


P:\PR40566\CADD\RDWY\SH\CCG4\77413XS\_E2WE90.DGN

END	AREA		VOLUME		CALCULATED	CHECKED
	CUT	FILL	CUT	FILL		

CROSS SECTIONS - CONTRACT GROUP 4  
RAMP F4

CUY-90-14.90

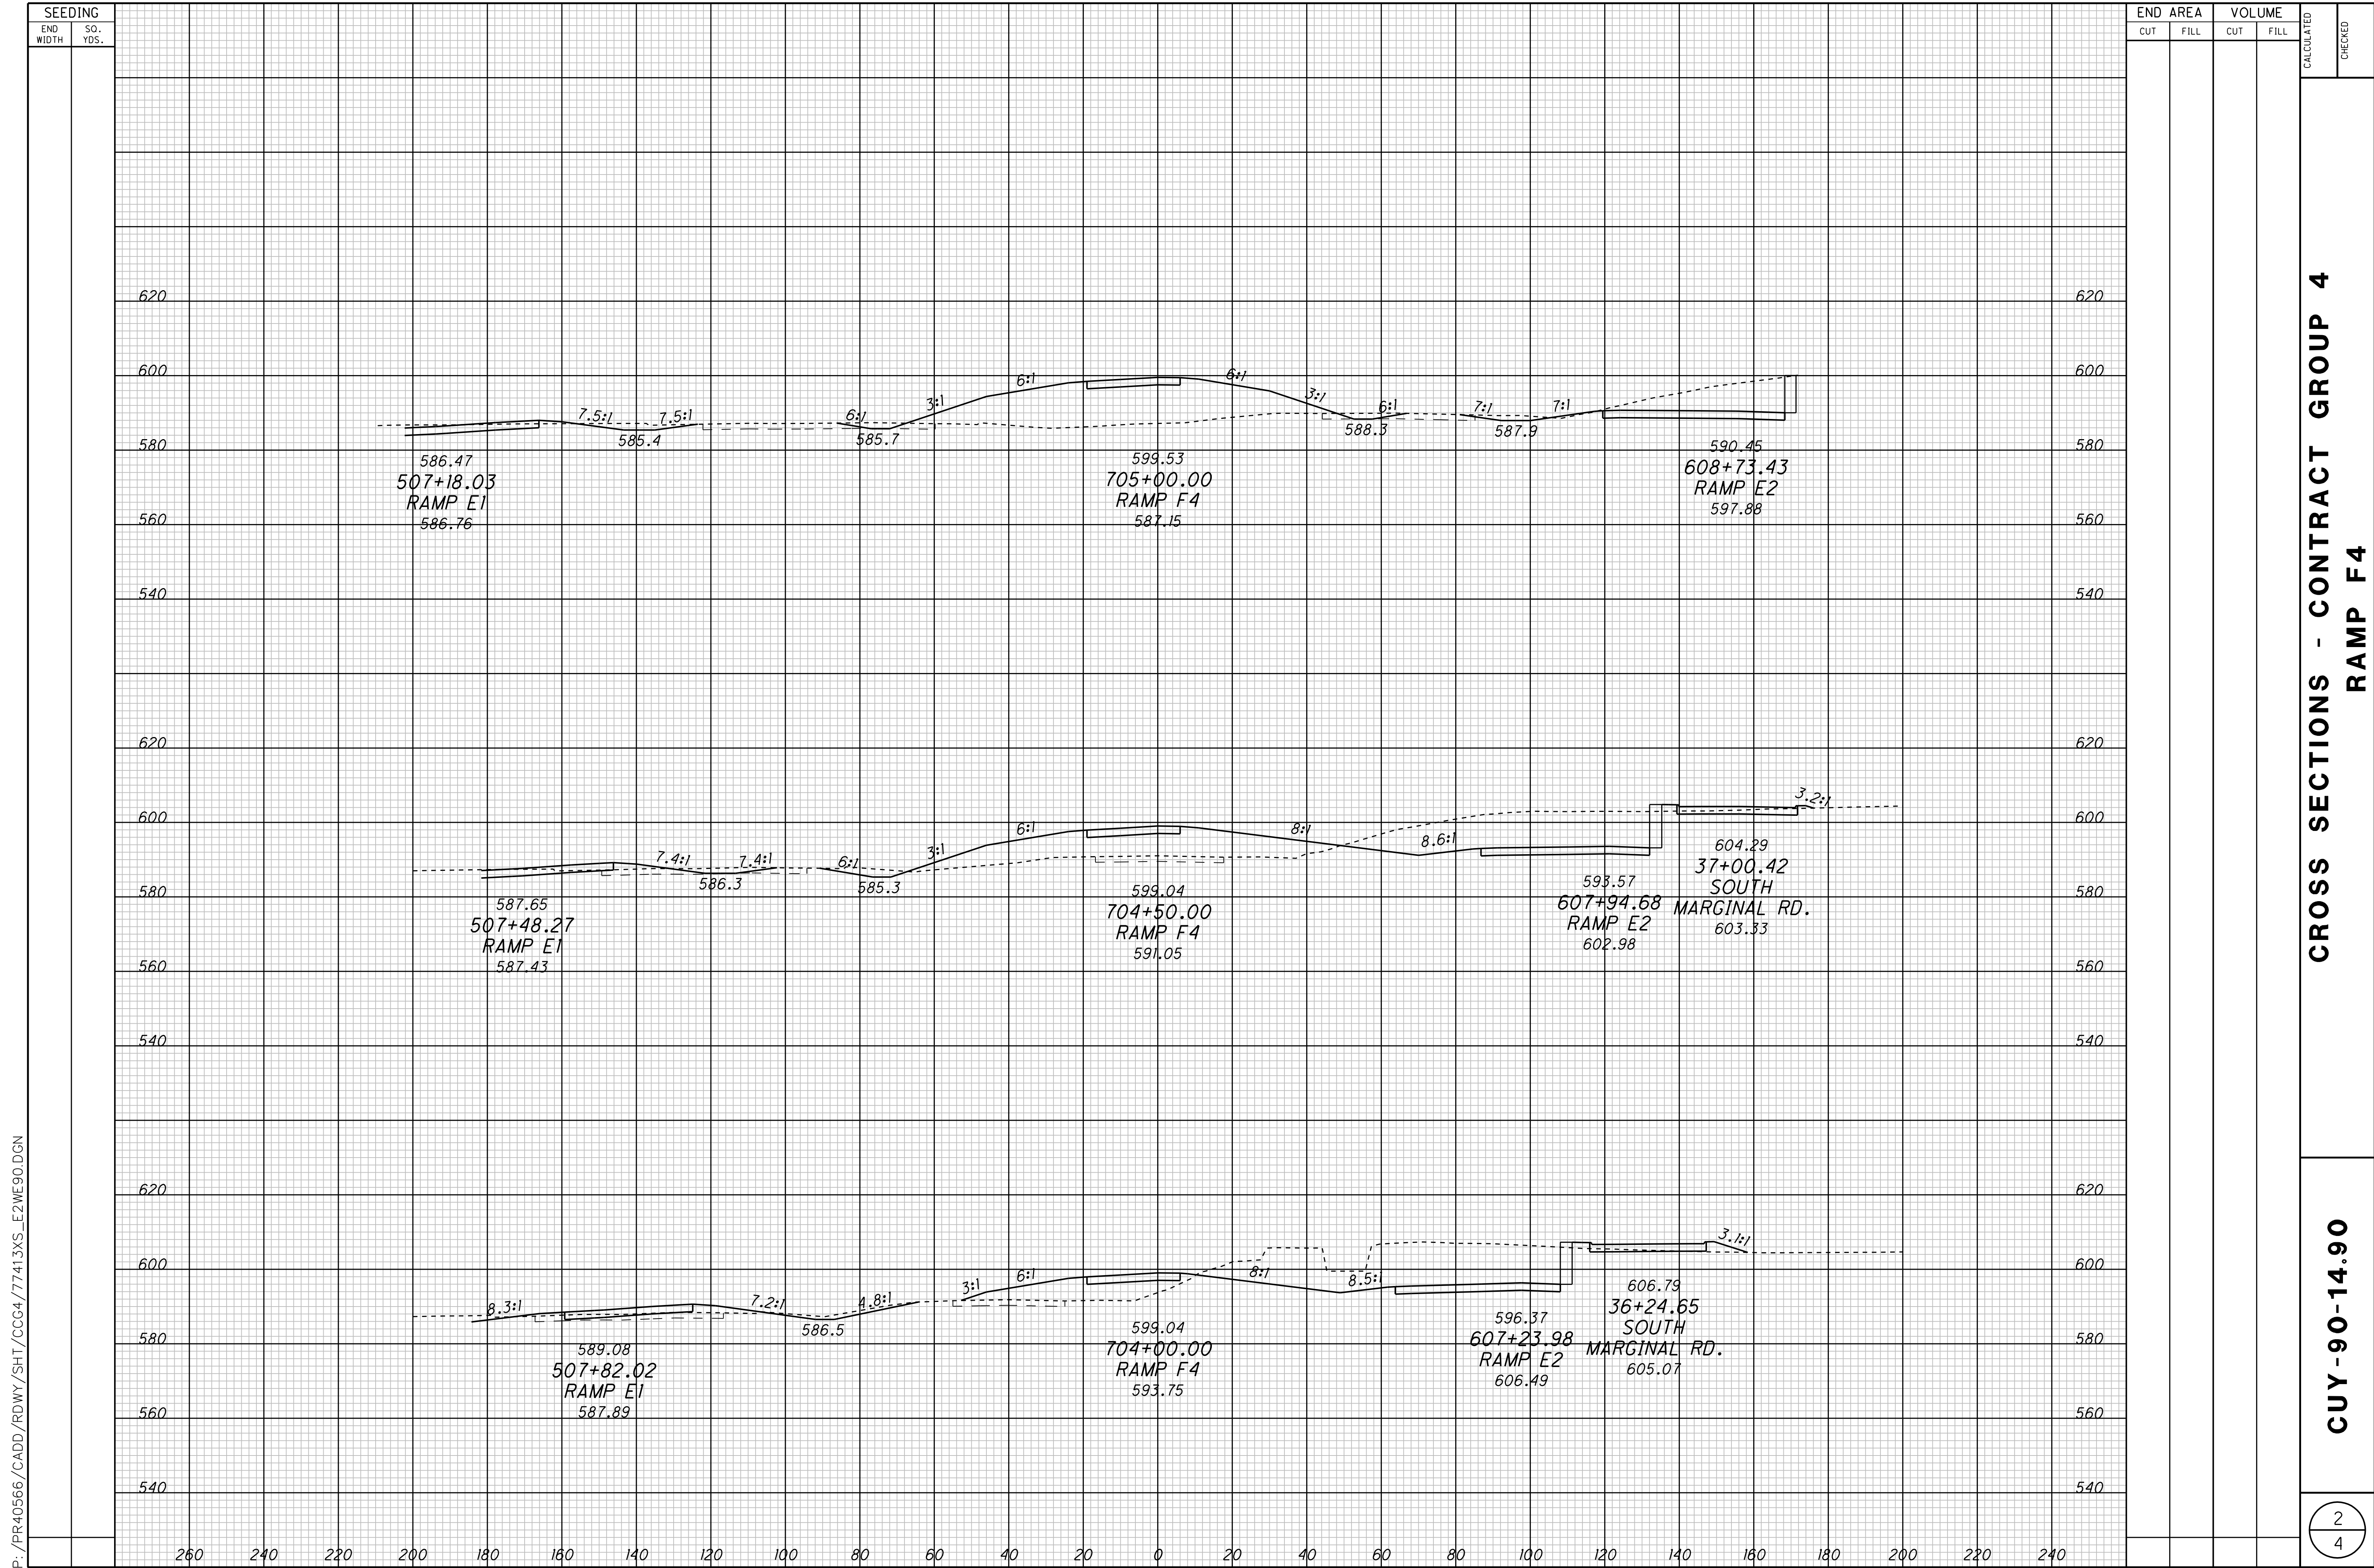


P:\PR40566\CADD\RDWY\SHT\CCG4\77413XS\_E2WE90.DGN

SEEDING		END AREA		VOLUME		CALCULATED	CHECKED
END WIDTH	SO. YDS.	CUT	FILL	CUT	FILL		

CROSS SECTIONS - CONTRACT GROUP 4  
RAMP F4

CUY-90-14.90

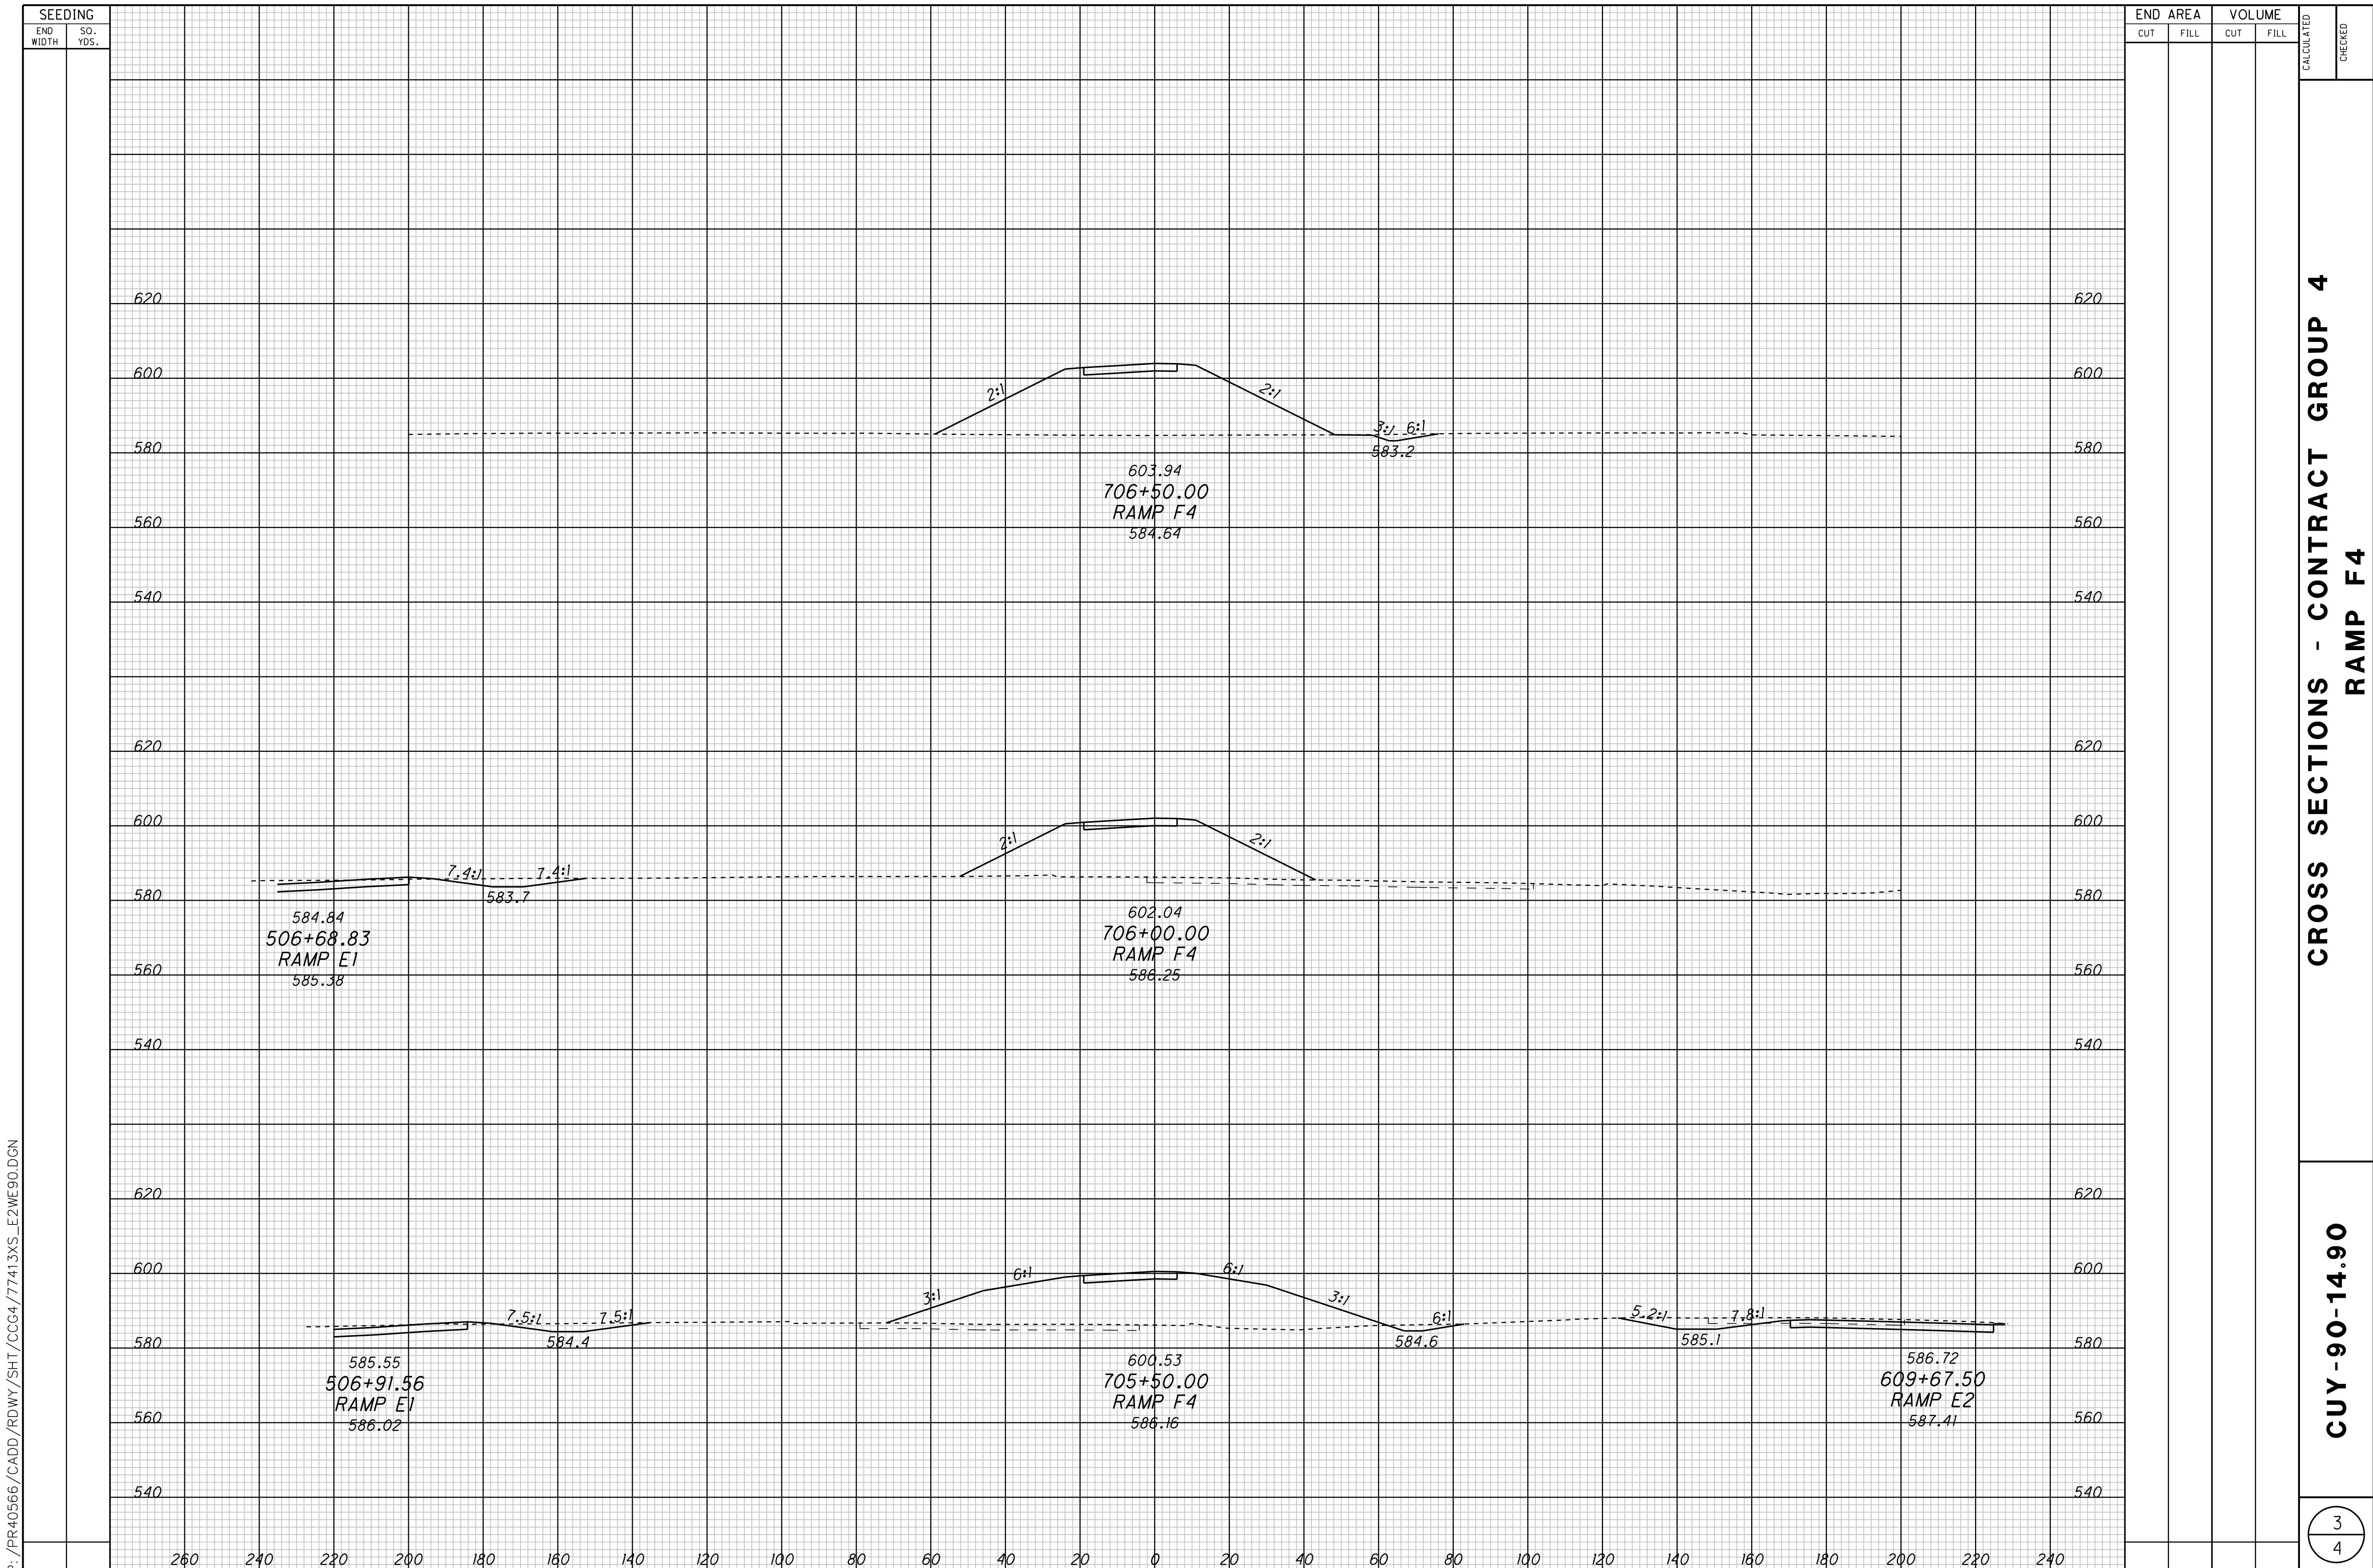

P:\PR40566\CADD\RDWY\SH\CCG4\77413XS\_E2WE90.DGN


SEEDING		END AREA		VOLUME		CALCULATED	CHECKED
END WIDTH	SO. YDS.	CUT	FILL	CUT	FILL		

**CROSS SECTIONS - CONTRACT GROUP 4  
RAMP F4**

**CUY-90-14.90**

SEEDING	
END WIDTH	SQ. YDS.

END AREA		VOLUME		CALCULATED	CHECKED
CUT	FILL	CUT	FILL		

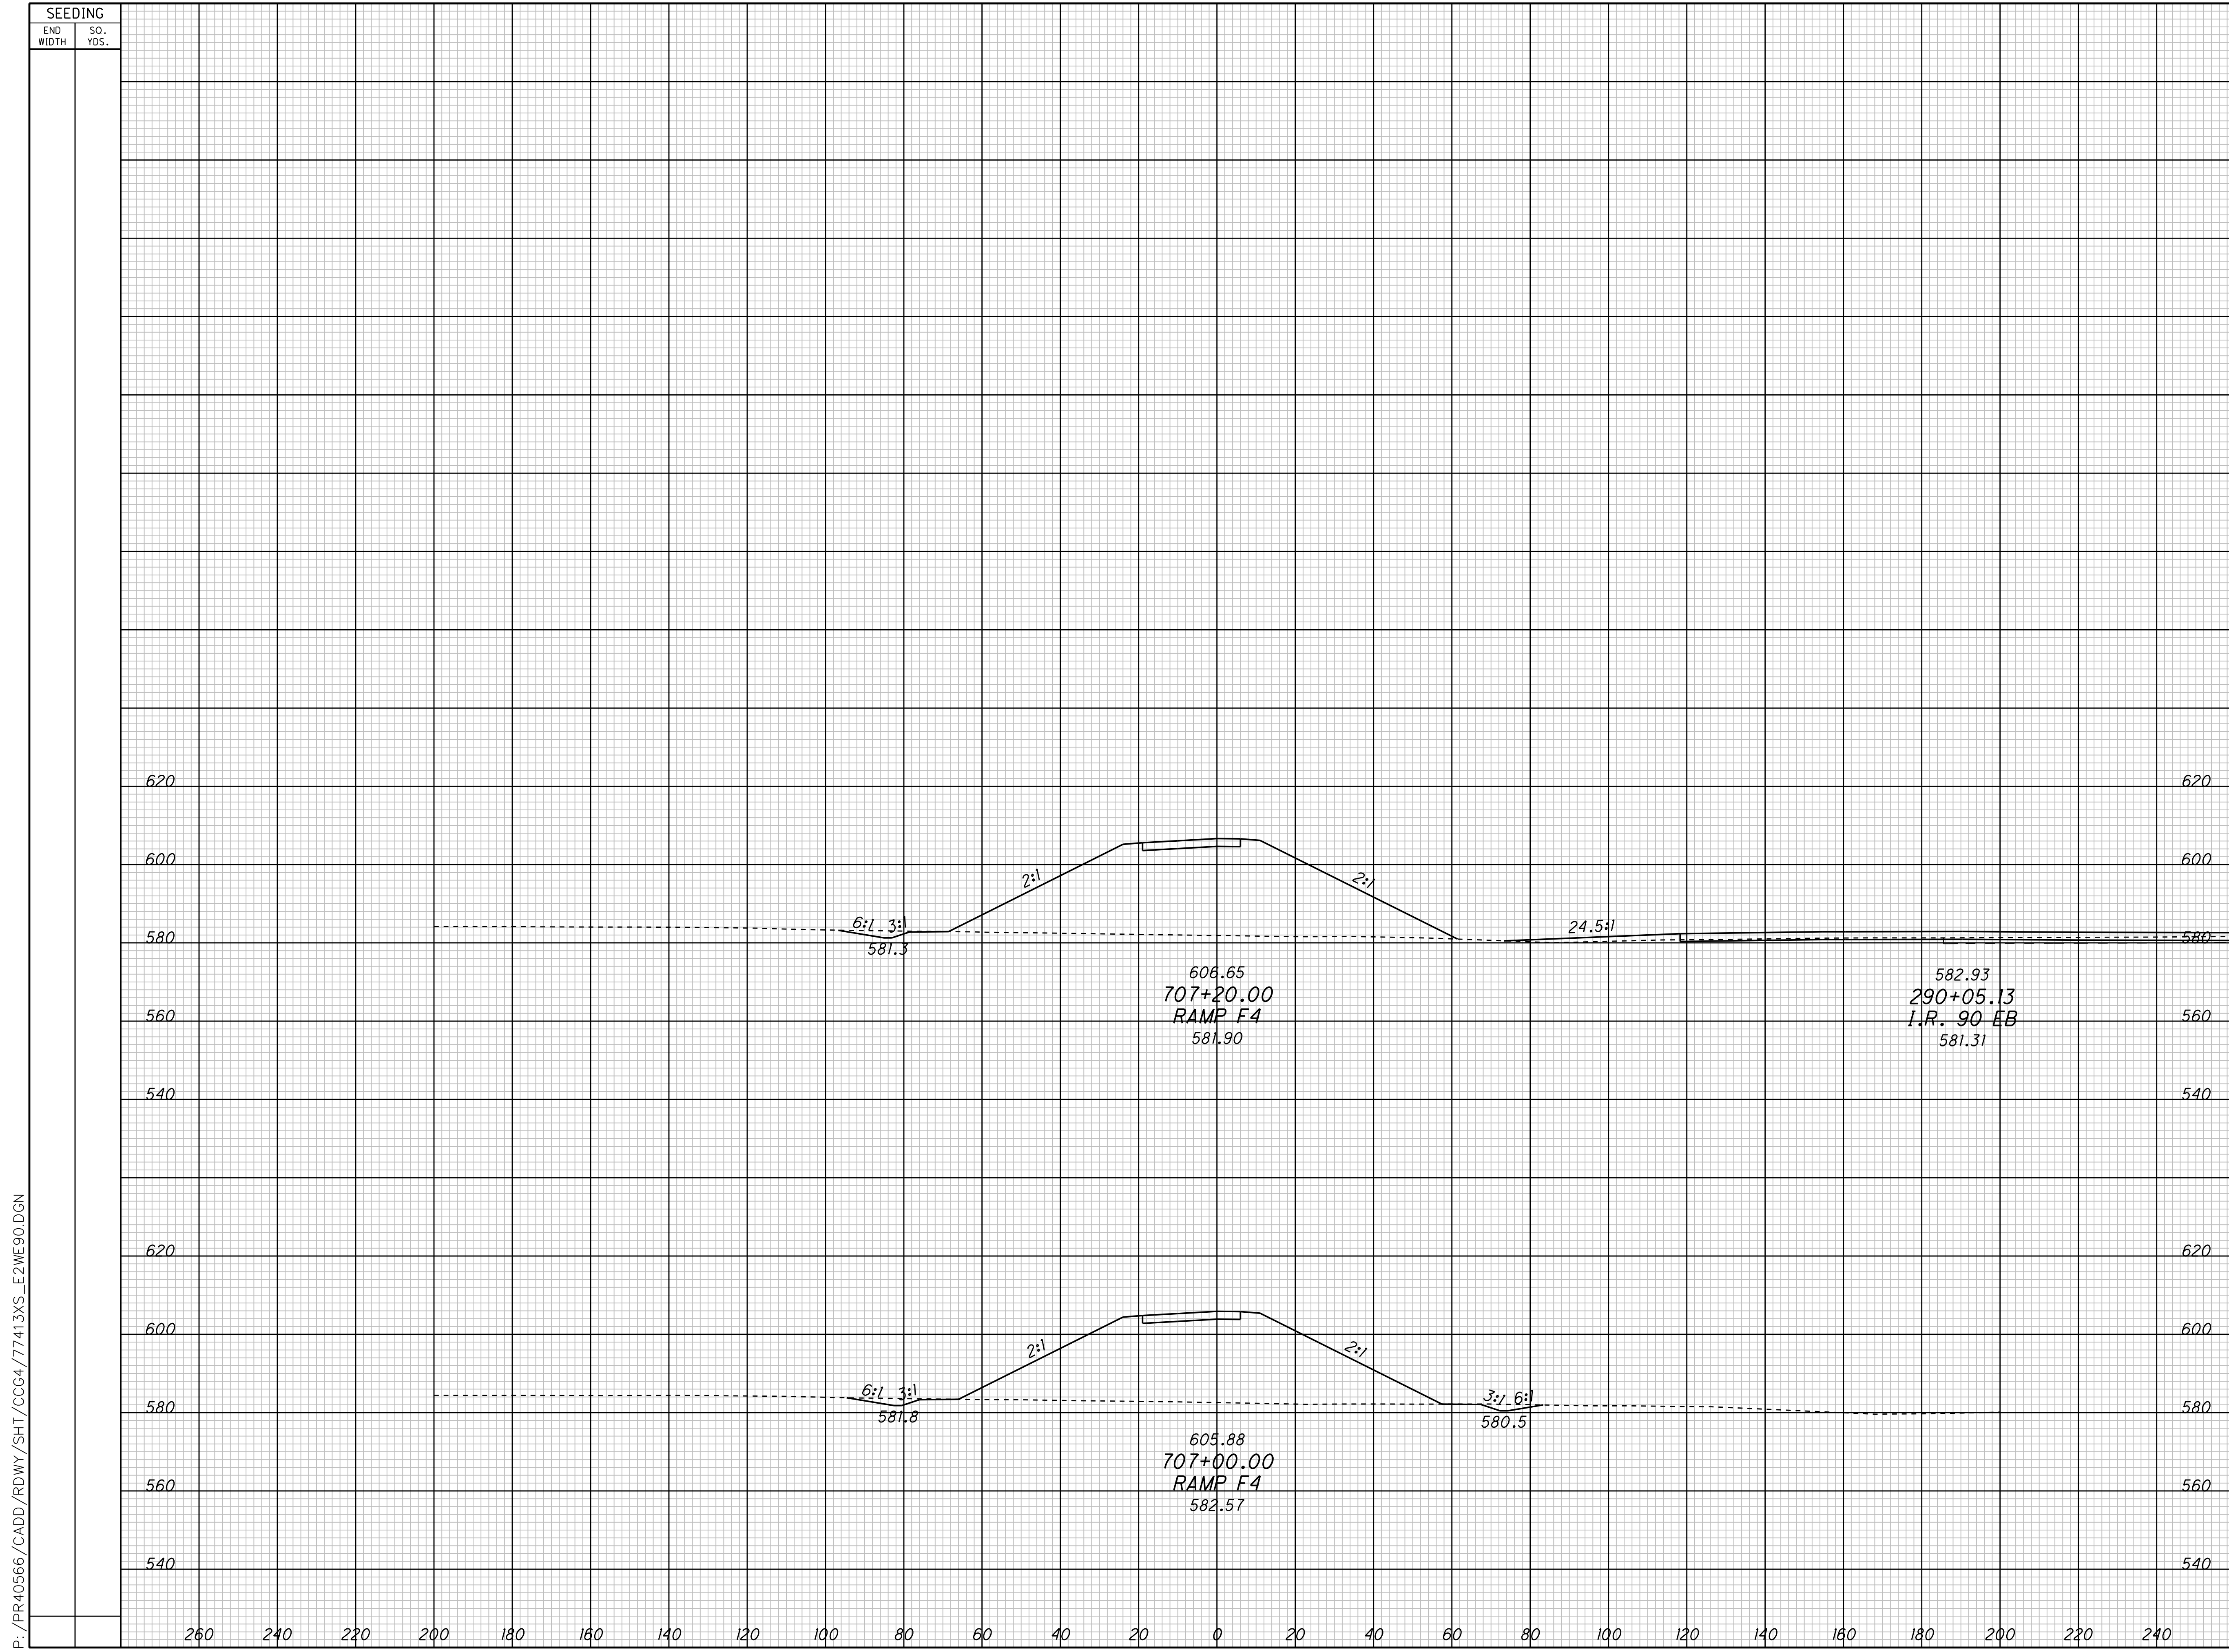

**CROSS SECTIONS - CONTRACT GROUP 4  
RAMP F4**

**CUY -90-14.90**

P: /PR40566/CADD/RDWAY/SHT/CCG4/77413XS\_E2WE90.DGN