


SEEDING  
END WIDTH SQ. YDS.

END AREA VOLUME  
CUT FILL CUT FILL  
CALCULATED CHECKED

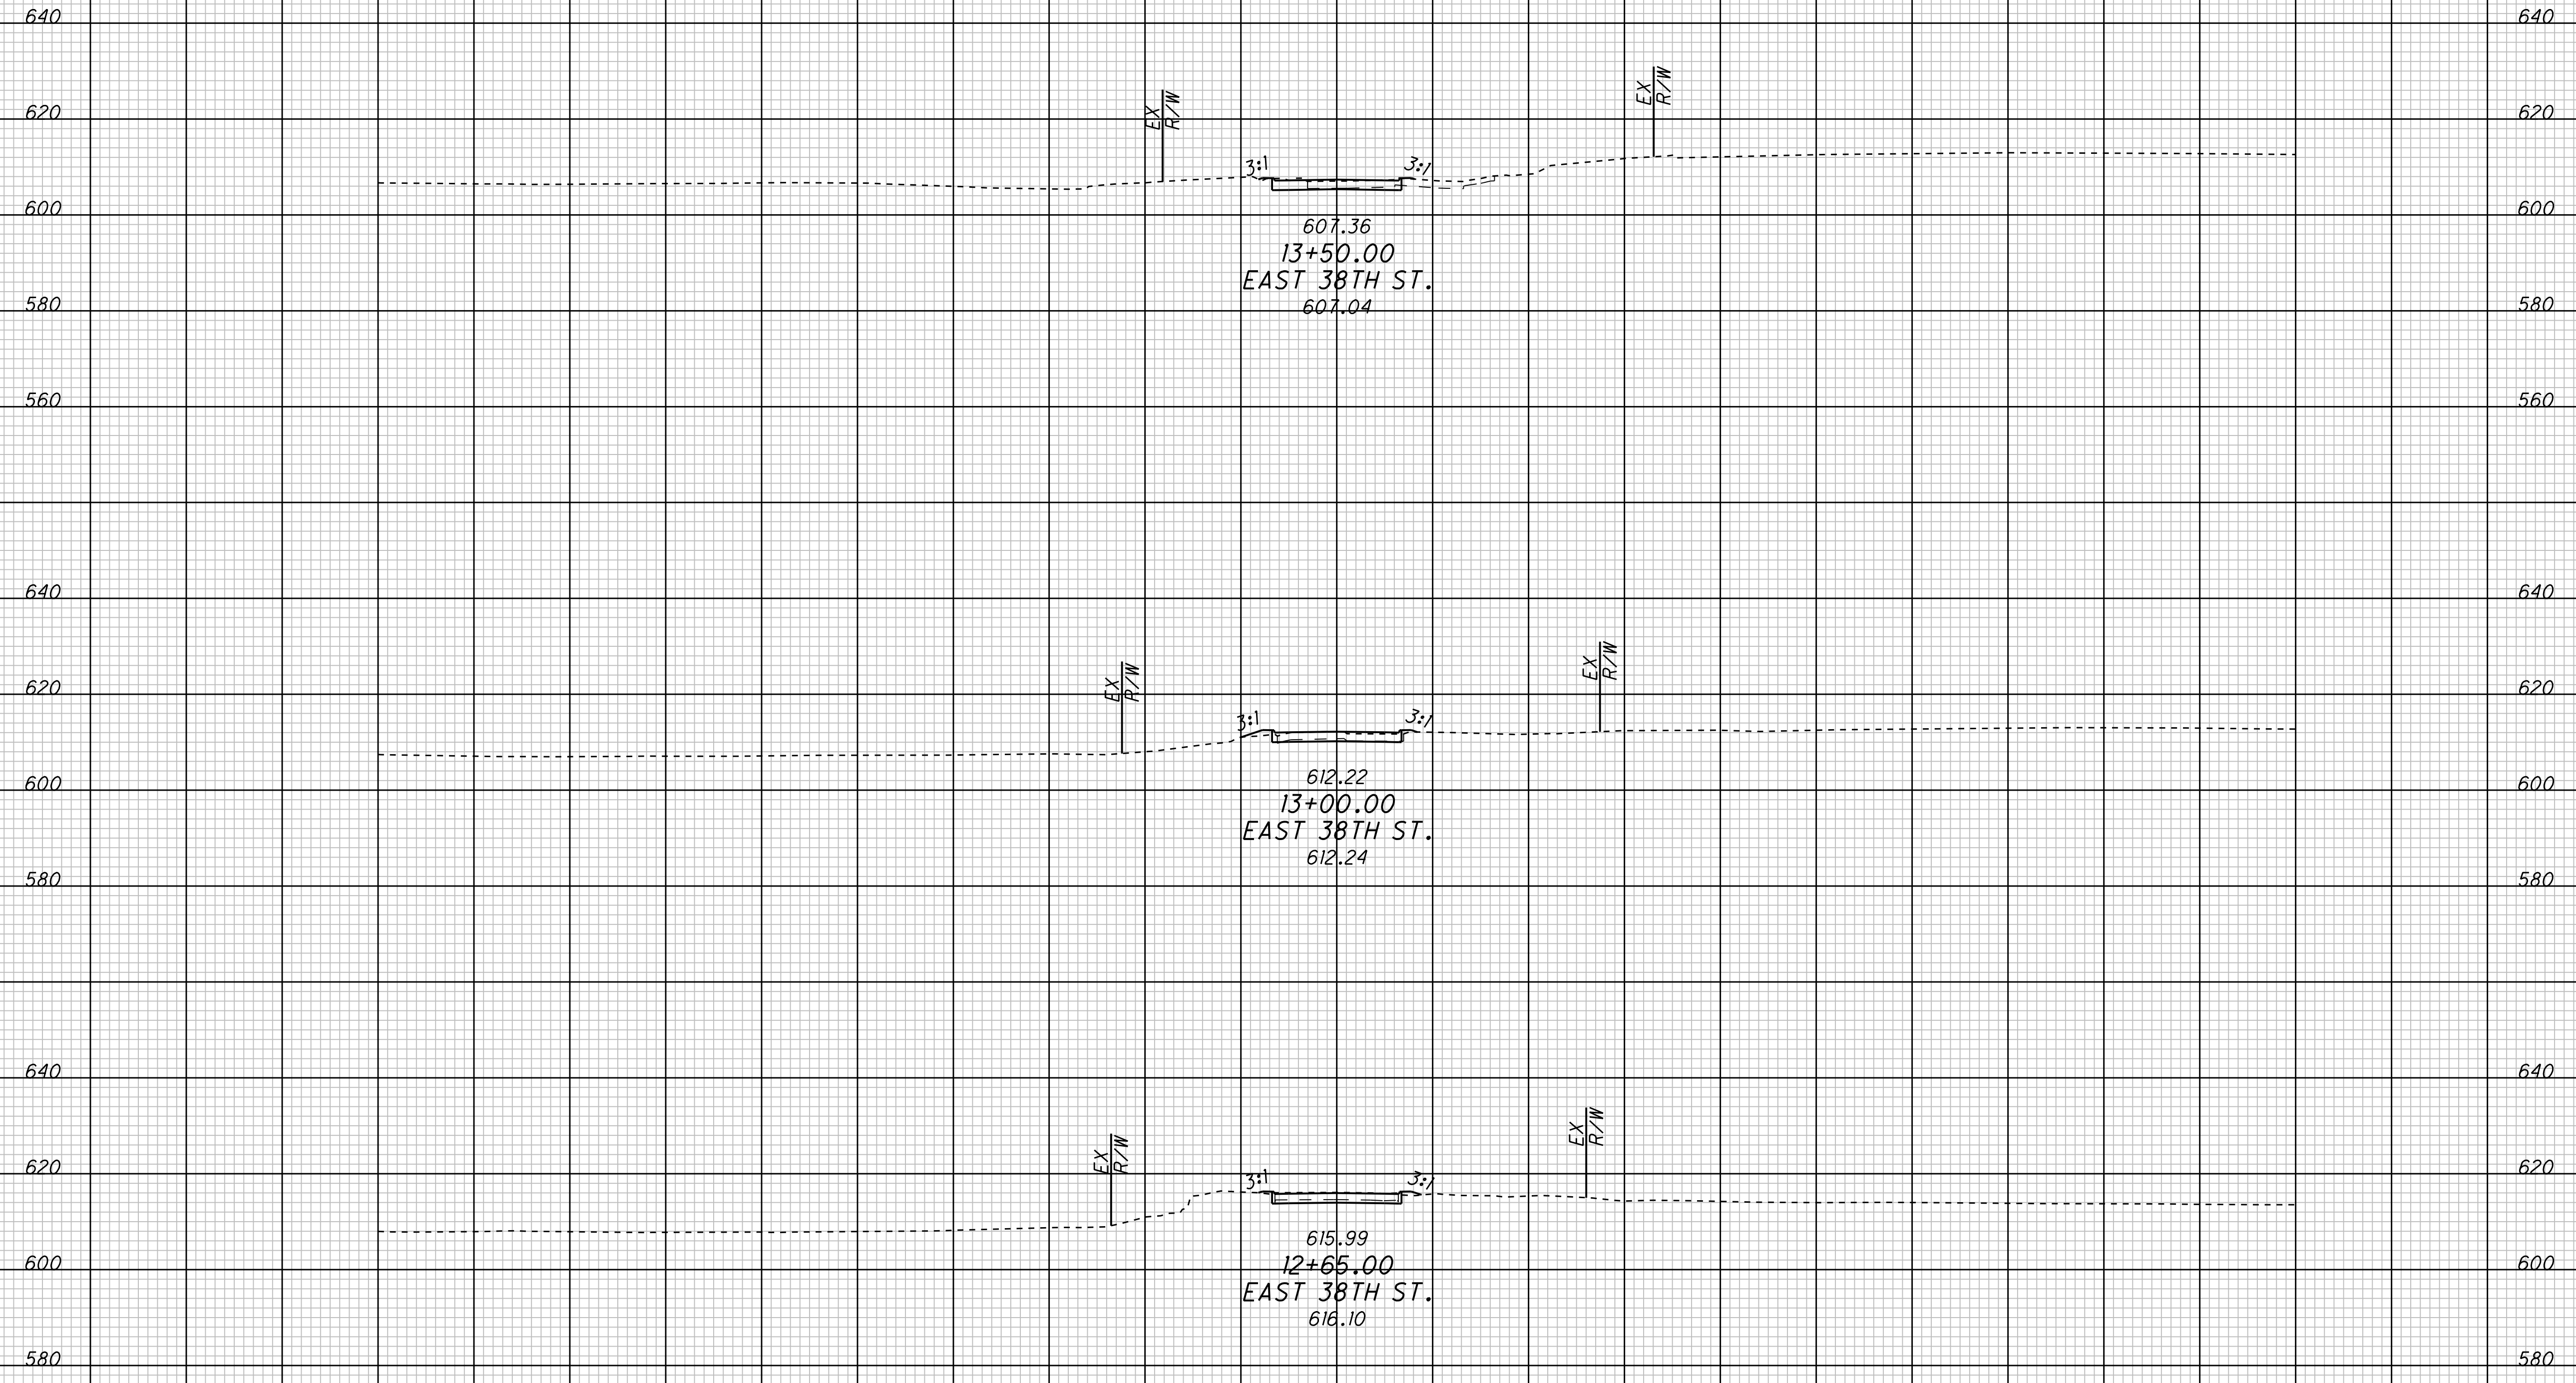

260 240 220 200 180 160 140 120 100 80 60 40 20 0 20 40 60 80 100 120 140 160 180 200 220 240

CROSS SECTIONS - CONTRACT GROUP 4  
EAST 38TH STREET


CUY -90-14.90

1  
2

P: /PR40566/CADD/RDWY/SHT/CCG4/77413XS\_E38.DGN

SEEDING  
END WIDTH SQ. YDS.

END AREA		VOLUME		CALCULATED	CHECKED
CUT	FILL	CUT	FILL		

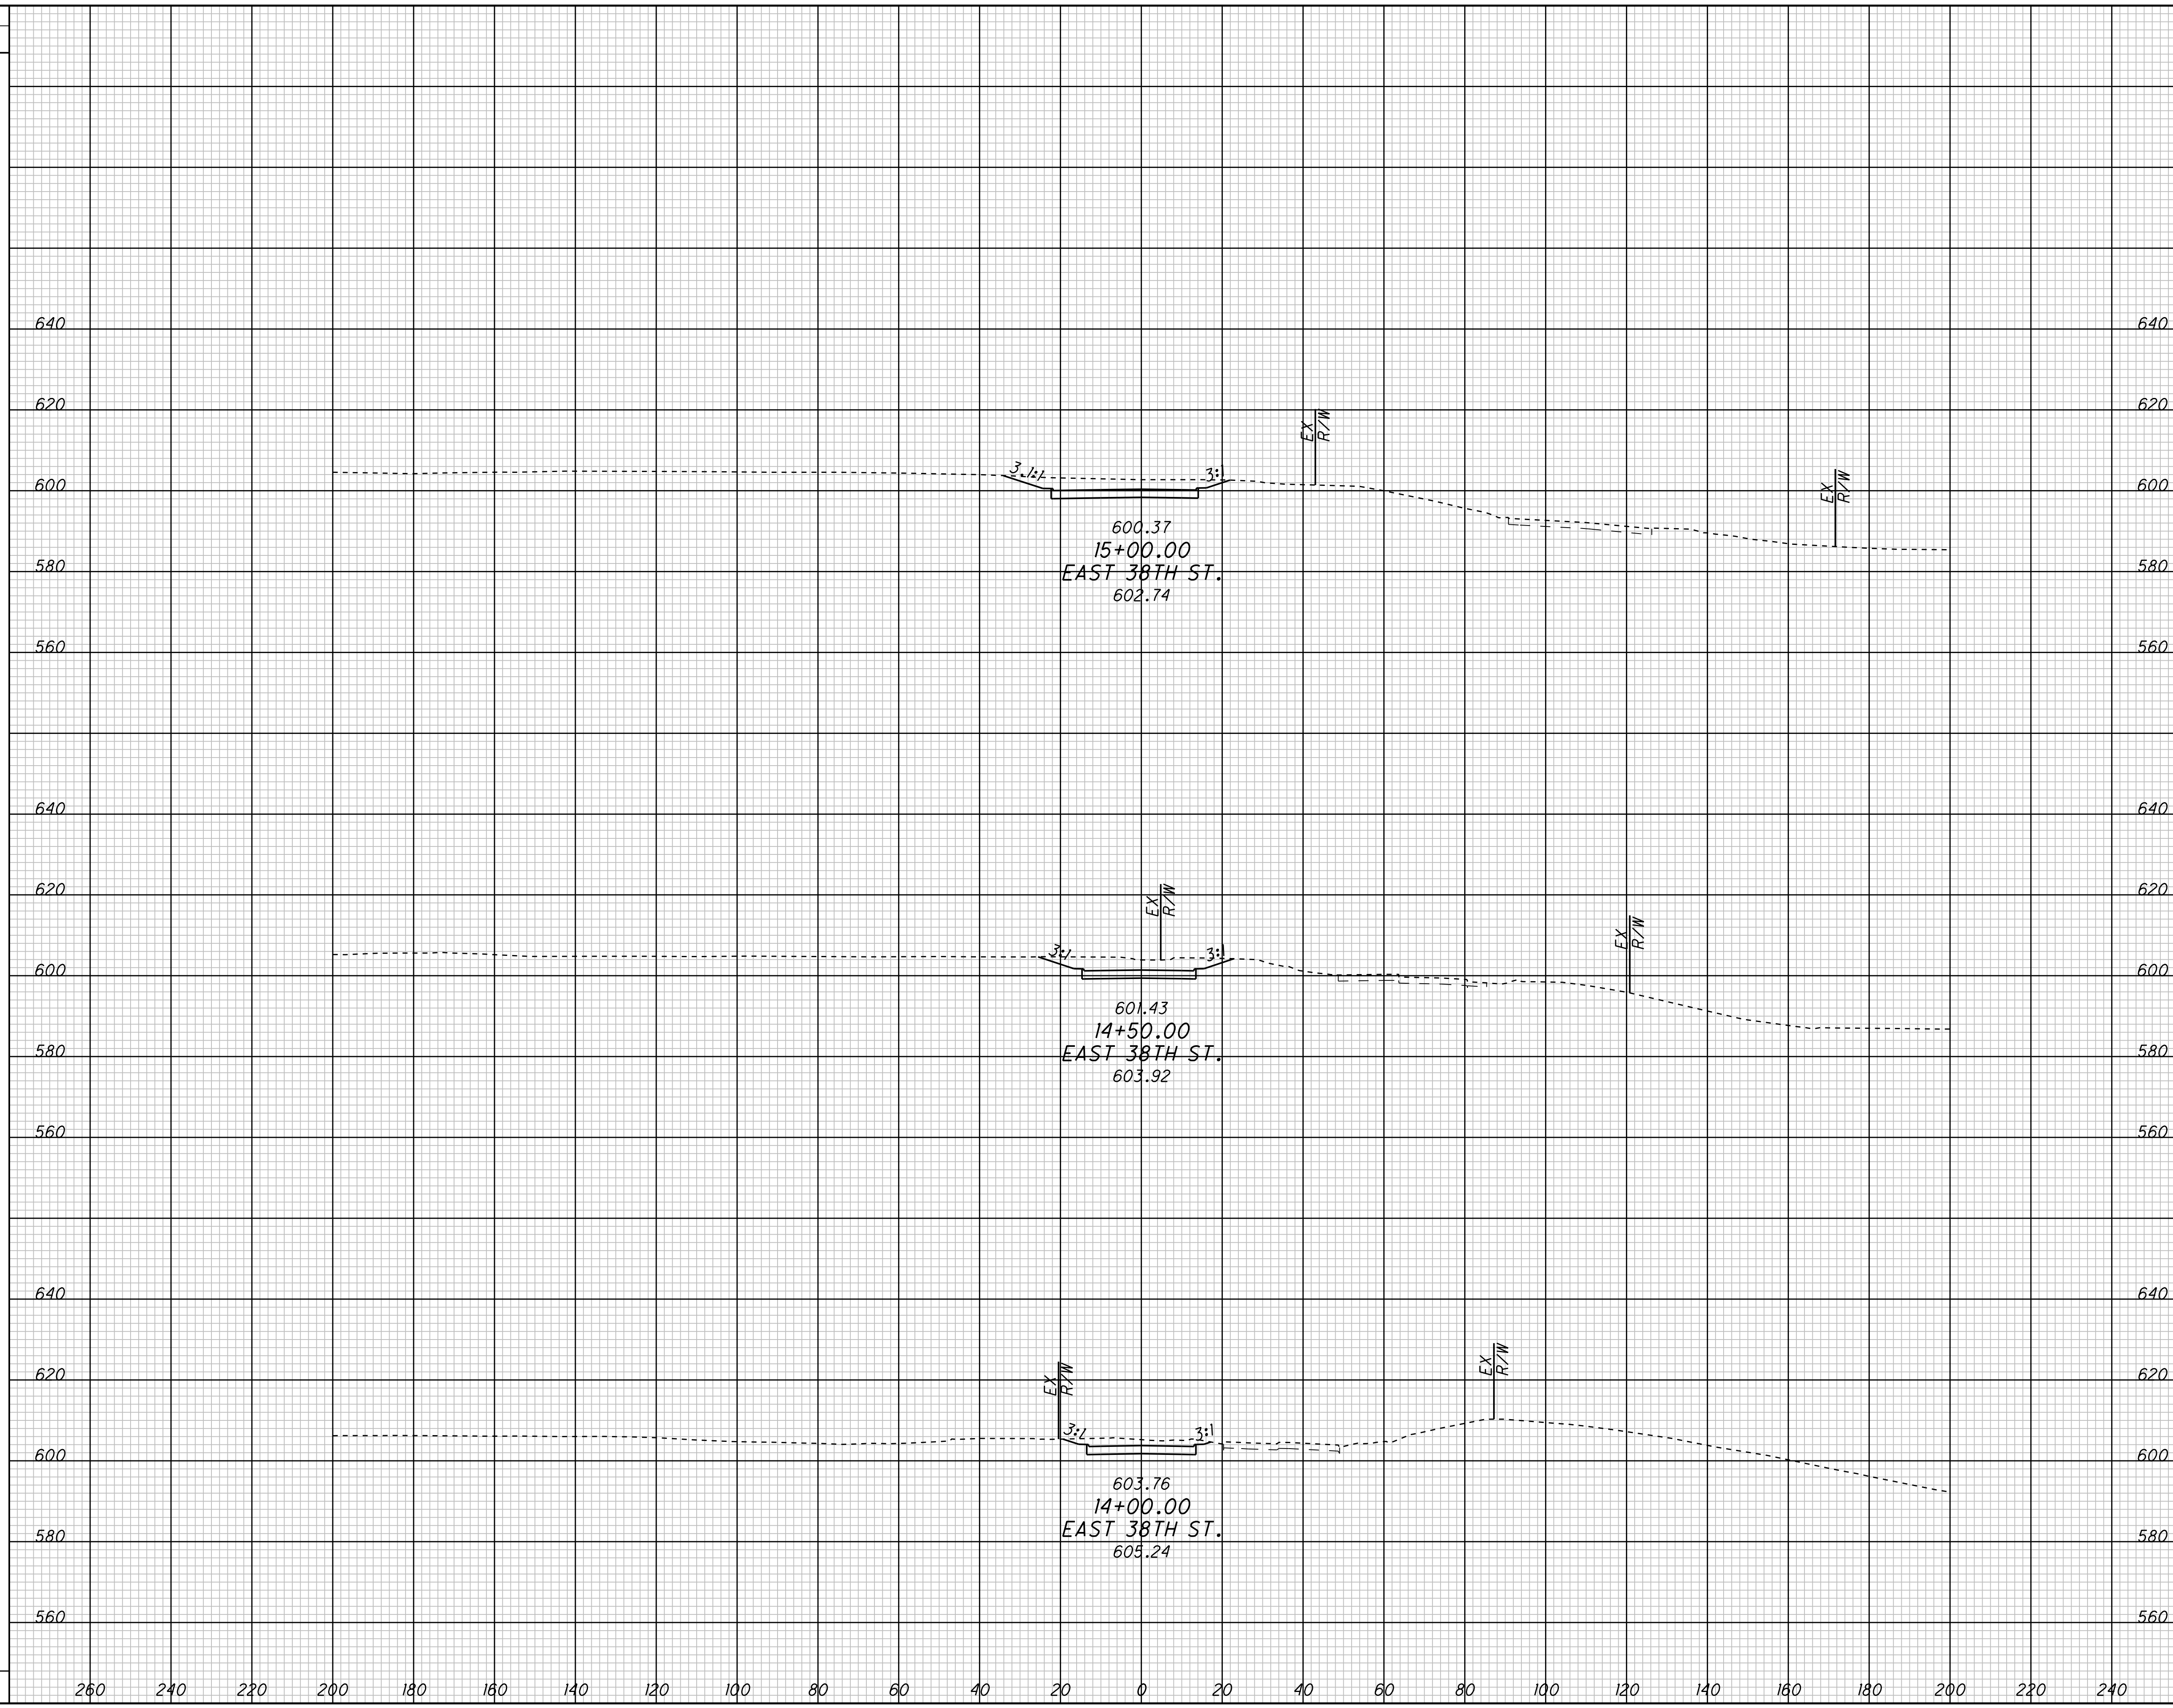

**CROSS SECTIONS - CONTRACT GROUP 4  
EAST 38TH STREET**

**CUY -90-14.90**

2  
2

P: /PR40566/CADD/RDWAY/SHT/CCG4/77413XS\_E38.DGN