


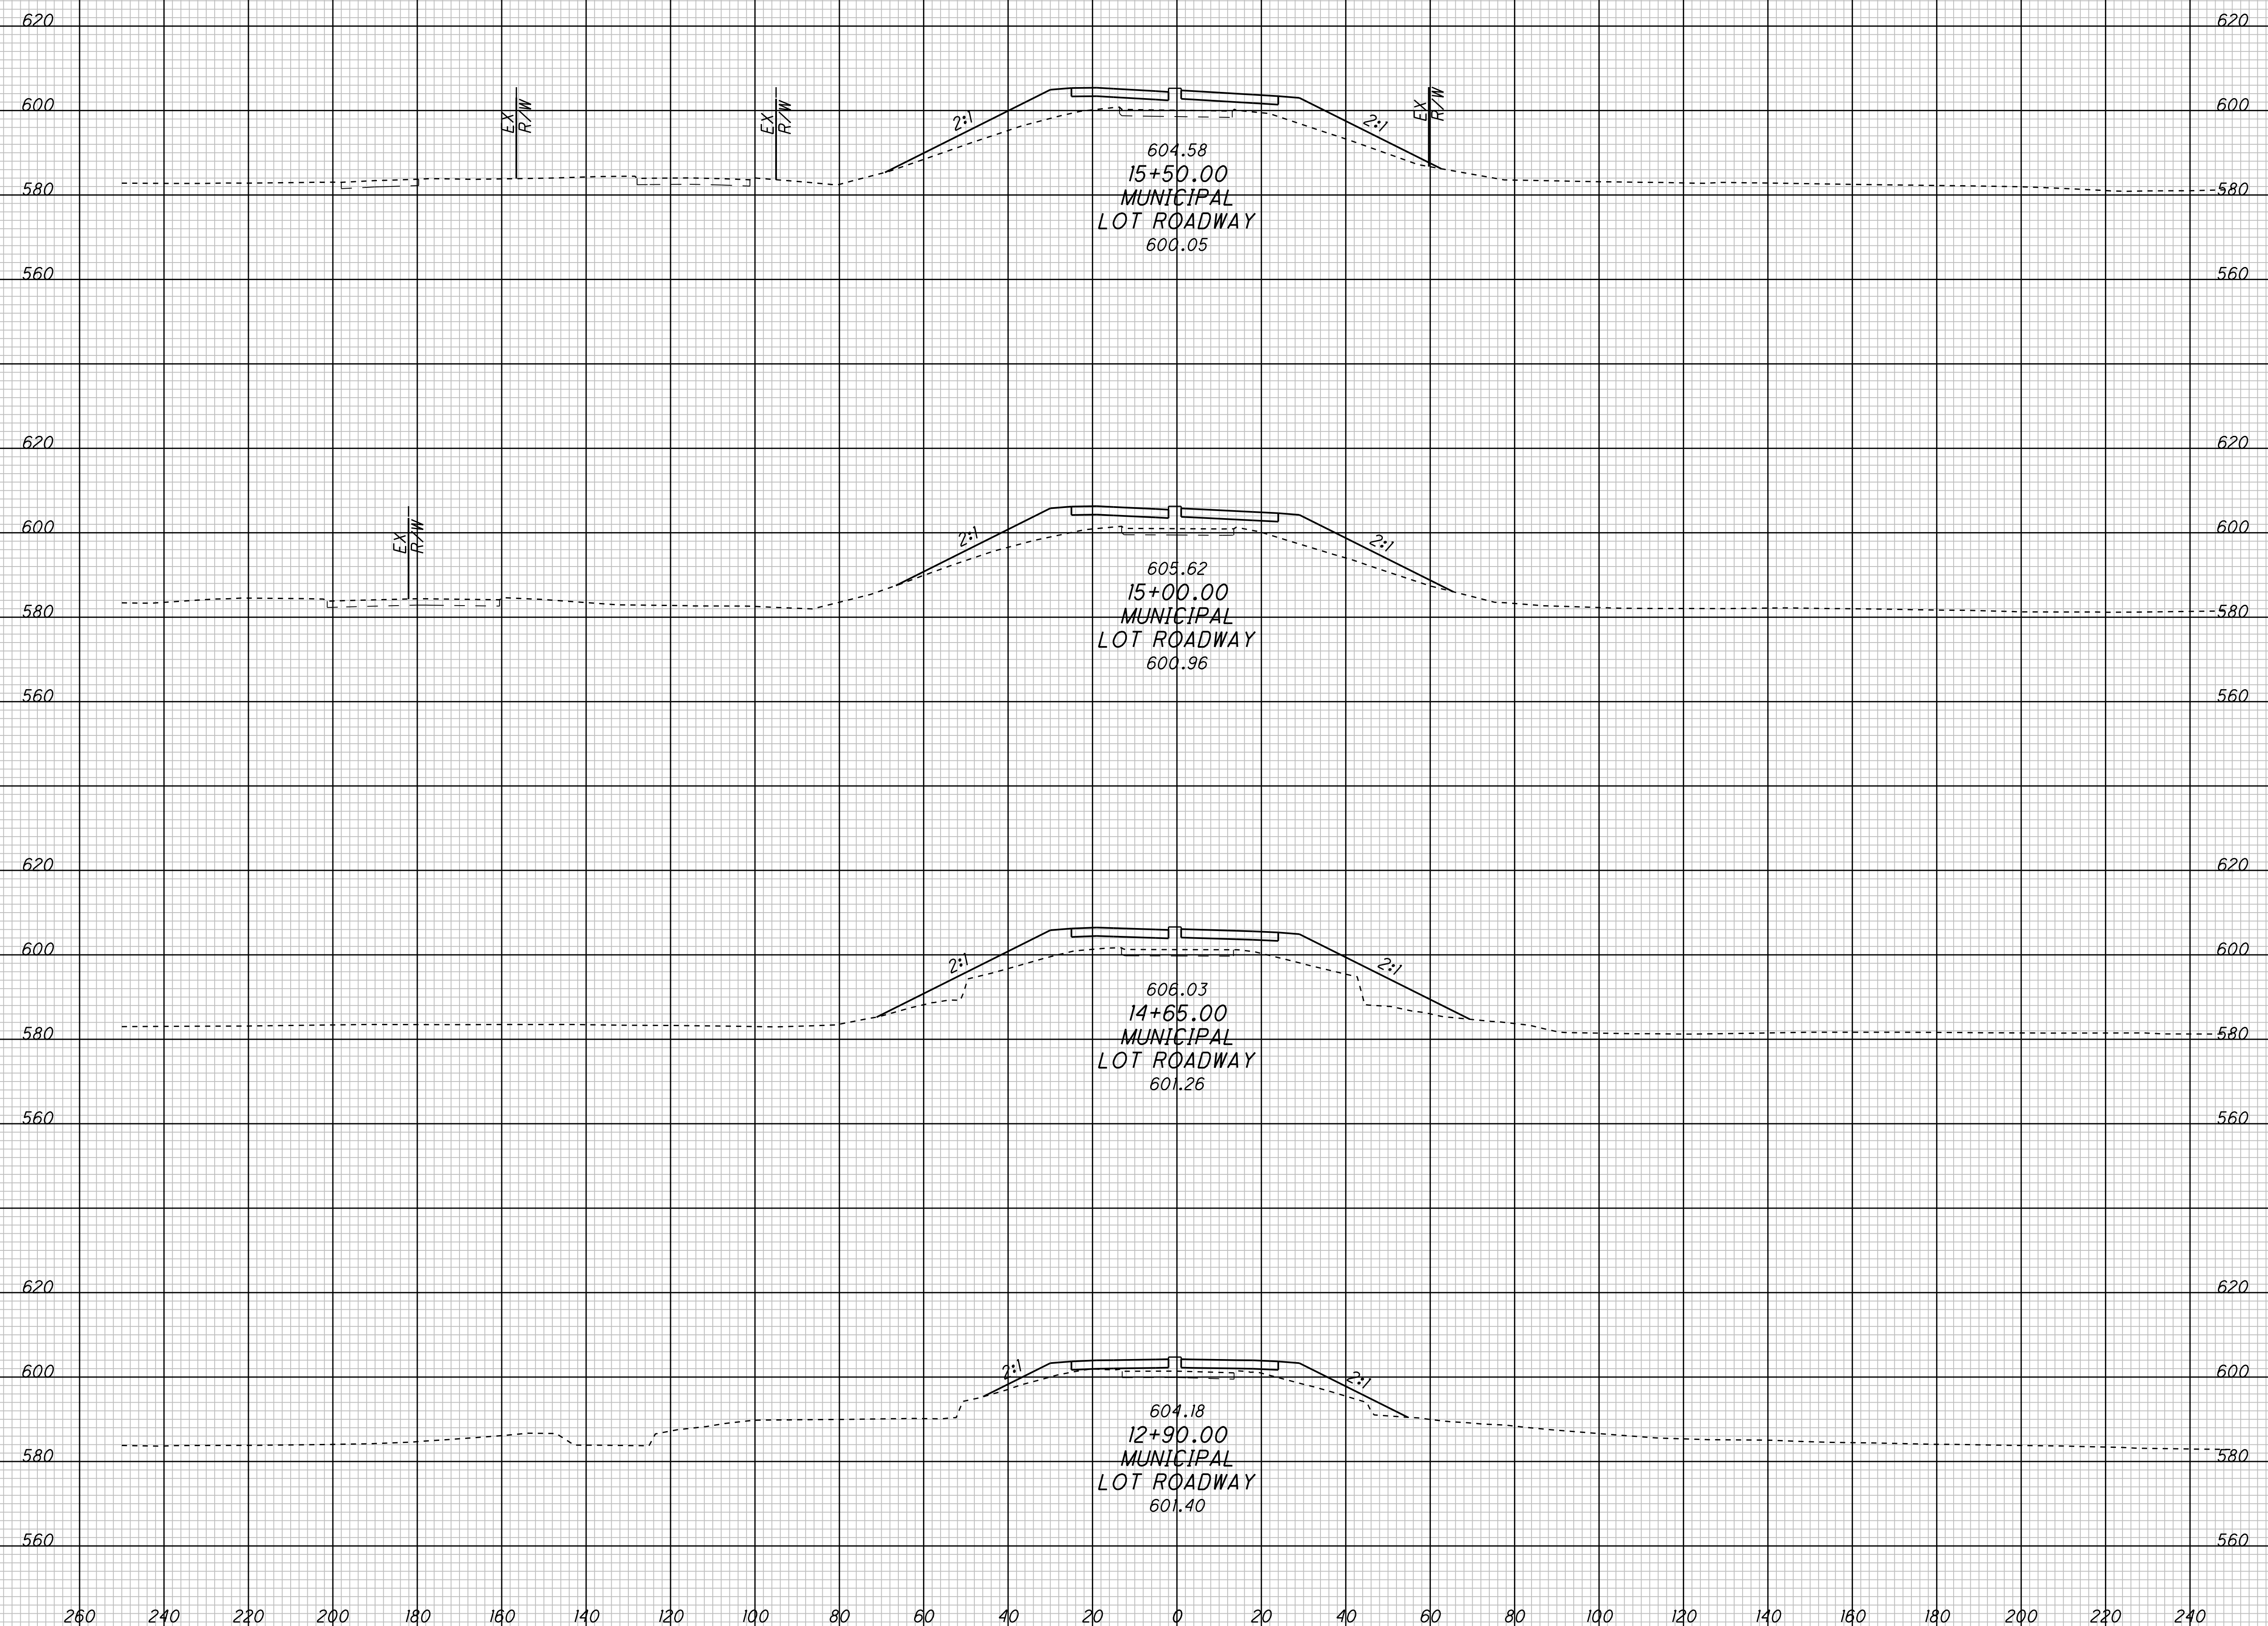

P:/PR40566/CADD/RDWAY/SHT/CCG4/77413XS\_MUNI.DGN

SEEDING  
END WIDTH SQ. YDS.

END AREA VOLUME  
CUT FILL CUT FILL  
CALCULATED CHECKED




CROSS SECTIONS - CONTRACT GROUP 4  
MUNICIPAL LOT ROADWAY

CUY-90-14.90

2  
5

P:/PR40566/CADD/RDWAY/SHT/CCG4/77413XS\_MUNI.DGN

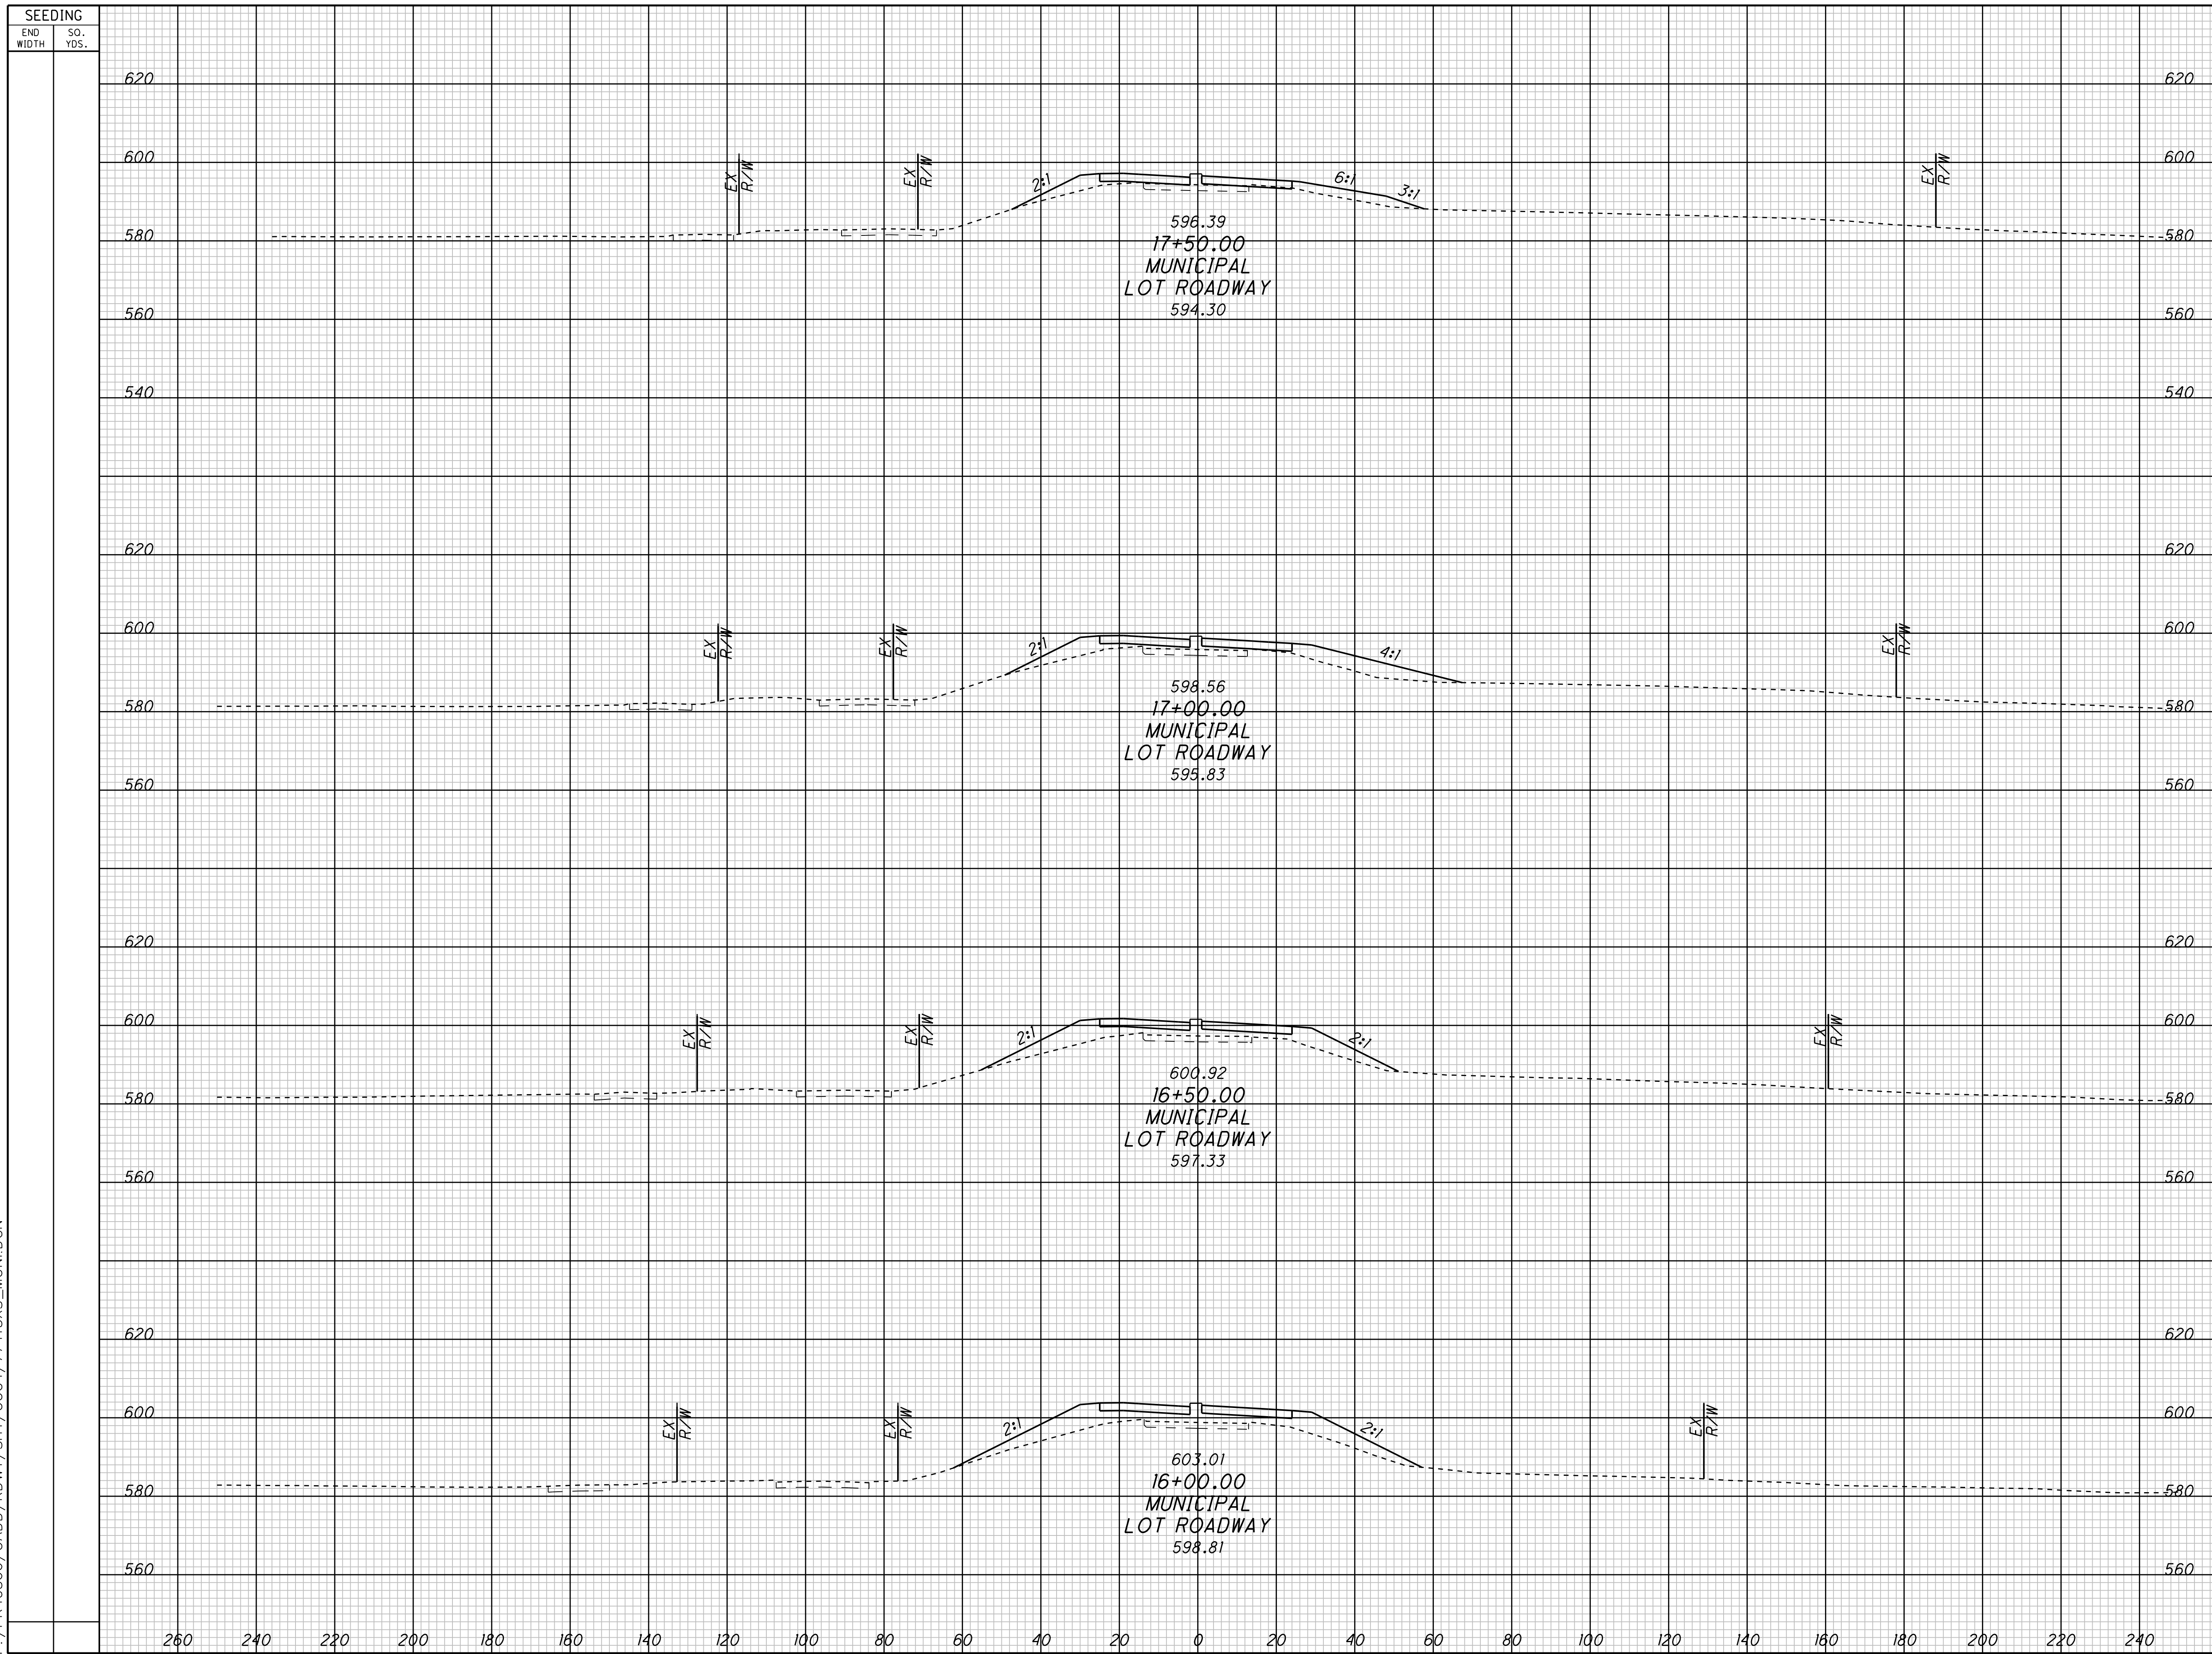


END	AREA		VOLUME		CALCULATED	CHECKED
	CUT	FILL	CUT	FILL		
620						
600						
580						
560						
620						
600						
580						
560						
620						
600						
580						
560						
620						
600						
580						
560						

**CROSS SECTIONS - CONTRACT GROUP 4  
MUNICIPAL LOT ROADWAY**

**CUY-90-14.90**

P:\PR40566\CADD\RDWY\SH\CCG4\77413XS\_MUNI.DGN

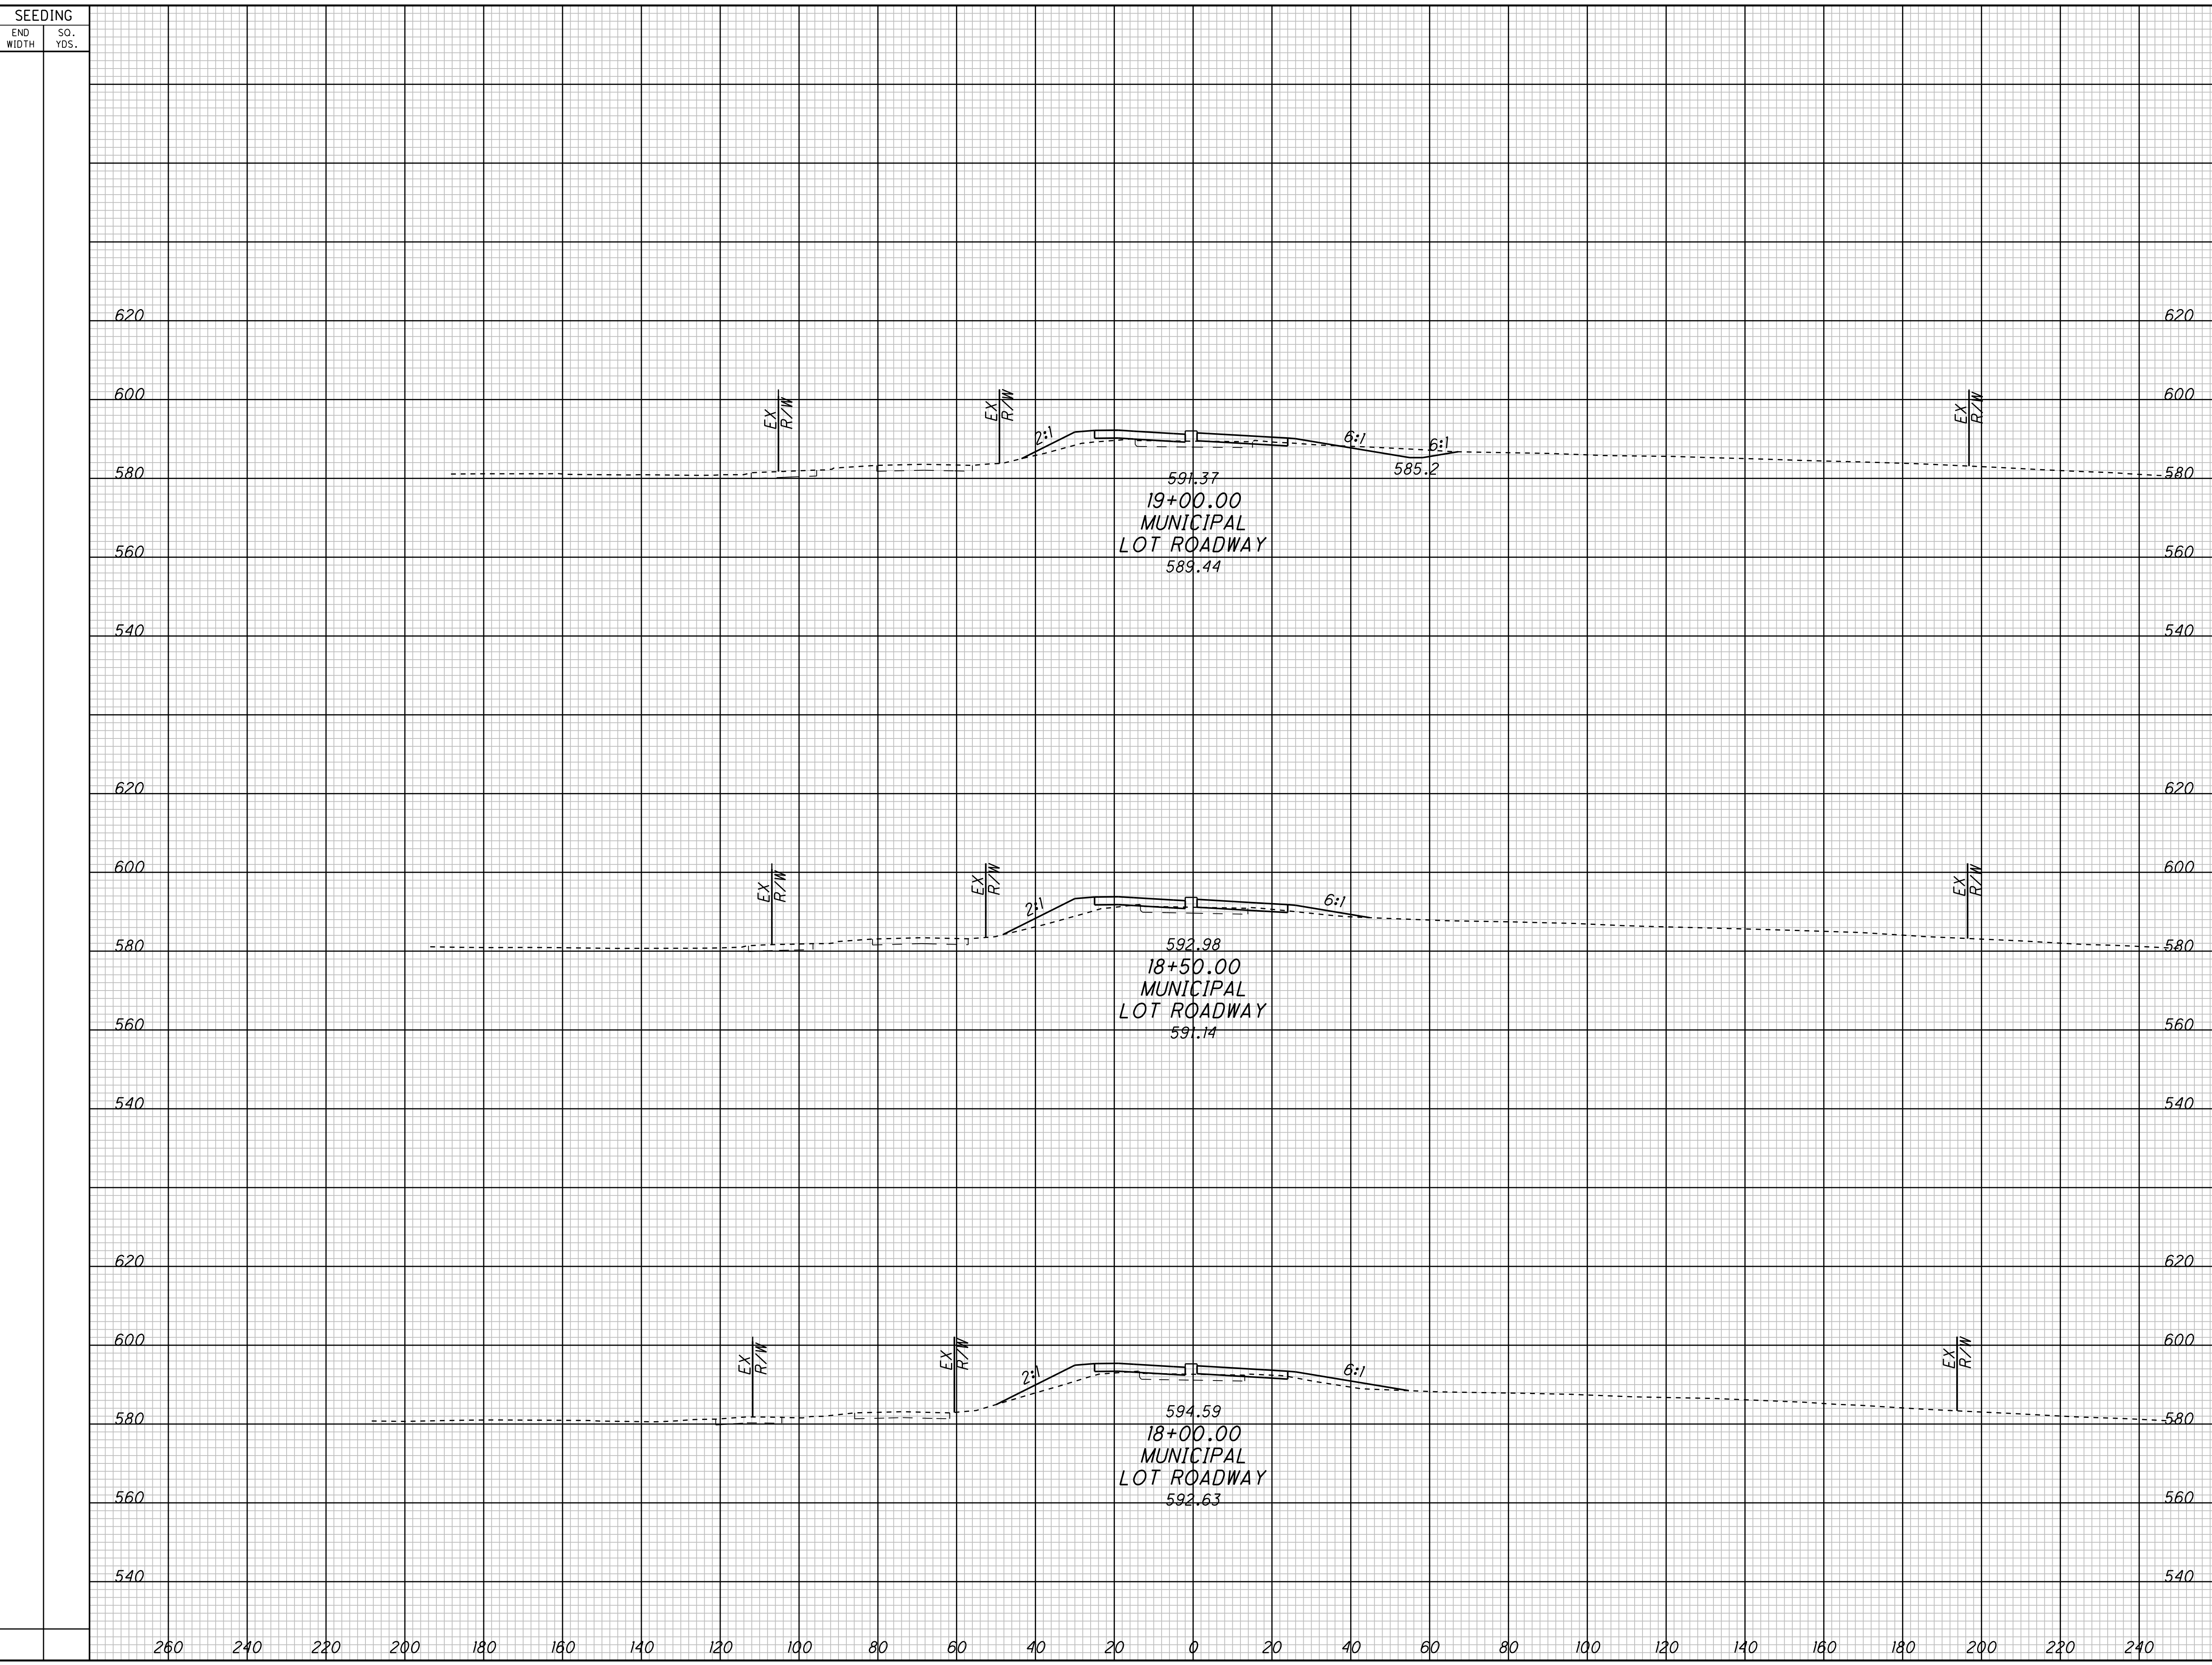


SEEDING		END AREA		VOLUME		CALCULATED	CHECKED
END WIDTH	SQ. YDS.	CUT	FILL	CUT	FILL		

CROSS SECTIONS - CONTRACT GROUP 4  
MUNICIPAL LOT ROADWAY

CUY-90-14.90

P:\PR40566\CADD\RDWY\SHT\CCG4\77413XS\_MUNI.DGN

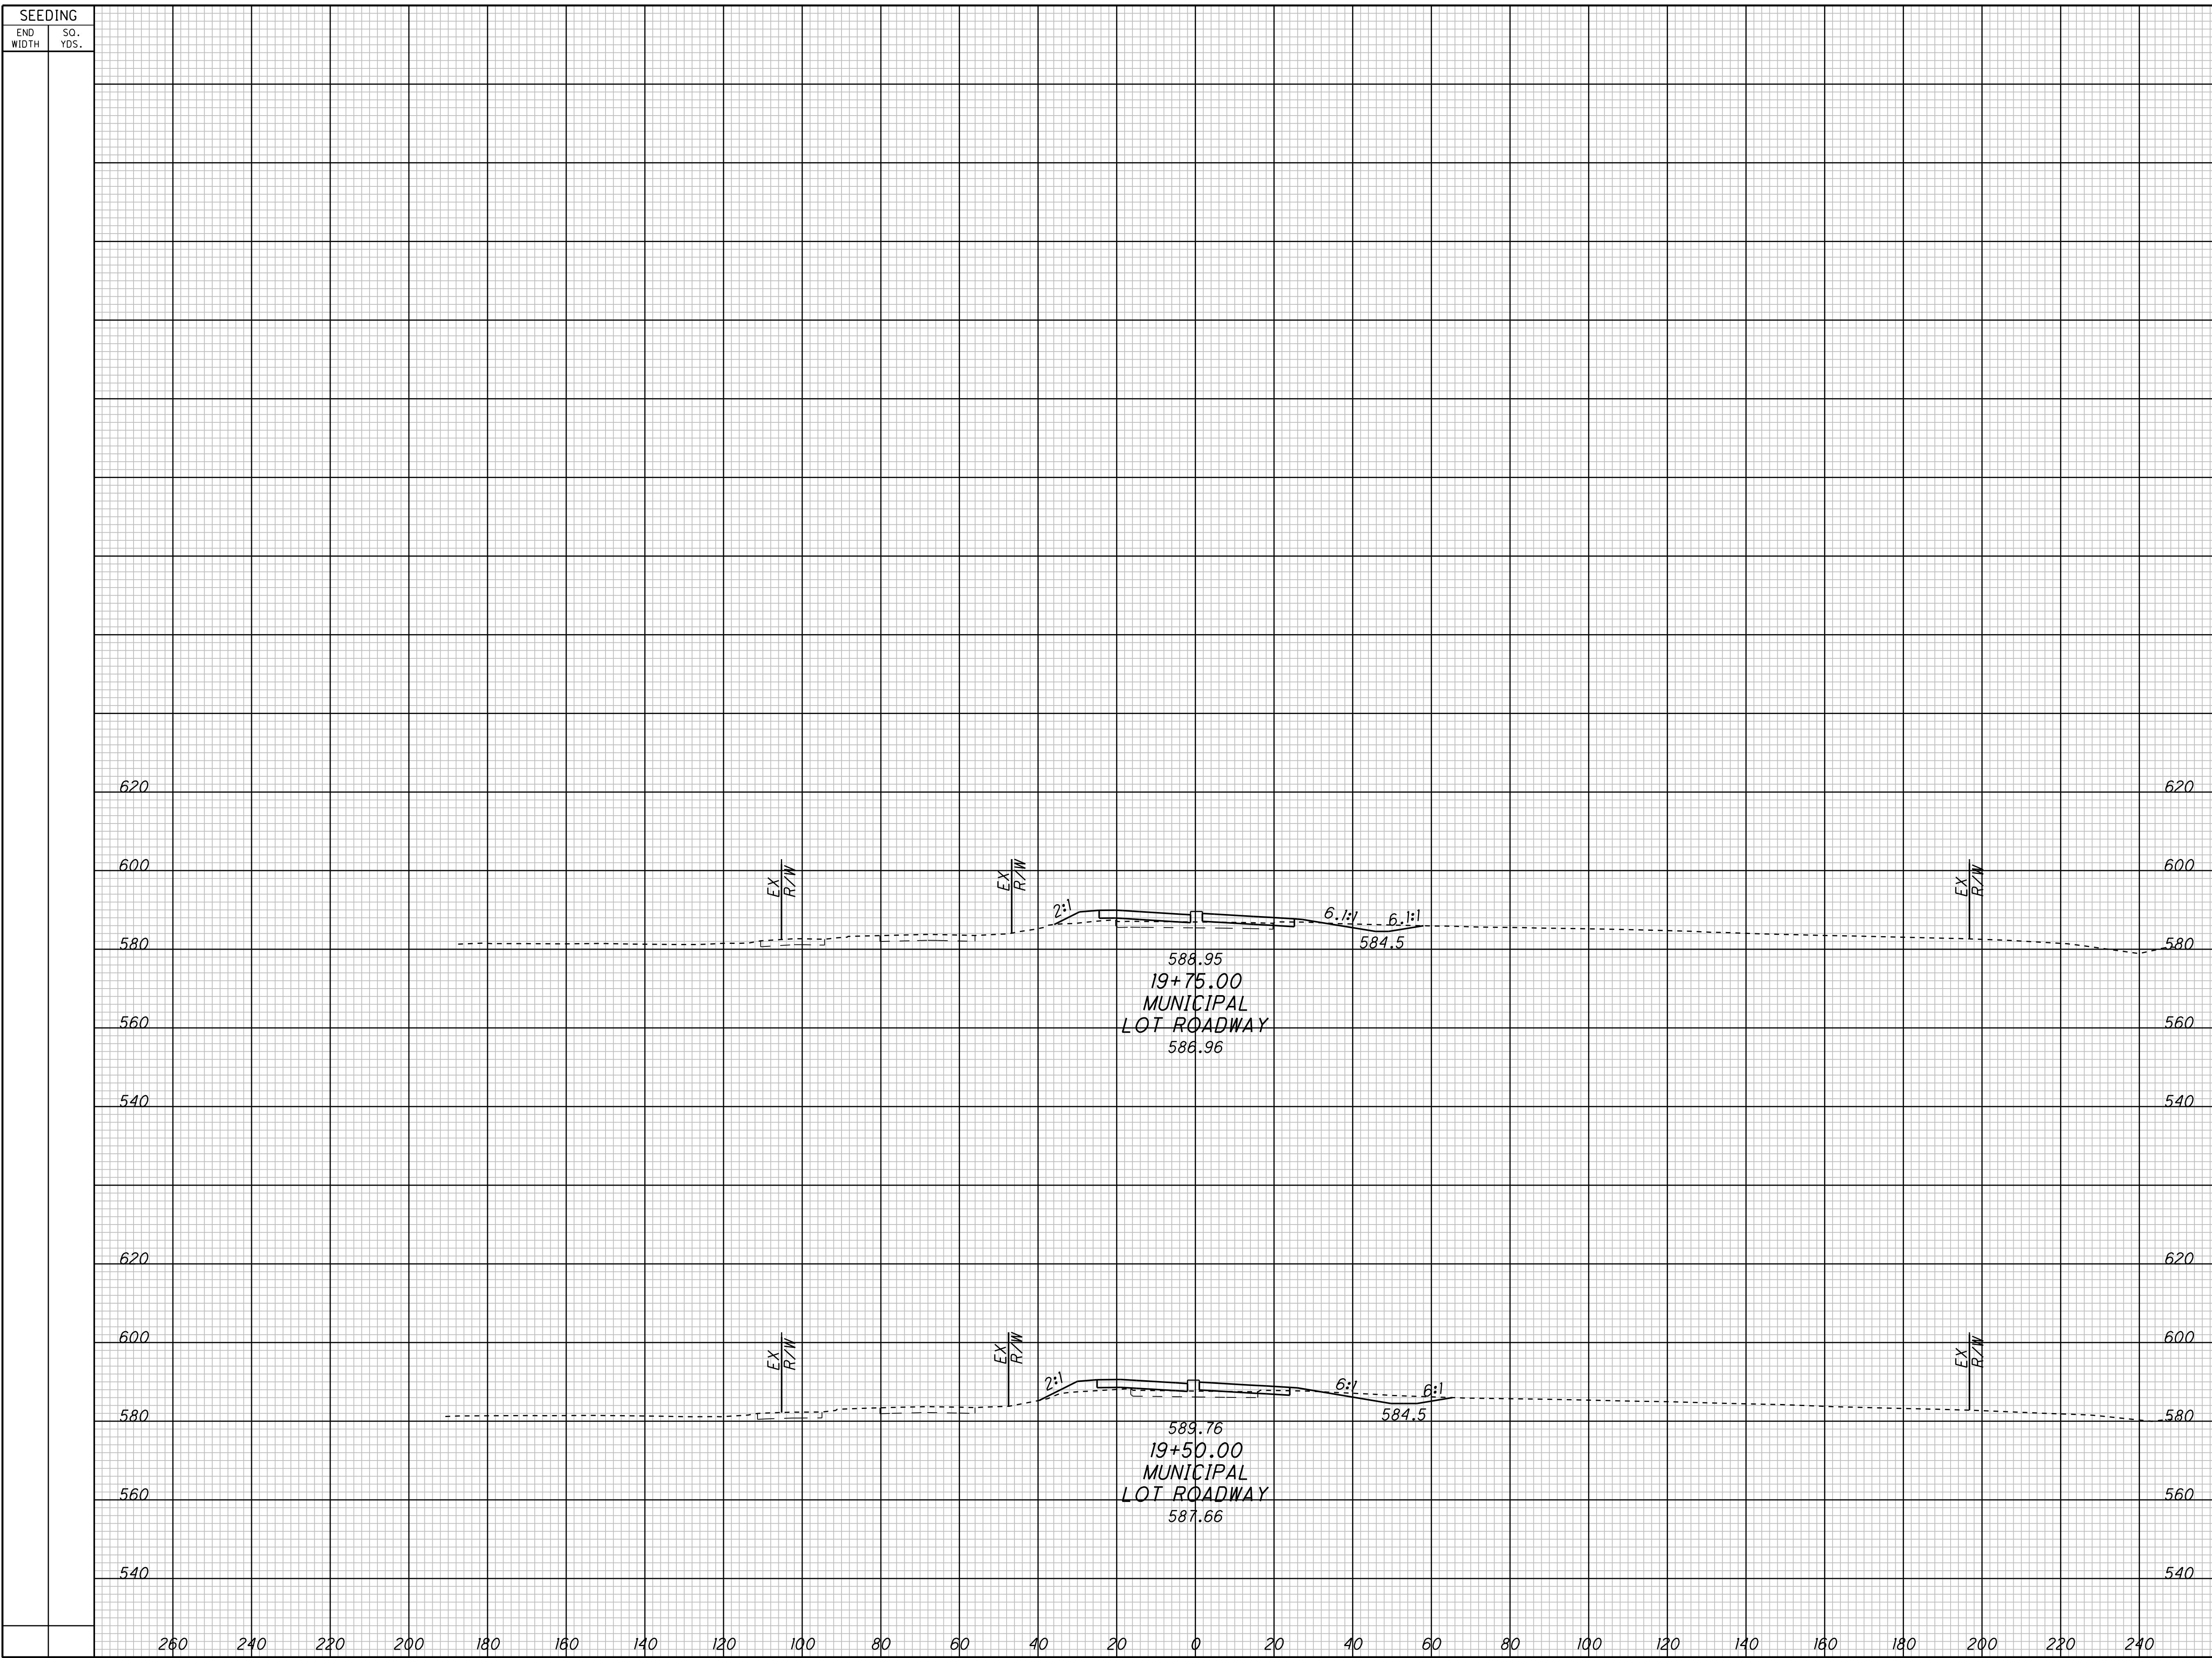

SEEDING		END AREA		VOLUME		CALCULATED	CHECKED
END WIDTH	SQ. YDS.	CUT	FILL	CUT	FILL		

**CROSS SECTIONS - CONTRACT GROUP 4  
MUNICIPAL LOT ROADWAY**

**CUY-90-14.90**