



SEEDING	
END WIDTH	SO. YDS.

END AREA		VOLUME		CALCULATED	CHECKED
CUT	FILL	CUT	FILL		

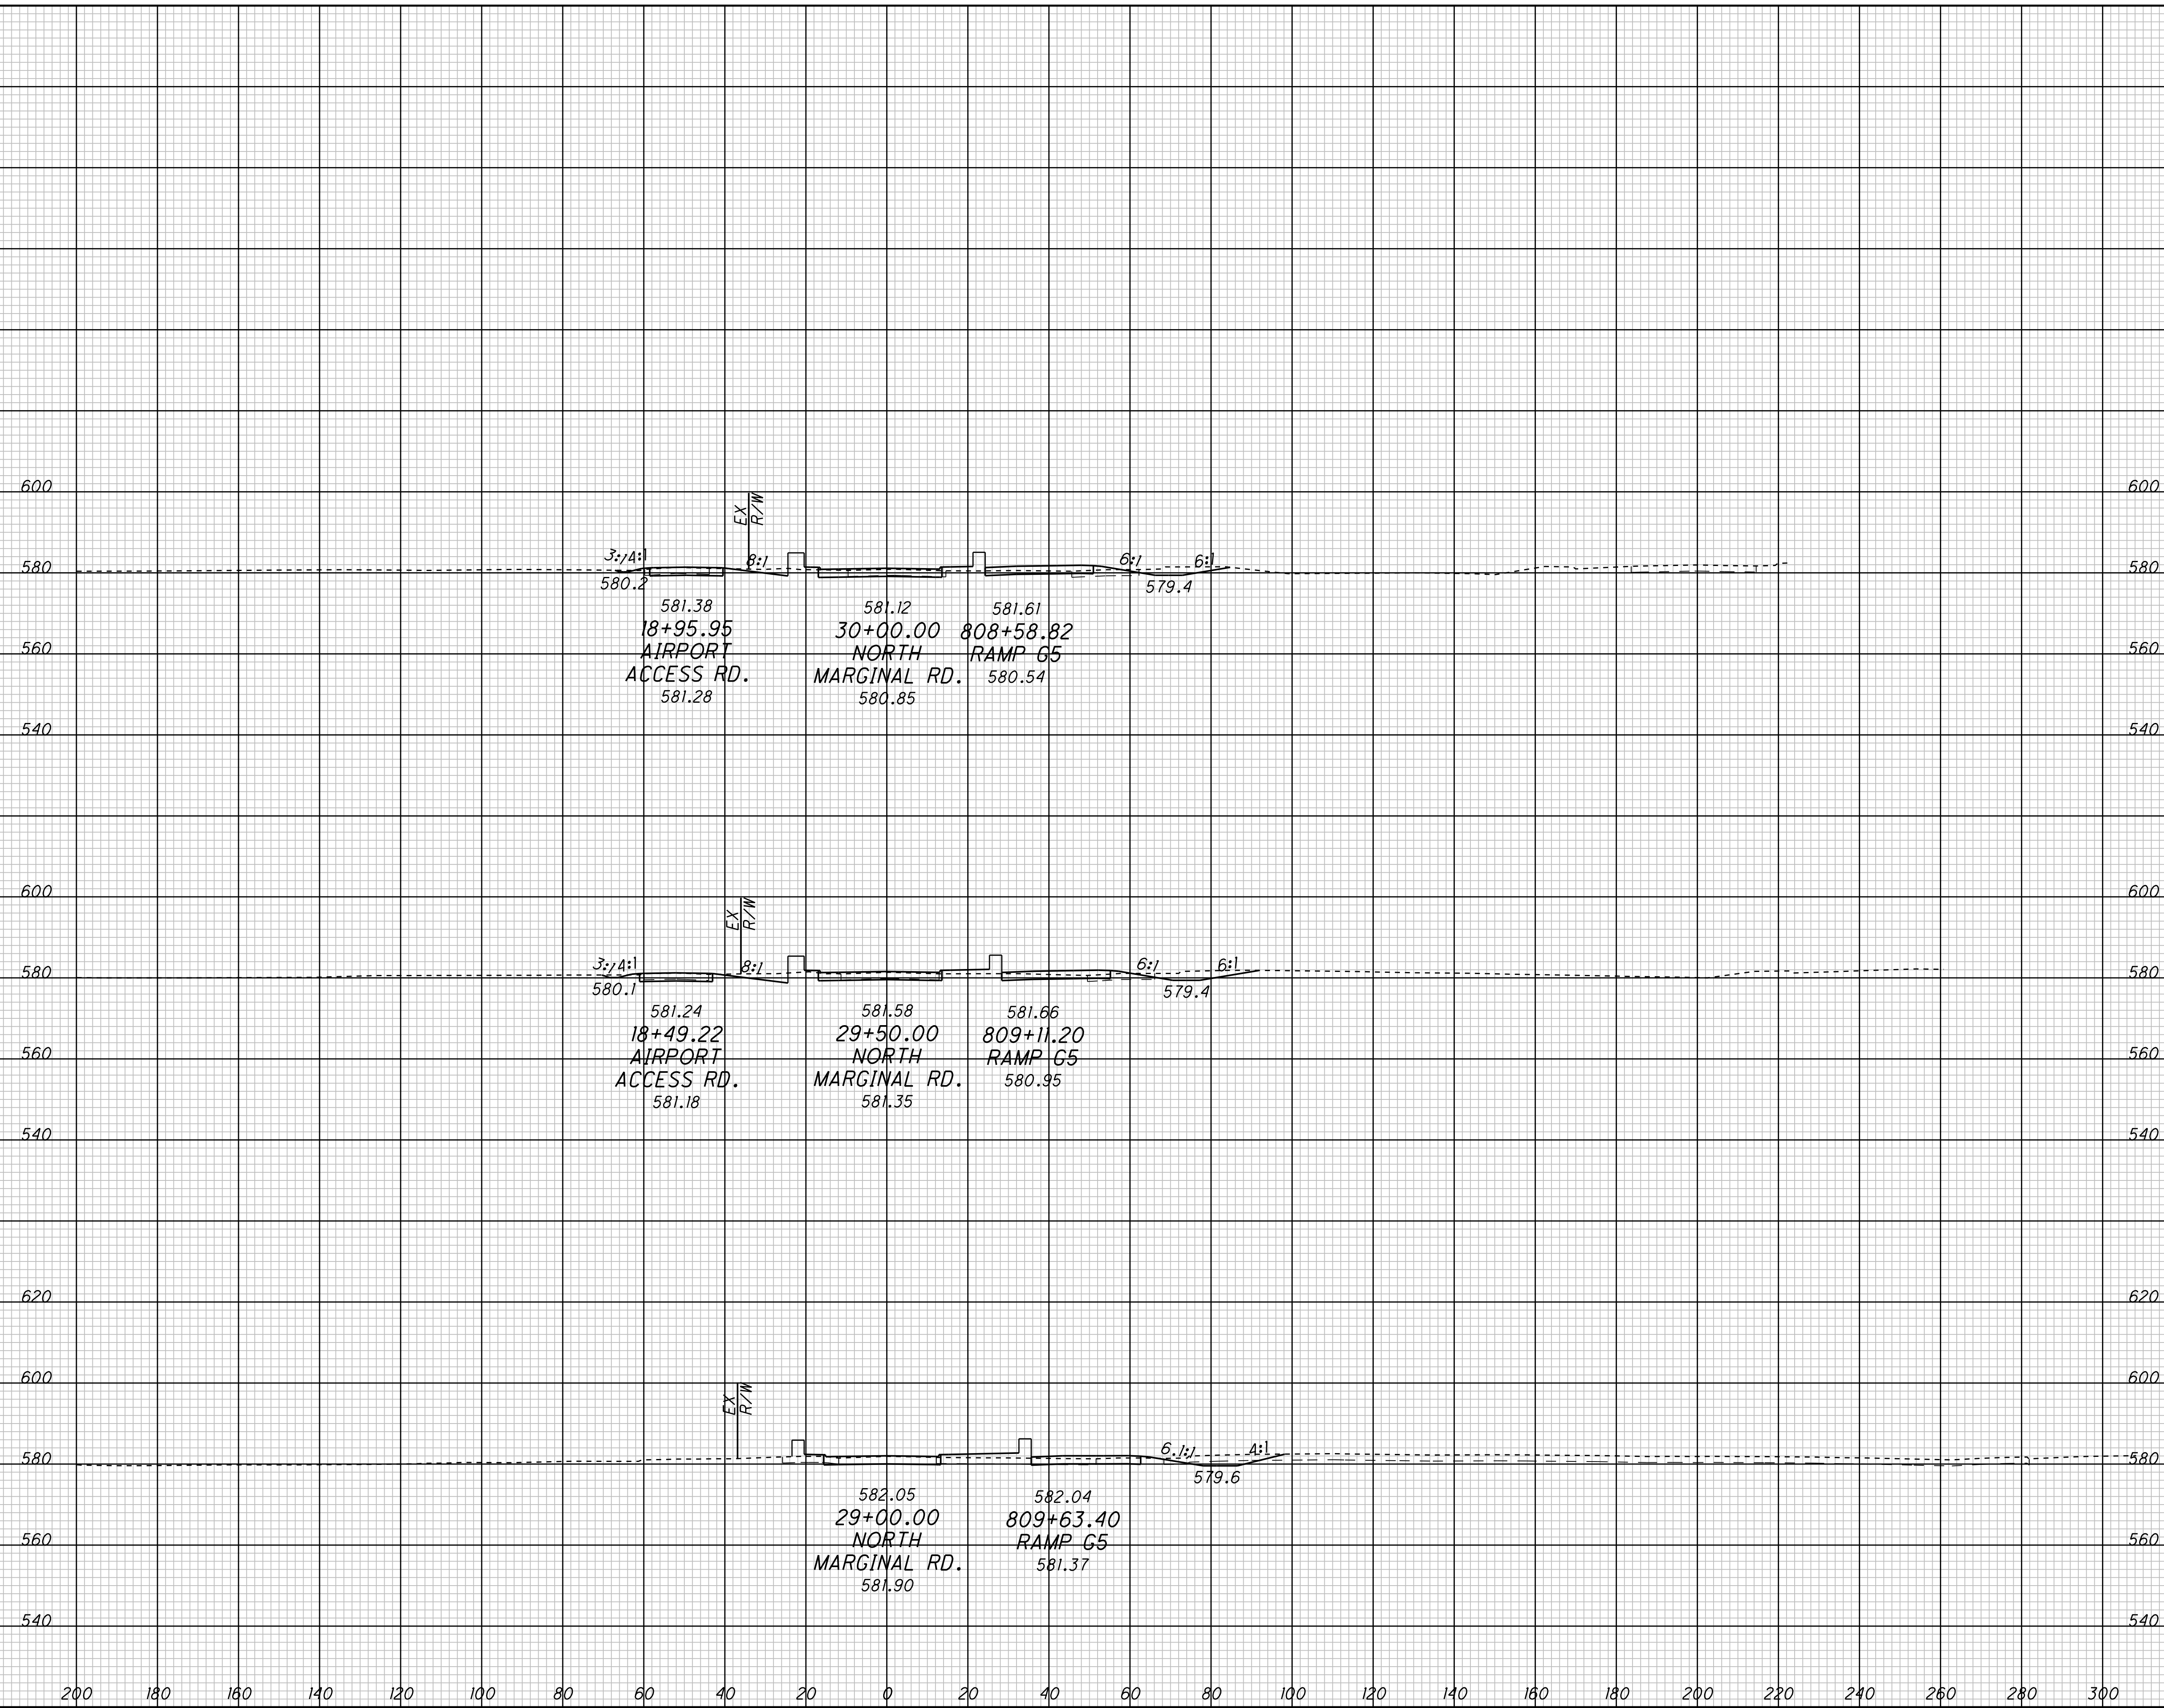

CROSS SECTIONS - CONTRACT GROUP 4
NORTH MARGINAL ROAD

CUY-90-14.90

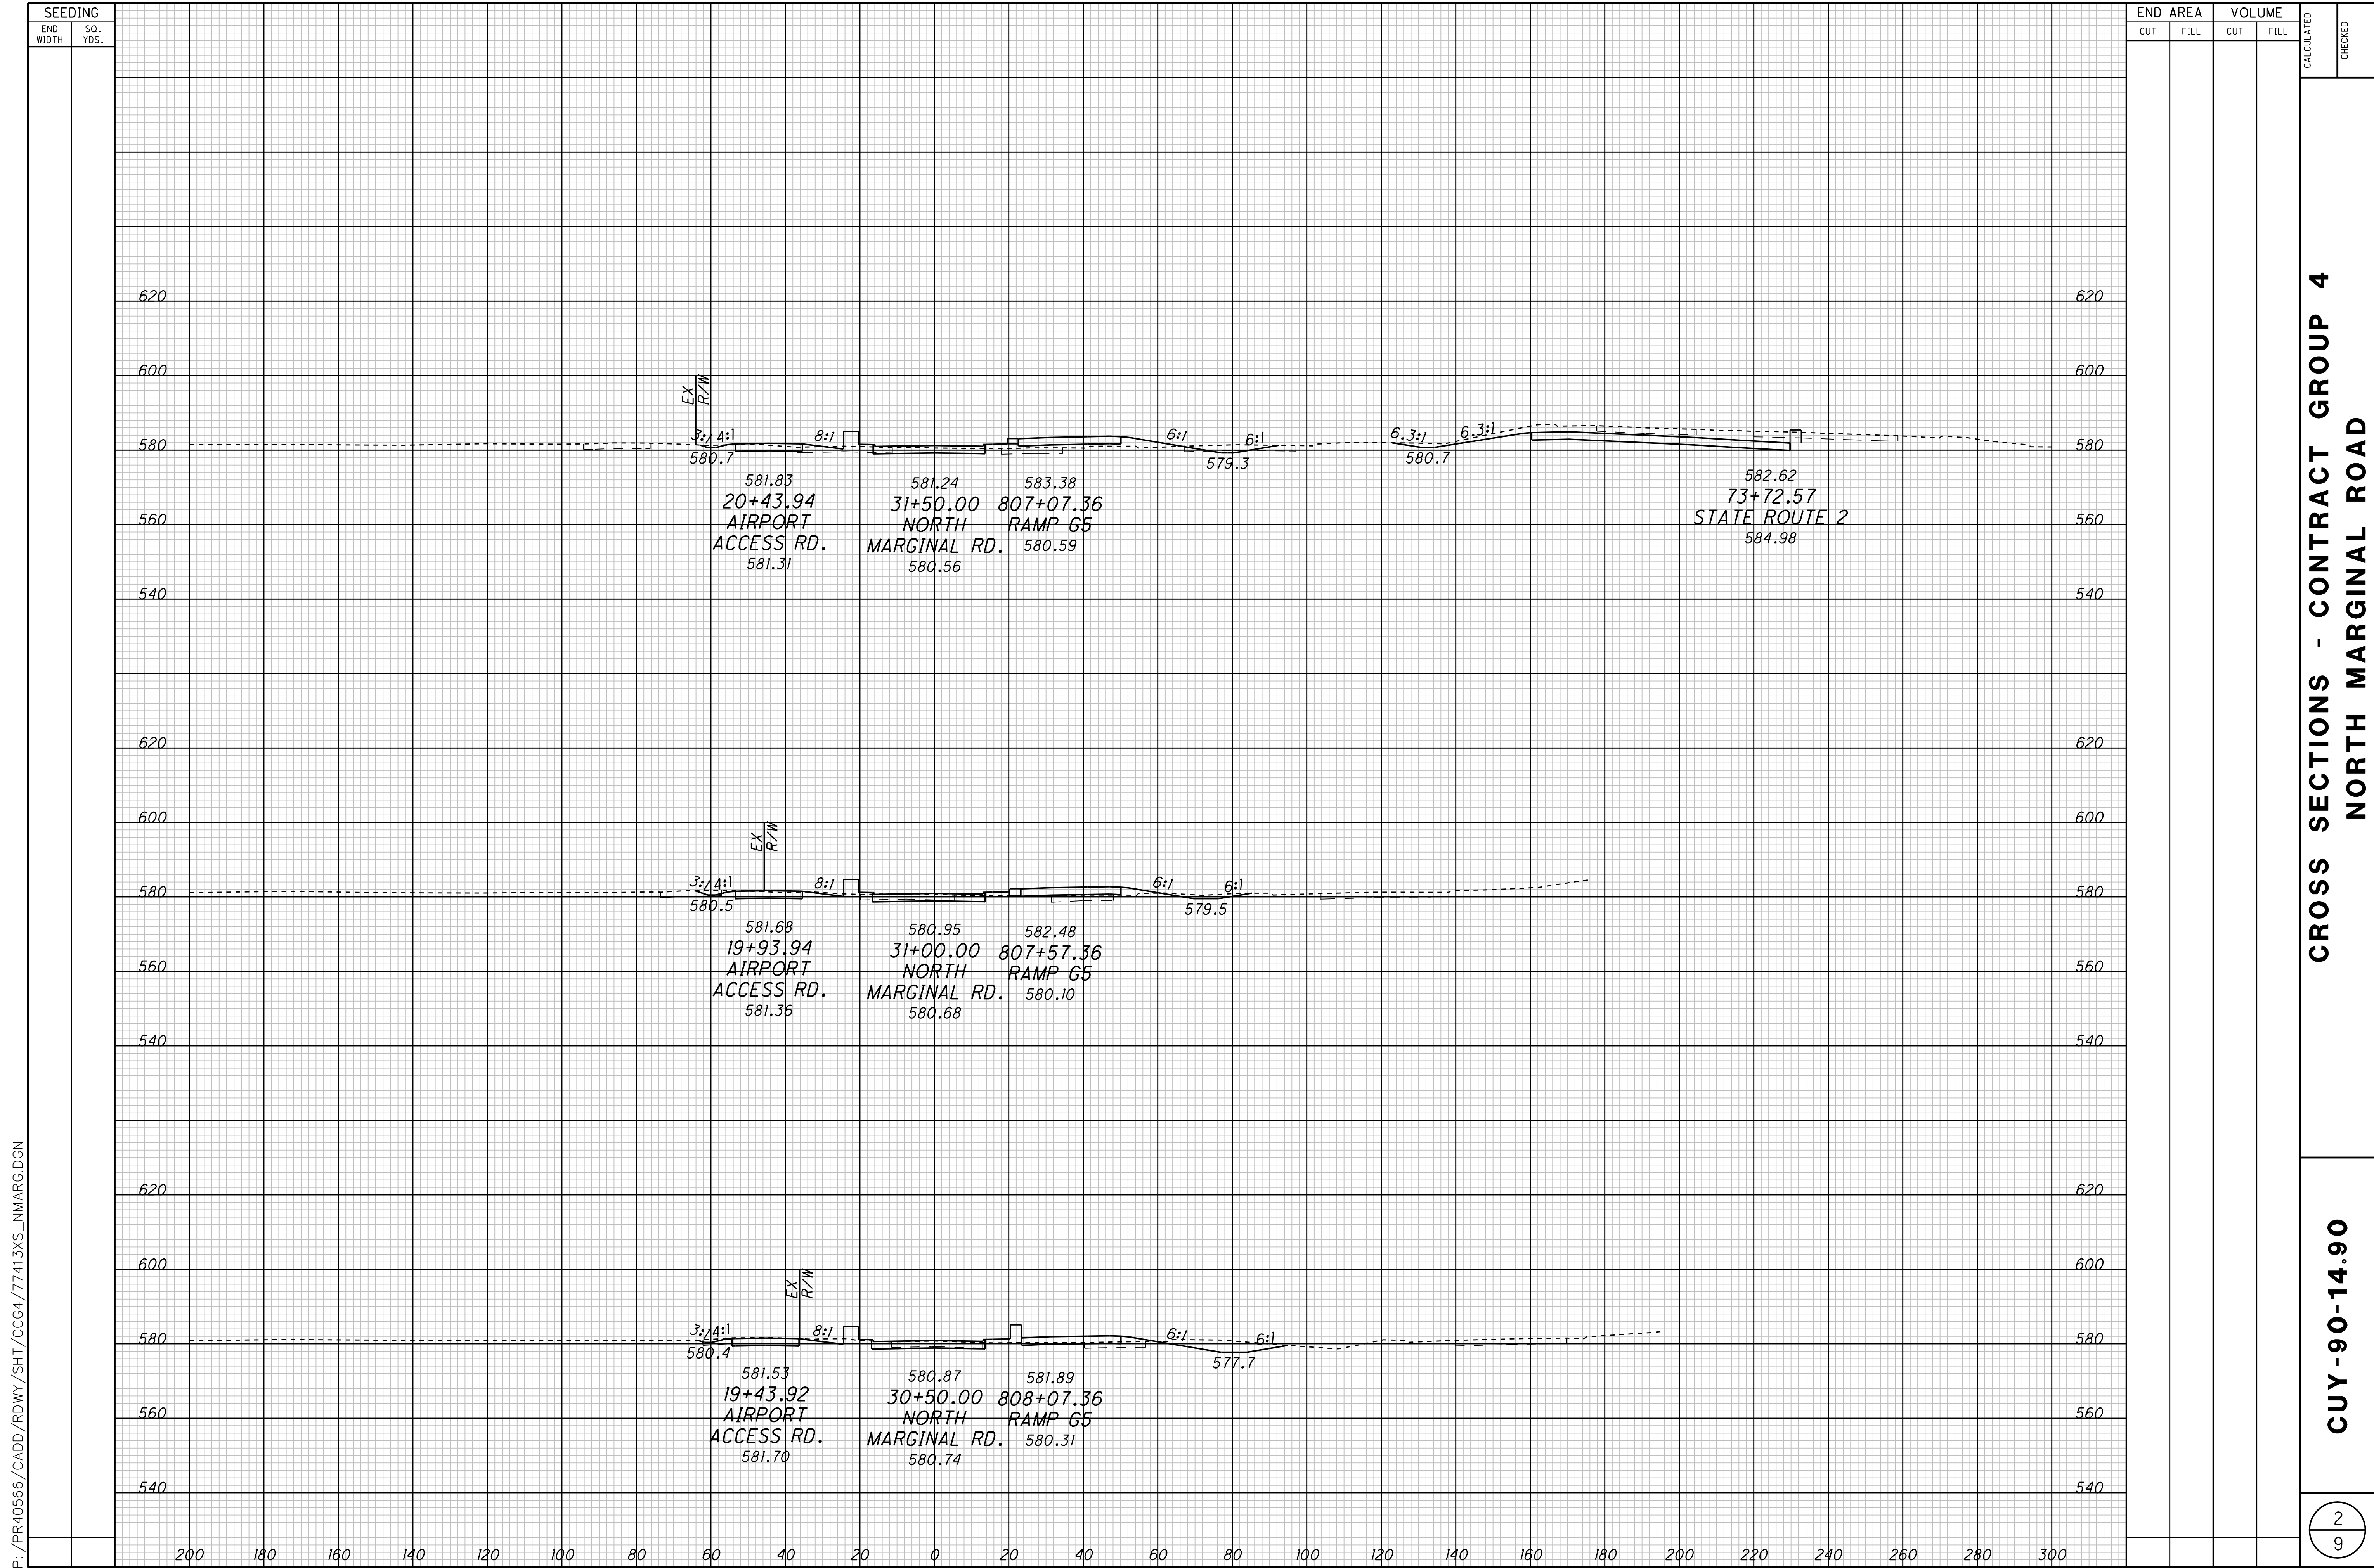


P:/PR40566/CADD/RDWAY/SHT/CCG4/77413XS_NMARG.DGN

SEEDING		END AREA		VOLUME		CALCULATED	CHECKED
END WIDTH	SO. YDS.	CUT	FILL	CUT	FILL		

CROSS SECTIONS - CONTRACT GROUP 4
NORTH MARGINAL ROAD

CUY-90-14.90

P: /PR40566/CADD/RDWAY/SHT/CCG4/77413XS_NMARG.DGN

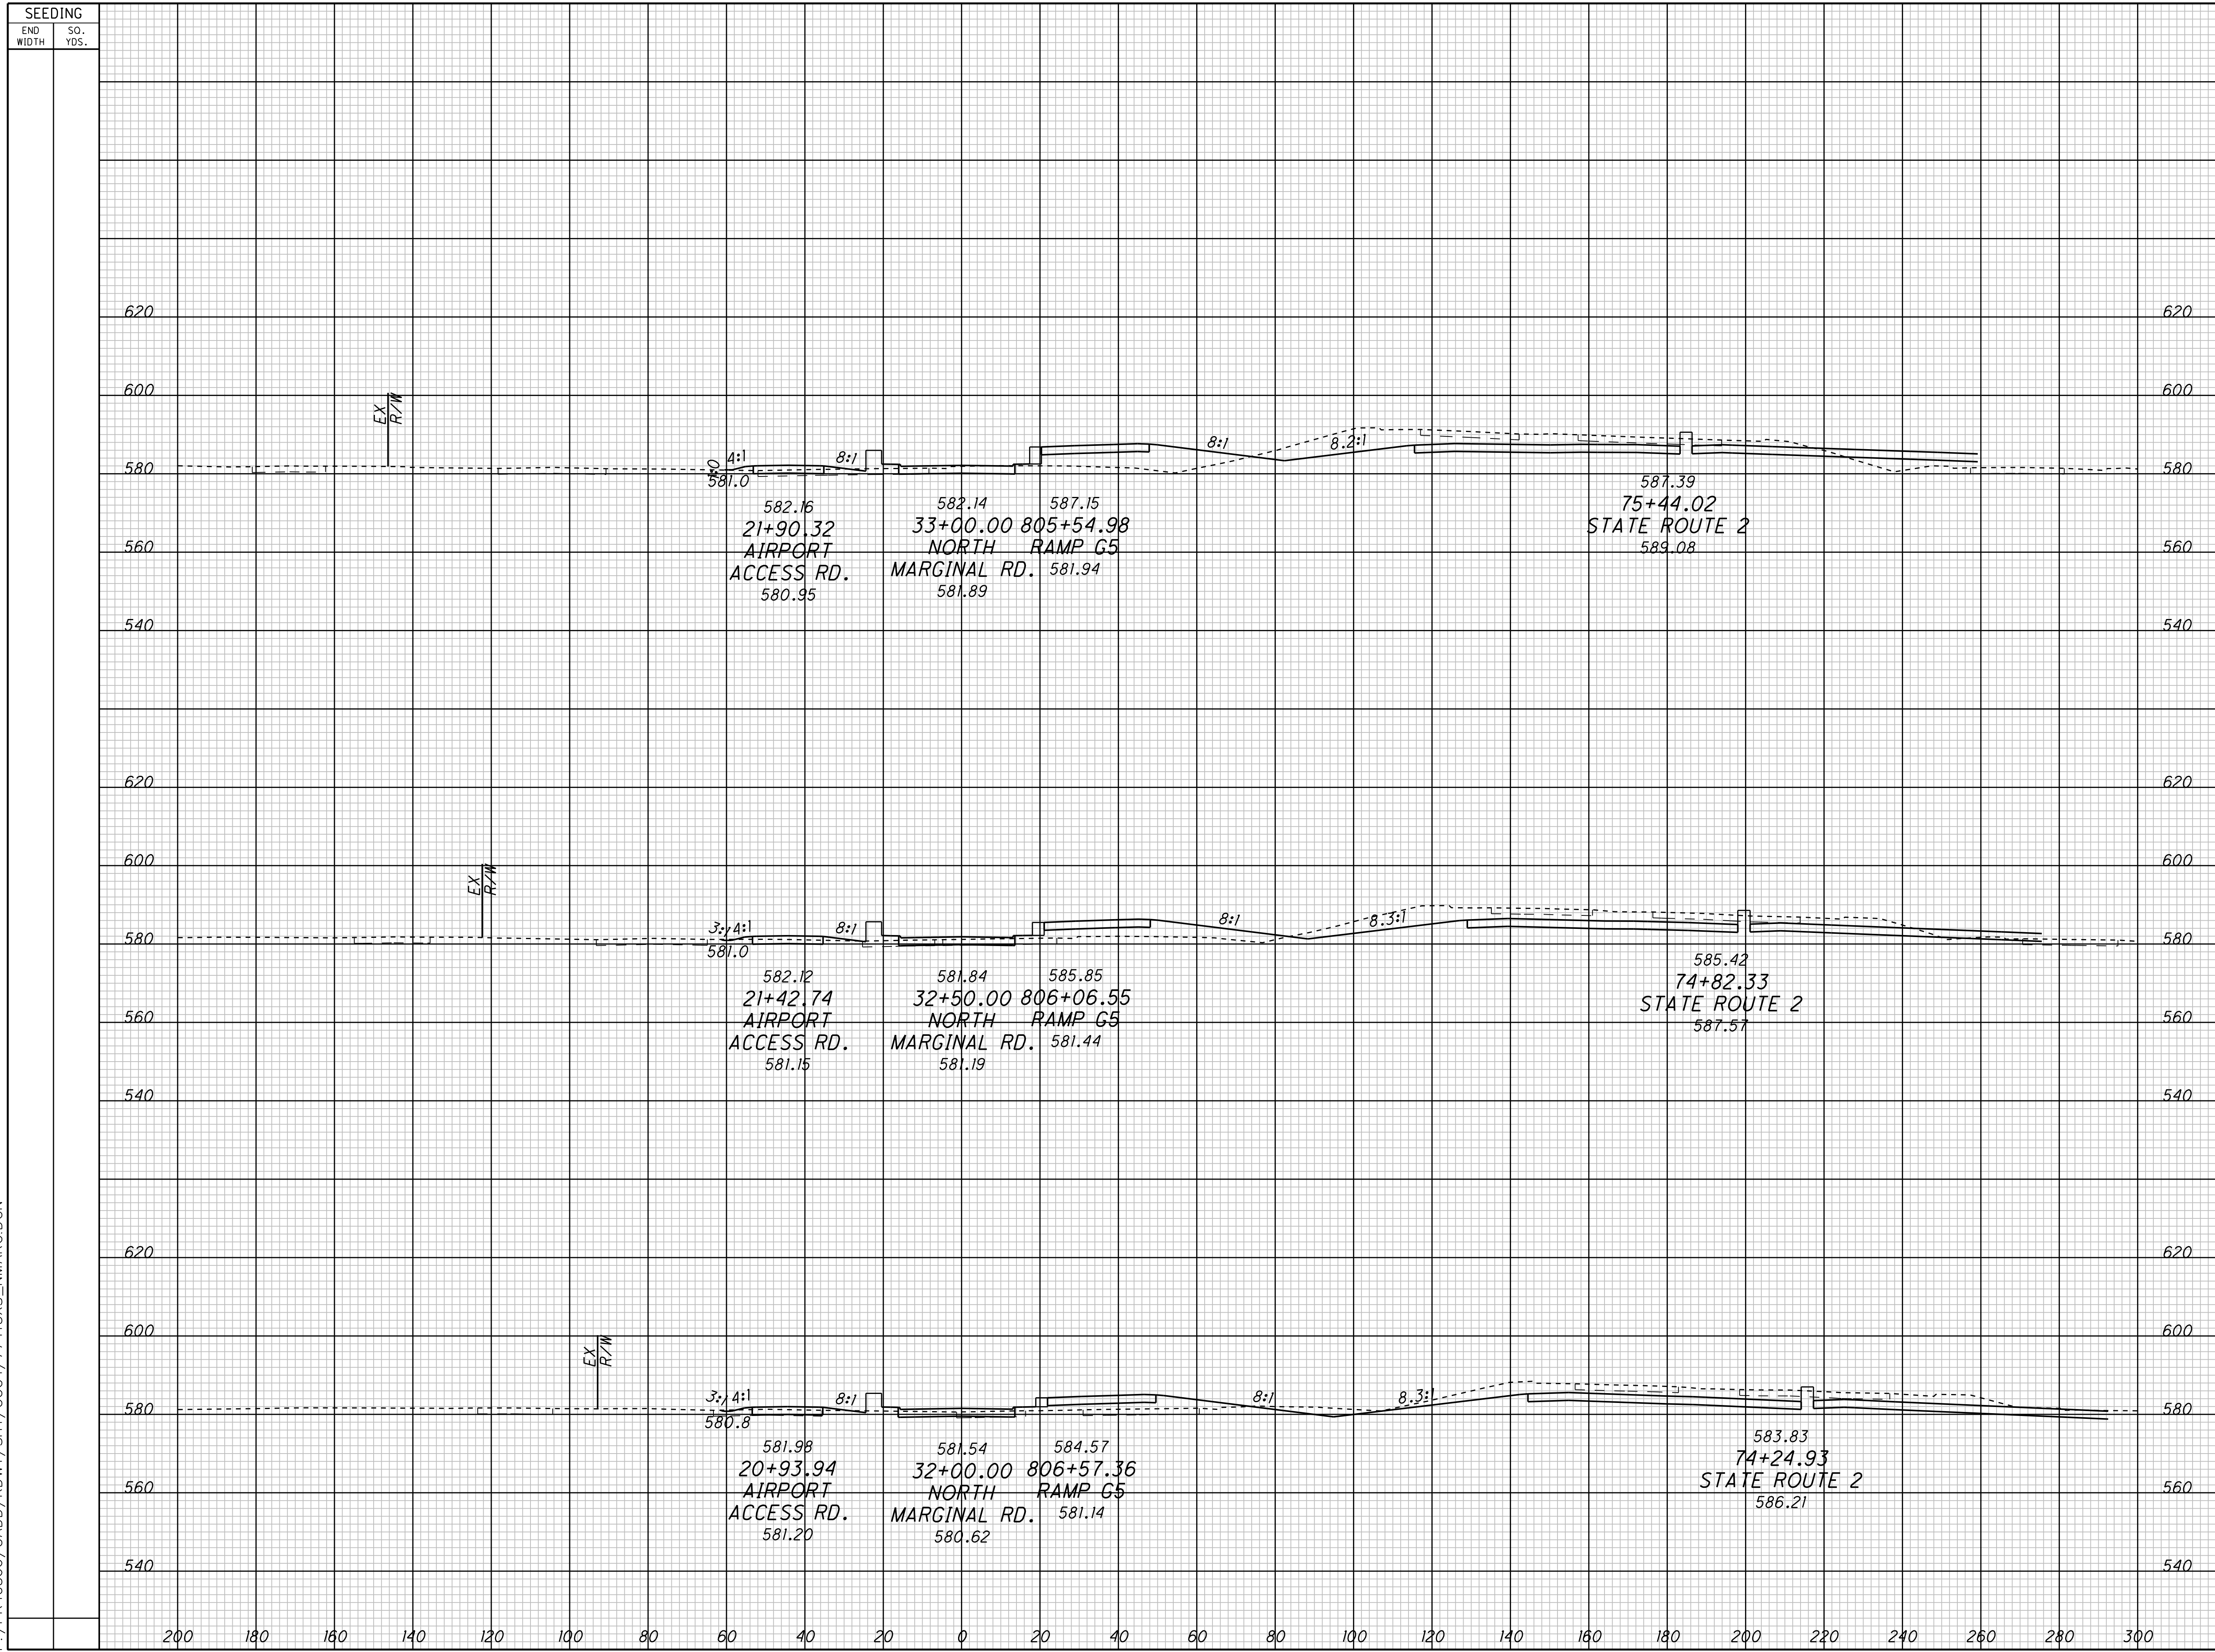

SEEDING		END AREA		VOLUME		CALCULATED	CHECKED
END WIDTH	SO. YDS.	CUT	FILL	CUT	FILL		

CROSS SECTIONS - CONTRACT GROUP 4
NORTH MARGINAL ROAD


CUY-90-14.90

3
9

P:\PR40566\CADD\RDWY\SHY\CCG4\77413XS_NMARG.DGN

SEEDING	
END WIDTH	SQ. YDS.


END AREA		VOLUME		CALCULATED	CHECKED
CUT	FILL	CUT	FILL		

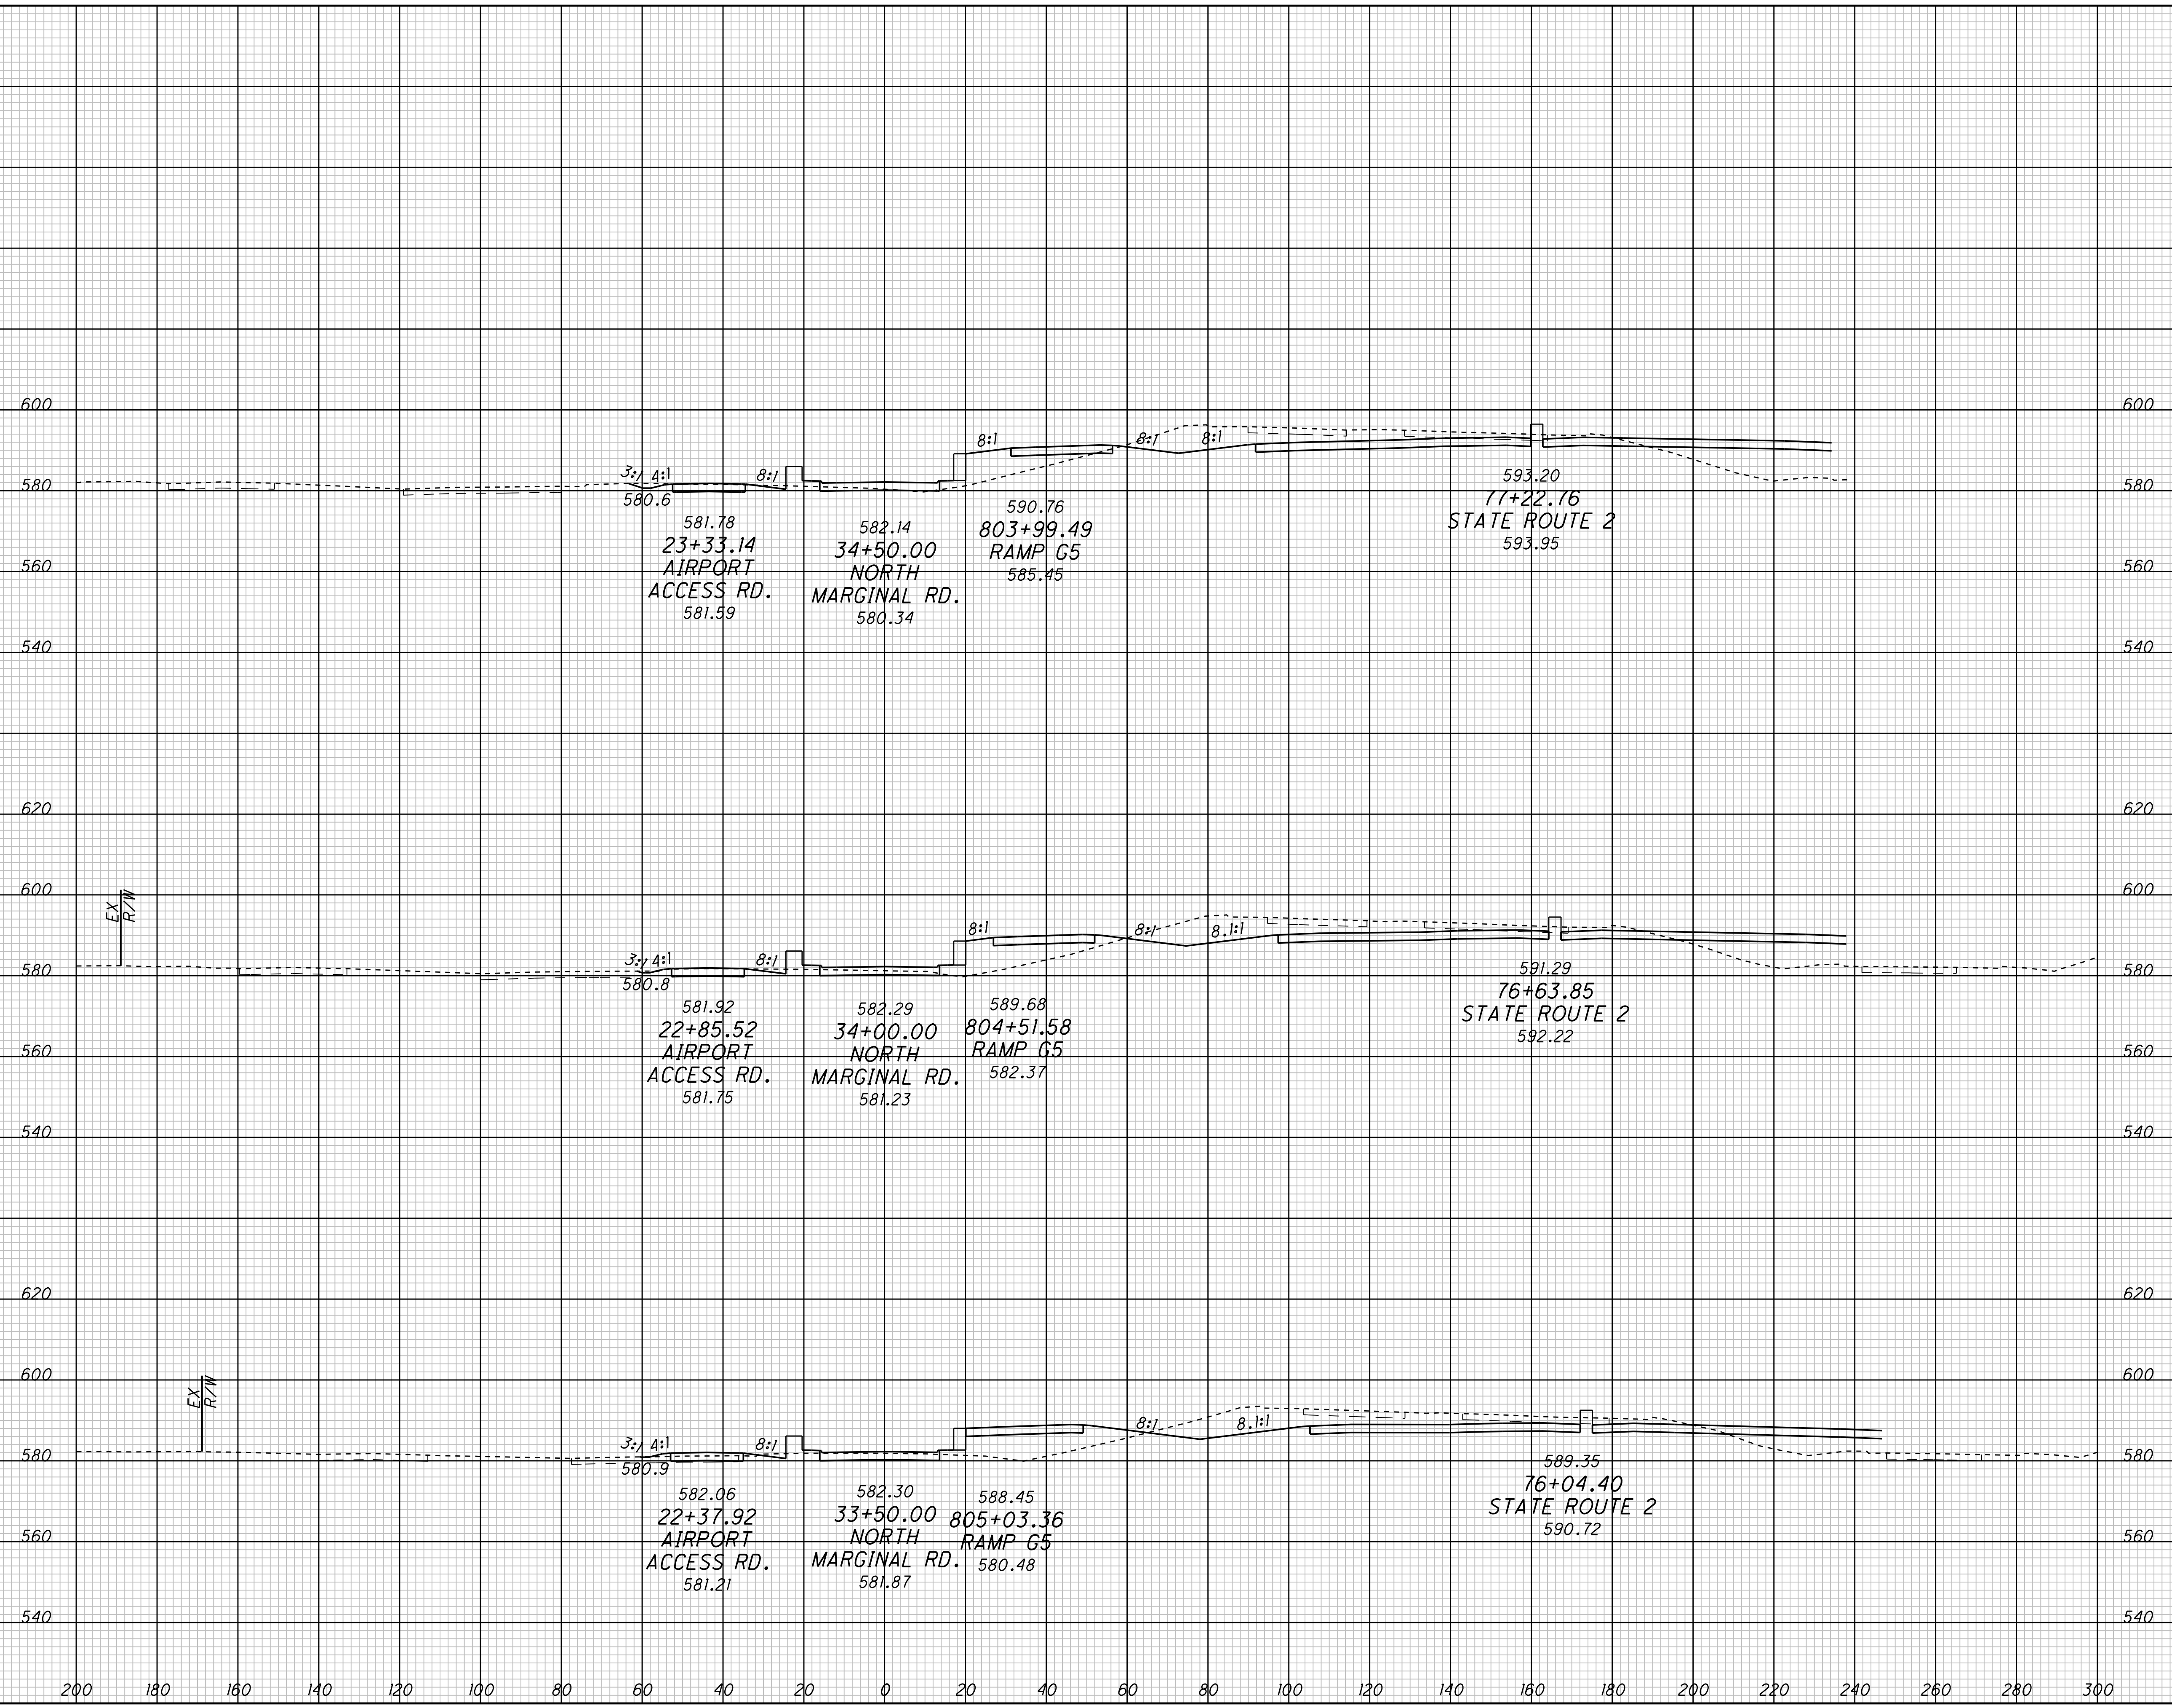

**CROSS SECTIONS - CONTRACT GROUP 4
NORTH MARGINAL ROAD**

CUY-90-14.90

P:\PR40566\CADD\RDWY\SH/CCG4\77413XS_NMARG.DGN

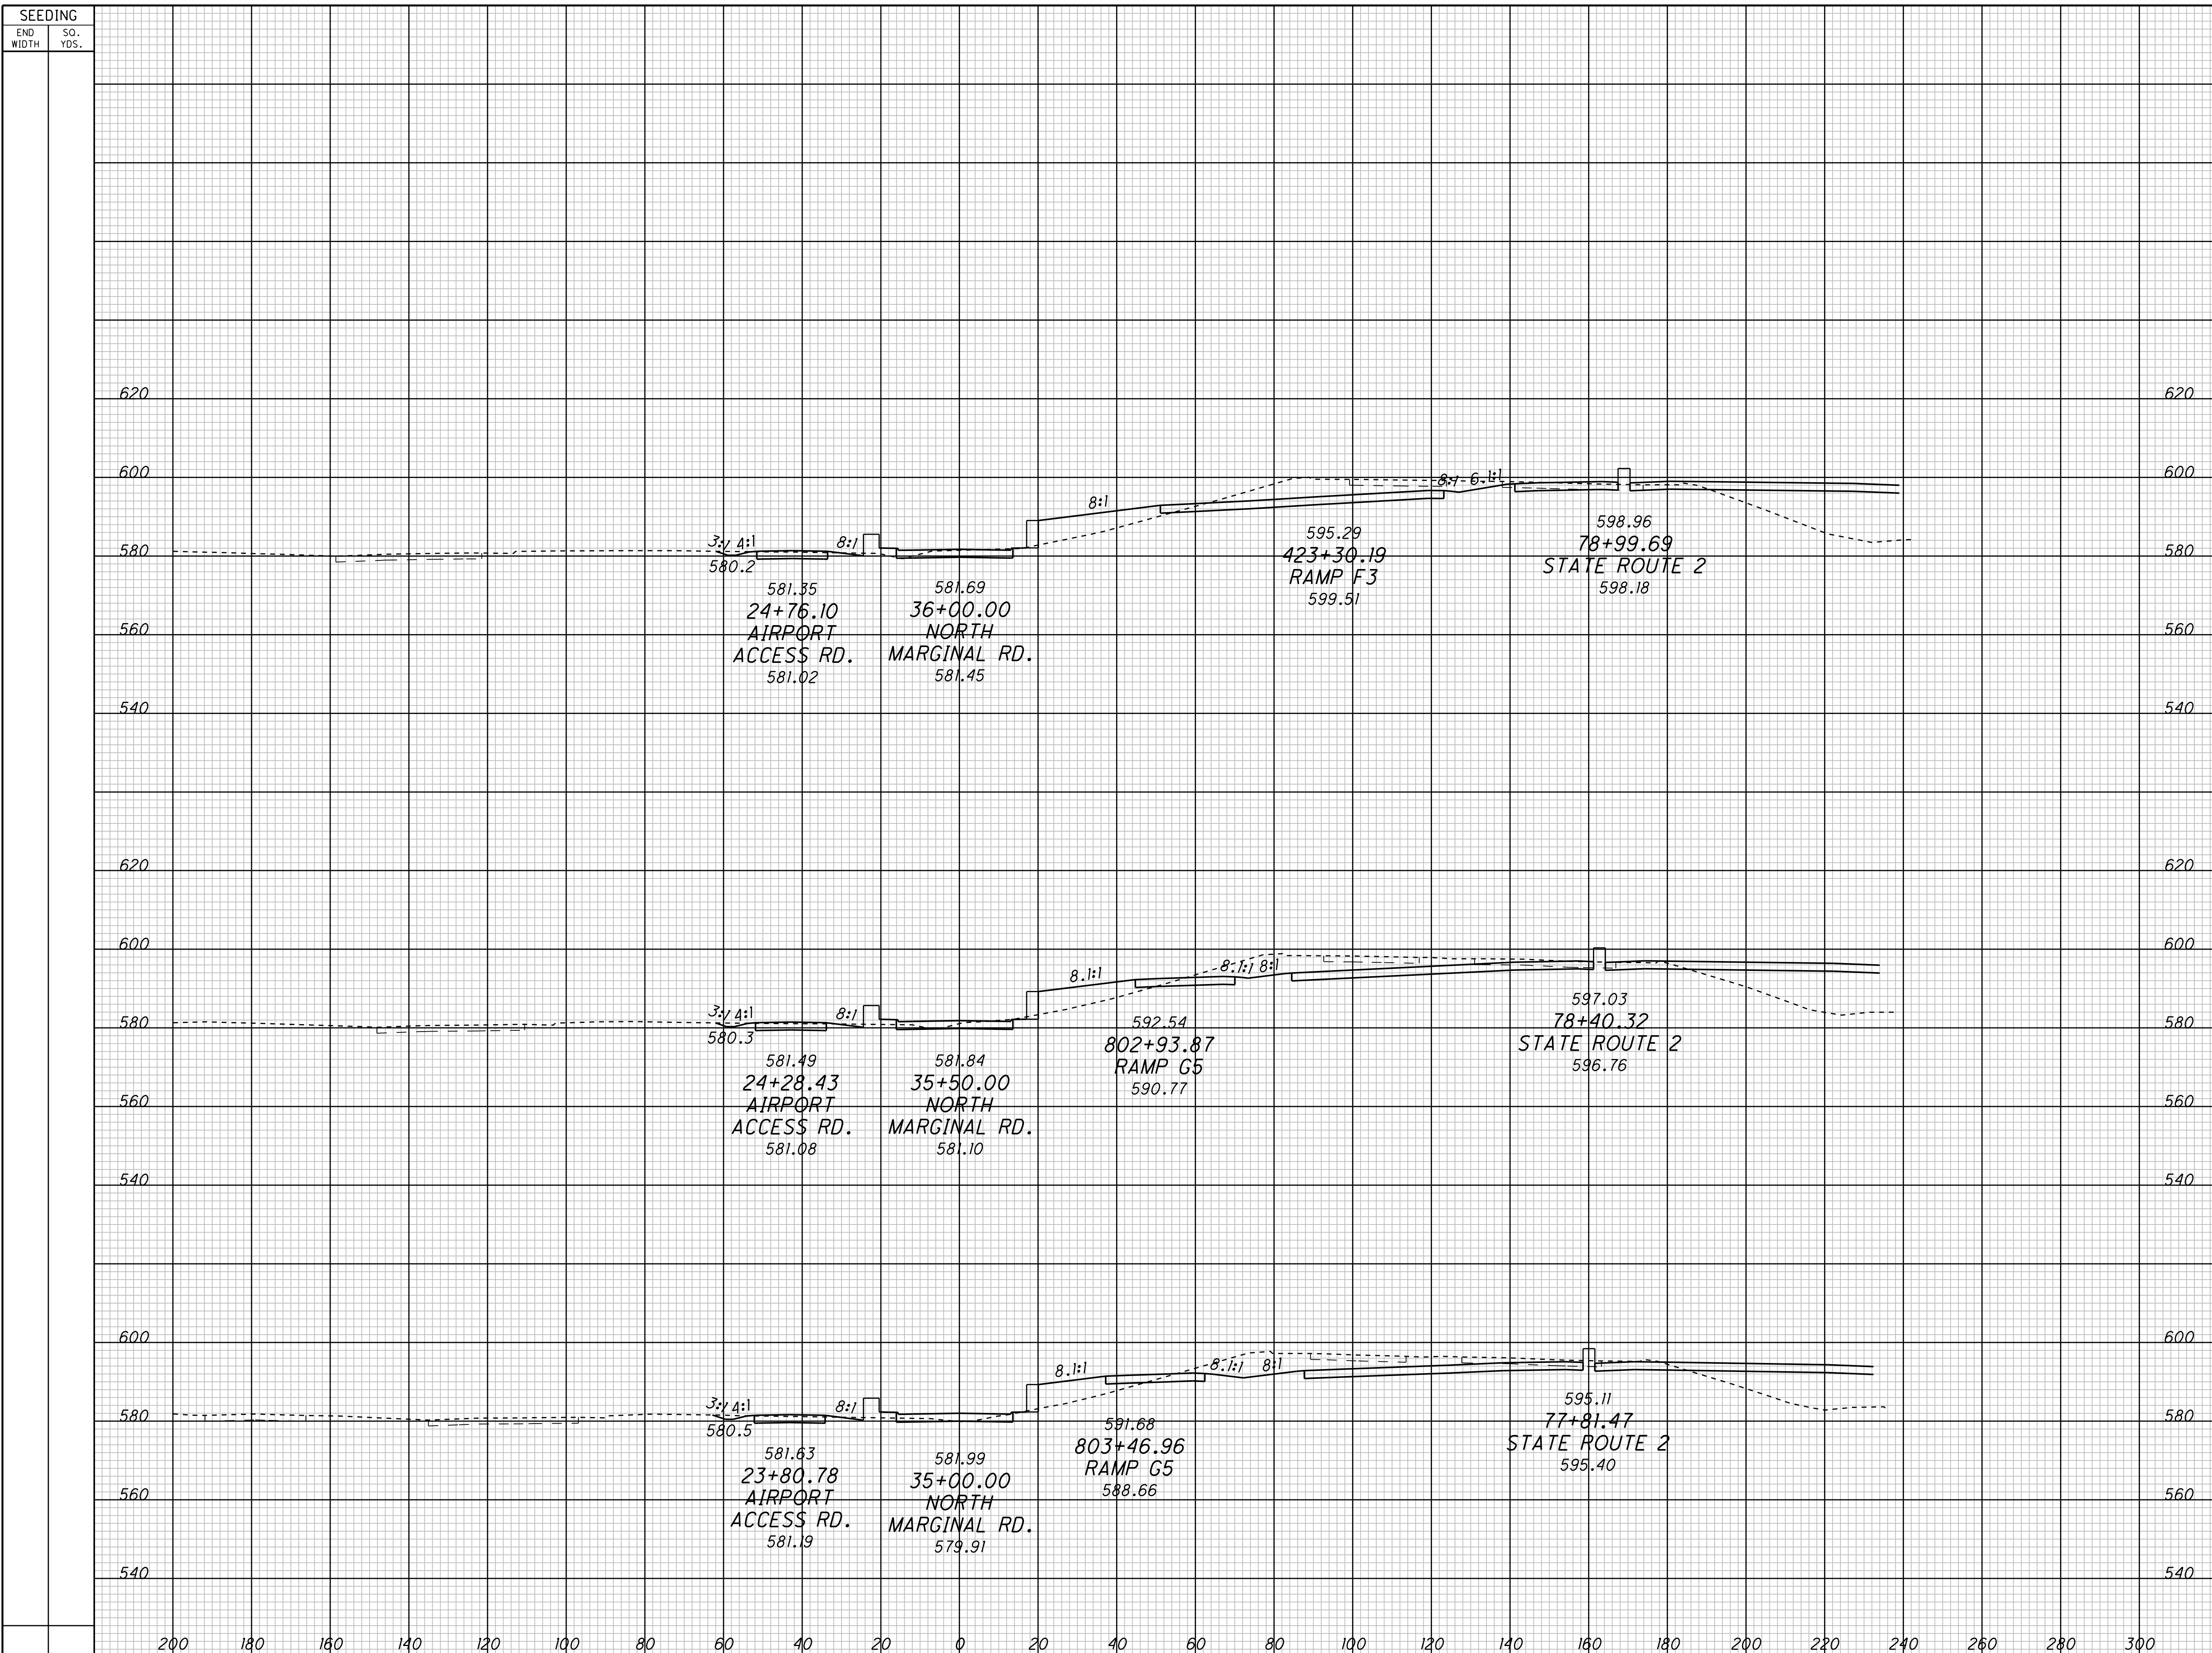

END AREA	VOLUME	SEEDING		CALCULATED	CHECKED
		CUT	FILL		

CROSS SECTIONS - CONTRACT GROUP 4
NORTH MARGINAL ROAD

5
9


SEEDING

END WIDTH SQ. YDS.

END AREA VOLUME


CUT FILL CUT FILL CALCULATED CHECKED

P:\PR40566\CADD\RDWY\SH\CCG4\77413XS_NMARG.DGN

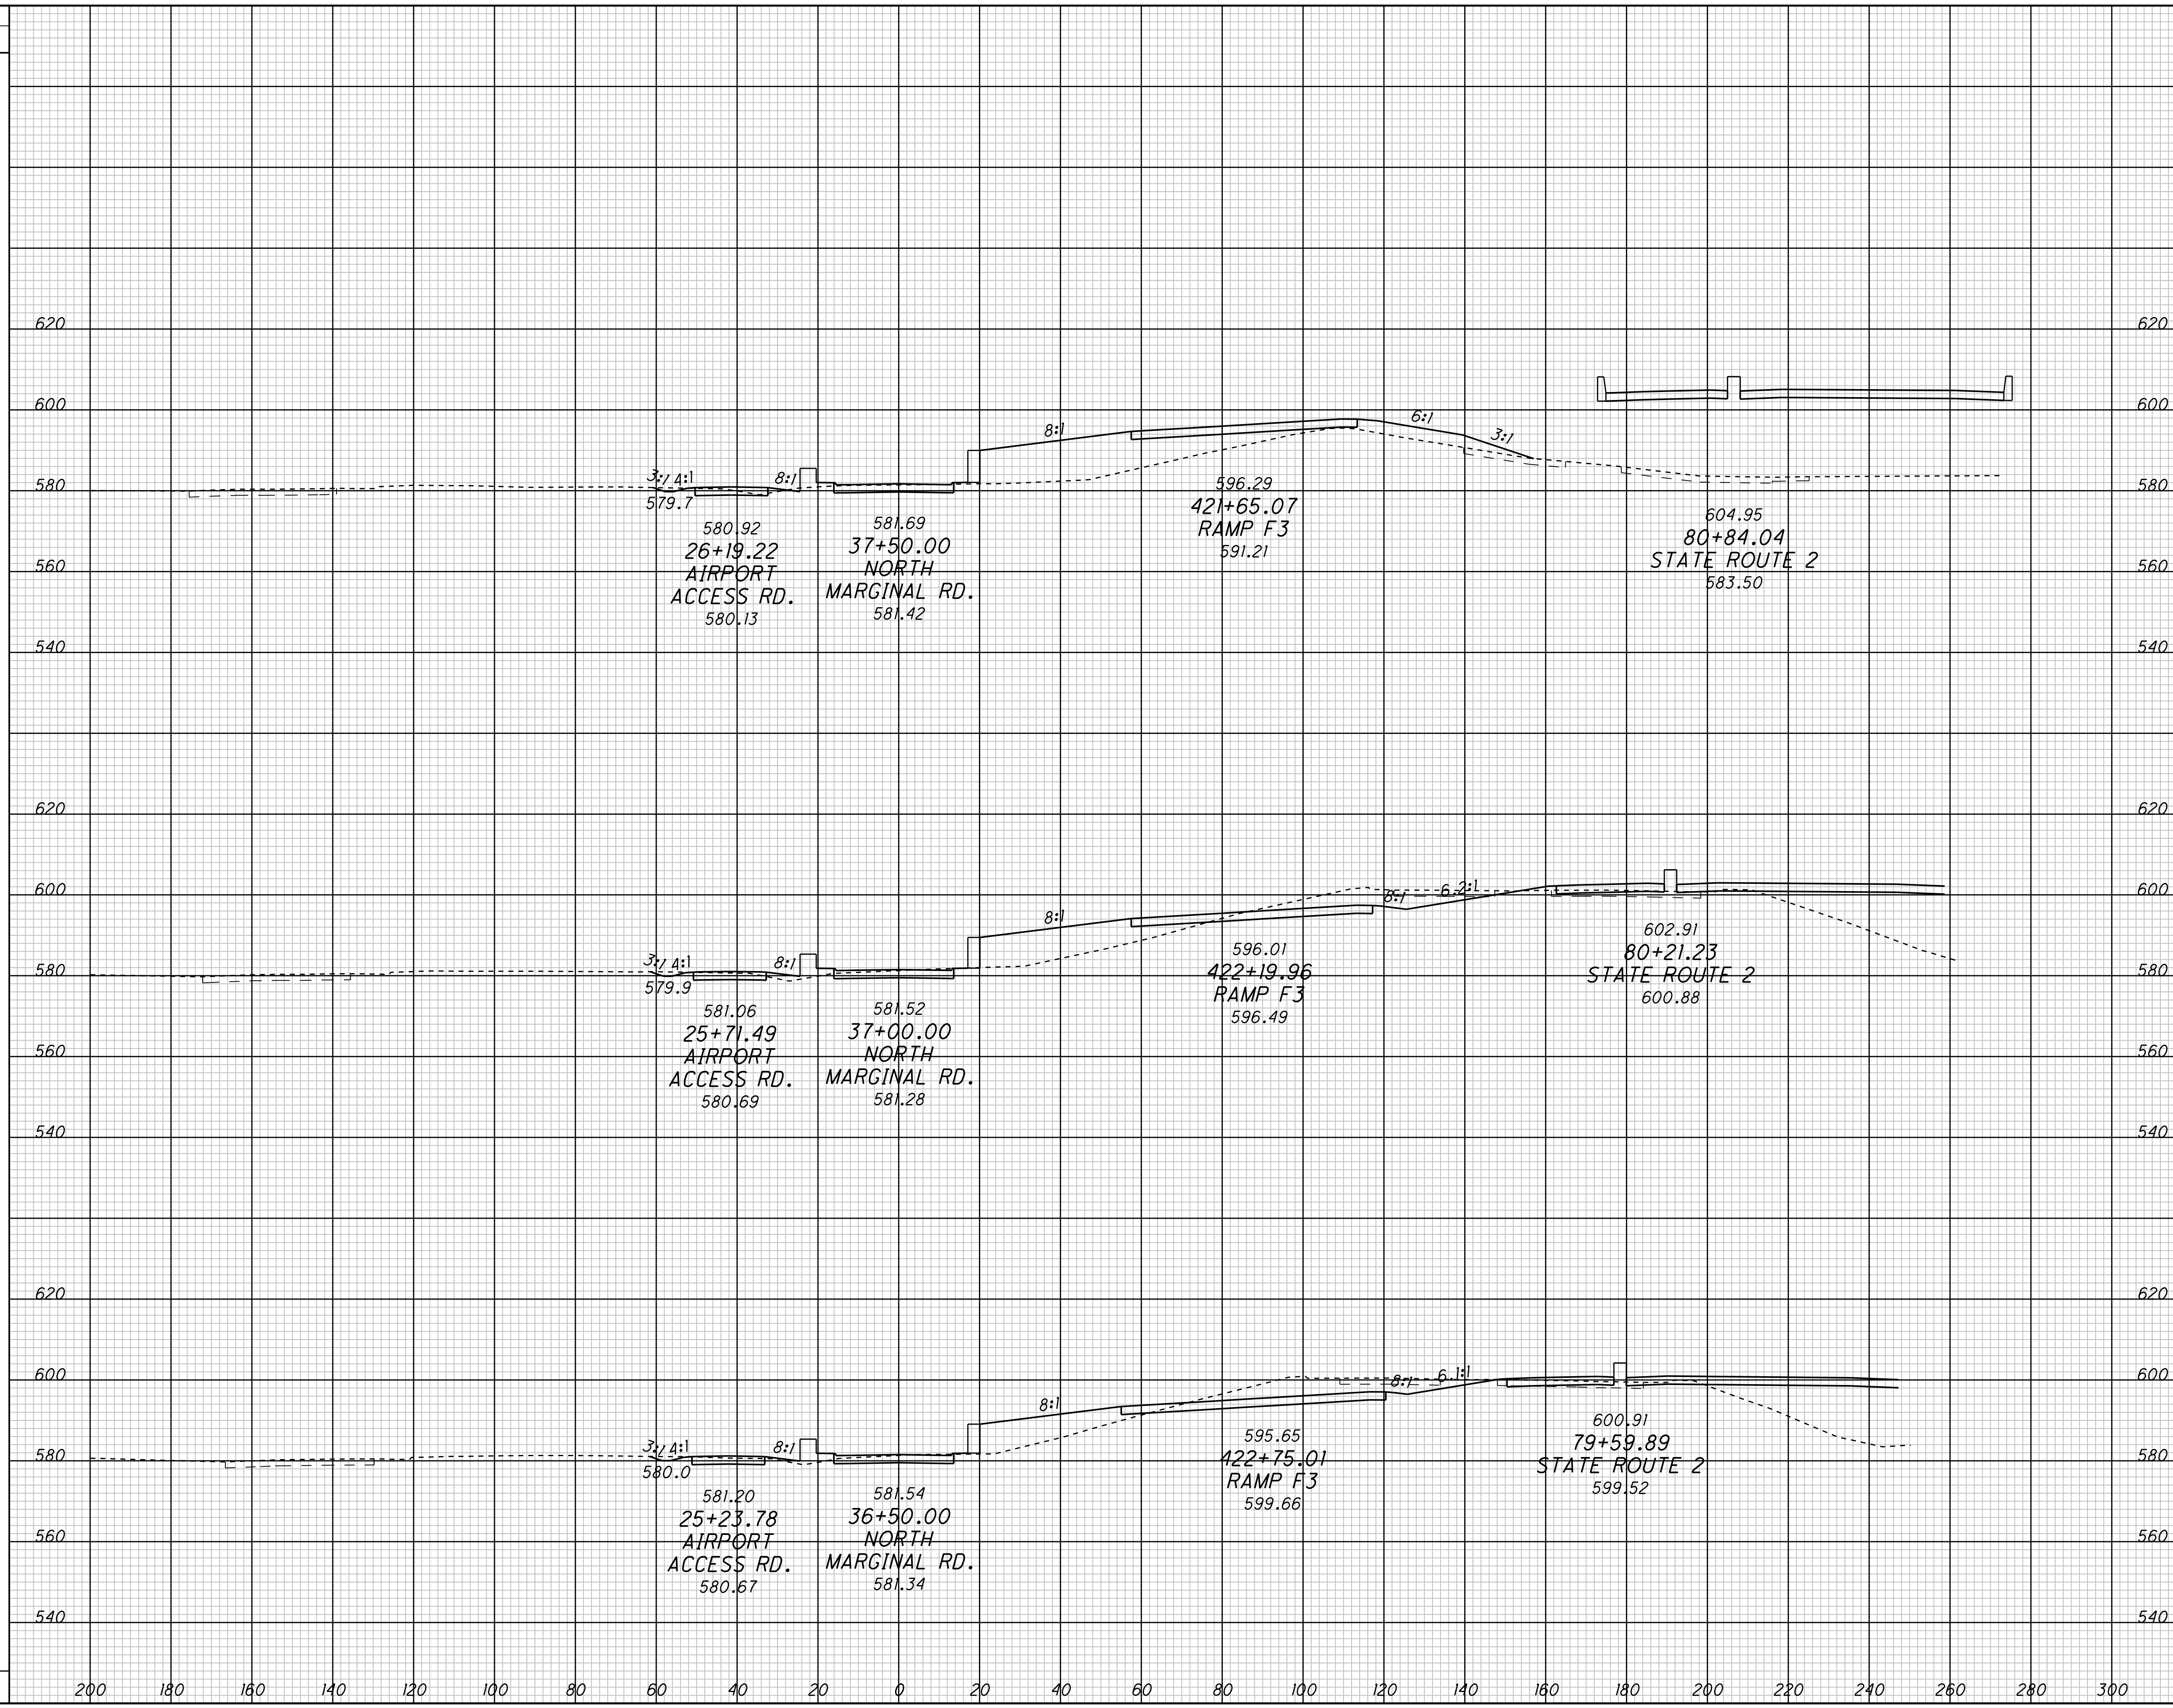

CROSS SECTIONS - CONTRACT GROUP 4
NORTH MARGINAL ROAD


CUY-90-14.90

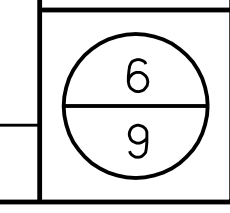

SEEDING
END WIDTH SQ. YDS.

END AREA VOLUME
CUT FILL CUT FILL
CALCULATED CHECKED

P:\PR40566\CADD\RDWY\SH\CCG4\77413XS_NMARG.DGN

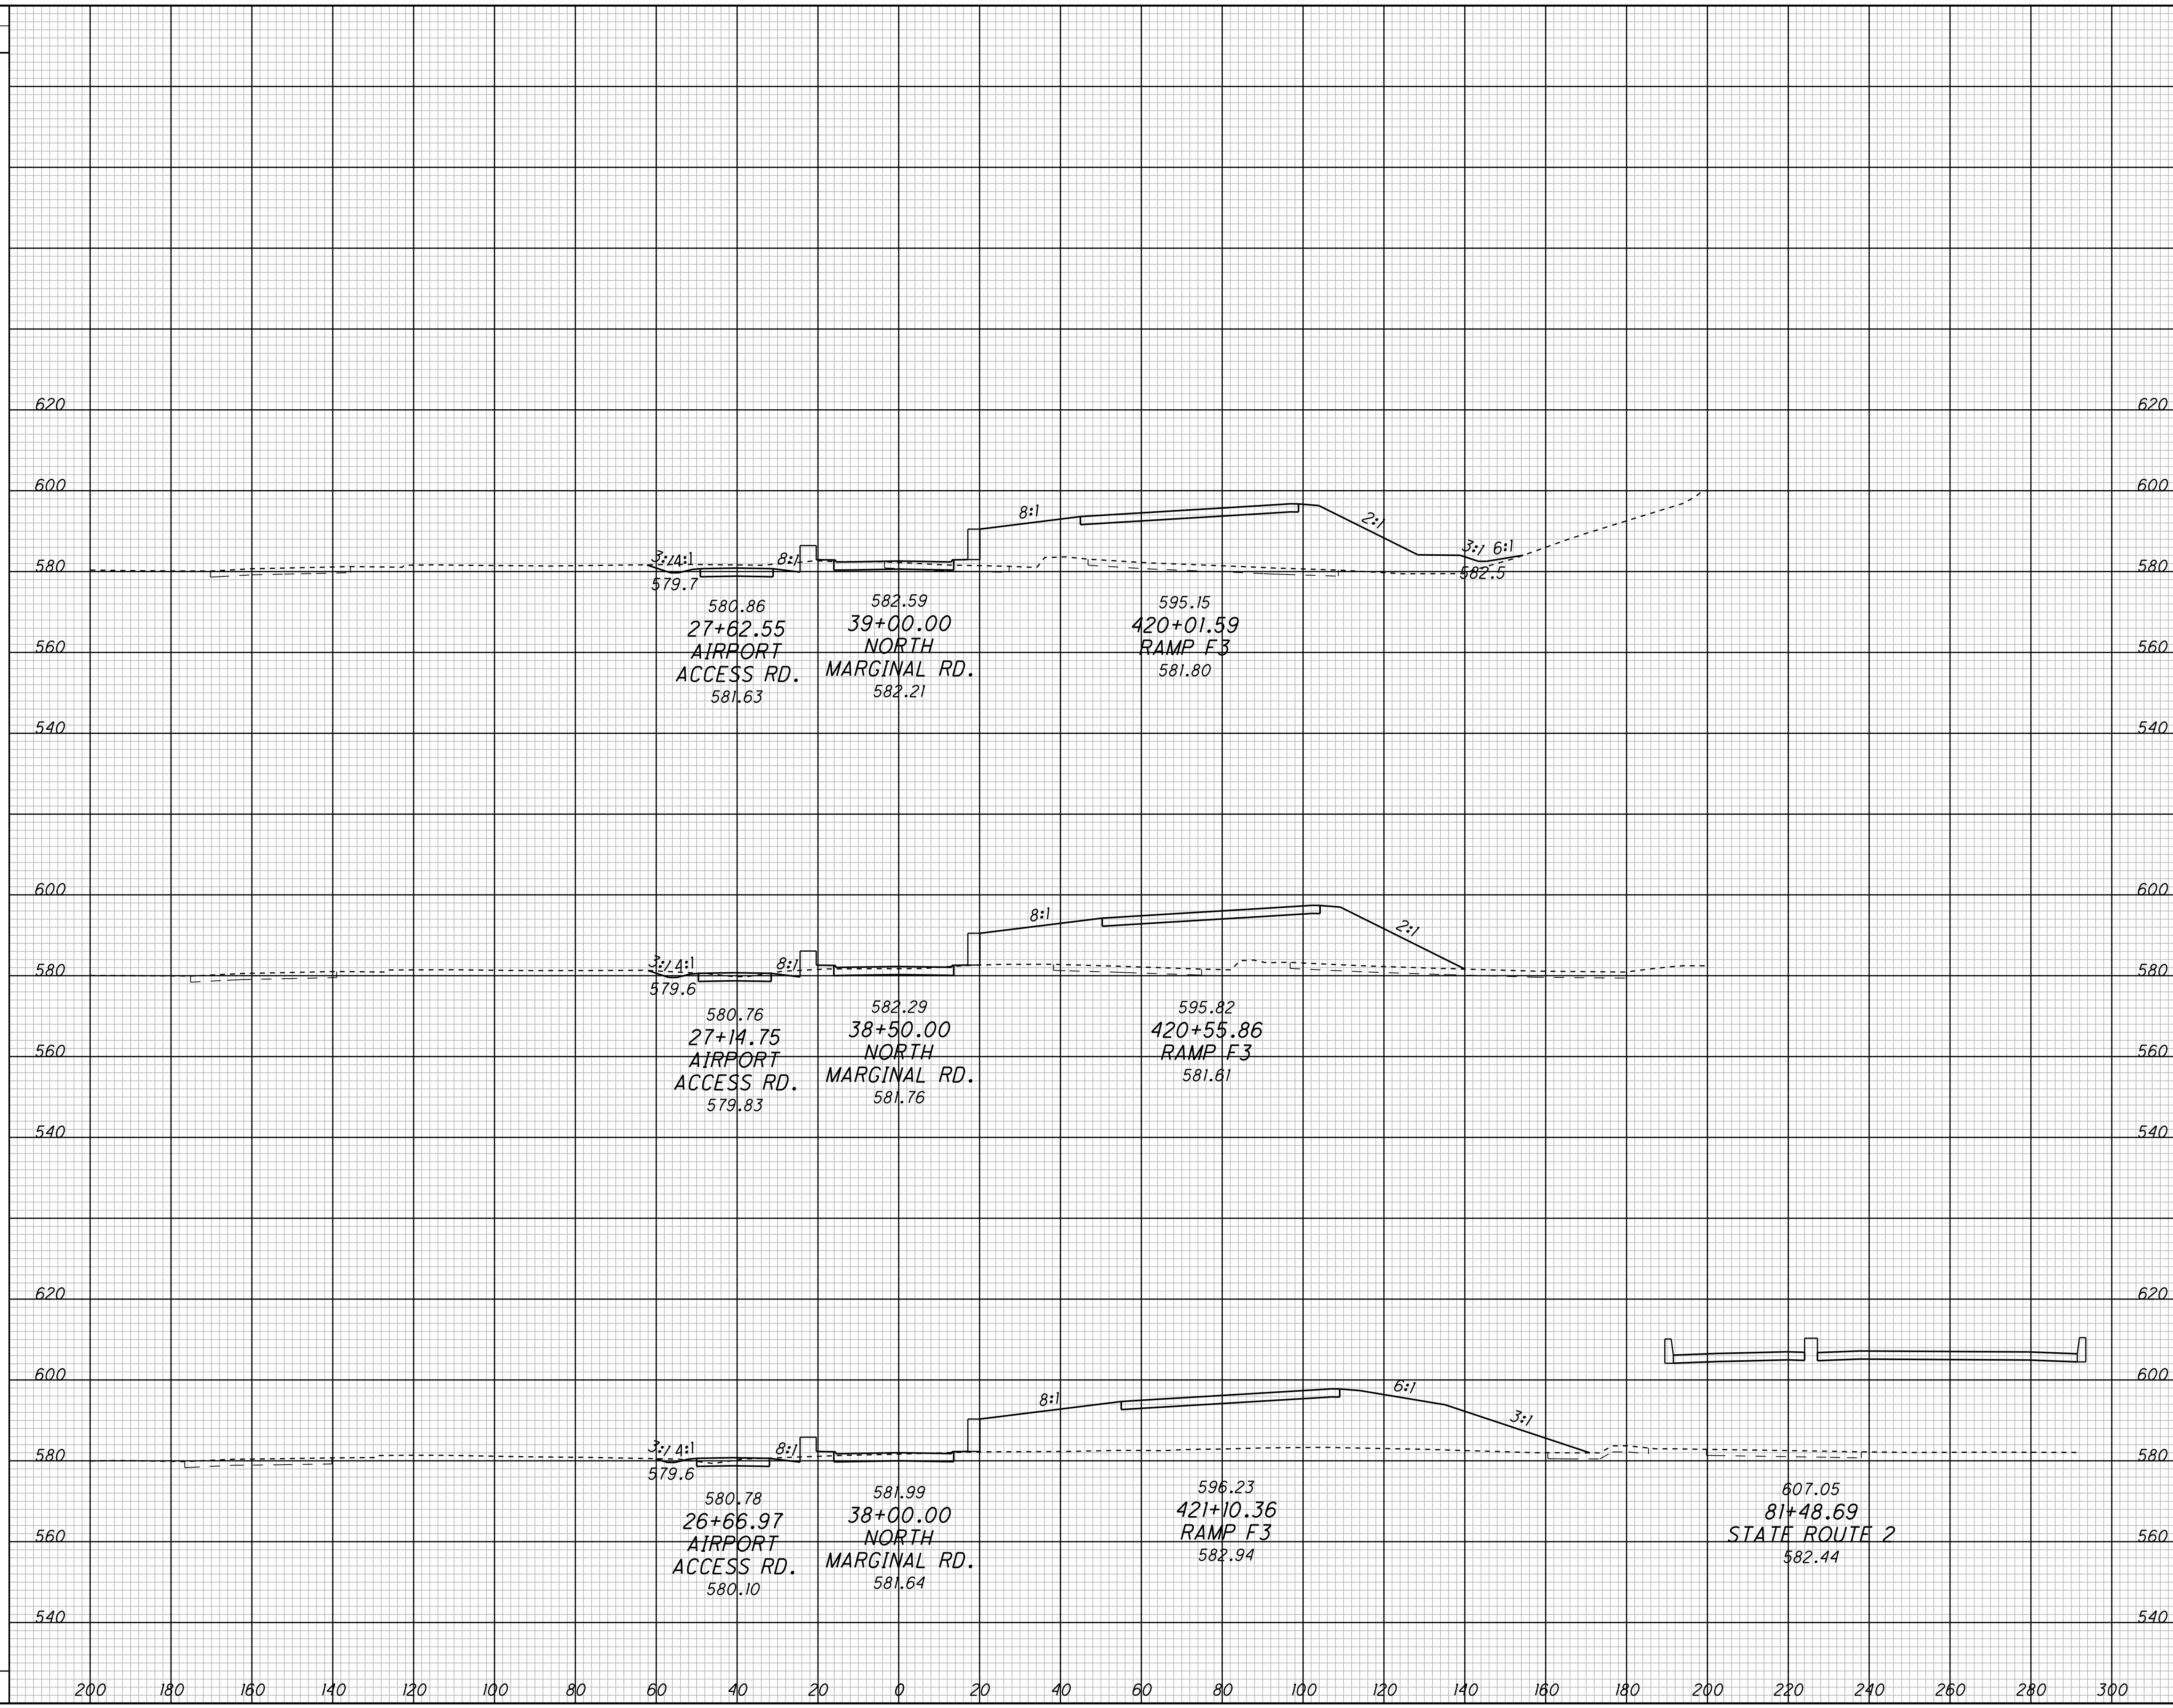


CROSS SECTIONS - CONTRACT GROUP 4
NORTH MARGINAL ROAD

CUY-90-14.90

SEEDING
END WIDTH SQ. YDS.

END AREA VOLUME
CUT FILL CUT FILL
CALCULATED CHECKED

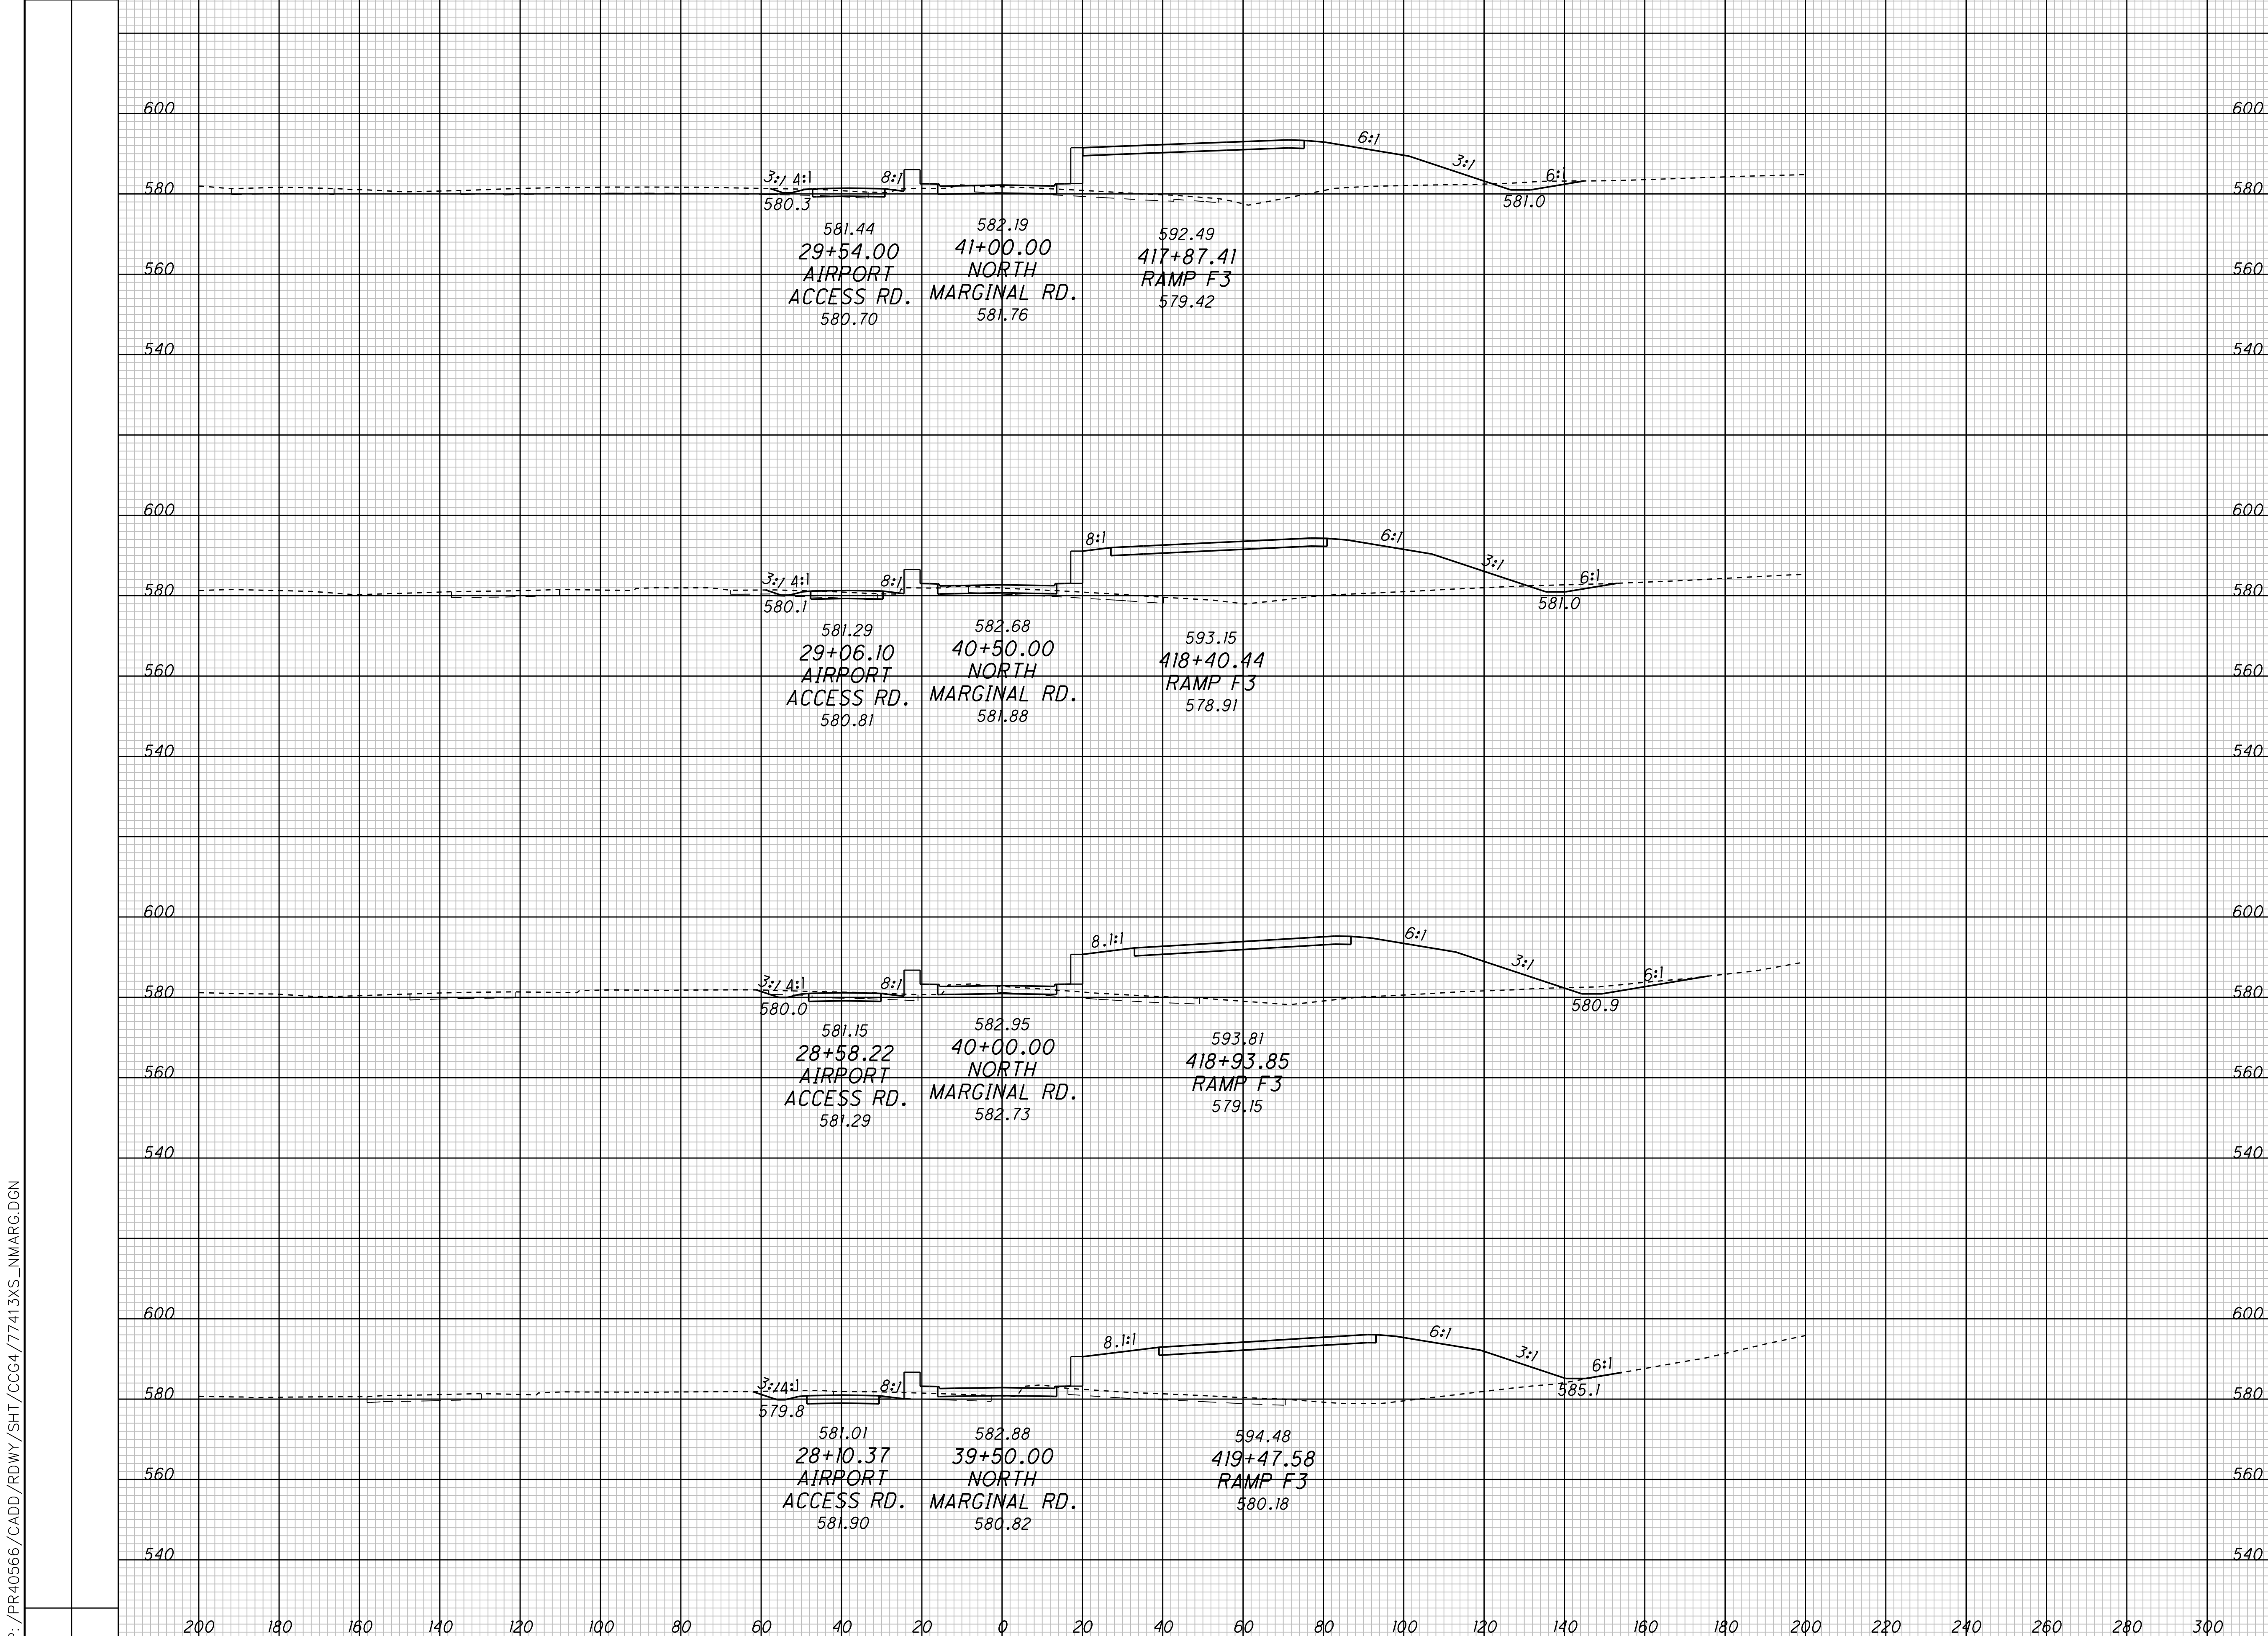

CROSS SECTIONS - CONTRACT GROUP 4
NORTH MARGINAL ROAD


CUY-90-14.90

8
9

P: /PR40566/CADD/RDWAY/SHT/CCG4/77413XS_NMARG.DGN

SEEDING
END WIDTH SQ. YDS.

END AREA VOLUME
CUT FILL CUT FILL
CALCULATED CHECKED

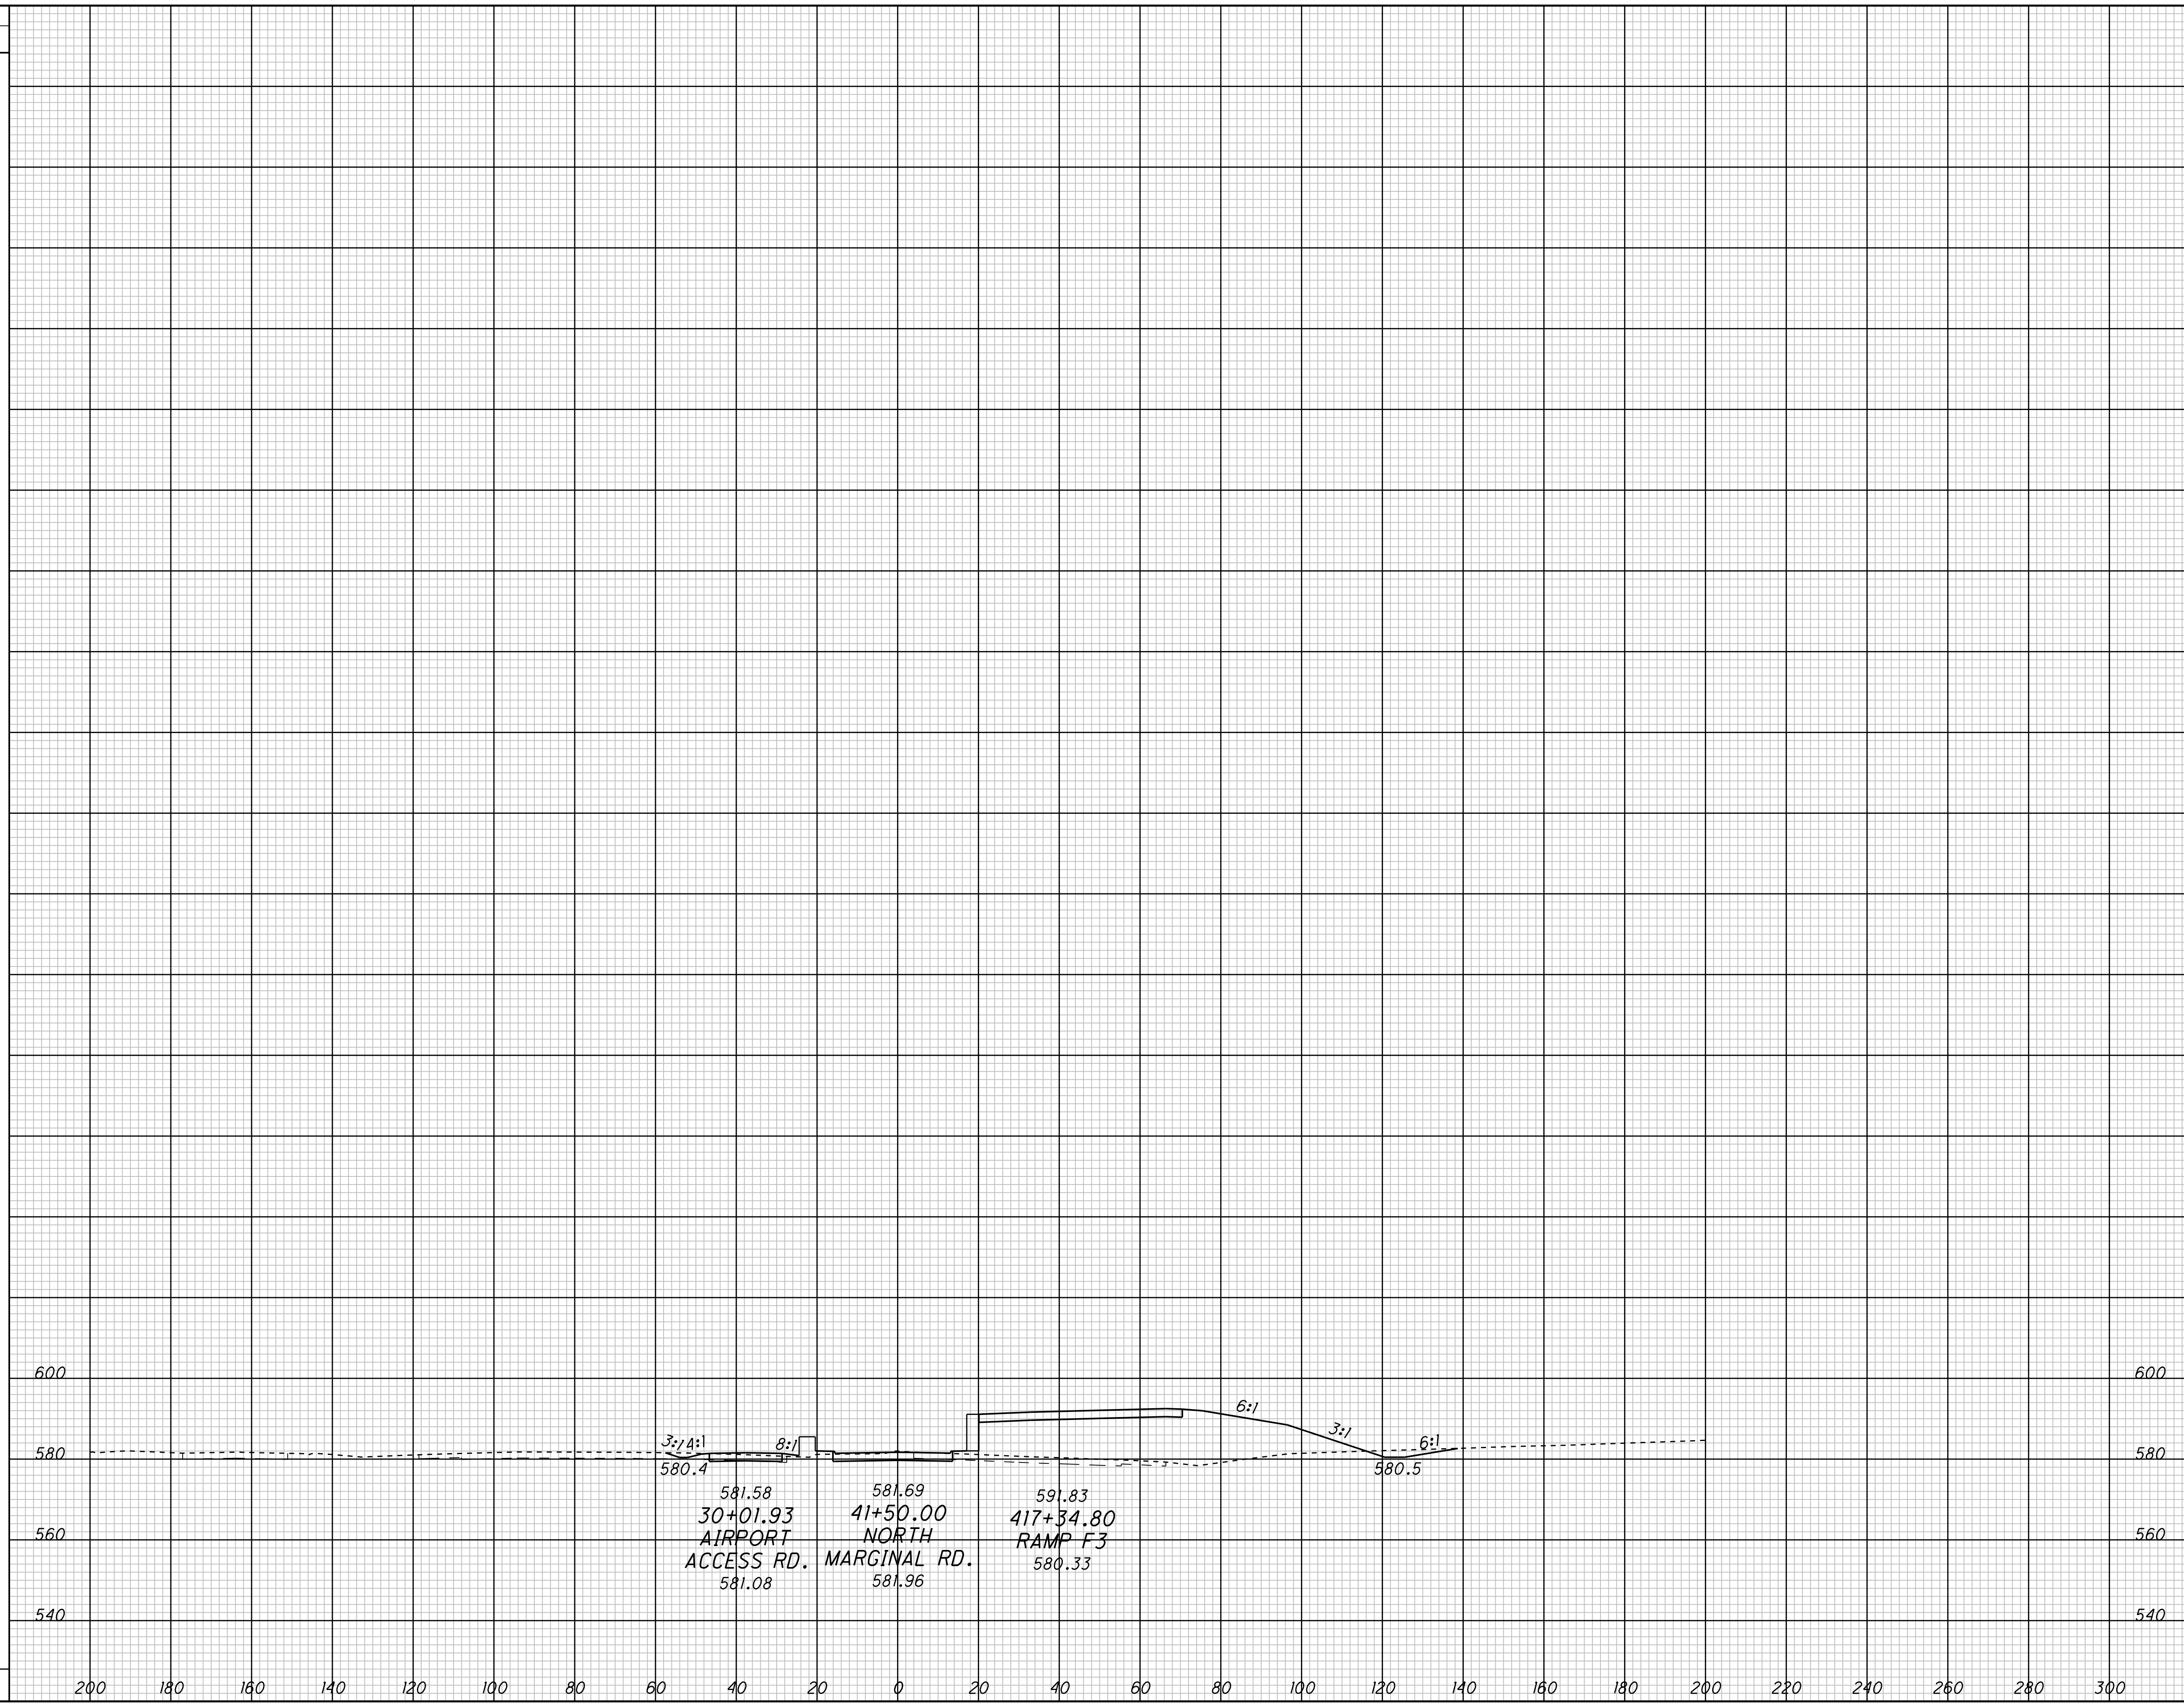

3:1 4:1
580.4 581.58 30+01.93 AIRPORT ACCESS RD. 581.08

8:1
581.69 41+50.00 NORTH MARGINAL RD. 581.96

591.83 417+34.80 RAMP F3 580.33

6:1 3:1 6:1
580.5

CROSS SECTIONS - CONTRACT GROUP 4
NORTH MARGINAL ROAD

CUY-90-14.90