


SEEDING
END WIDTH SQ. YDS.

END AREA		VOLUME		CALCULATED	CHECKED
CUT	FILL	CUT	FILL		

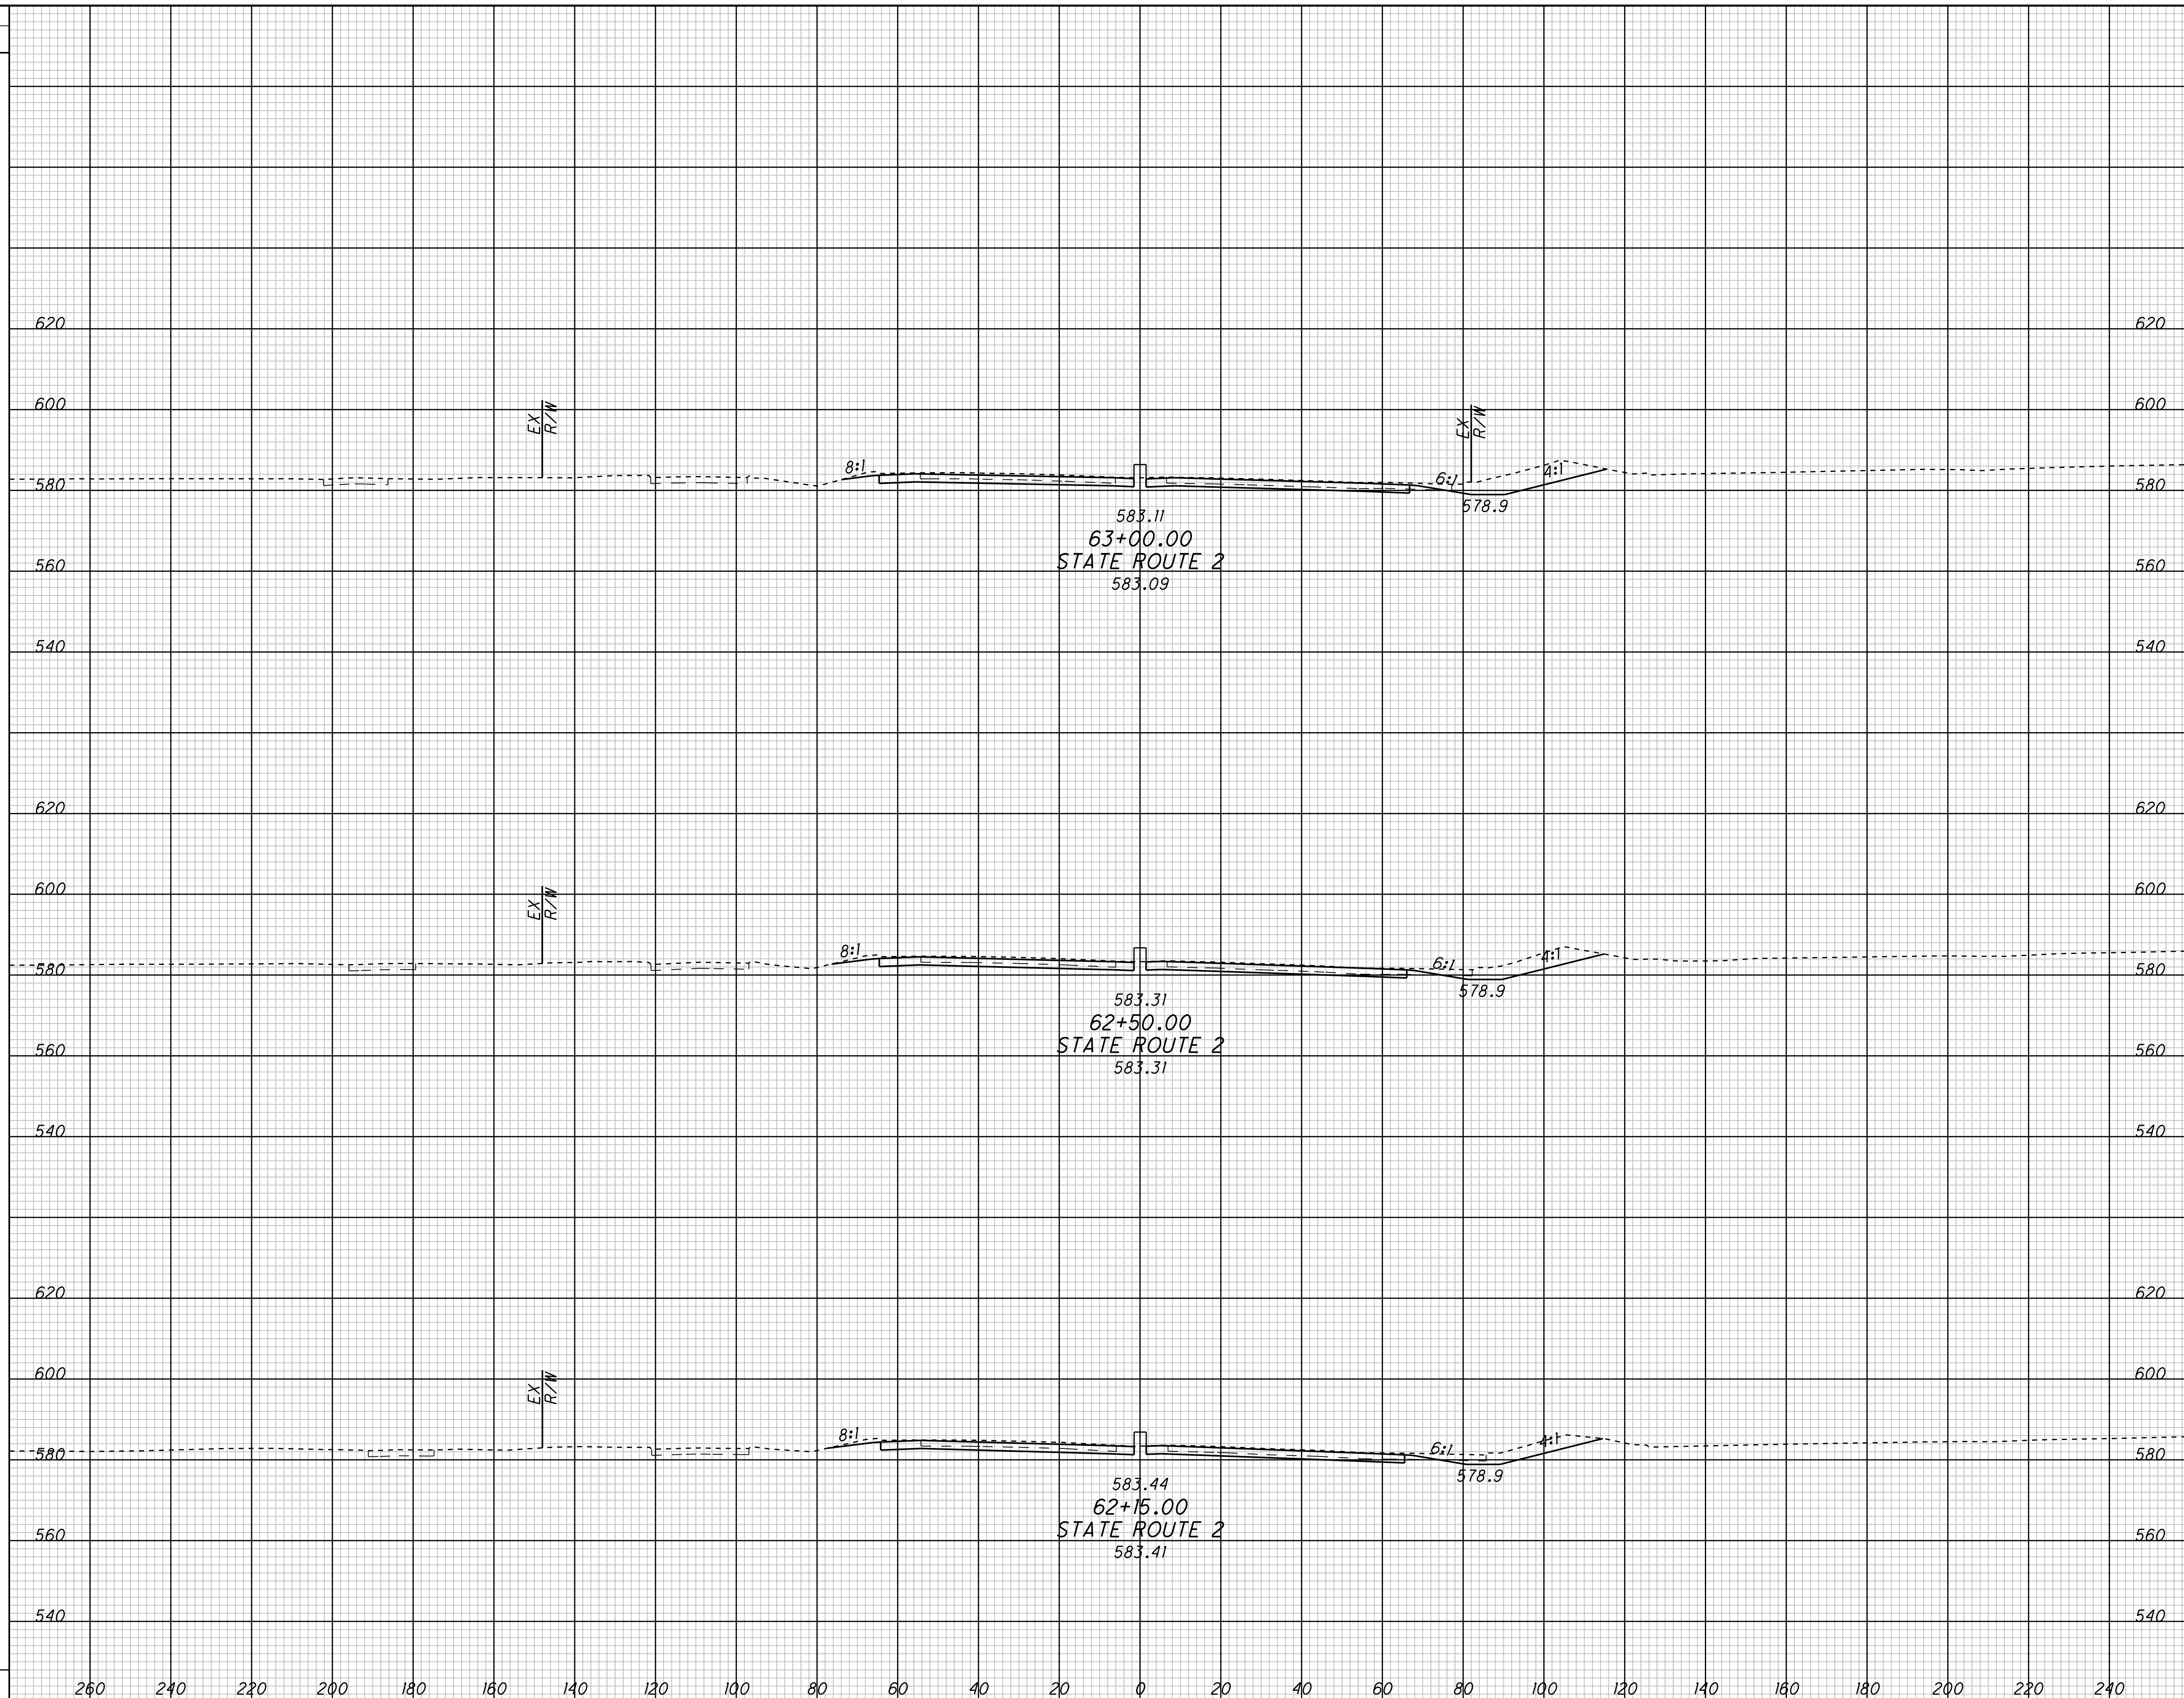

P:/PR40566/CADD/RDWAY/SHT/CCG4/77413XS_SR2.DGN

**CROSS SECTIONS - CONTRACT GROUP 4
STATE ROUTE 2**


CUY-90-14.90

SEEDING

END WIDTH SQ. YDS.

END AREA VOLUME

END AREA		VOLUME		CALCULATED	CHECKED
CUT	FILL	CUT	FILL		

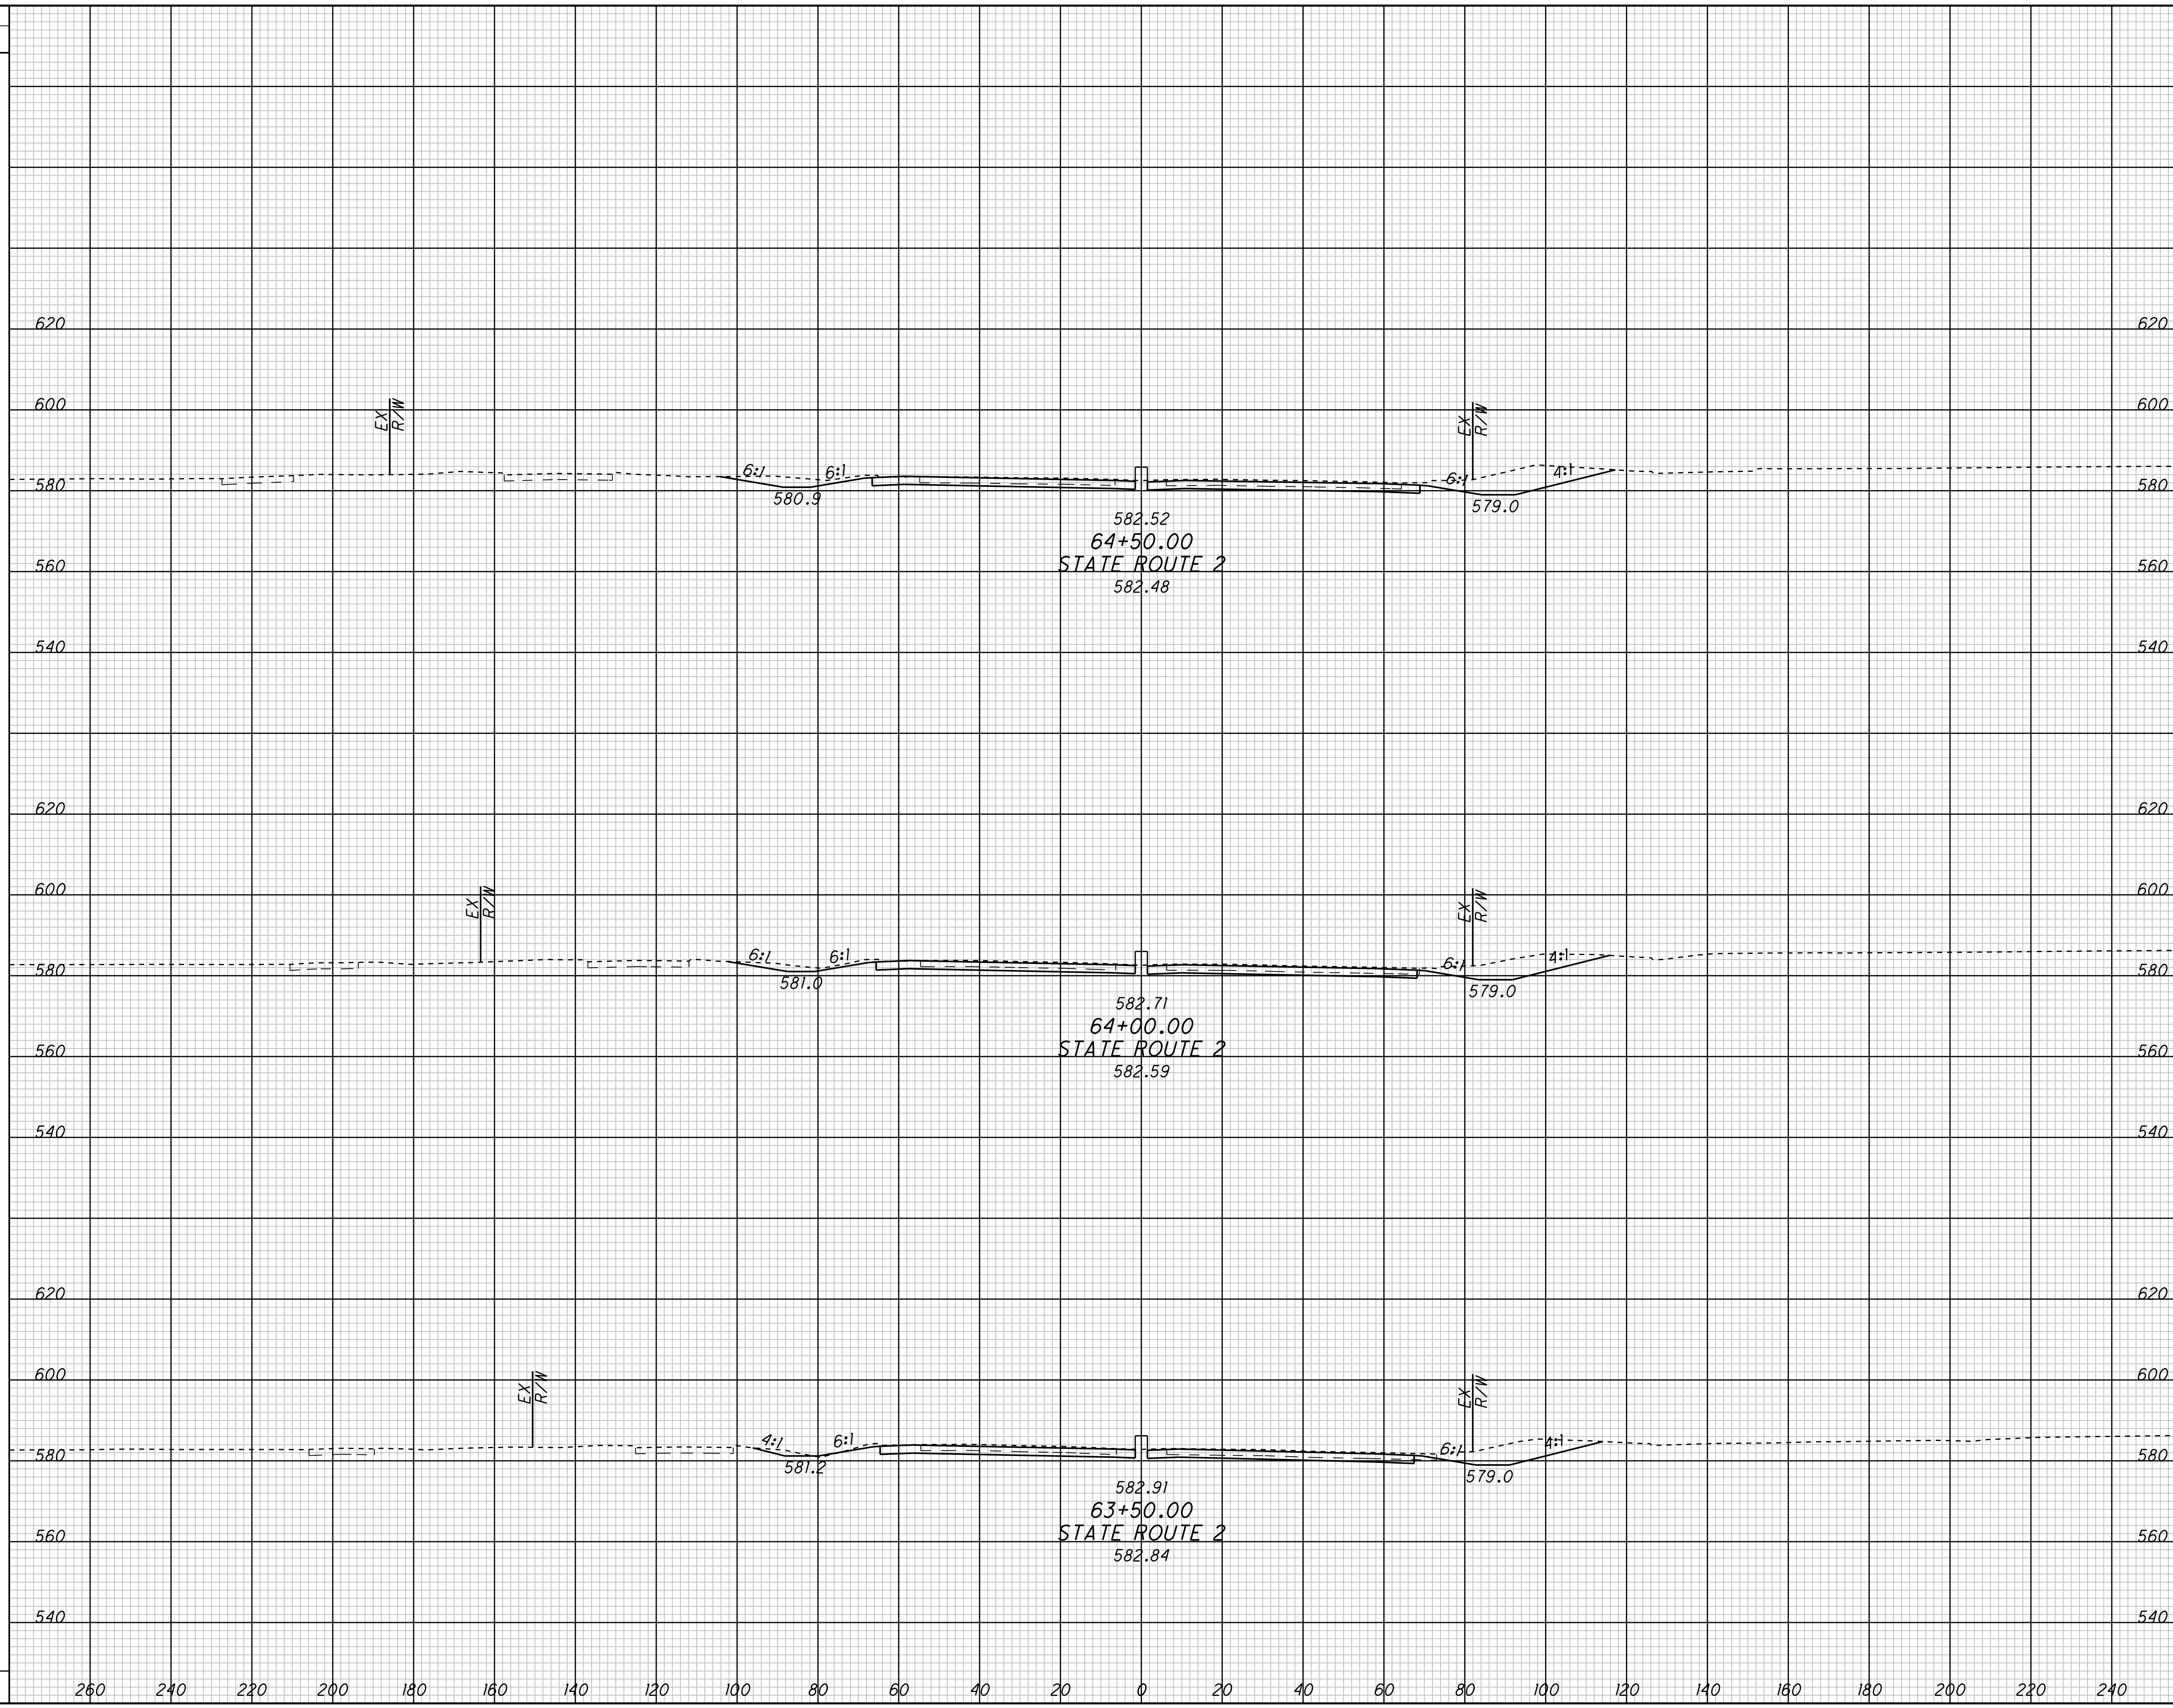


CROSS SECTIONS - CONTRACT GROUP 4
STATE ROUTE 2

CUY-90-14.90

P:\PR40566\CADD\RDWY\SH\CCG4\77413XS_SR2.DGN

P:\PR40566\CADD\RDWY\SHT\CCG4\77413XS_SR2.DGN

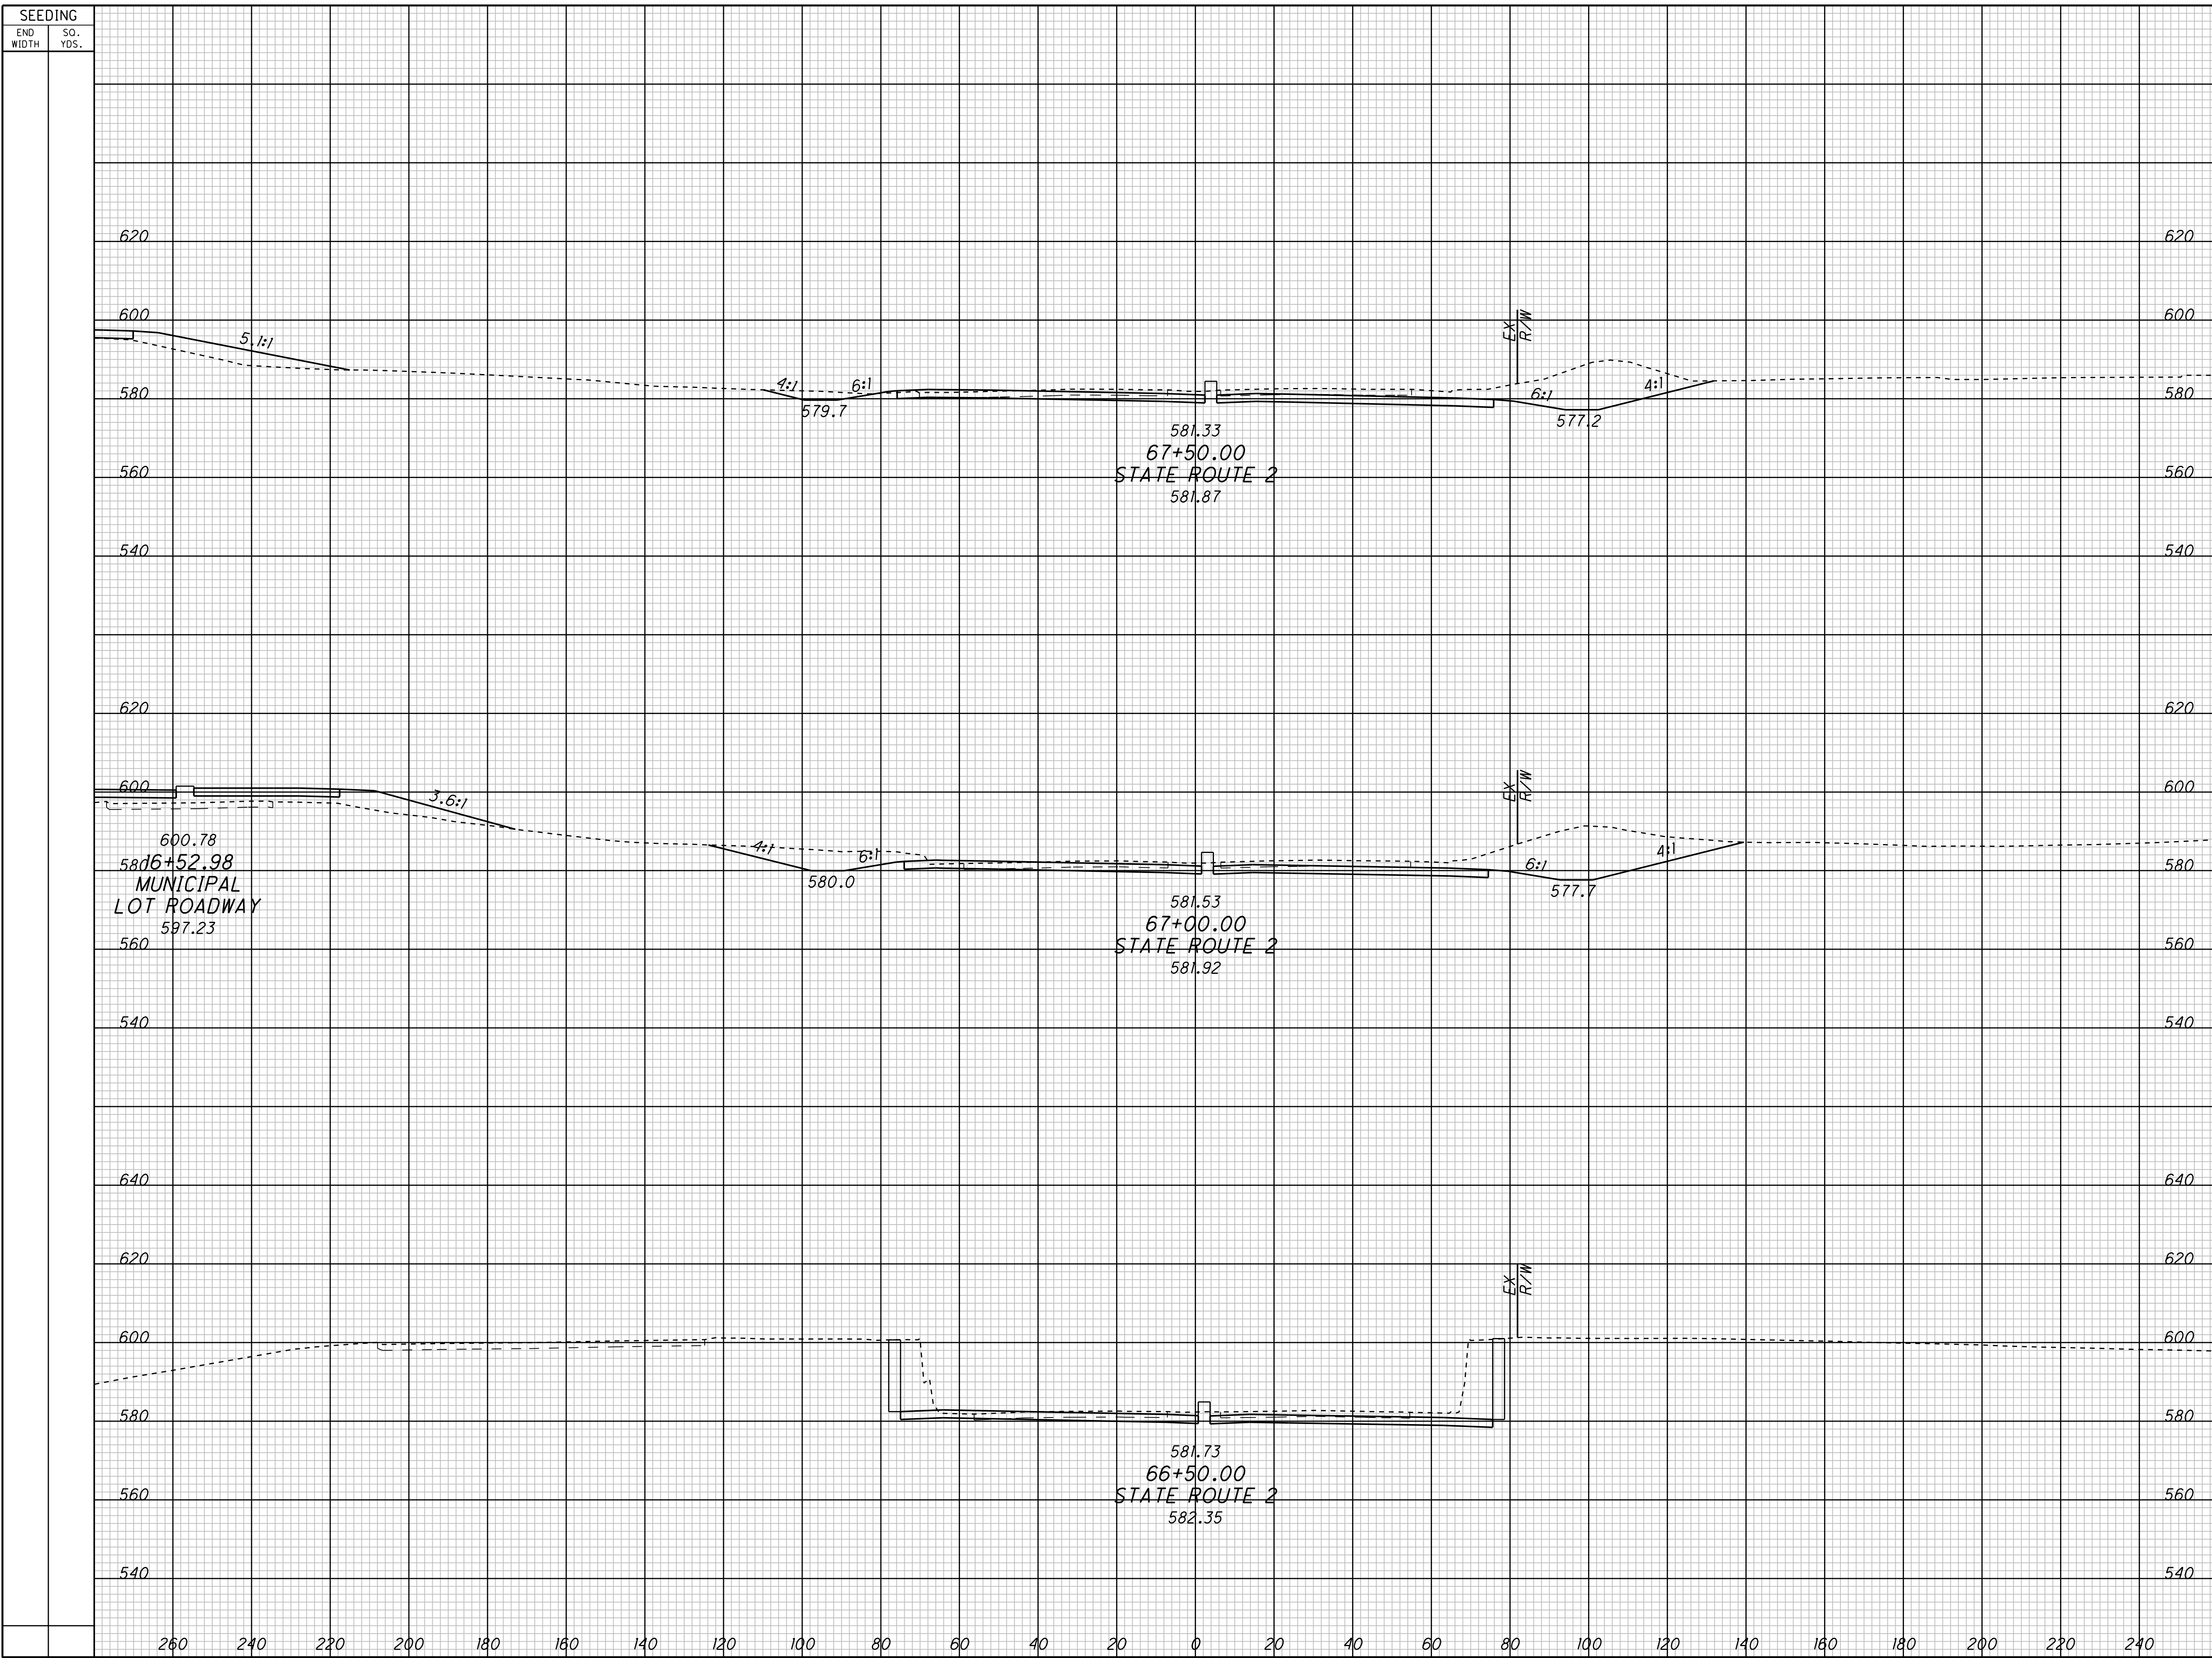

SEEDING		END AREA		VOLUME		CALCULATED	CHECKED
END WIDTH	SO. YDS.	CUT	FILL	CUT	FILL		

**CROSS SECTIONS - CONTRACT GROUP 4
STATE ROUTE 2**


CUY-90-14.90

4
17

P: /PR40566/CADD/RDWAY/SHT/CCG4/77413XS_SR2.DGN

SEEDING
END WIDTH SQ. YDS.

END AREA VOLUME
CUT FILL CUT FILL
CALCULATED CHECKED

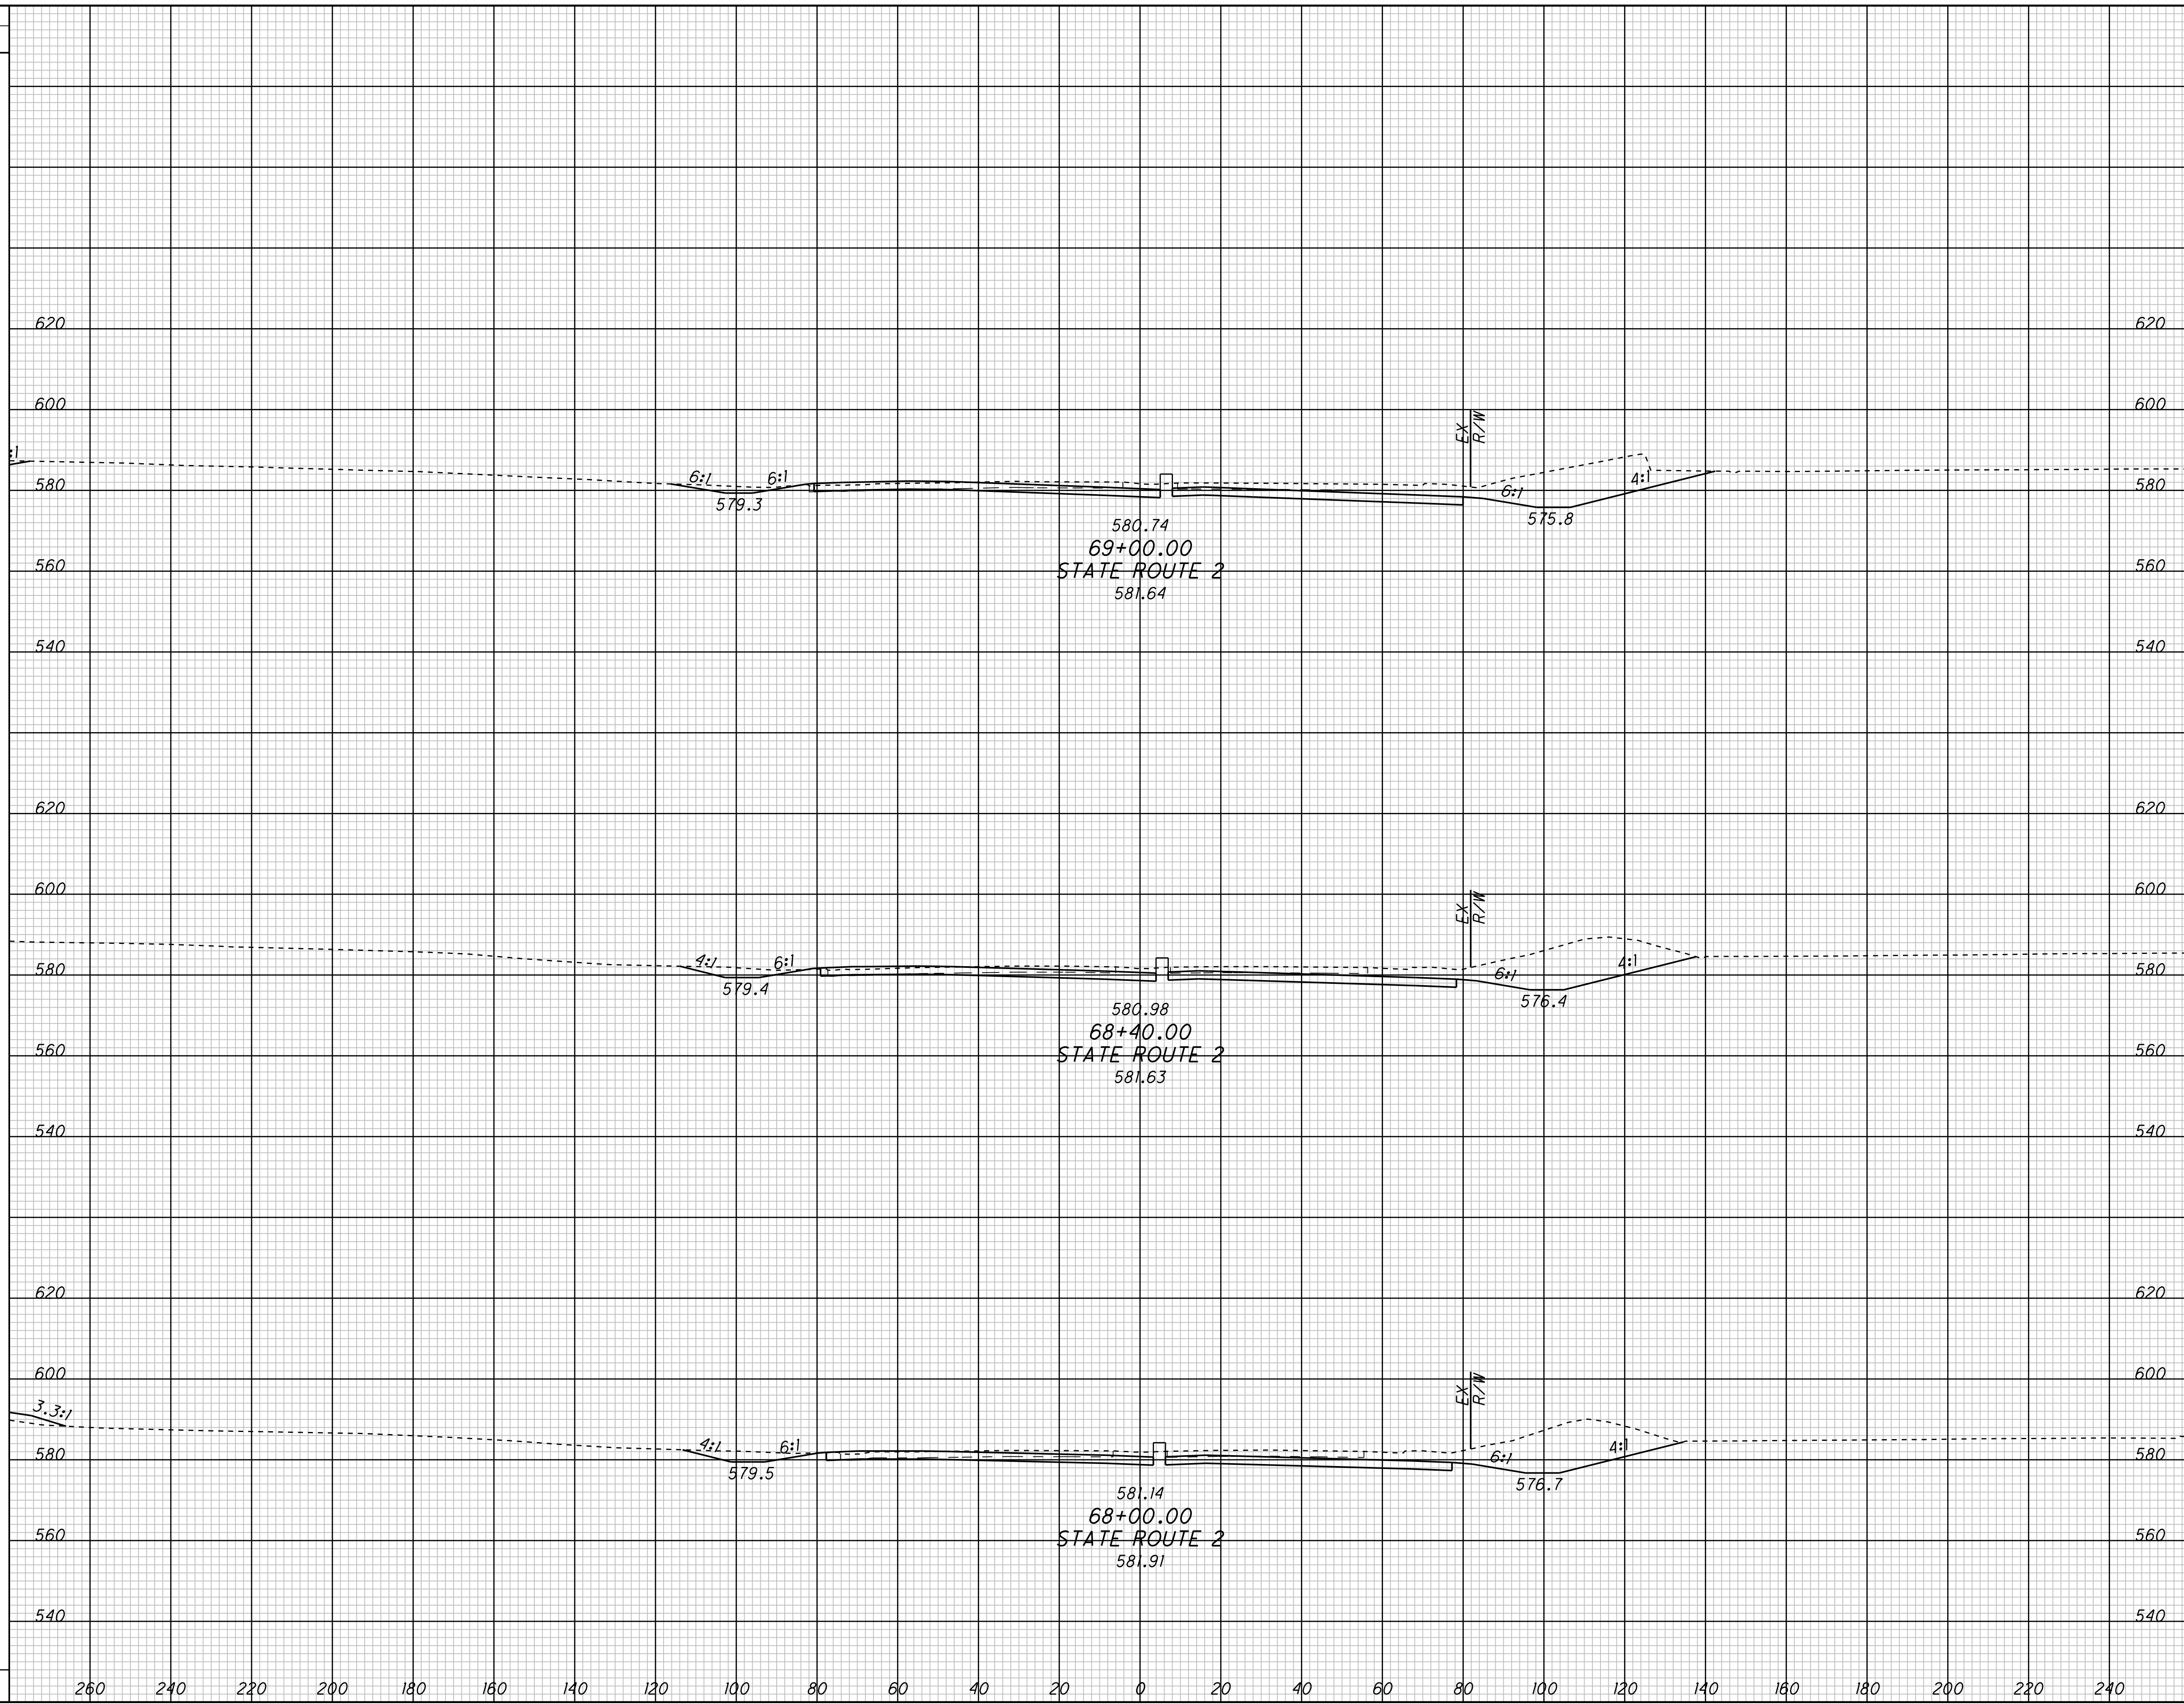


CROSS SECTIONS - CONTRACT GROUP 4
STATE ROUTE 2

CUY -90-14.90

SEEDING
END WIDTH SQ. YDS.

END AREA VOLUME
CUT FILL CUT FILL
CALCULATED CHECKED

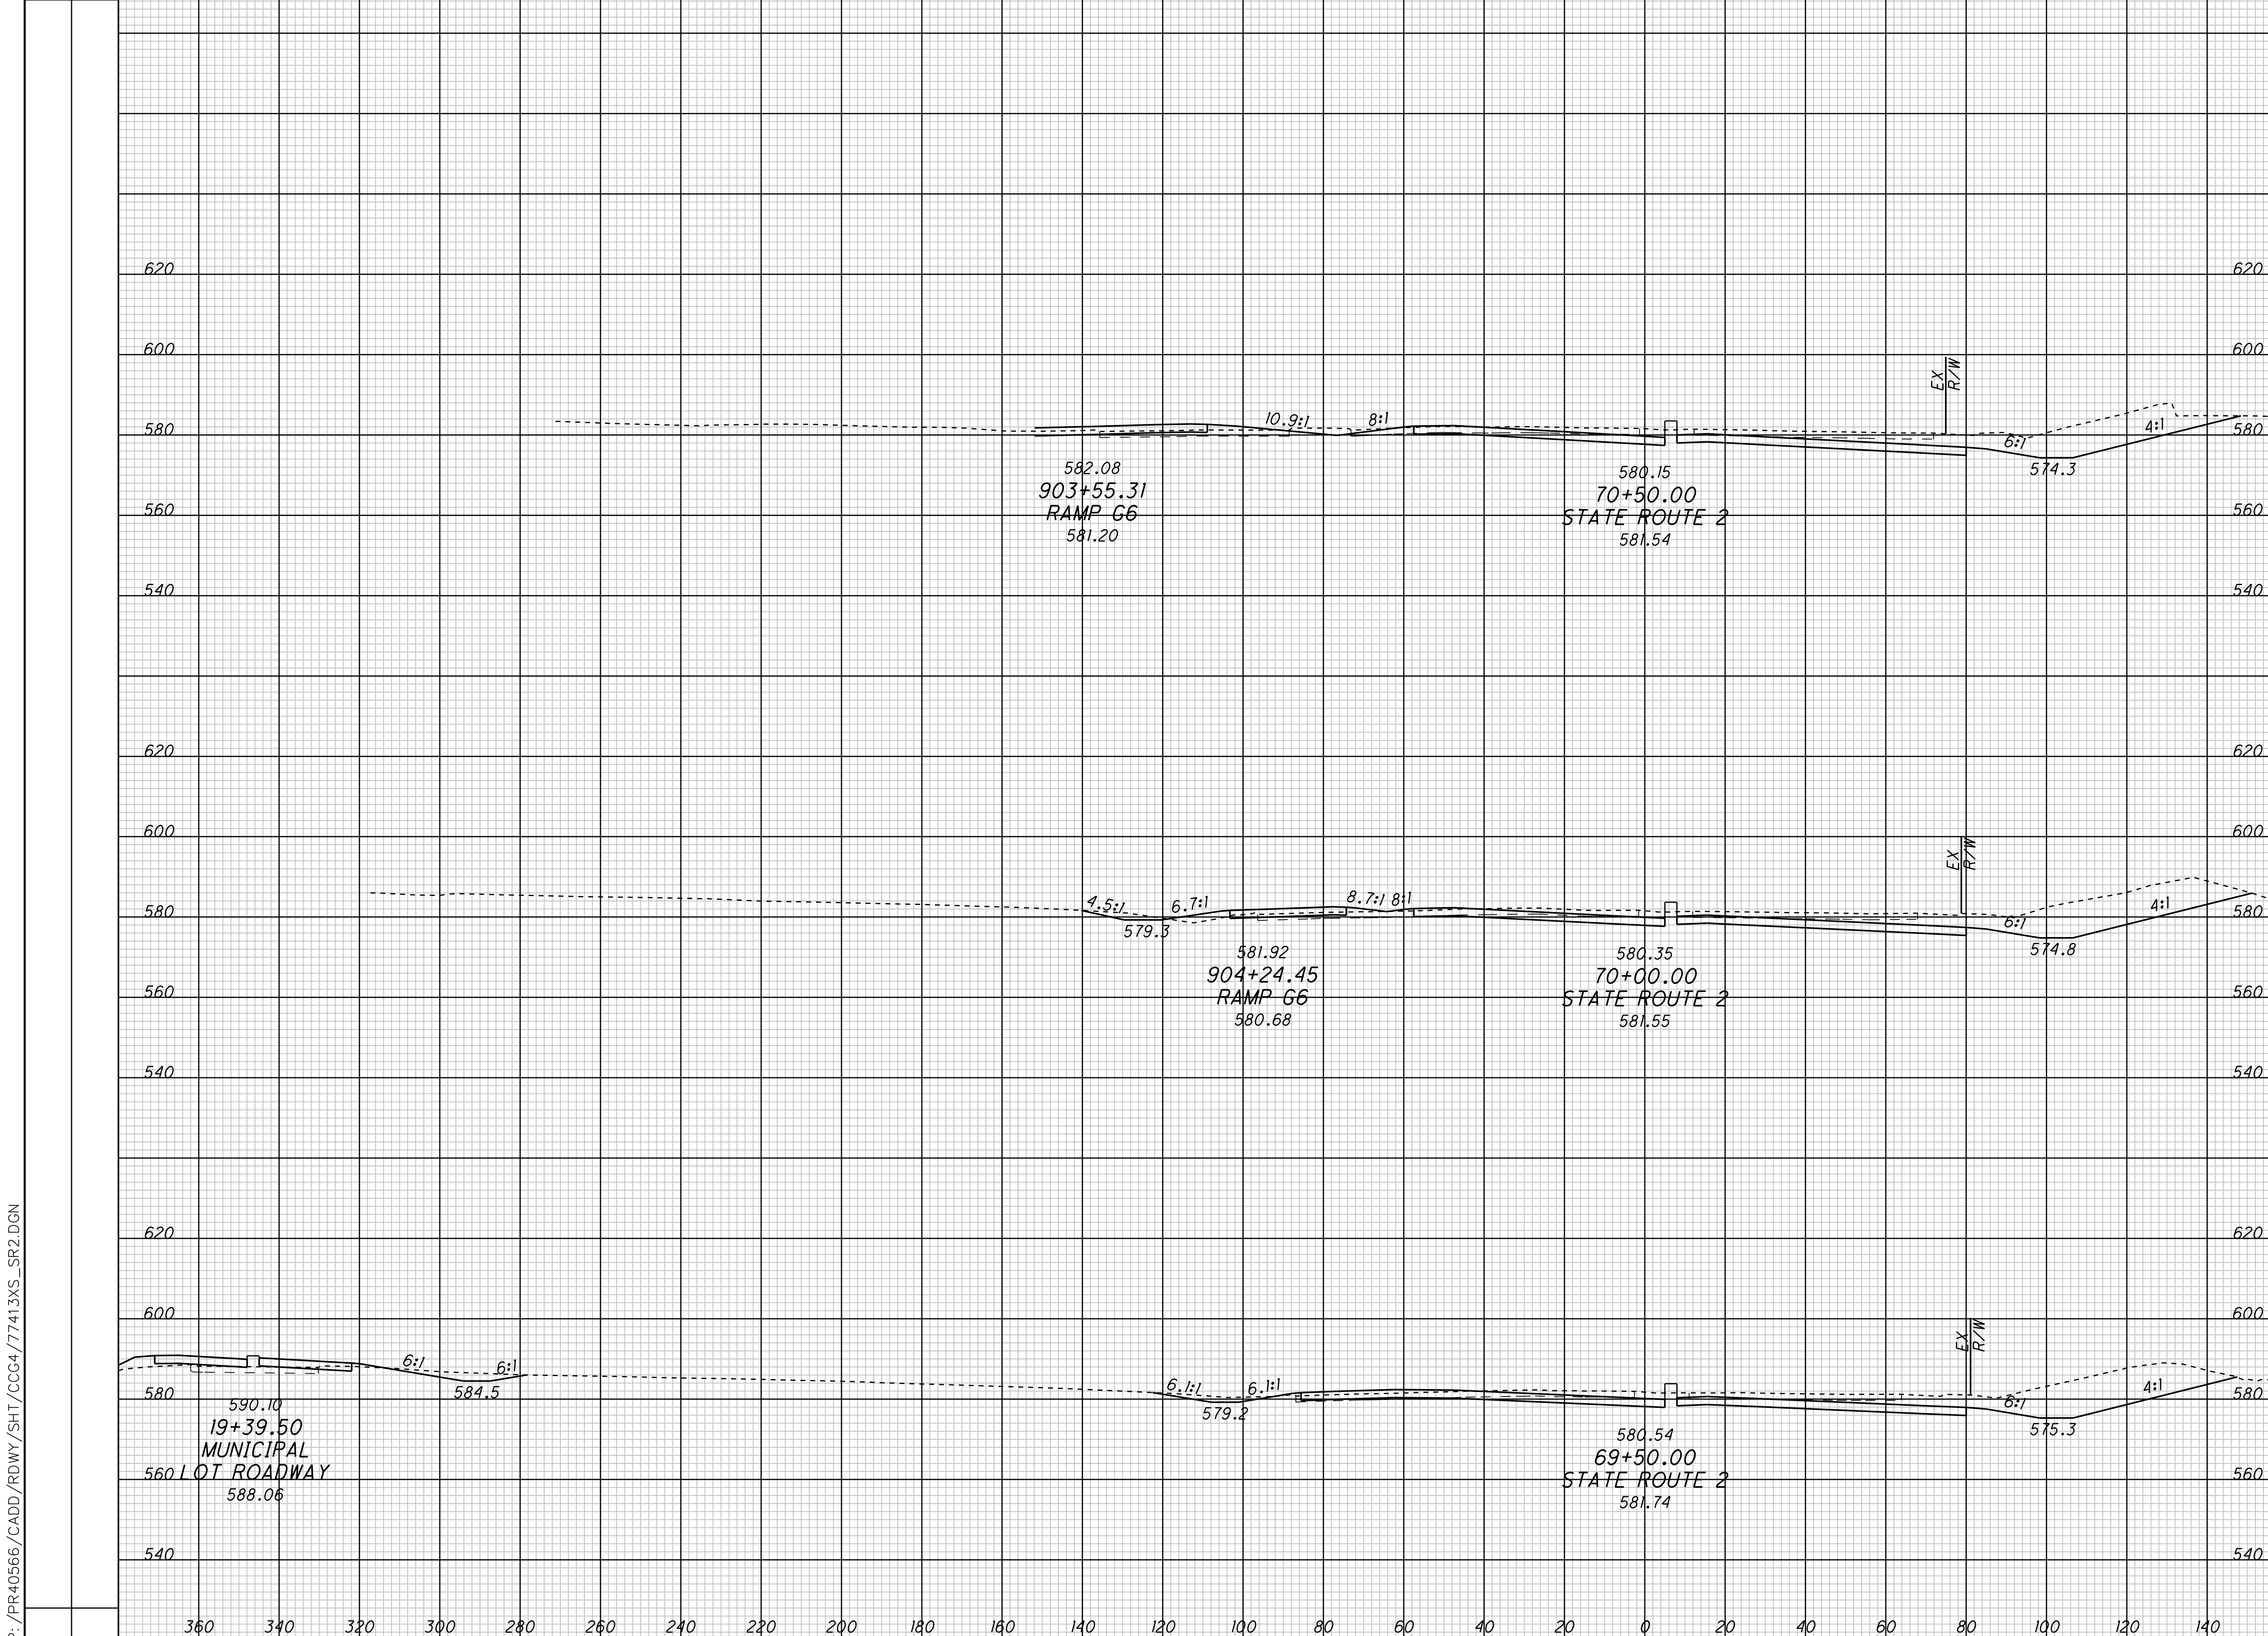

CROSS SECTIONS - CONTRACT GROUP 4
STATE ROUTE 2


CUY-90-14.90

P:\PR40566\CADD\RDWY\SHT\CCG4\77413XS_SR2.DGN

P:\PR40566\CADD\RDWY\SH\CCG4\77413XS_SR2.DGN

SEEDING
END WIDTH SQ. YDS.


END AREA VOLUME
CUT FILL CUT FILL
CALCULATED CHECKED

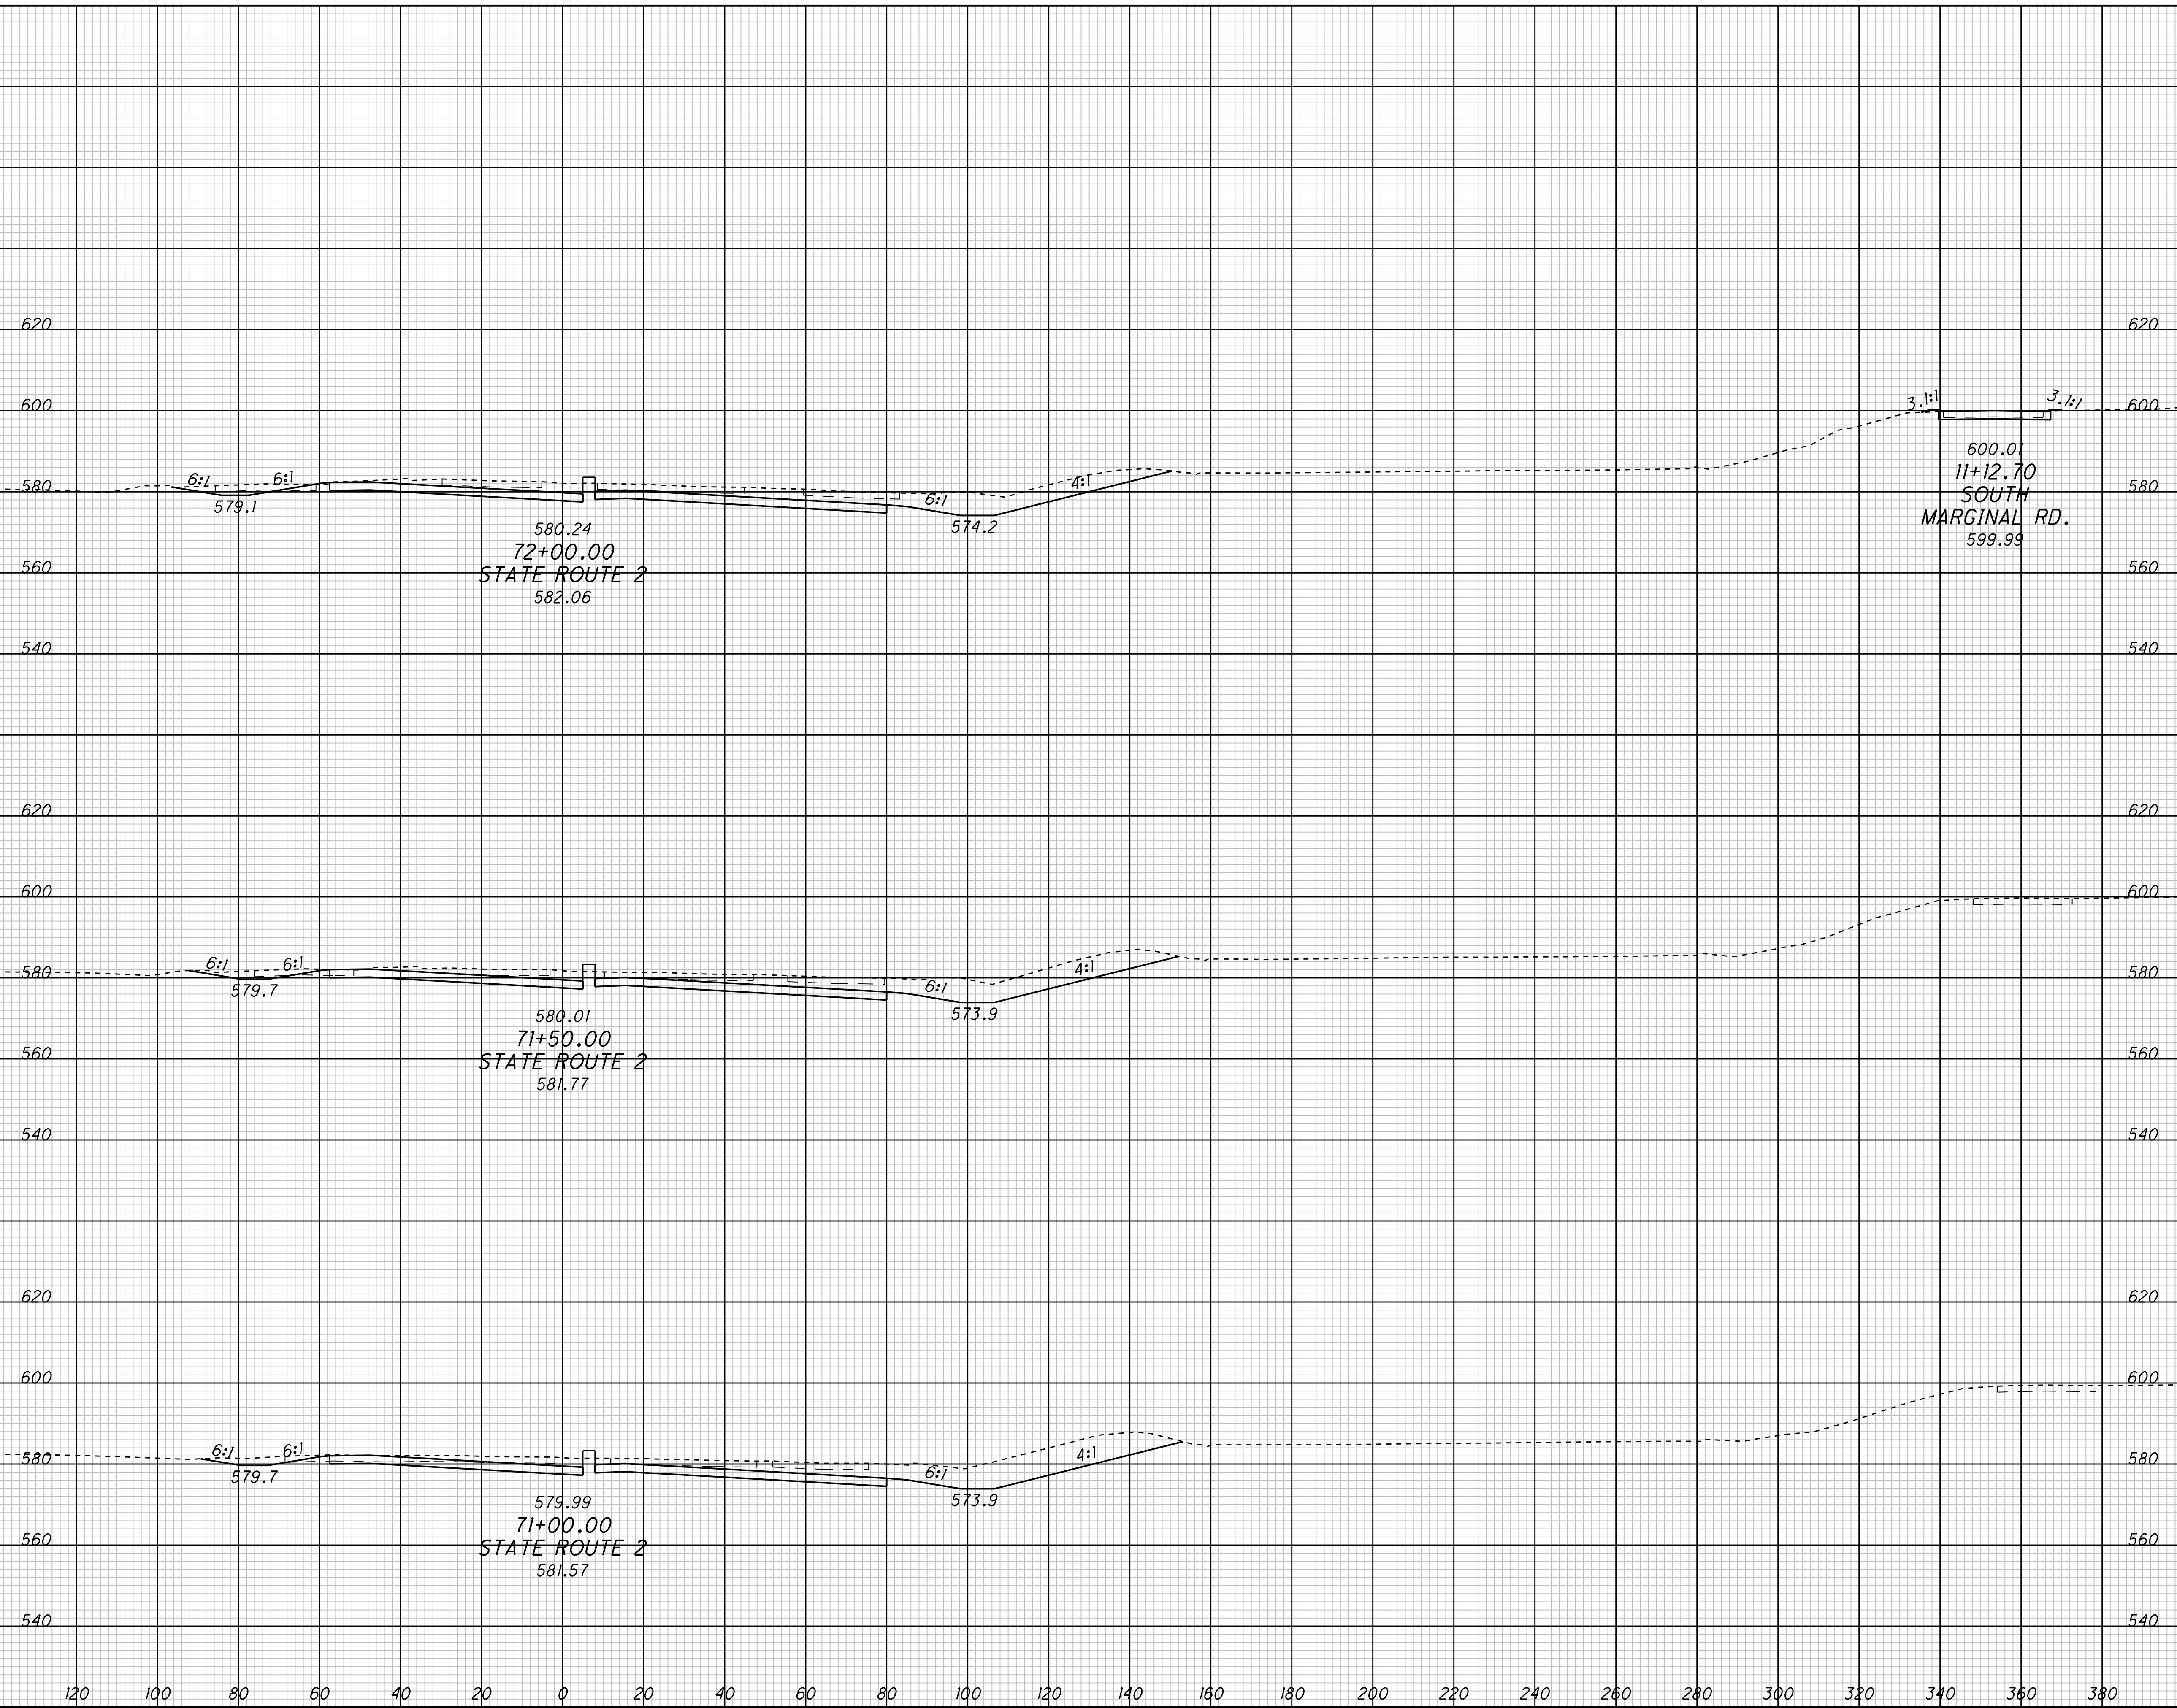

CROSS SECTIONS - CONTRACT GROUP 4
STATE ROUTE 2

CUY-90-14.90

P: /PR40566/CADD/RDWAY/SHT/CCG4/77413XS_SR2.DGN

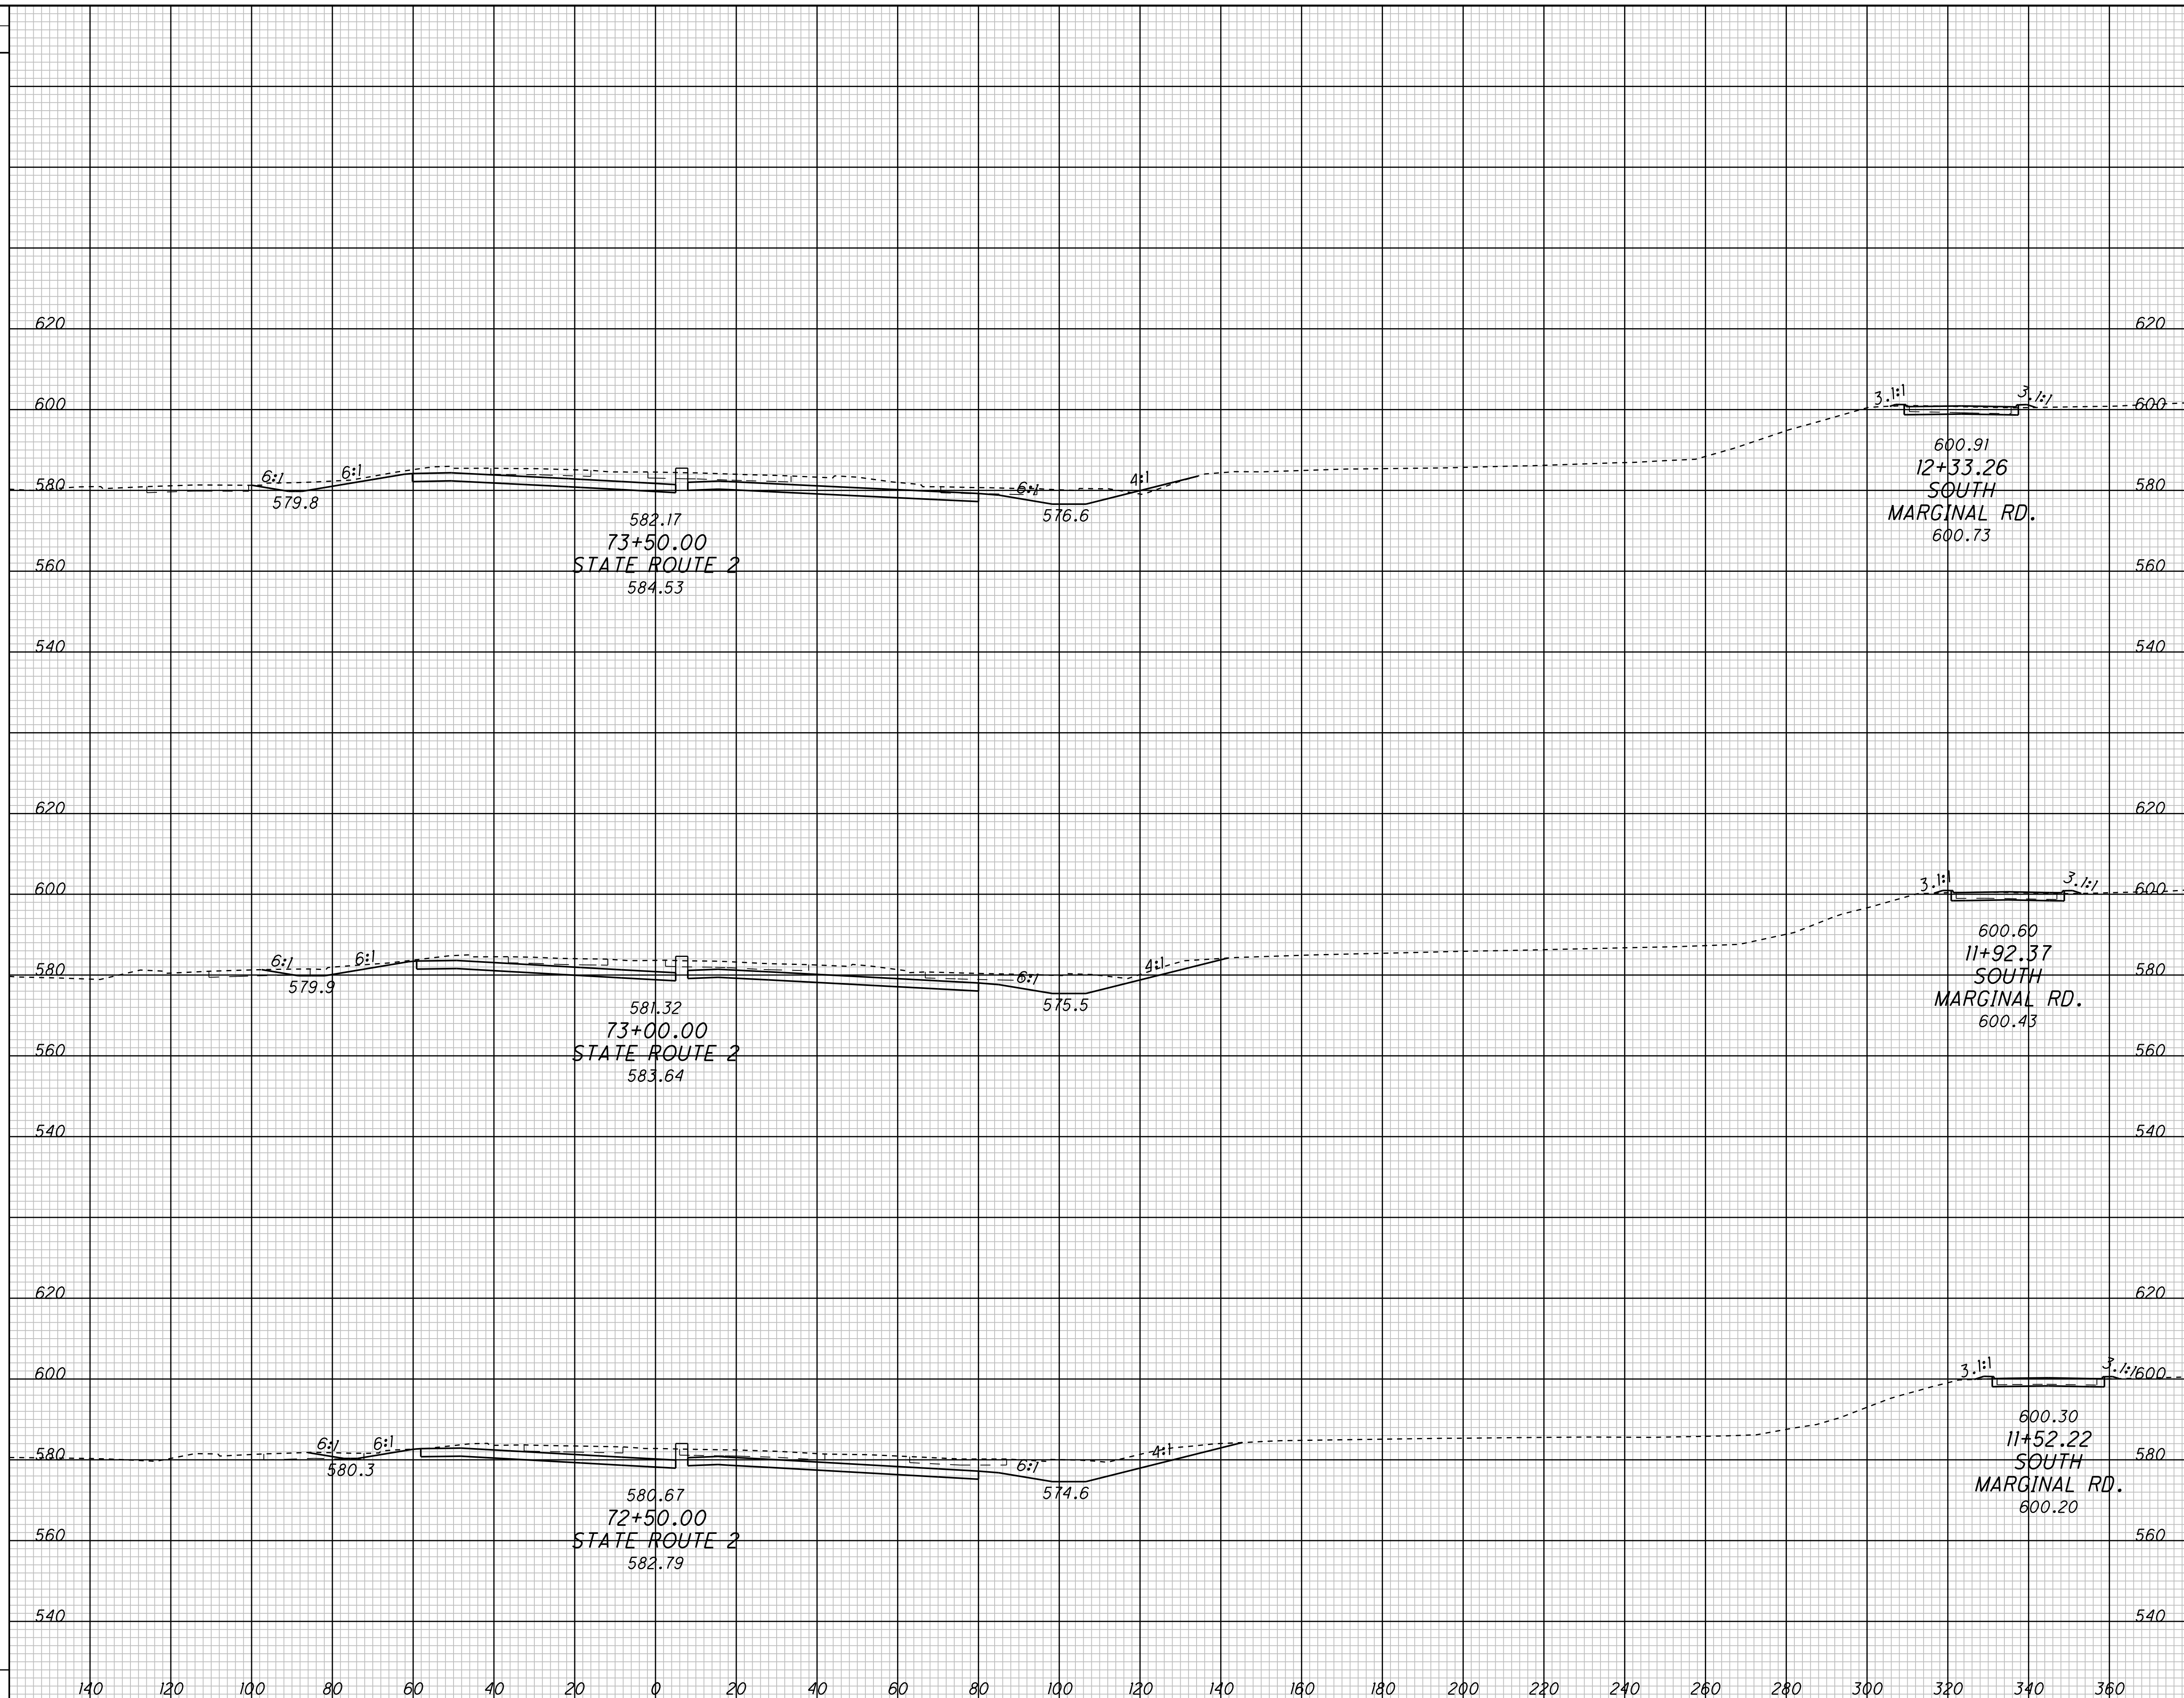

END AREA	VOLUME		CALCULATED	CHECKED
	CUT	FILL		

CROSS SECTIONS - CONTRACT GROUP 4
STATE ROUTE 2


CUY-90-14.90

8 / 17

SEEDING
END WIDTH SQ. YDS.

END AREA VOLUME
CUT FILL CUT FILL
CALCULATED CHECKED

81.65 585.26
+18.88 806+30.07
RAMP G5
581.45
580.86
540

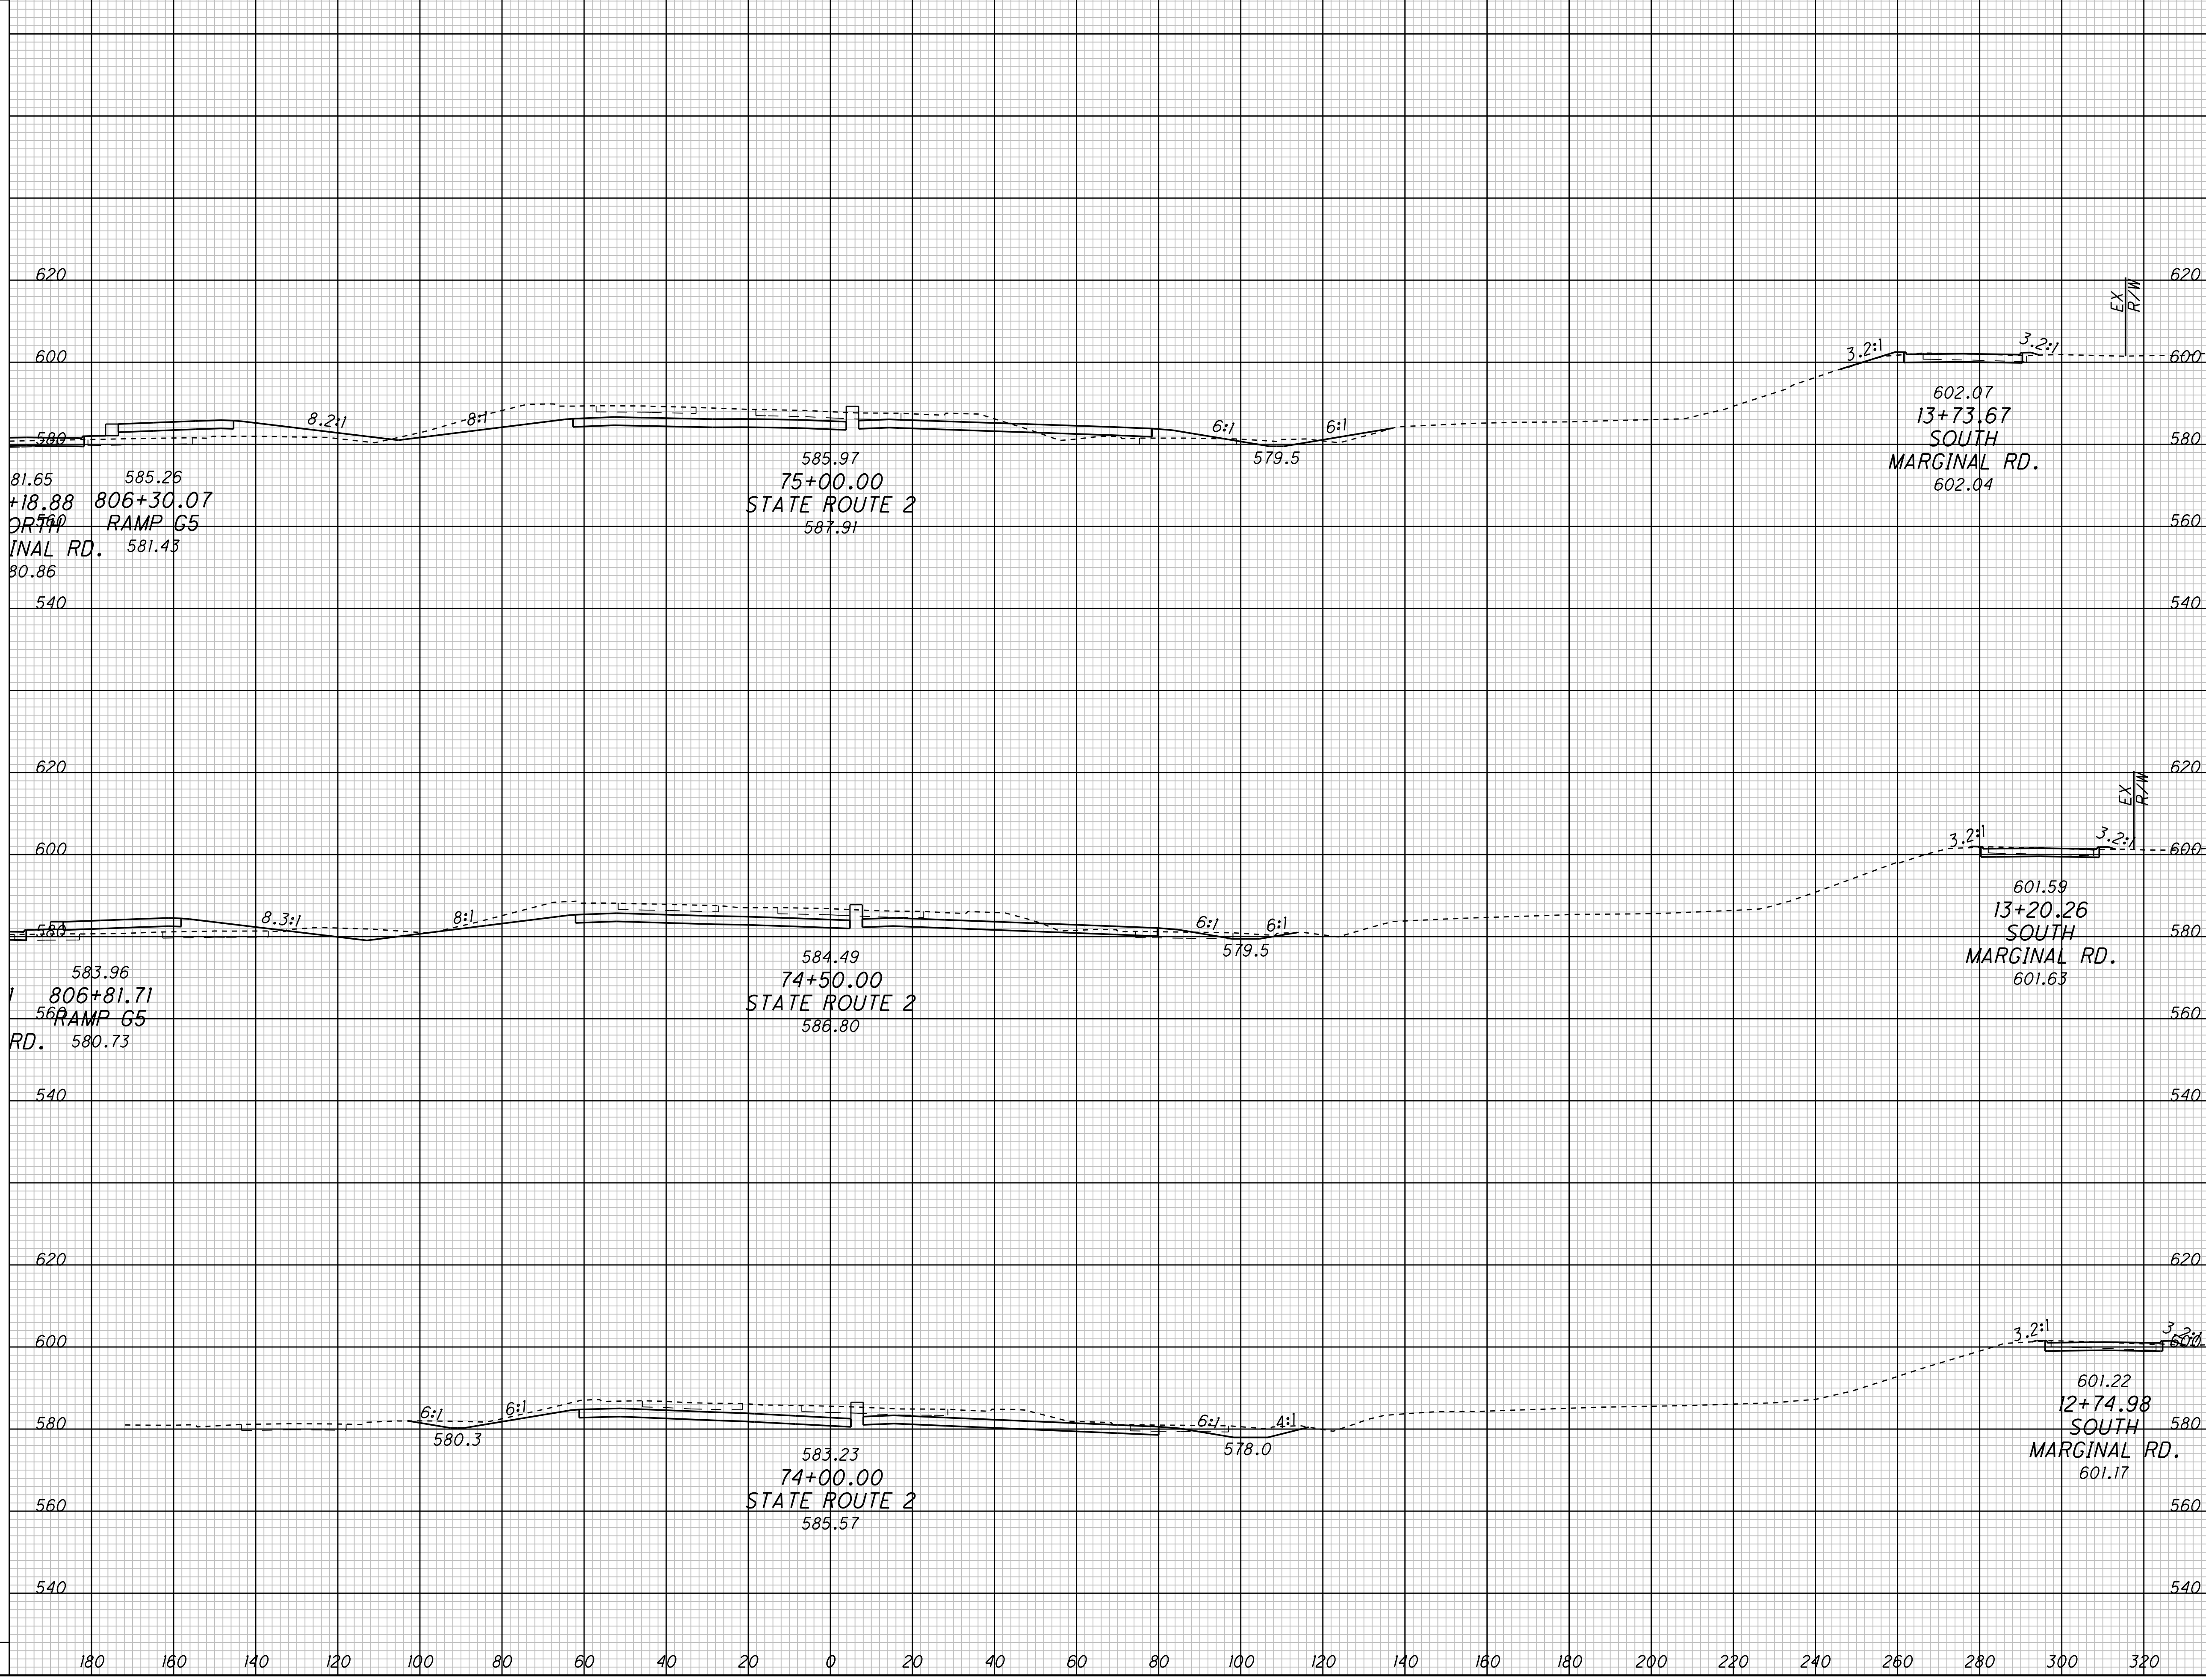


CROSS SECTIONS - CONTRACT GROUP 4
STATE ROUTE 2

CUY-90-14.90

P:\PR40566\CADD\RDWY\SH\CCG4\77413XS_SR2.DGN

SEEDING
END WIDTH SQ. YDS.

END AREA VOLUME
CUT FILL CUT FILL
CALCULATED CHECKED

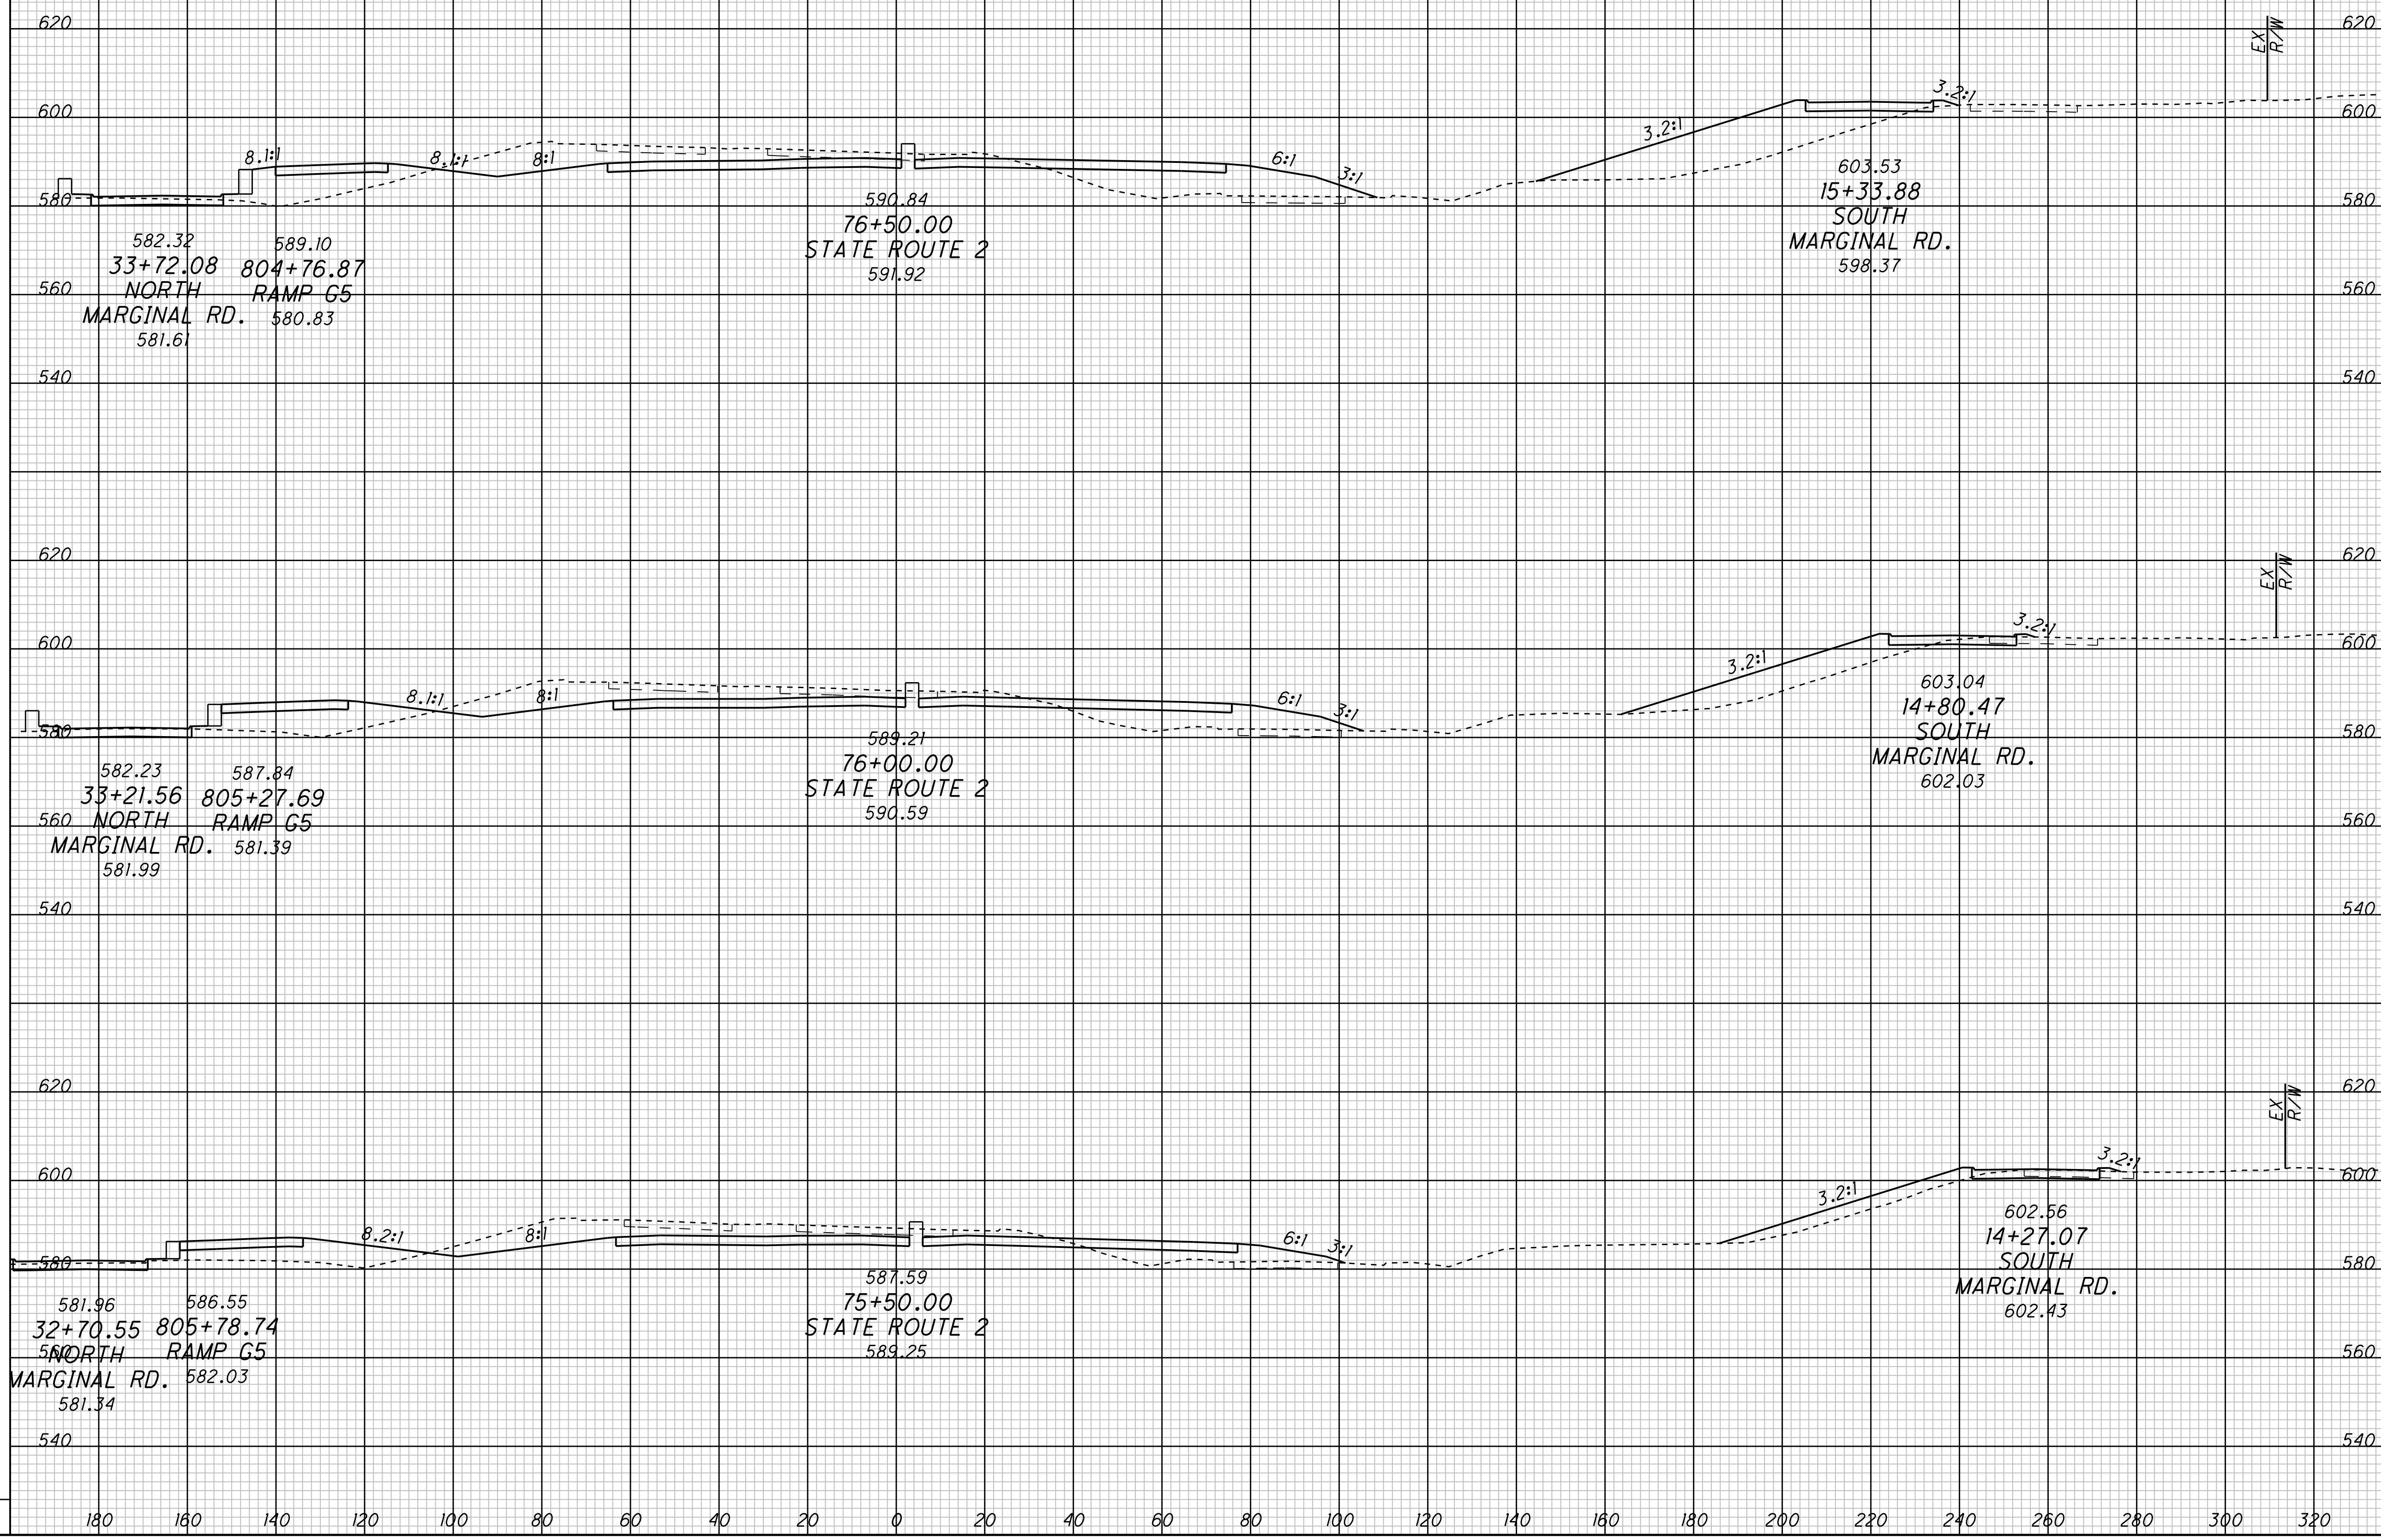

CROSS SECTIONS - CONTRACT GROUP 4
STATE ROUTE 2


CUY-90-14.90

10
17

P:\PR40566\CADD\RDWY\SHT\CCG4\77413XS_SR2.DGN

SEEDING
END WIDTH SQ. YDS.

END AREA VOLUME
CUT FILL CUT FILL
CALCULATED CHECKED

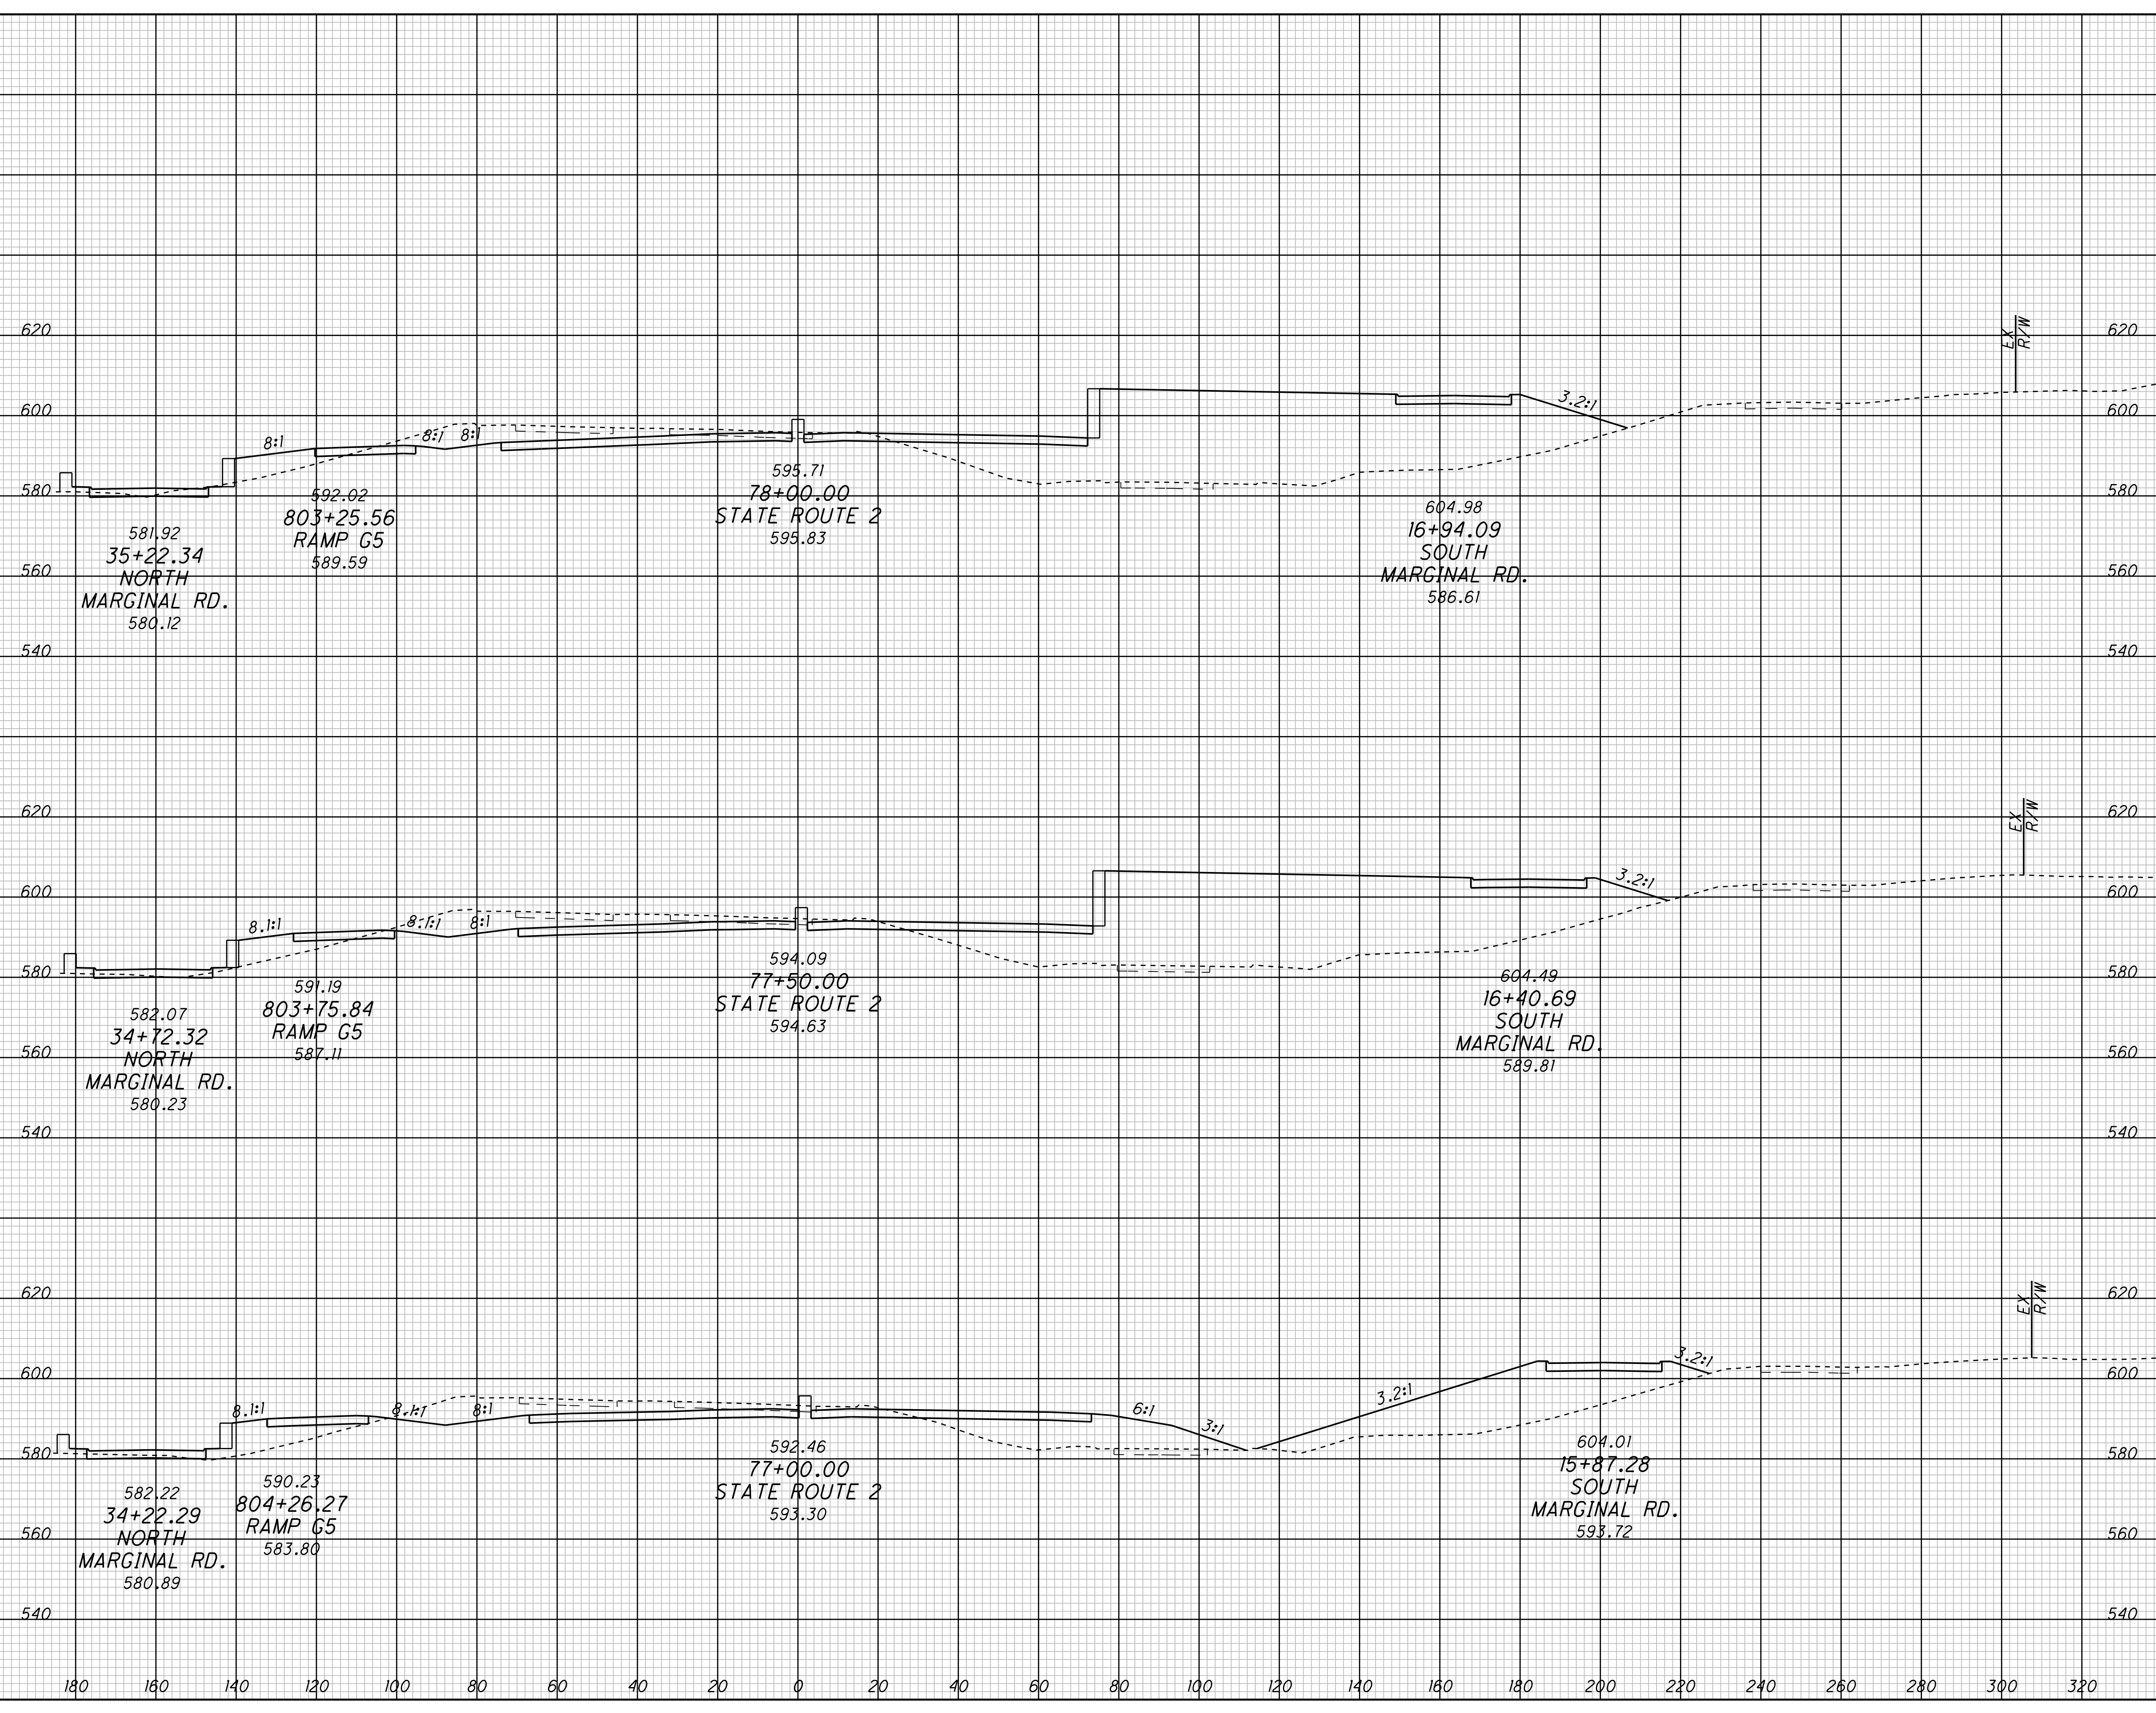

CROSS SECTIONS - CONTRACT GROUP 4
STATE ROUTE 2


CUY -90-14.90

11
17

P:\PR40566\CADD\RDWY\SHT\CCG4\77413XS_SR2.DGN

SEEDING
END WIDTH SQ. YDS.

END AREA VOLUME
CUT FILL CUT FILL
CALCULATED CHECKED

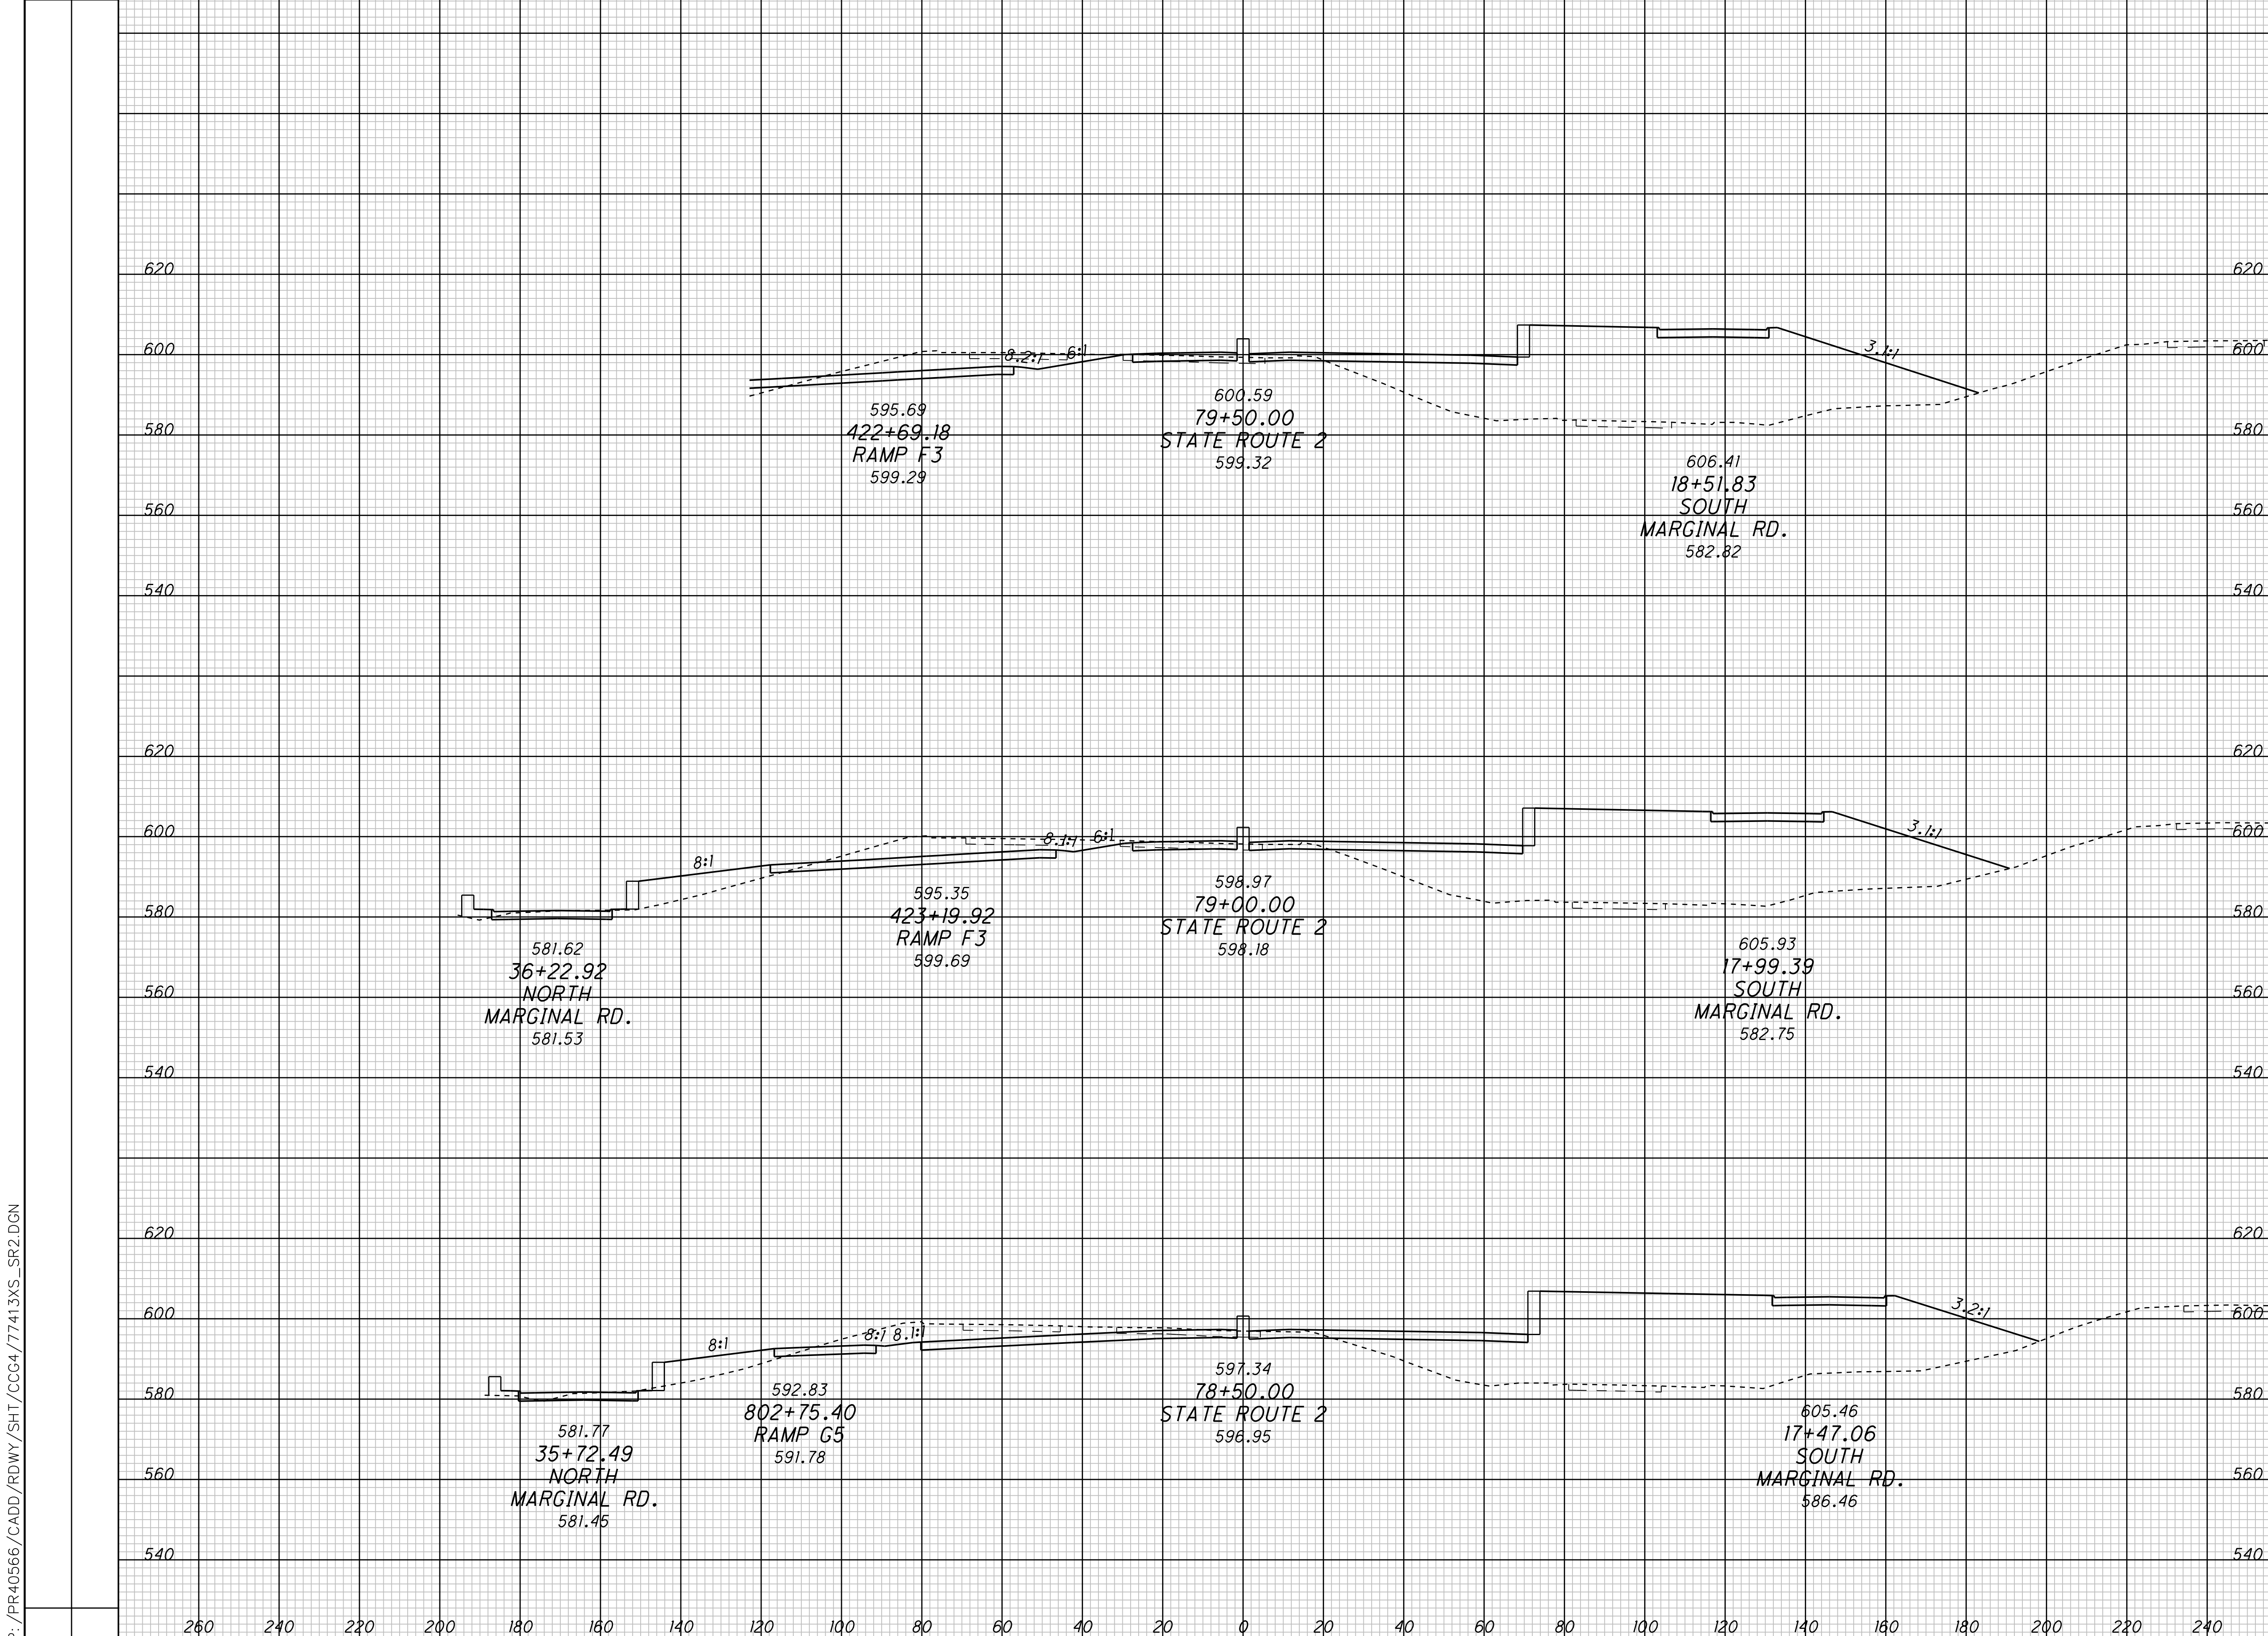


CROSS SECTIONS - CONTRACT GROUP 4
STATE ROUTE 2

CUY-90-14.90

P:\PR40566\CADD\RDWY\SH\CCG4\77413XS_SR2.DGN

P:\PR40566\CADD\RDWY\SH\CCG4\77413XS_SR2.DGN

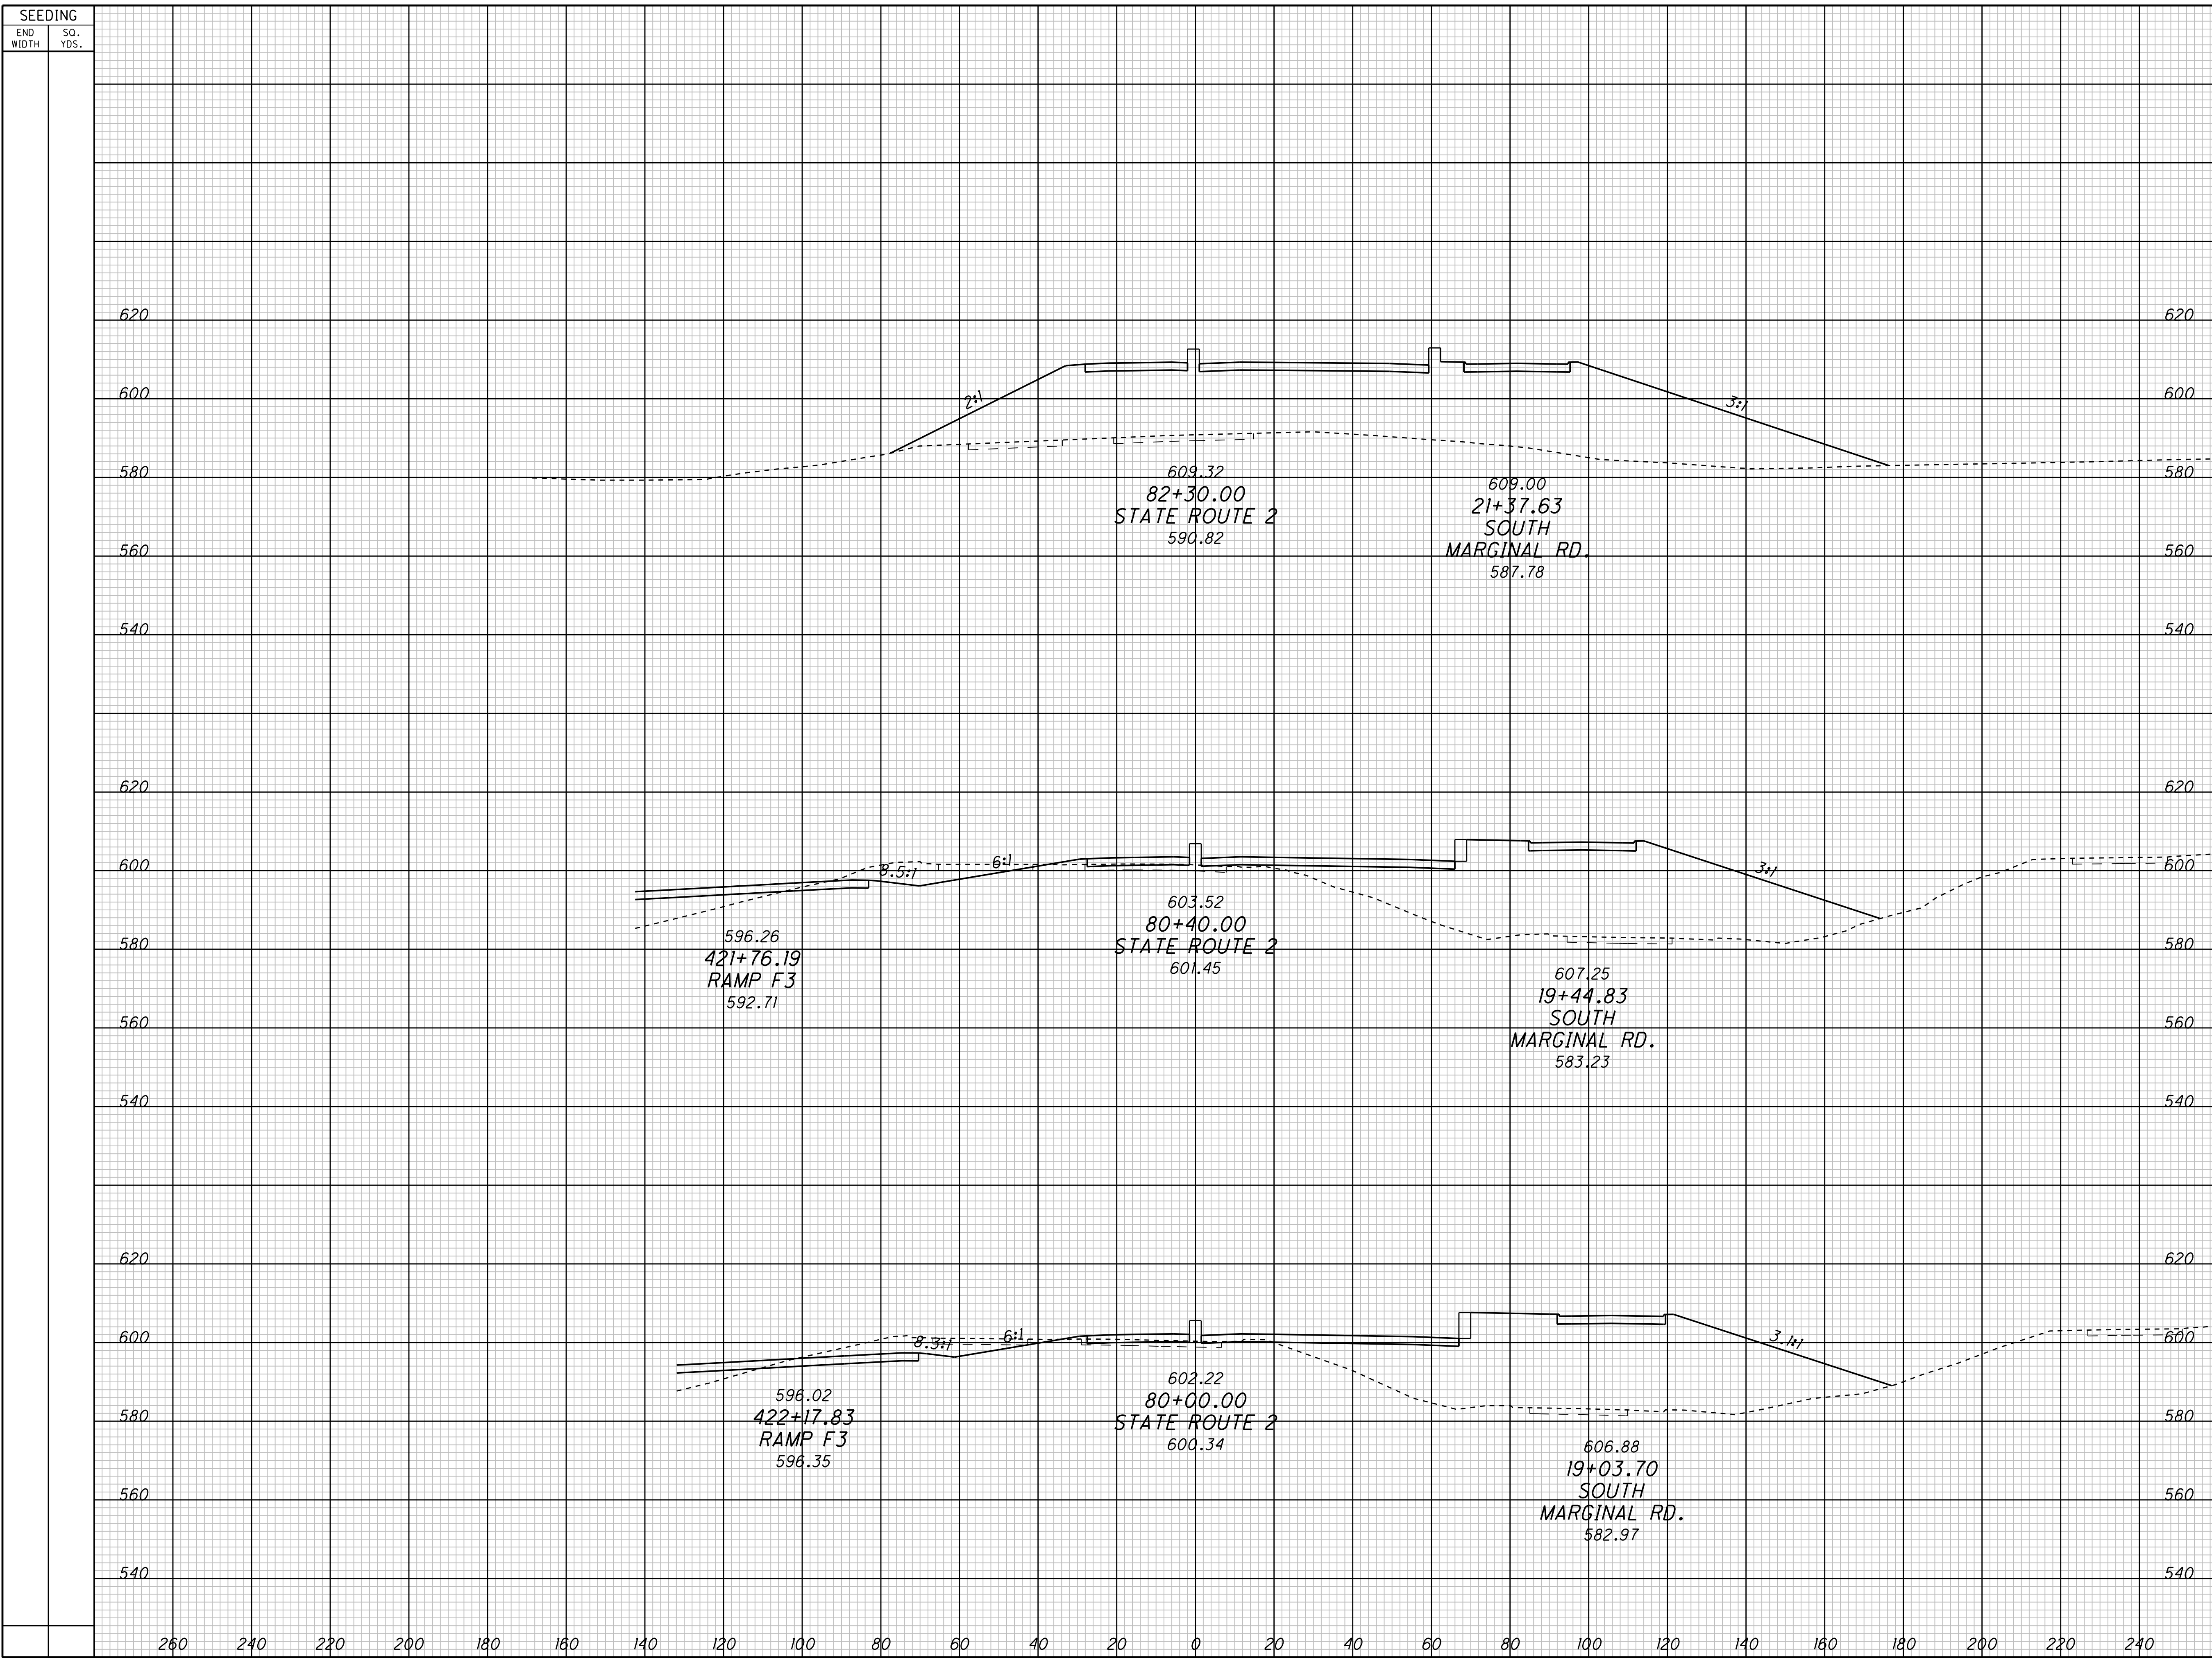


SEEDING		END AREA		VOLUME		CALCULATED	CHECKED
END WIDTH	SO. YDS.	CUT	FILL	CUT	FILL		

CROSS SECTIONS - CONTRACT GROUP 4
STATE ROUTE 2

CUY-90-14.90

P:\PR40566\CADD\RDWY\SHT\CCG4\77413XS_SR2.DGN

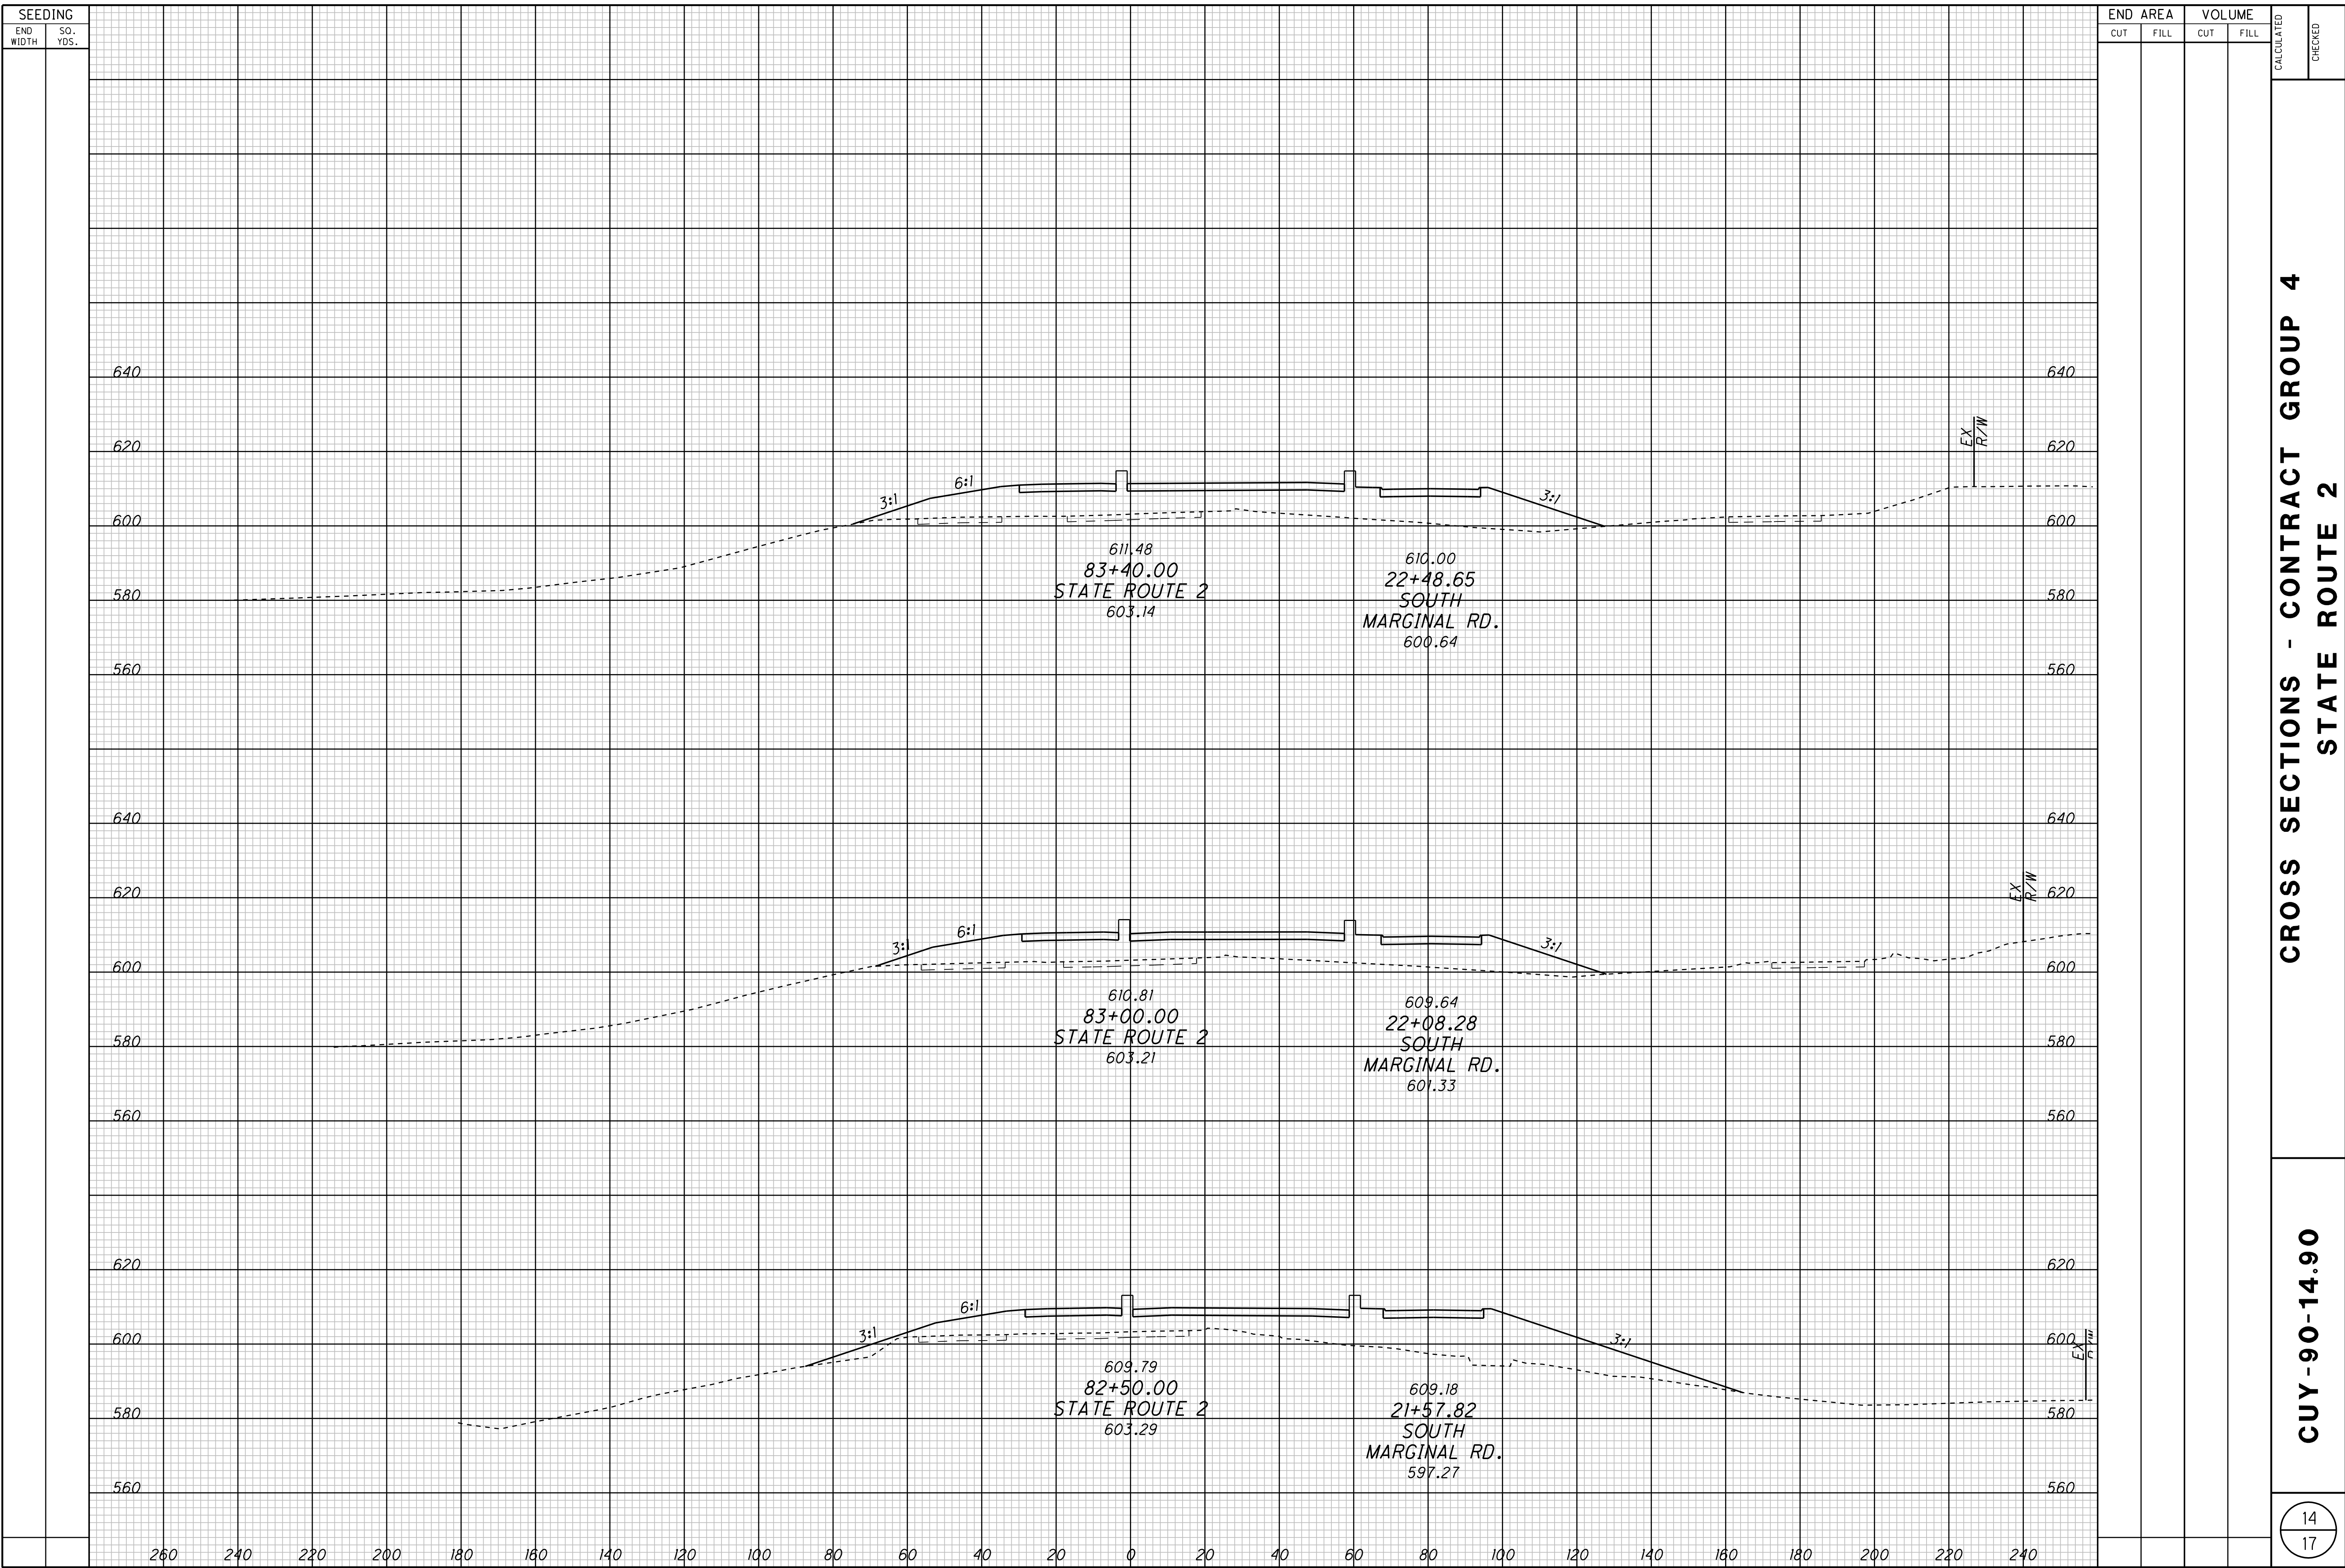


CROSS SECTIONS - CONTRACT GROUP 4
STATE ROUTE 2

CUY -90-14.90

14
17

SEEDING
END WIDTH SQ. YDS.
P: /PR40566/CADD/RDWAY/SHT/CCG4/77413XS_SR2.DGN

END AREA		VOLUME		CALCULATED	CHECKED
CUT	FILL	CUT	FILL		

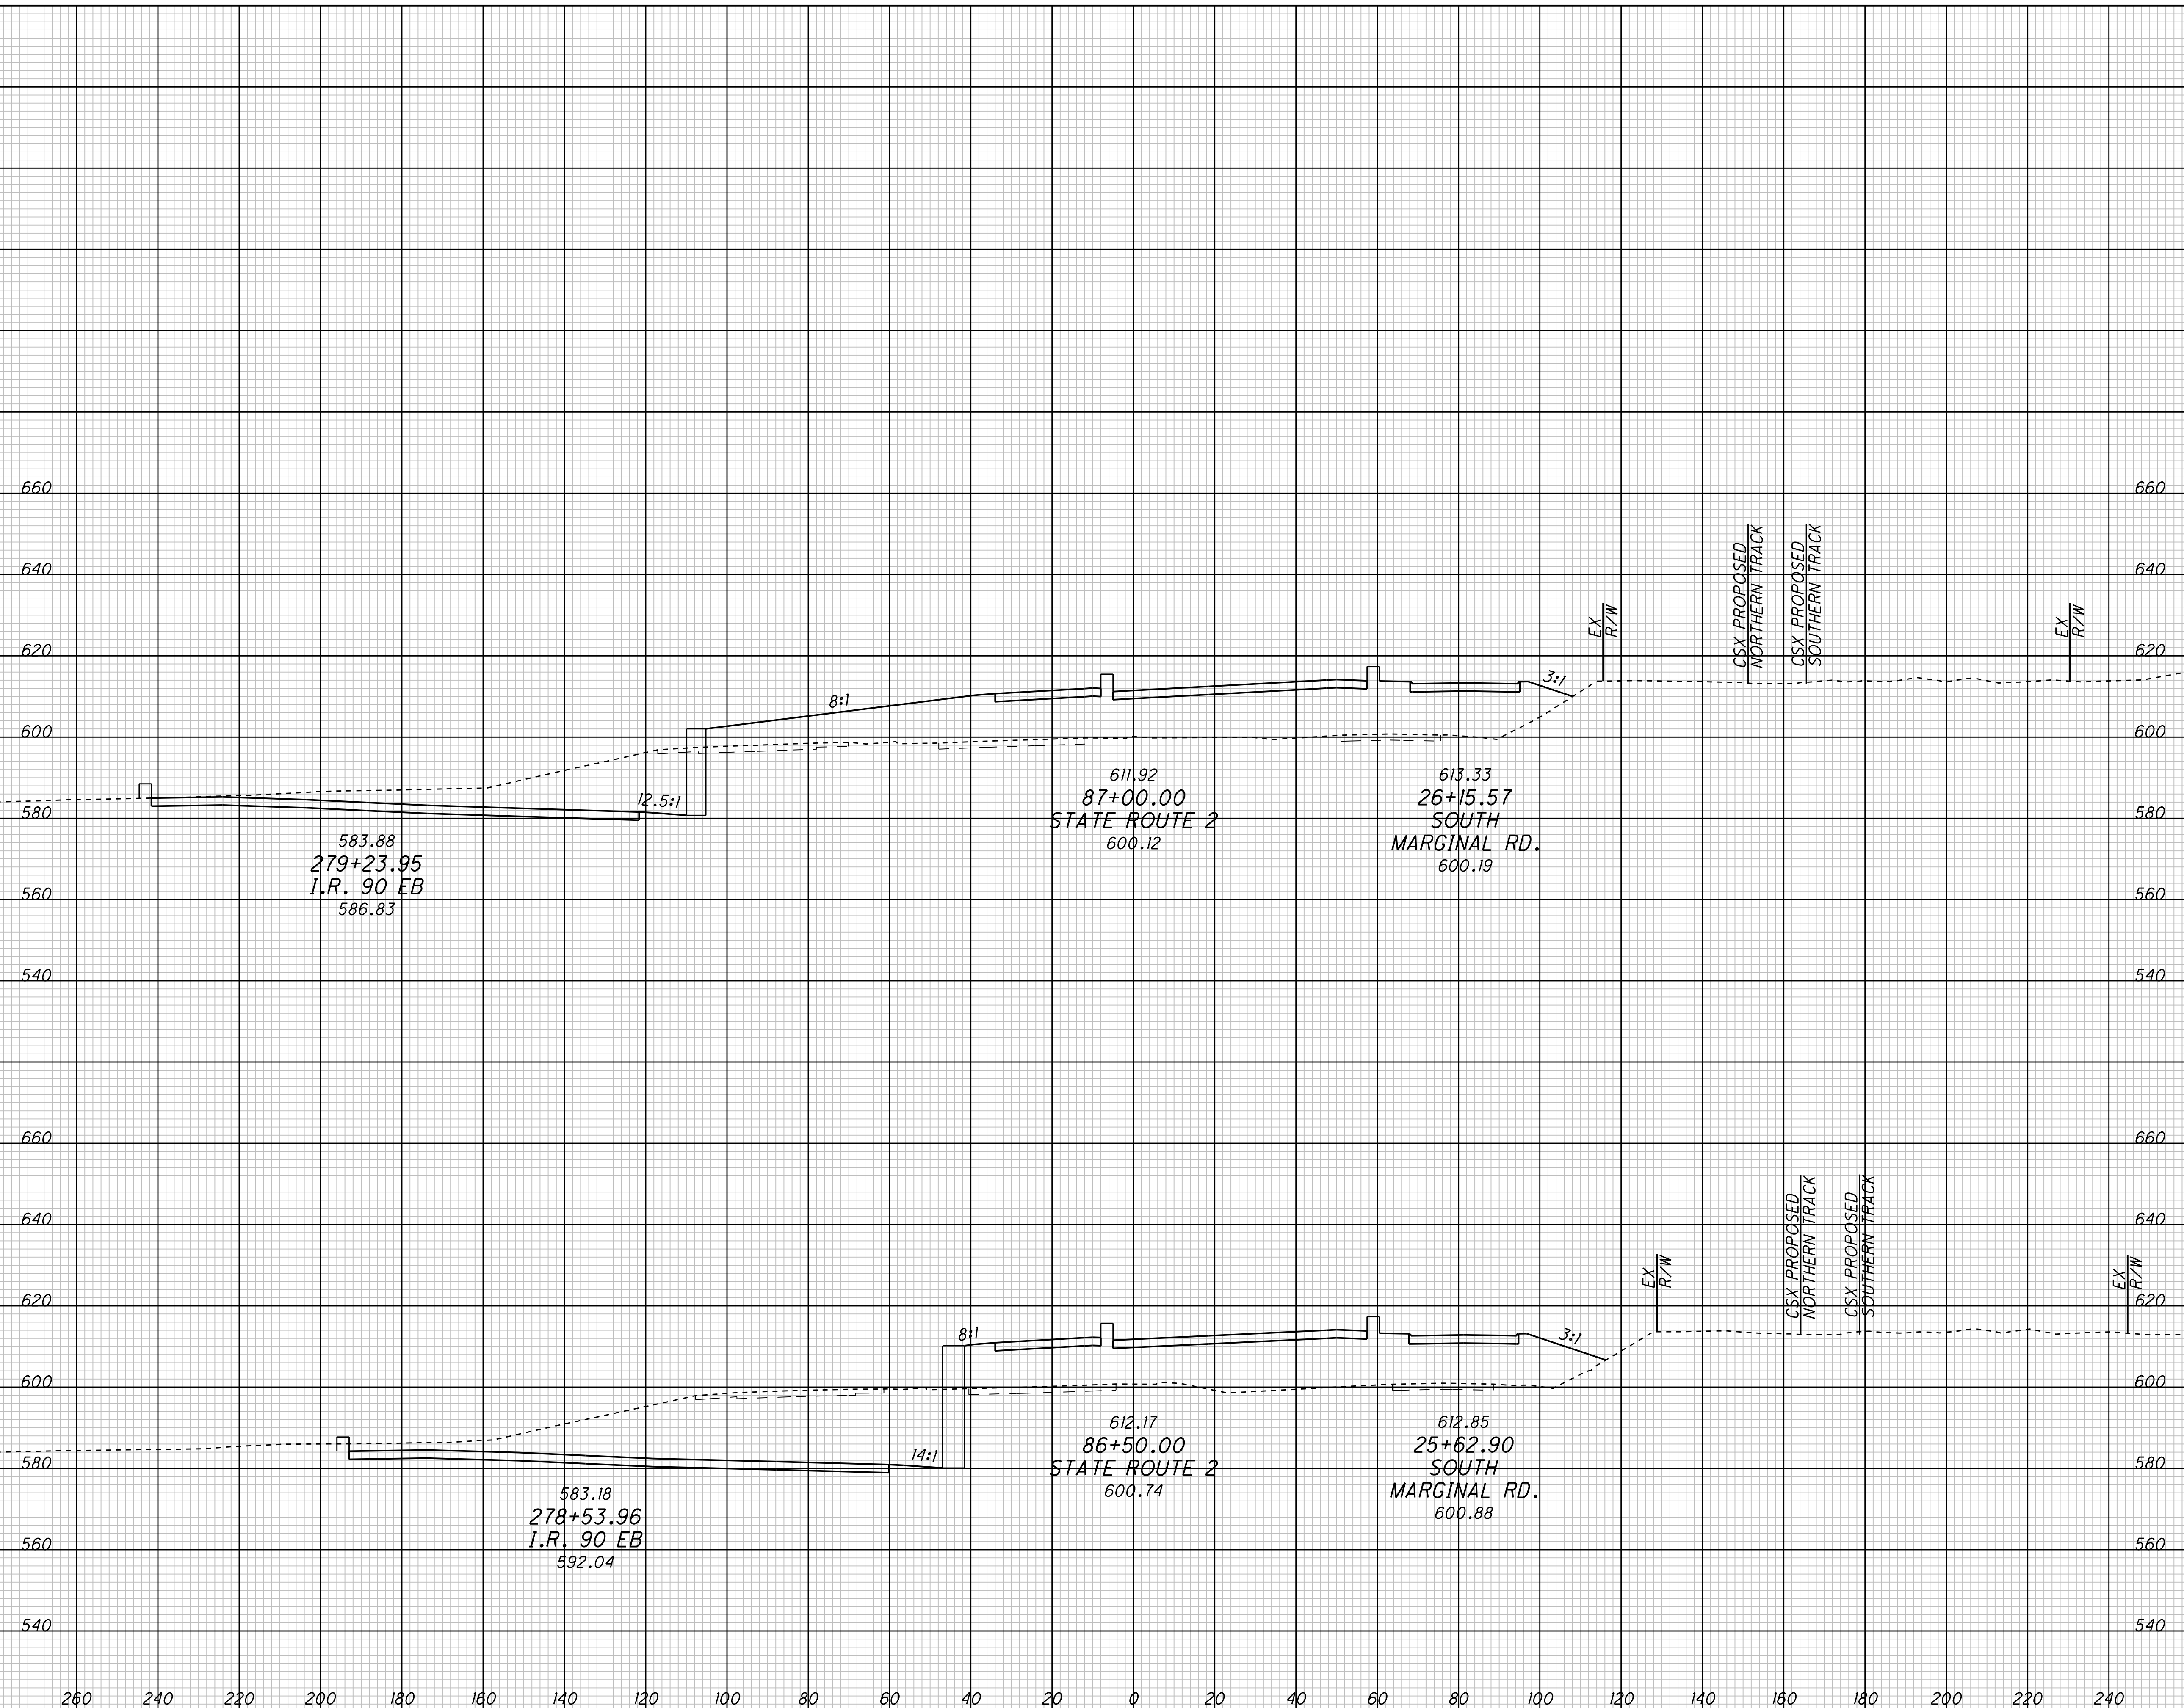


CROSS SECTIONS - CONTRACT GROUP 4
STATE ROUTE 2

CUY -90-14.90

P: /PR40566/CADD/RDWAY/SHT/CCG4/77413XS_SR2.DGN

SEEDING
END WIDTH SQ. YDS.


END AREA		VOLUME		CALCULATED	CHECKED
CUT	FILL	CUT	FILL		

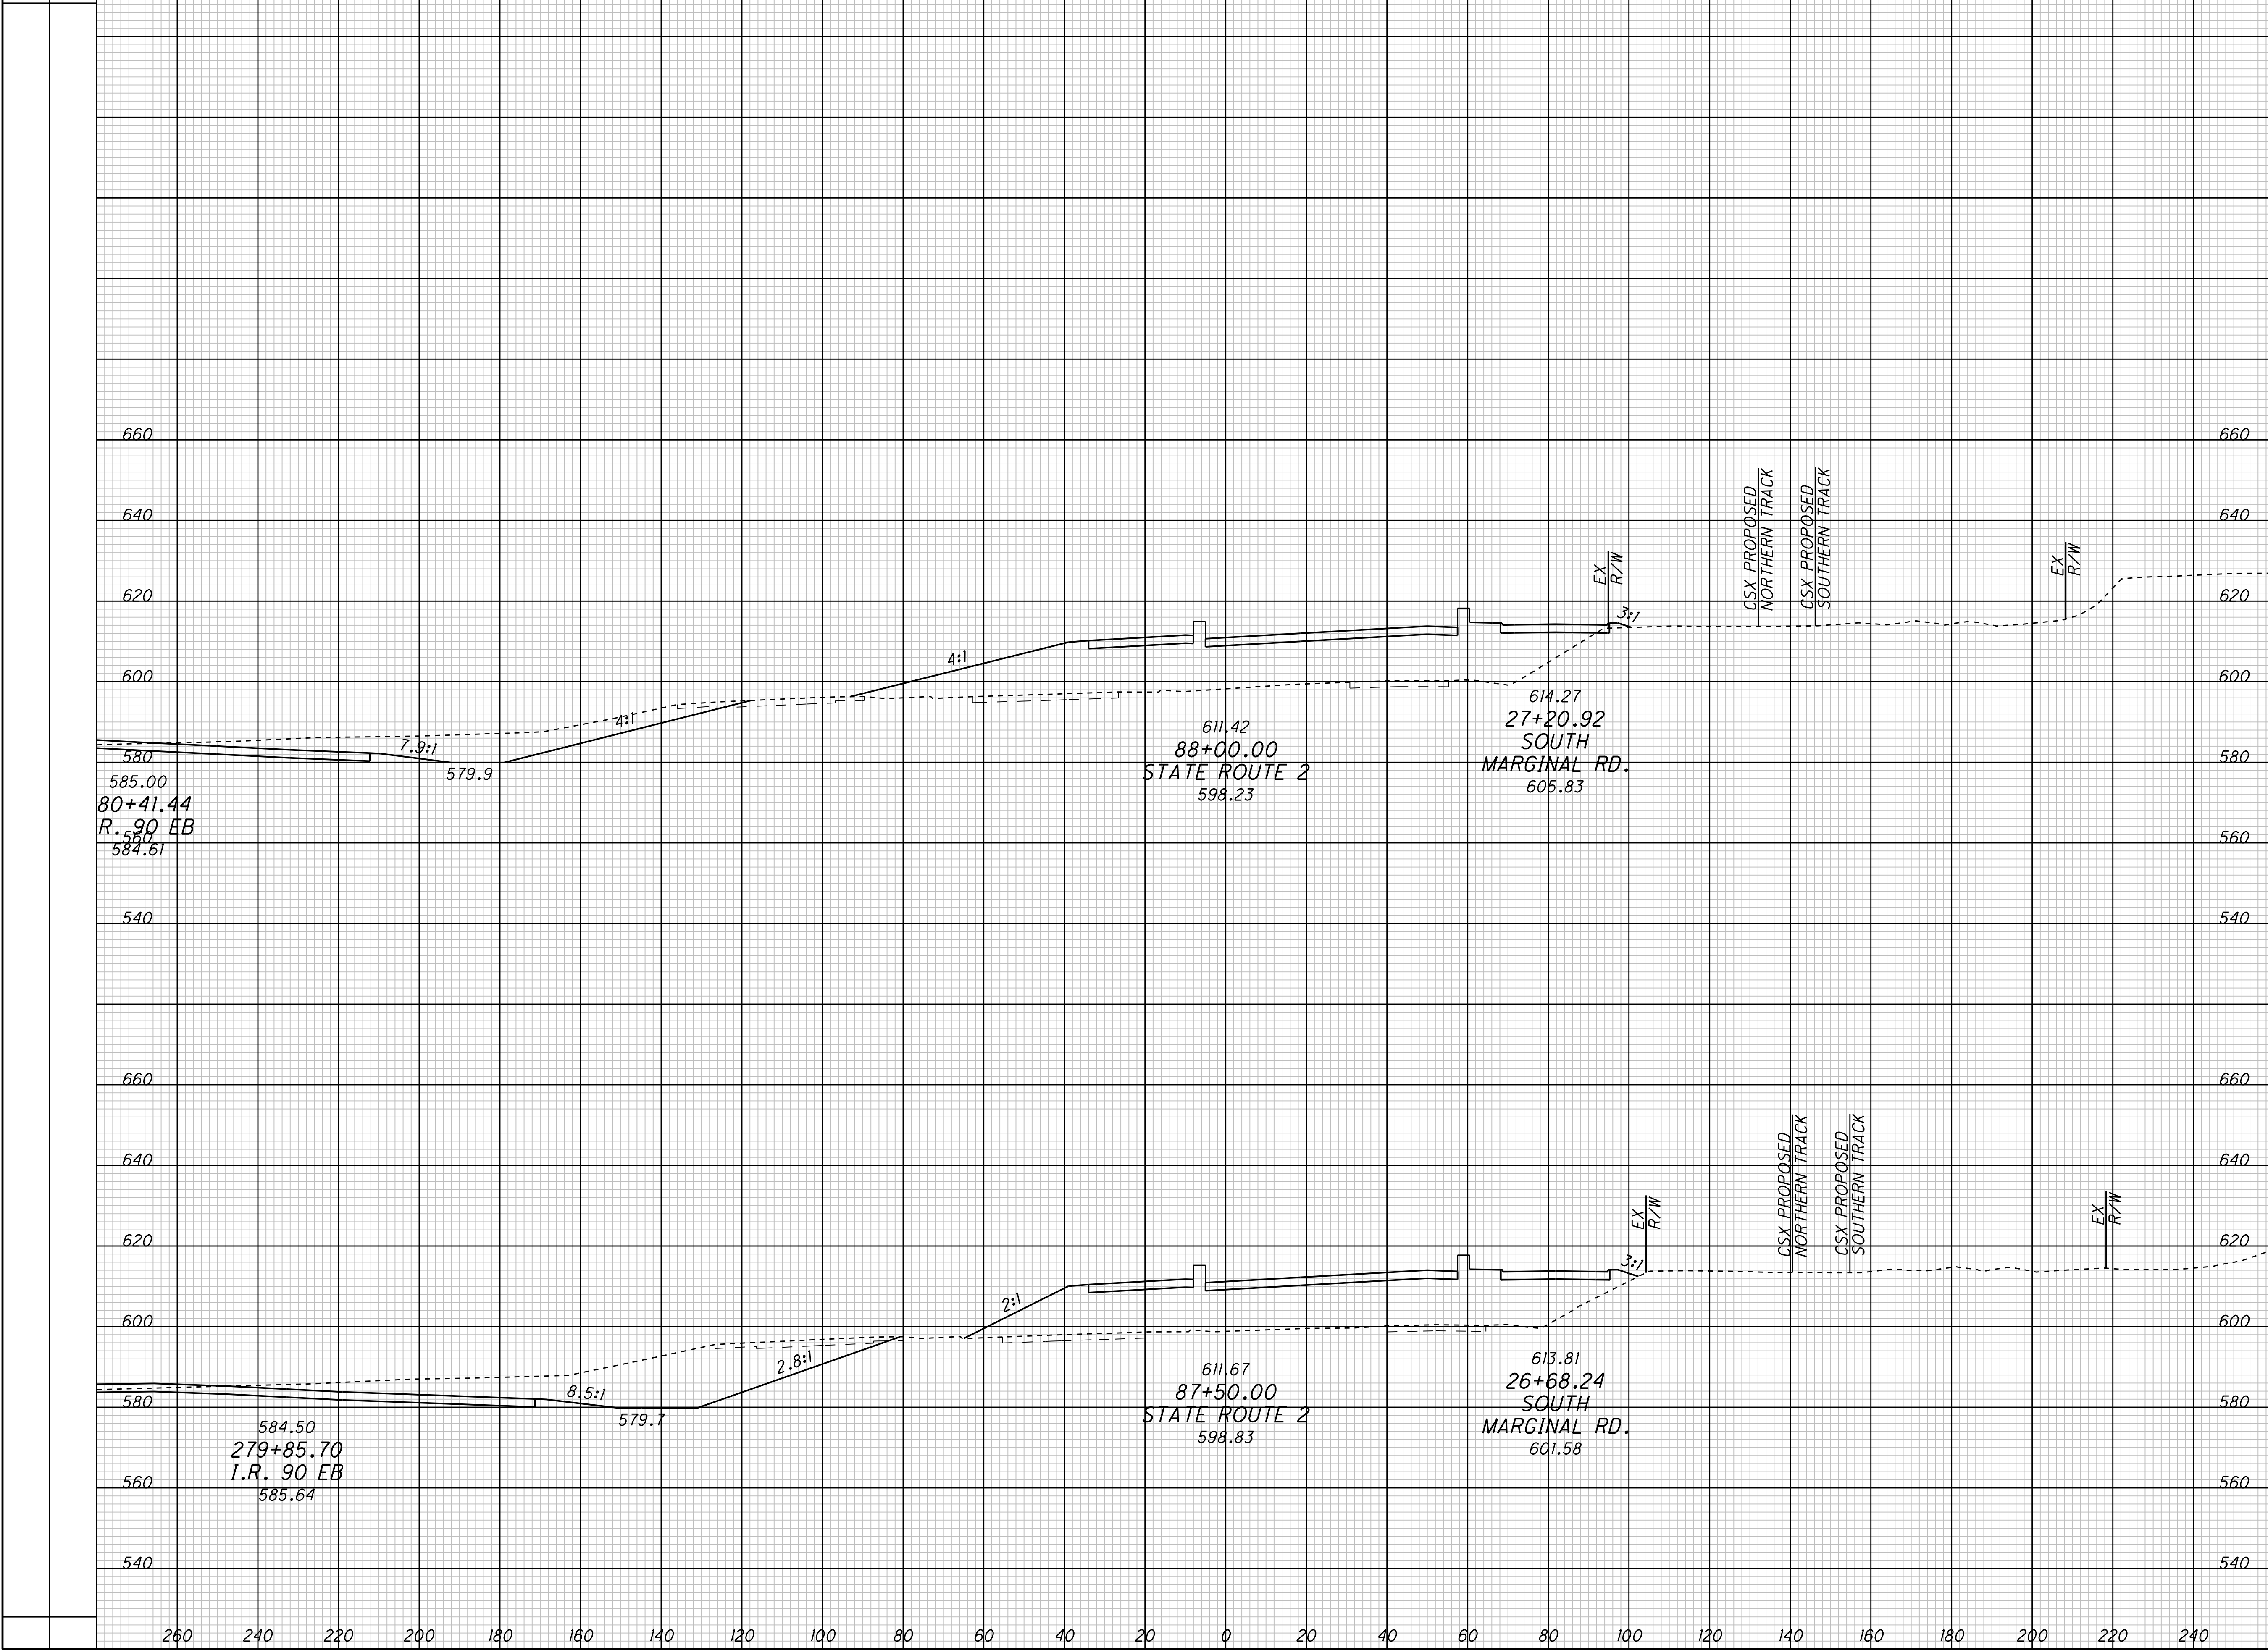

CROSS SECTIONS - CONTRACT GROUP 4
STATE ROUTE 2

CUY -90-14.90

P:\PR40566\CADD\RDWY\SH\CCG4\77413XS_SR2.DGN

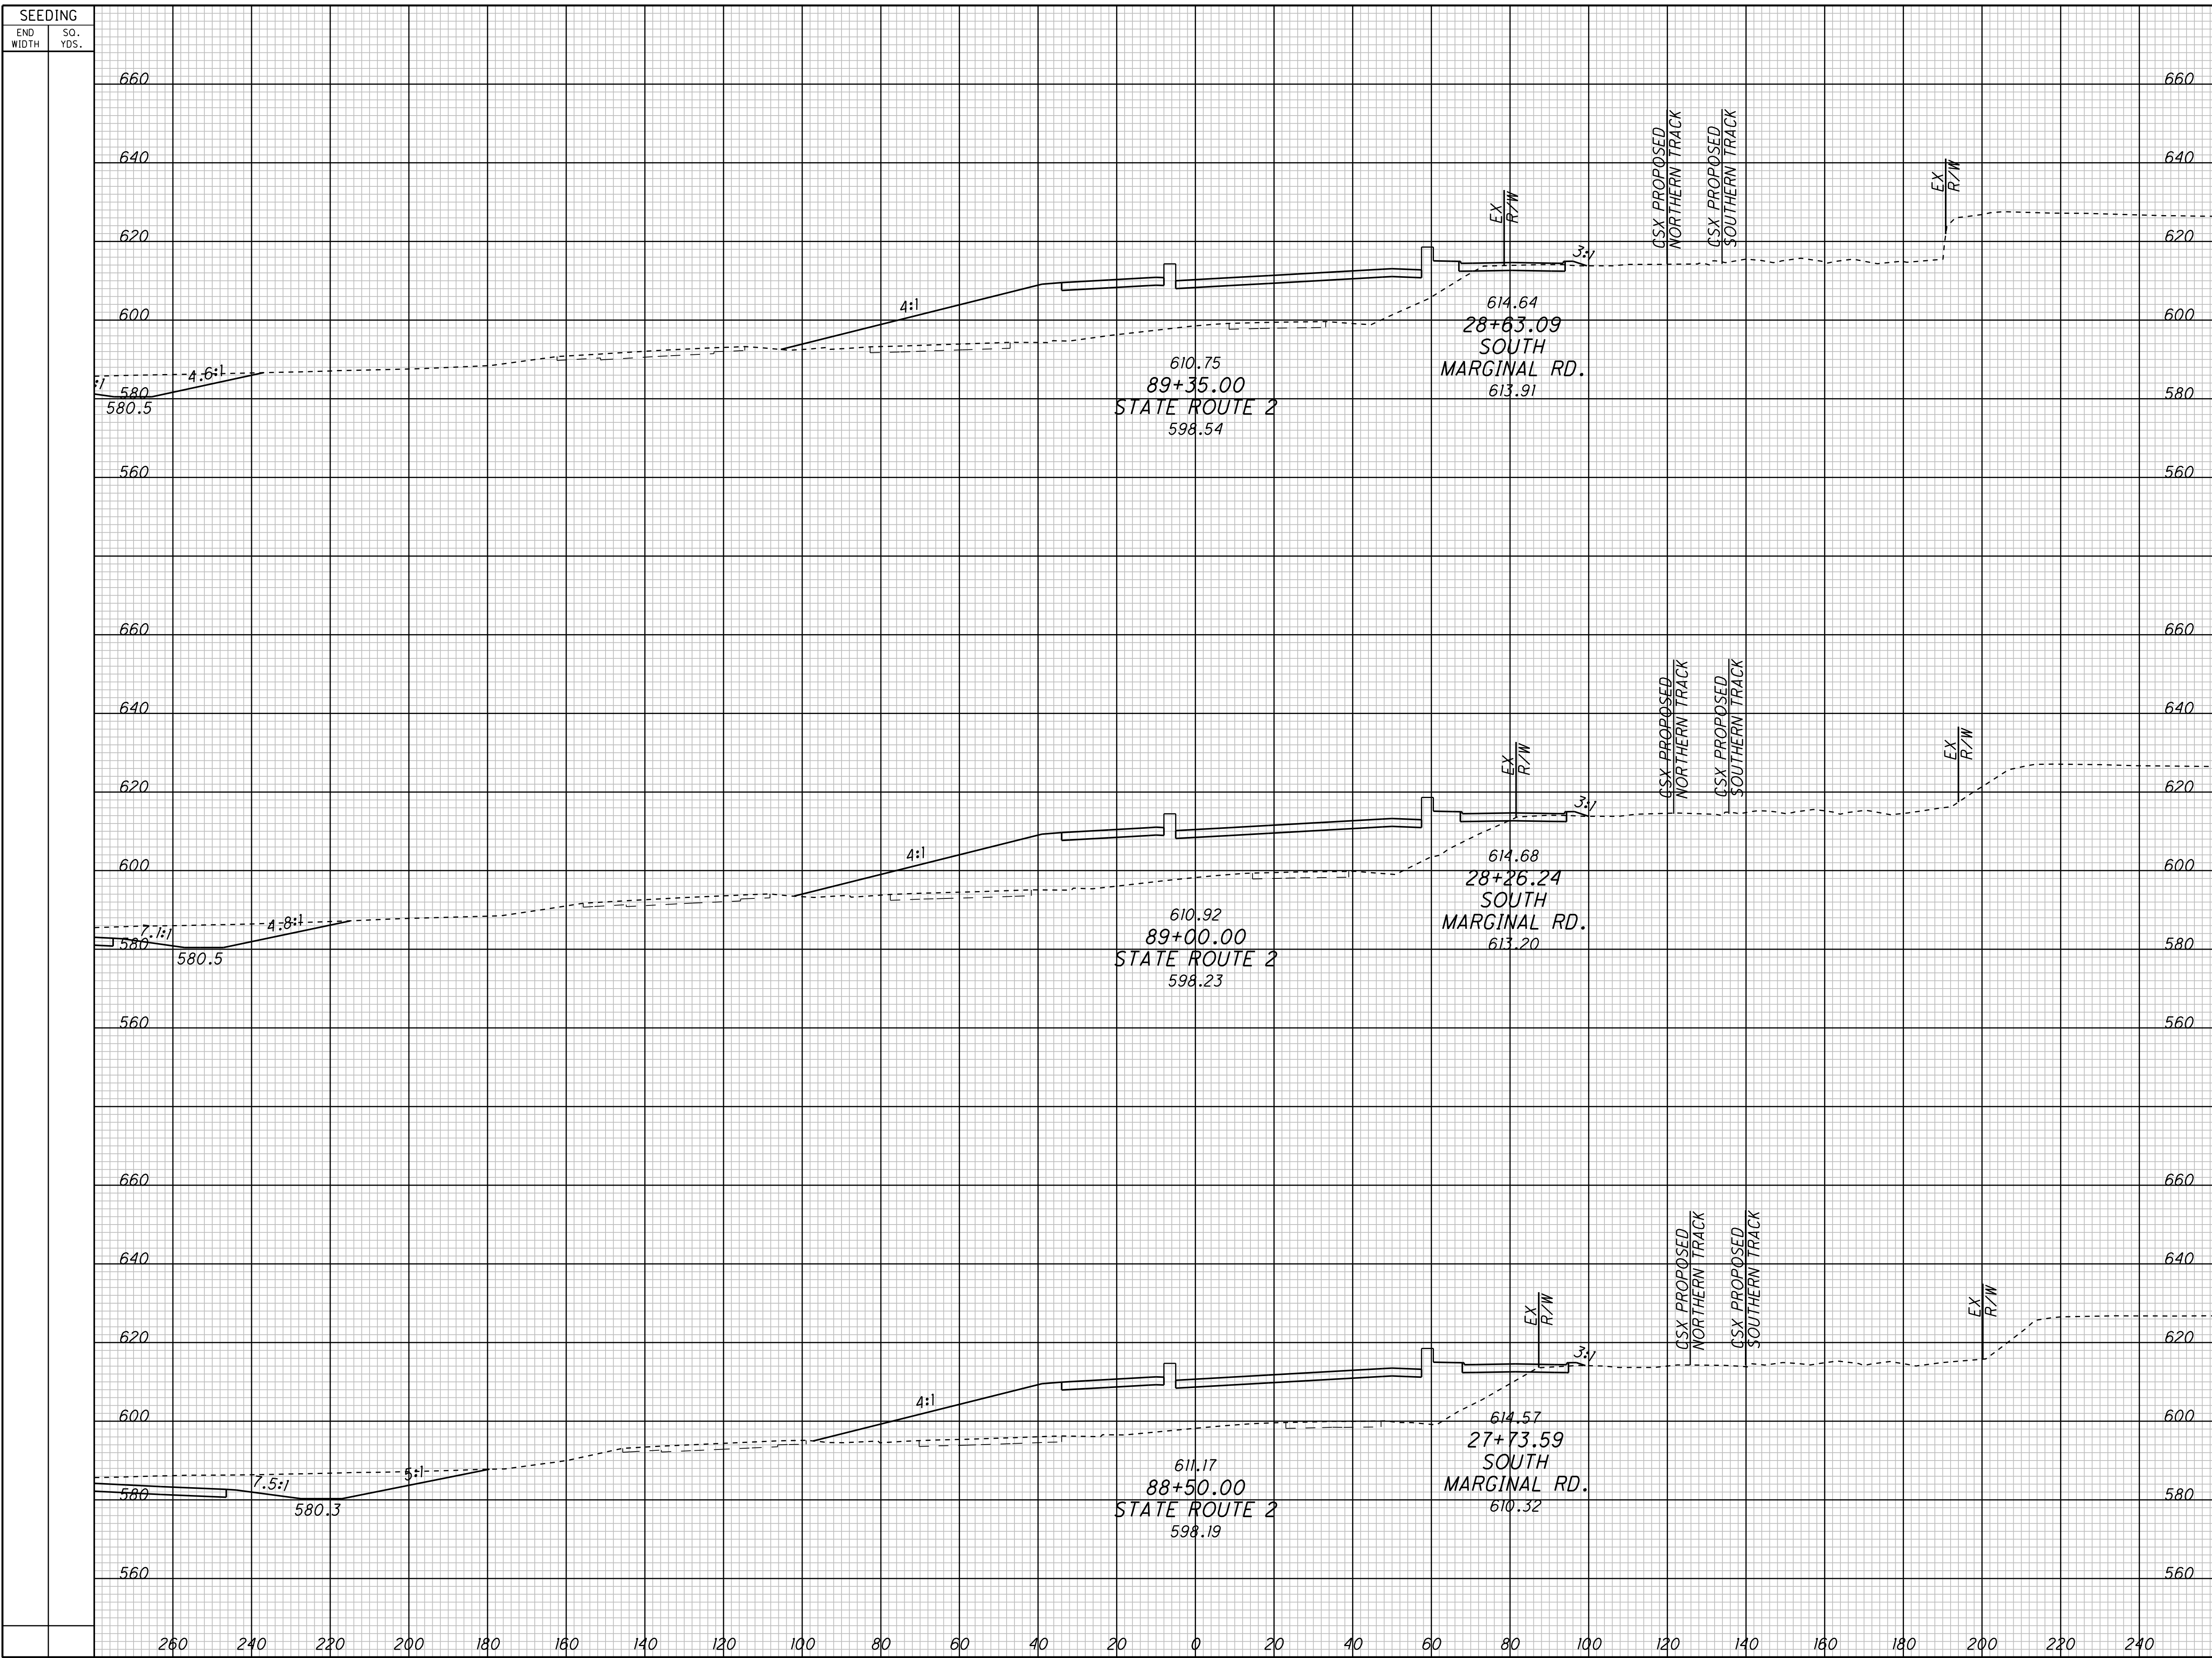

END	AREA		VOLUME		CALCULATED	CHECKED
	CUT	FILL	CUT	FILL		

CROSS SECTIONS - CONTRACT GROUP 4
STATE ROUTE 2

CUY-90-14.90