



**PROPOSED I.R. 90 EB**

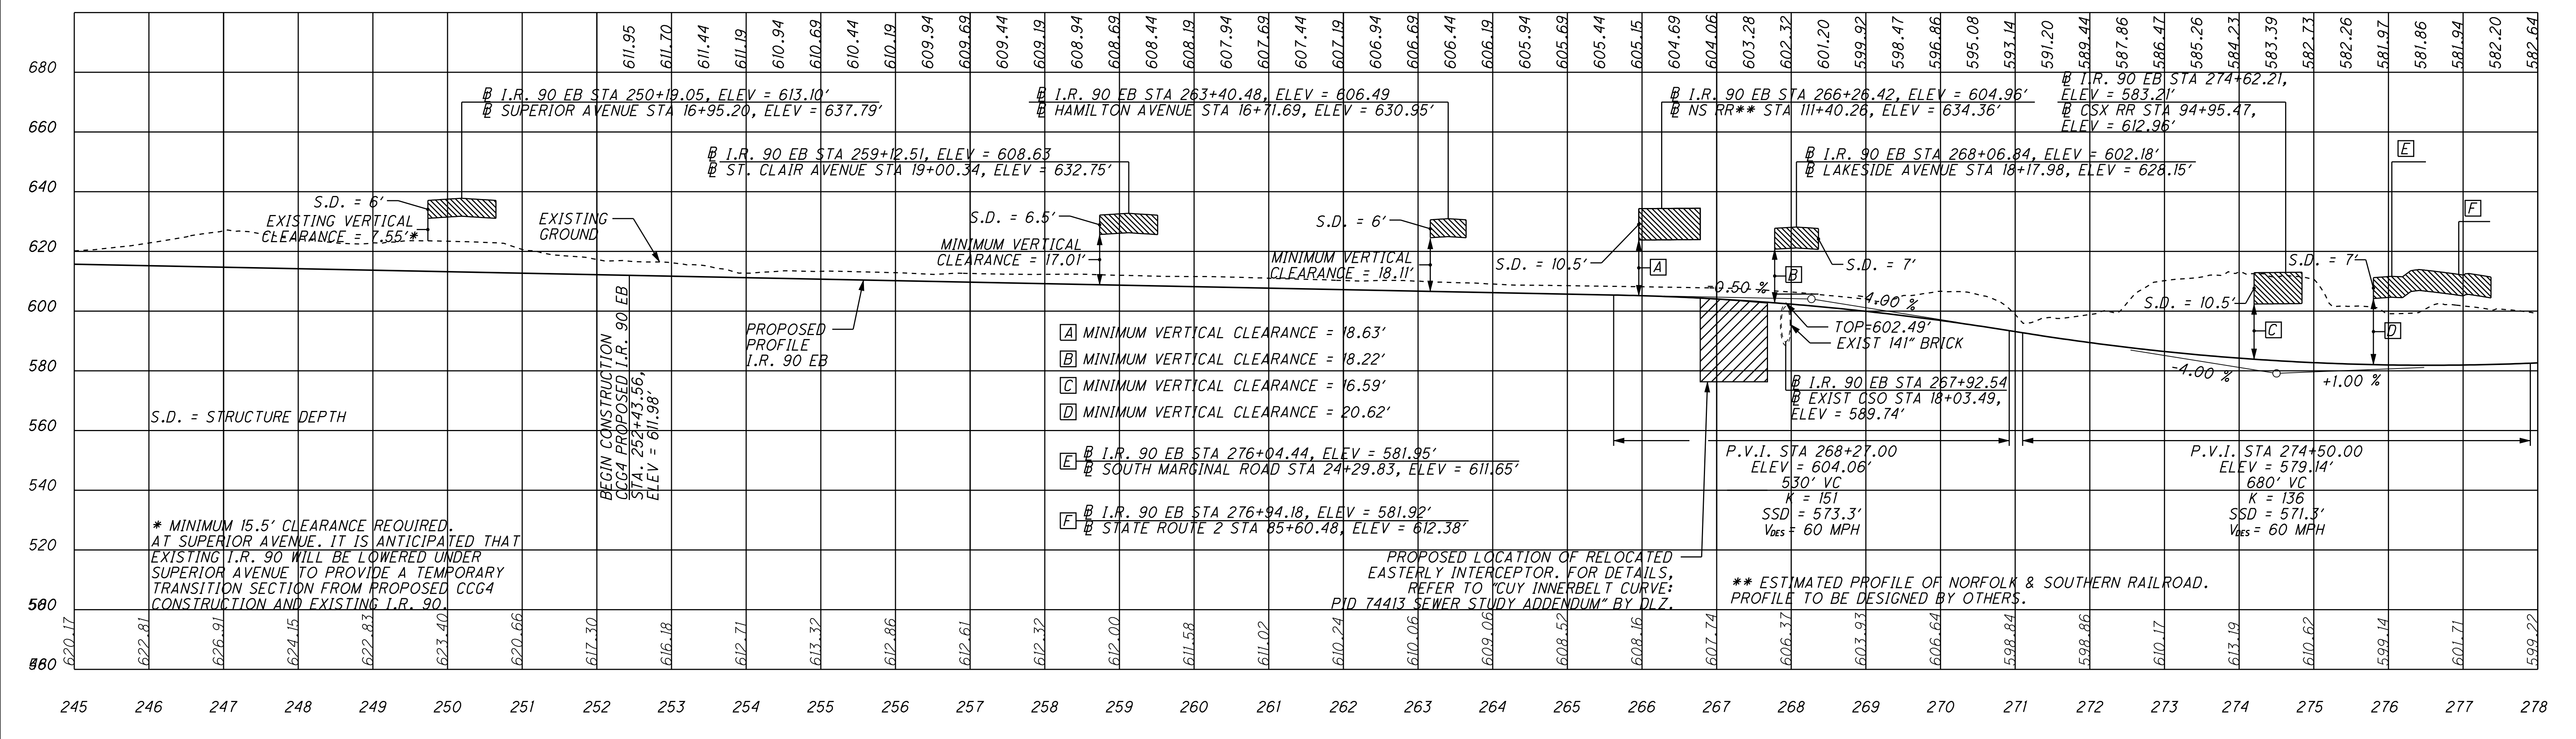

**PROPOSED I.R. 90 EB**

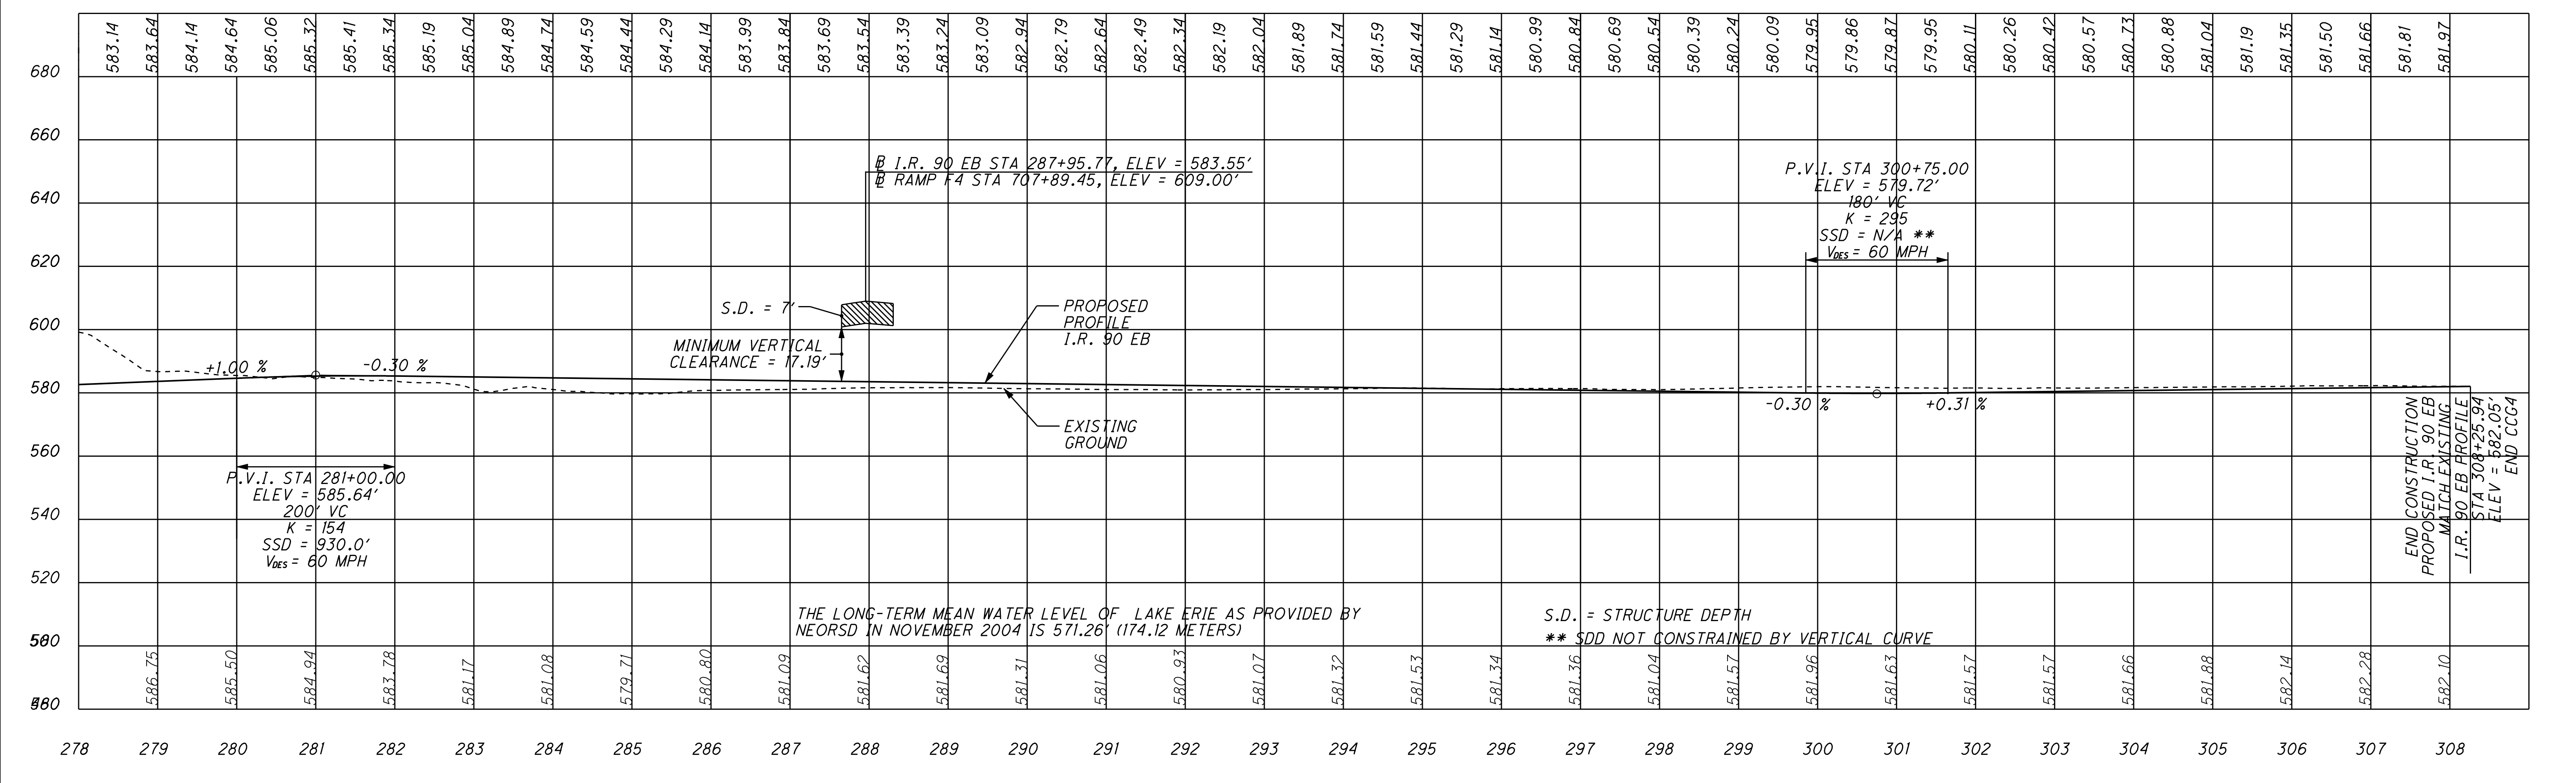

**CLEVELAND INNERBELT PLAN**  
OHIO DEPARTMENT OF TRANSPORTATION

**CONTRACT GROUP 4  
PROFILES - SHEET 2**

APRIL 1, 2010  
DRAFT