




SUPERIOR AVENUE

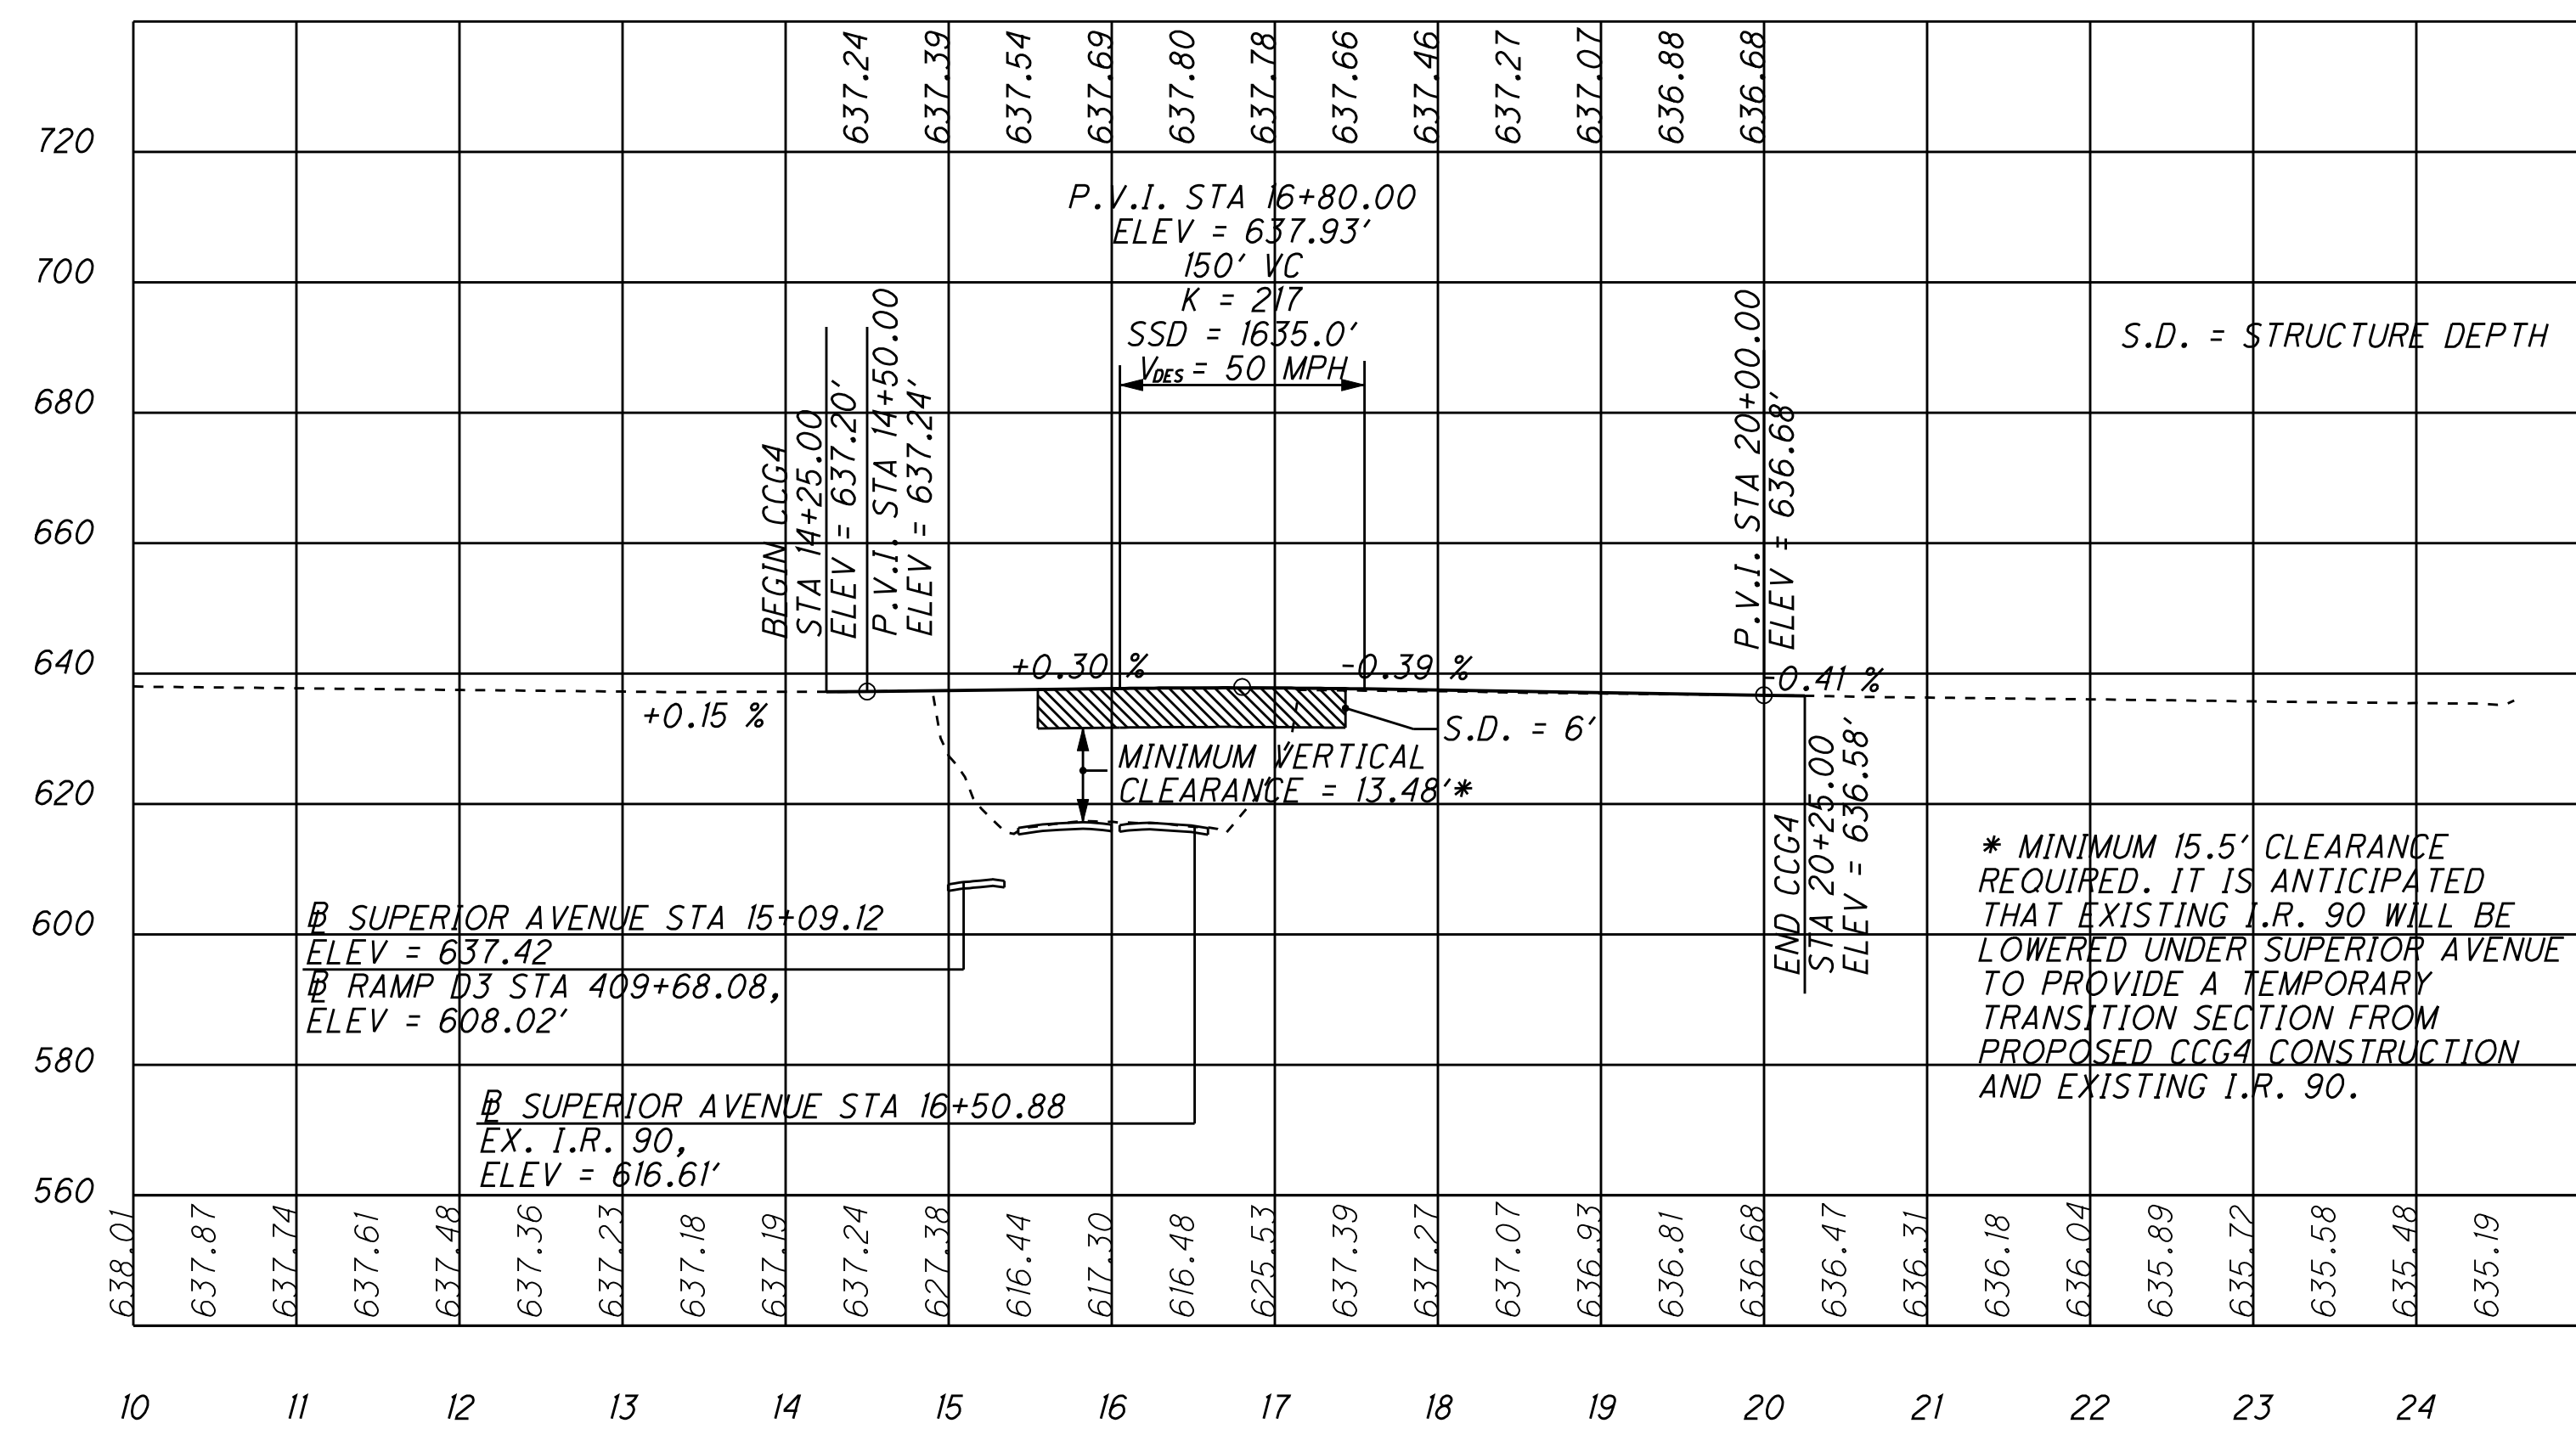


EAST 26TH STREET

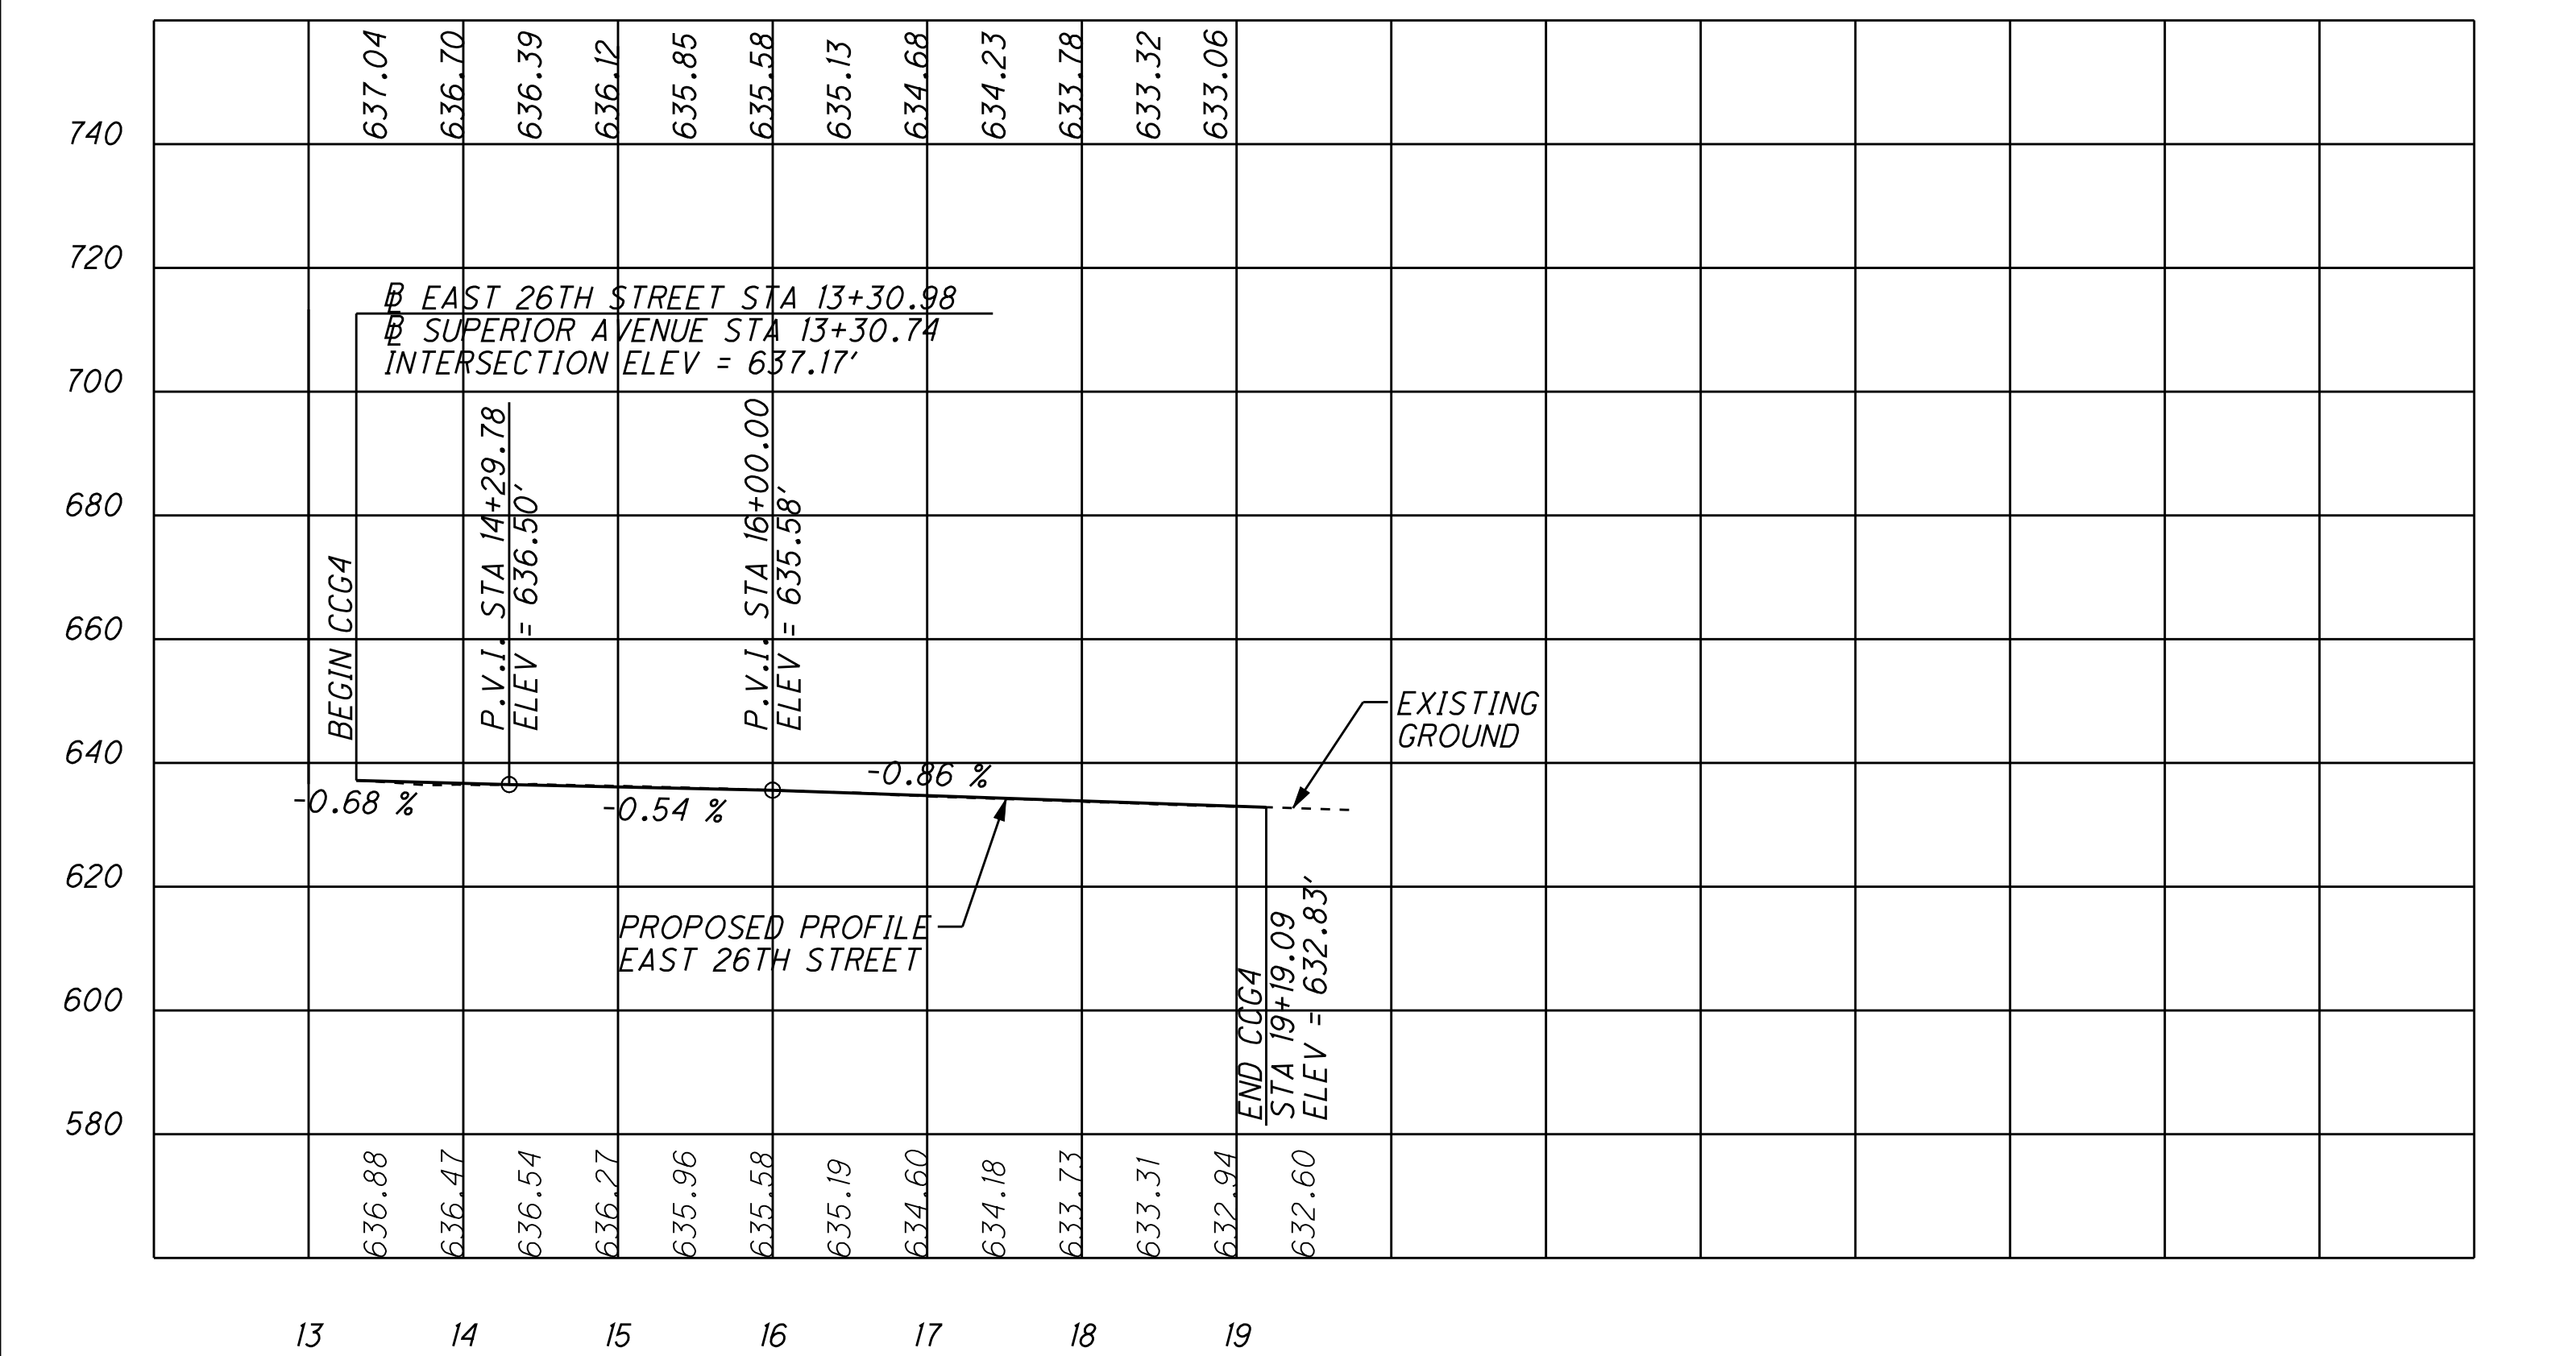


EAST 30TH STREET

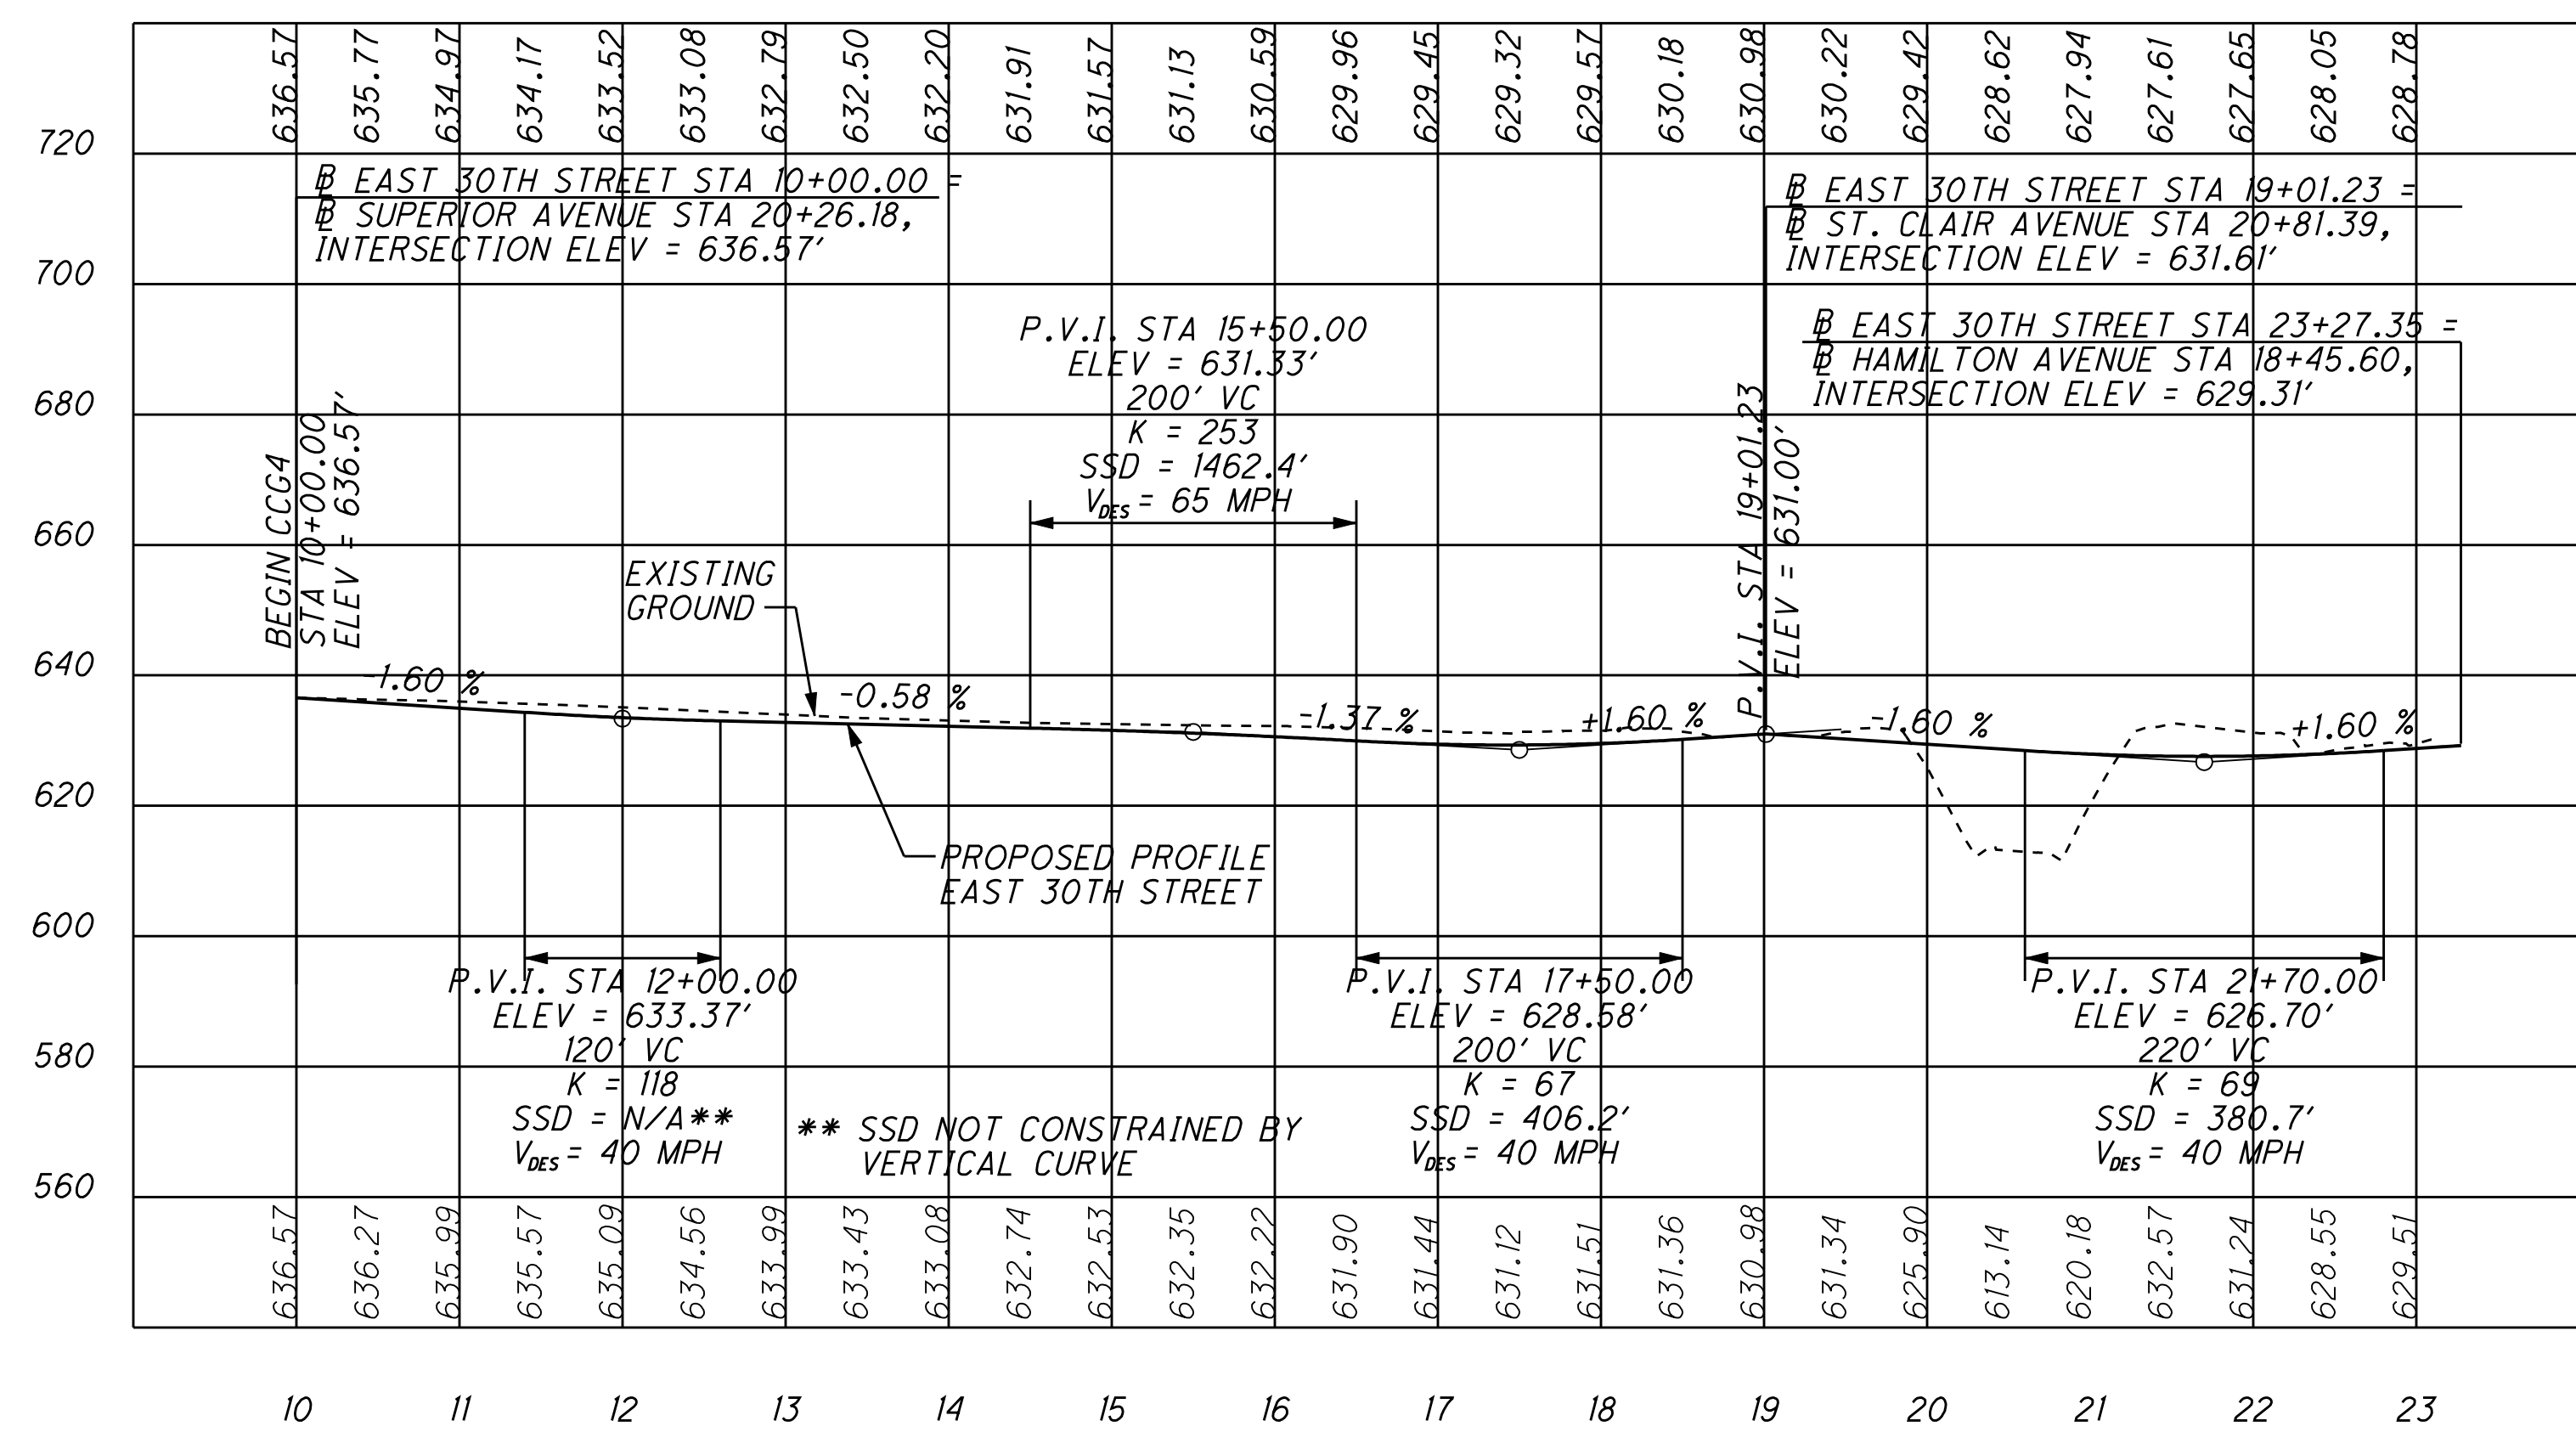

ST. CLAIR AVENUE

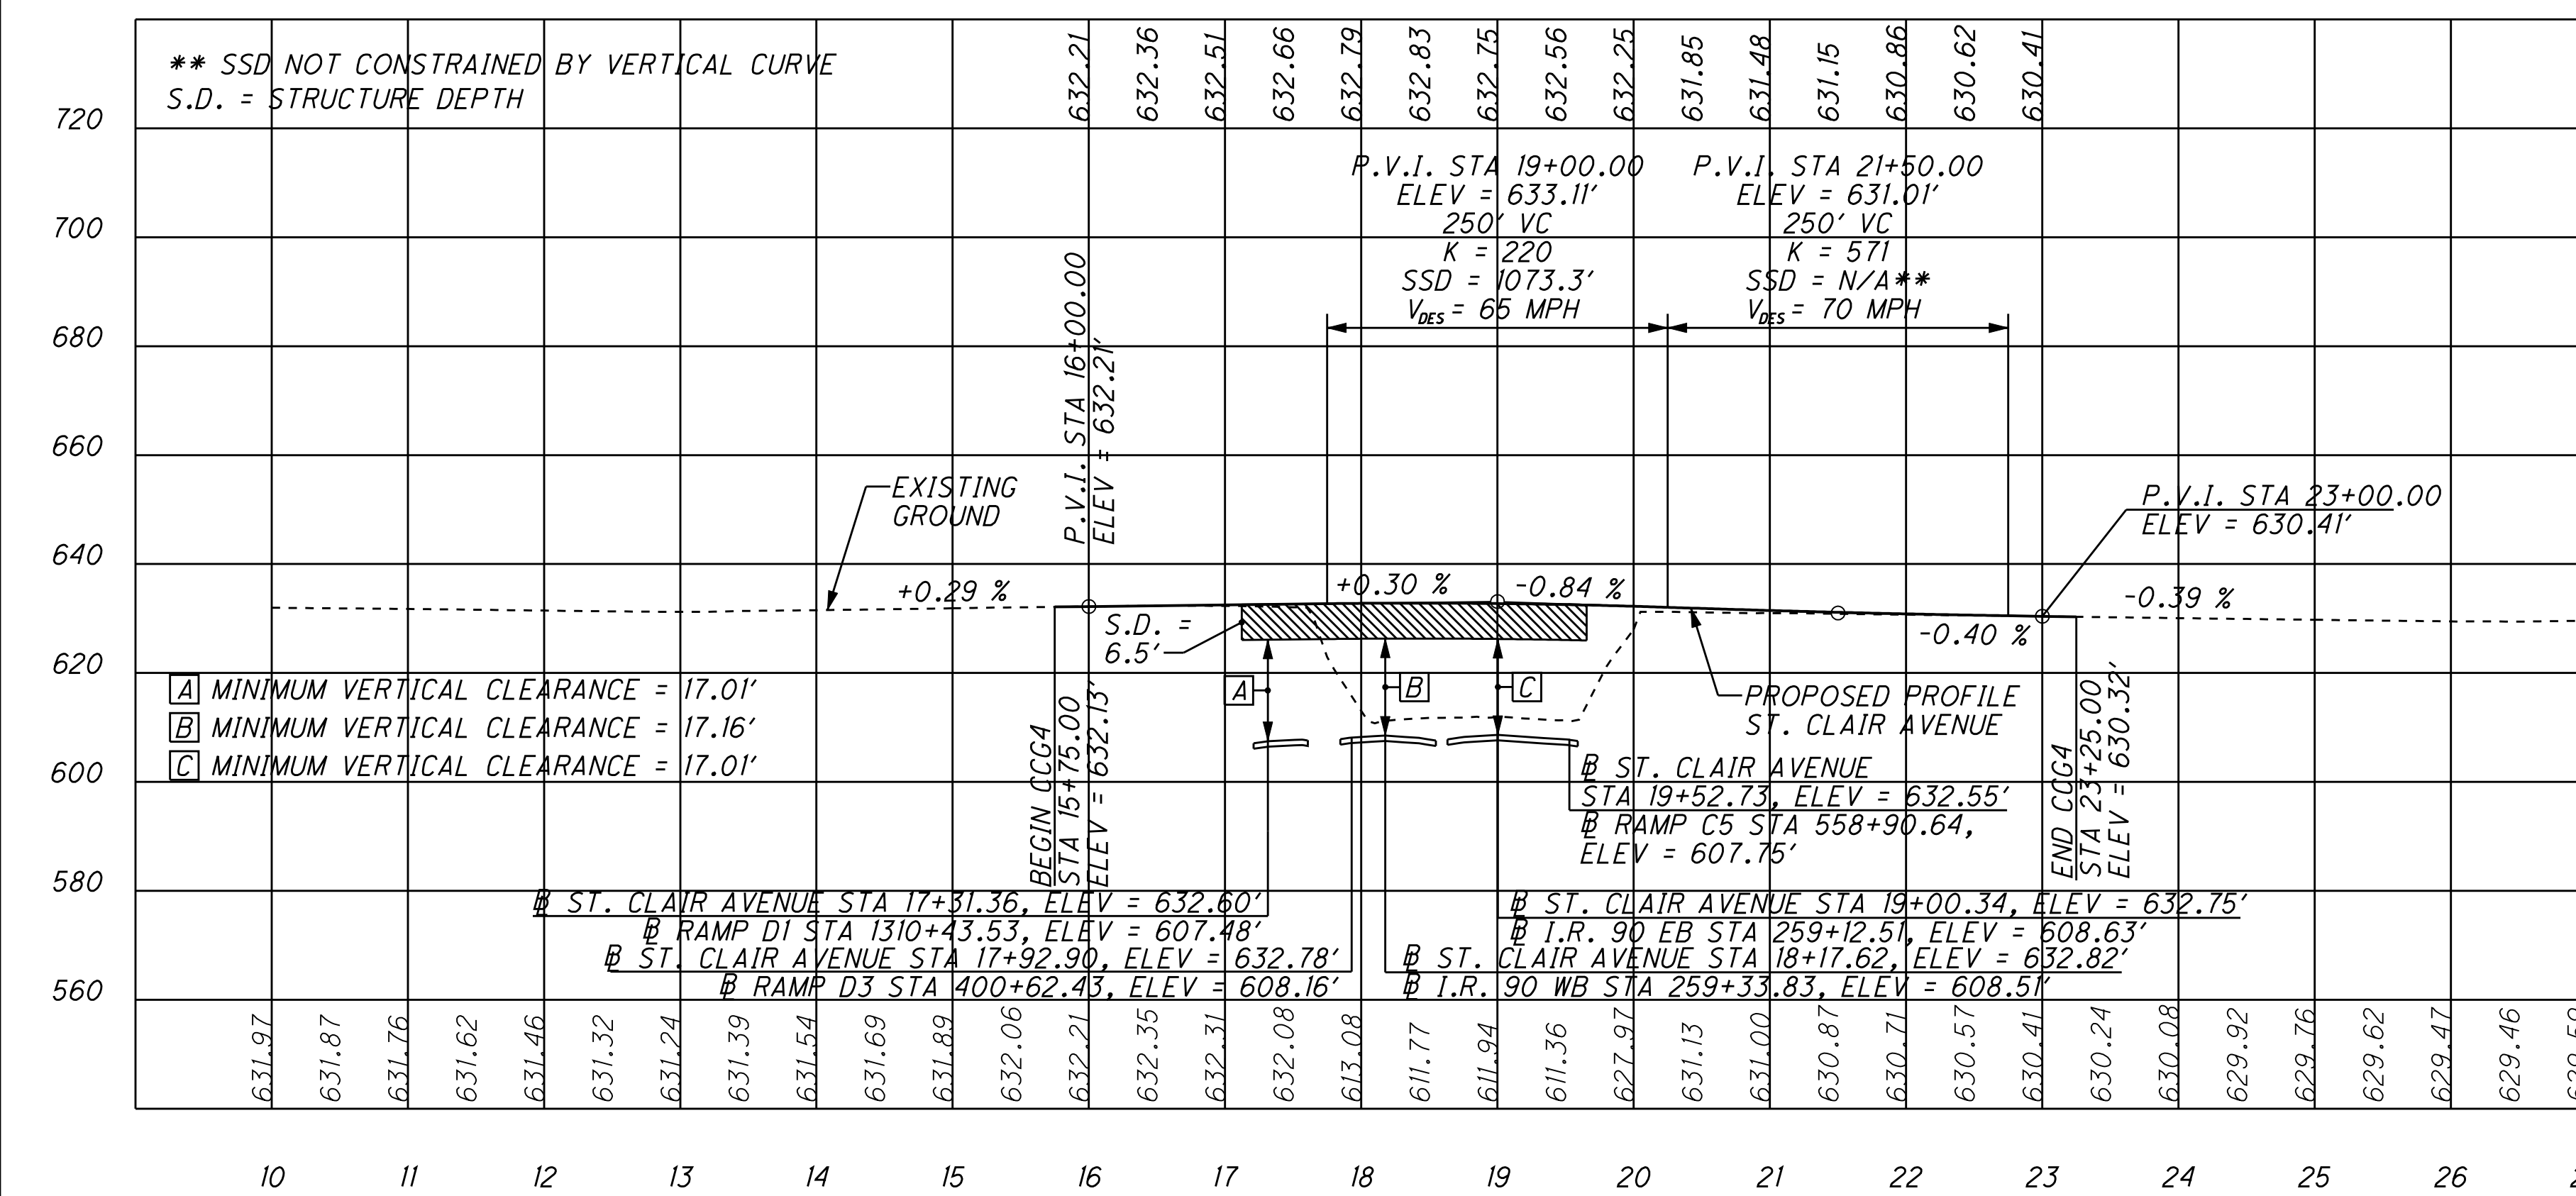

HAMILTON AVENUE

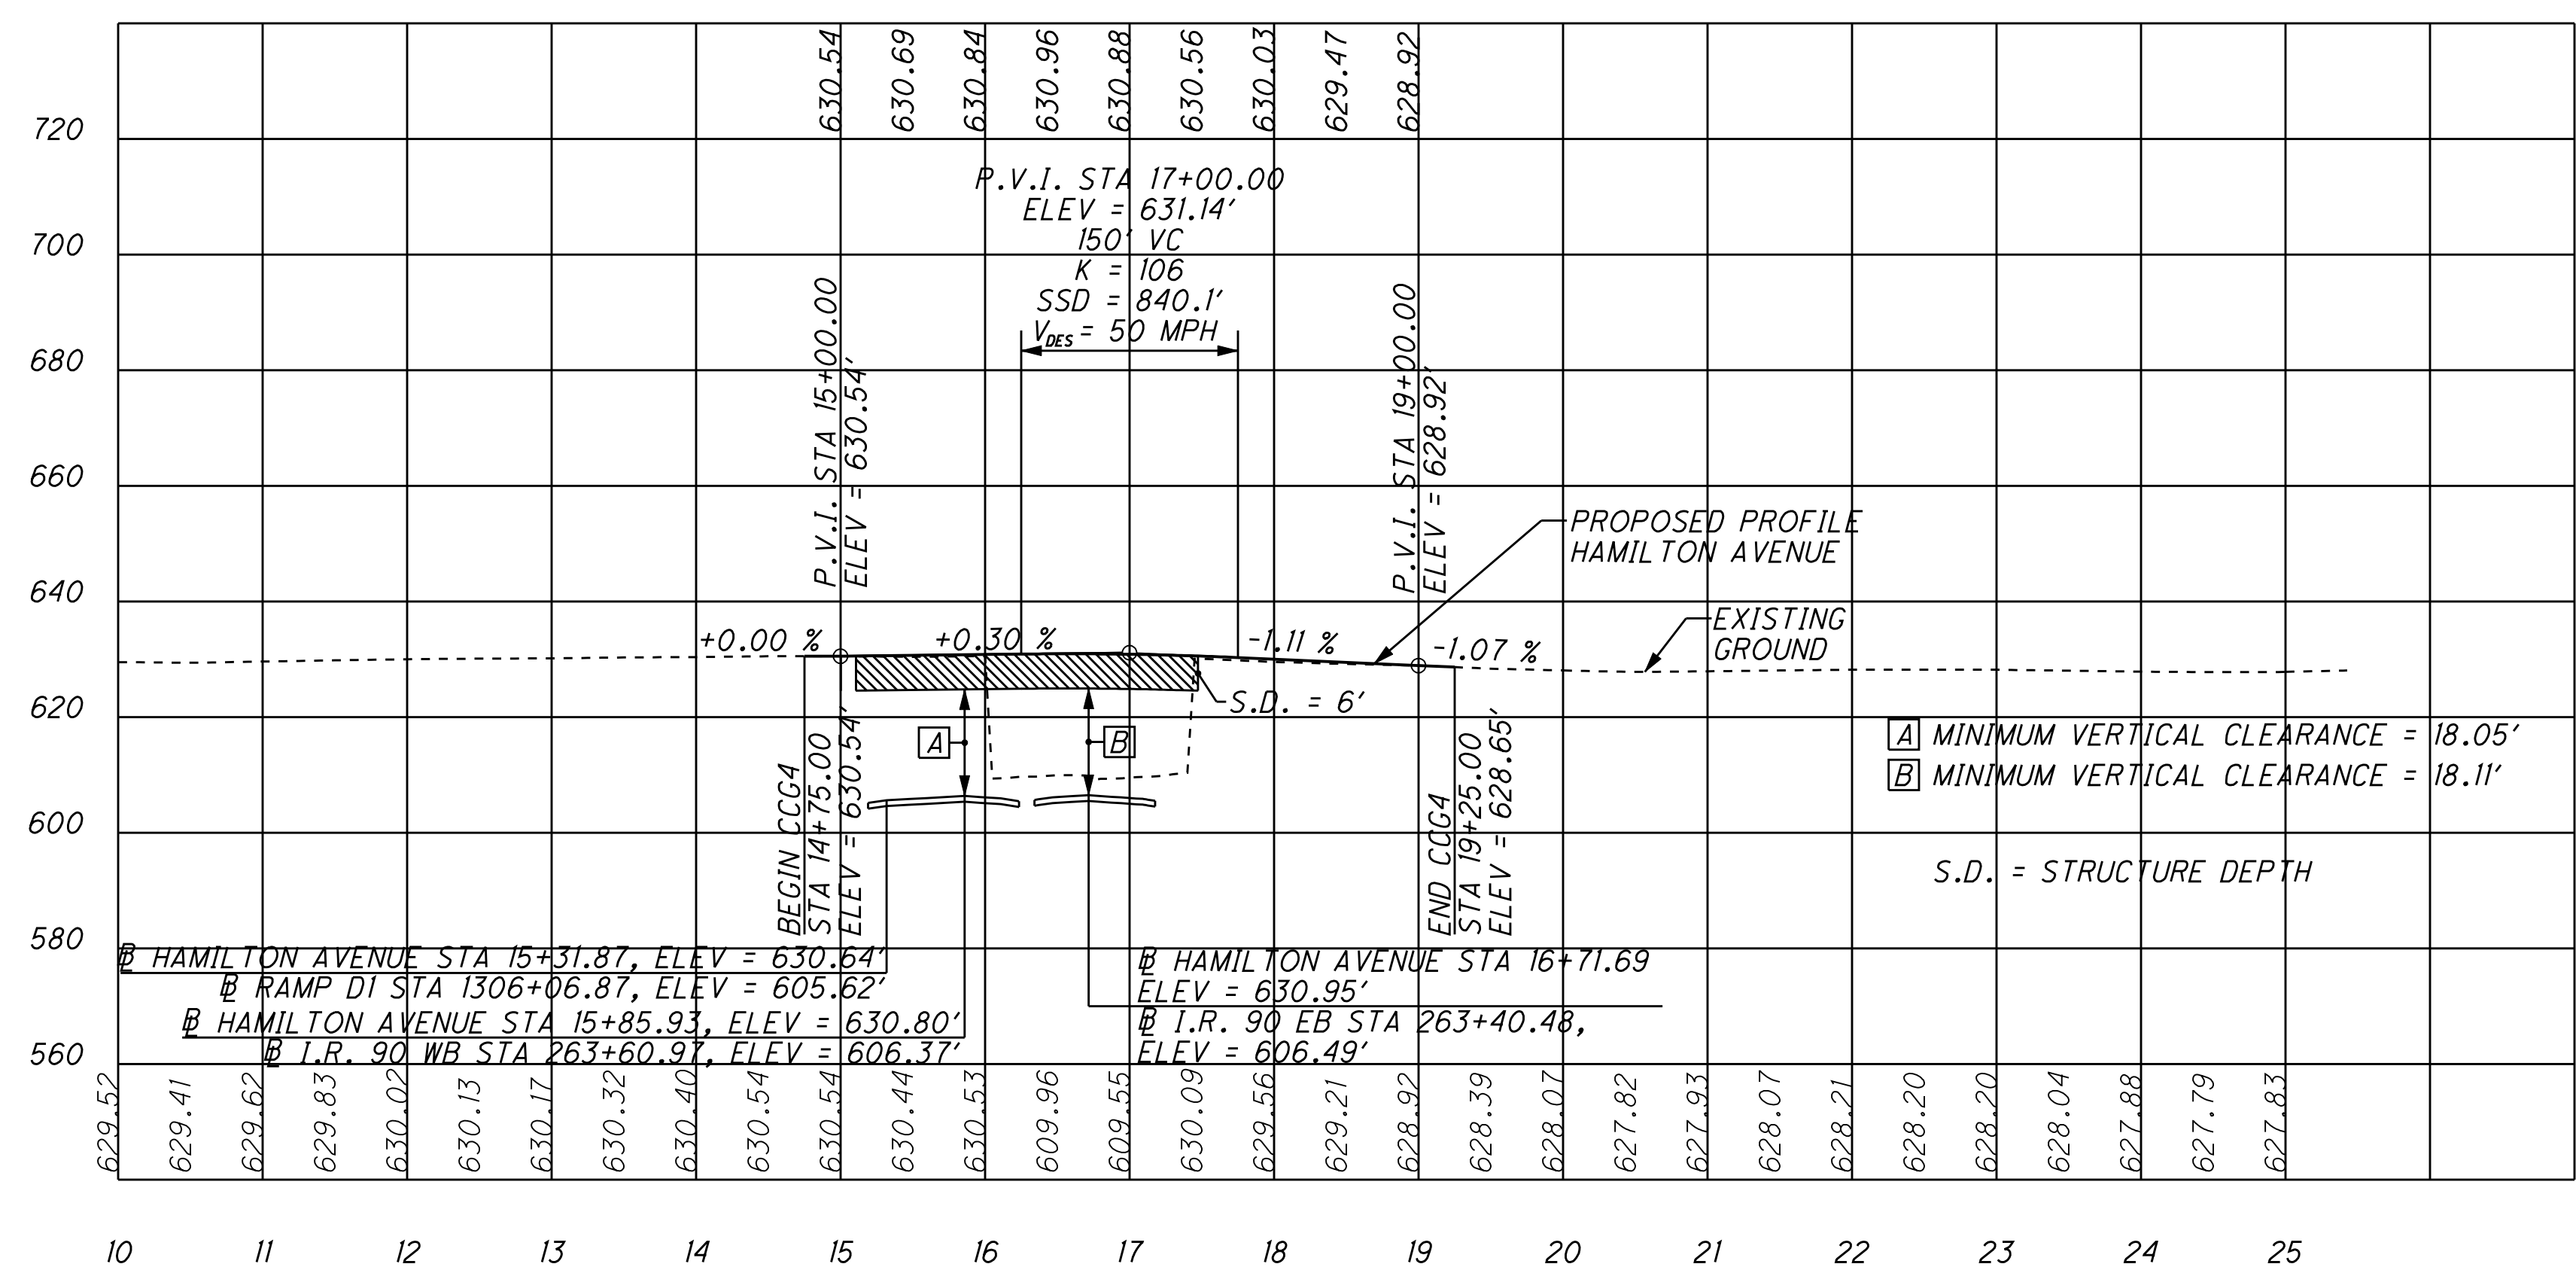

CLEVELAND INNERBELT PLAN
OHIO DEPARTMENT OF TRANSPORTATION

**CONTRACT GROUP 4
PROFILES - SHEET 5**

APRIL 1, 2010
DRAFT