




### NORFOLK & SOUTHERN RR

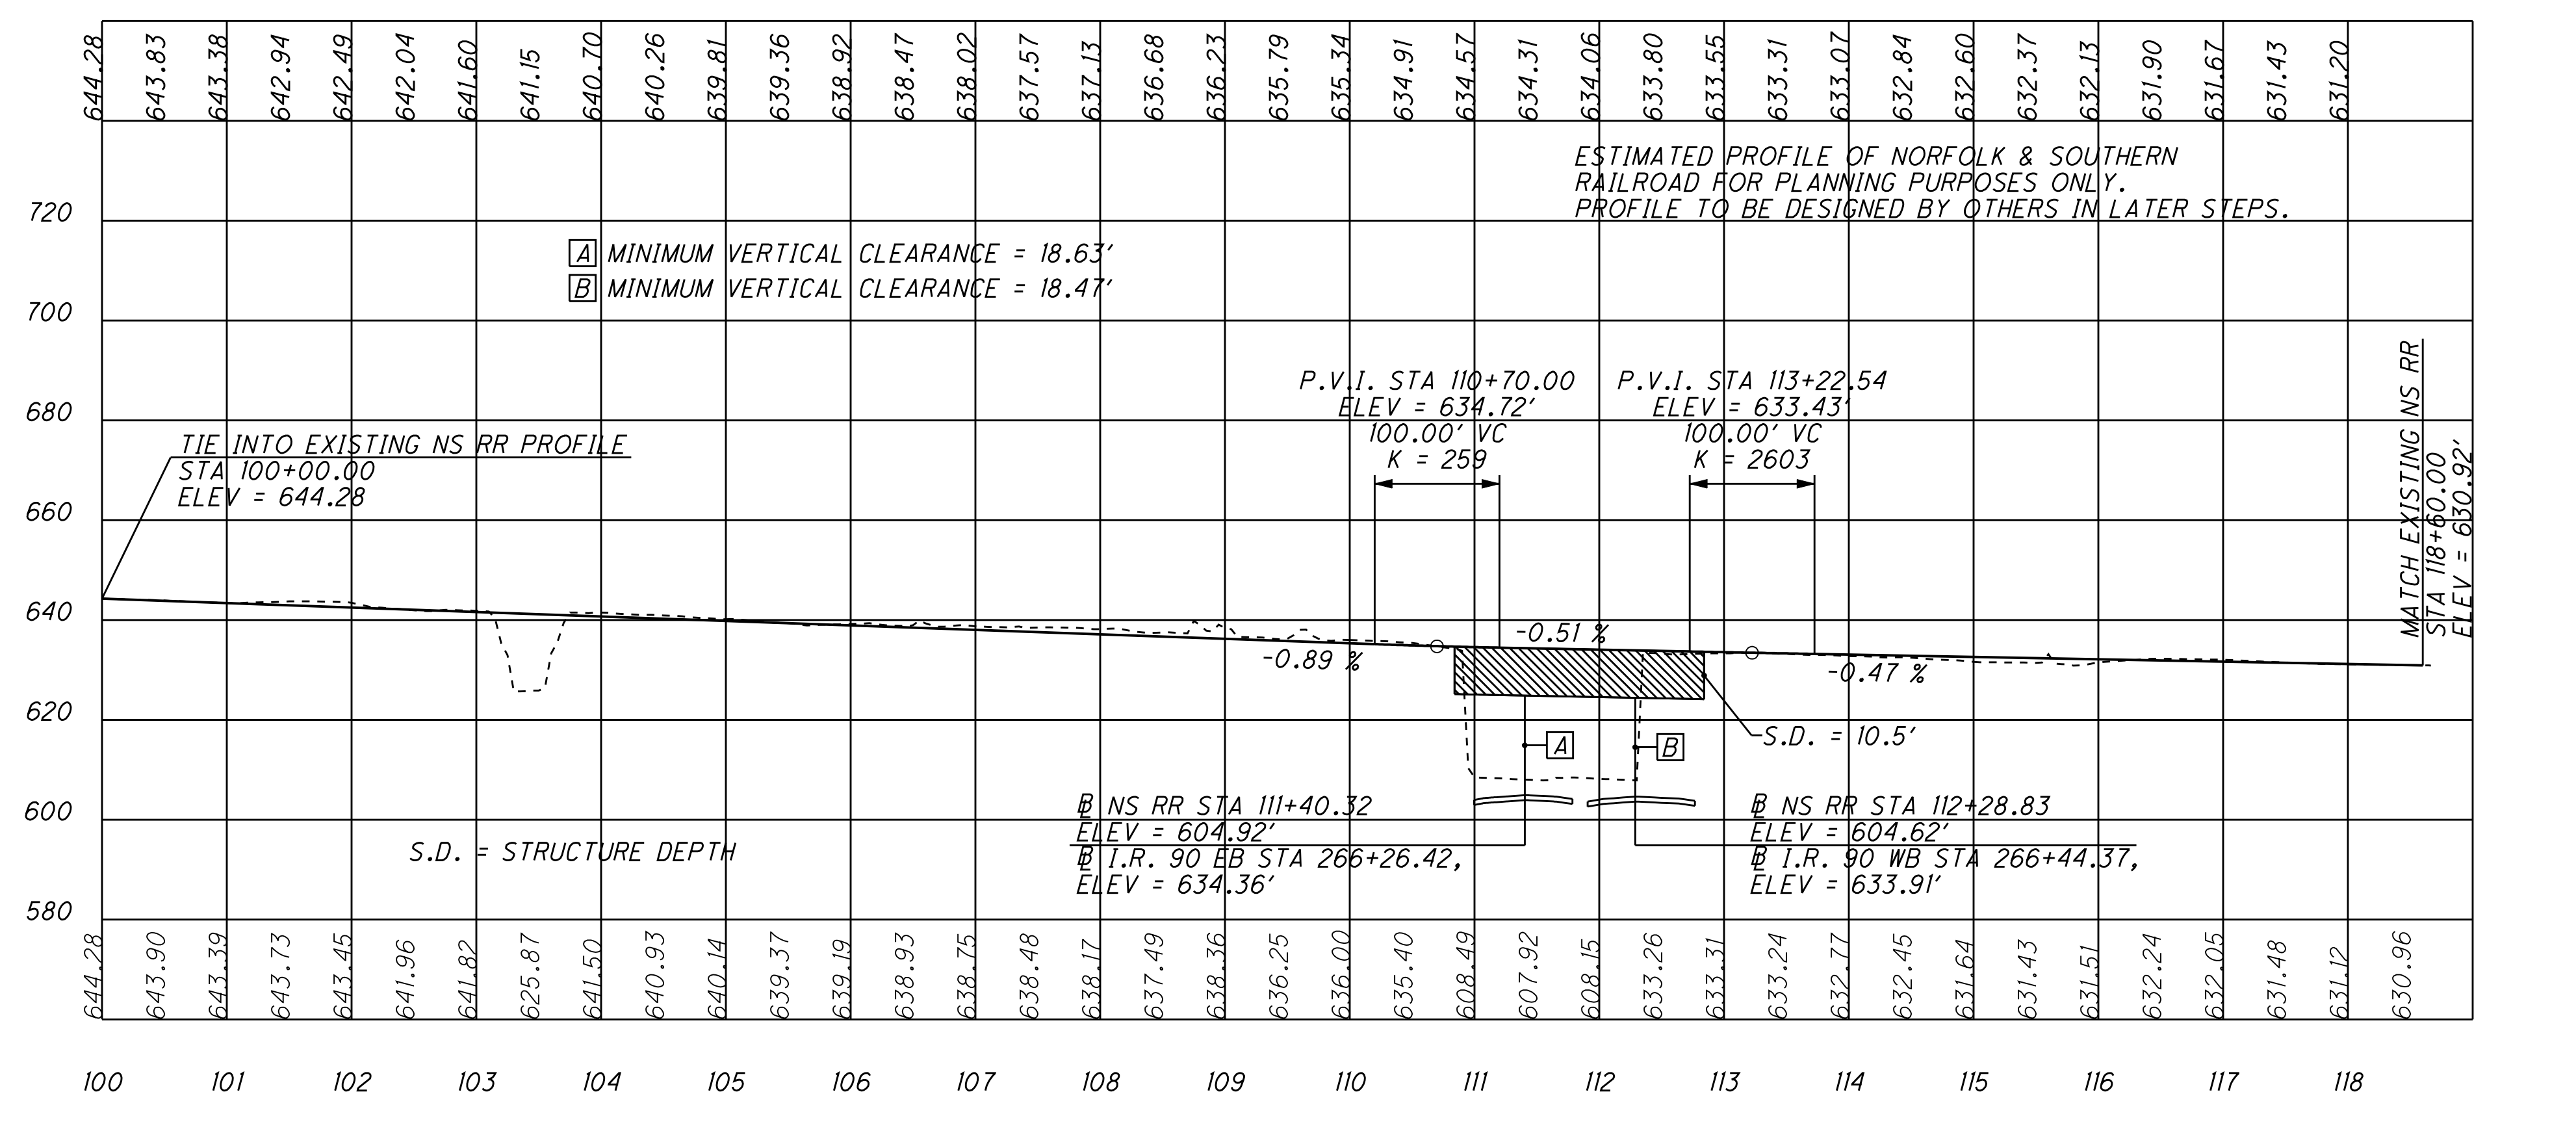


### LAKEVIEW AVENUE

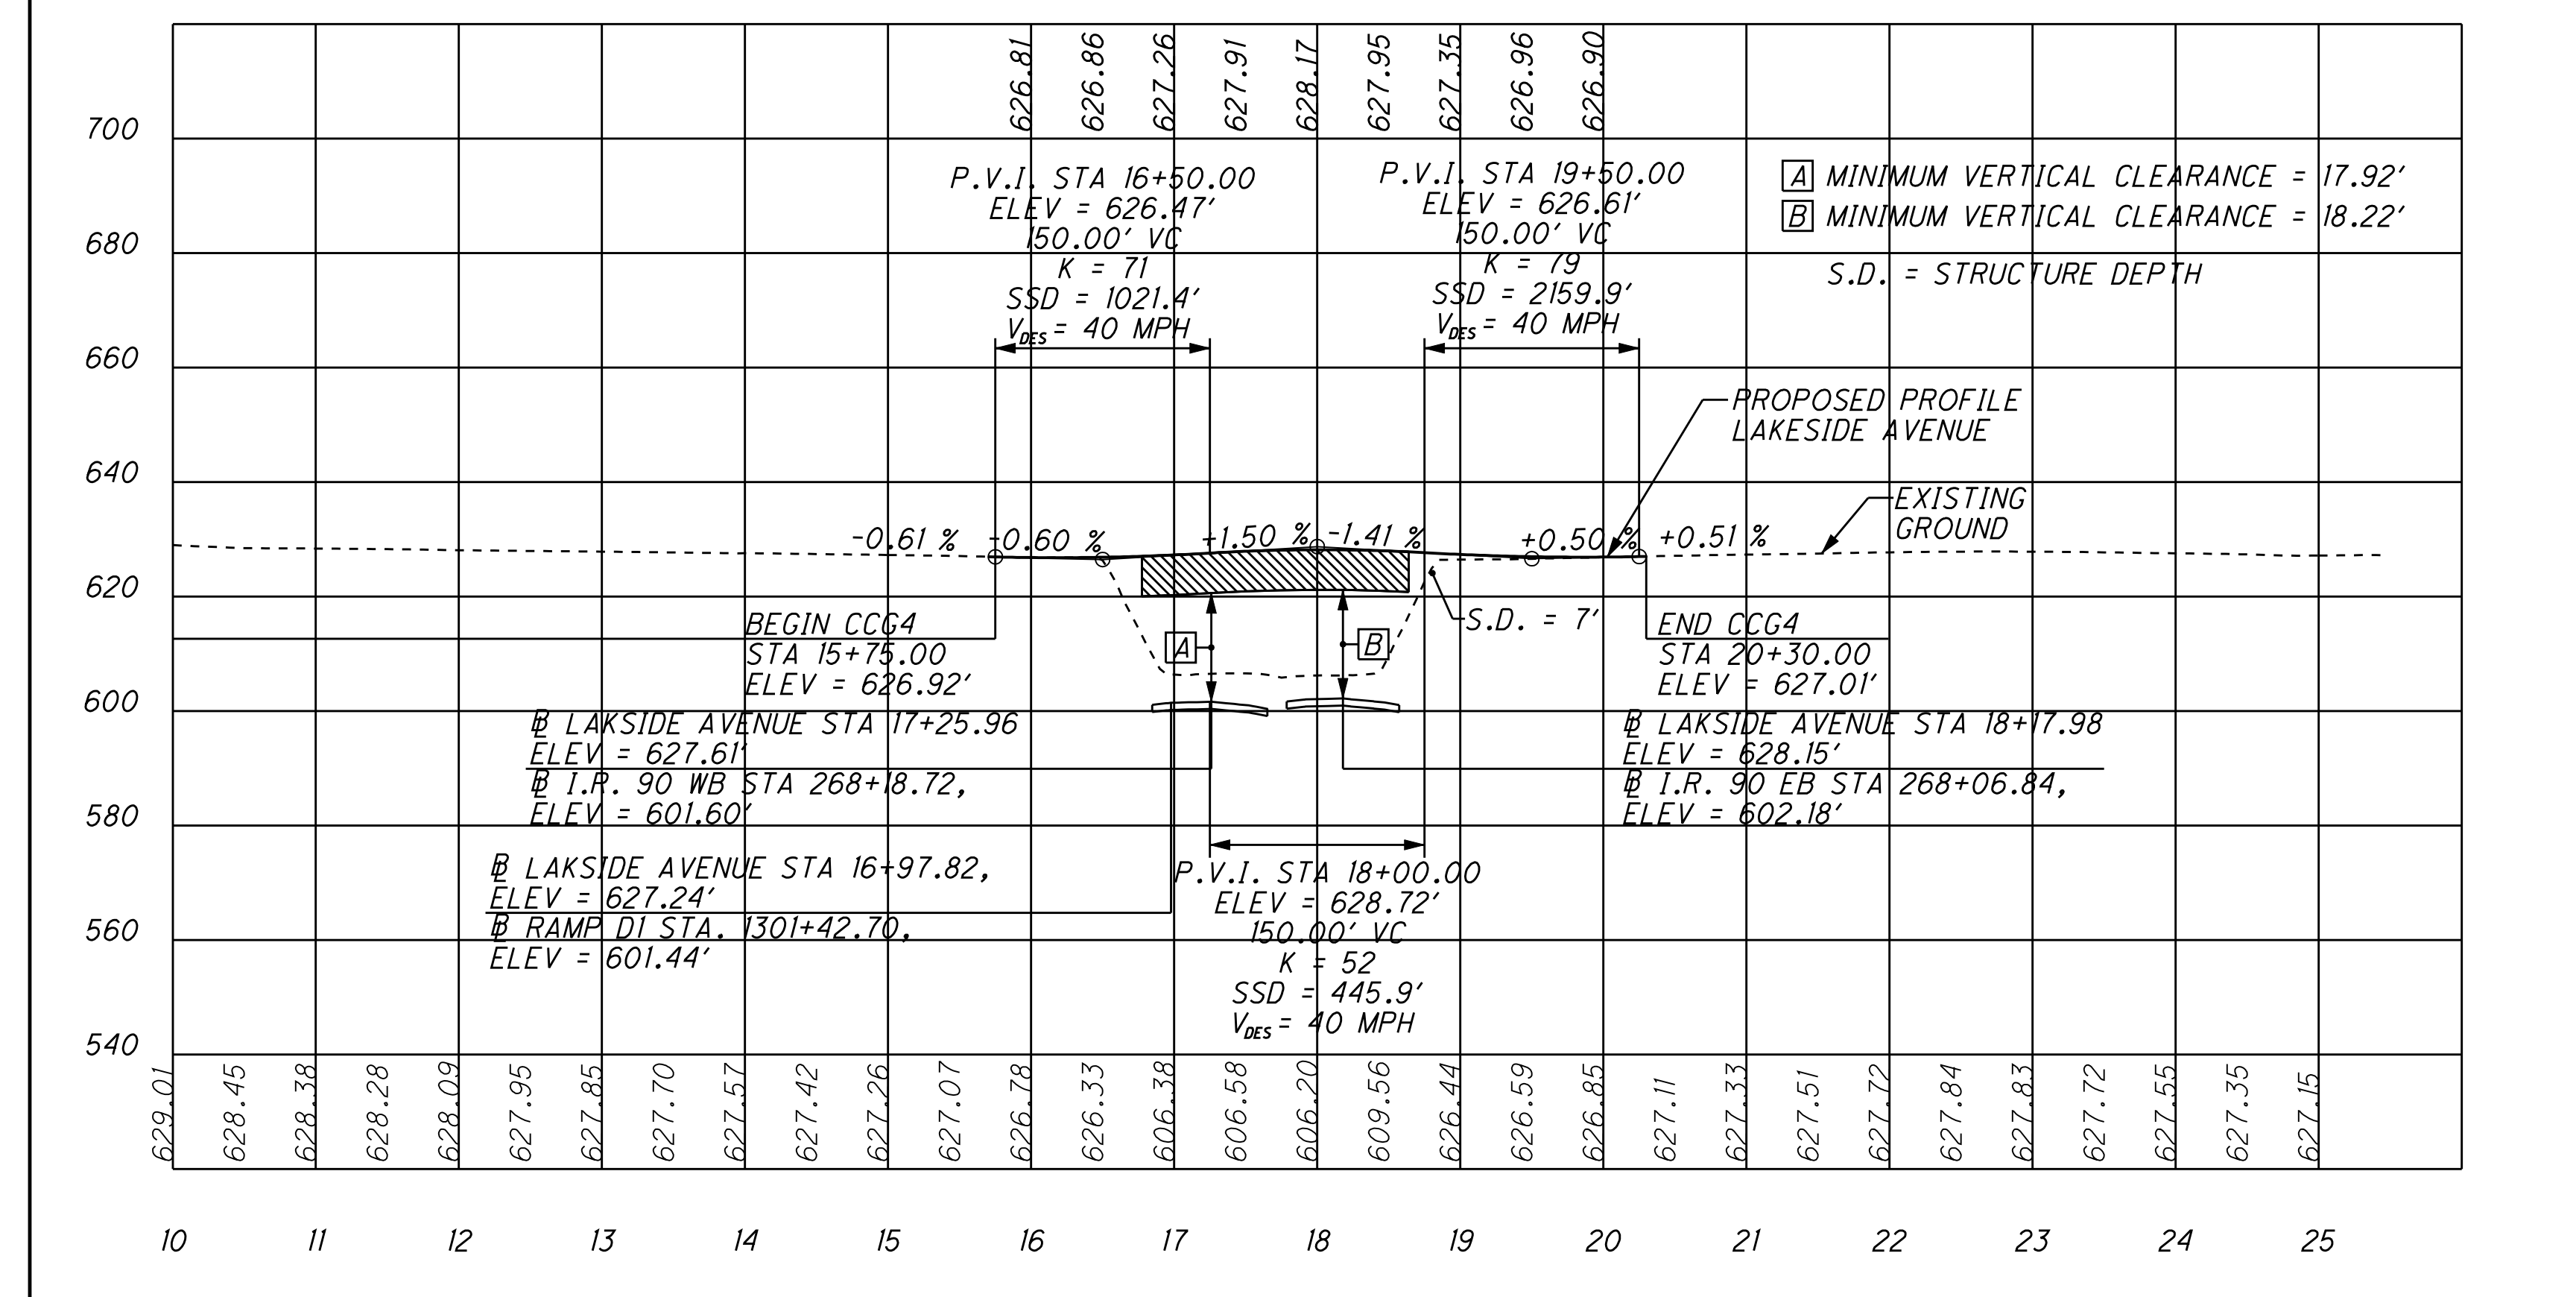


### SOUTH MARGINAL ROAD

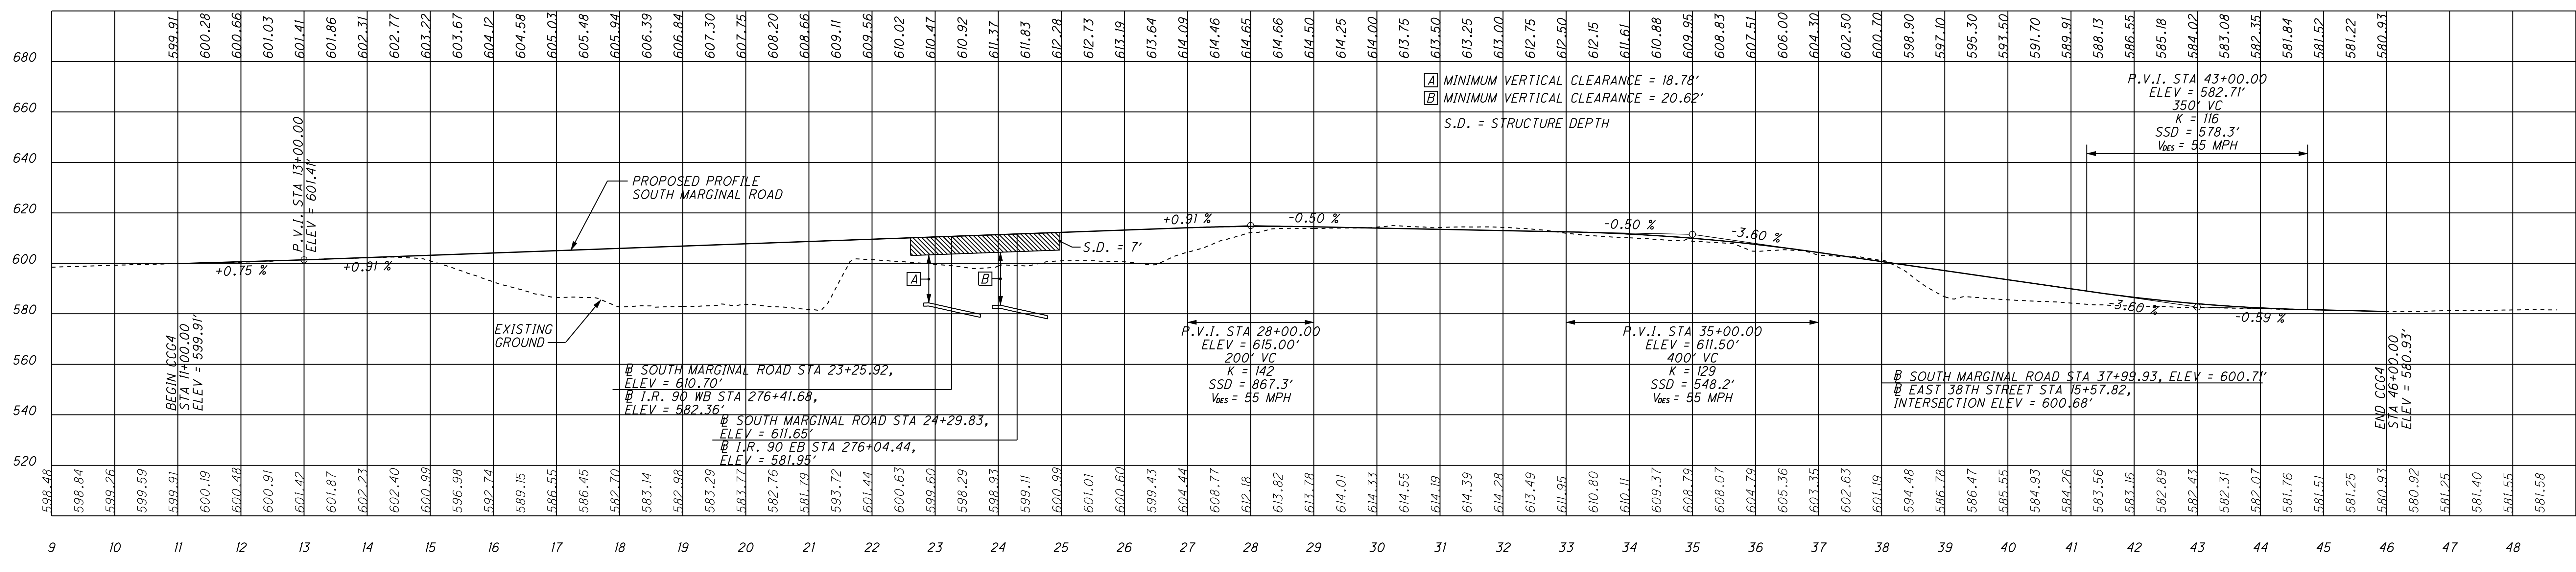

### EAST 38TH STREET

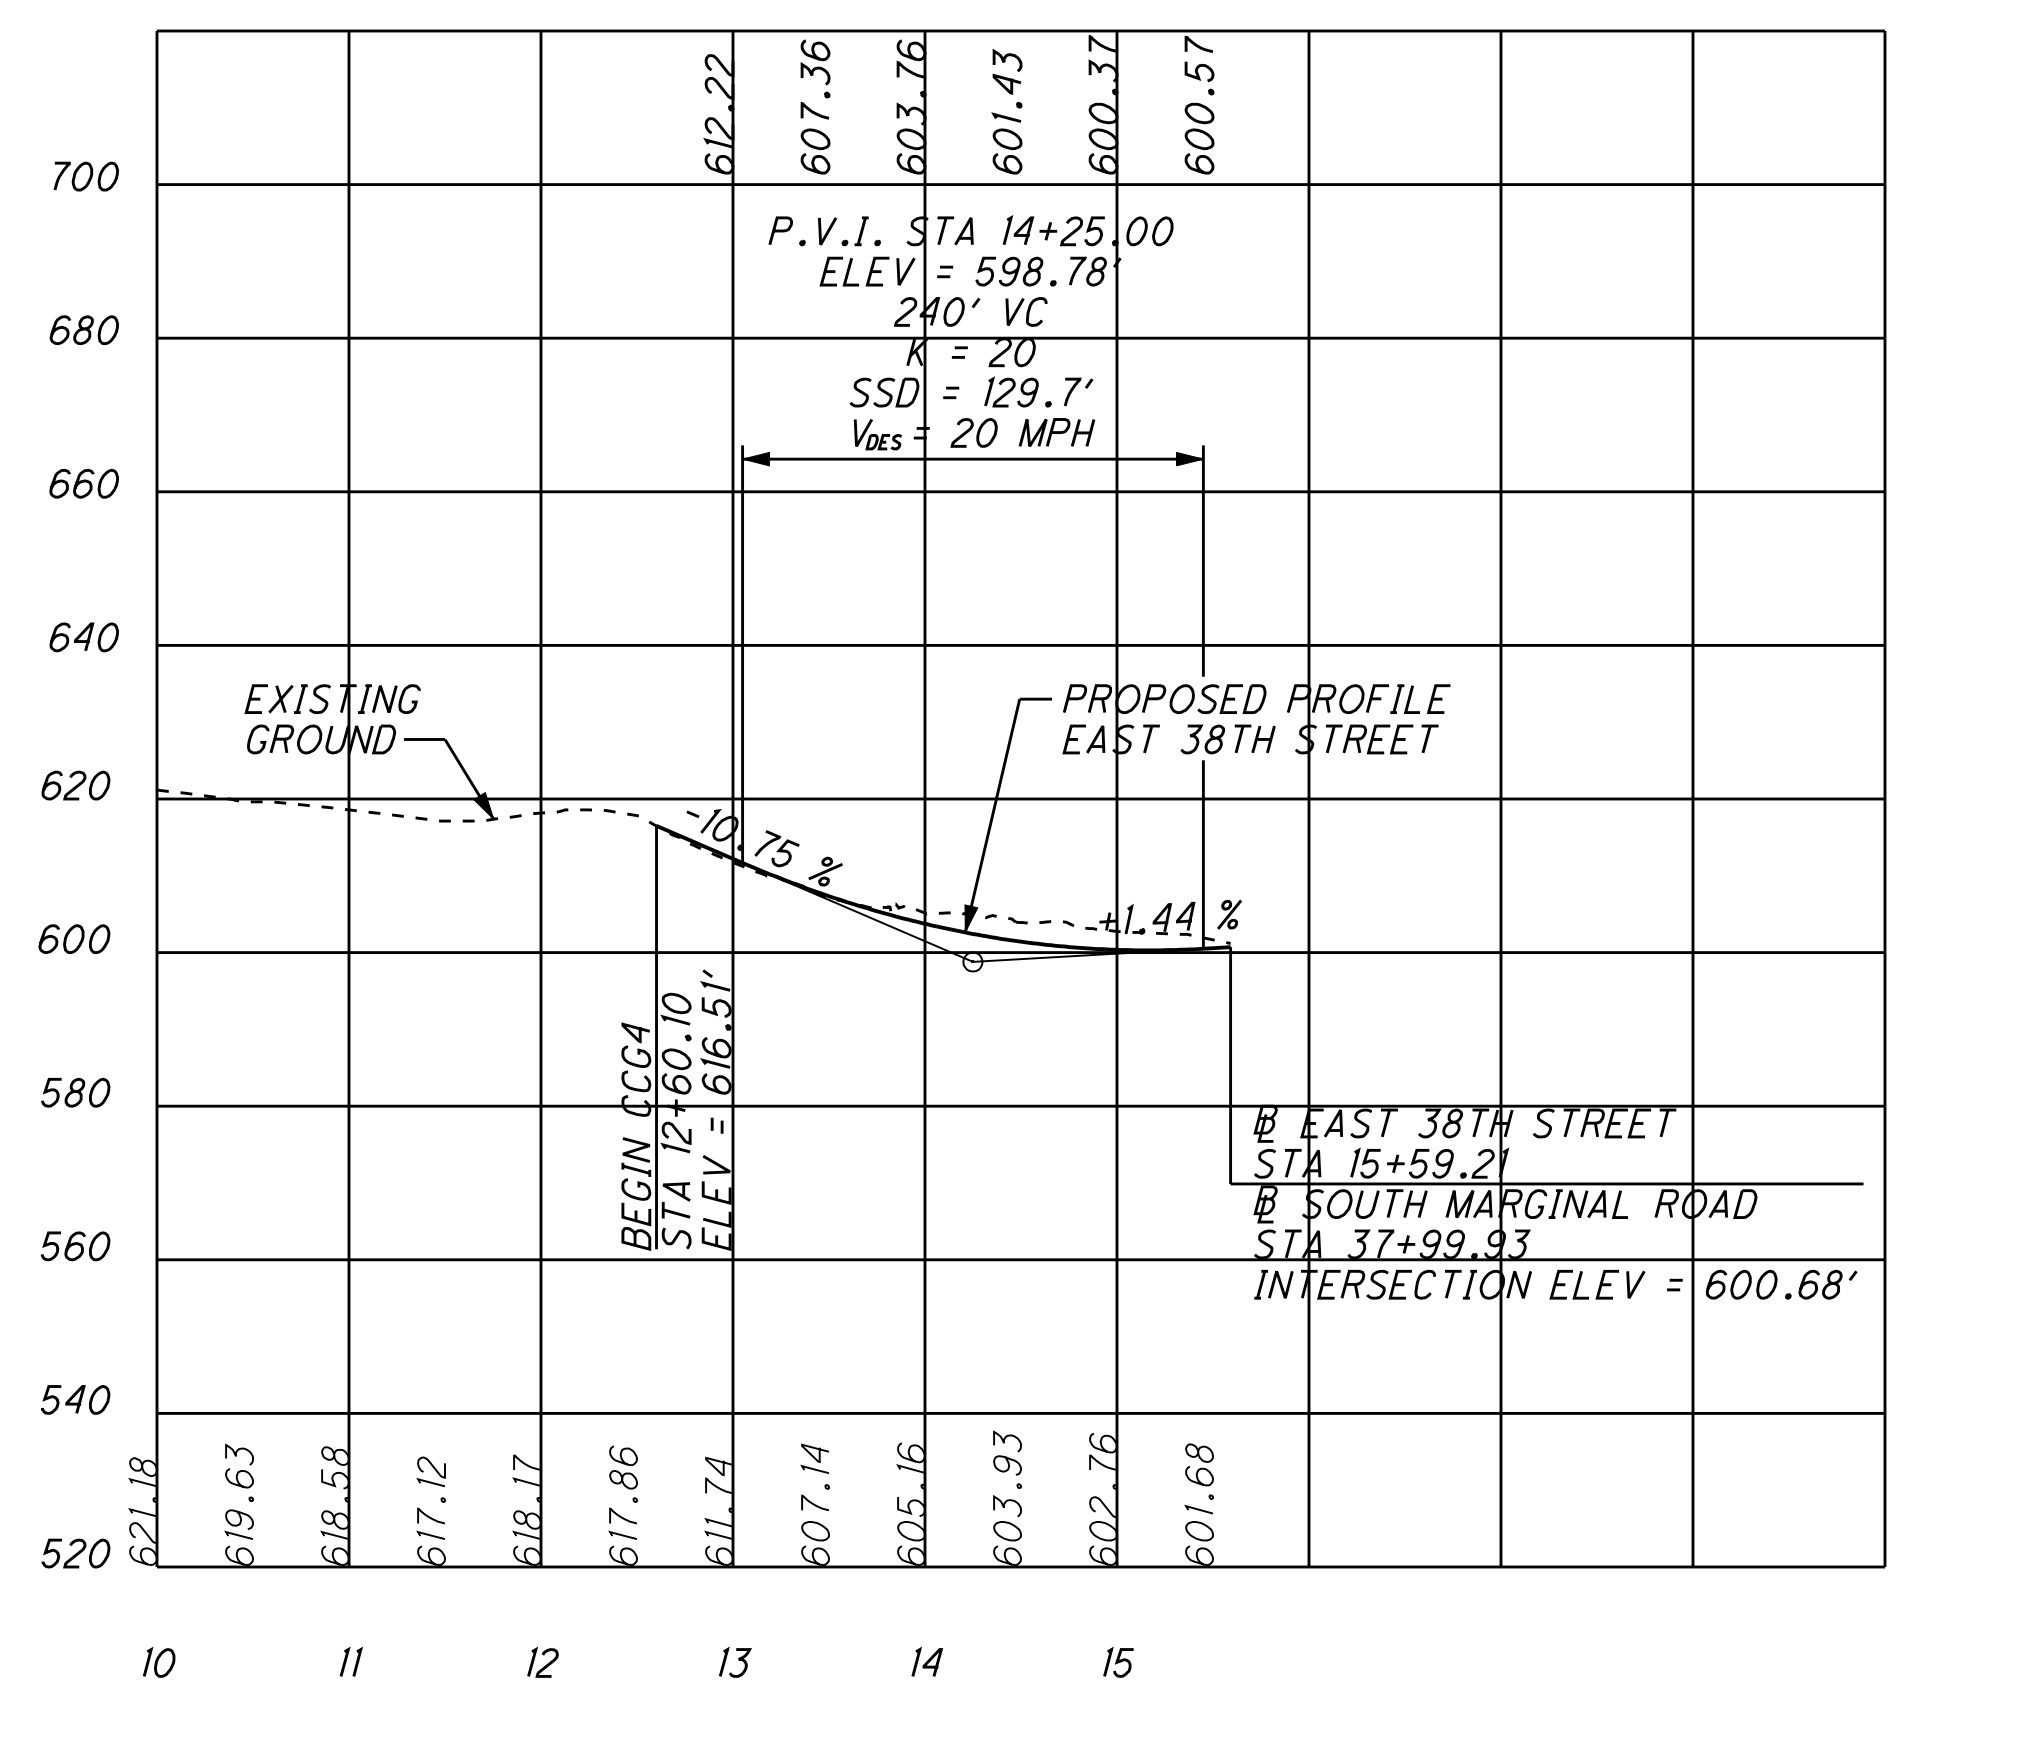

### MUNICIPAL LOT ROAD

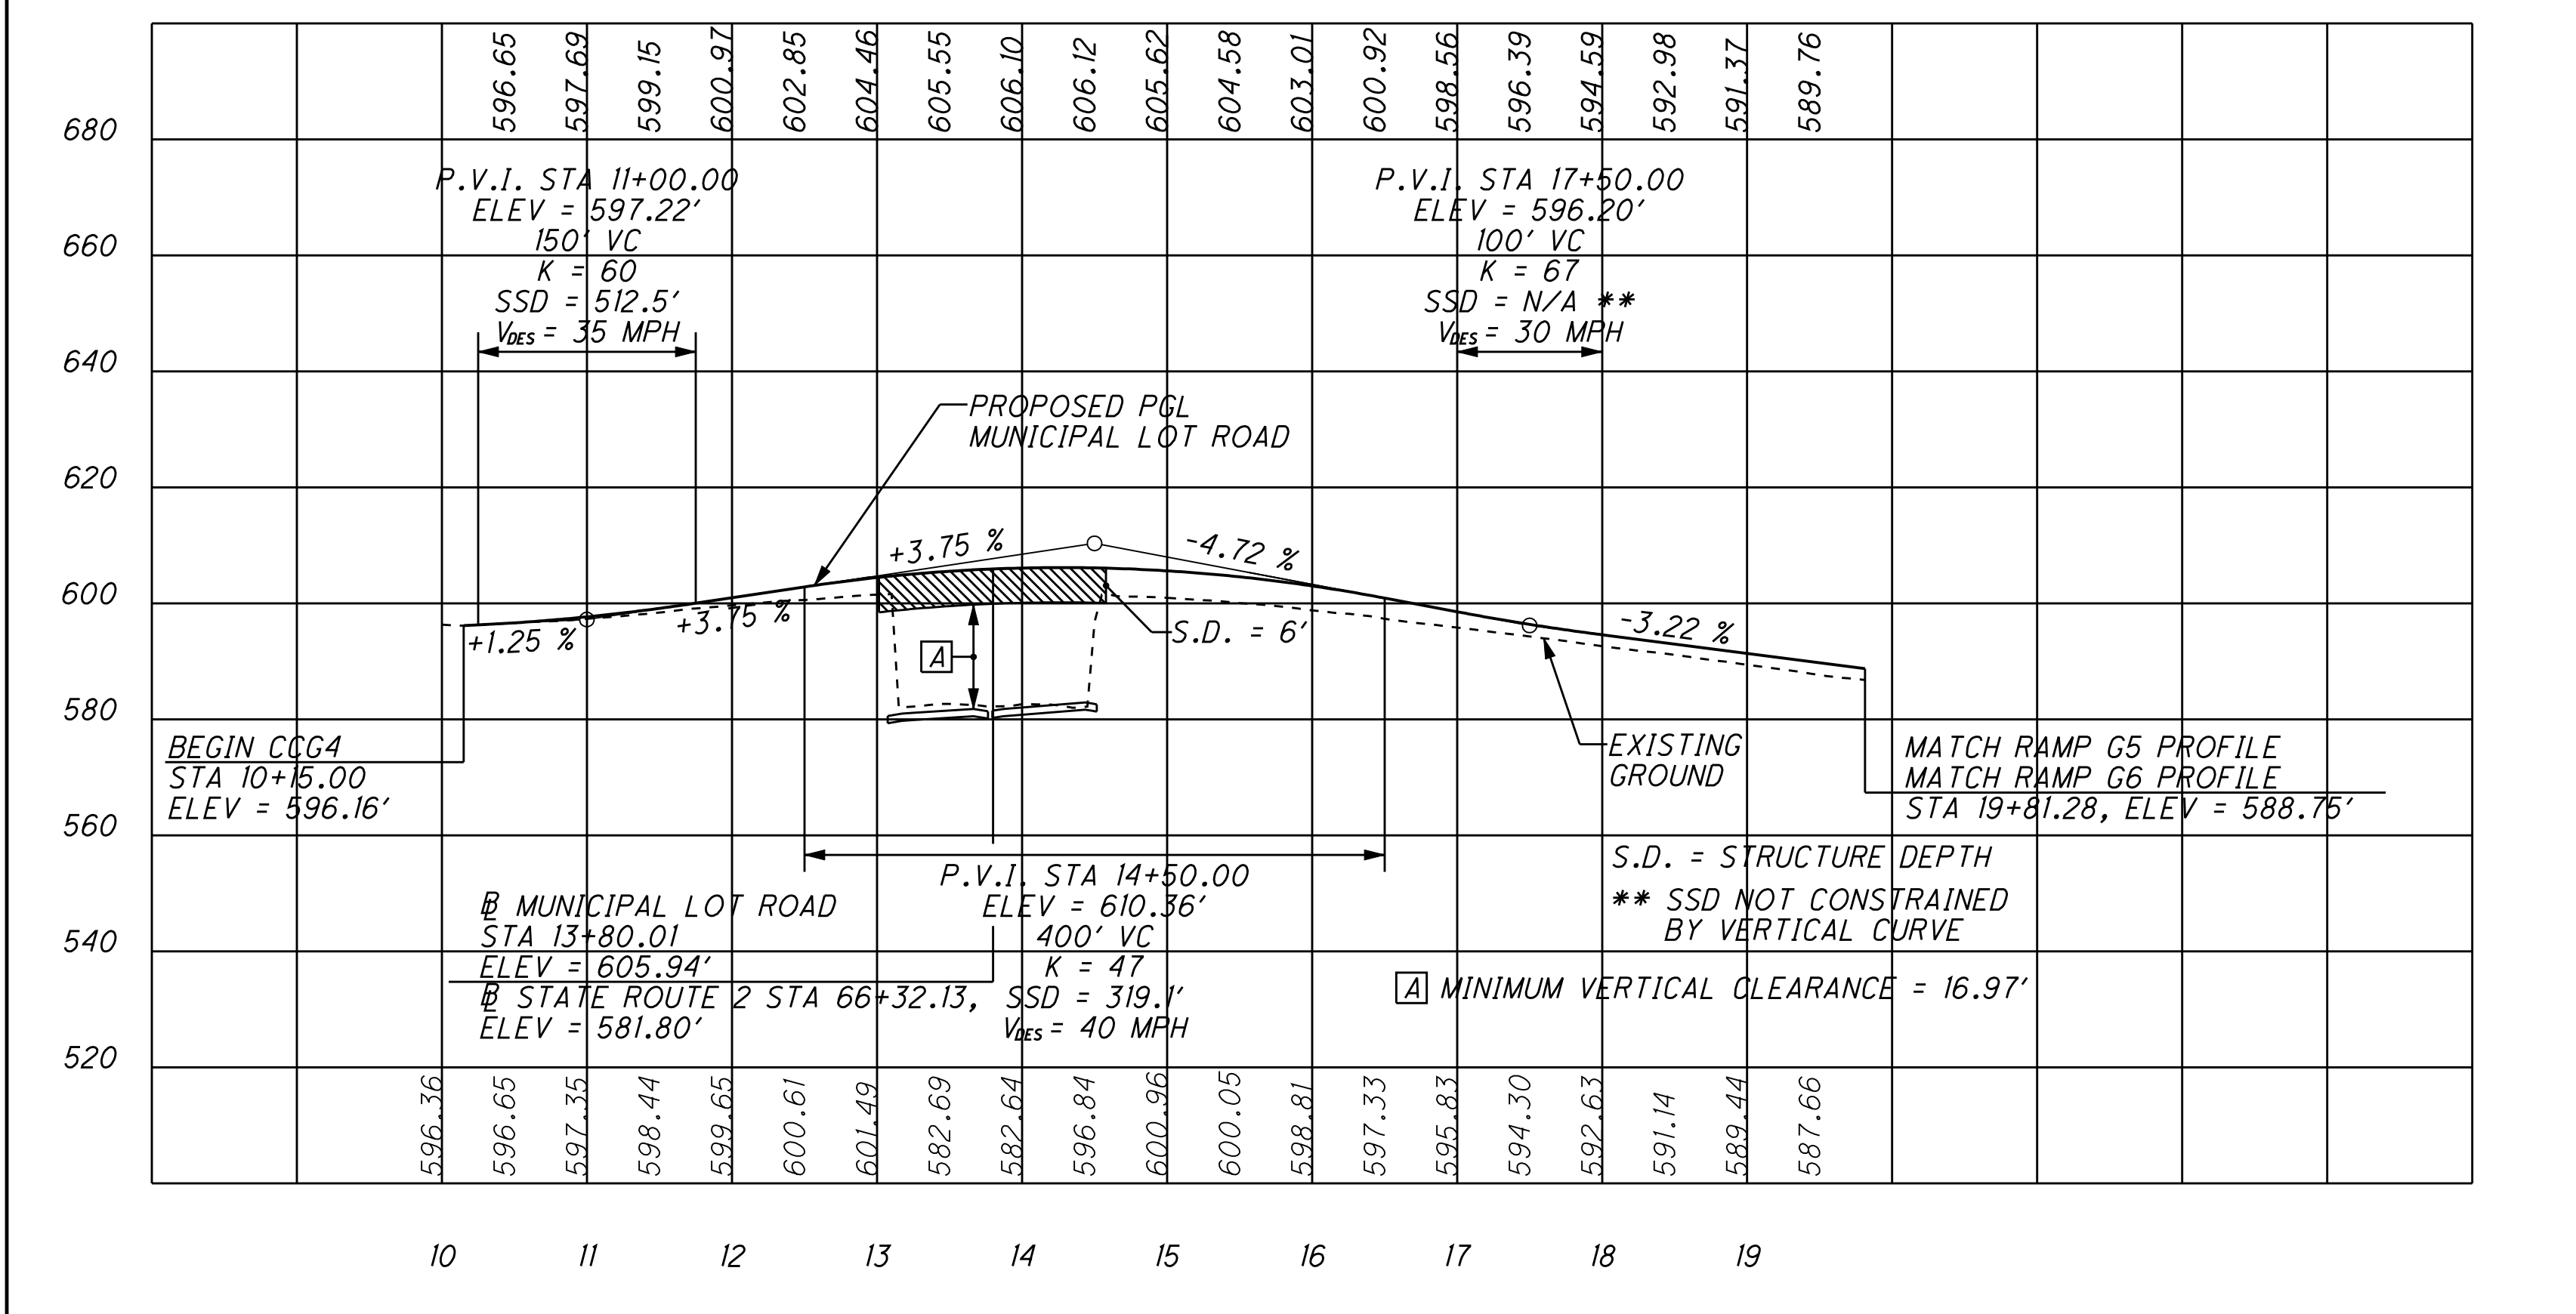

**CONTRACT GROUP 4  
PROFILES - SHEET 6**

APRIL 1, 2010  
DRAFT

0' 100' 200'