


CONTRACT GROUP 5 =
 CONTRACT GROUP 4
 I.R. 90 WB STA. 252+84.34
 I.R. 90 EB STA. 252+43.56
 END CONSTRUCTION
 CONTRACT GROUP 5

**CONTRACT GROUP 5
 CROSS SECTION LAYOUT
 SHEET**

MARCH 1, 2010
DRAFT

- I.R. 90
- CEDAR AVENUE
- MIDTOWN CONNECTOR SB
- RAMP D6
- RAMP D4
- RAMP C2
- RAMP C3
- RAMP D3

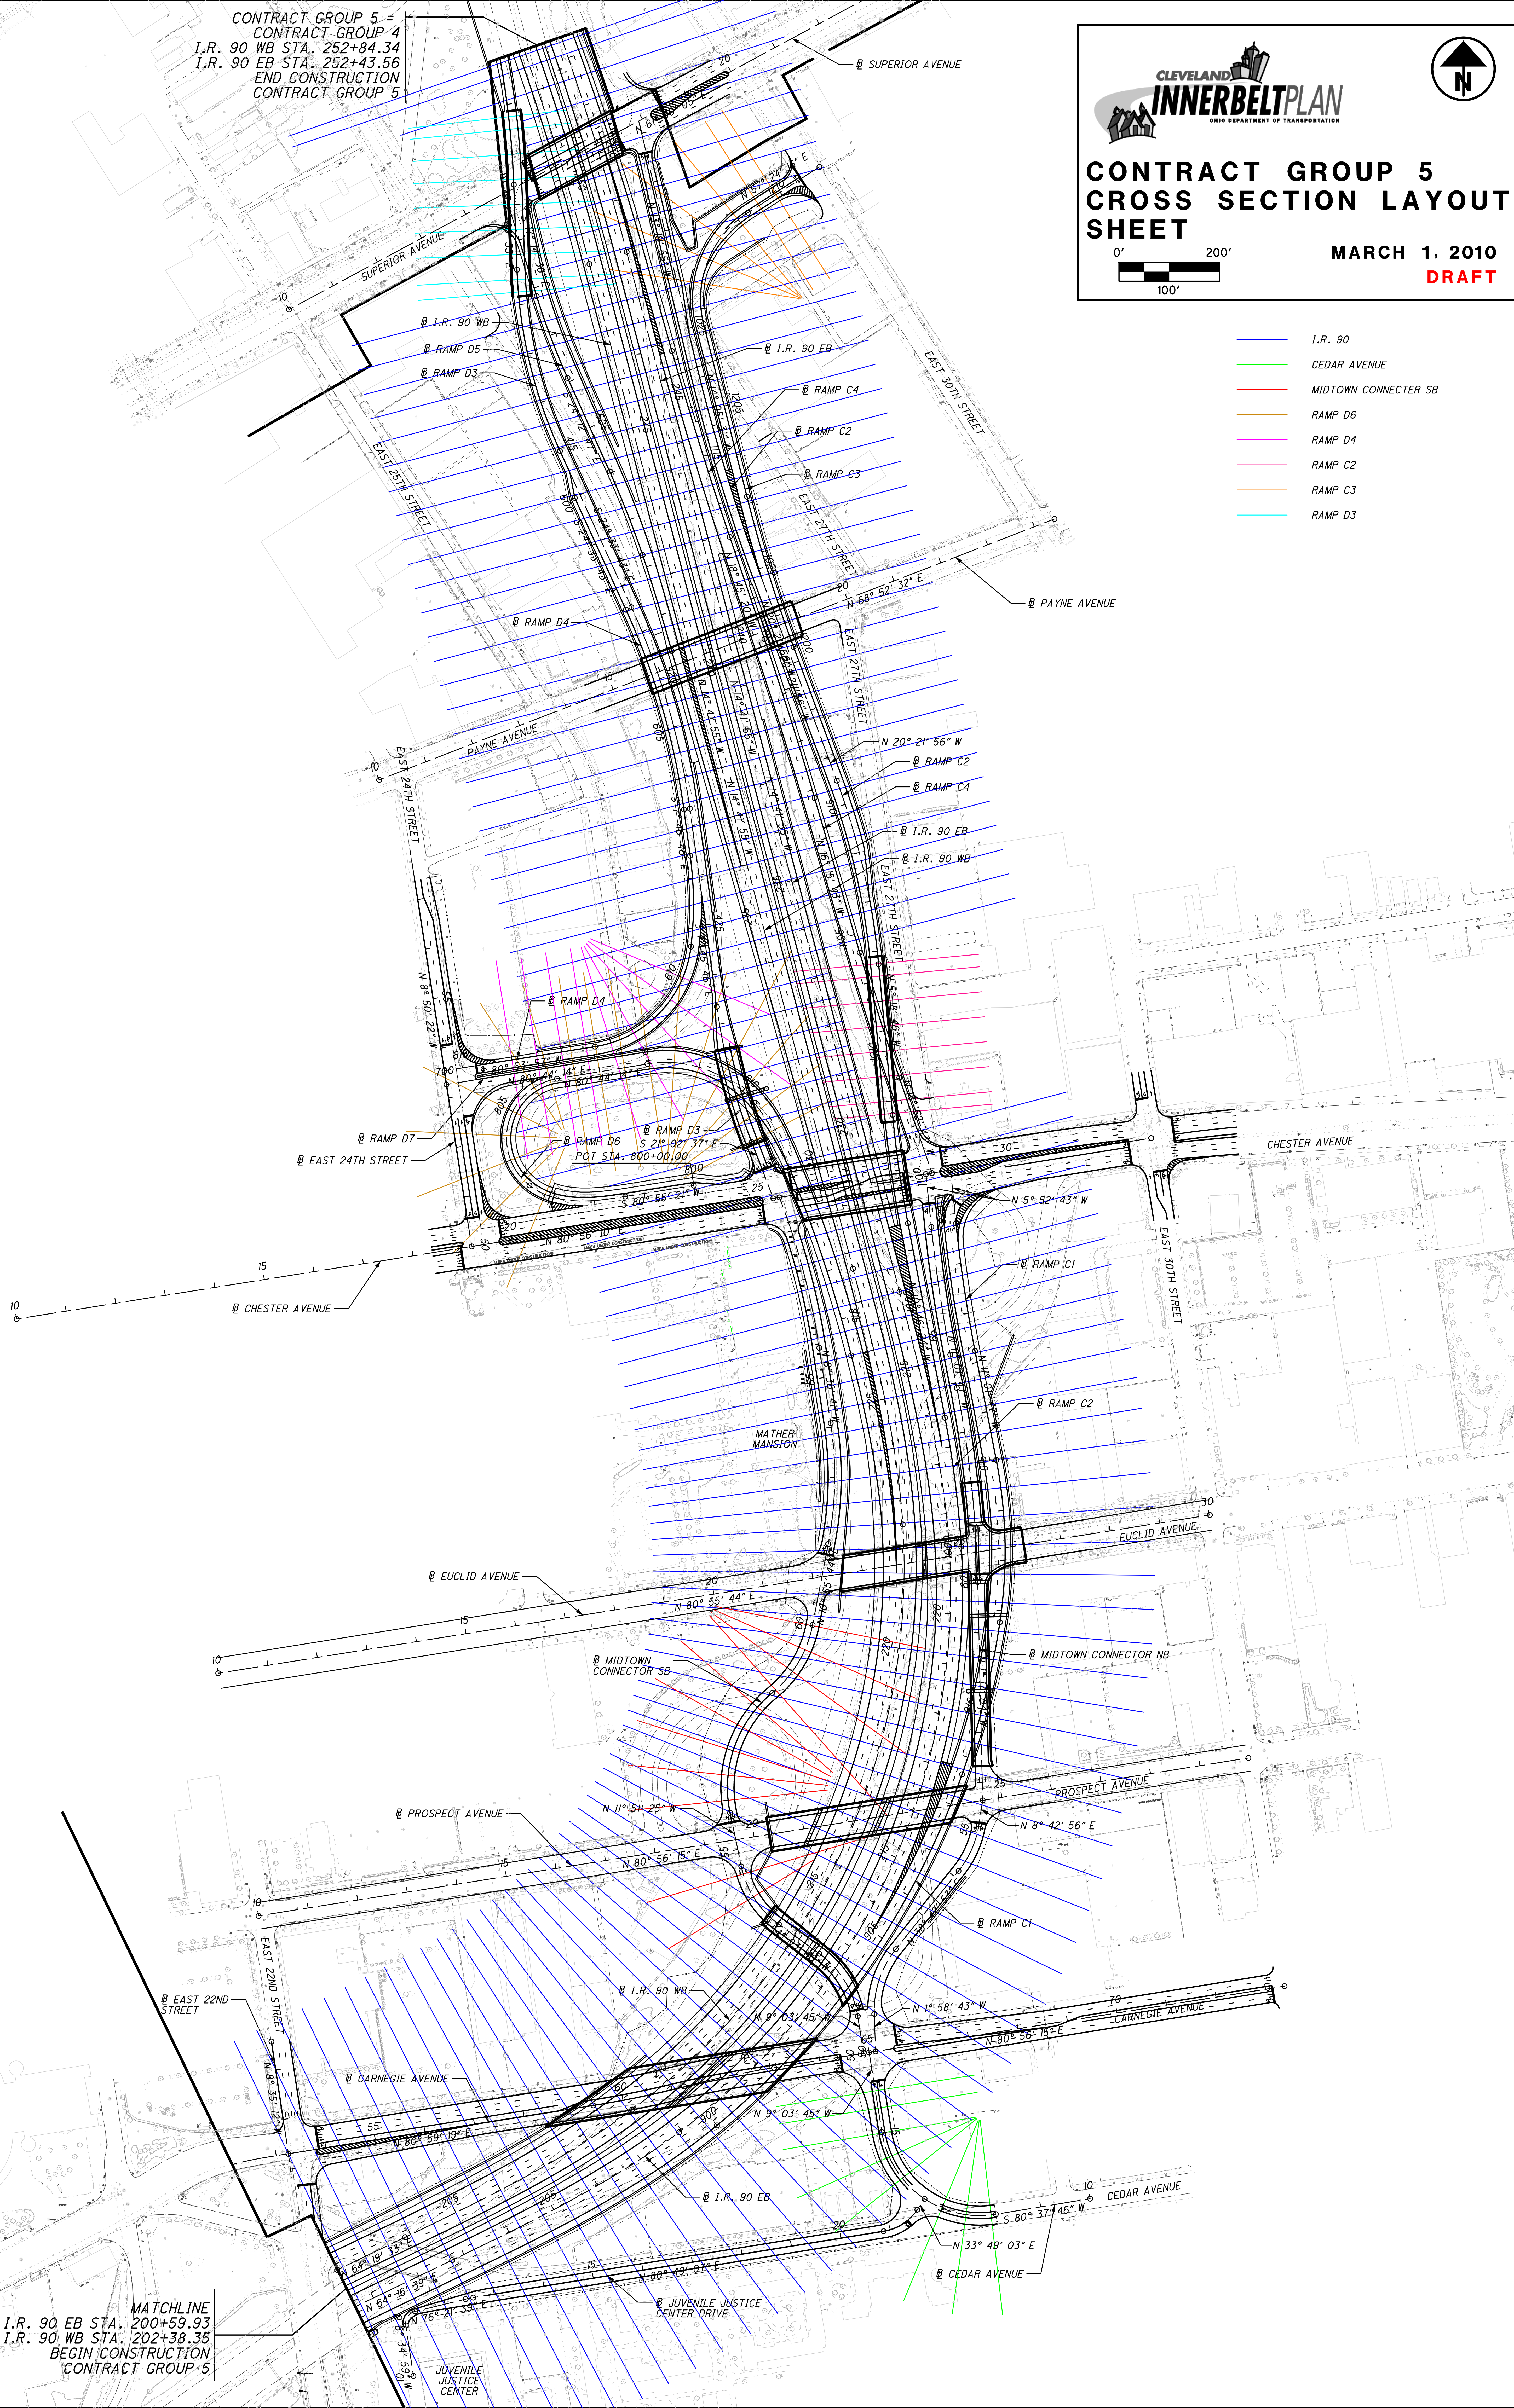

MATCHLINE
 I.R. 90 EB STA. 200+59.93
 I.R. 90 WB STA. 202+38.35
 BEGIN CONSTRUCTION
 CONTRACT GROUP 5