




I.R. 90 WB

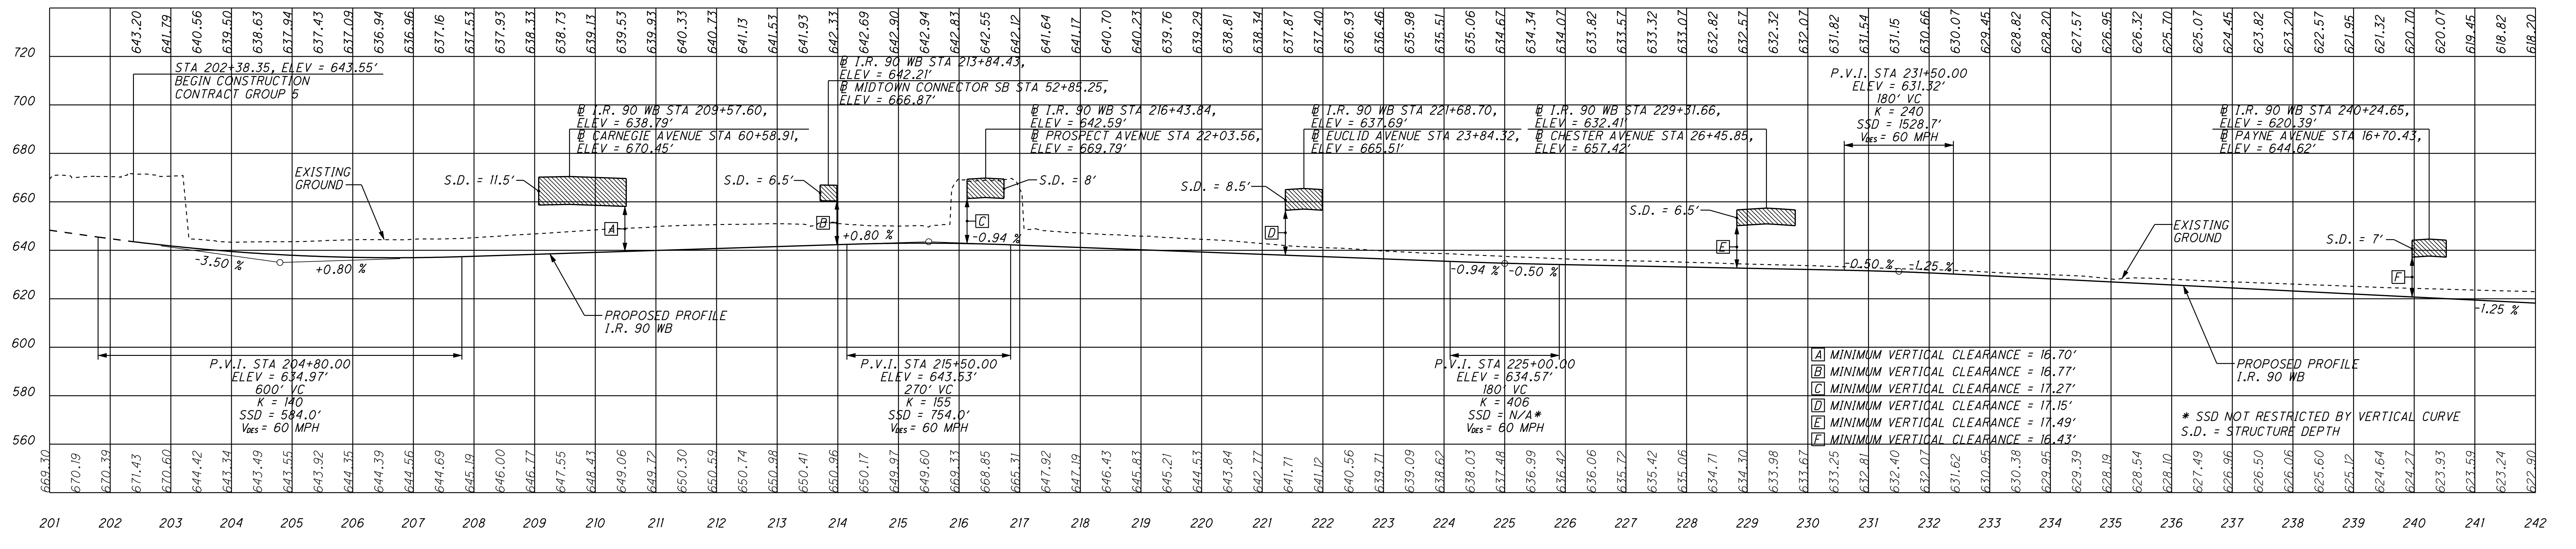

I.R. 90 WB

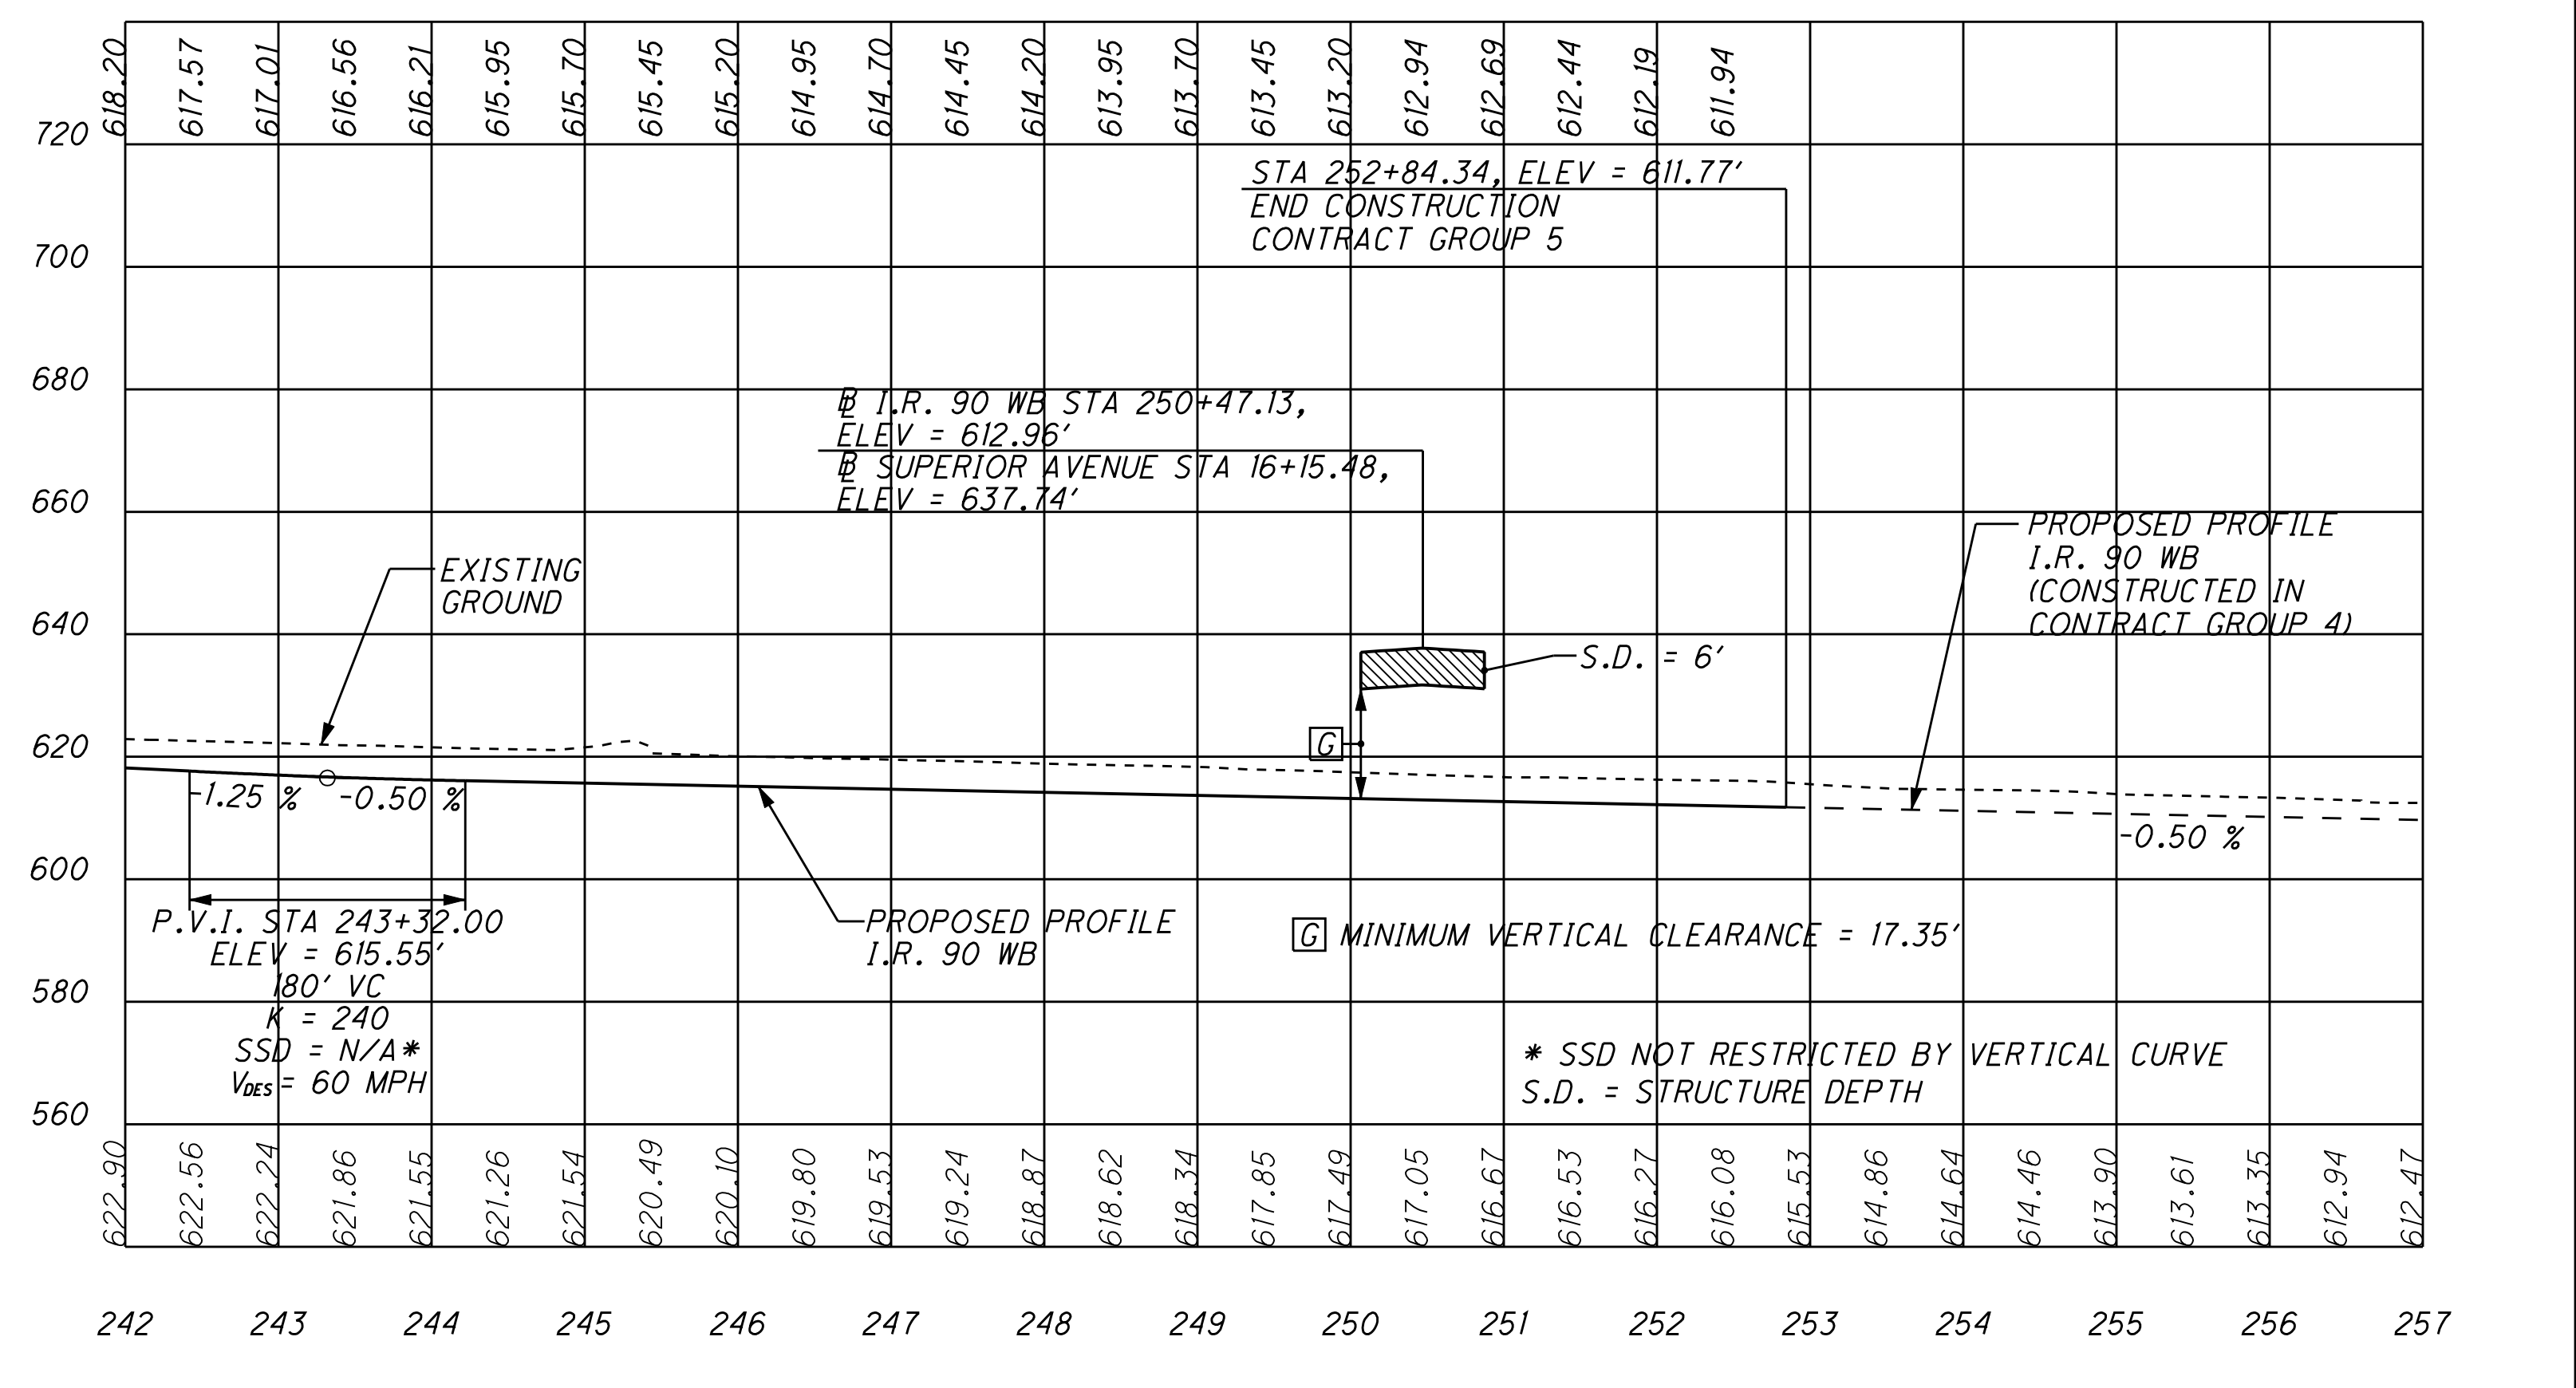

RAMP D3

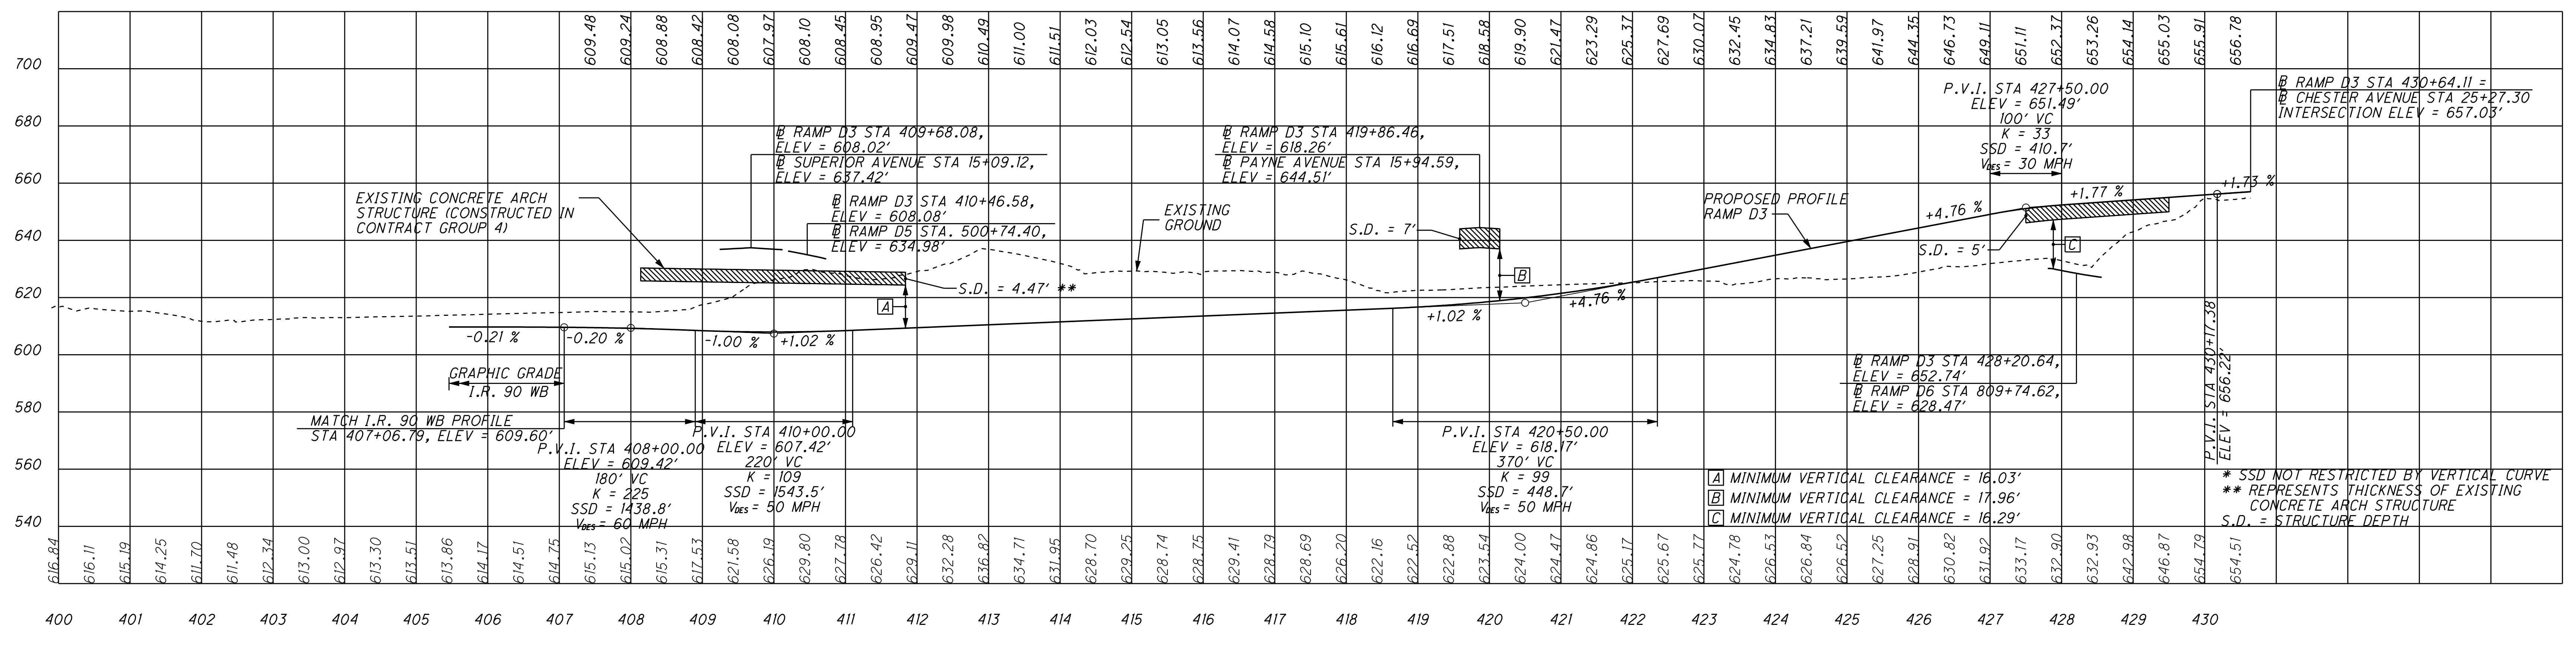

**CONTRACT GROUP 5
PROFILES - SHEET 1**

APRIL 1, 2010
DRAFT