




I.R. 90 EB

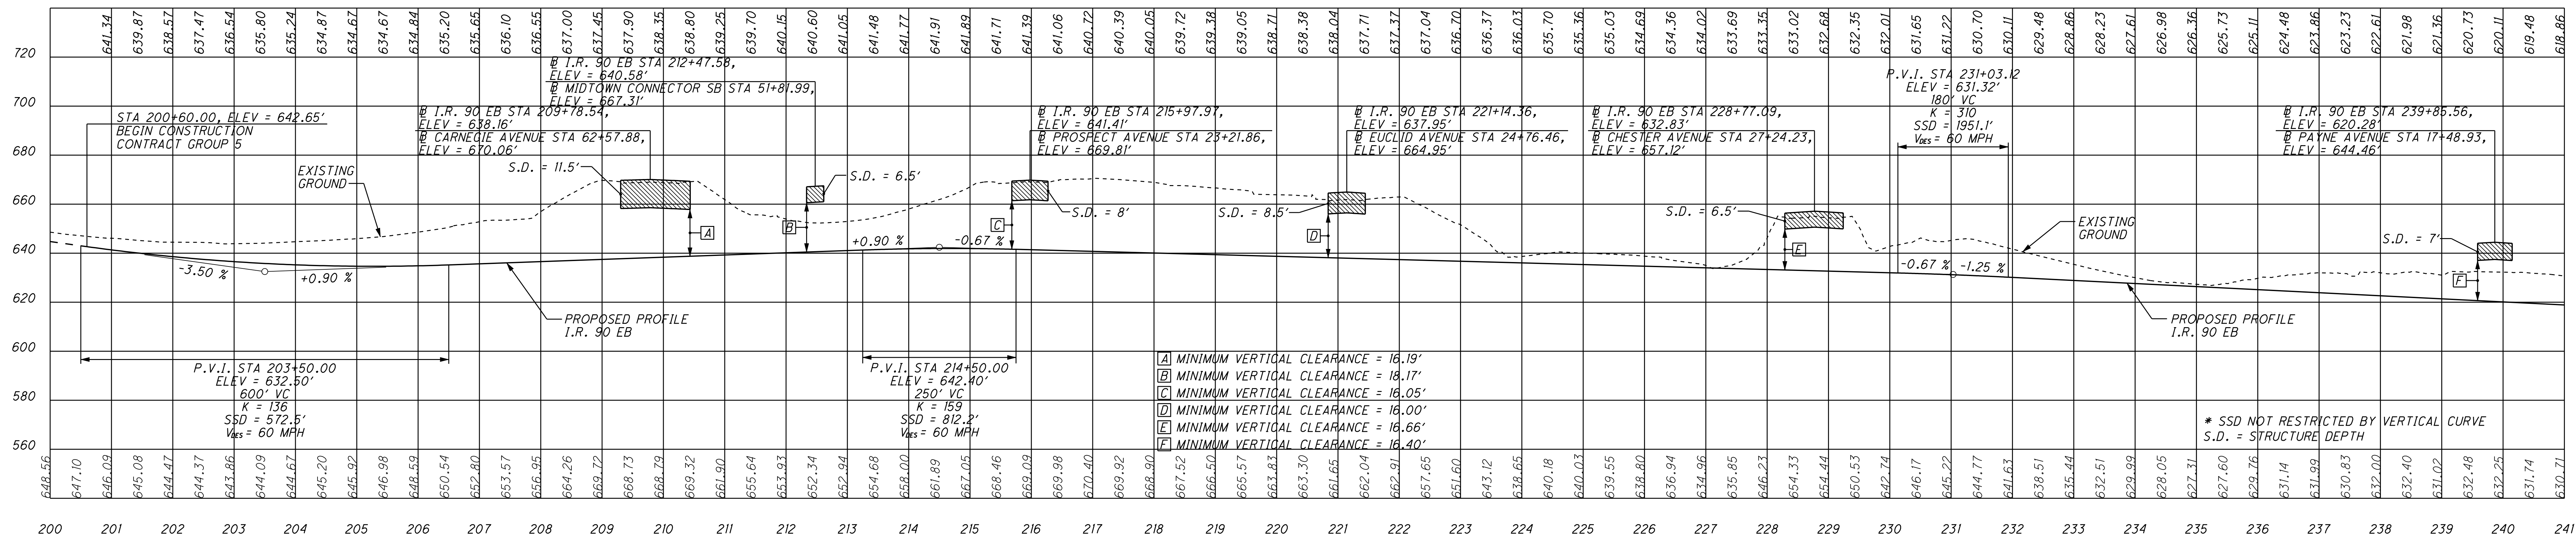


I.R. 90 EB

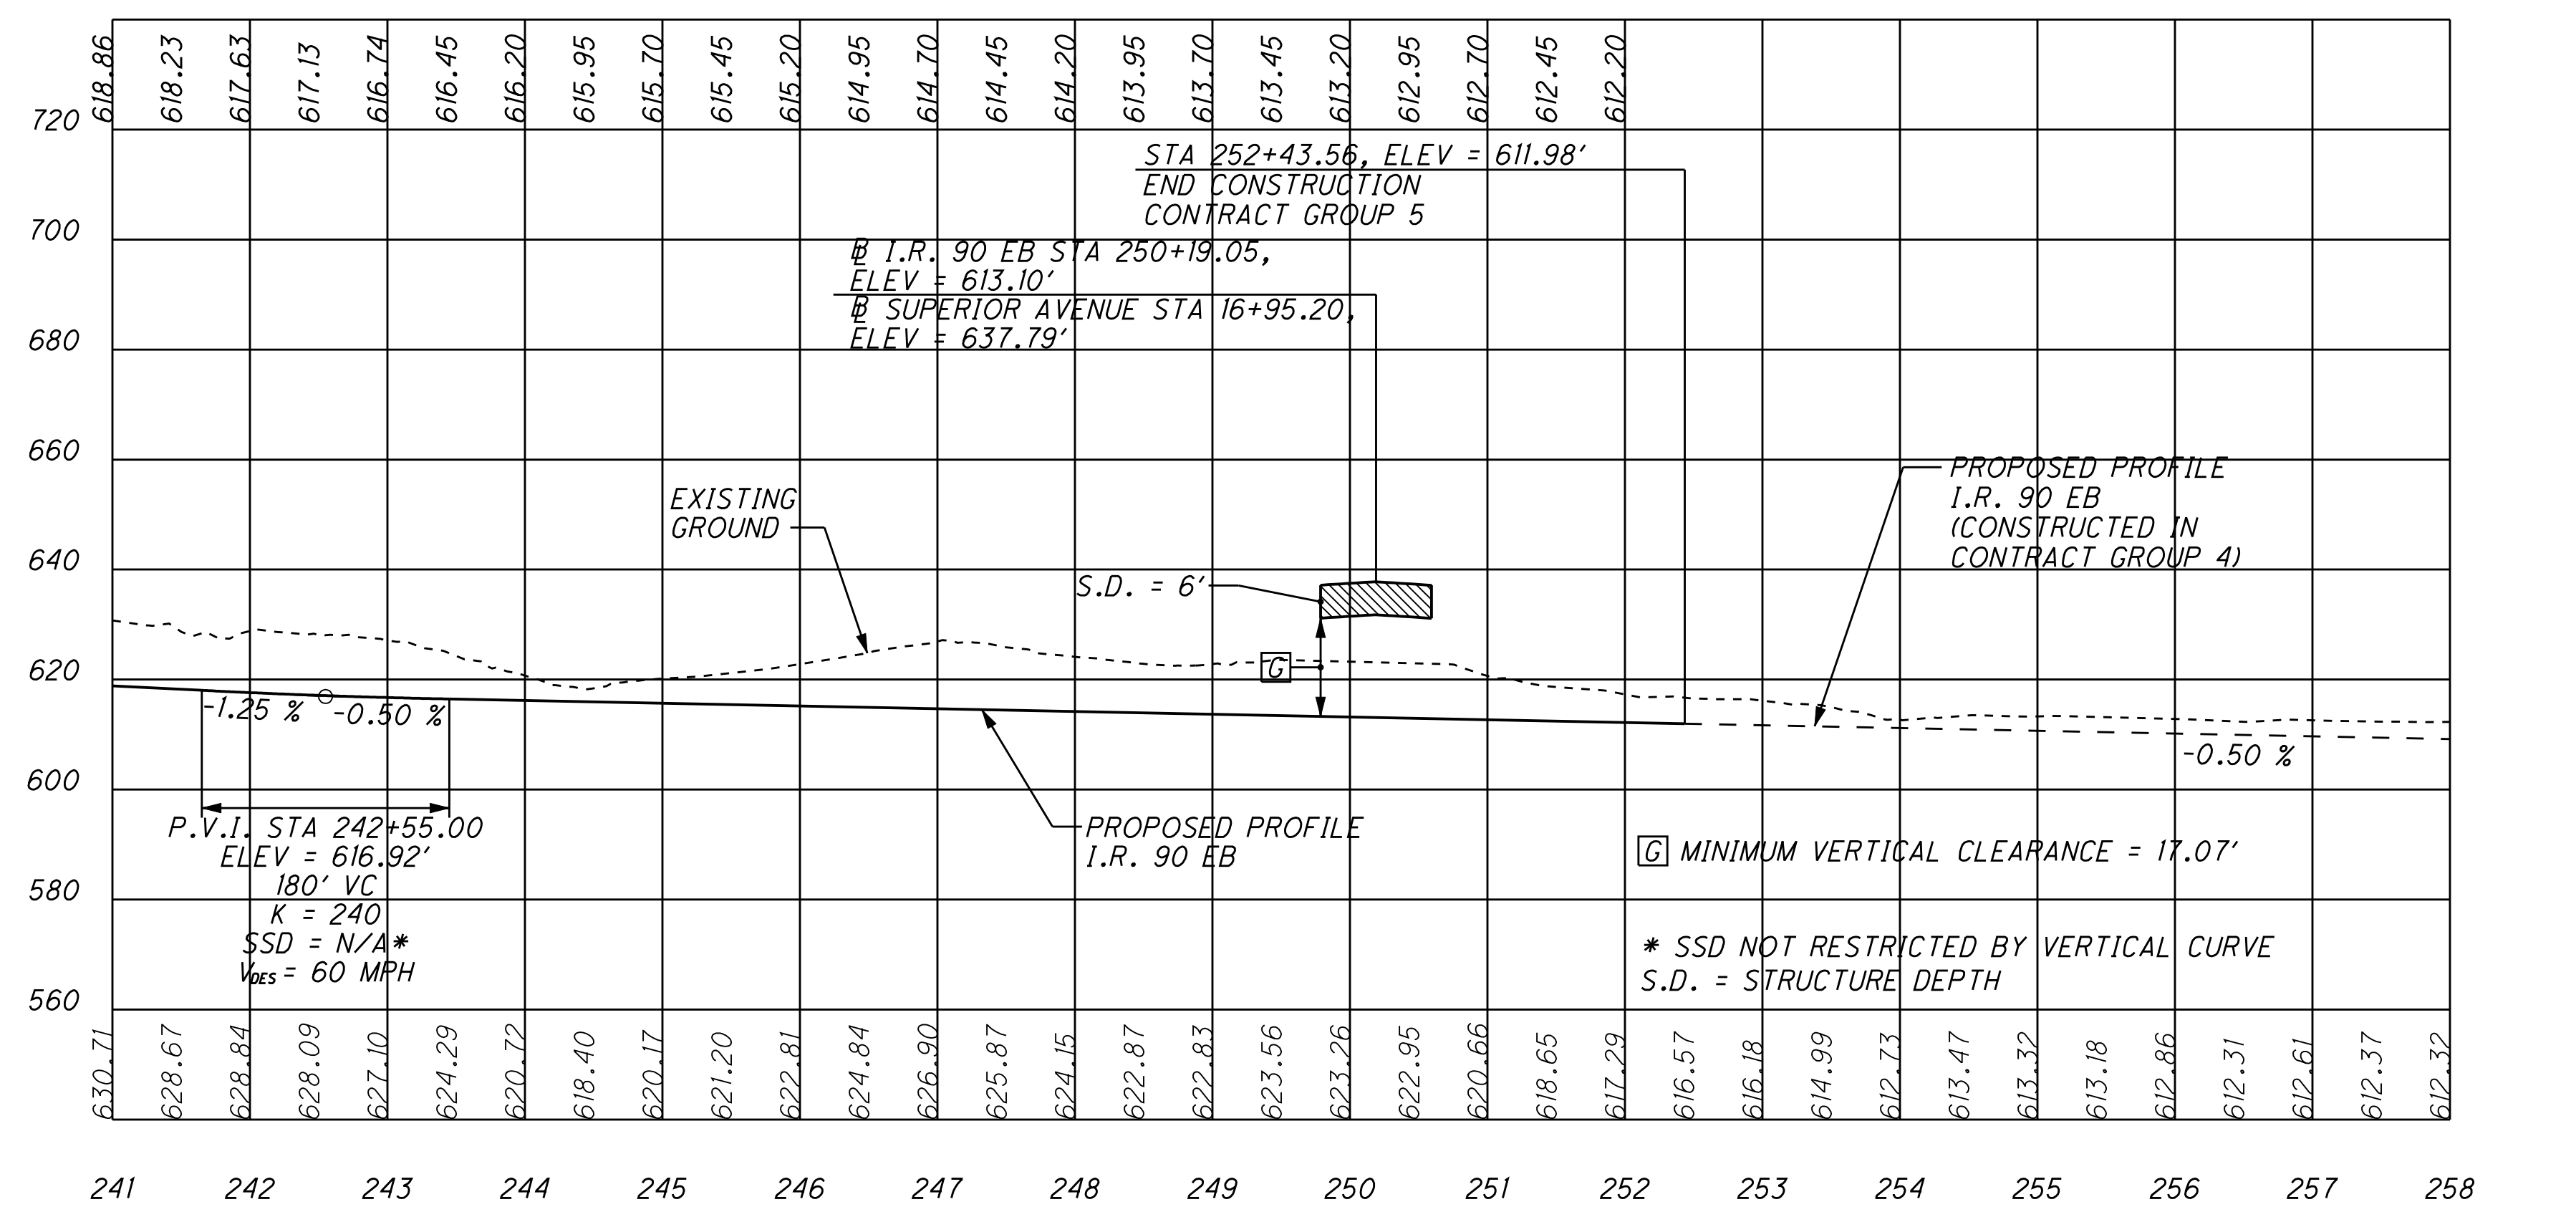

RAMP C1

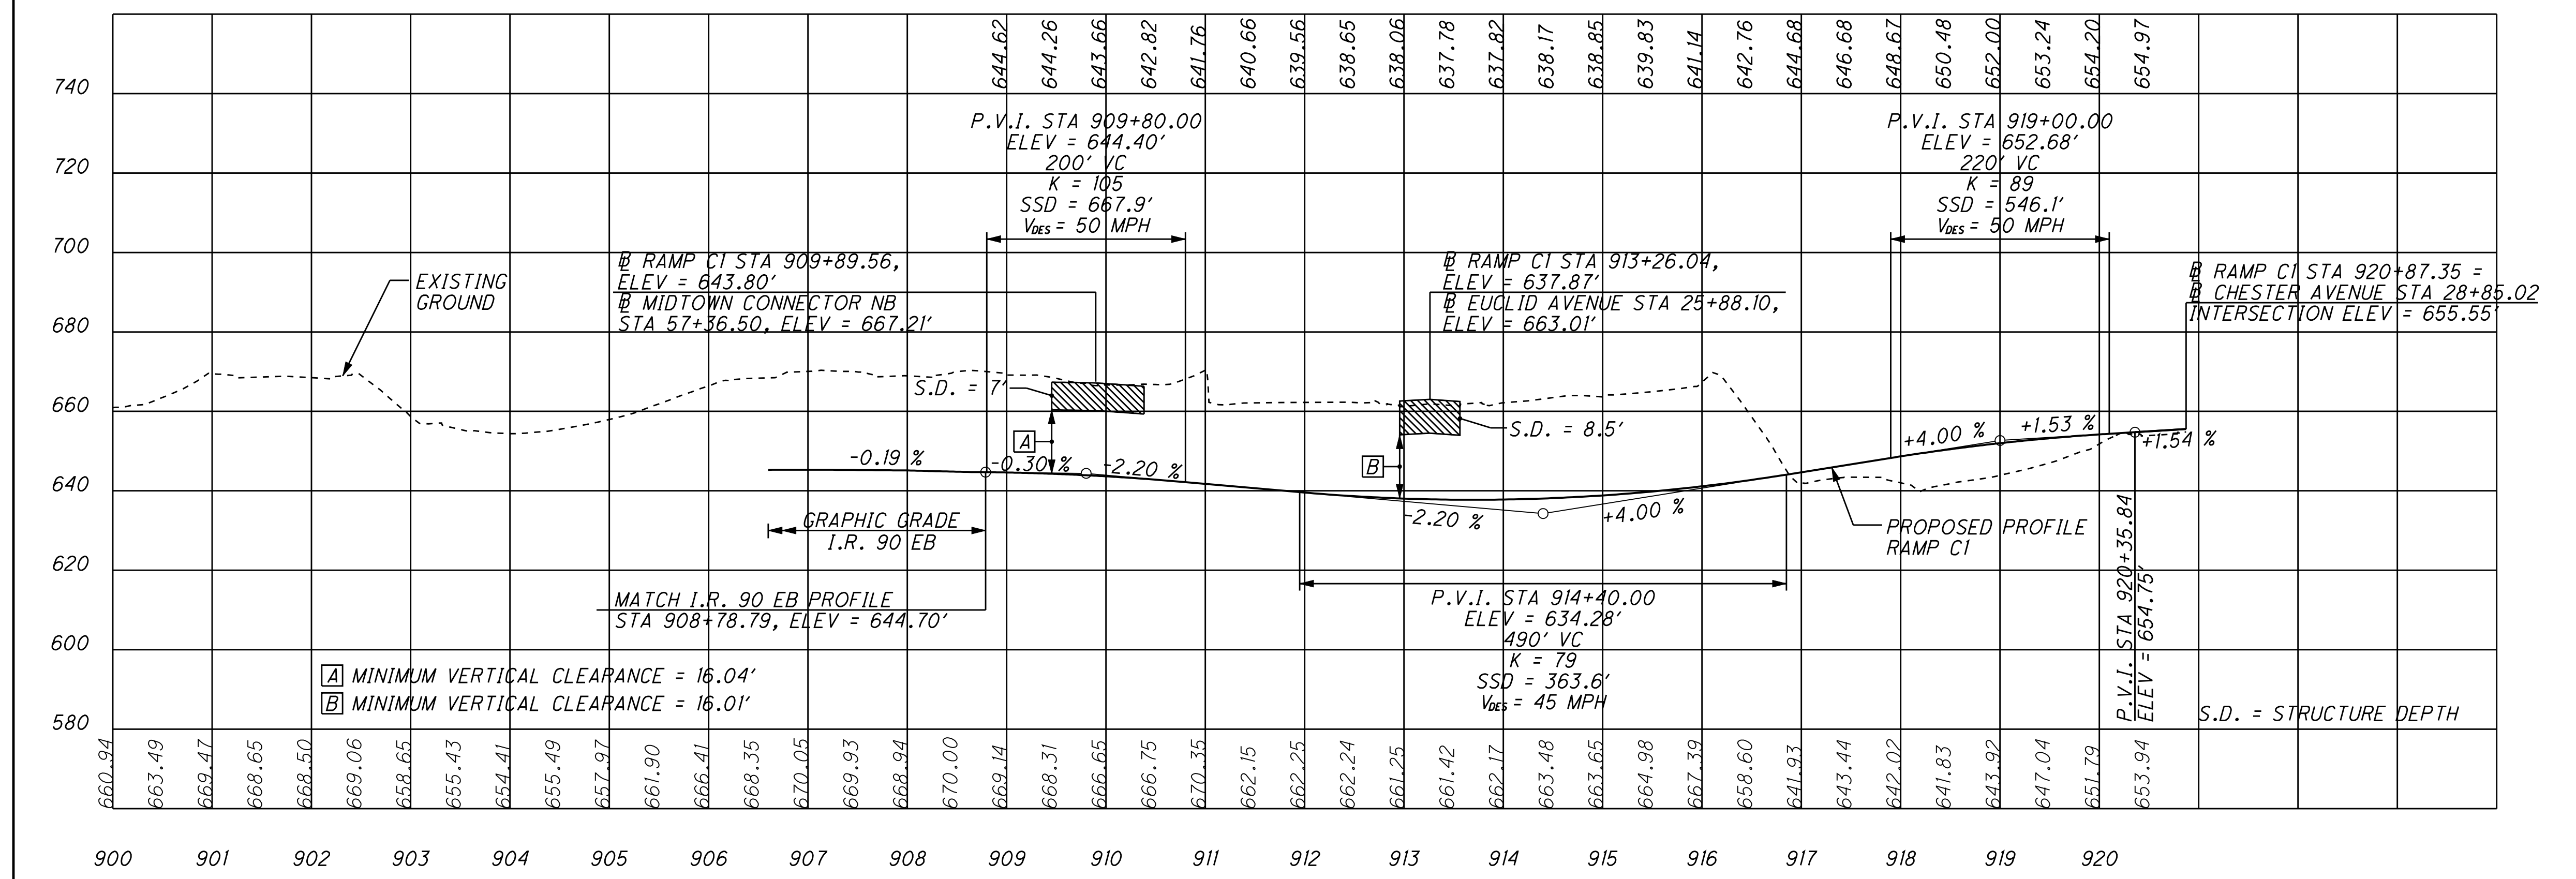

RAMP C2

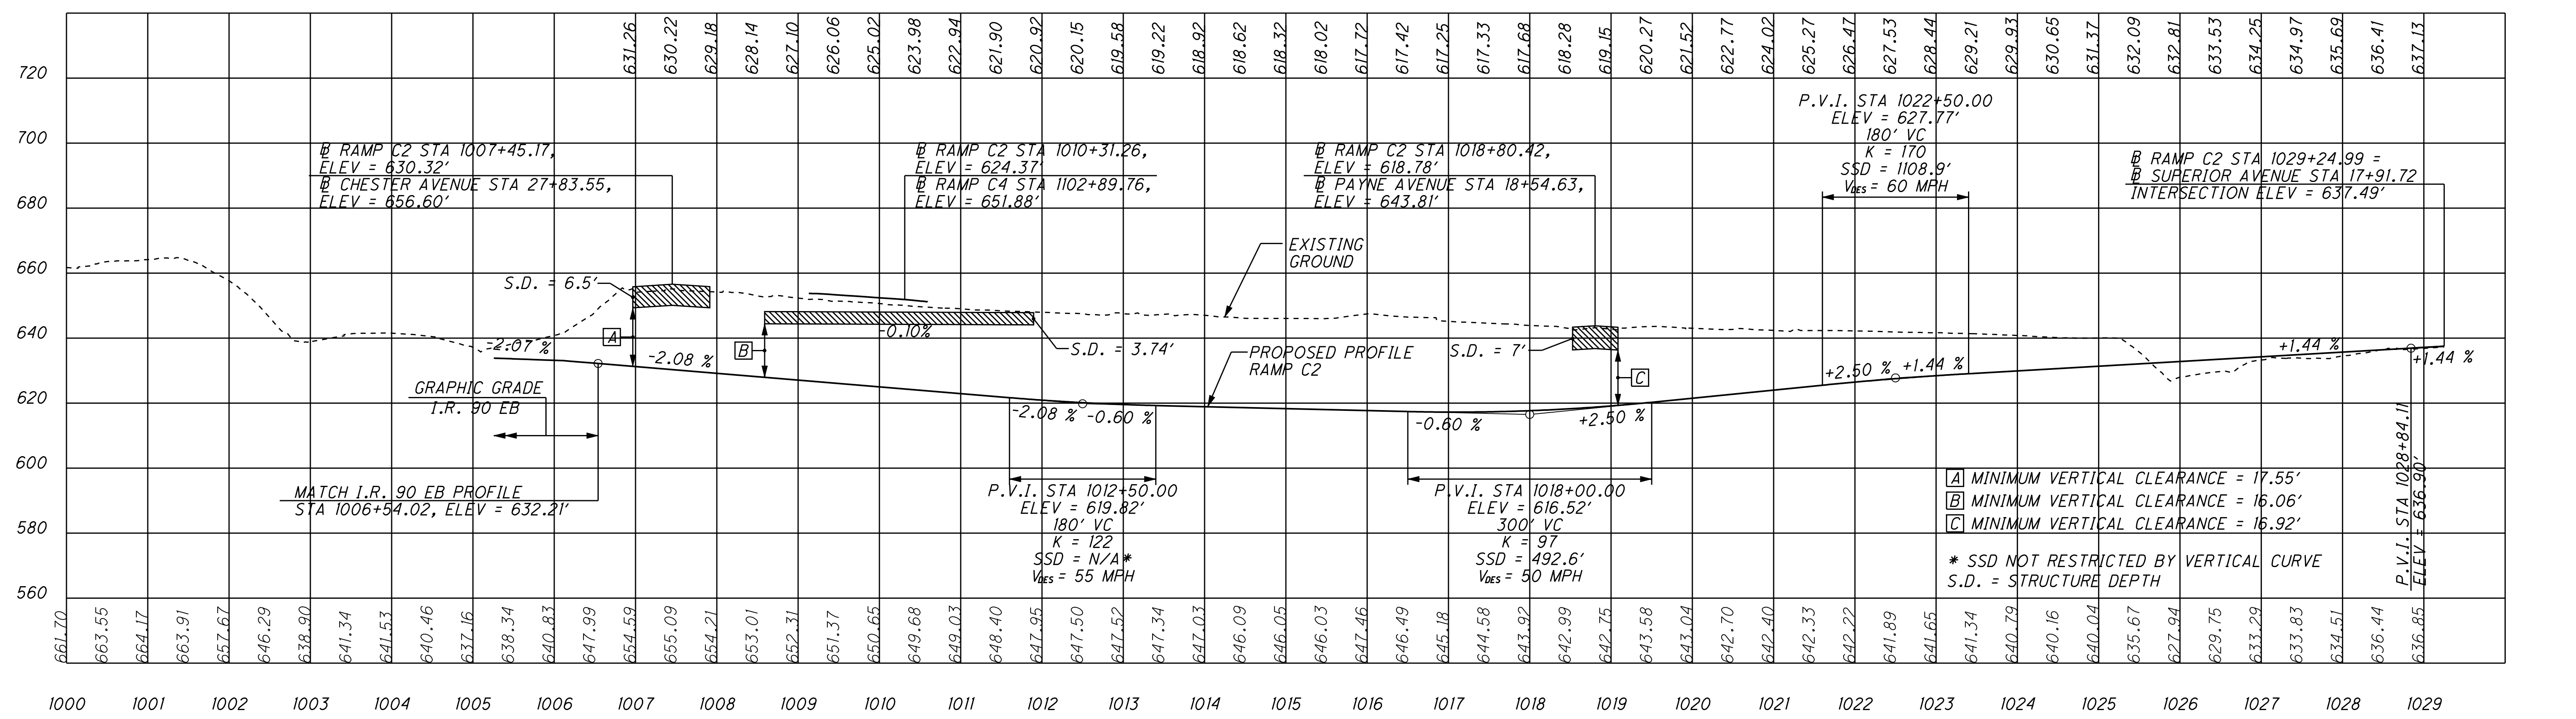

**CONTRACT GROUP 5
PROFILES - SHEET 2**

**APRIL 1, 2010
DRAFT**