




CARNEGIE AVENUE

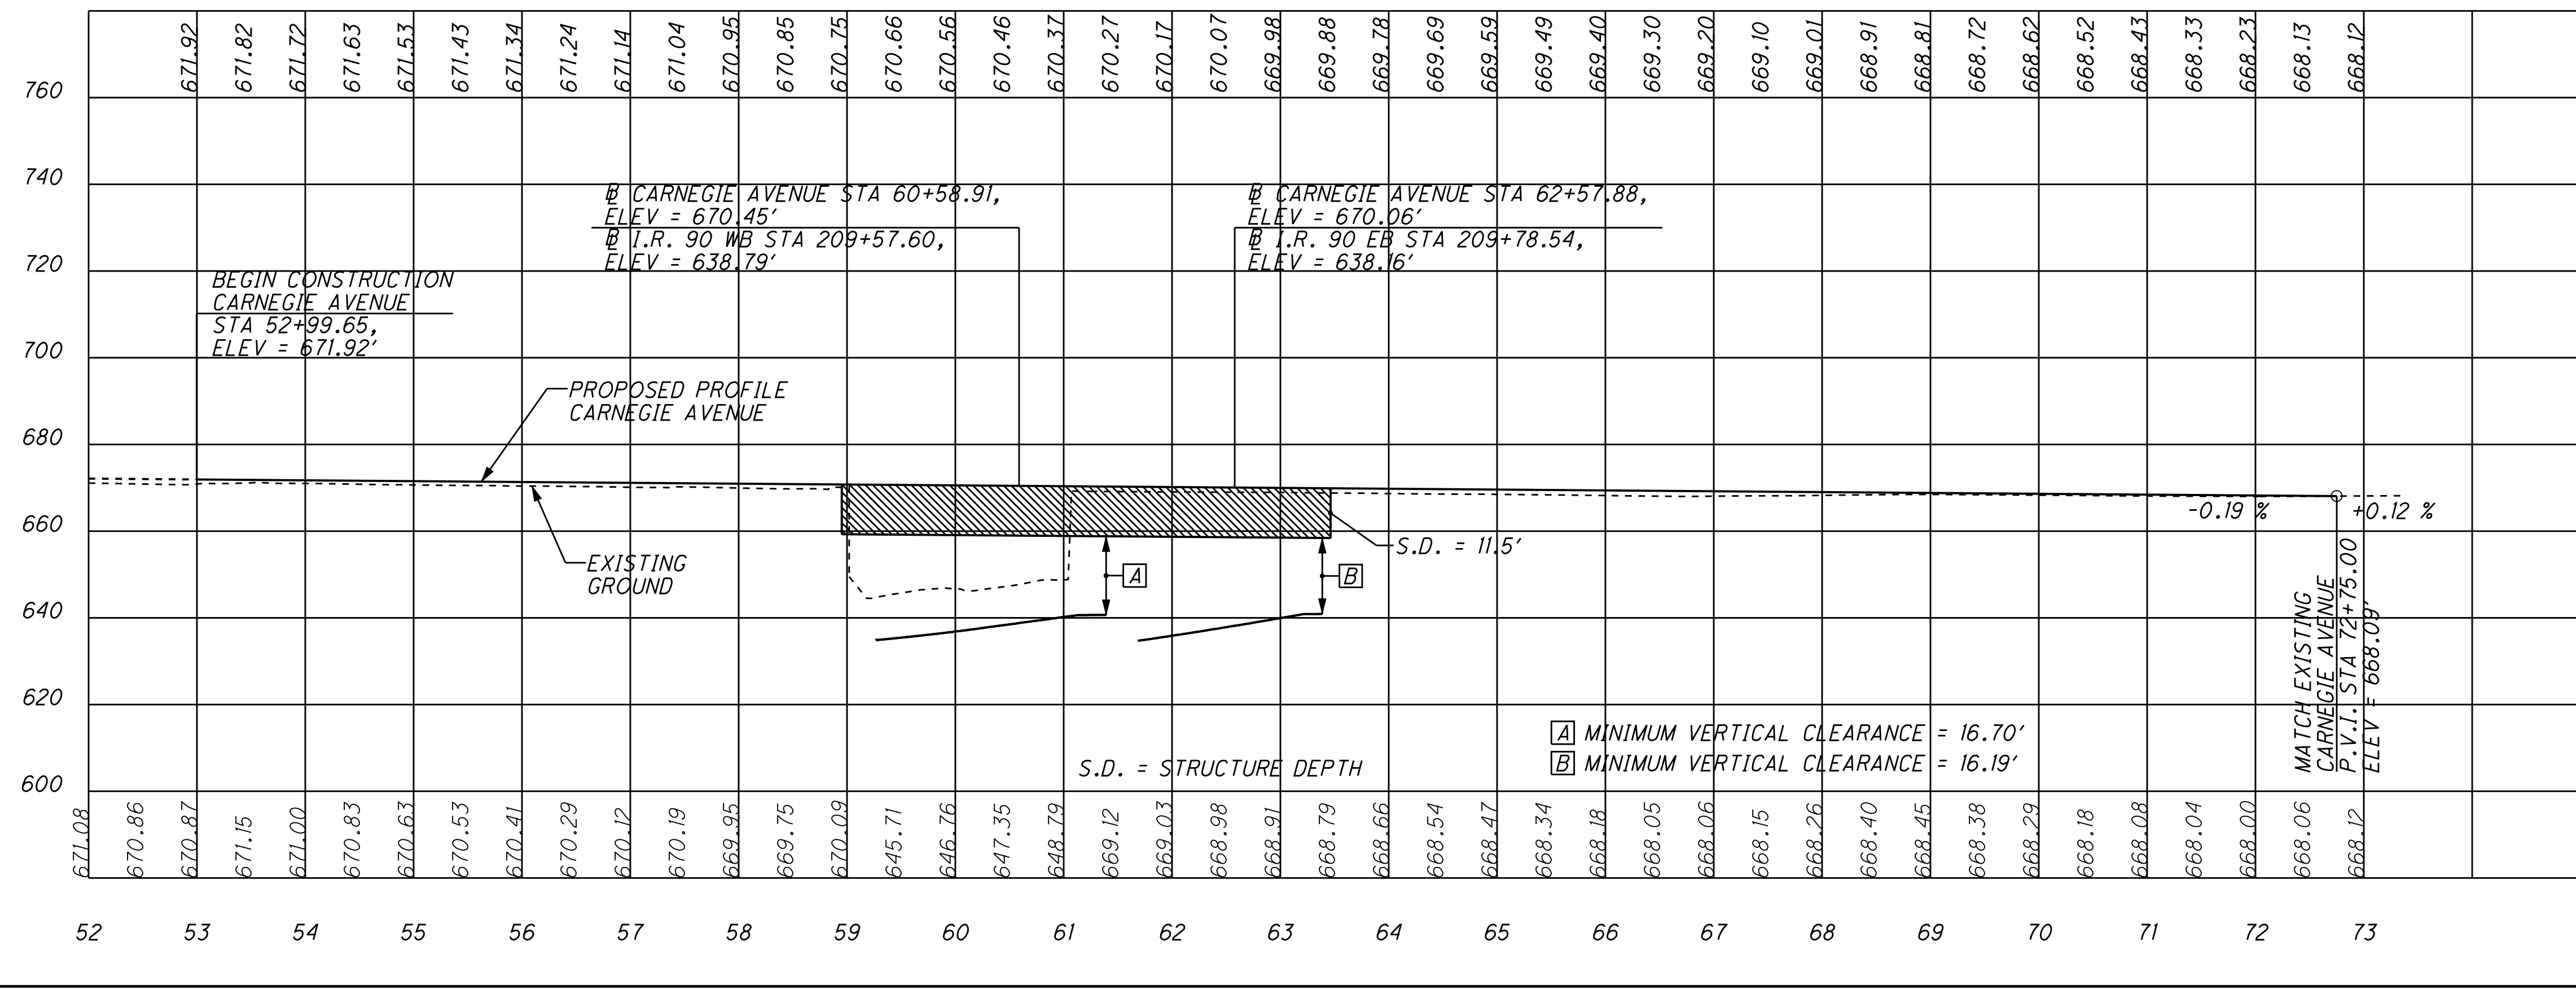

PROSPECT AVENUE

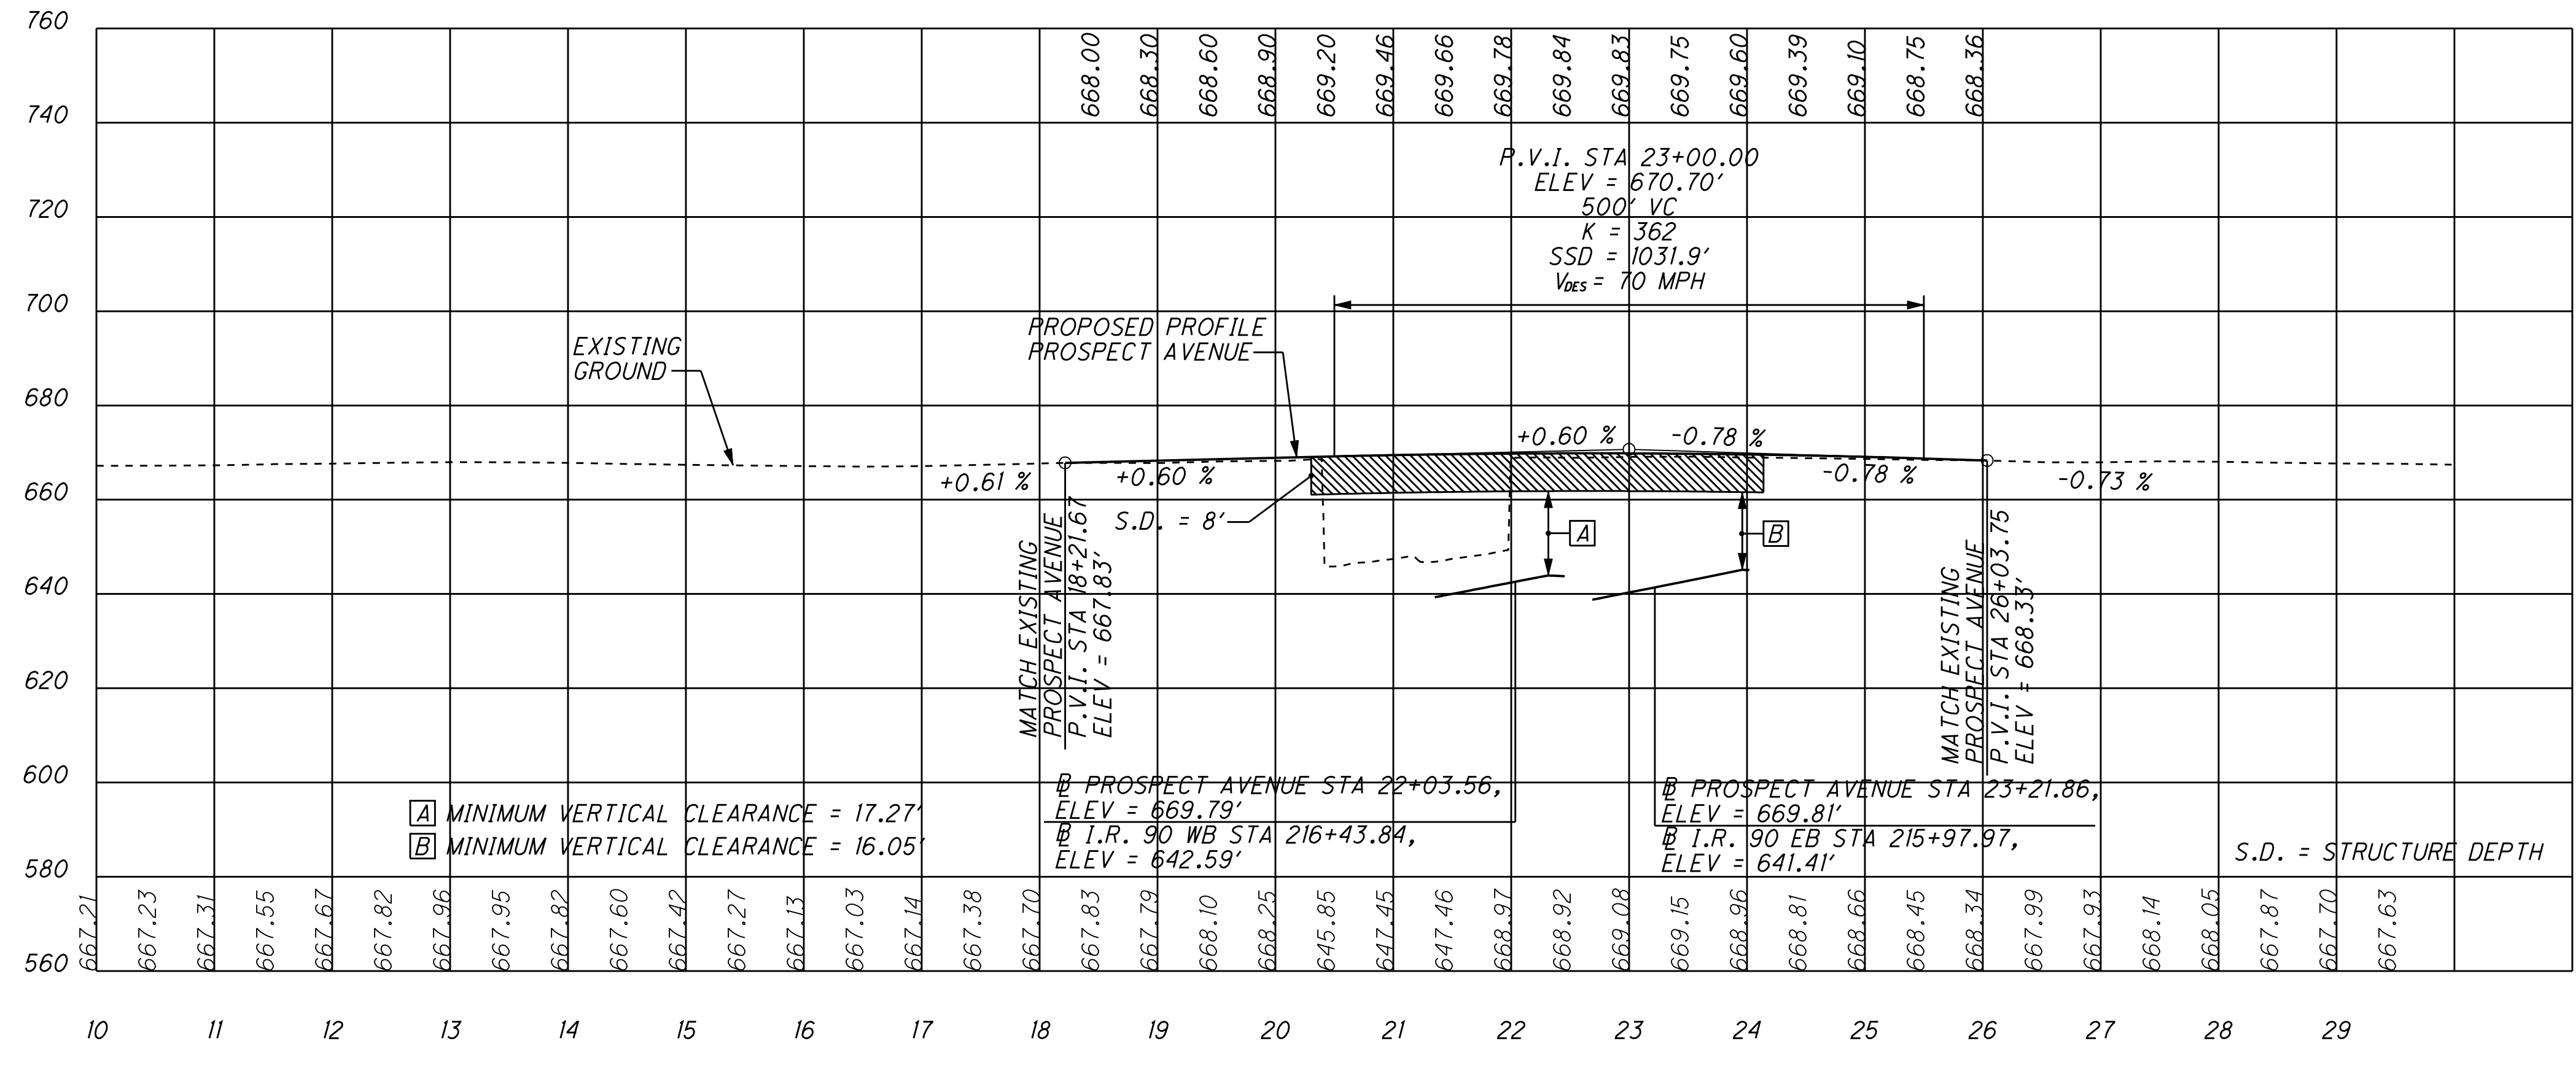

EUCLID AVENUE

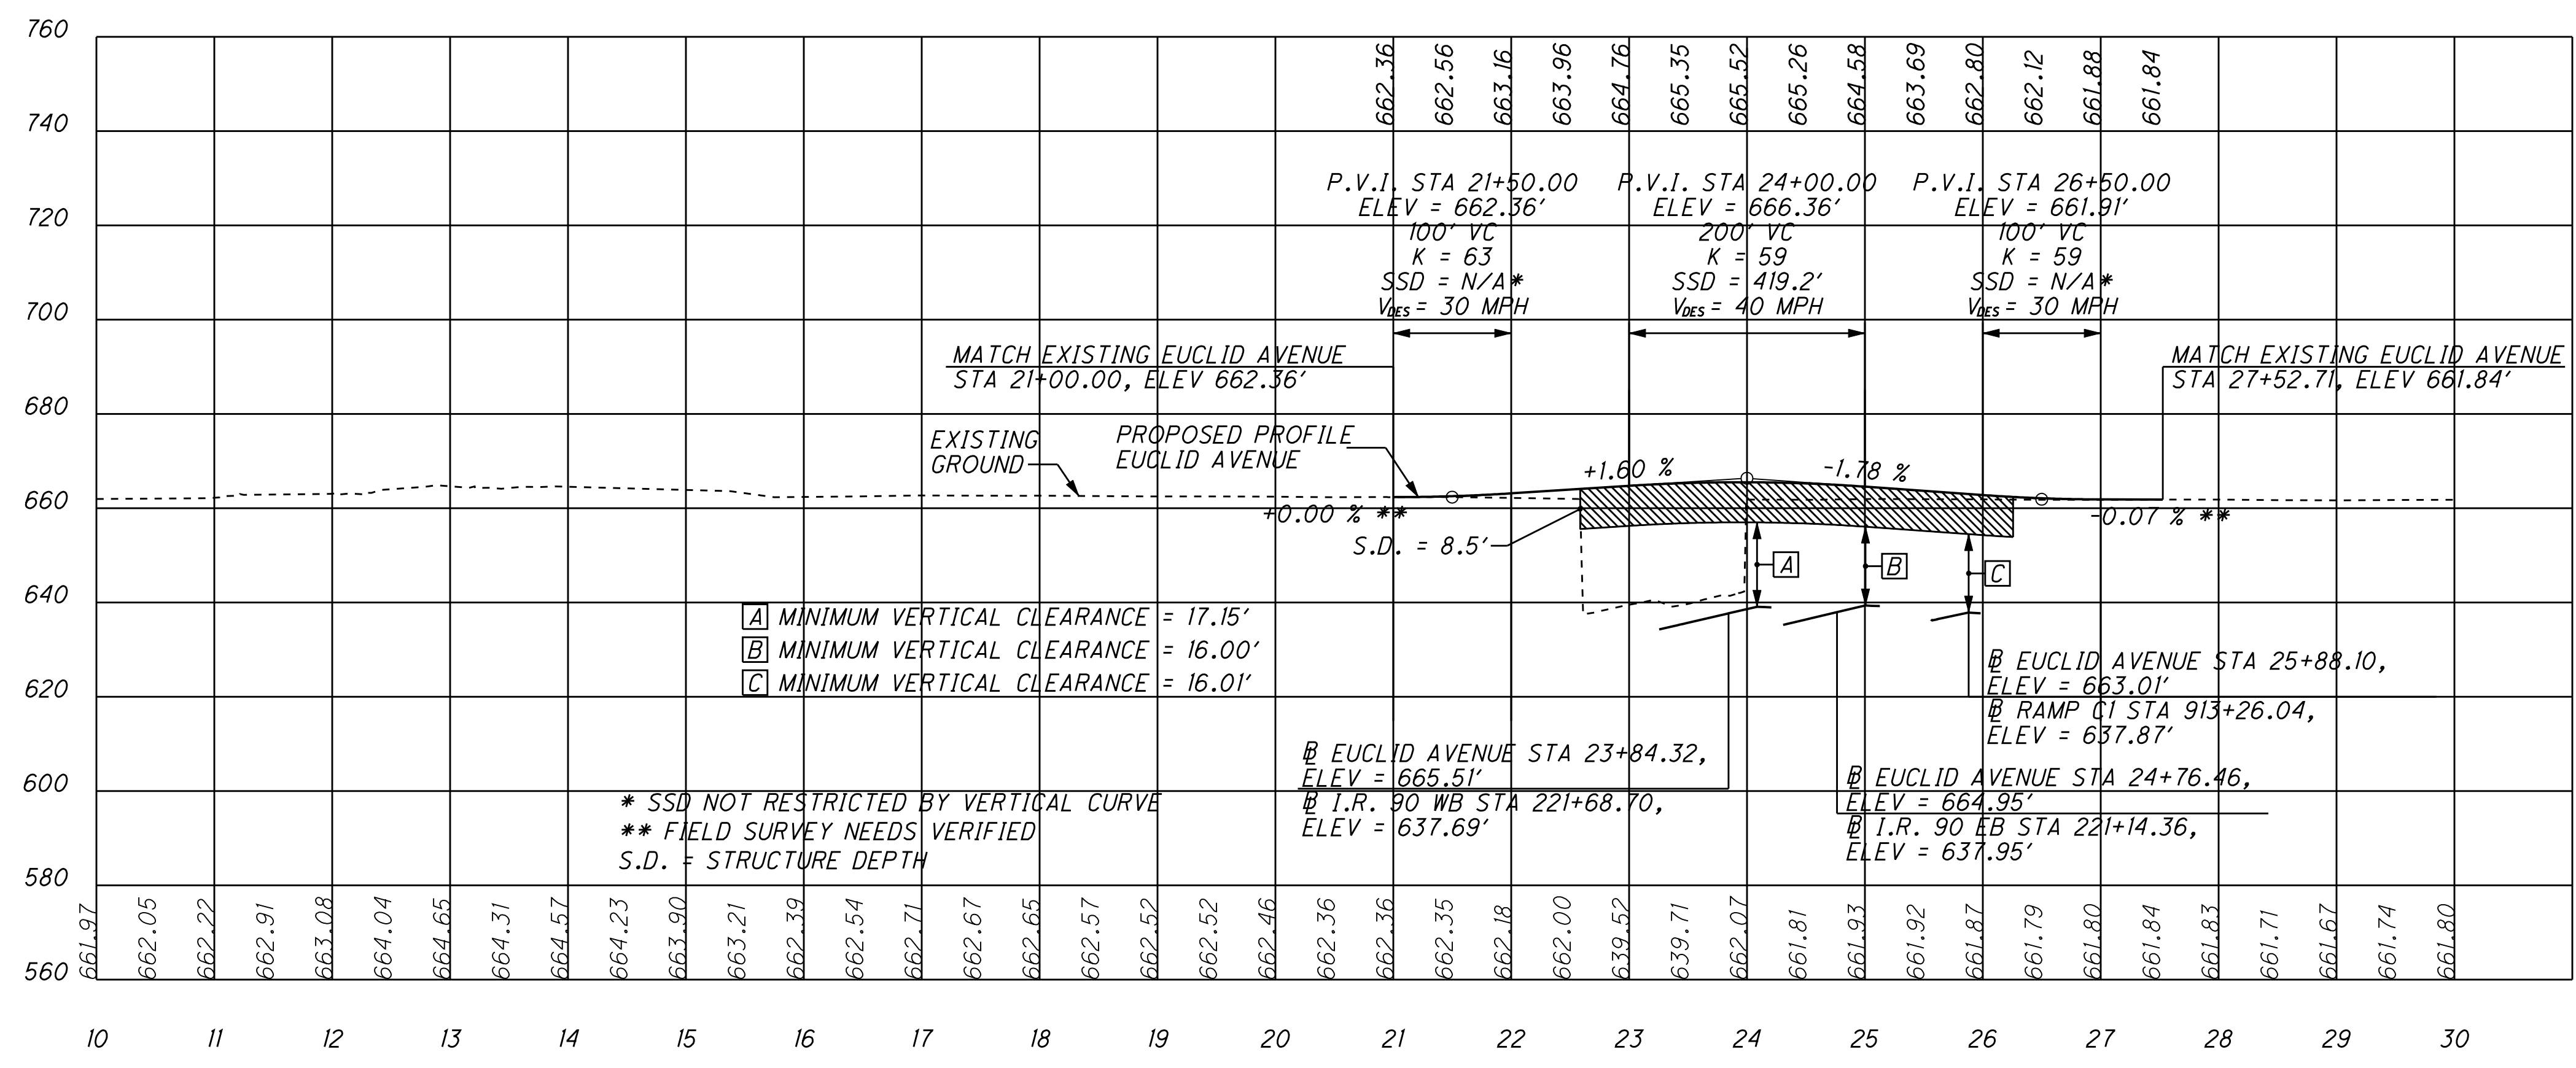

CONTRACT GROUP 5

PROFILES - SHEET 4

0' 100' 200'

APRIL 1, 2010

DRAFT