




CHESTER AVENUE

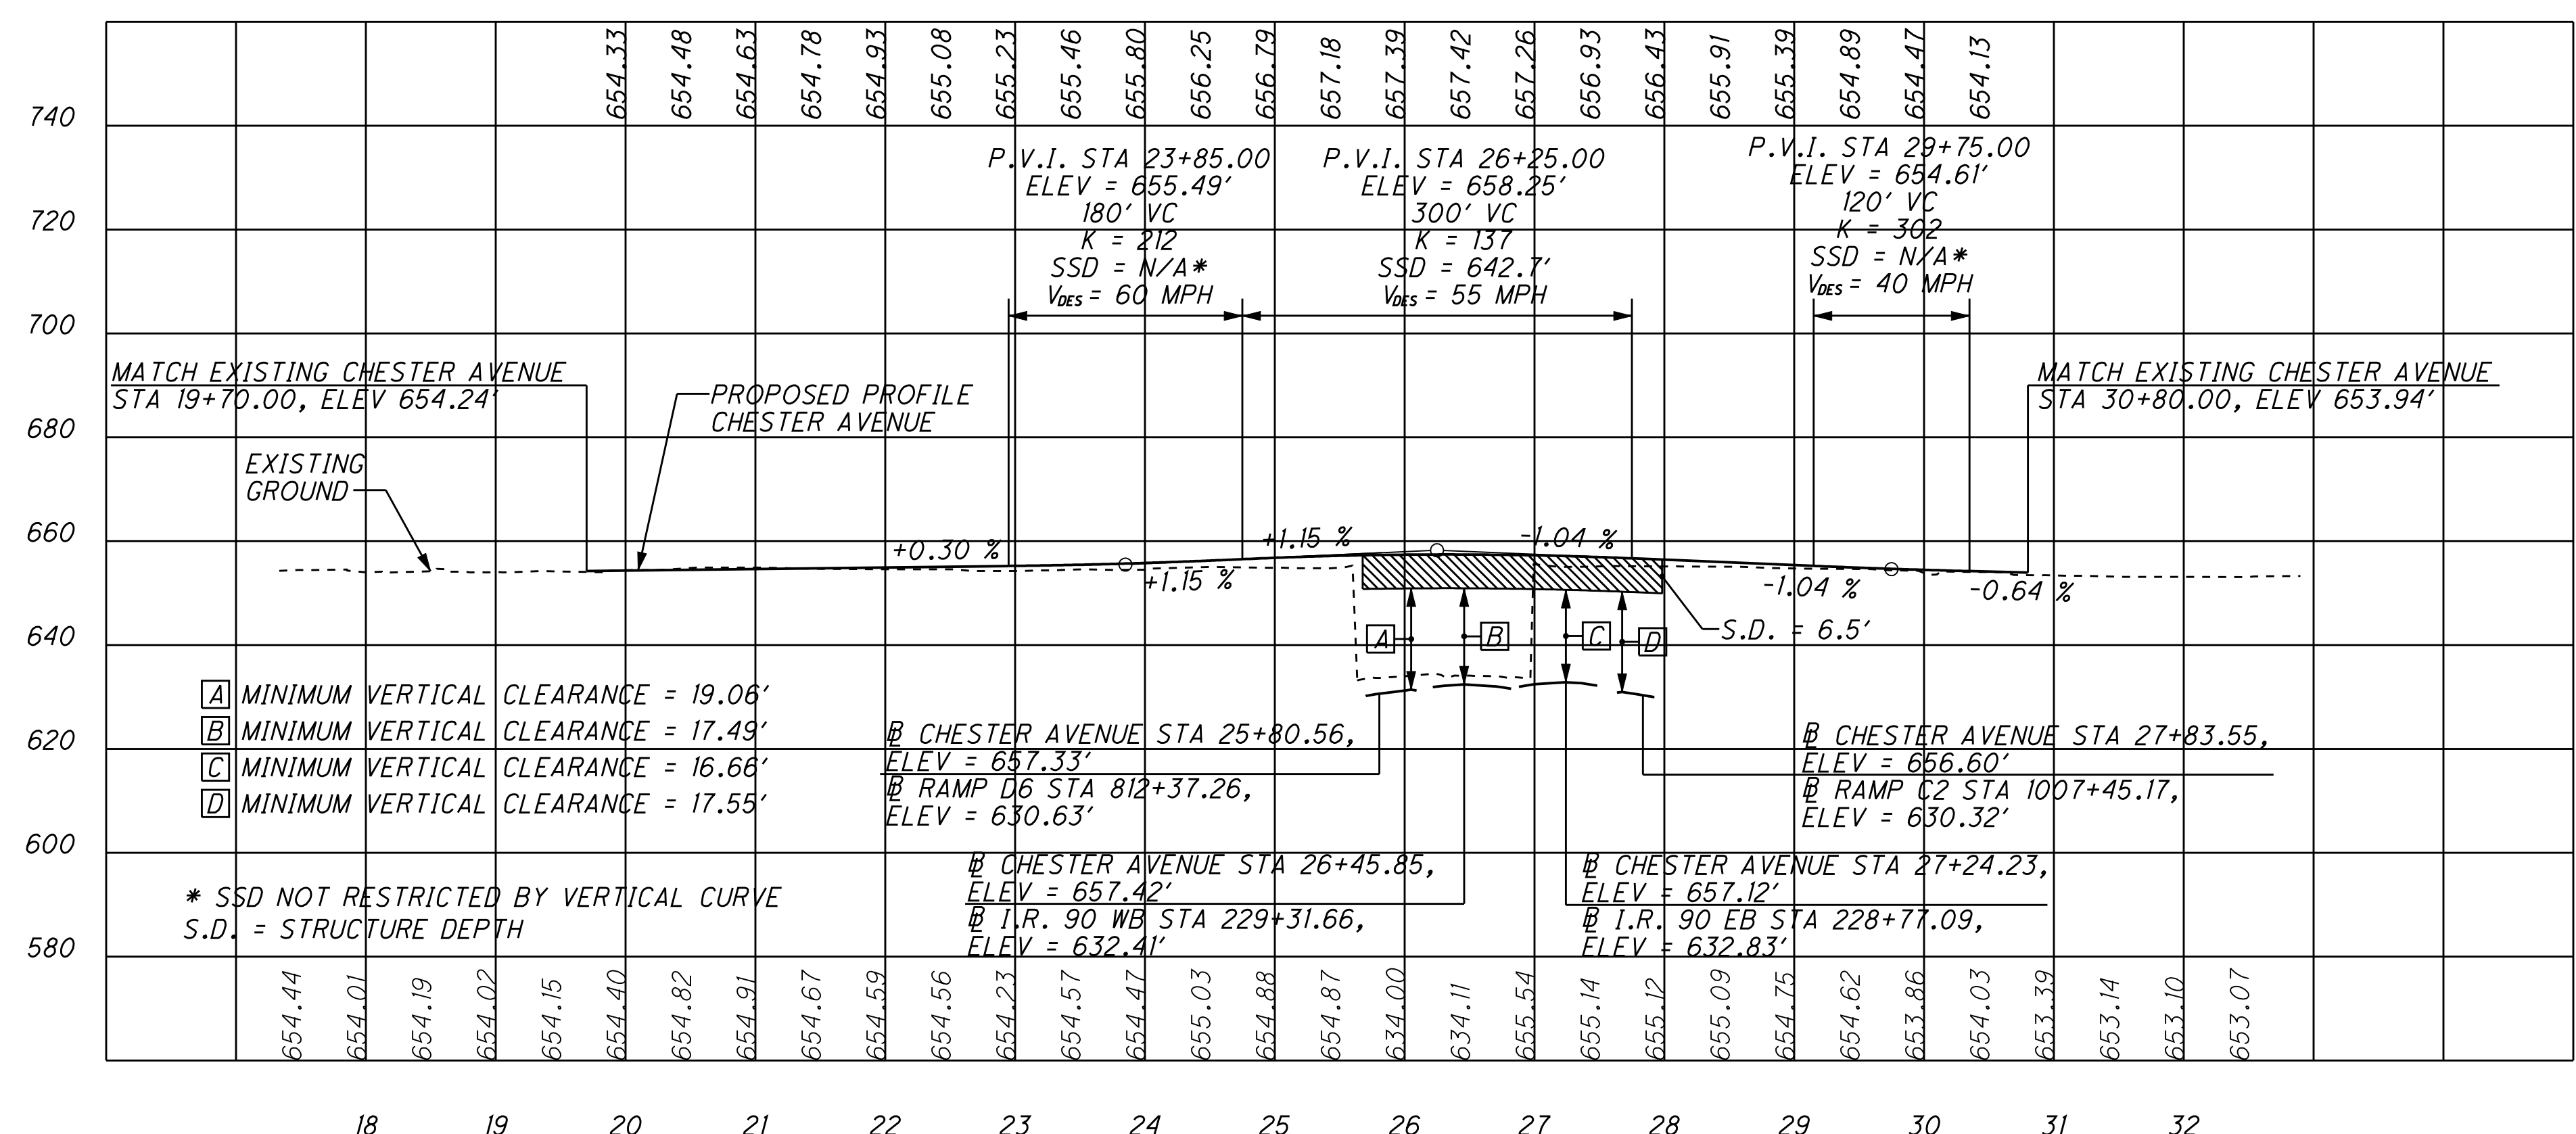


PAYNE AVENUE

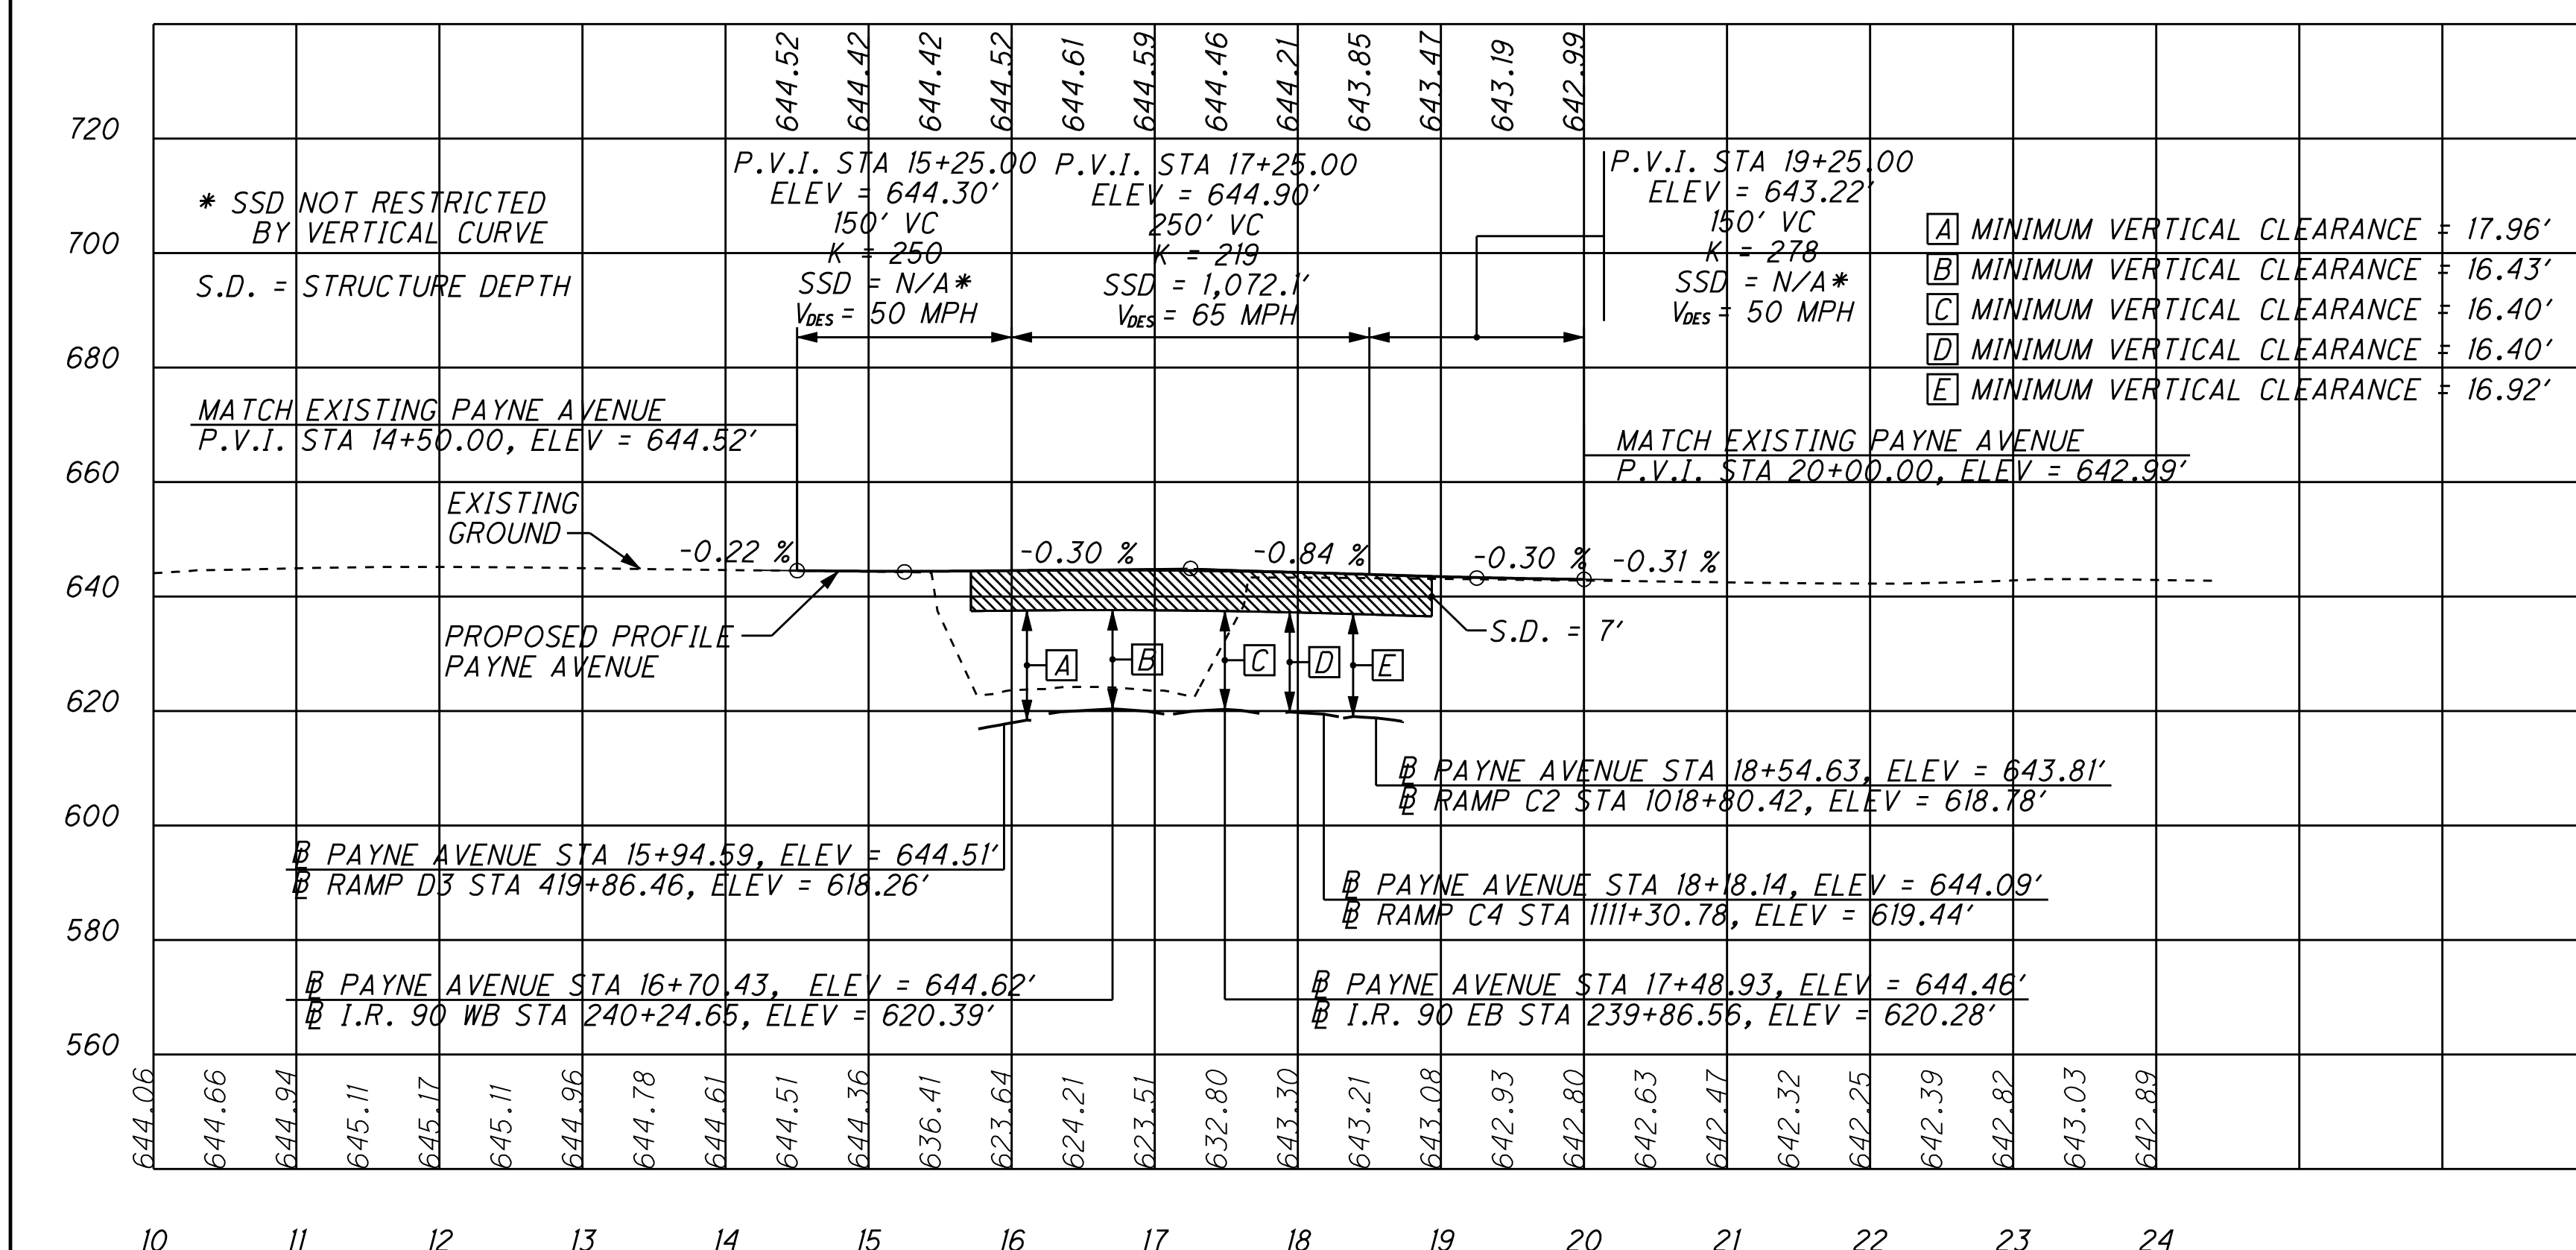

MIDTOWN CONNECTOR SB

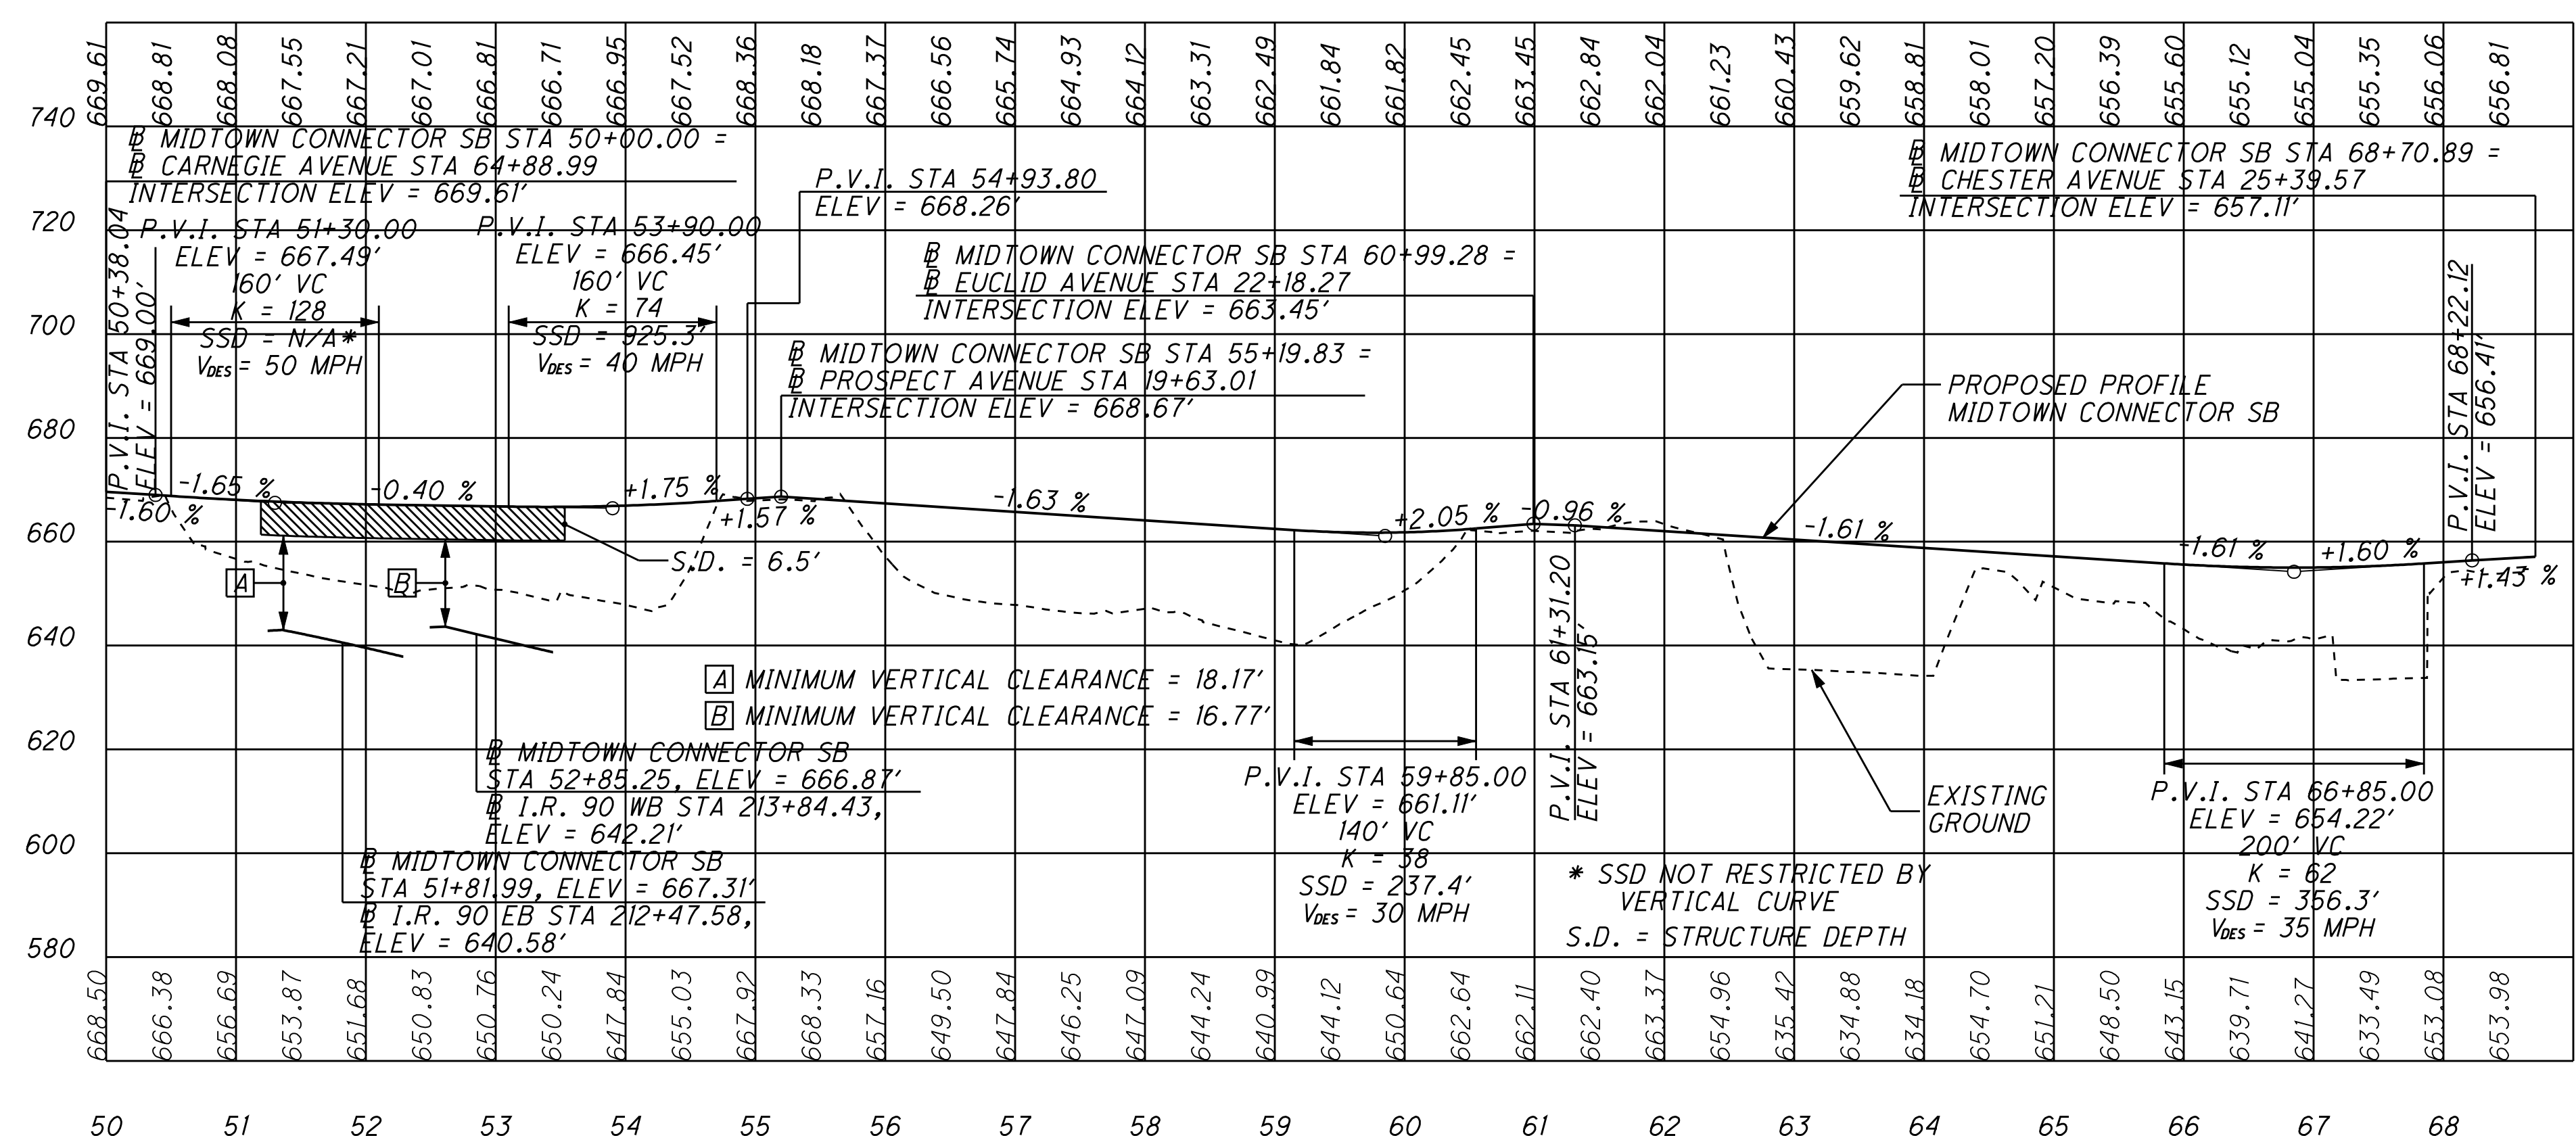

MIDTOWN CONNECTOR NB

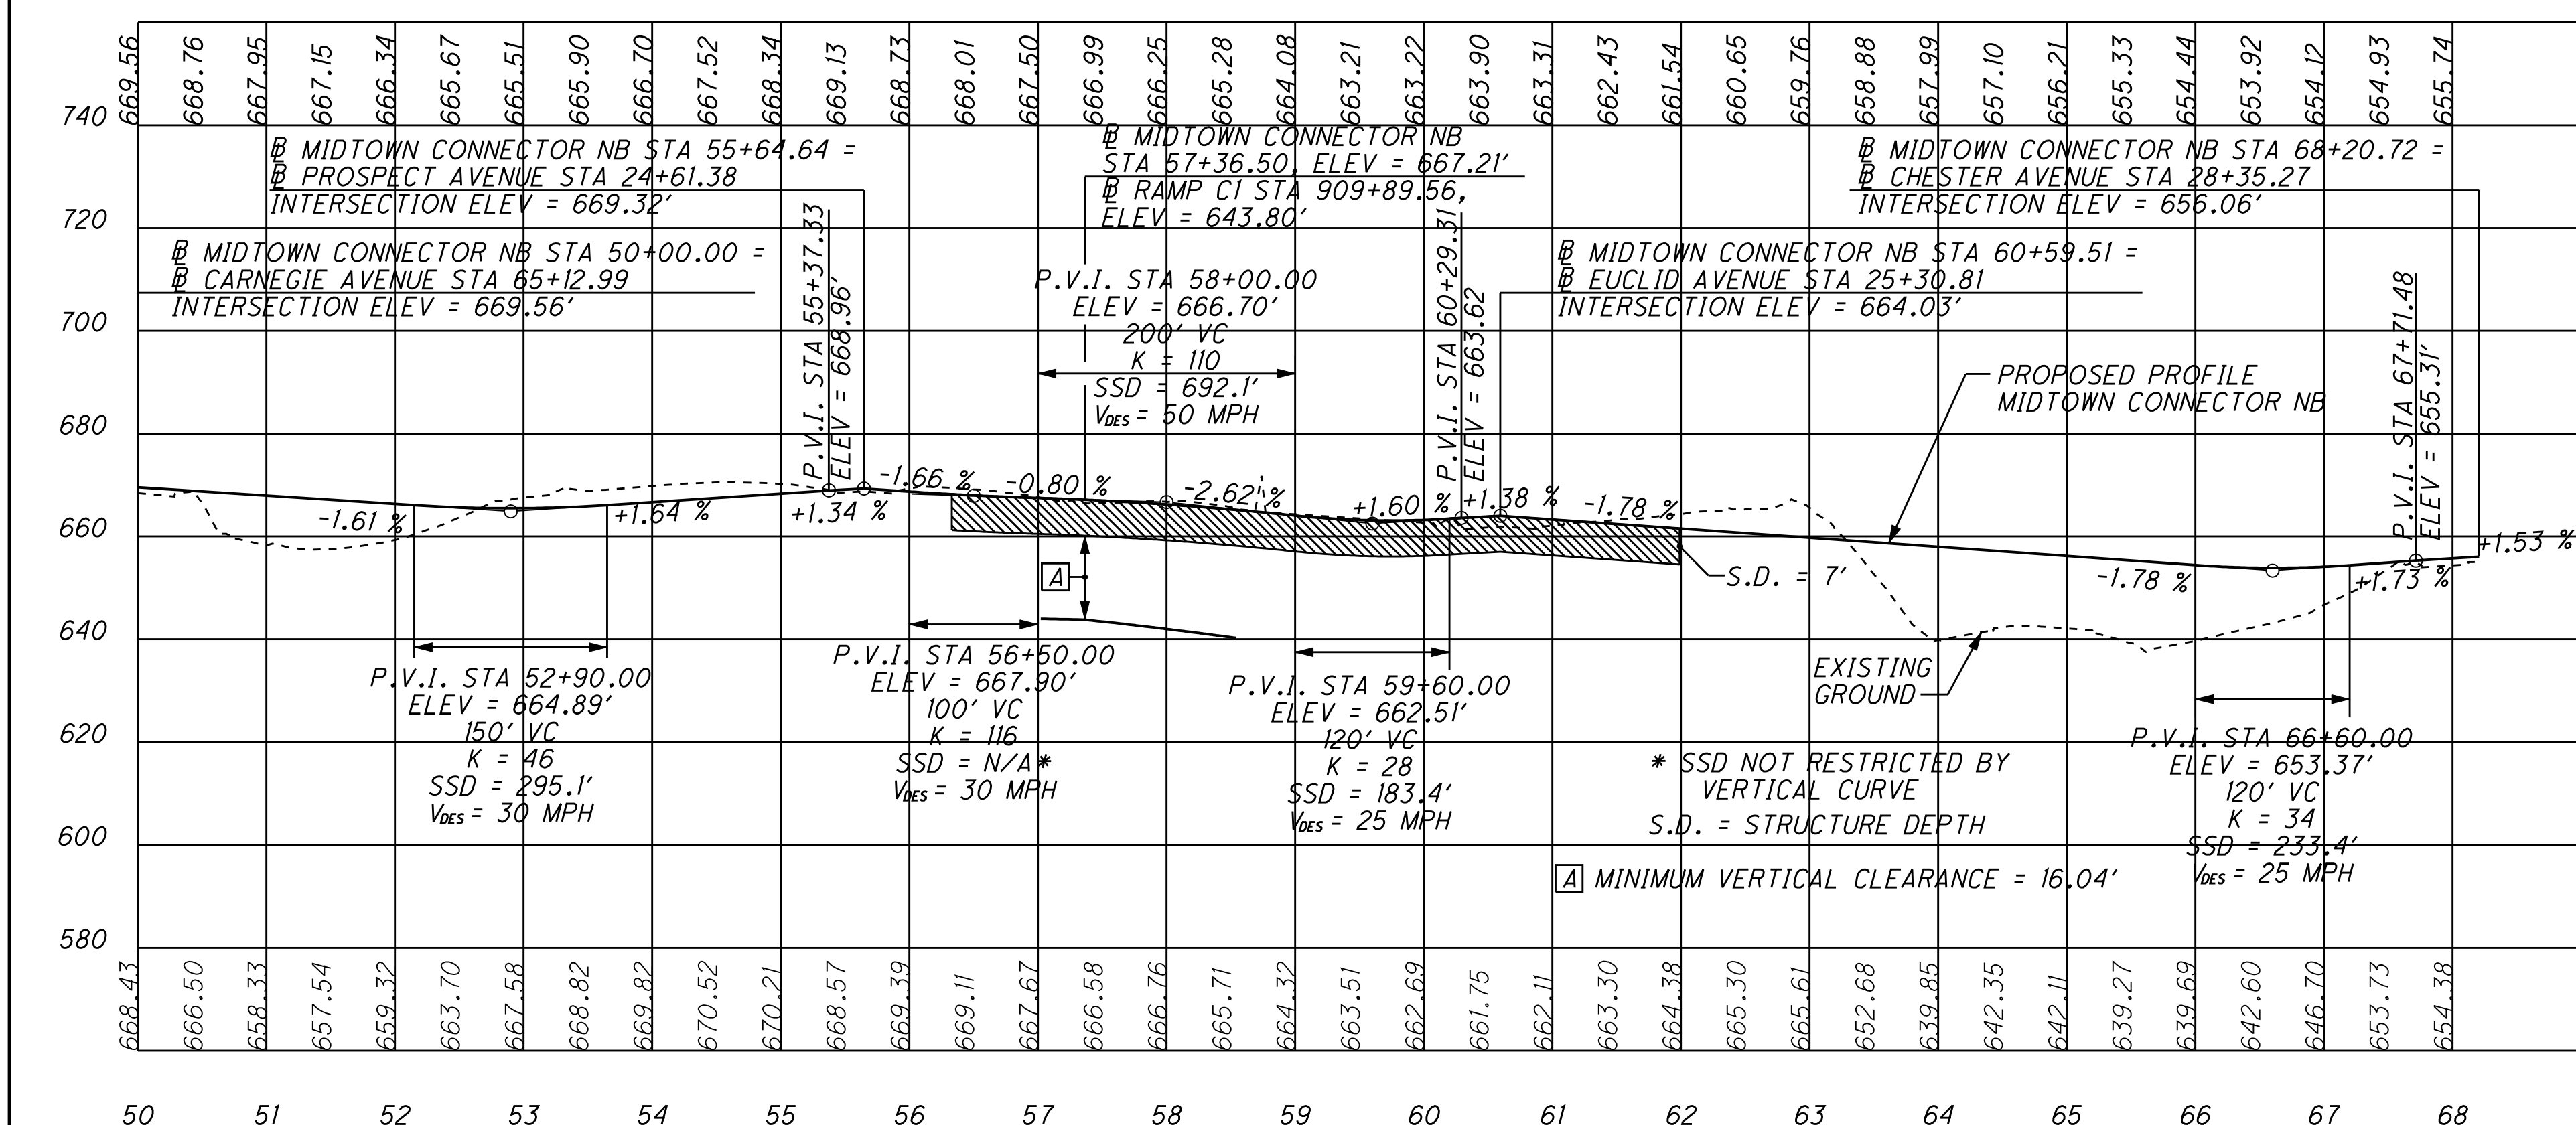

CLEVELAND INNERBELT PLAN
OHIO DEPARTMENT OF TRANSPORTATION

**CONTRACT GROUP 5
PROFILES - SHEET 5**

0' 100' 200'

APRIL 1, 2010
DRAFT