


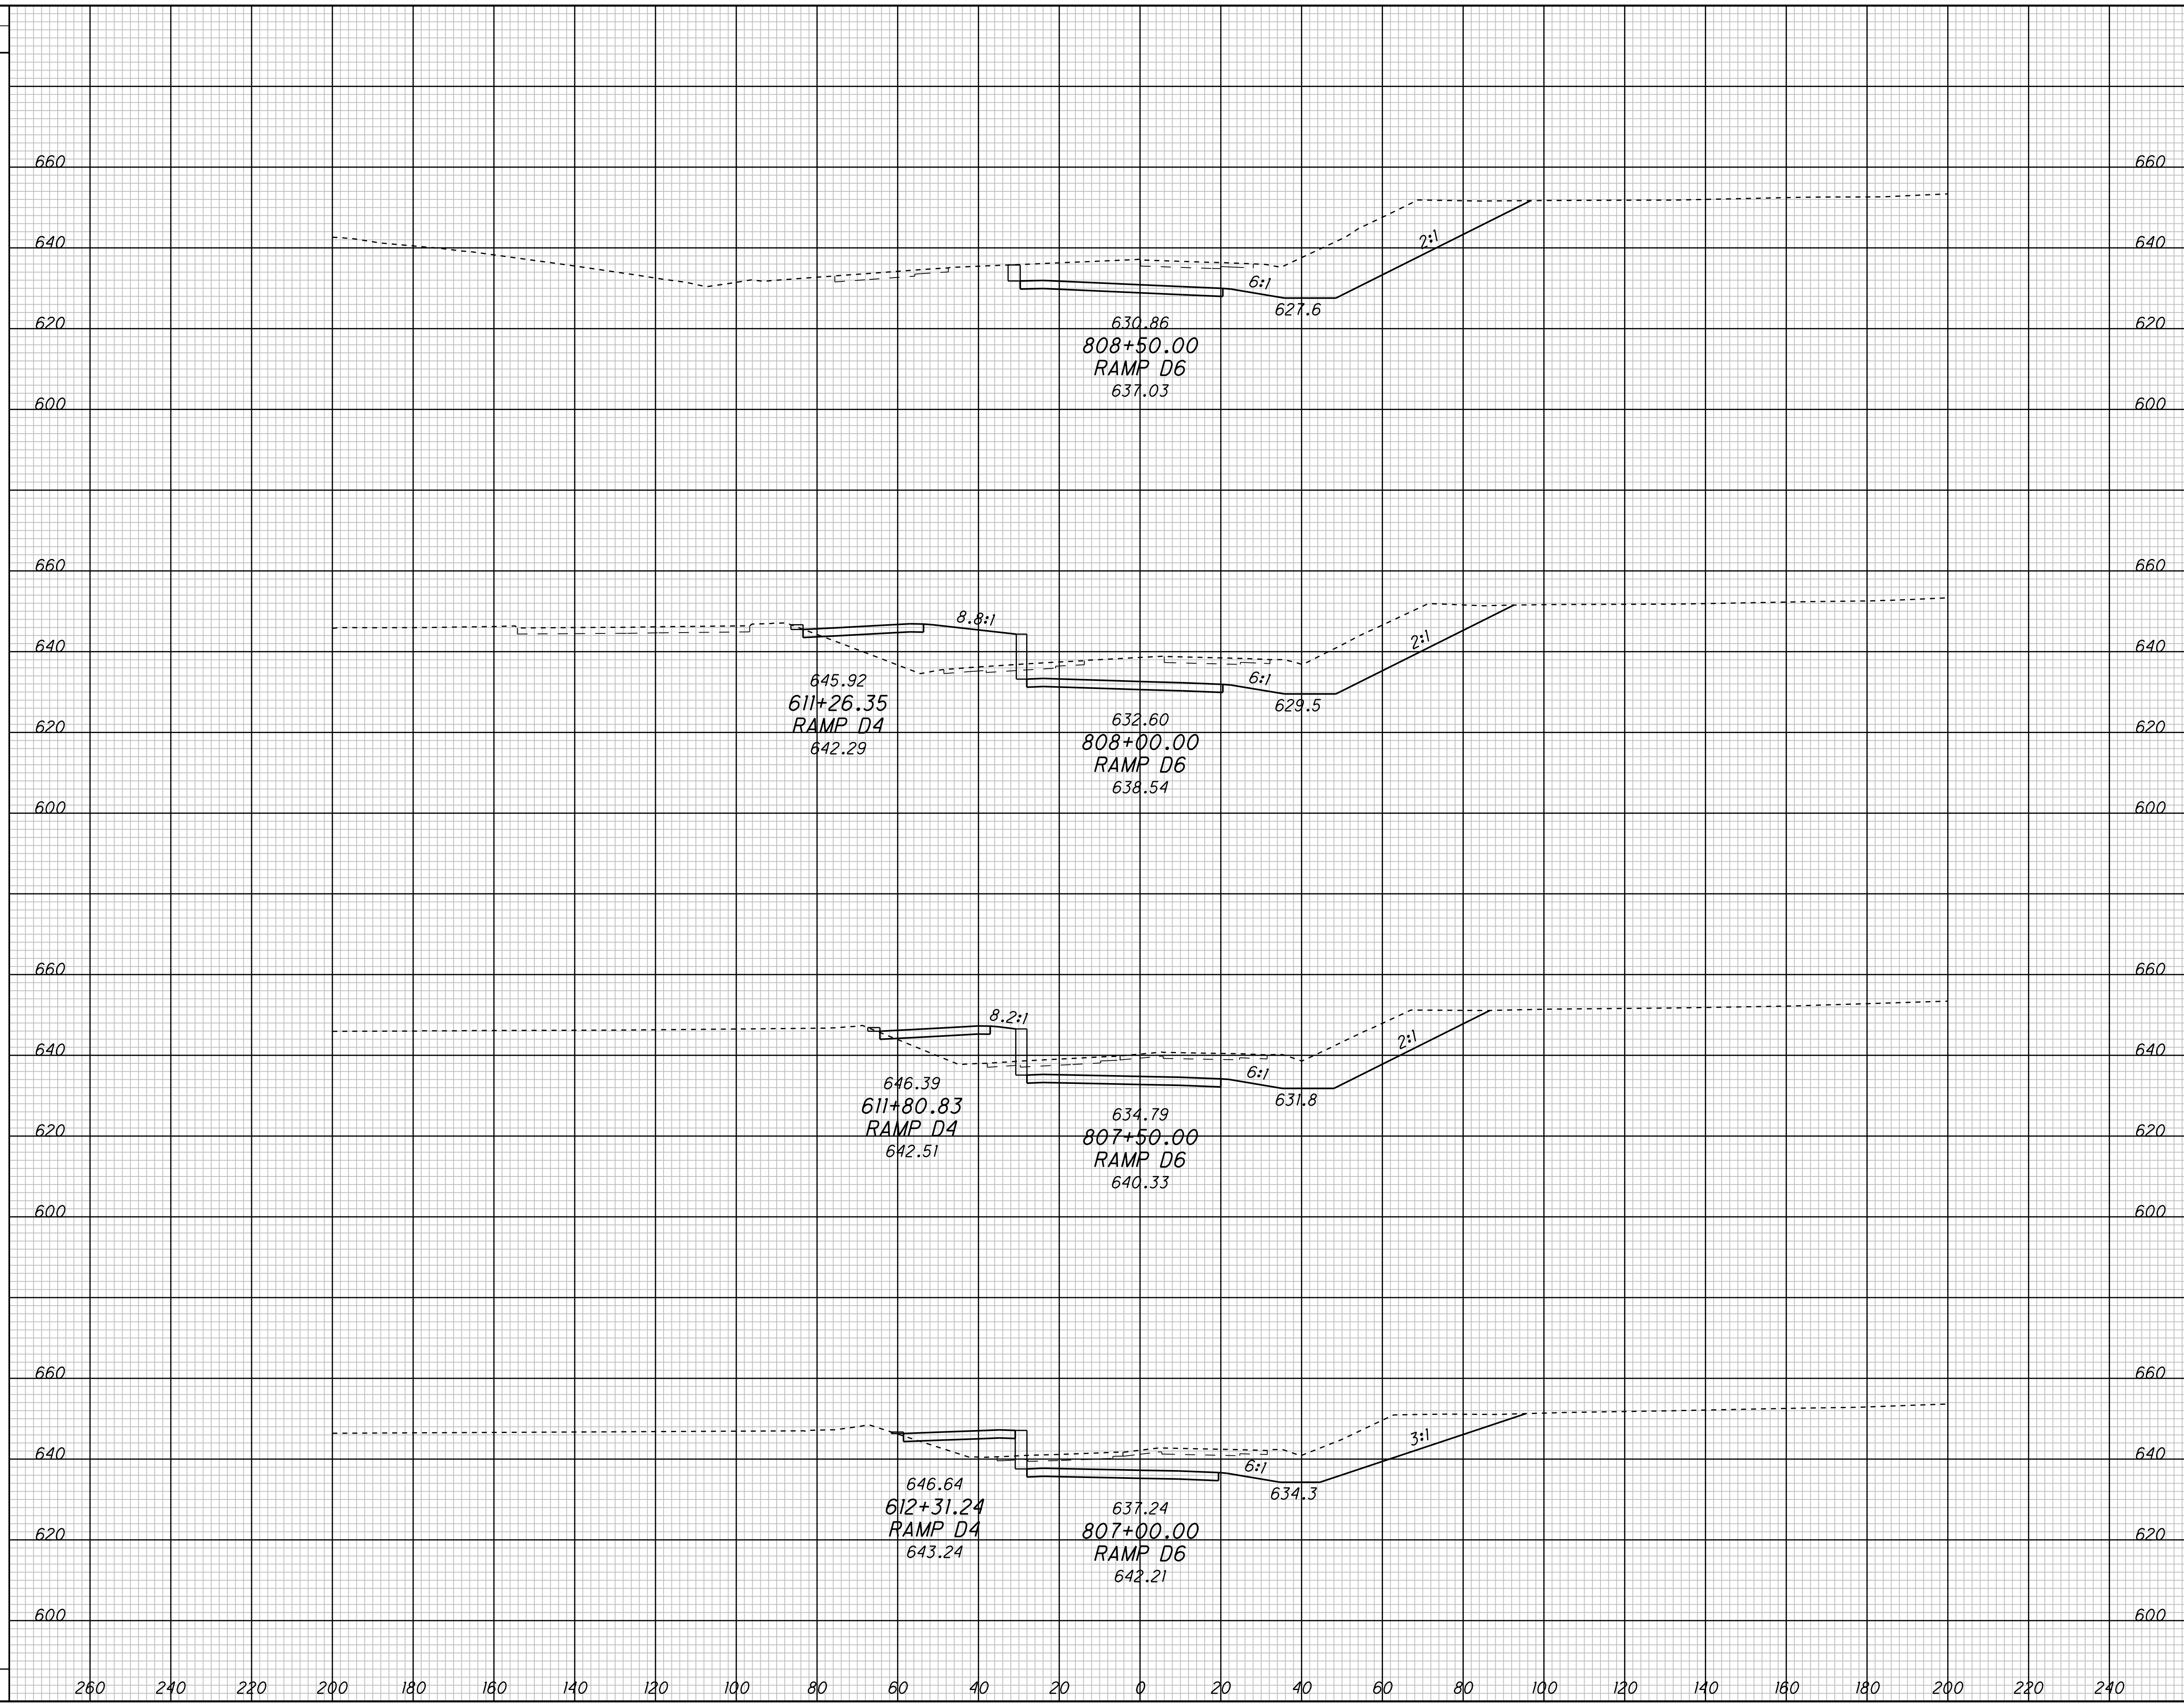



P: /PR40566/CADD/RDWAY/SHT/CCG5/25795XS\_CHEW90.DGN



SEEDING		END AREA		VOLUME		CALCULATED	CHECKED
END WIDTH	SO. YDS.	CUT	FILL	CUT	FILL		


**CROSS SECTIONS - CONTRACT GROUP 5  
RAMP D6**

**CUY-90-14.90**

3
5



P:/PR40566/CADD/RDWAY/SHT/CCG5/25795XS\_CHEW90.DGN

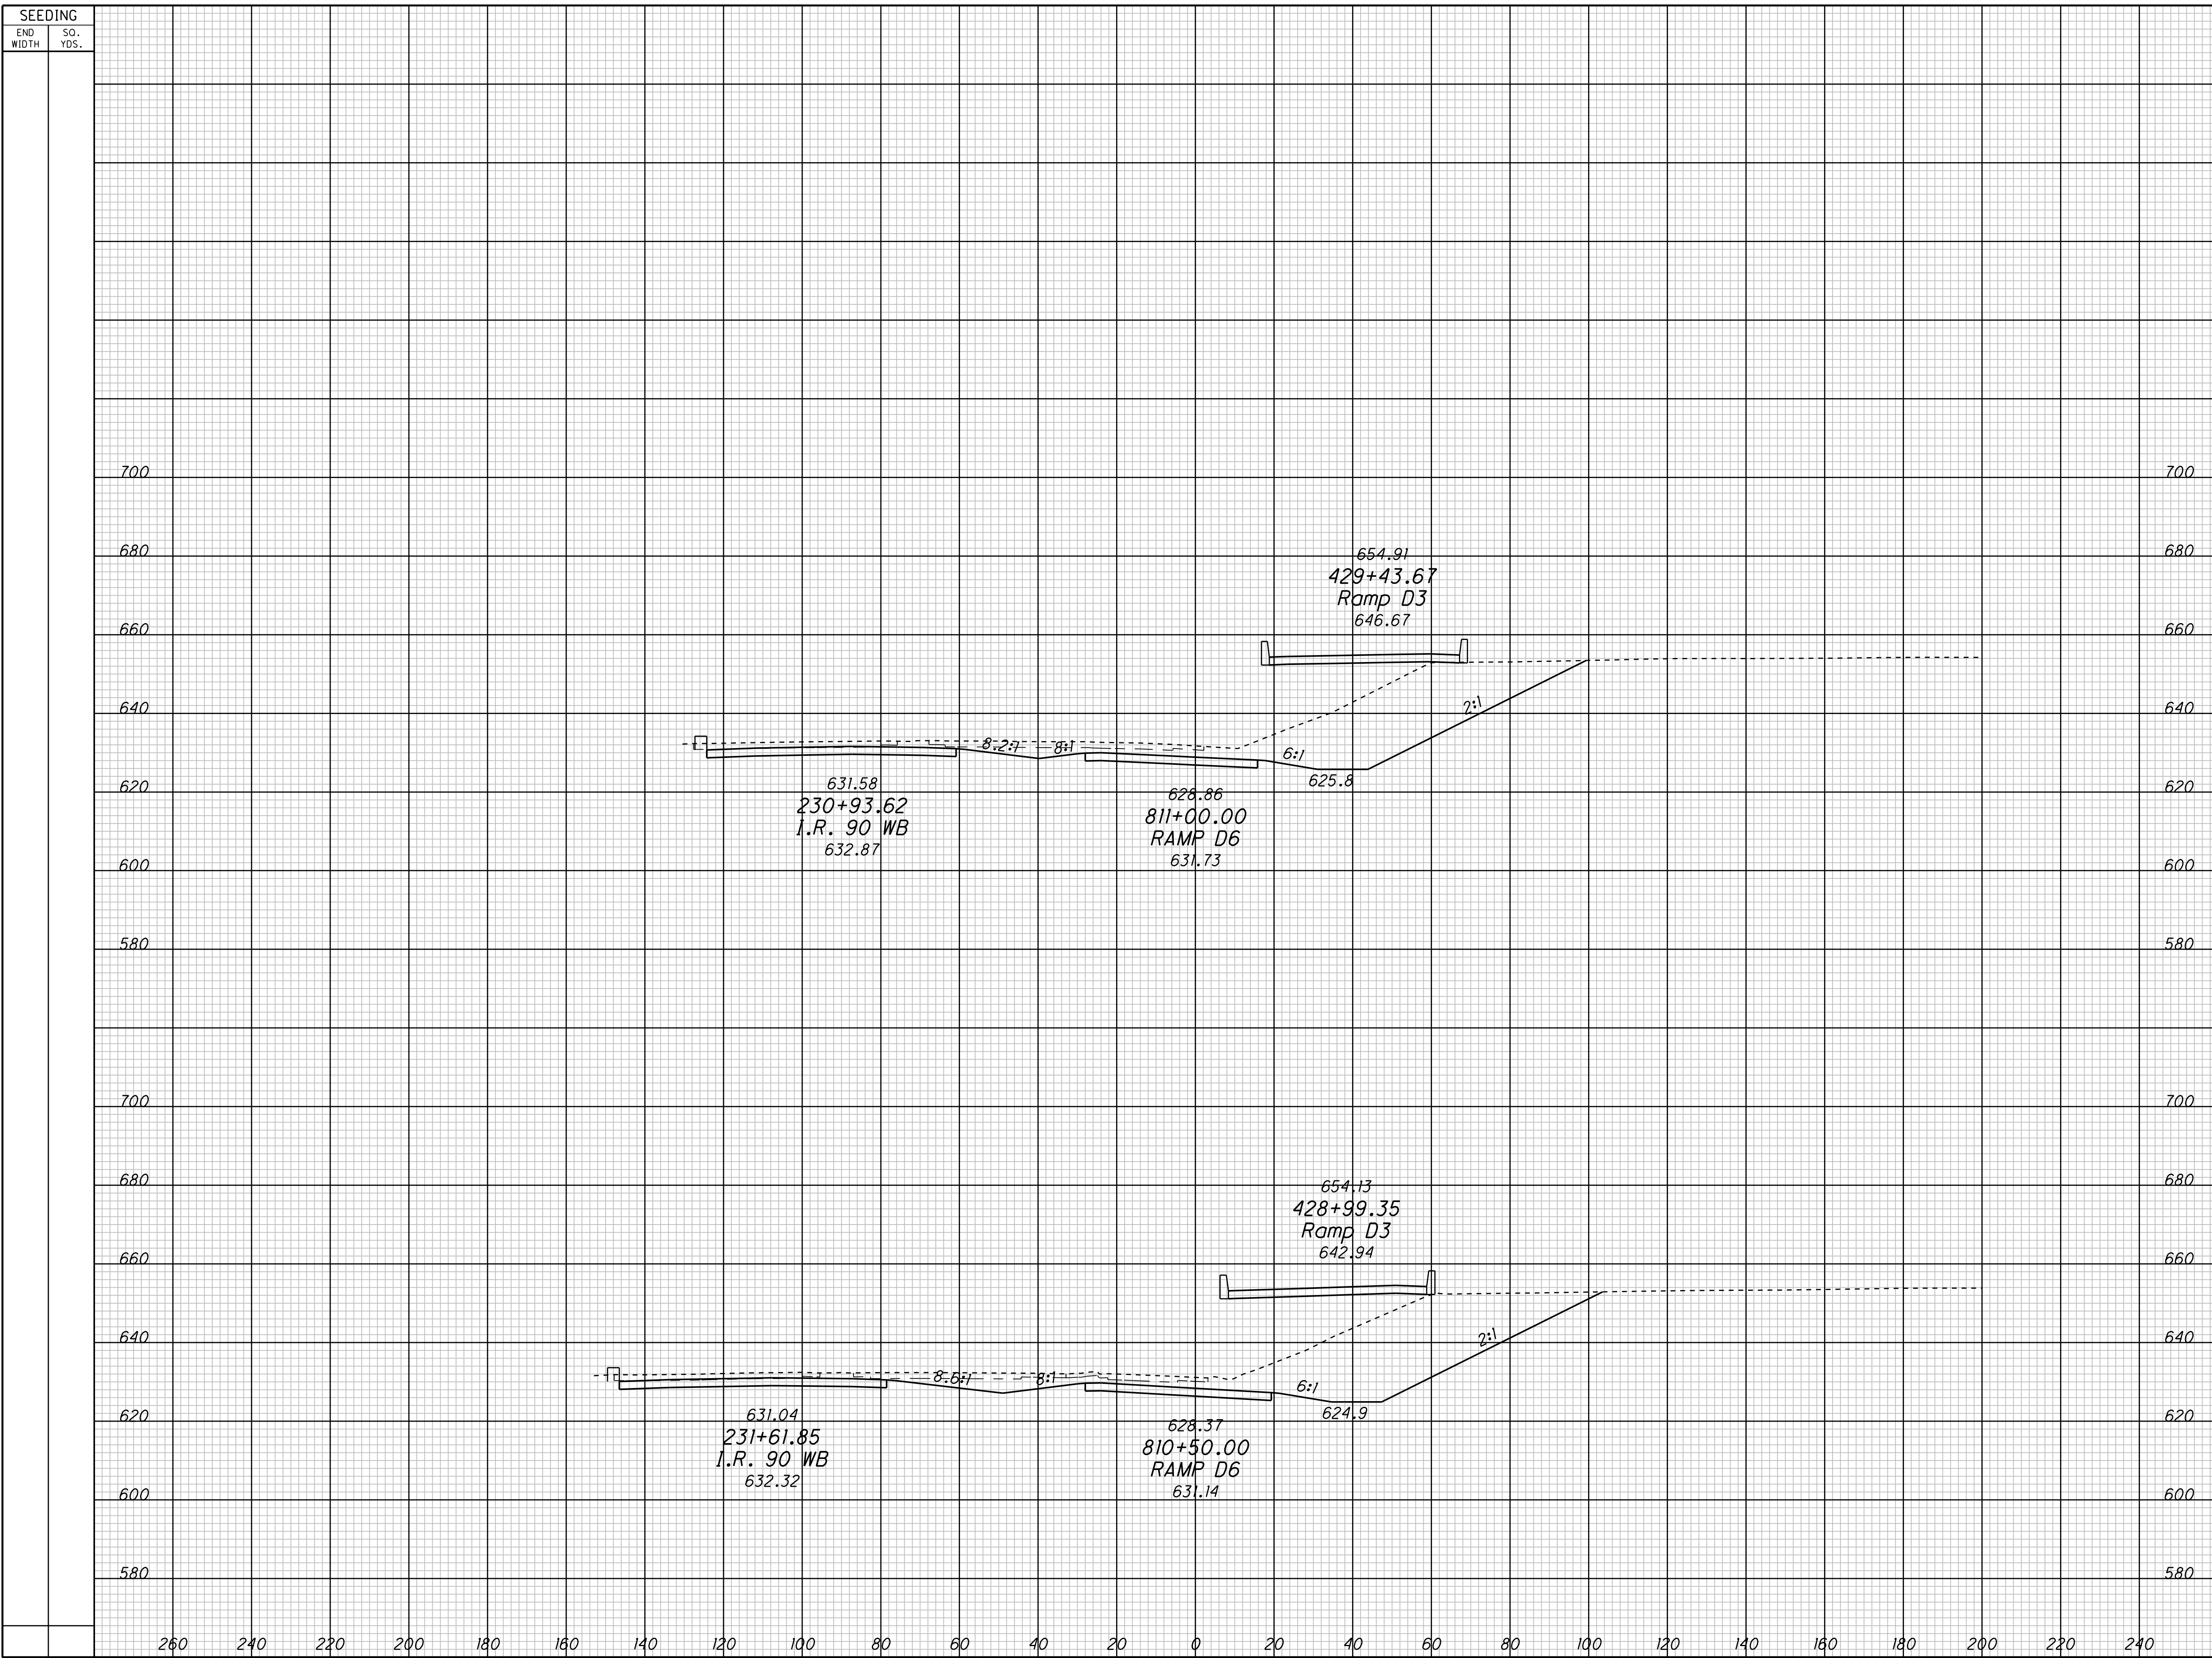

SEEDING		END AREA		VOLUME		CALCULATED	CHECKED
END WIDTH	SO. YDS.	CUT	FILL	CUT	FILL		

**CROSS SECTIONS - CONTRACT GROUP 5  
RAMP D6**

**CUY-90-14.90**