


P:\PR40566\CADD\RDWY\SHY\CCG5\25795XS_190.DGN

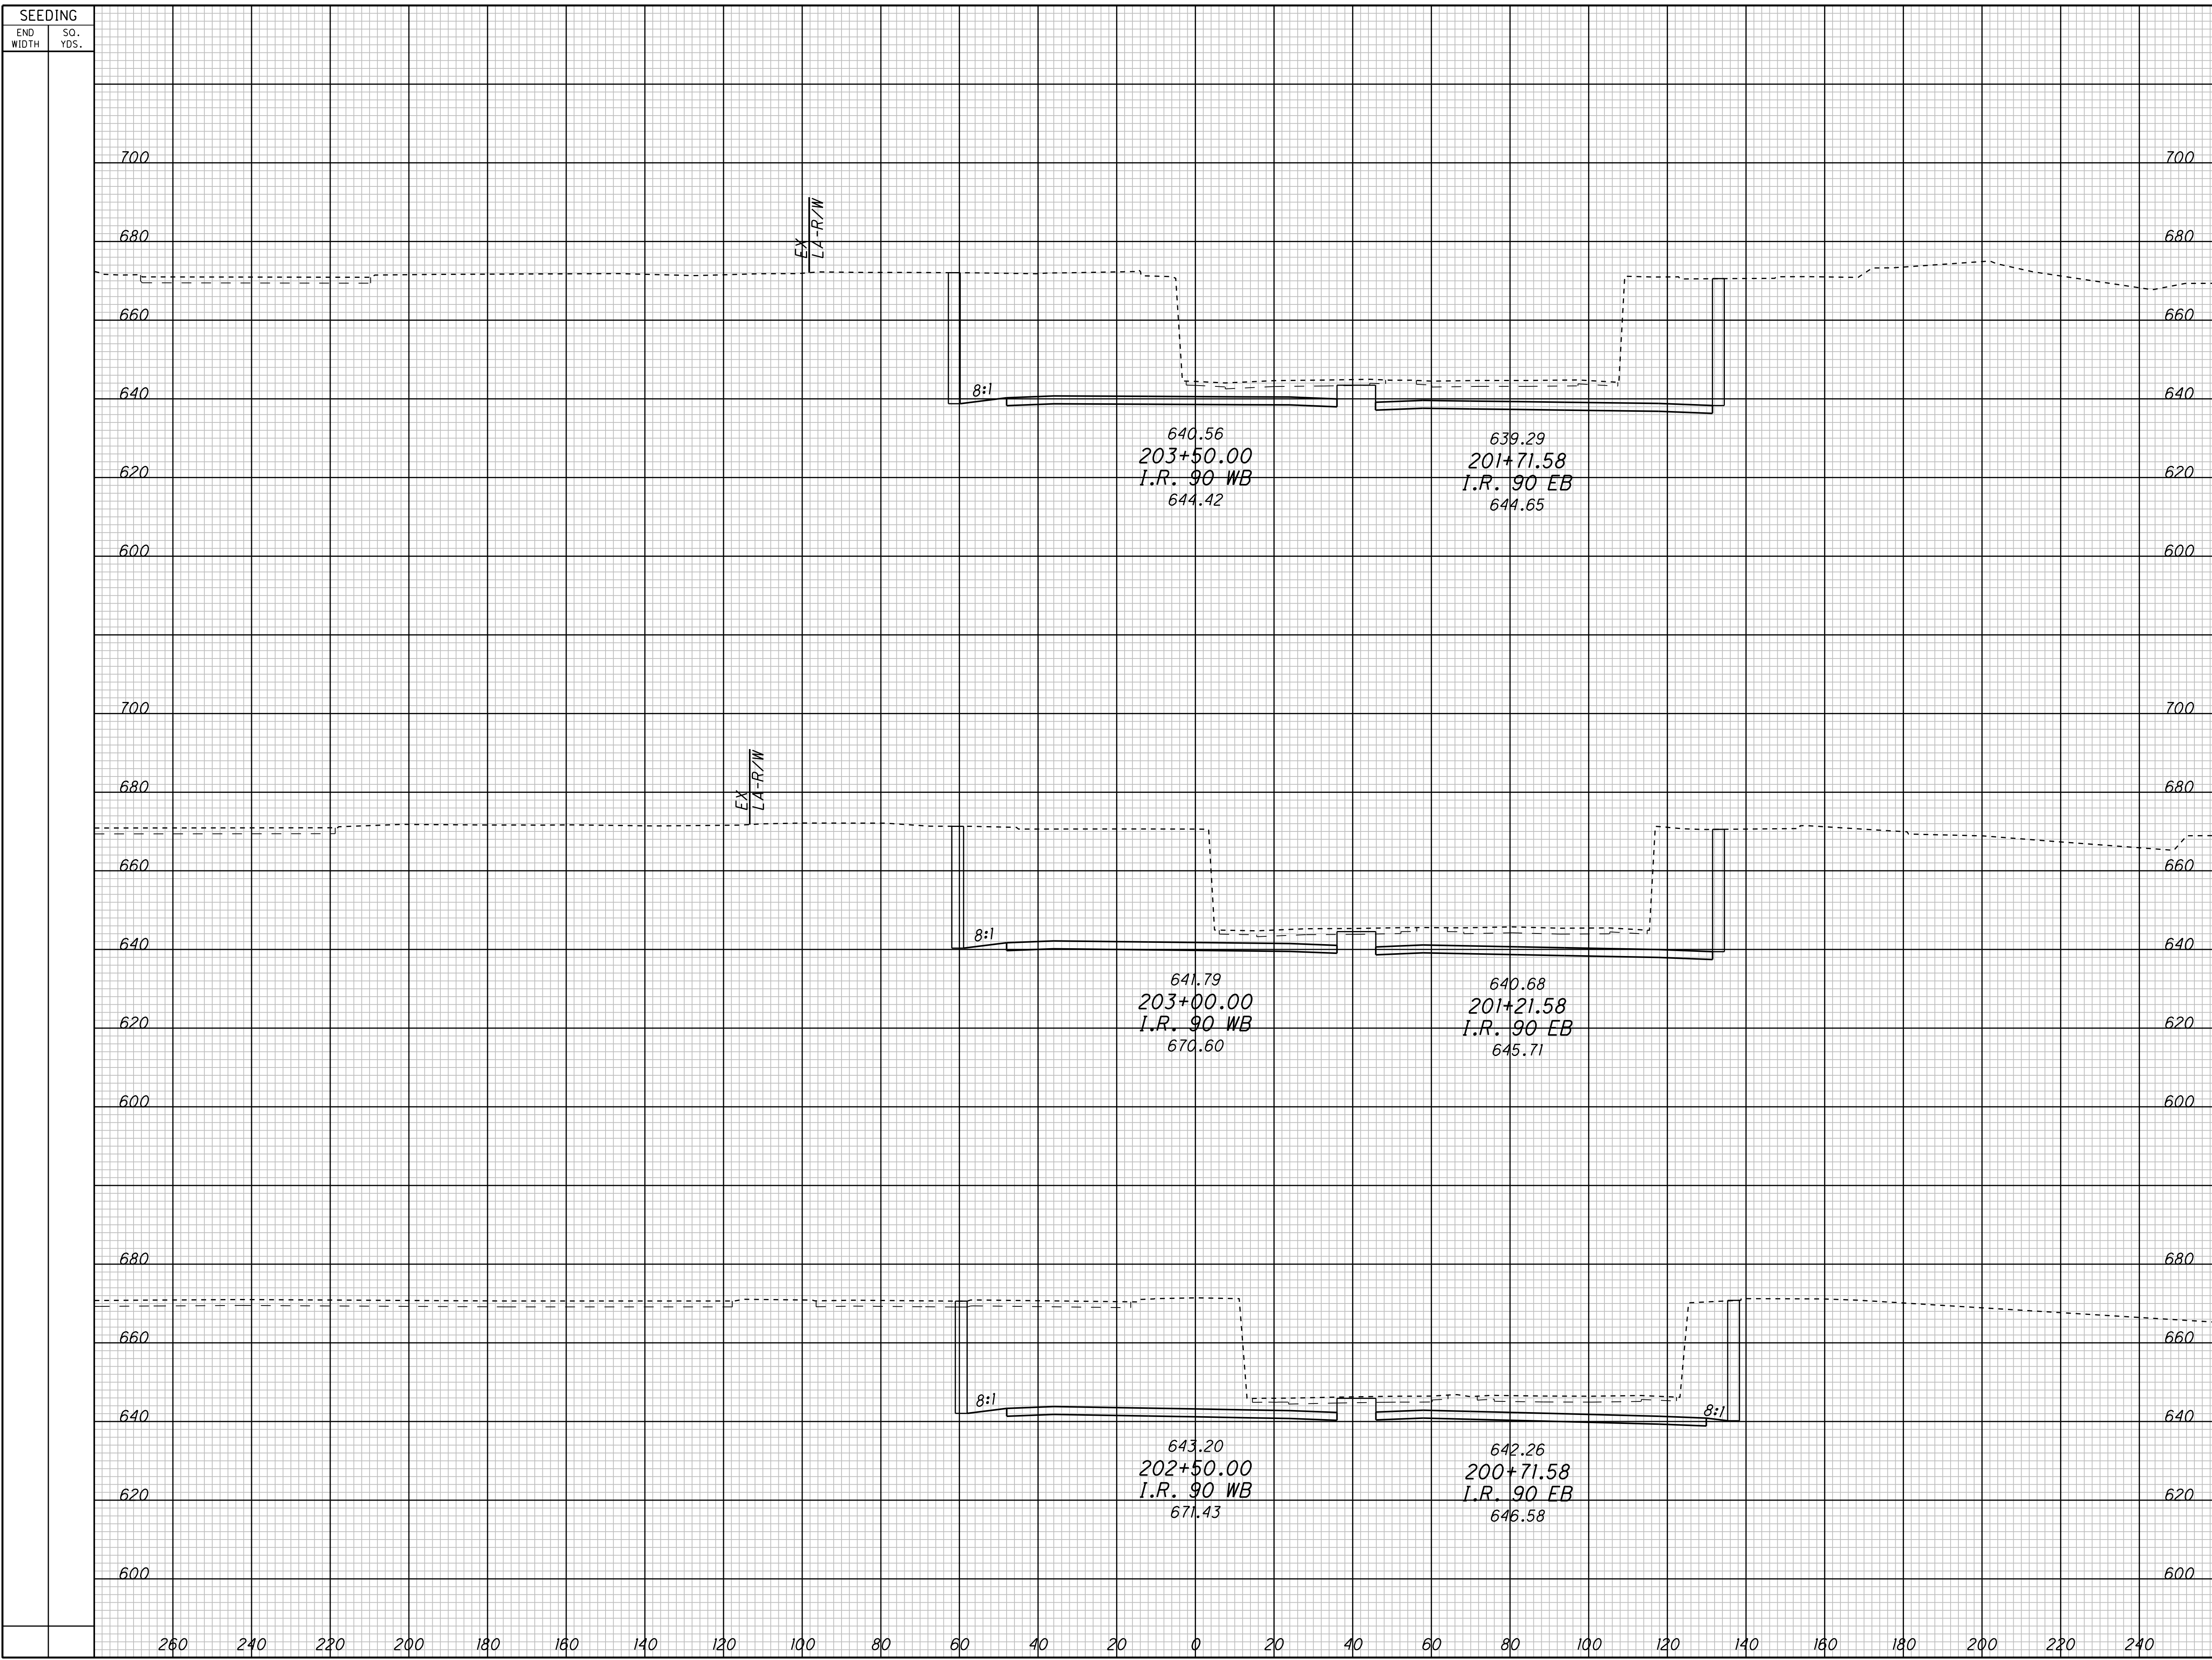


SEEDING		END AREA		VOLUME		CALCULATED	CHECKED
END WIDTH	SO. YDS.	CUT	FILL	CUT	FILL		

CROSS SECTIONS - CONTRACT GROUP 5
I.R. 90 WB

CUY-90-14.90

1
34


P:\PR40566\CADD\RDWY\SH\CCG5\25795XS_190.DGN

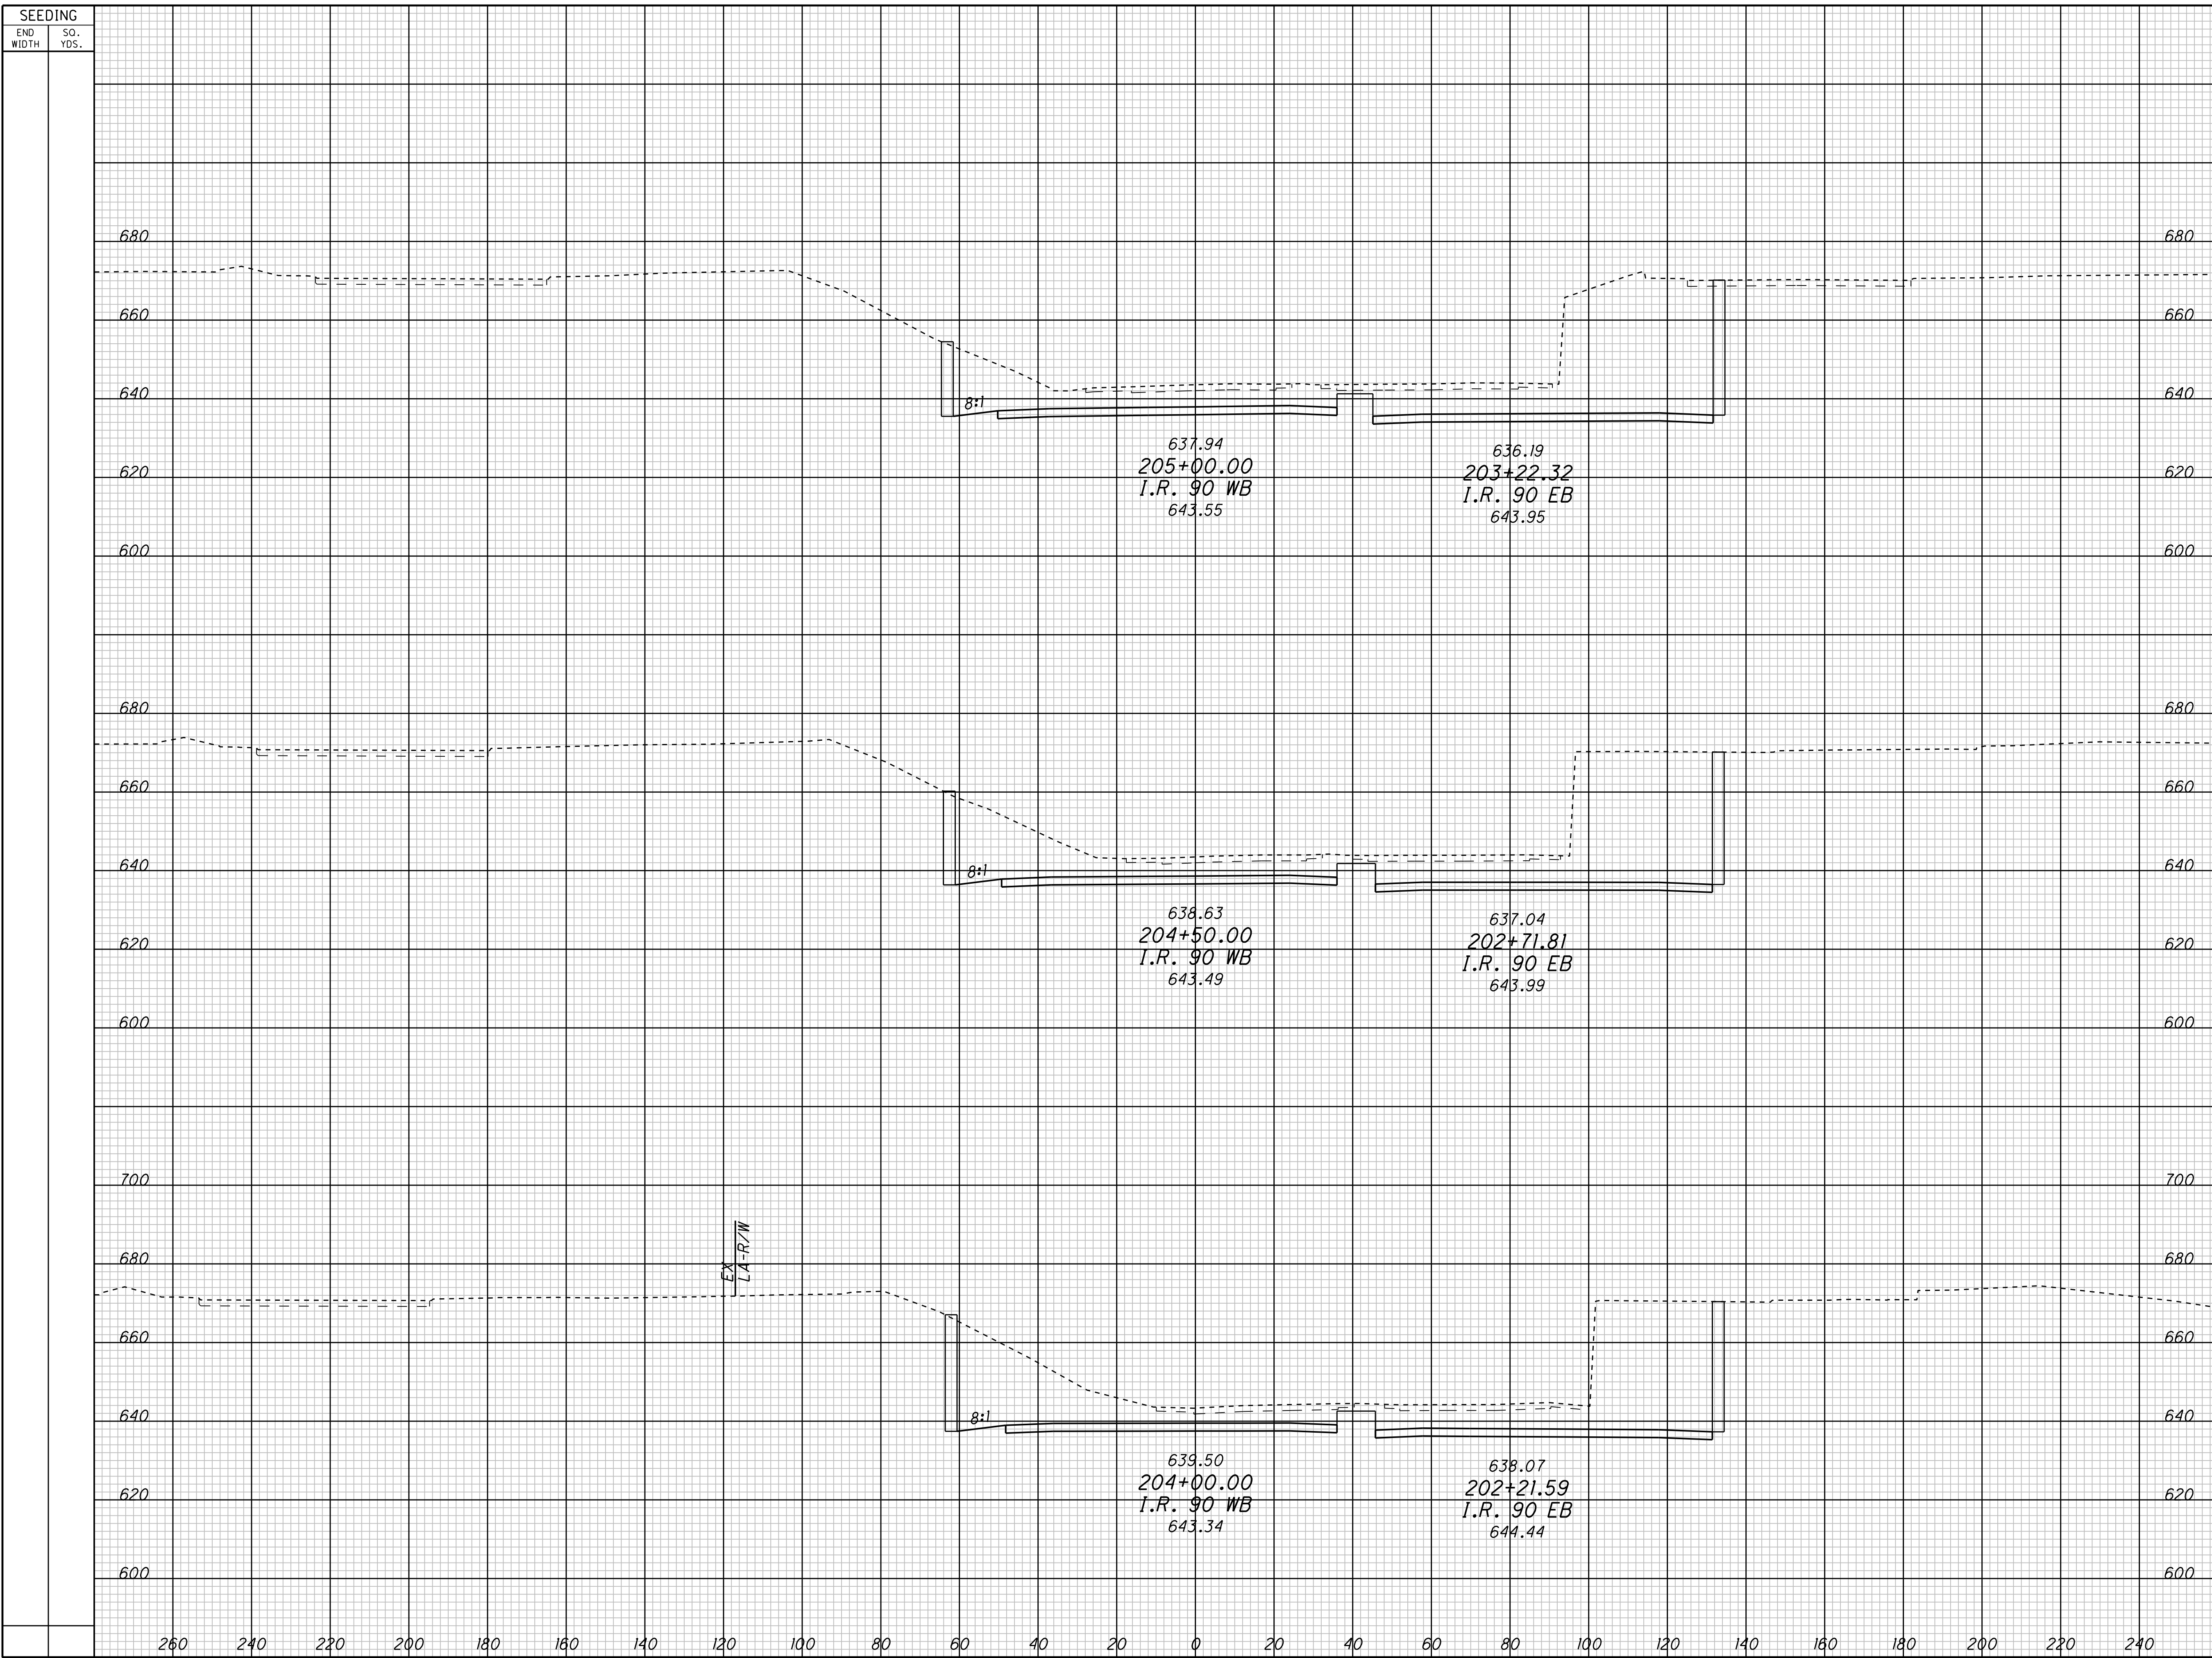

SEEDING		END AREA		VOLUME		CALCULATED	CHECKED
END WIDTH	SO. YDS.	CUT	FILL	CUT	FILL		

CROSS SECTIONS - CONTRACT GROUP 5	
I.R. 90 WB	
CUY-90-14.90	
2 / 34	

P:\PR40566\CADD\RDWY\SH\CCG5\25795XS_190.DGN

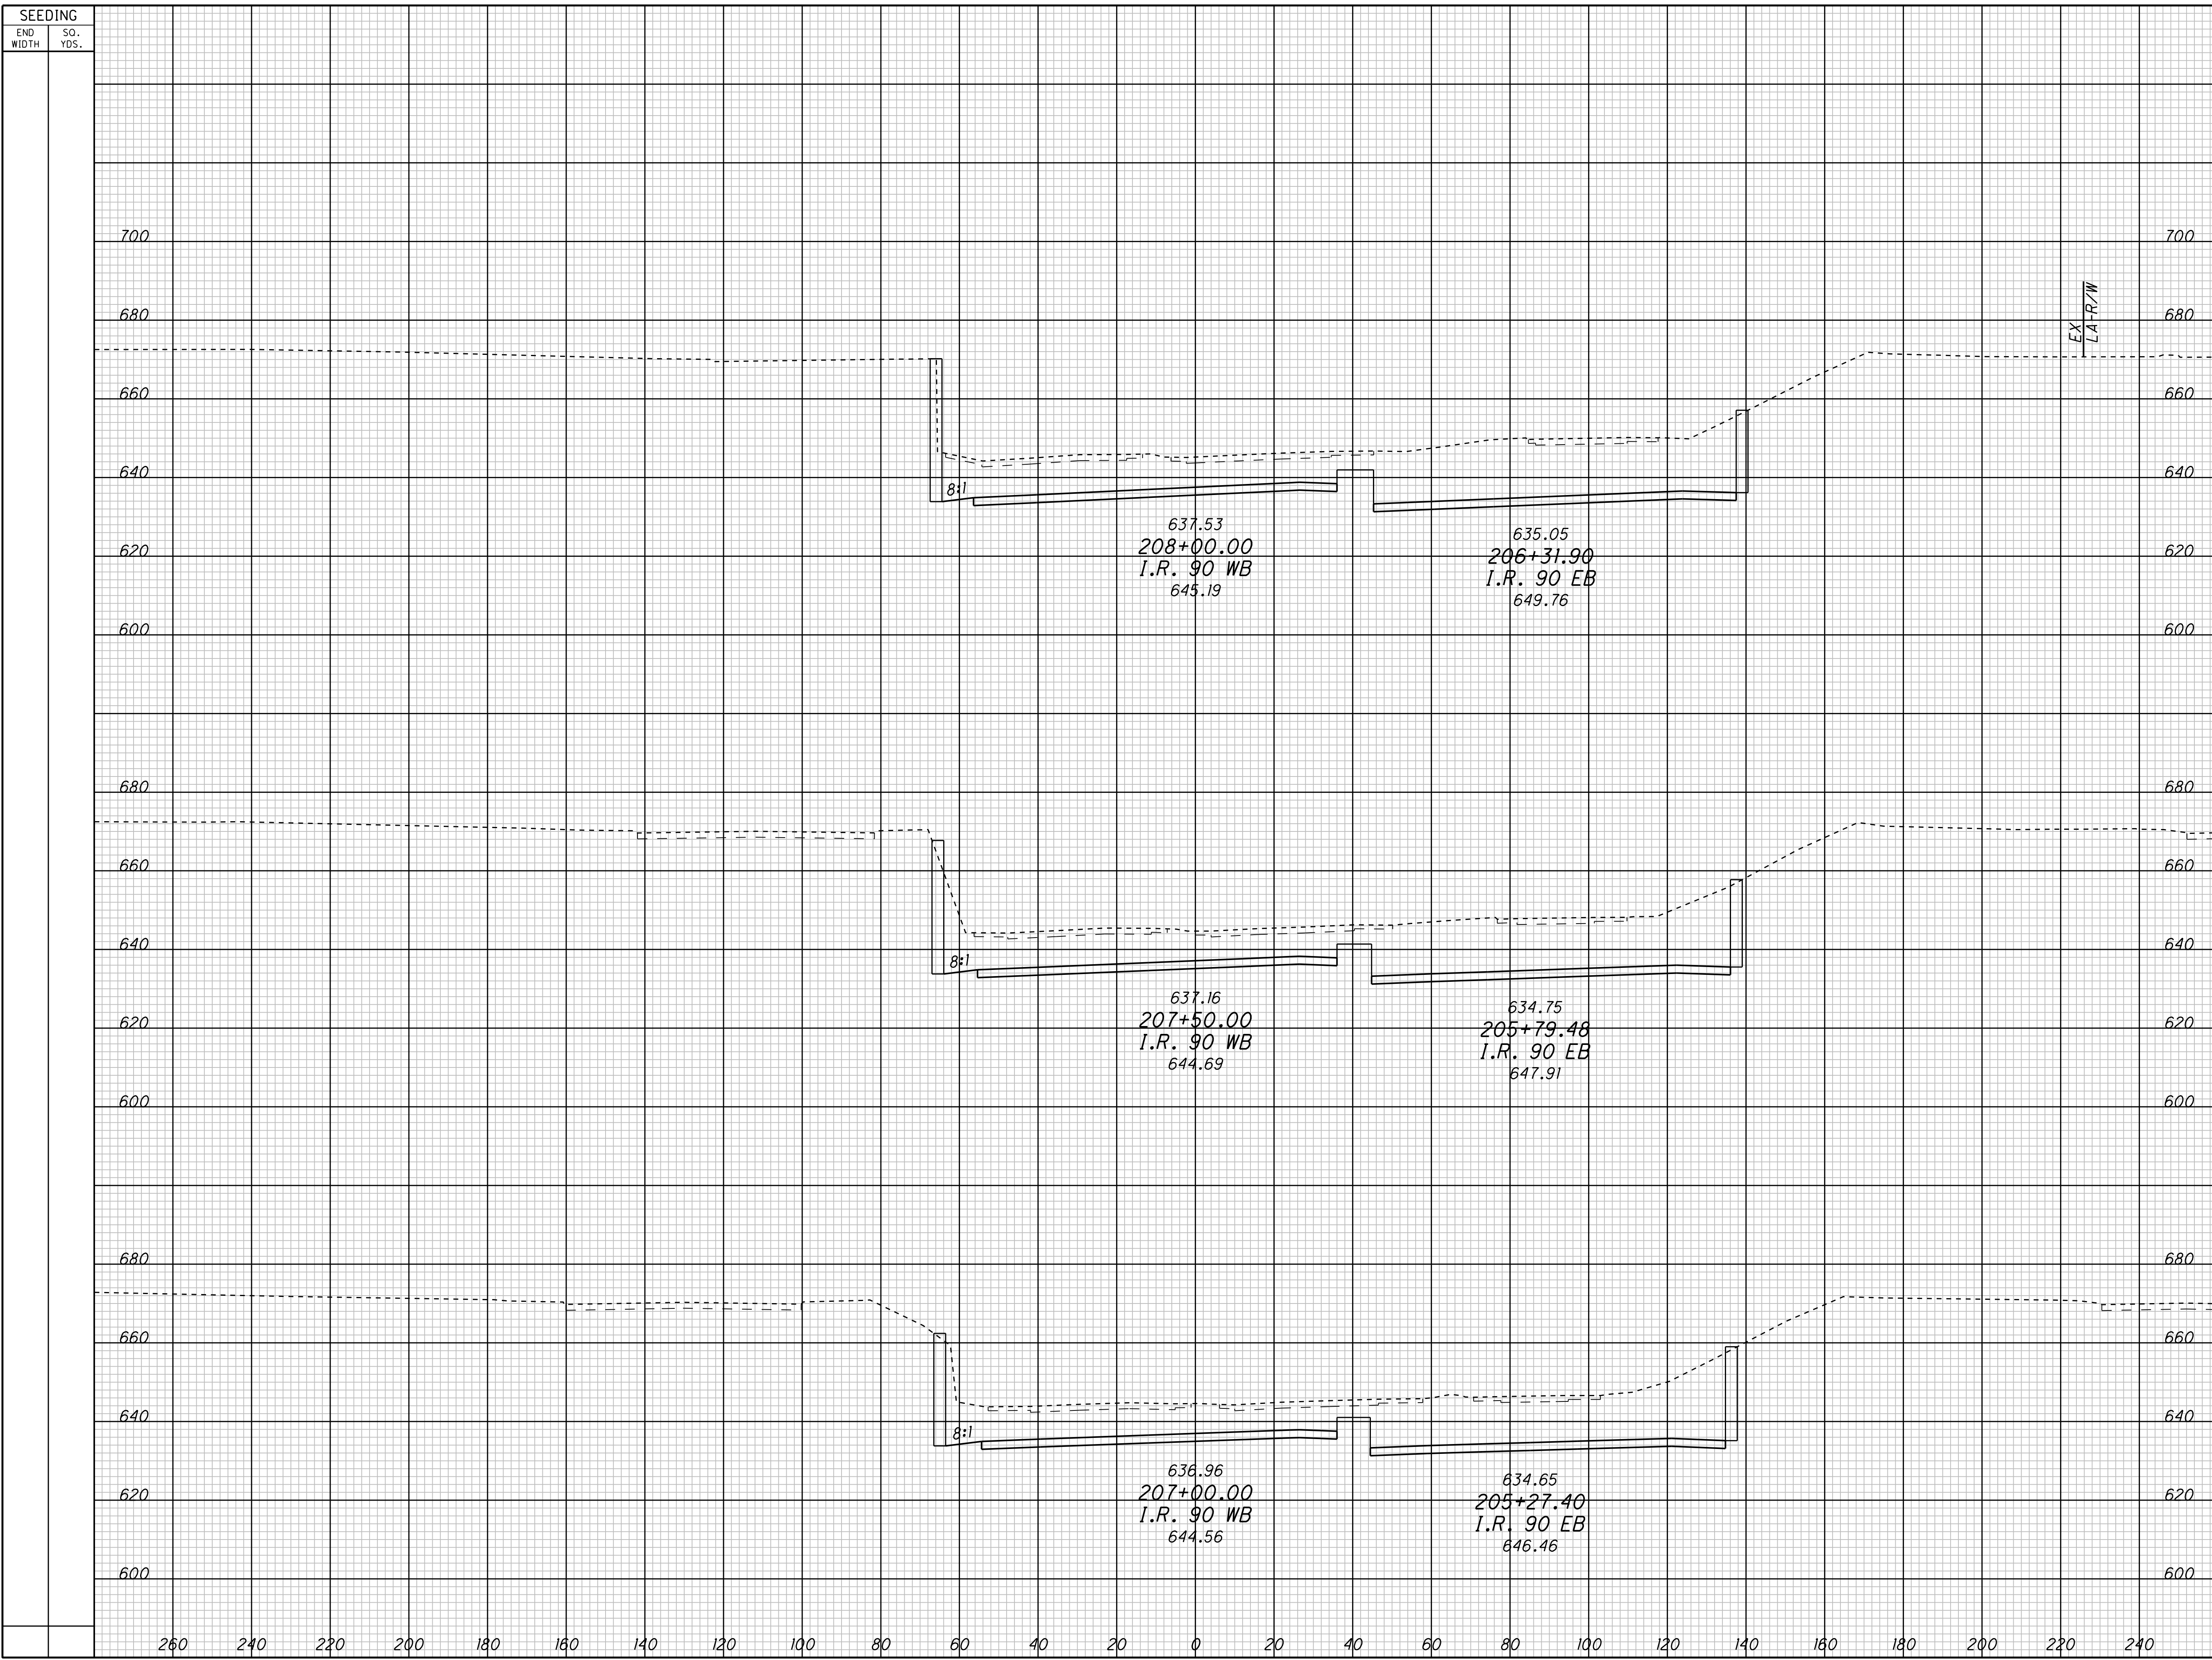


SEEDING		END AREA		VOLUME		CALCULATED	CHECKED
END WIDTH	SO. YDS.	CUT	FILL	CUT	FILL		

CROSS SECTIONS - CONTRACT GROUP 5
I.R. 90 WB

CUY-90-14.90

4
34

P:\PR40566\CADD\RDWY\SH\CCG5\25795XS_190.DGN

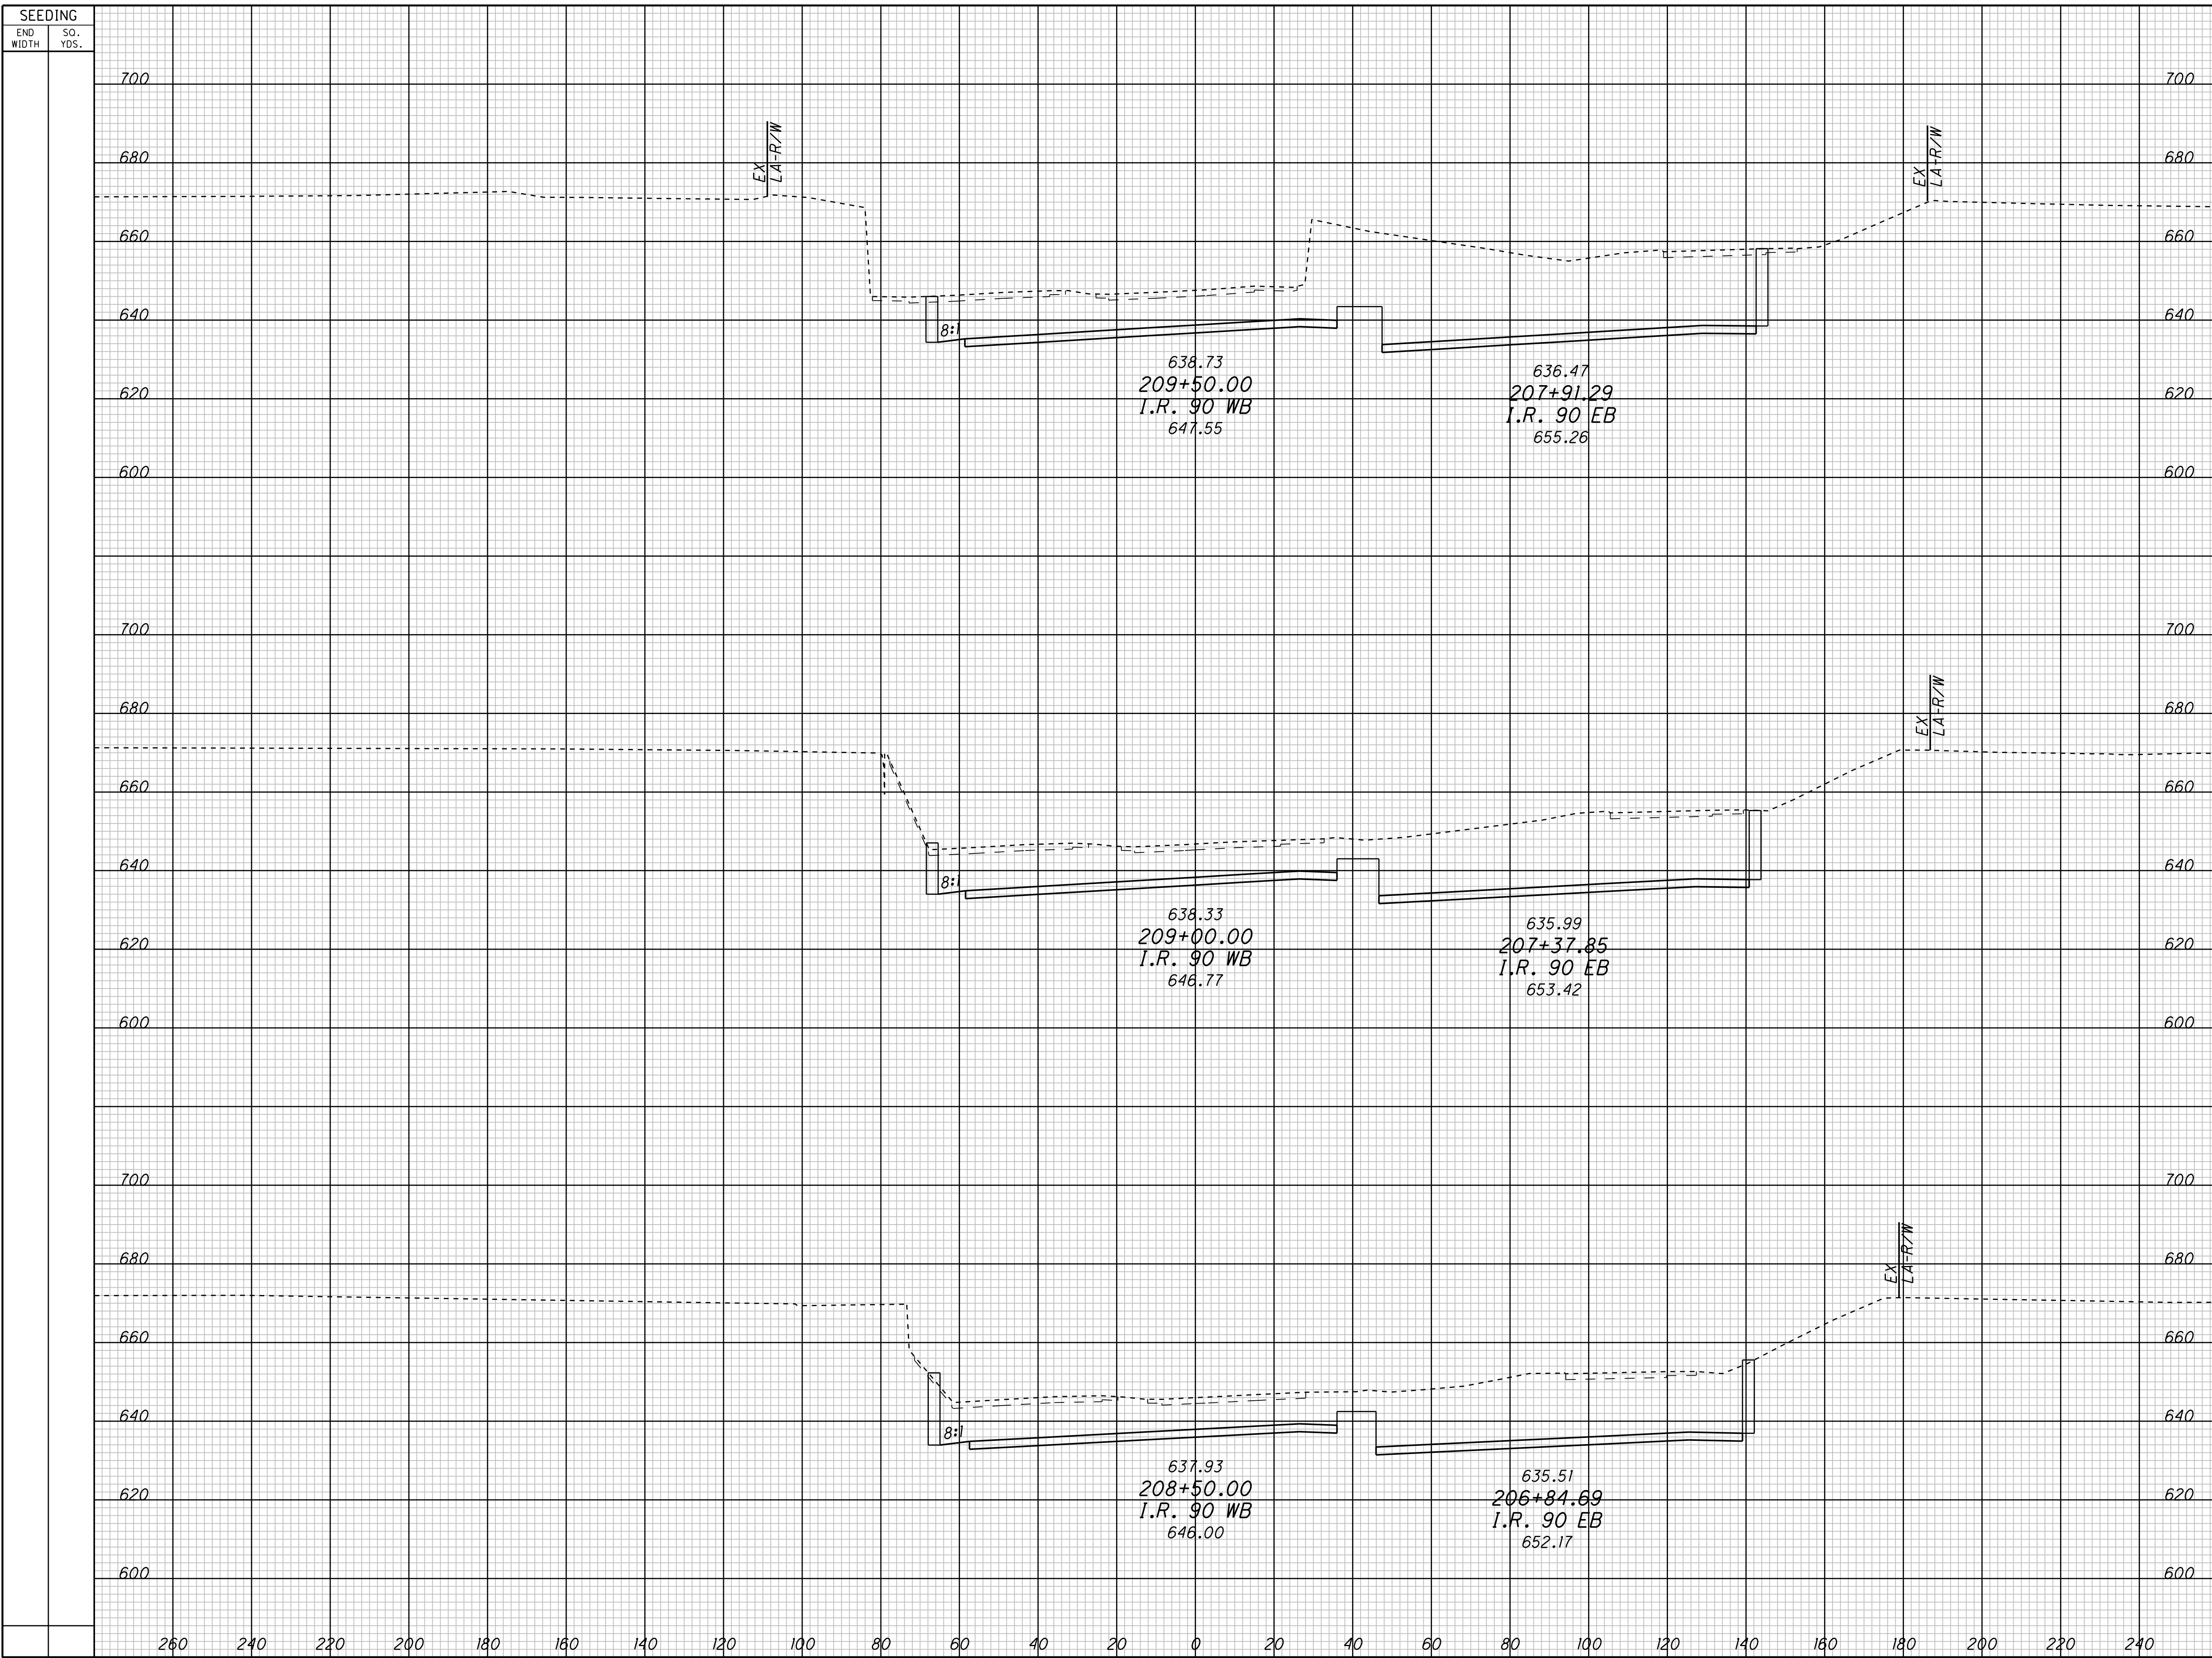


SEEDING		END AREA		VOLUME		CALCULATED	CHECKED
END WIDTH	SO. YDS.	CUT	FILL	CUT	FILL		

CROSS SECTIONS - CONTRACT GROUP 5
I.R. 90 WB

CUY-90-14.90

P:\PR40566\CADD\RDWY\SH\CCG5\25795XS_190.DGN

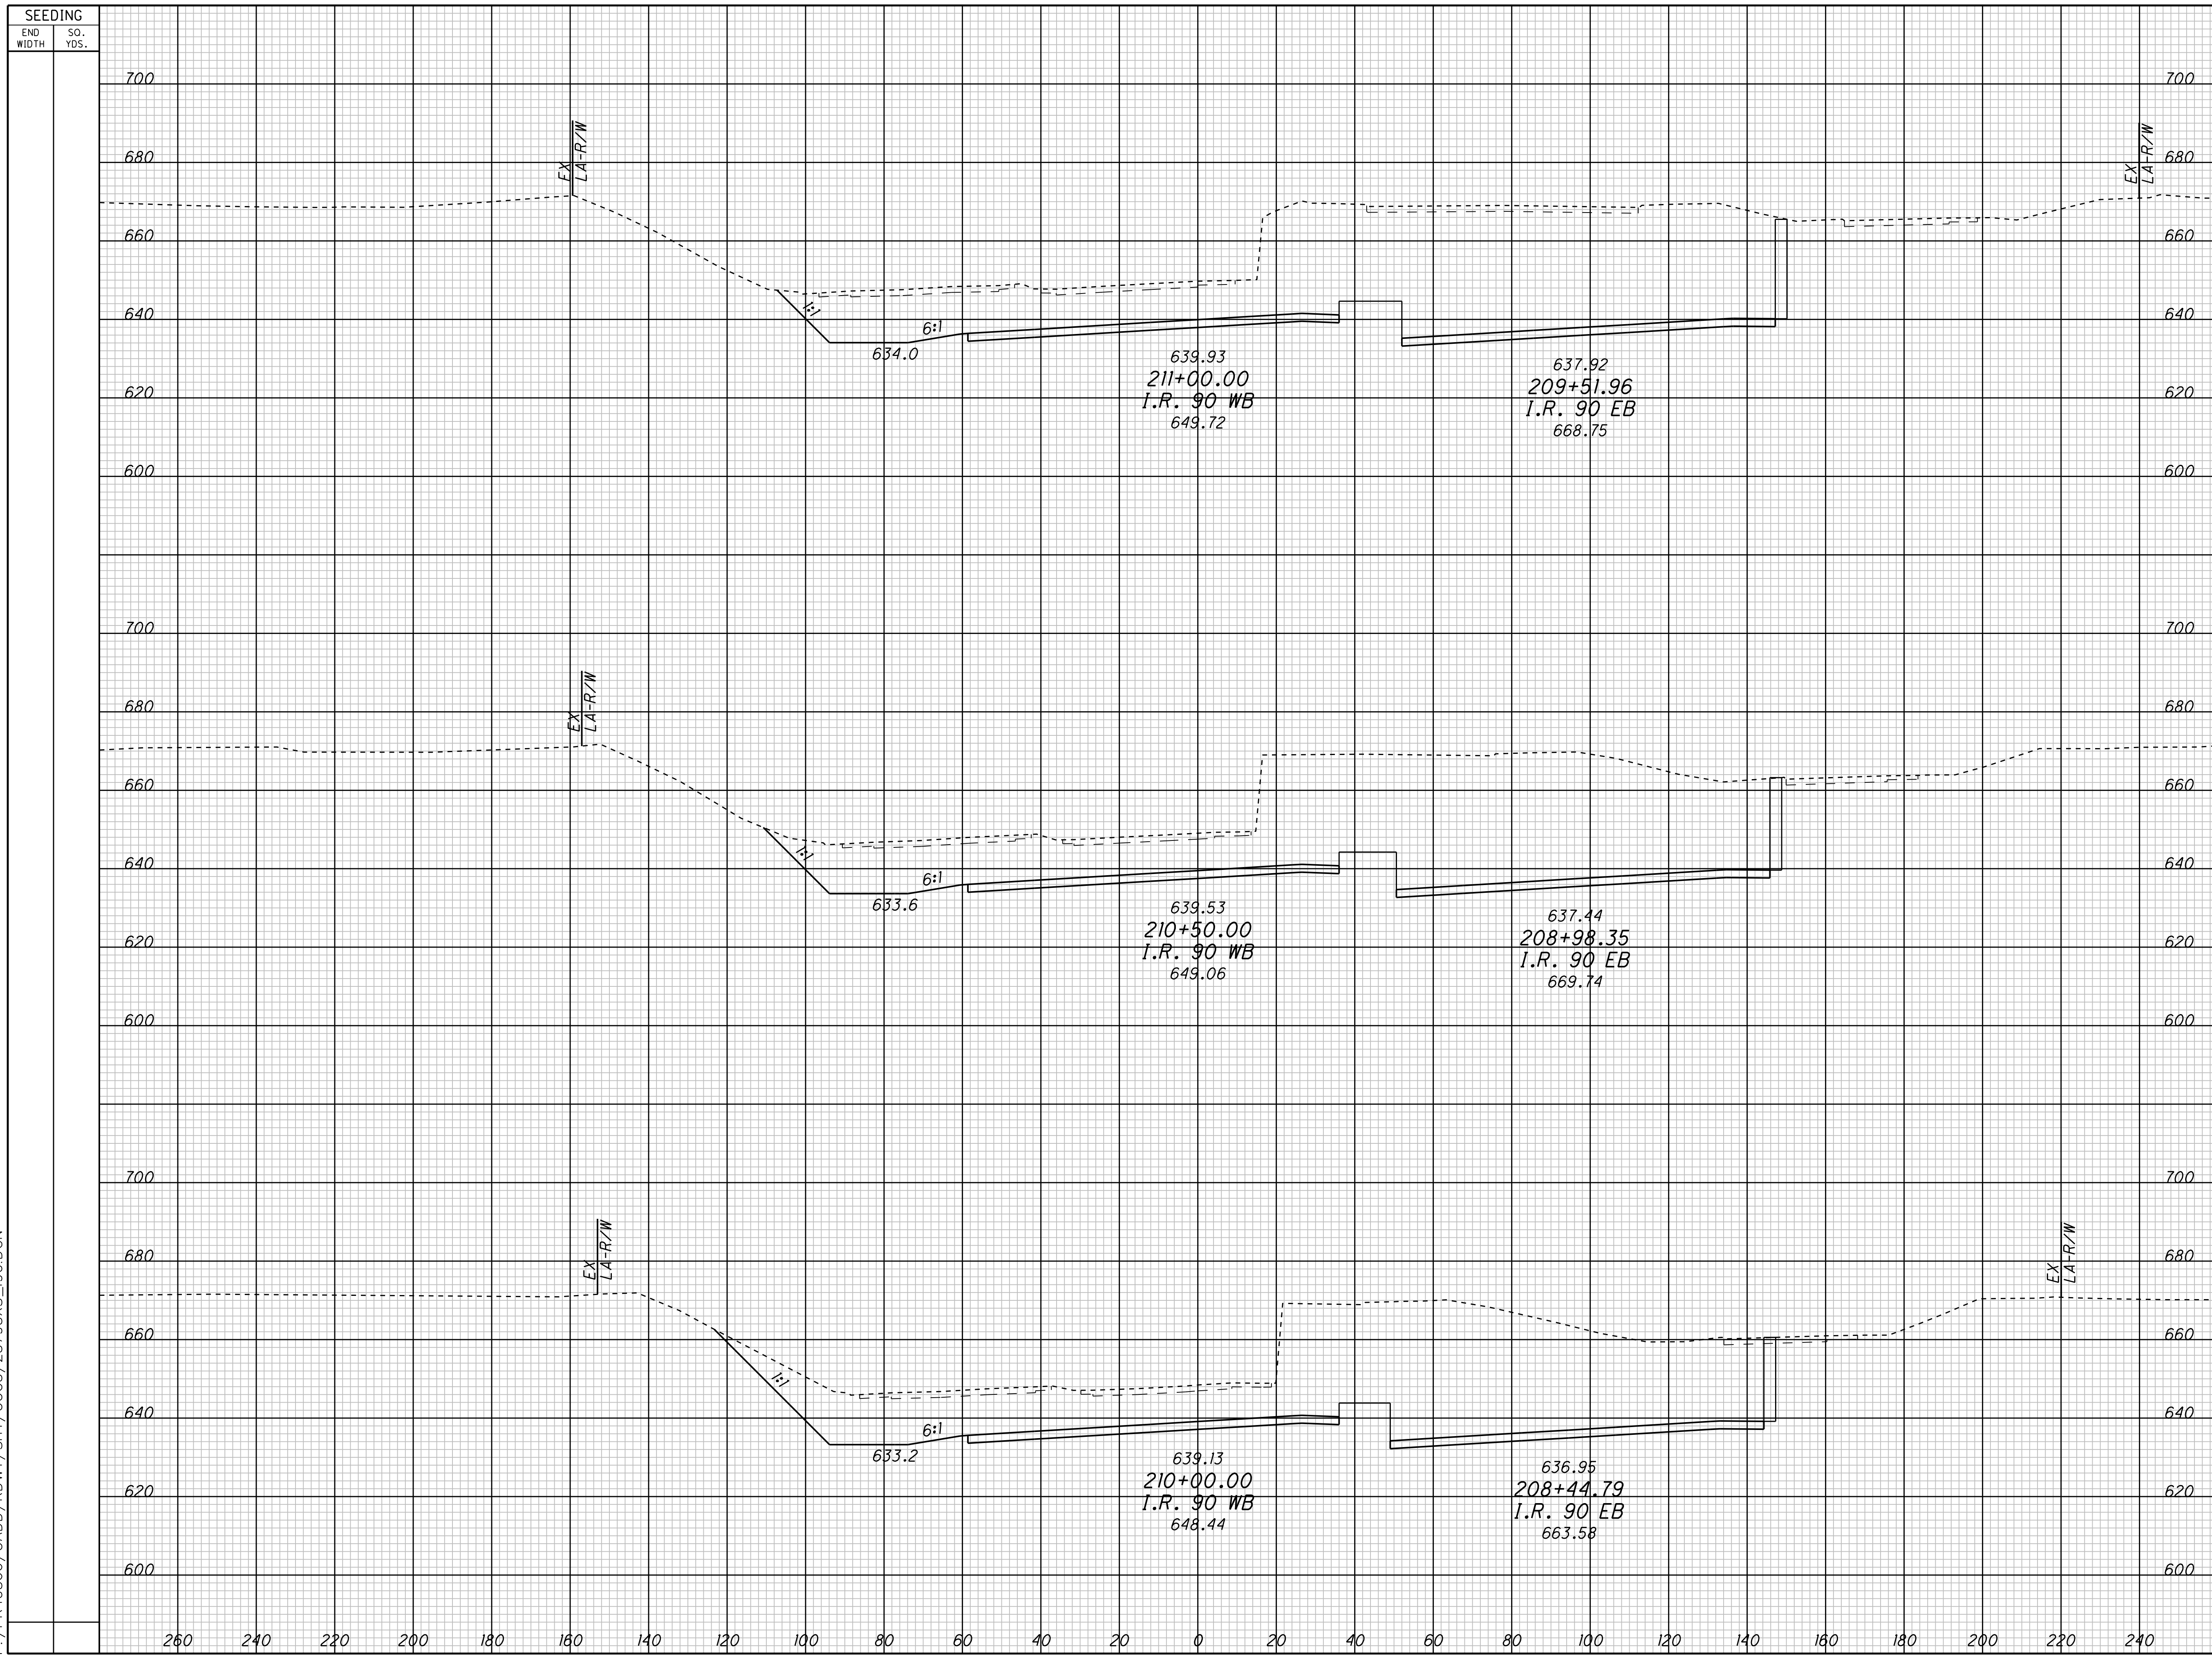

SEEDING		END AREA		VOLUME		CALCULATED	CHECKED
END WIDTH	SO. YDS.	CUT	FILL	CUT	FILL		

CROSS SECTIONS - CONTRACT GROUP 5
I.R. 90 WB

CUY-90-14.90

6
34

P:\PR40566\CADD\RDWY\SH\CCG5\25795XS_190.DGN




END AREA	VOLUME	CALCULATED	CHECKED

CROSS SECTIONS - CONTRACT GROUP 5
I.R. 90 WB

CUY-90-14.90

7
34

P:\PR40566\CADD\RDWY\SH\CCG5\25795XS_190.DGN

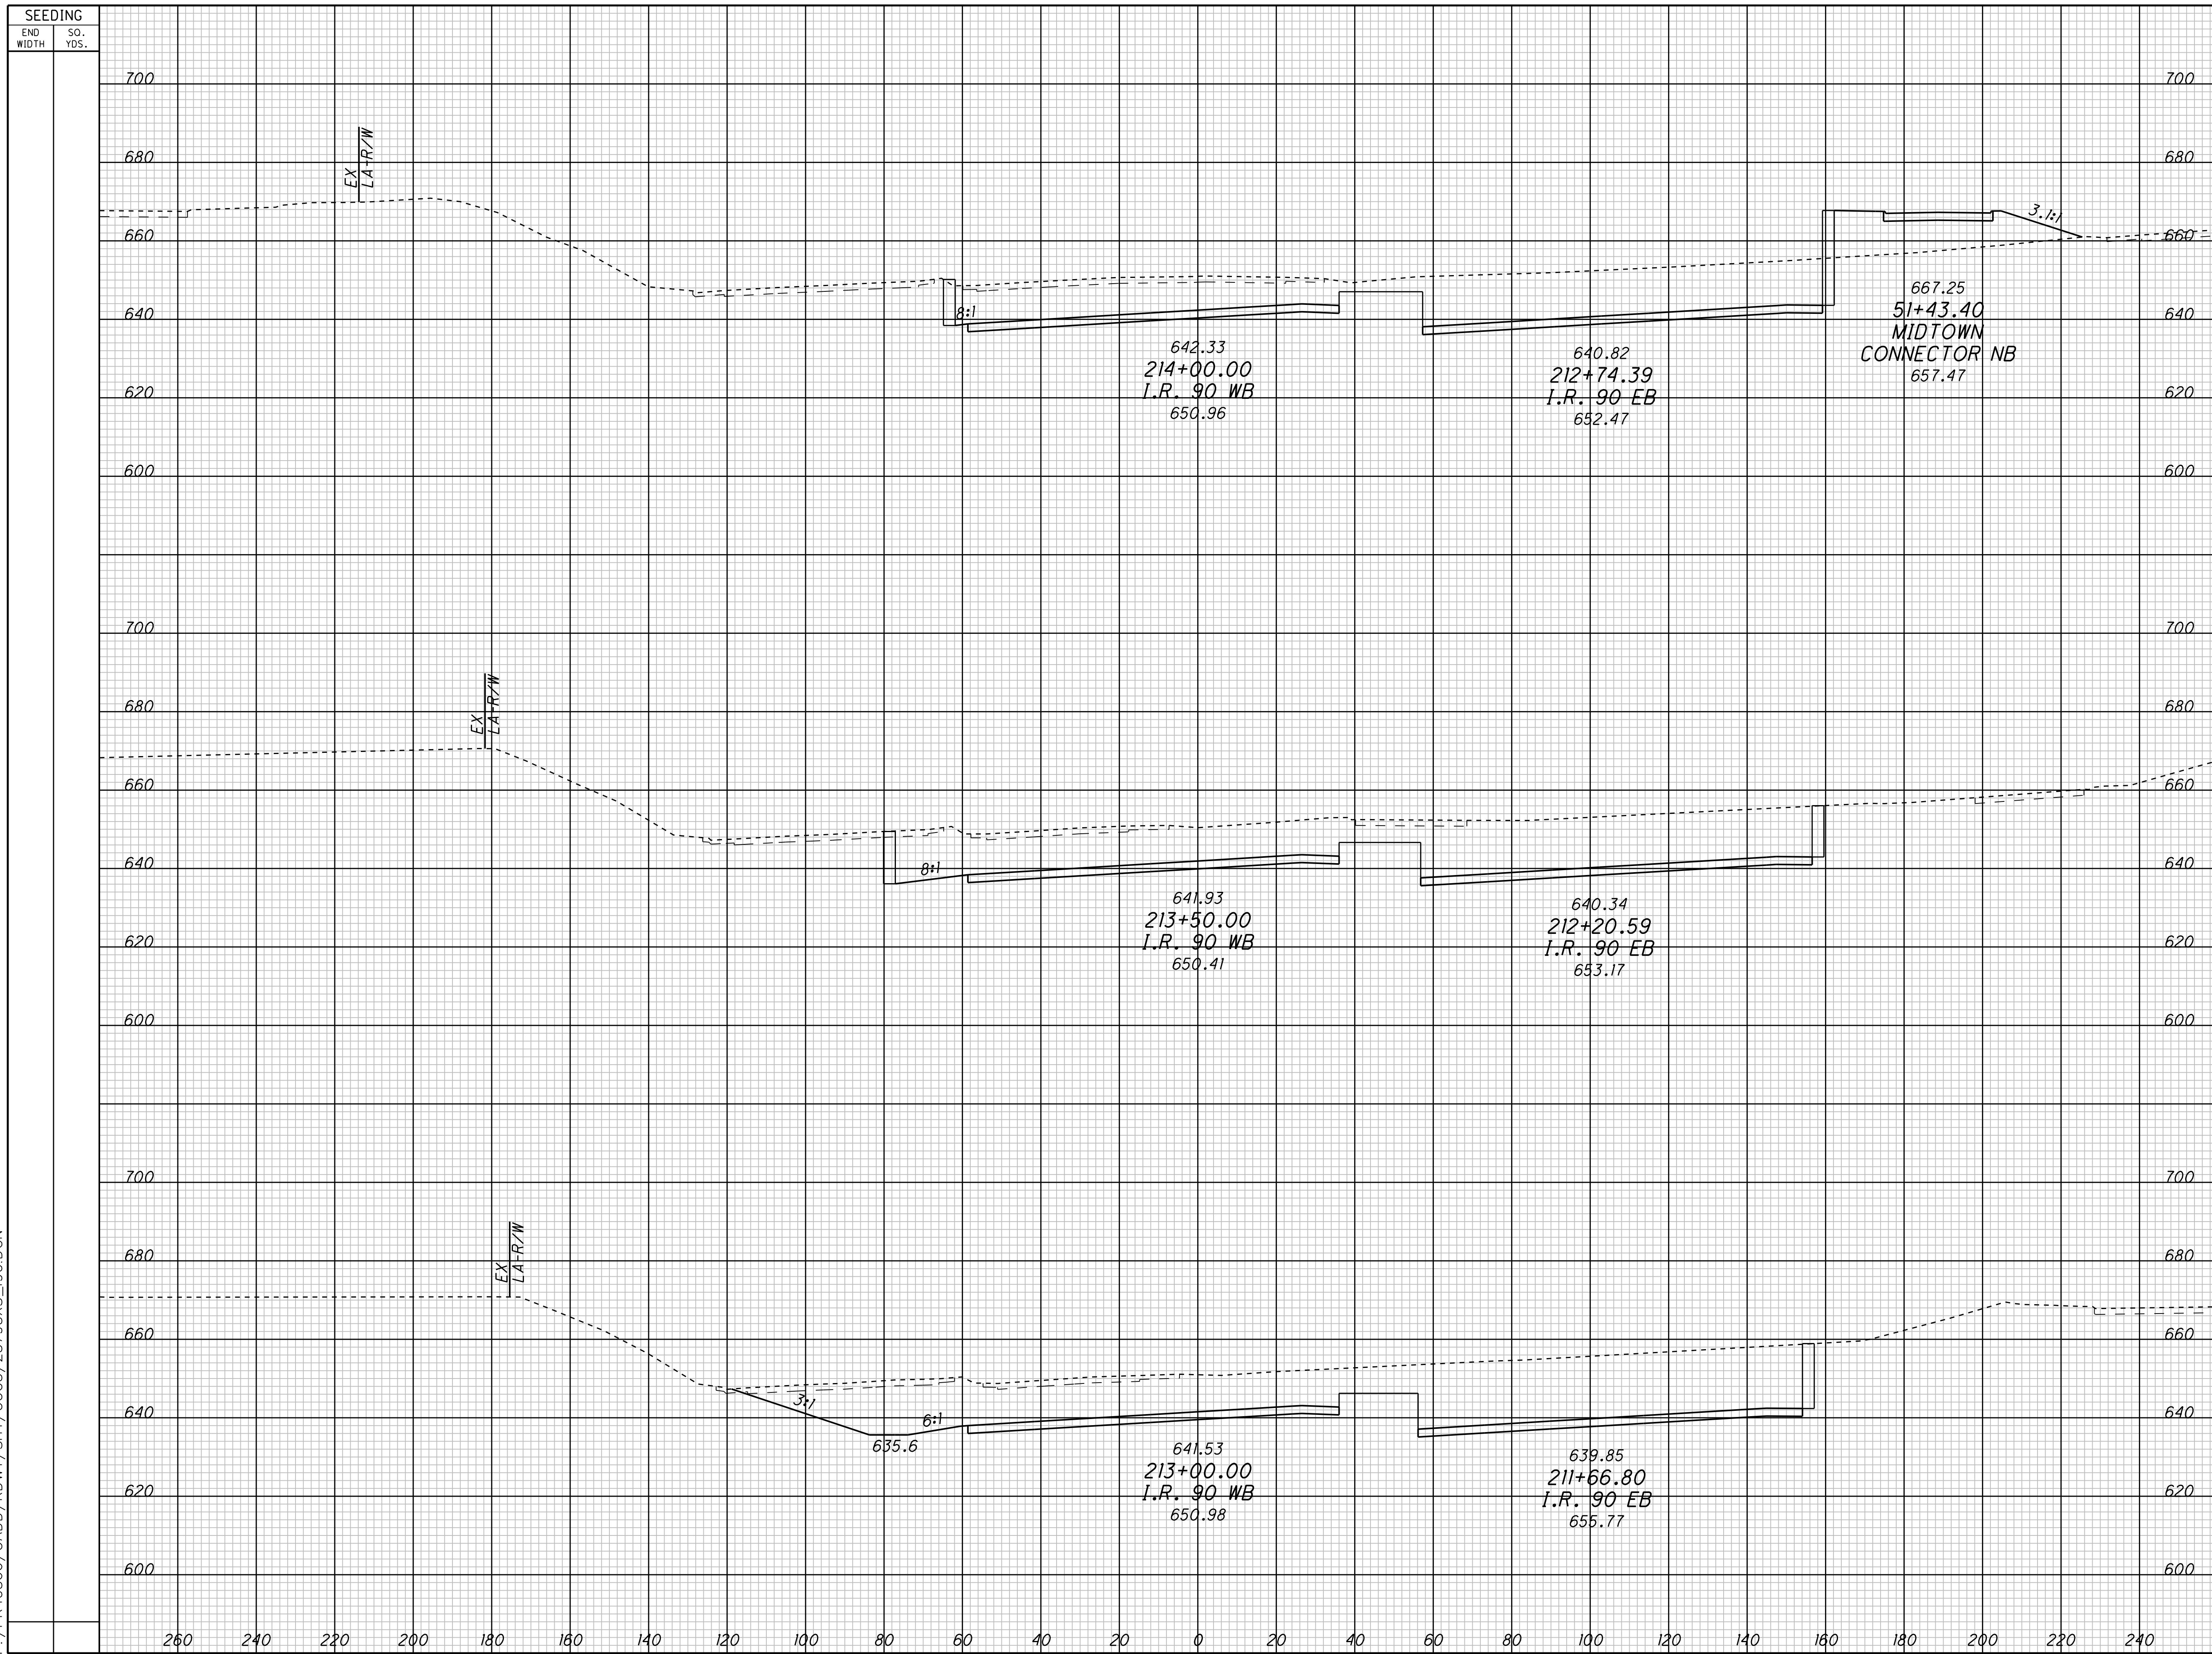


SEEDING		END AREA		VOLUME		CALCULATED	CHECKED
END WIDTH	SO. YDS.	CUT	FILL	CUT	FILL		

CROSS SECTIONS - CONTRACT GROUP 5
I.R. 90 WB

CUY-90-14.90

P:\PR40566\CADD\RDWY\SH\CCG5\25795XS_190.DGN

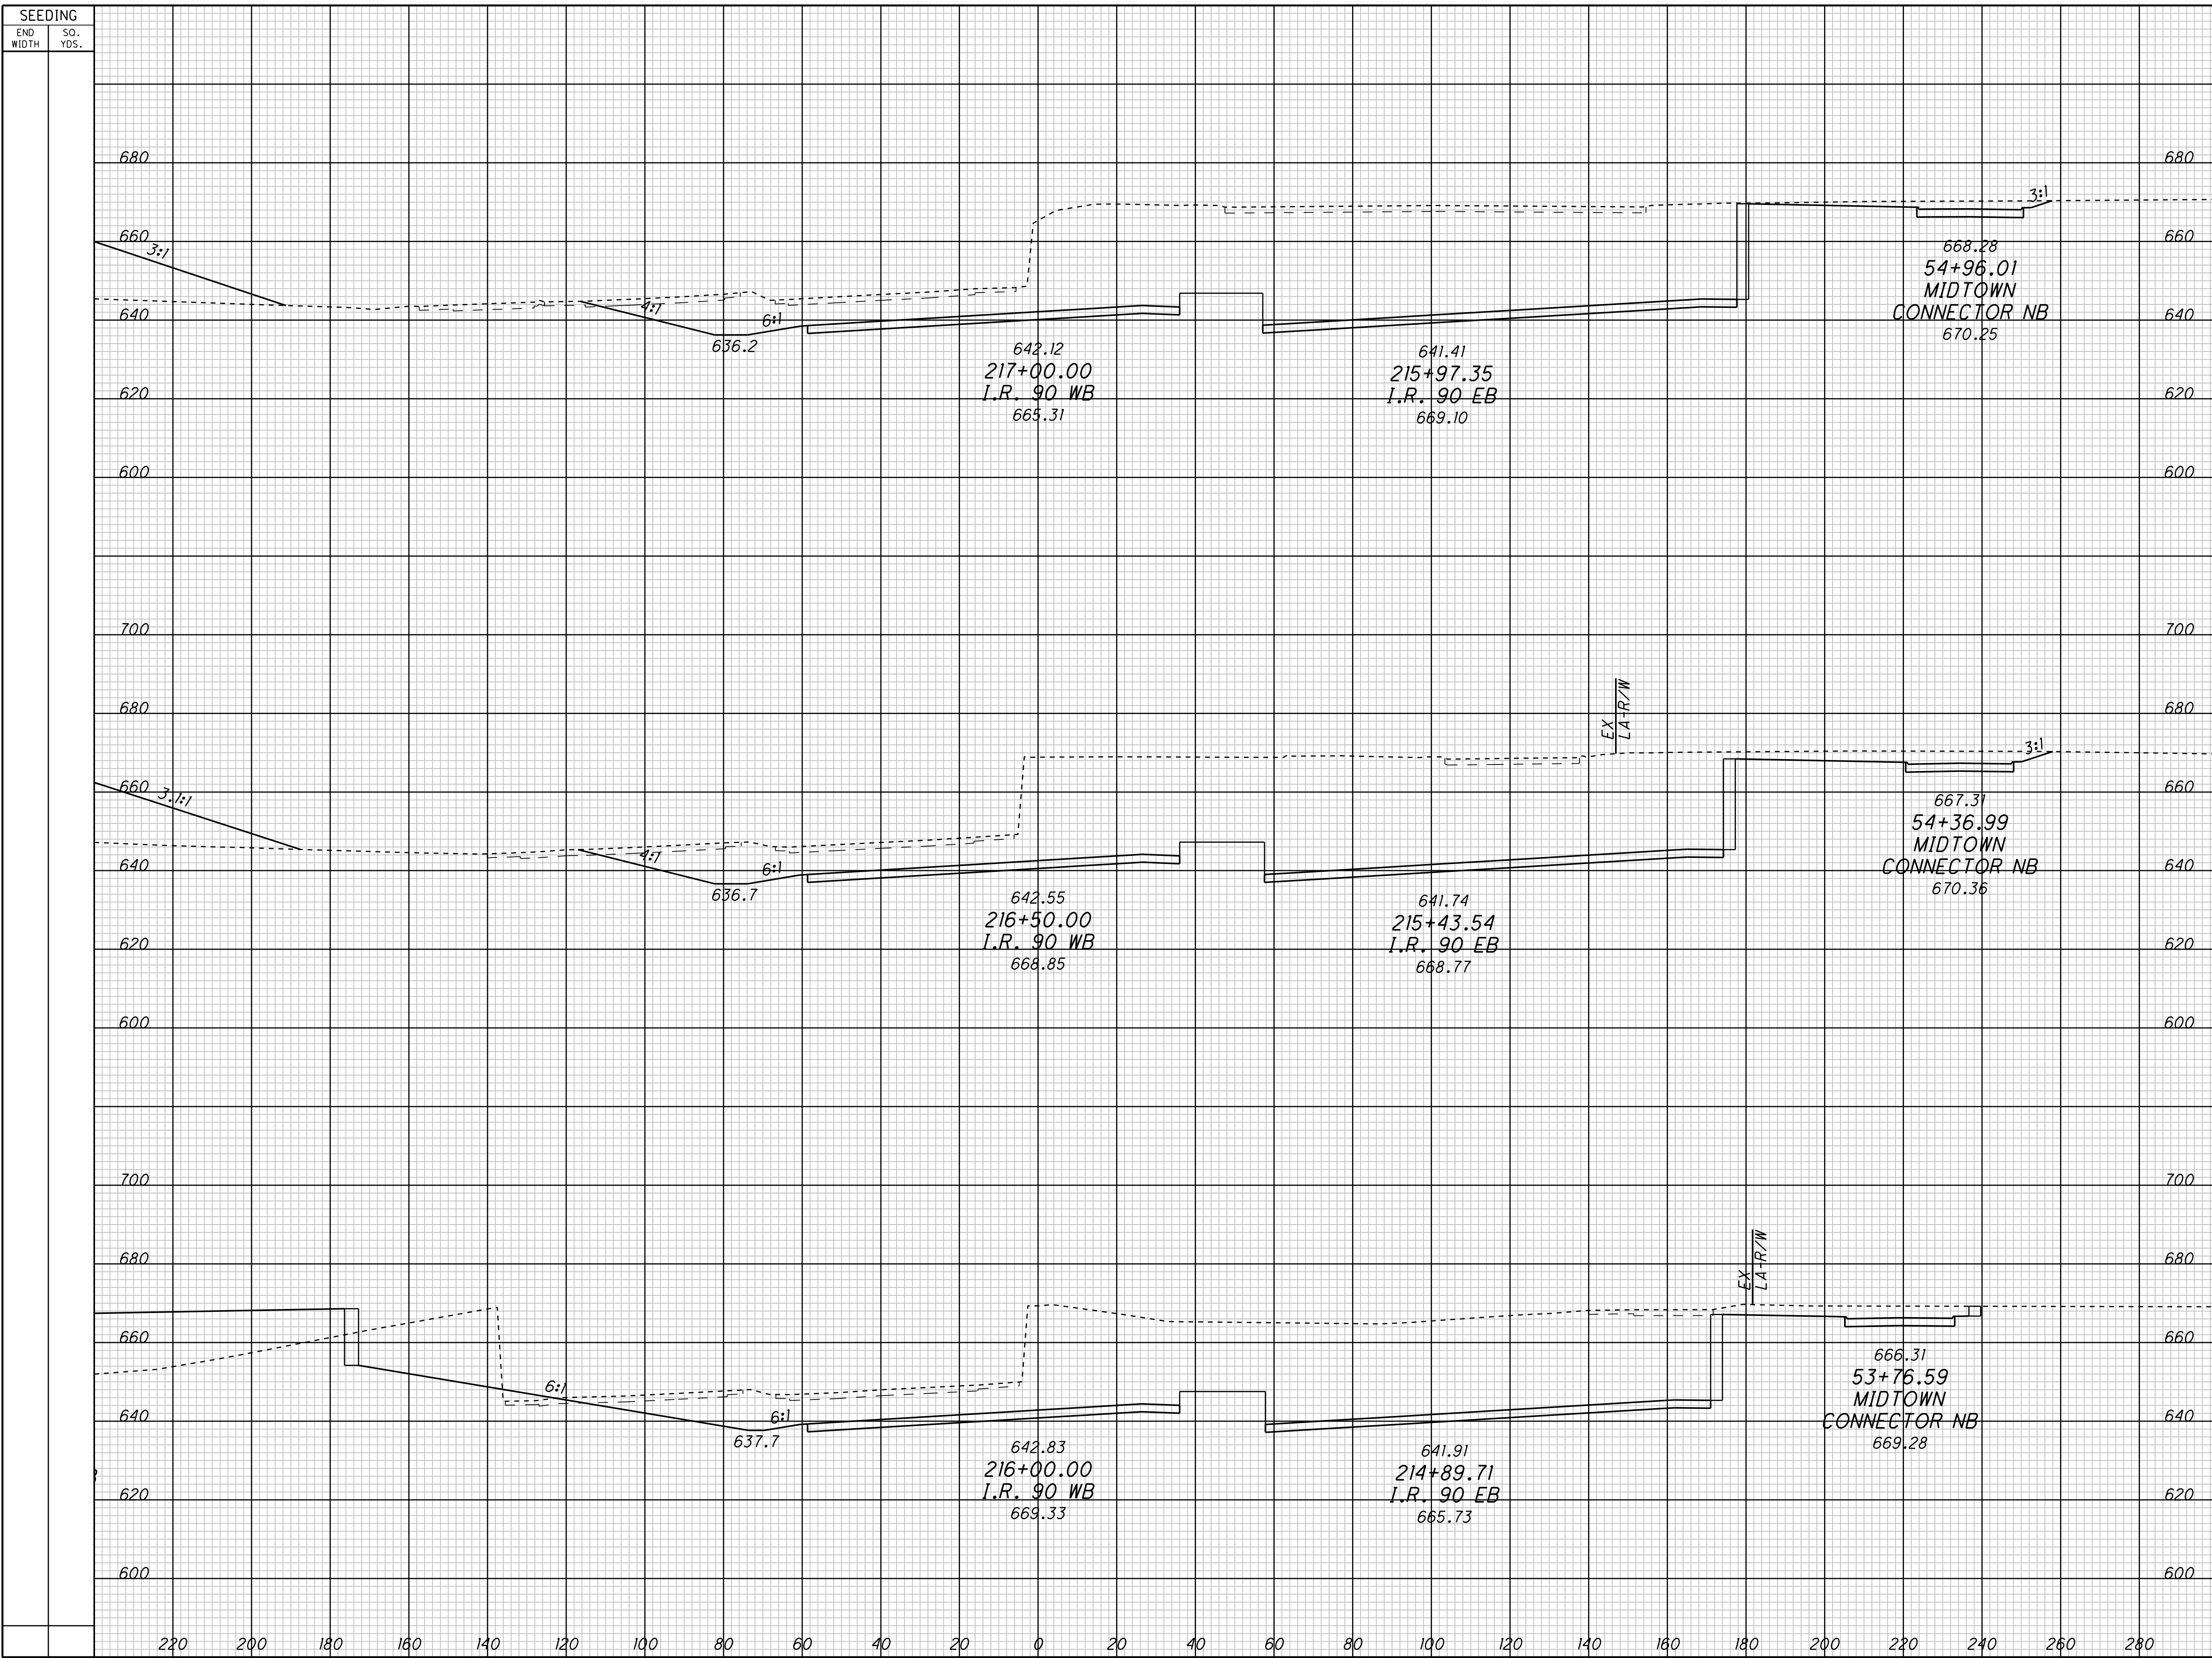


SEEDING		END AREA		VOLUME		CALCULATED	CHECKED
END WIDTH	SO. YDS.	CUT	FILL	CUT	FILL		

CROSS SECTIONS - CONTRACT GROUP 5
I.R. 90 WB

CUY-90-14.90

P:\PR40566\CADD\RDWY\SH\CCG5\25795XS_190.DGN

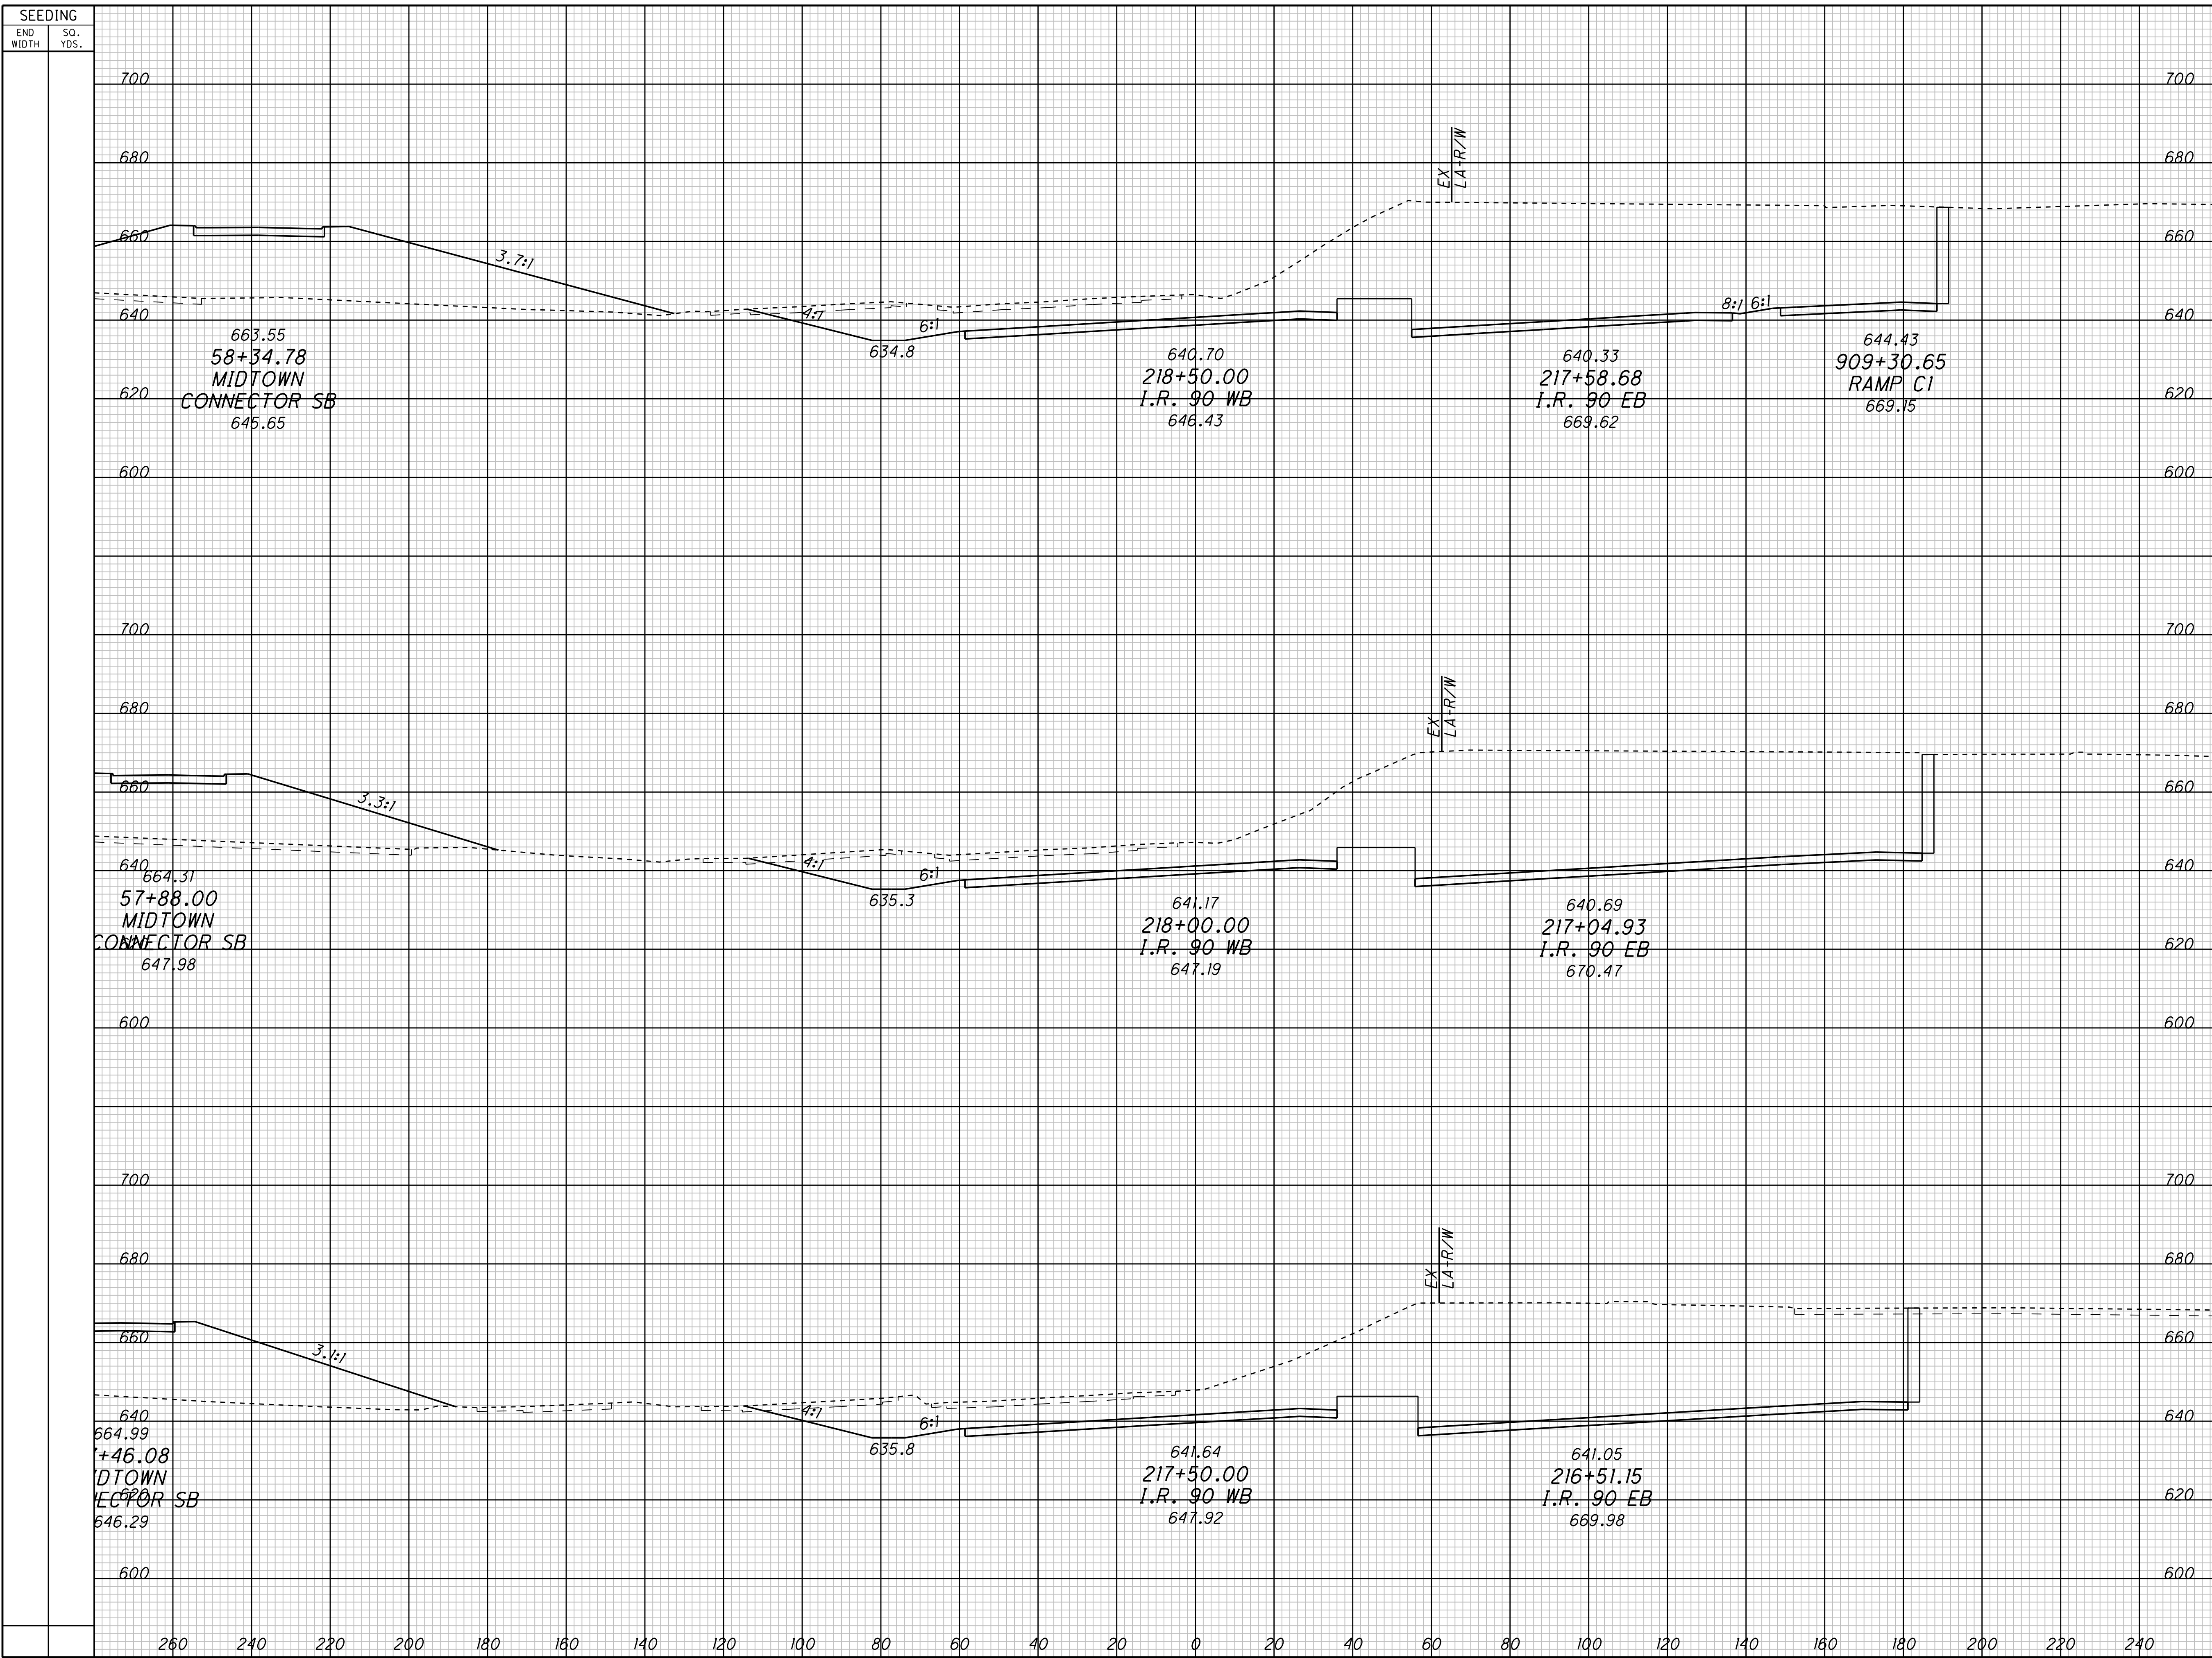


END	AREA		VOLUME		CALCULATED	CHECKED
	CUT	FILL	CUT	FILL		

CROSS SECTIONS - CONTRACT GROUP 5
I.R. 90 WB

CUY-90-14.90

P:\PR40566\CADD\RDWY\SHT\CCG5\25795XS_190.DGN

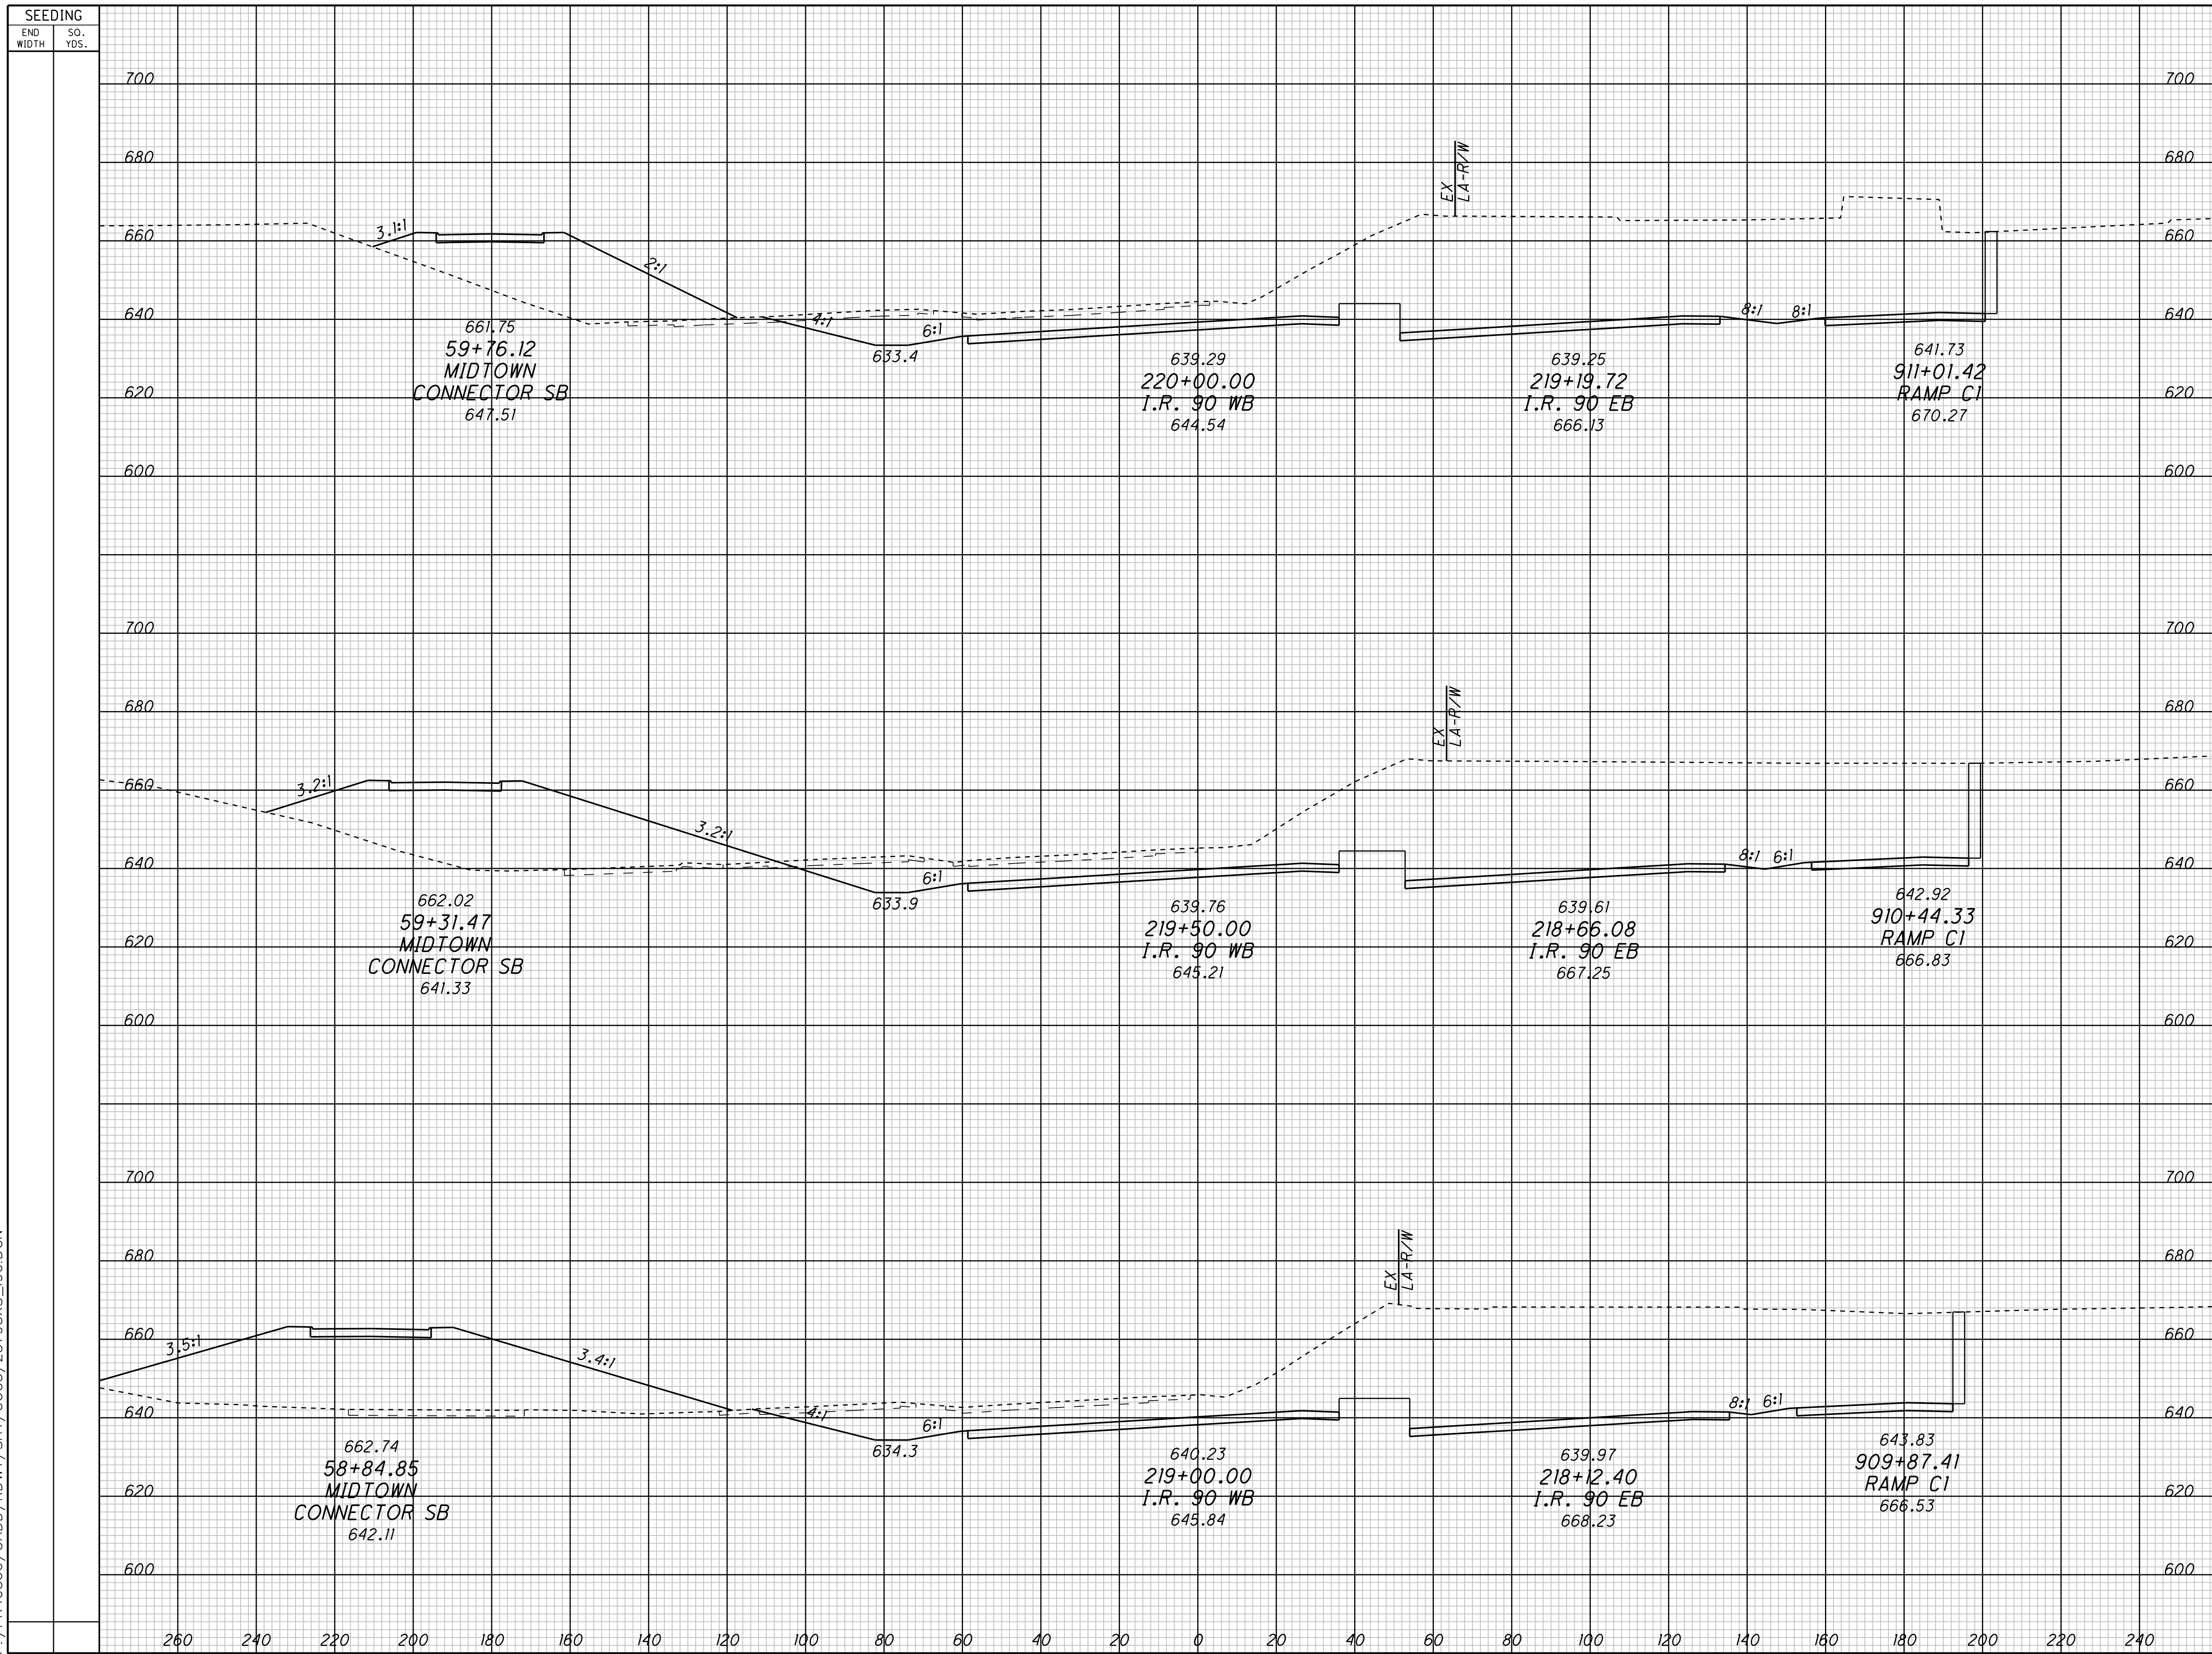

SEEDING		END AREA		VOLUME		CALCULATED	CHECKED
END WIDTH	SO. YDS.	CUT	FILL	CUT	FILL		

CROSS SECTIONS - CONTRACT GROUP 5
I.R. 90 WB

CUY-90-14.90

12
34

P:\PR40566\CADD\RDWY\SH\CCG5\25795XS_190.DGN




SEEDING		END AREA		VOLUME		CALCULATED	CHECKED
END WIDTH	SO. YDS.	CUT	FILL	CUT	FILL		

CROSS SECTIONS - CONTRACT GROUP 5
I.R. 90 WB

CUY-90-14.90


P:\PR40566\CADD\RDWY\SH\CCG5\25795XS_190.DGN

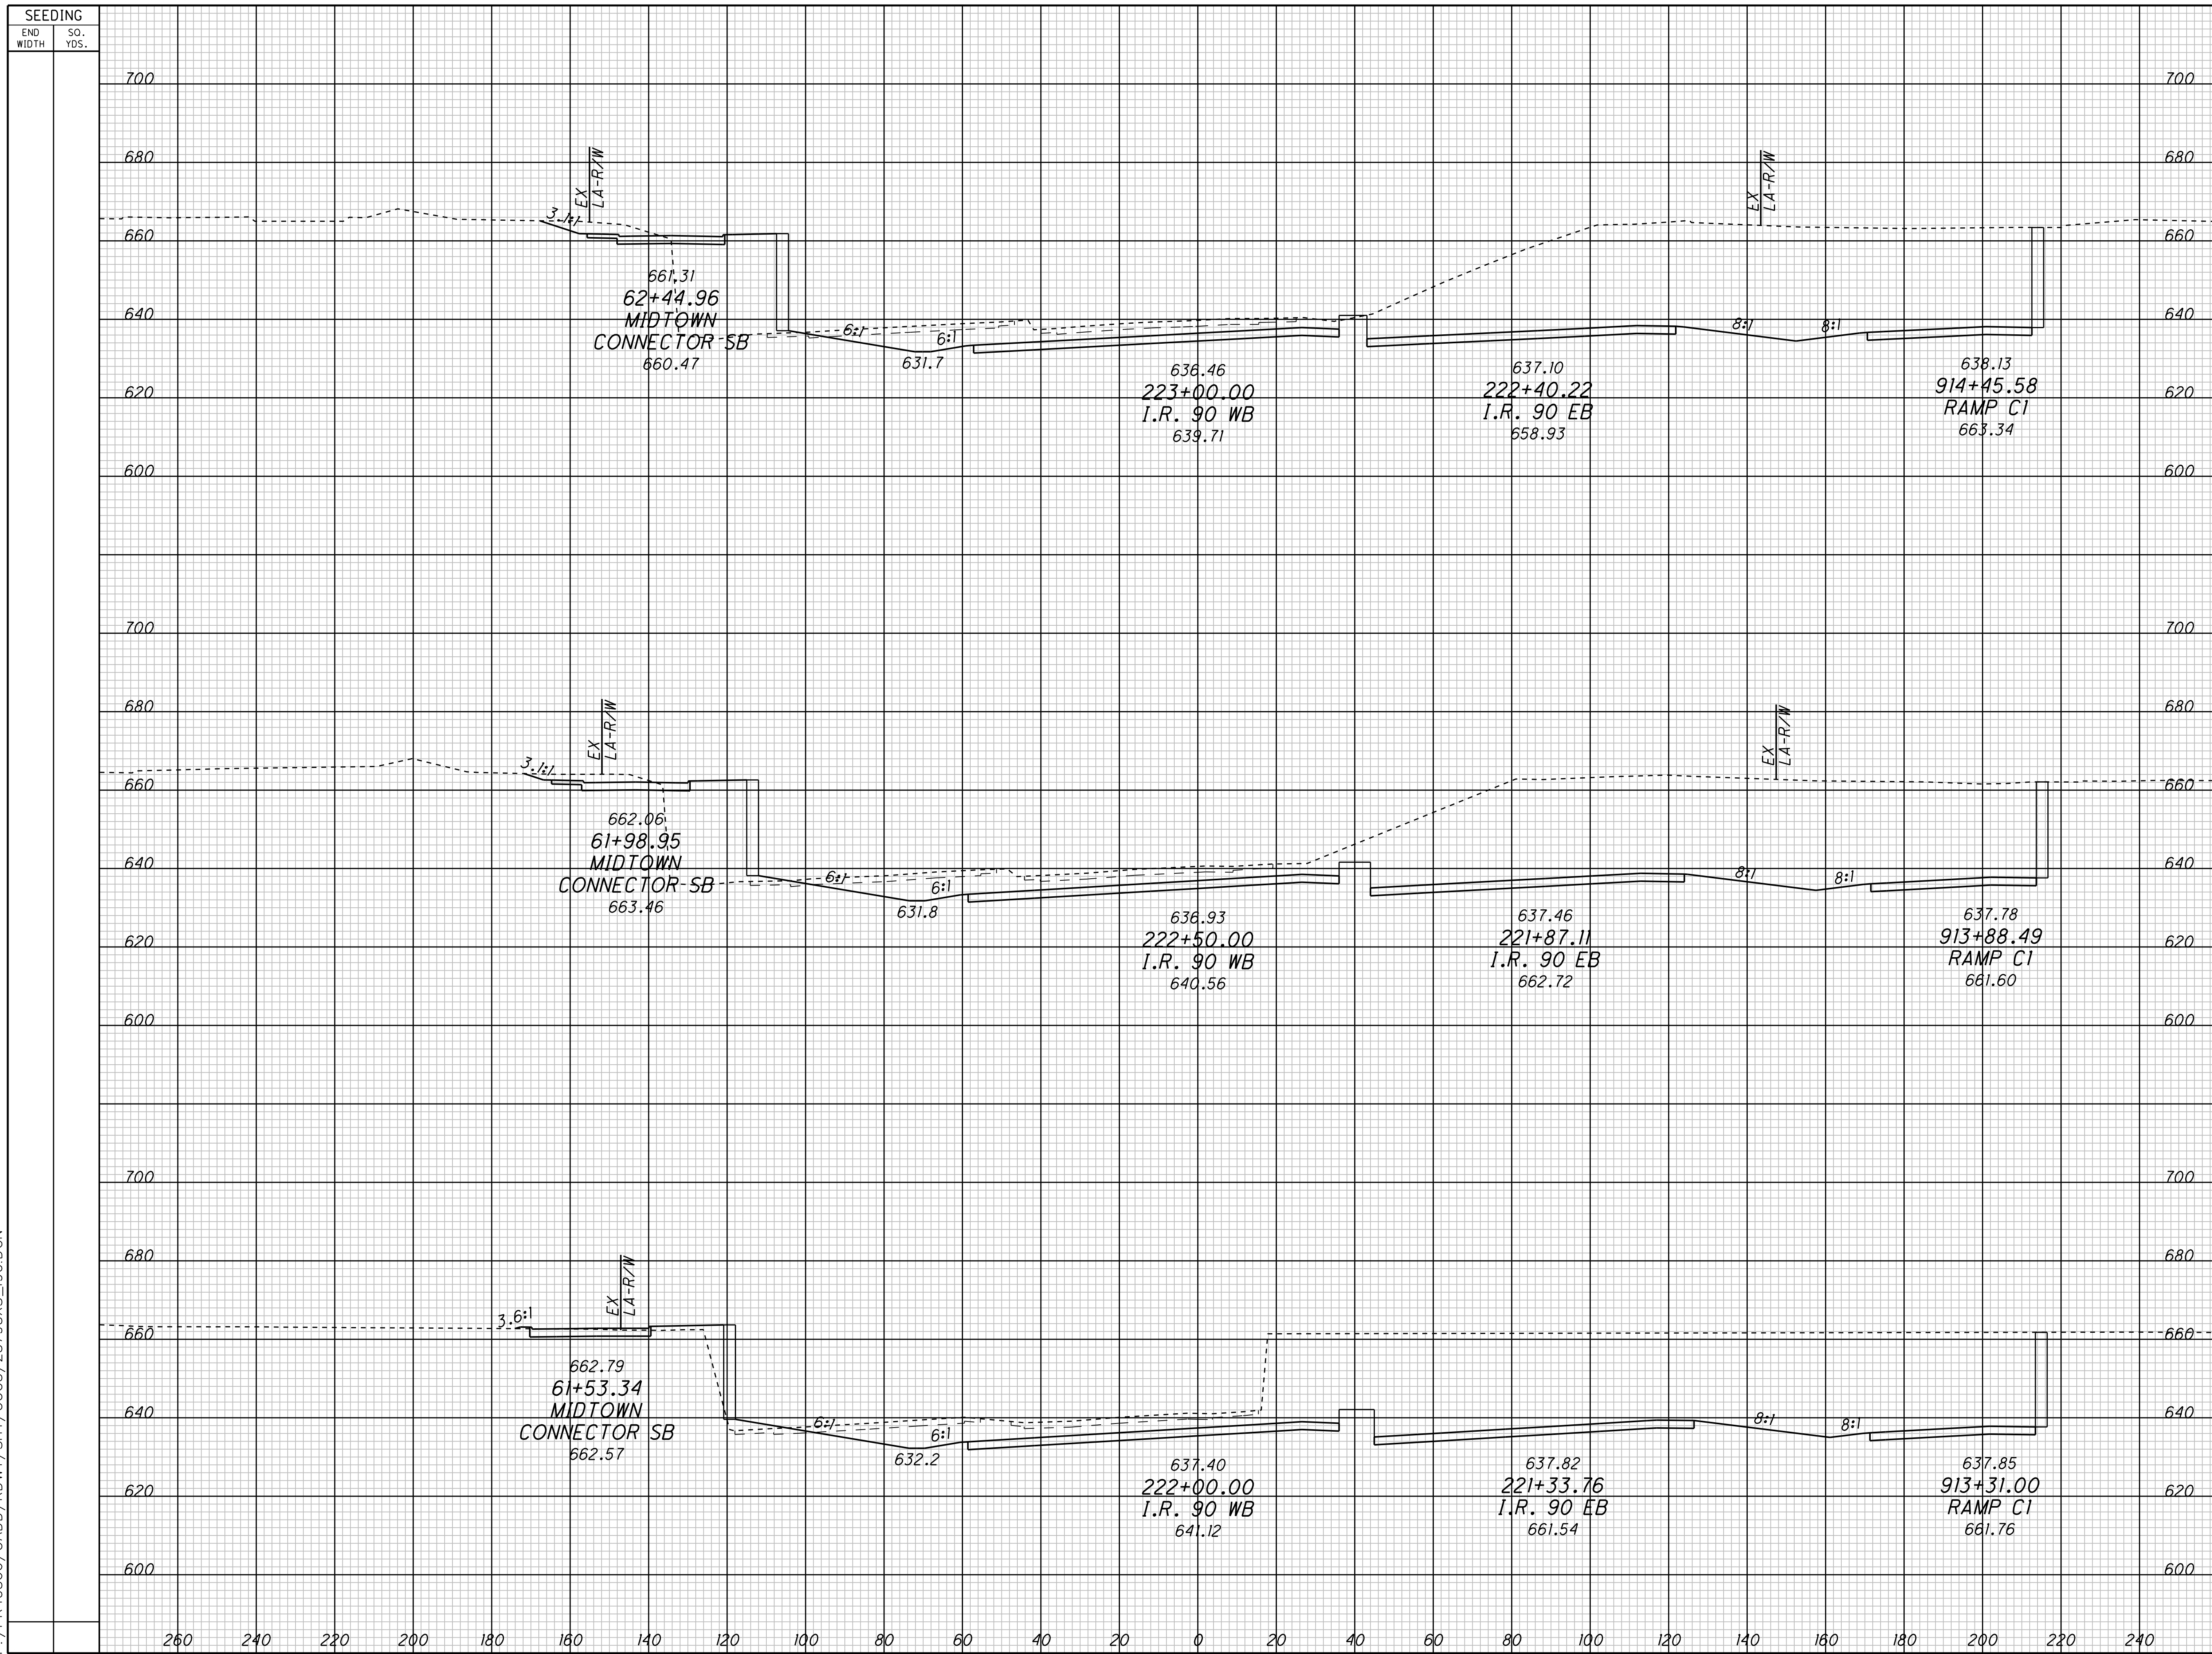

SEEDING		END AREA		VOLUME		CALCULATED	CHECKED
END WIDTH	SO. YDS.	CUT	FILL	CUT	FILL		

CROSS SECTIONS - CONTRACT GROUP 5
I.R. 90 WB


CUY-90-14.90

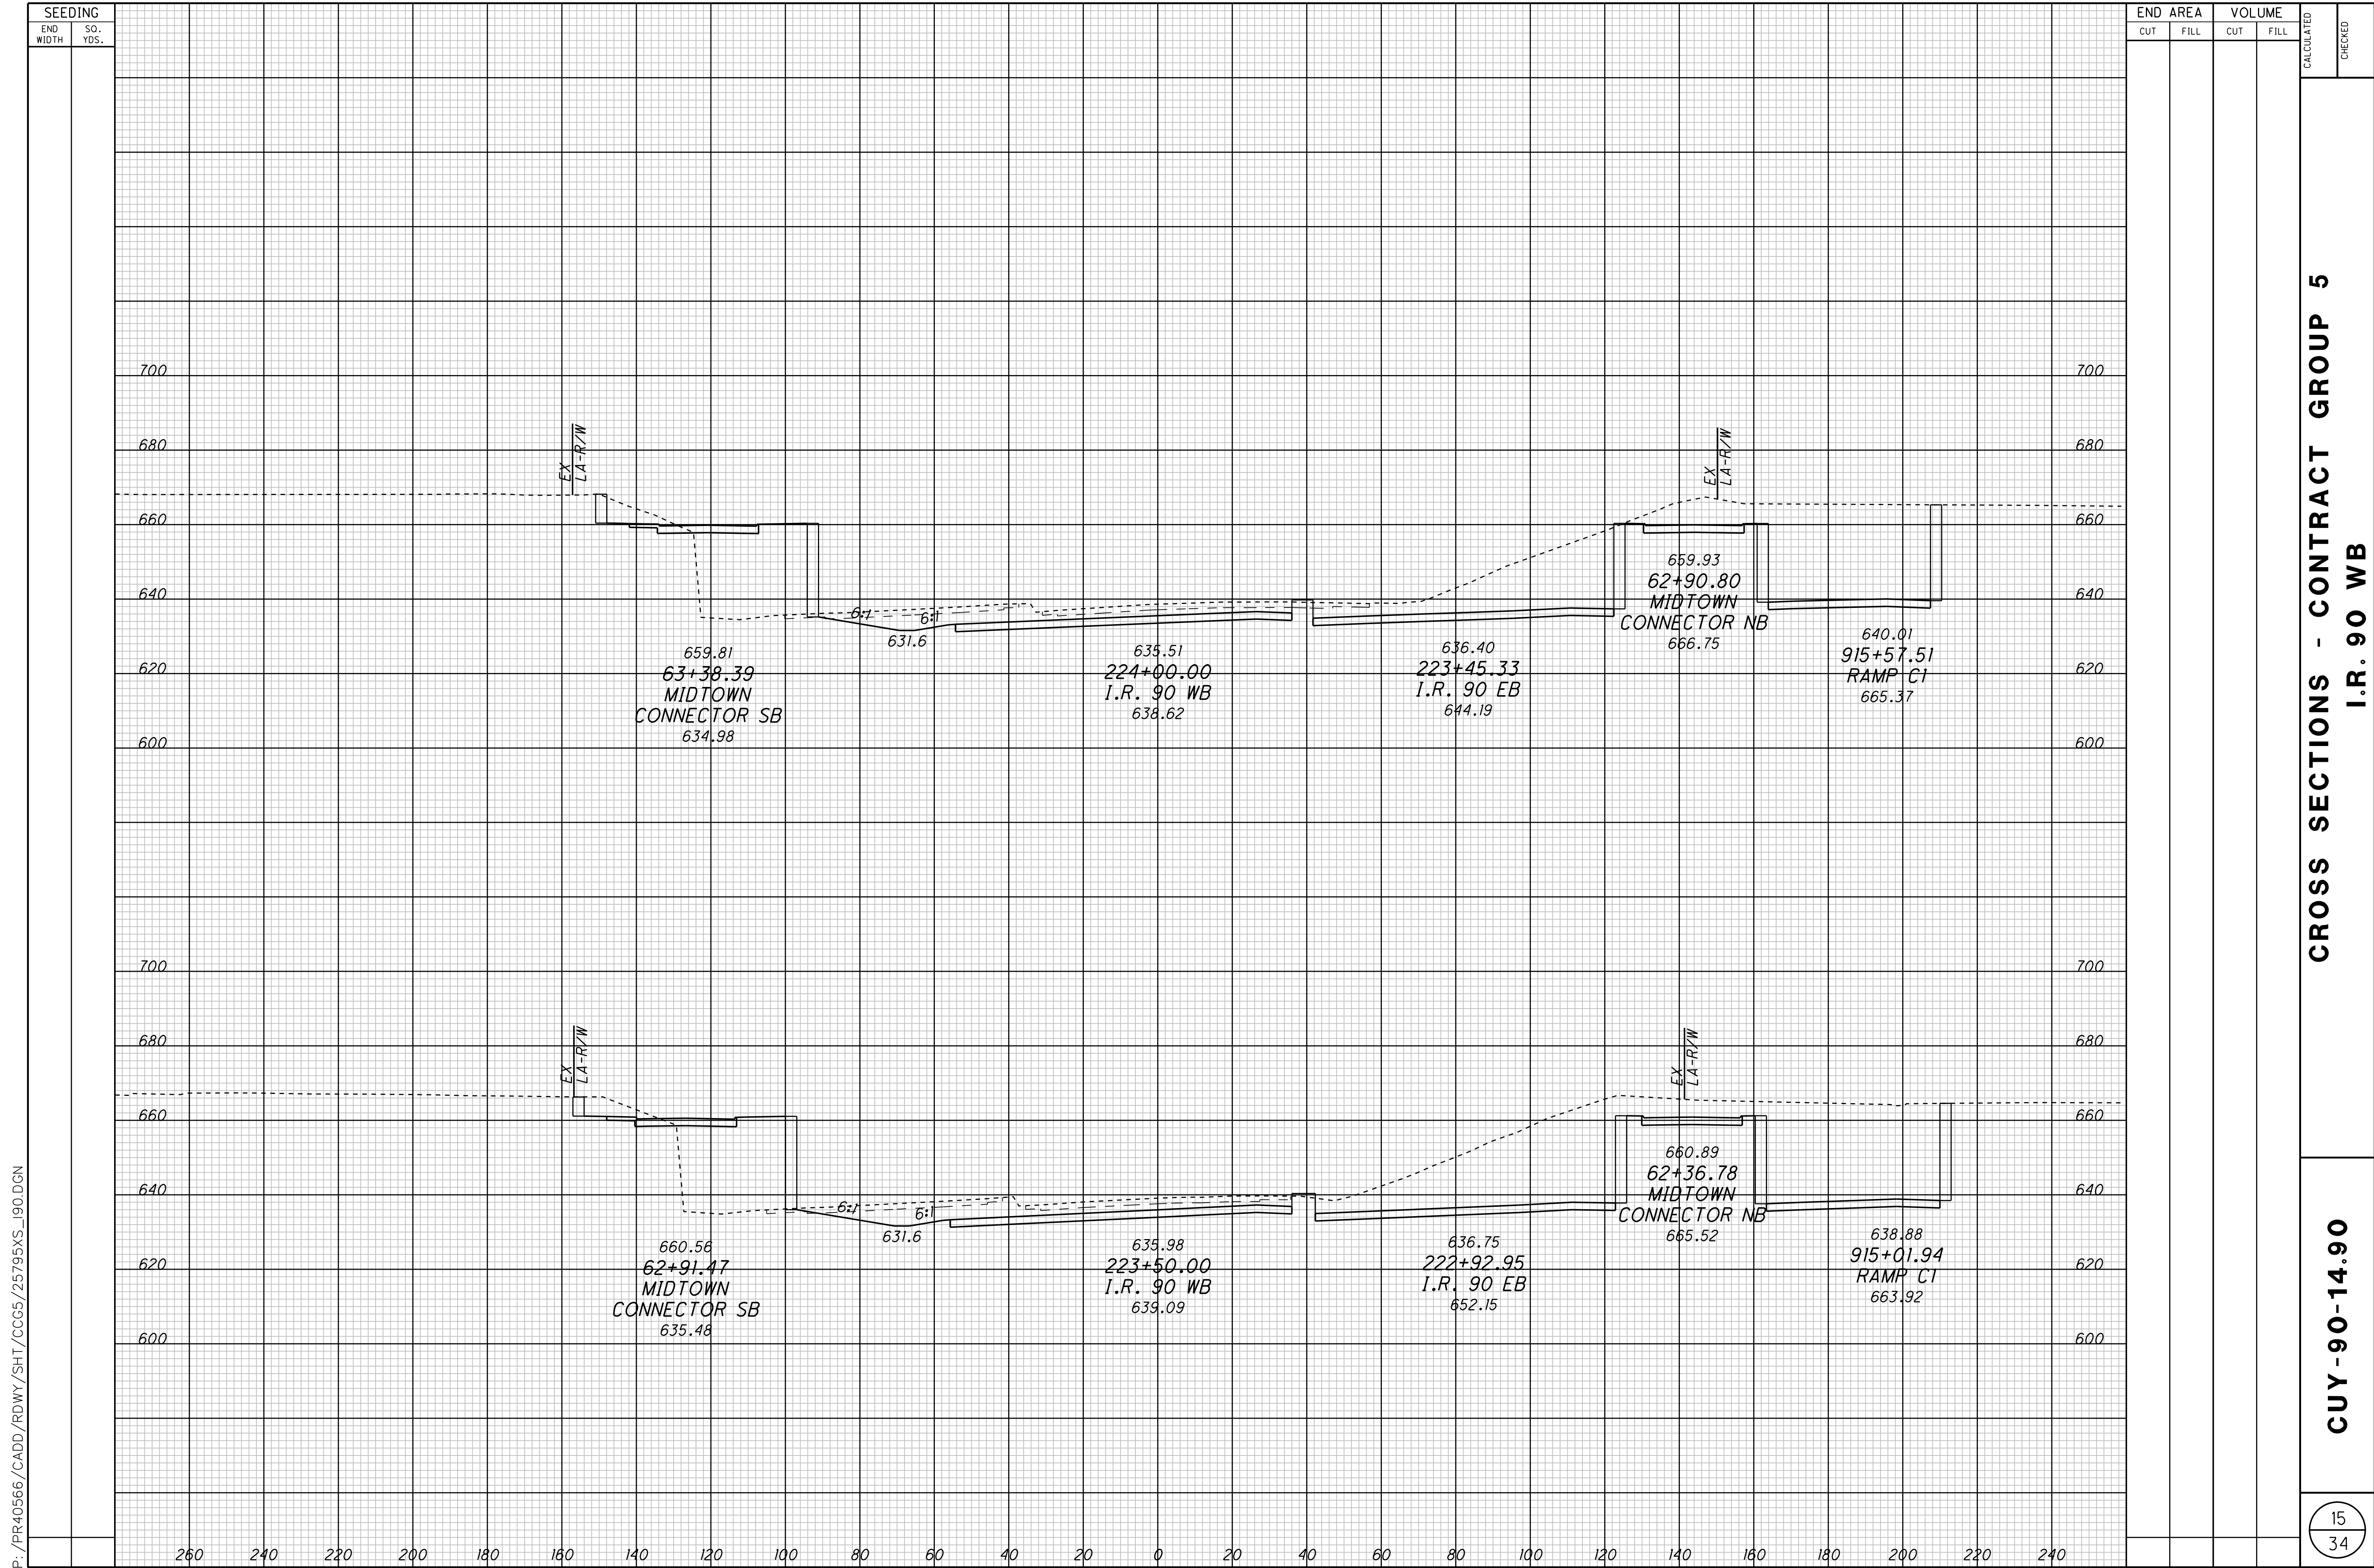

P:\PR40566\CADD\RDWY\SHT\CCG5\25795XS_190.DGN

CROSS SECTIONS - CONTRACT GROUP 5
I.R. 90 WB

CUY-90-14.90

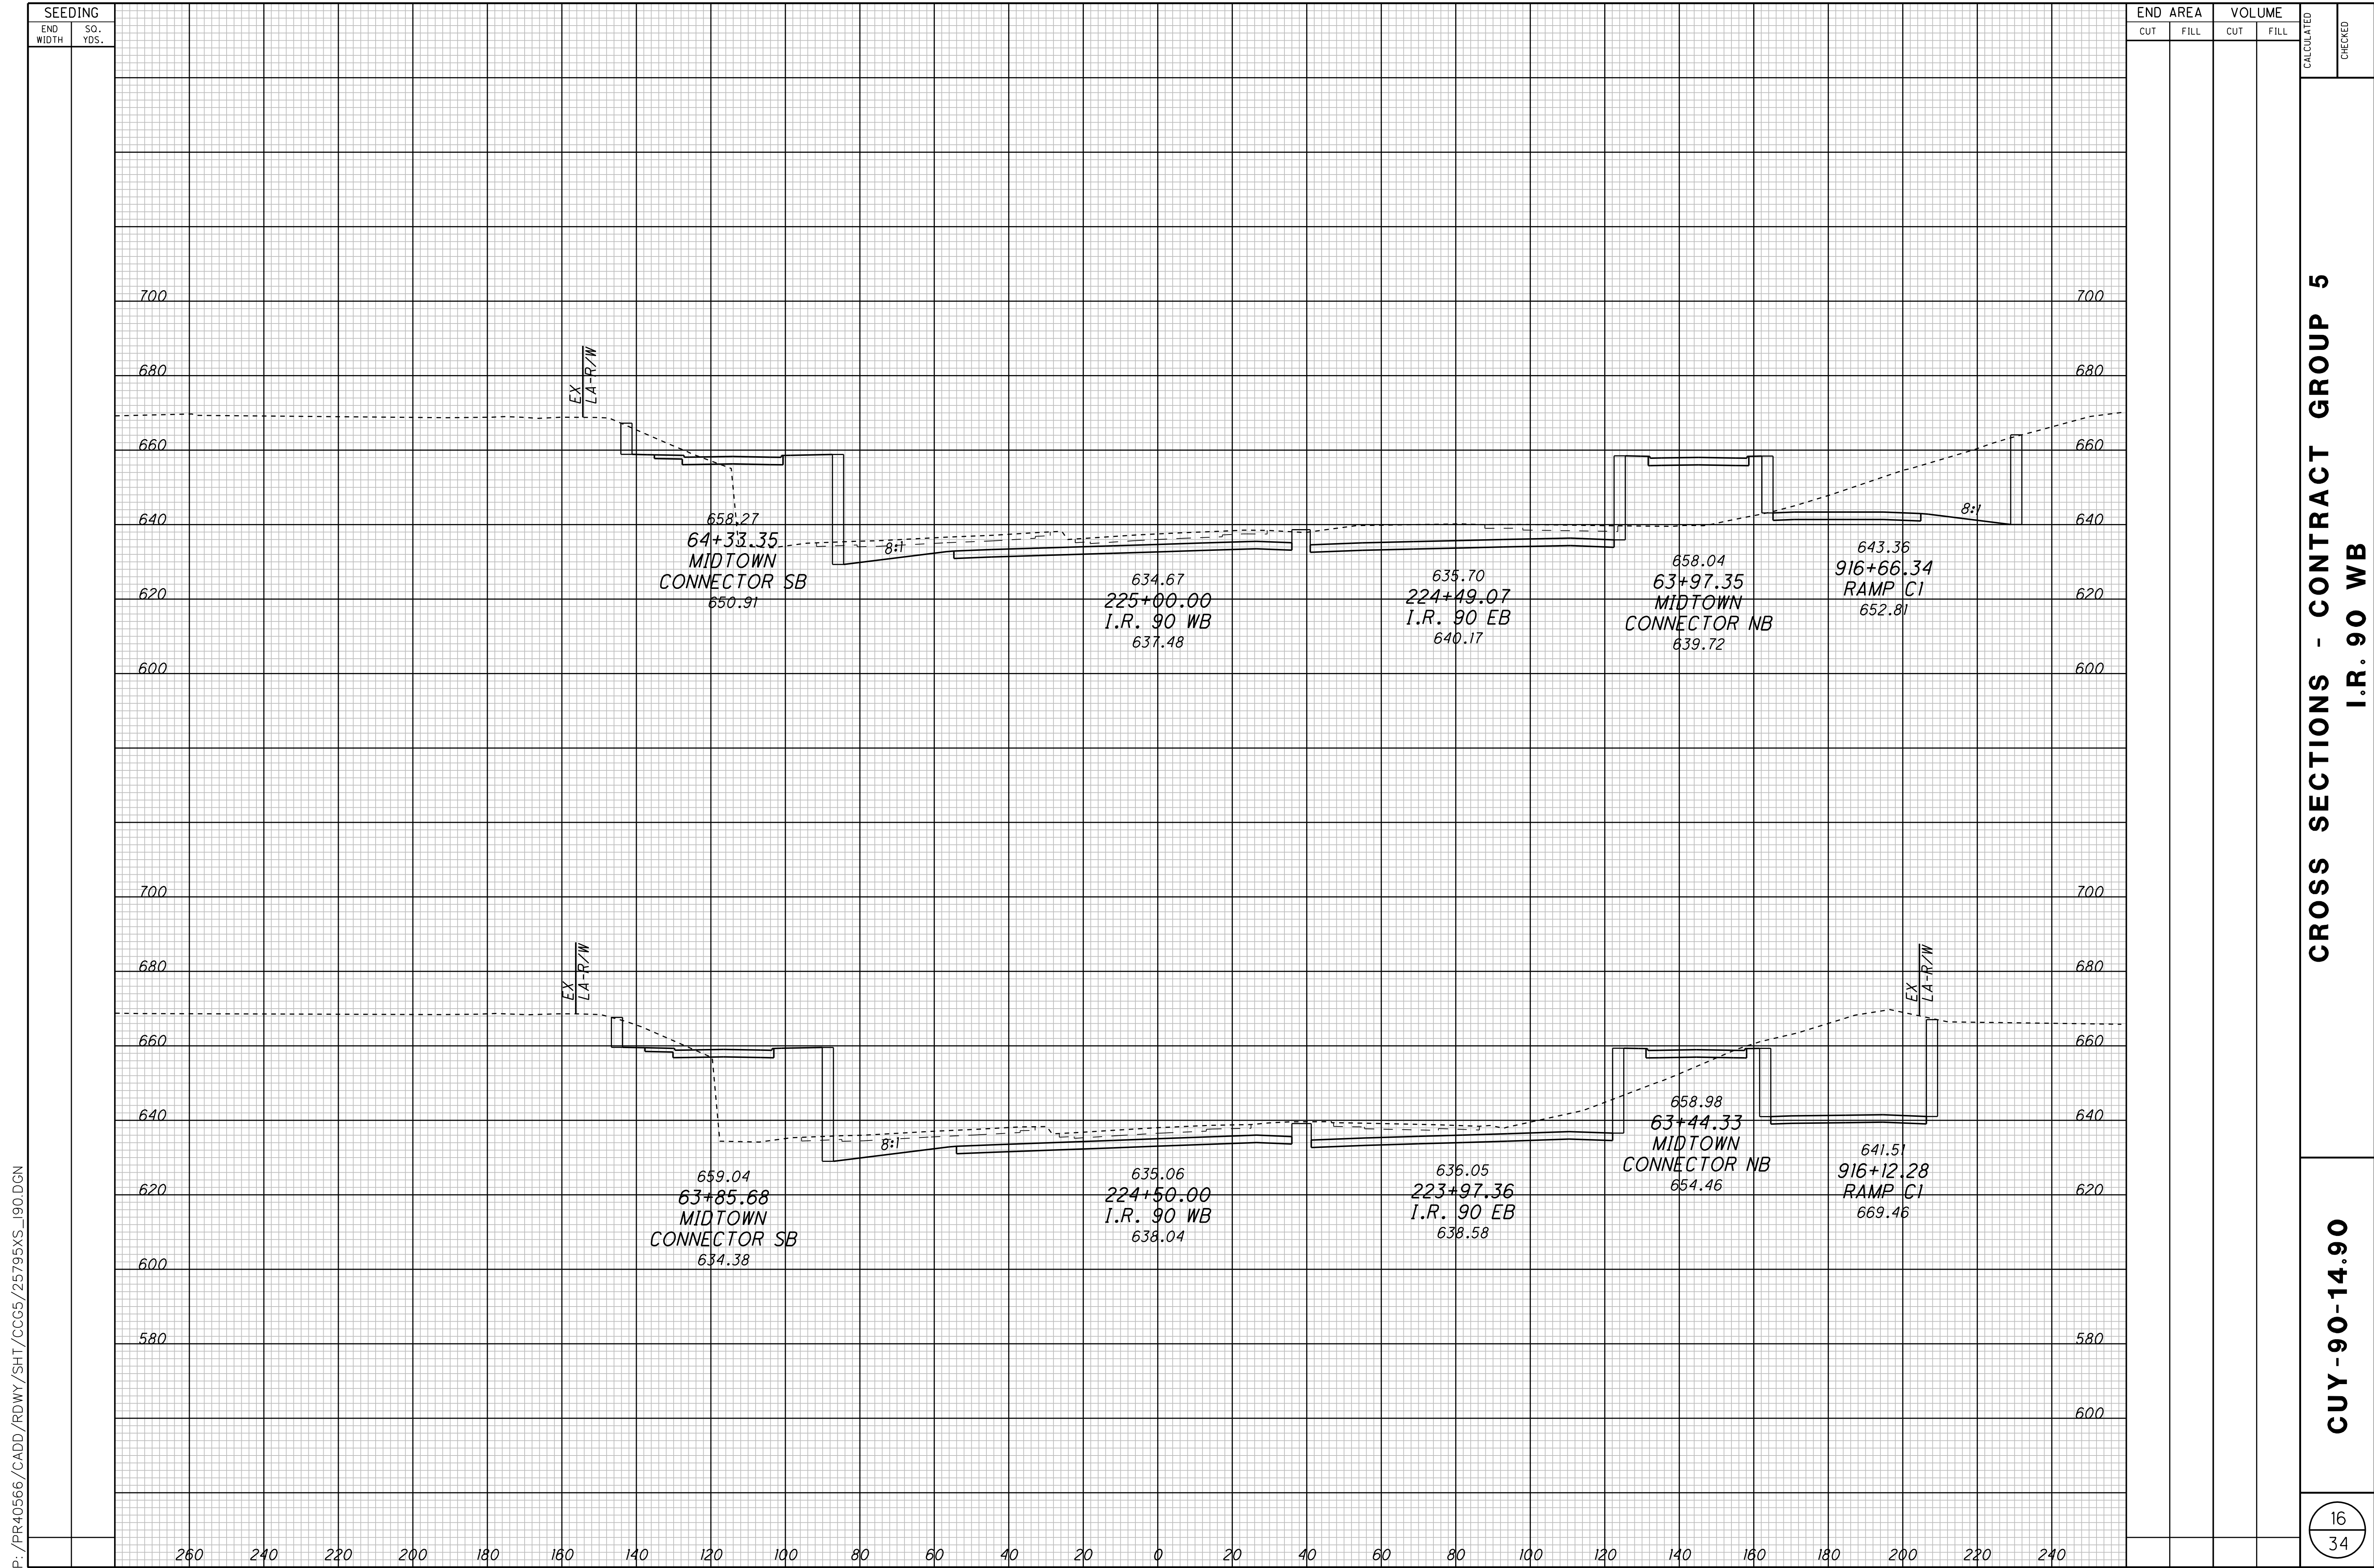


P:\PR40566\CADD\RDWY\SHT\CCG5\25795XS_190.DGN

CROSS SECTIONS - CONTRACT GROUP 5
I.R. 90 WB

CUY-90-14.90

P:\PR40566\CADD\RDWY\SH\CCG5\25795XS_190.DGN

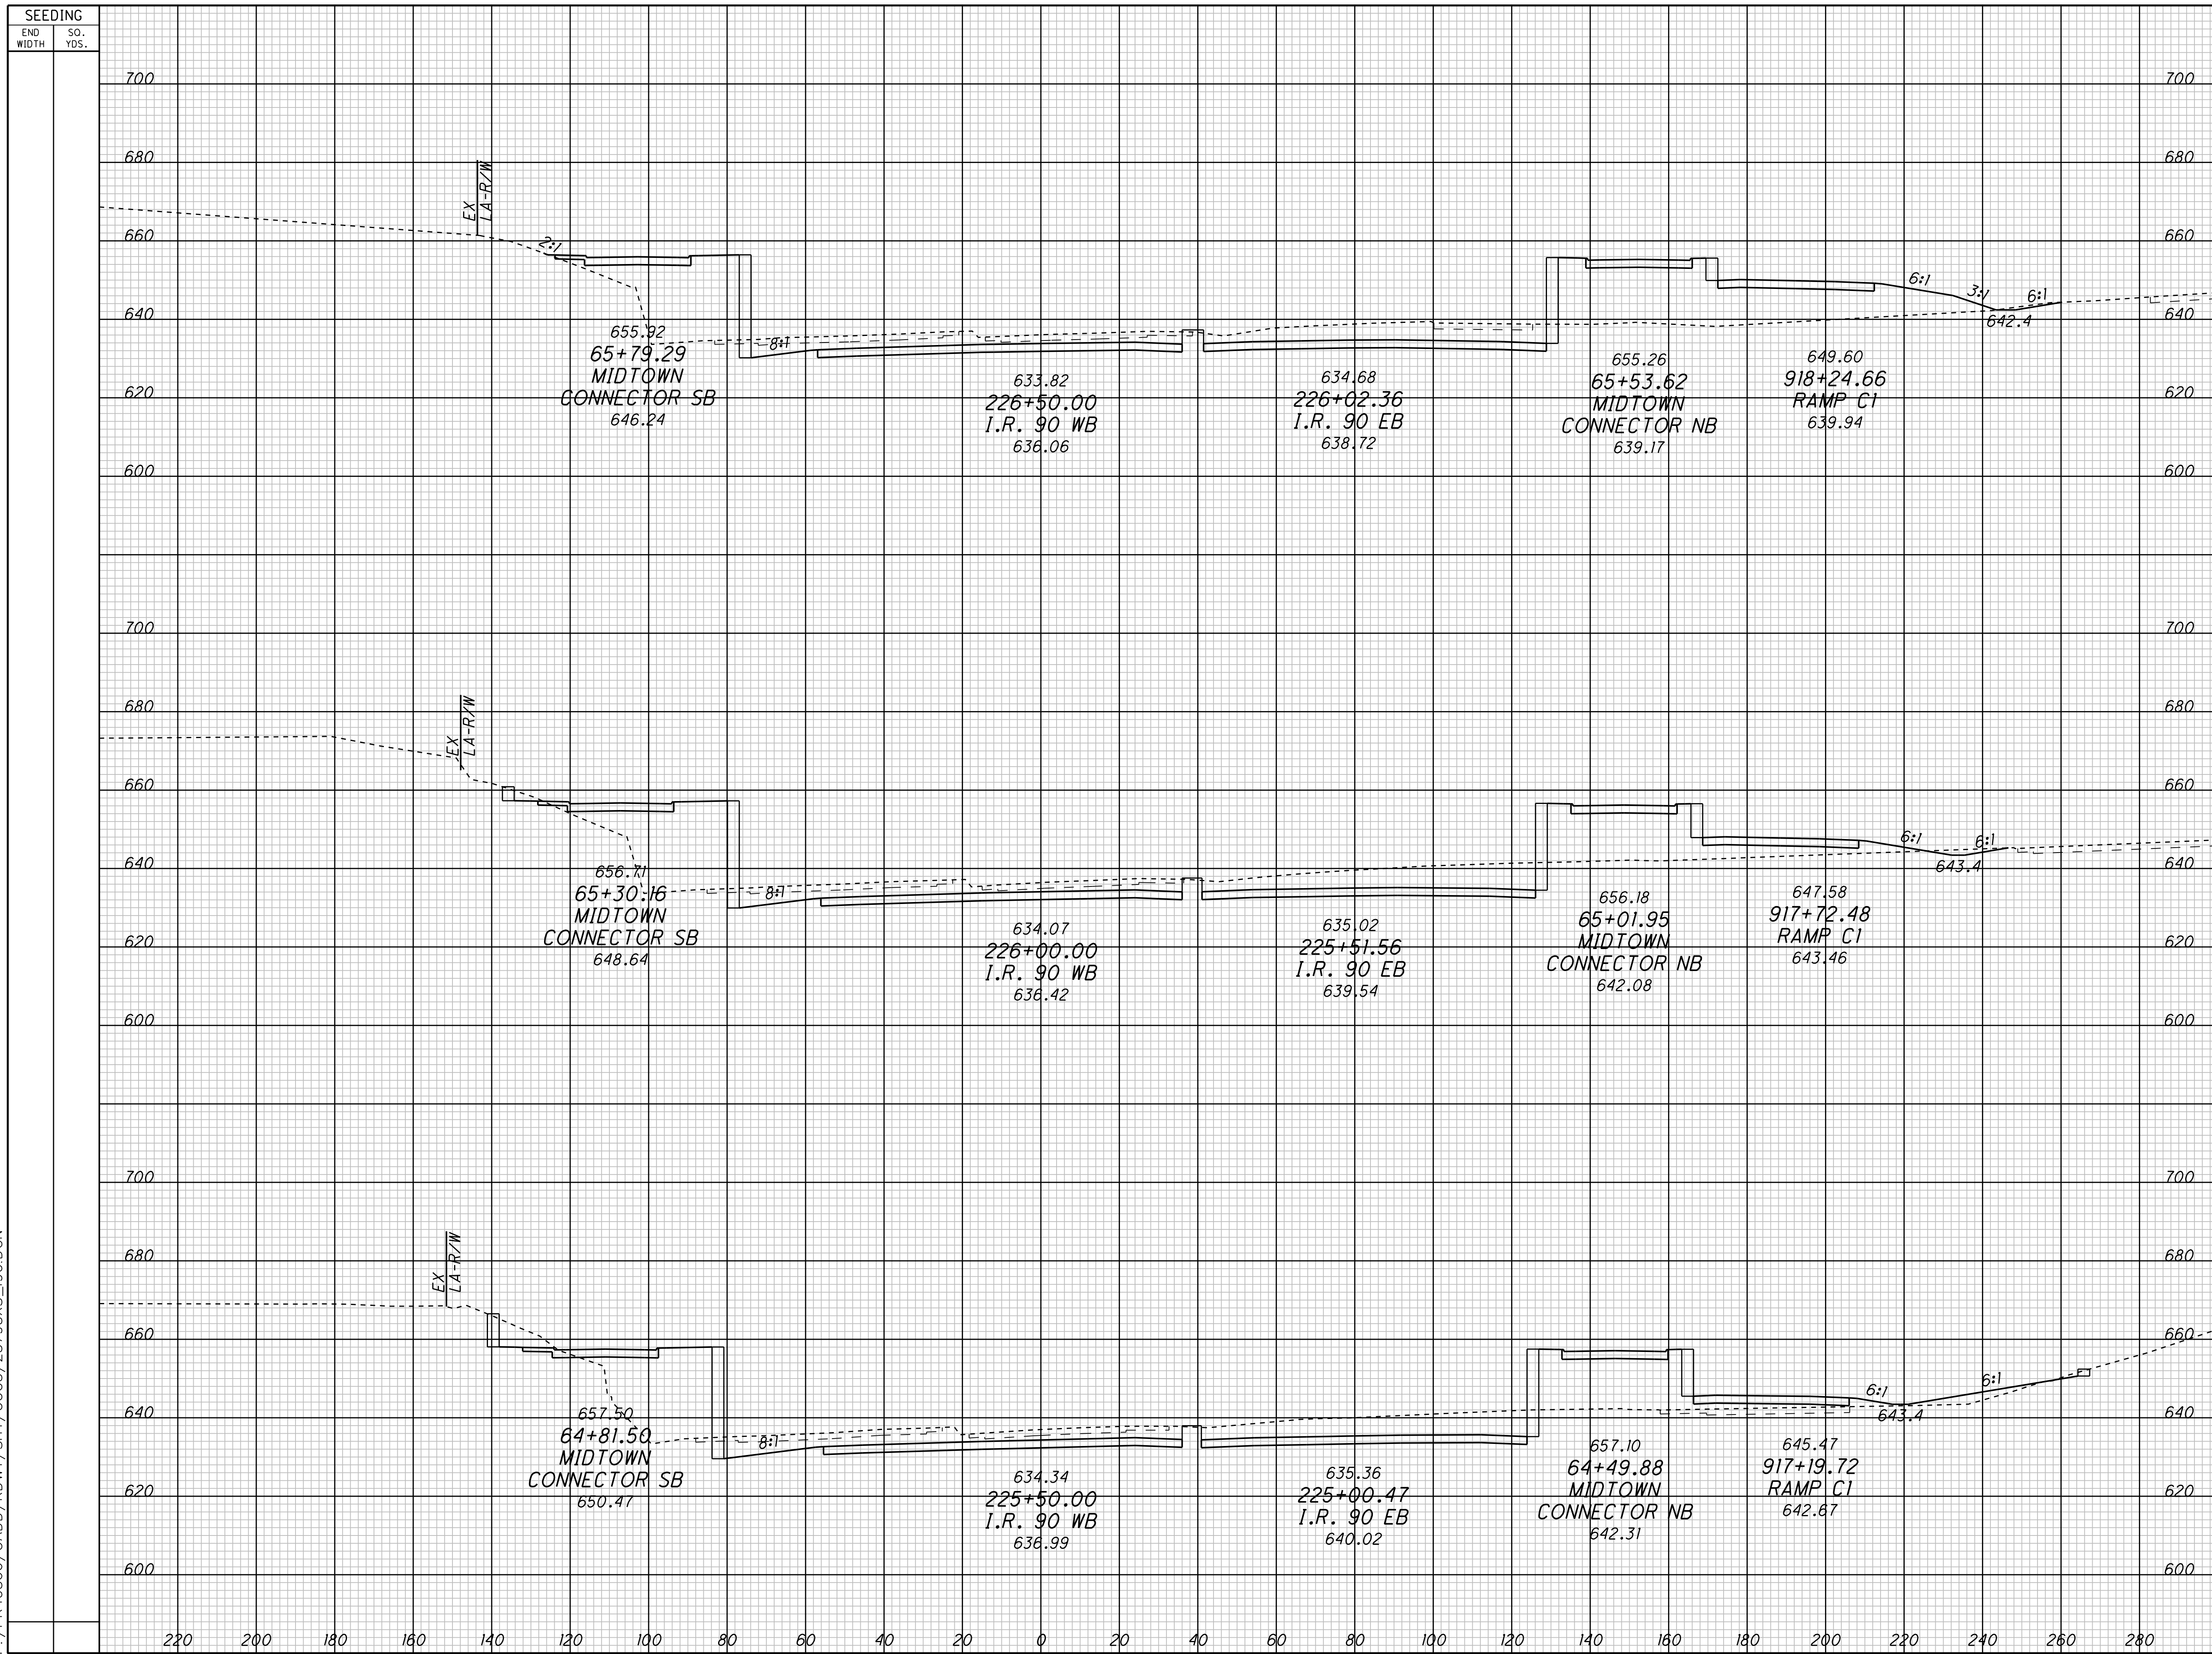


SEEDING		END AREA		VOLUME		CALCULATED	CHECKED
END WIDTH	SO. YDS.	CUT	FILL	CUT	FILL		

**CROSS SECTIONS - CONTRACT GROUP 5
I.R. 90 WB**

CUY-90-14.90

P:\PR40566\CADD\RDWY\SHT\CCG5\25795XS_190.DGN

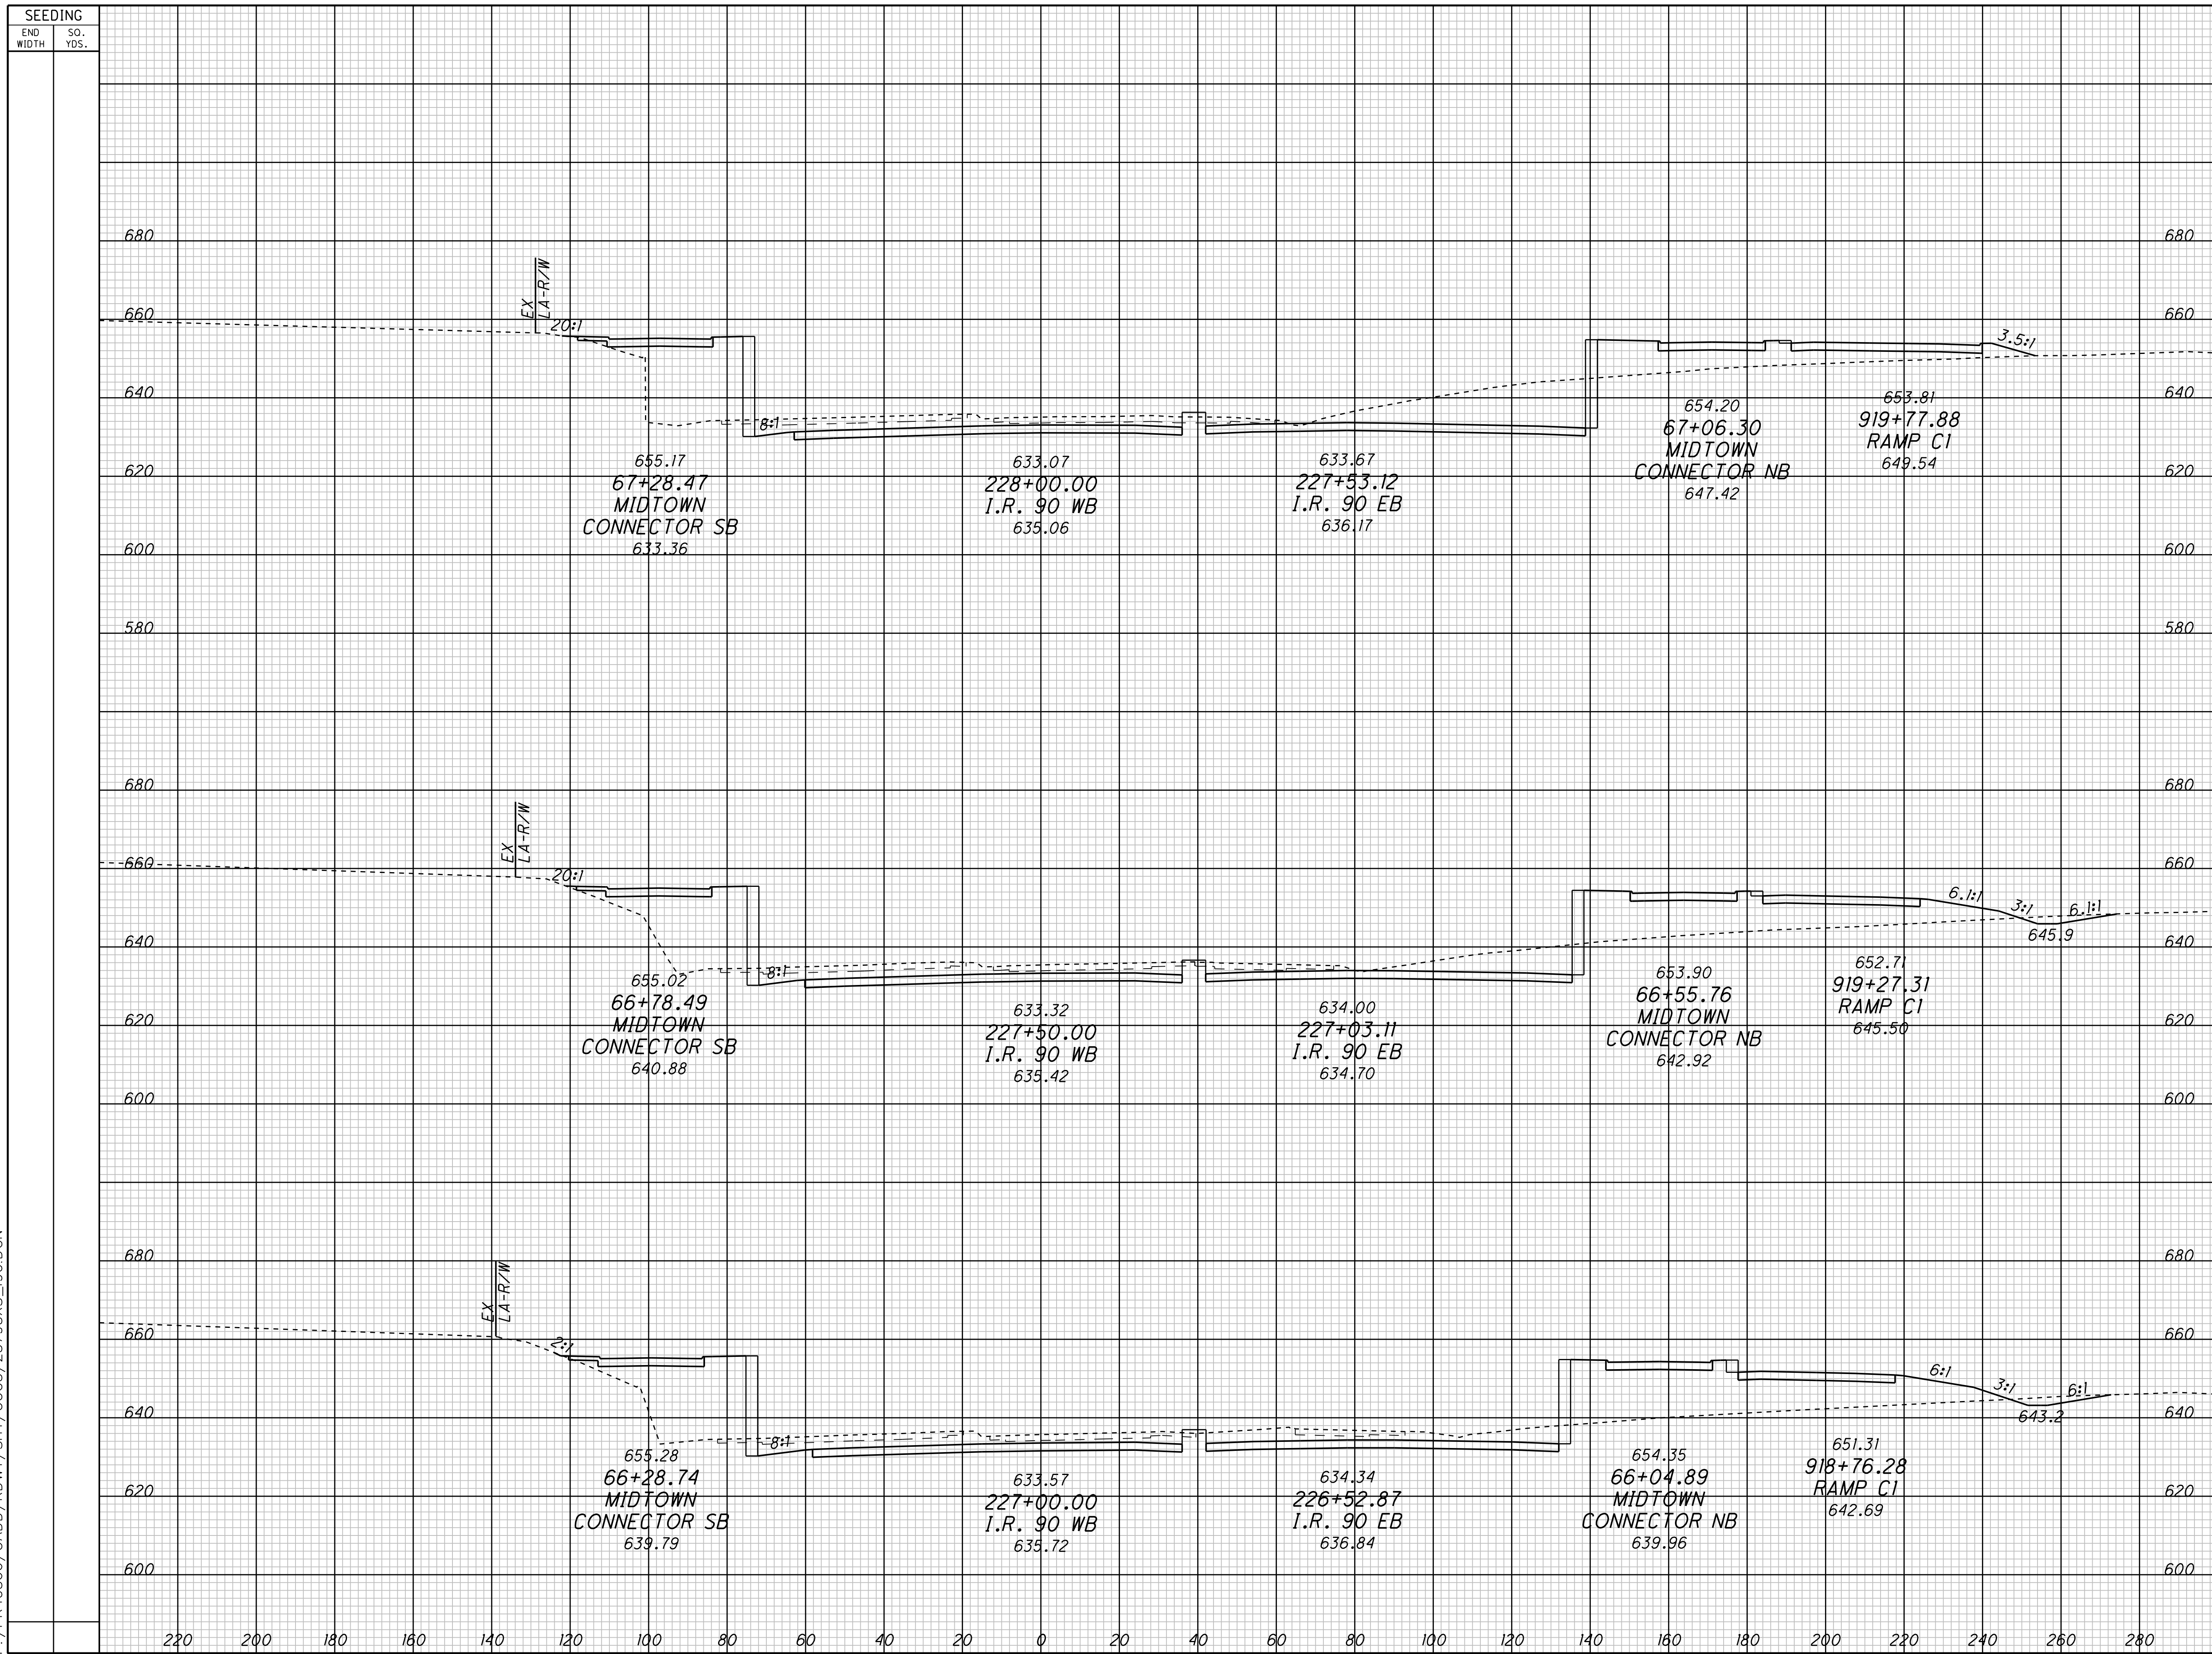


SEEDING		END AREA		VOLUME		CALCULATED	CHECKED
END WIDTH	SO. YDS.	CUT	FILL	CUT	FILL		

**CROSS SECTIONS - CONTRACT GROUP 5
I.R. 90 WB**

CUY-90-14.90

SEEDING
END WIDTH SQ. YDS.

END AREA VOLUME
CUT FILL CUT FILL
CALCULATED CHECKED

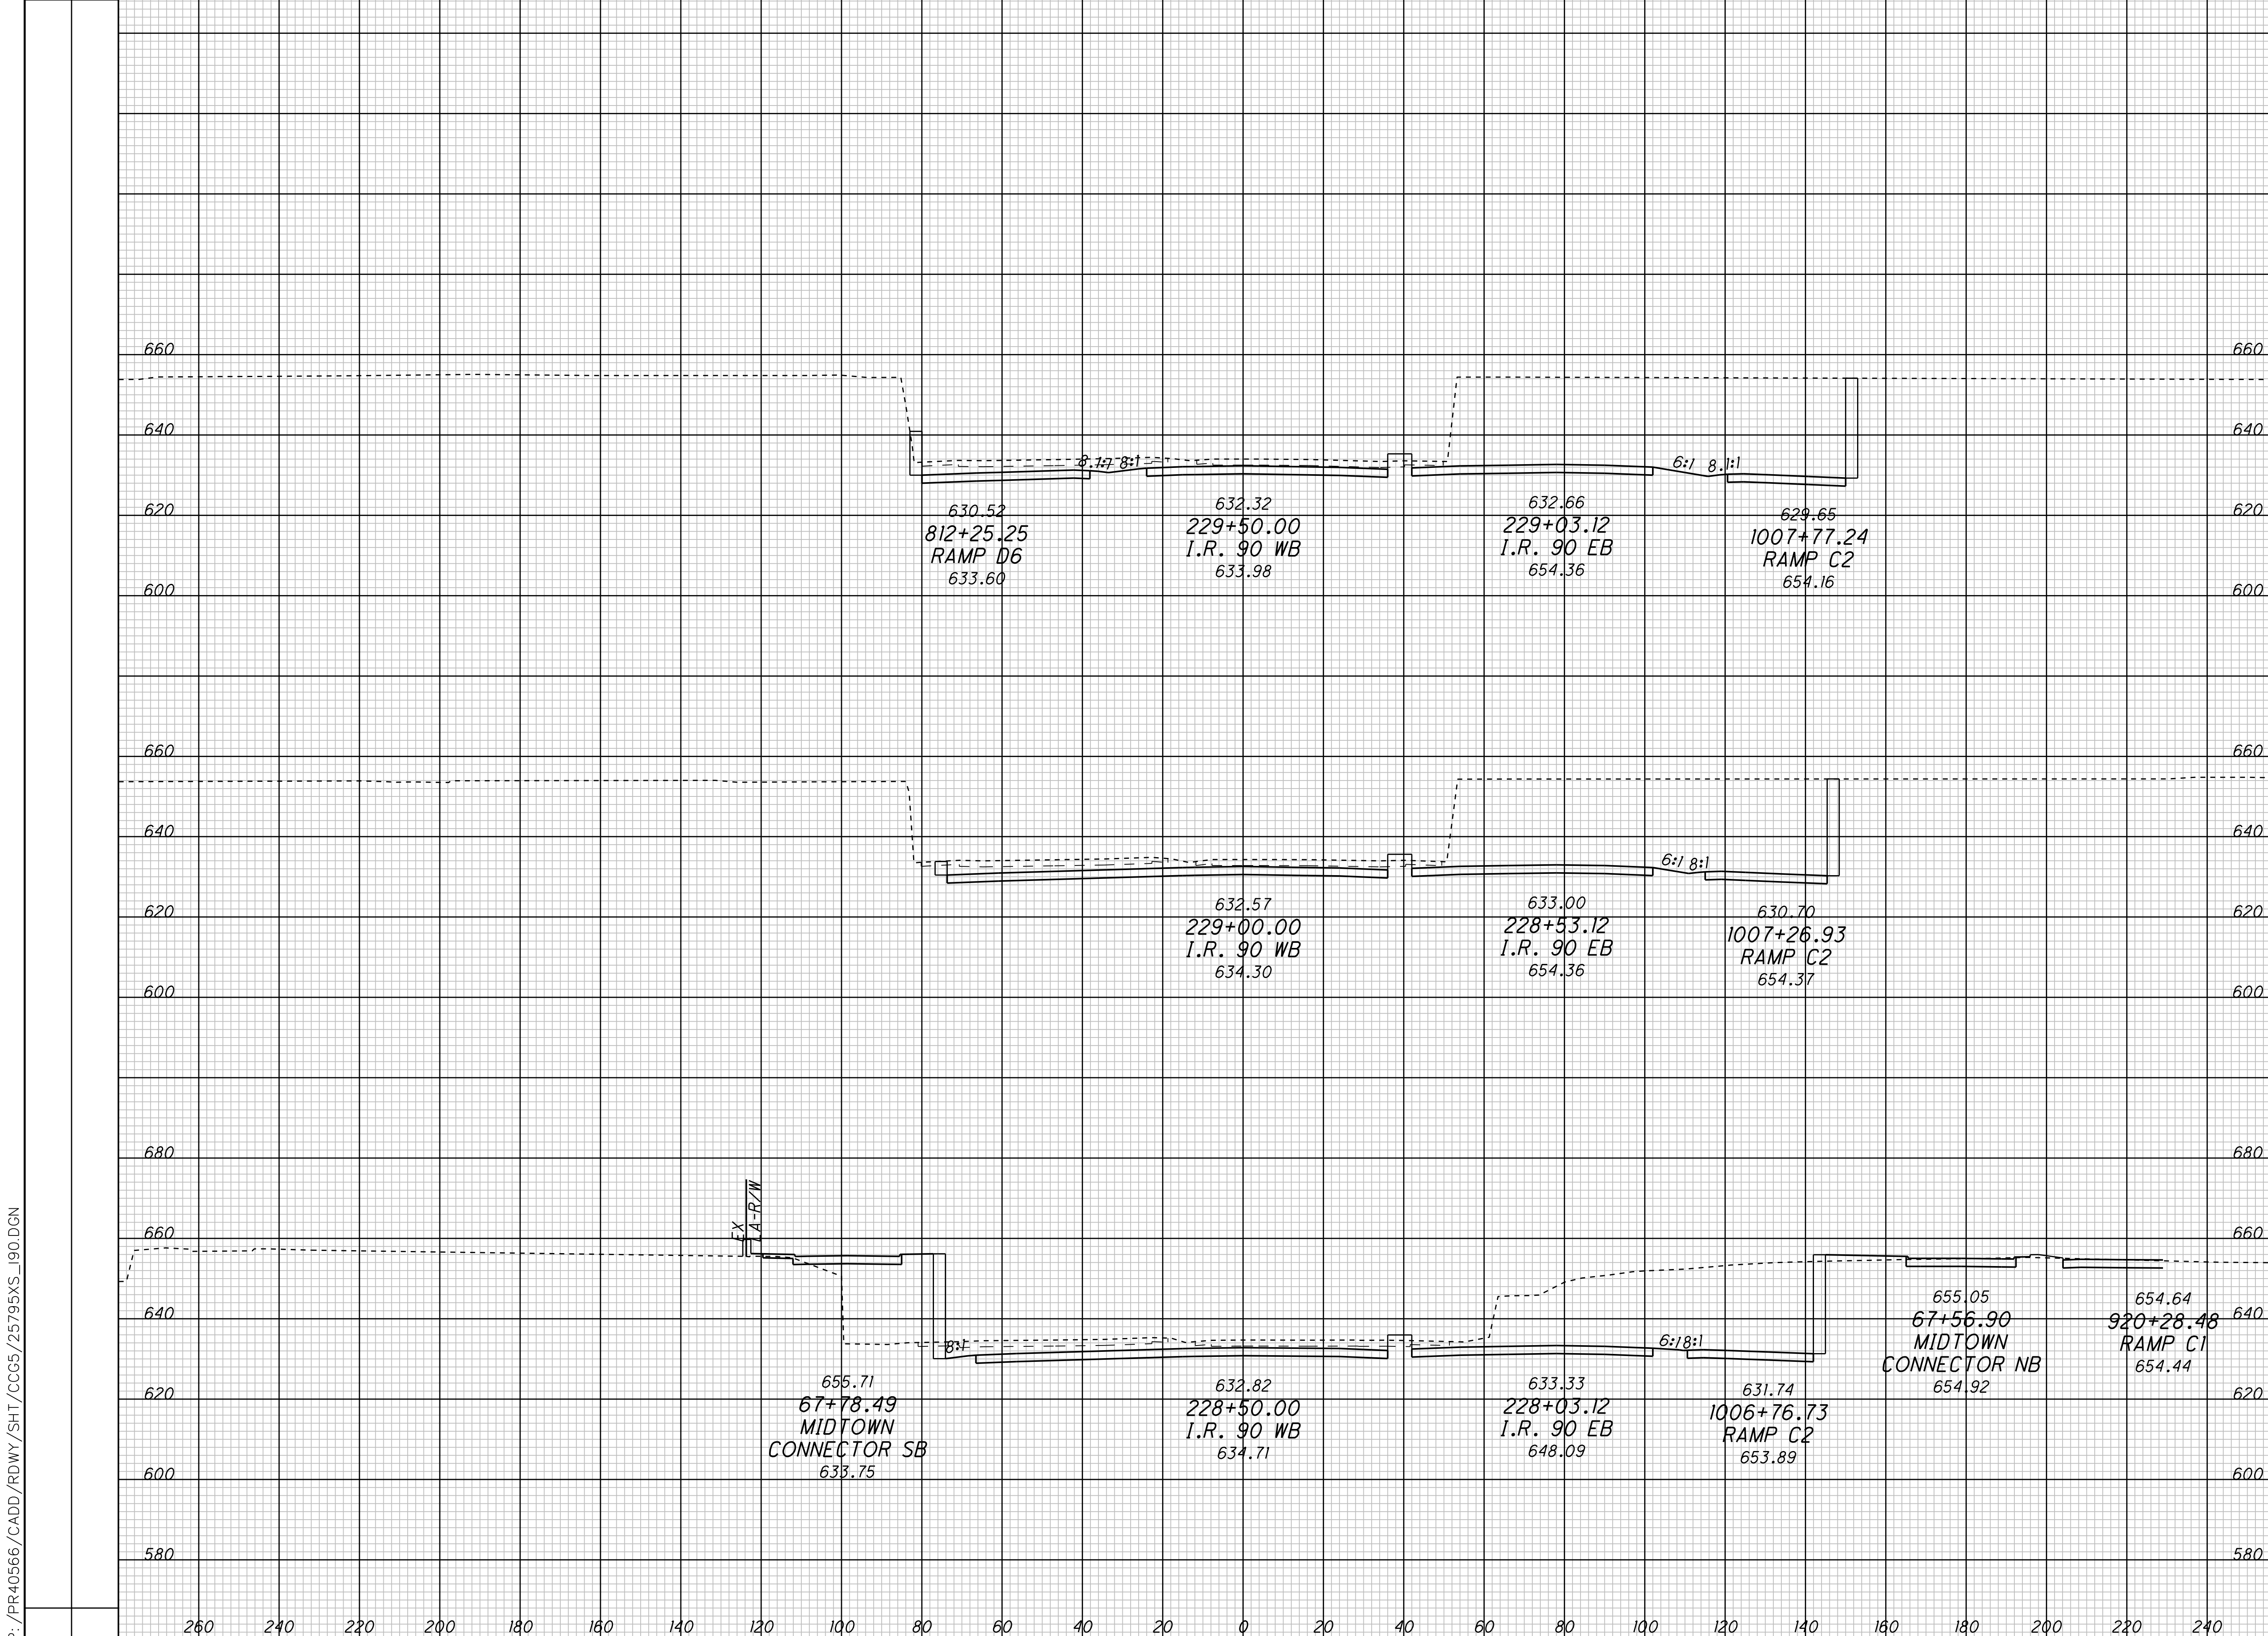


CROSS SECTIONS - CONTRACT GROUP 5
I.R. 90 WB

CUY-90-14.90

P:\PR40566\CADD\RDWY\SH\CCG5\25795XS_190.DGN

SEEDING
END WIDTH SQ. YDS.

END AREA VOLUME
CUT FILL CUT FILL
CALCULATED CHECKED

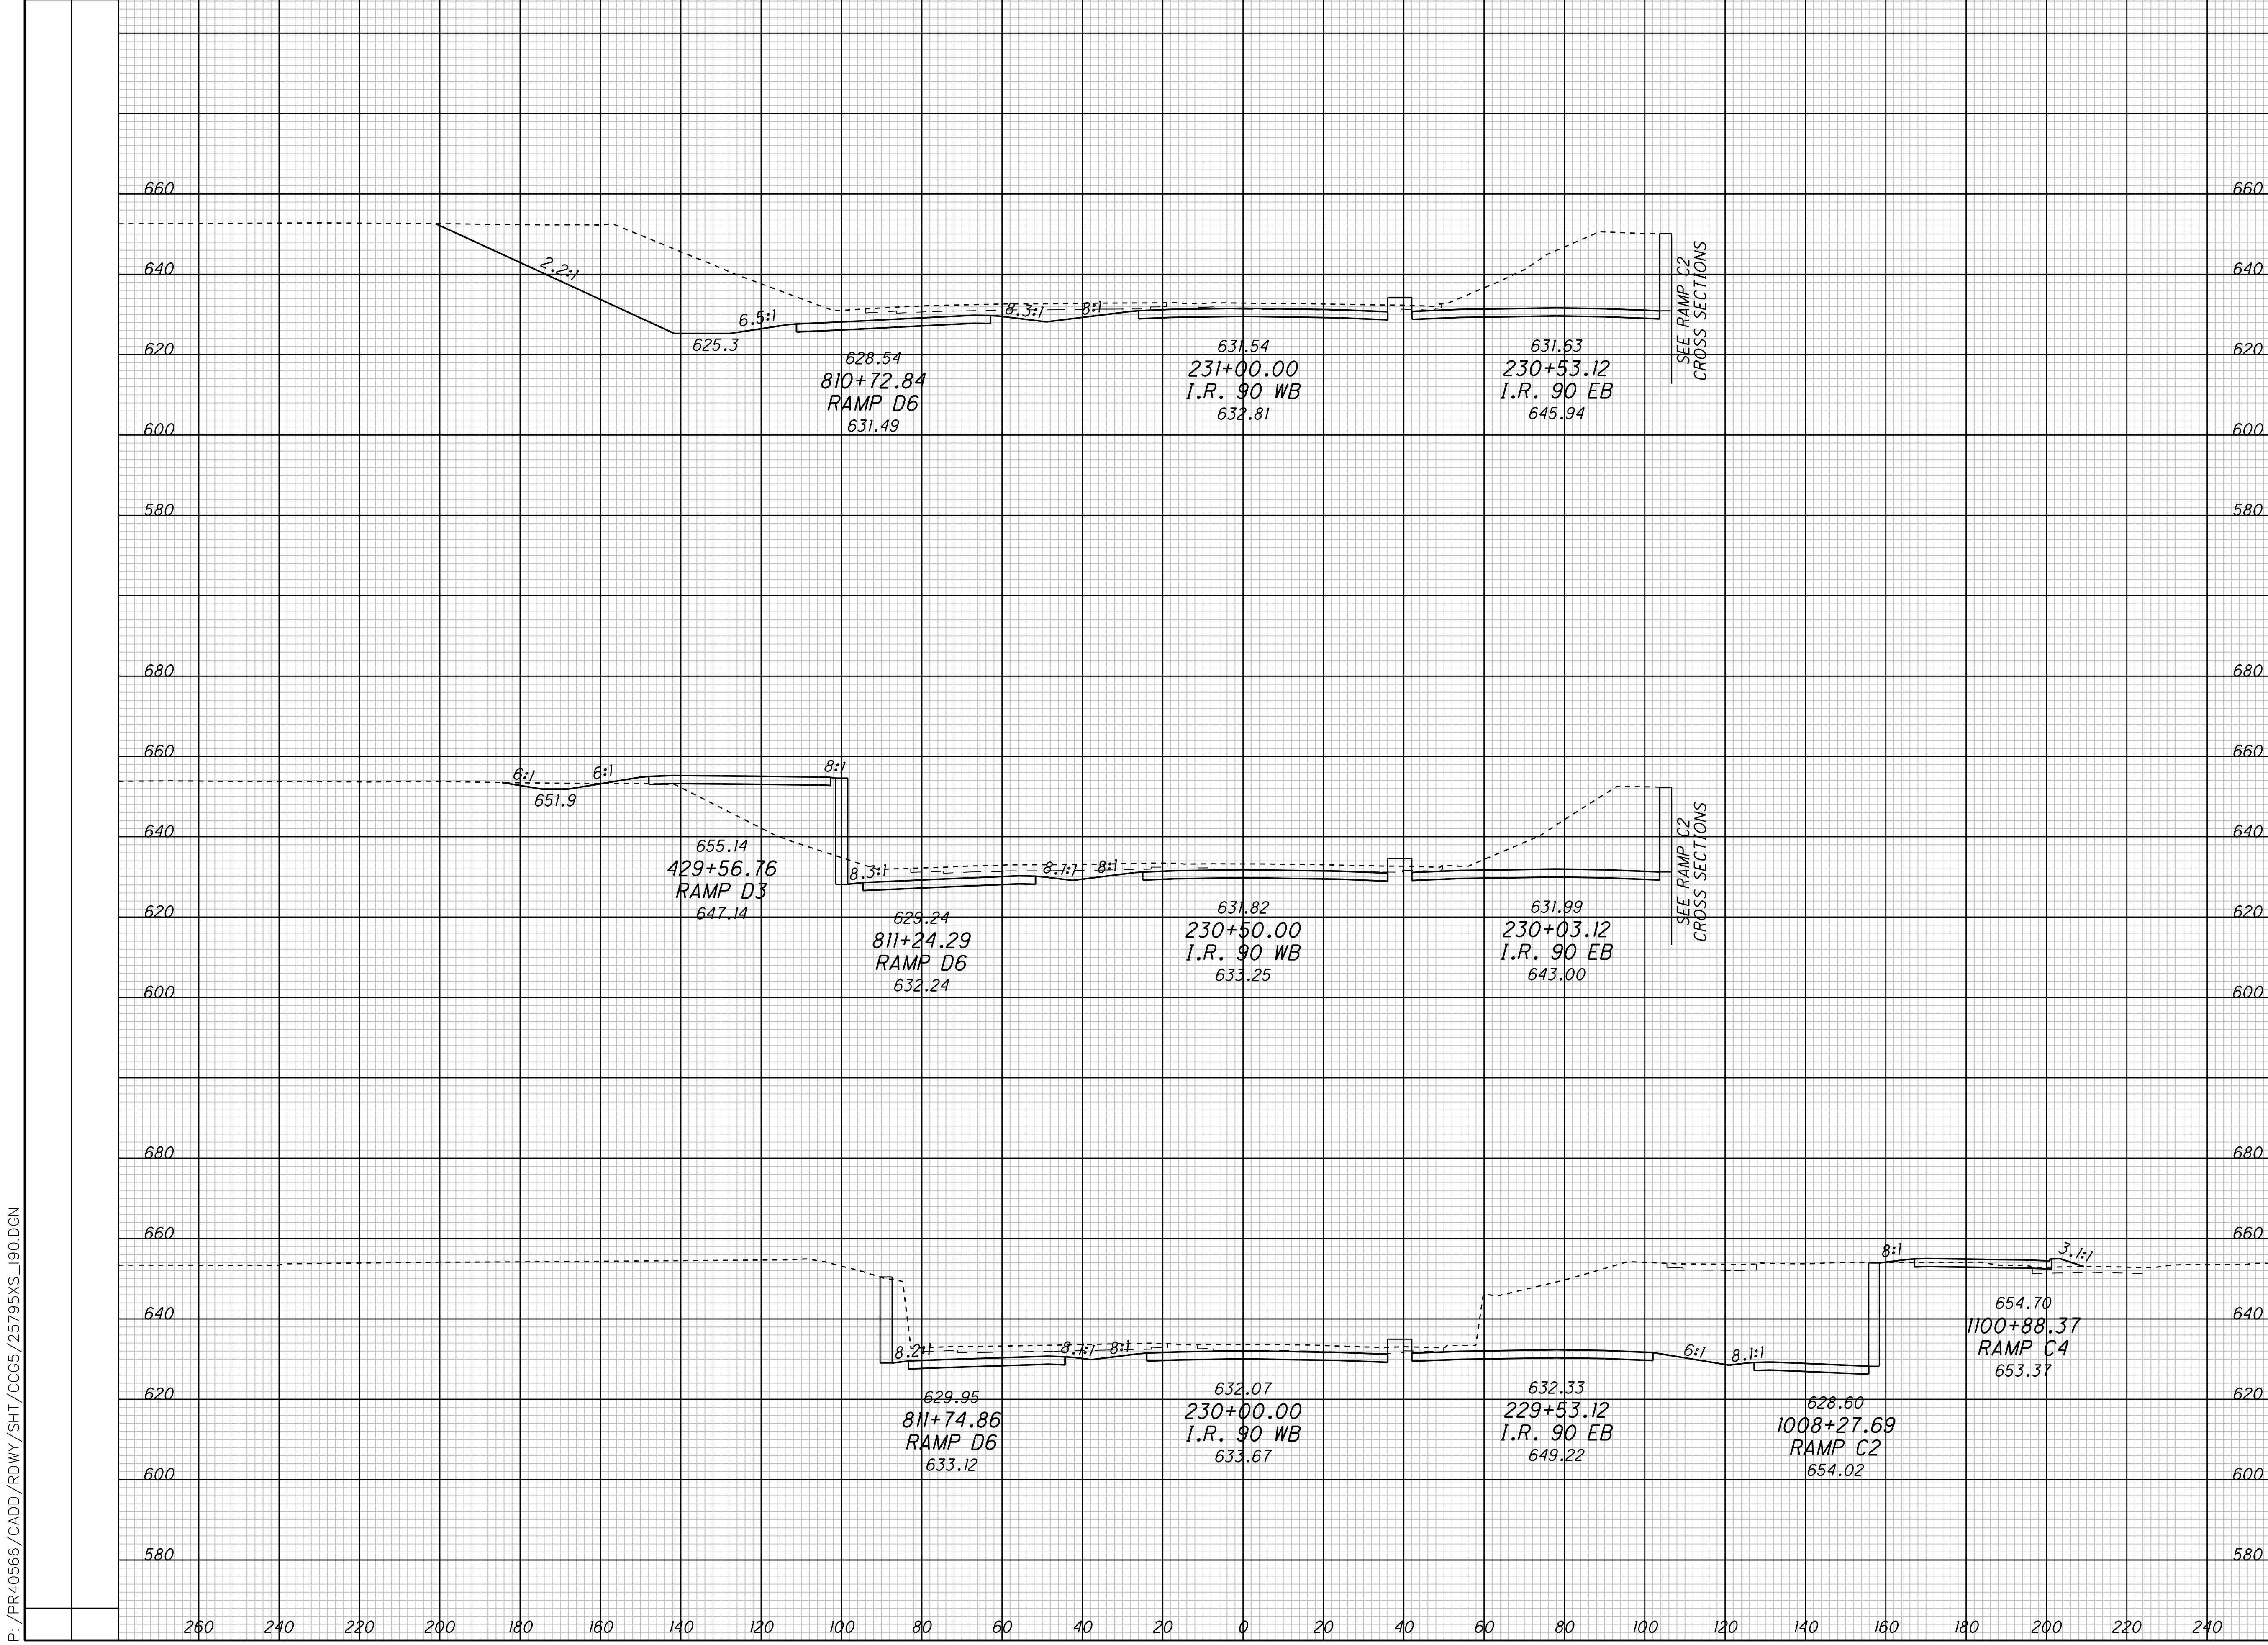


CROSS SECTIONS - CONTRACT GROUP 5
I.R. 90 WB

CUY-90-14.90

20
34

P:\PR40566\CADD\RDWY\SH\CCG5\25795XS_190.DGN

P: /PR40566/CADD/RDWAY/SHT/CCG5/25795XS_190.DGN

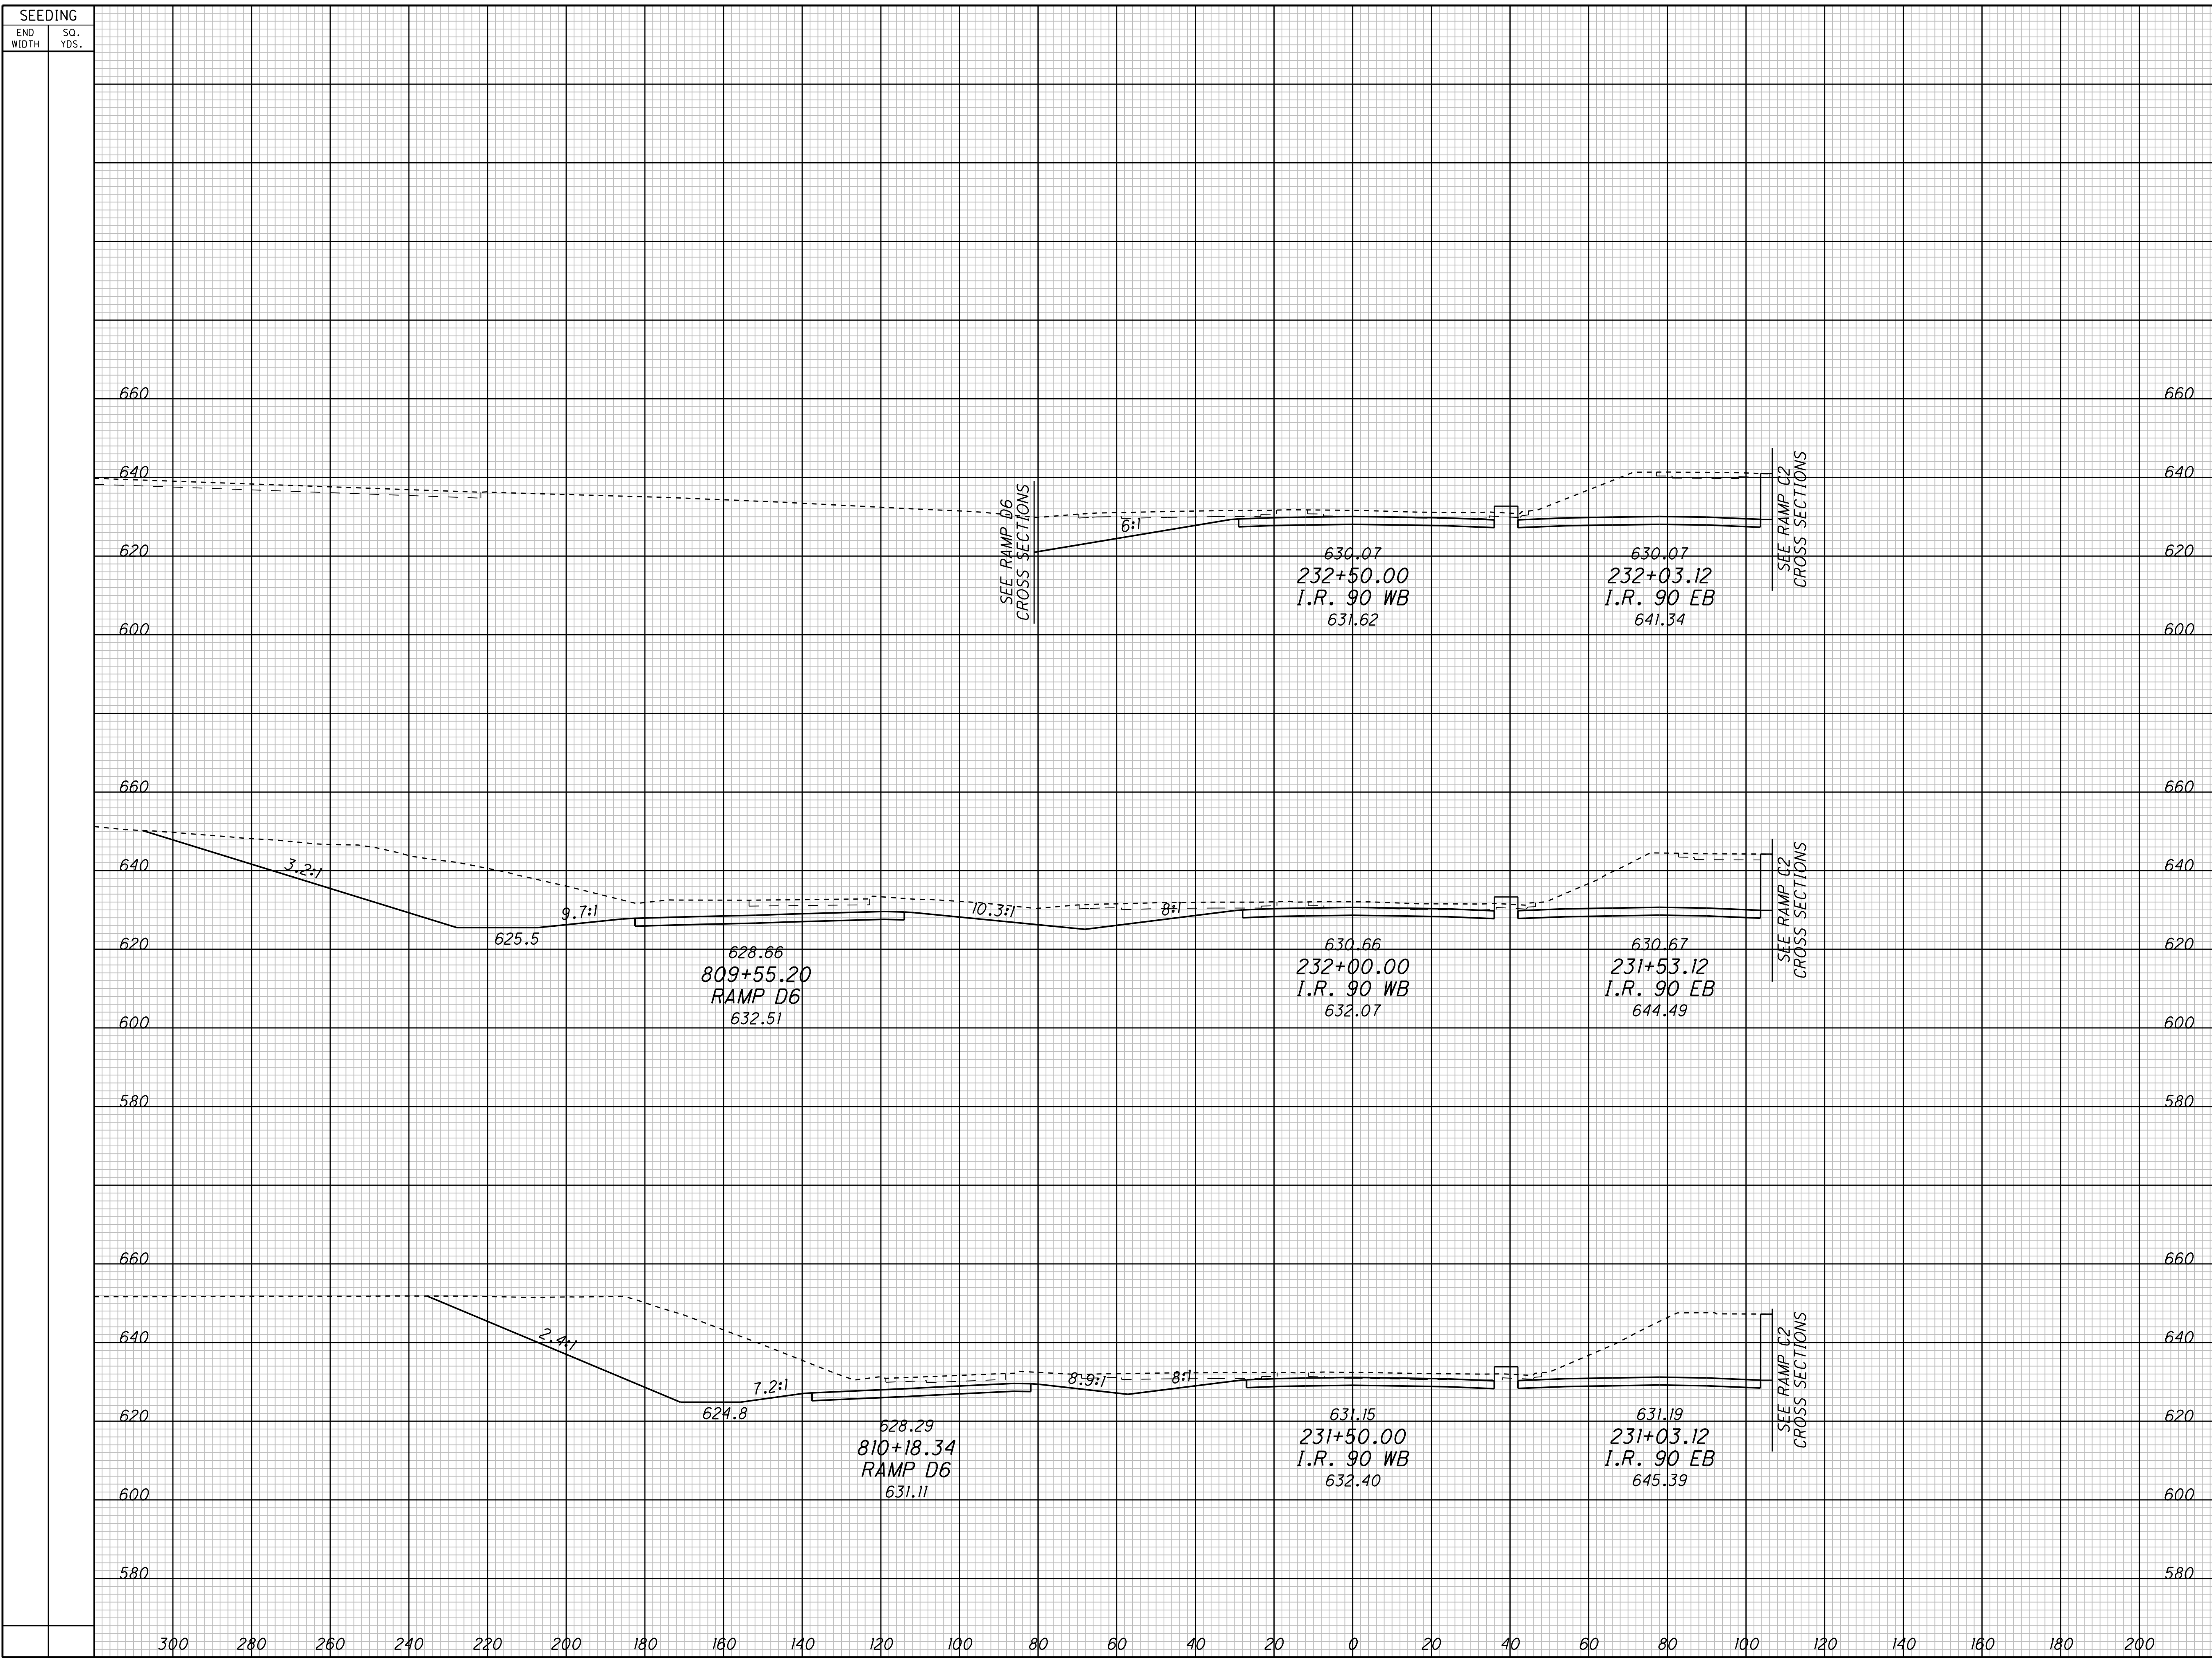


SEEDING		END AREA		VOLUME		CALCULATED	CHECKED
END WIDTH	SO. YDS.	CUT	FILL	CUT	FILL		

CROSS SECTIONS - CONTRACT GROUP 5
I.R. 90 WB

CUY-90-14.90


P:\PR40566\CADD\RDWY\SH\CCG5\25795XS_190.DGN

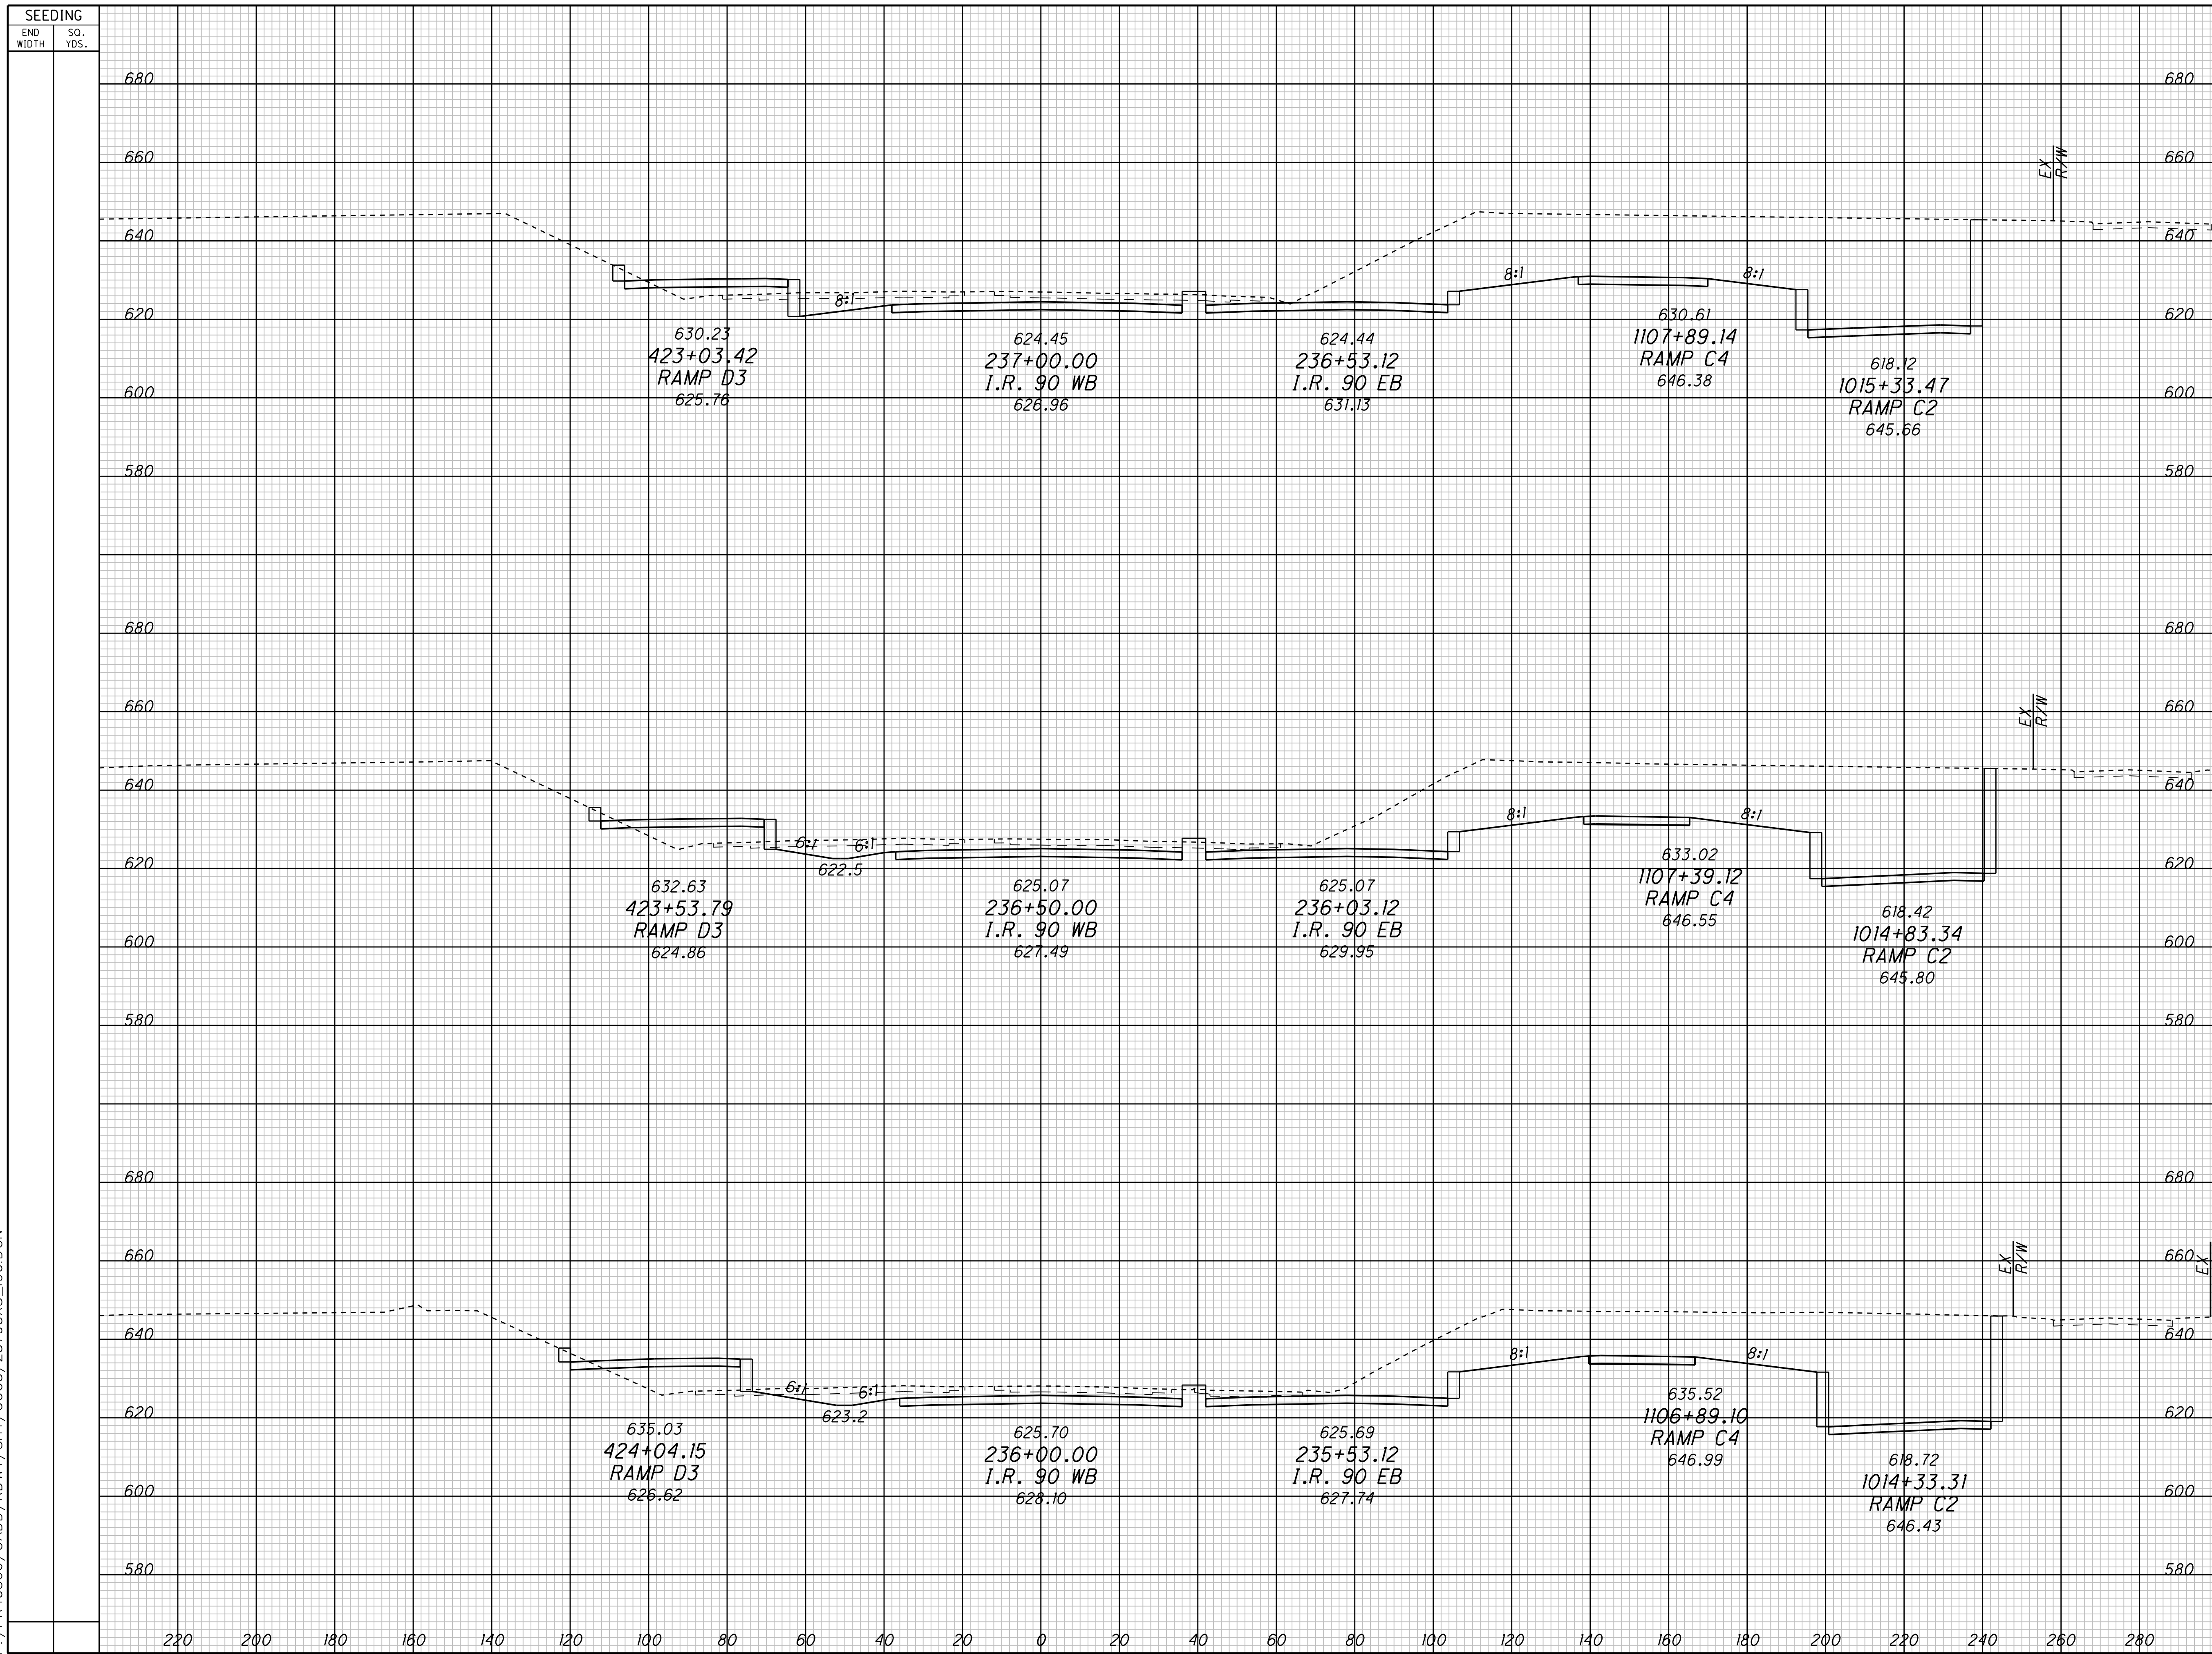

END AREA	VOLUME	CALCULATED	CHECKED				
				CUT	FILL	CUT	FILL

**CROSS SECTIONS - CONTRACT GROUP 5
I.R. 90 WB**

CUY-90-14.90

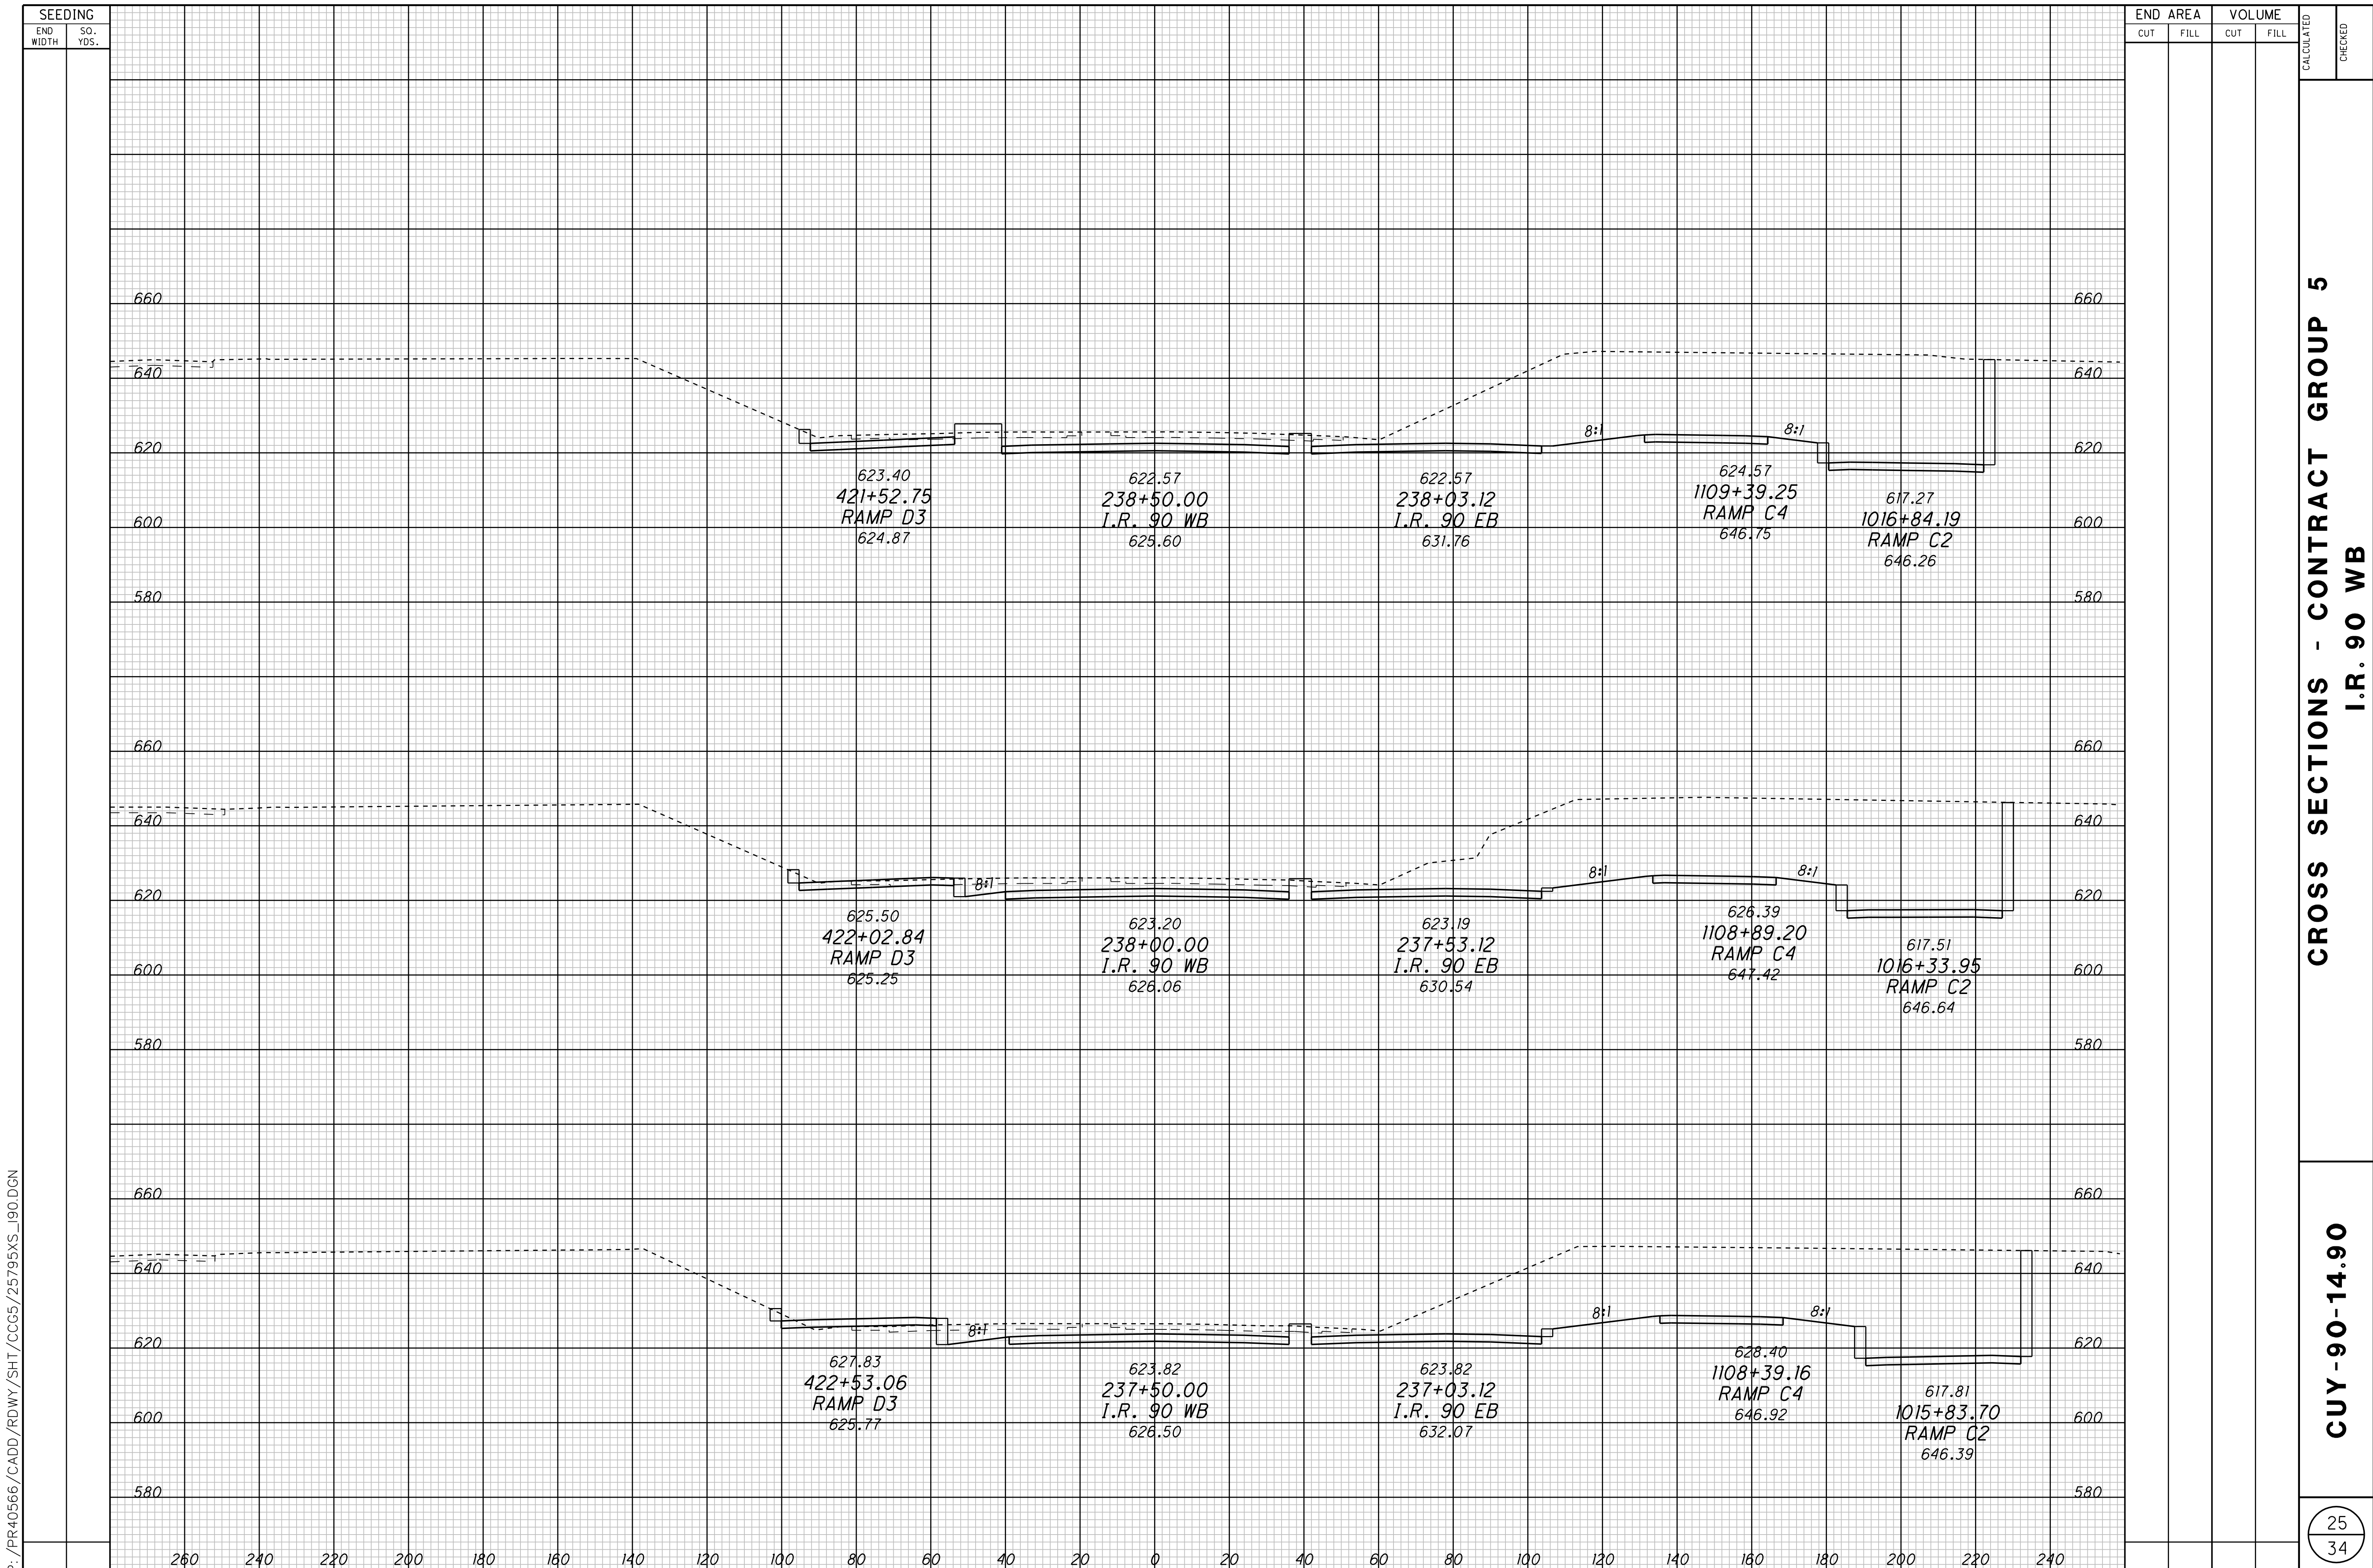

P:\PR40566\CADD\RDWY\SH\CCG5\25795XS_190.DGN


SEEDING		END AREA		VOLUME		CALCULATED	CHECKED
END WIDTH	SO. YDS.	CUT	FILL	CUT	FILL		

CROSS SECTIONS - CONTRACT GROUP 5
I.R. 90 WB

CUY-90-14.90

SEEDING
END WIDTH SQ. YDS.

END AREA VOLUME
CUT FILL CUT FILL
CALCULATED CHECKED

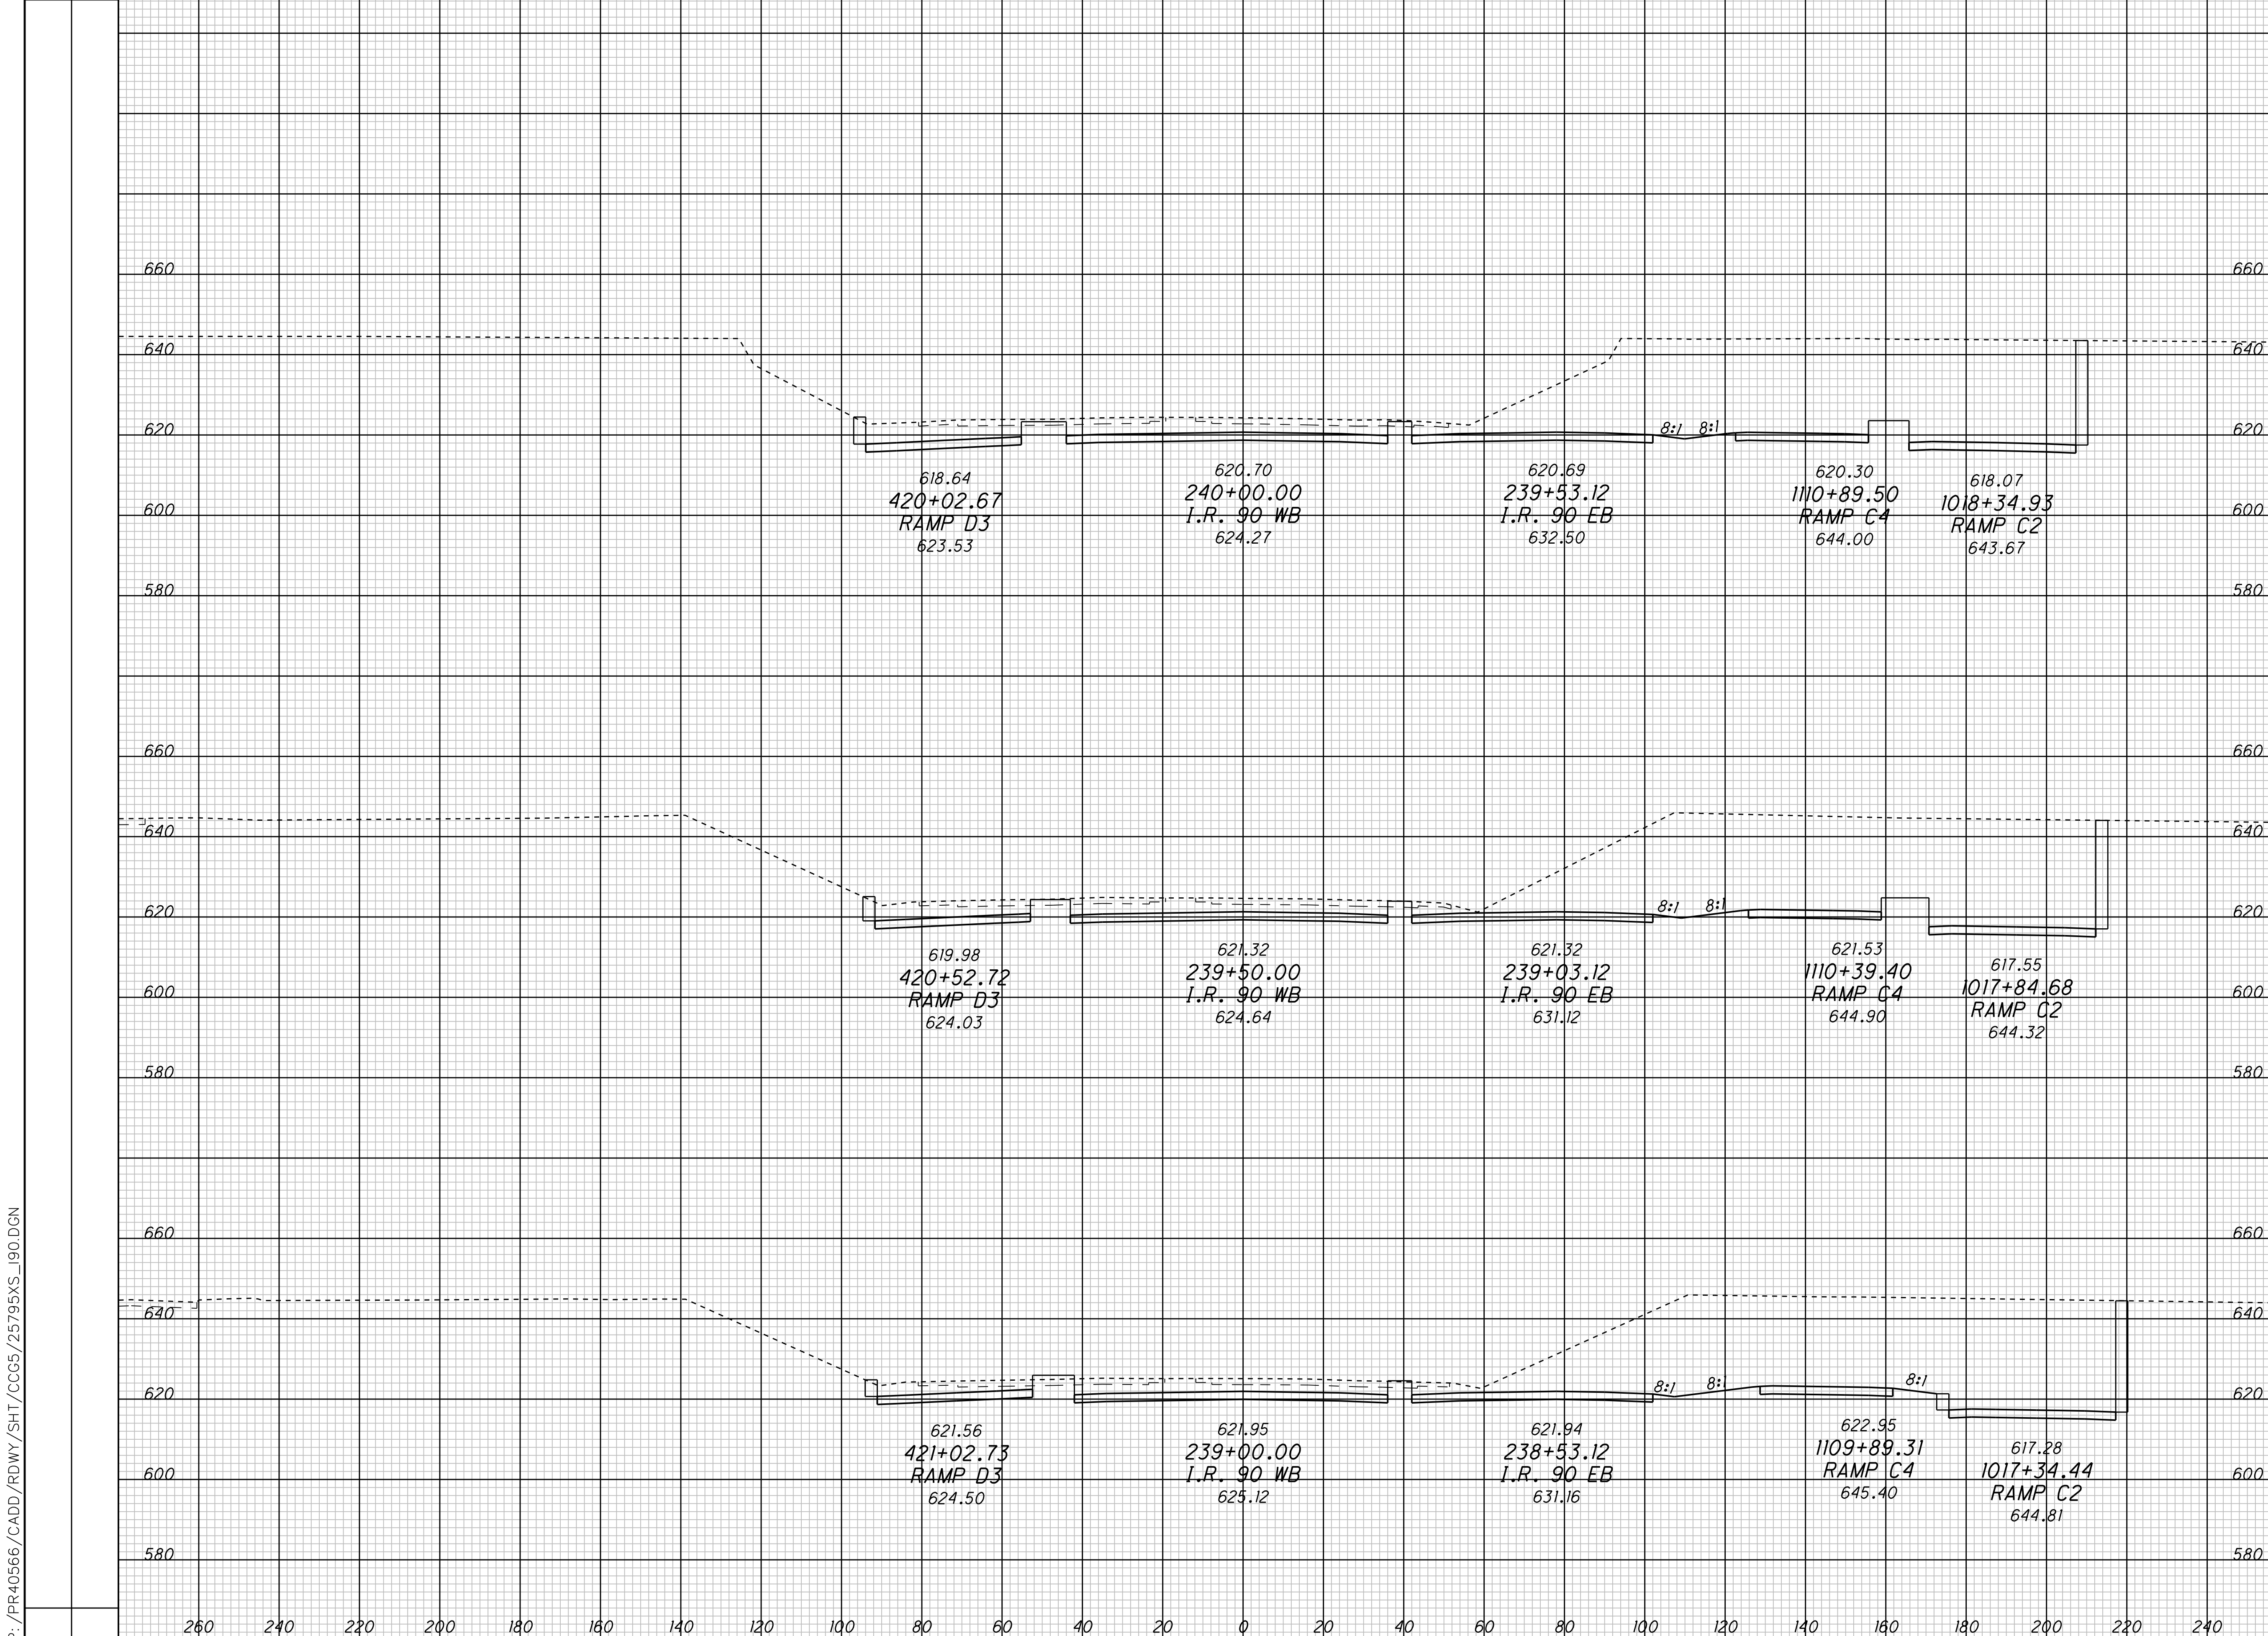


CROSS SECTIONS - CONTRACT GROUP 5
I.R. 90 WB

CUY-90-14.90

P:\PR40566\CADD\RDWY\SH\CCG5\25795XS_190.DGN

SEEDING
END WIDTH SQ. YDS.

END AREA VOLUME
CUT FILL CUT FILL
CALCULATED CHECKED

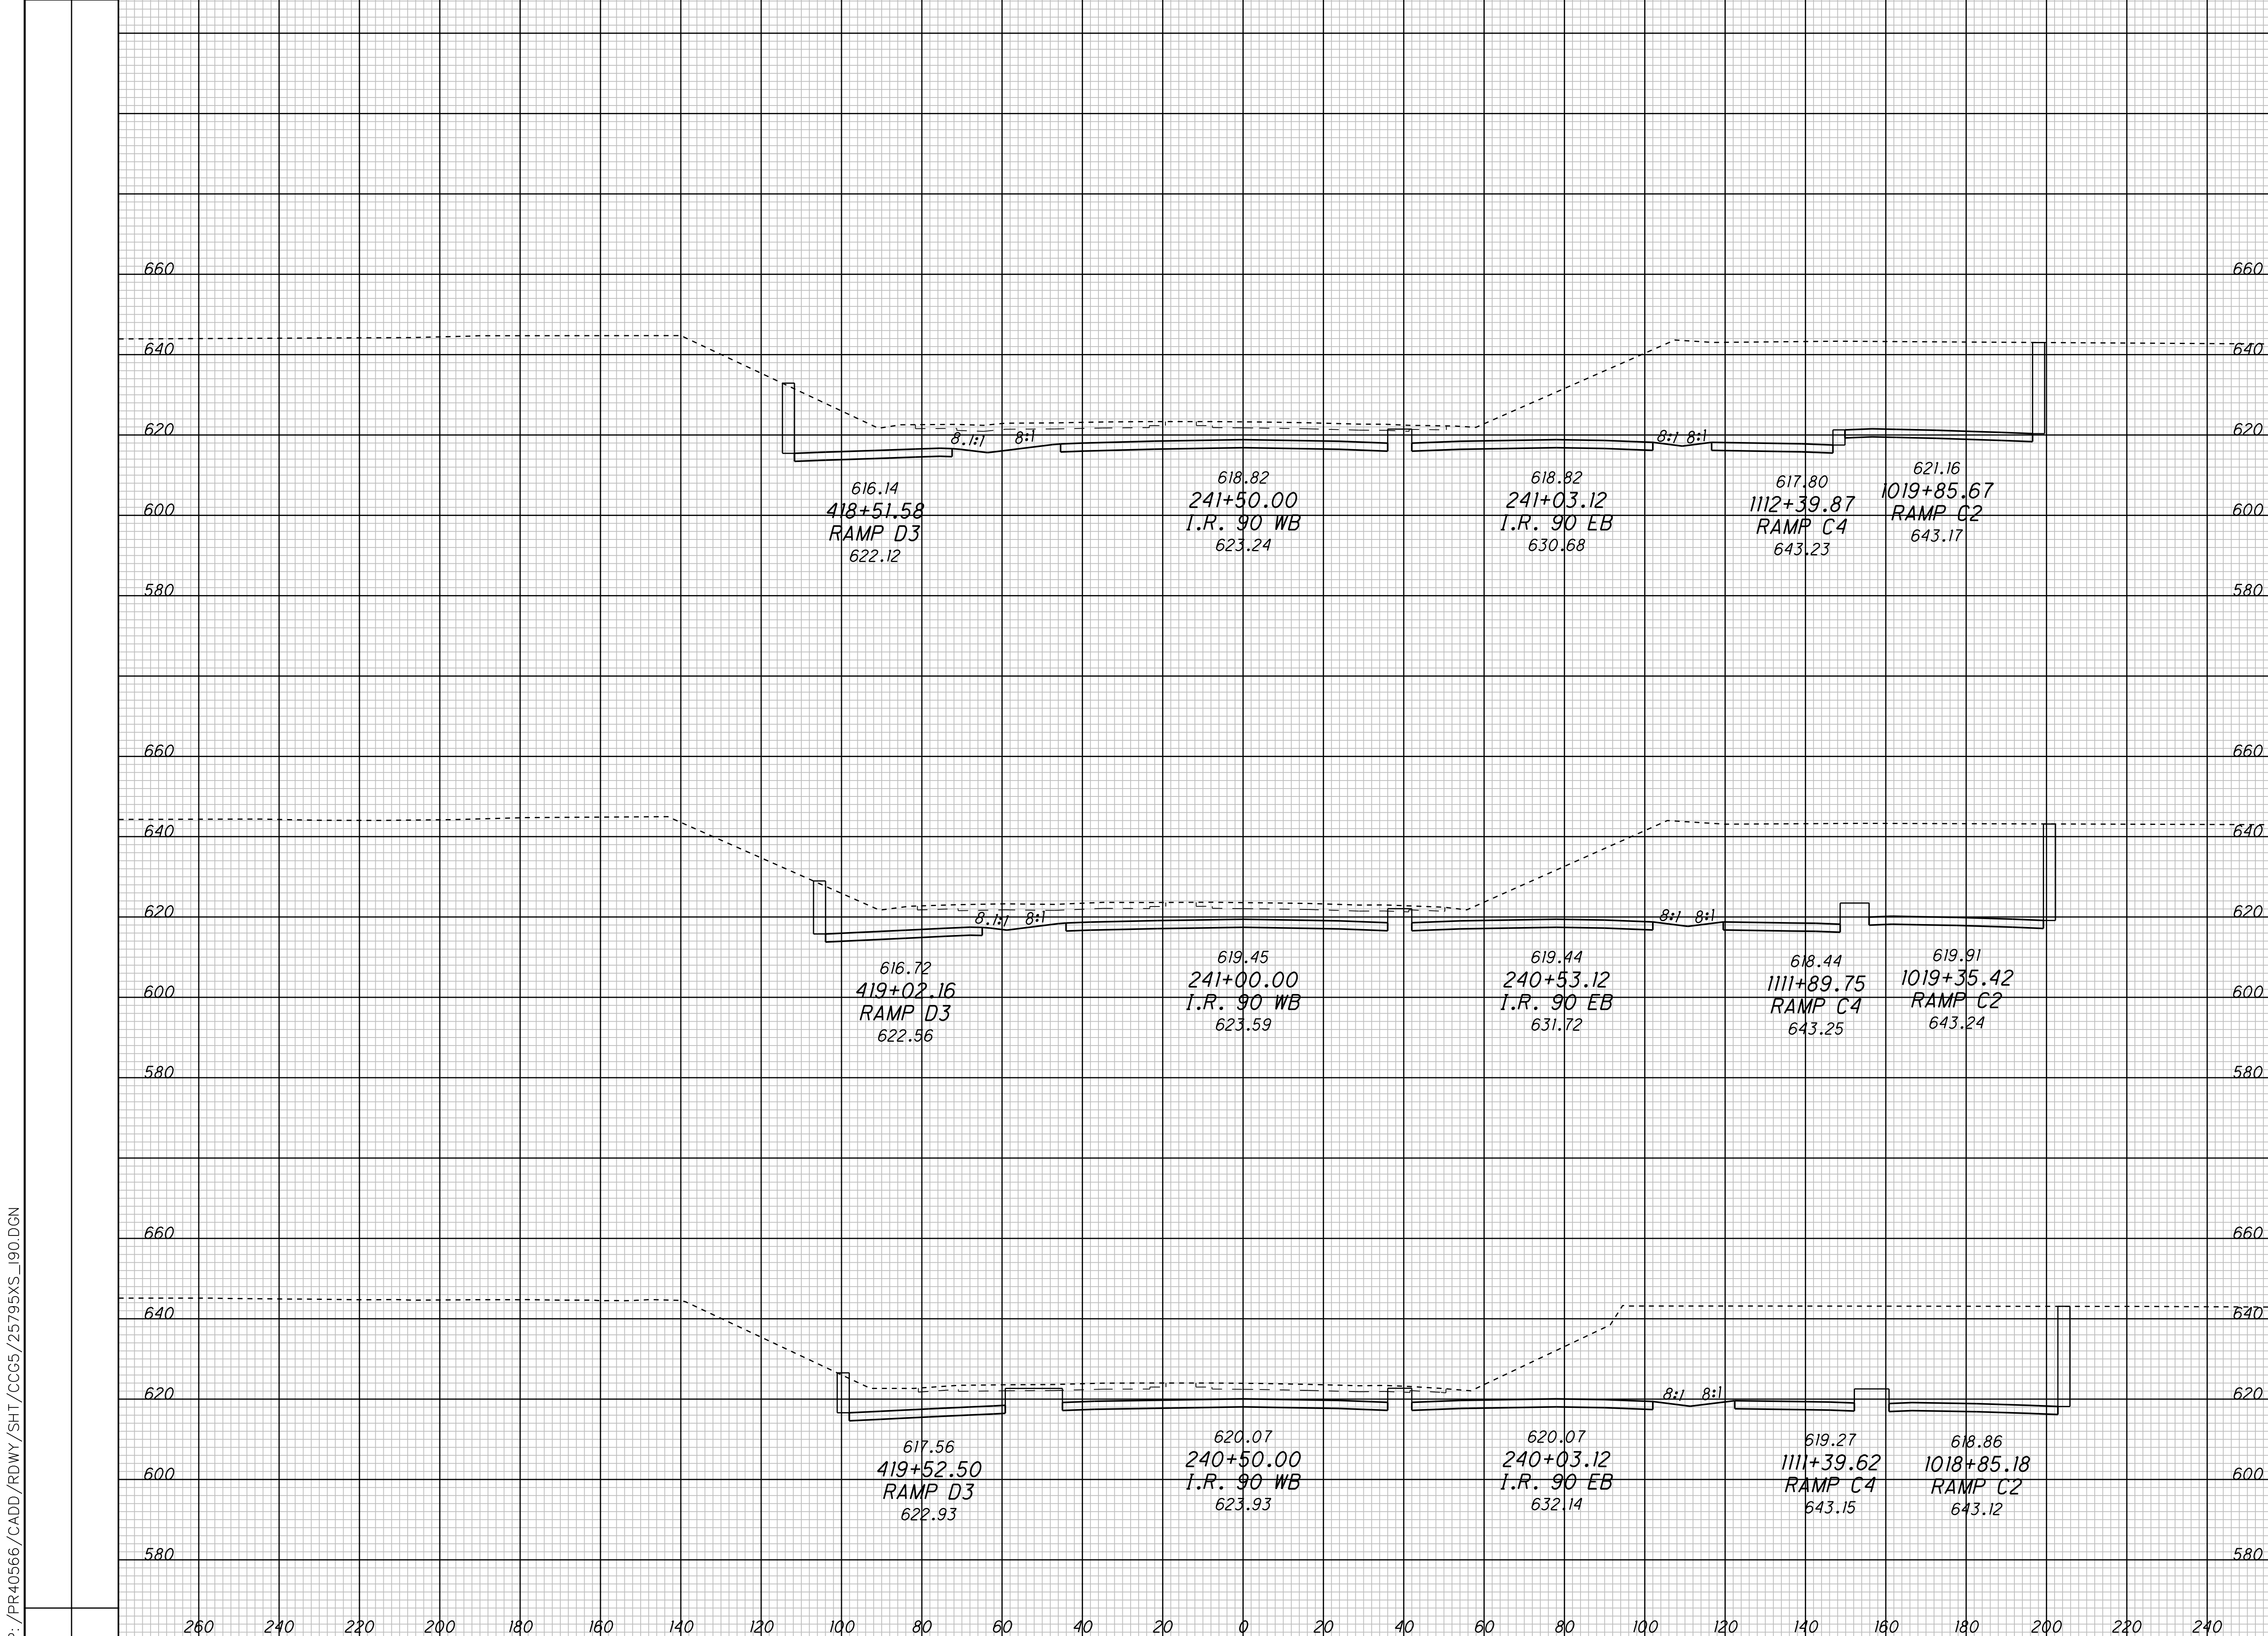


CROSS SECTIONS - CONTRACT GROUP 5
I.R. 90 WB

CUY-90-14.90

27
34

P:\PR40566\CADD\RDWY\SHT\CCG5\25795XS_190.DGN

P:\PR40566\CADD\RDWY\SH\CCG5\25795XS_190.DGN

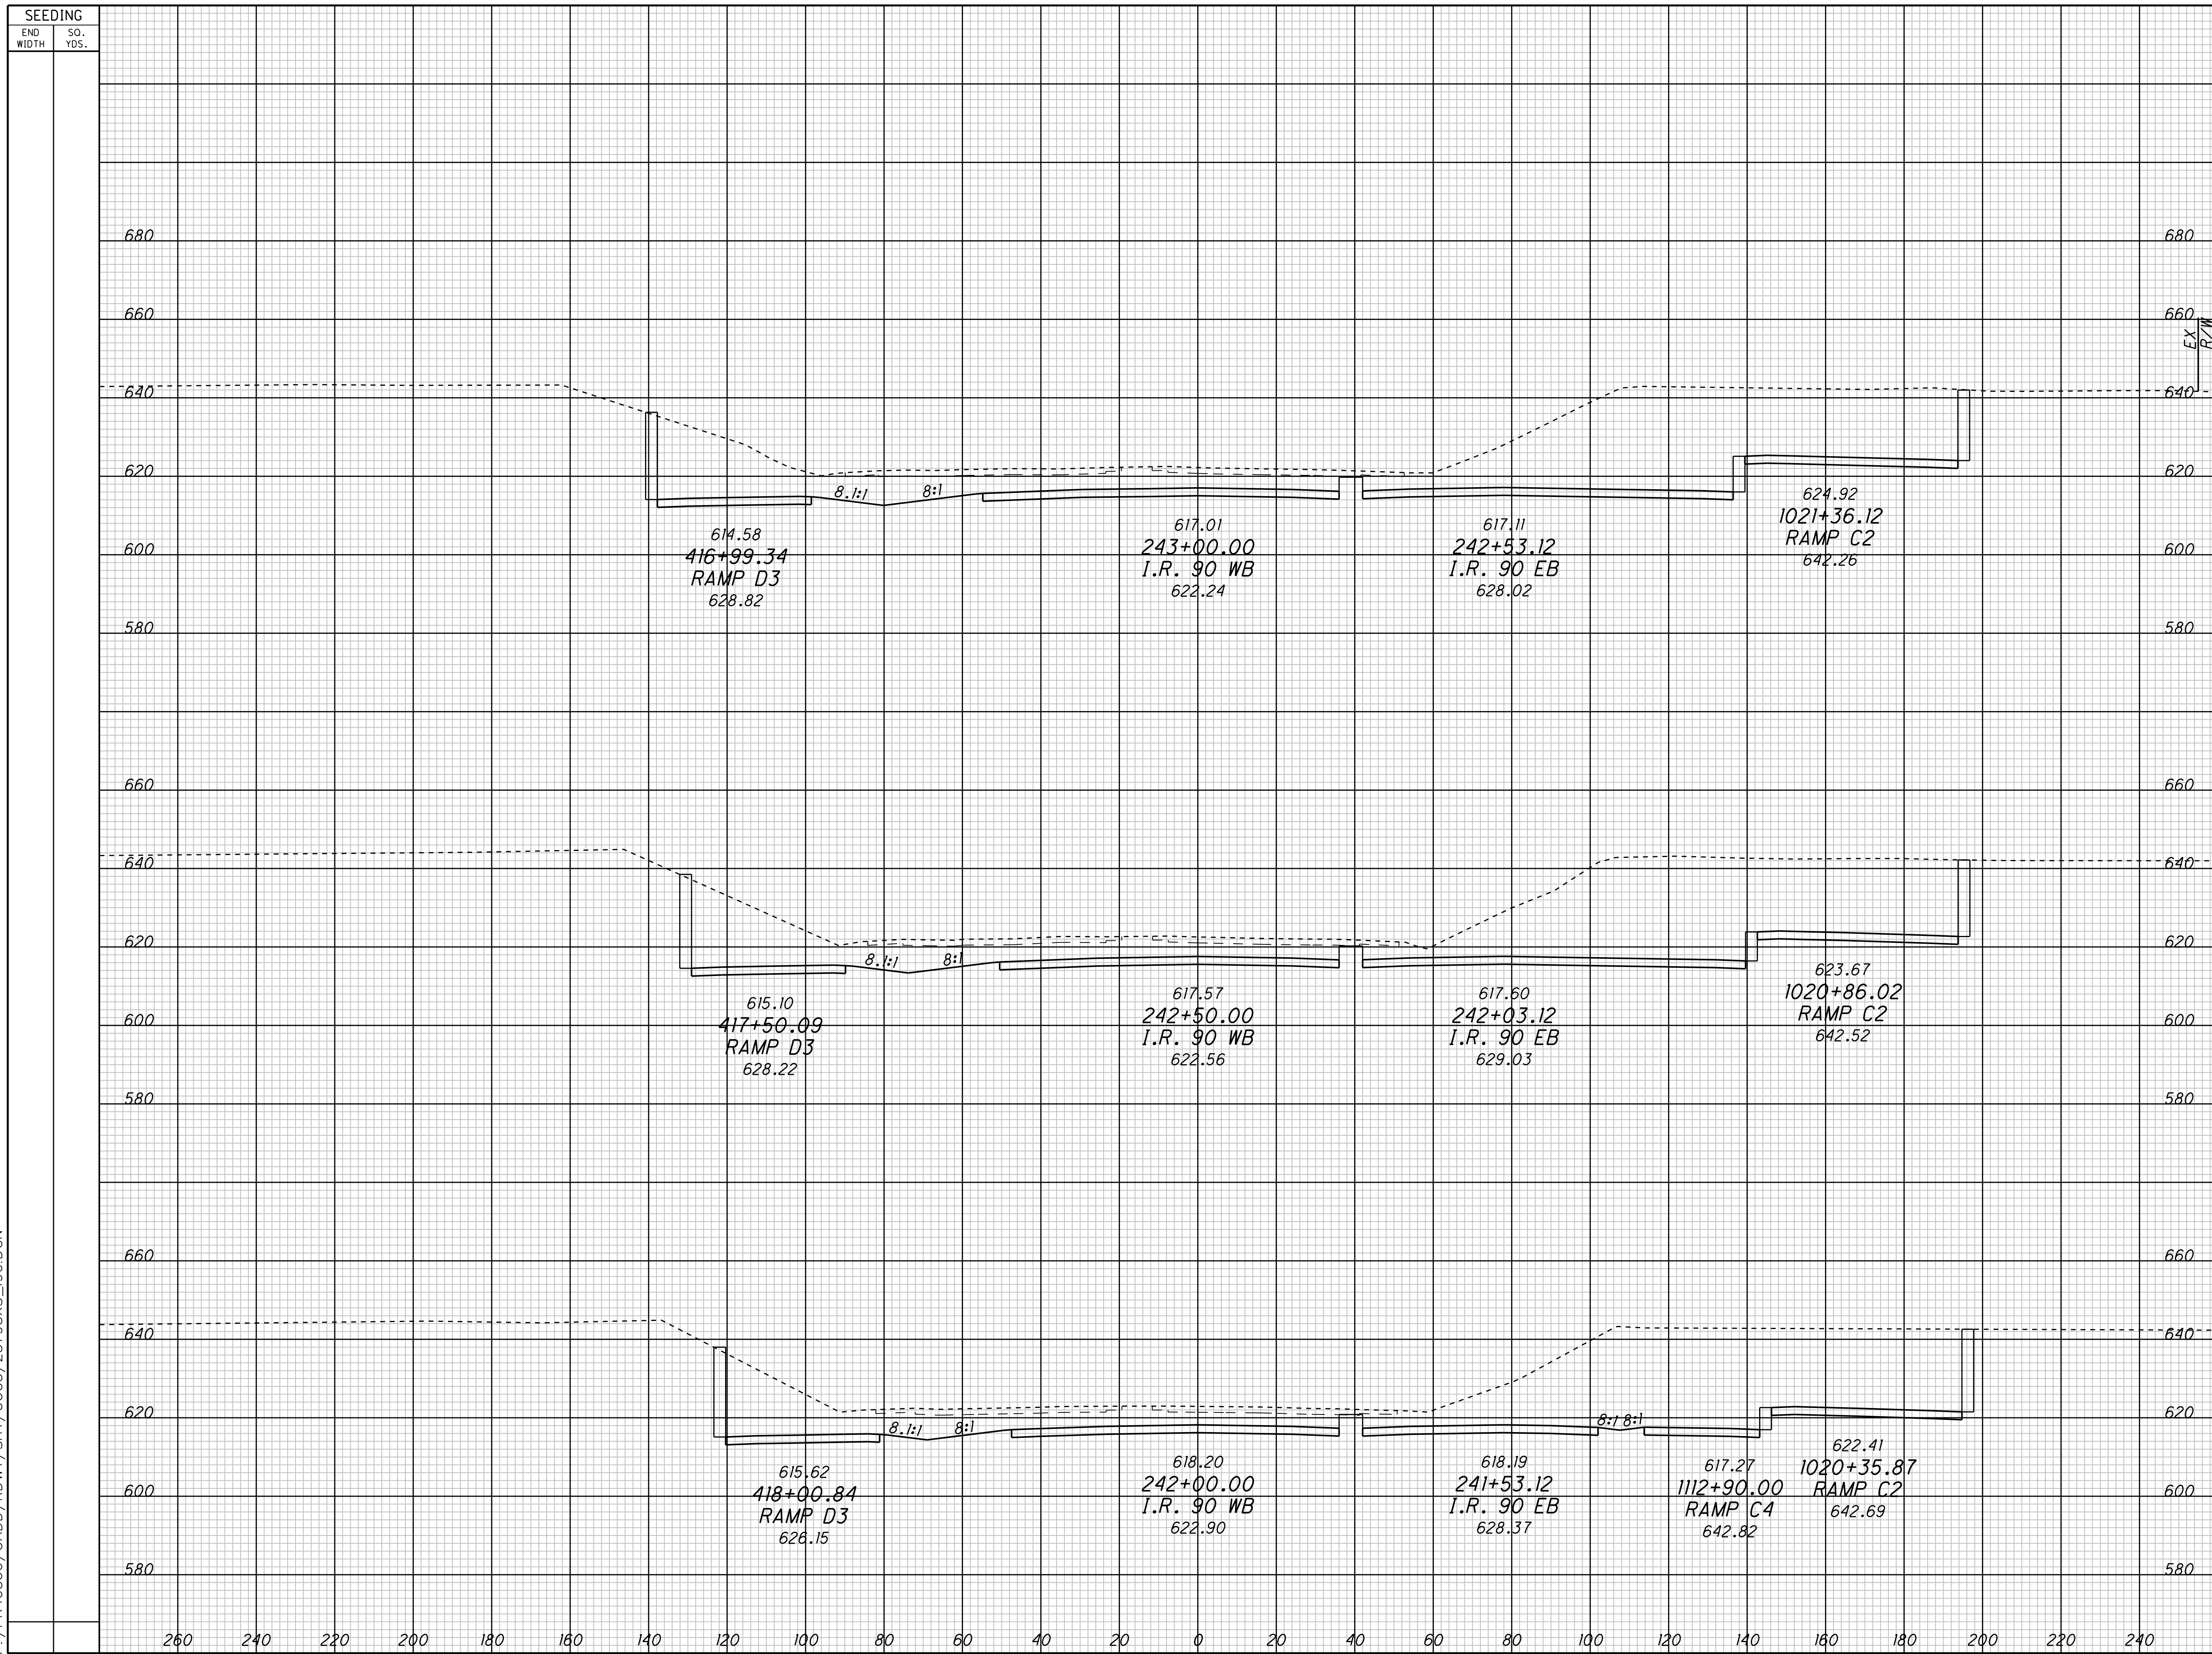

SEEDING		END AREA		VOLUME		CALCULATED	CHECKED
END WIDTH	SO. YDS.	CUT	FILL	CUT	FILL		


CROSS SECTIONS - CONTRACT GROUP 5
I.R. 90 WB

CUY-90-14.90

28
34

SEEDING
END WIDTH SQ. YDS.

END AREA VOLUME
CUT FILL CUT FILL
CALCULATED CHECKED

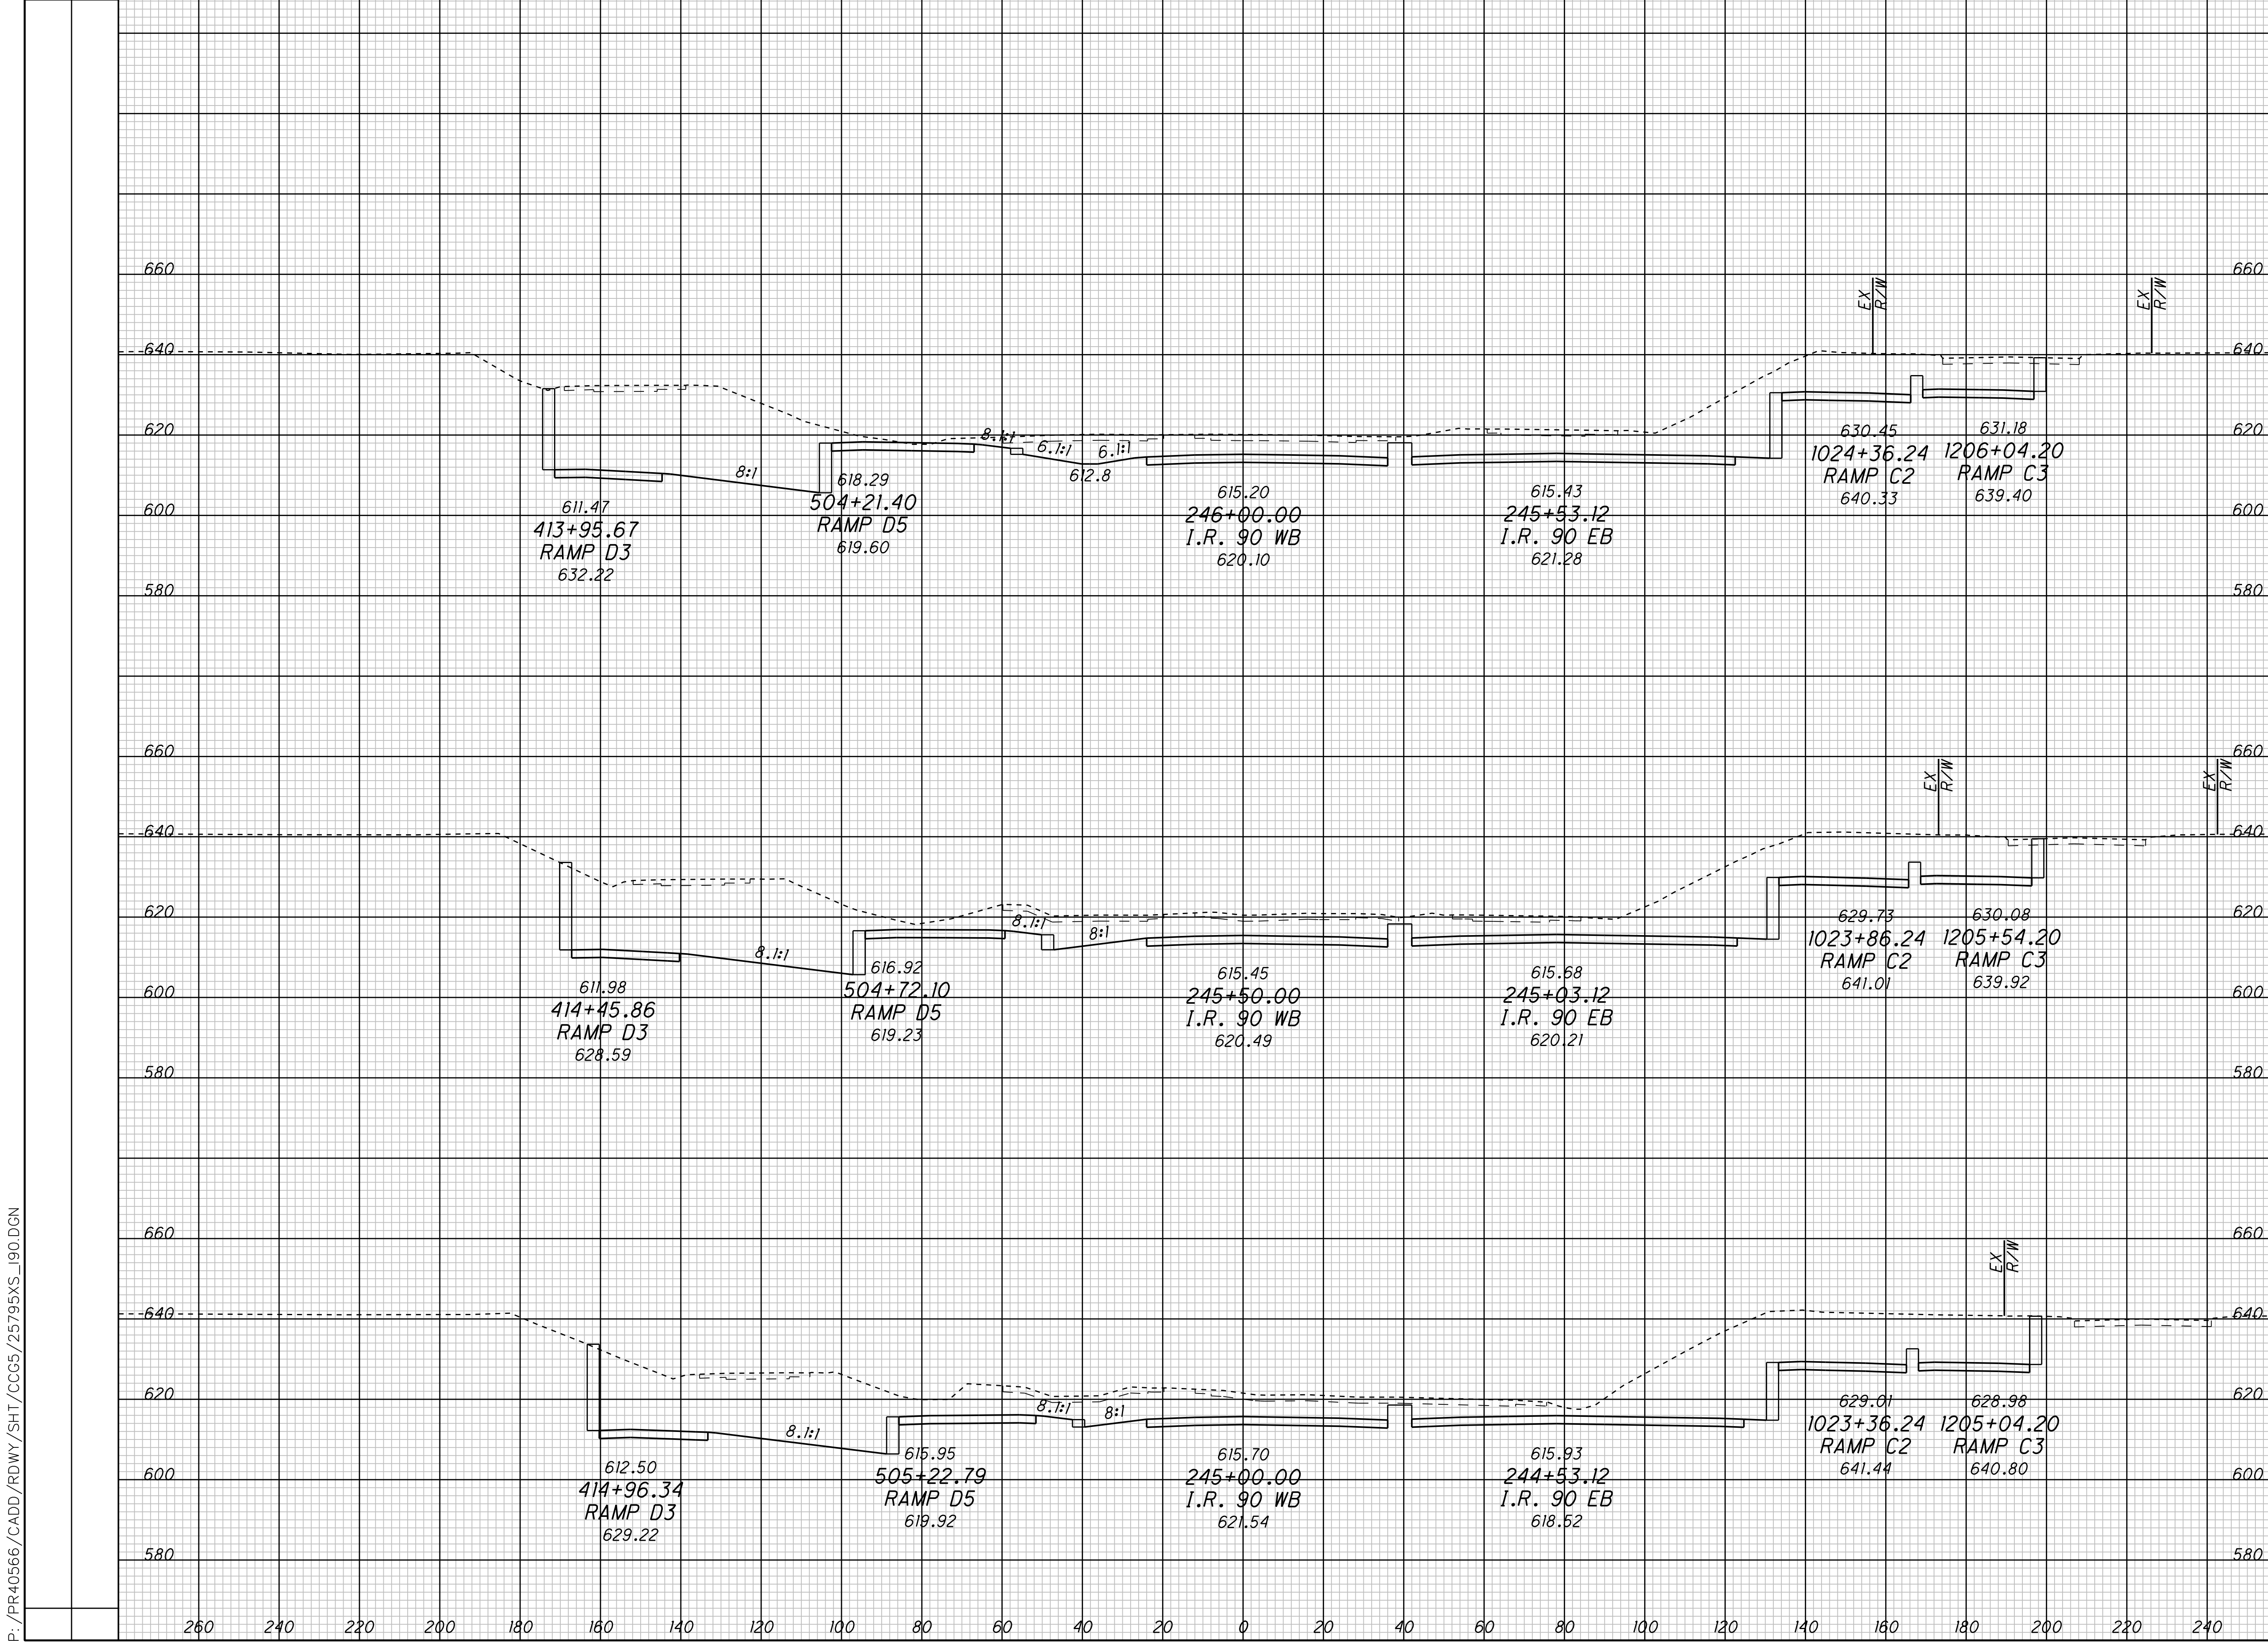

CROSS SECTIONS - CONTRACT GROUP 5
I.R. 90 WB


CUY-90-14.90

30
34

P:\PR40566\CADD\RDWY\SH\CCG5\25795XS_190.DGN

SEEDING
END WIDTH SQ. YDS.

END AREA VOLUME
CUT FILL CUT FILL
CALCULATED CHECKED

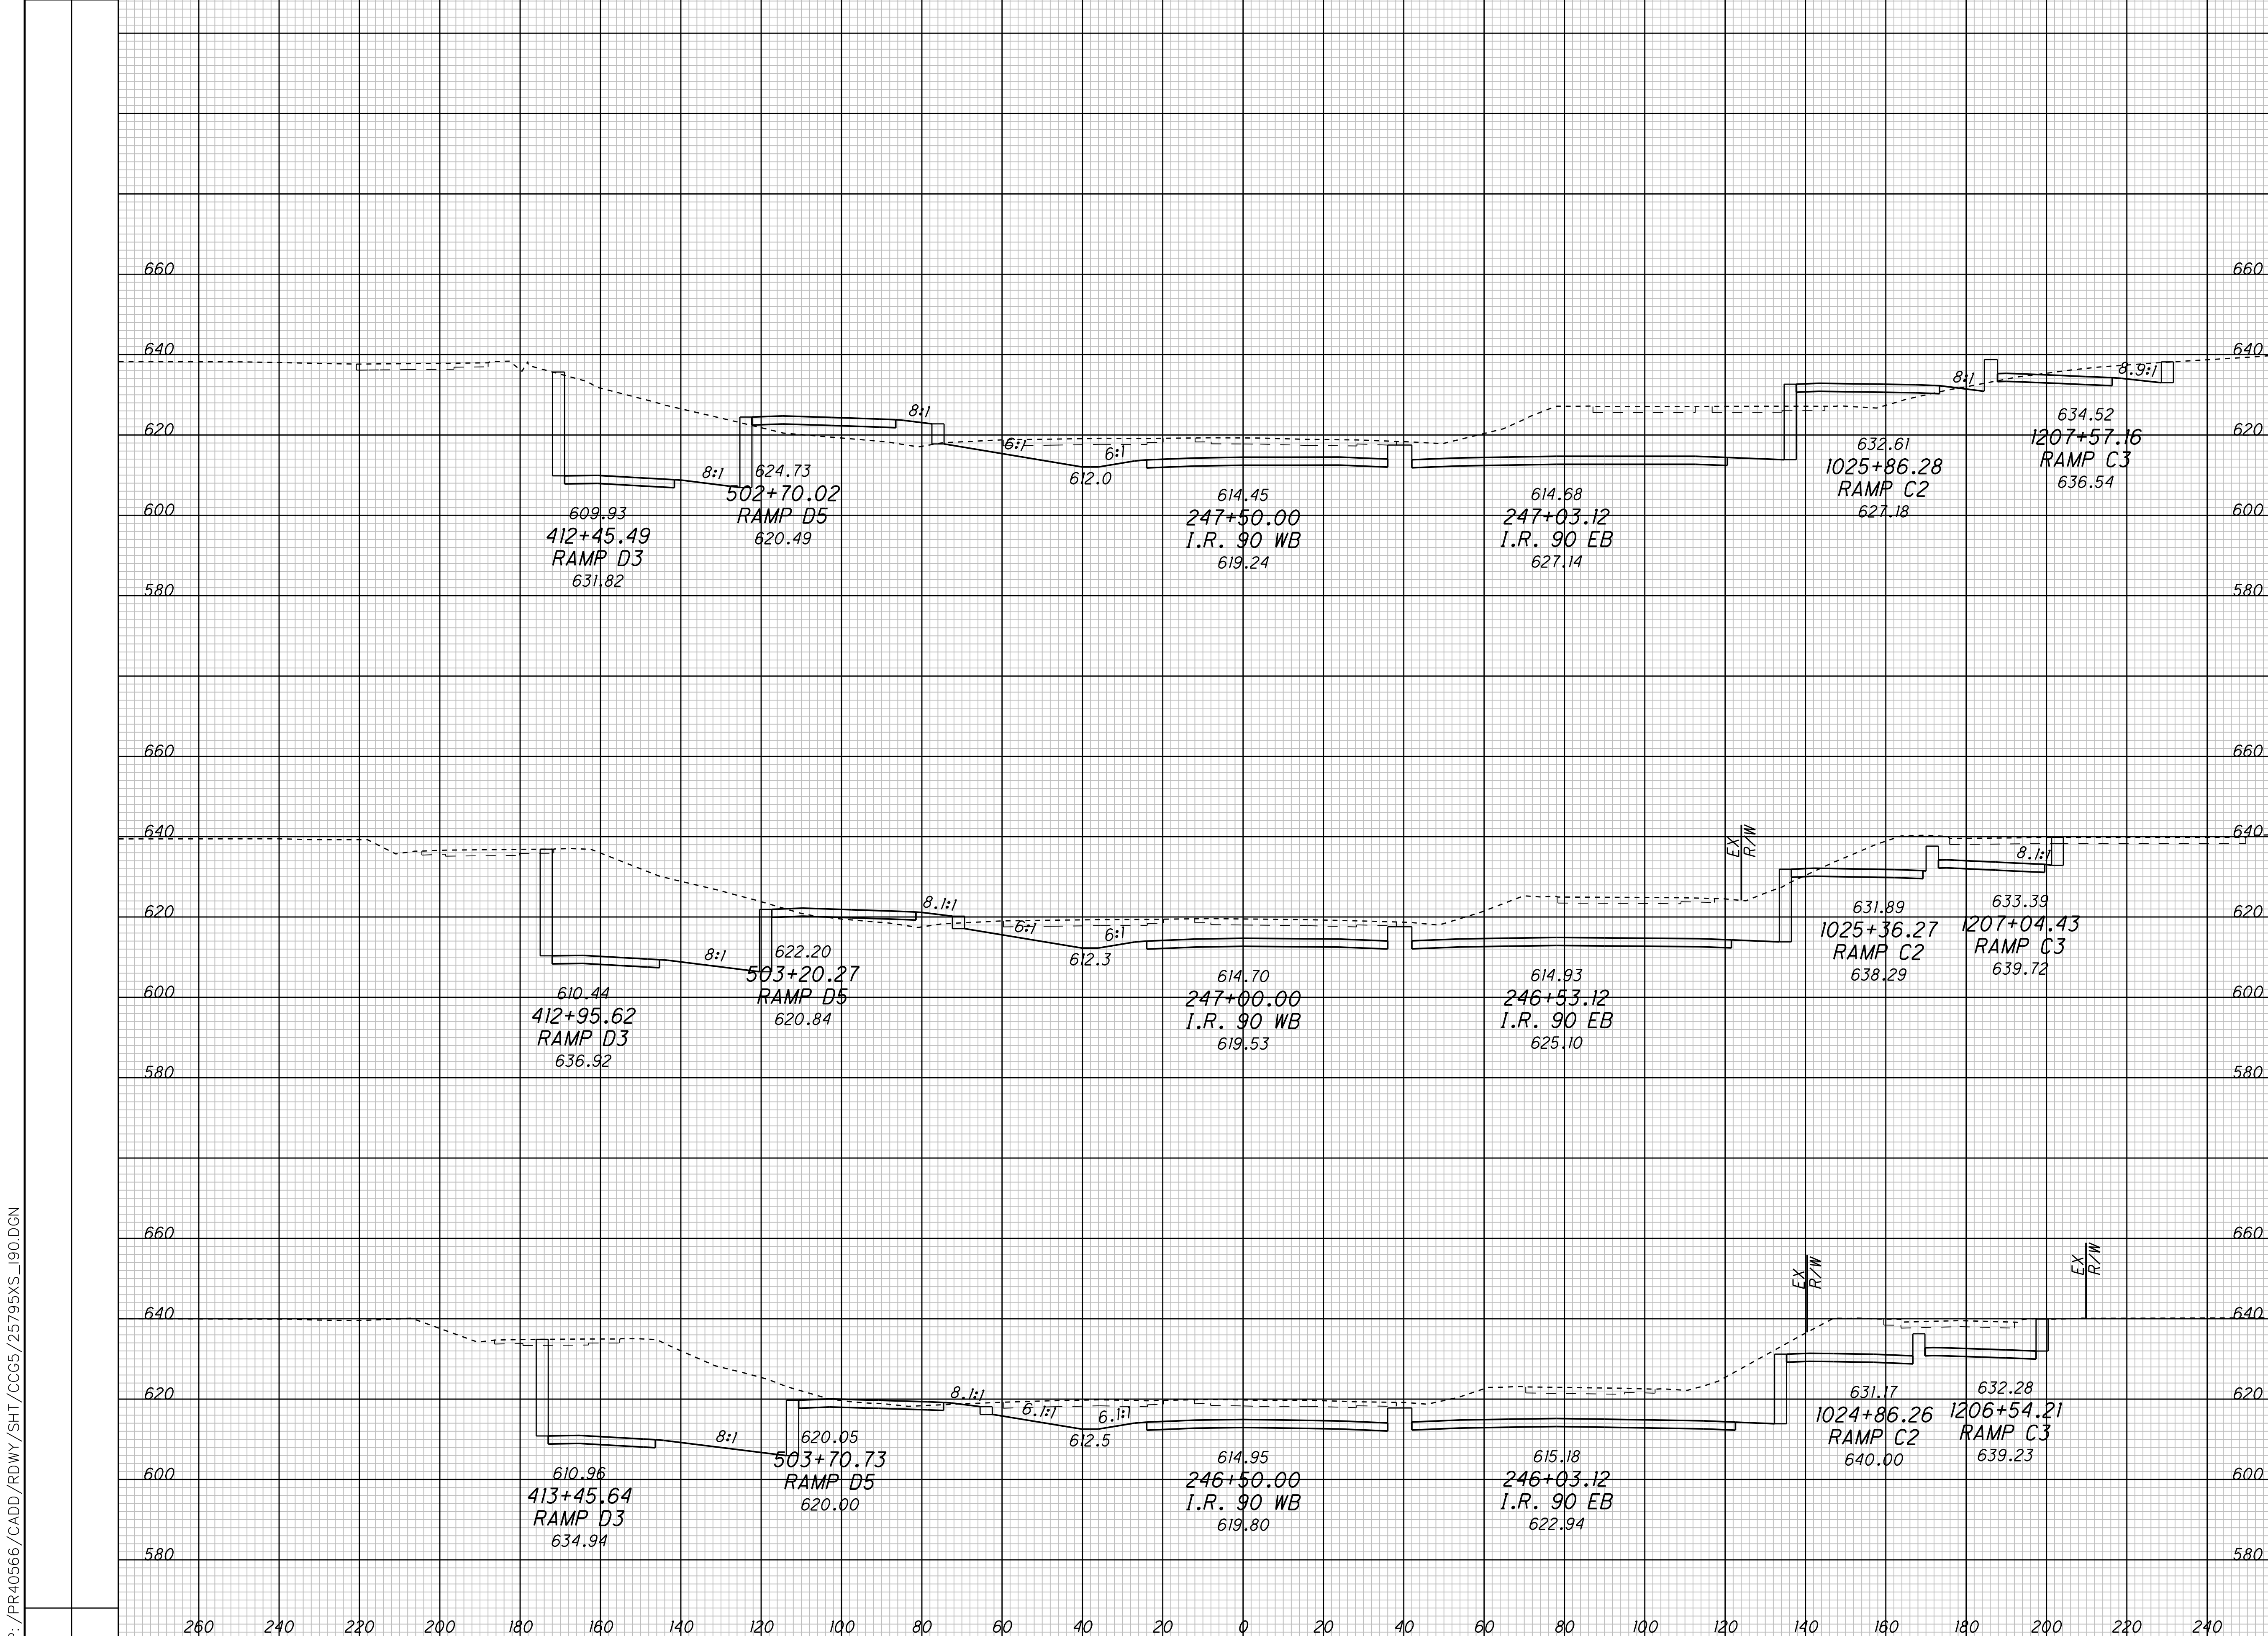


CROSS SECTIONS - CONTRACT GROUP 5
I.R. 90 WB

CUY-90-14.90

31
34

P:\PR40566\CADD\RDWY\SH\CCG5\25795XS_190.DGN

P:\PR40566\CADD\RDWY\SH\CCG5\25795XS_190.DGN

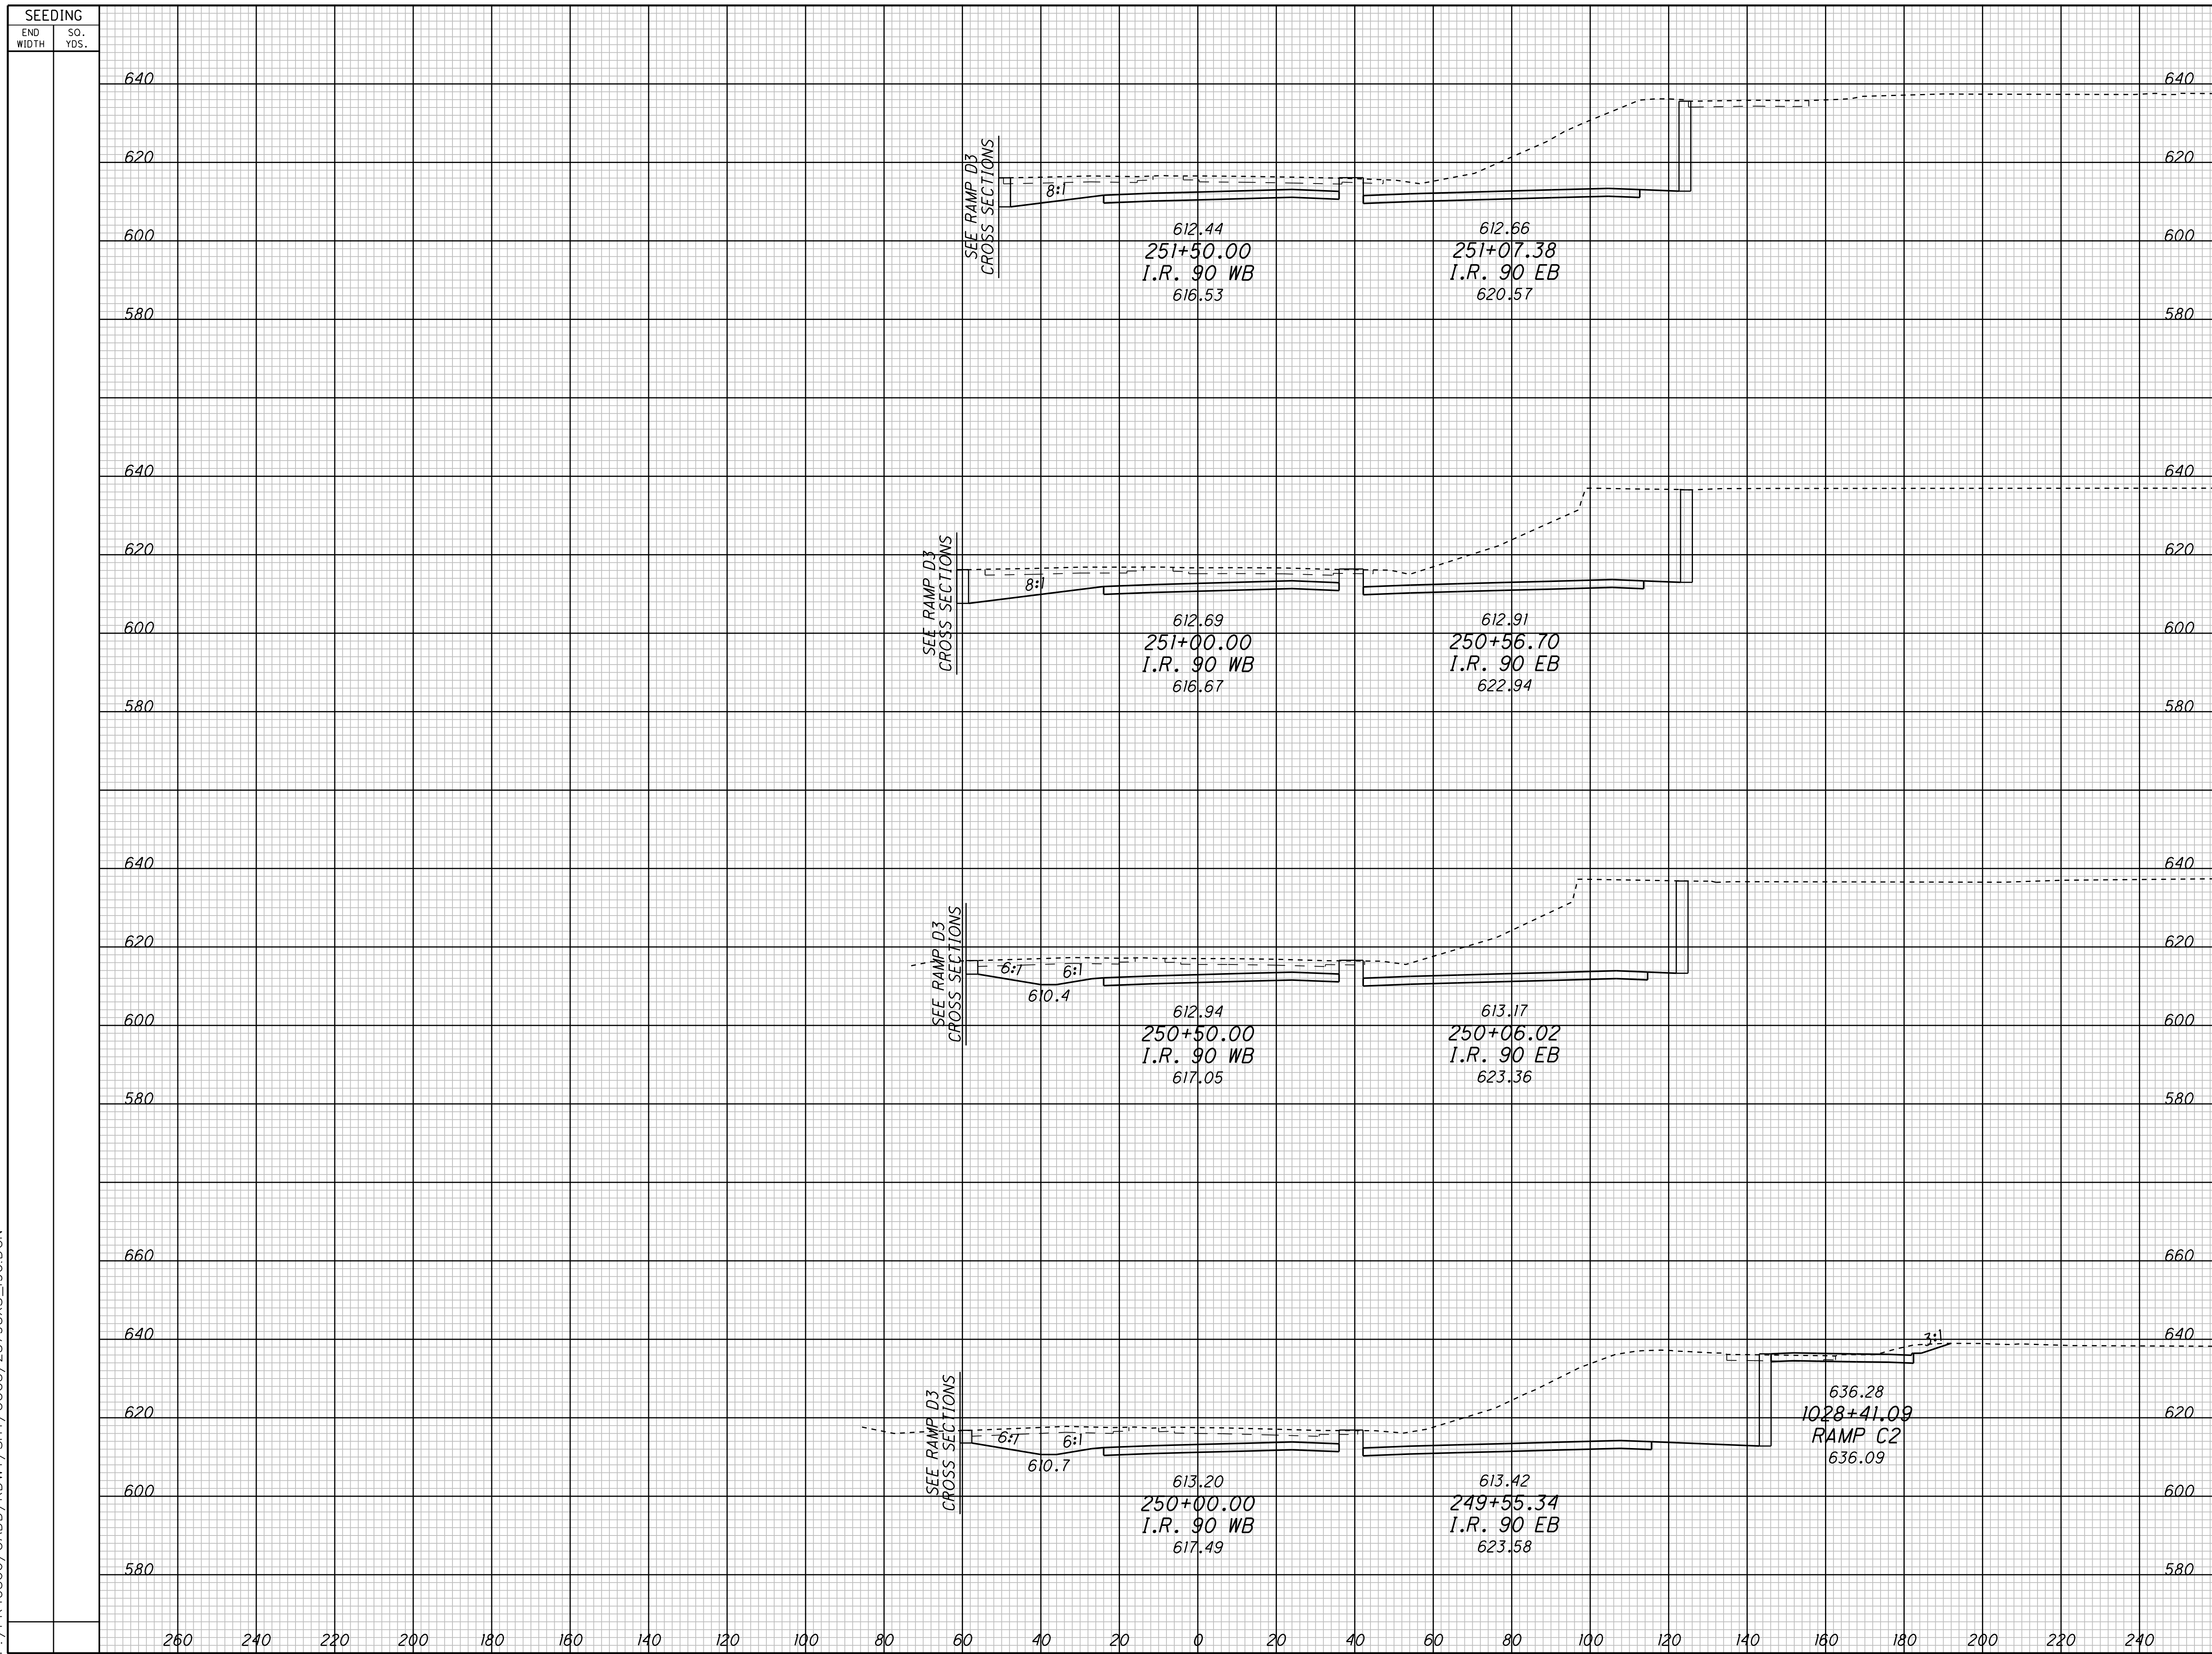


SEEDING		END AREA		VOLUME		CALCULATED	CHECKED
END WIDTH	SO. YDS.	CUT	FILL	CUT	FILL		

**CROSS SECTIONS - CONTRACT GROUP 5
I.R. 90 WB**

CUY-90-14.90

SEEDING
END WIDTH SQ. YDS.

END AREA VOLUME
CUT FILL CUT FILL
CALCULATED CHECKED

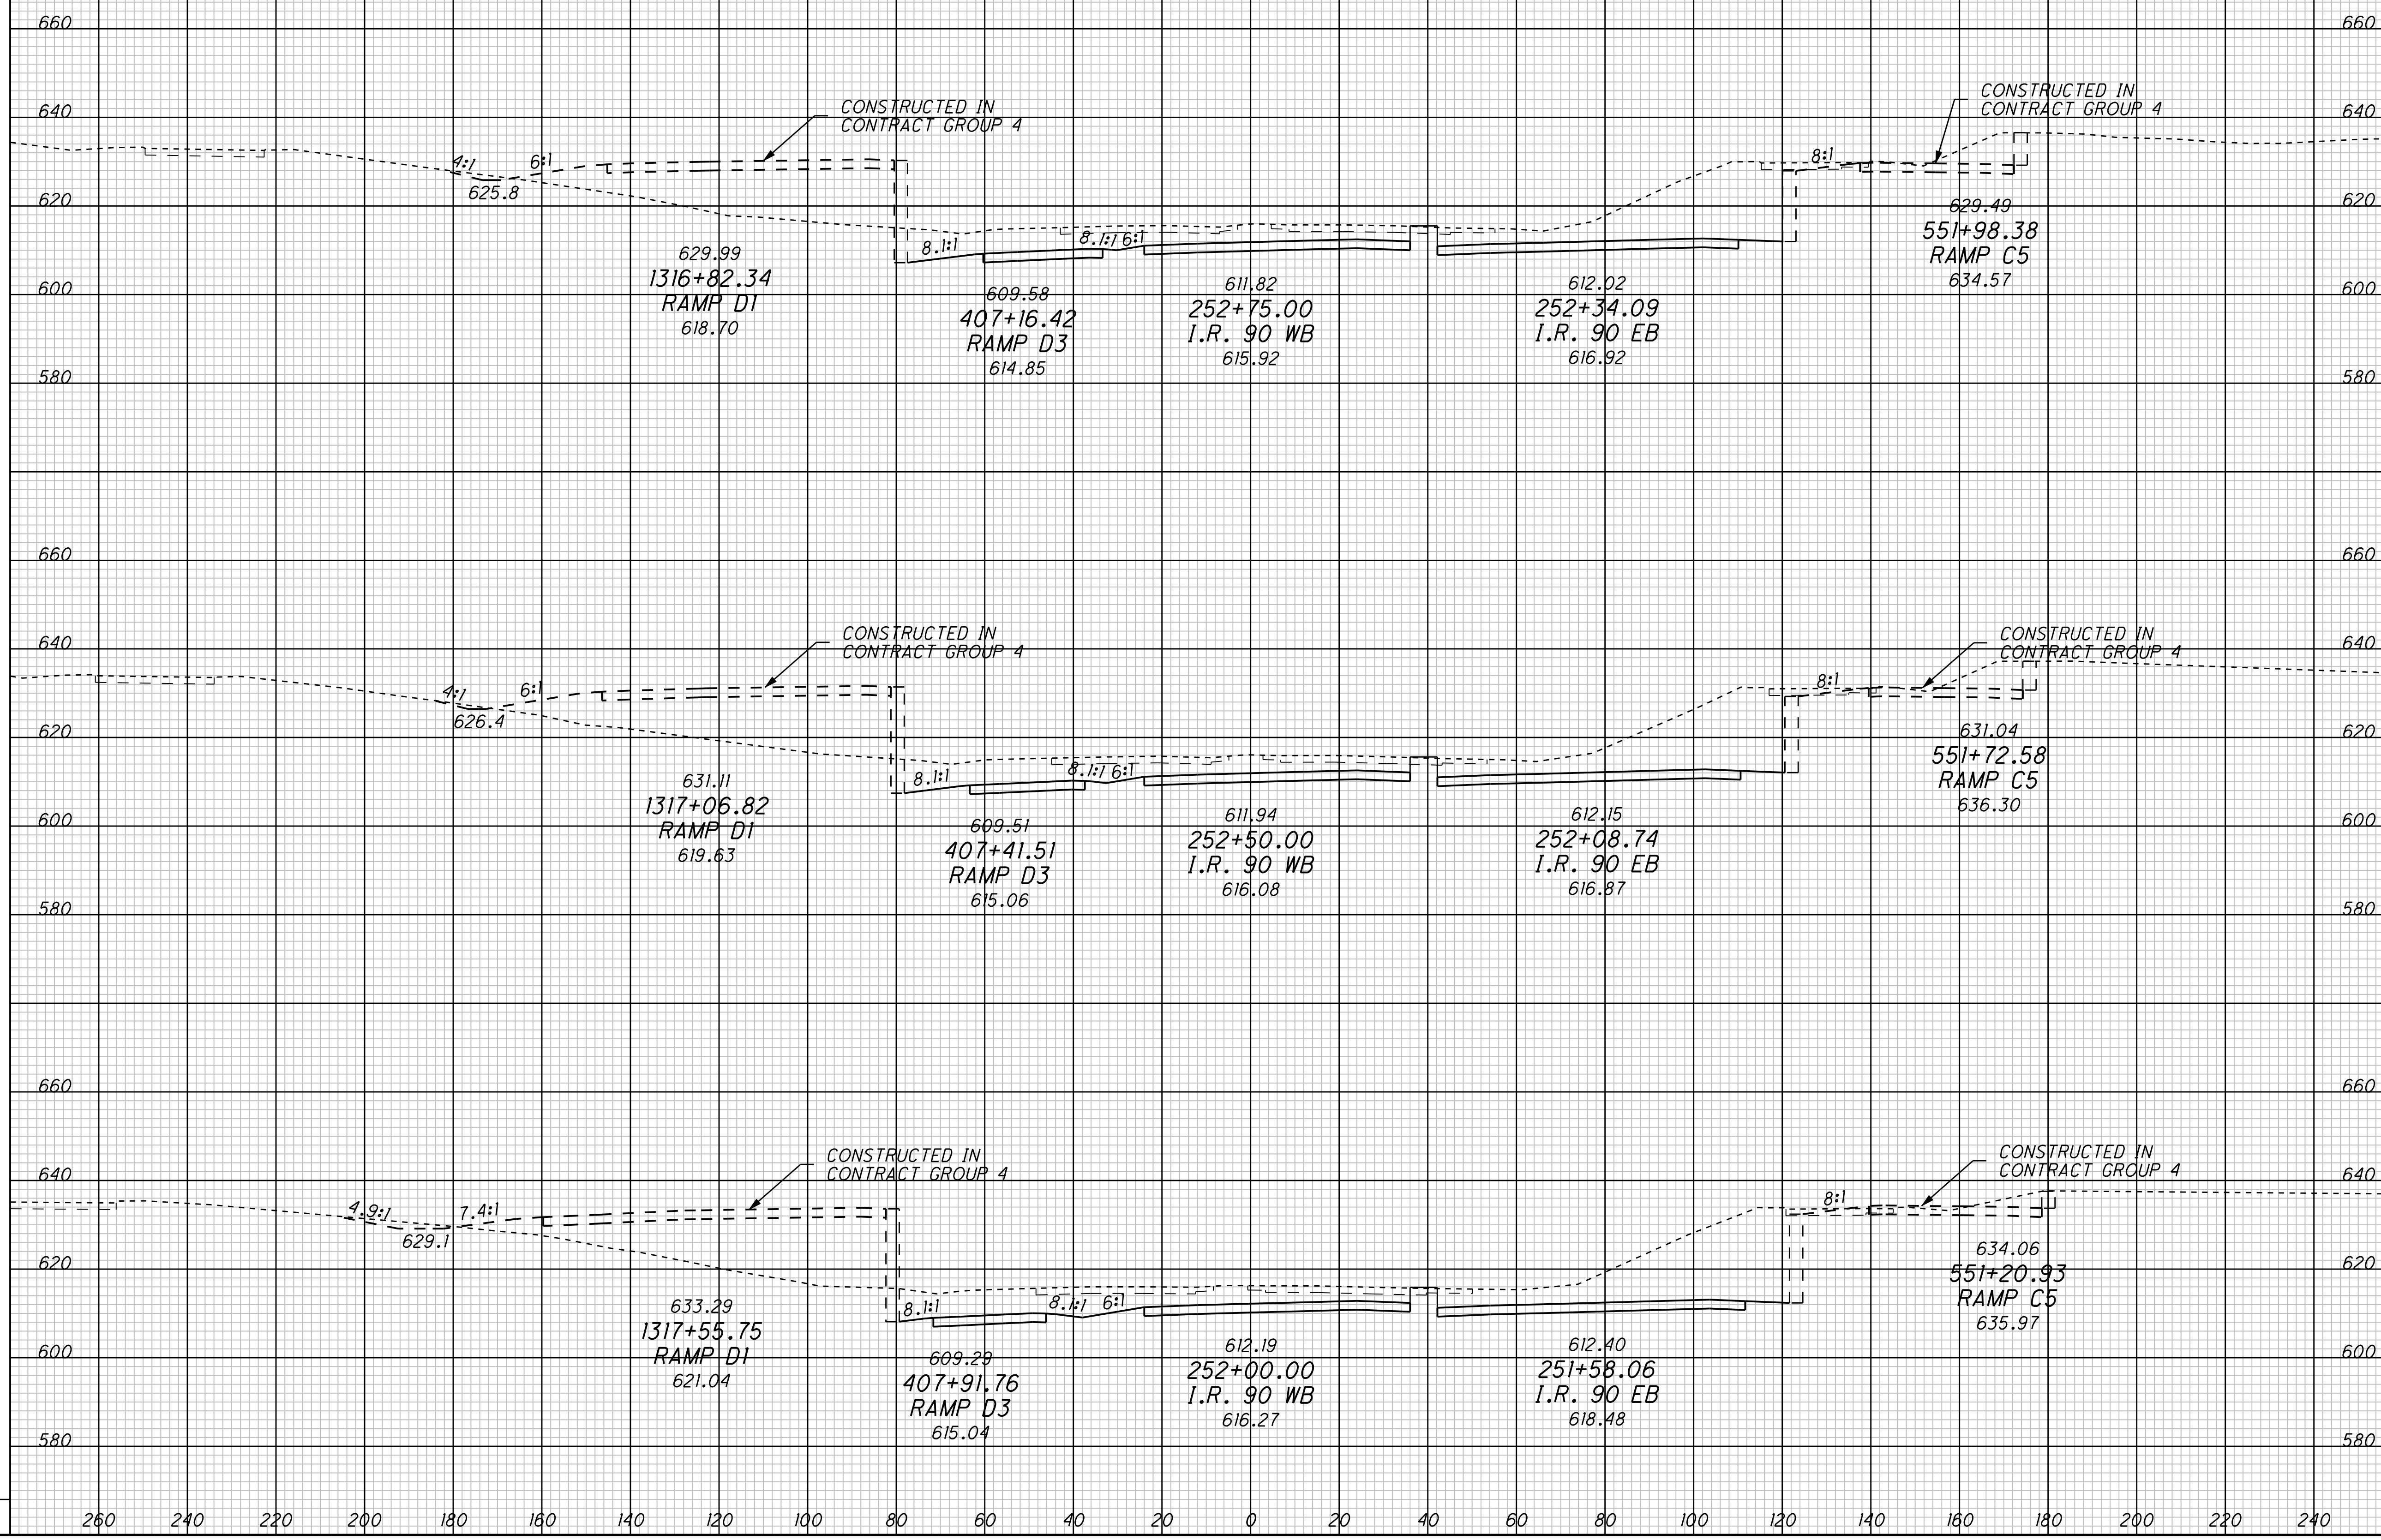

CROSS SECTIONS - CONTRACT GROUP 5
I.R. 90 WB

CUY-90-14.90

34
34

P:\PR40566\CADD\RDWY\SH\CCG5\25795XS_190.DGN