


P: /PR40566/CADD/RDWAY/SHT/CCG5/25795XS_SMID.DGN

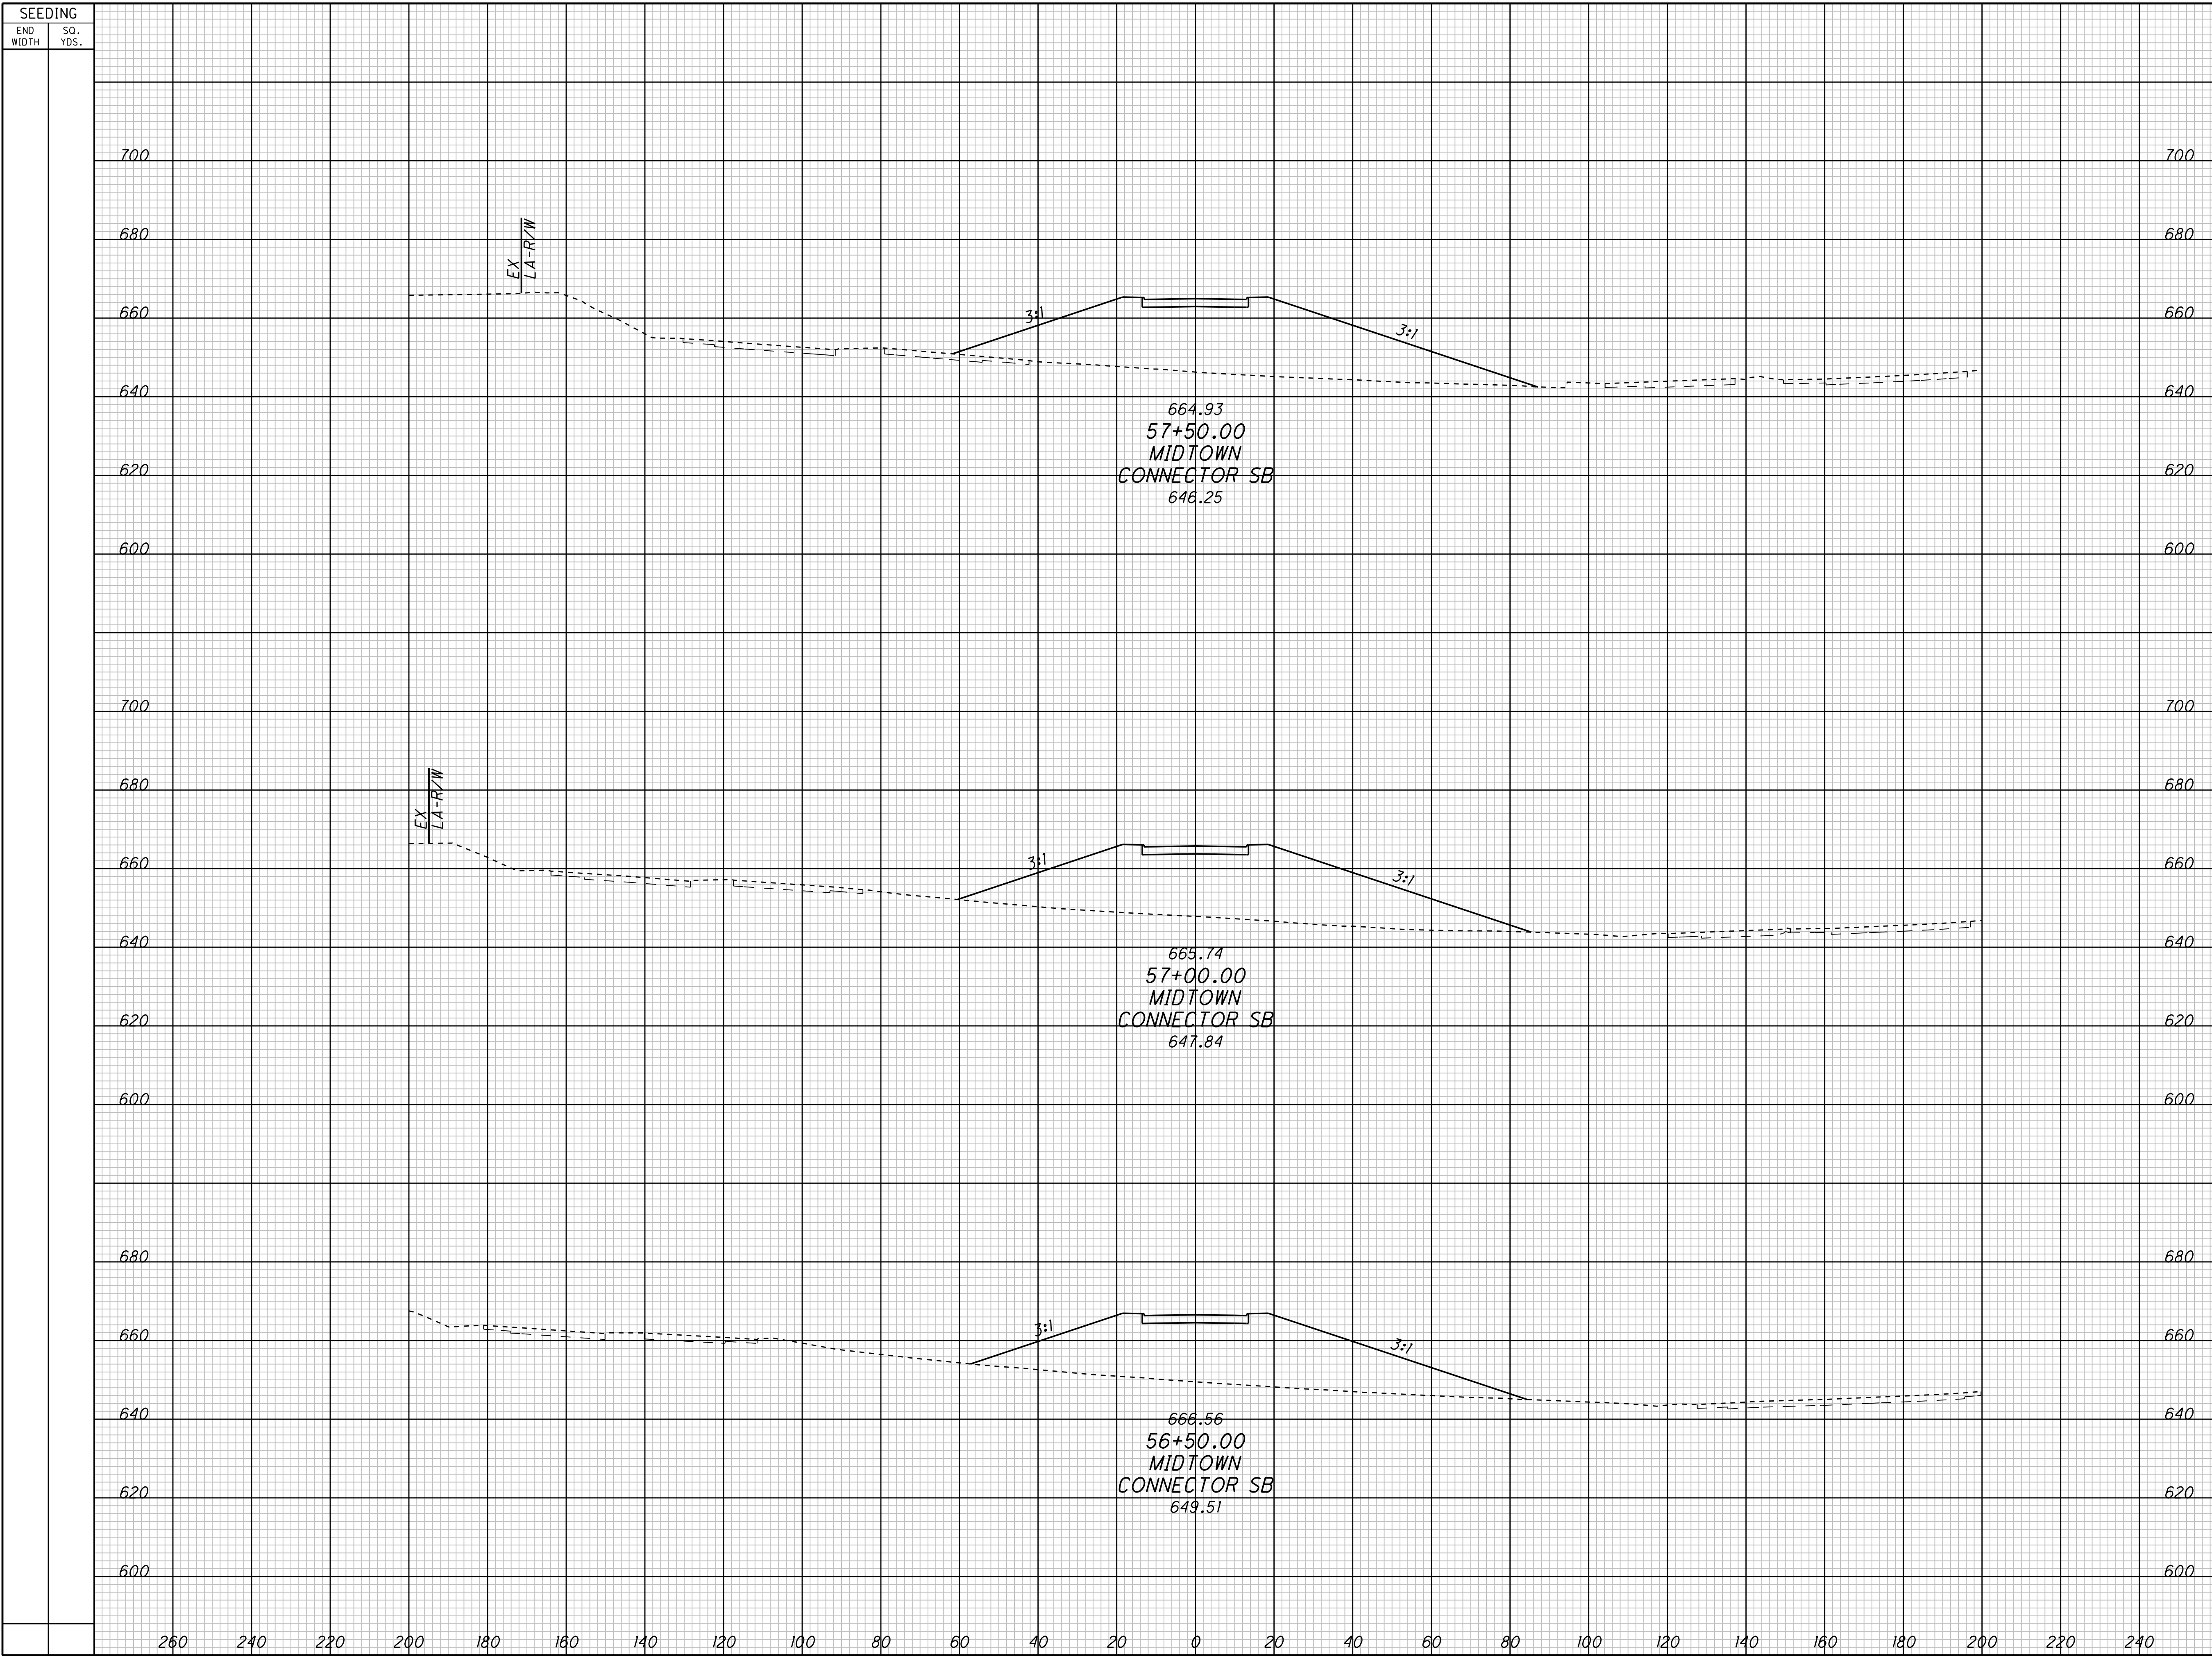


SEEDING		END AREA		VOLUME		CALCULATED	CHECKED
END WIDTH	SO. YDS.	CUT	FILL	CUT	FILL		

**CROSS SECTIONS - CONTRACT GROUP 5
MIDTOWN CONNECTOR SB**

CUY-90-14.90

2
4


P:/PR40566/CADD/RDWAY/SHT/CCG5/25795XS_SMID.DGN

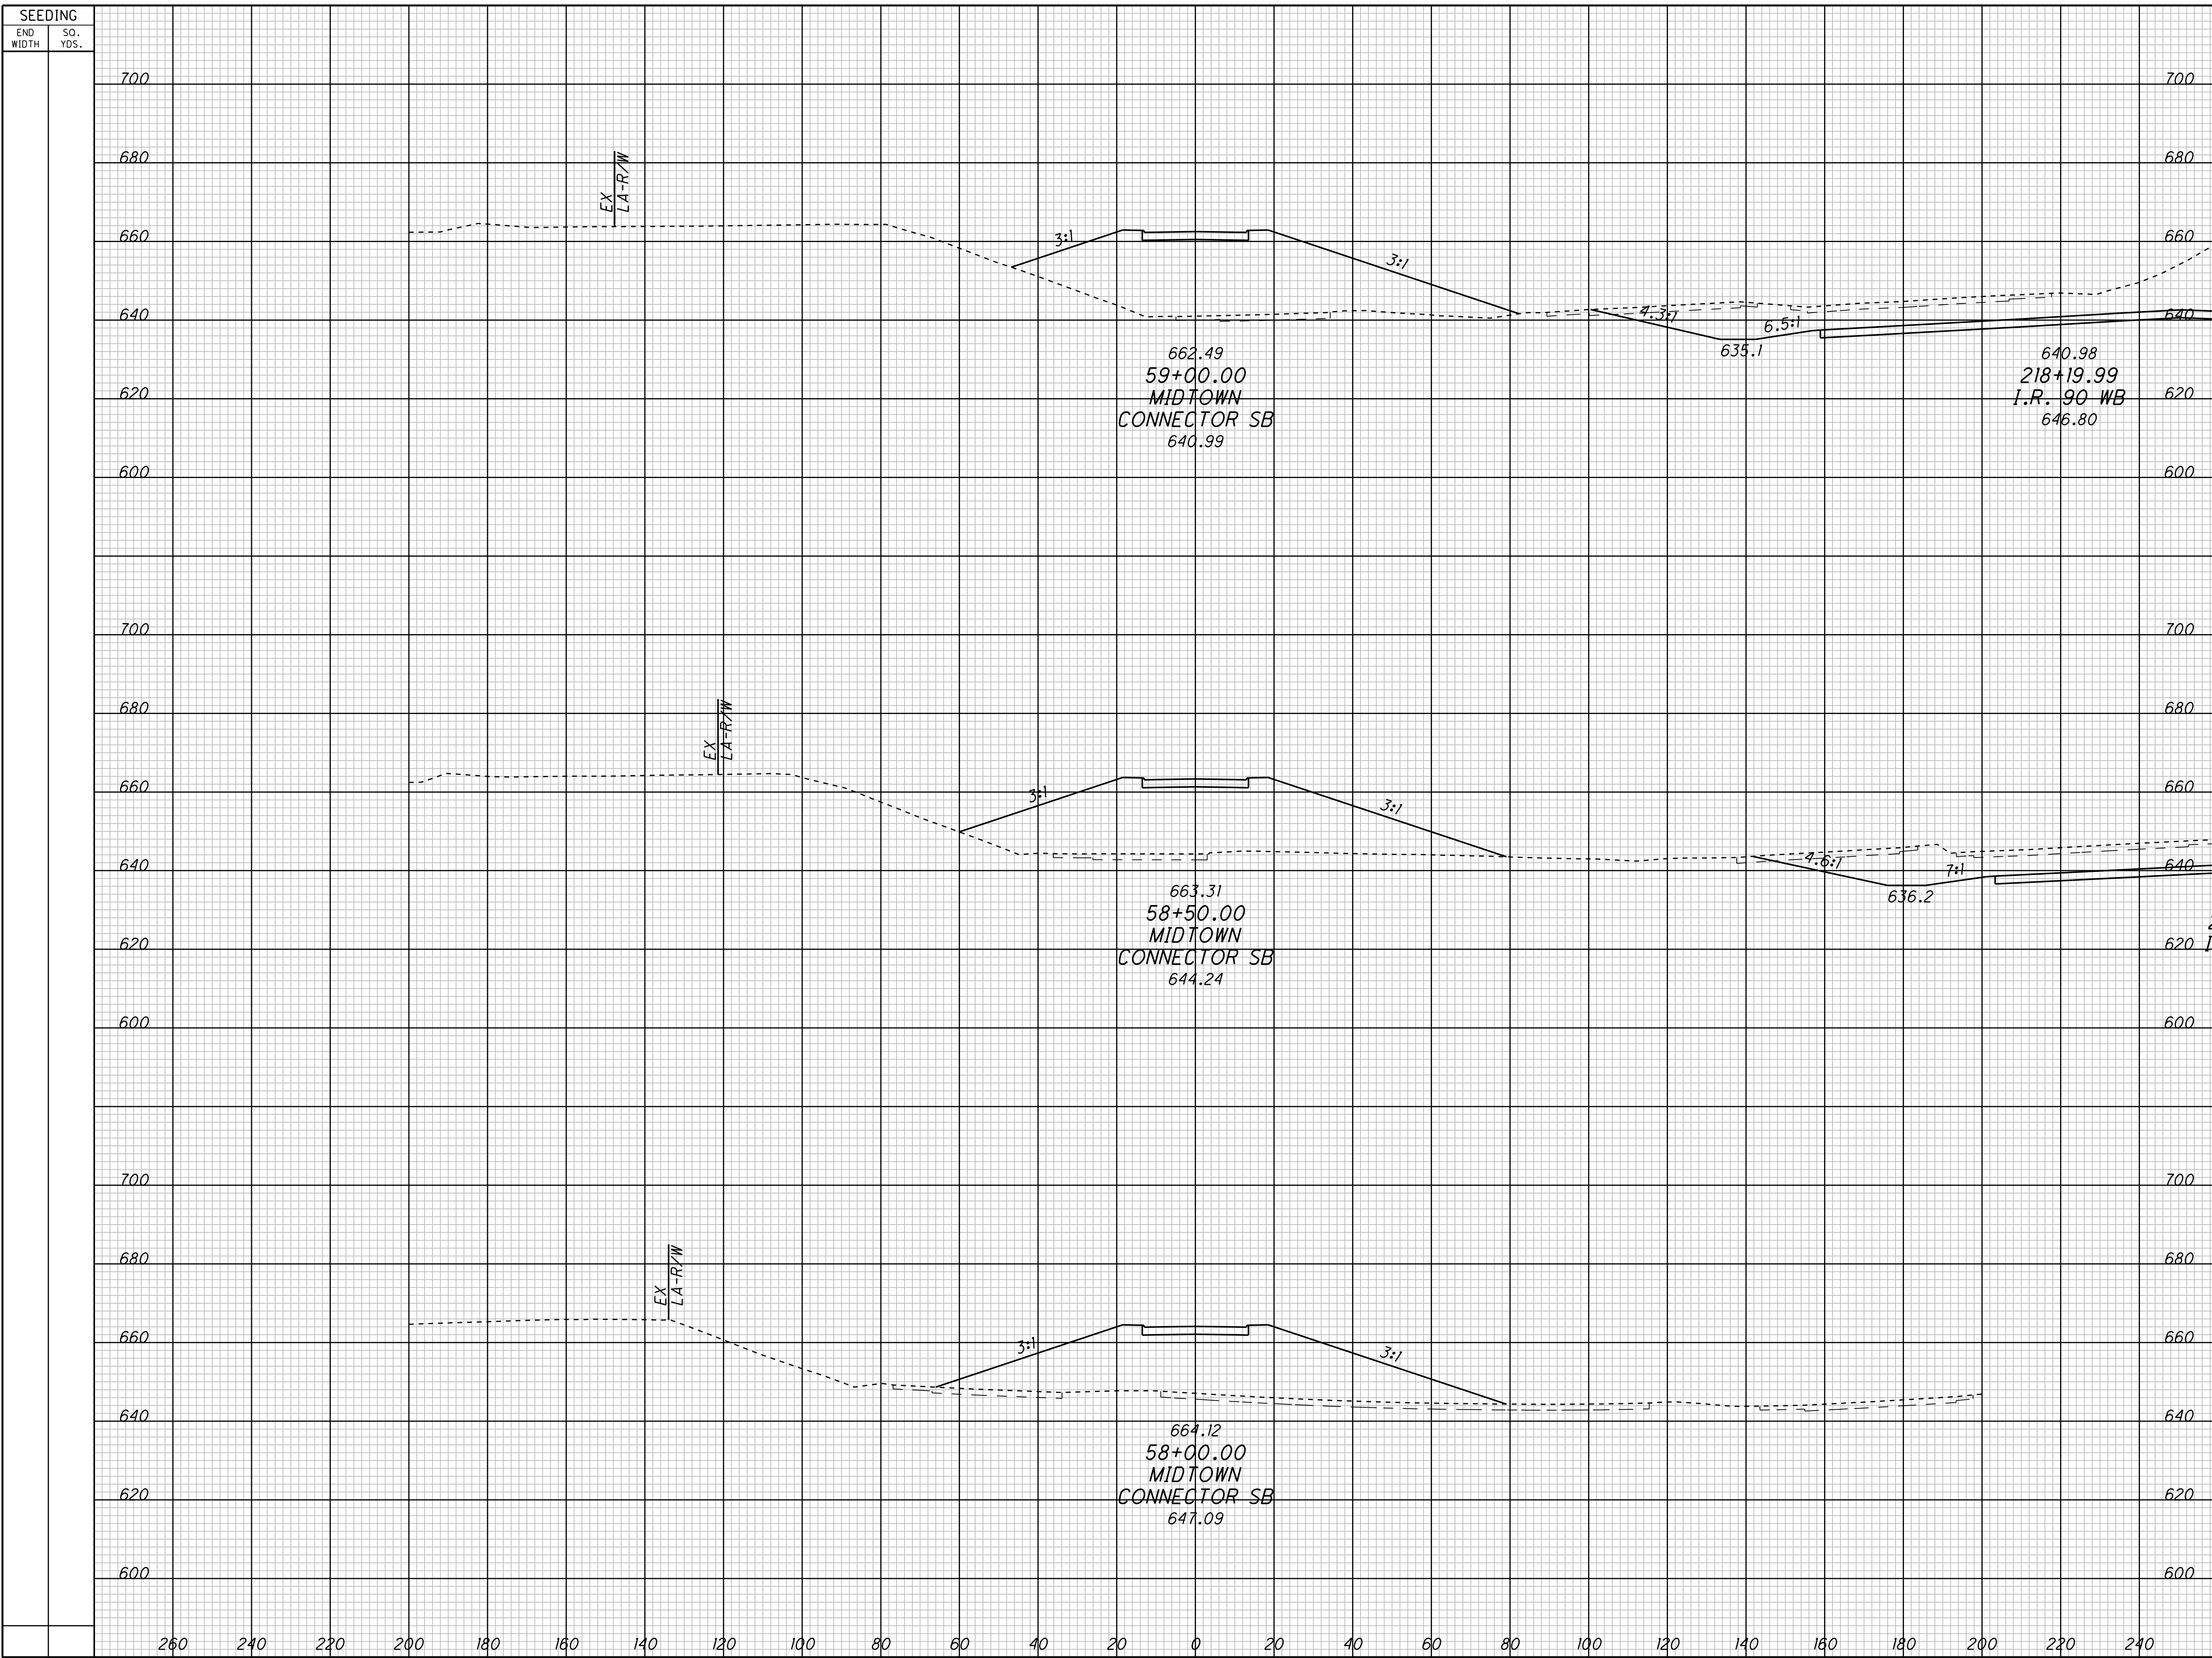

SEEDING		END AREA		VOLUME		CALCULATED	CHECKED
END WIDTH	SO. YDS.	CUT	FILL	CUT	FILL		

CROSS SECTIONS - CONTRACT GROUP 5	
MIDTOWN CONNECTOR SB	
CUY-90-14.90	

P: /PR40566/CADD/RDWAY/SHT/CCG5/25795XS_SMID.DGN

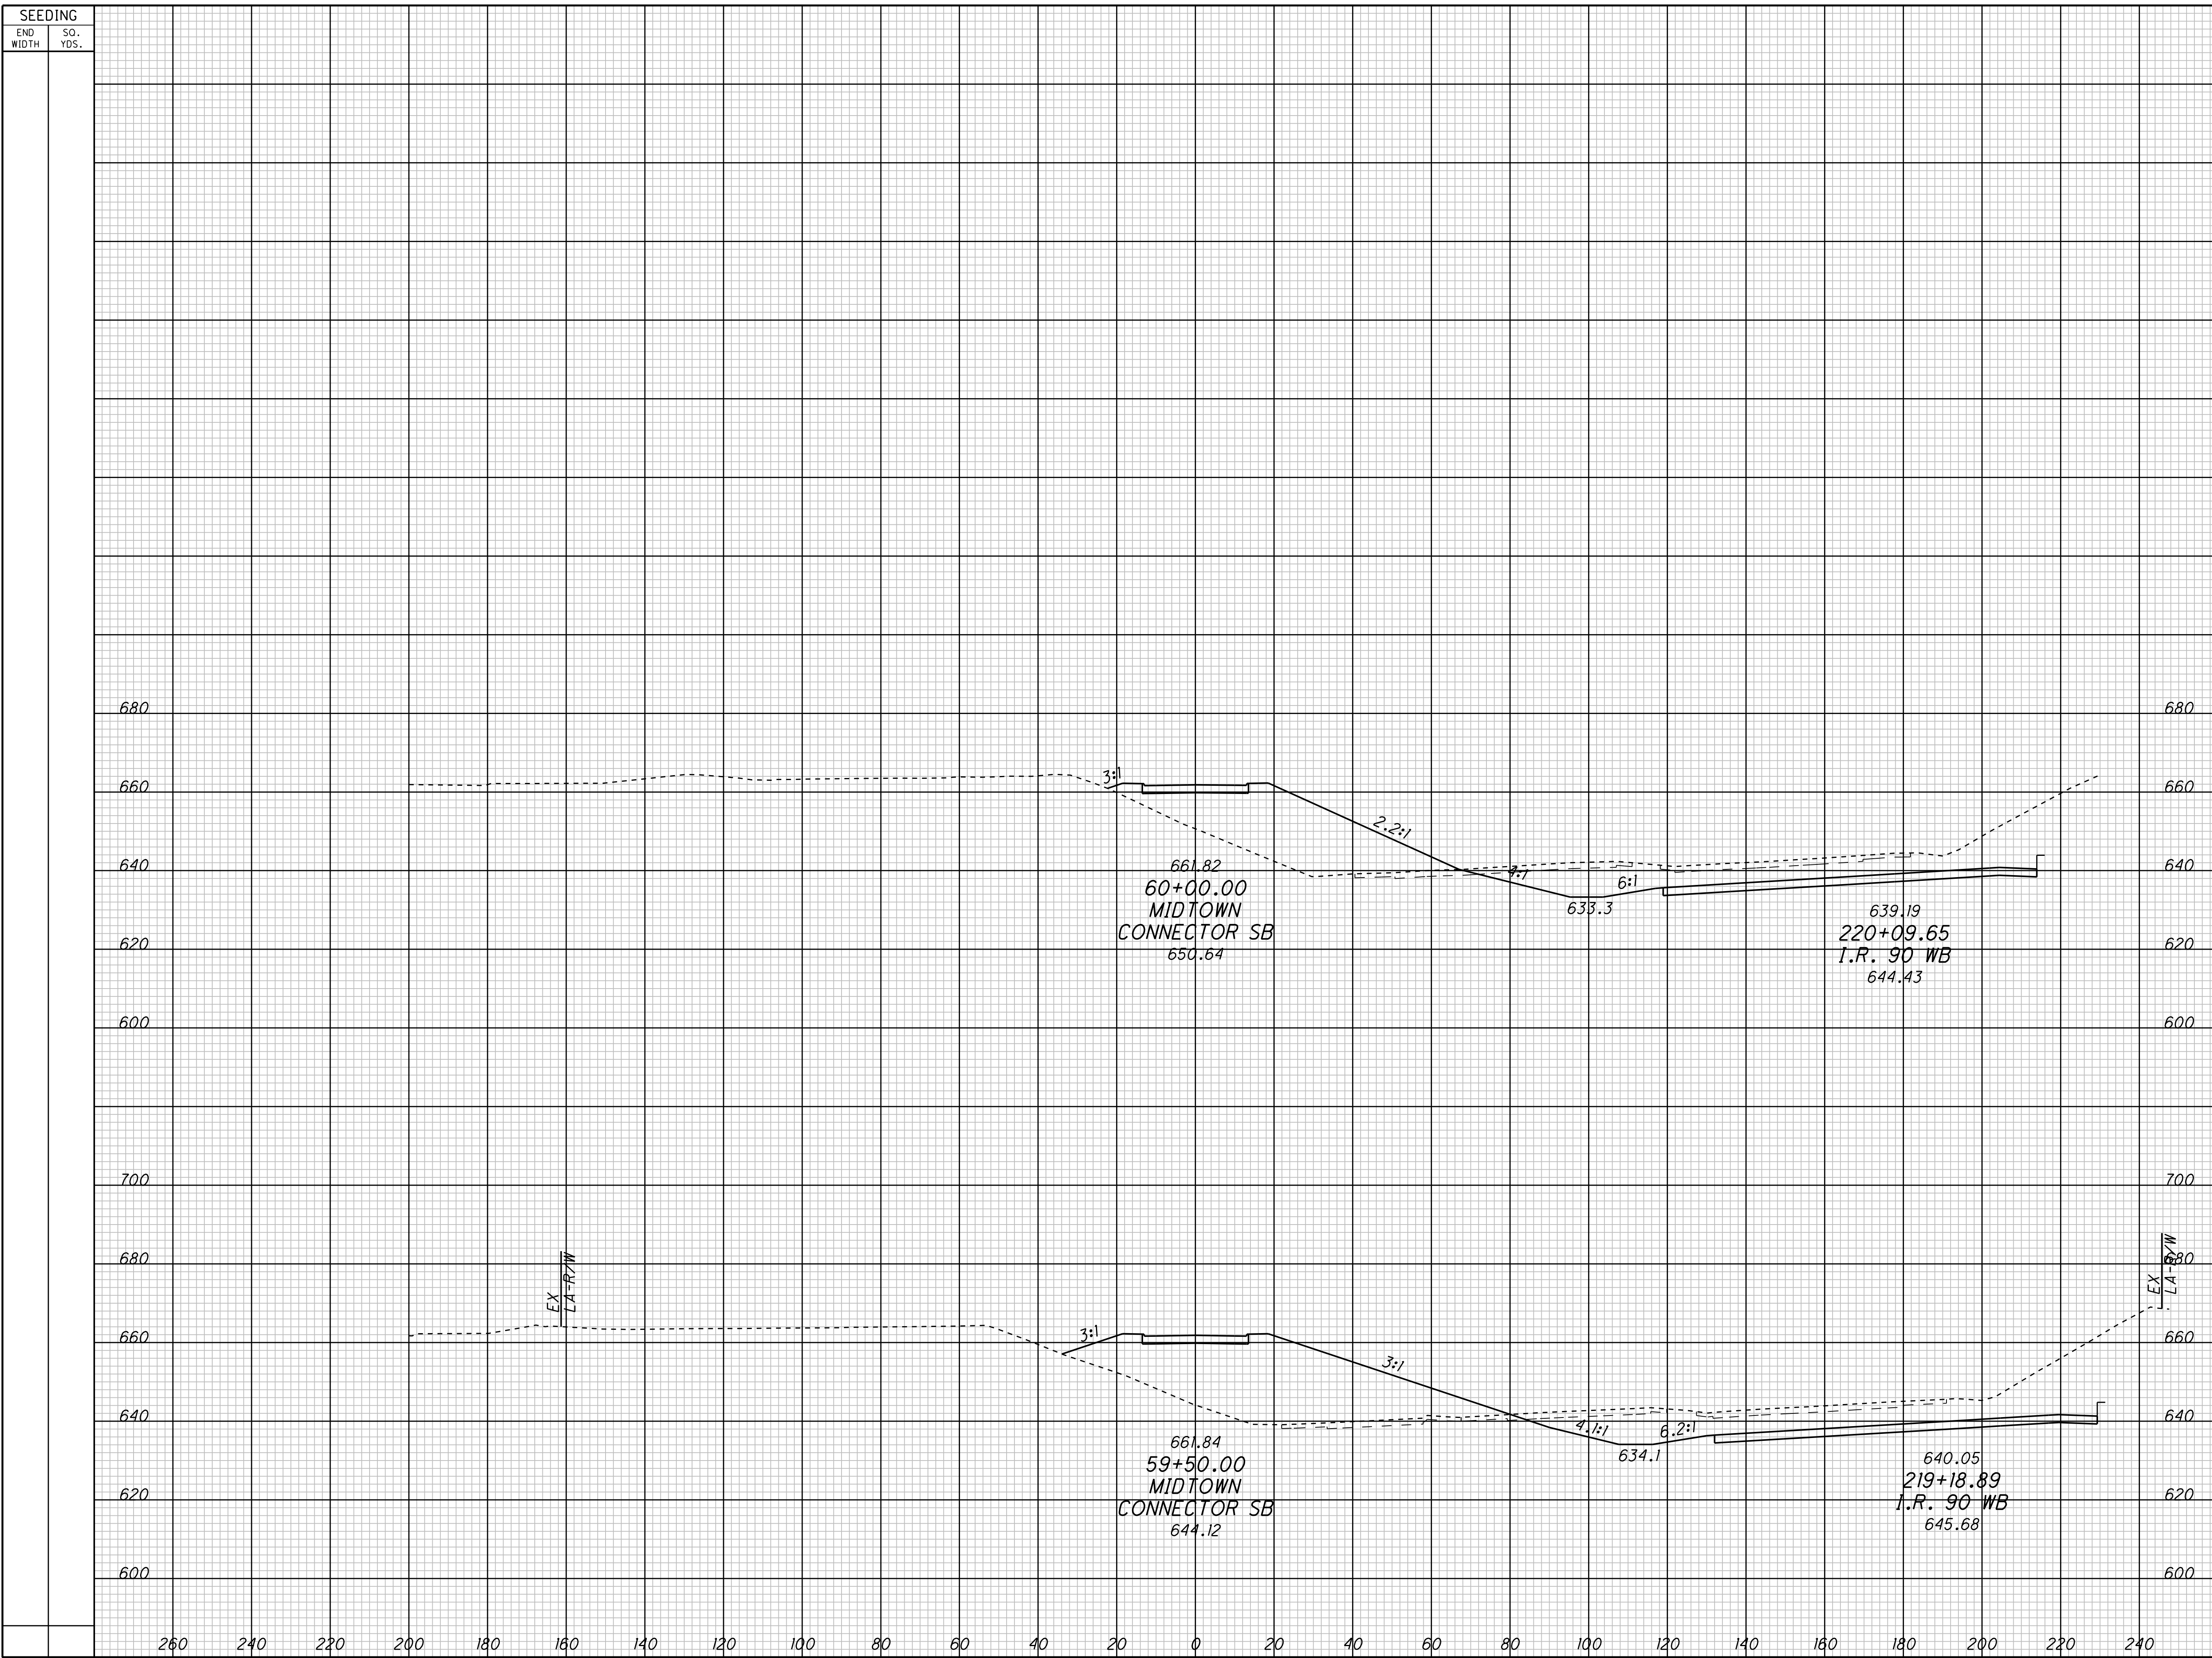

SEEDING		END AREA		VOLUME		CALCULATED	CHECKED
END WIDTH	SO. YDS.	CUT	FILL	CUT	FILL		

**CROSS SECTIONS - CONTRACT GROUP 5
MIDTOWN CONNECTOR SB**

CUY-90-14.90

4
4