






P:\PR40566\CADD\RDWY\SHT\CCG5\25795XS\_W90CHE.DGN

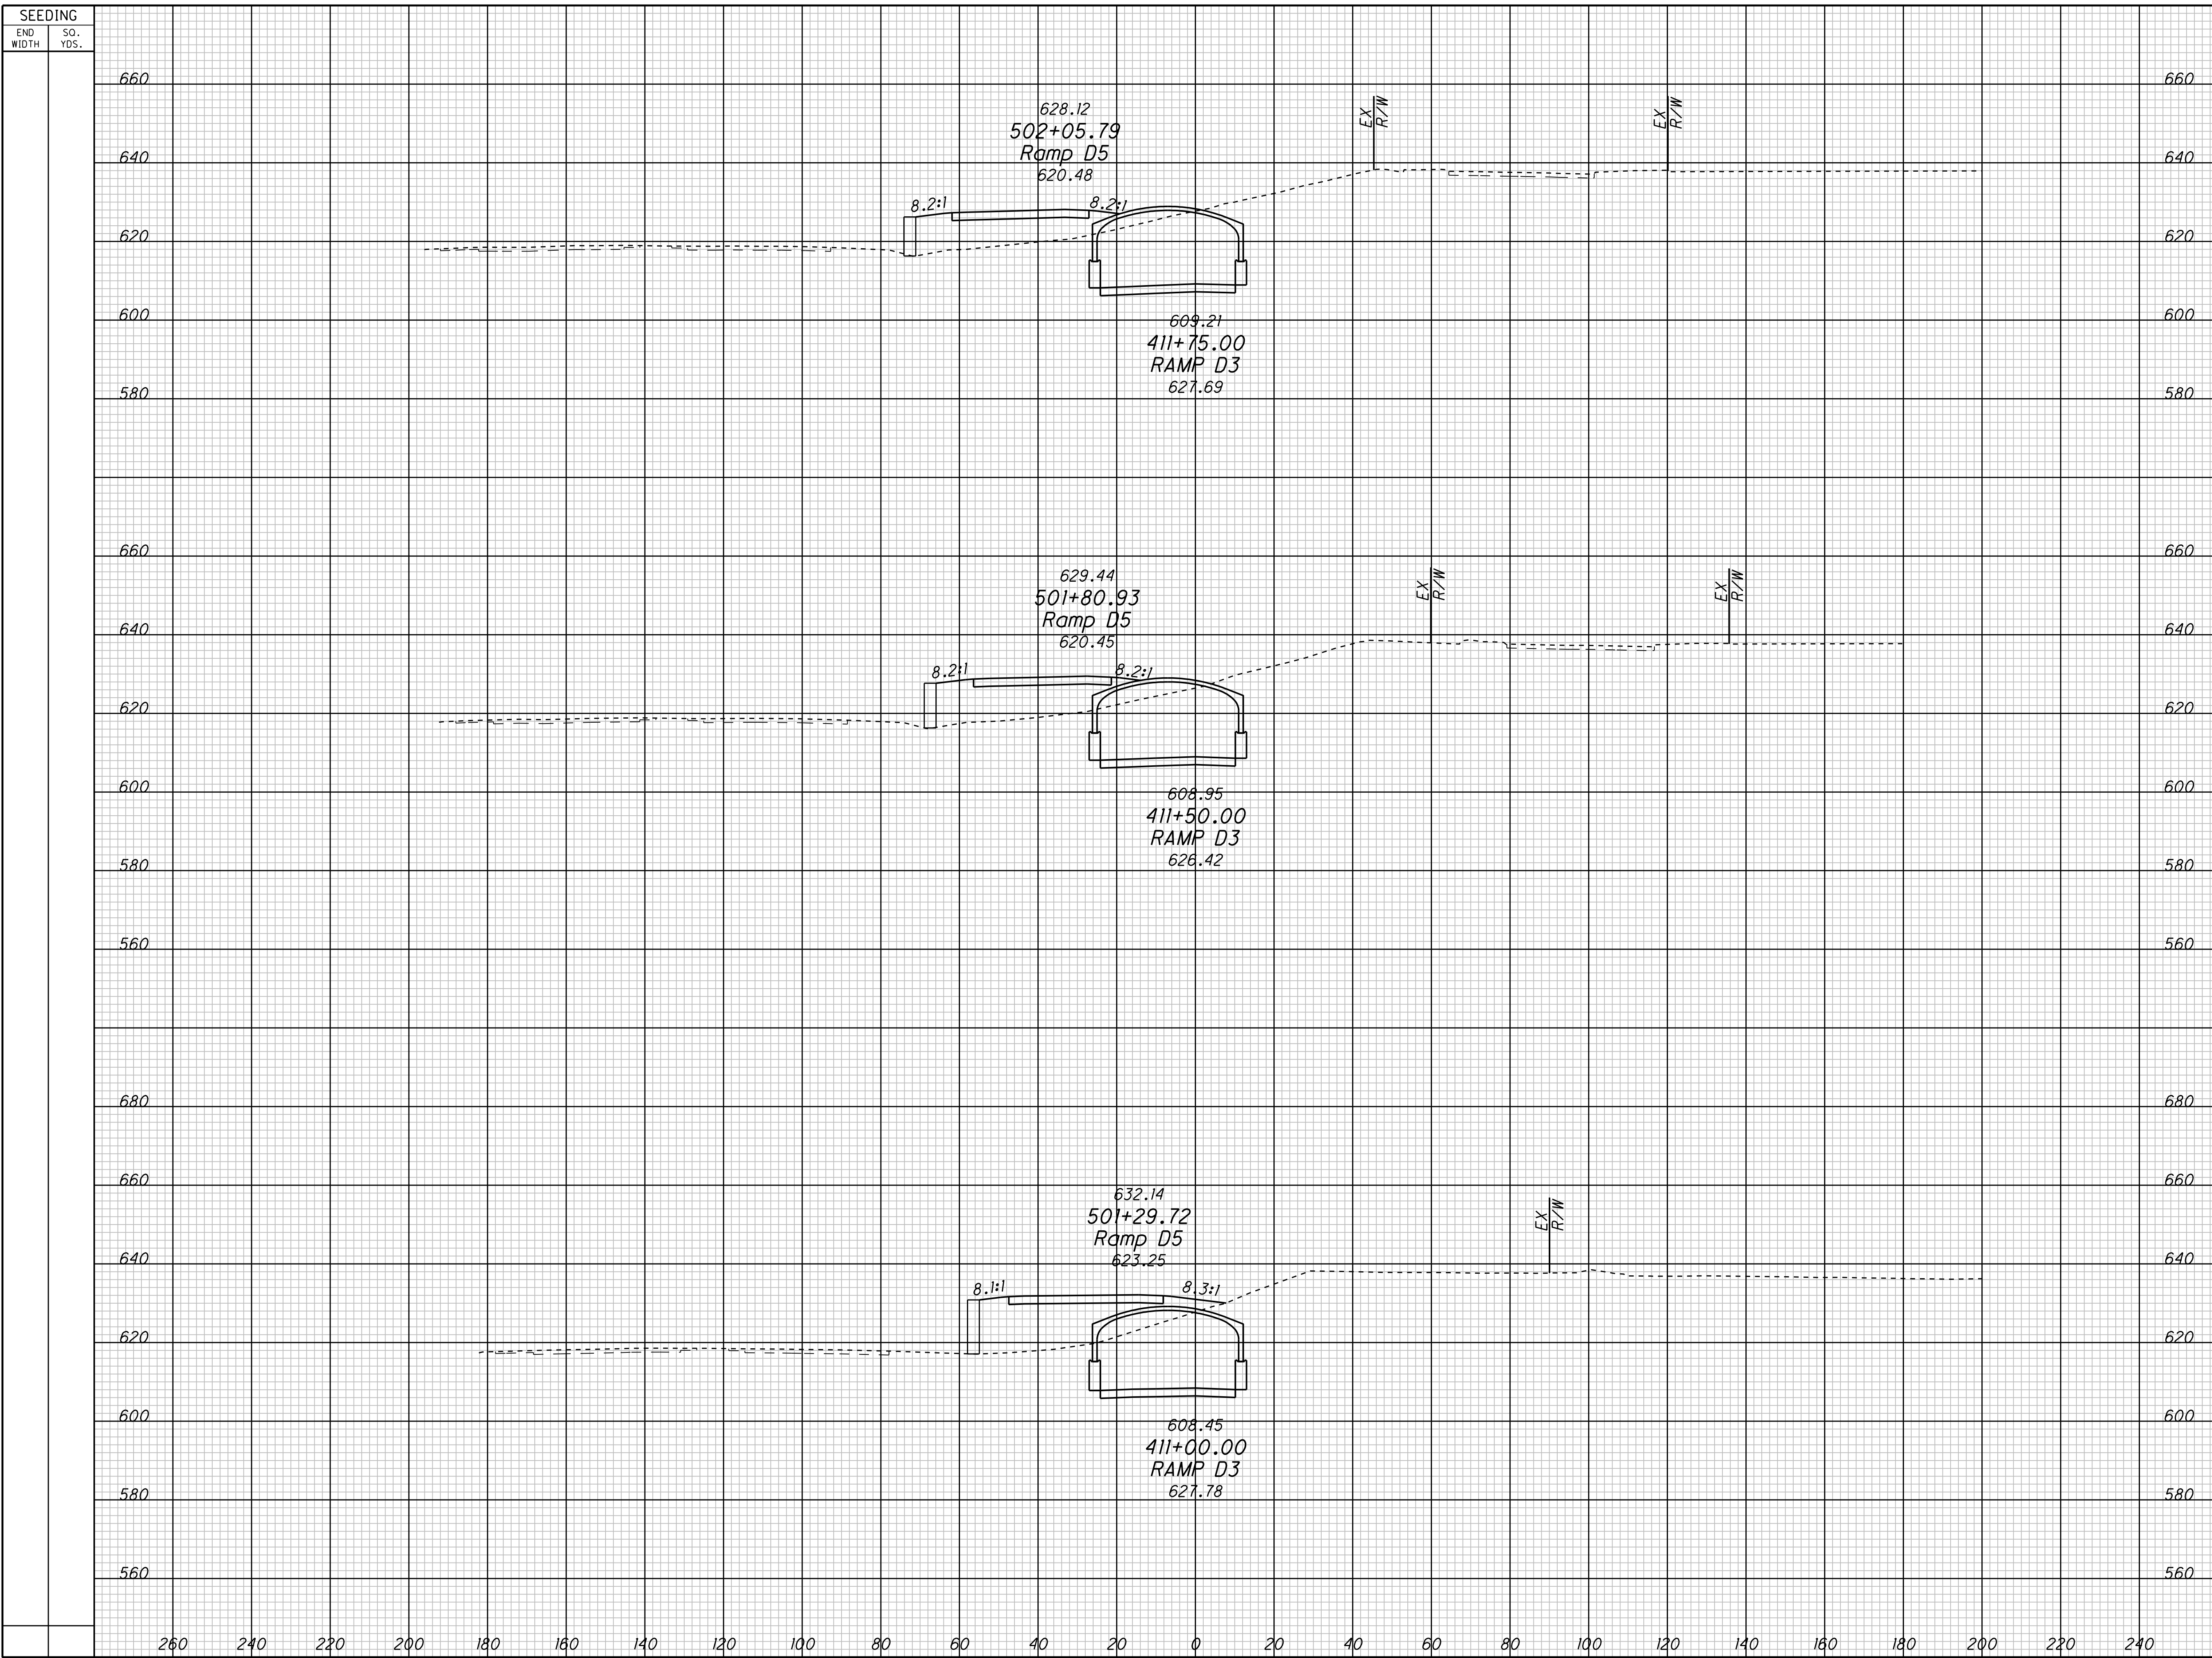

SEEDING		END AREA		VOLUME		CALCULATED	CHECKED																		
END WIDTH	SO. YDS.	CUT	FILL	CUT	FILL																				
	660																								
	640																								
	620																								
	600																								
	580																								
	660																								
	640																								
	620																								
	600																								
	580																								
	560																								
	680																								
	660																								
	640																								
	620																								
	600																								
	580																								
	560																								
260	240	220	200	180	160	140	120	100	80	60	40	20	0	20	40	60	80	100	120	140	160	180	200	220	240

CROSS SECTIONS - CONTRACT GROUP 5  
RAMP D3

CUY-90-14.90