


P:\PR40566\CADD\RDWY\SH\CCG5\25795XS_W90E24.DGN

CROSS SECTIONS - CONTRACT GROUP 5
RAMP D4

CUY-90-14.90

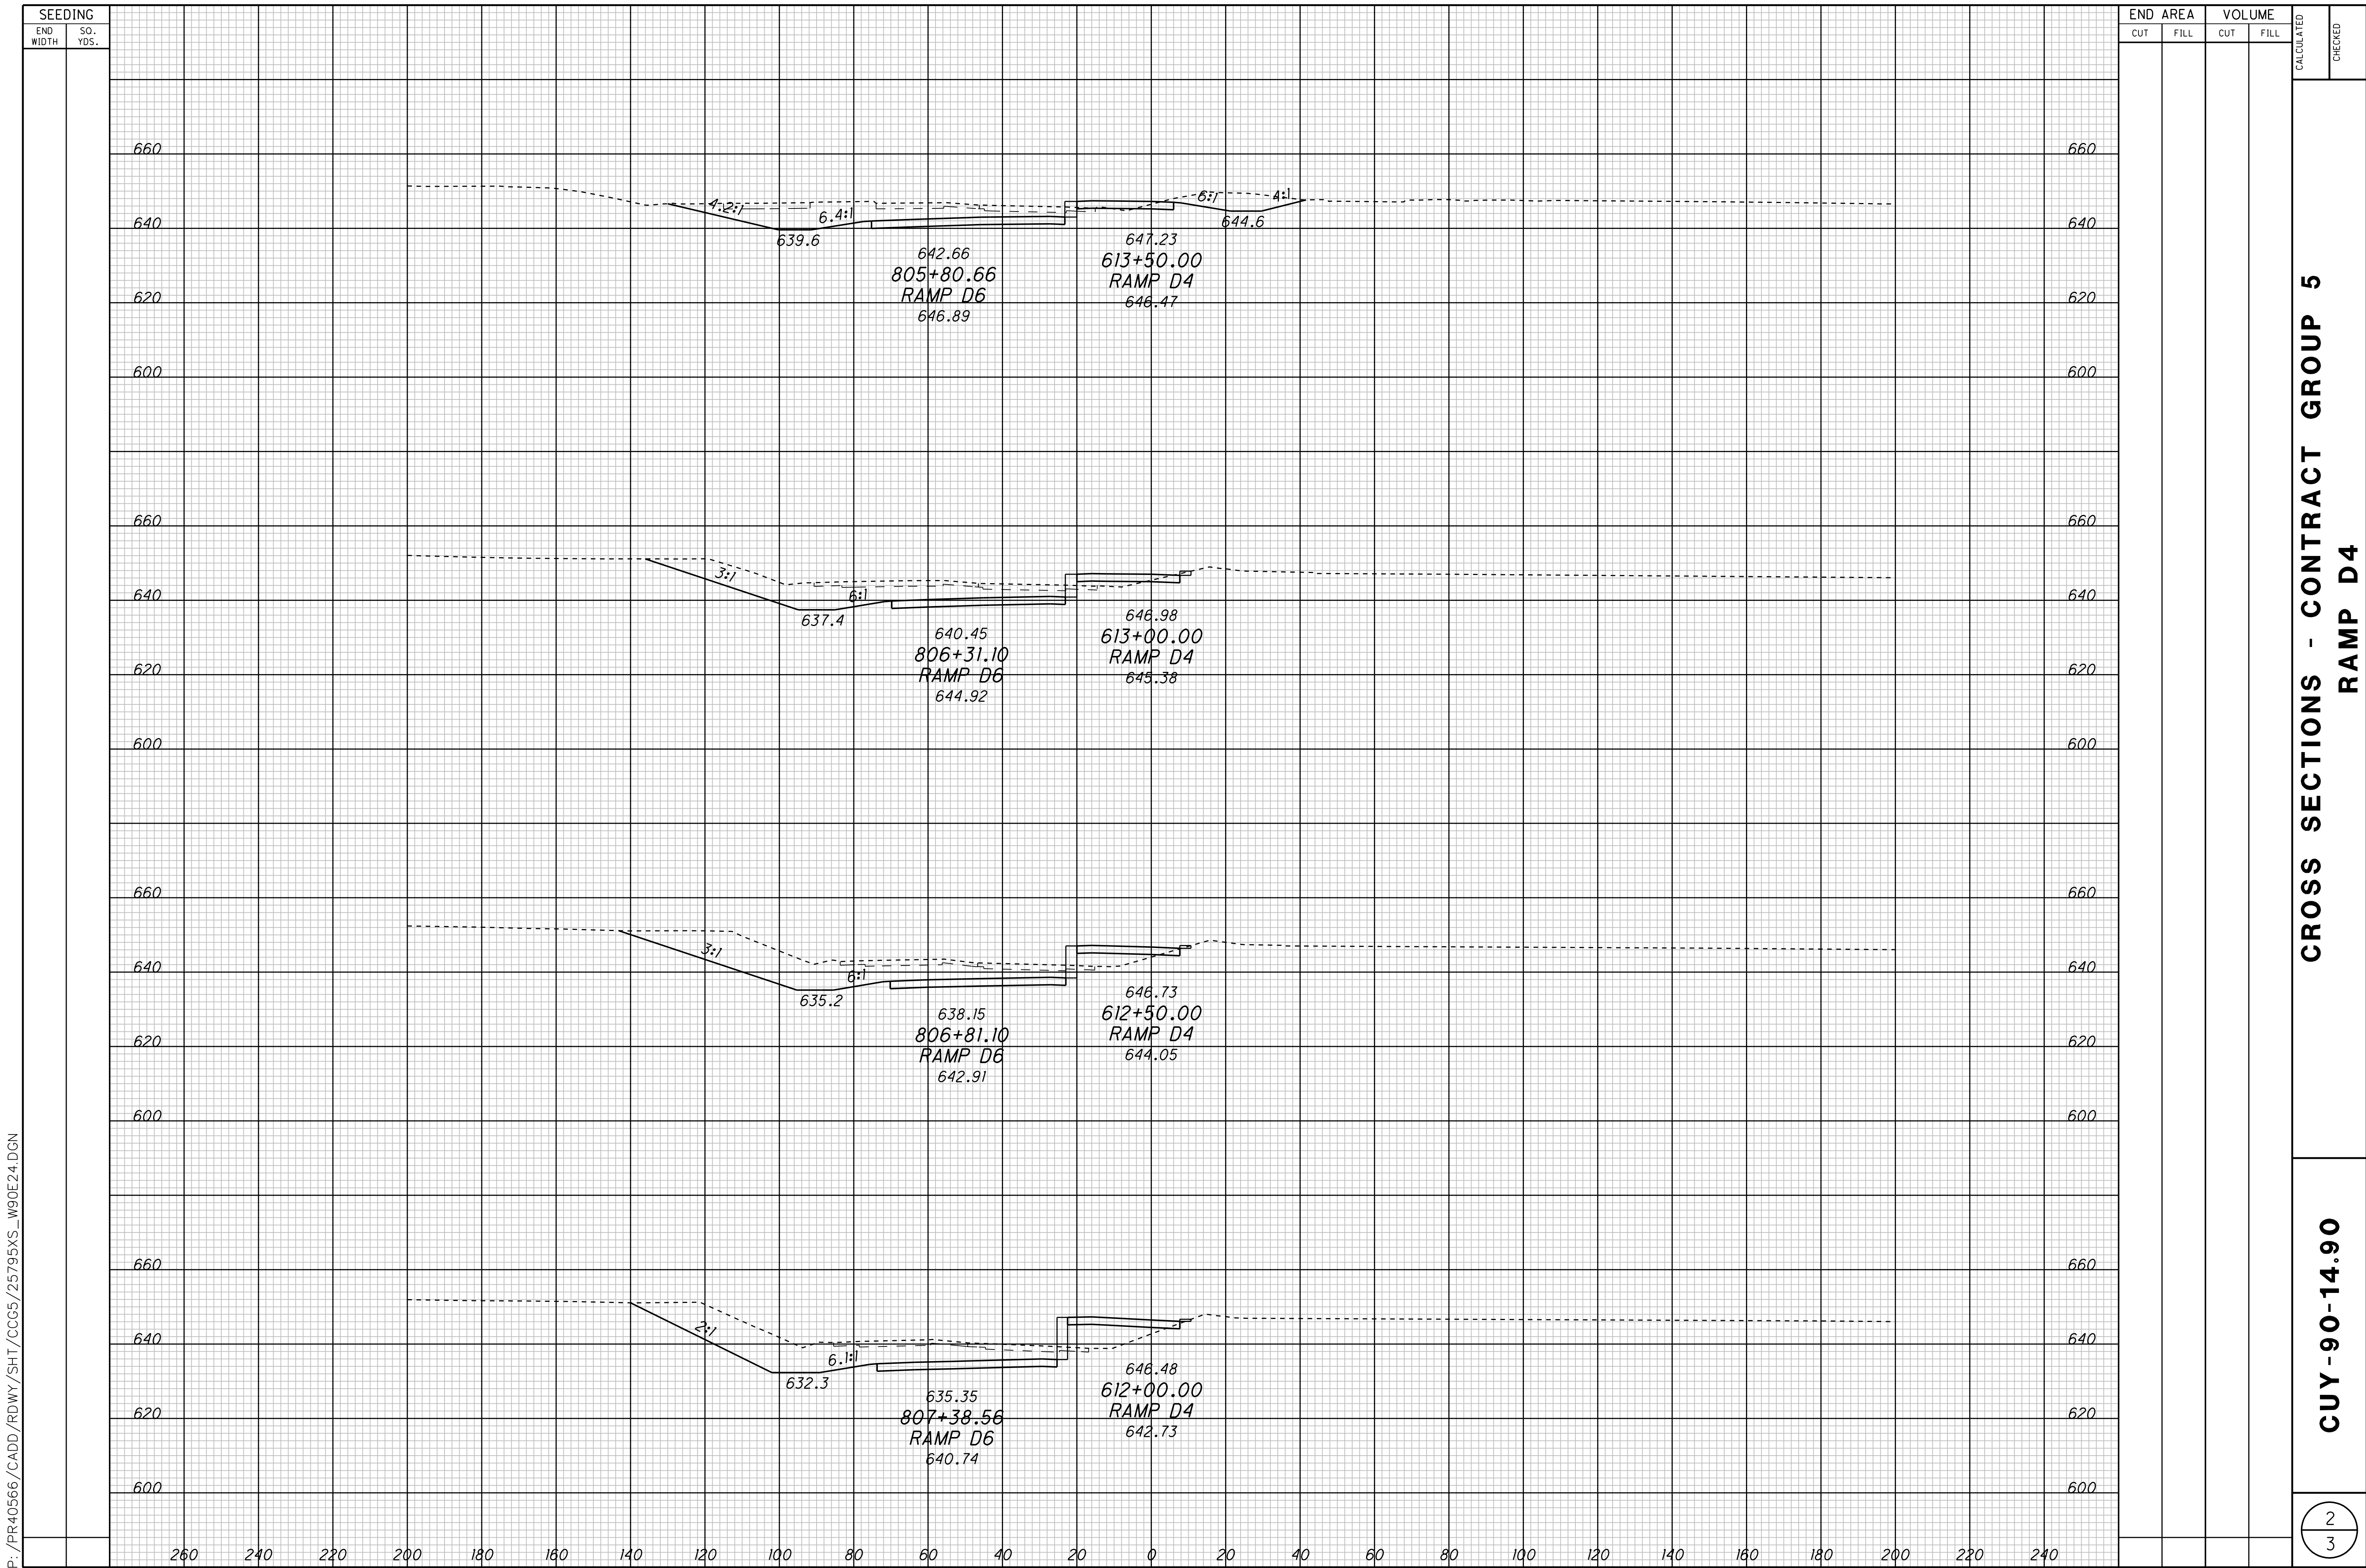


P:\PR40566\CADD\RDWY\SH\CCG5\25795XS_W90E24.DGN

SEEDING		END AREA		VOLUME		CALCULATED	CHECKED
END WIDTH	SO. YDS.	CUT	FILL	CUT	FILL		

CROSS SECTIONS - CONTRACT GROUP 5
RAMP D4

CUY-90-14.90

P:/PR40566/CADD/RDWAY/SHT/CCG5/25795XS_W90E24.DGN

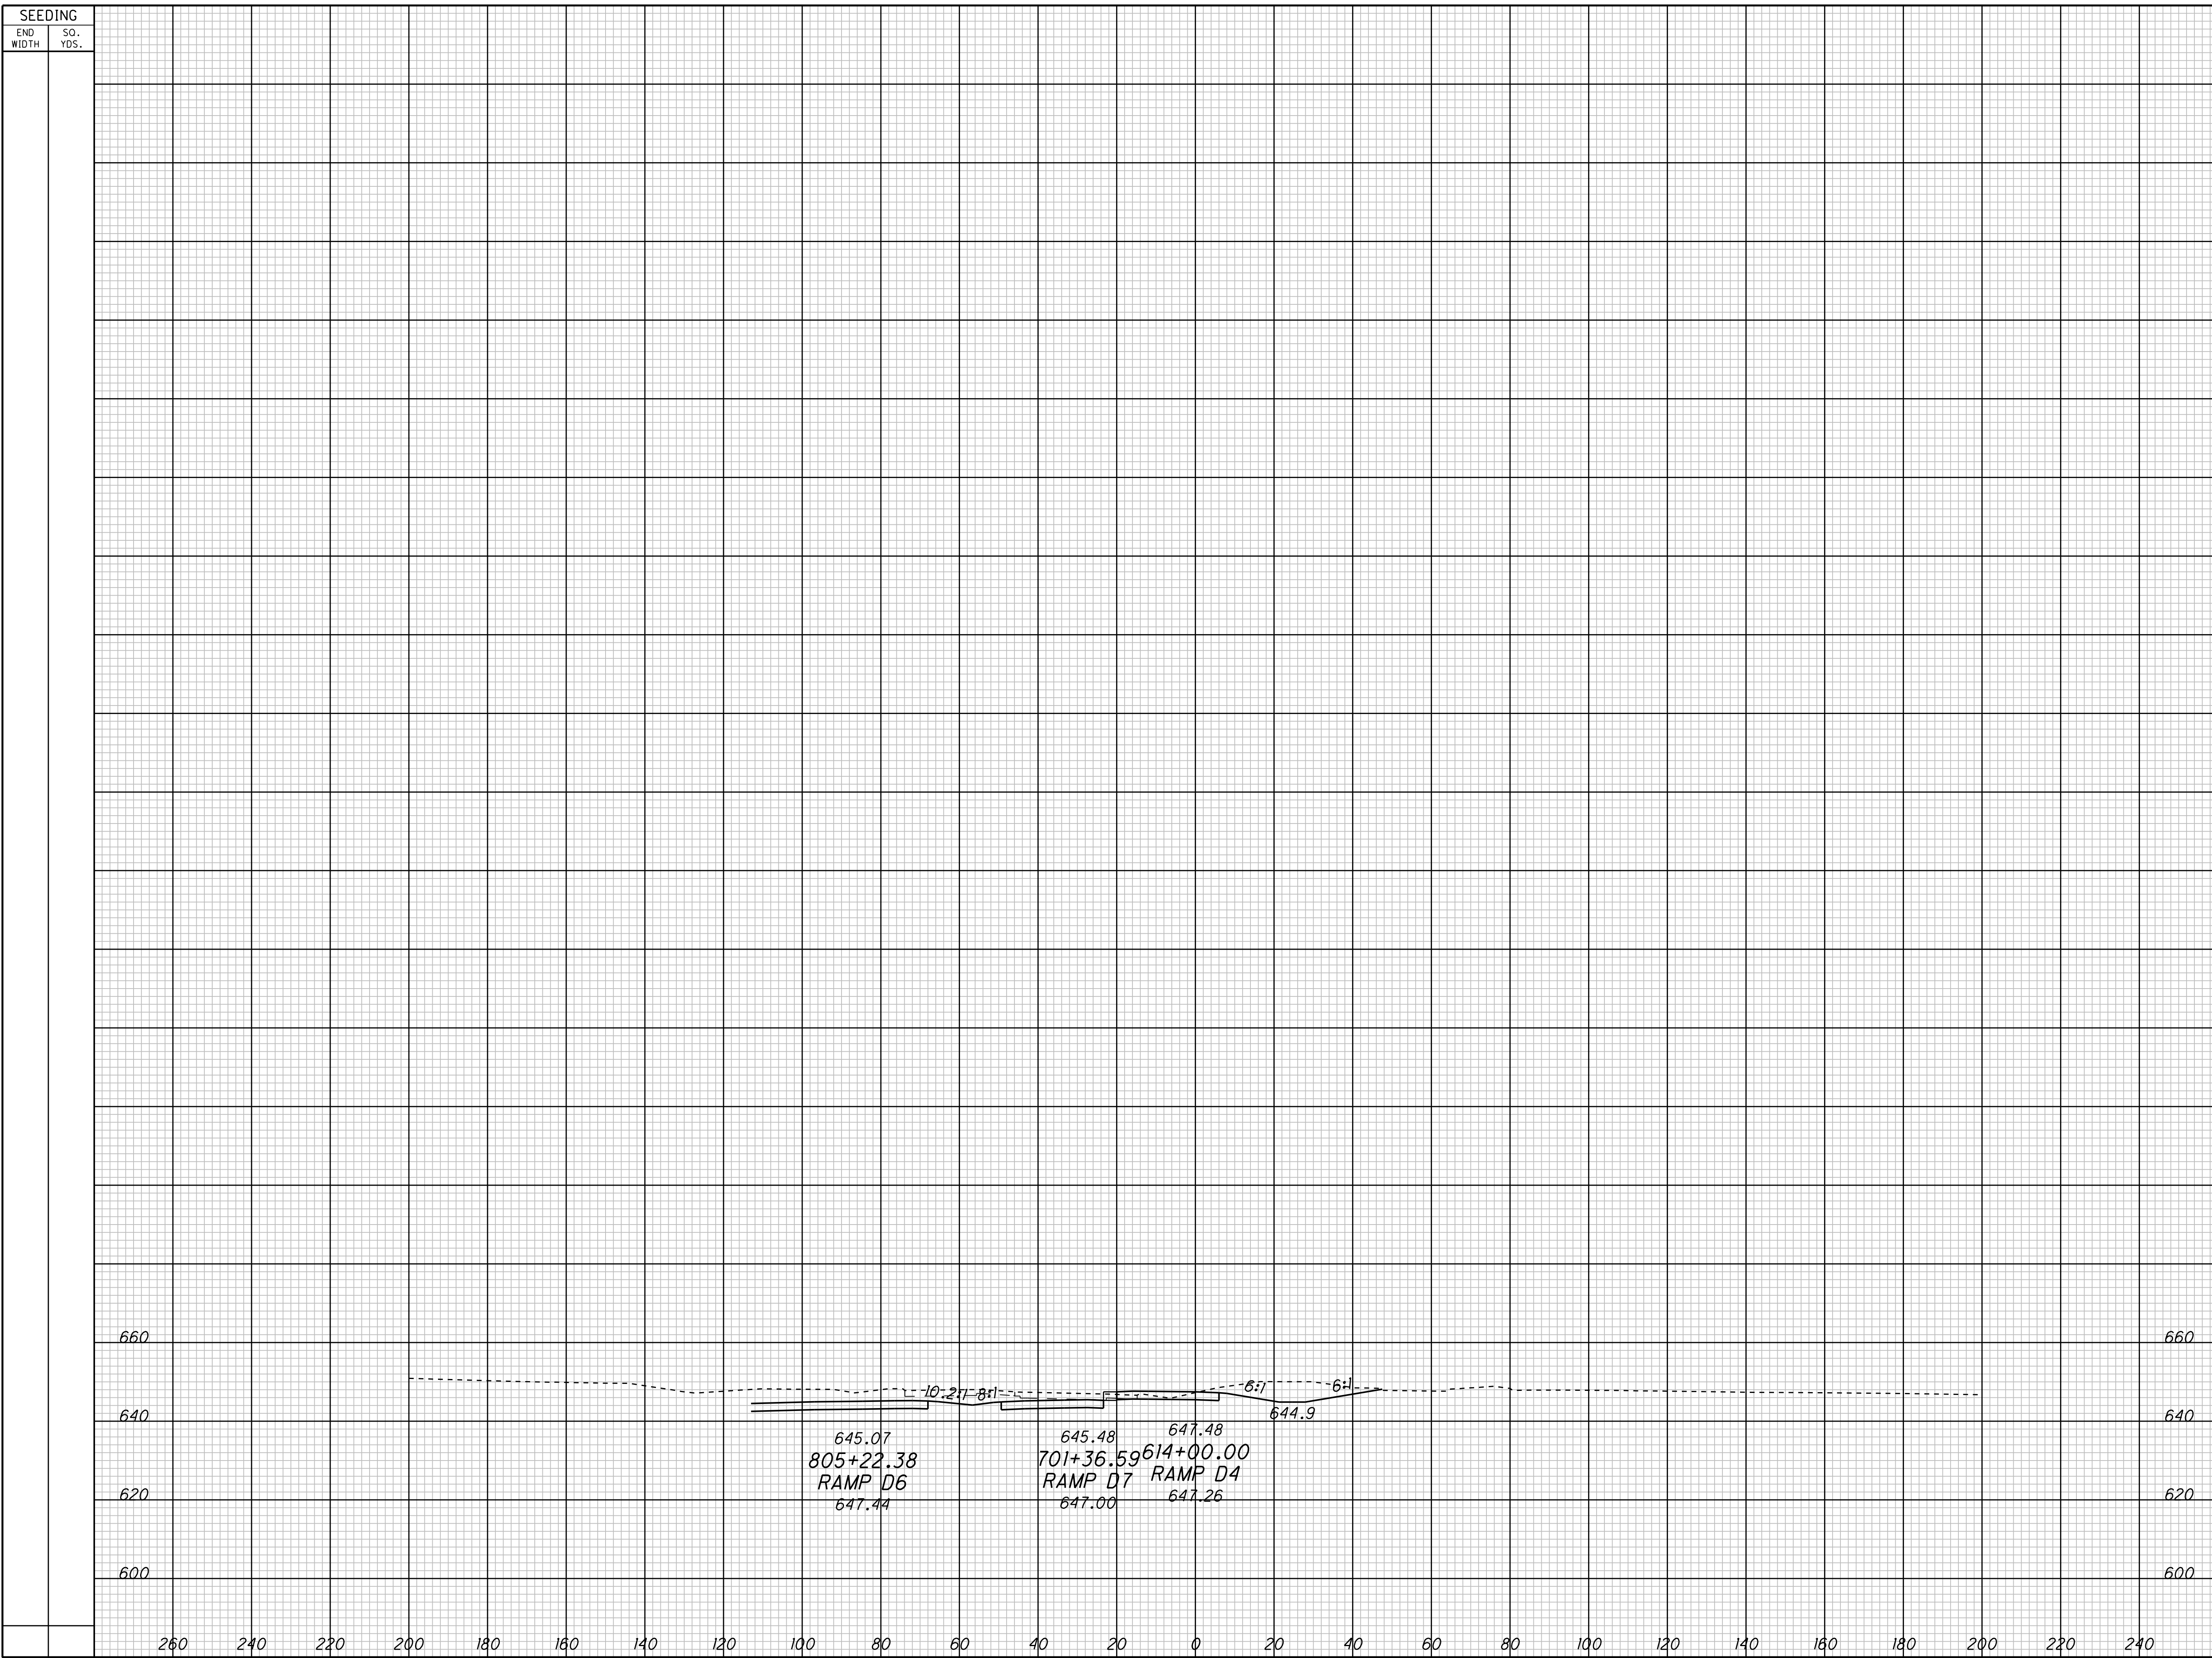

SEEDING		END AREA		VOLUME		CALCULATED	CHECKED
END WIDTH	SQ. YDS.	CUT	FILL	CUT	FILL		

3	3
----------	----------

CROSS SECTIONS - CONTRACT GROUP 5
RAMP D4

CUY-90-14.90