



CONTRACT GROUP 5 POTENTIAL UTILITY CONFLICTS SHEET 1

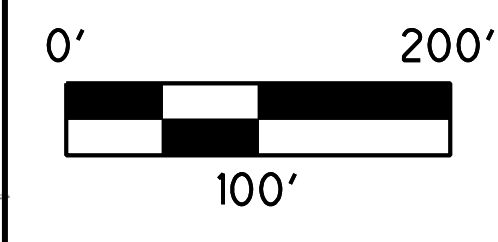

MARCH 1, 2010
DRAFT

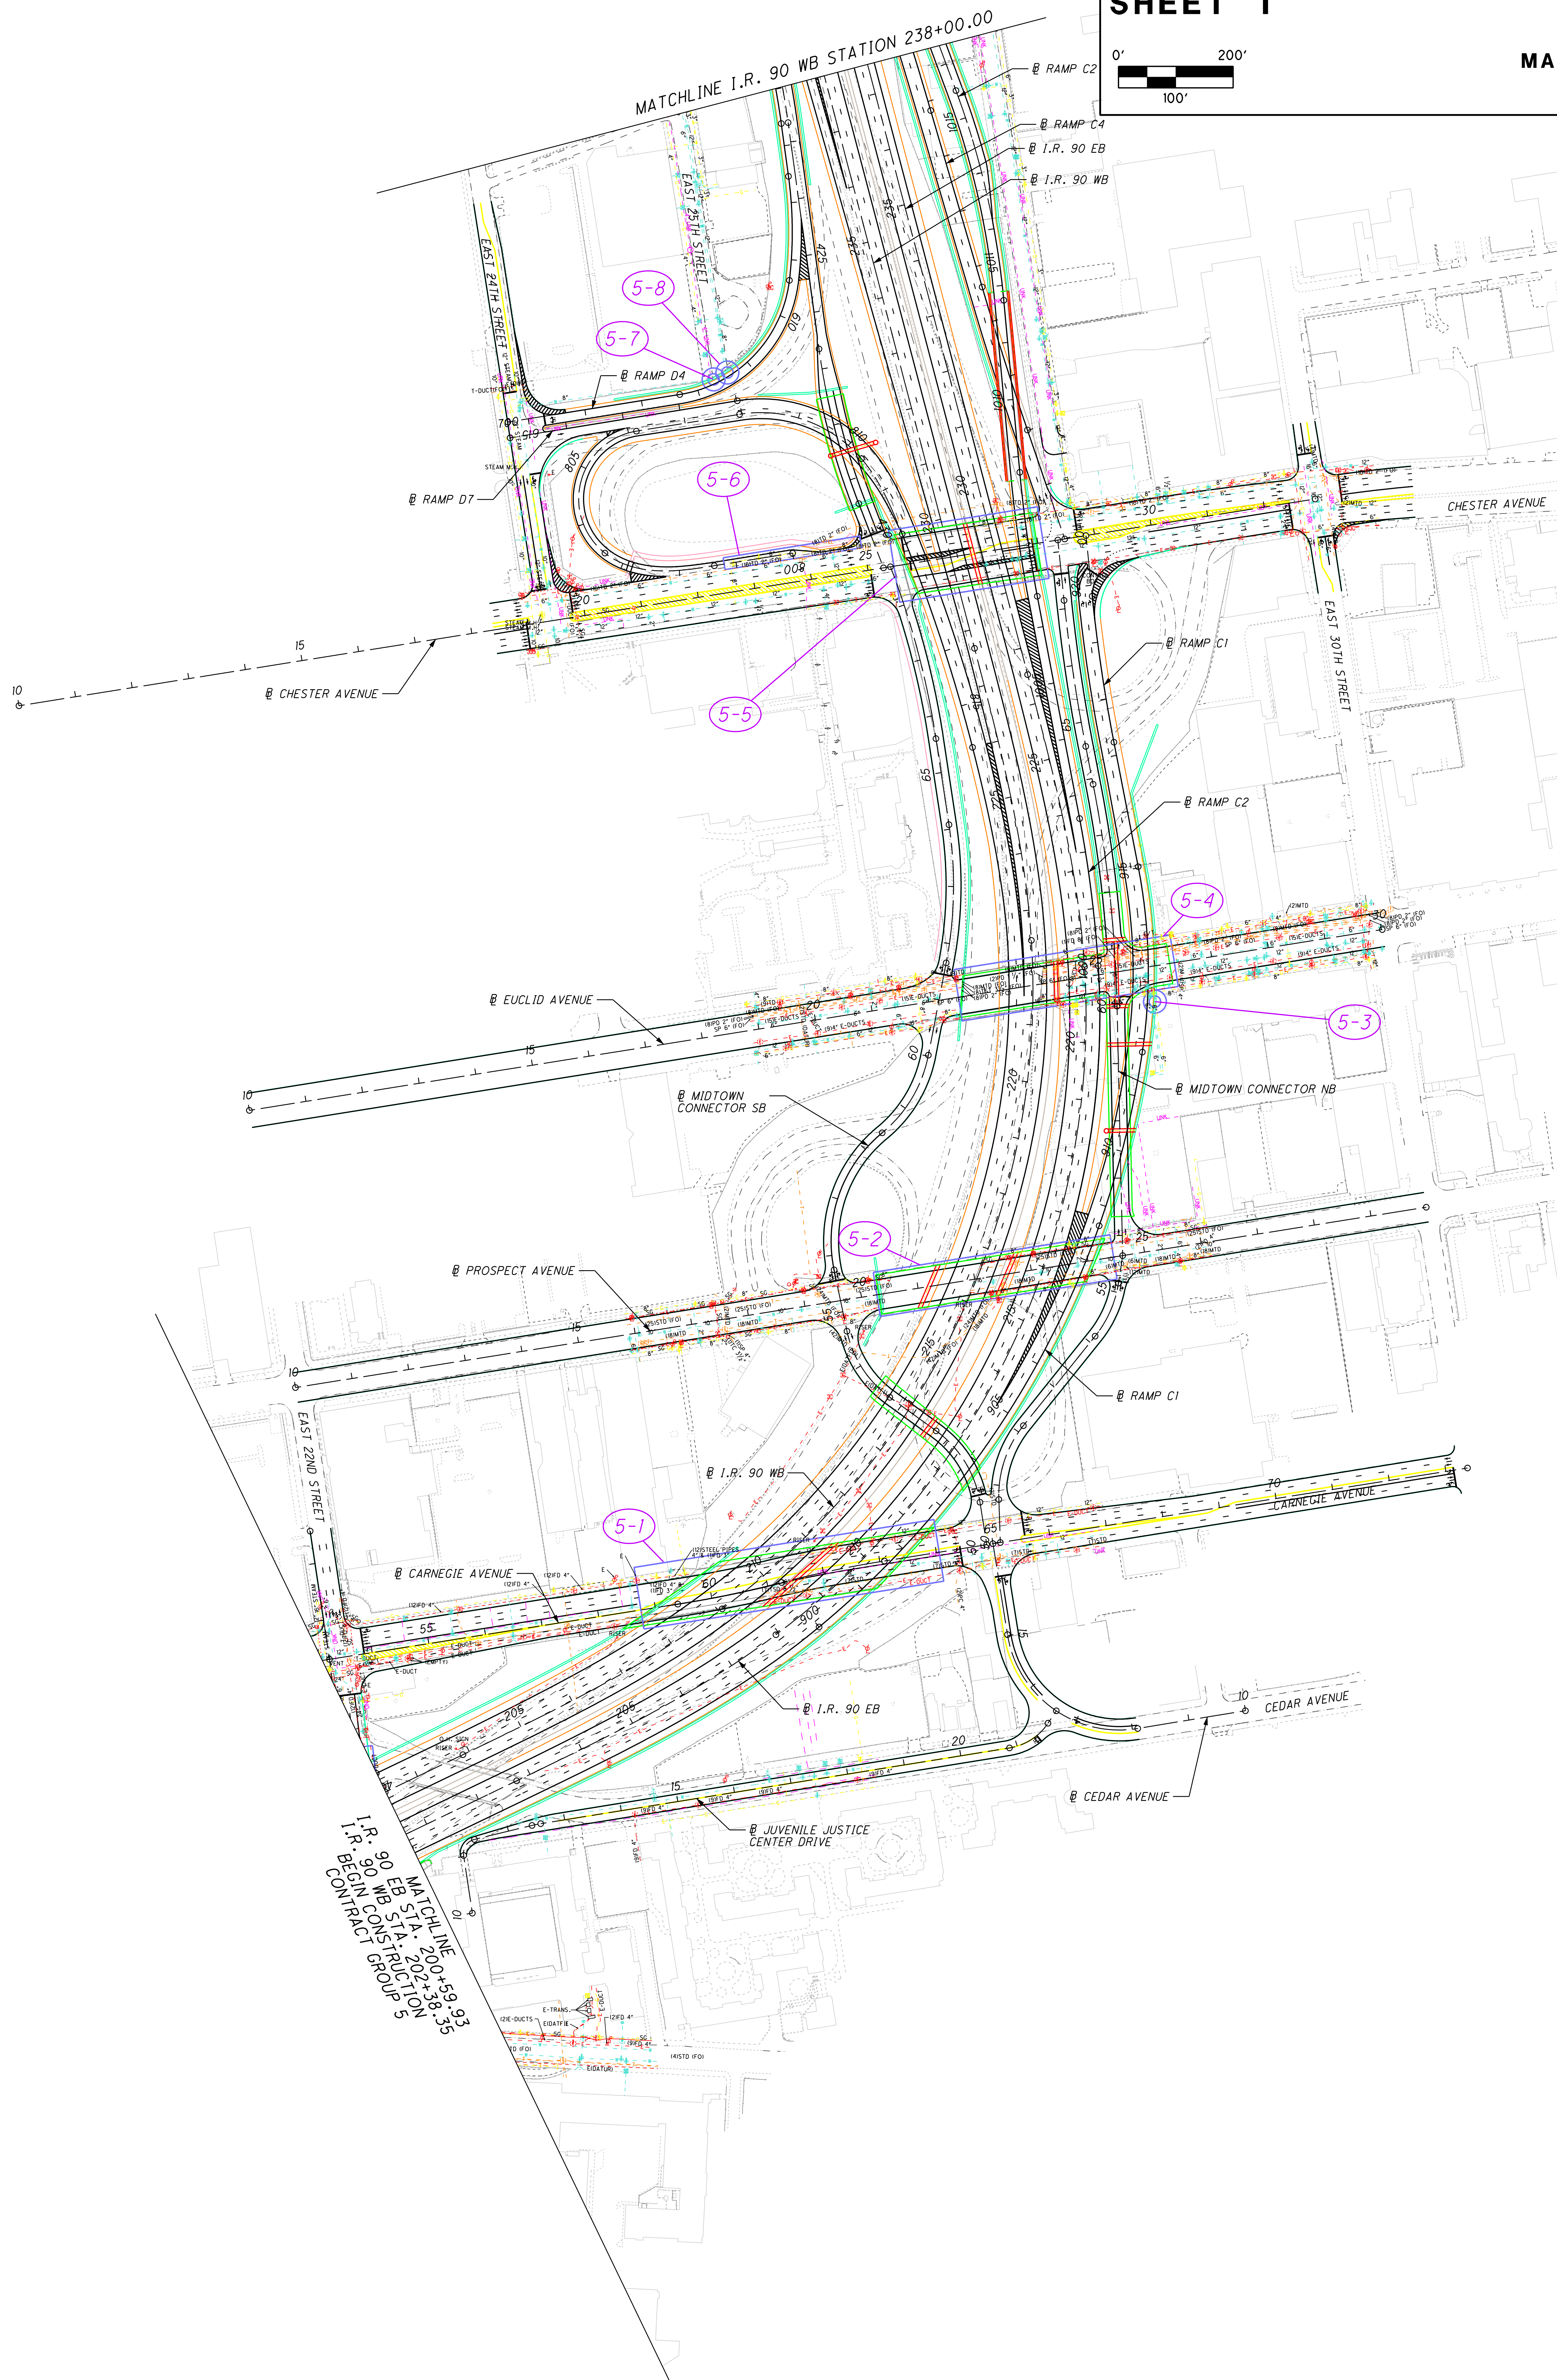

MATCHLINE I.R. 90 WB STATION 238+00.00
I.R. 90 EB STA. 202+38.35
I.R. 90 WB STA. 202+38.35
CONTRACT GROUP 5
MATCHLINE I.R. 90 WB STATION 200+59.99