


P:\PR40566\CADD\RDWY\CCG4\77413XS_E2E90.DGN

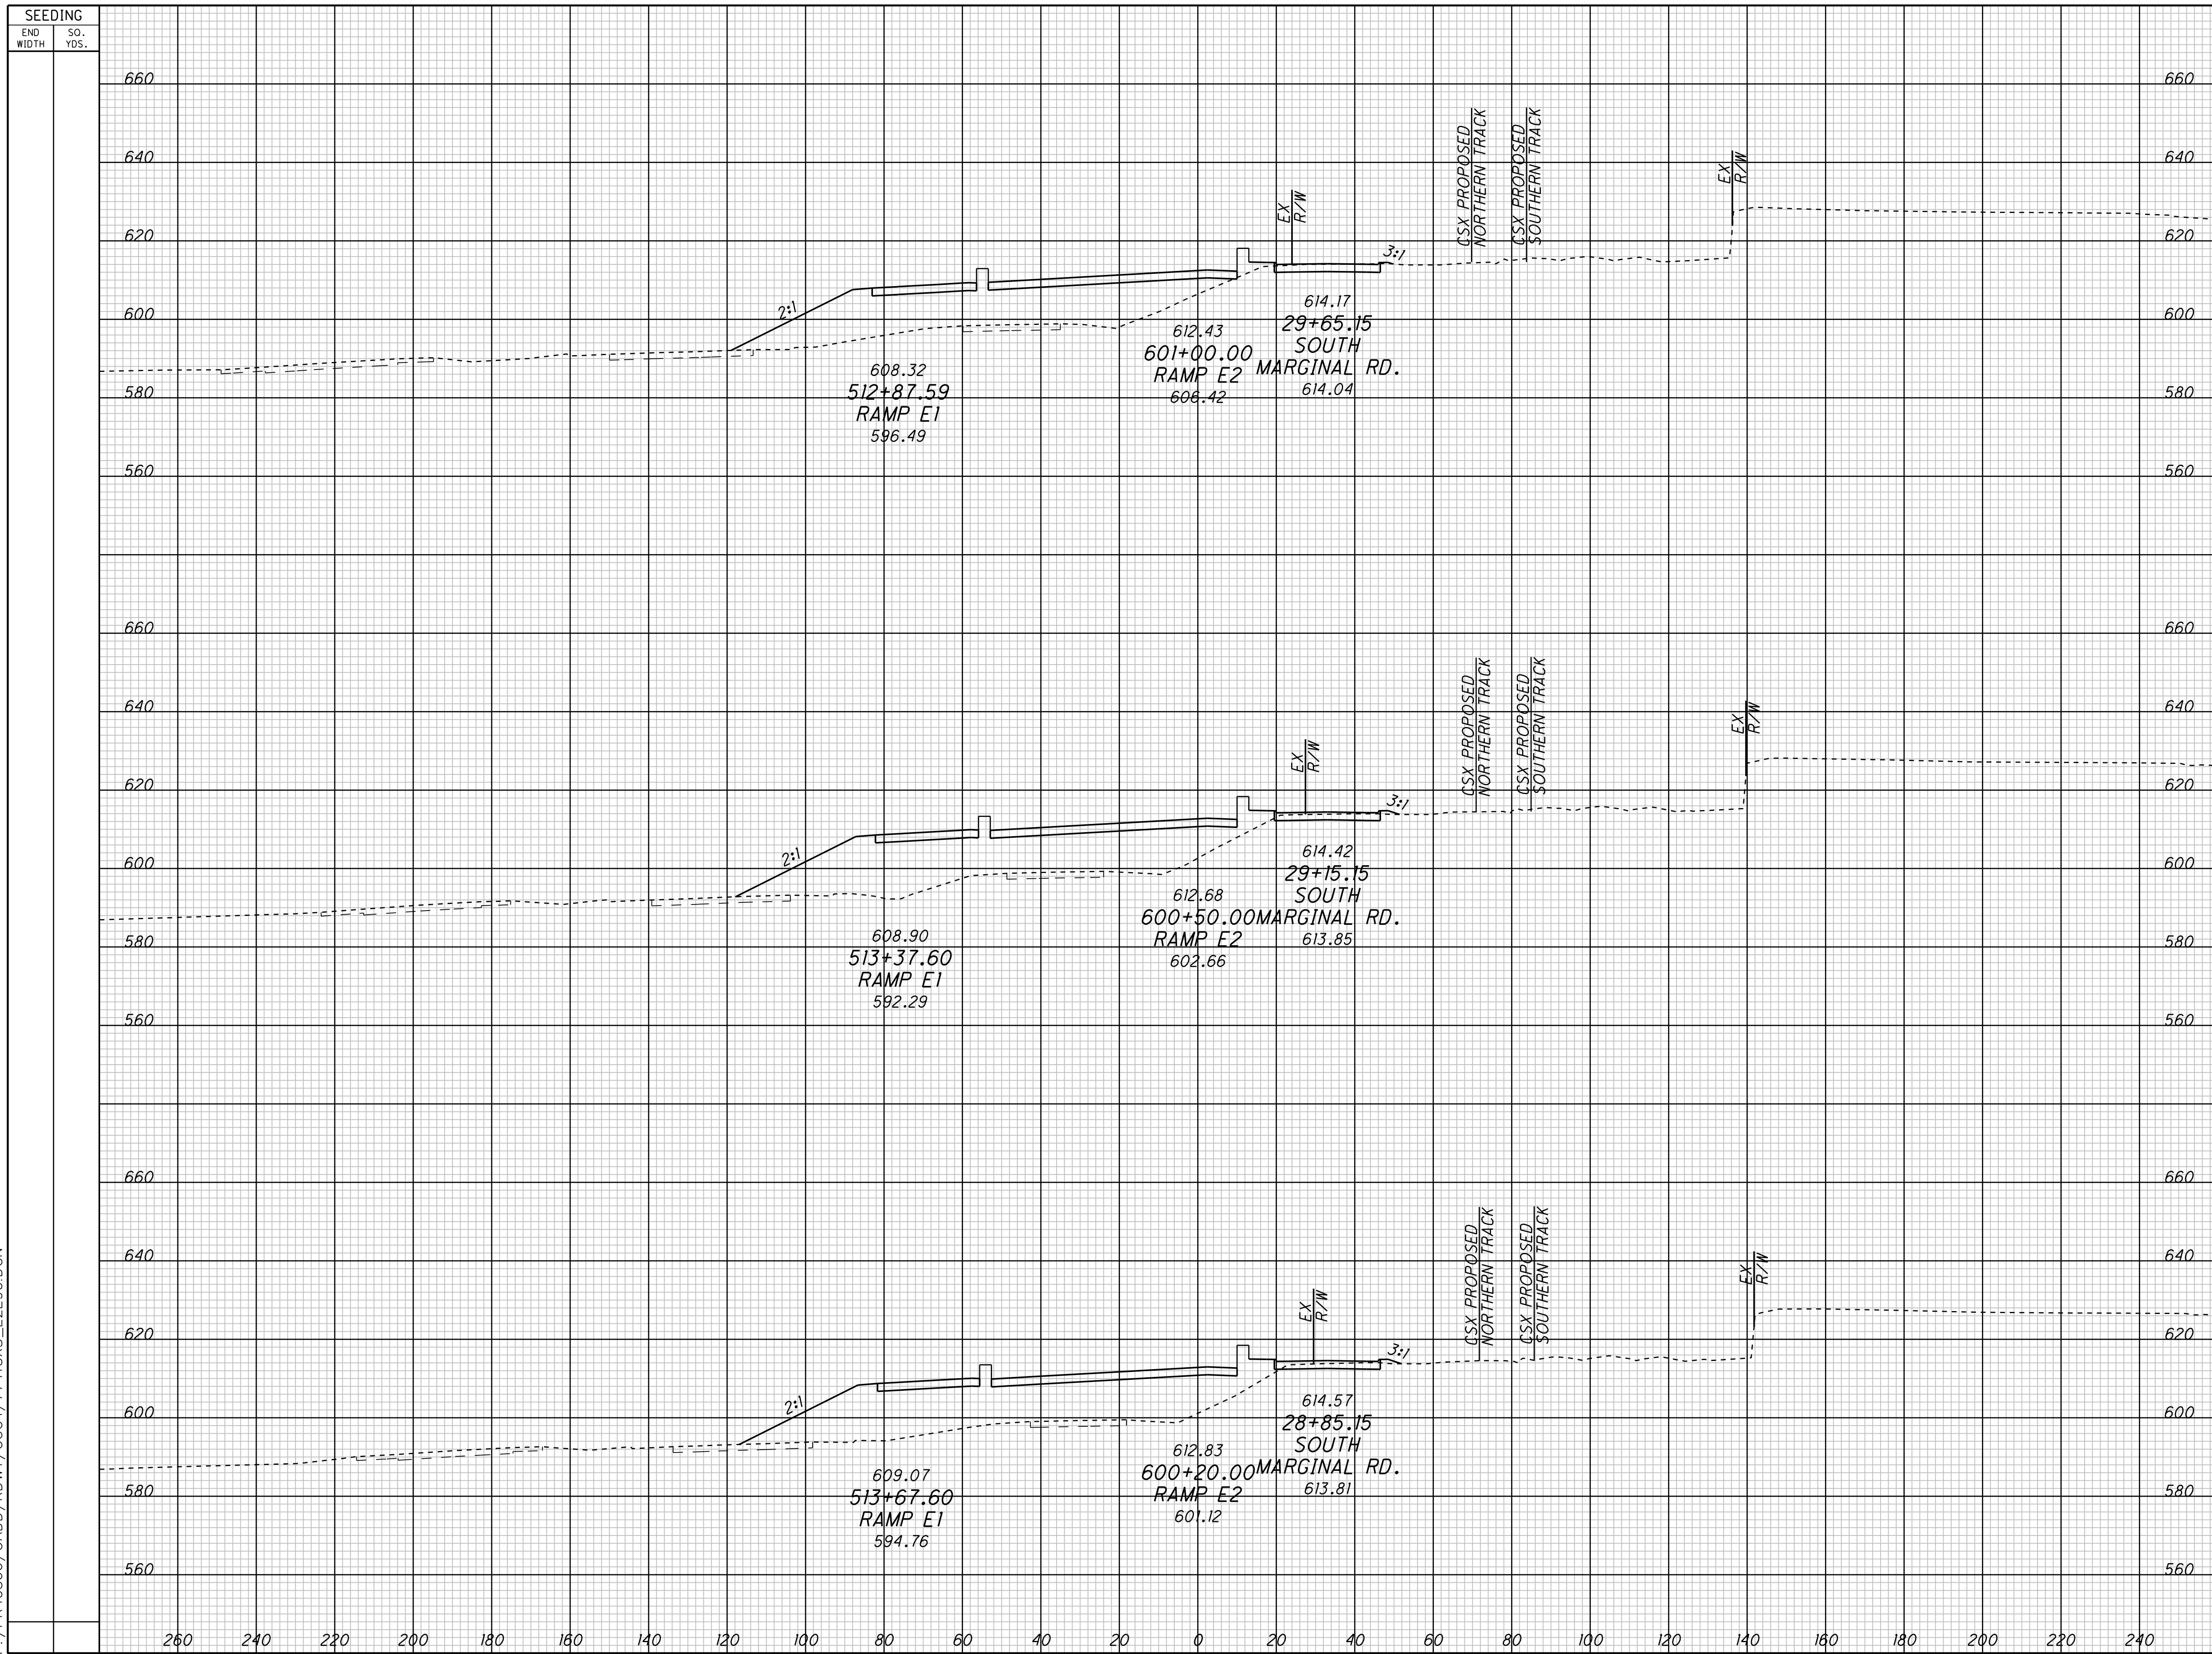


END	AREA		VOLUME		CALCULATED	CHECKED
	CUT	FILL	CUT	FILL		
660						
640						
620						
600						
580						
560						
660						
640						
620						
600						
580						
560						
660						
640						
620						
600						
580						
560						
260						
240						
220						
200						
180						
160						
140						
120						
100						
80						
60						
40						
20						
0						
20						
40						
60						
80						
100						
120						
140						
160						
180						
200						
220						
240						

CROSS SECTIONS - CONTRACT GROUP 4
RAMP E2

CUY-90-14.90

P:\PR40566\CADD\RDWY\CCG4\77413XS_E2E90.DGN

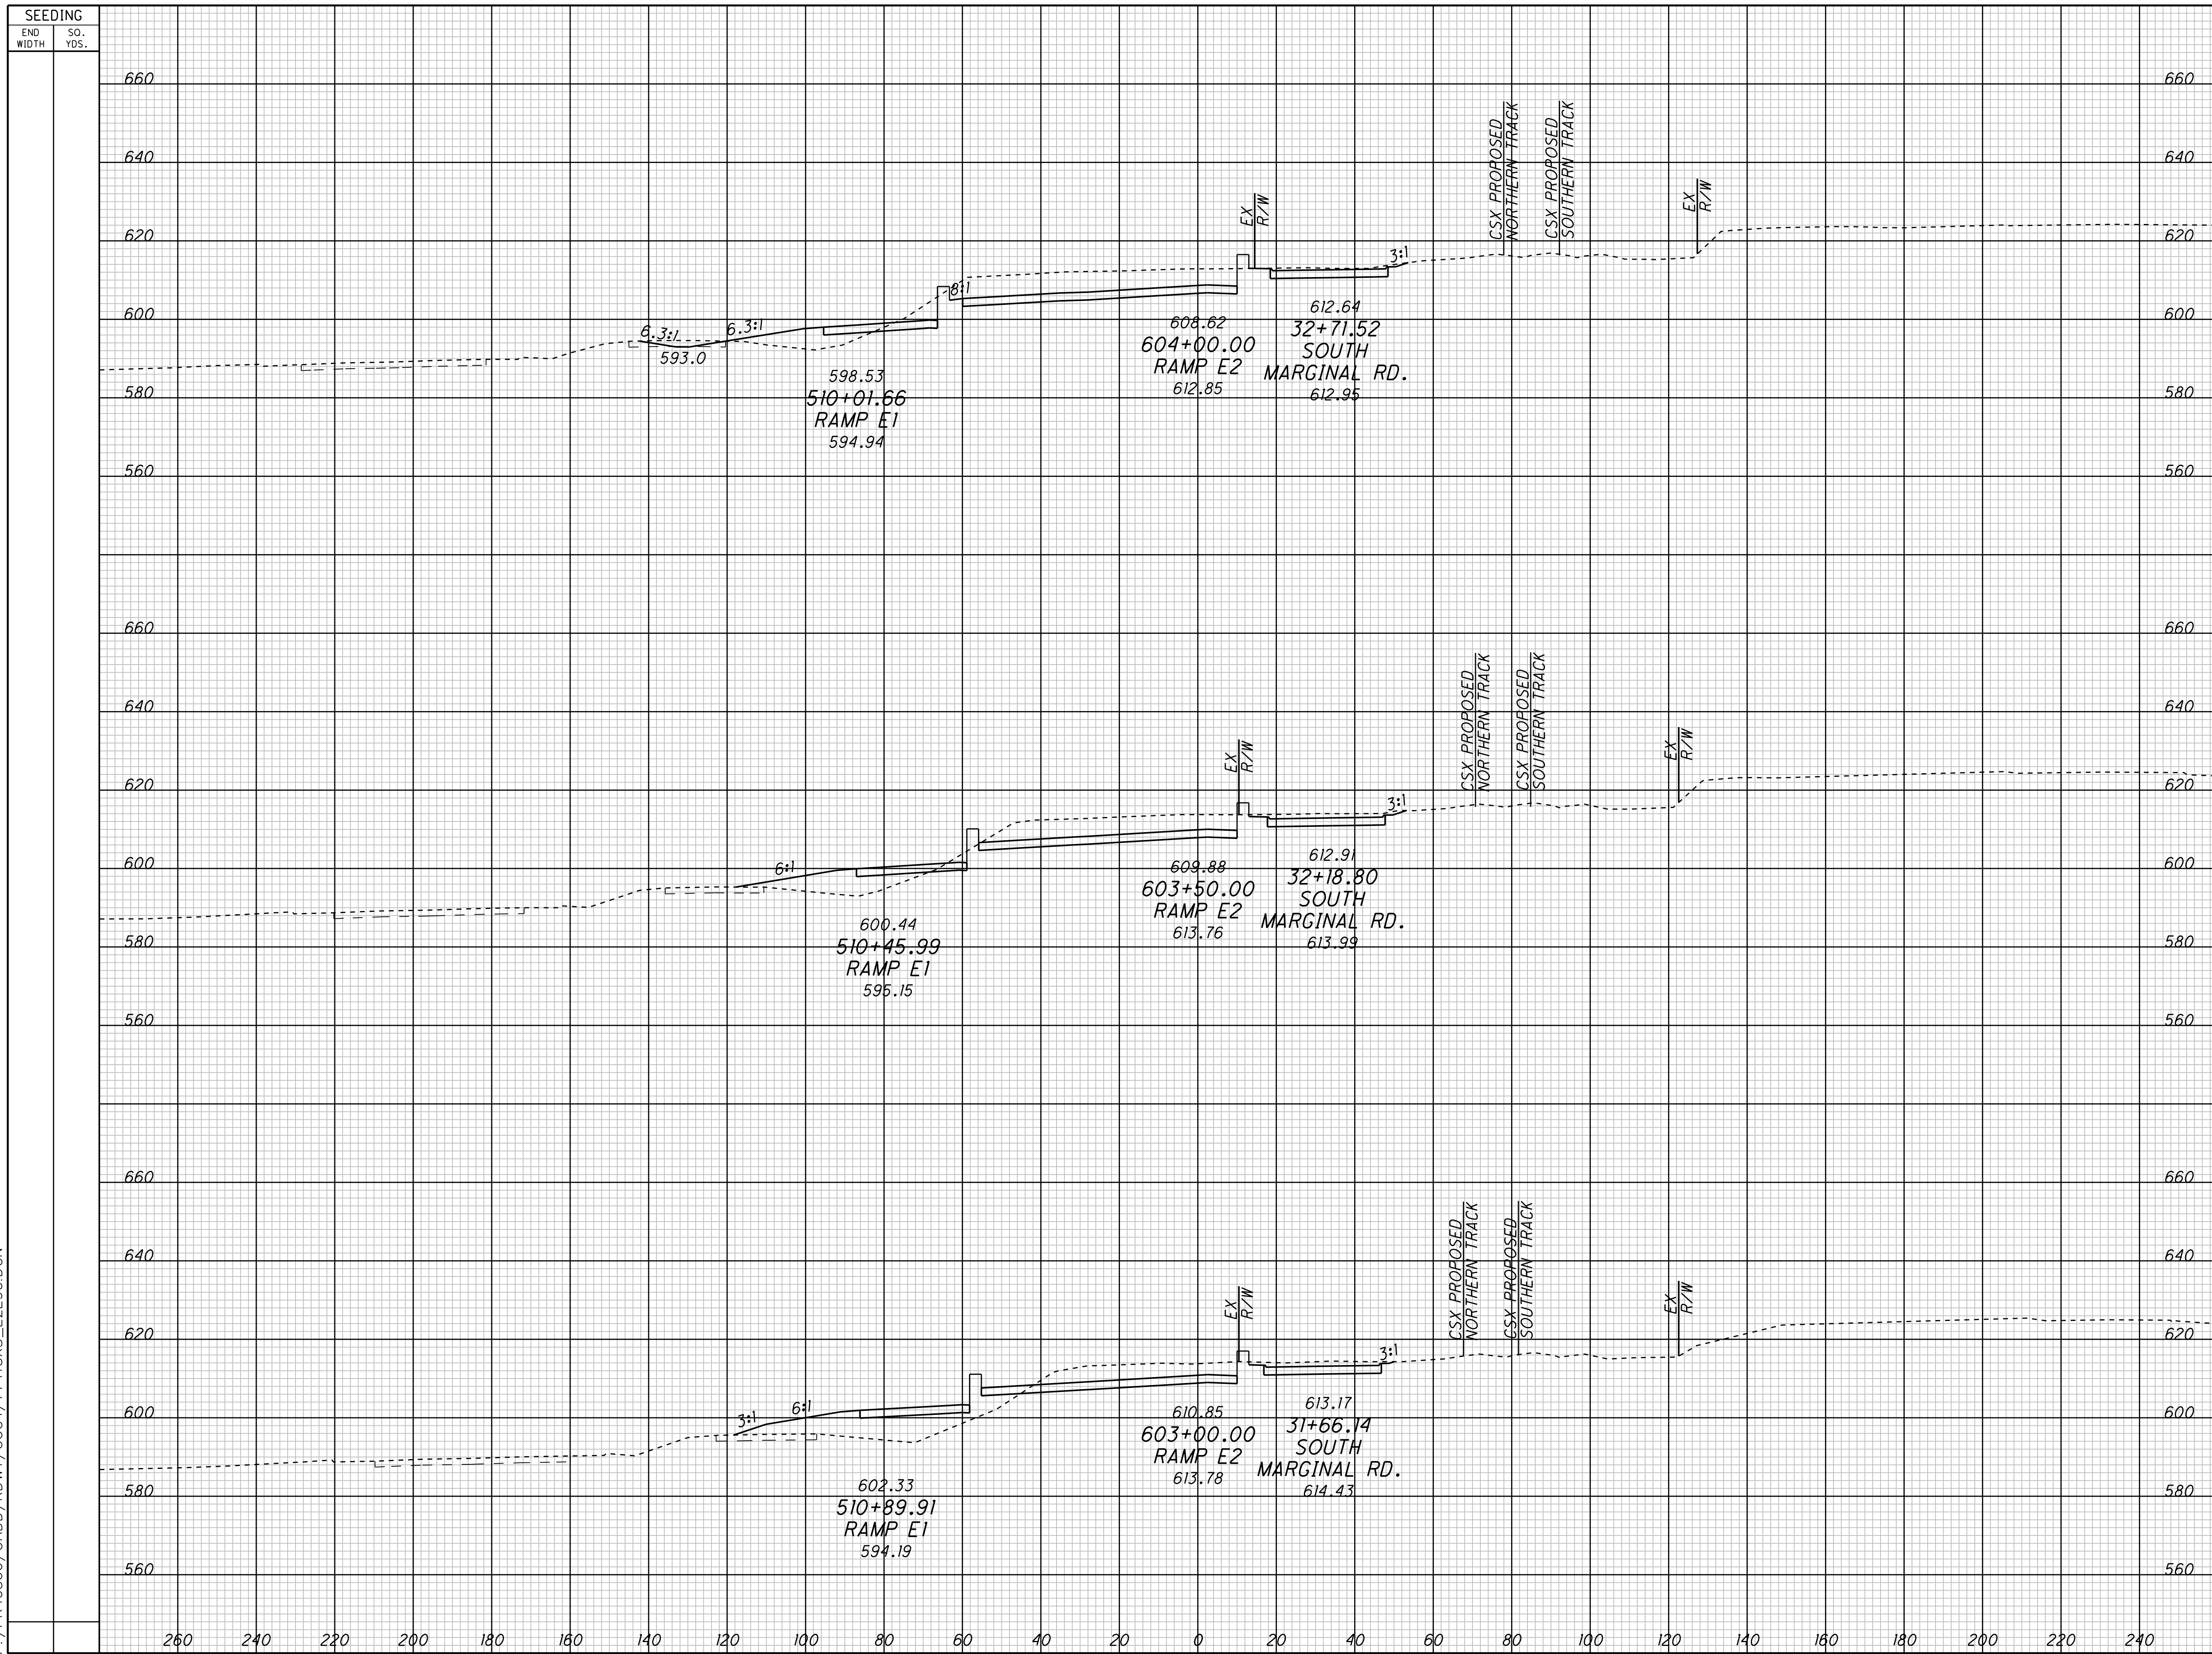


SEEDING		END AREA		VOLUME		CALCULATED	CHECKED
END WIDTH	SO. YDS.	CUT	FILL	CUT	FILL		
	660						
	640						
	620						
	600						
	580						
	560						
	660						
	640						
	620						
	600						
	580						
	560						
	660						
	640						
	620						
	600						
	580						
	560						
260							
240							
220							
200							
180							
160							
140							
120							
100							
80							
60							
40							
20							
0							
20							
40							
60							
80							
100							
120							
140							
160							
180							
200							
220							
240							

CROSS SECTIONS - CONTRACT GROUP 4
RAMP E2

CUY-90-14.90

P:\PR40566\CADD\RDWY\CCG4\77413XS_E2E90.DGN

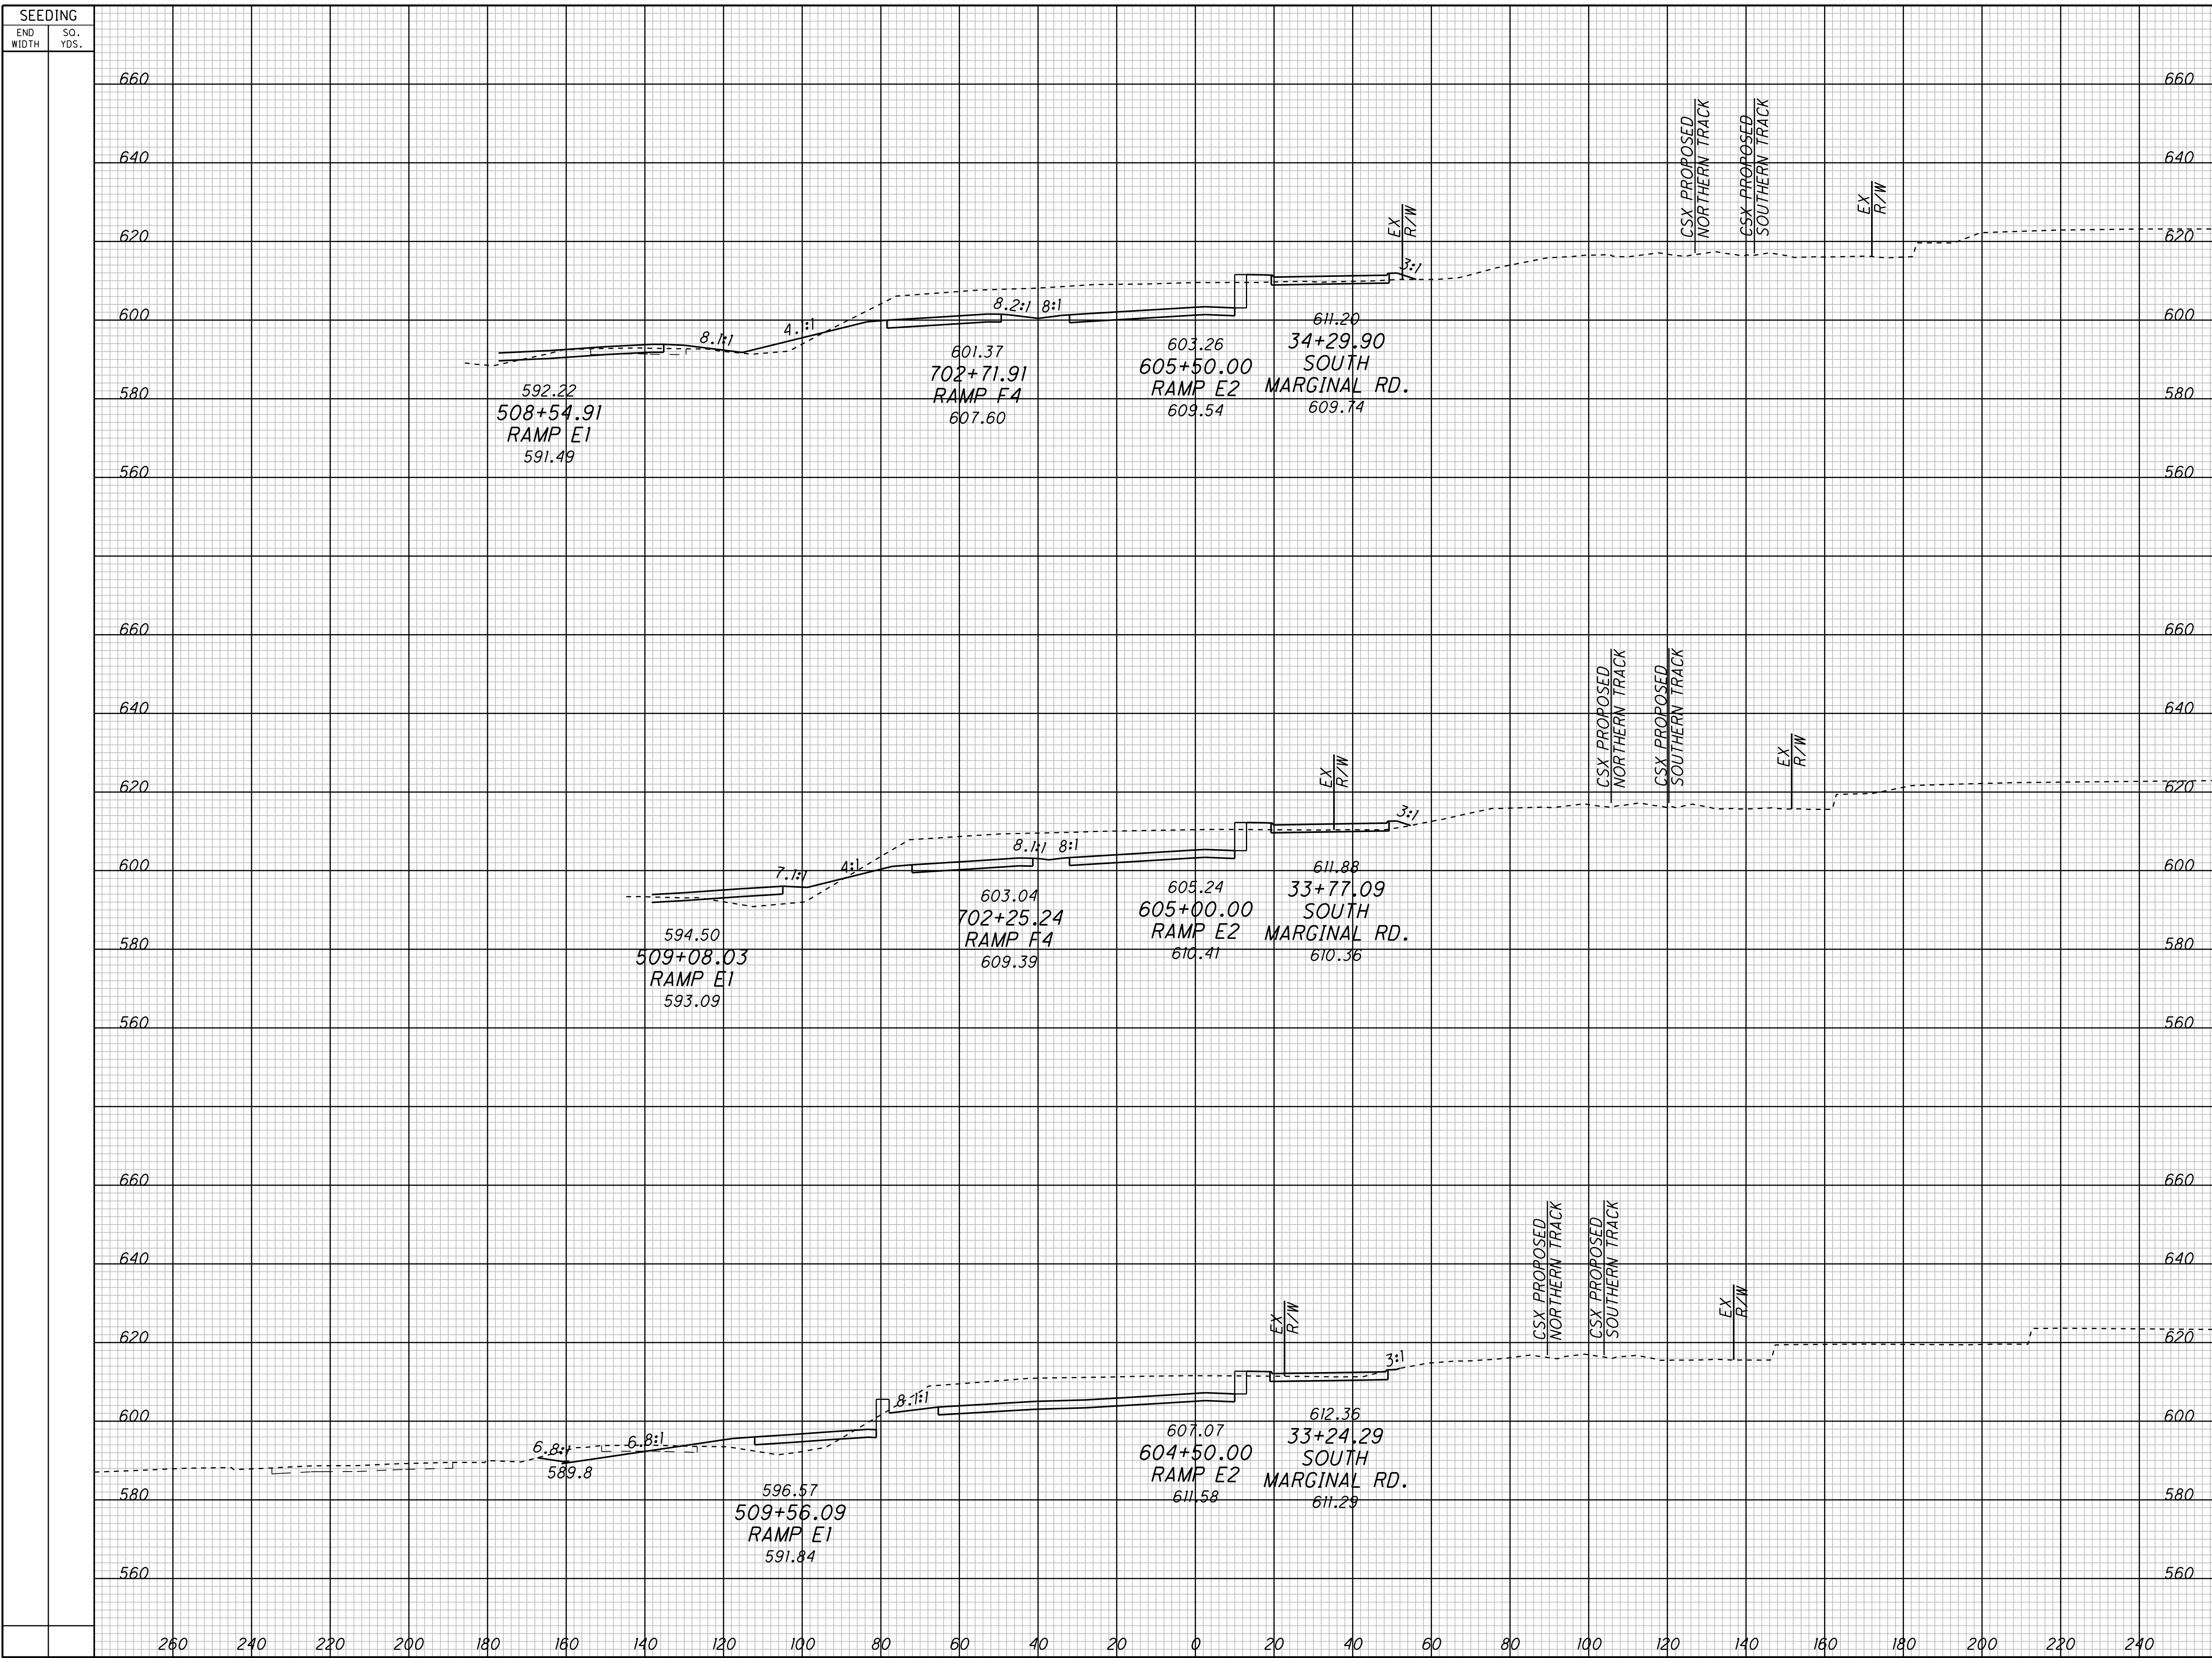


END	AREA		VOLUME		CALCULATED	CHECKED
	CUT	FILL	CUT	FILL		
660						
640						
620						
600						
580						
560						
660						
640						
620						
600						
580						
560						
660						
640						
620						
600						
580						
560						
260						
240						
220						
200						
180						
160						
140						
120						
100						
80						
60						
40						
20						
0						
20						
40						
60						
80						
100						
120						
140						
160						
180						
200						
220						
240						

CROSS SECTIONS - CONTRACT GROUP 4
RAMP E2

CUY-90-14.90

P:\PR40566\CADD\RDWY\CCG4\77413XS_E2E90.DGN

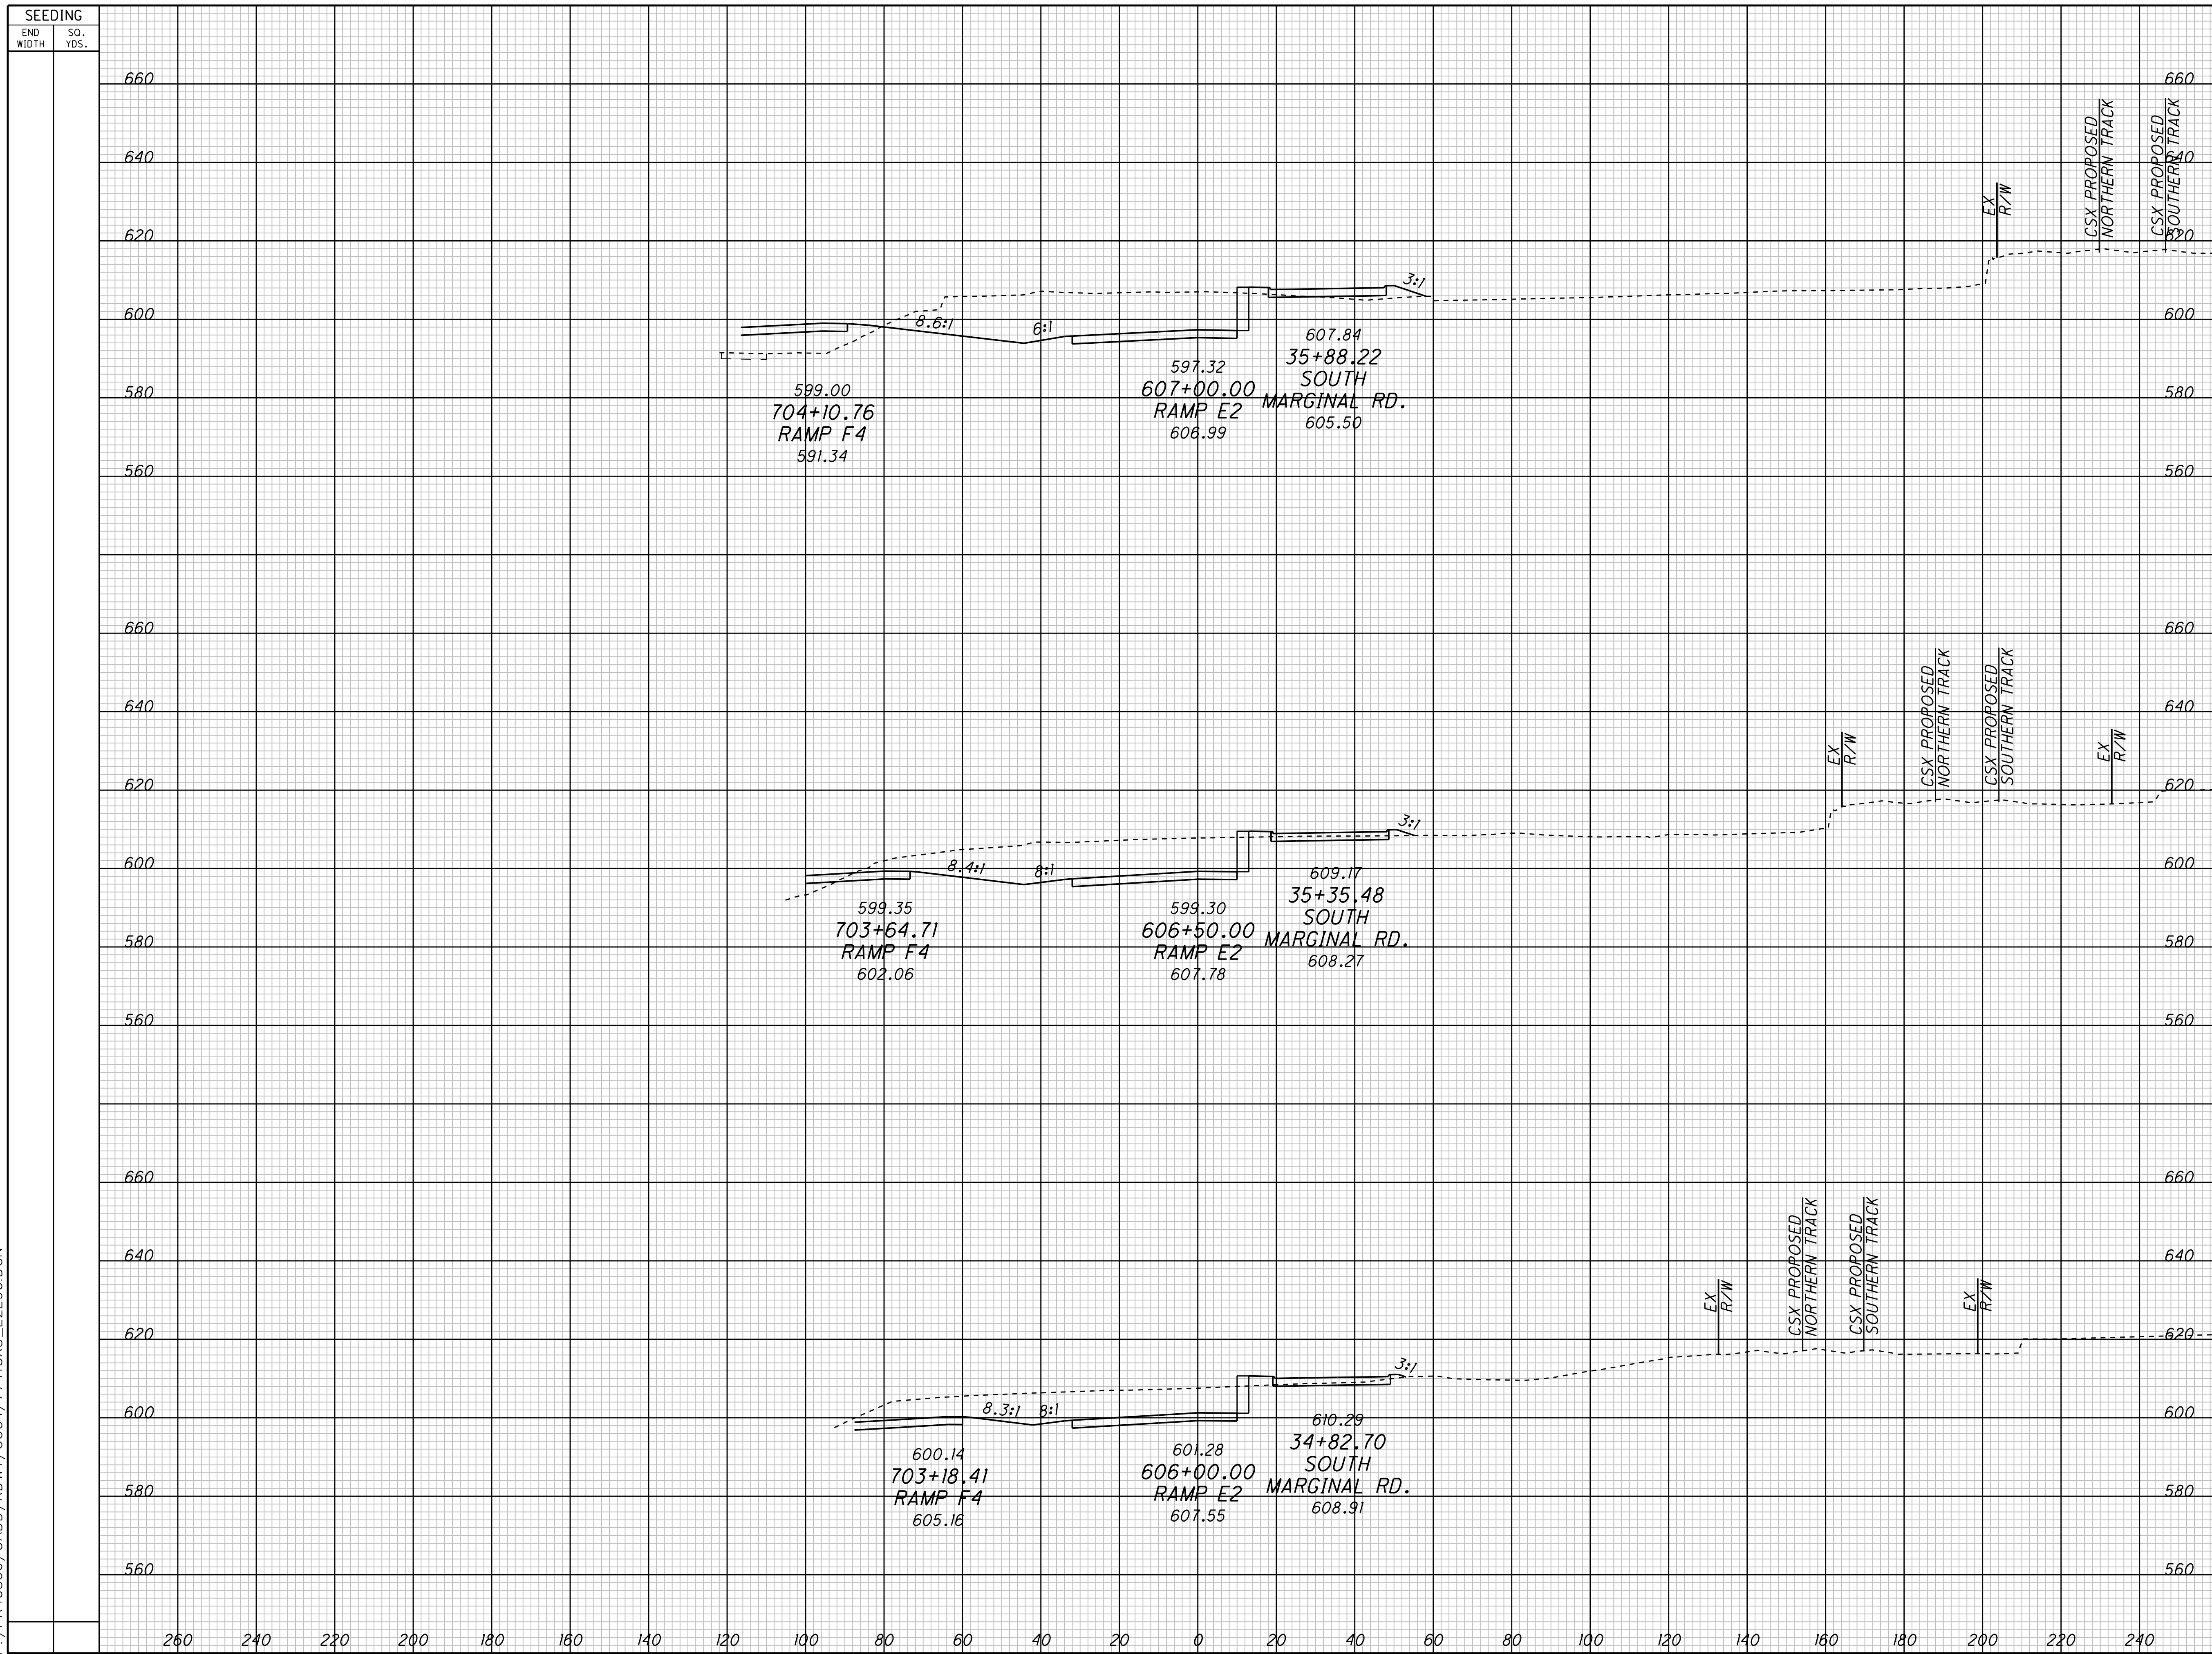


SEEDING		END AREA		VOLUME		CALCULATED	CHECKED
END WIDTH	SO. YDS.	CUT	FILL	CUT	FILL		

CROSS SECTIONS - CONTRACT GROUP 4
RAMP E2

CUY-90-14.90

P:\PR40566\CADD\RDWY\CCG4\77413XS_E2E90.DGN

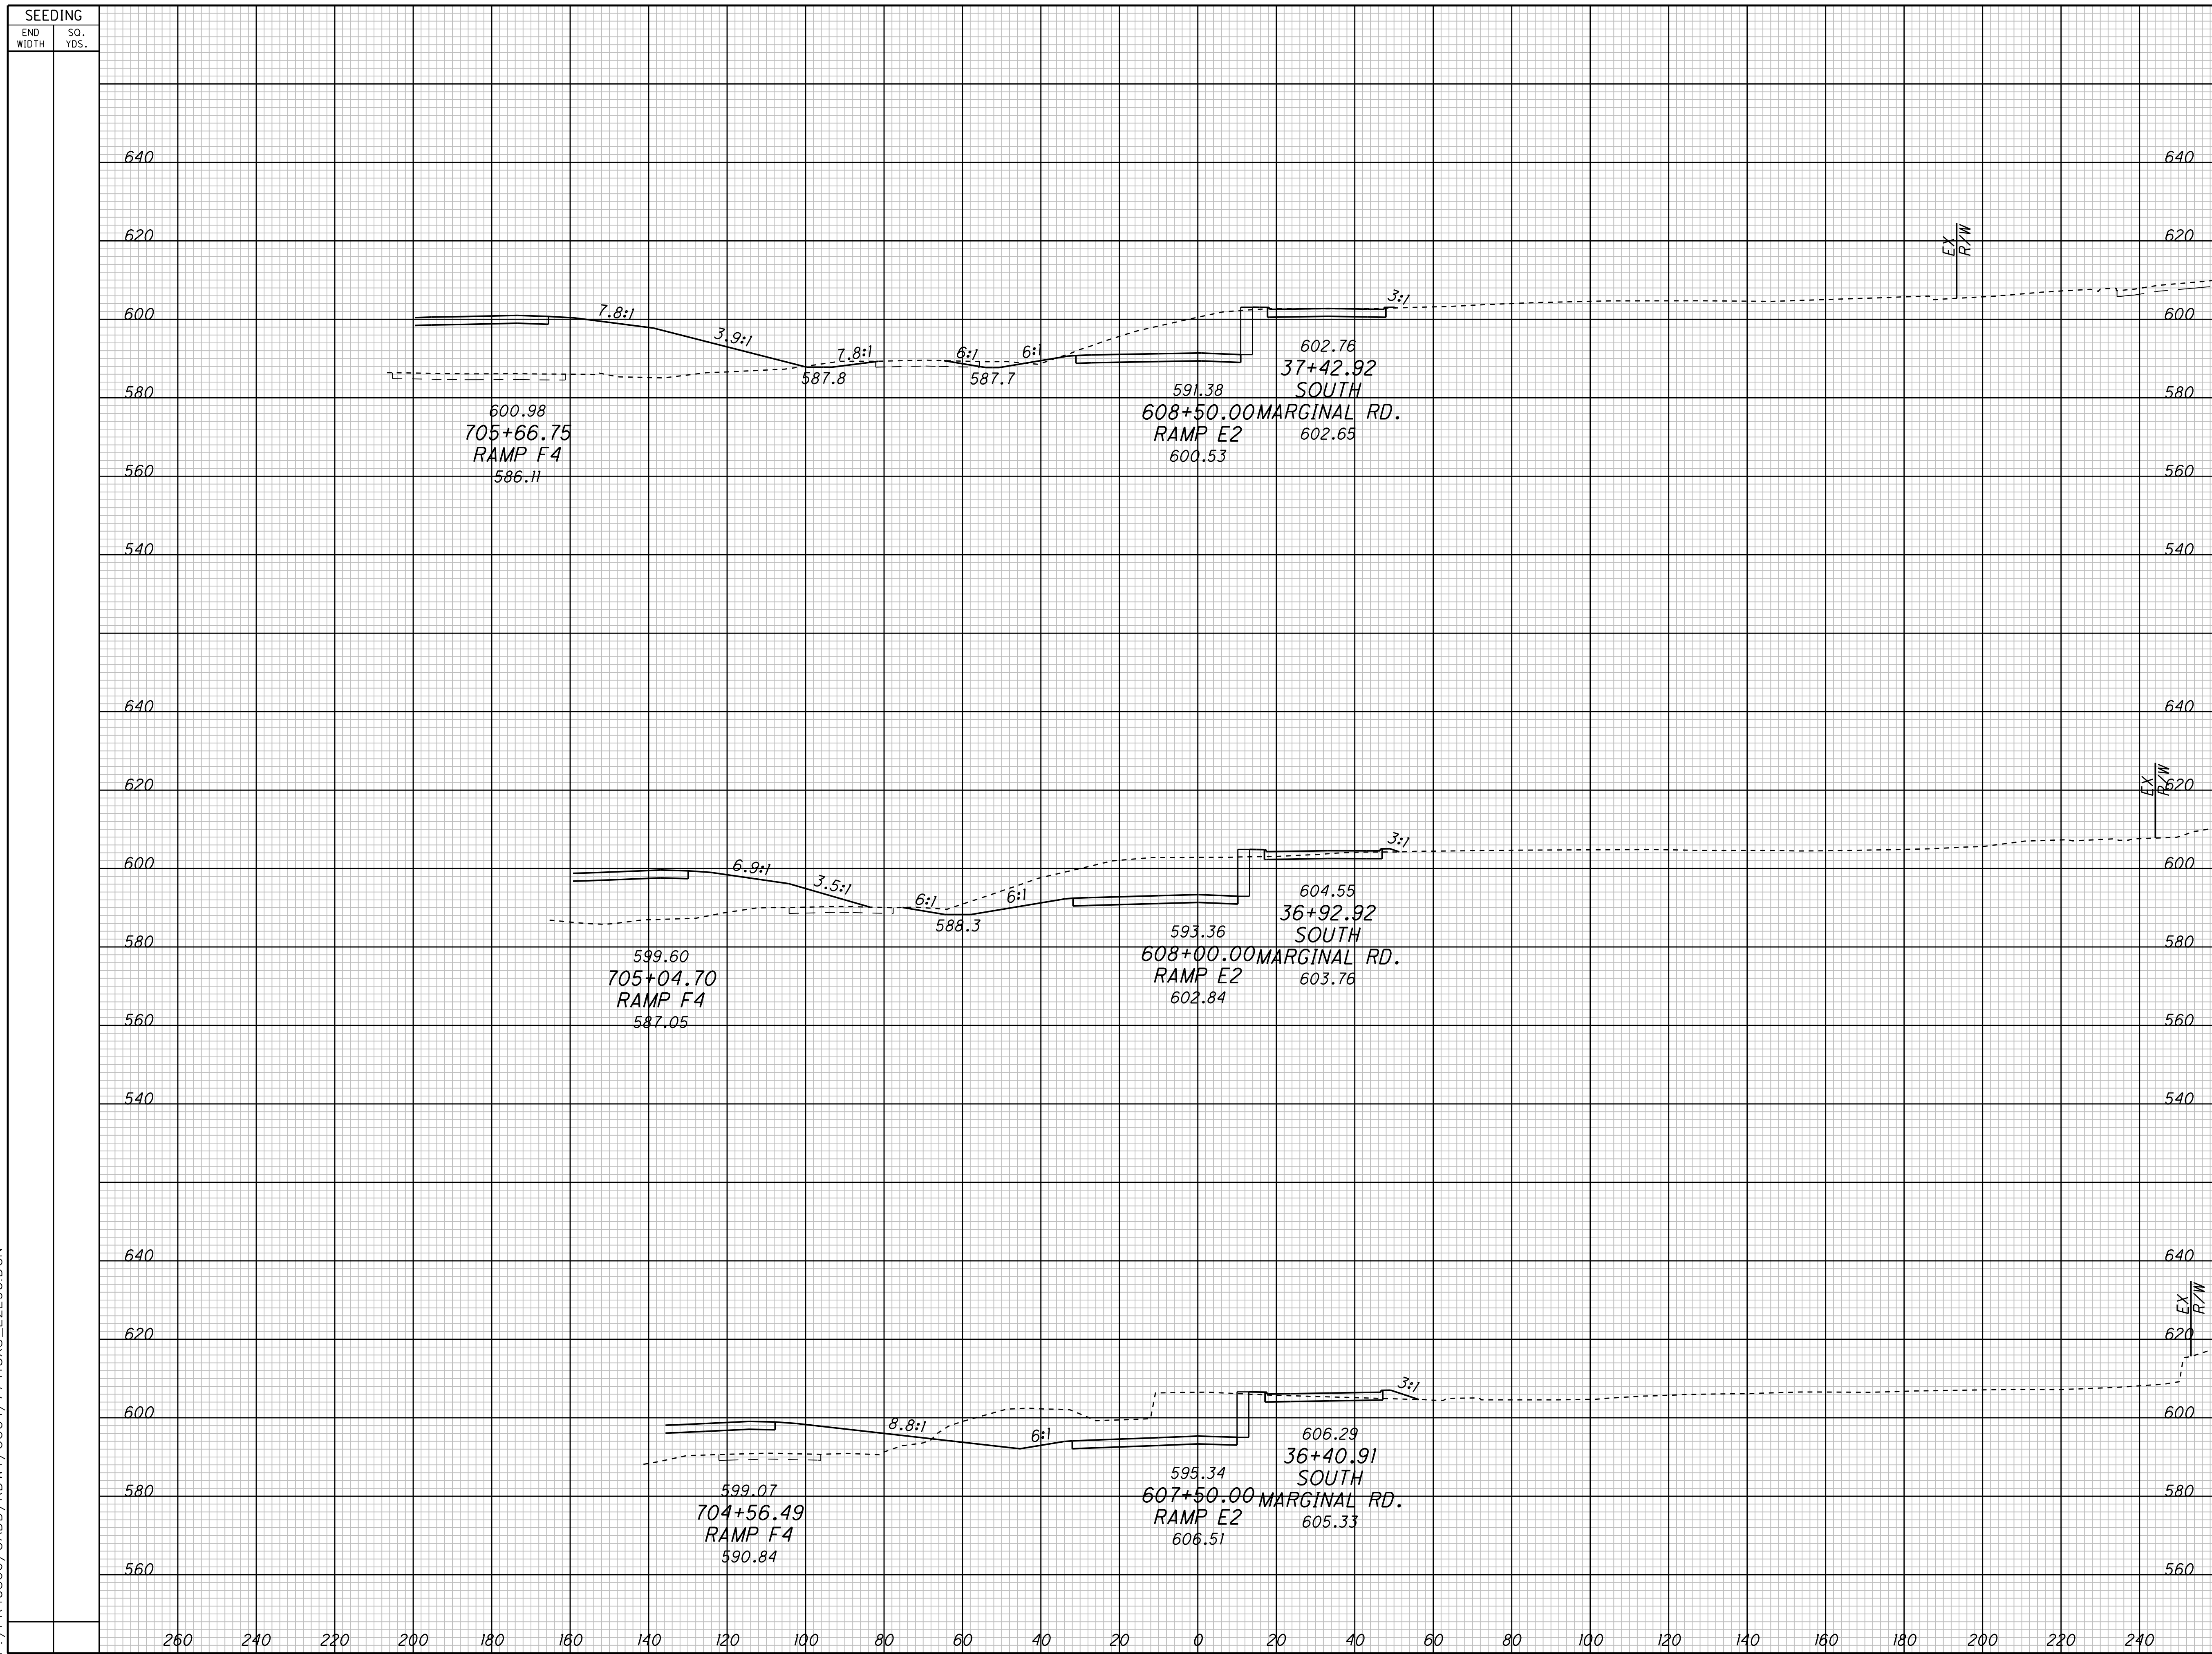

SEEDING		END AREA		VOLUME		CALCULATED	CHECKED
END WIDTH	SO. YDS.	CUT	FILL	CUT	FILL		

CROSS SECTIONS - CONTRACT GROUP 4
RAMP E2

CUY-90-14.90

