


END CUT	AREA FILL	VOLUME		CALCULATED	CHECKED
		CUT	FILL		
600					
580					
560					
540					
600					
580					
560					
540					
600					
580					
560					
540					
600					
580					
560					
540					
600					
580					
560					
540					

P:\PR40566\CADD\RDWY\SHT\CCG4\77413XS\_E90W2.DGN

CROSS SECTIONS - CONTRACT GROUP 4  
RAMP E1

CUY-90-14.90

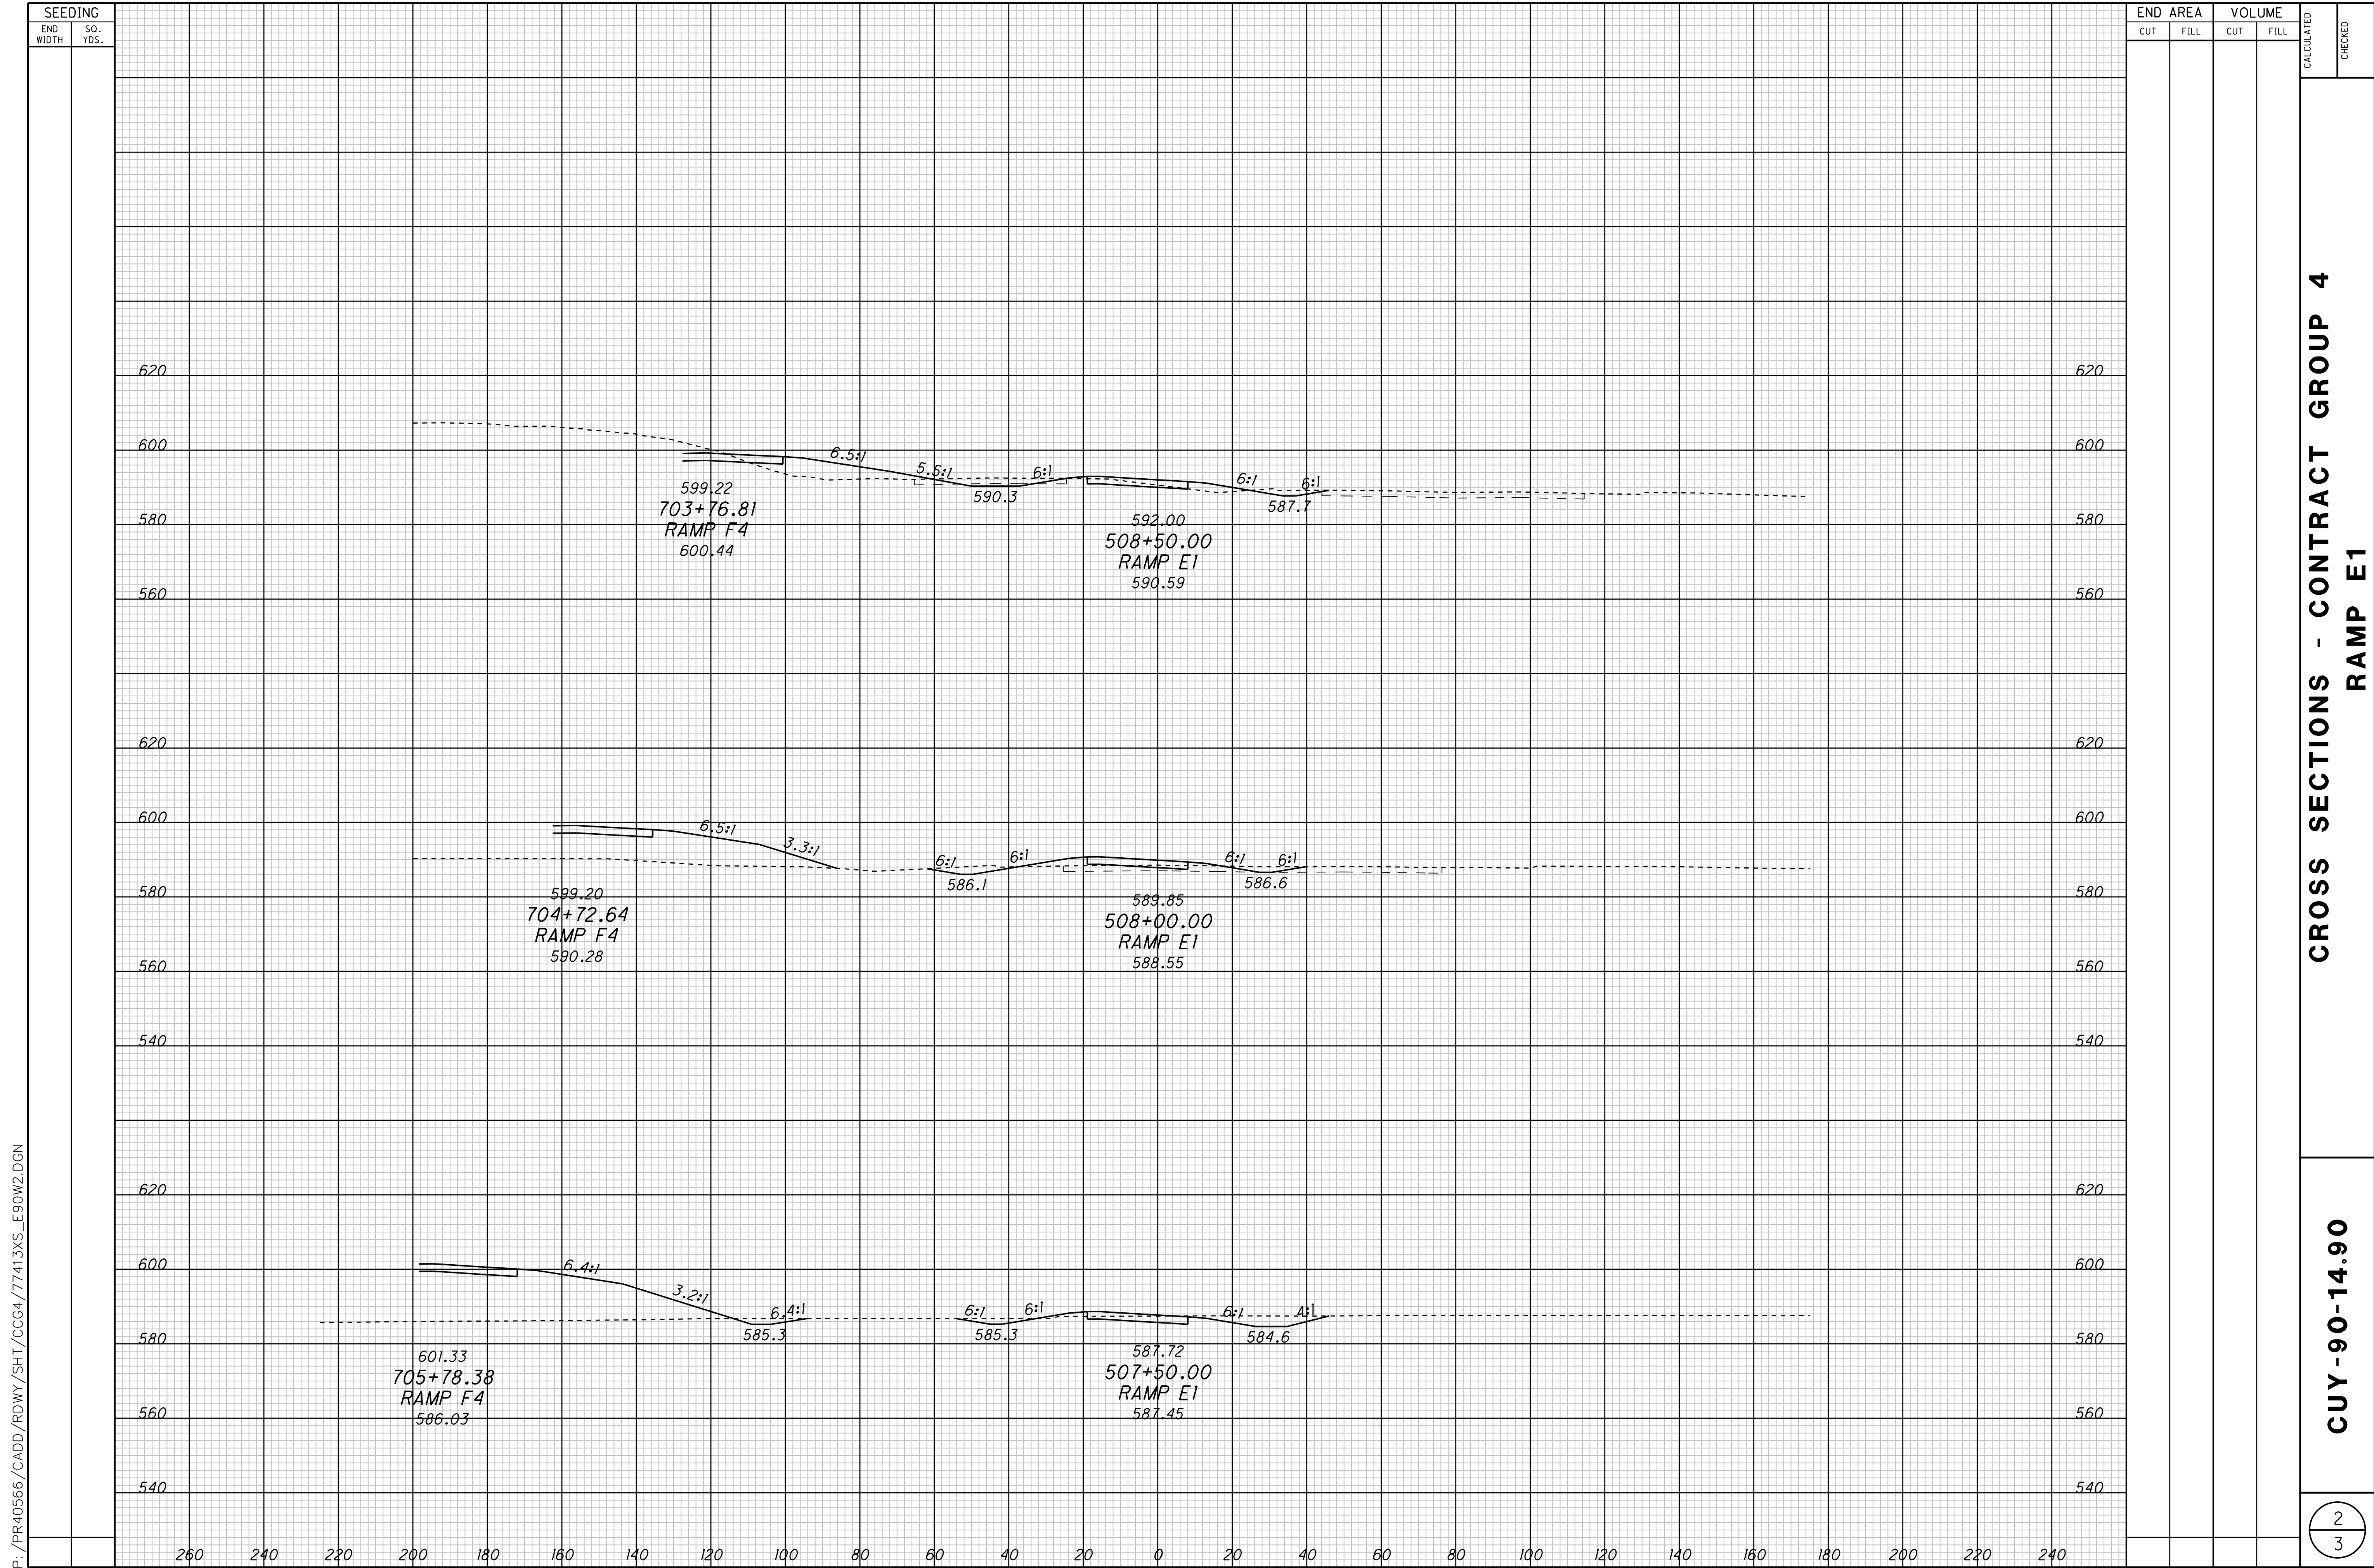


P: /PR40566/CADD/RDWY/SHT/CCG4/77413XS\_E90W2.DGN

END	AREA		VOLUME		CALCULATED	CHECKED
	CUT	FILL	CUT	FILL		

CROSS SECTIONS - CONTRACT GROUP 4  
RAMP E1

CUY-90-14.90

P:/PR40566/CADD/RDWAY/SHT/CCG4/77413XS\_E90W2.DGN

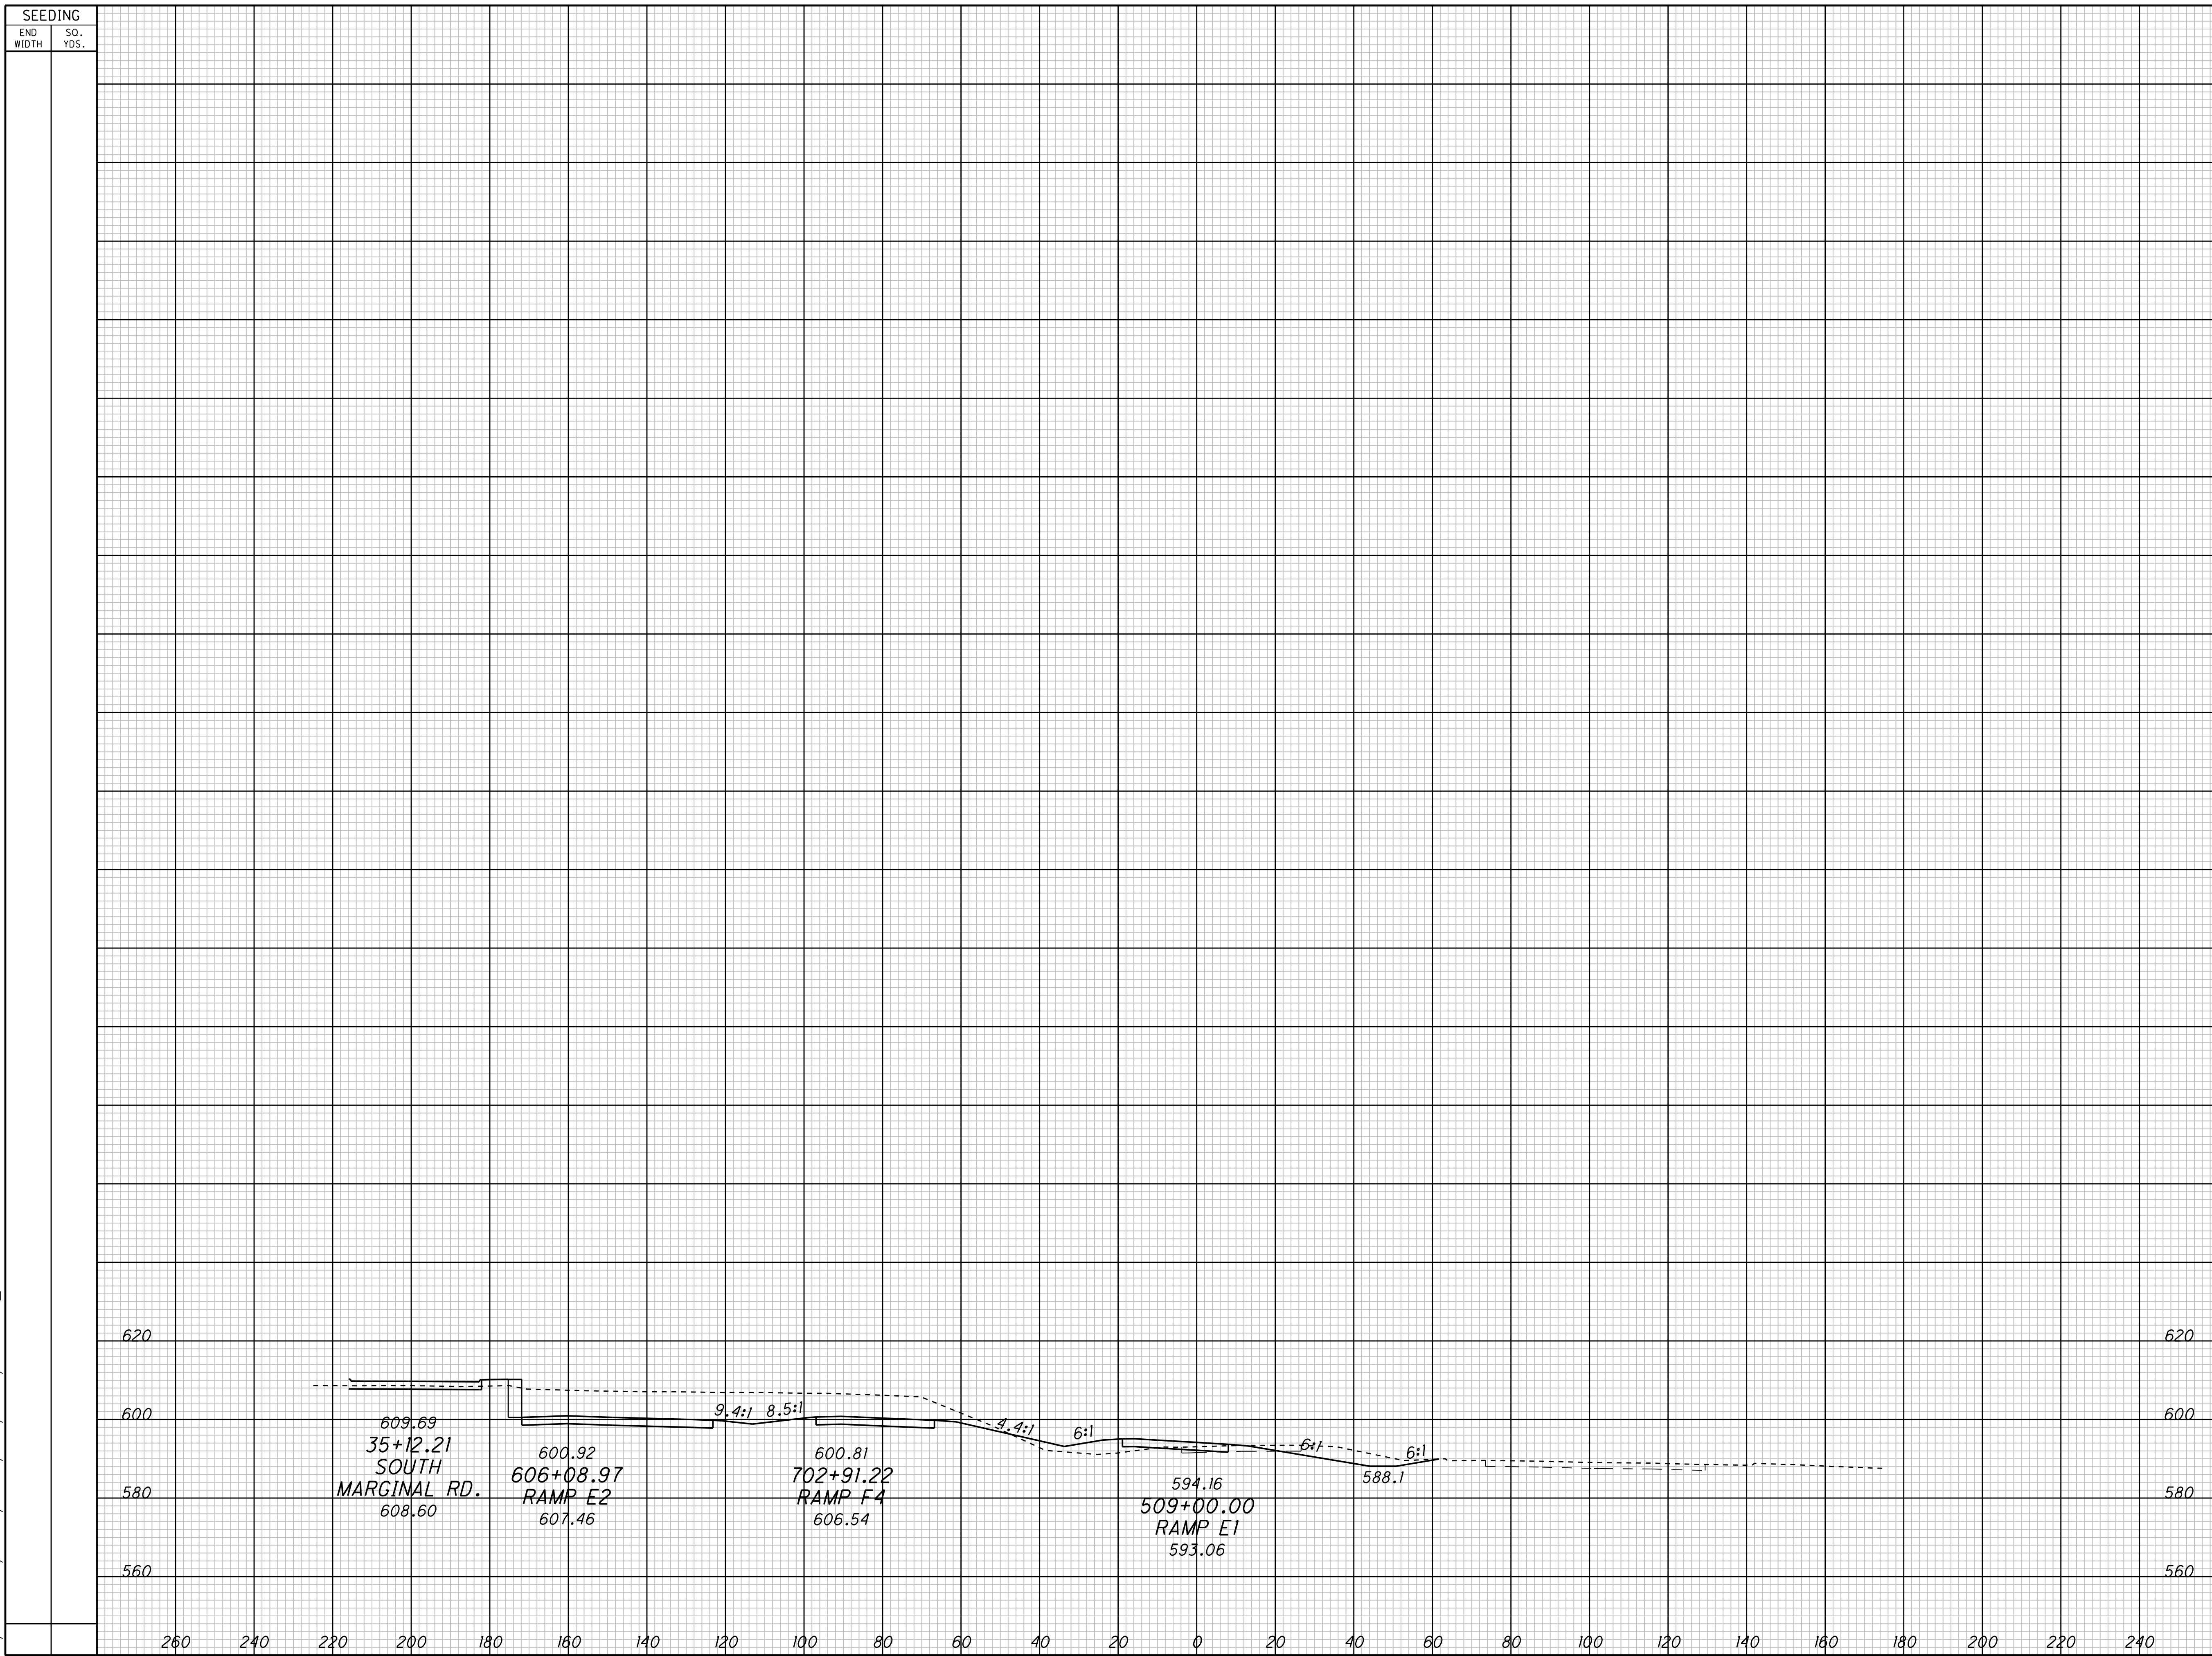

SEEDING		END AREA		VOLUME		CALCULATED	CHECKED
END WIDTH	SO. YDS.	CUT	FILL	CUT	FILL		

<b>CROSS SECTIONS - CONTRACT GROUP 4</b>	
<b>RAMP E1</b>	

<b>CUY-90-14.90</b>
---------------------