

P:\PR40566\CADD\RDWY\SH\CCG4\77413XS\_190.DGN


SEEDING		END AREA		VOLUME		CALCULATED	CHECKED
END WIDTH	SO. YDS.	CUT	FILL	CUT	FILL		

CROSS SECTIONS - CONTRACT GROUP 4  
I.R. 90 WB

CUY-90-14.90

SEEDING  
END WIDTH SQ. YDS.


END AREA VOLUME  
CUT FILL CUT FILL  
CALCULATED CHECKED

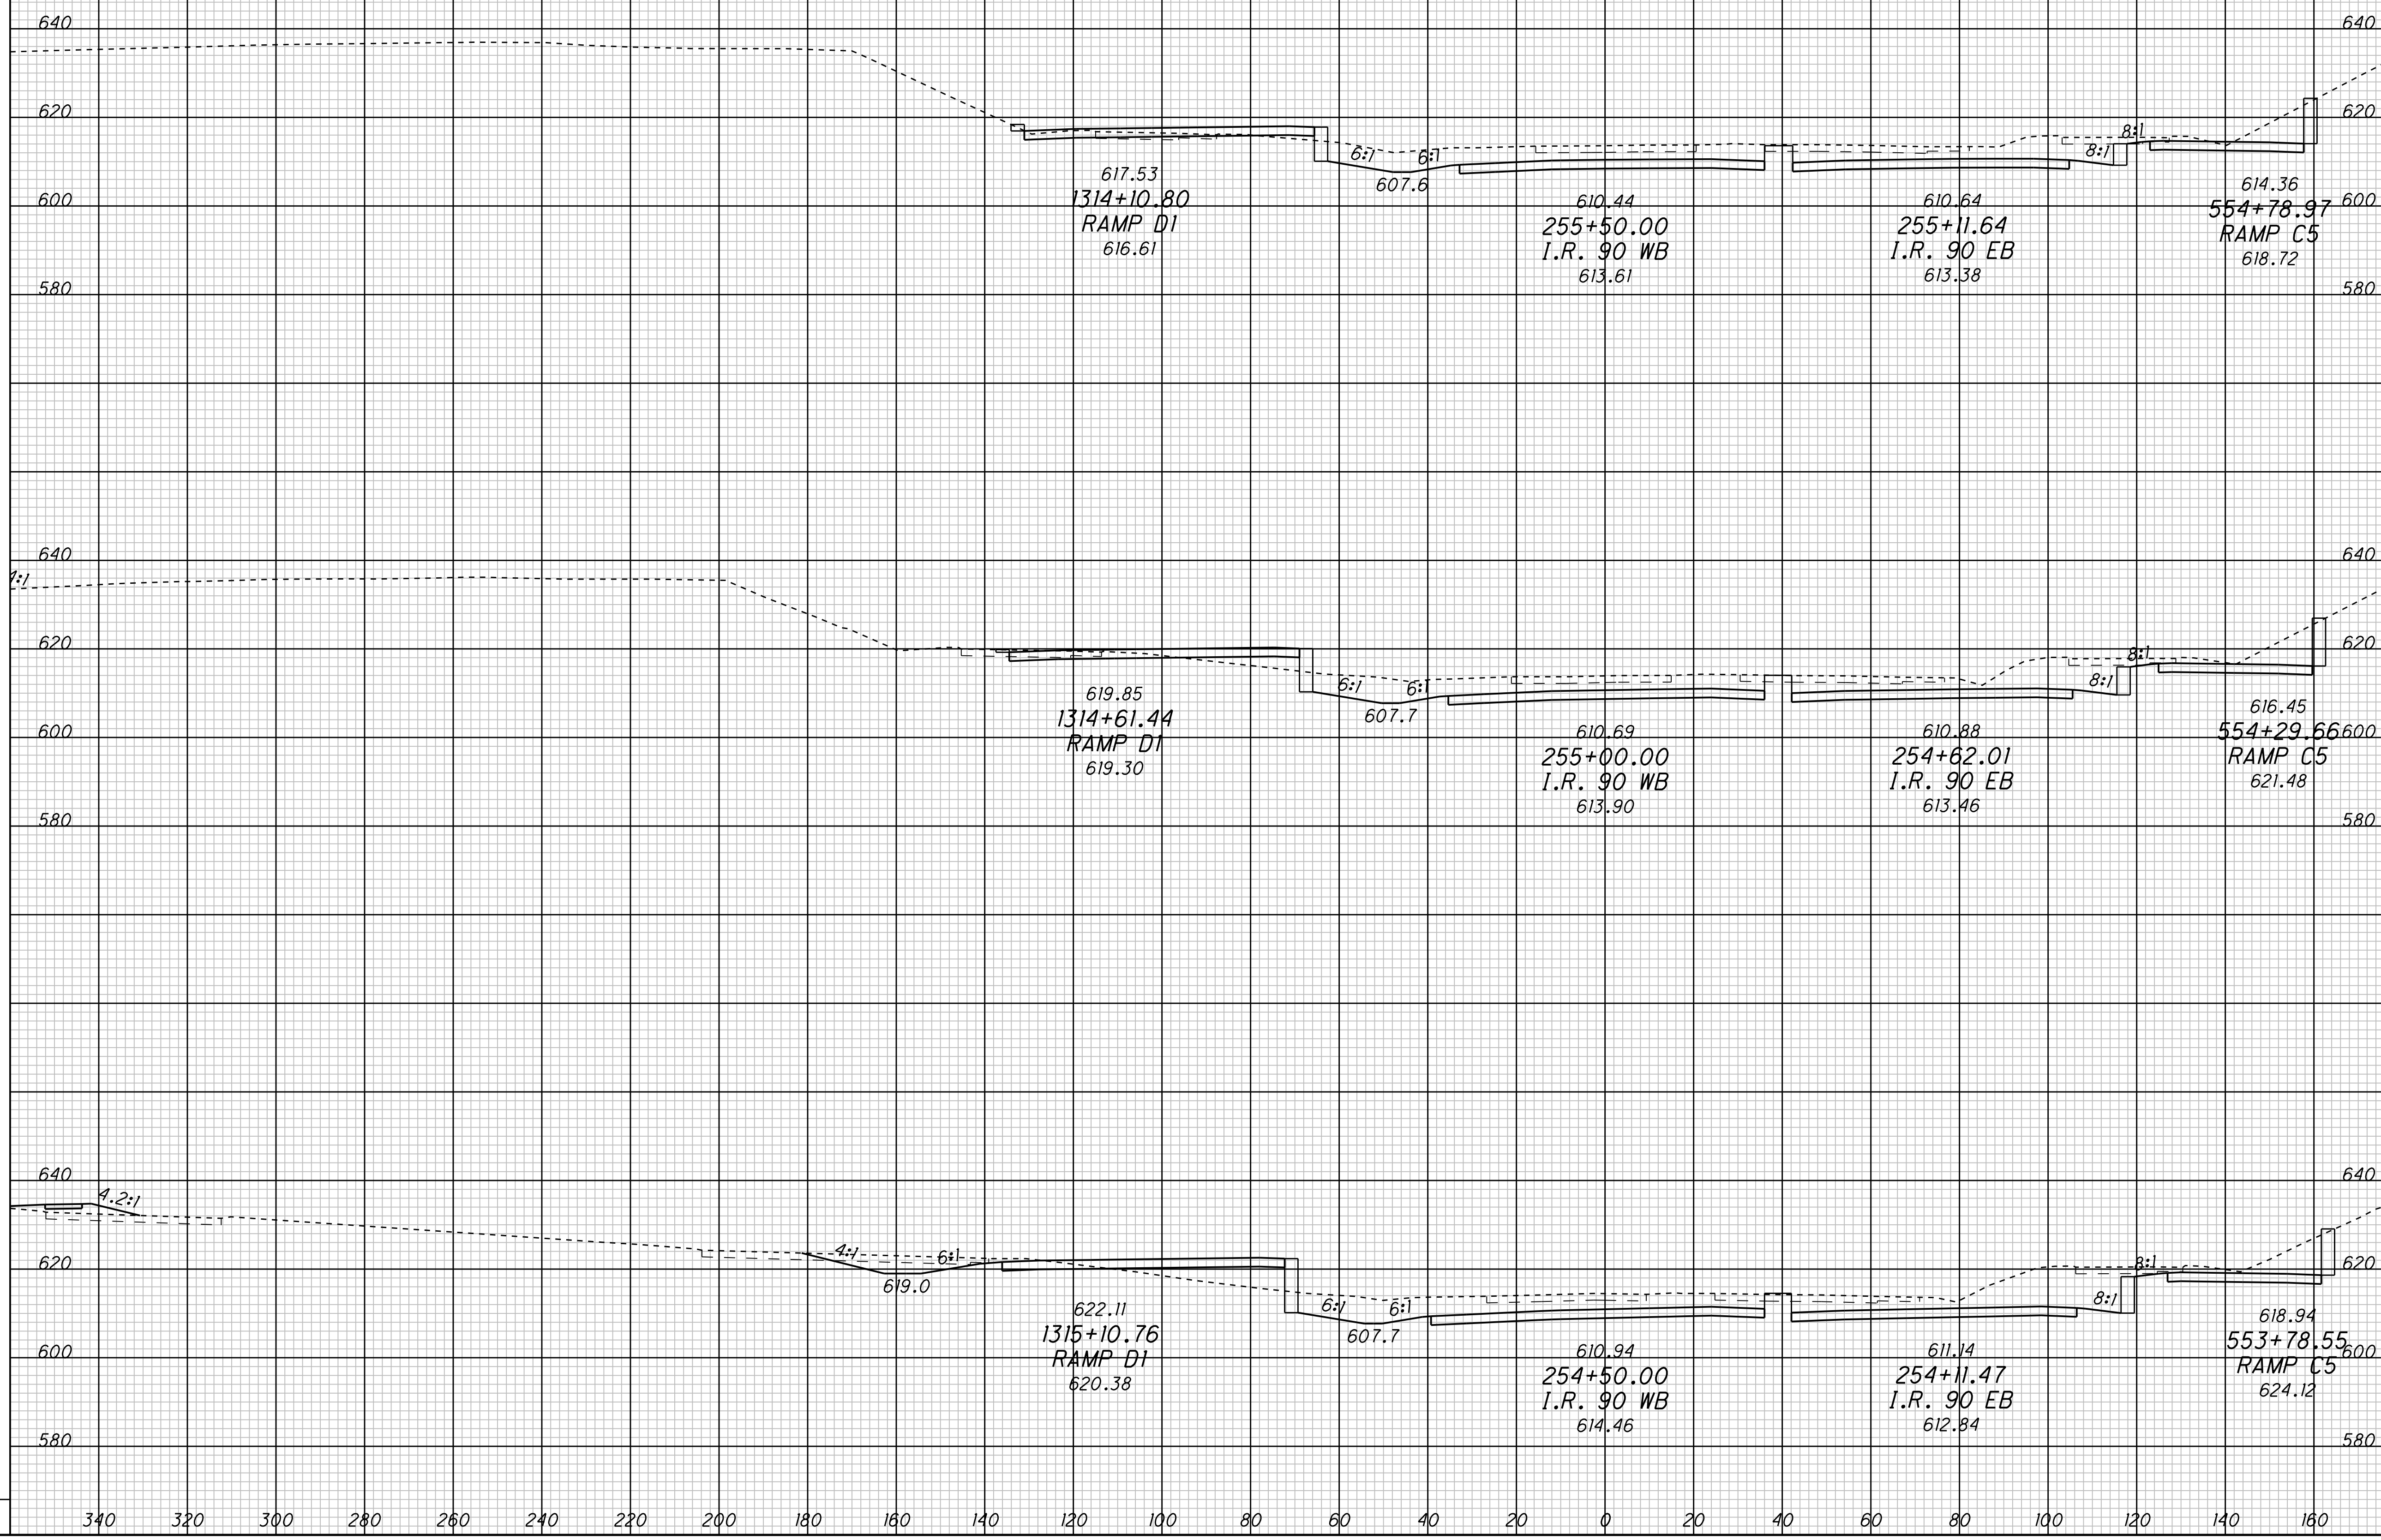

P:\PR40566\CADD\RDWY\SH\CCG4\77413XS\_190.DGN

CROSS SECTIONS - CONTRACT GROUP 4  
I.R. 90 WB

CUY-90-14.90

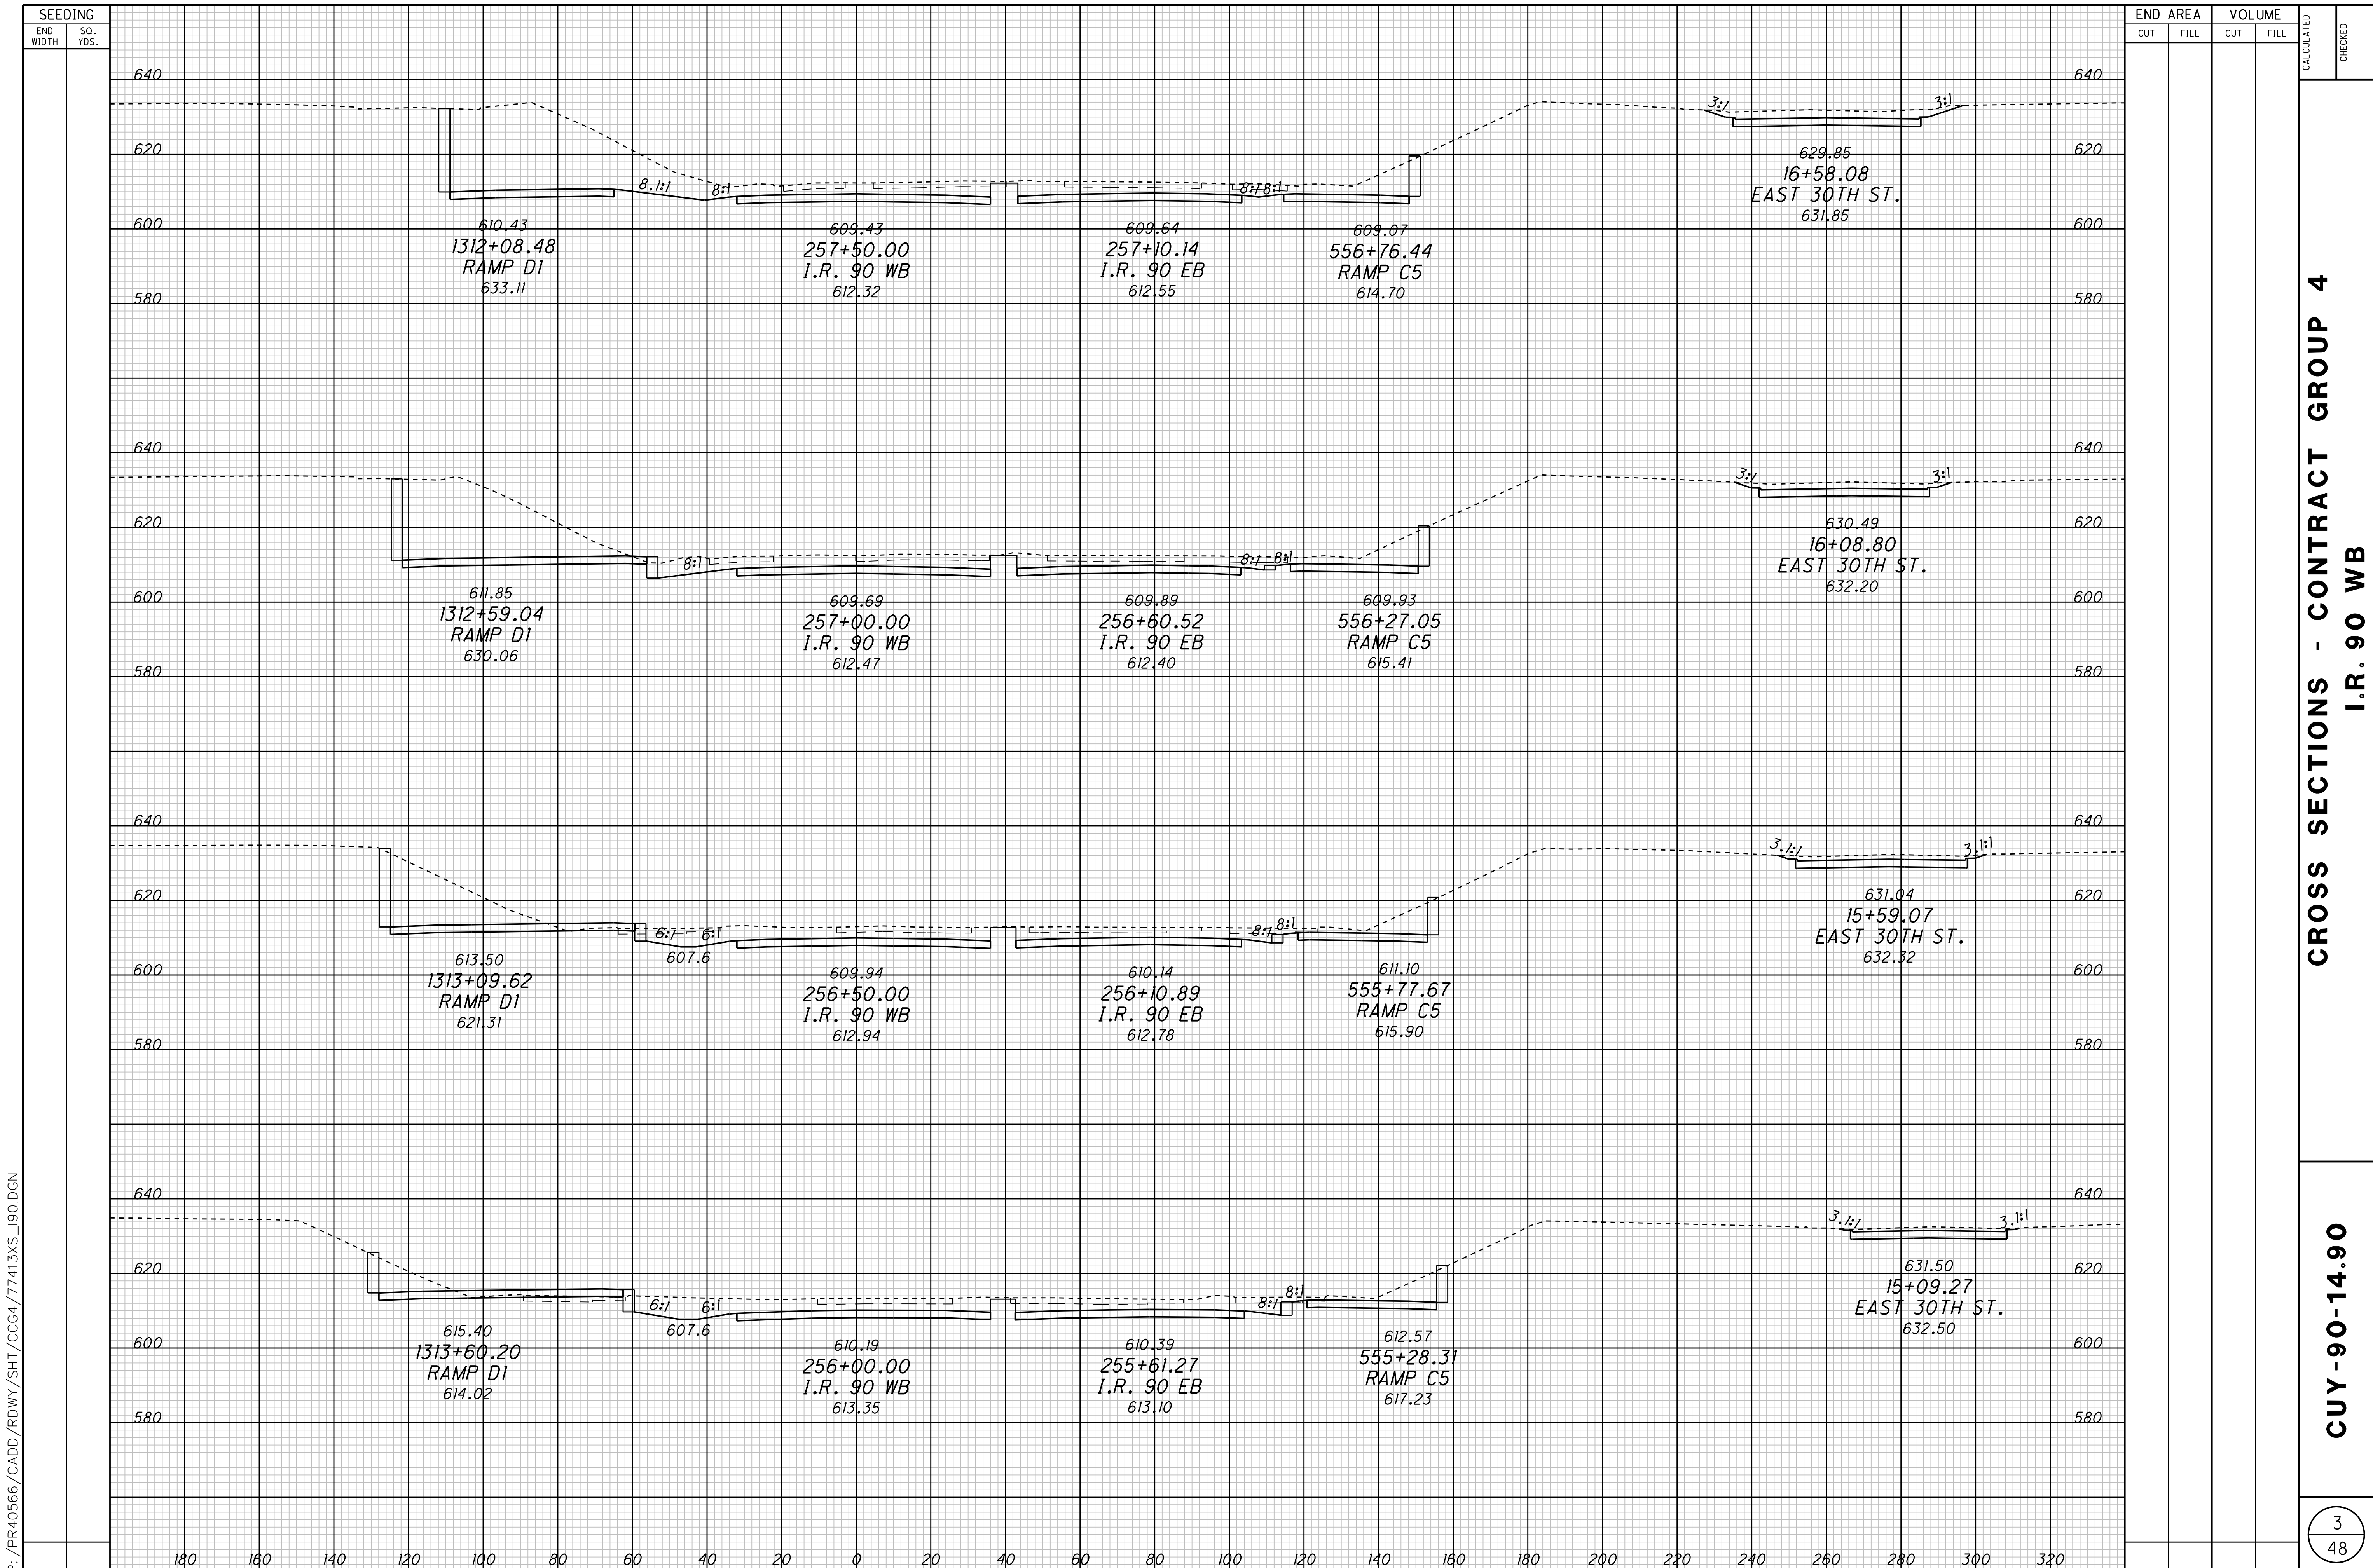

P:\PR40566\CADD\RDWY\SH\CCG4\77413XS\_90.DGN


END	AREA		VOLUME		CALCULATED	CHECKED
	CUT	FILL	CUT	FILL		
640						
620						
600						
580						
640						
620						
600						
580						
640						
620						
600						
580						
640						
620						
600						
580						

CROSS SECTIONS - CONTRACT GROUP 4  
I.R. 90 WB

CUY-90-14.90

SEEDING  
END WIDTH SQ. YDS.

END AREA VOLUME  
CUT FILL CUT FILL  
CALCULATED CHECKED

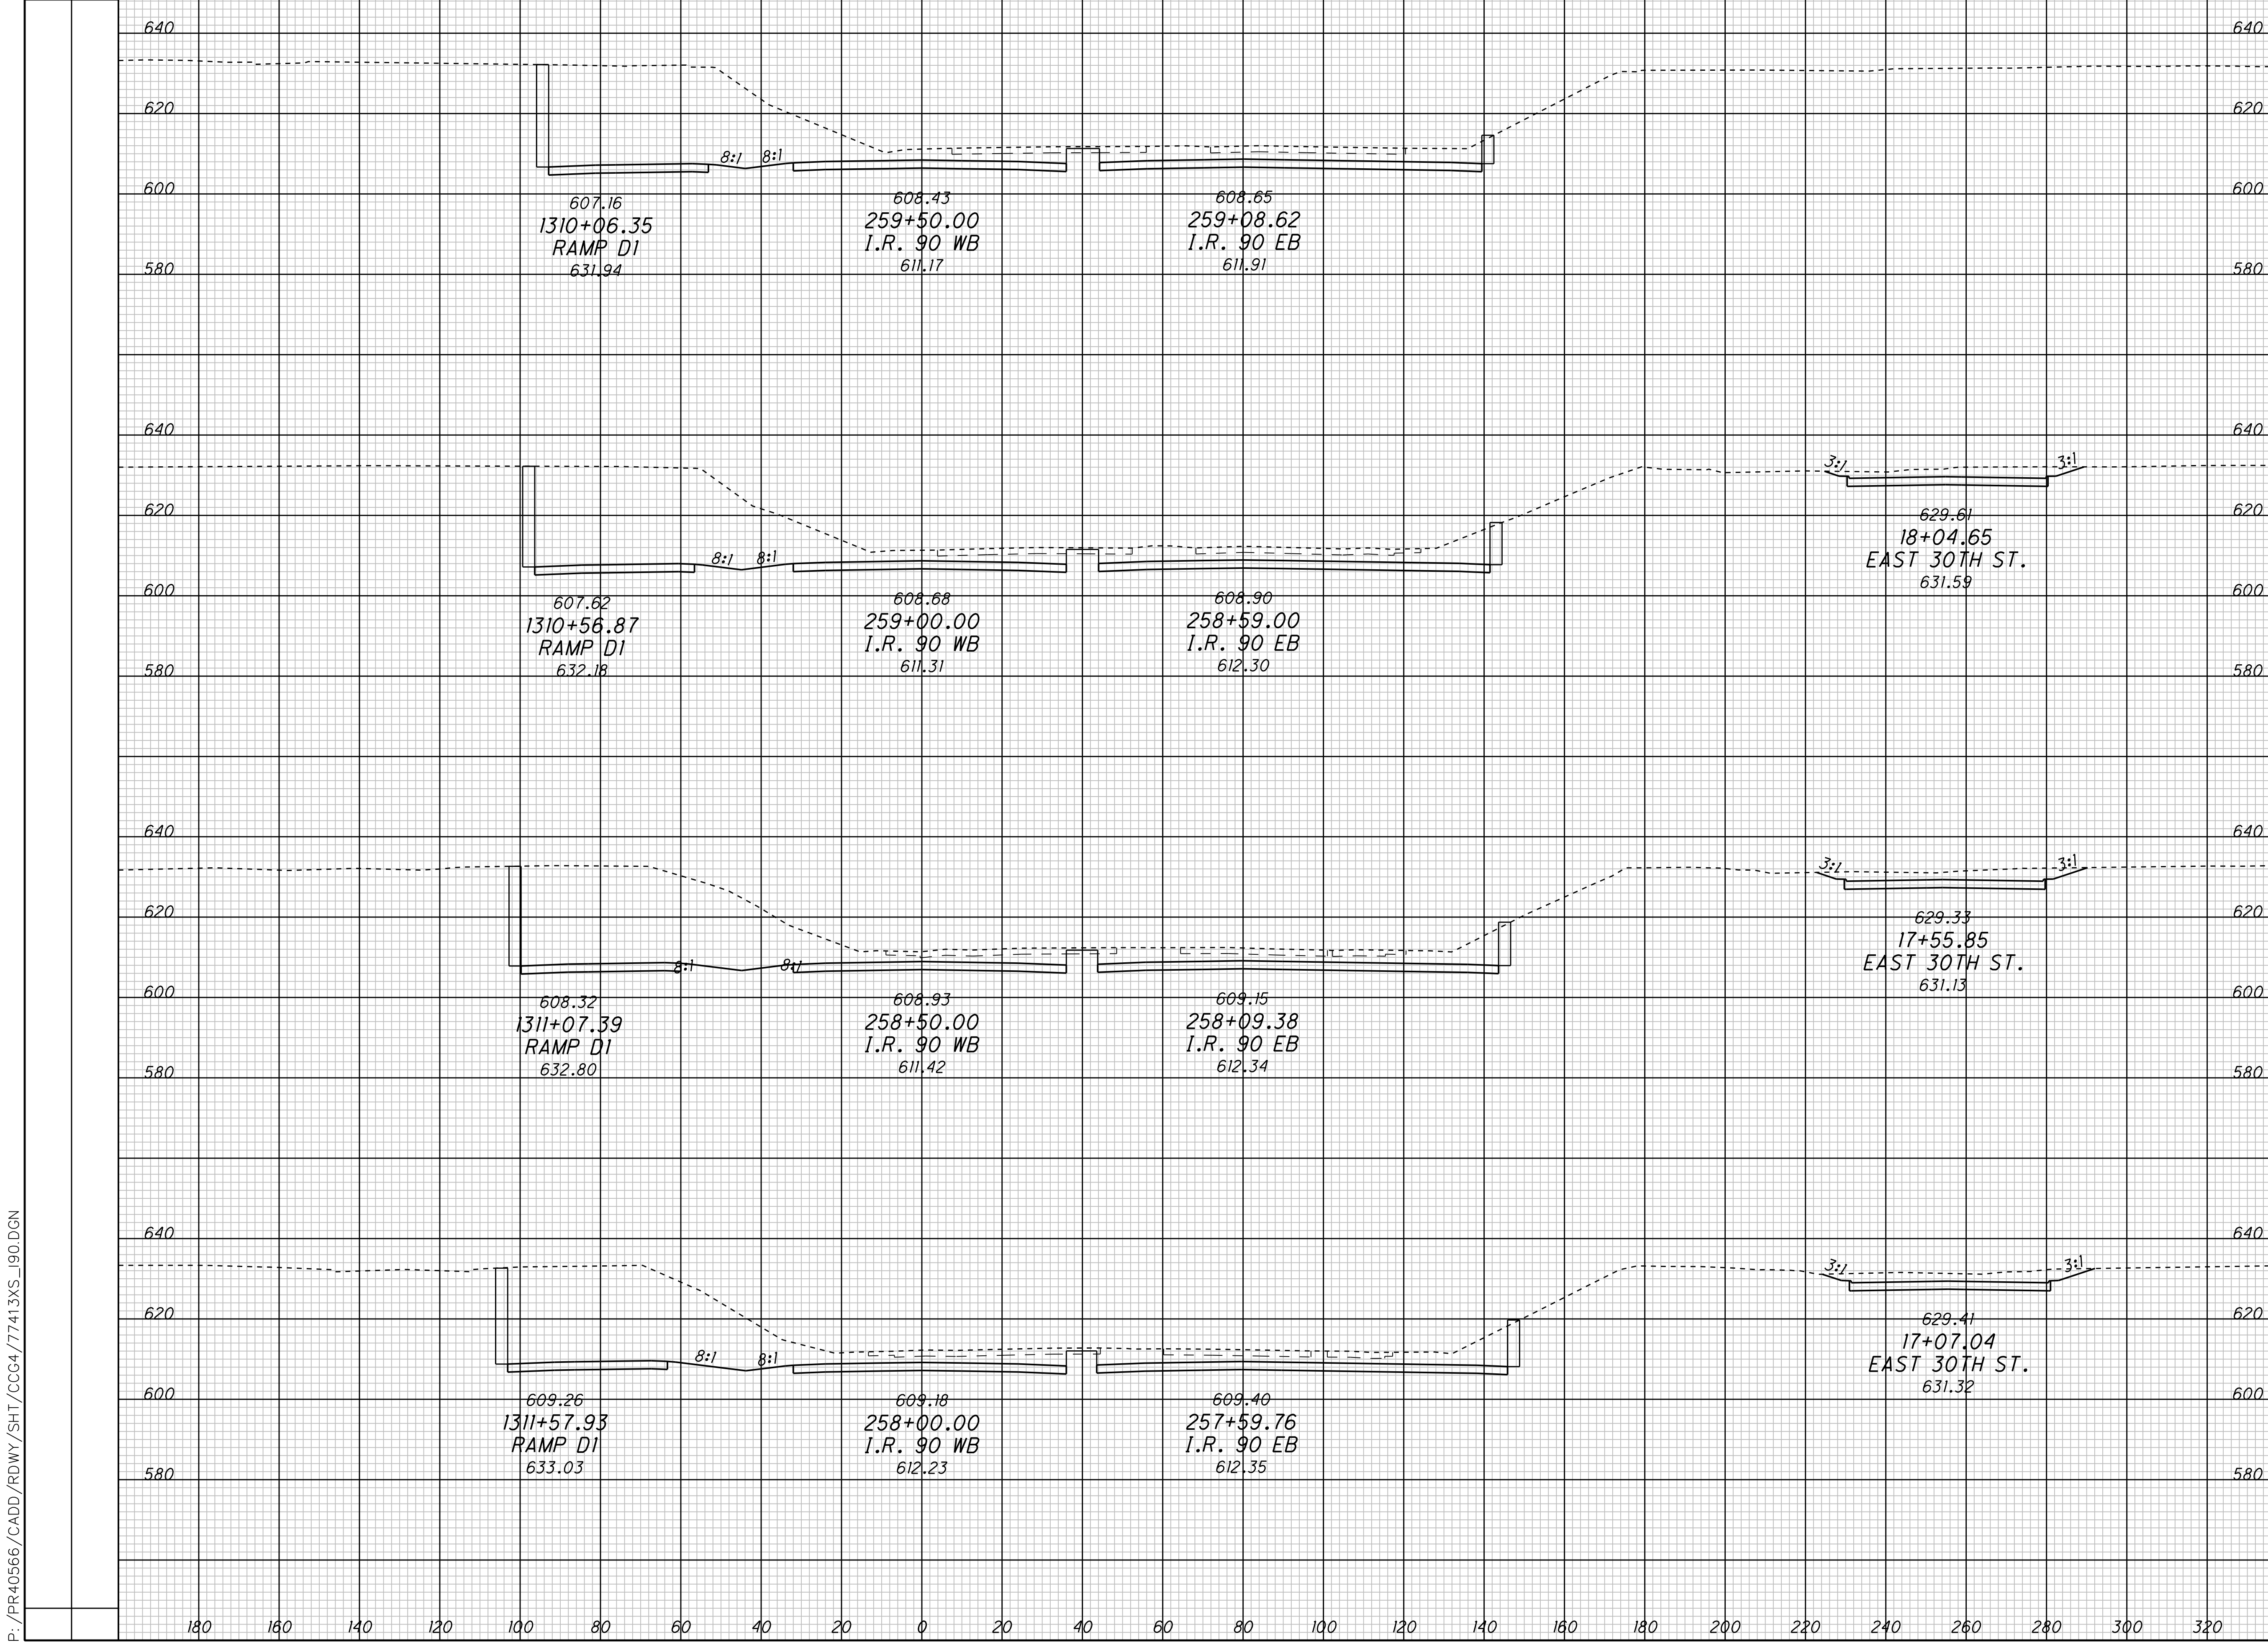


CROSS SECTIONS - CONTRACT GROUP 4  
I.R. 90 WB

CUY-90-14.90

P:\PR40566\CADD\RDWY\SHT\CCG4\77413XS\_90.DGN

P:\PR40566\CADD\RDWY\SH\CCG4\77413XS\_90.DGN

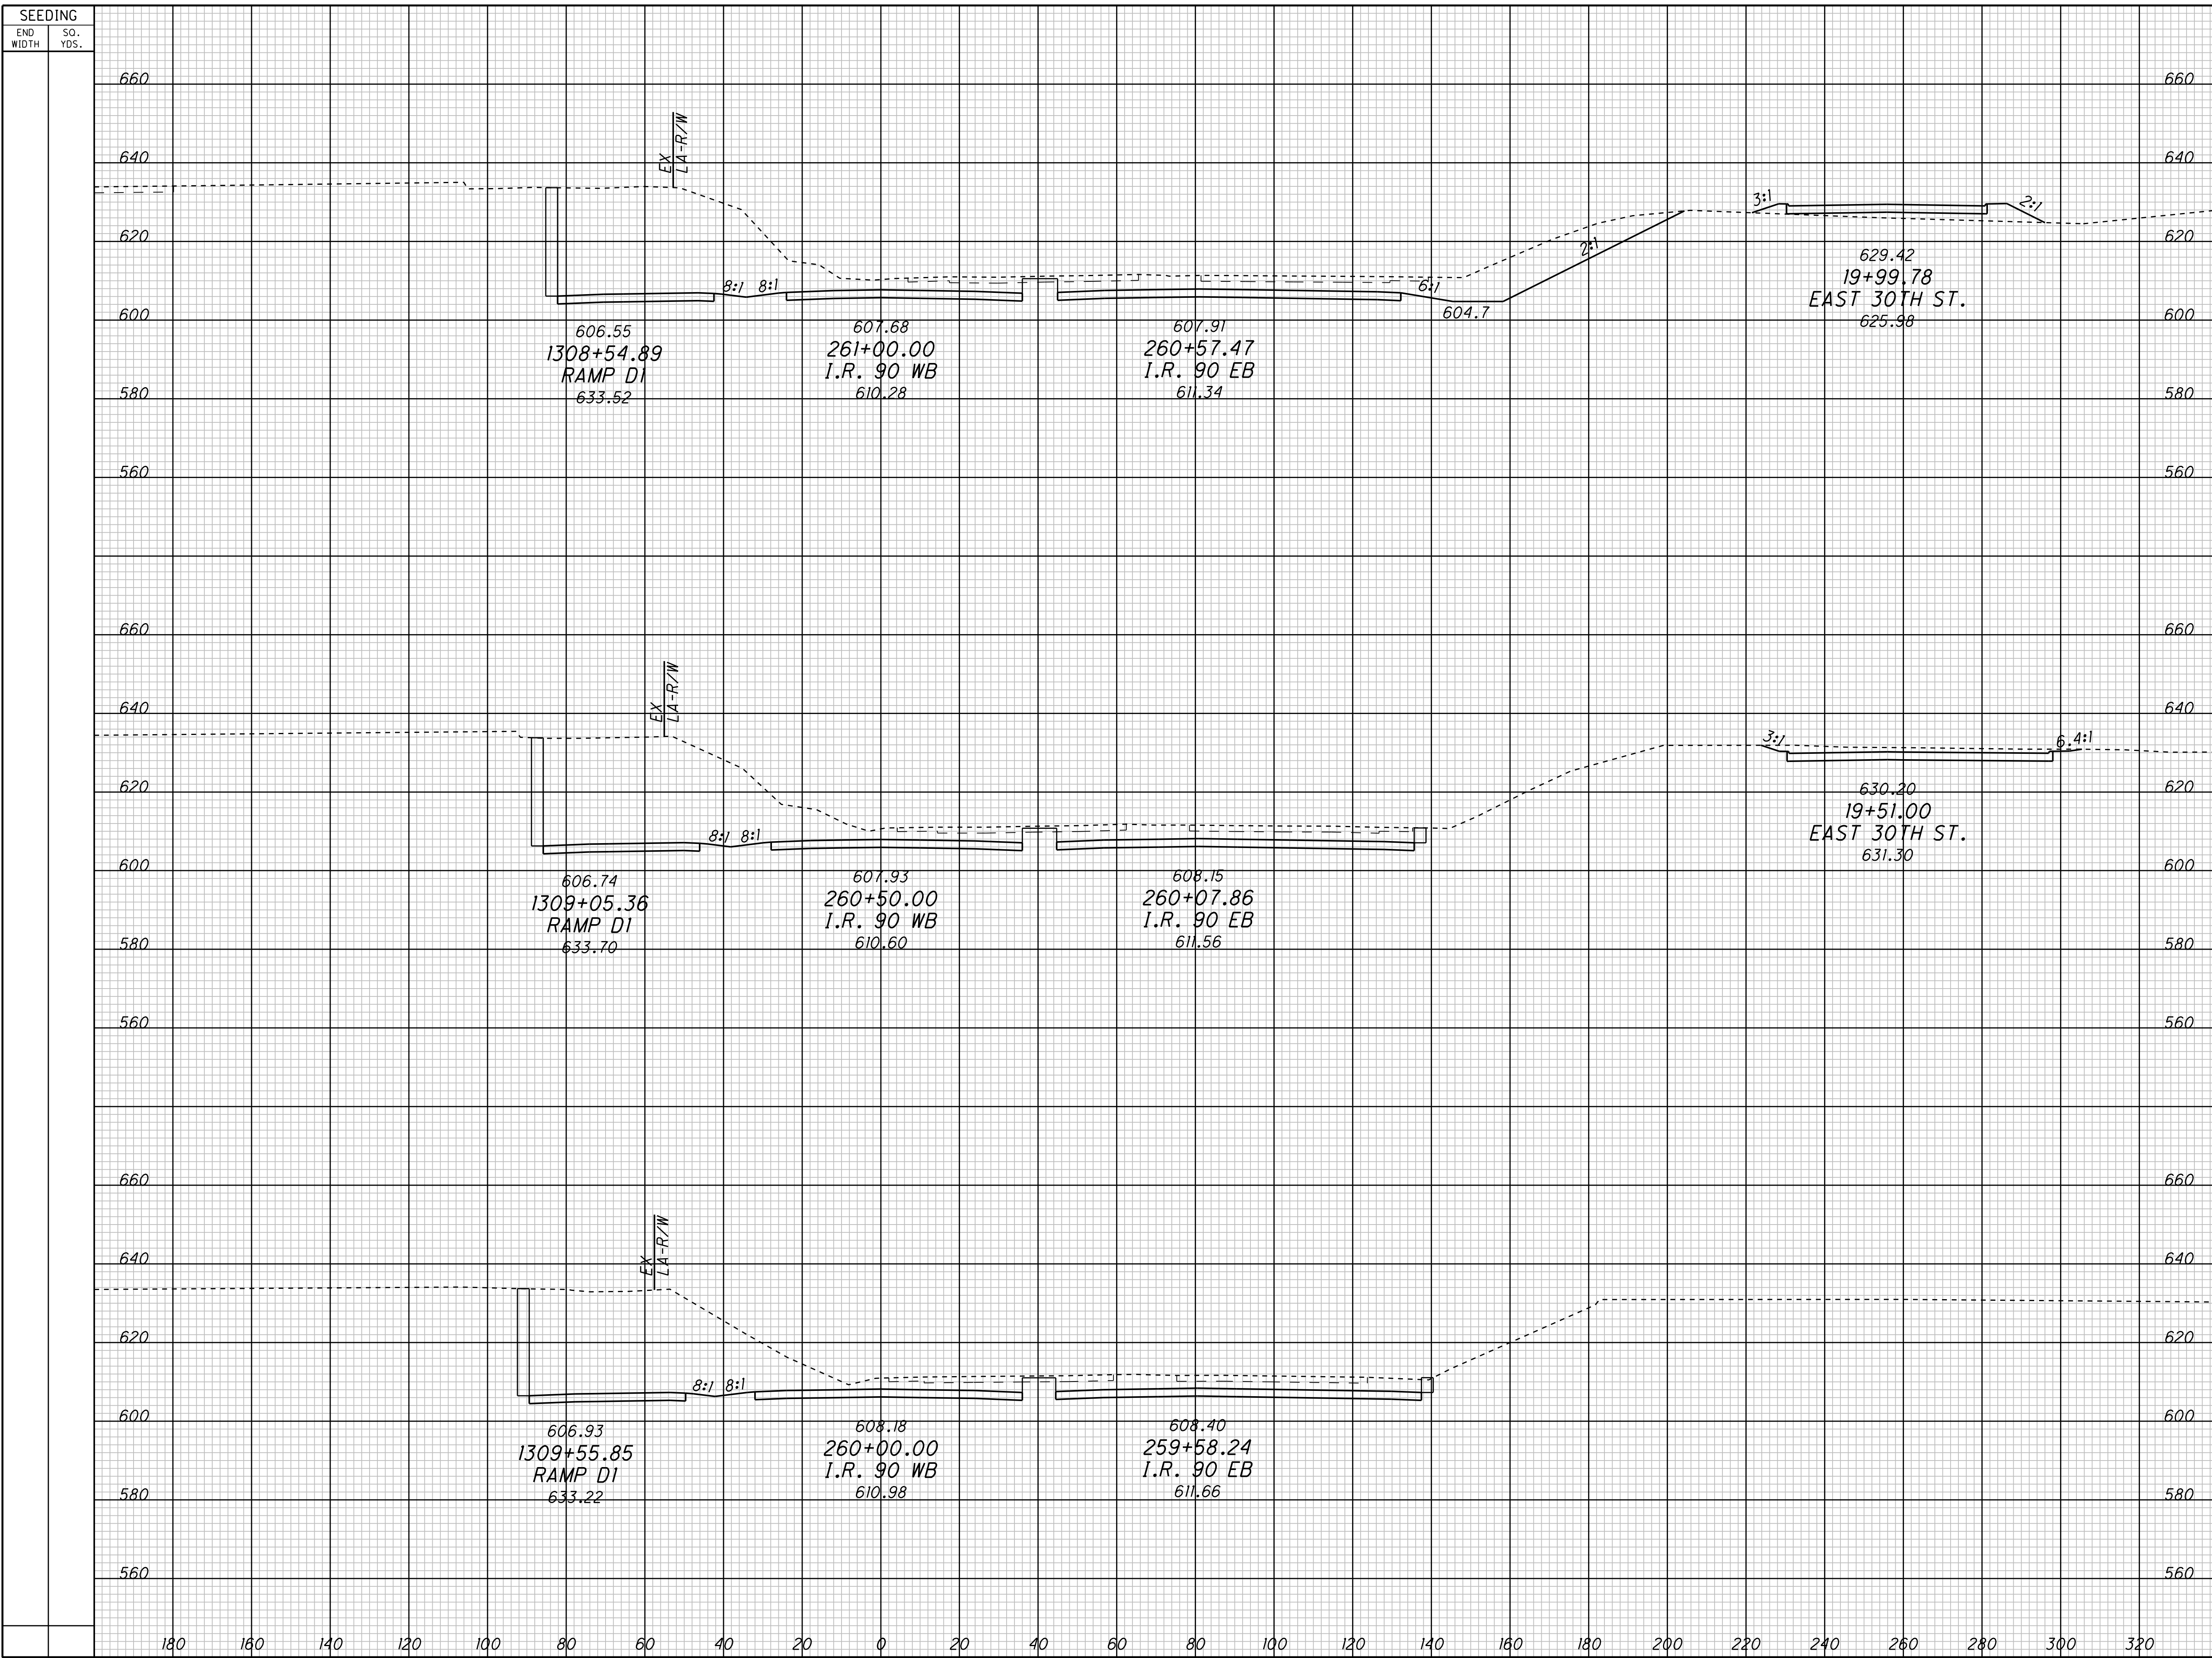


SEEDING		END AREA		VOLUME		CALCULATED	CHECKED
END WIDTH	SO. YDS.	CUT	FILL	CUT	FILL		

**CROSS SECTIONS - CONTRACT GROUP 4**  
**I.R. 90 WB**

**CUY-90-14.90**

5  
48

P:\PR40566\CADD\RDWY\SHT\CCG4\77413XS\_90.DGN

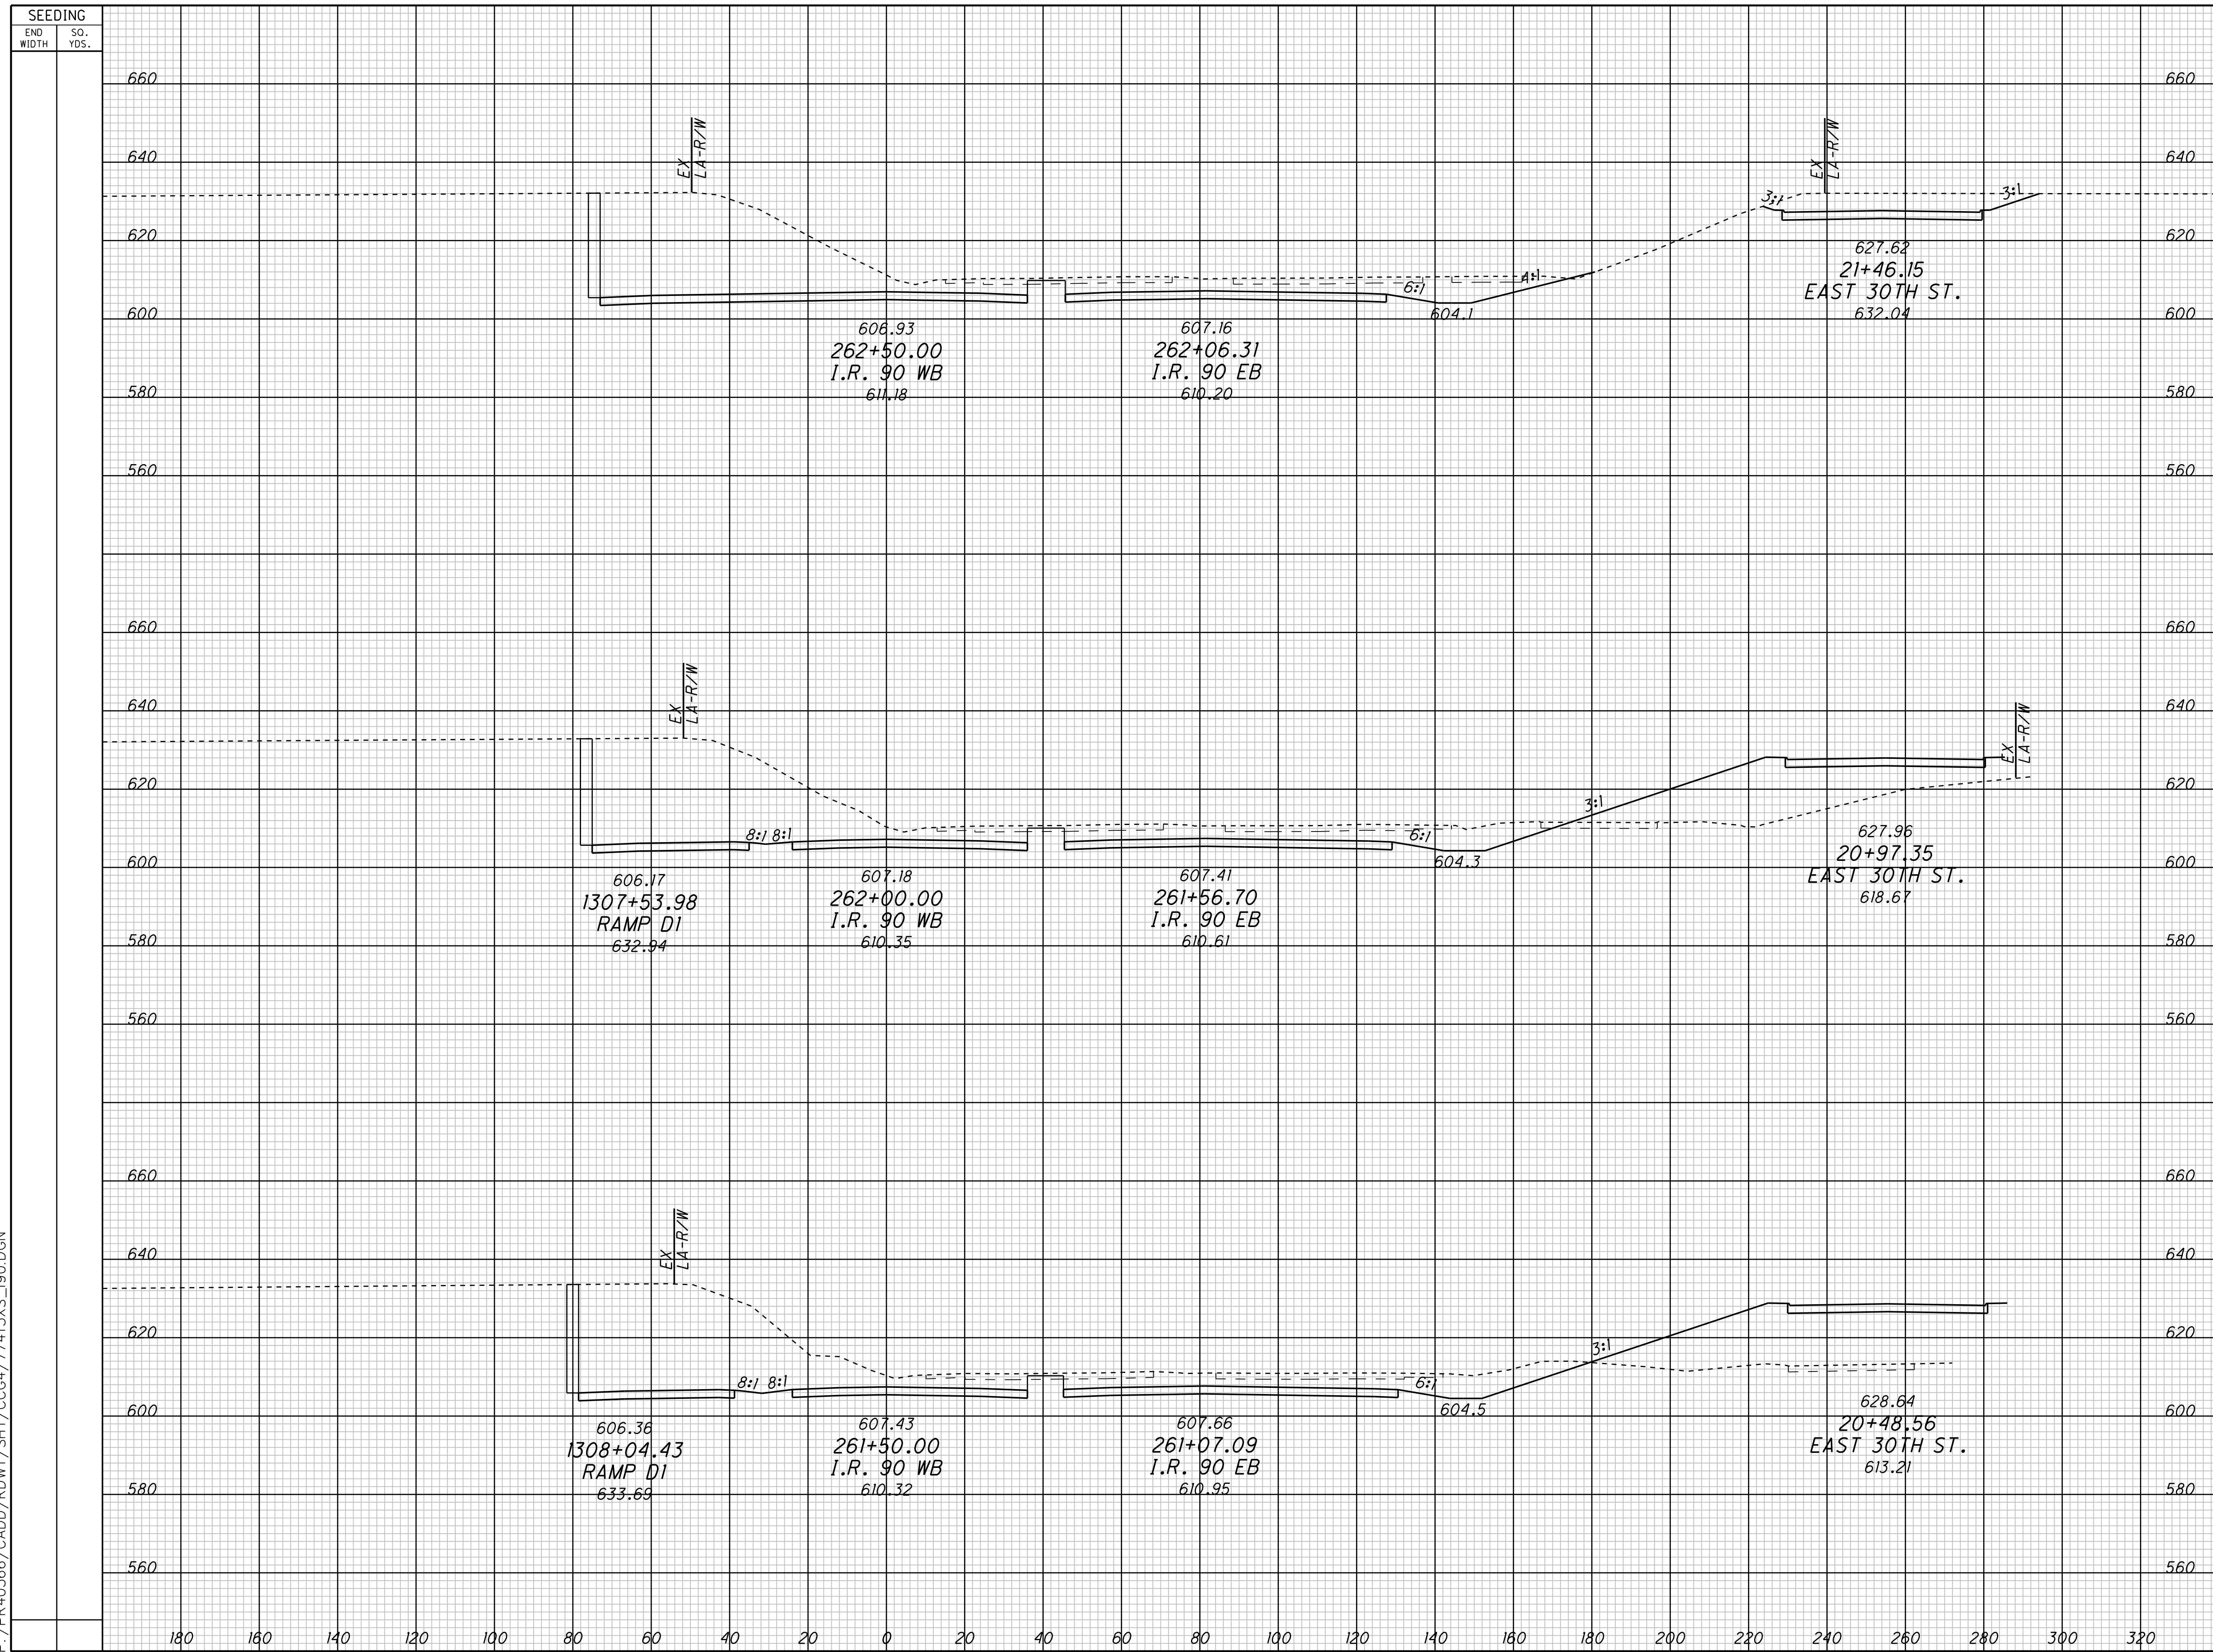


SEEDING		END AREA		VOLUME		CALCULATED	CHECKED
END WIDTH	SO. YDS.	CUT	FILL	CUT	FILL		

**CROSS SECTIONS - CONTRACT GROUP 4**  
**I.R. 90 WB**

**CUY-90-14.90**

6  
48

P:\PR40566\CADD\RDWY\SH\CCG4\77413XS\_90.DGN

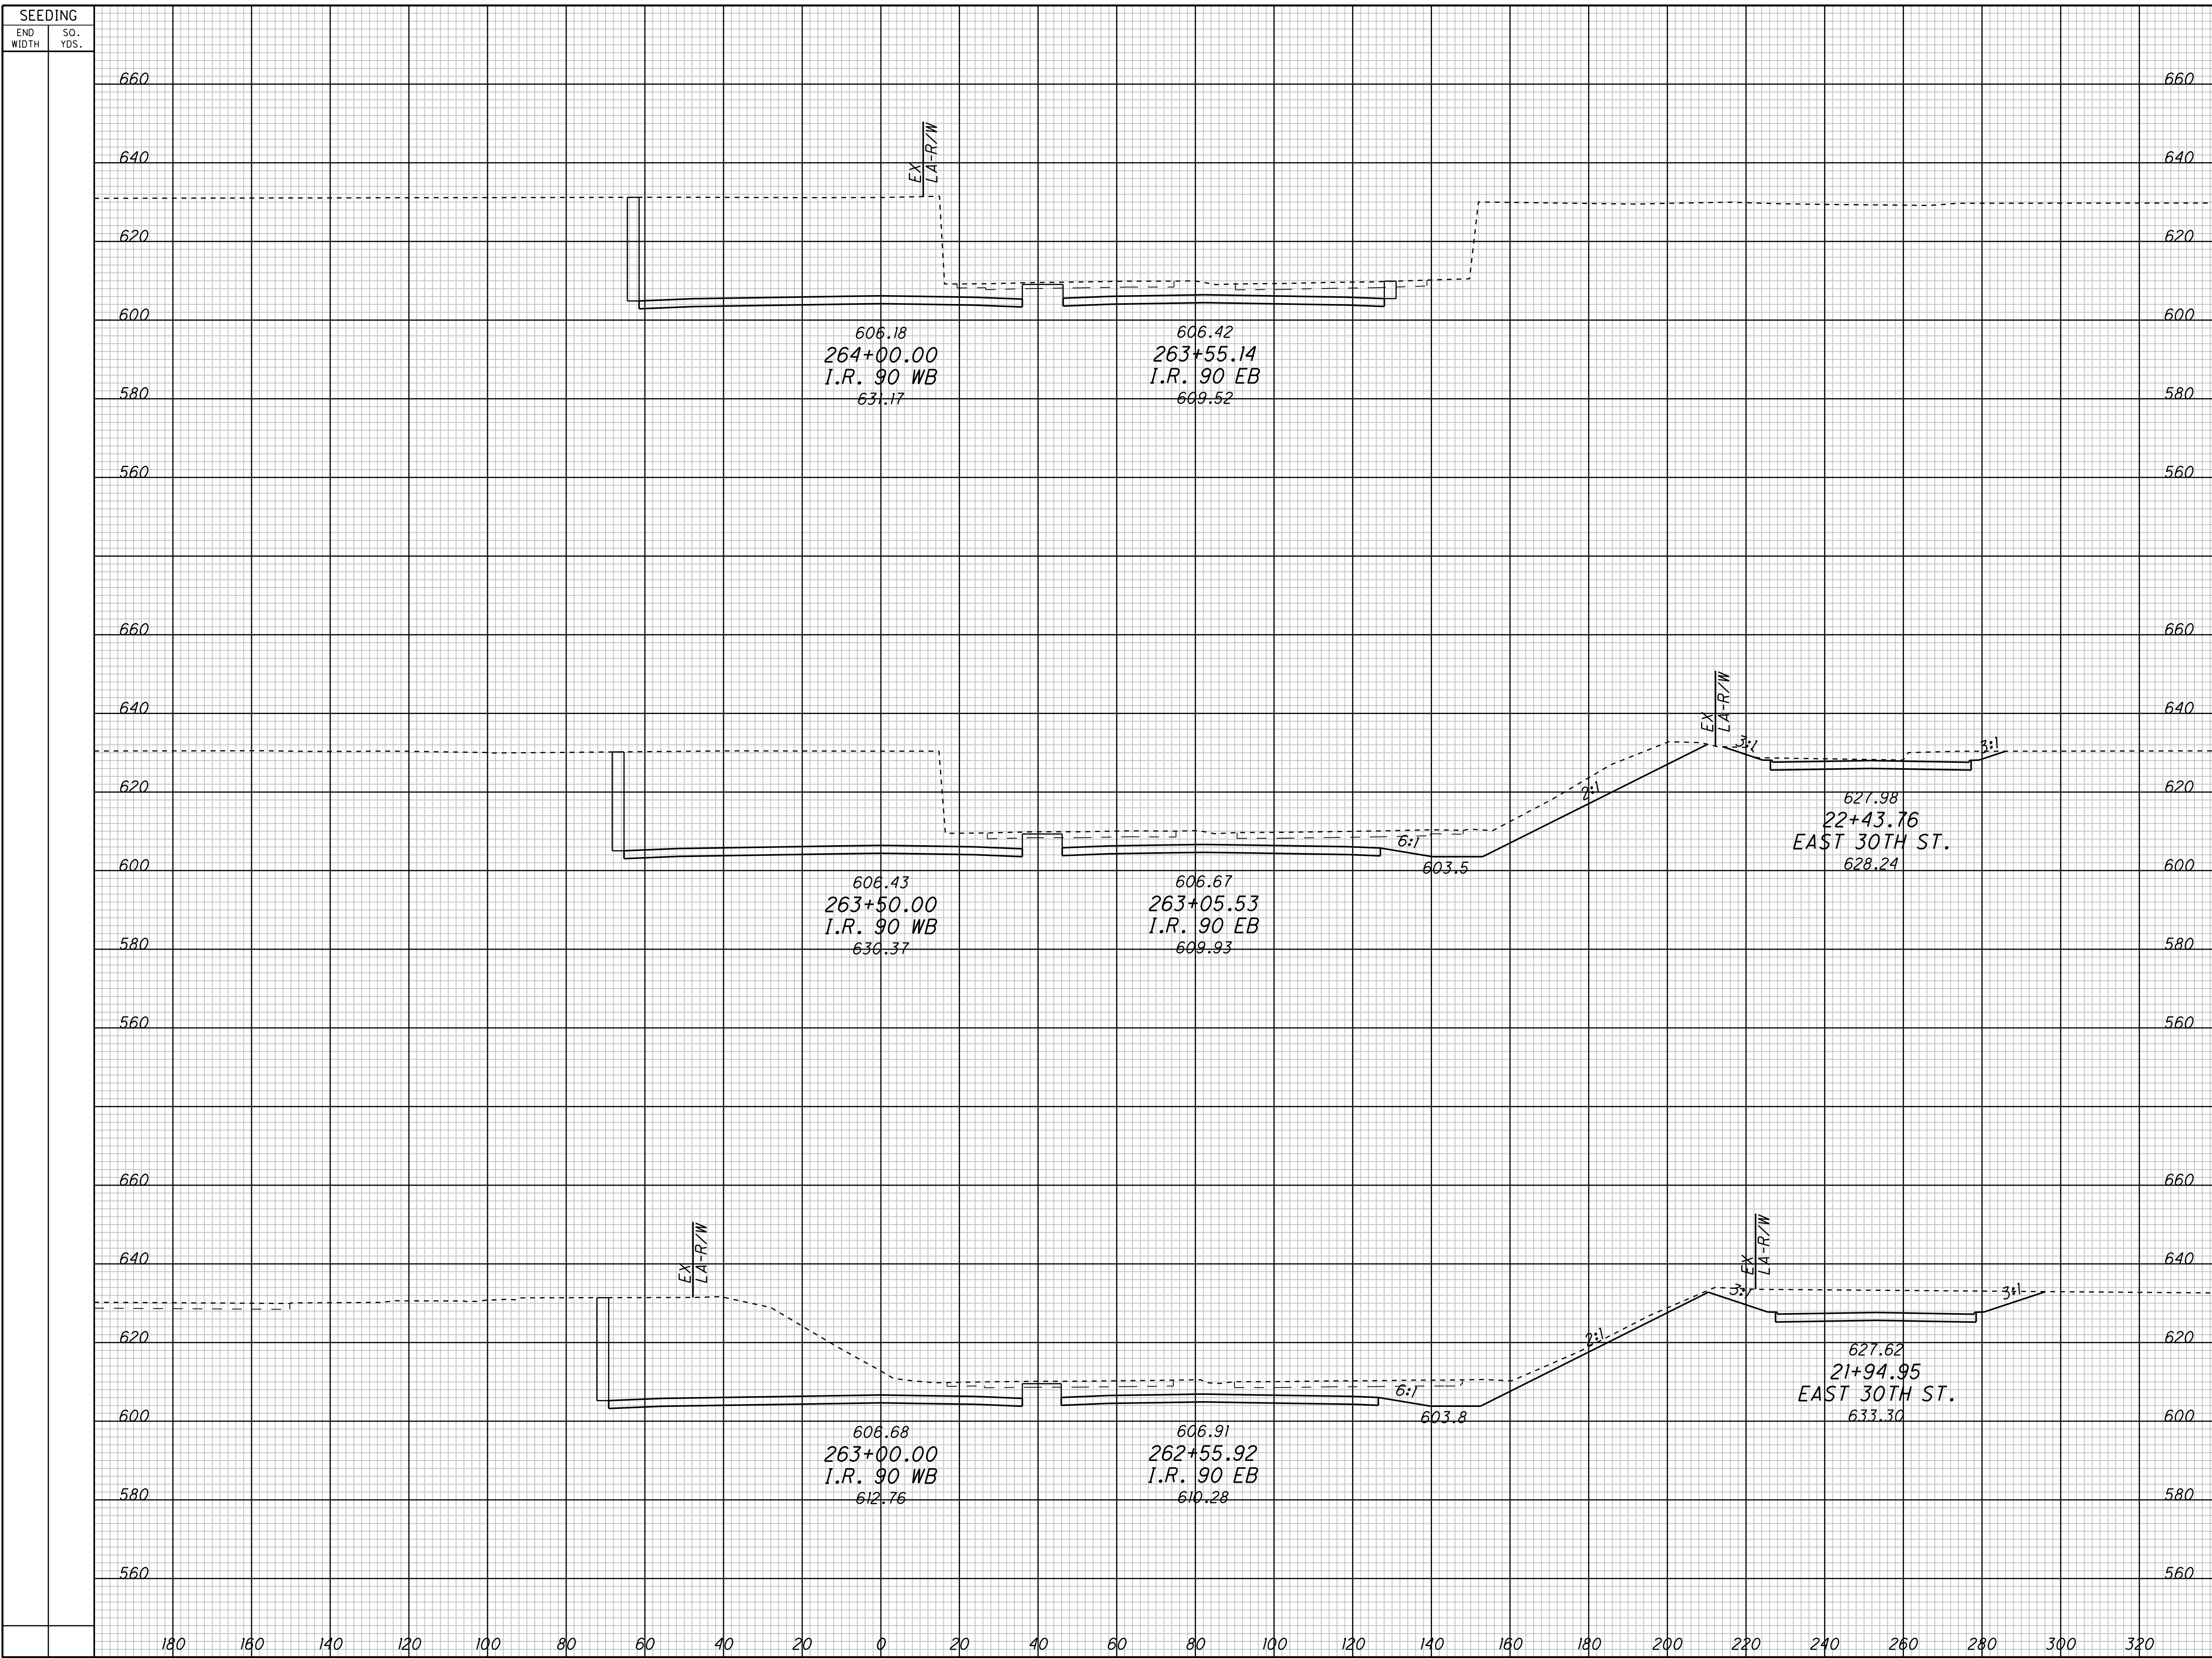

END AREA	VOLUME	CALCULATED	CHECKED

<b>CROSS SECTIONS - CONTRACT GROUP 4</b>	
<b>I.R. 90 WB</b>	


  

<b>CUY-90-14.90</b>
---------------------

7
48

P:\PR40566\CADD\RDWY\SH\CCG4\77413XS\_90.DGN

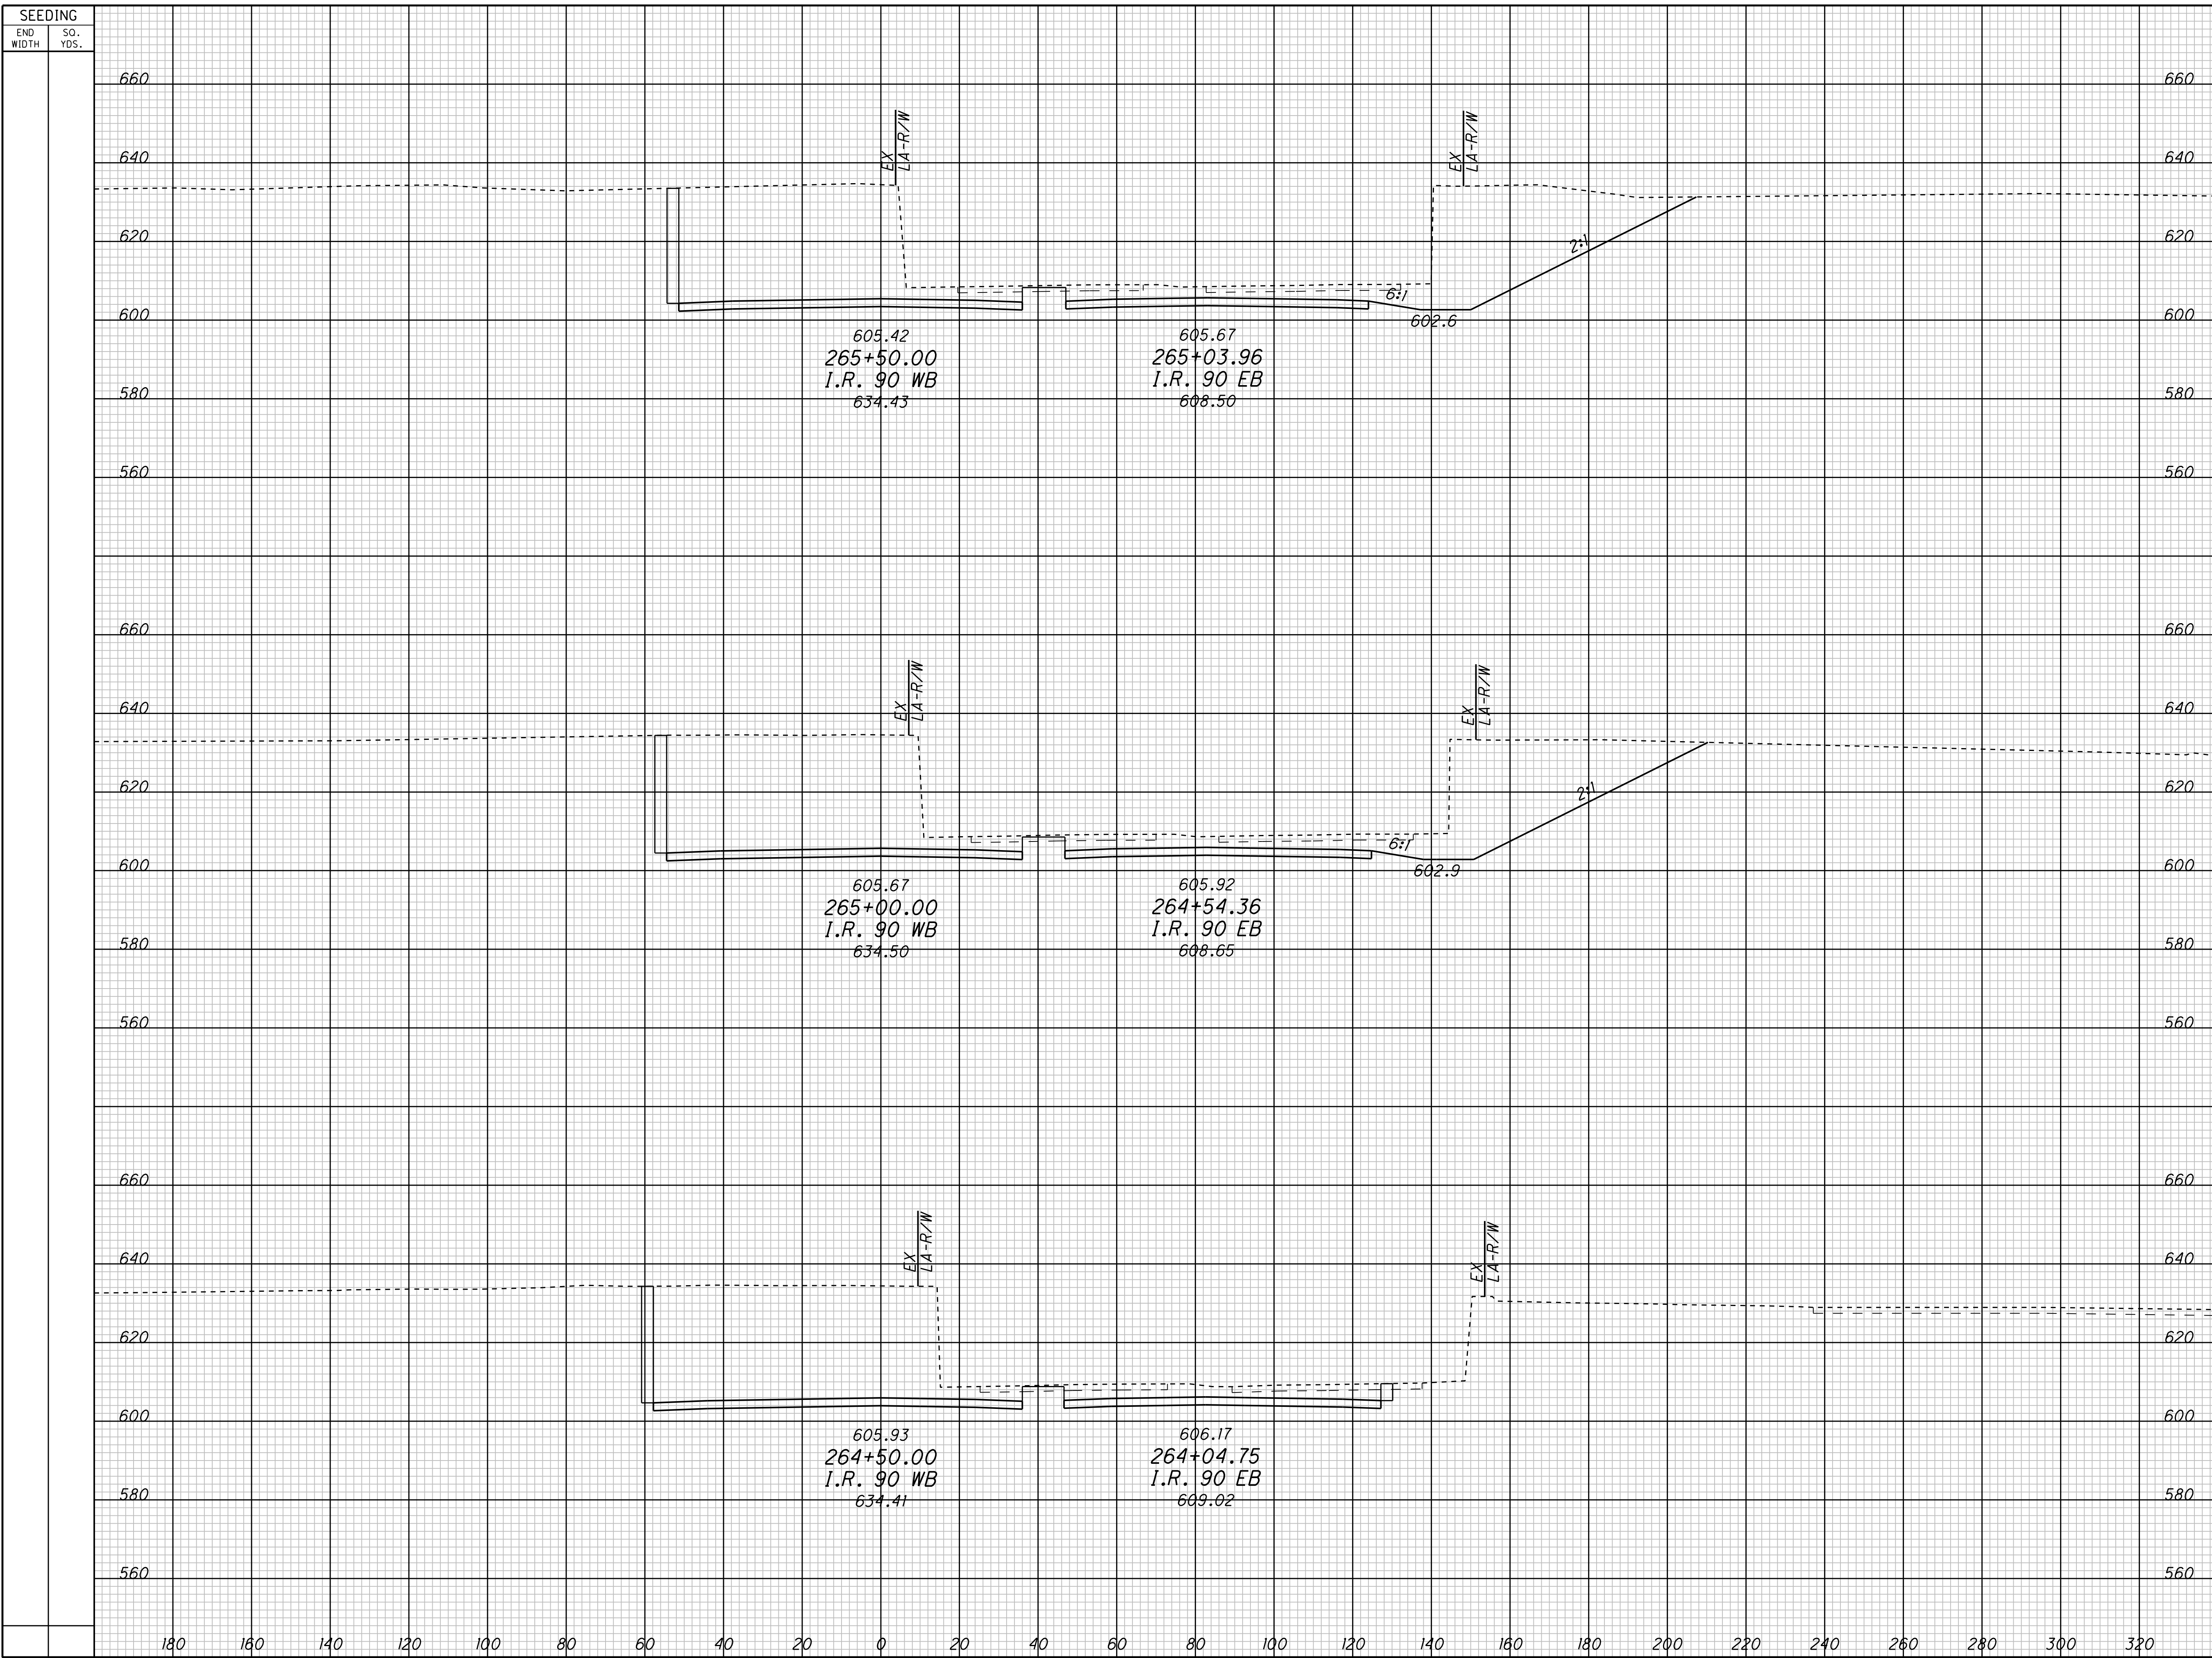

END AREA	VOLUME	CALCULATED	CHECKED


**CROSS SECTIONS - CONTRACT GROUP 4**  
**I.R. 90 WB**

**CUY-90-14.90**

8  
48



P:\PR40566\CADD\RDWY\SHT\CCG4\77413XS\_90.DGN

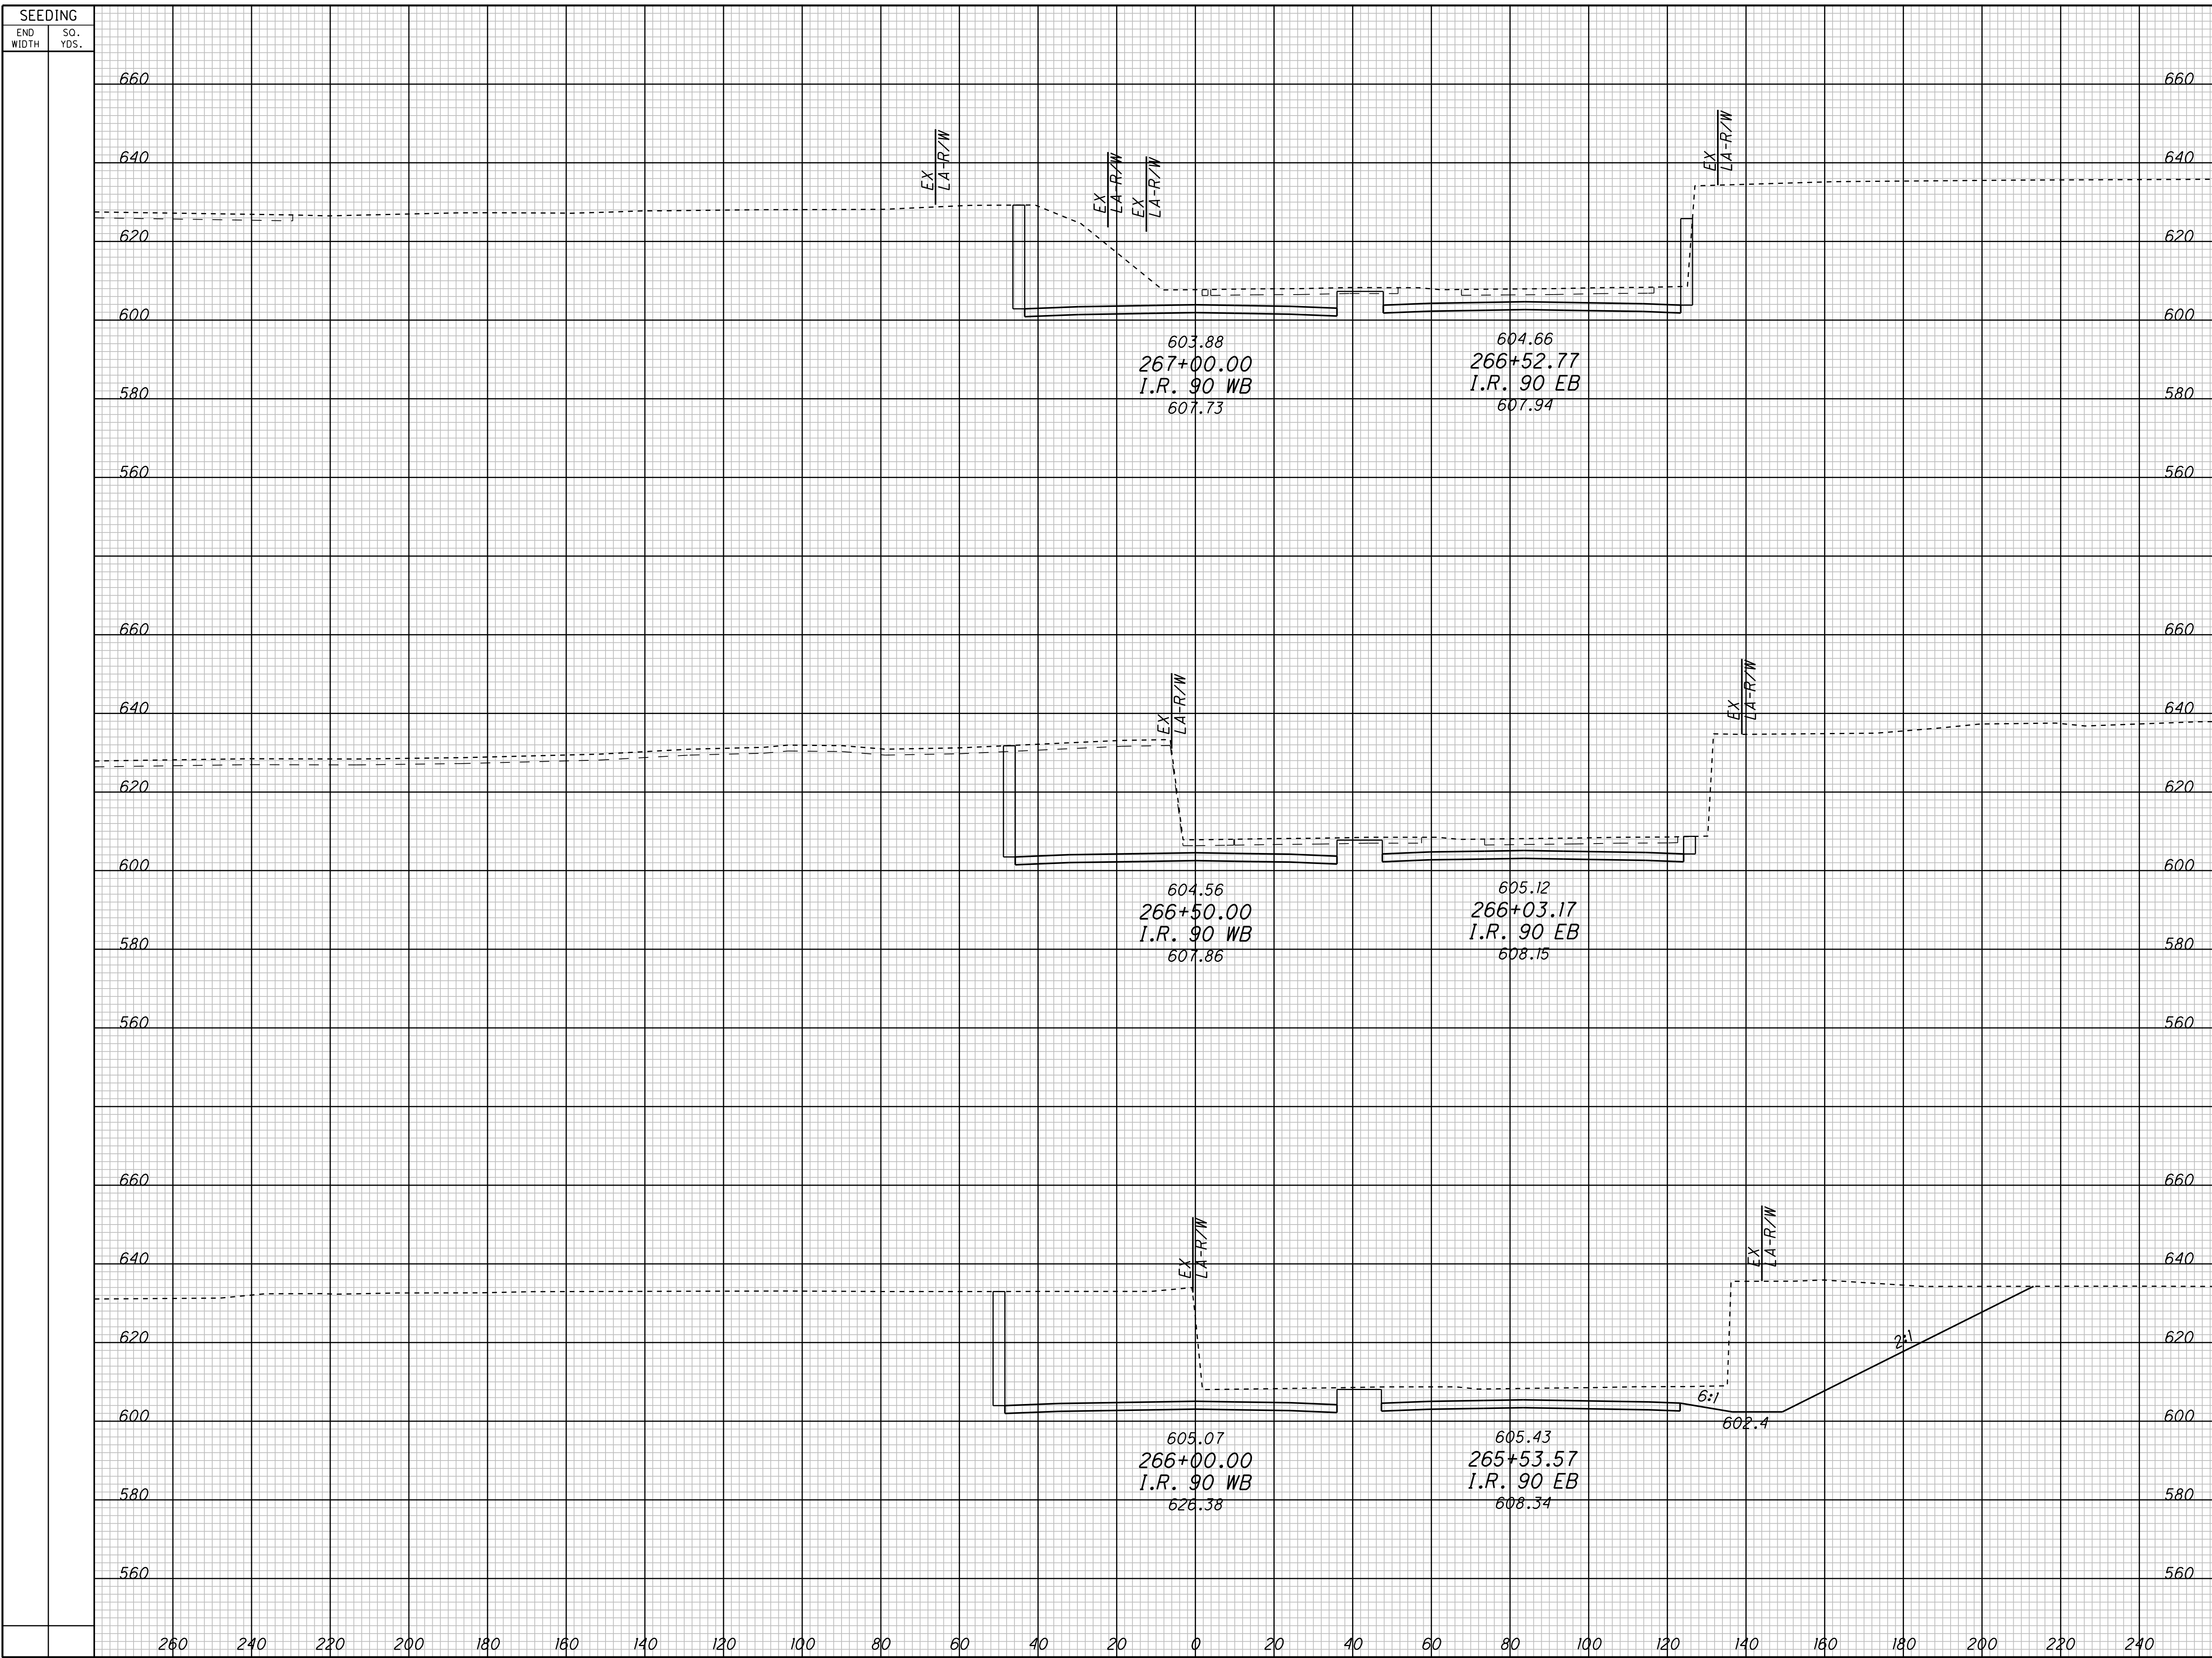


SEEDING		END AREA		VOLUME		CALCULATED	CHECKED
END WIDTH	SO. YDS.	CUT	FILL	CUT	FILL		

**CROSS SECTIONS - CONTRACT GROUP 4**  
**I.R. 90 WB**

**CUY-90-14.90**

P: /PR40566/CADD/RDWAY/SHT/CCG4/77413XS\_90.DGN

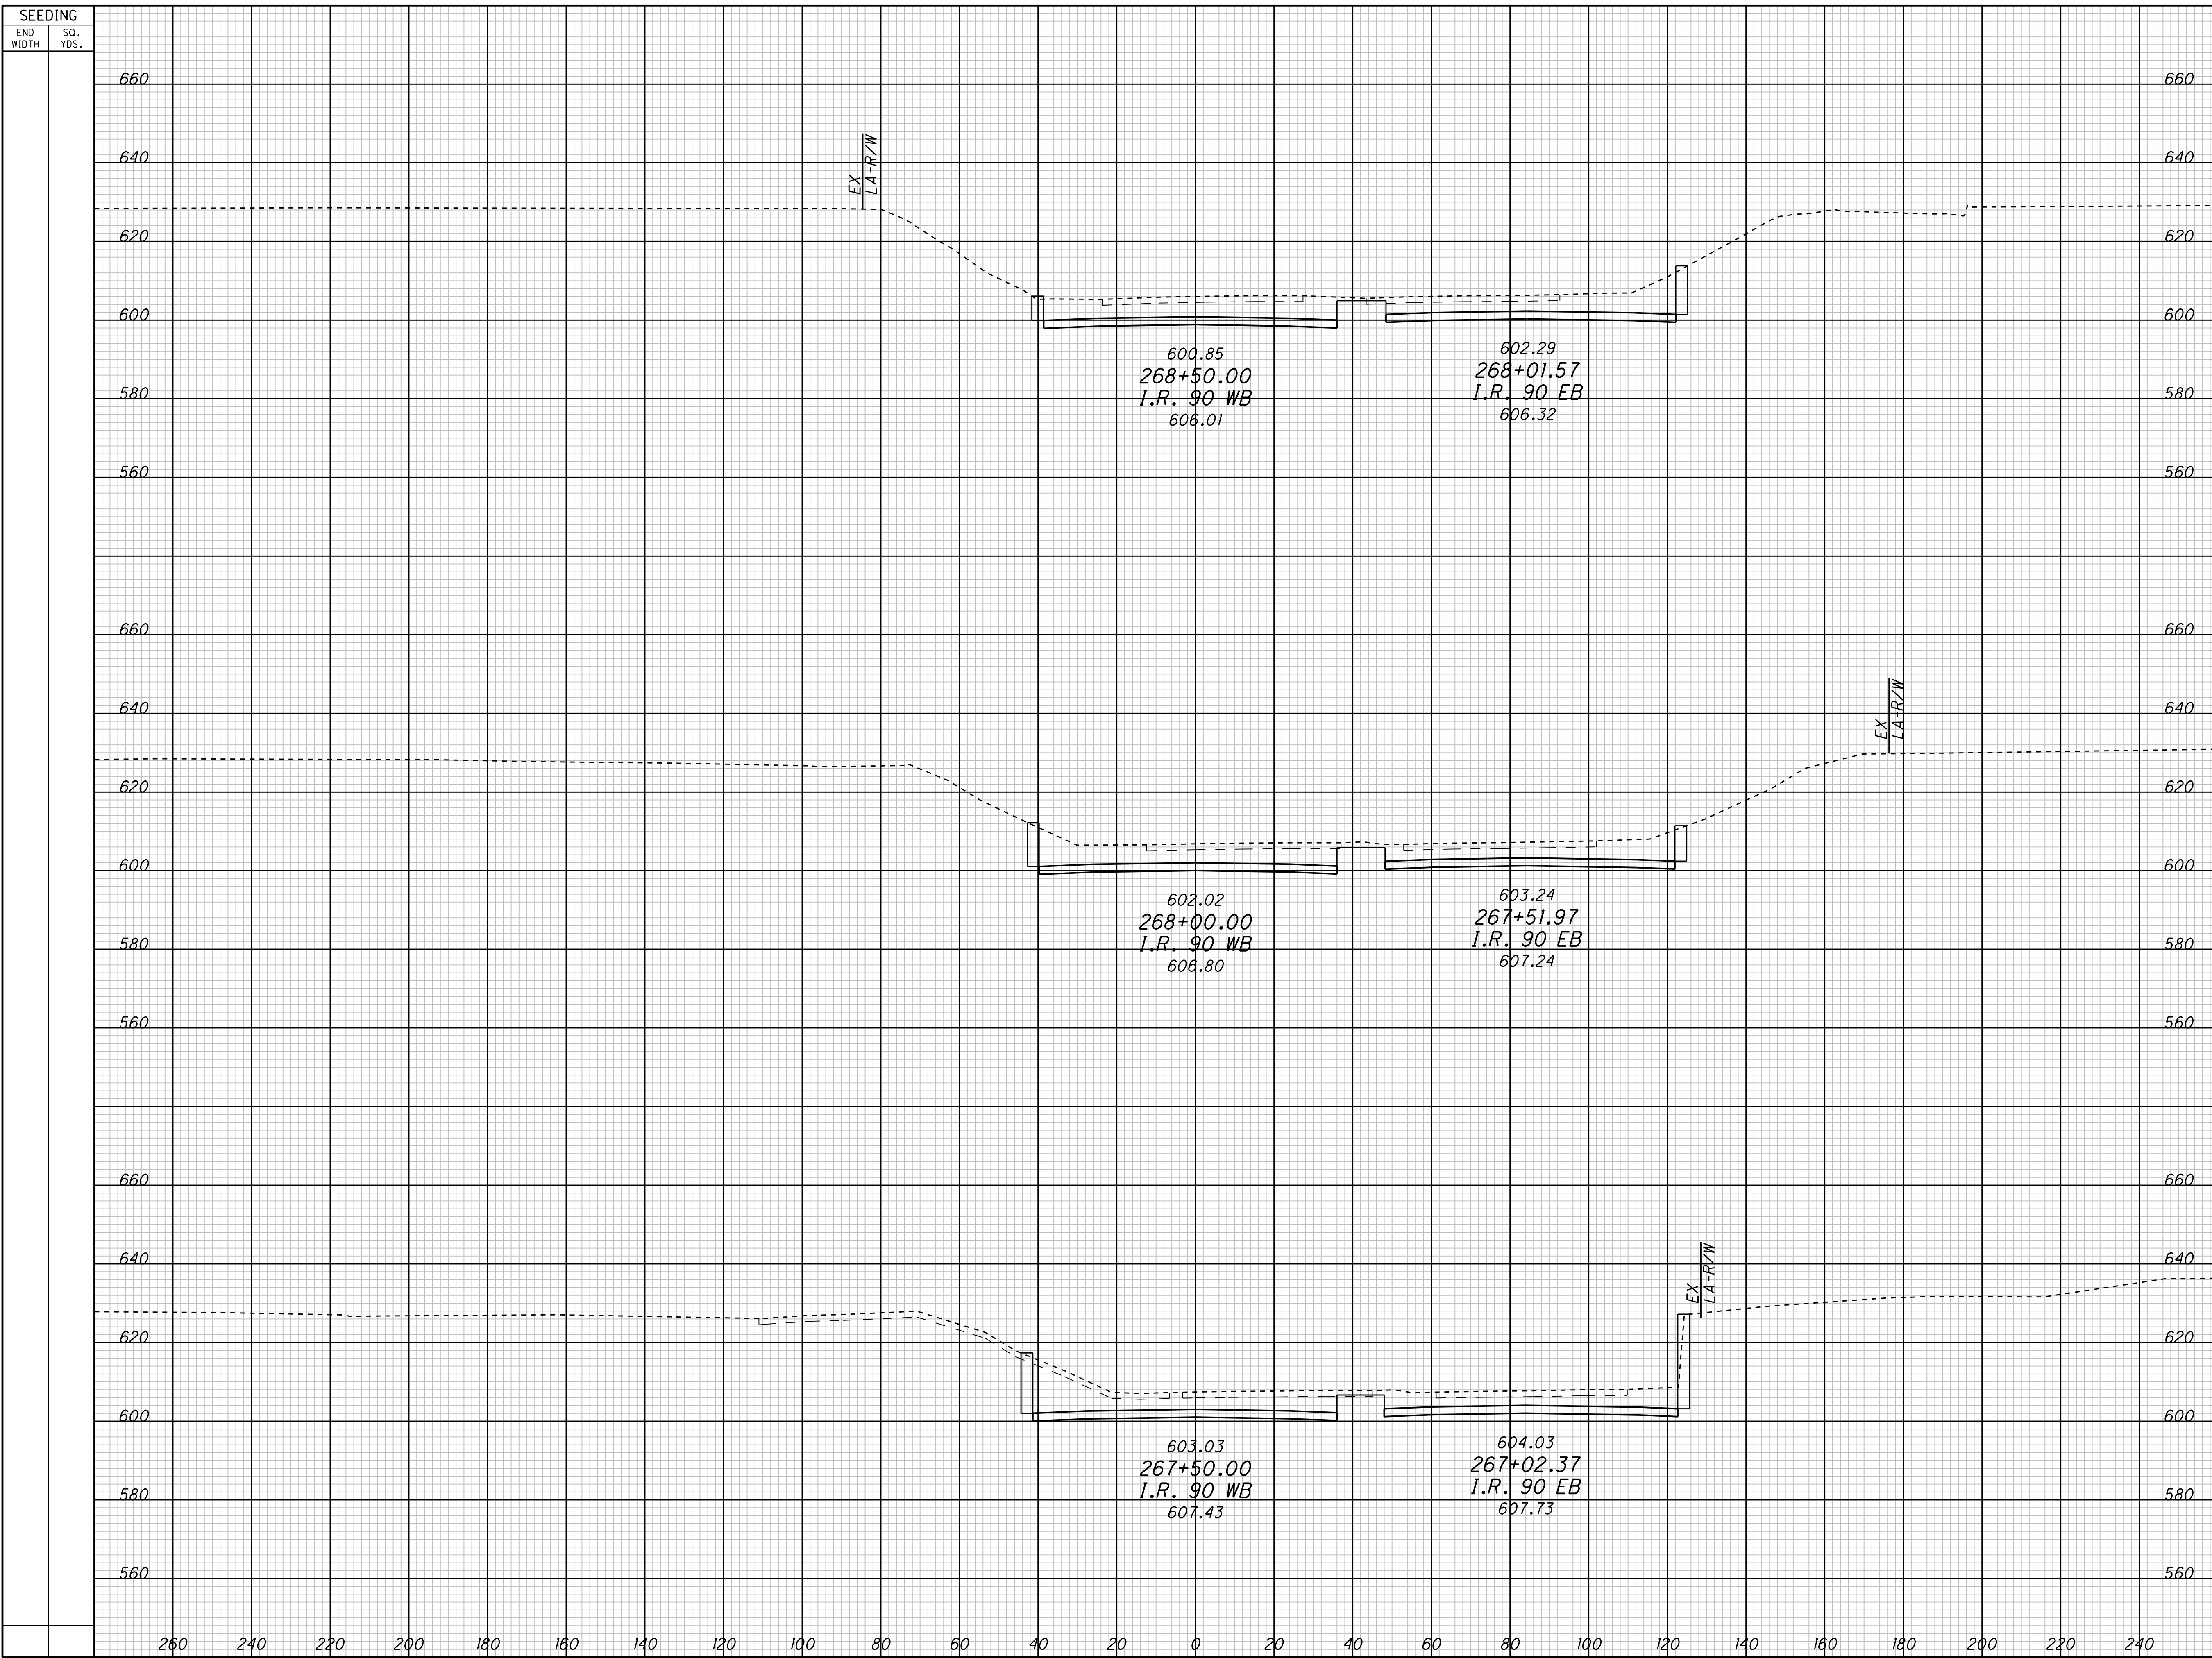


END AREA	VOLUME	CALCULATED	CHECKED				
				CUT	FILL	CUT	FILL

**CROSS SECTIONS - CONTRACT GROUP 4**  
**I.R. 90 WB**

**CUY-90-14.90**

10  
48

P:\PR40566\CADD\RDWY\SHT\CCG4\77413XS\_90.DGN

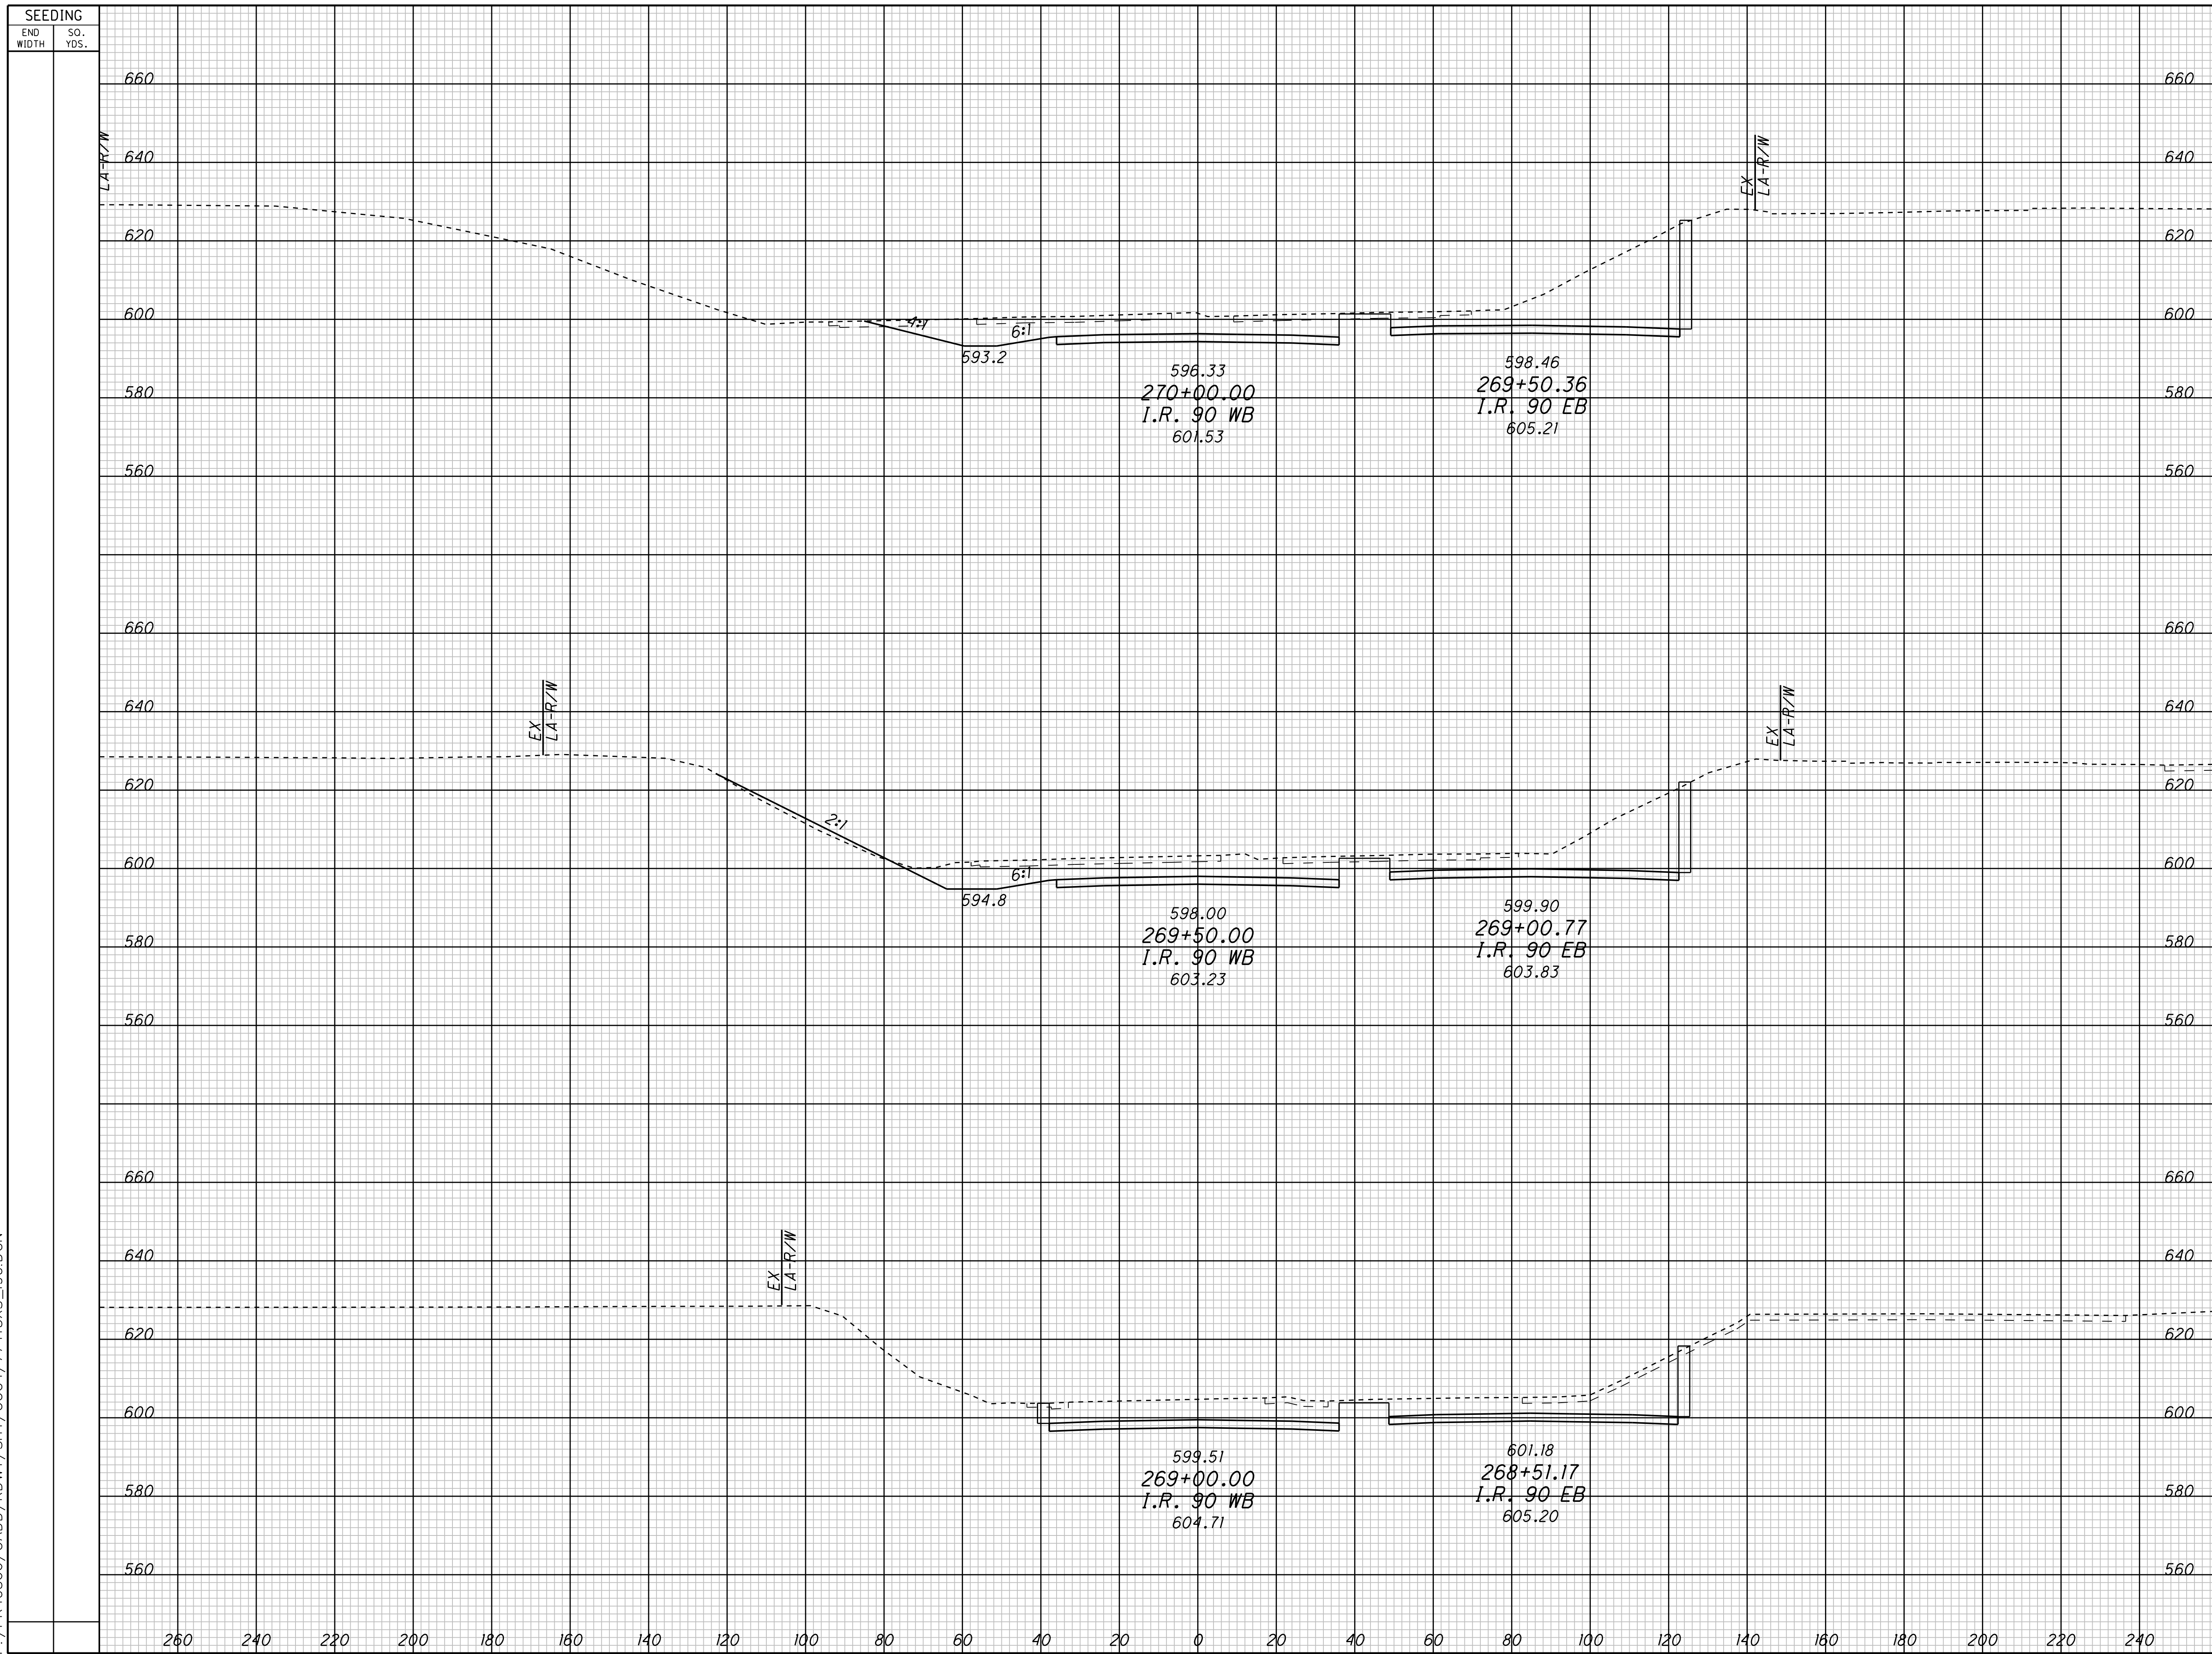


SEEDING		END AREA		VOLUME		CALCULATED	CHECKED
END WIDTH	SO. YDS.	CUT	FILL	CUT	FILL		

**CROSS SECTIONS - CONTRACT GROUP 4**  
**I.R. 90 WB**

**CUY-90-14.90**

P:\PR40566\CADD\RDWY\SH\CCG4\77413XS\_90.DGN

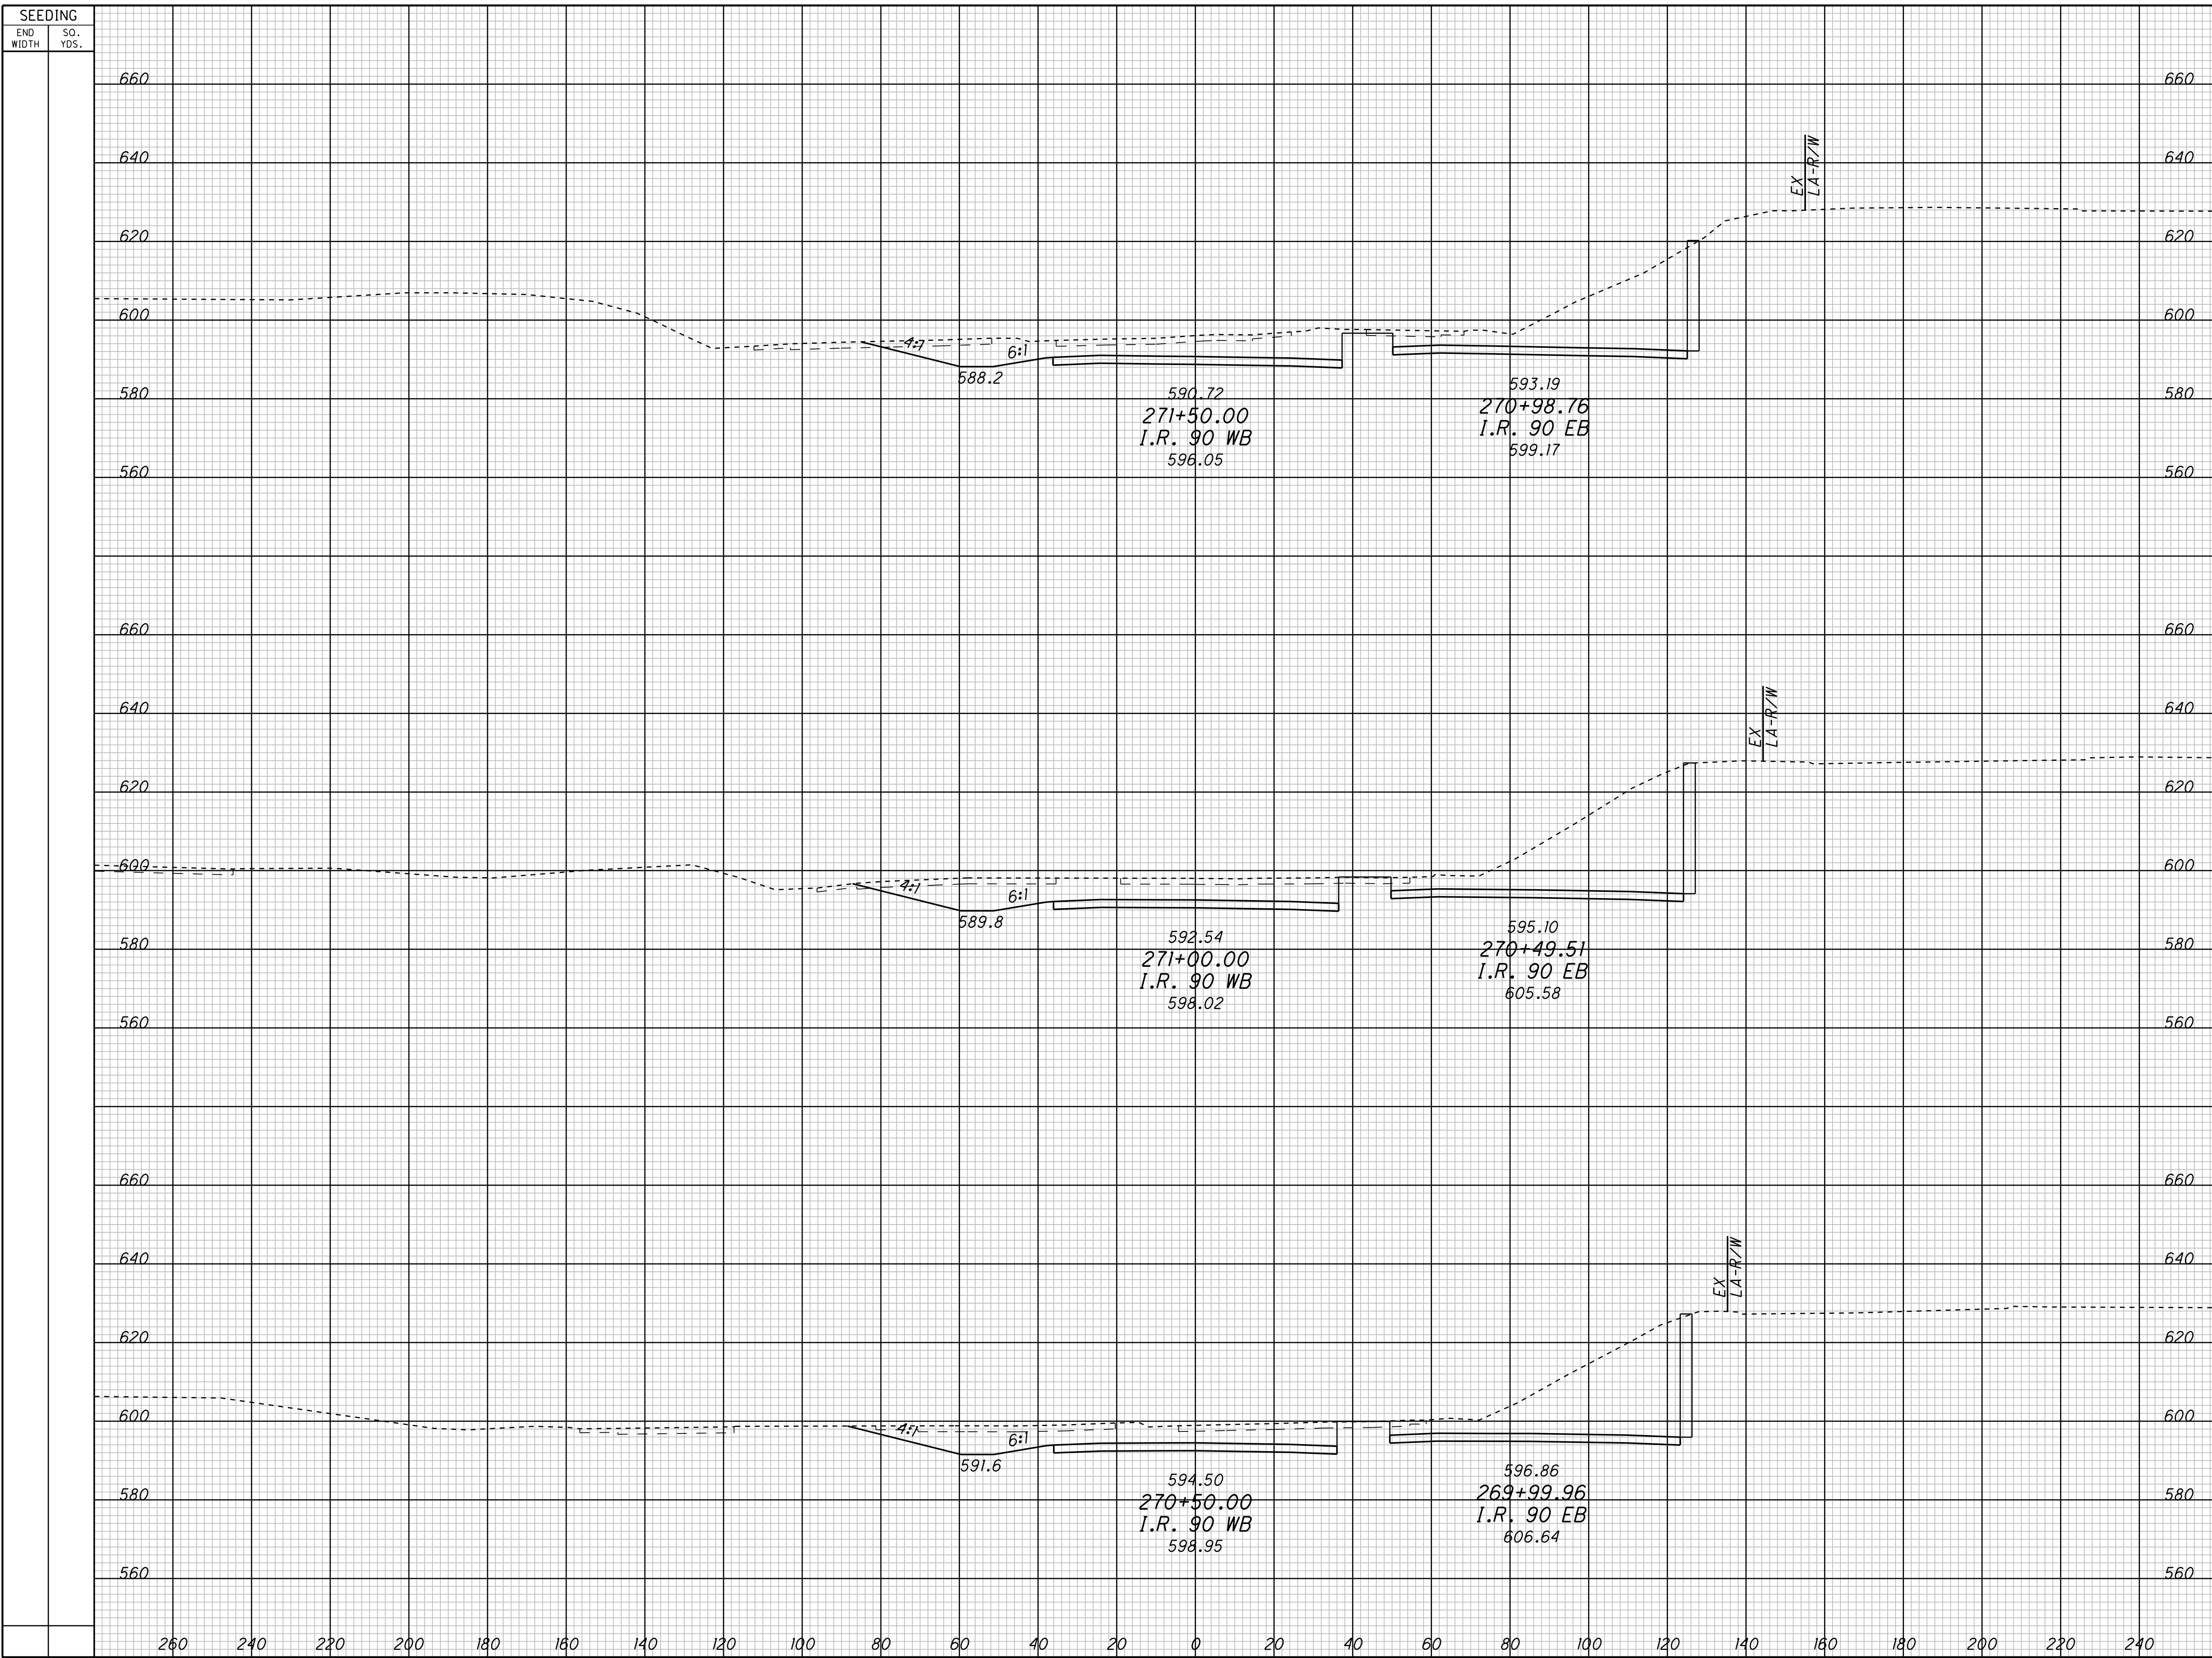

SEEDING		END AREA		VOLUME		CALCULATED	CHECKED
END WIDTH	SO. YDS.	CUT	FILL	CUT	FILL		

**CROSS SECTIONS - CONTRACT GROUP 4**  
**I.R. 90 WB**

**CUY-90-14.90**


P:\PR40566\CADD\RDWY\SH\CCG4\77413XS\_190.DGN



SEEDING		END AREA		VOLUME		CALCULATED	CHECKED
END WIDTH	SO. YDS.	CUT	FILL	CUT	FILL		

CROSS SECTIONS - CONTRACT GROUP 4  
I.R. 90 WB

CUY-90-14.90

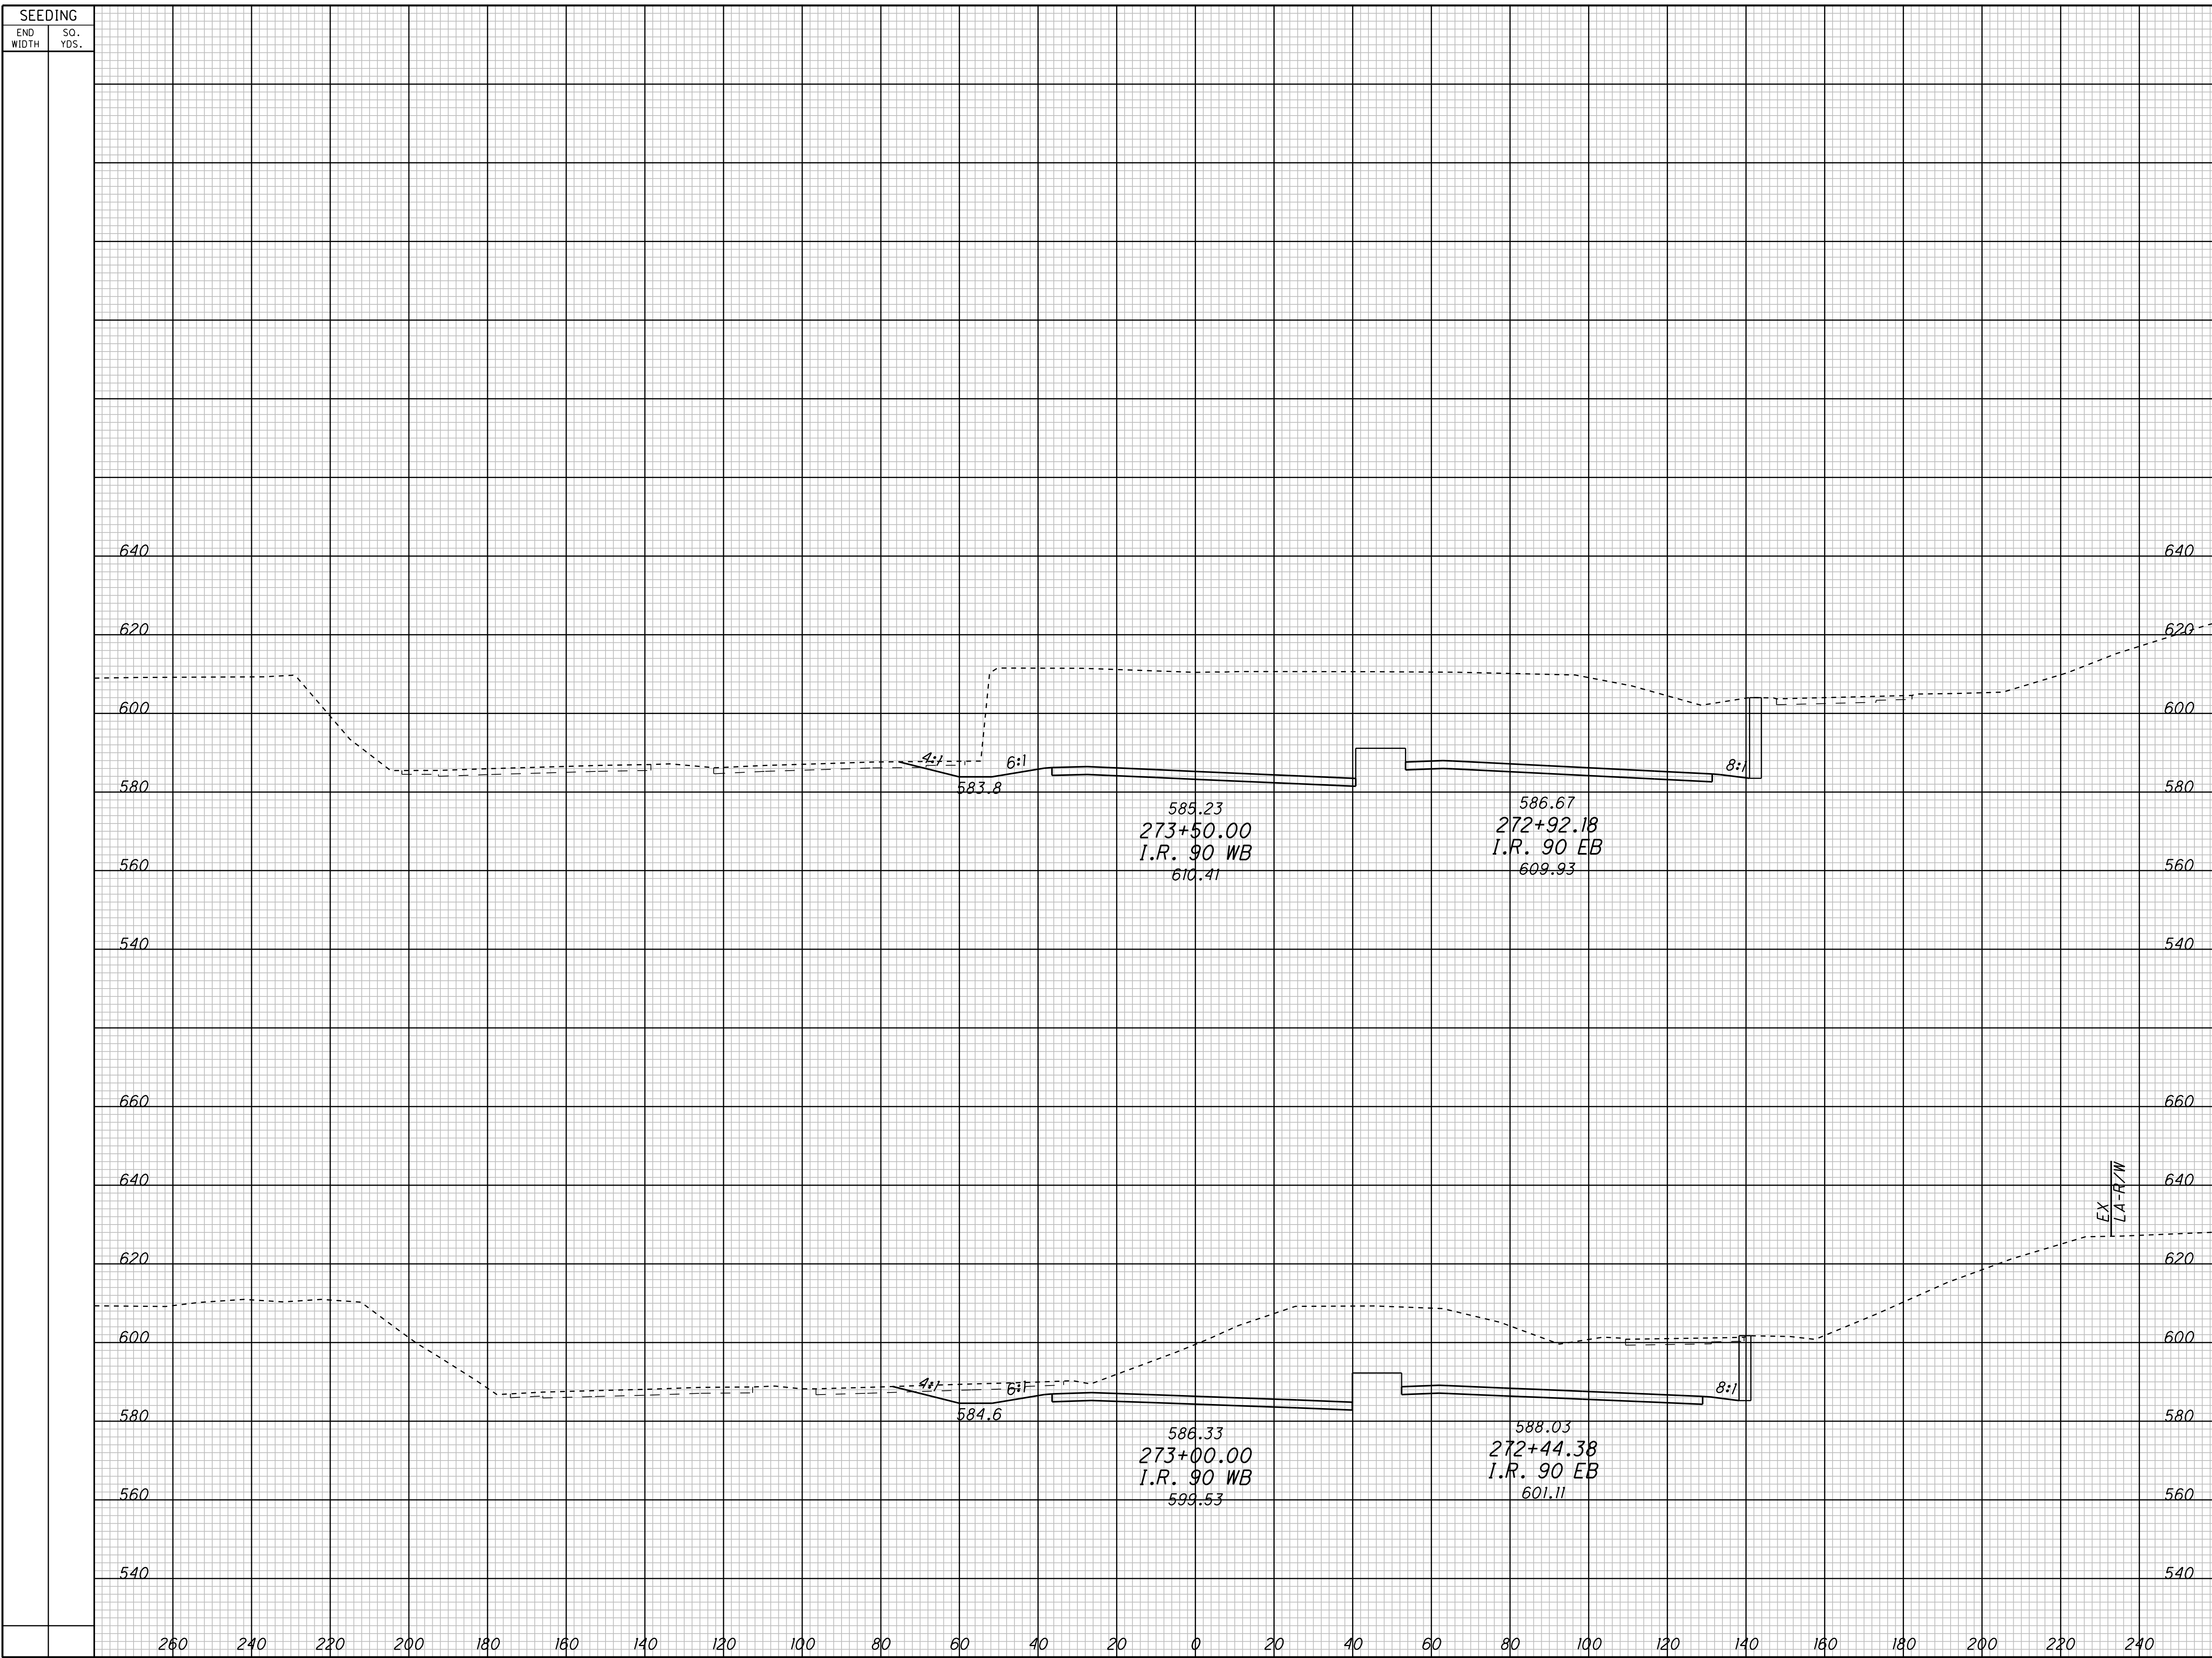


END	AREA		VOLUME		CALCULATED	CHECKED
	CUT	FILL	CUT	FILL		

**CROSS SECTIONS - CONTRACT GROUP 4**  
**I.R. 90 WB**

**CUY-90-14.90**

P:\PR40566\CADD\RDWY\SH\CCG4\77413XS\_190.DGN

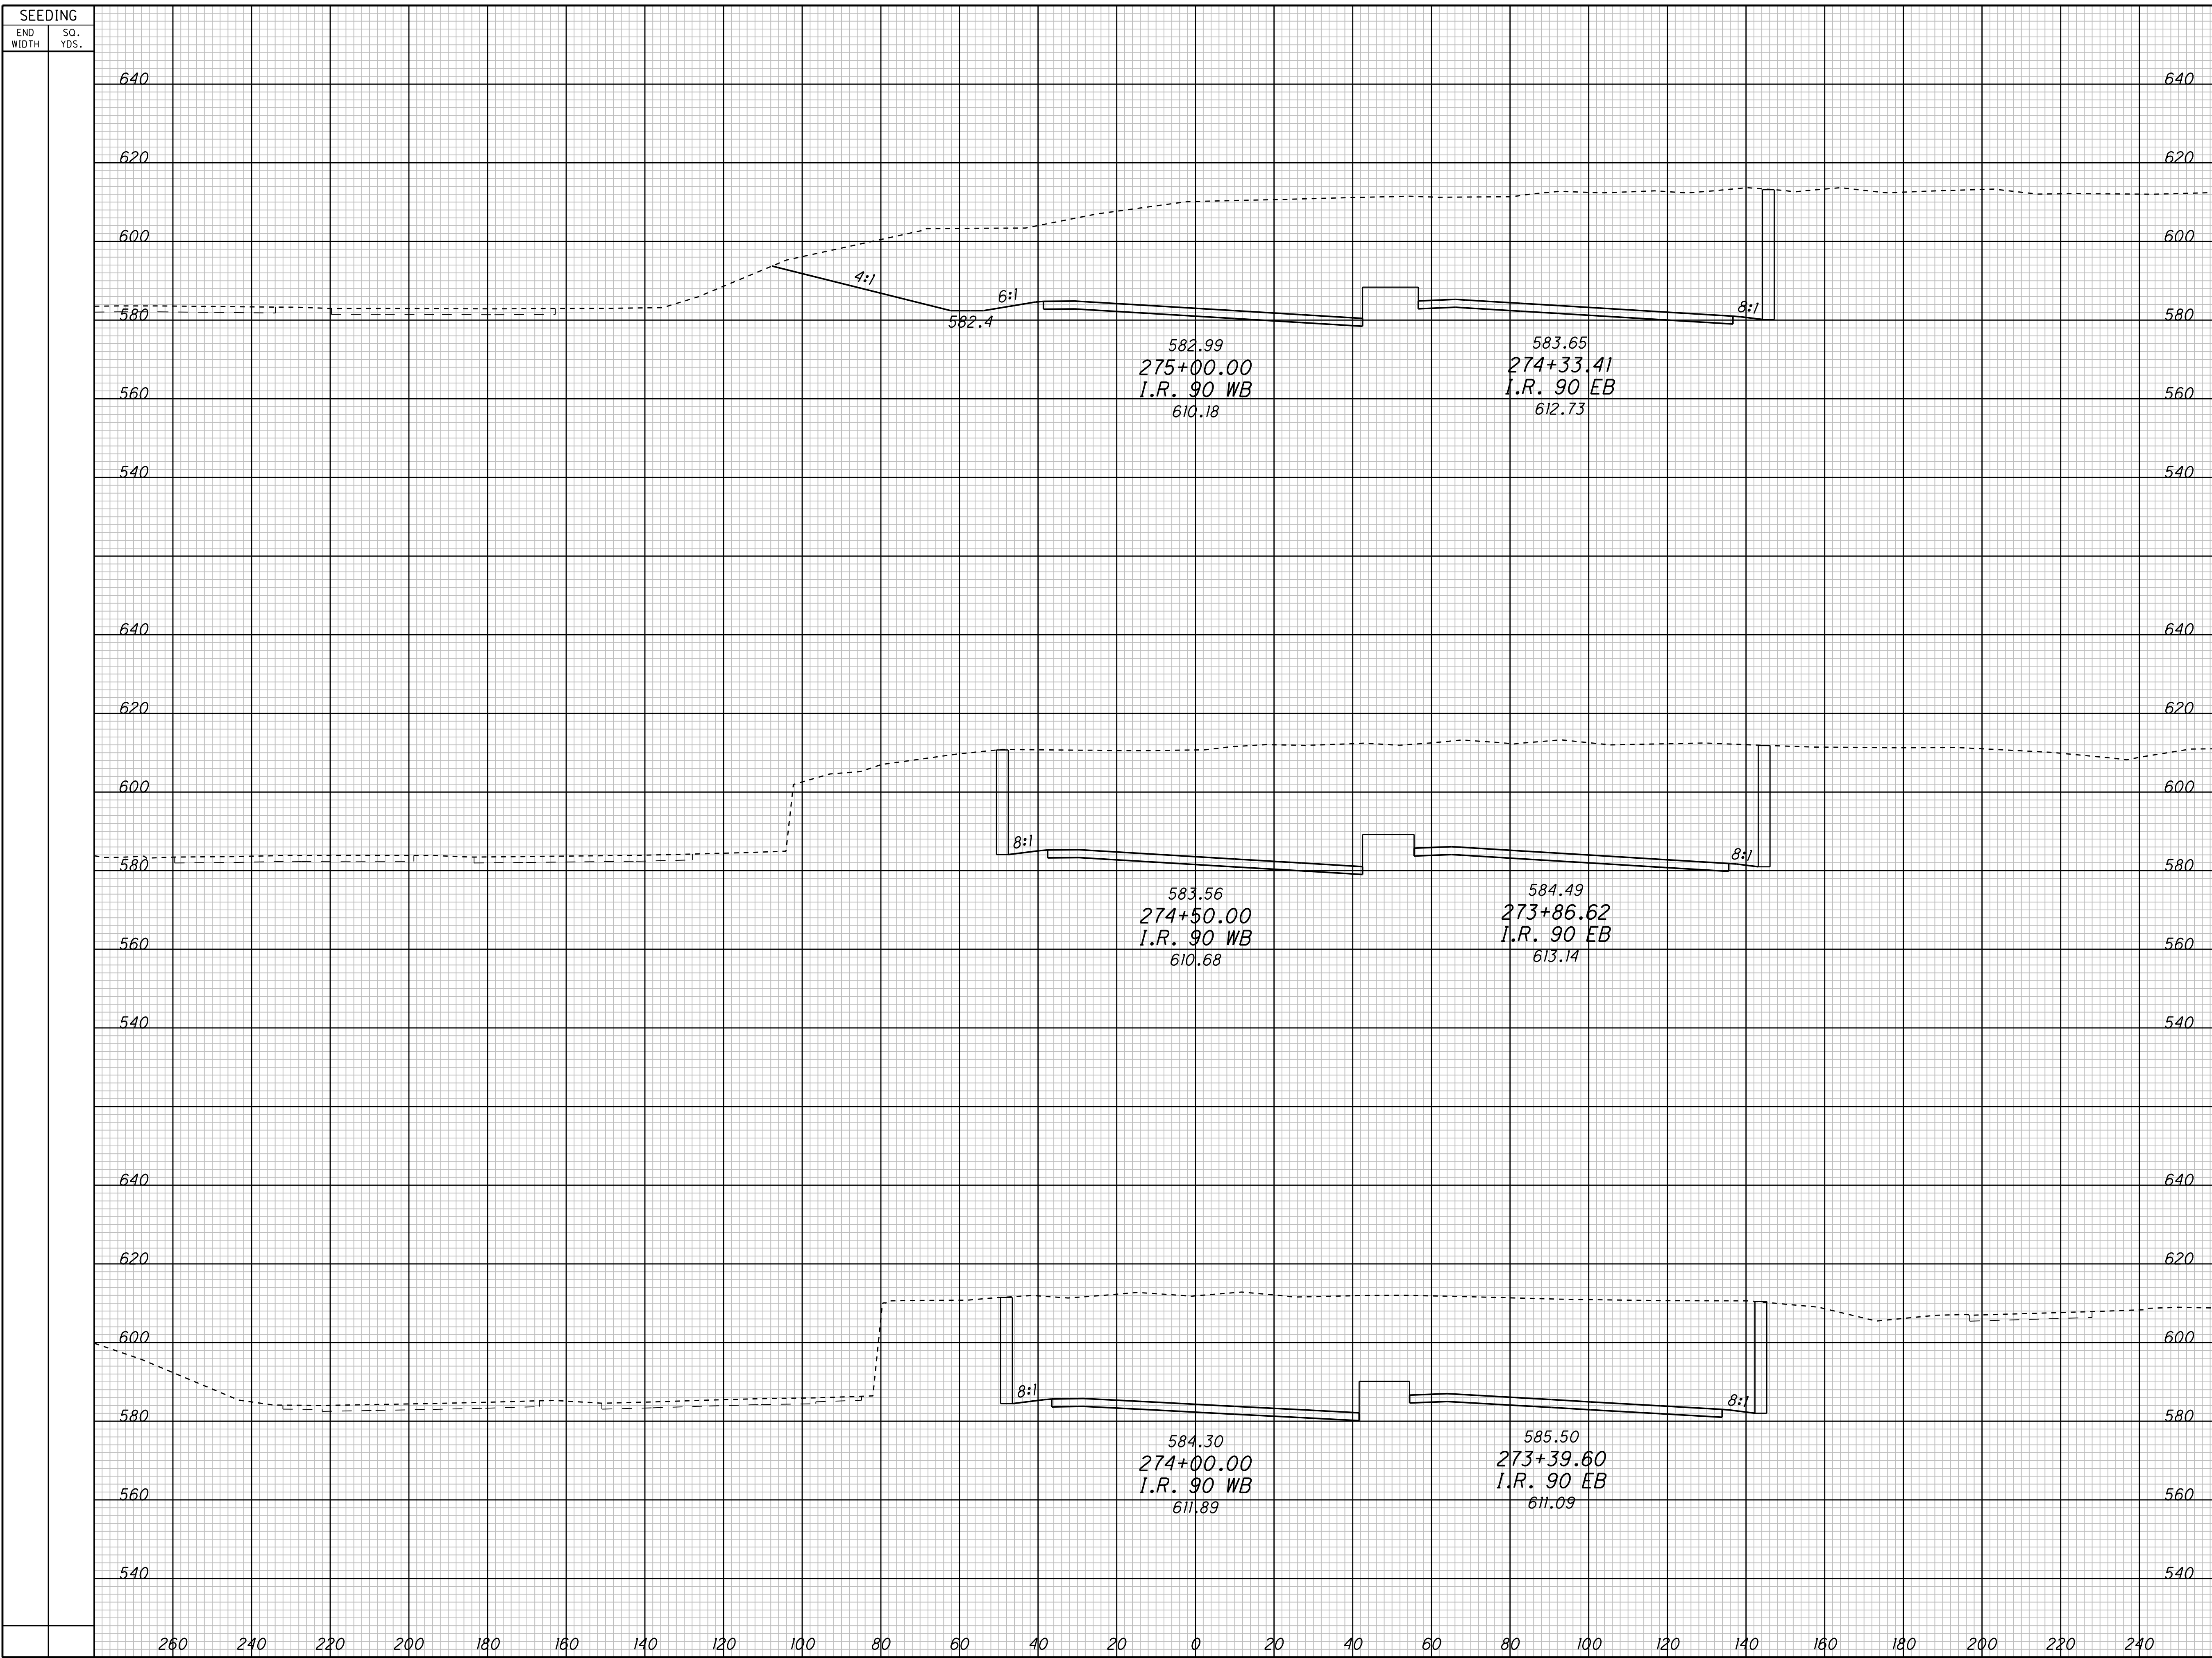


END AREA	VOLUME	CALCULATED	CHECKED				
				CUT	FILL	CUT	FILL

**CROSS SECTIONS - CONTRACT GROUP 4**  
**I.R. 90 WB**

**CUY-90-14.90**

15  
48

P:\PR40566\CADD\RDWY\SH\CCG4\77413XS\_190.DGN

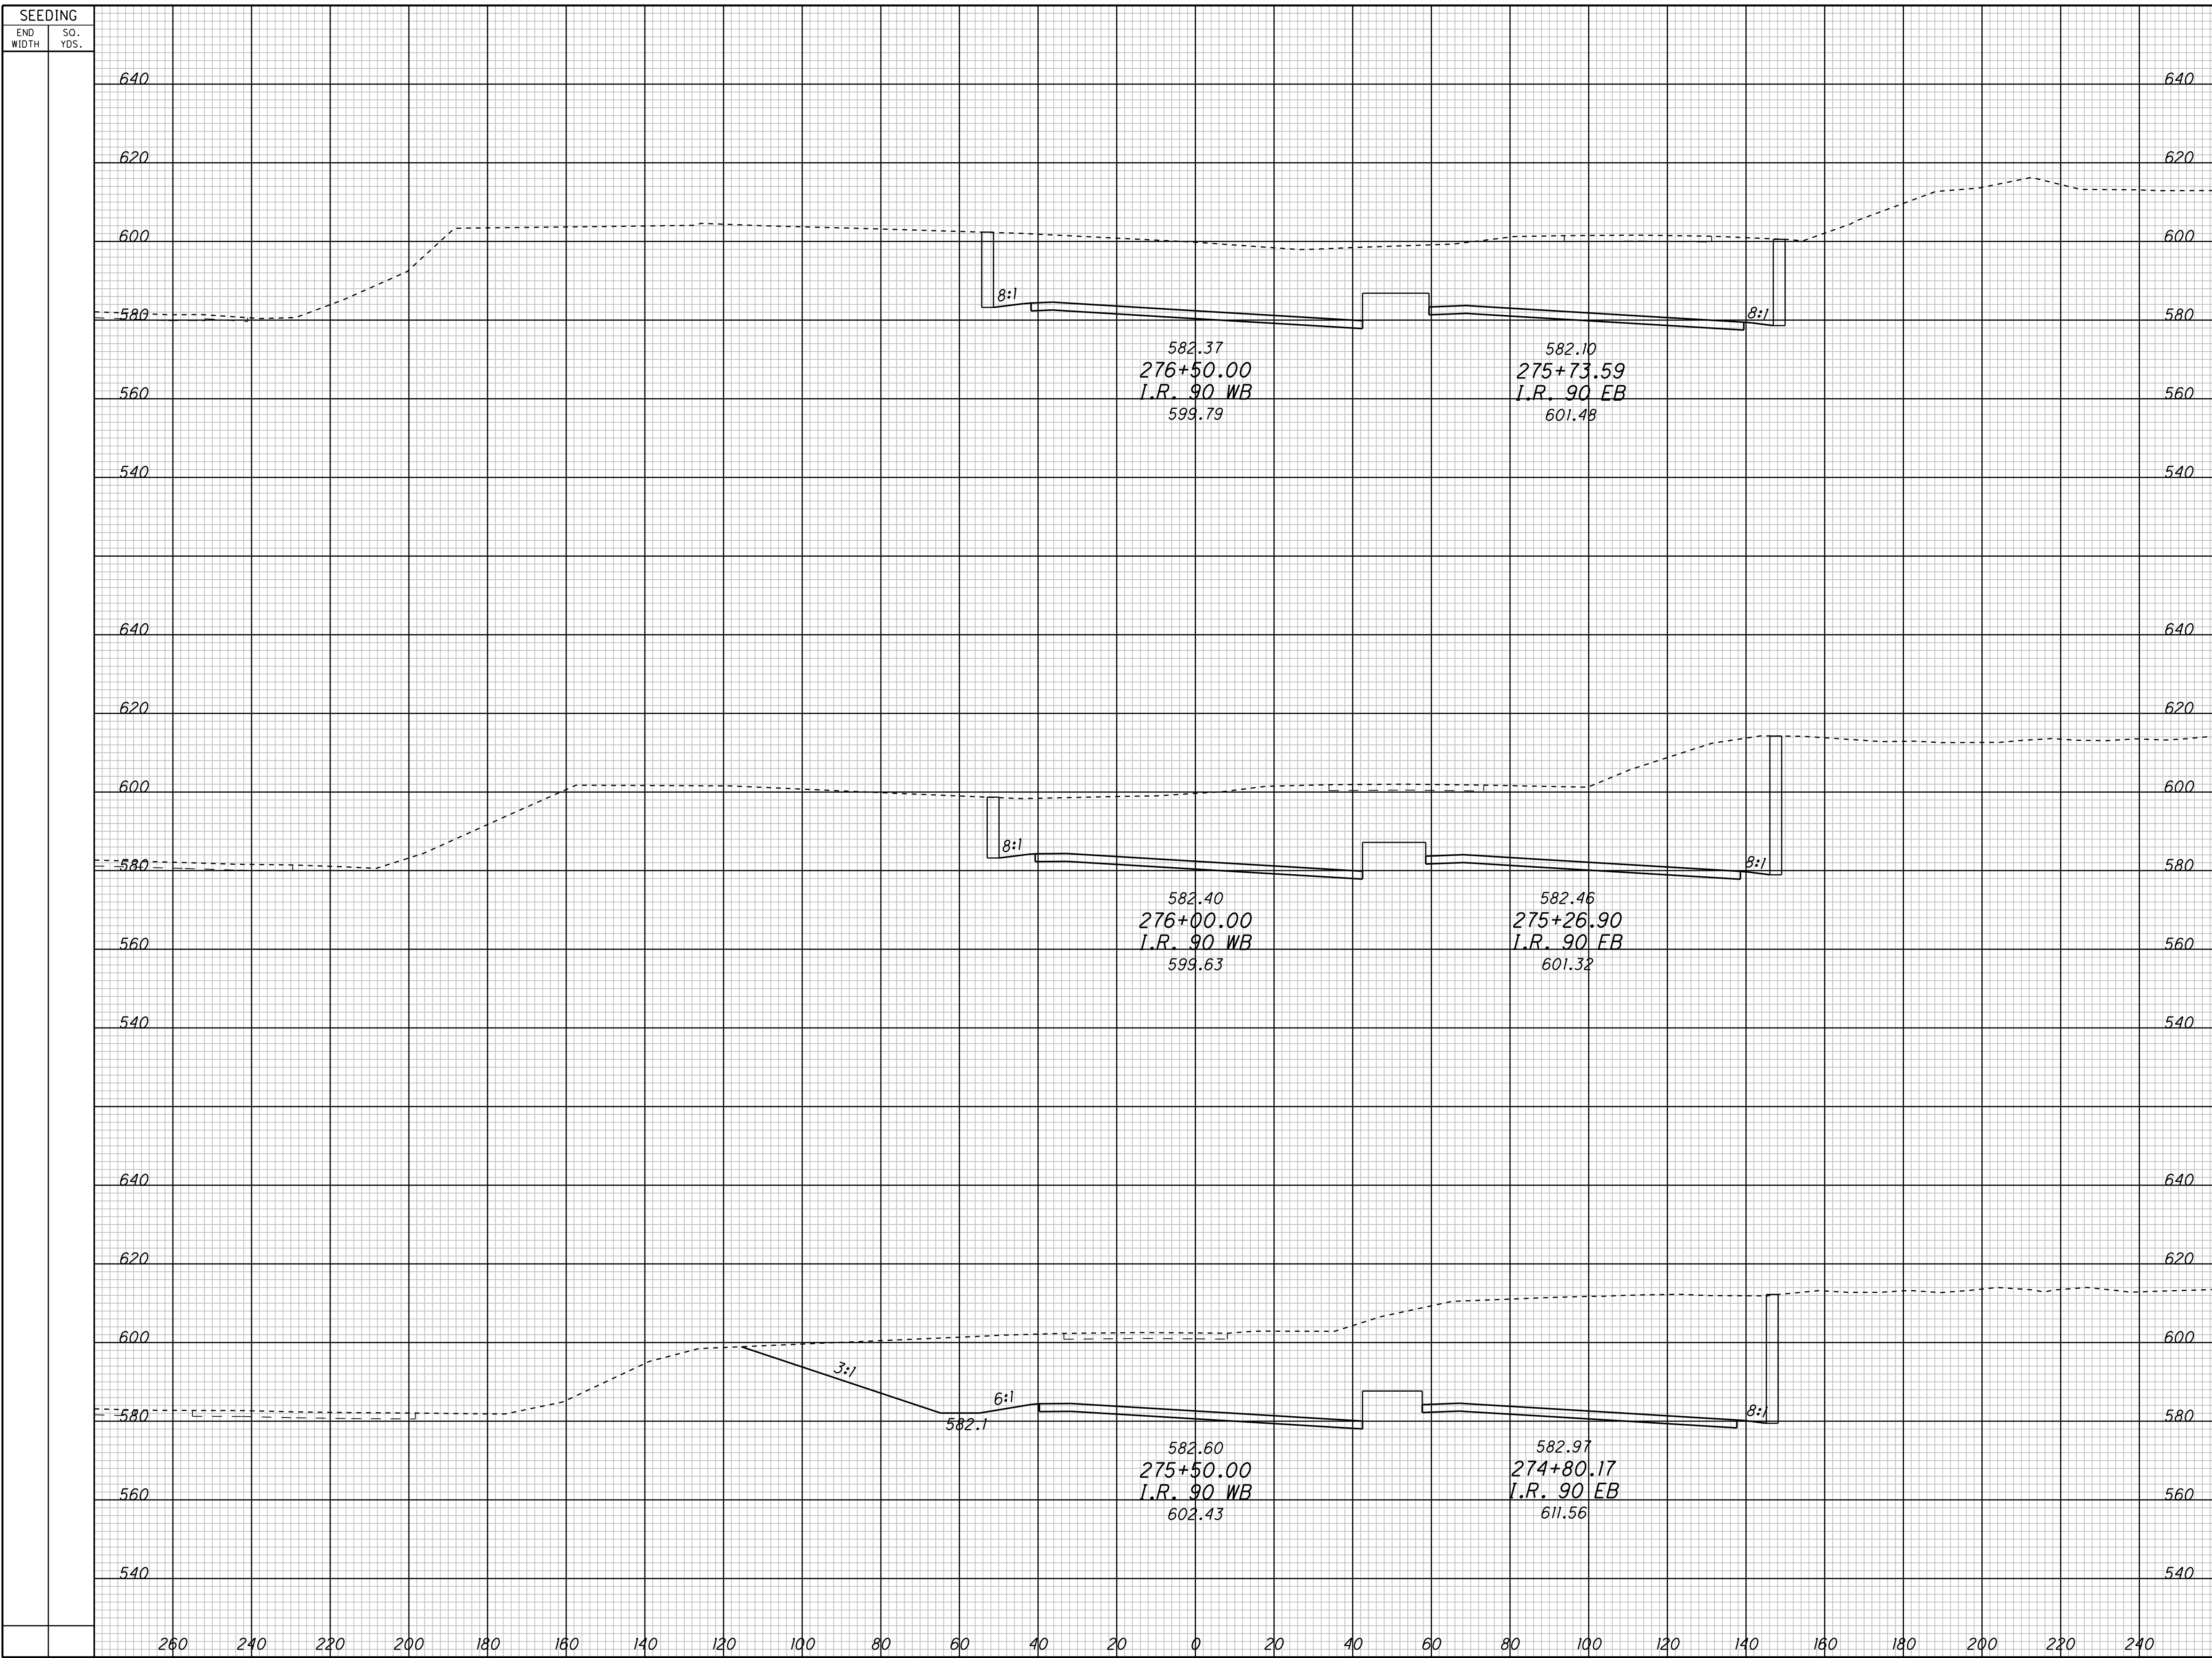


SEEDING		END AREA		VOLUME		CALCULATED	CHECKED
END WIDTH	SO. YDS.	CUT	FILL	CUT	FILL		

**CROSS SECTIONS - CONTRACT GROUP 4  
I.R. 90 WB**

**CUY-90-14.90**



P:\PR40566\CADD\RDWY\SH\CCG4\77413XS\_90.DGN

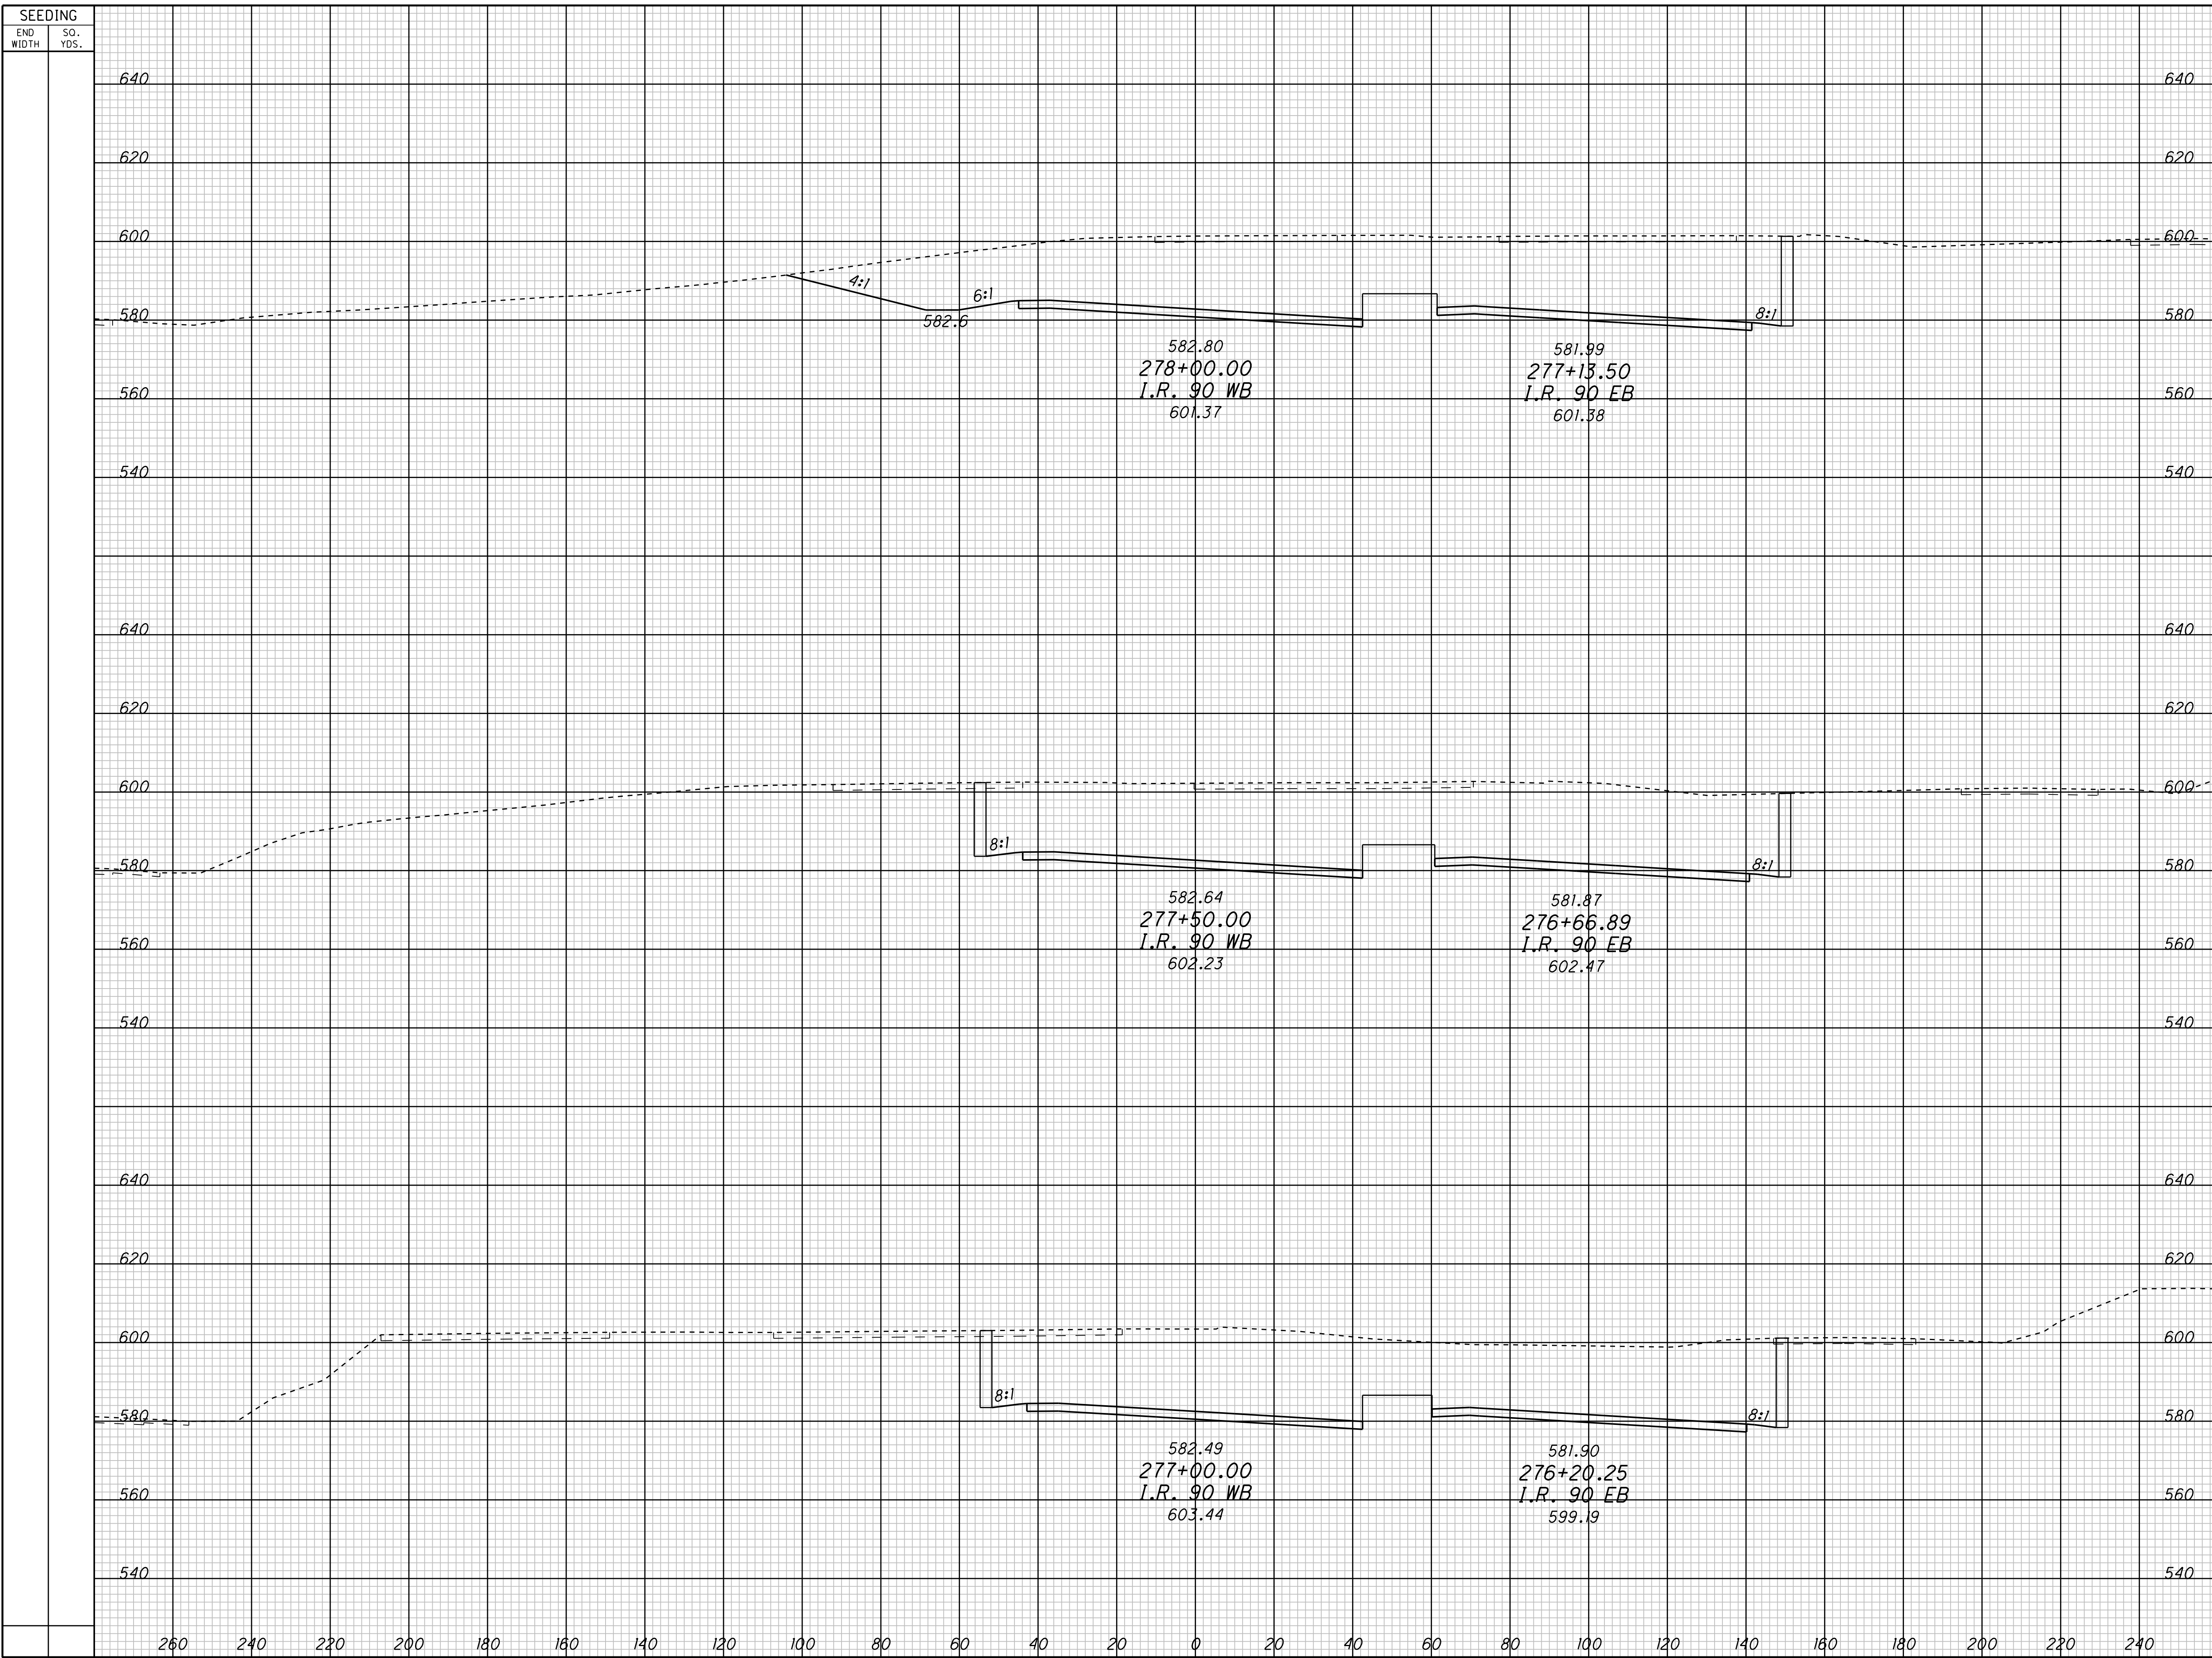


SEEDING		END AREA		VOLUME		CALCULATED	CHECKED
END WIDTH	SO. YDS.	CUT	FILL	CUT	FILL		

**CROSS SECTIONS - CONTRACT GROUP 4**  
**I.R. 90 WB**

**CUY-90-14.90**

17  
48

P:\PR40566\CADD\RDWY\SH\CCG4\77413XS\_190.DGN

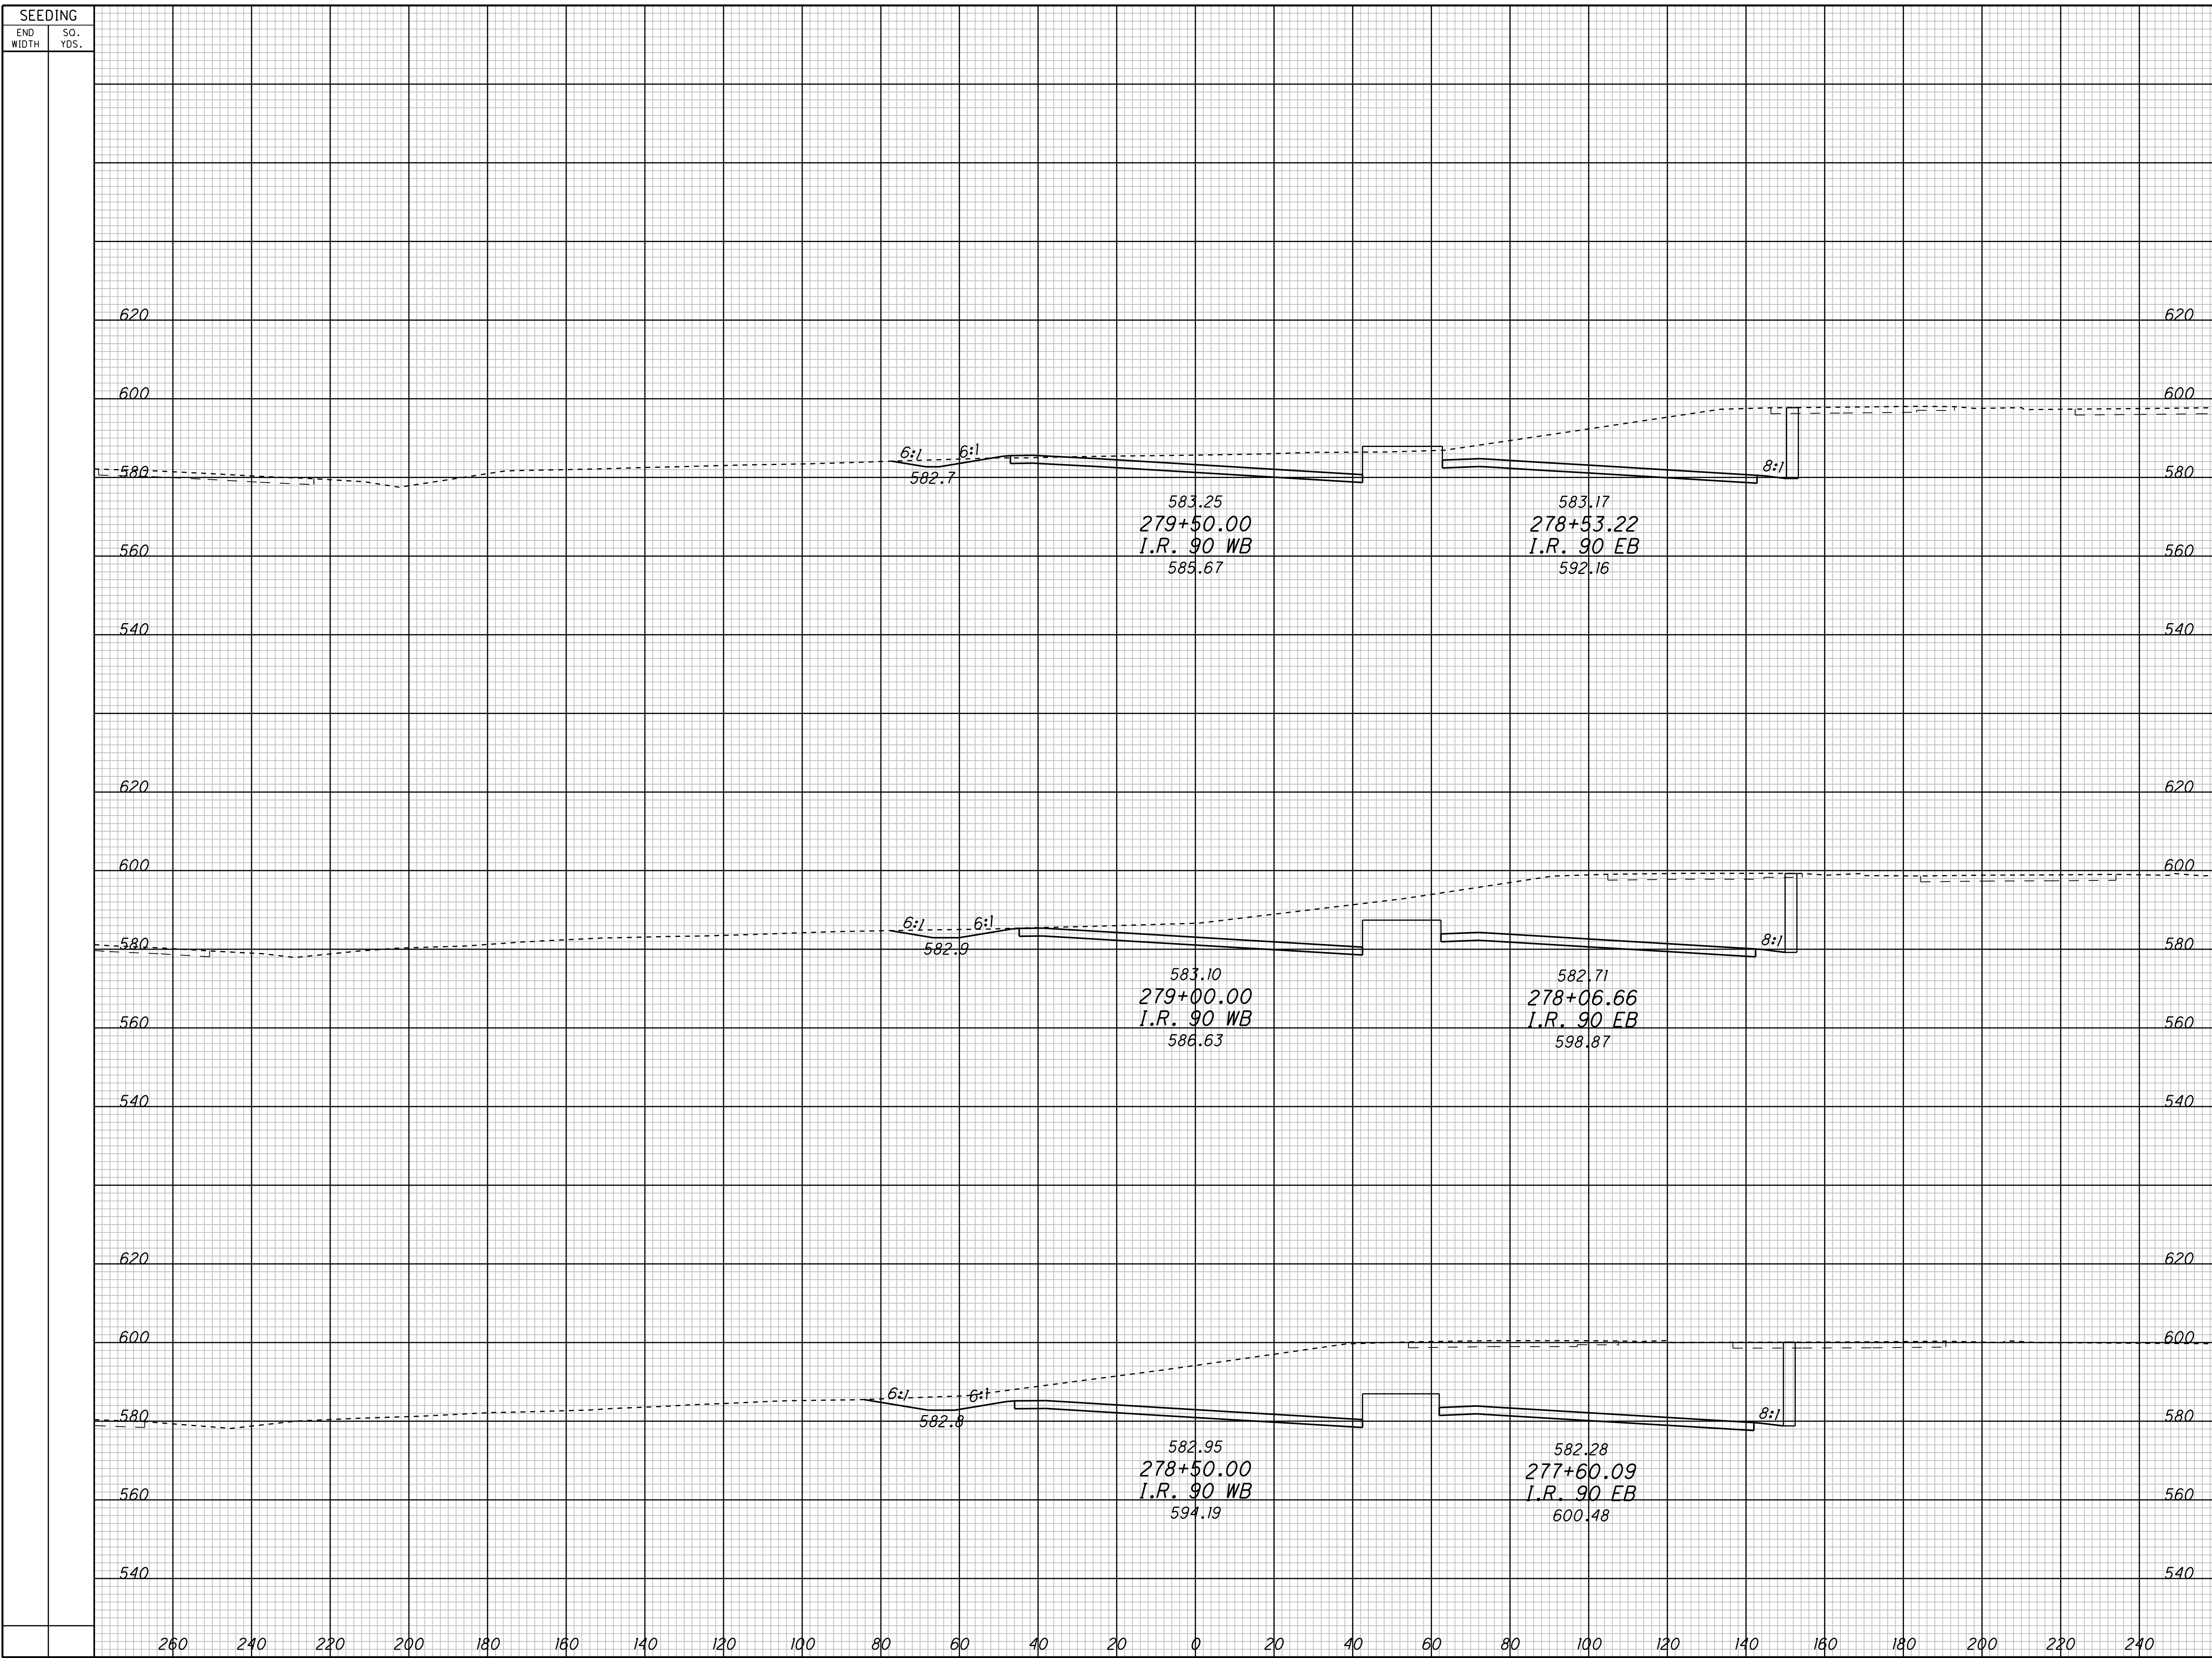

SEEDING		END AREA		VOLUME		CALCULATED	CHECKED
END WIDTH	SO. YDS.	CUT	FILL	CUT	FILL		

**CROSS SECTIONS - CONTRACT GROUP 4**  
**I.R. 90 WB**

**CUY-90-14.90**


18
48

SEEDING

END WIDTH SQ. YDS.

END AREA VOLUME

CUT FILL CUT FILL CALCULATED CHECKED

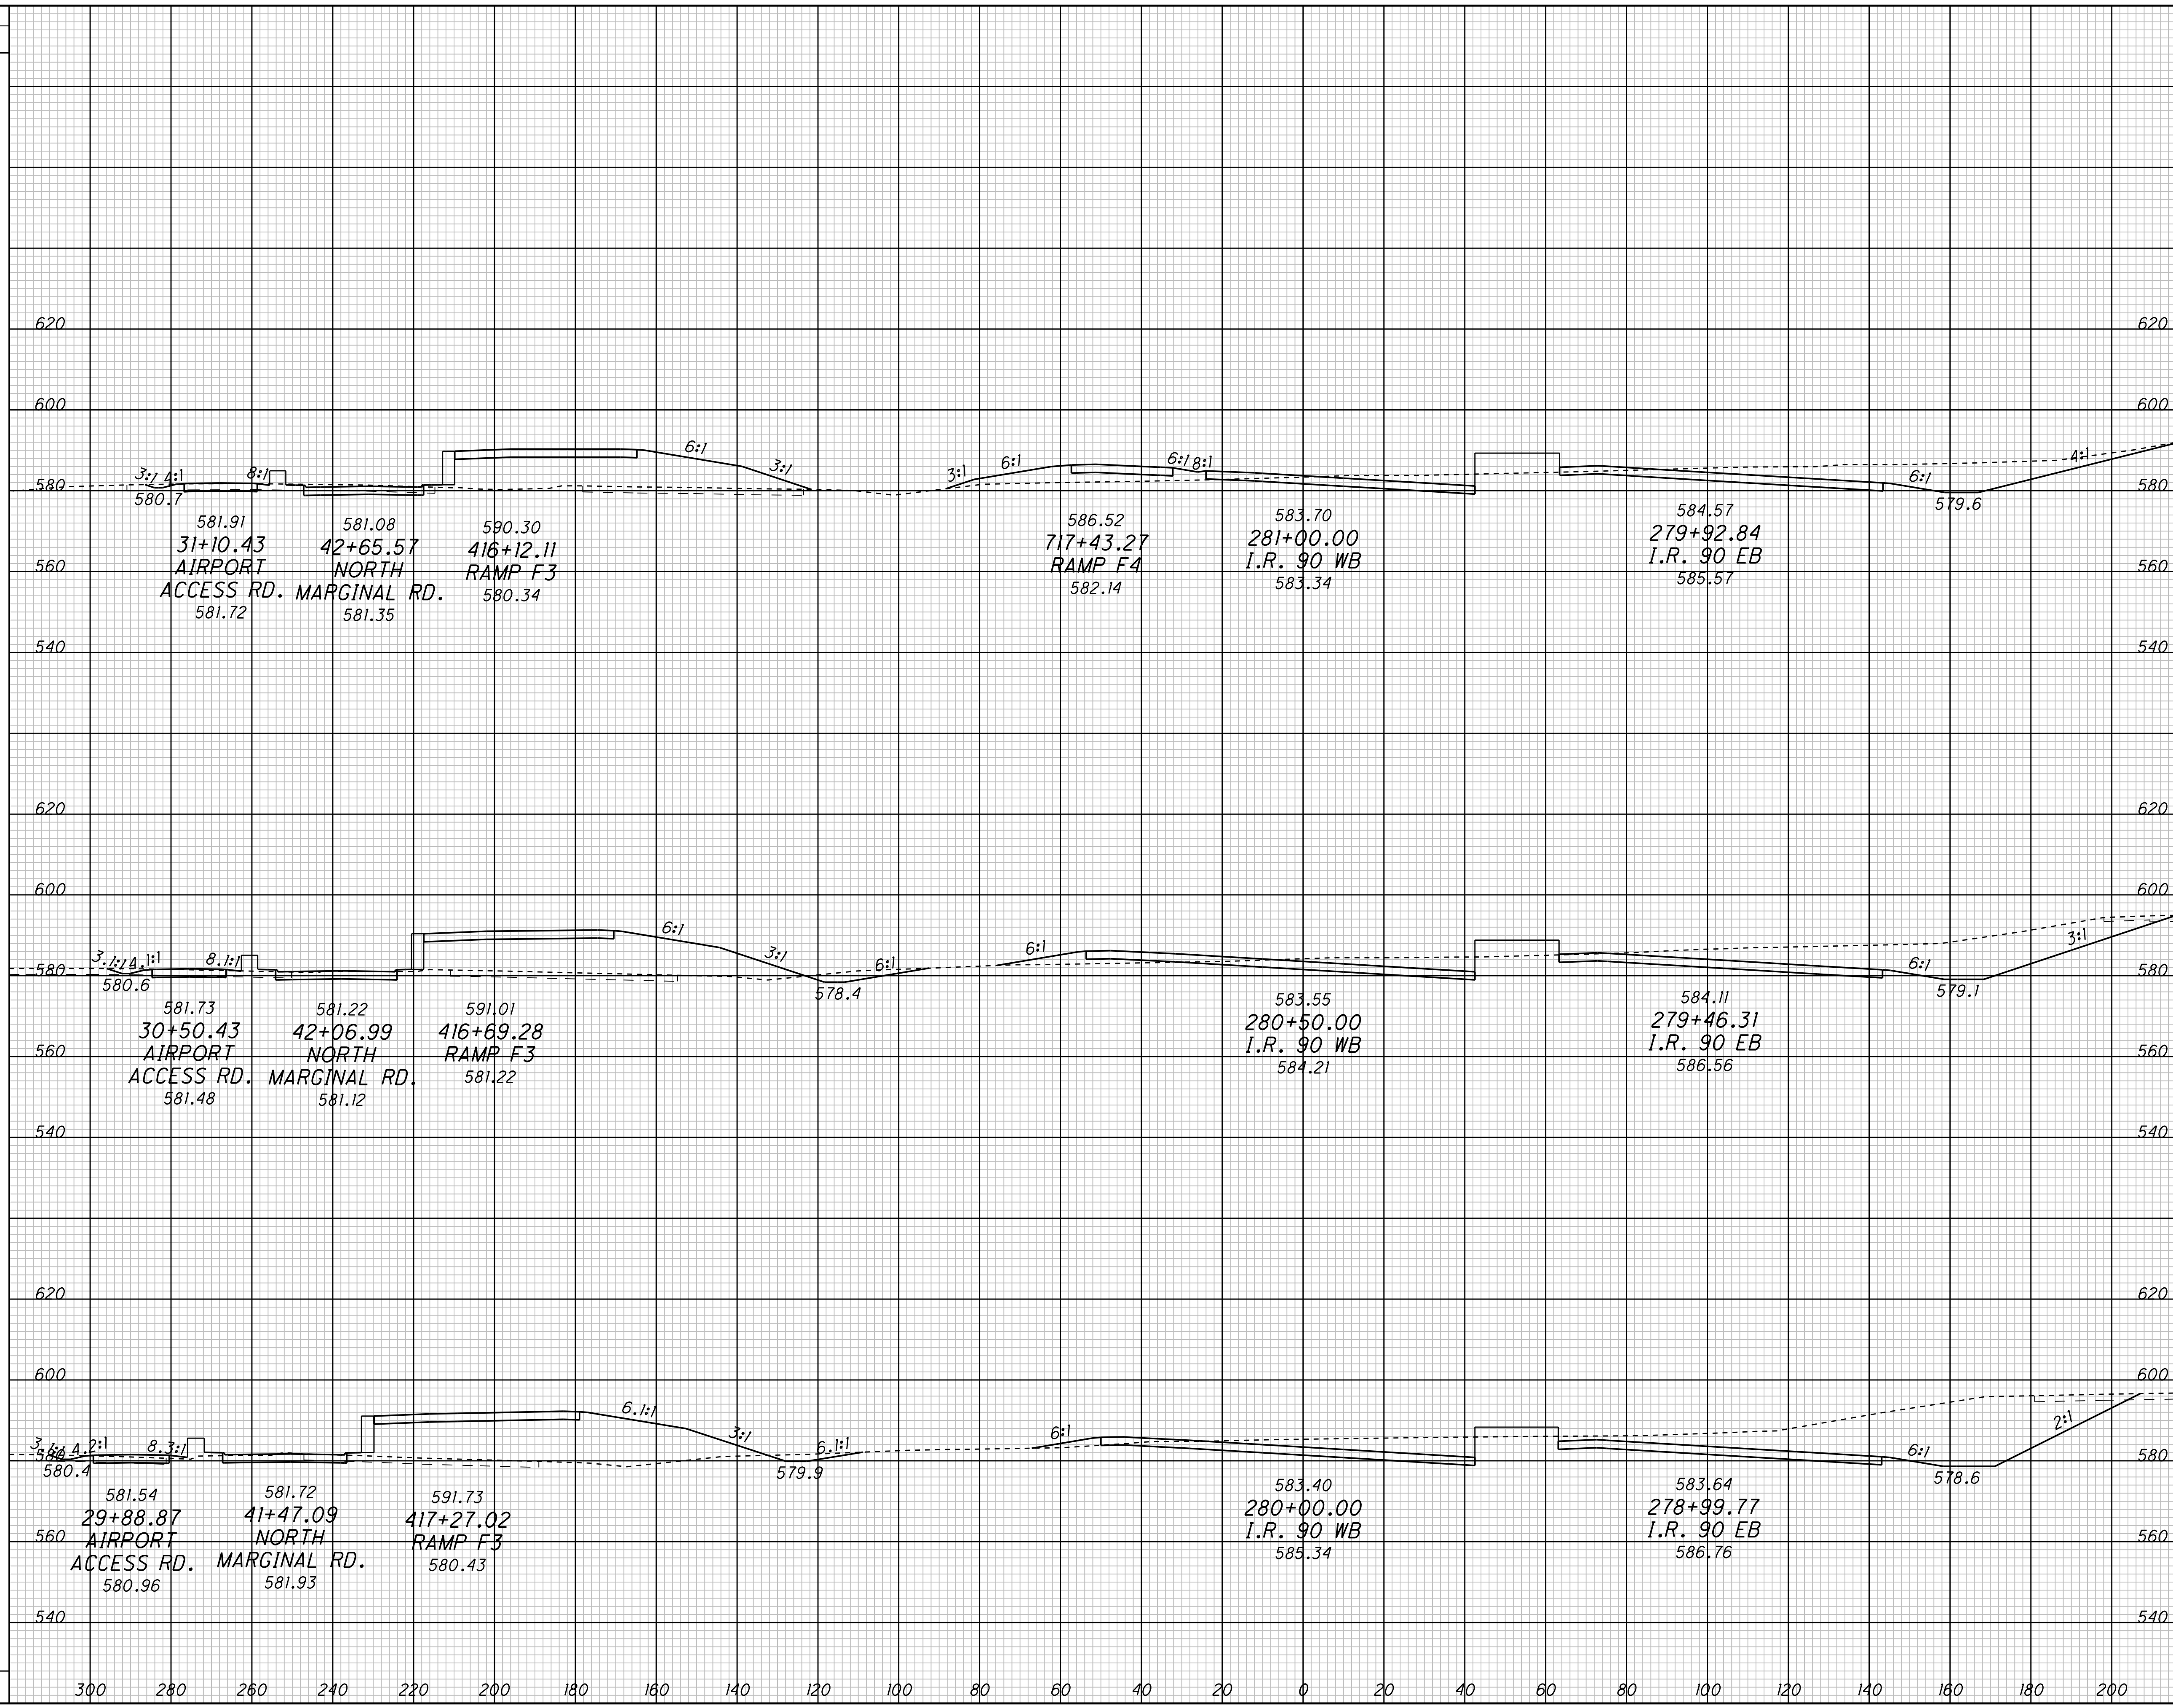


CROSS SECTIONS - CONTRACT GROUP 4  
I.R. 90 WB

CUY-90-14.90

SEEDING  
END WIDTH SQ. YDS.

END AREA VOLUME  
CUT FILL CUT FILL  
CALCULATED CHECKED

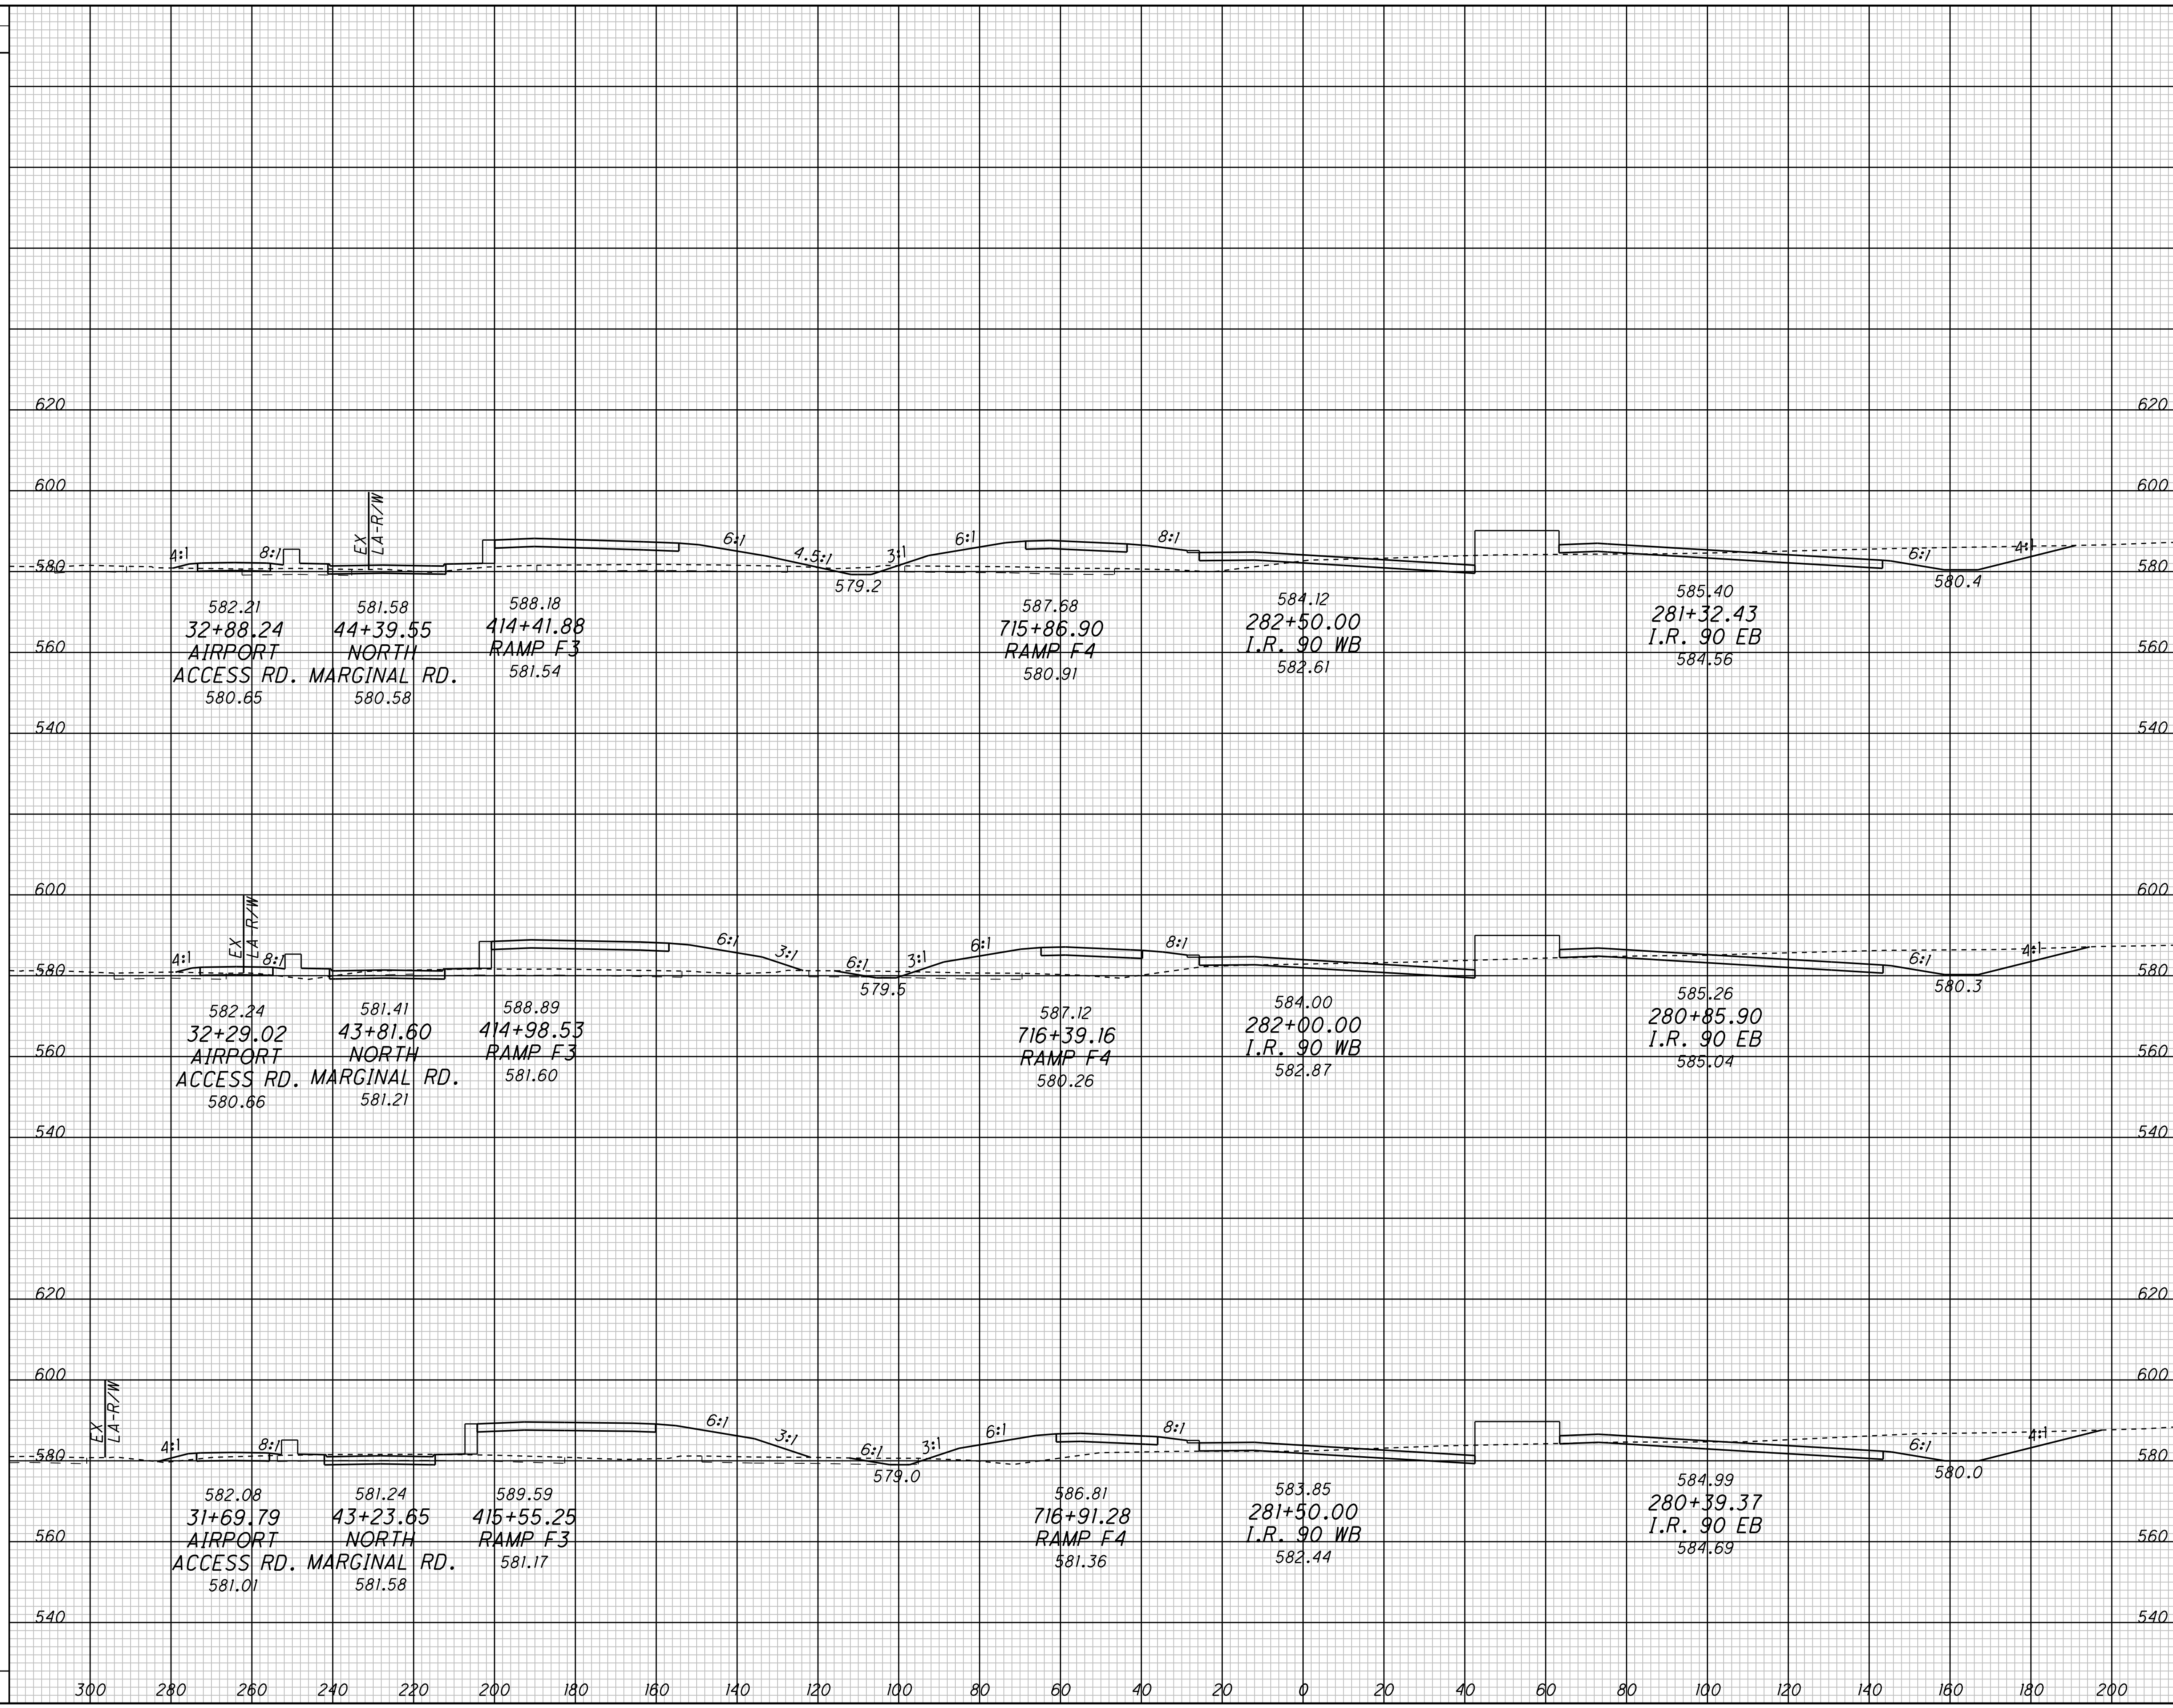


CROSS SECTIONS - CONTRACT GROUP 4  
I.R. 90 WB

CUY-90-14.90

20  
48

P:\PR40566\CADD\RDWY\SHT\CCG4\77413XS\_190.DGN

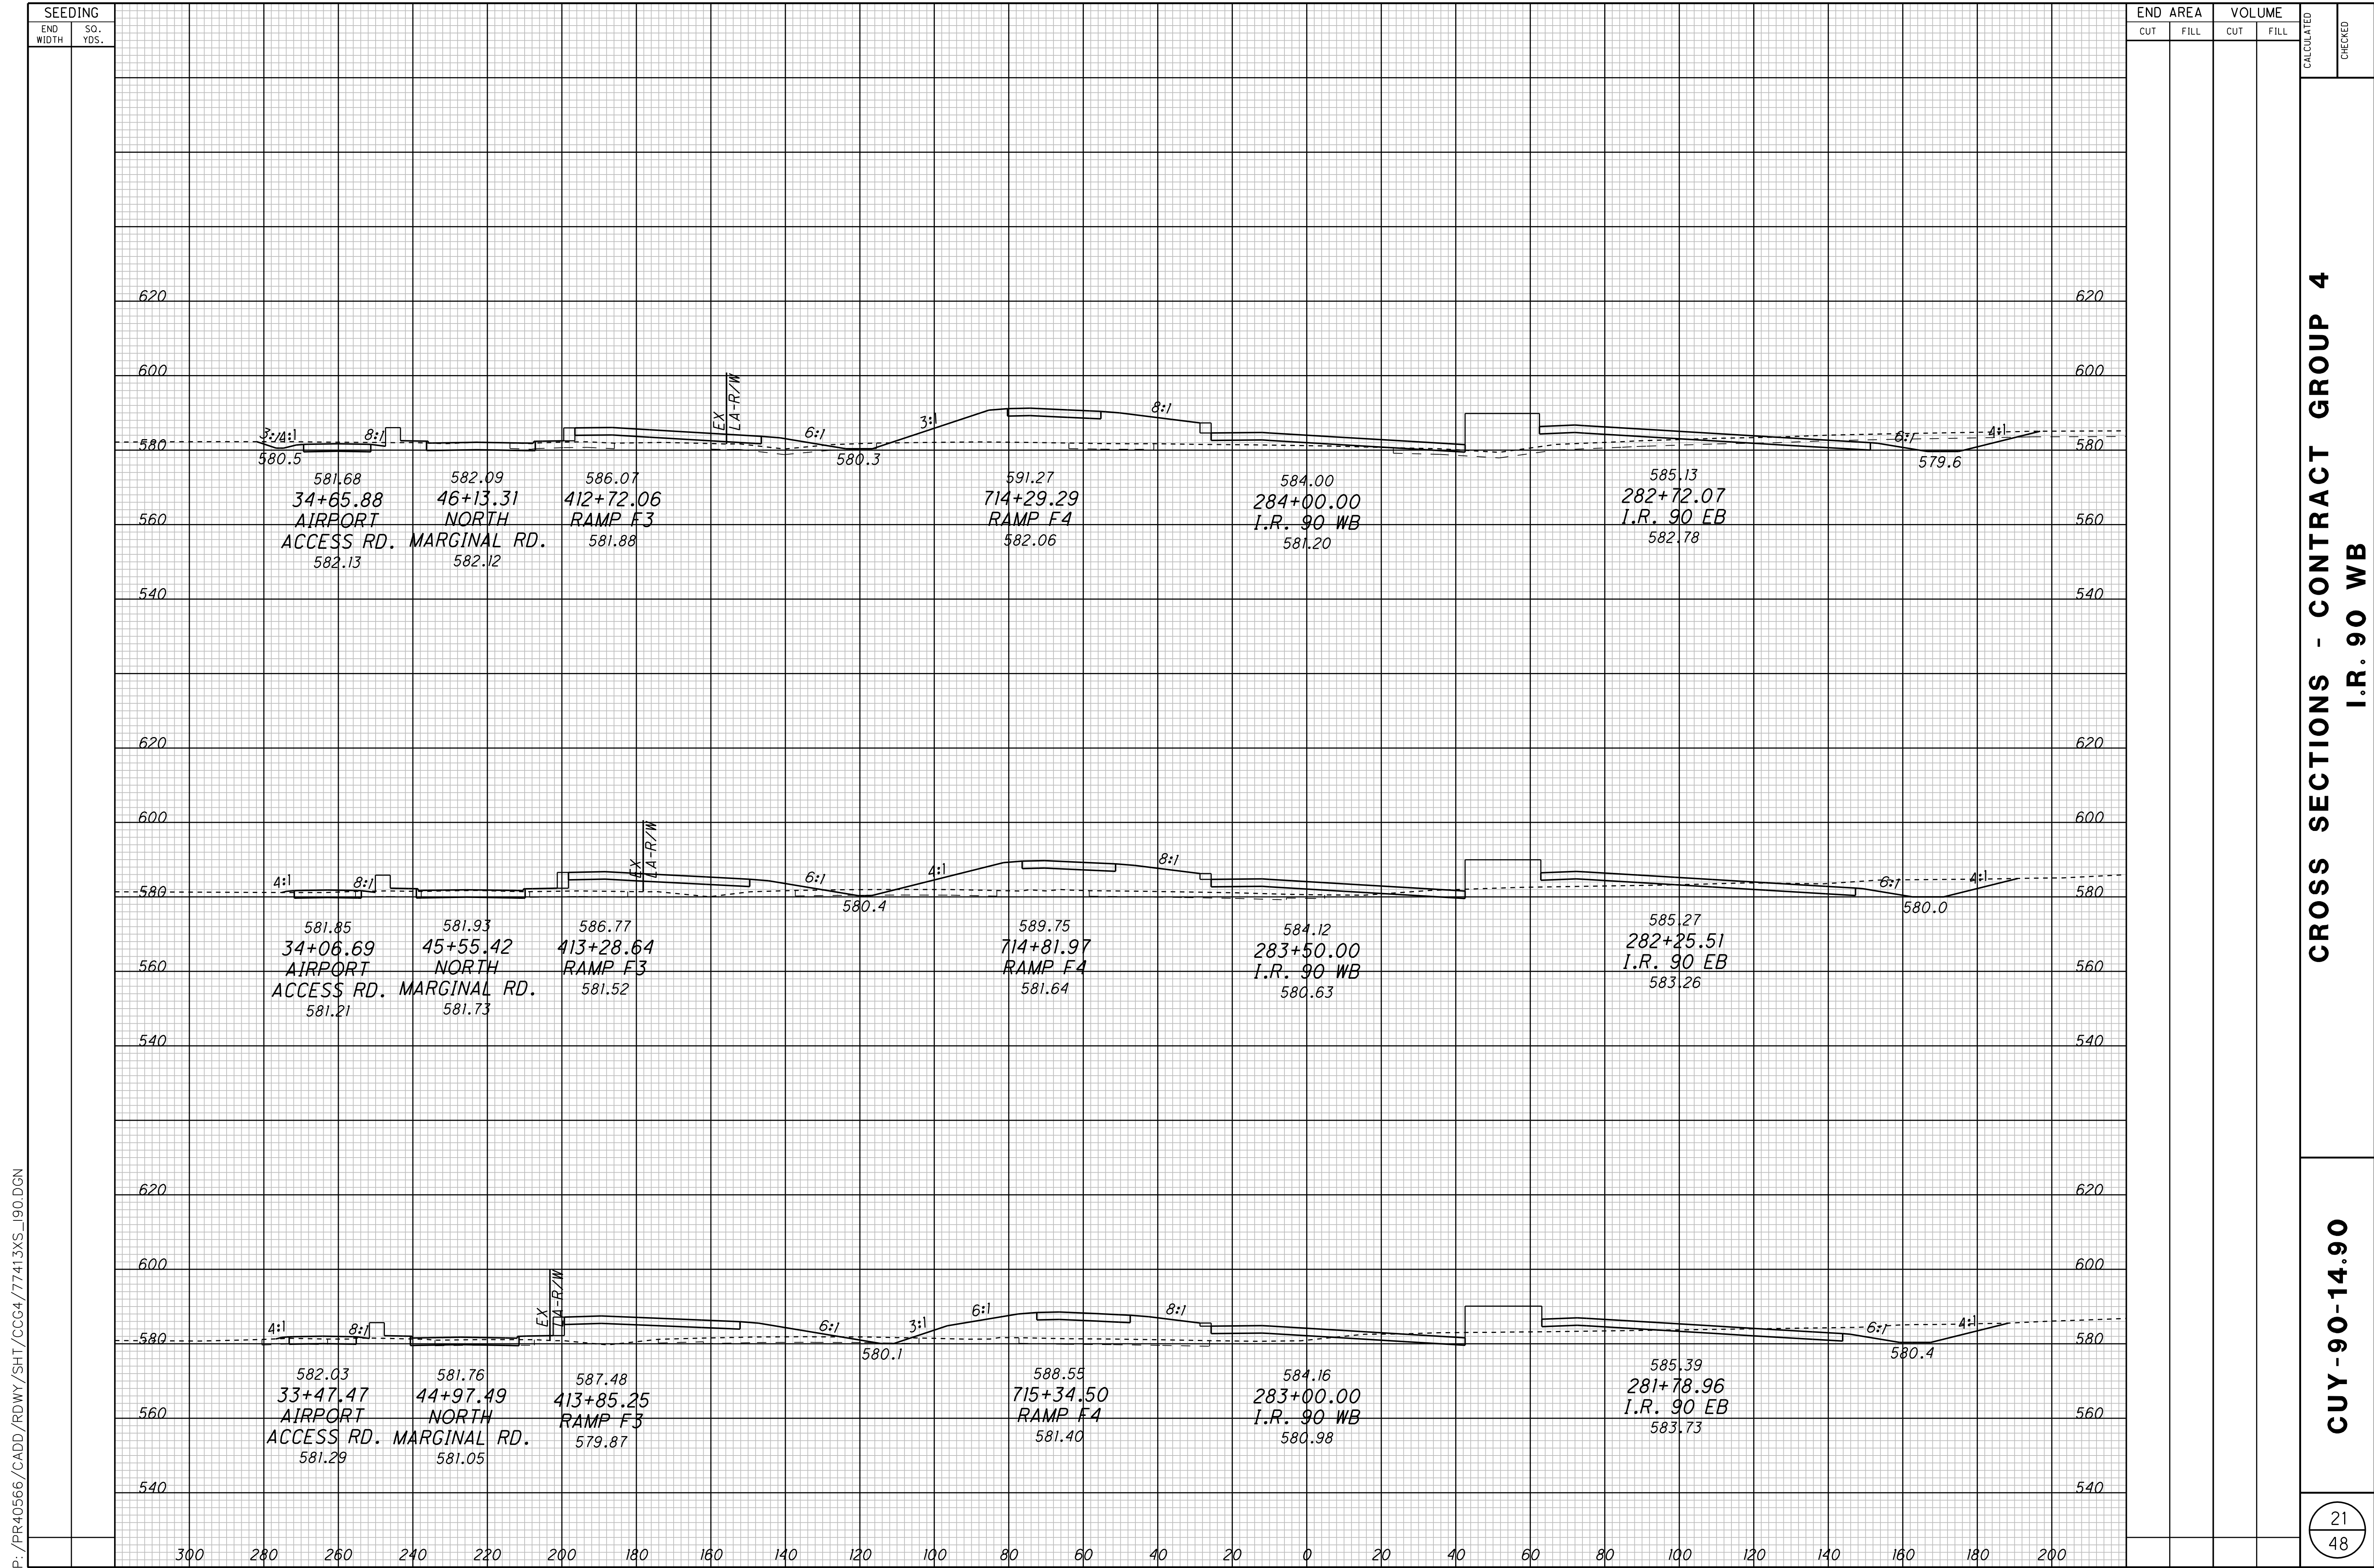


P:\PR40566\CADD\RDWY\SHT\CCG4\77413XS\_190.DGN

CROSS SECTIONS - CONTRACT GROUP 4  
I.R. 90 WB

CUY-90-14.90

SEEDING  
END WIDTH SQ. YDS.

END AREA VOLUME  
CUT FILL CUT FILL  
CALCULATED CHECKED

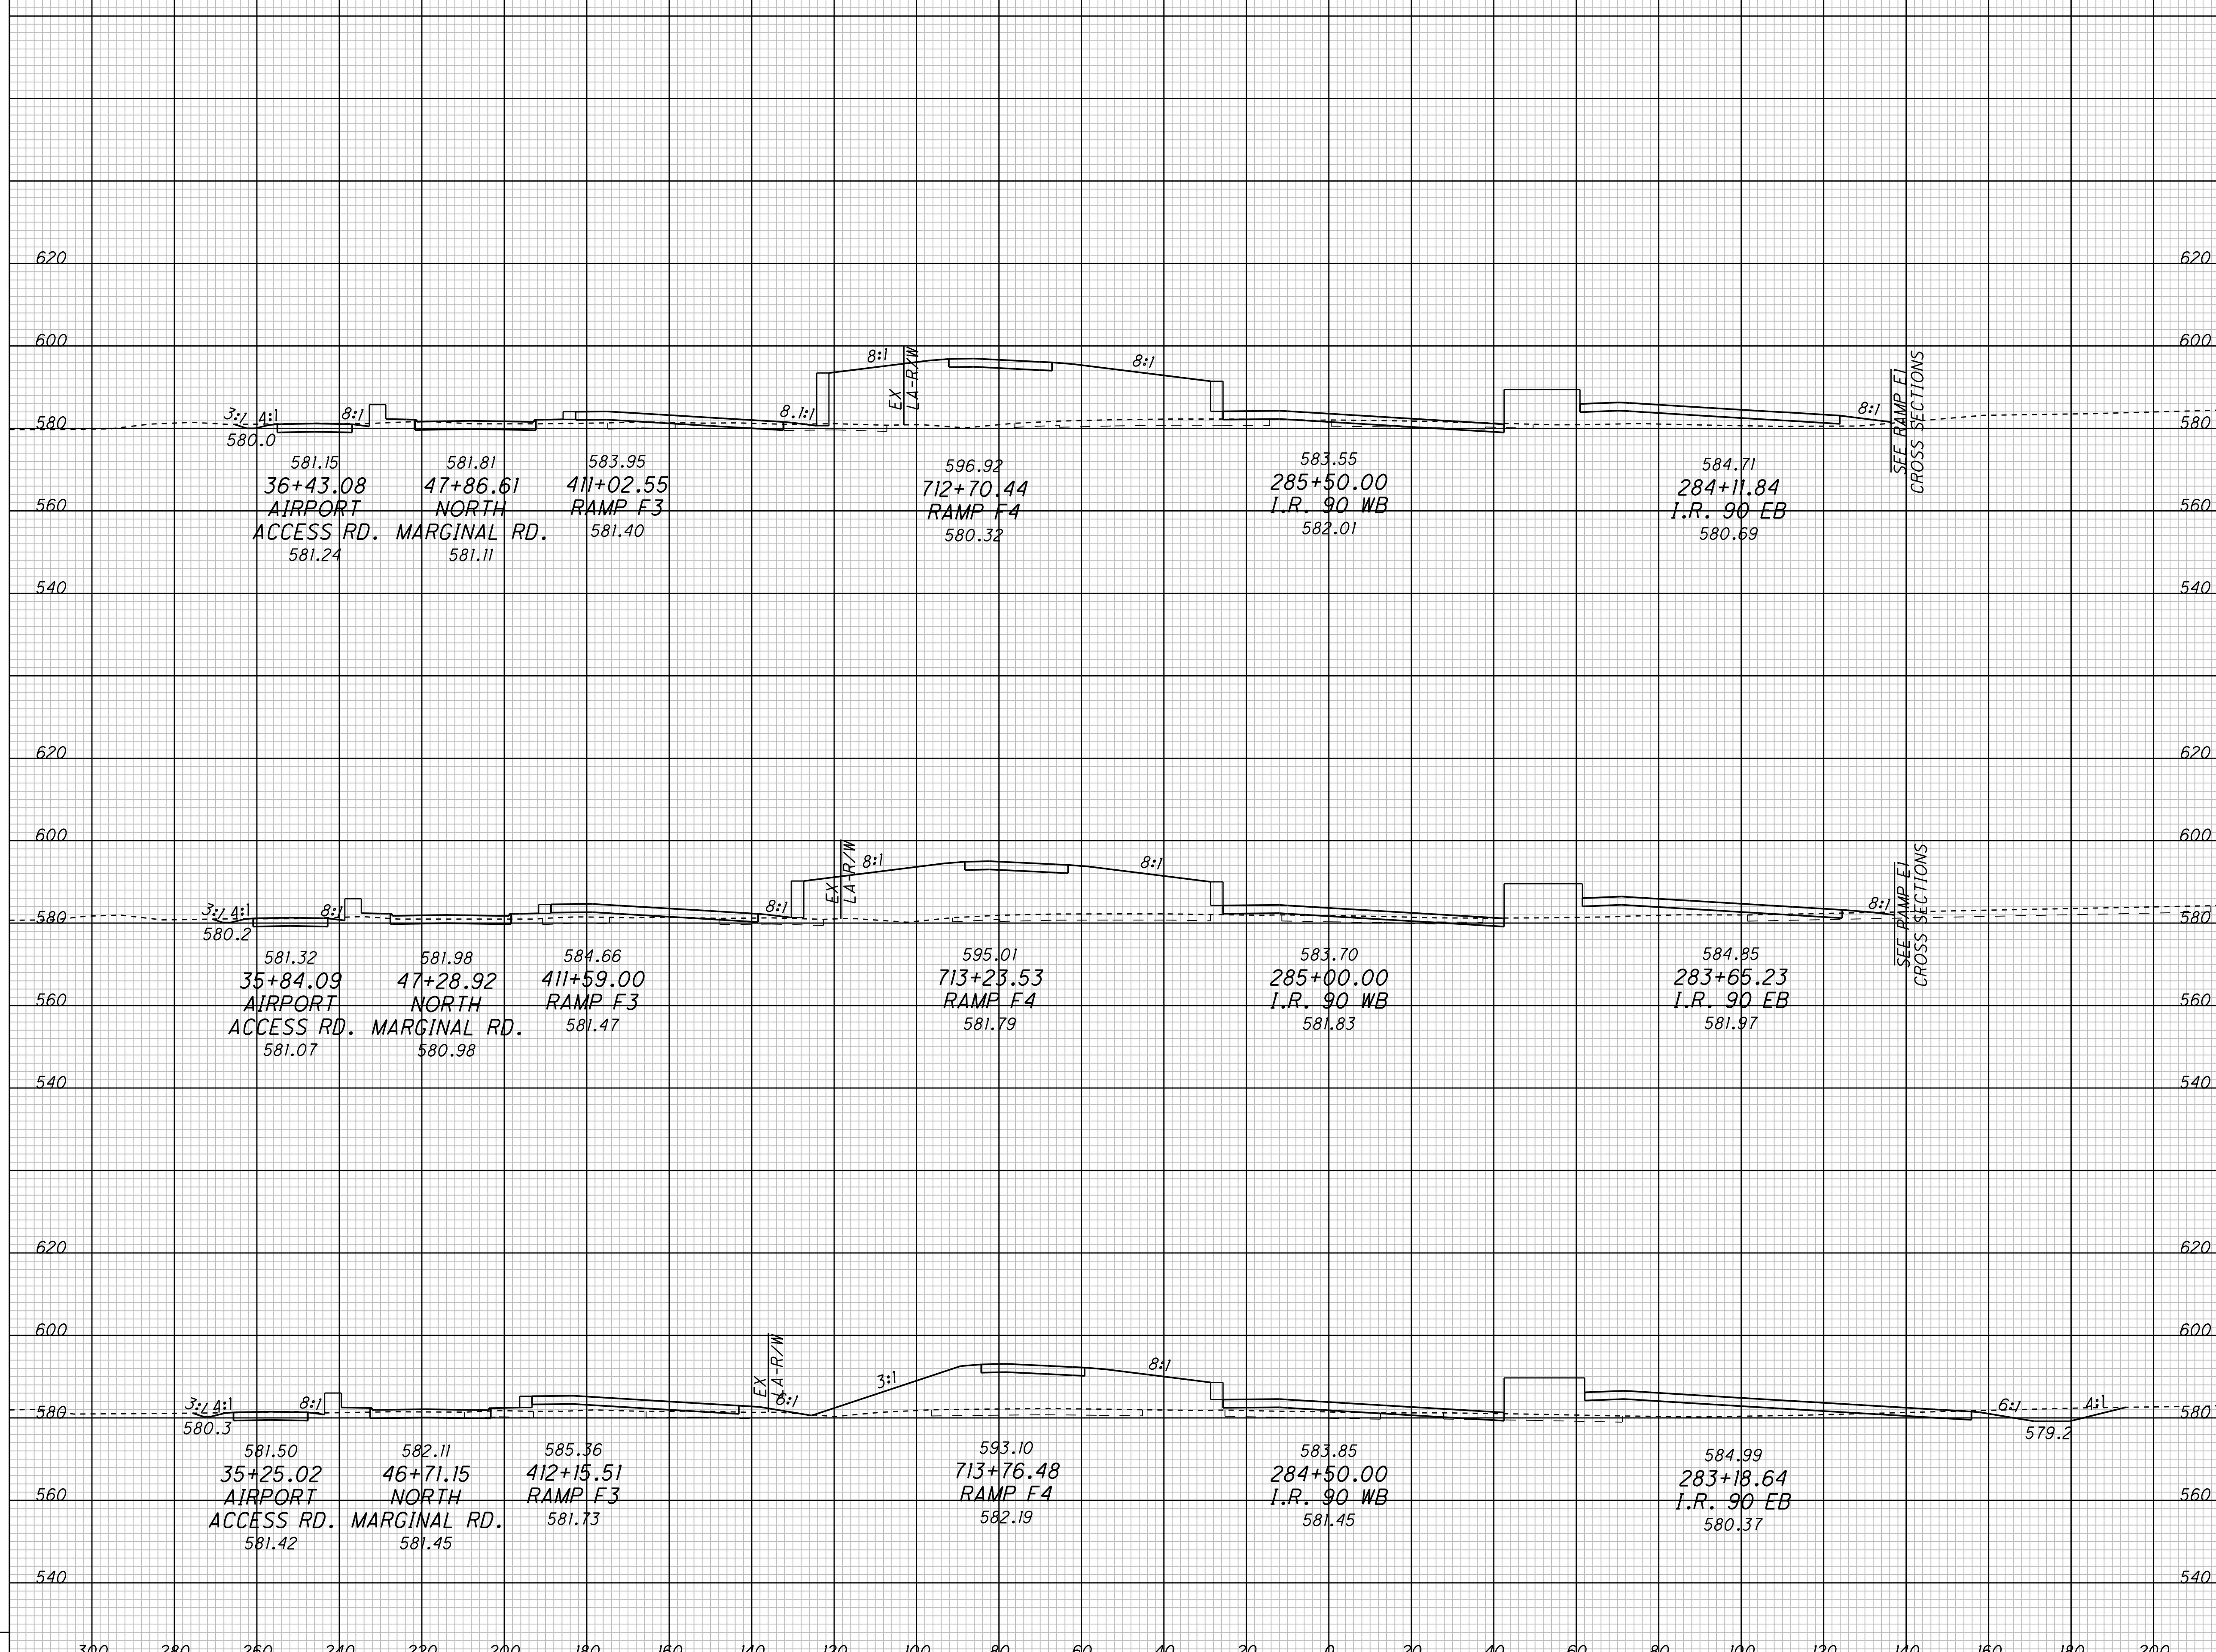


CROSS SECTIONS - CONTRACT GROUP 4  
I.R. 90 WB

CUY-90-14.90

P:\PR40566\CADD\RDWY\SHT\CCG4\77413XS\_190.DGN

SEEDING  
END WIDTH SQ. YDS.

END AREA VOLUME  
CUT FILL CUT FILL  
CALCULATED CHECKED

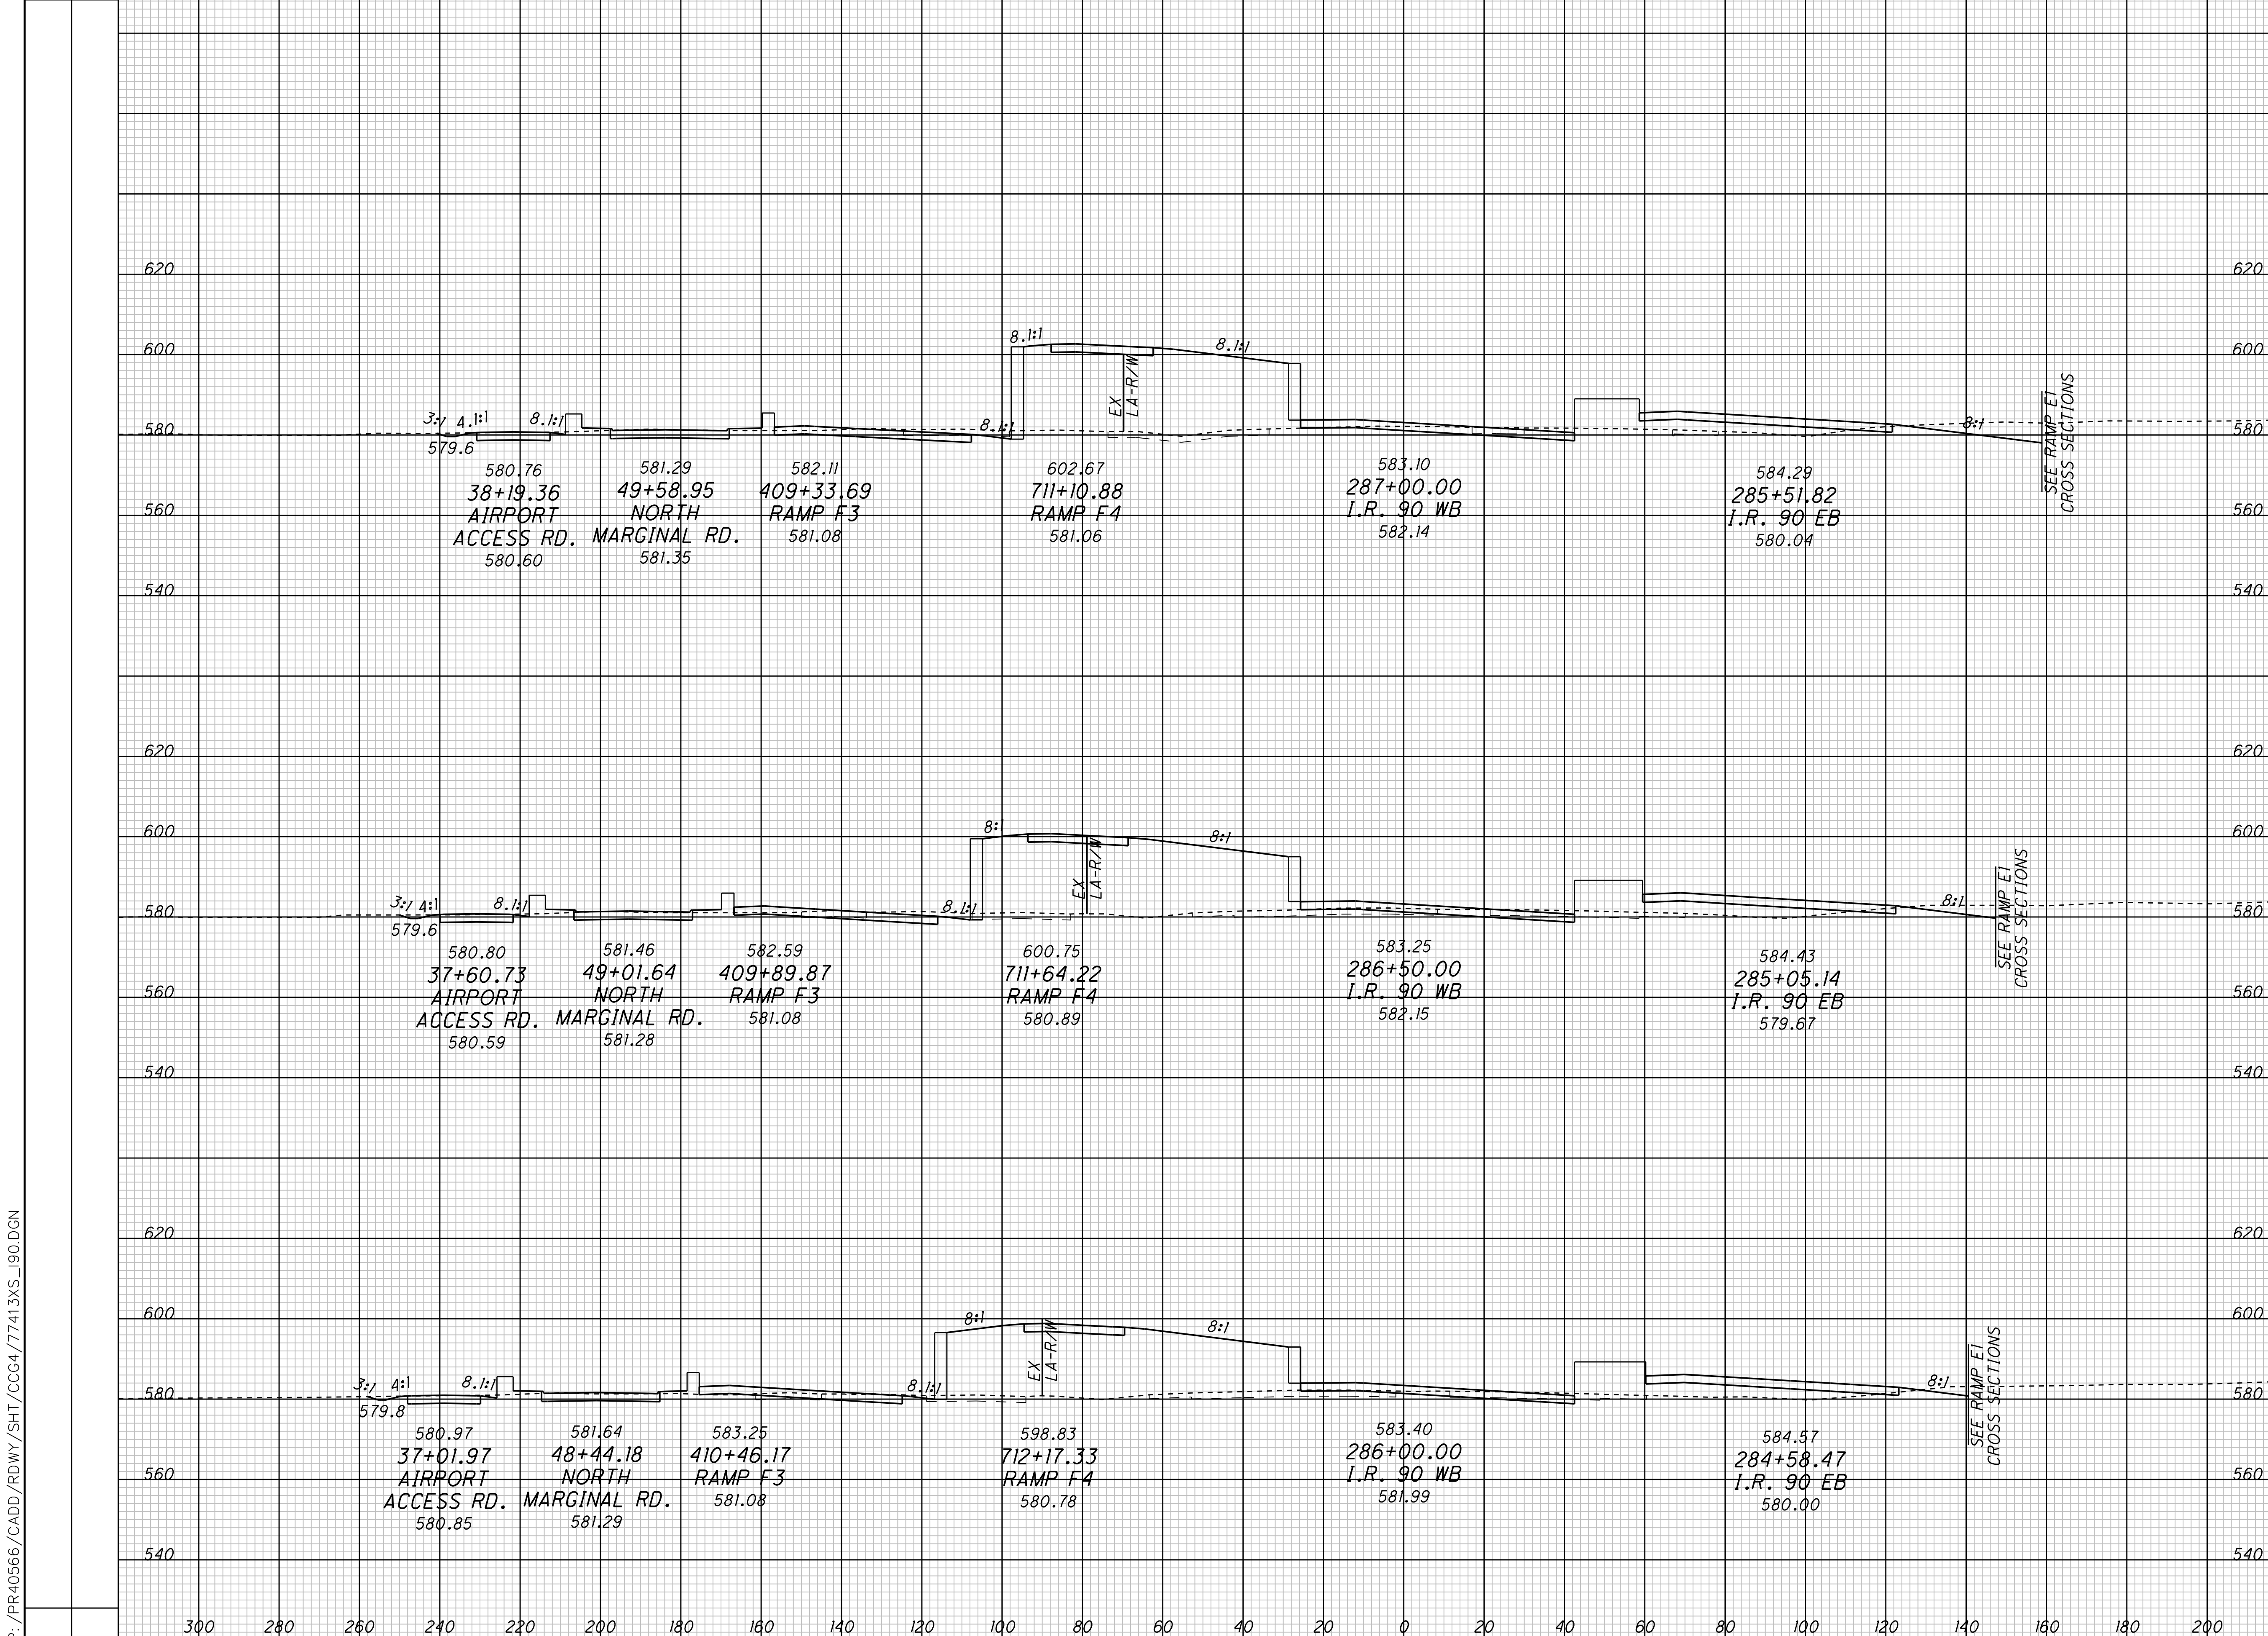


CROSS SECTIONS - CONTRACT GROUP 4  
I.R. 90 WB

CUY-90-14.90

P:\PR40566\CADD\RDWY\SH\CCG4\77413XS\_190.DGN

SEEDING  
END WIDTH SQ. YDS.

END AREA VOLUME  
CUT FILL CUT FILL  
CALCULATED CHECKED

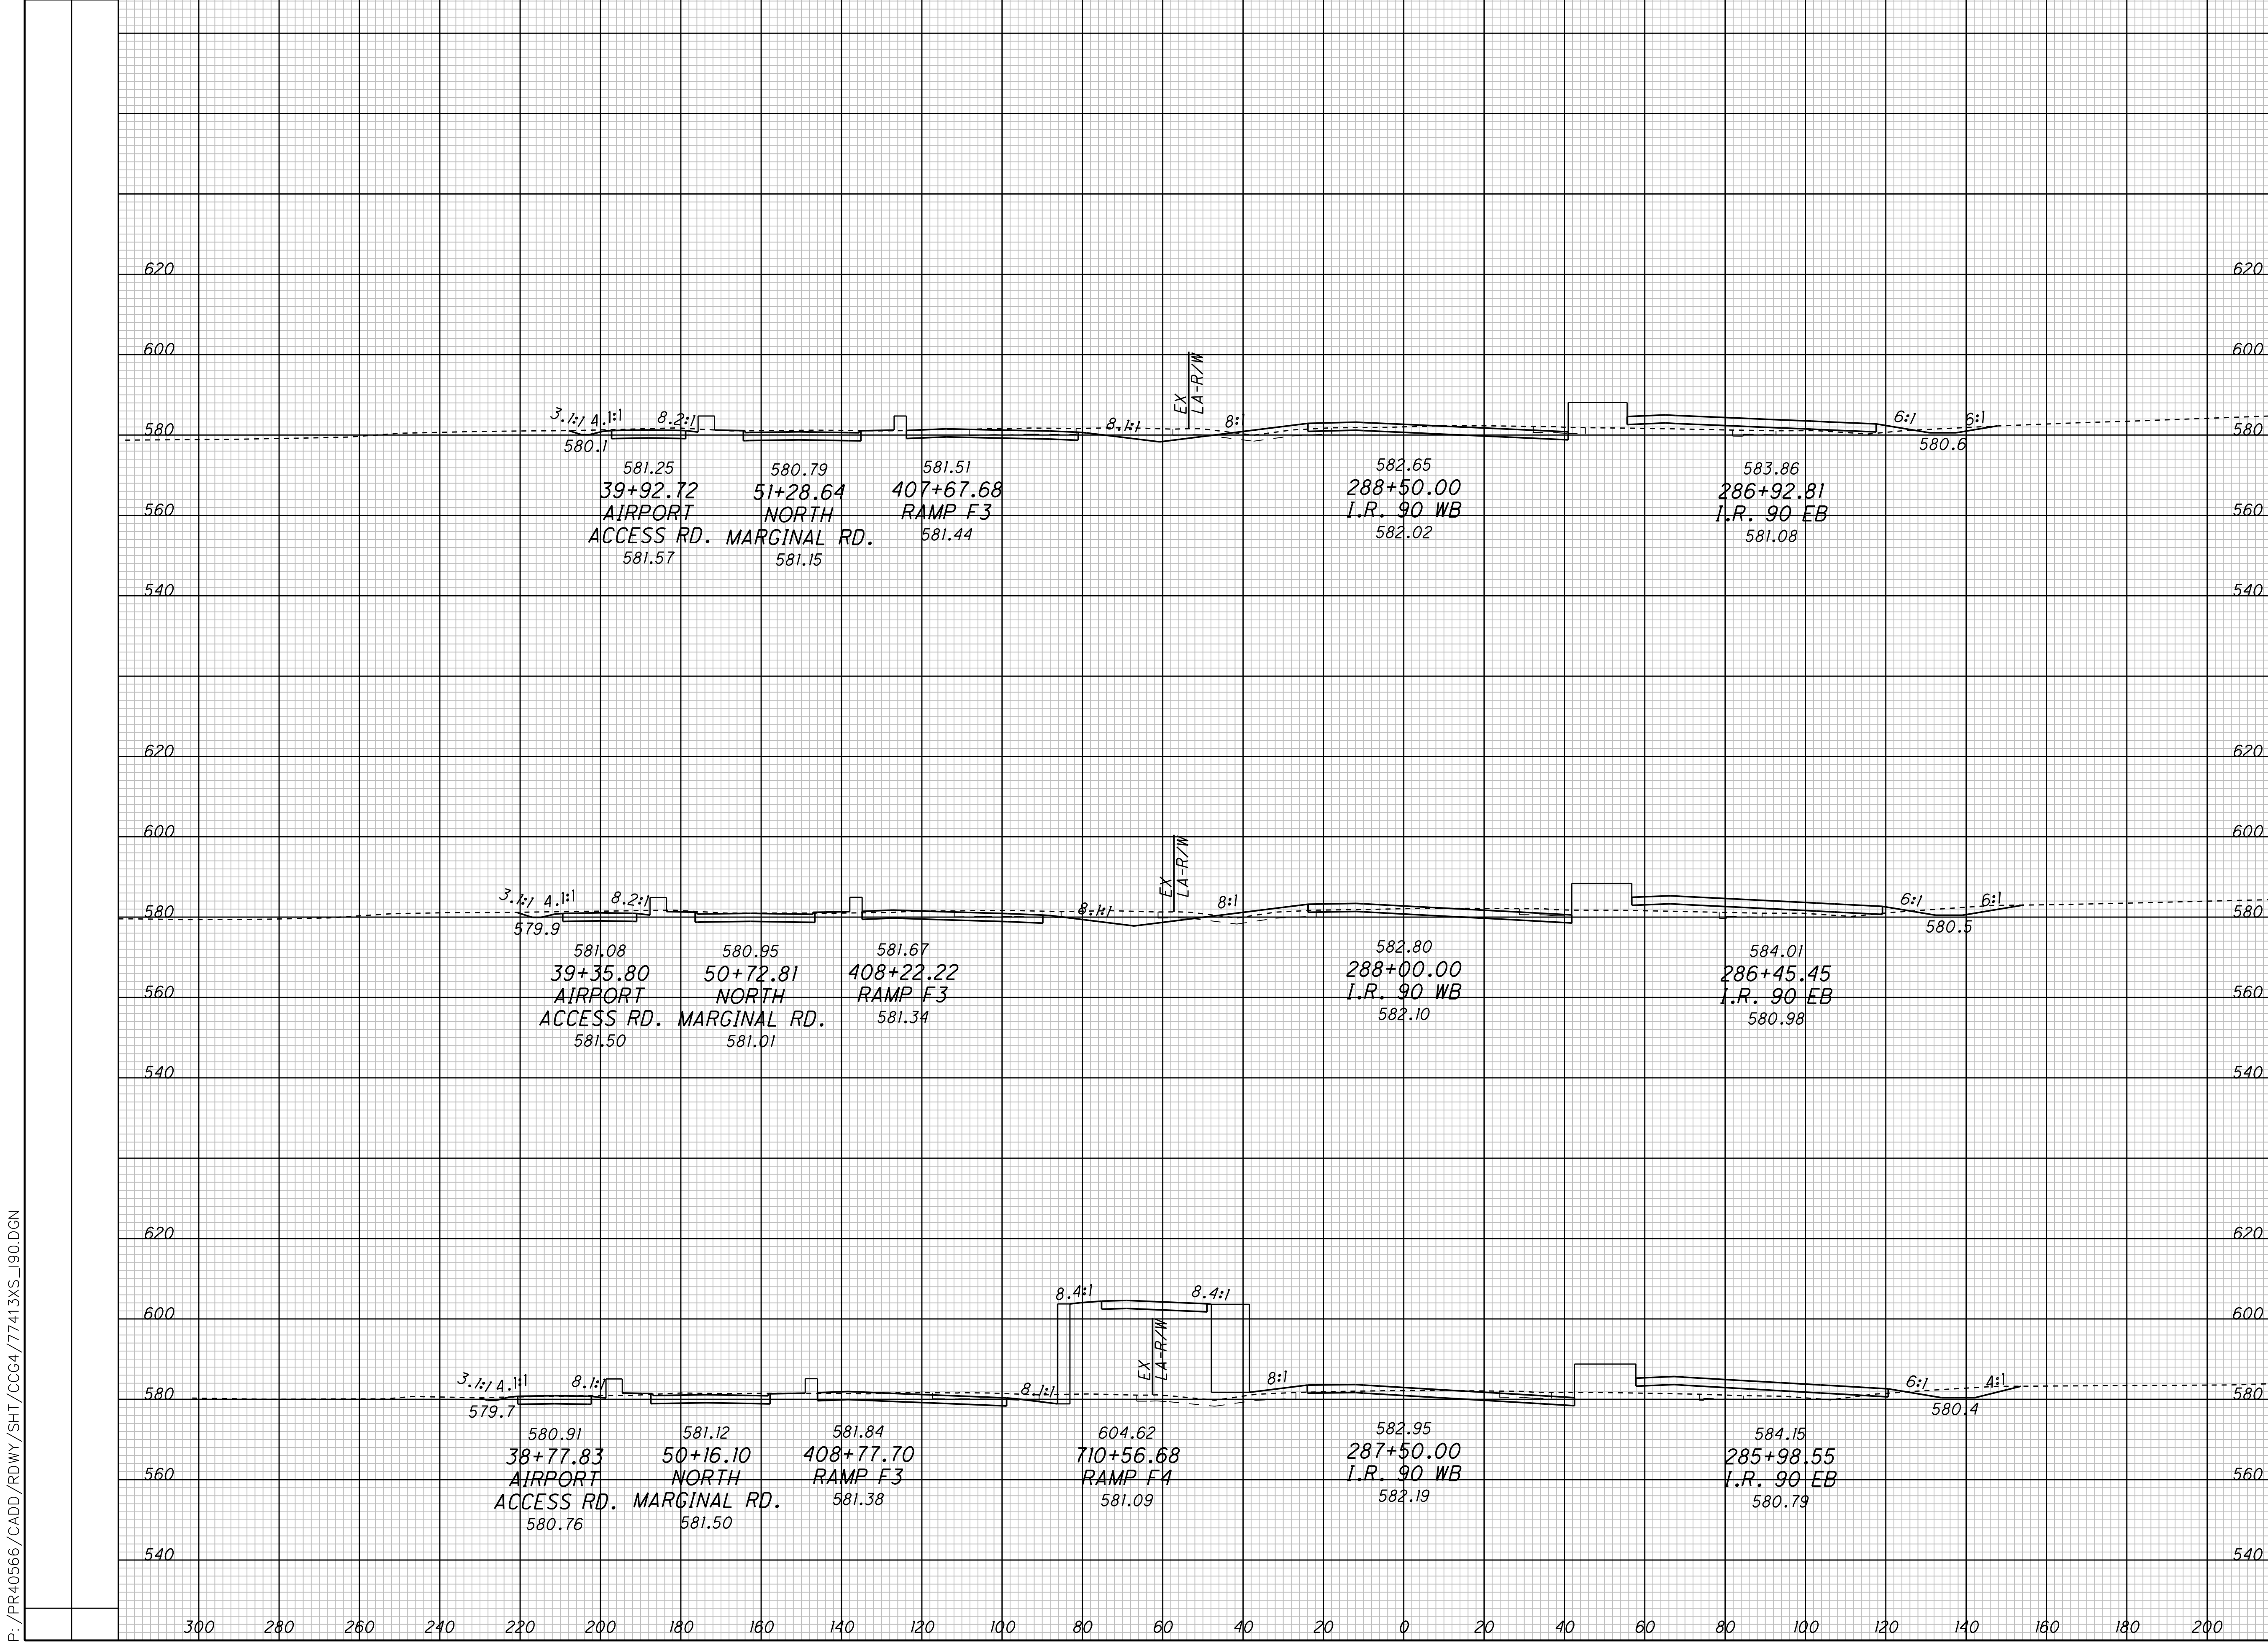


CROSS SECTIONS - CONTRACT GROUP 4  
I.R. 90 WB

CUY-90-14.90

P:\PR40566\CADD\RDWY\SH\CCG4\77413XS\_190.DGN



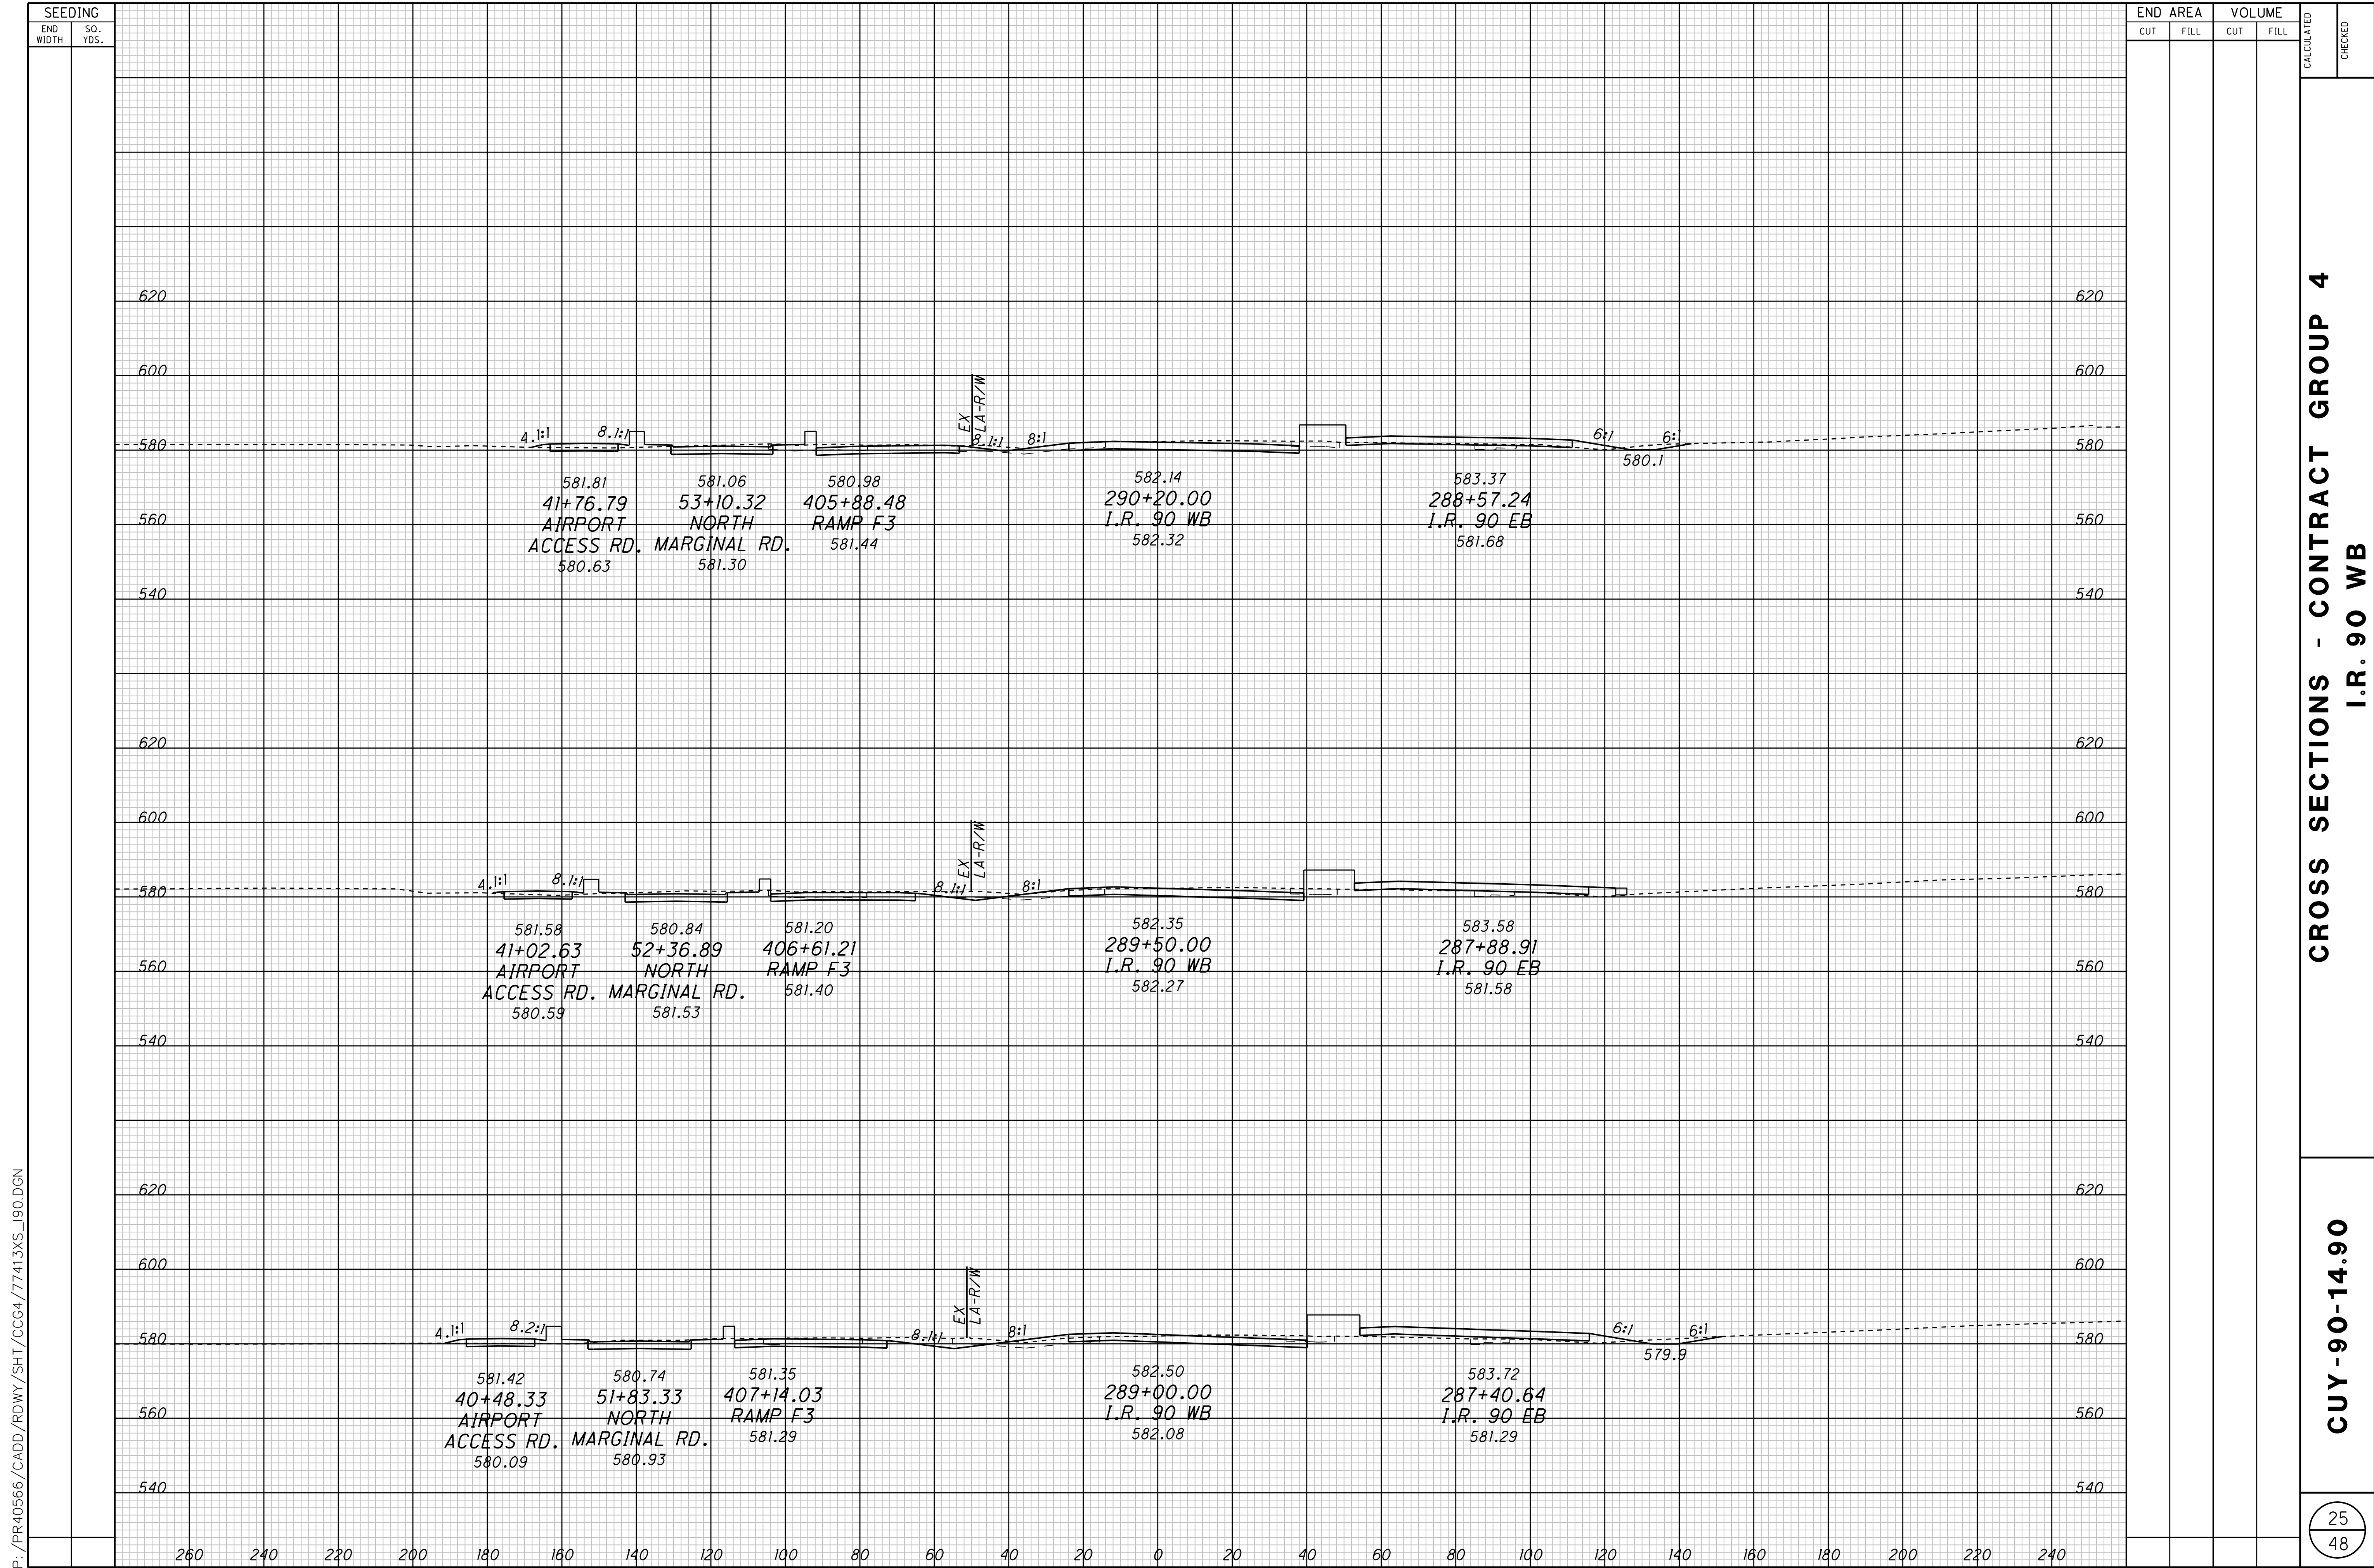


P:\PR40566\CADD\RDWY\SH\CCG4\77413XS\_190.DGN

SEEDING		END AREA		VOLUME		CALCULATED	CHECKED
END WIDTH	SO. YDS.	CUT	FILL	CUT	FILL		

CROSS SECTIONS - CONTRACT GROUP 4  
I.R. 90 WB

CUY-90-14.90

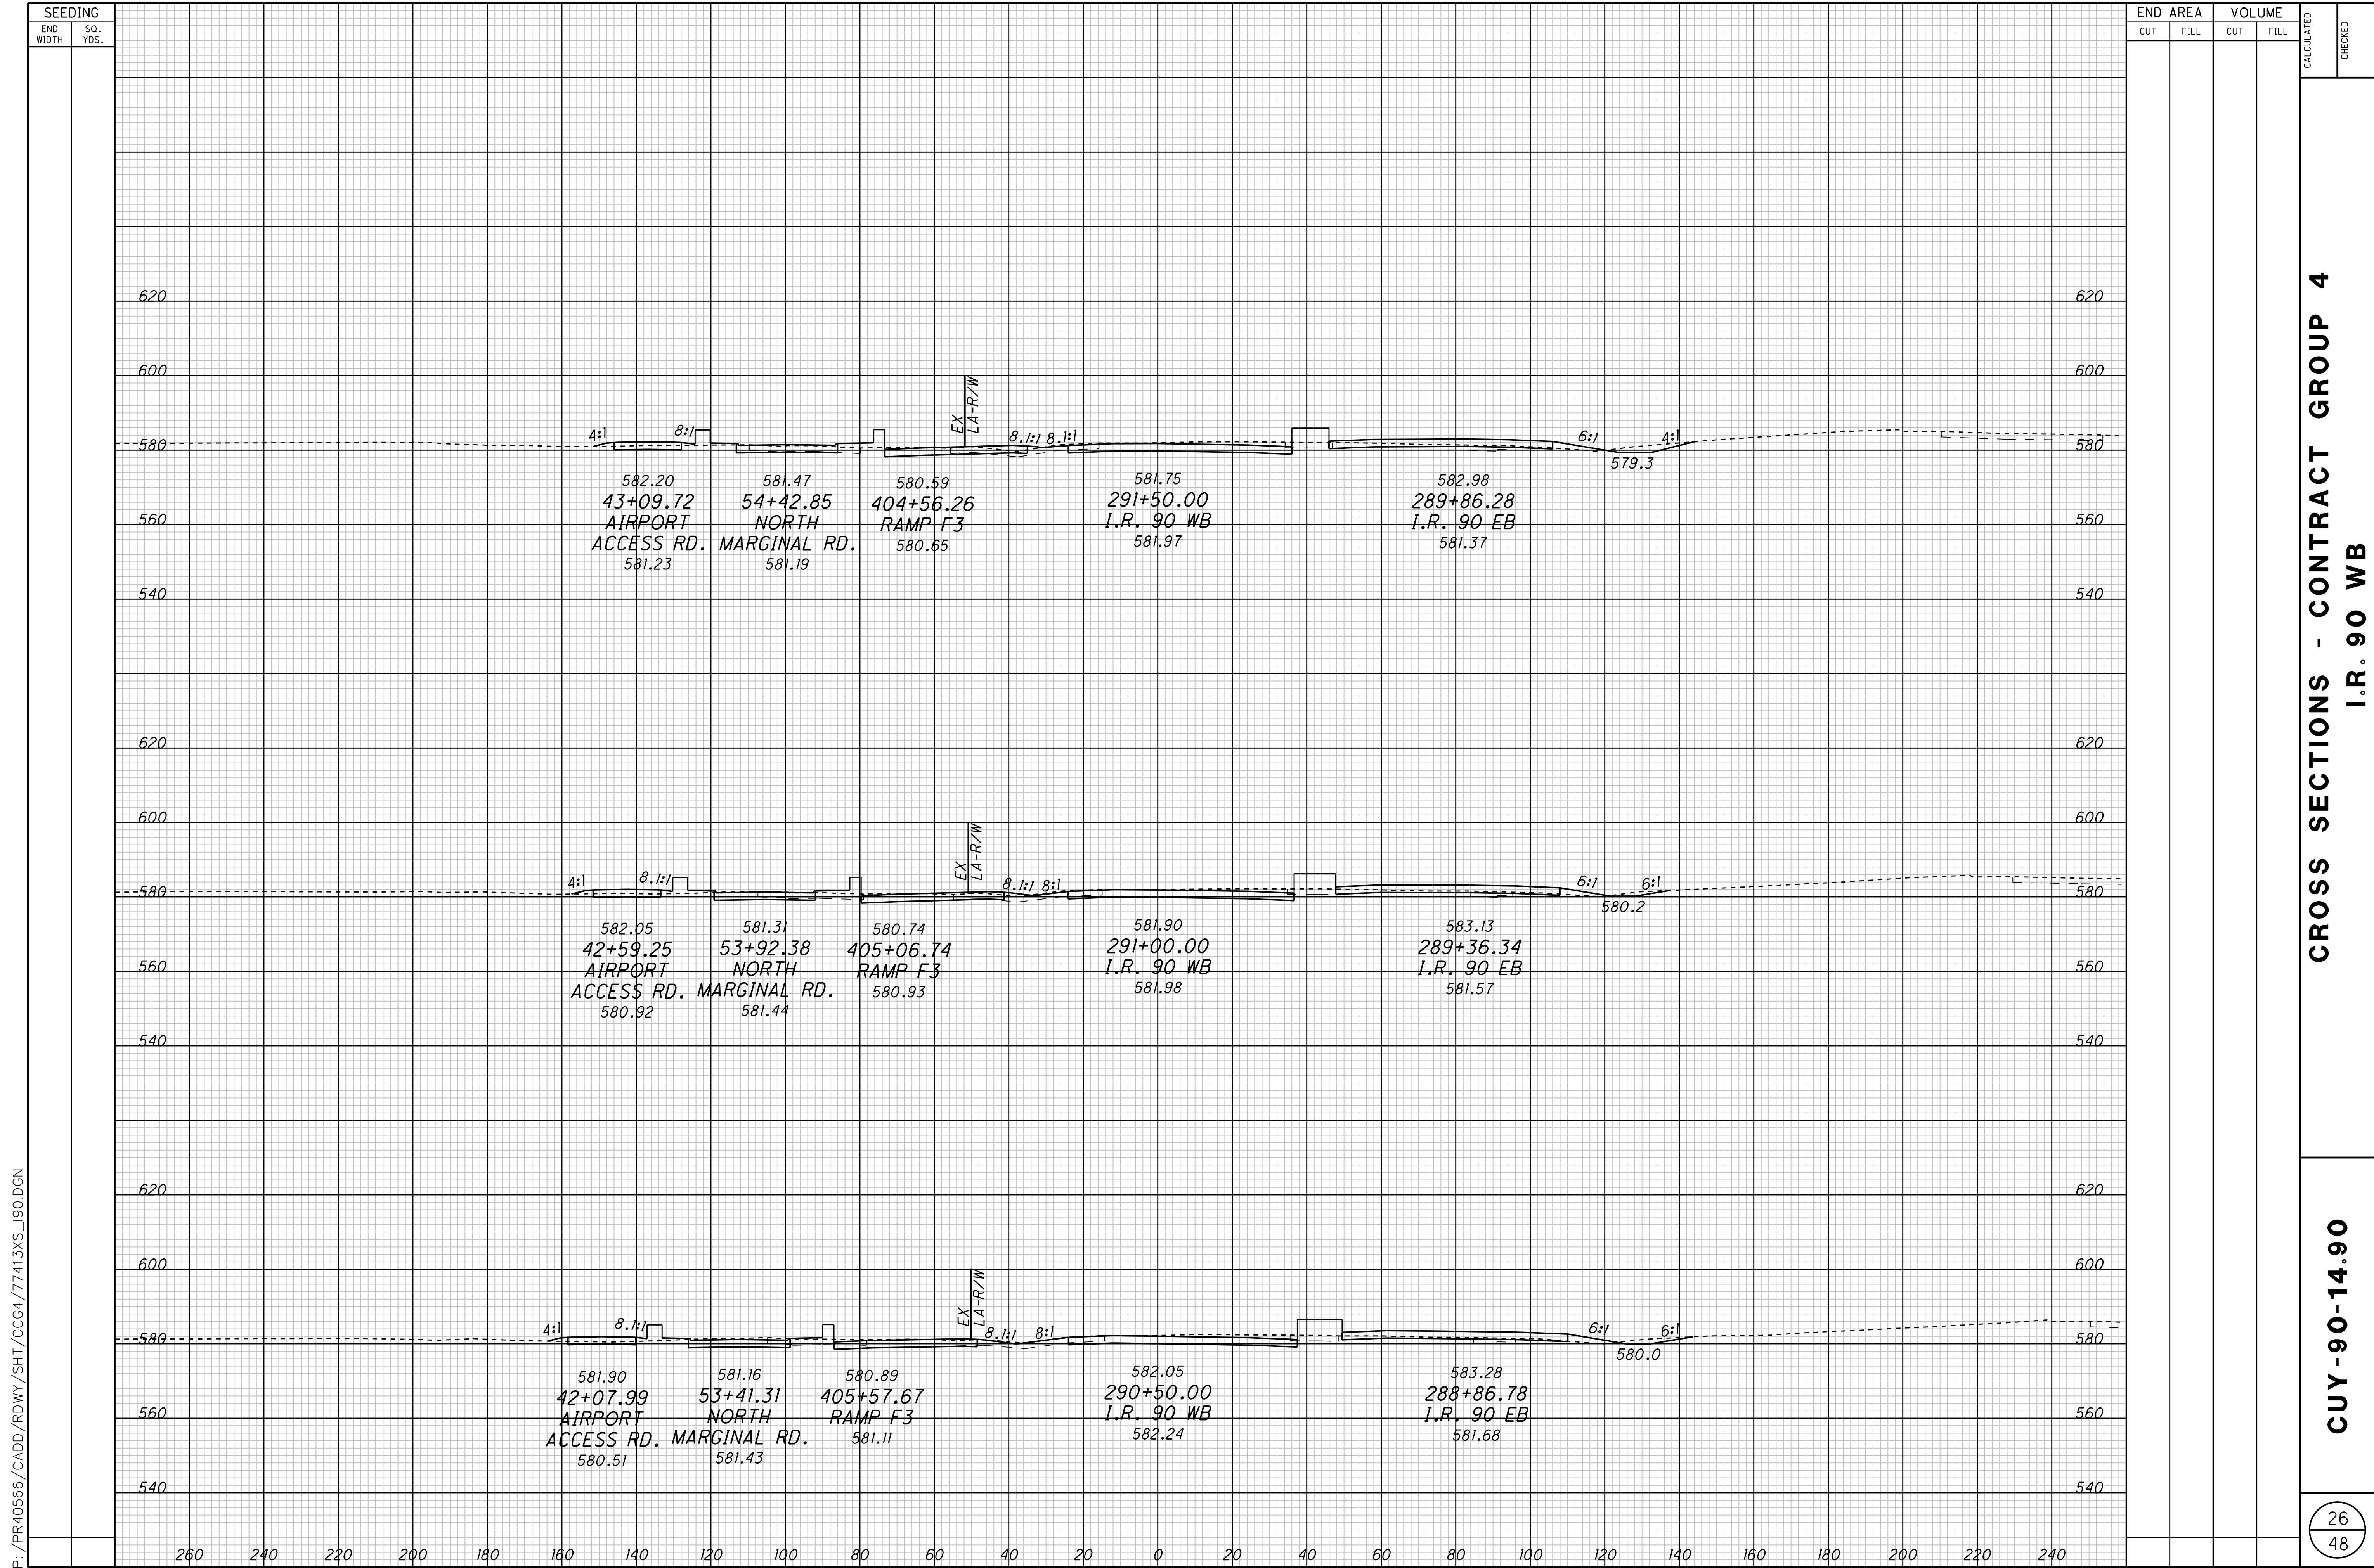


P:\PR40566\CADD\RDWY\SH\CCG4\77413XS\_190.DGN

CROSS SECTIONS - CONTRACT GROUP 4  
I.R. 90 WB

CUY-90-14.90

SEEDING  
END WIDTH SQ. YDS.


END AREA VOLUME  
CUT FILL CUT FILL  
CALCULATED CHECKED

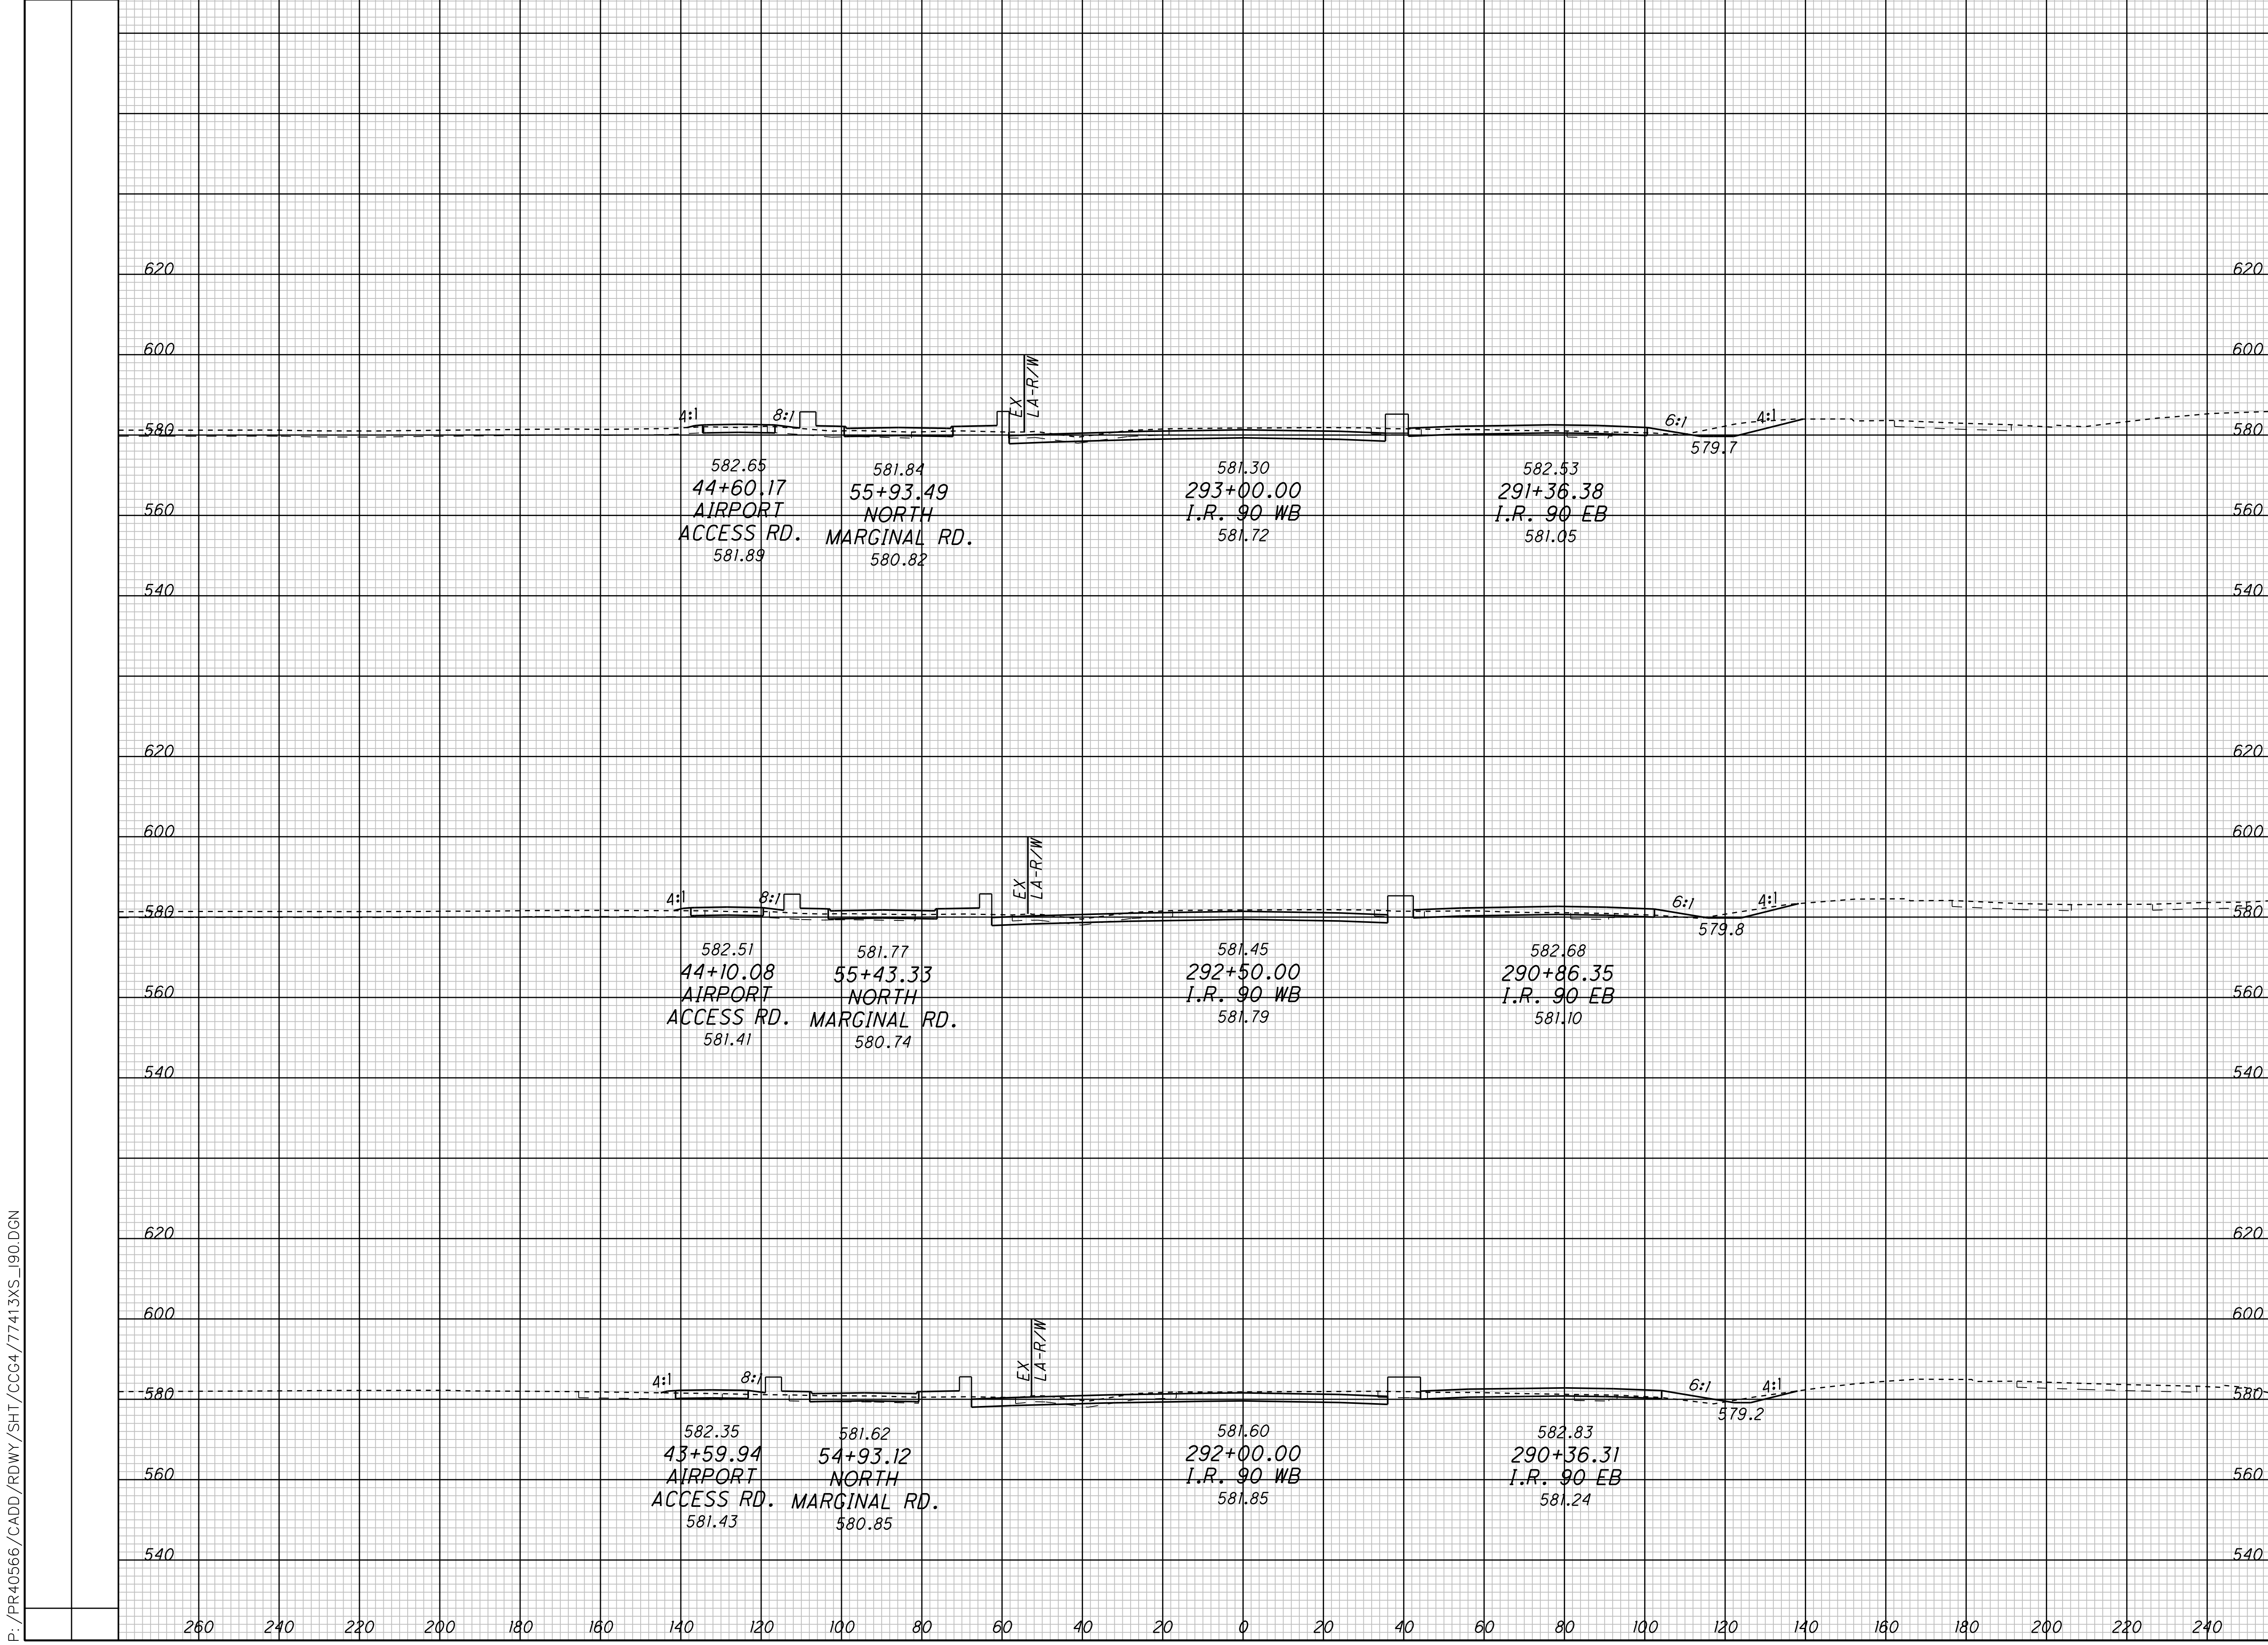

CROSS SECTIONS - CONTRACT GROUP 4  
I.R. 90 WB

CUY-90-14.90

P:\PR40566\CADD\RDWY\SHT\CCG4\77413XS\_190.DGN

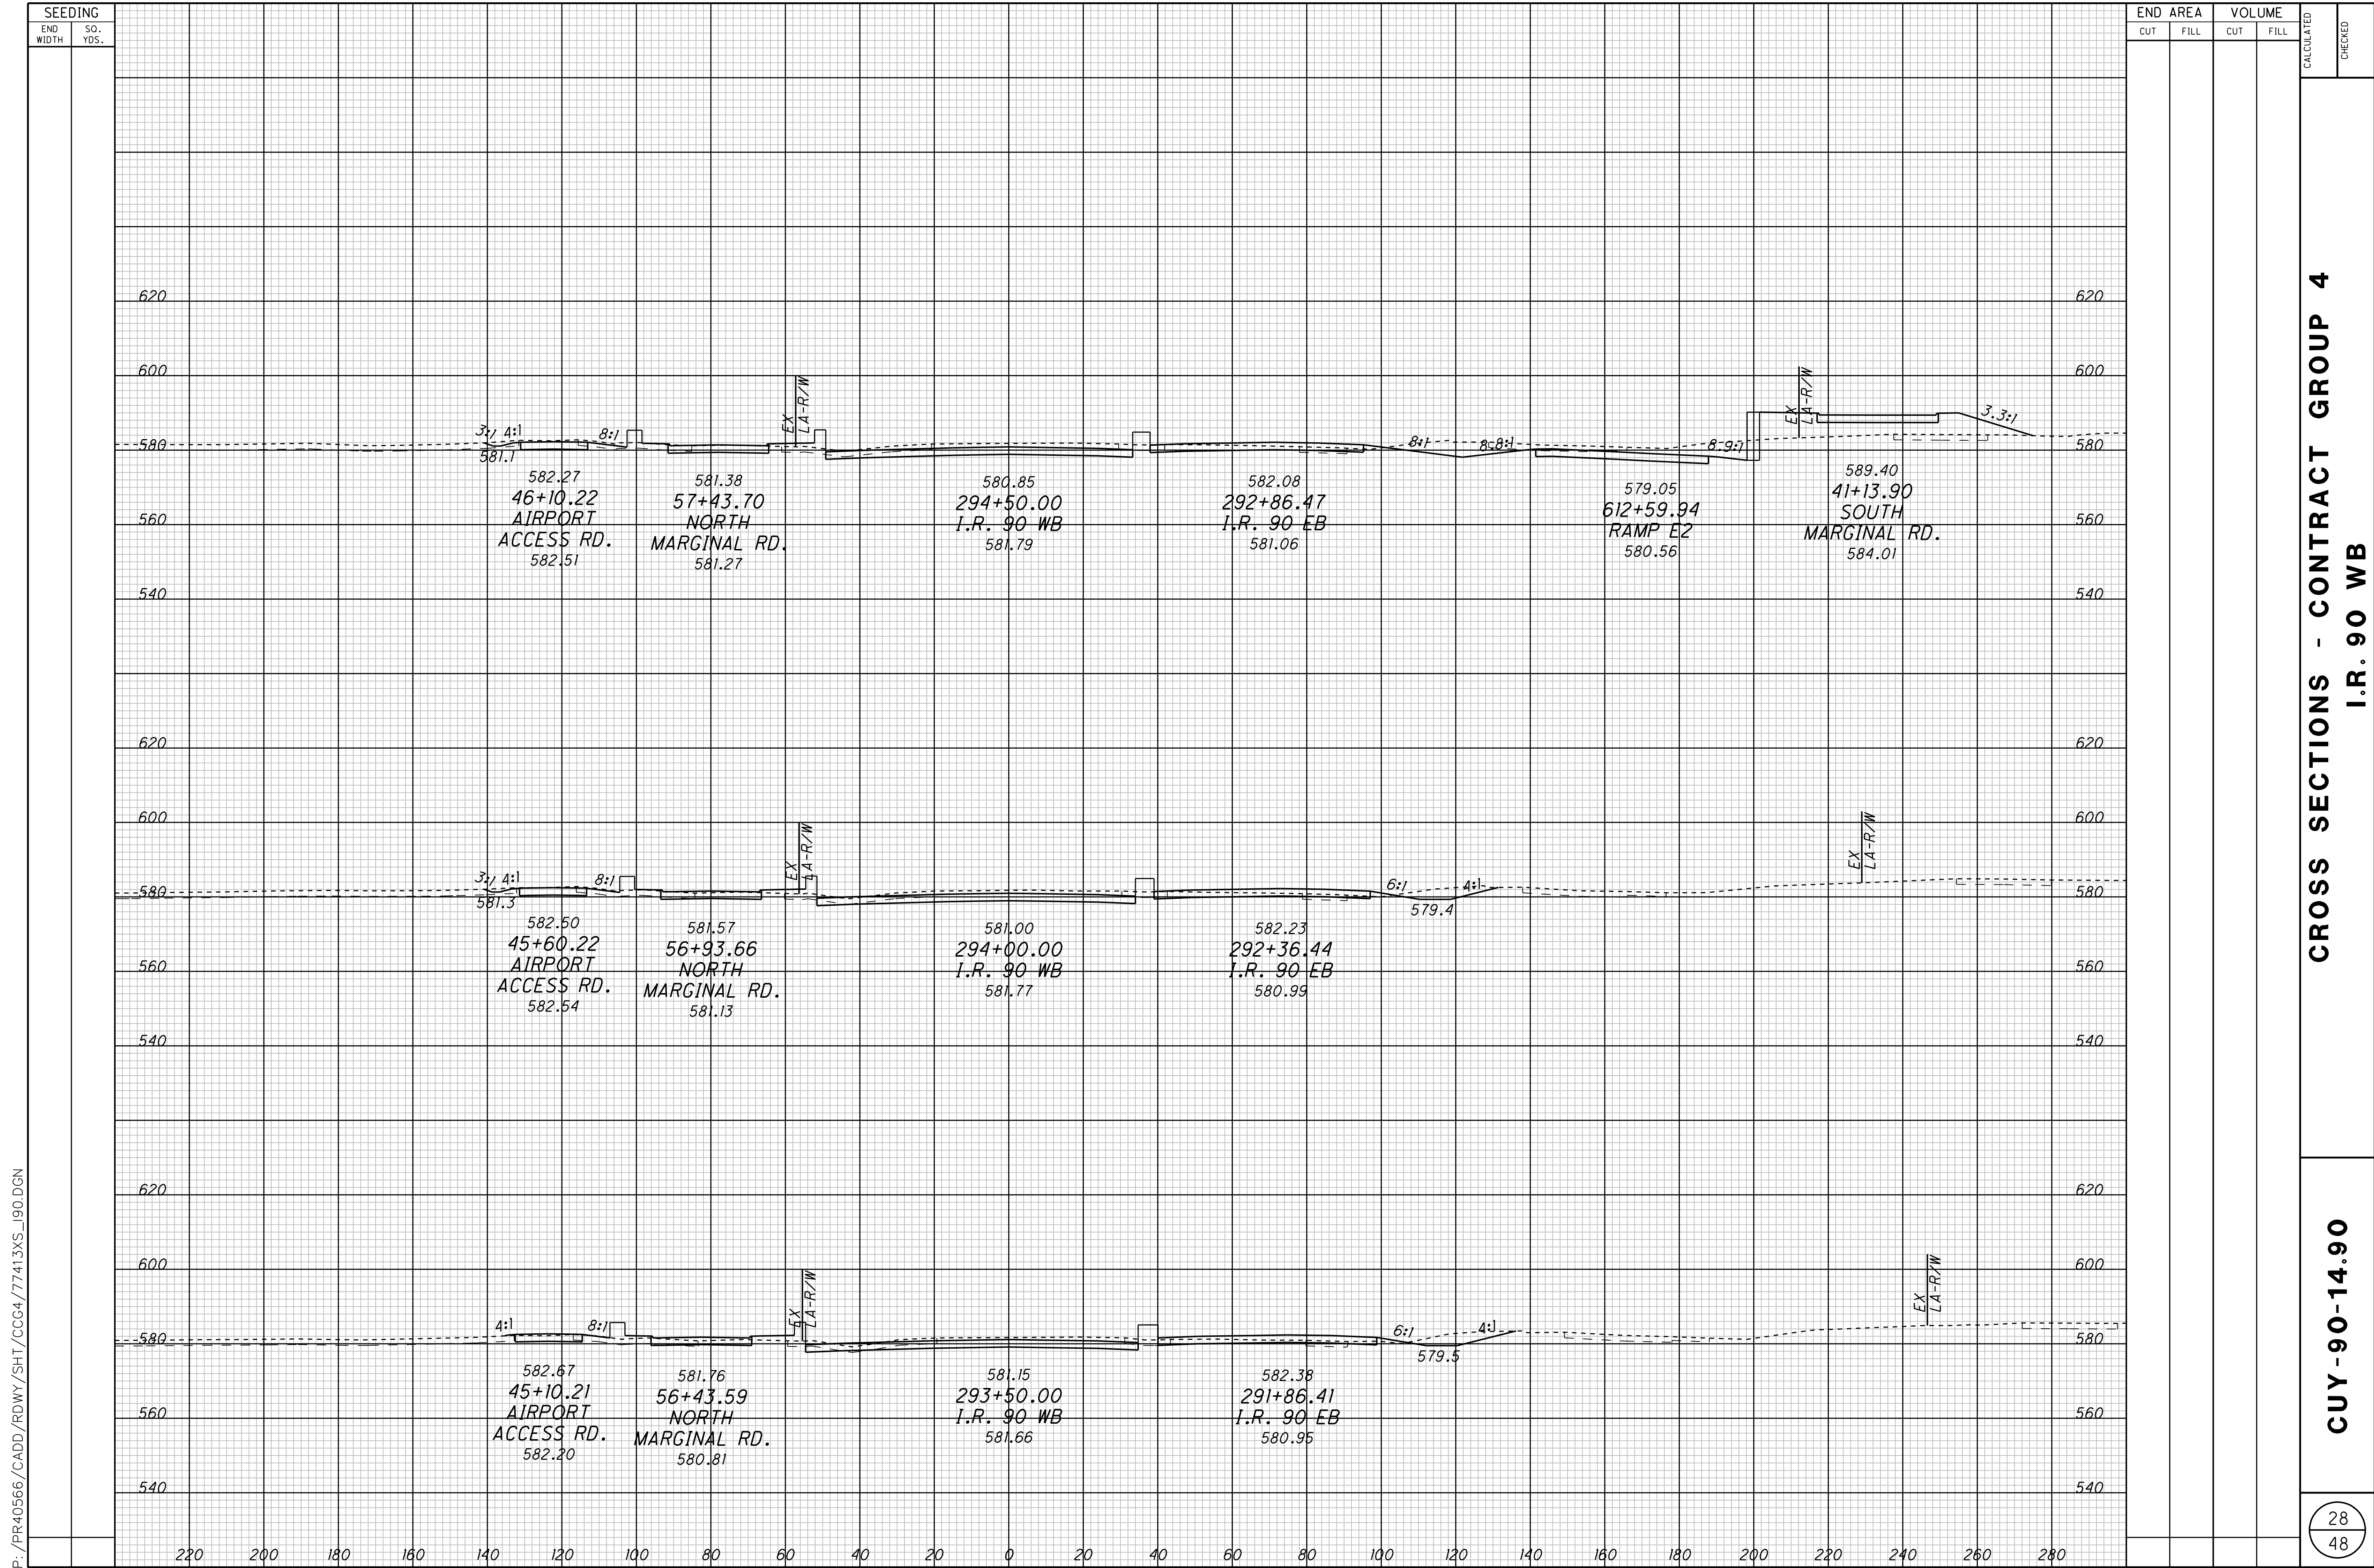


P:\PR40566\CADD\RDWY\SH\CCG4\77413XS\_190.DGN

END AREA	VOLUME	CALCULATED	CHECKED

CROSS SECTIONS - CONTRACT GROUP 4  
I.R. 90 WB

CUY-90-14.90

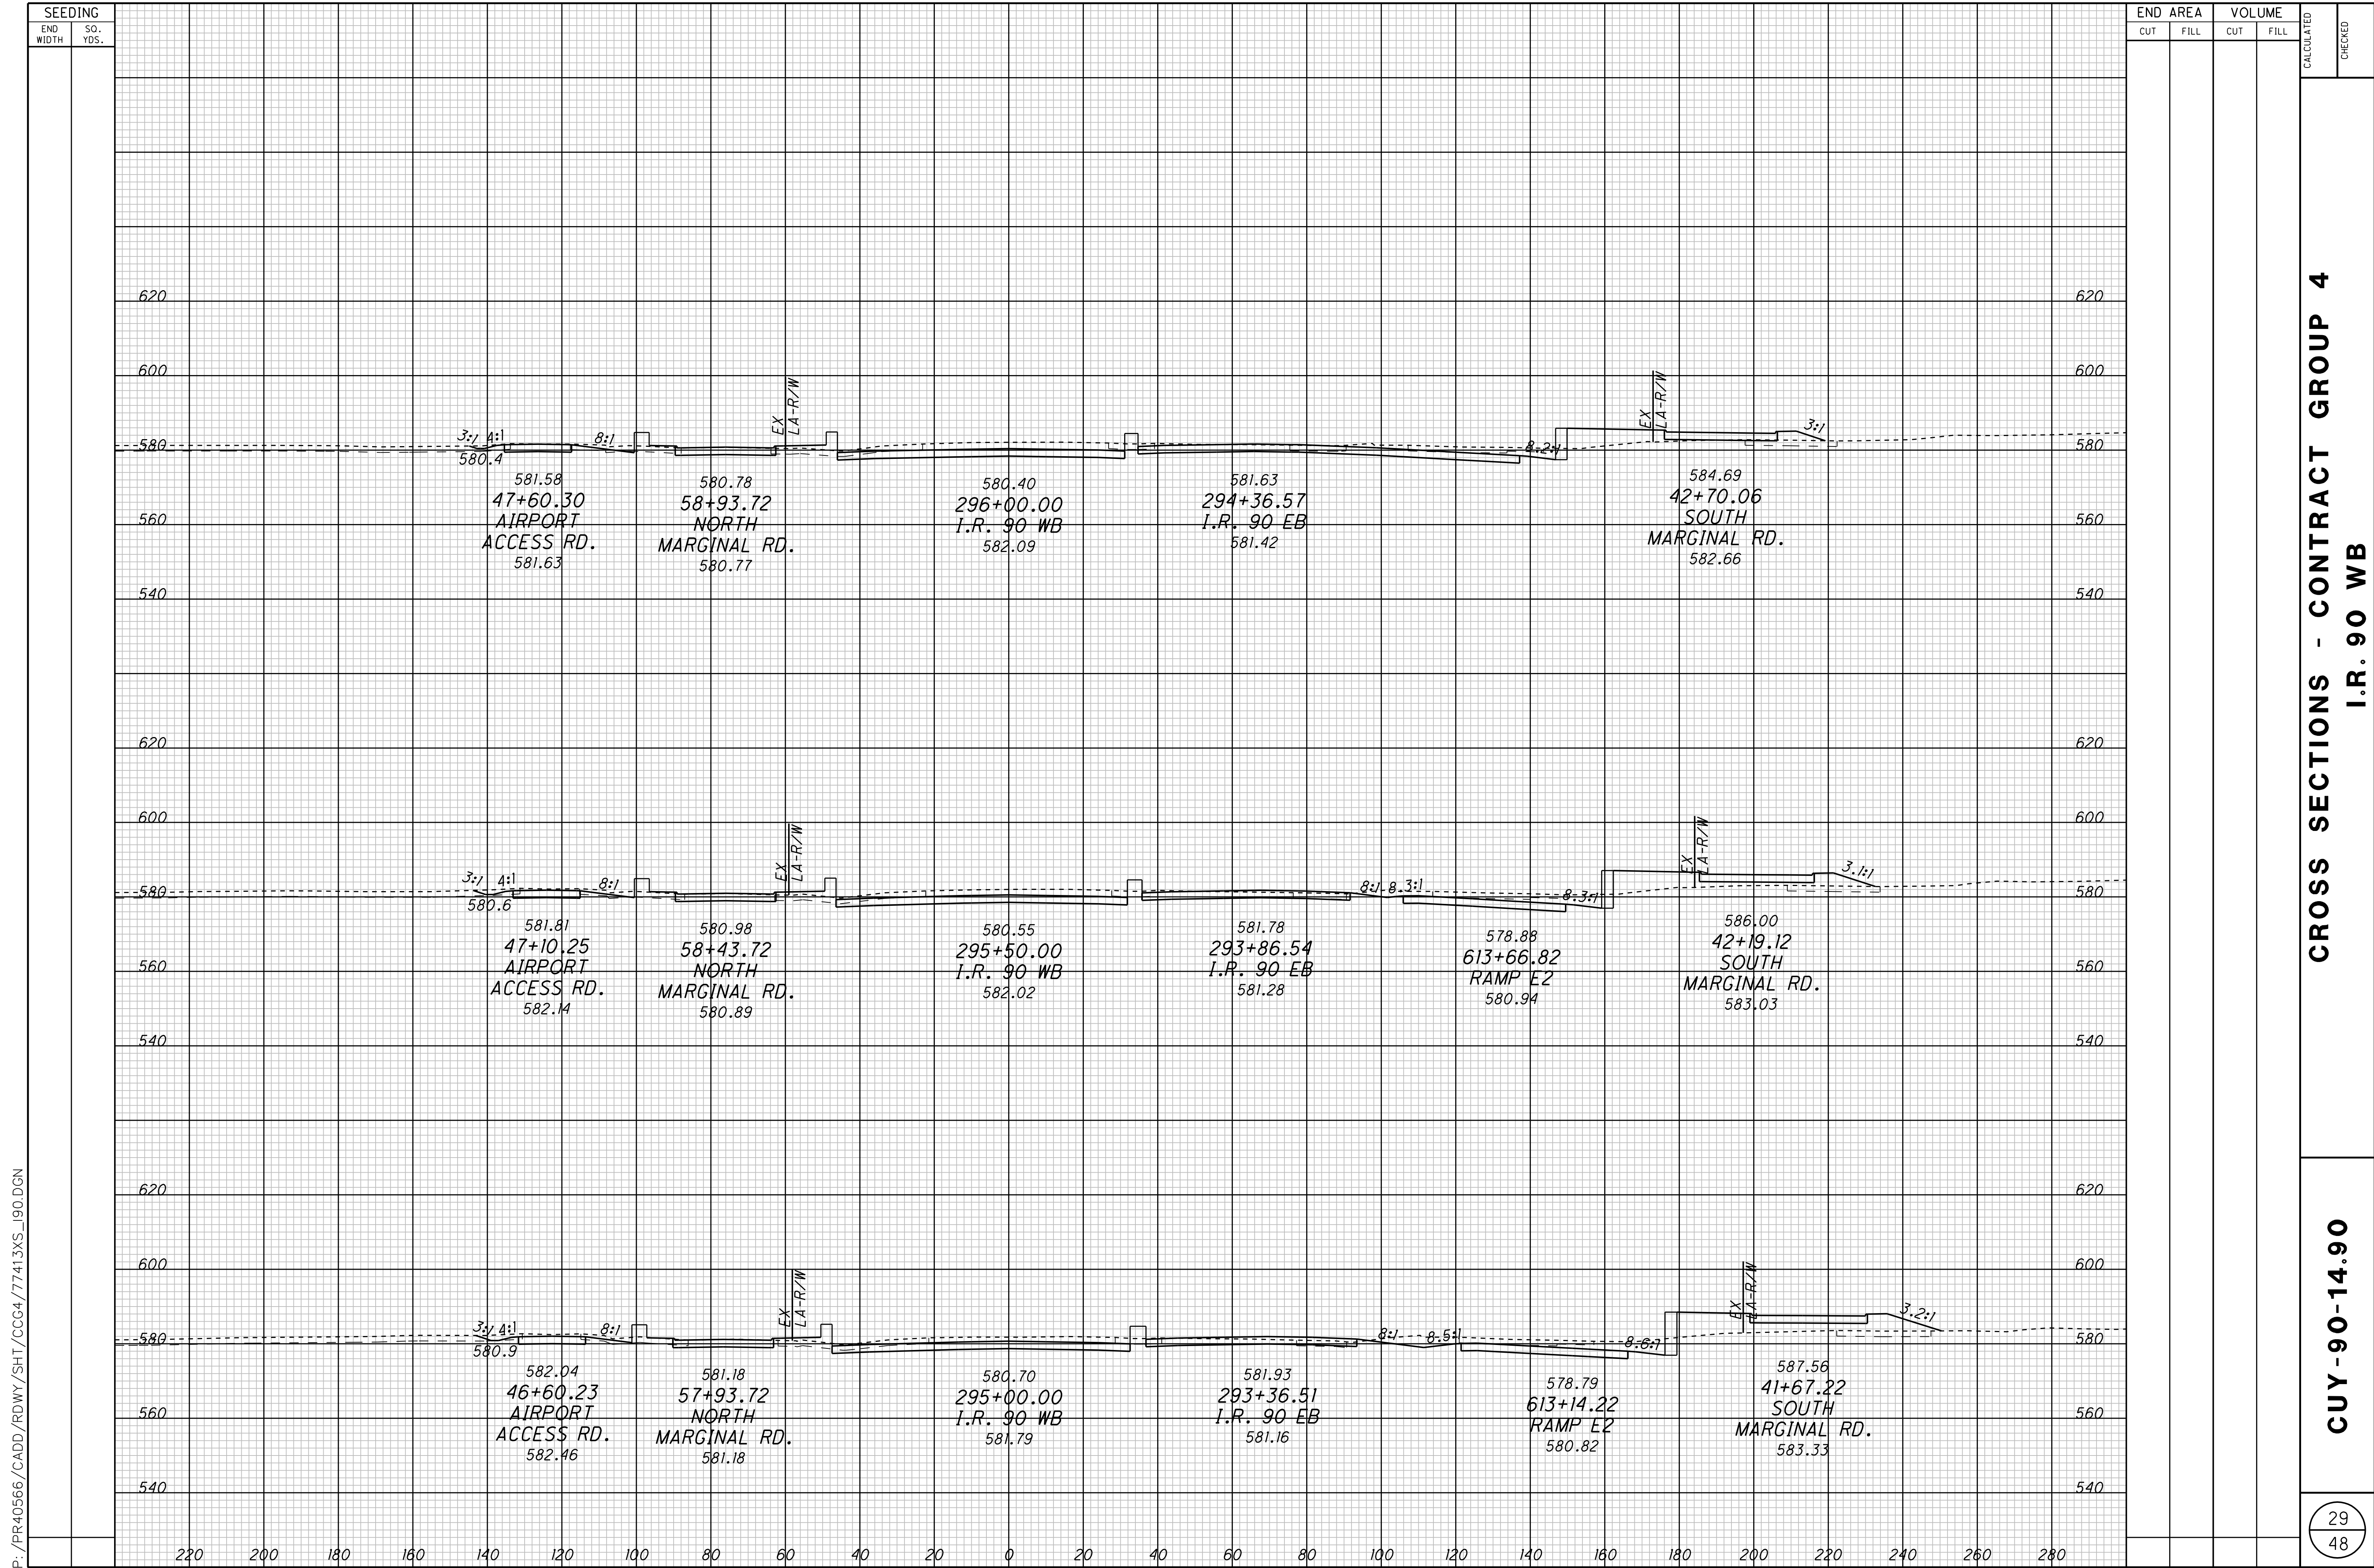


P:\PR40566\CADD\RDWY\SH\CCG4\77413XS\_190.DGN

SEEDING		END AREA		VOLUME		CALCULATED	CHECKED
END WIDTH	SO. YDS.	CUT	FILL	CUT	FILL		

CROSS SECTIONS - CONTRACT GROUP 4  
I.R. 90 WB

CUY-90-14.90


P:\PR40566\CADD\RDWY\SHT\CCG4\77413XS\_190.DGN

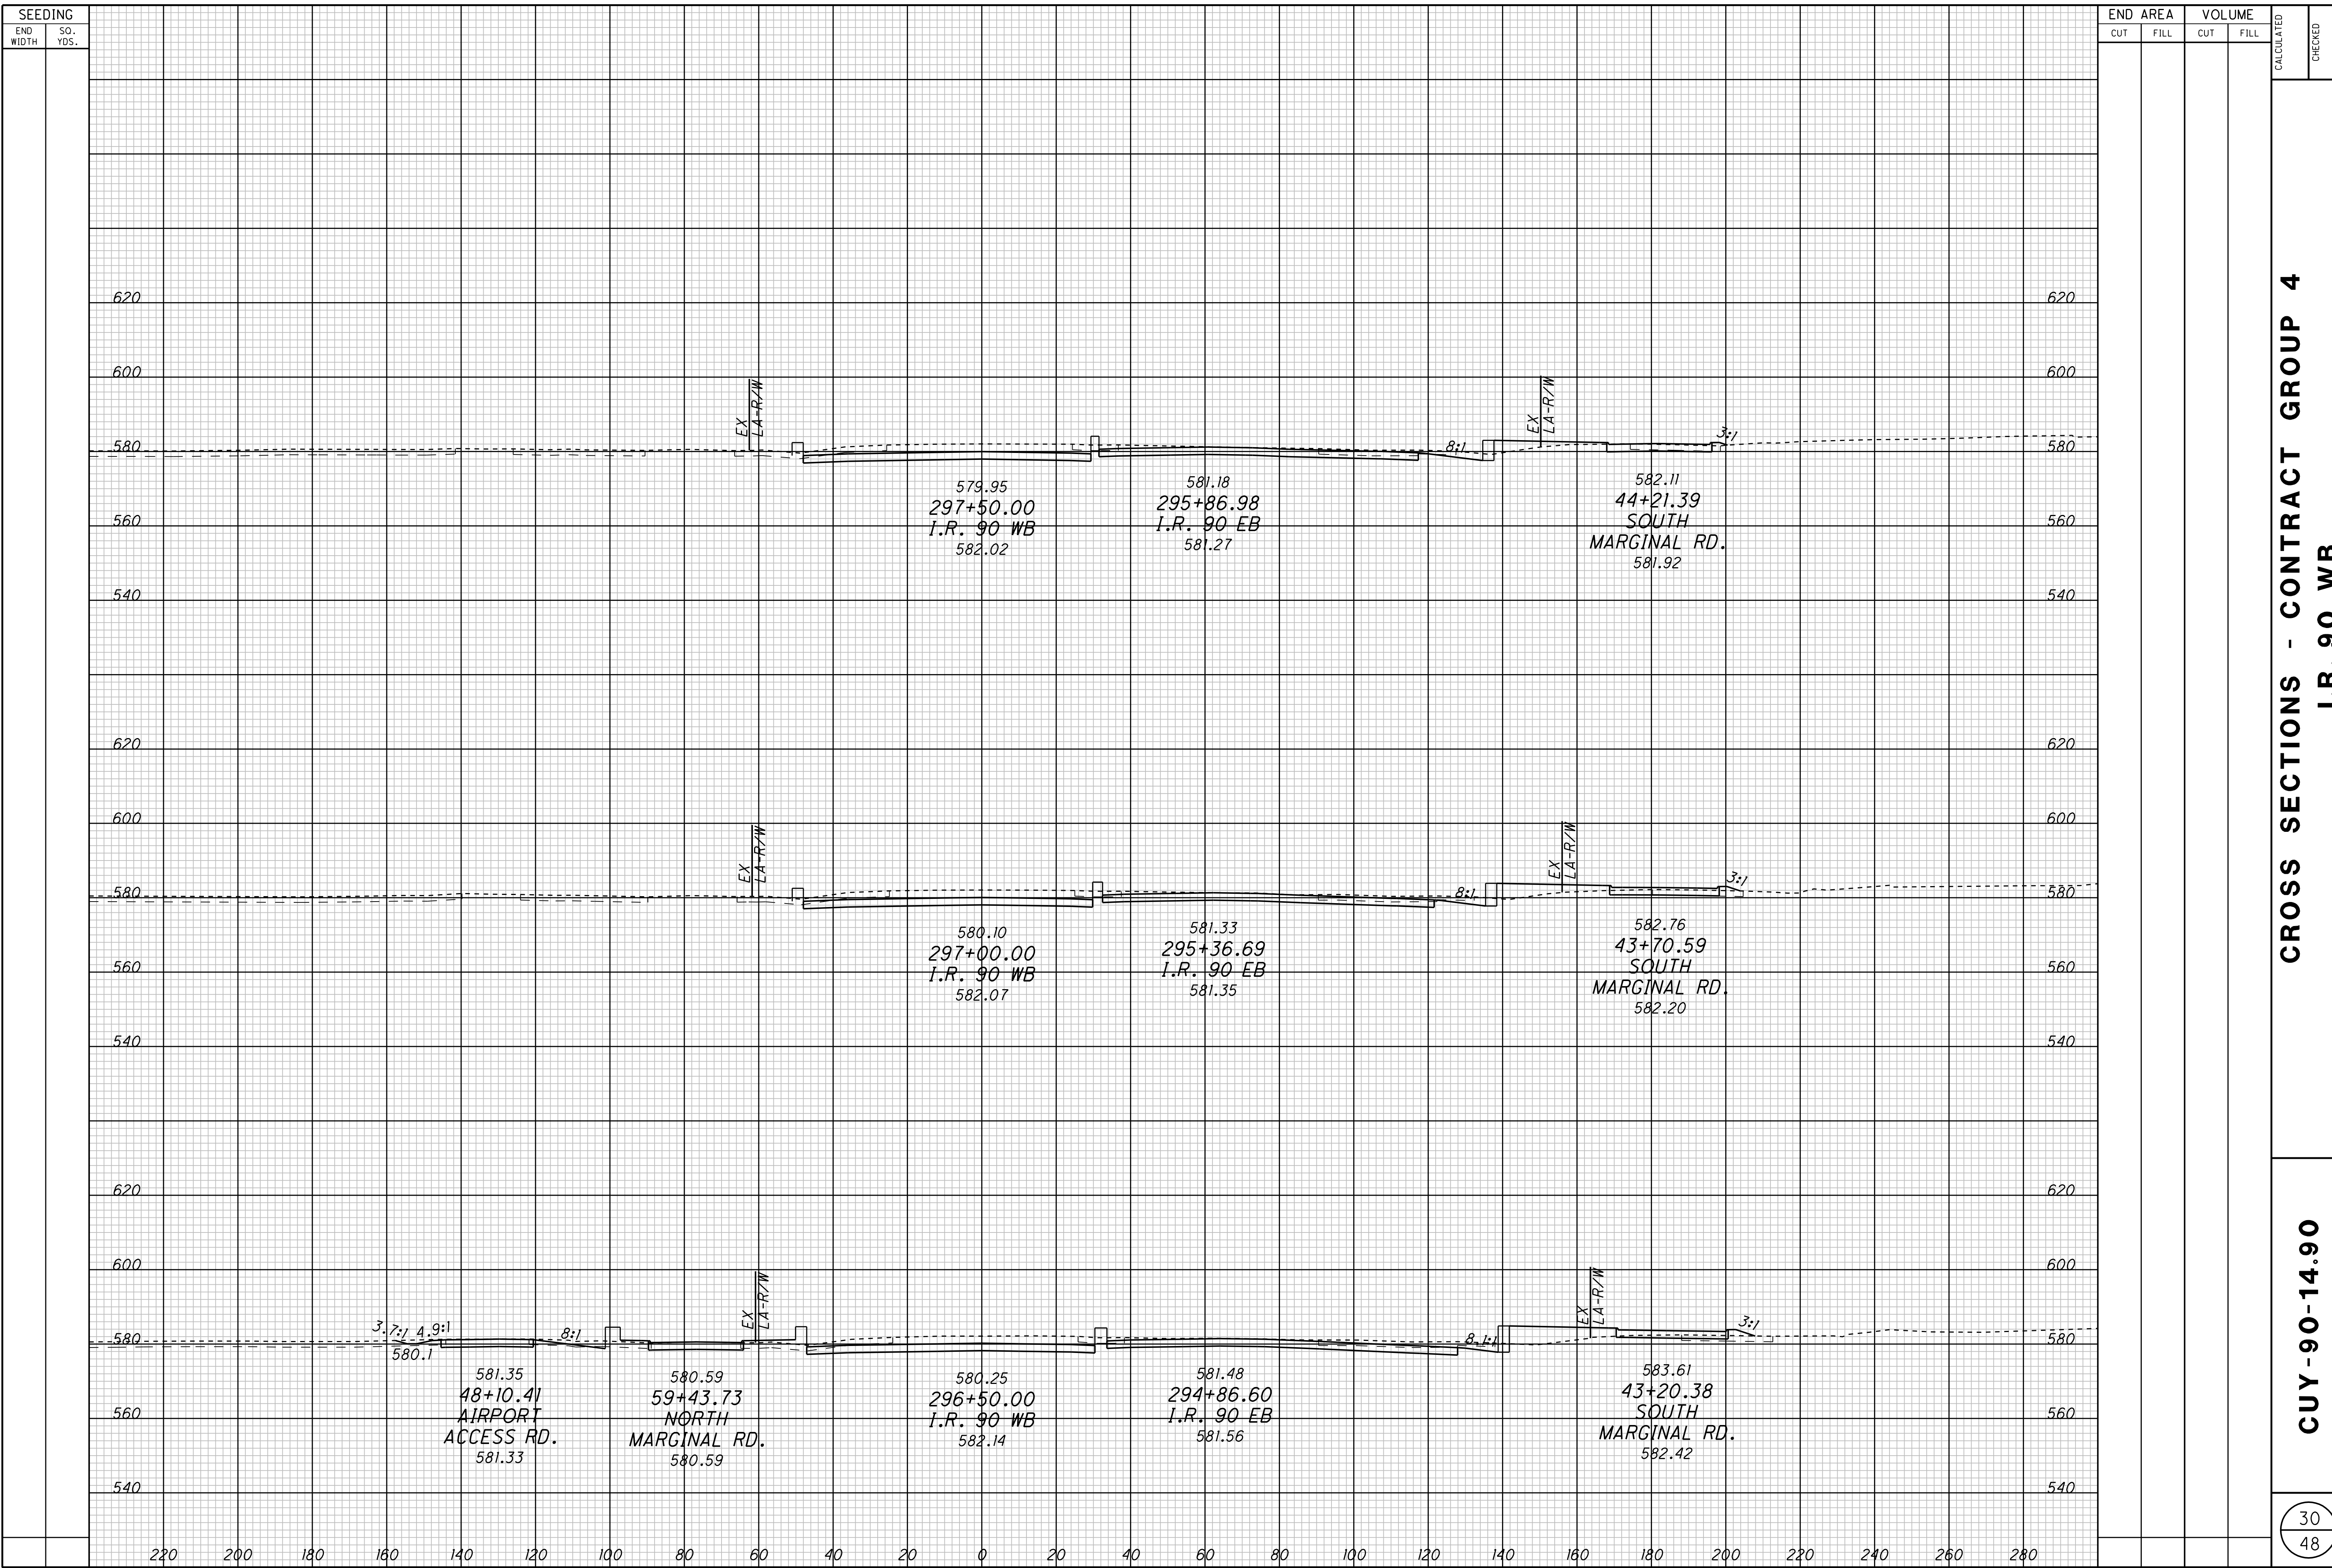

SEEDING		END AREA		VOLUME		CALCULATED	CHECKED
END WIDTH	SO. YDS.	CUT	FILL	CUT	FILL		

**CROSS SECTIONS - CONTRACT GROUP 4**  
**I.R. 90 WB**

**CUY-90-14.90**

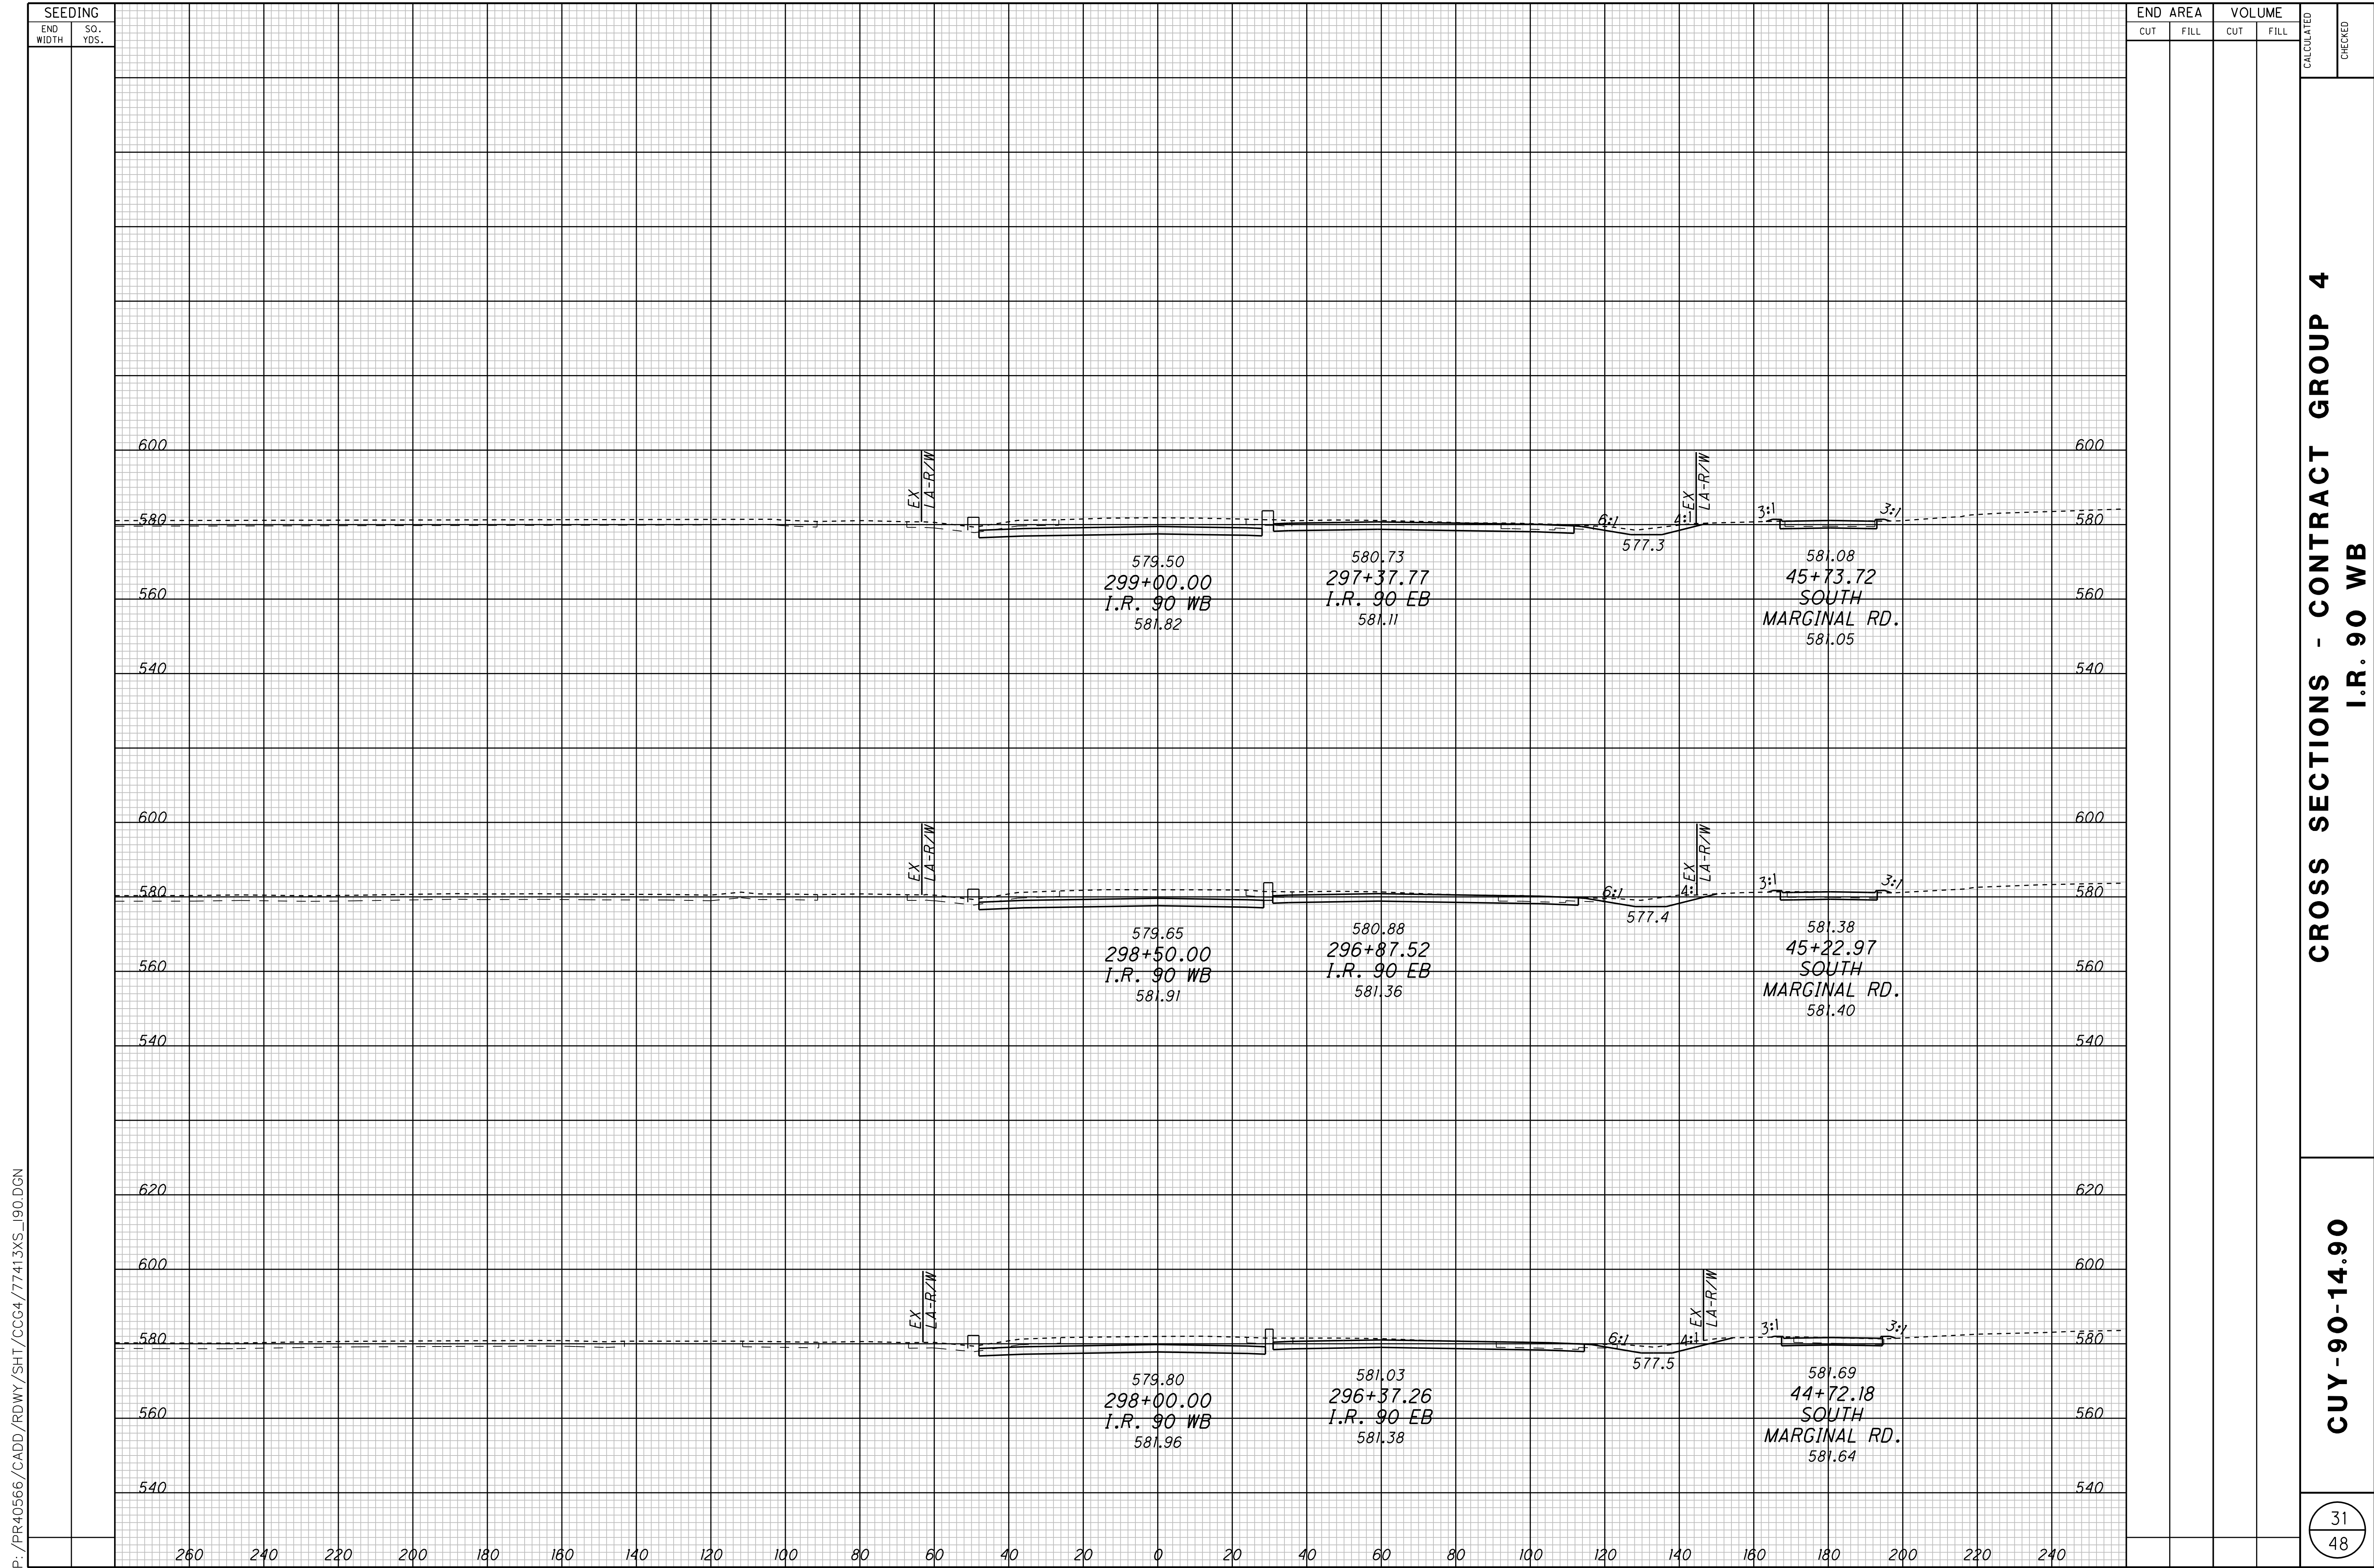


P:\PR40566\CADD\RDWY\SH\CCG4\77413XS\_190.DGN

SEEDING		END AREA		VOLUME		CALCULATED	CHECKED
END WIDTH	SO. YDS.	CUT	FILL	CUT	FILL		

CROSS SECTIONS - CONTRACT GROUP 4  
I.R. 90 WB

CUY-90-14.90

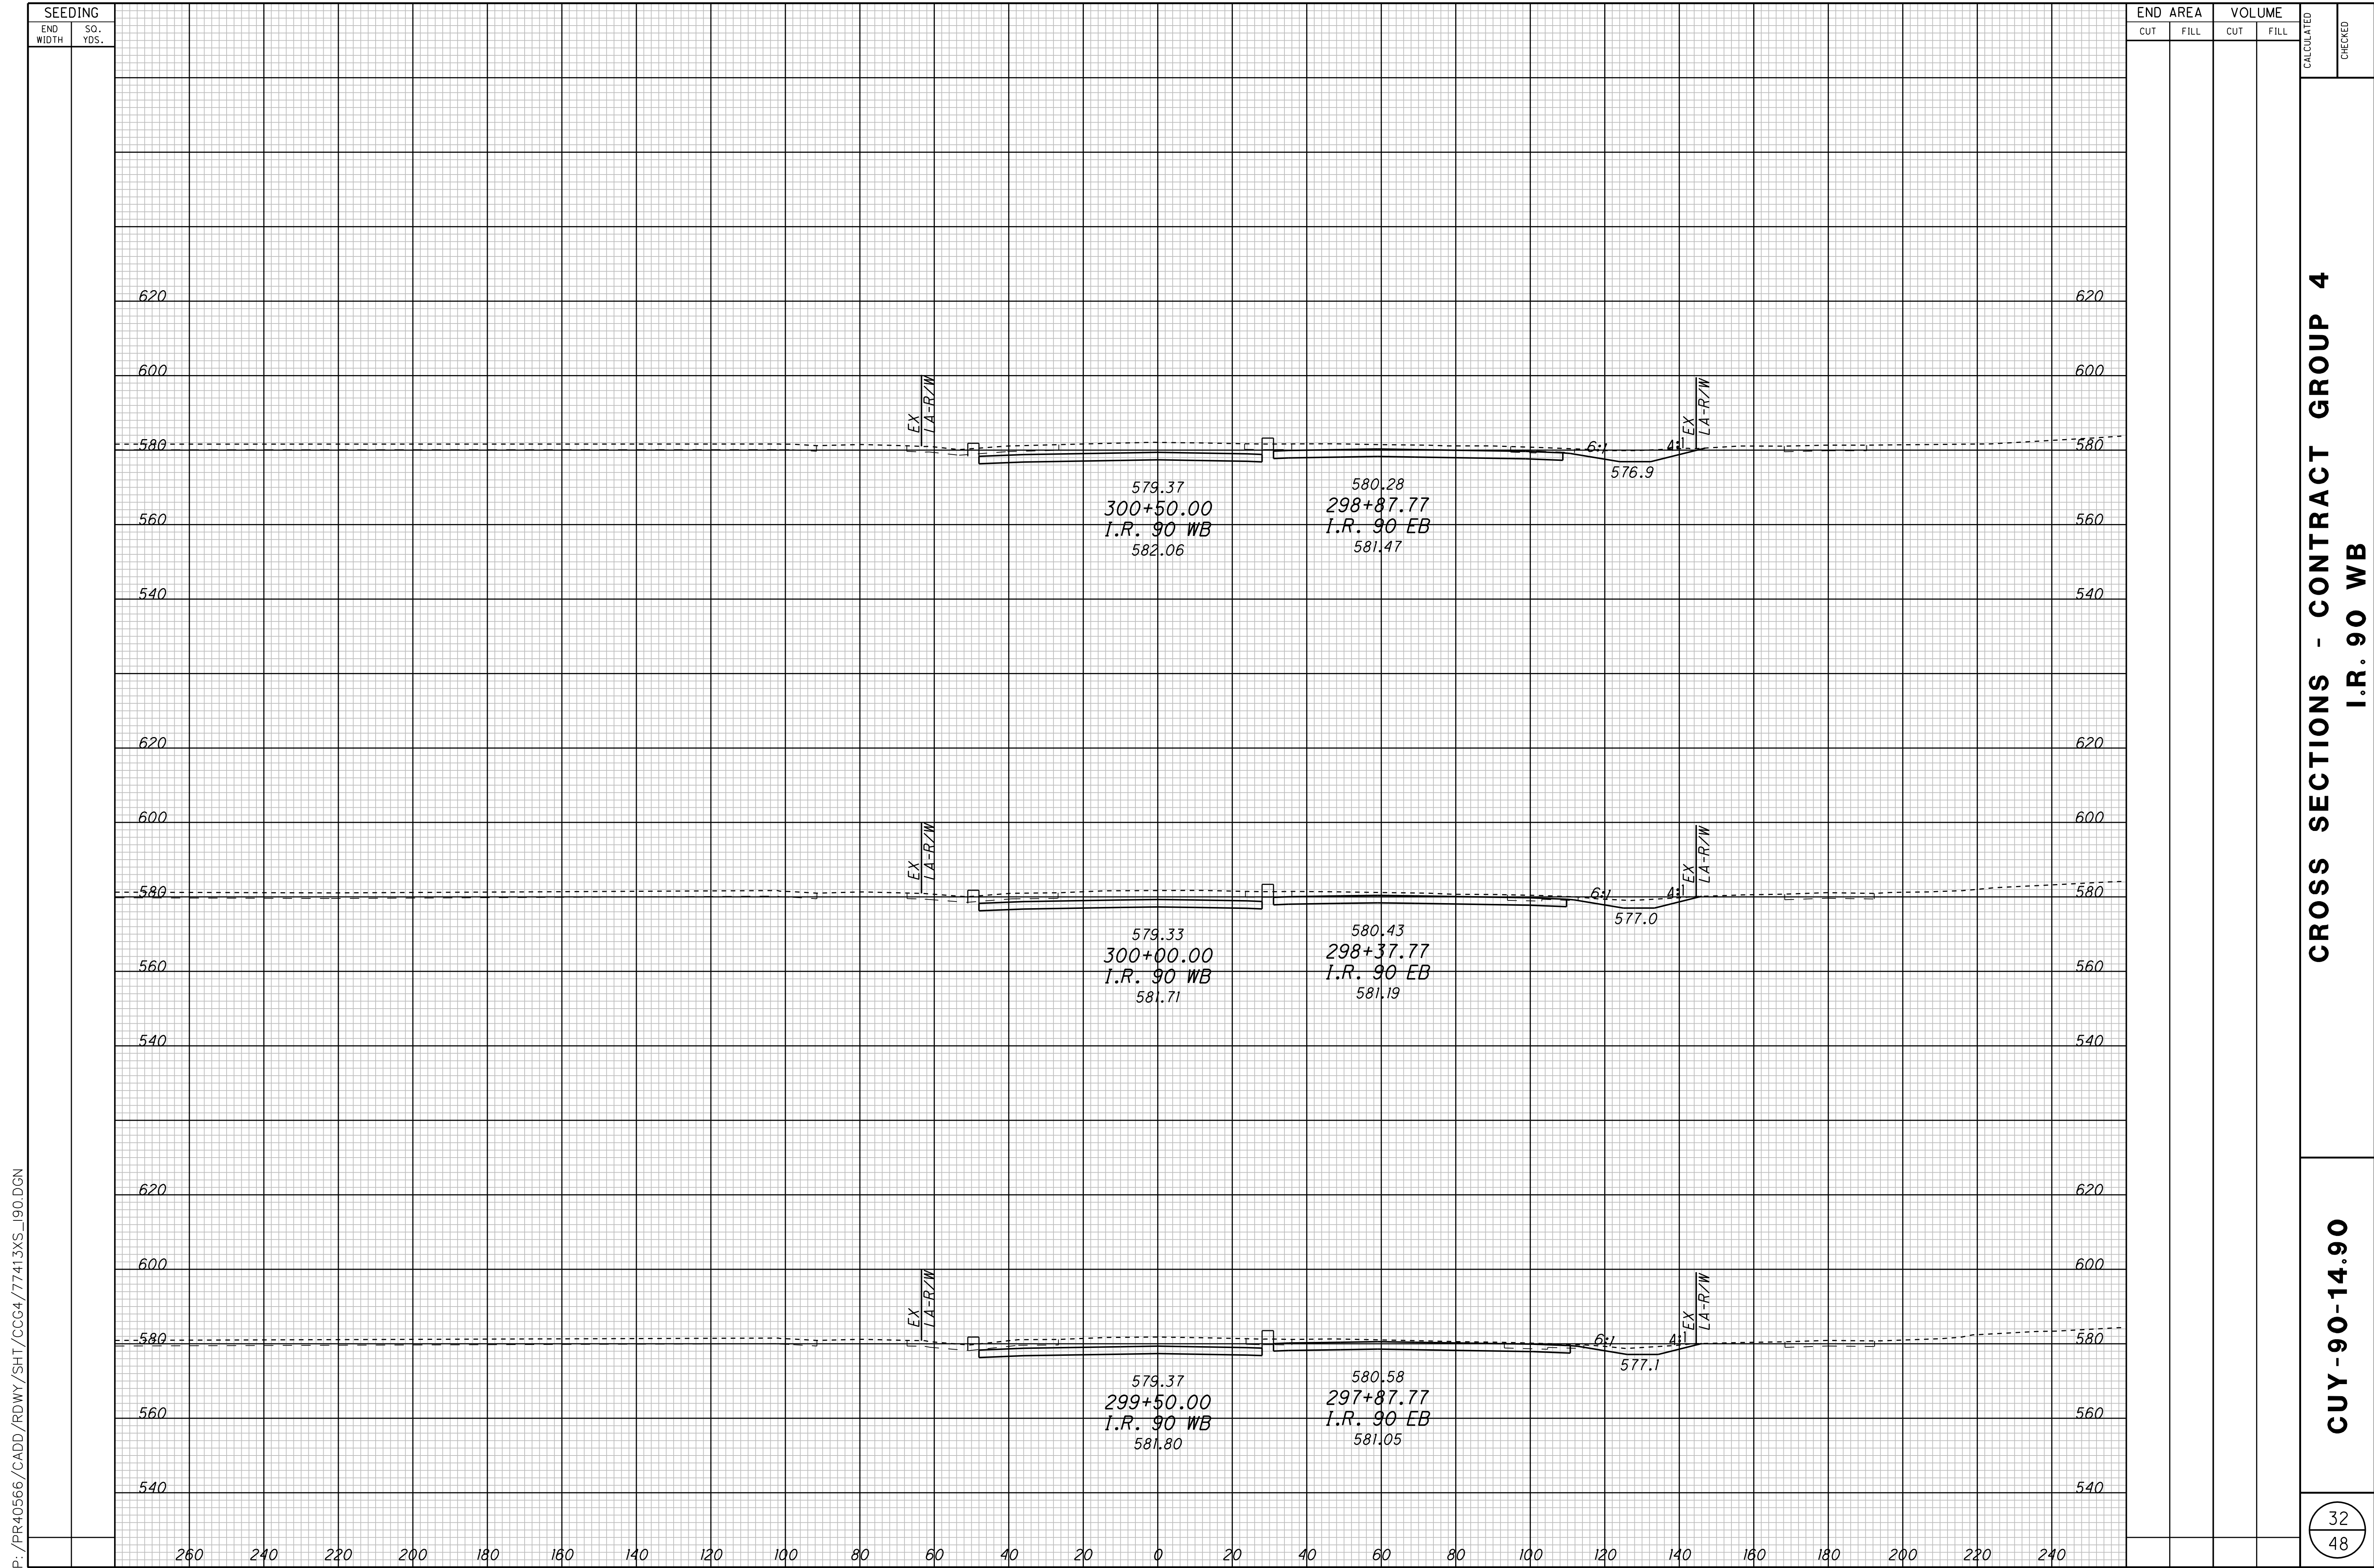

P: /PR40566/CADD/RDWAY/SHT/CCG4/77413XS\_190.DGN


SEEDING		END AREA		VOLUME		CALCULATED	CHECKED
END WIDTH	SO. YDS.	CUT	FILL	CUT	FILL		

**CROSS SECTIONS - CONTRACT GROUP 4**  
**I.R. 90 WB**

**CUY-90-14.90**



P: /PR40566/CADD/RDWAY/SHT/CCG4/77413XS\_190.DGN

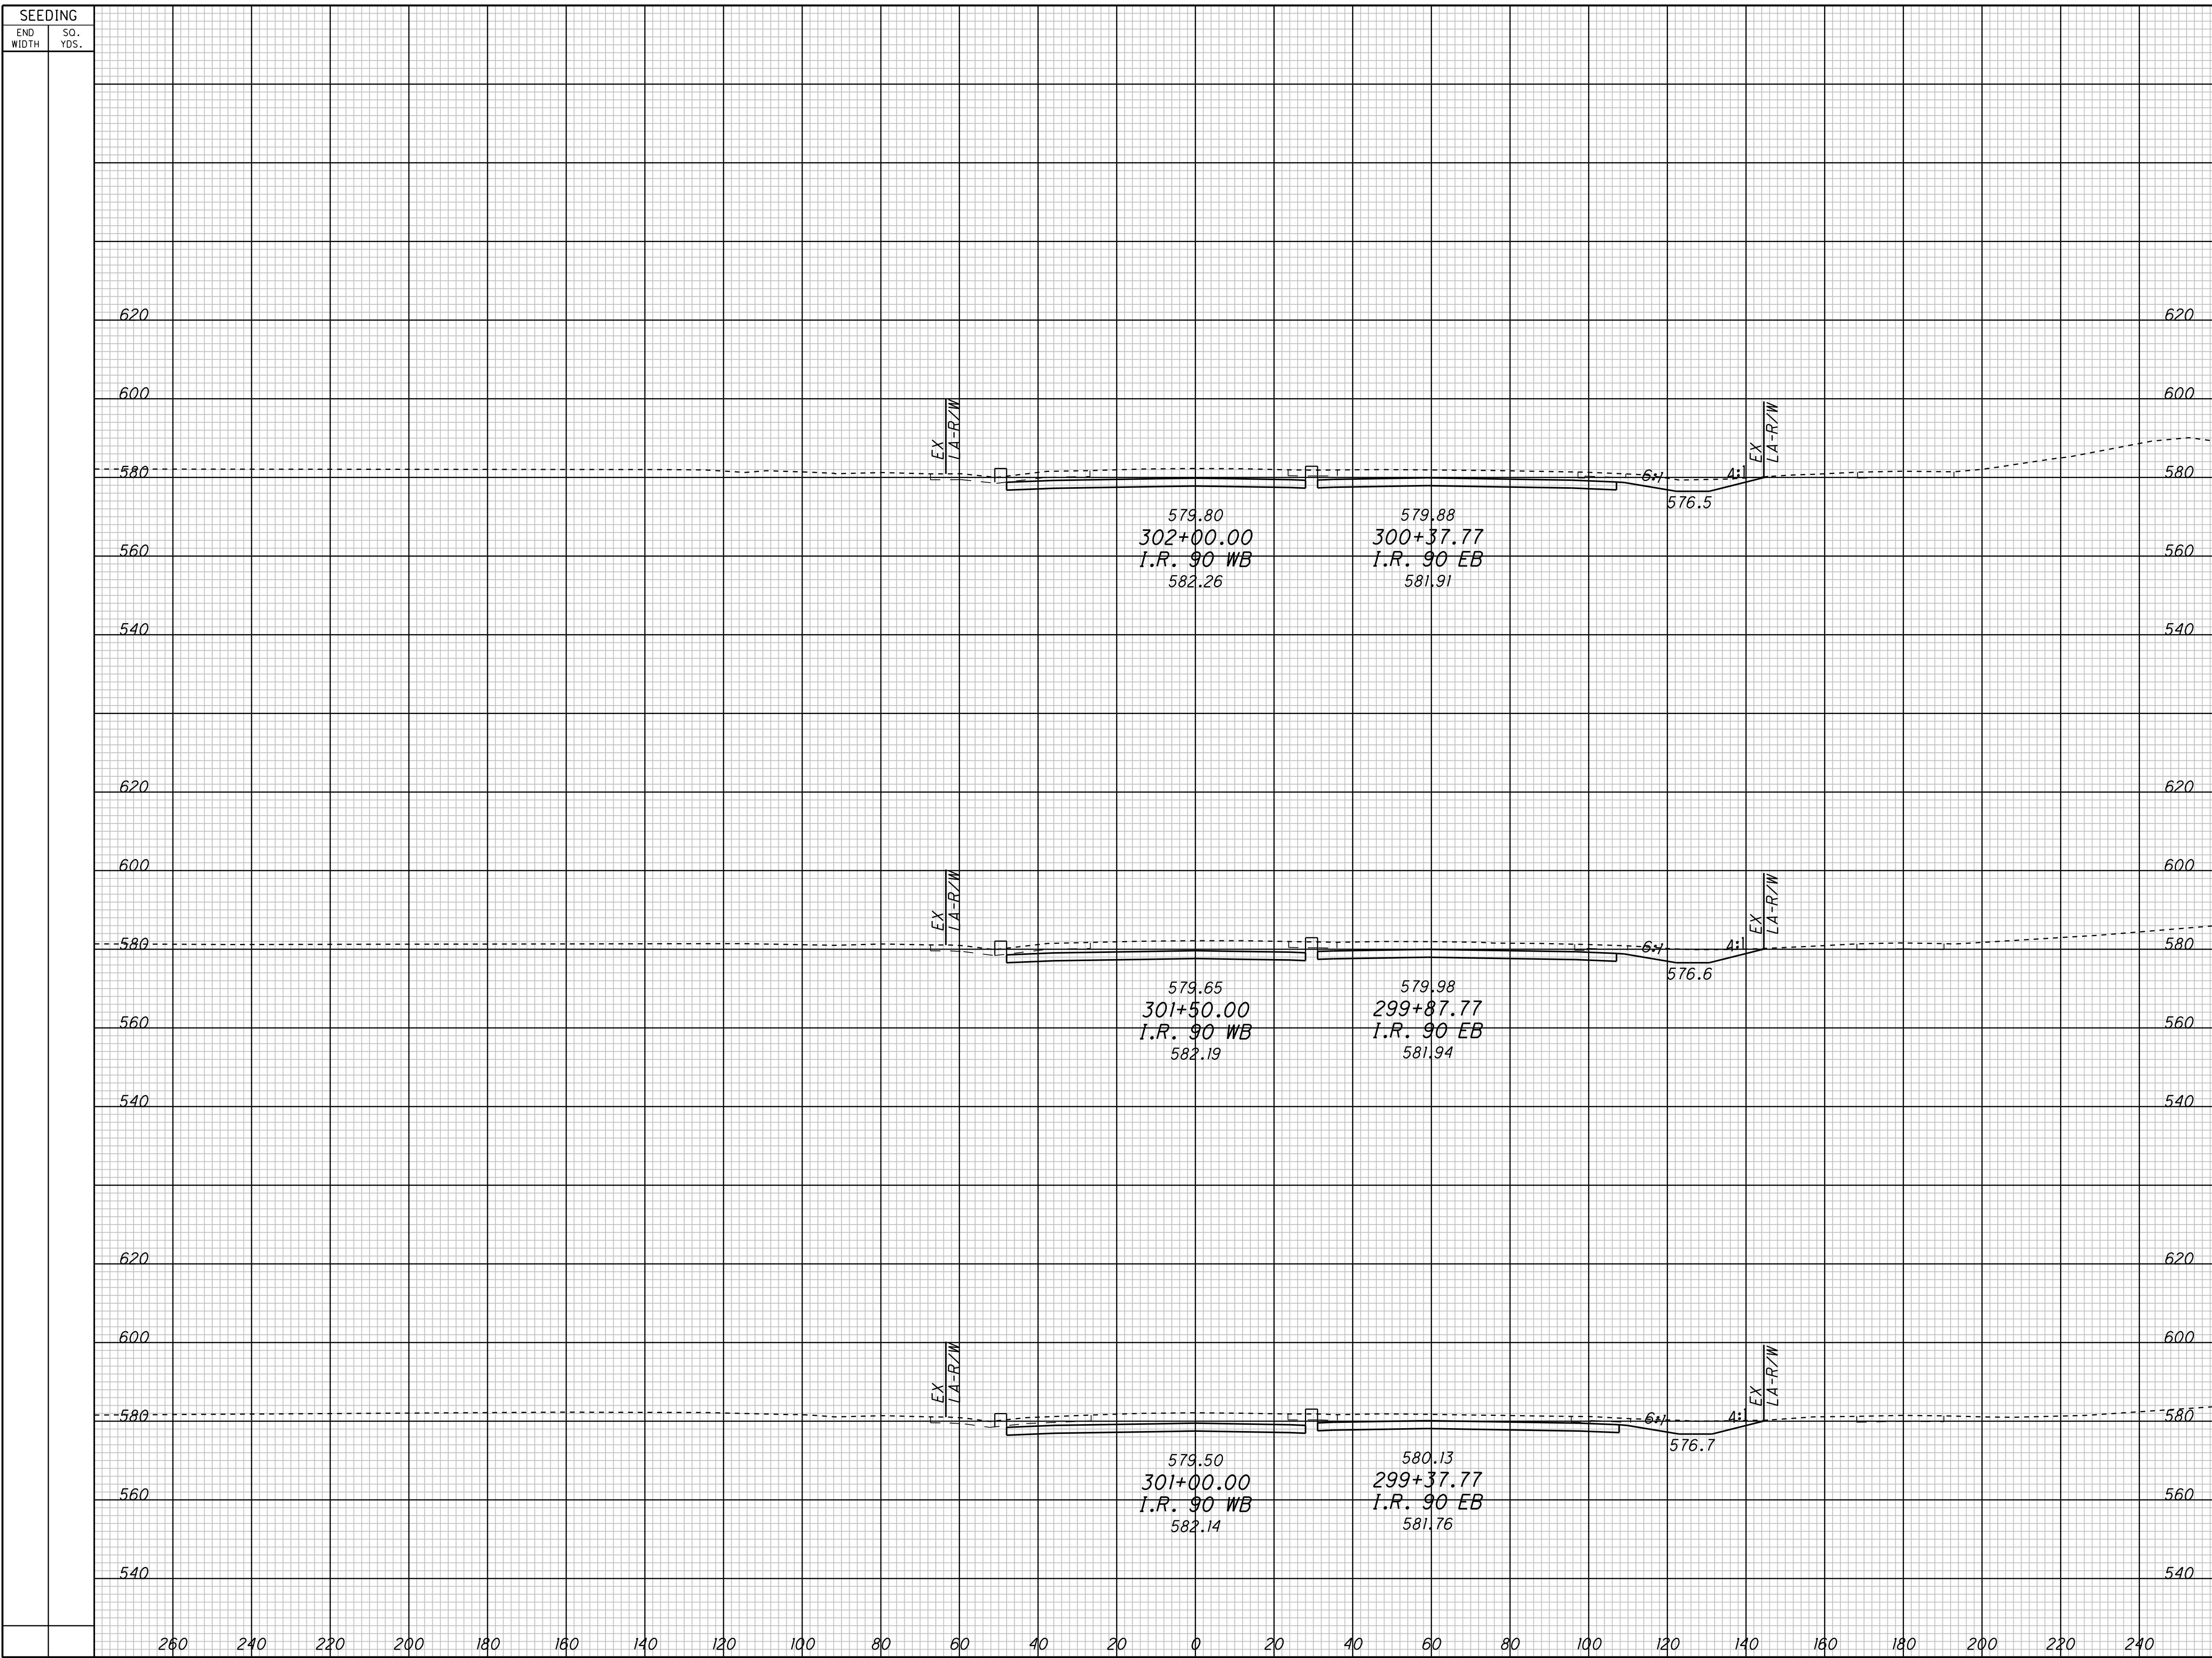


SEEDING		END AREA		VOLUME		CALCULATED	CHECKED
END WIDTH	SO. YDS.	CUT	FILL	CUT	FILL		

**CROSS SECTIONS - CONTRACT GROUP 4**  
**I.R. 90 WB**

**CUY-90-14.90**


P:\PR40566\CADD\RDWY\SHT\CCG4\77413XS\_190.DGN

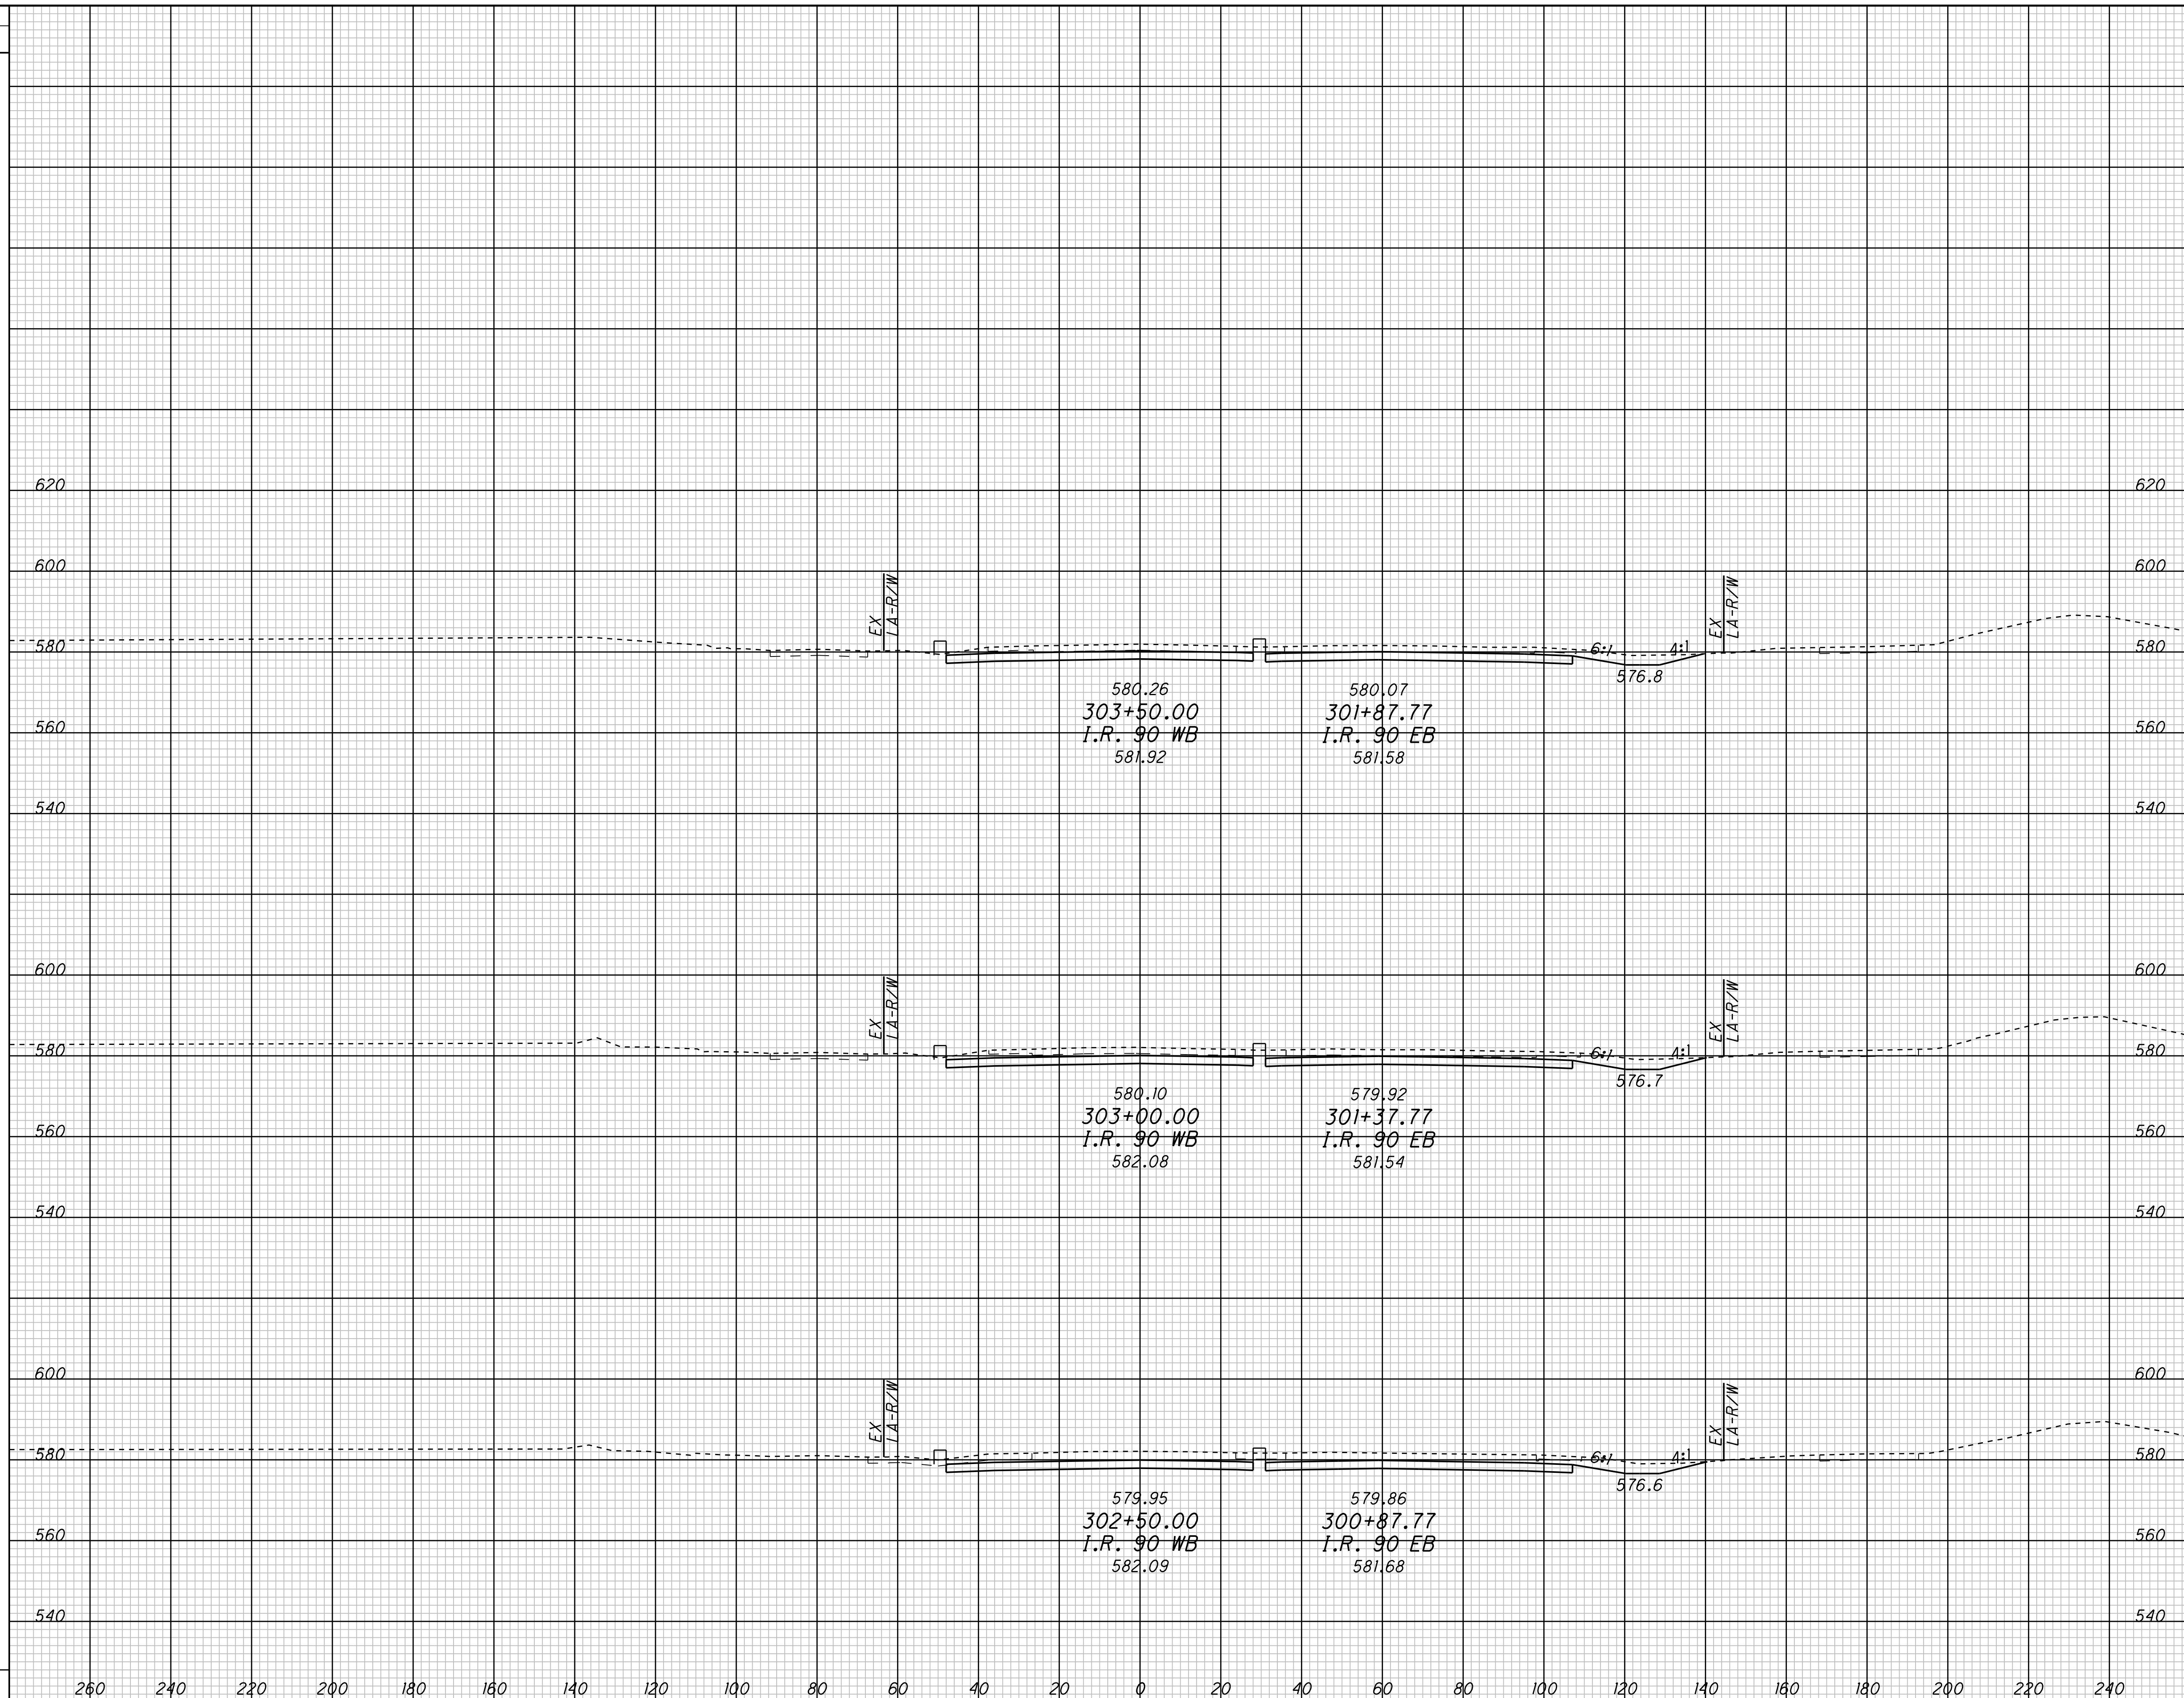

SEEDING		END AREA		VOLUME		CALCULATED	CHECKED
END WIDTH	SO. YDS.	CUT	FILL	CUT	FILL		

CROSS SECTIONS - CONTRACT GROUP 4  
I.R. 90 WB

CUY-90-14.90

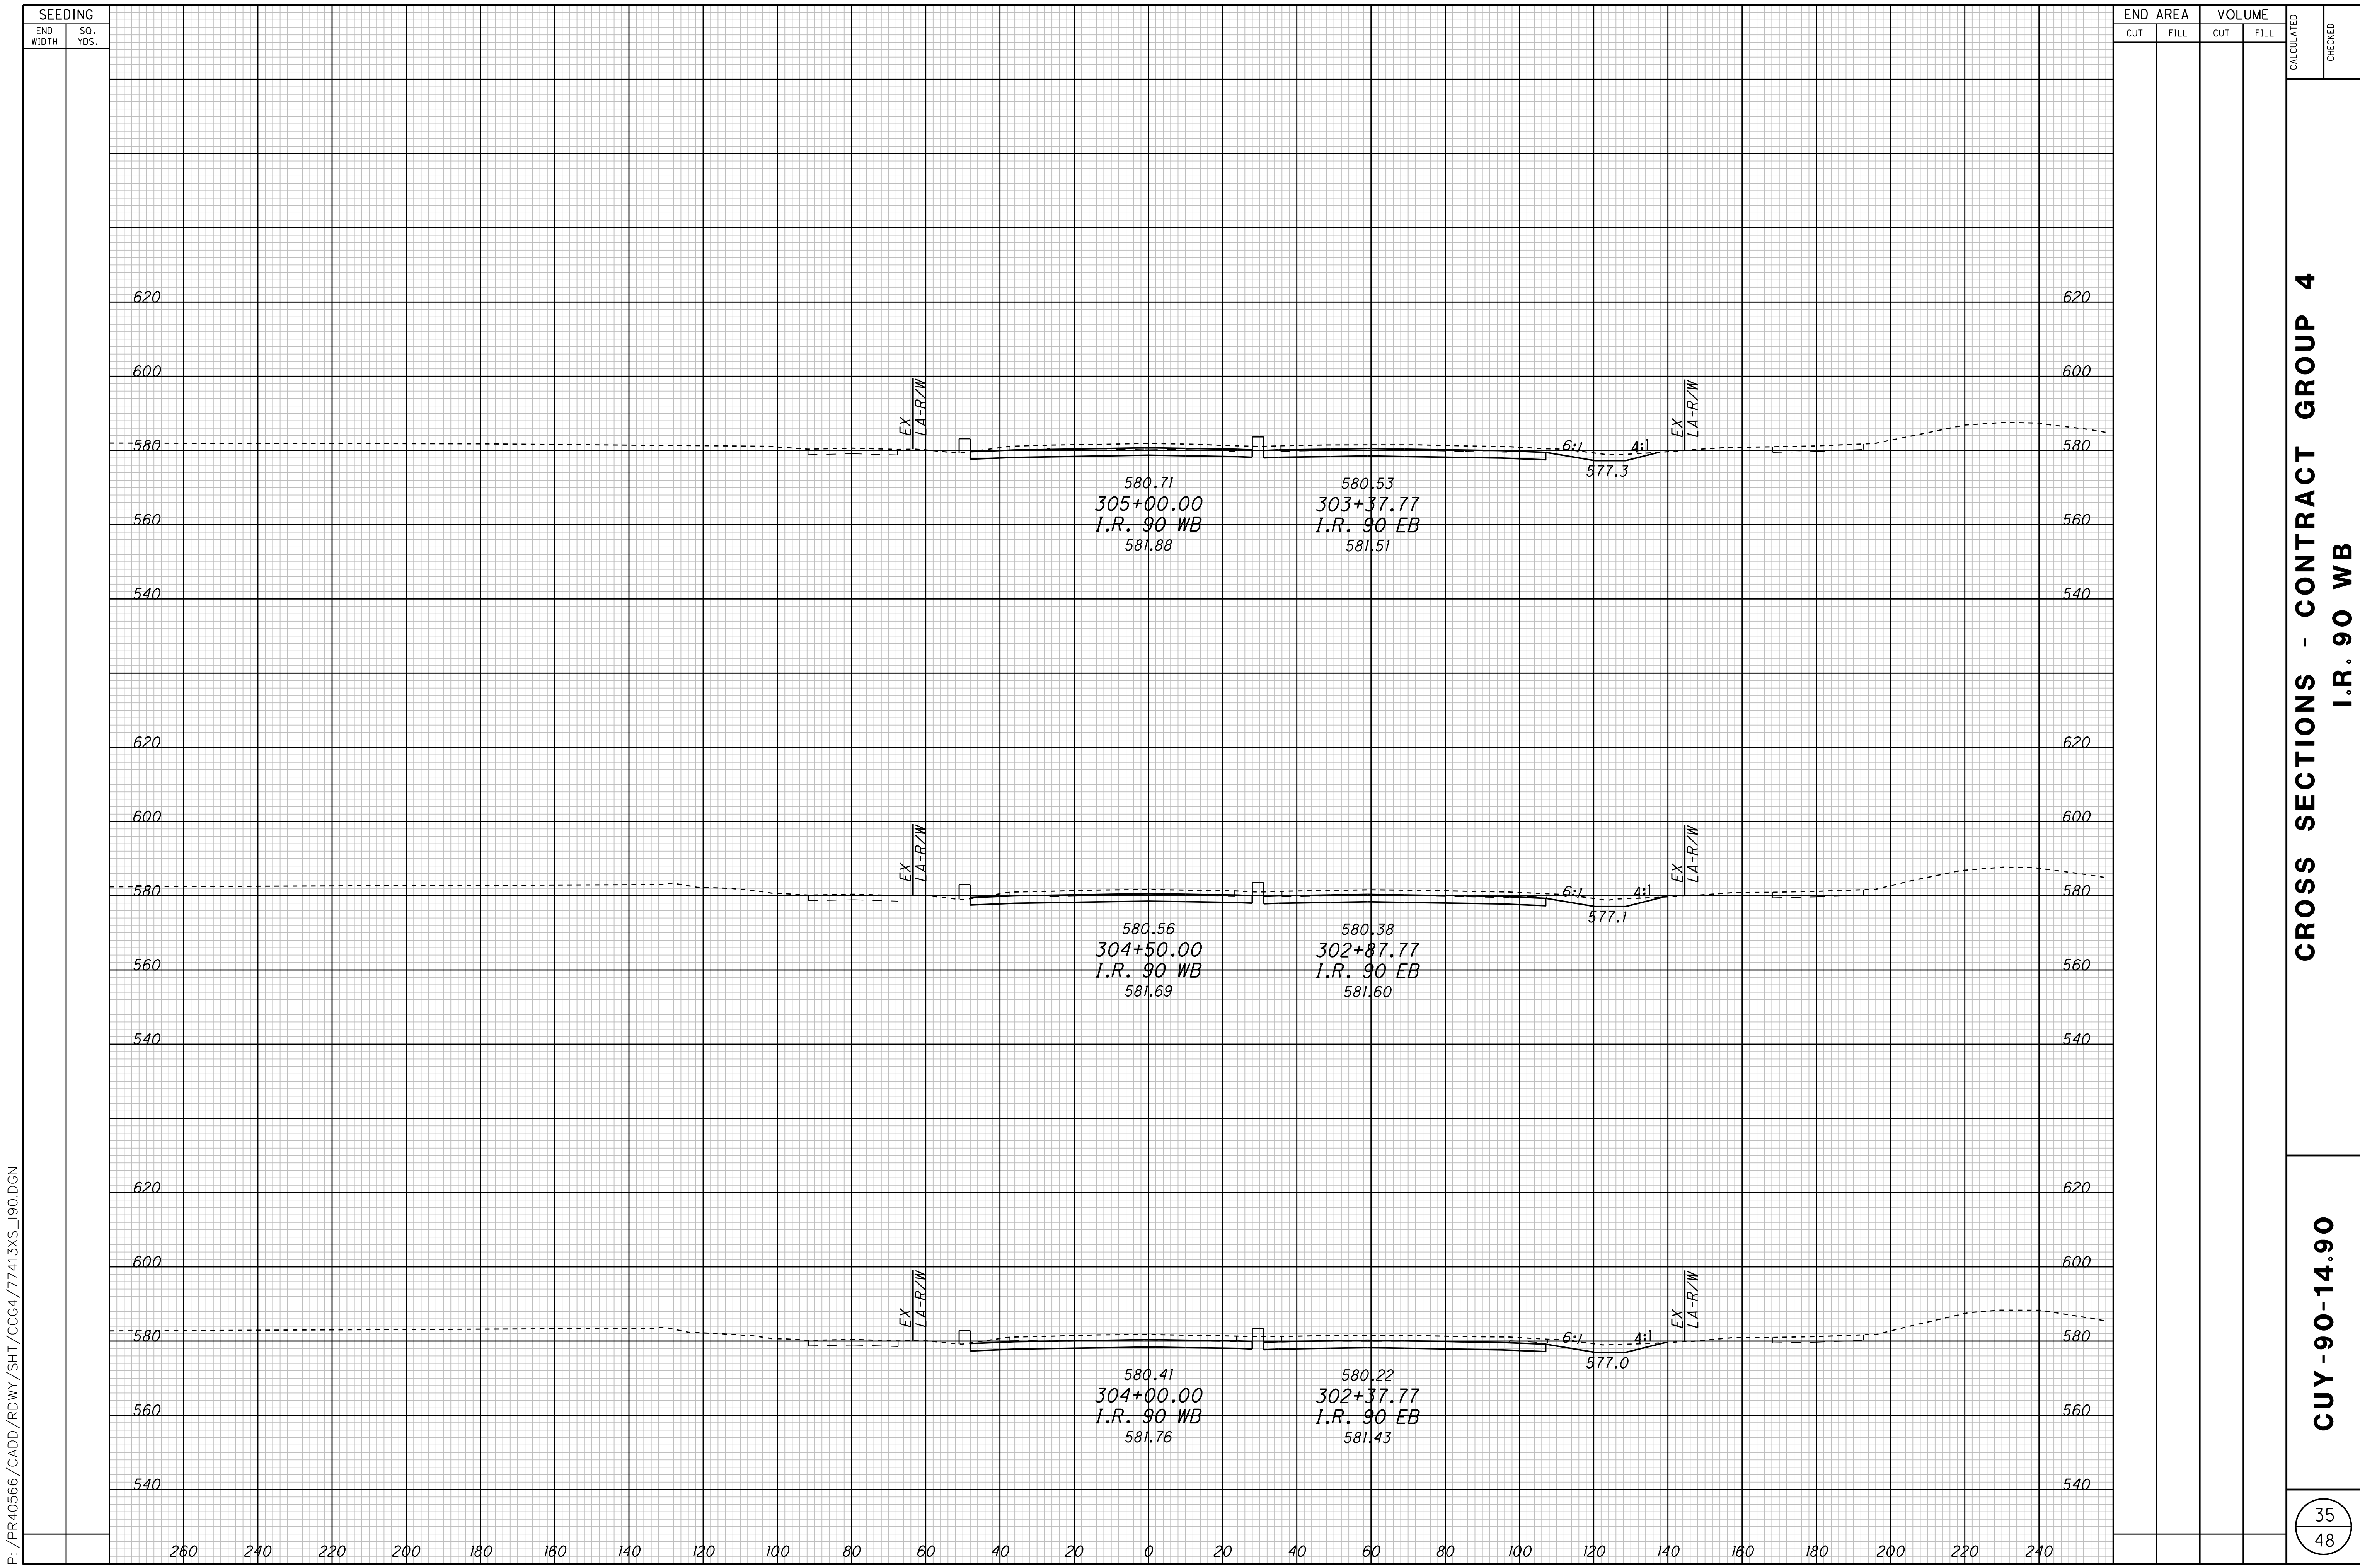


P: /PR40566/CADD/RDWAY/SHT/CCG4/77413XS\_190.DGN

**CROSS SECTIONS - CONTRACT GROUP 4  
I.R. 90 WB**

**CUY-90-14.90**

P:\PR40566\CADD\RDWY\SH\CCG4\77413XS\_190.DGN

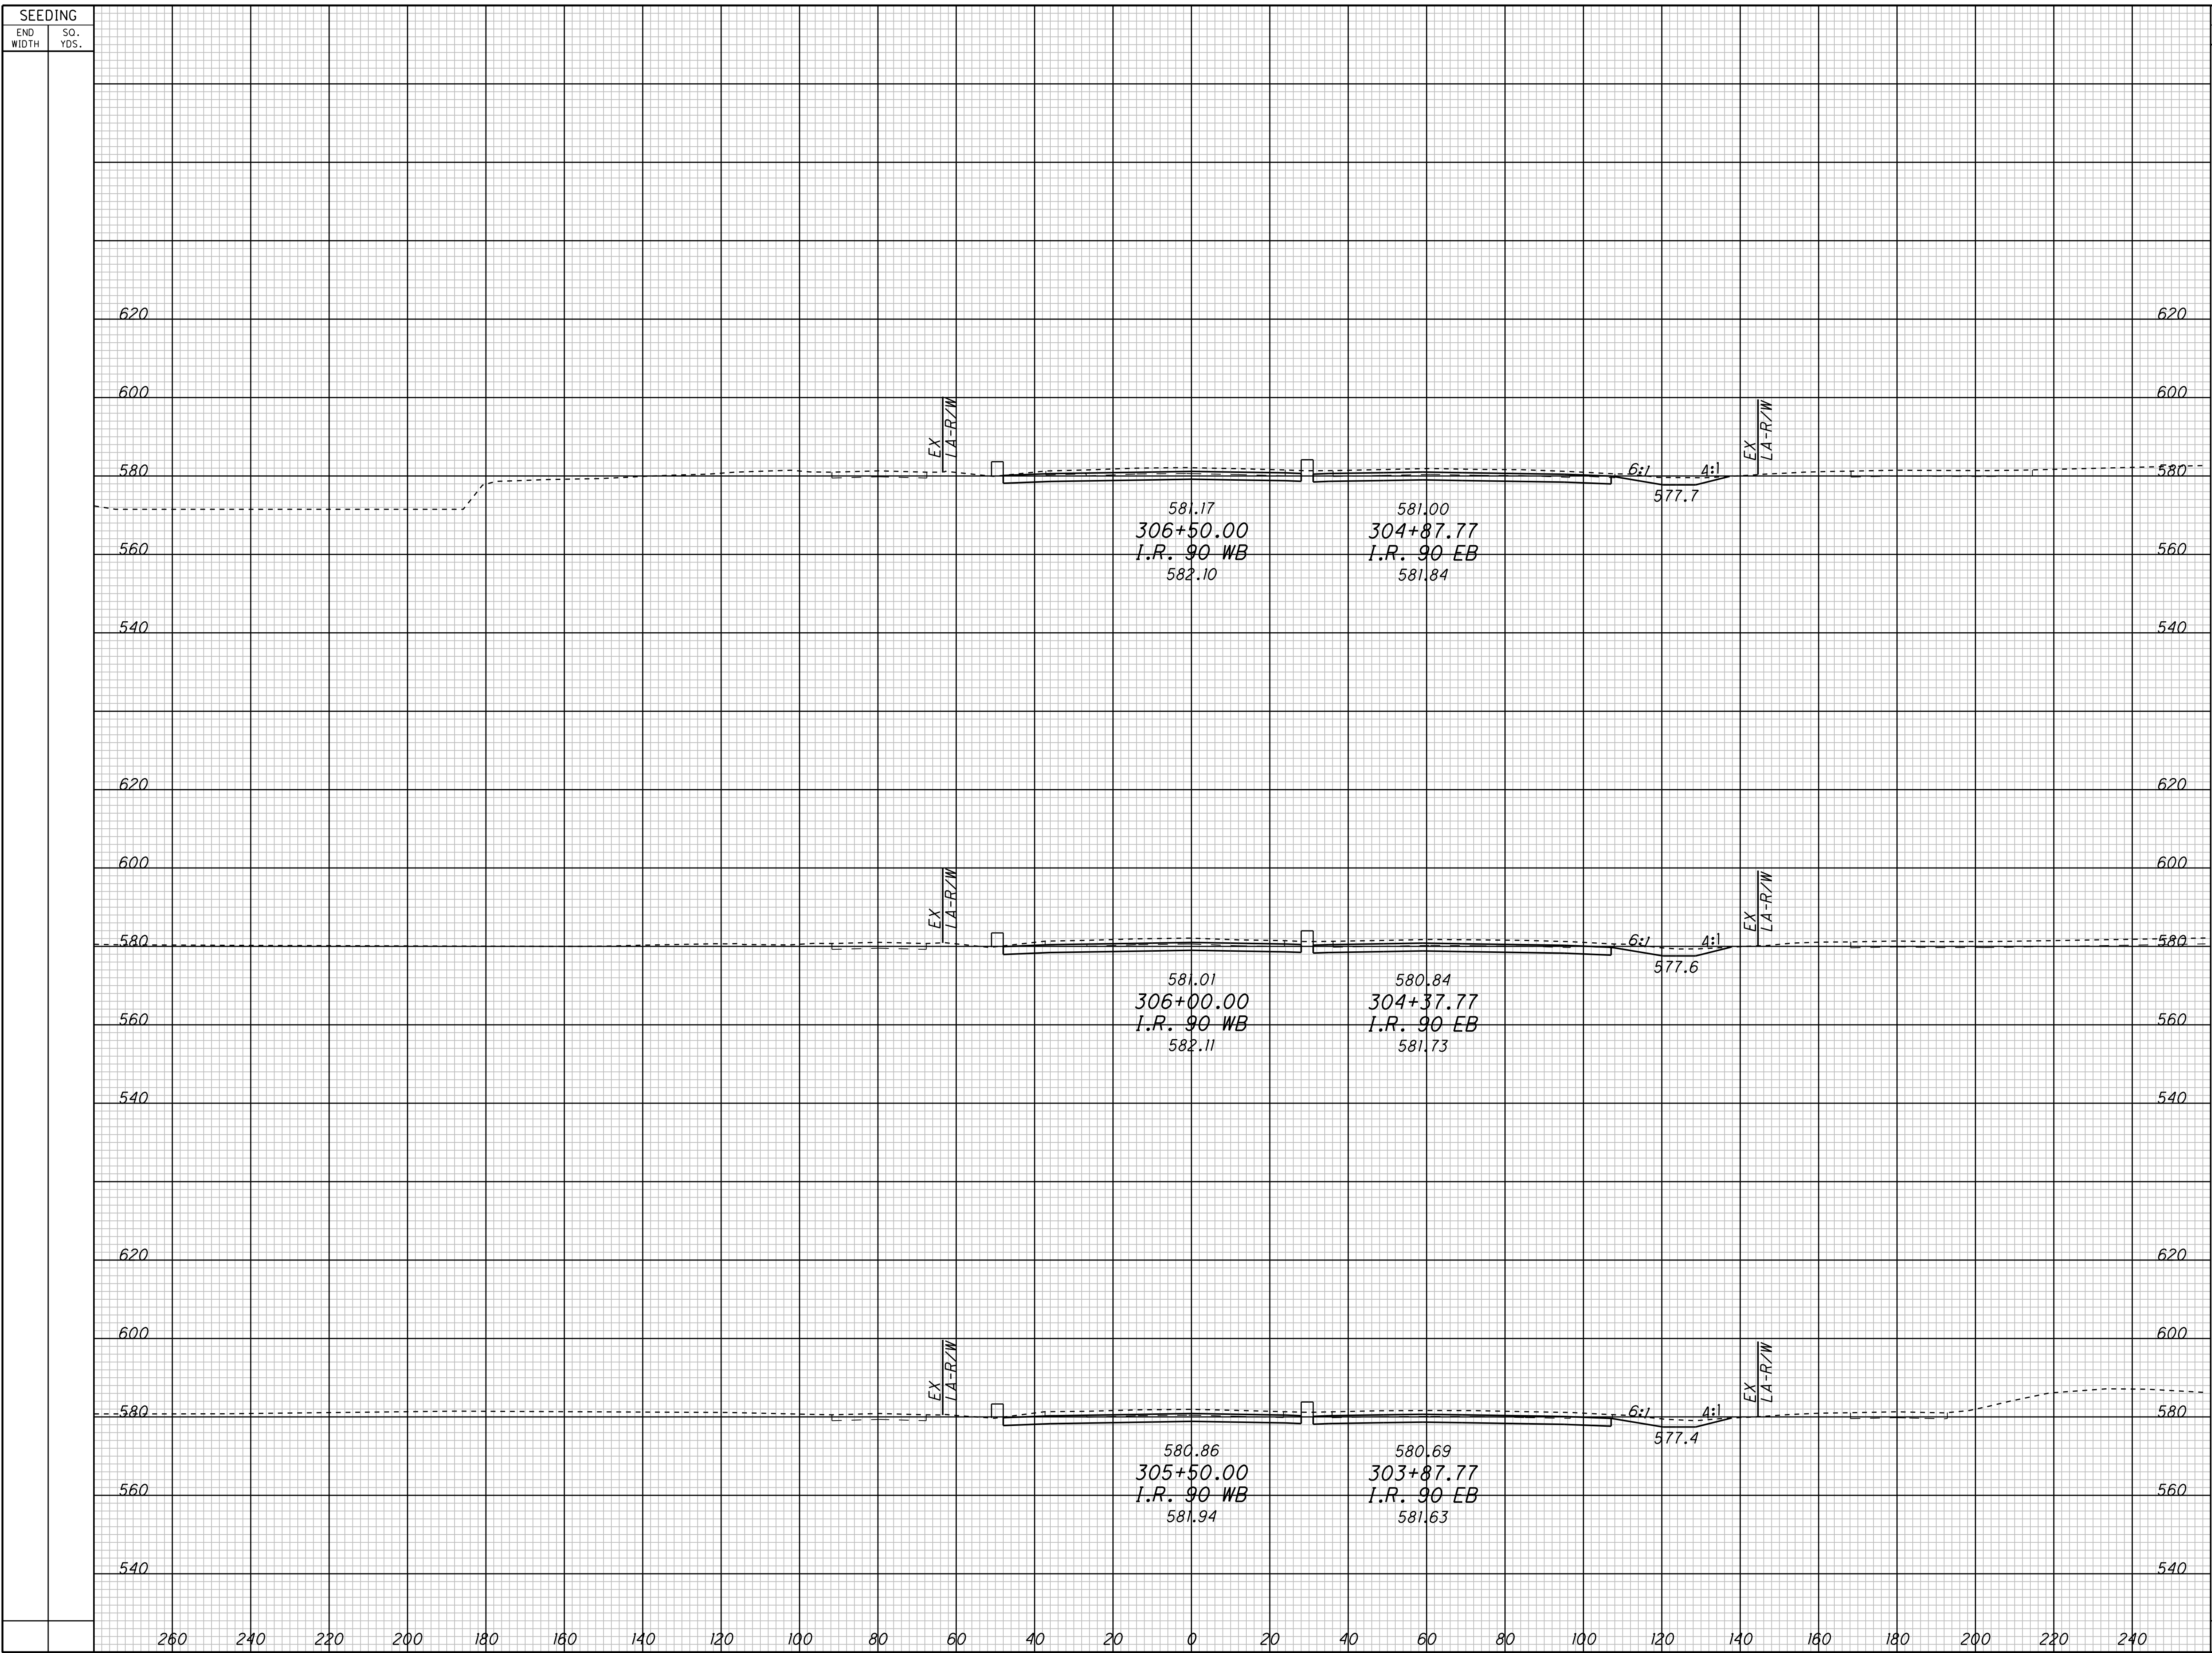


END AREA	VOLUME	CALCULATED	CHECKED

**CROSS SECTIONS - CONTRACT GROUP 4**  
**I.R. 90 WB**

**CUY-90-14.90**

P: /PR40566/CADD/RDWAY/SHT/CCG4/77413XS\_190.DGN

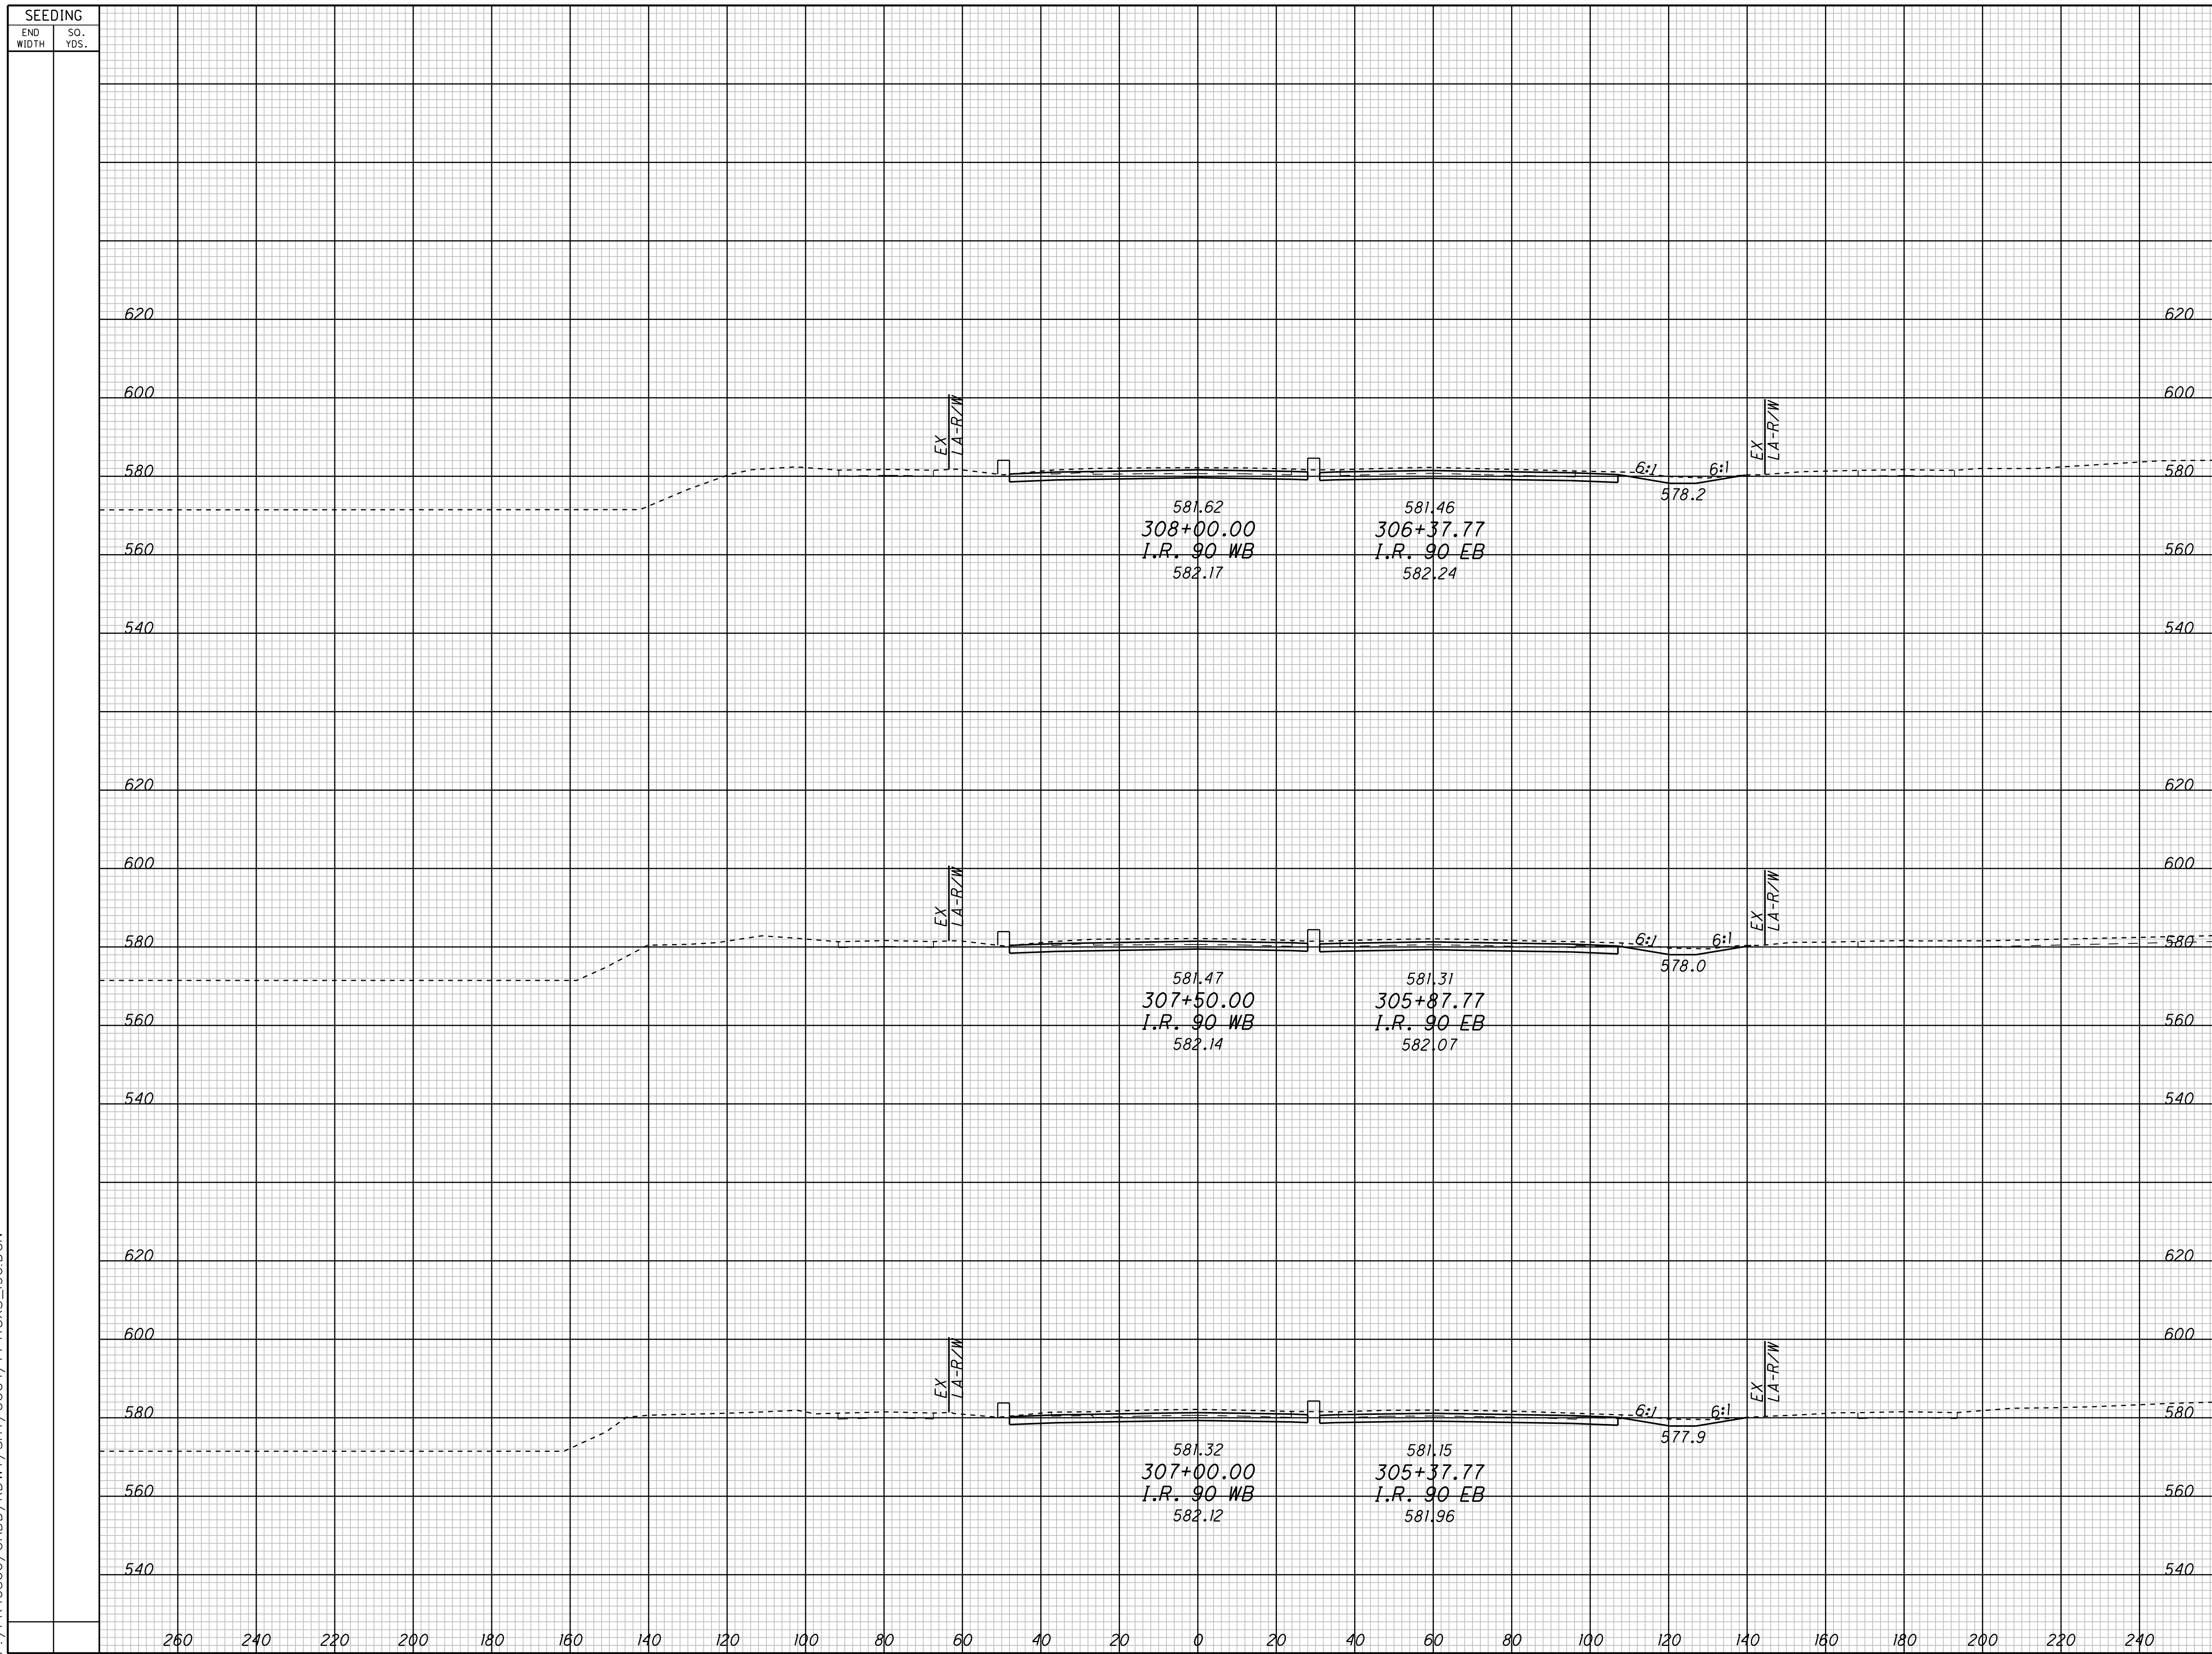


SEEDING		END AREA		VOLUME		CALCULATED	CHECKED
END WIDTH	SO. YDS.	CUT	FILL	CUT	FILL		

**CROSS SECTIONS - CONTRACT GROUP 4**  
**I.R. 90 WB**

**CUY-90-14.90**

37
48

P:\PR40566\CADD\RDWY\SH\CCG4\77413XS\_190.DGN

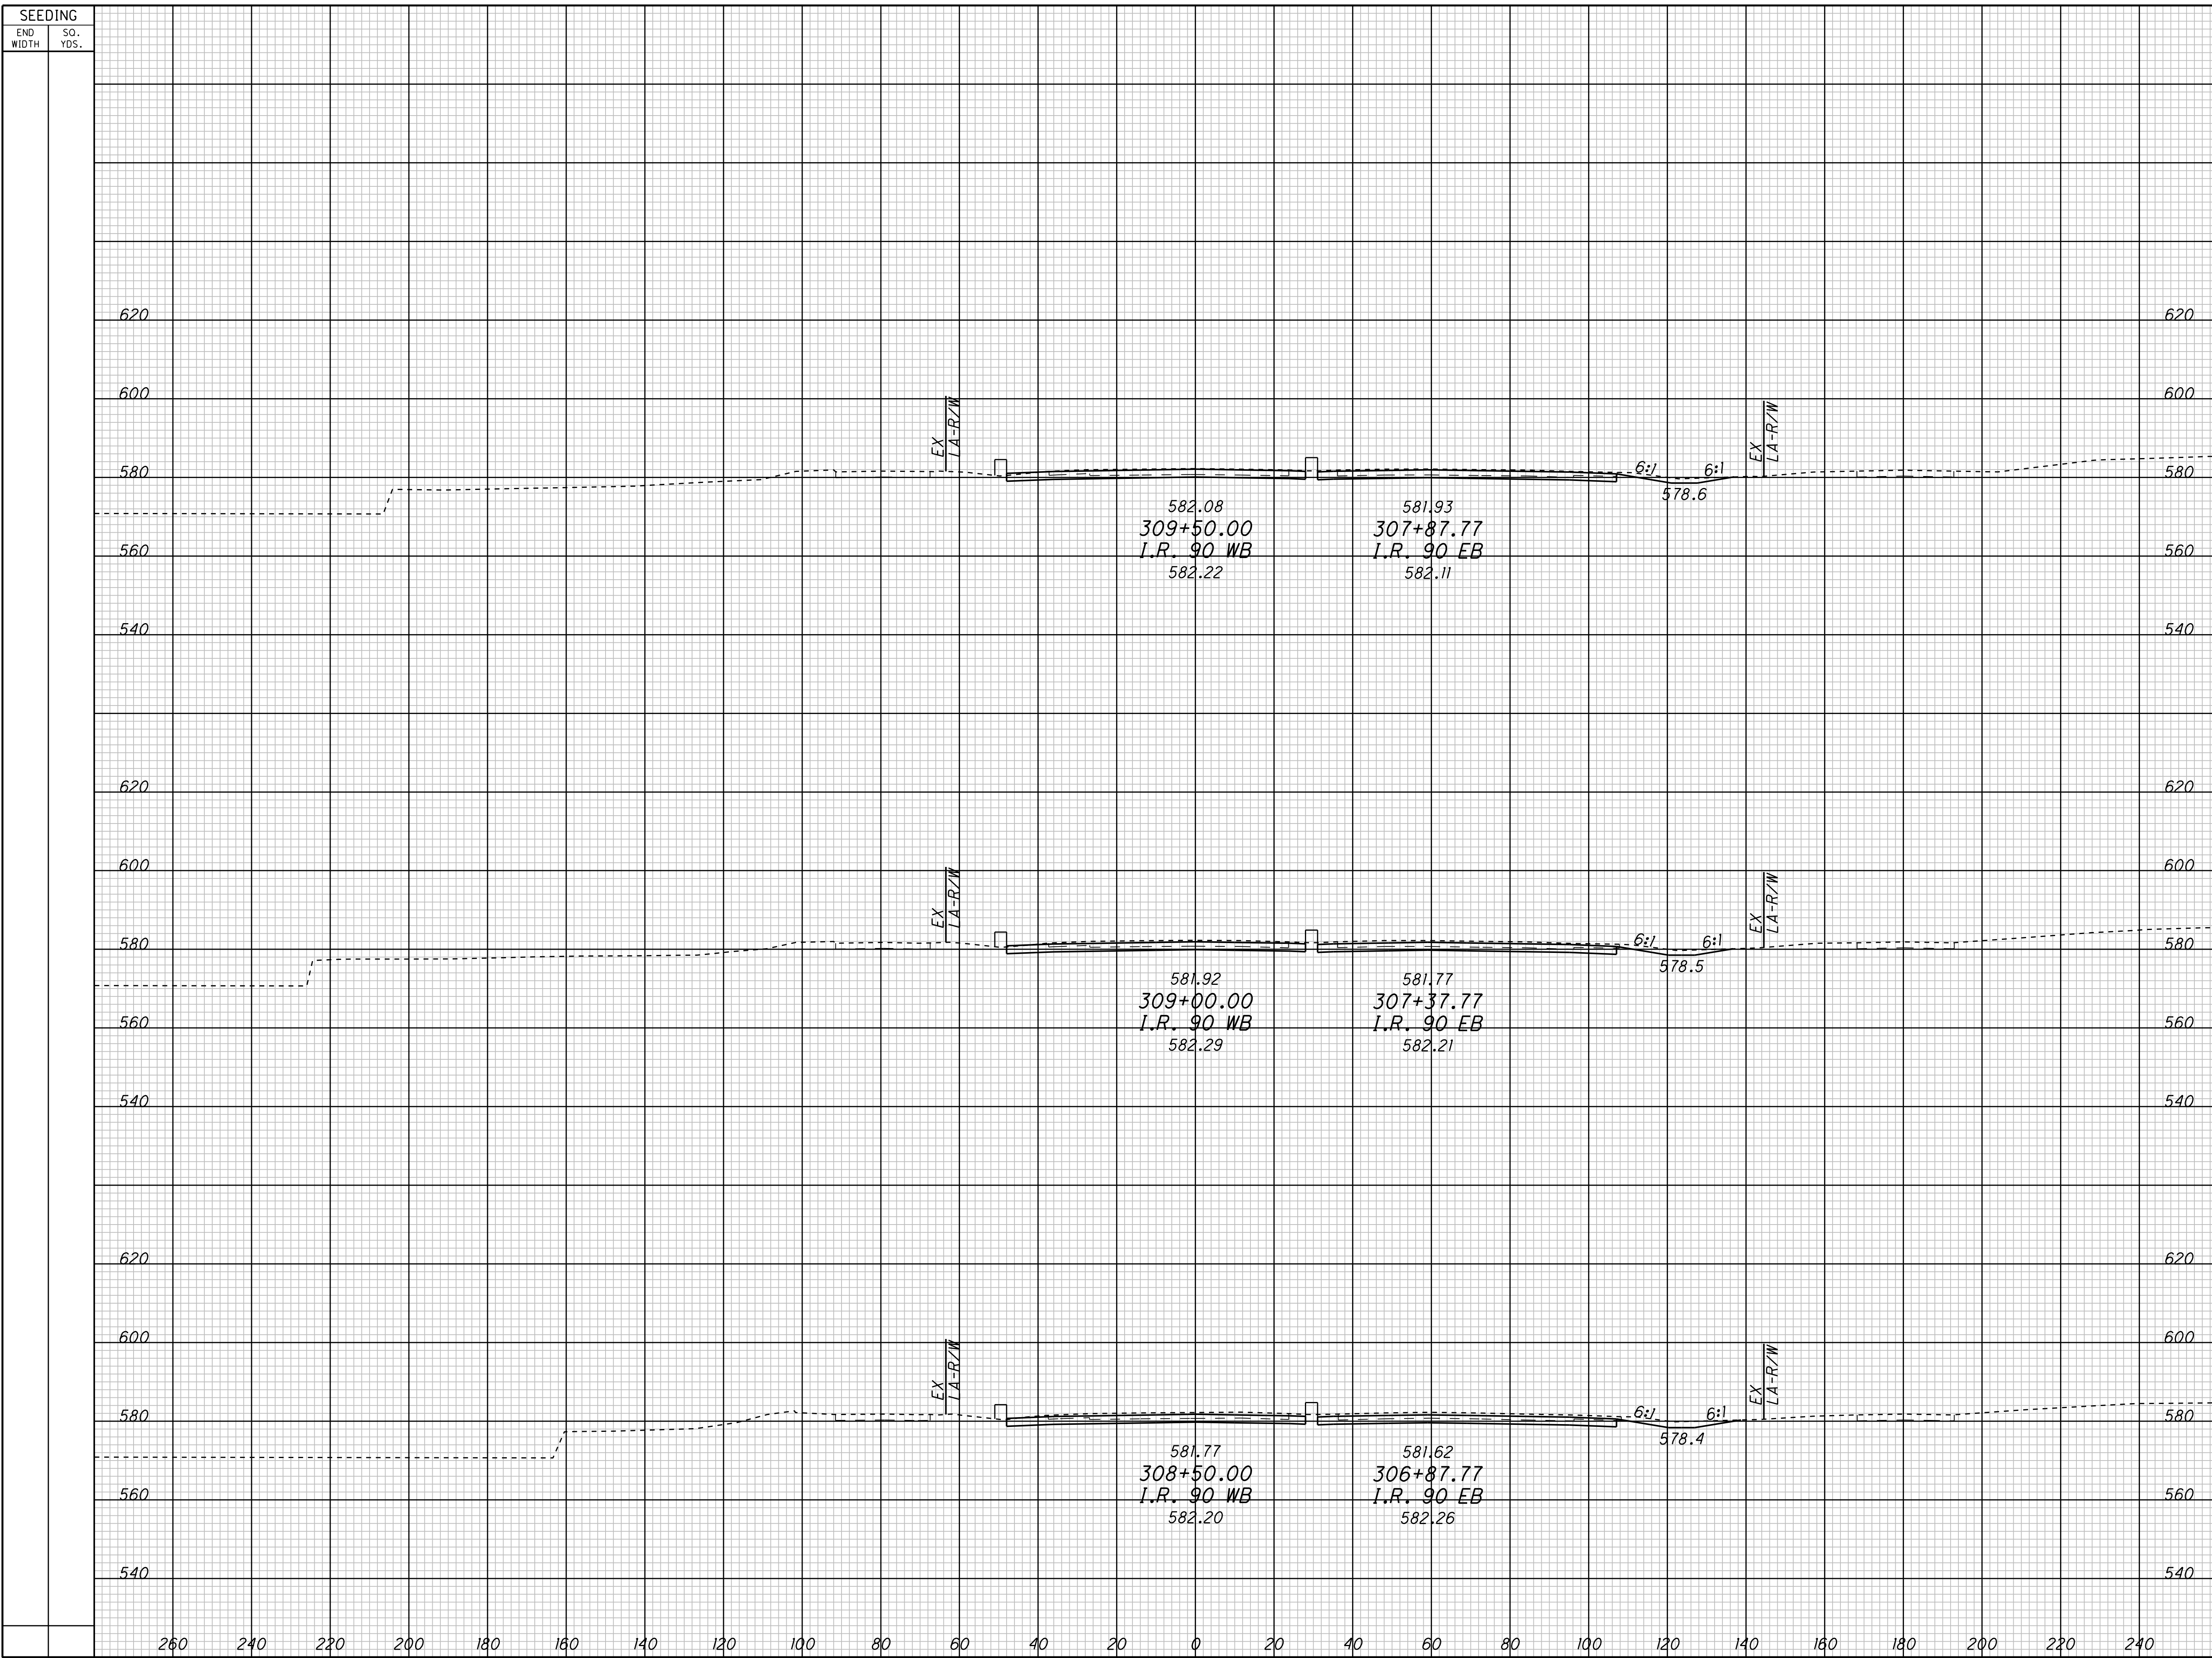


SEEDING		END AREA		VOLUME		CALCULATED	CHECKED
END WIDTH	SO. YDS.	CUT	FILL	CUT	FILL		

**CROSS SECTIONS - CONTRACT GROUP 4**  
**I.R. 90 WB**

**CUY-90-14.90**

SEEDING	
END WIDTH	SO. YDS.

END AREA		VOLUME		CALCULATED	CHECKED
CUT	FILL	CUT	FILL		

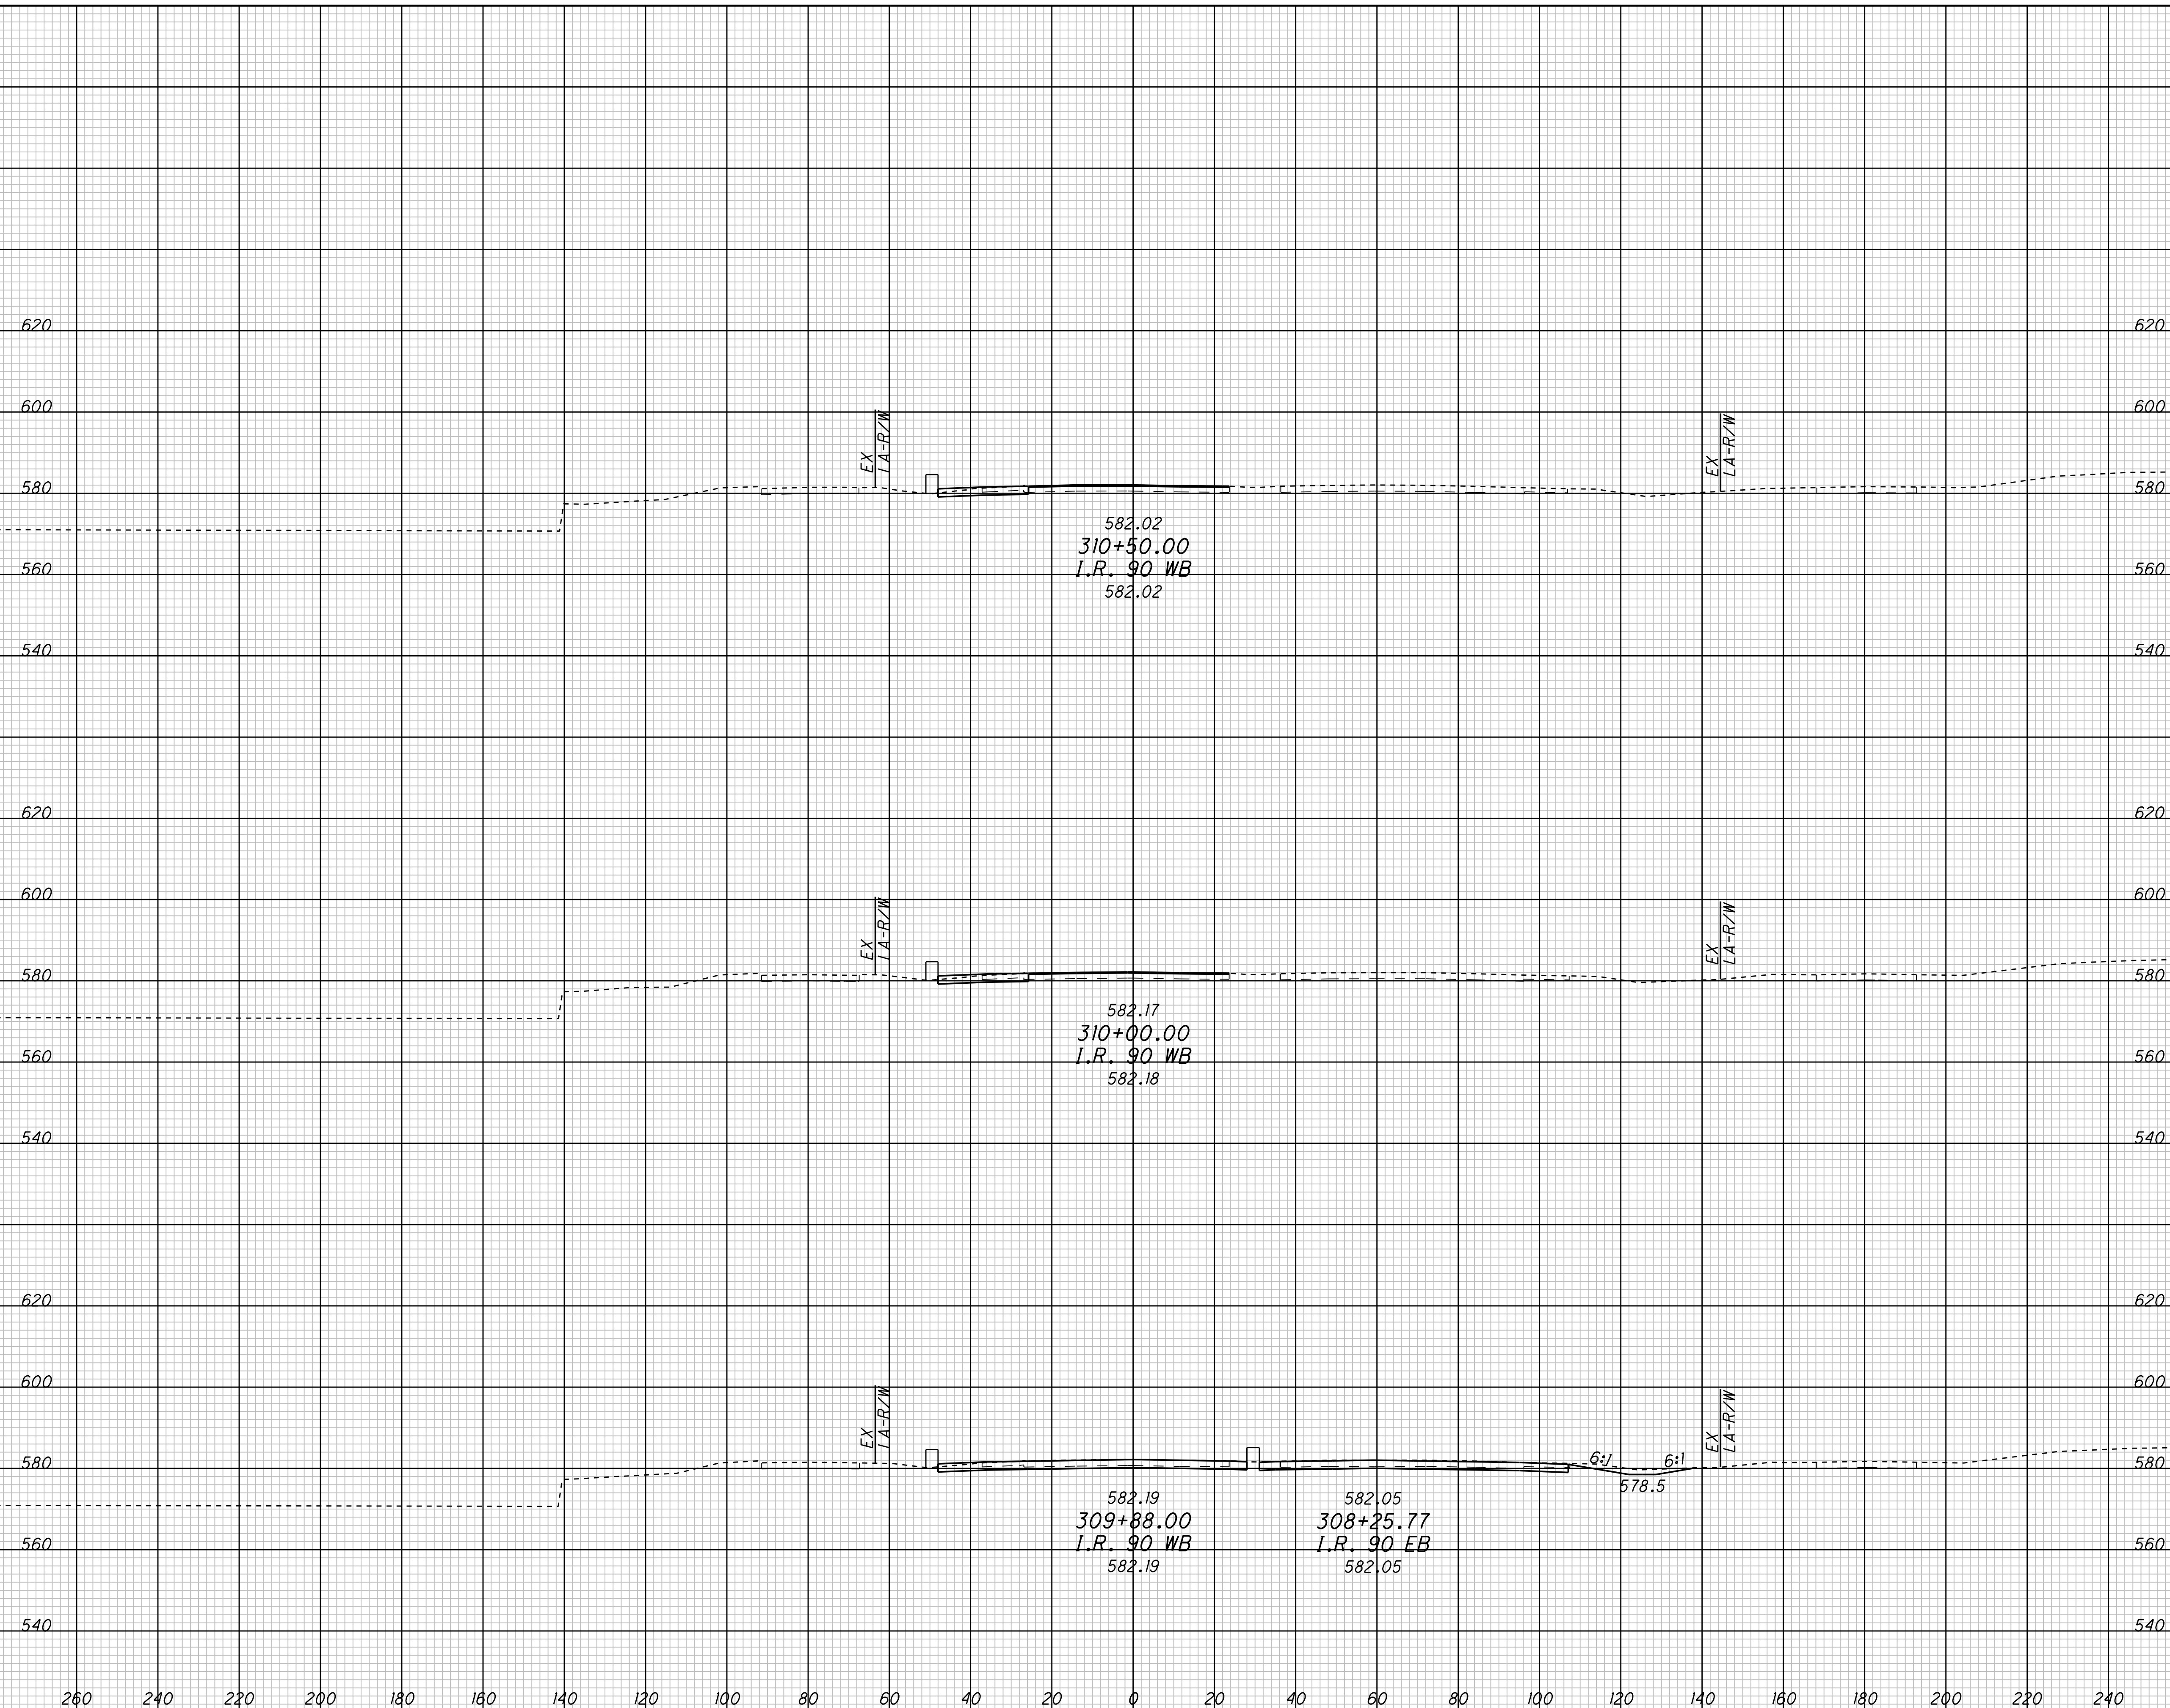

EX  
LA-R/W

EX  
LA-R/W

EX  
LA-R/W

EX  
LA-R/W

EX  
LA-R/W

EX  
LA-R/W

582.02  
310+50.00  
I.R. 90 WB  
582.02

582.17  
310+00.00  
I.R. 90 WB  
582.18

582.19  
309+88.00  
I.R. 90 WB  
582.19

582.05  
308+25.77  
I.R. 90 EB  
582.05

6:1  
6:1  
578.5

**CROSS SECTIONS - CONTRACT GROUP 4  
I.R. 90 WB**

**CUY-90-14.90**








P:\PR40566\CADD\RDWY\SHT\CCG4\77413XS\_190.DGN

SEEDING	
END WIDTH	SO. YDS.

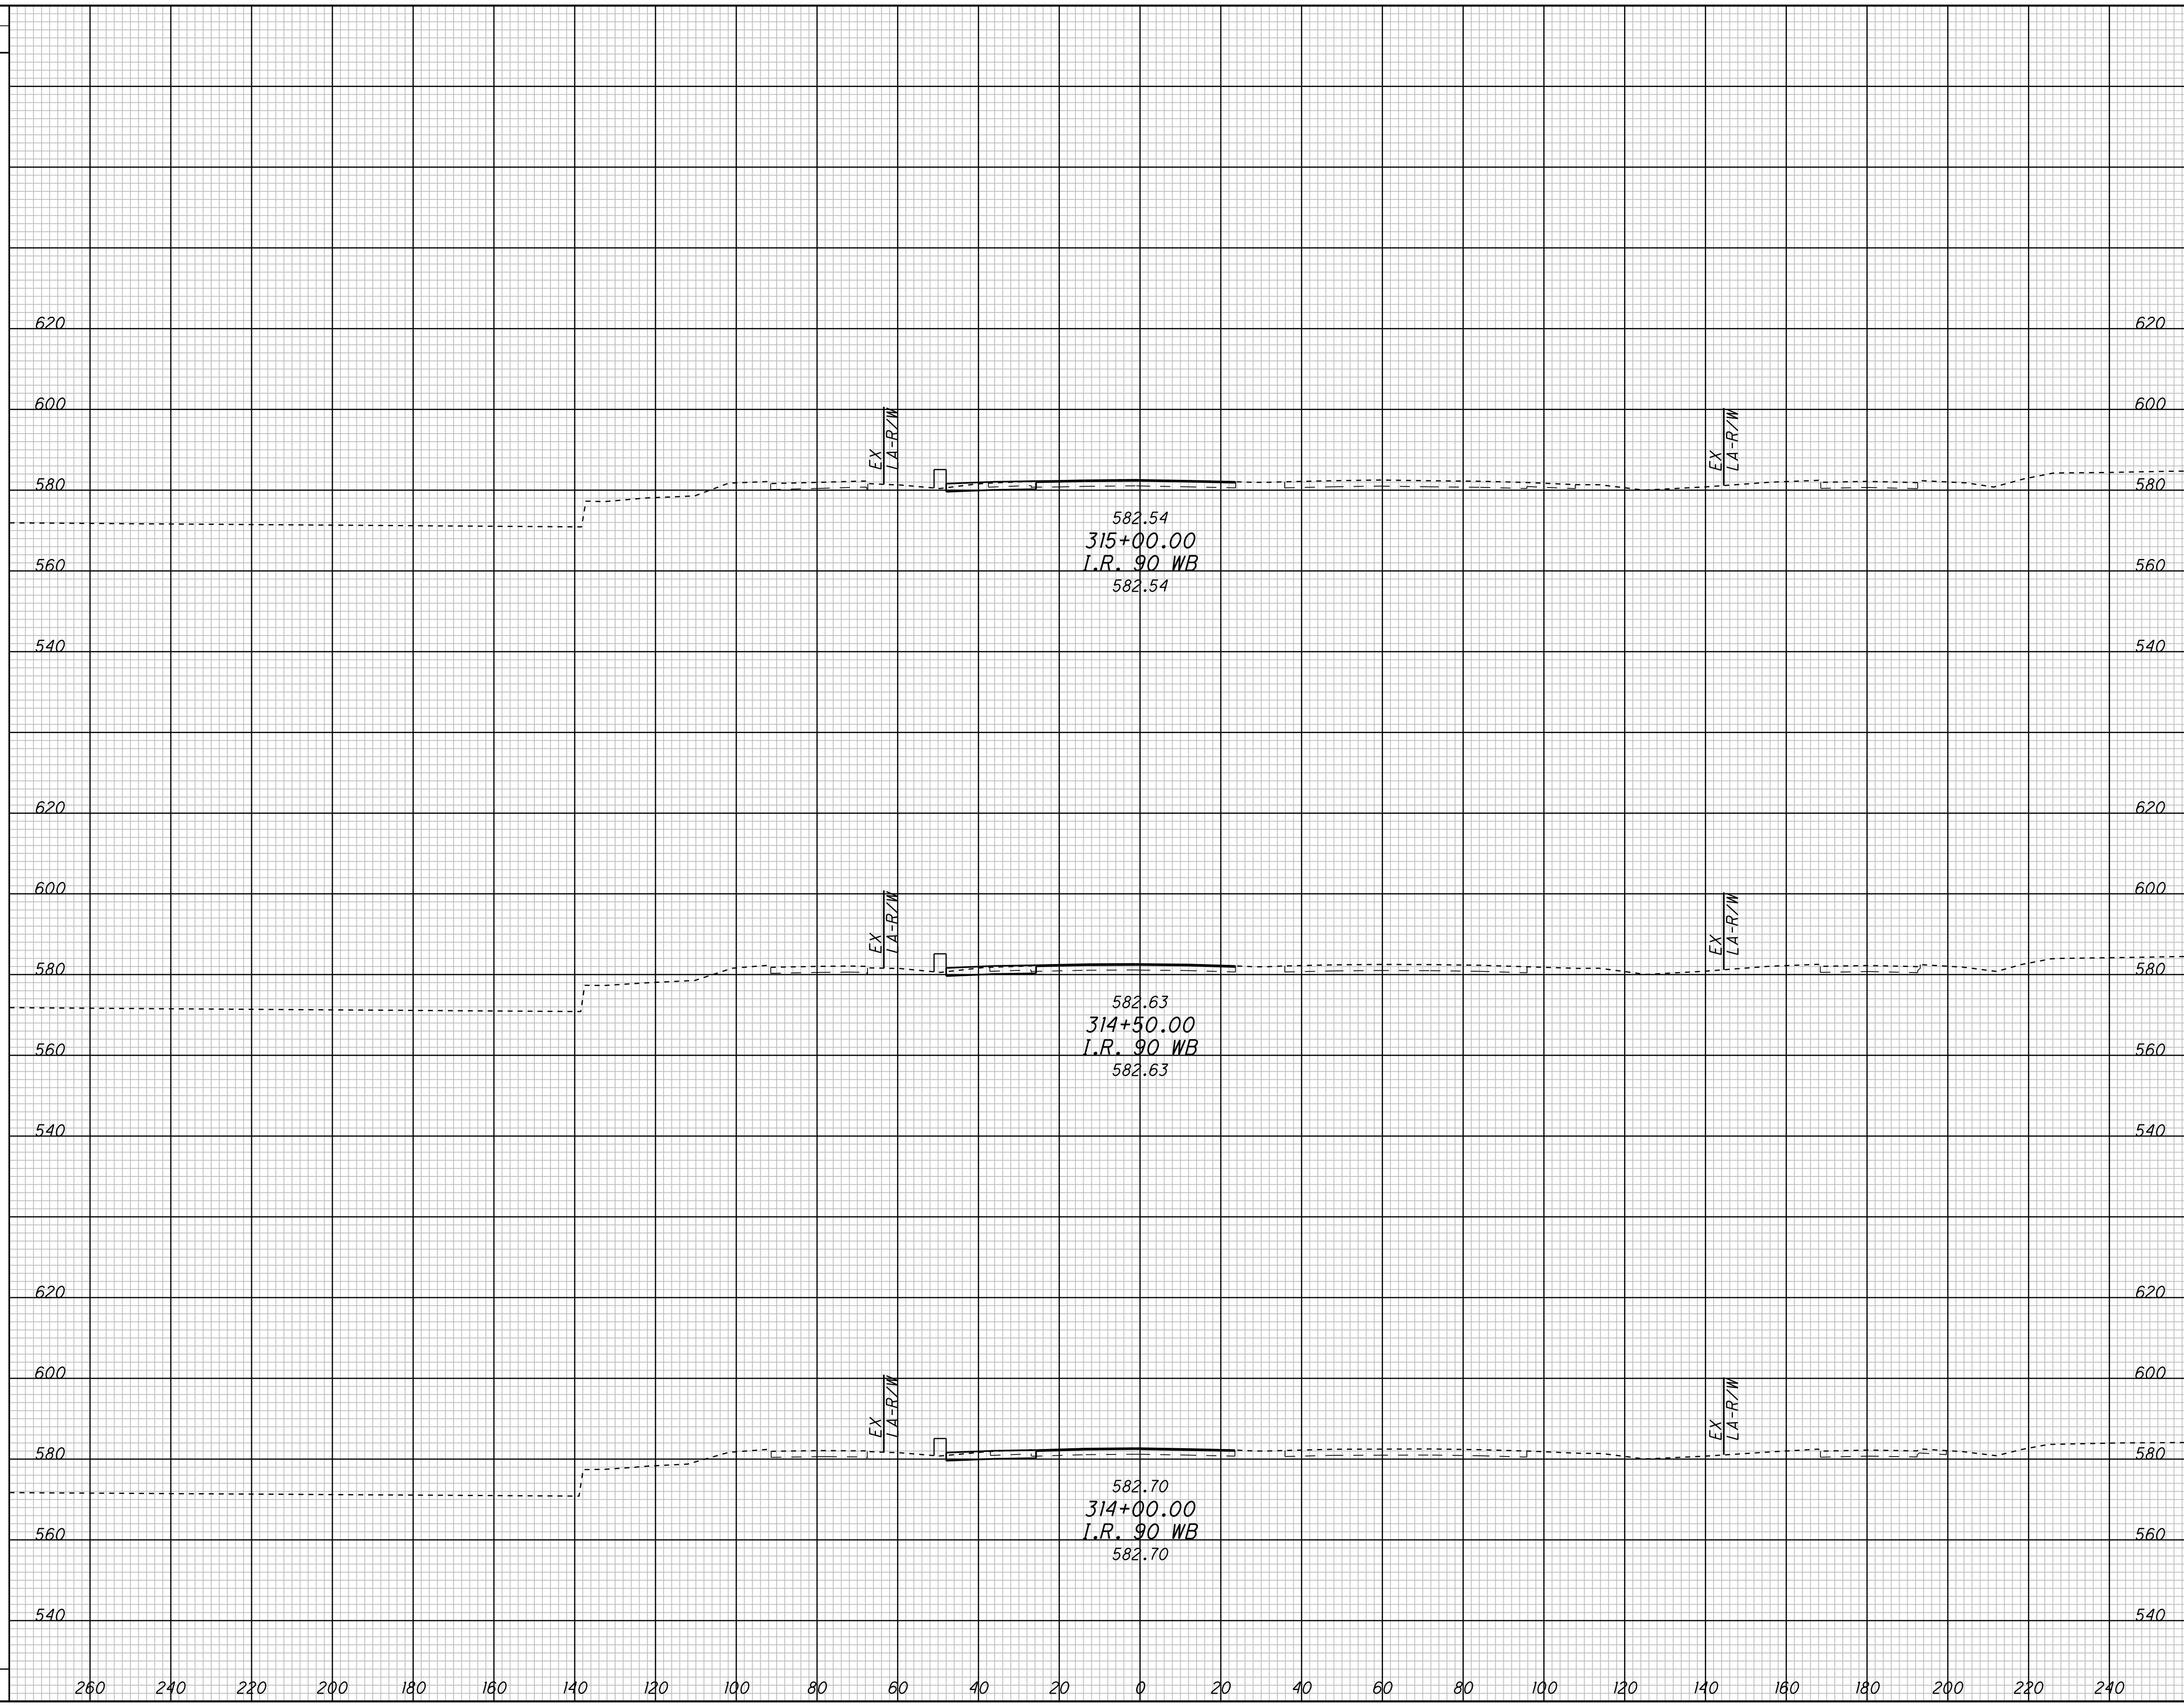


END AREA		VOLUME		CALCULATED	CHECKED
CUT	FILL	CUT	FILL		

CROSS SECTIONS - CONTRACT GROUP 4  
I.R. 90 WB

CUY-90-14.90

P:\PR40566\CADD\RDWY\SHT\CCG4\77413XS\_190.DGN

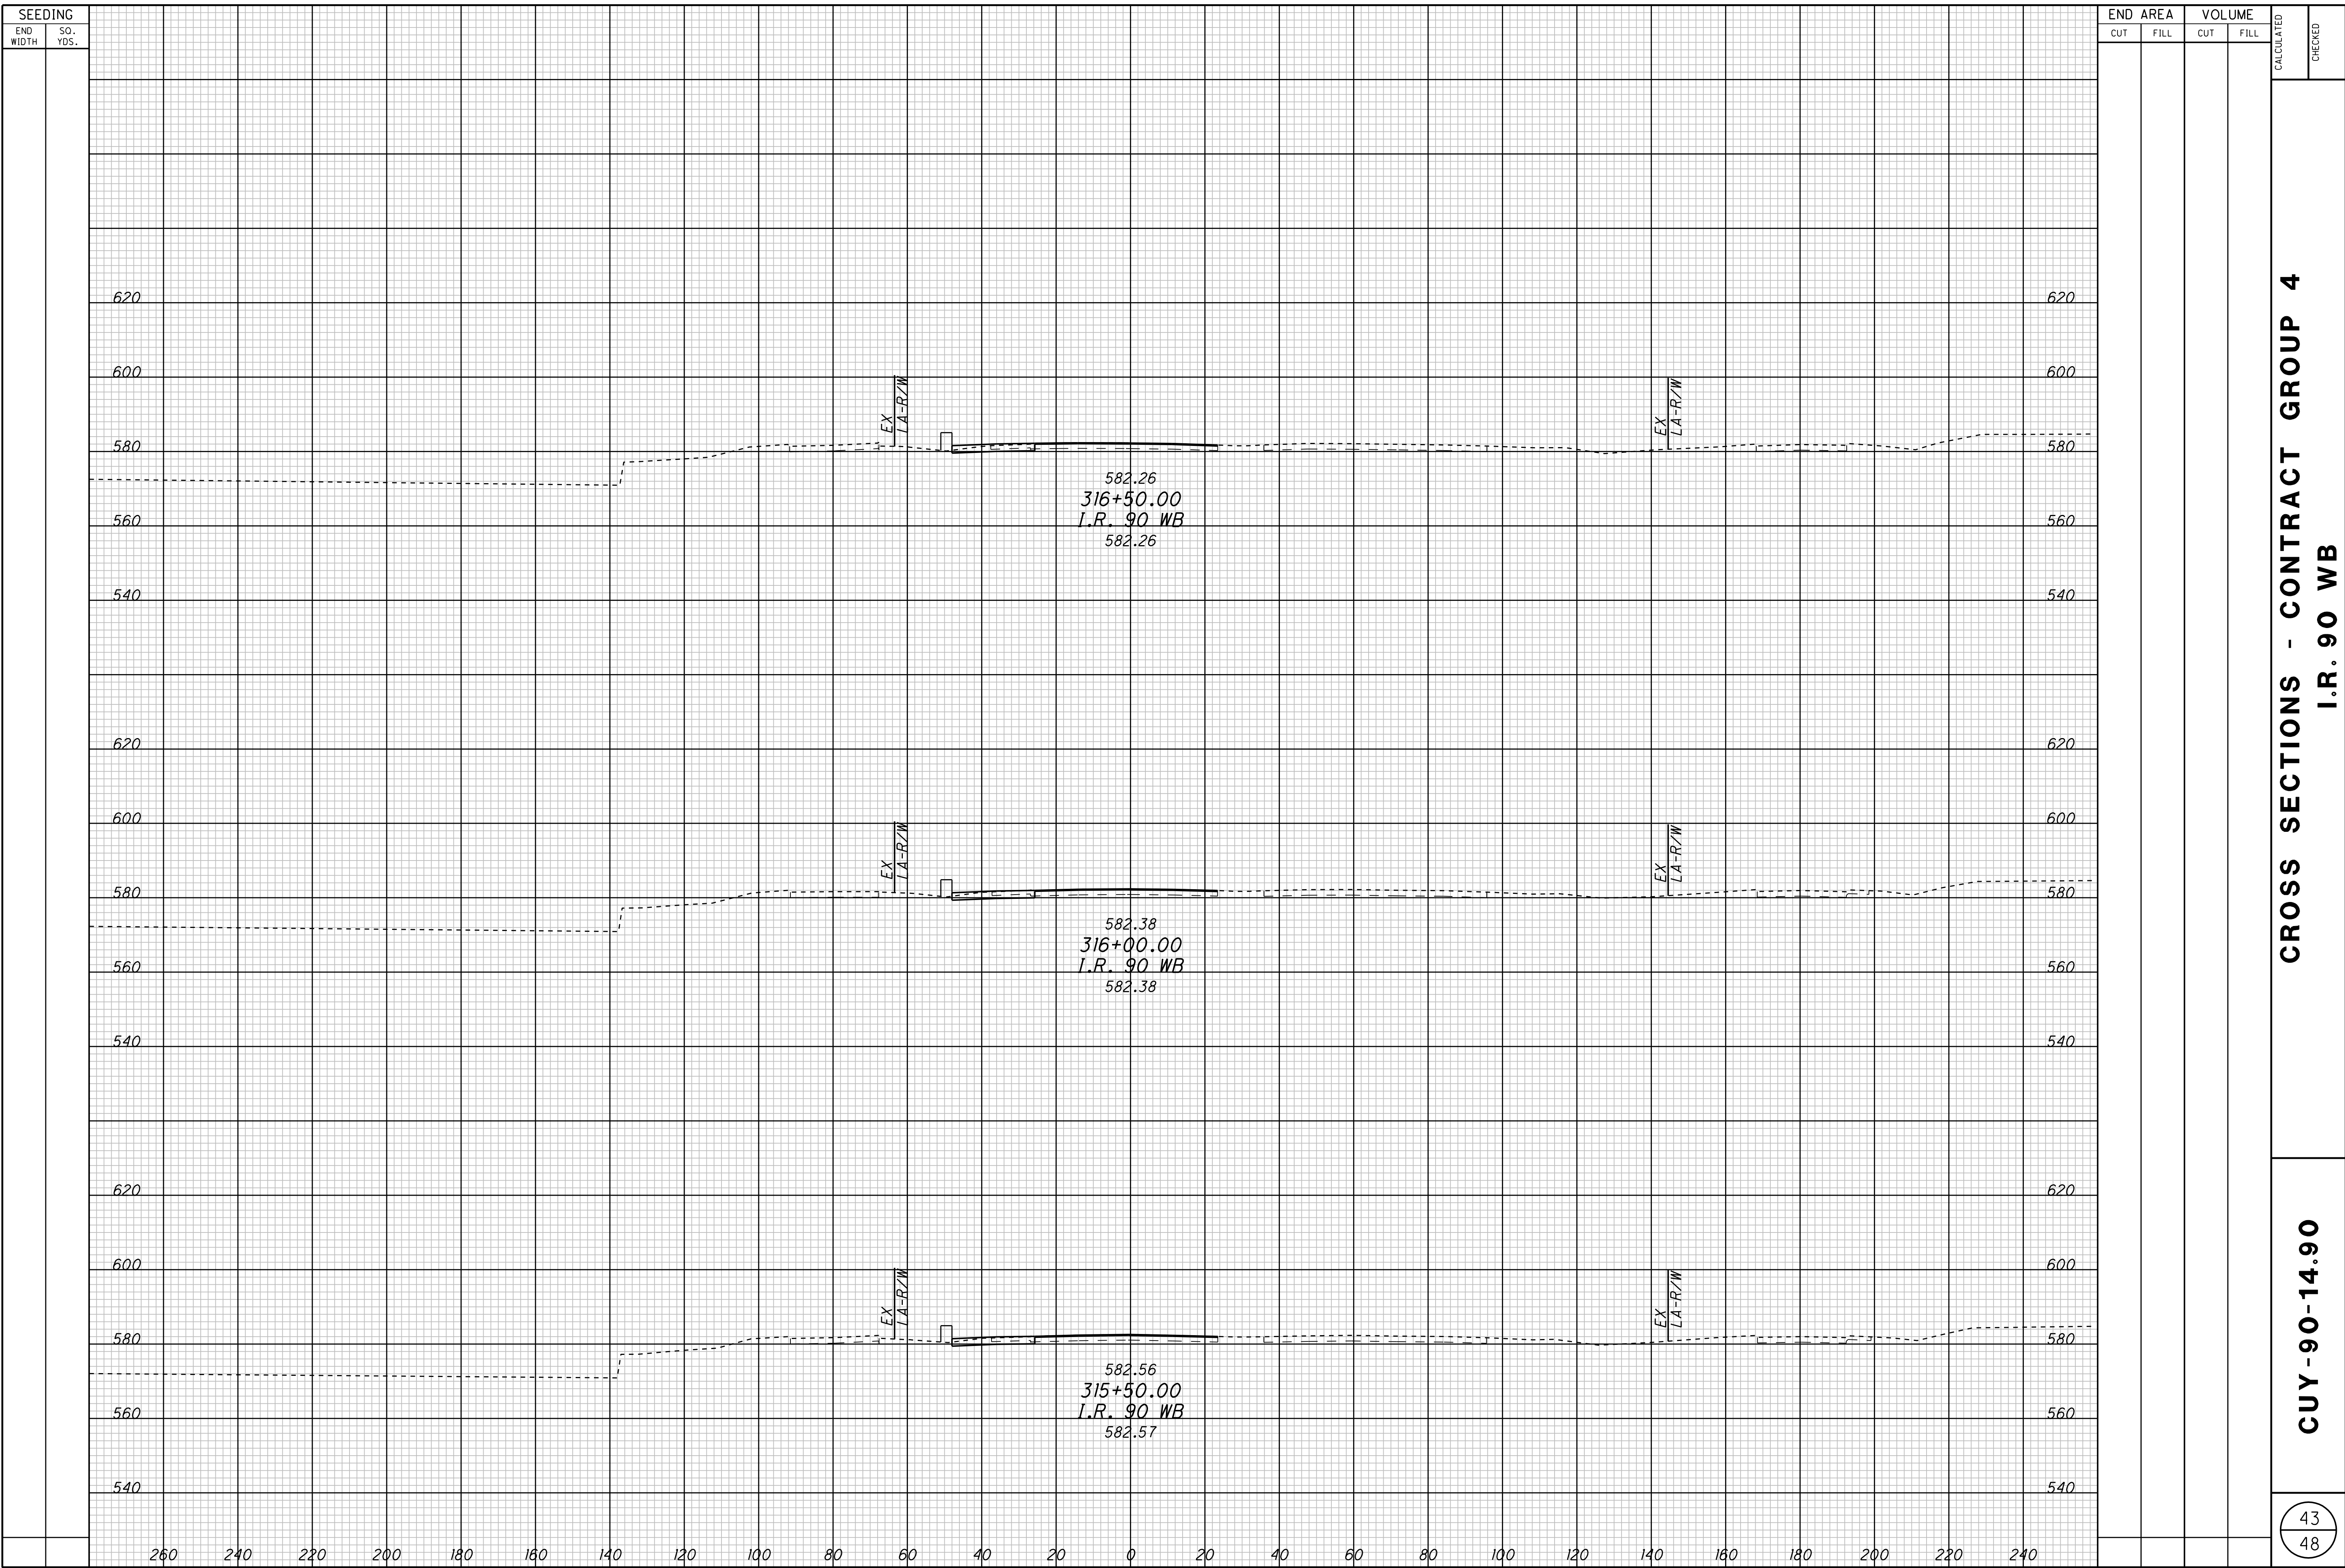

SEEDING		END AREA		VOLUME		CALCULATED	CHECKED
END WIDTH	SQ. YDS.	CUT	FILL	CUT	FILL		


**CROSS SECTIONS - CONTRACT GROUP 4**  
**I.R. 90 WB**

**CUY-90-14.90**

P:/PR40566/CADD/RDWAY/SHT/CCG4/77413XS\_190.DGN

SEEDING  
END WIDTH SQ. YDS.

END AREA VOLUME  
CUT FILL CUT FILL  
CALCULATED CHECKED

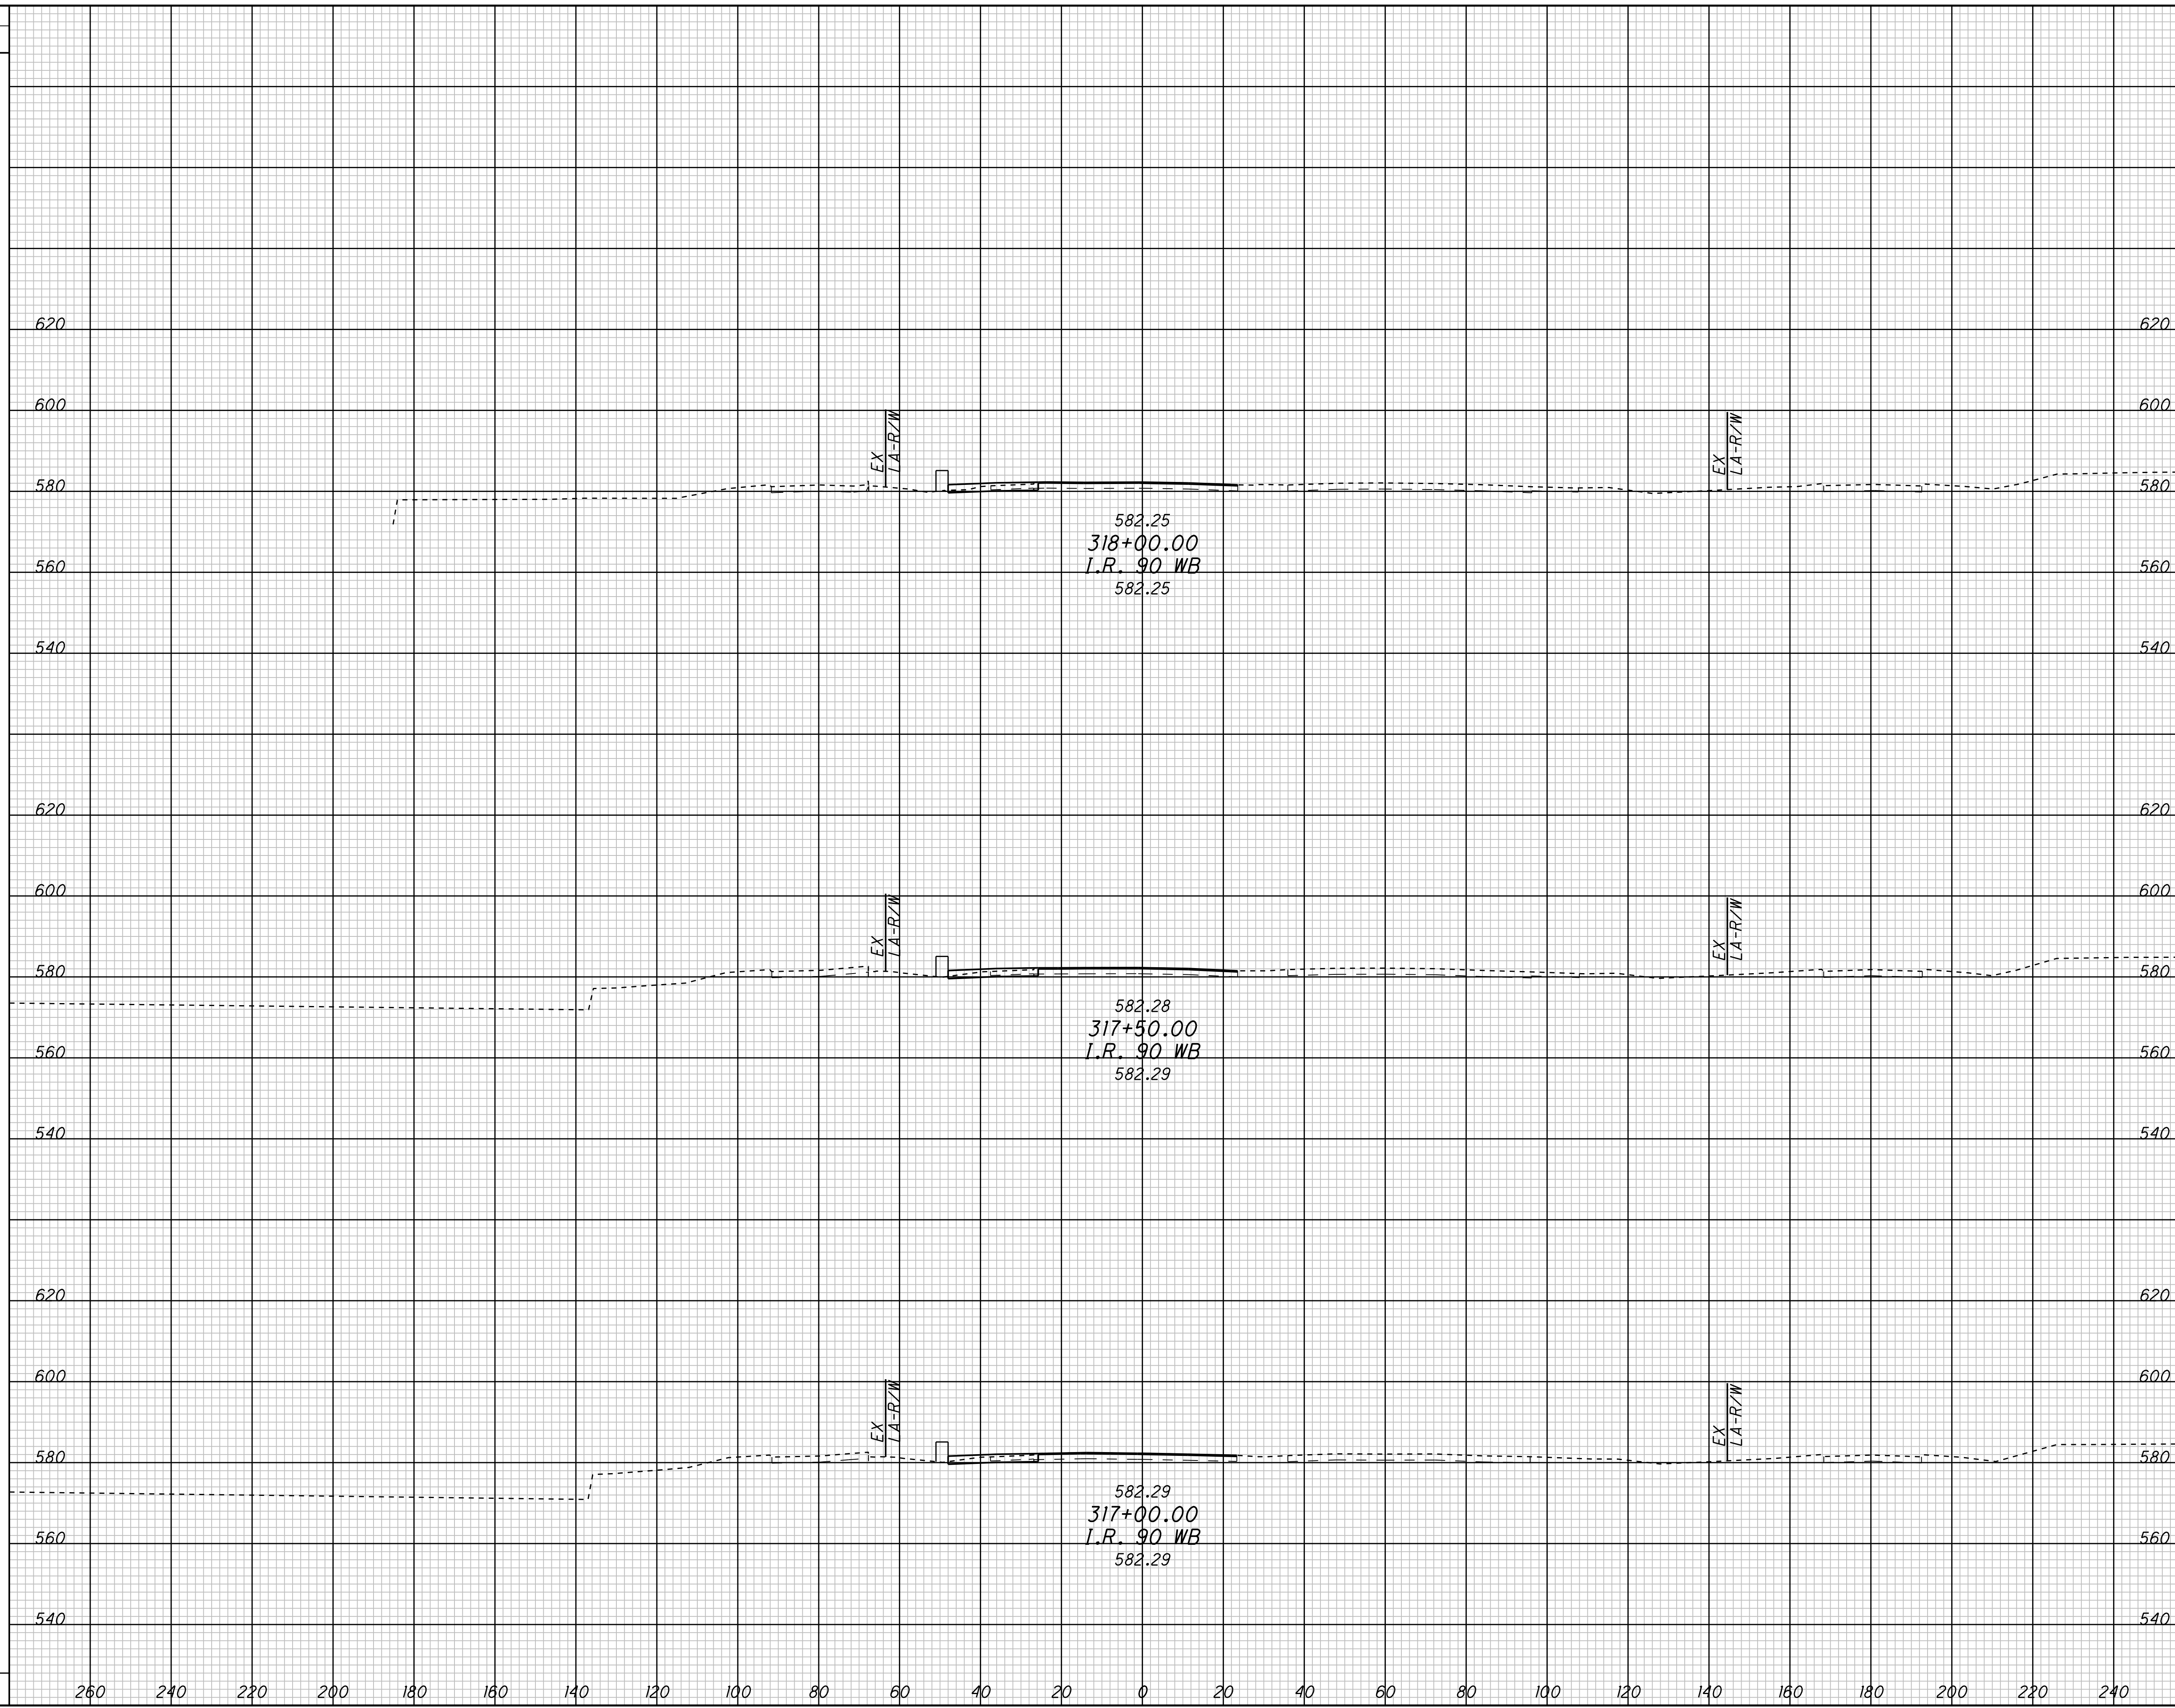


CROSS SECTIONS - CONTRACT GROUP 4  
I.R. 90 WB

CUY-90-14.90

44  
48

P:/PR40566/CADD/RDWAY/SHT/CCG4/77413XS\_190.DGN

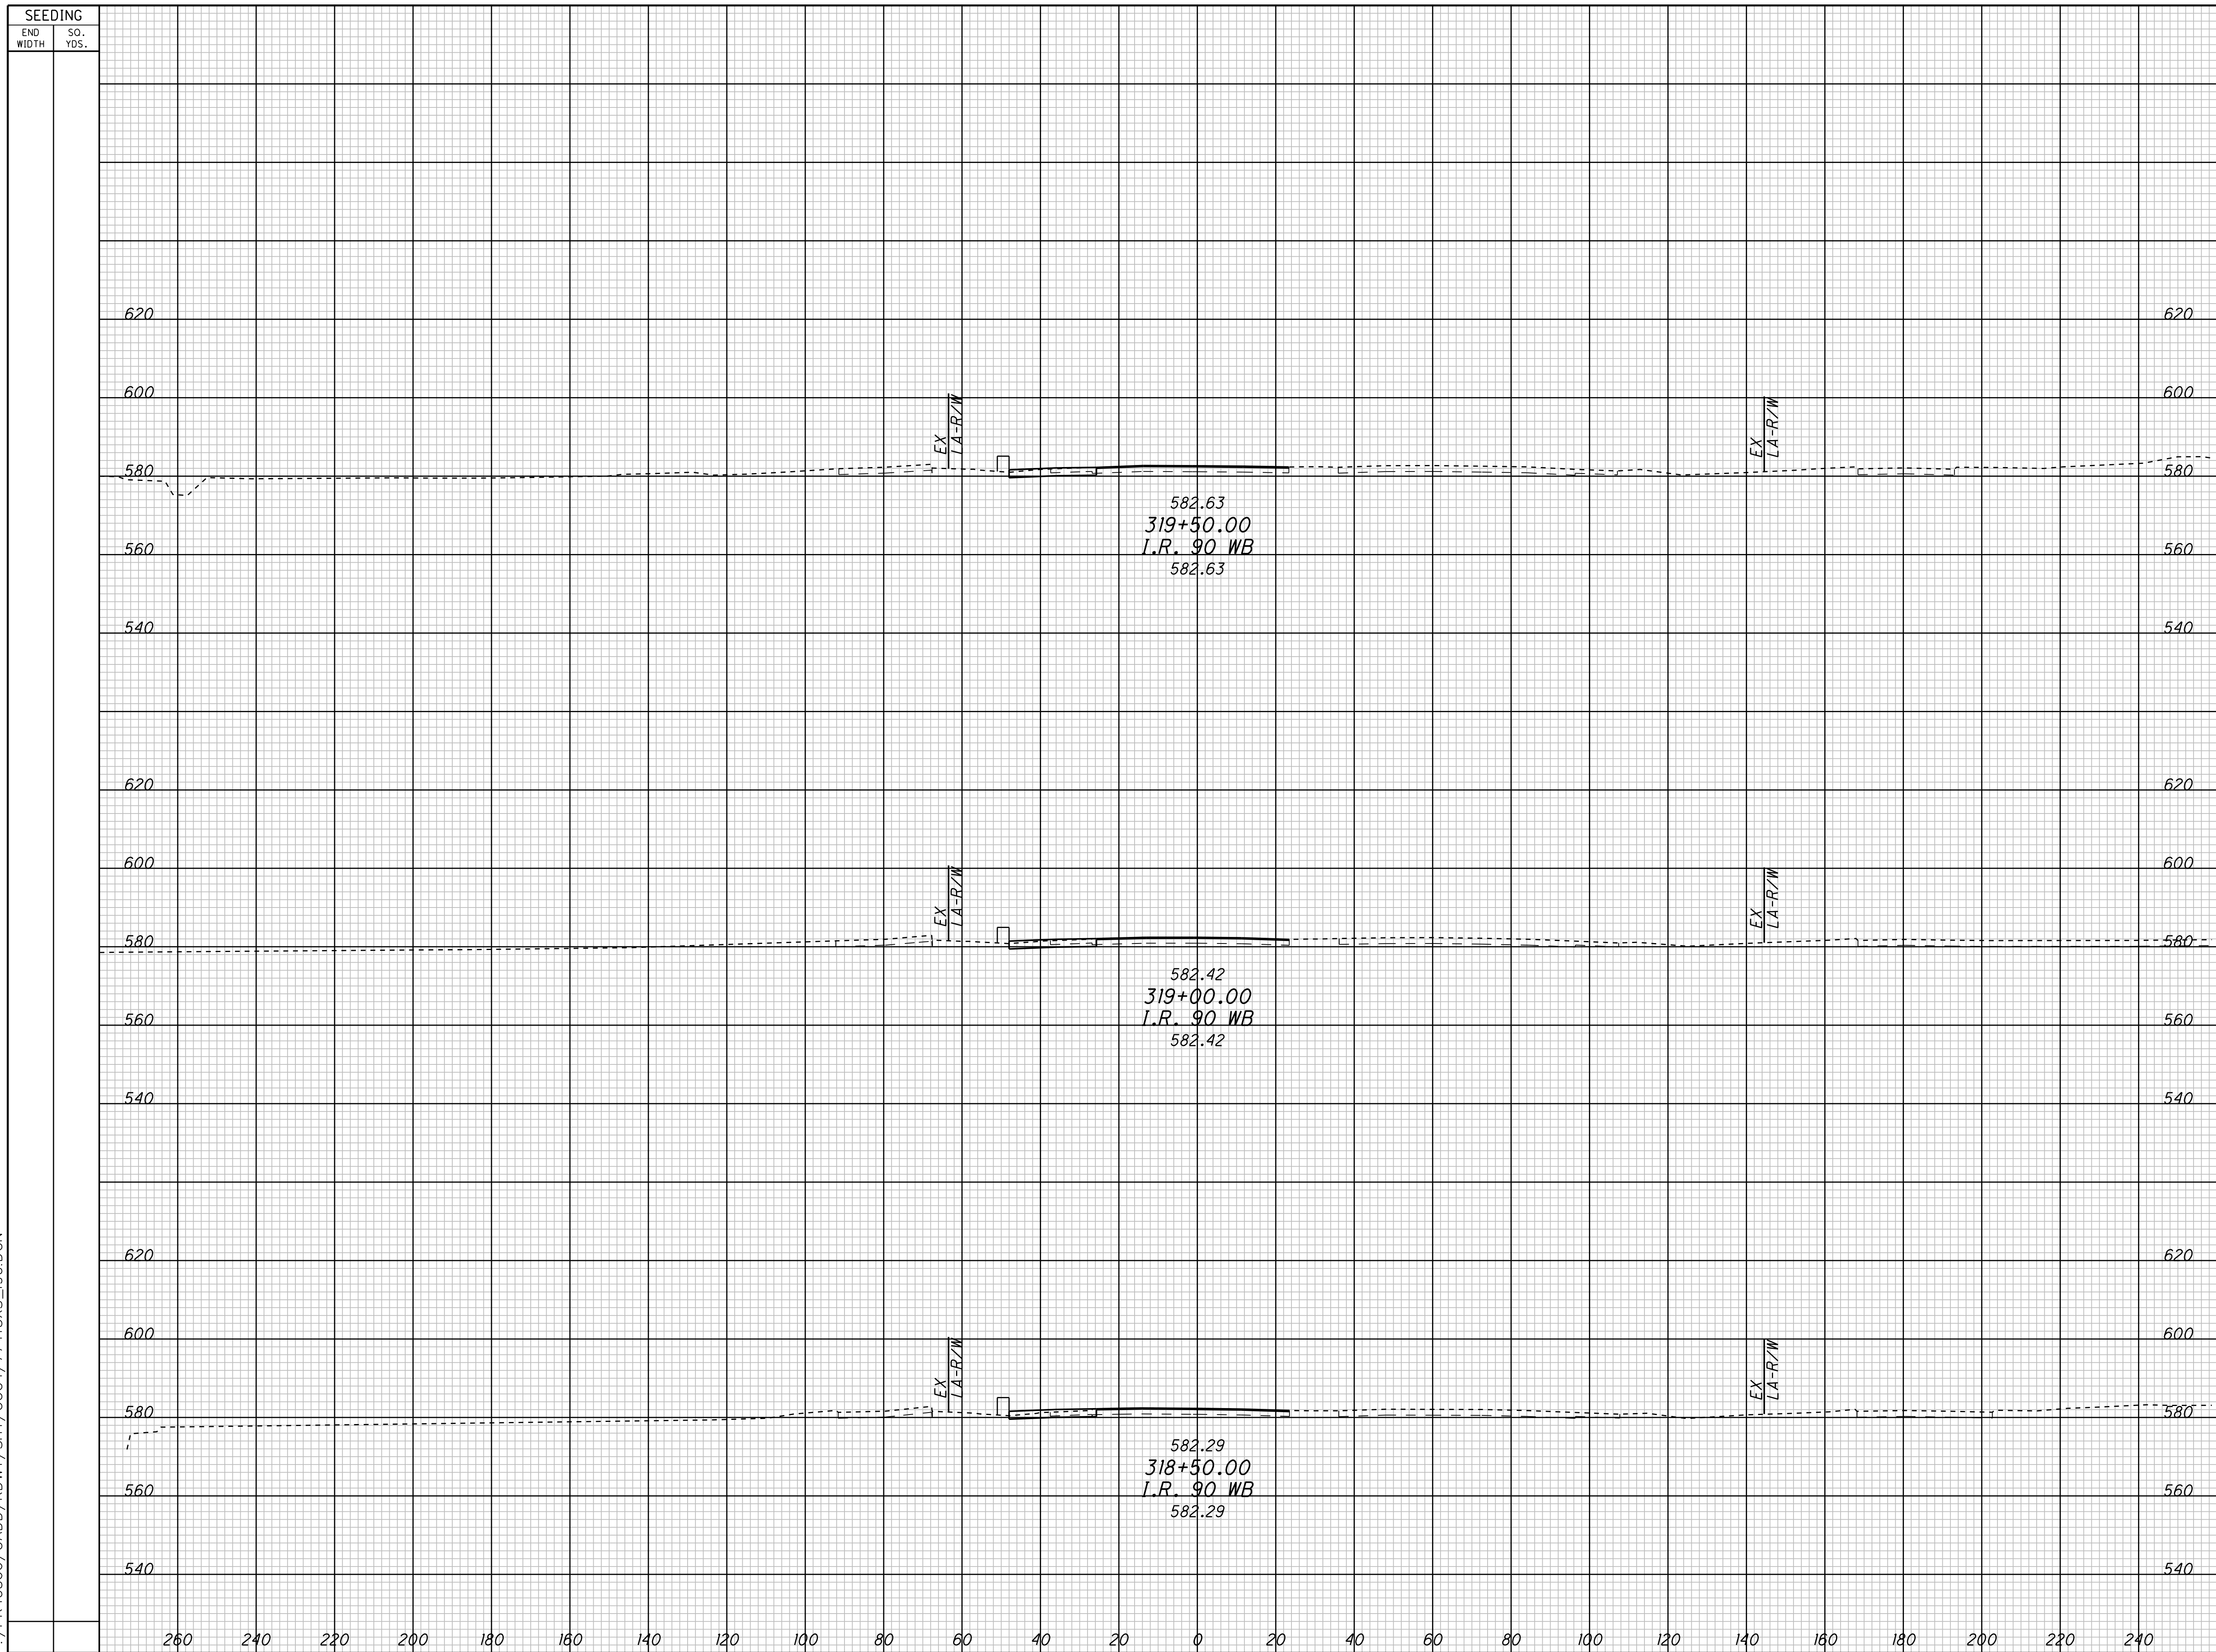

END CUT	AREA FILL	VOLUME		CALCULATED	CHECKED
		CUT	FILL		

**CROSS SECTIONS - CONTRACT GROUP 4**  
**I.R. 90 WB**


**CUY-90-14.90**

45  
48



P:/PR40566/CADD/RDWAY/SHT/CCG4/77413XS\_190.DGN

SEEDING	
END WIDTH	SO. YDS.

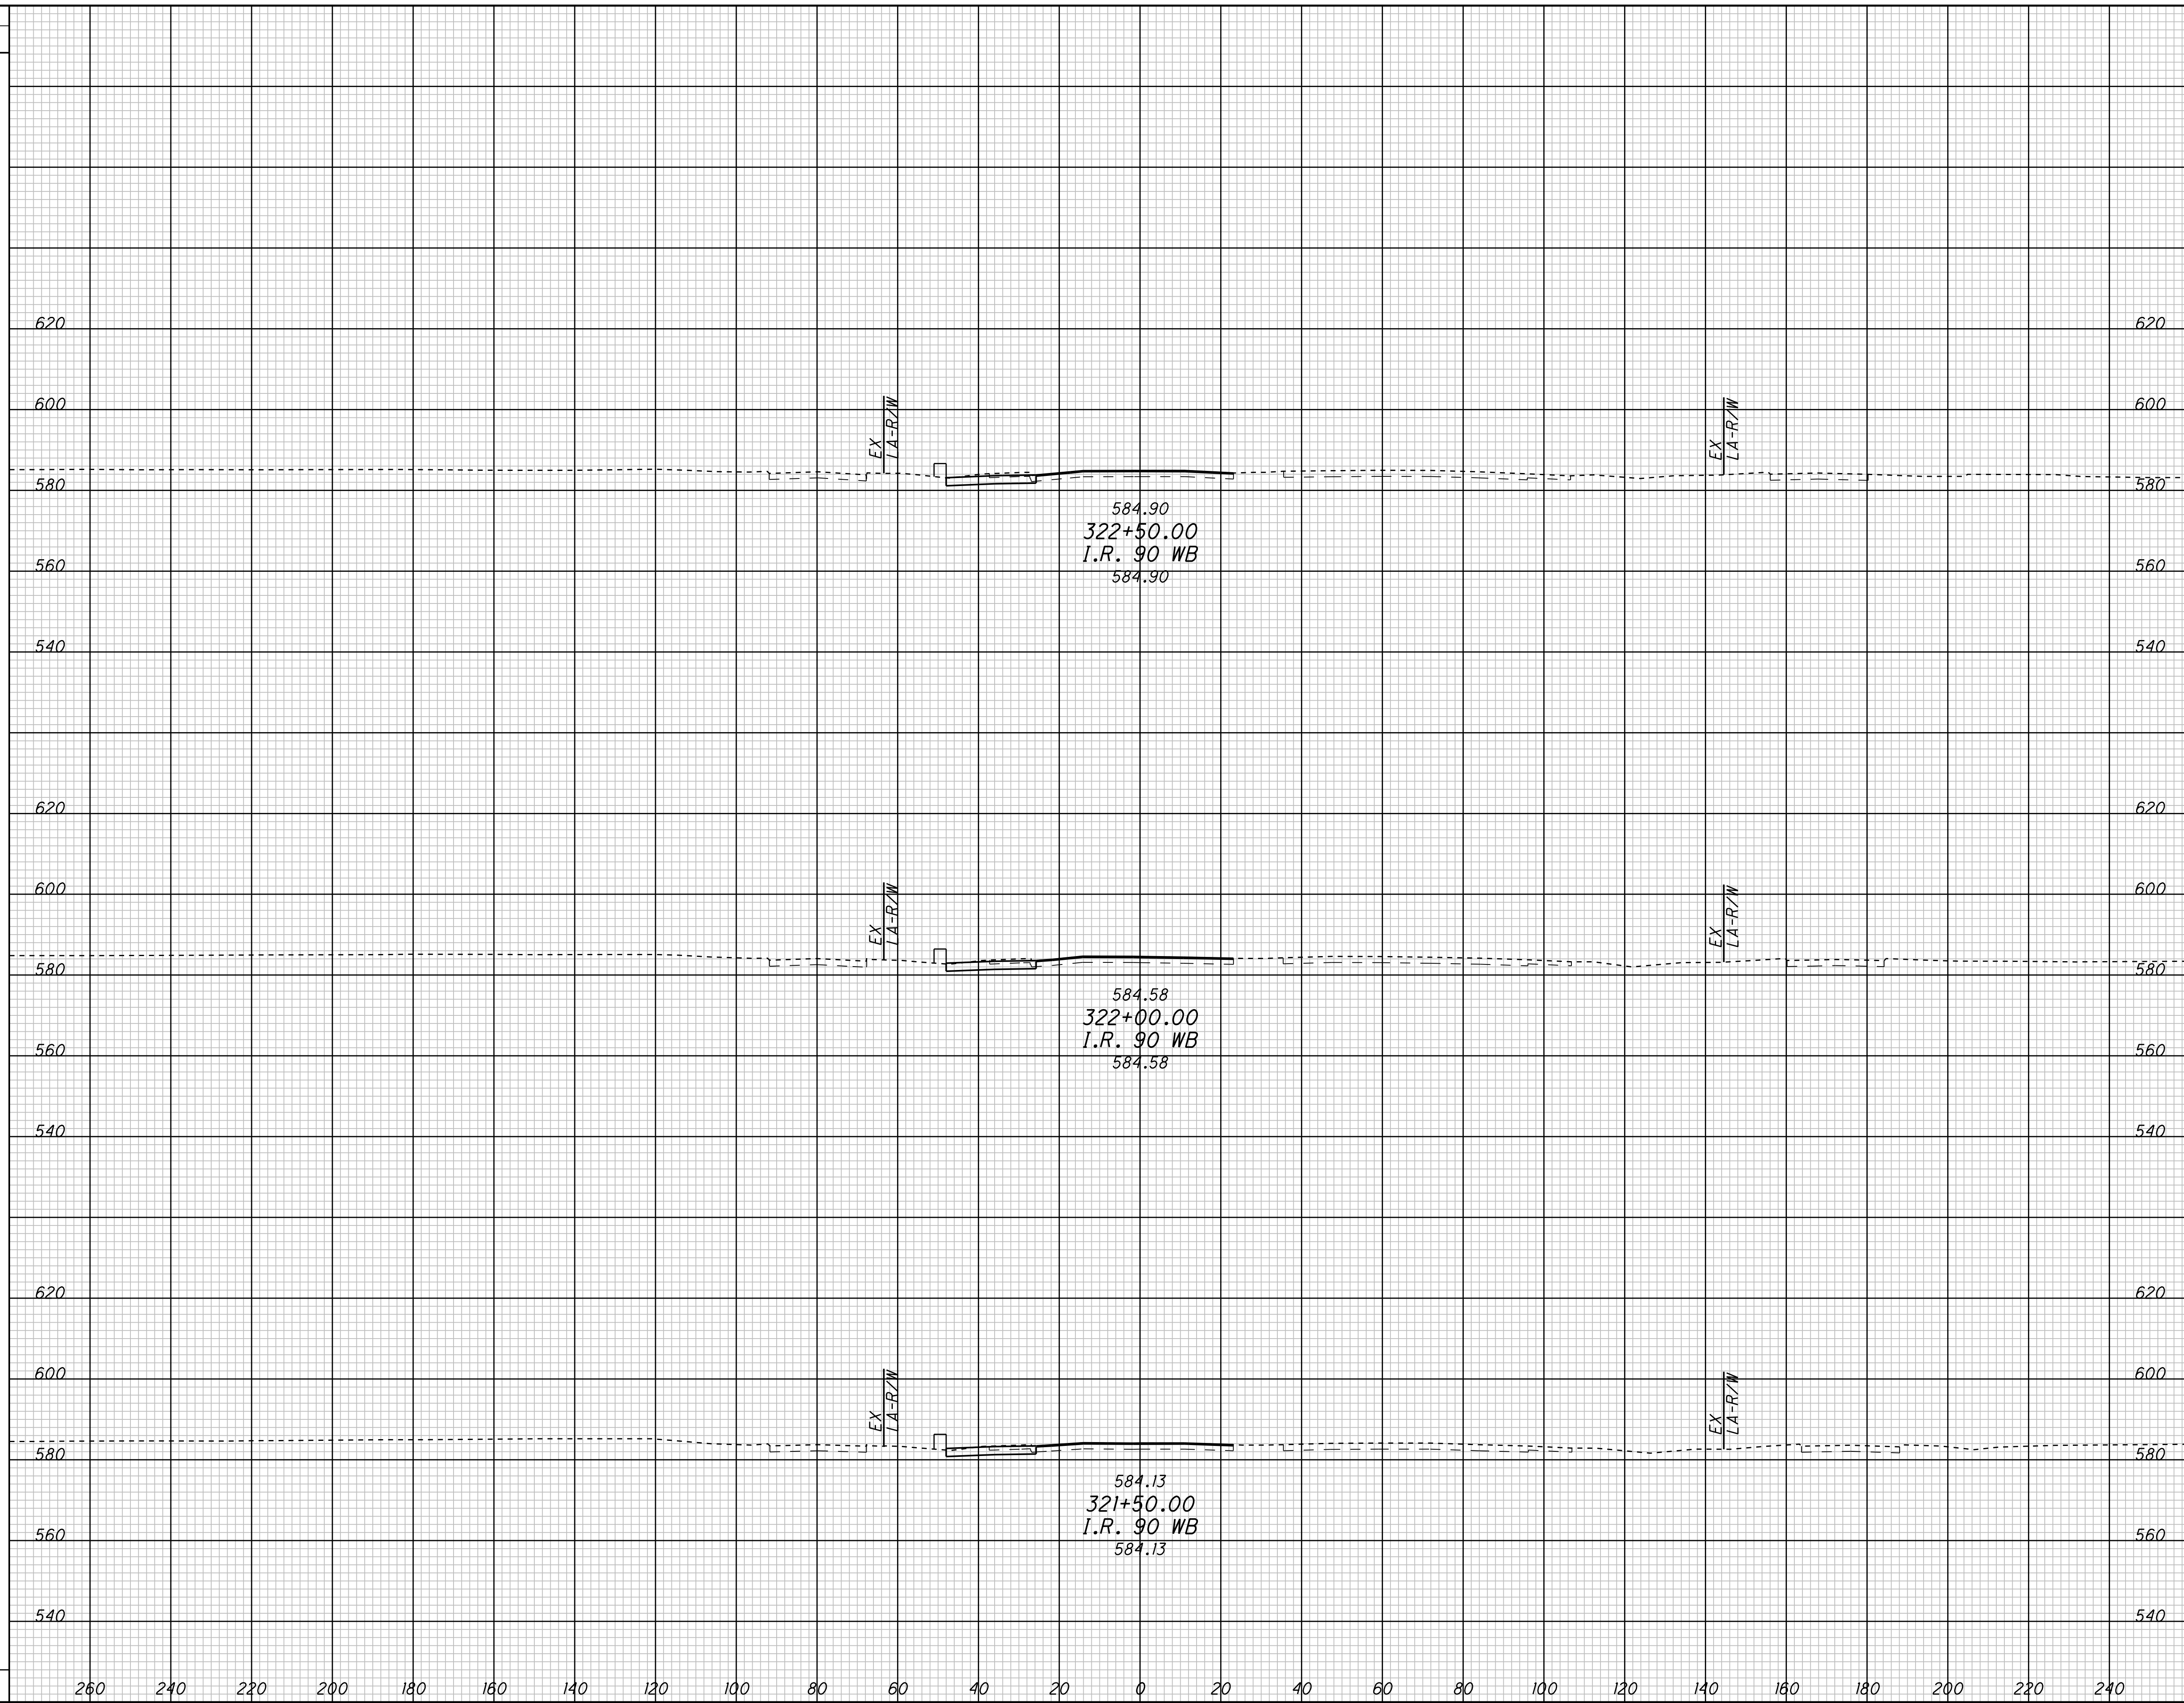


END AREA		VOLUME		CALCULATED	CHECKED
CUT	FILL	CUT	FILL		

**CROSS SECTIONS - CONTRACT GROUP 4**  
**I.R. 90 WB**

**CUY-90-14.90**

P:\PR40566\CADD\RDWY\SHT\CCG4\77413XS\_190.DGN

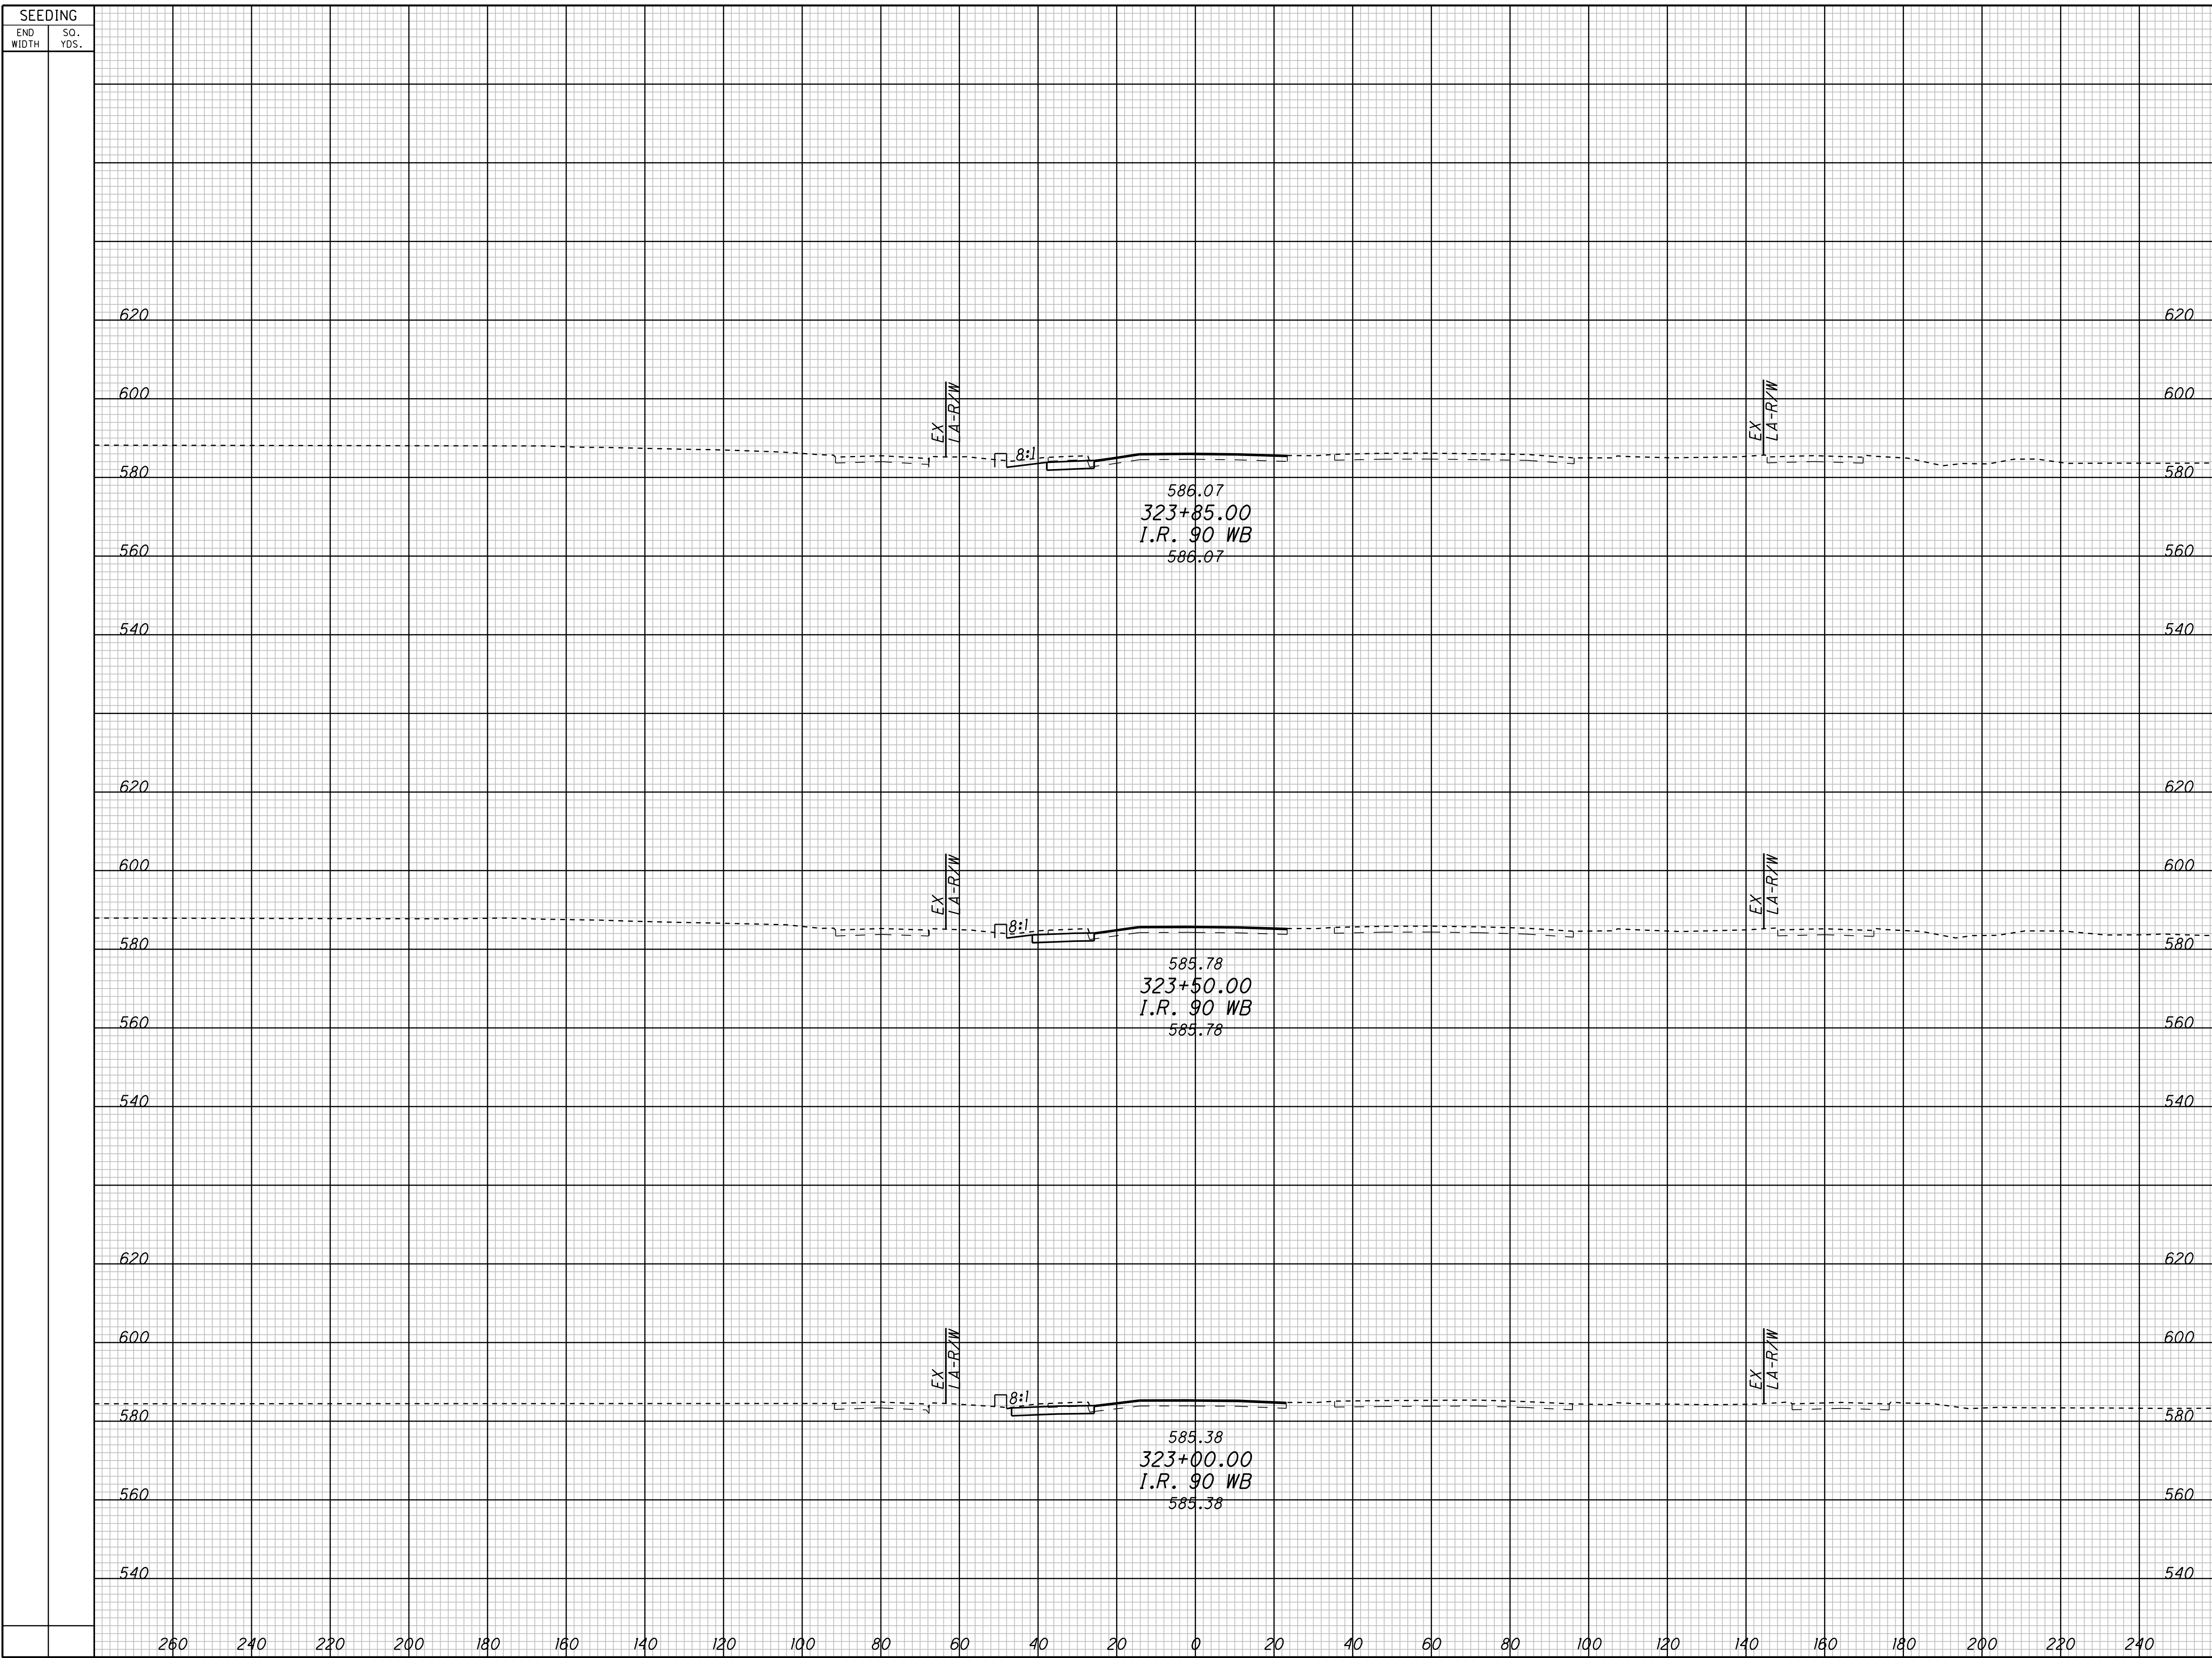

SEEDING		END AREA		VOLUME		CALCULATED	CHECKED
END WIDTH	SQ. YDS.	CUT	FILL	CUT	FILL		

**CROSS SECTIONS - CONTRACT GROUP 4  
I.R. 90 WB**

**CUY-90-14.90**