


SEEDING  
END WIDTH SQ. YDS.


END AREA VOLUME  
CUT FILL CUT FILL  
CALCULATED CHECKED

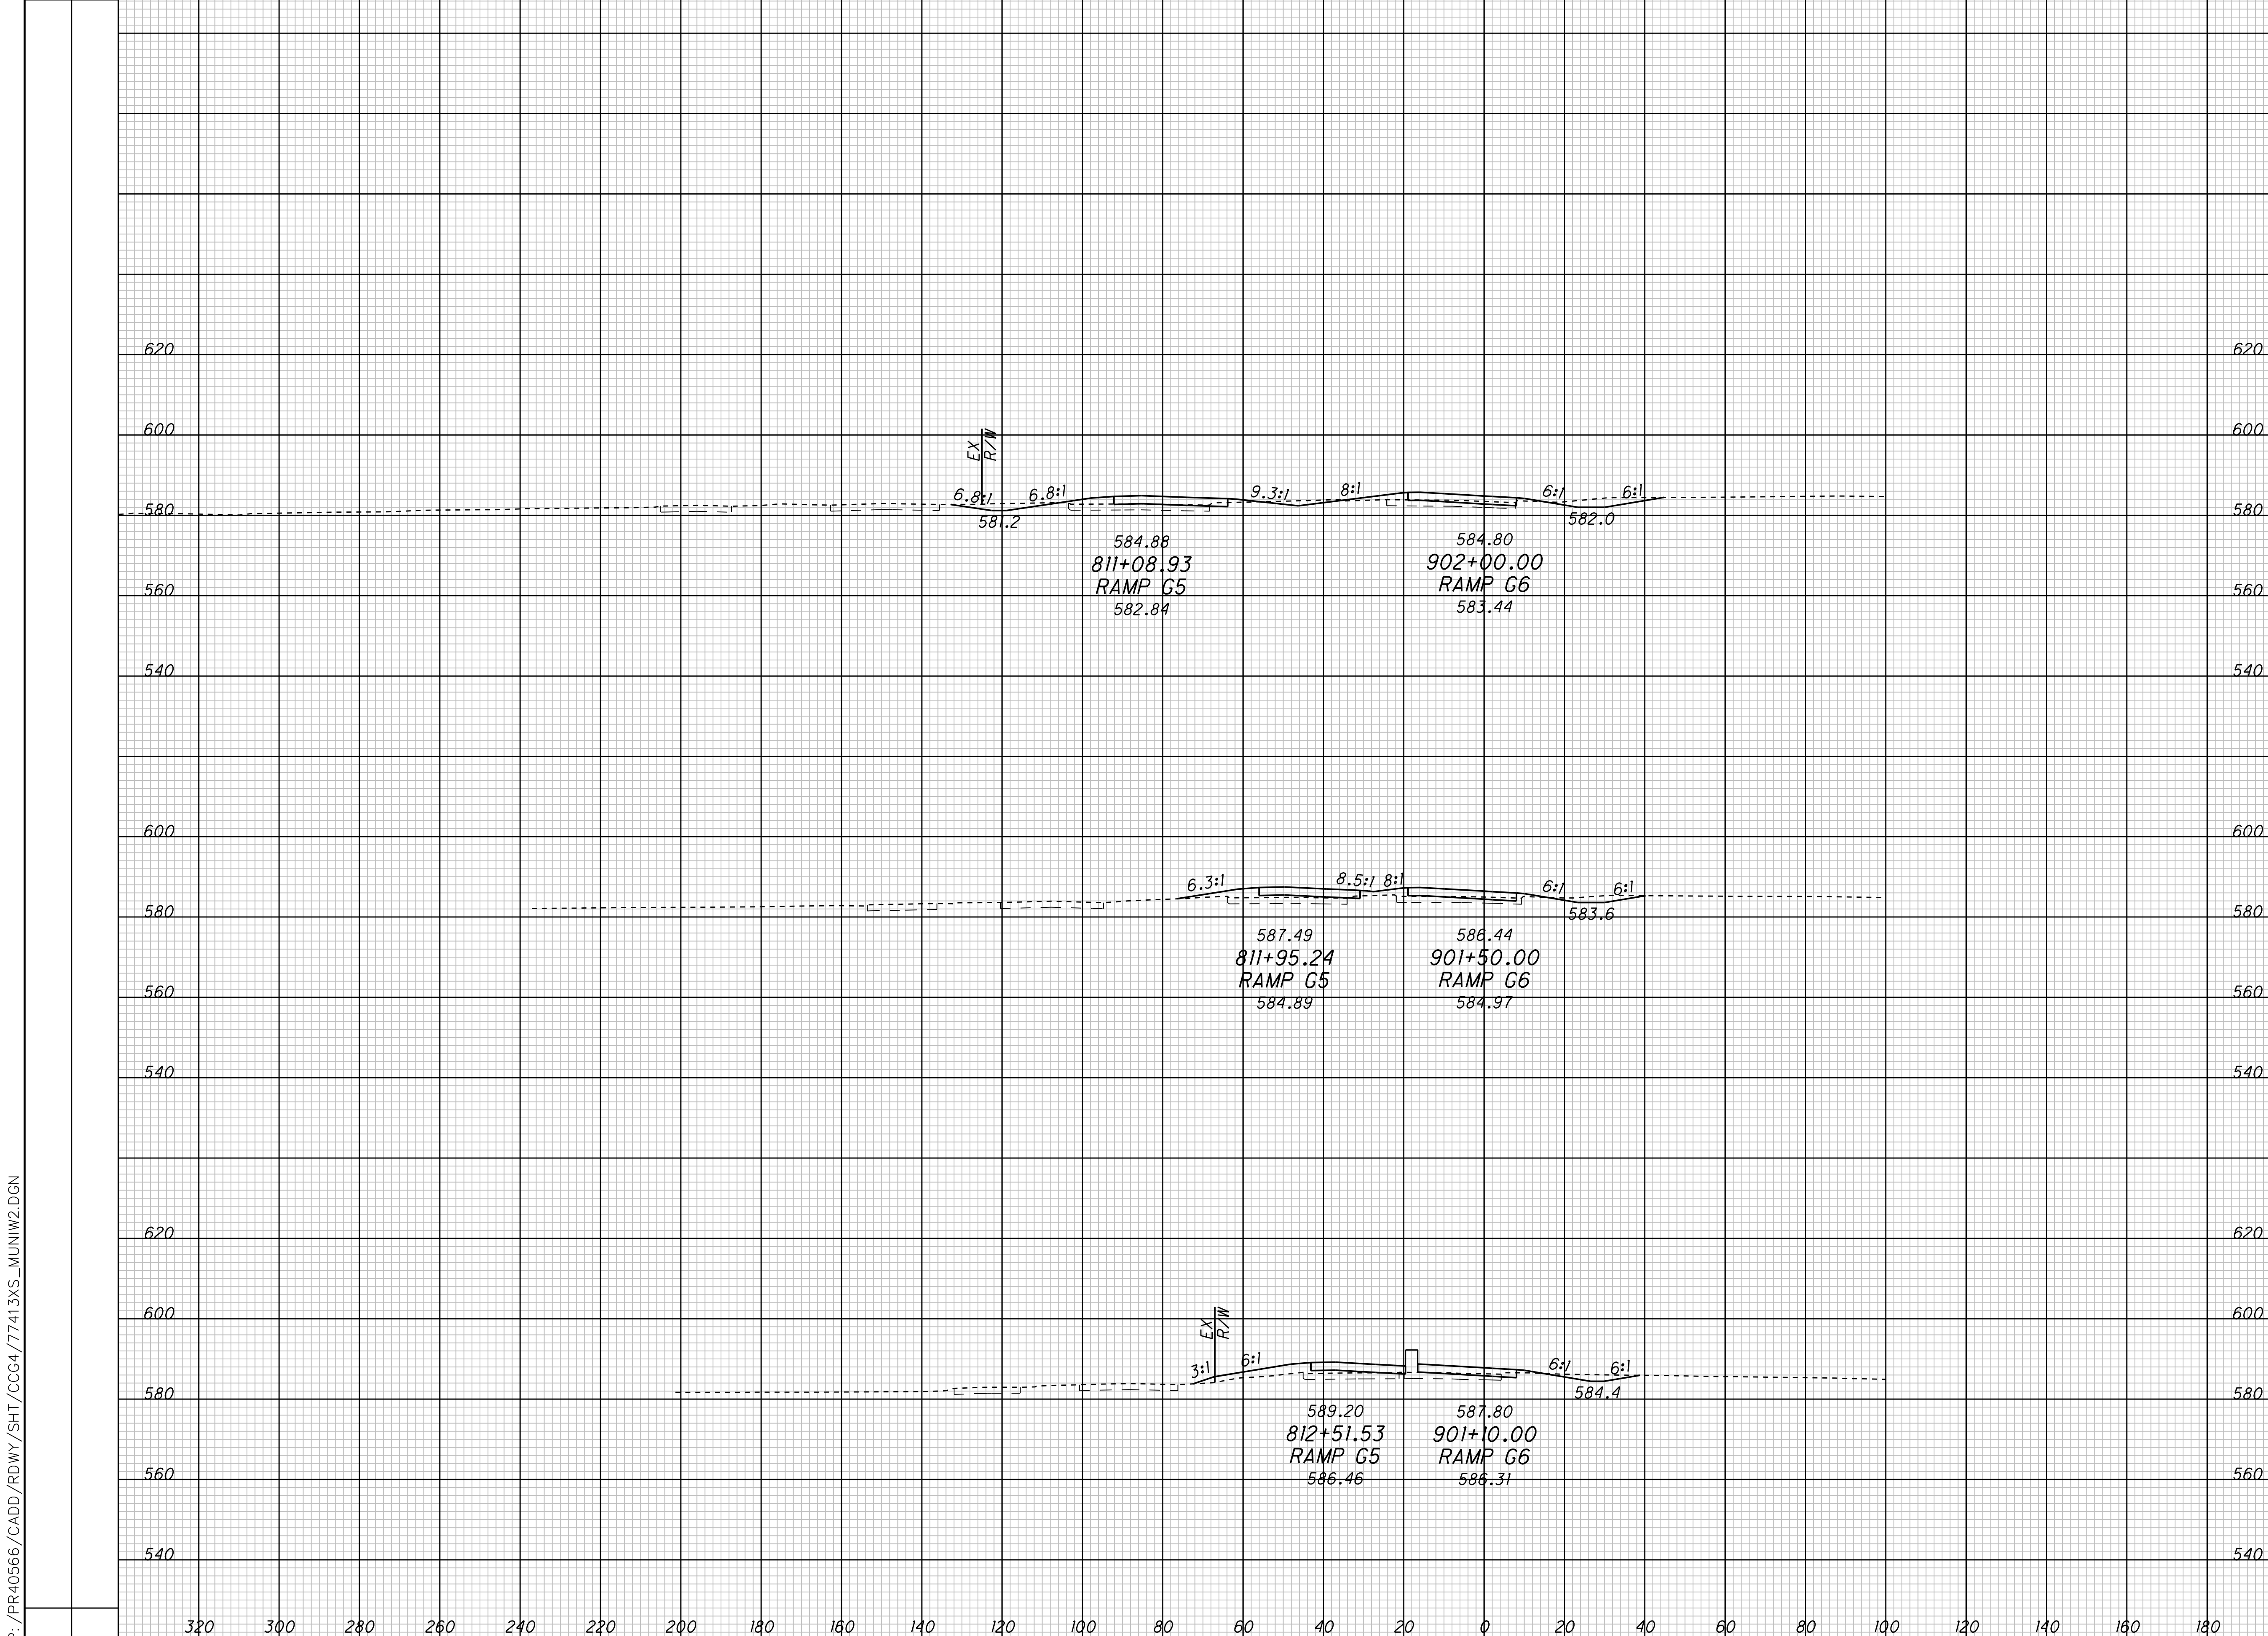

CROSS SECTIONS - CONTRACT GROUP 4  
RAMP G6


CUY-90-14.90

P: /PR40566/CADD/RDWAY/SHT/CCG4/77413XS\_MUNI W2.DGN

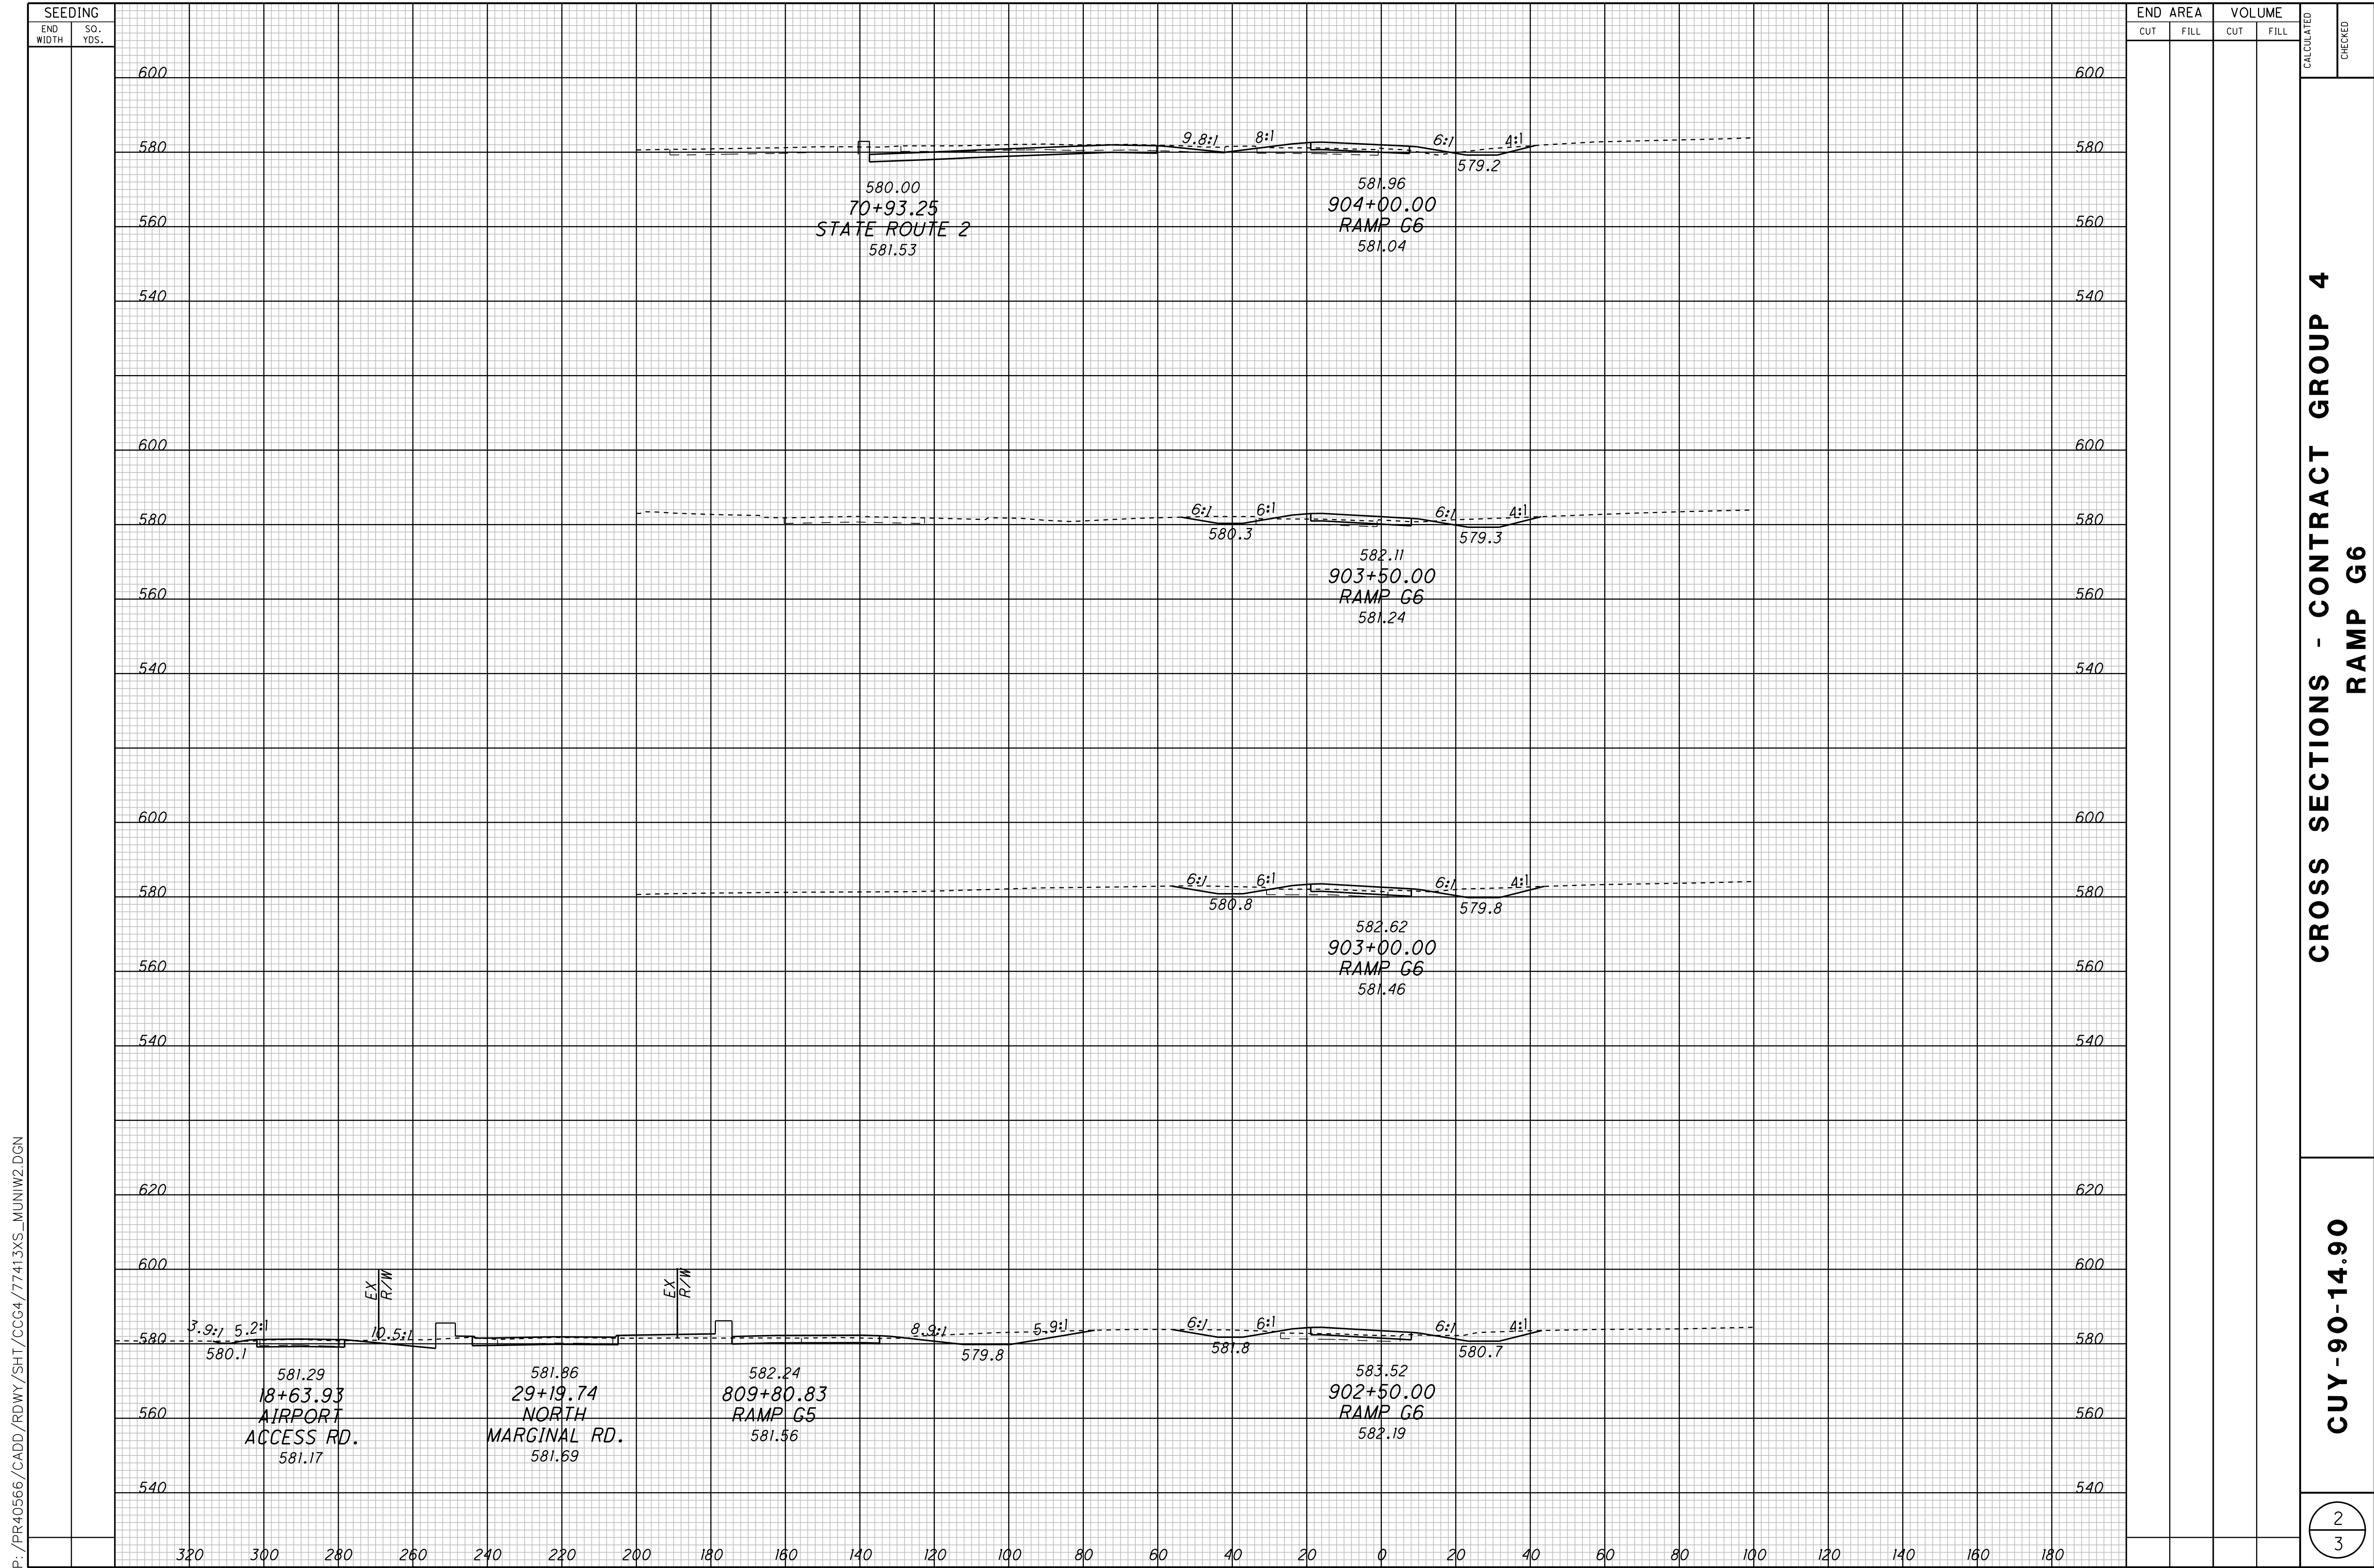

P:\PR40566\CADD\RDWY\SH\CCG4\77413XS\_MUNI2.DGN

P:/PR40566/CADD/RDWAY/SHT/CCG4/77413XS\_MUNIW2.DGN

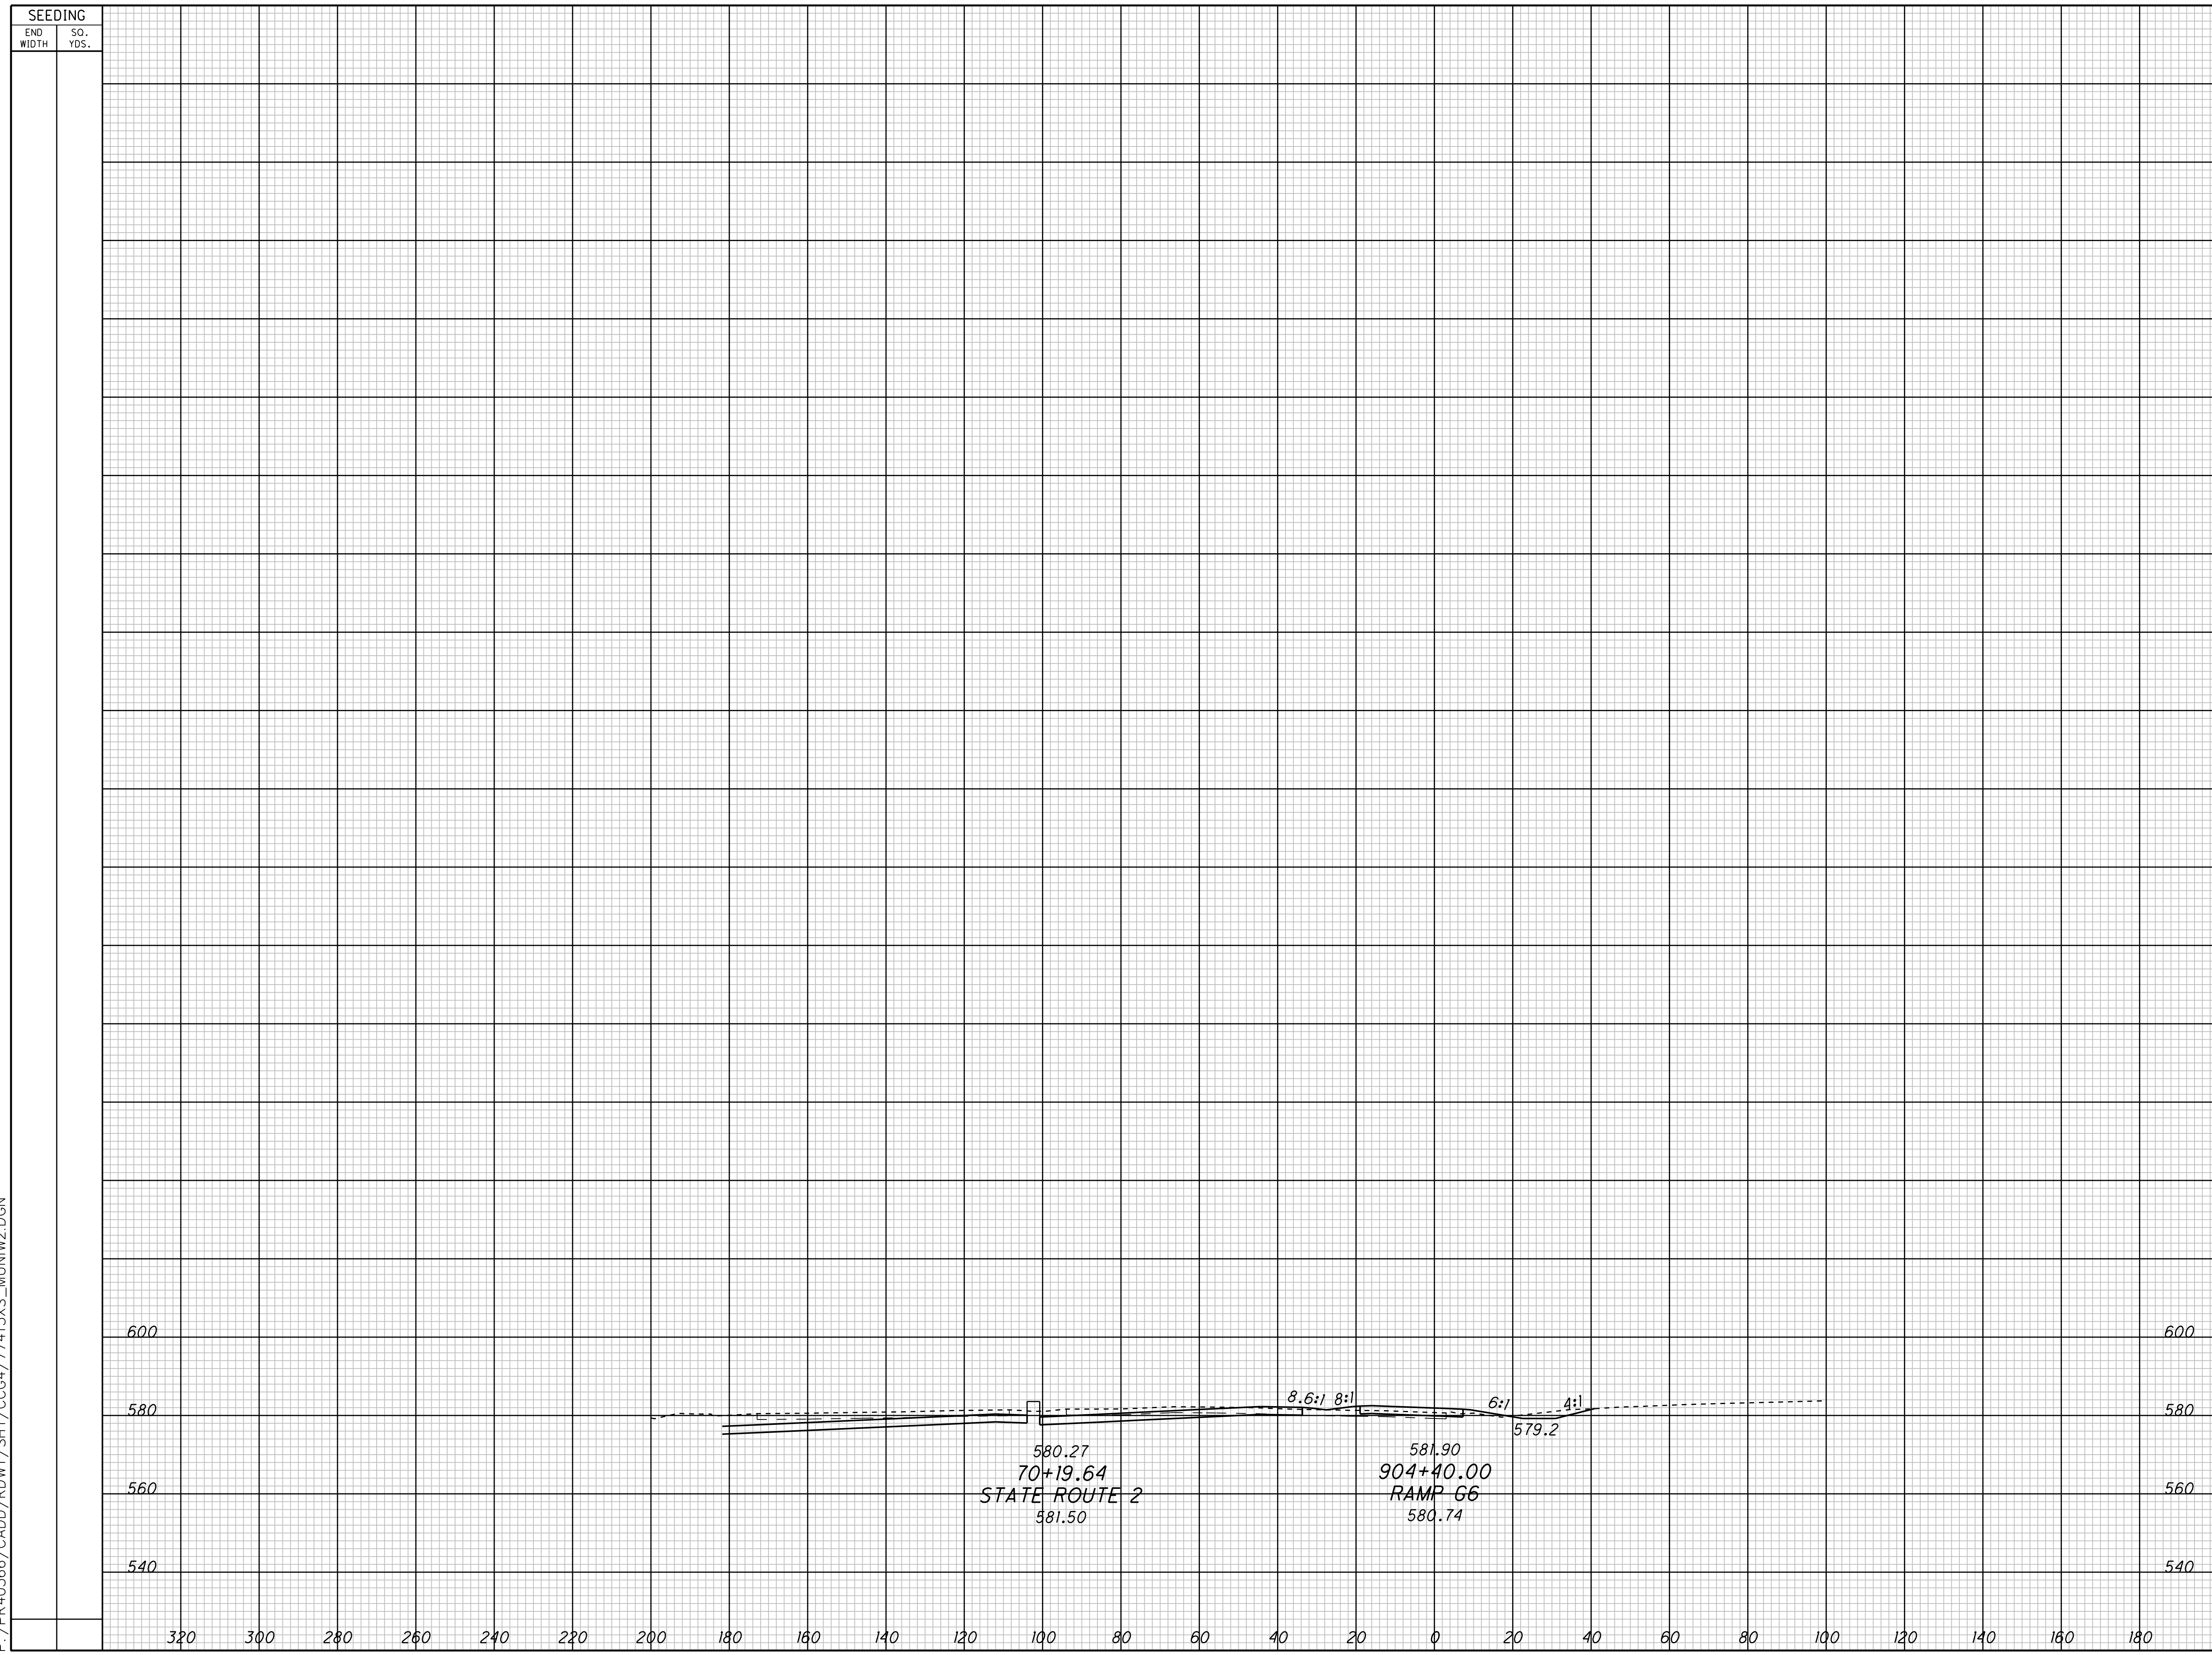

| SEEDING   |          | END AREA |      | VOLUME |      | CALCULATED | CHECKED |
|-----------|----------|----------|------|--------|------|------------|---------|
| END WIDTH | SQ. YDS. | CUT      | FILL | CUT    | FILL |            |         |
|           |          |          |      |        |      |            |         |

**CROSS SECTIONS - CONTRACT GROUP 4  
RAMP G6**

**CUY-90-14.90**