




RAMP F3

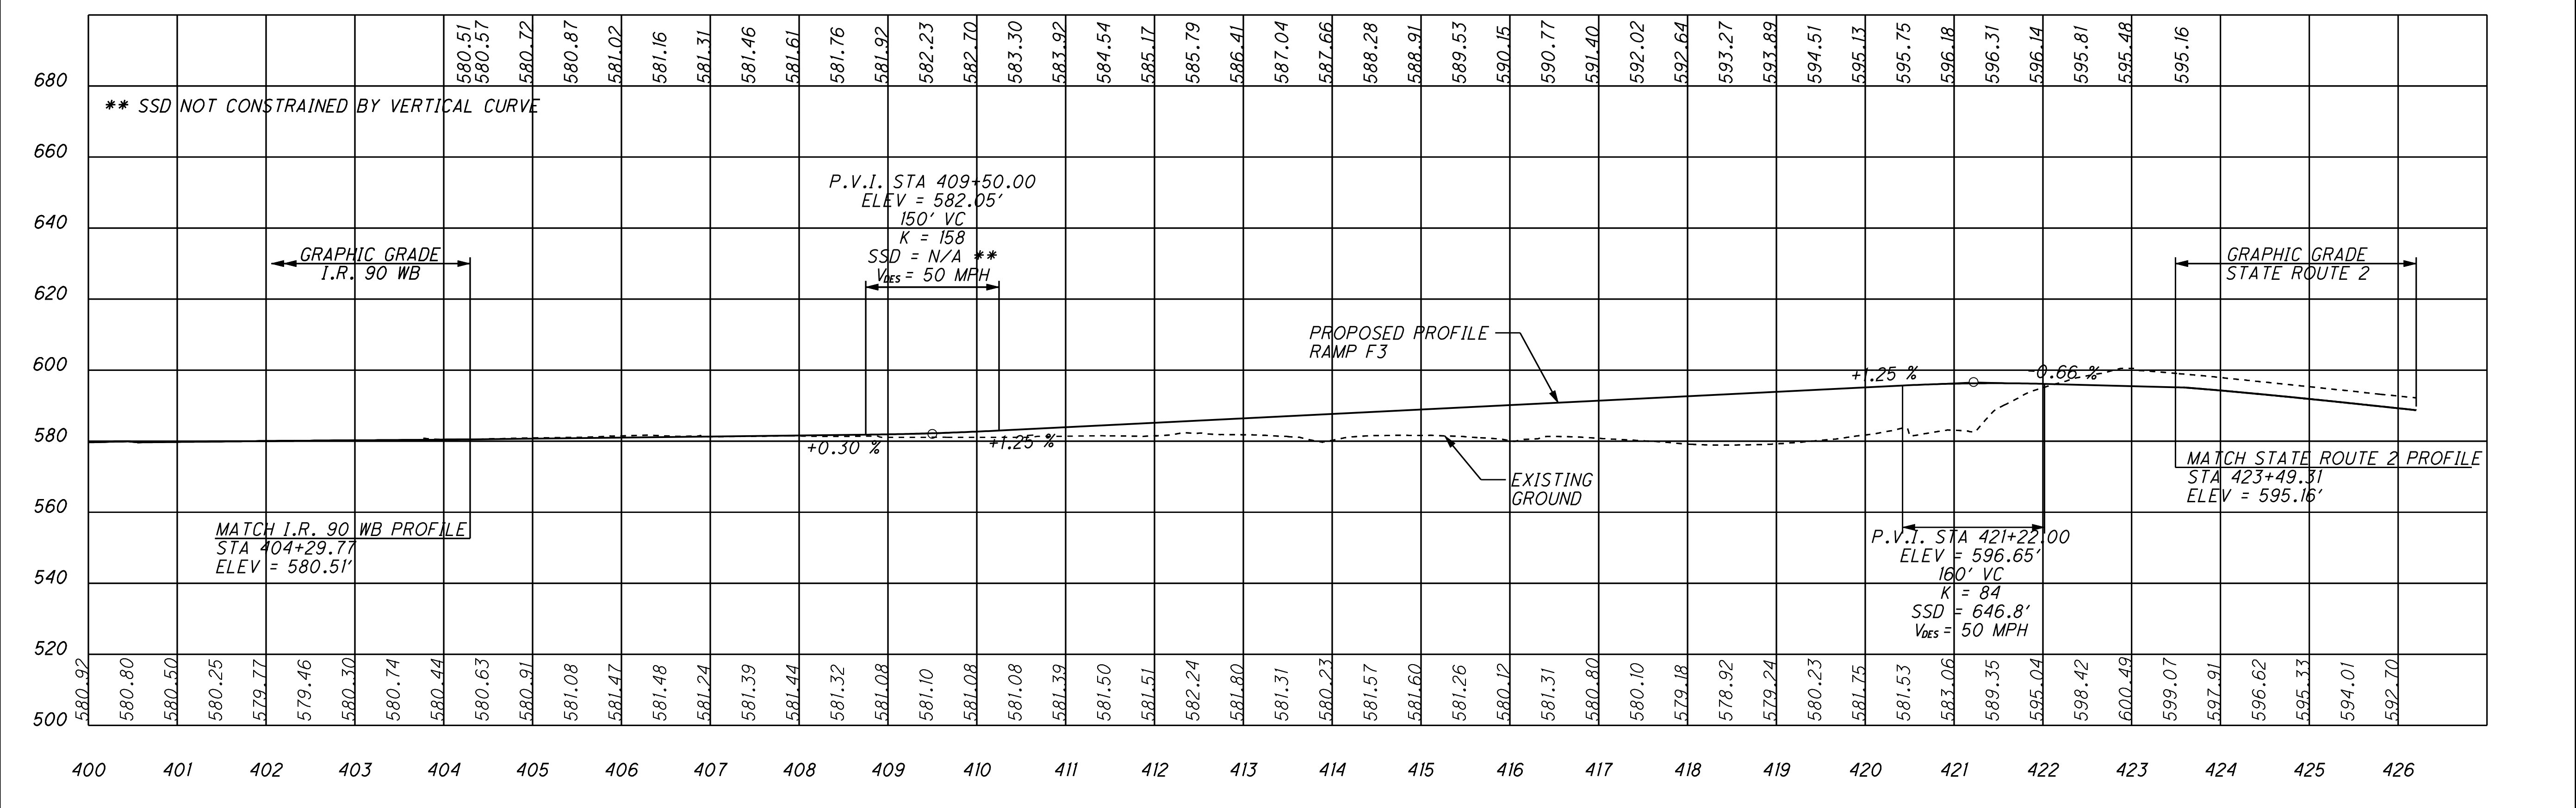

RAMP F4

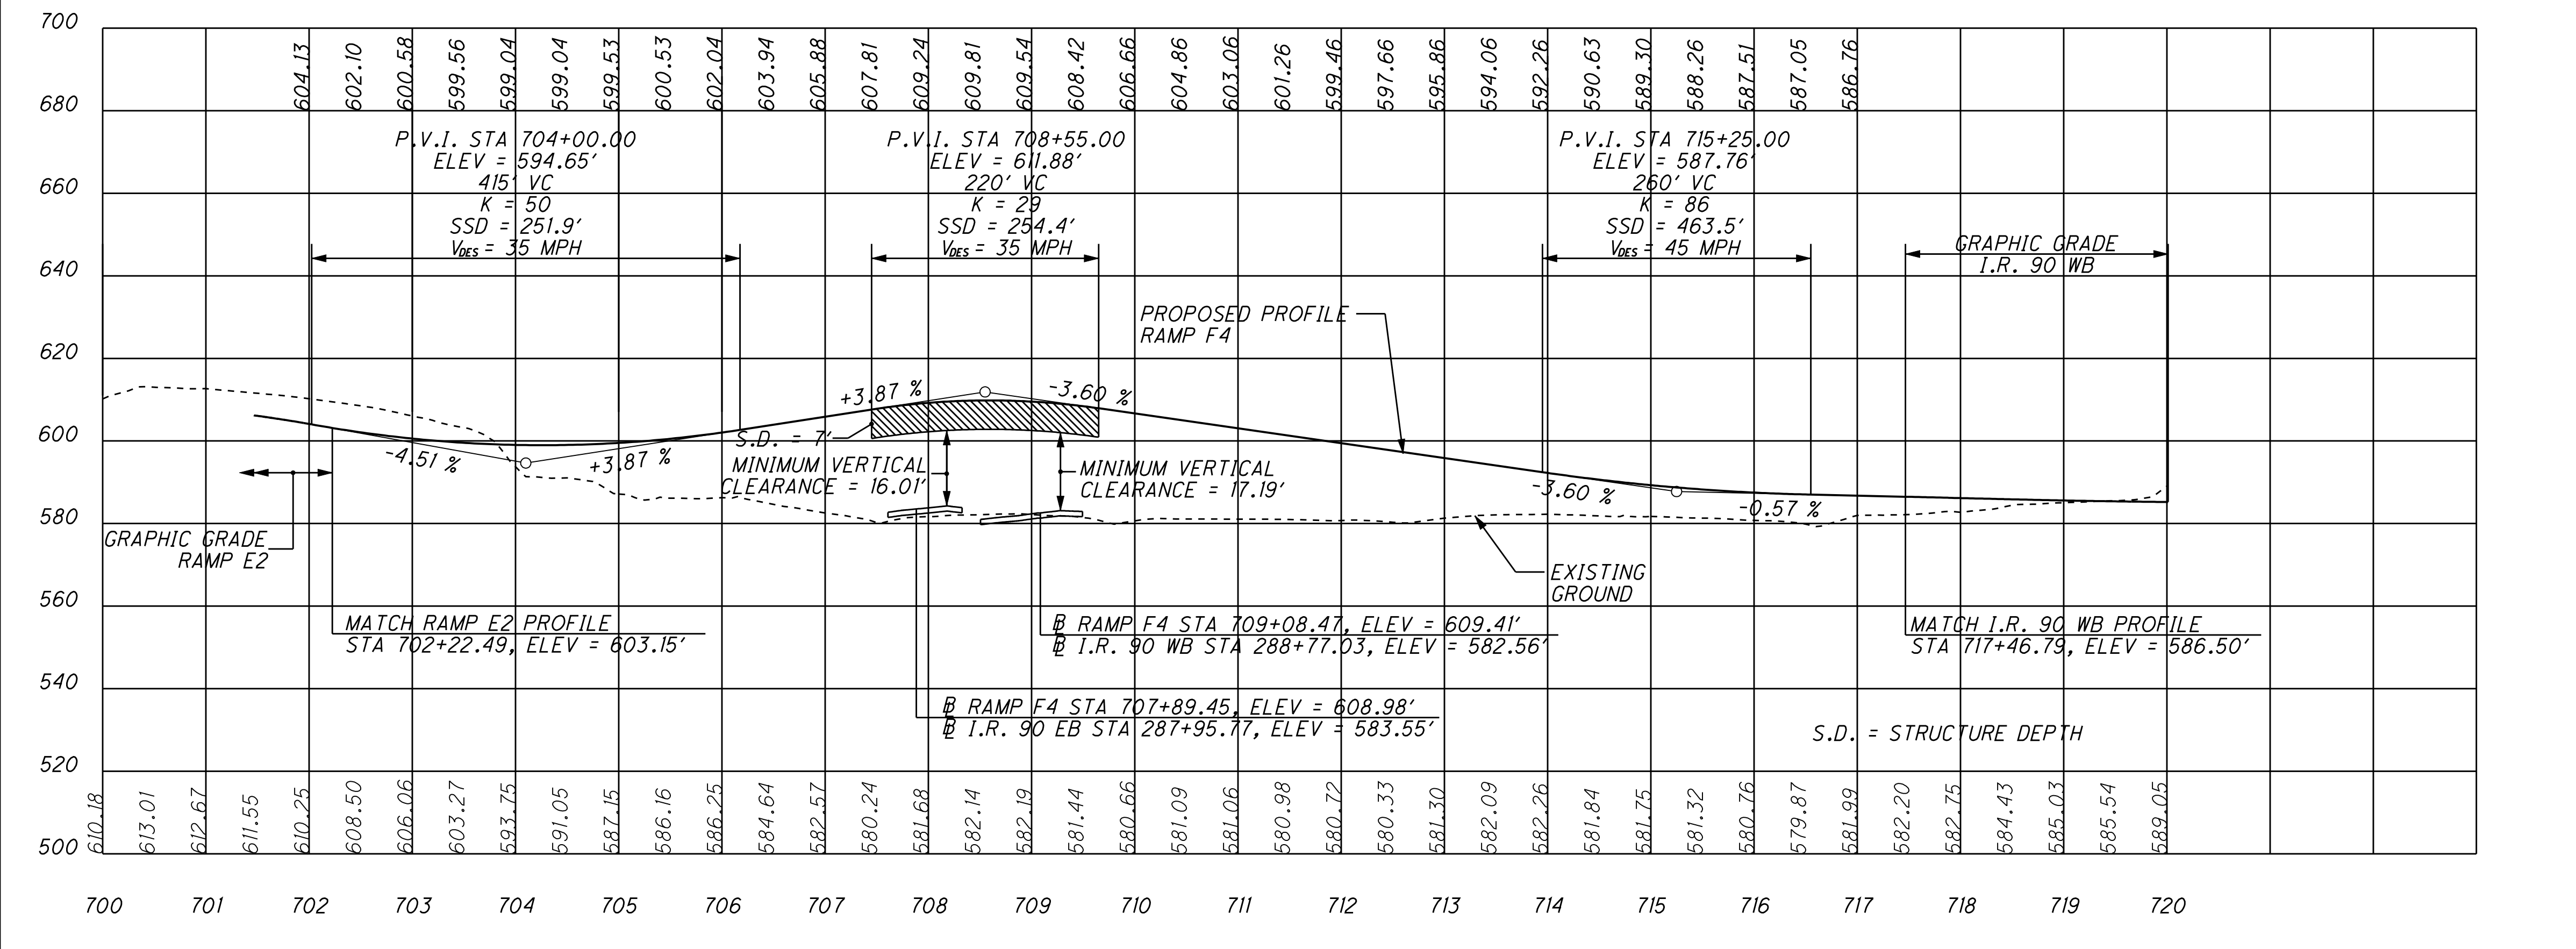

RAMP G5

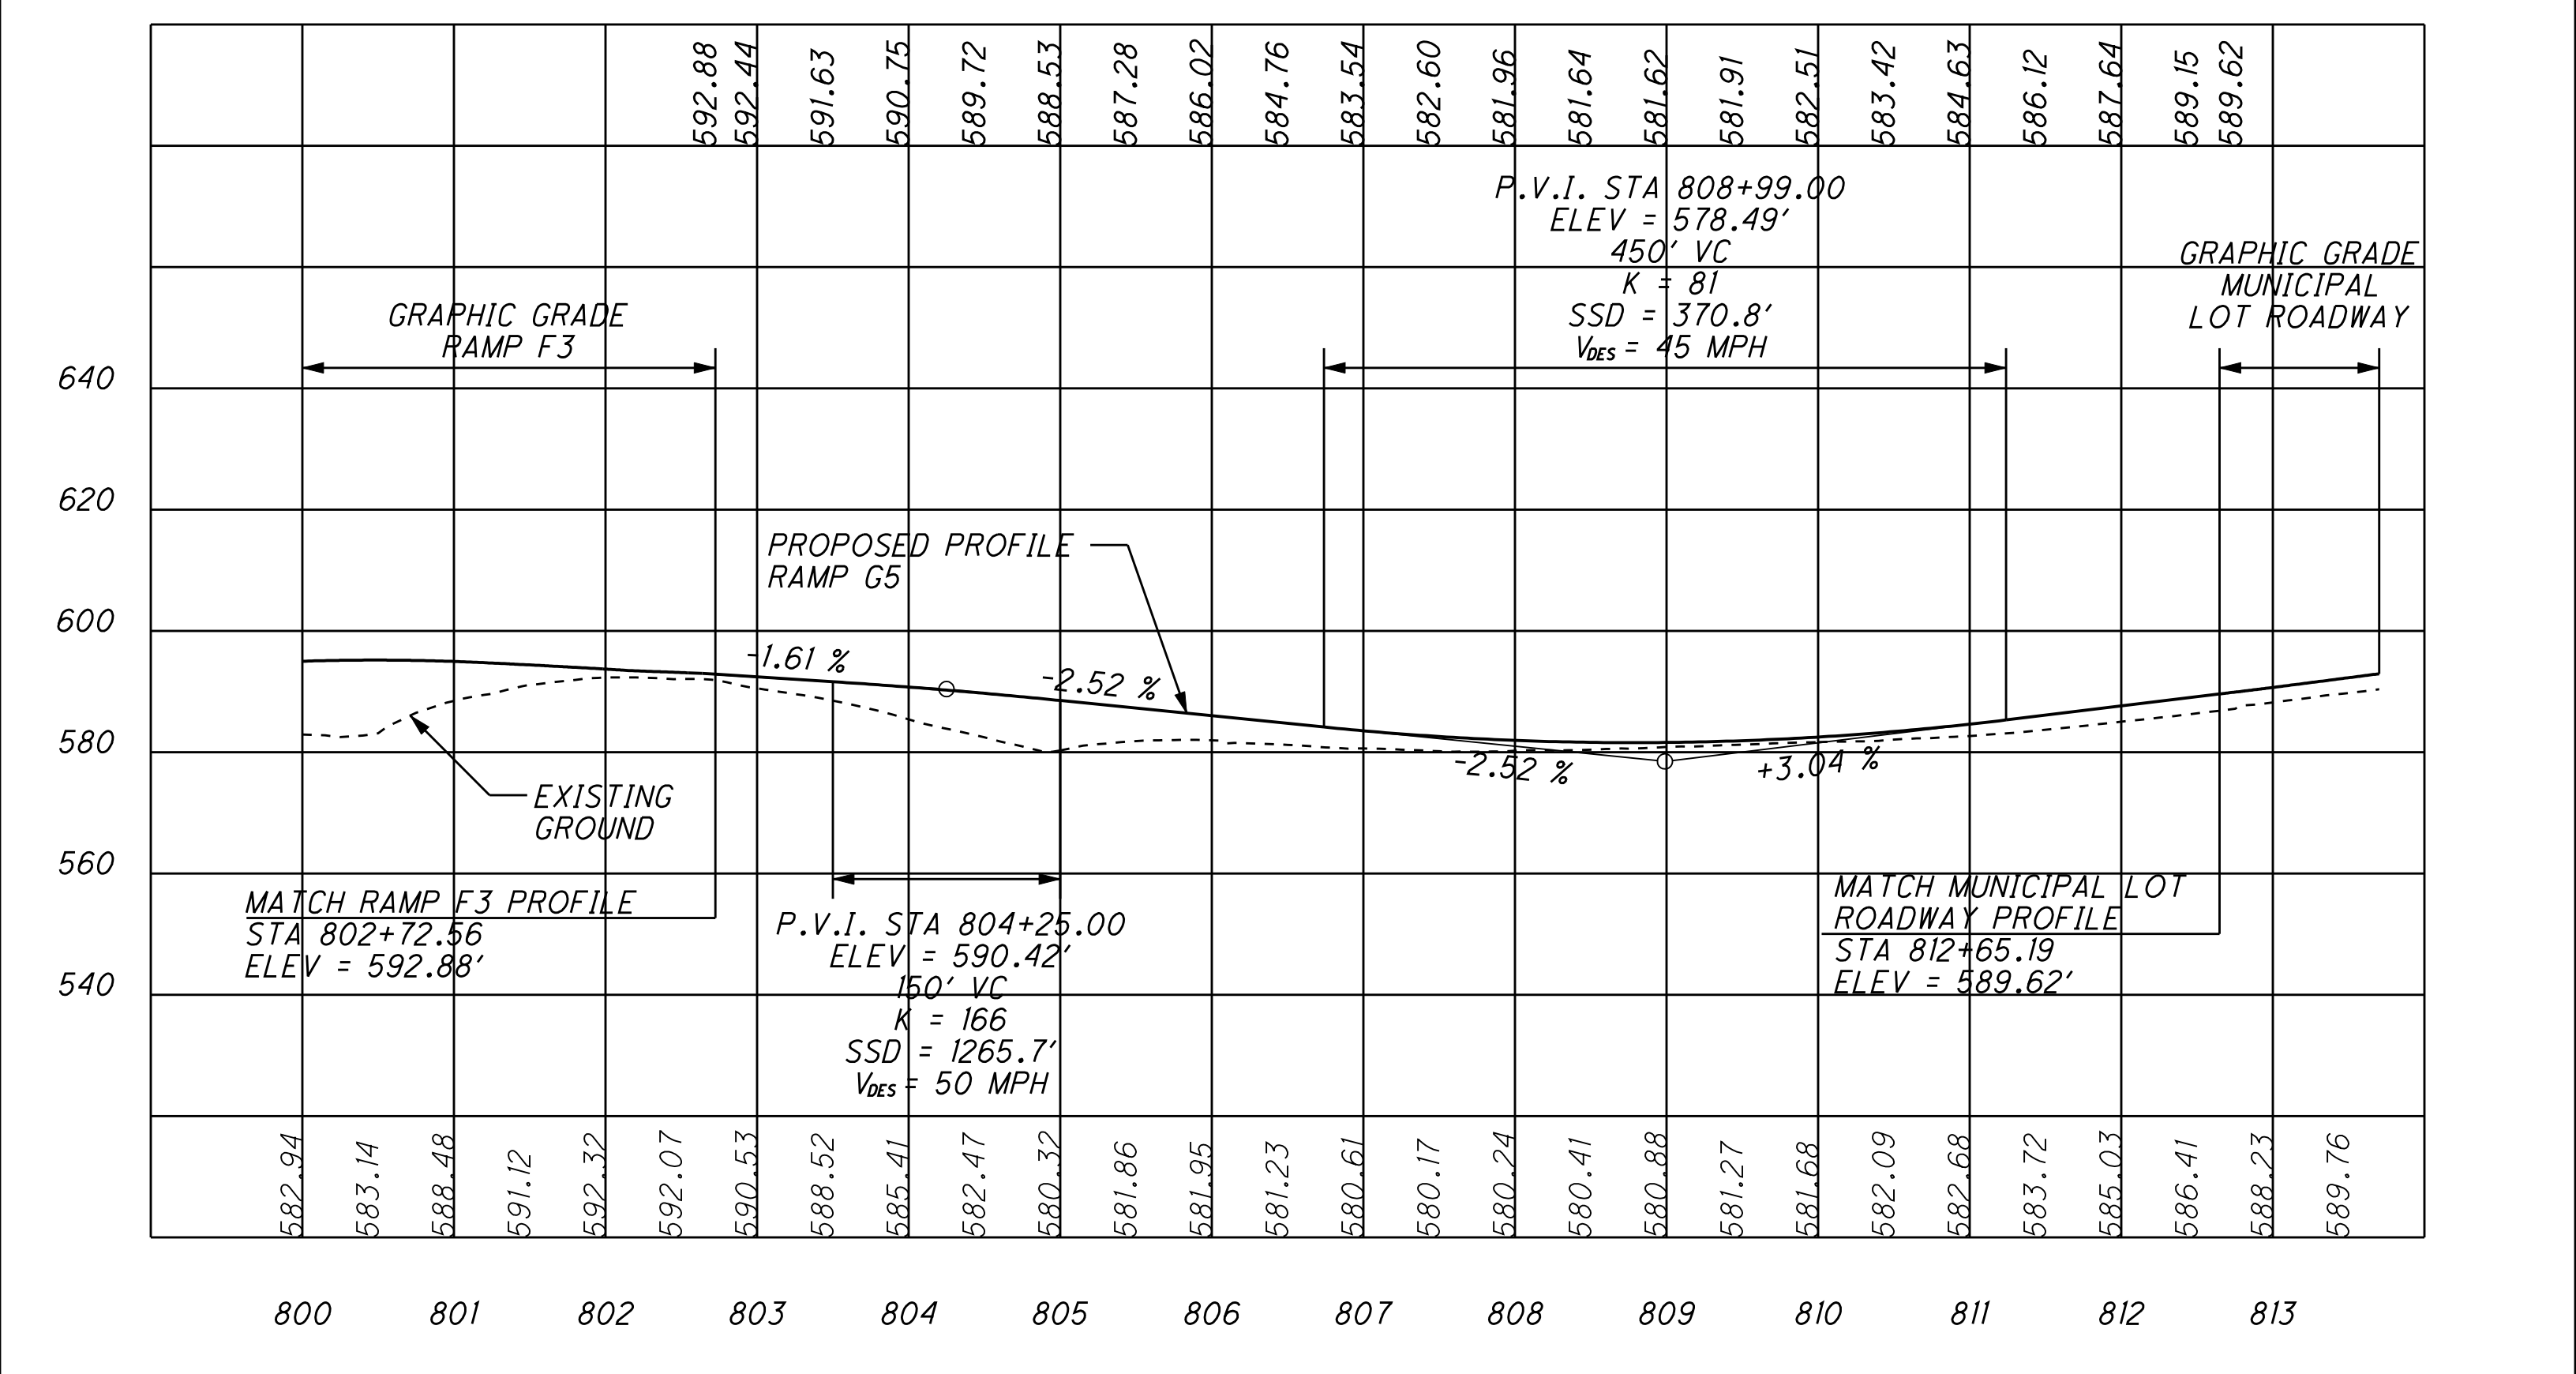

RAMP G6

