




STATE ROUTE 2

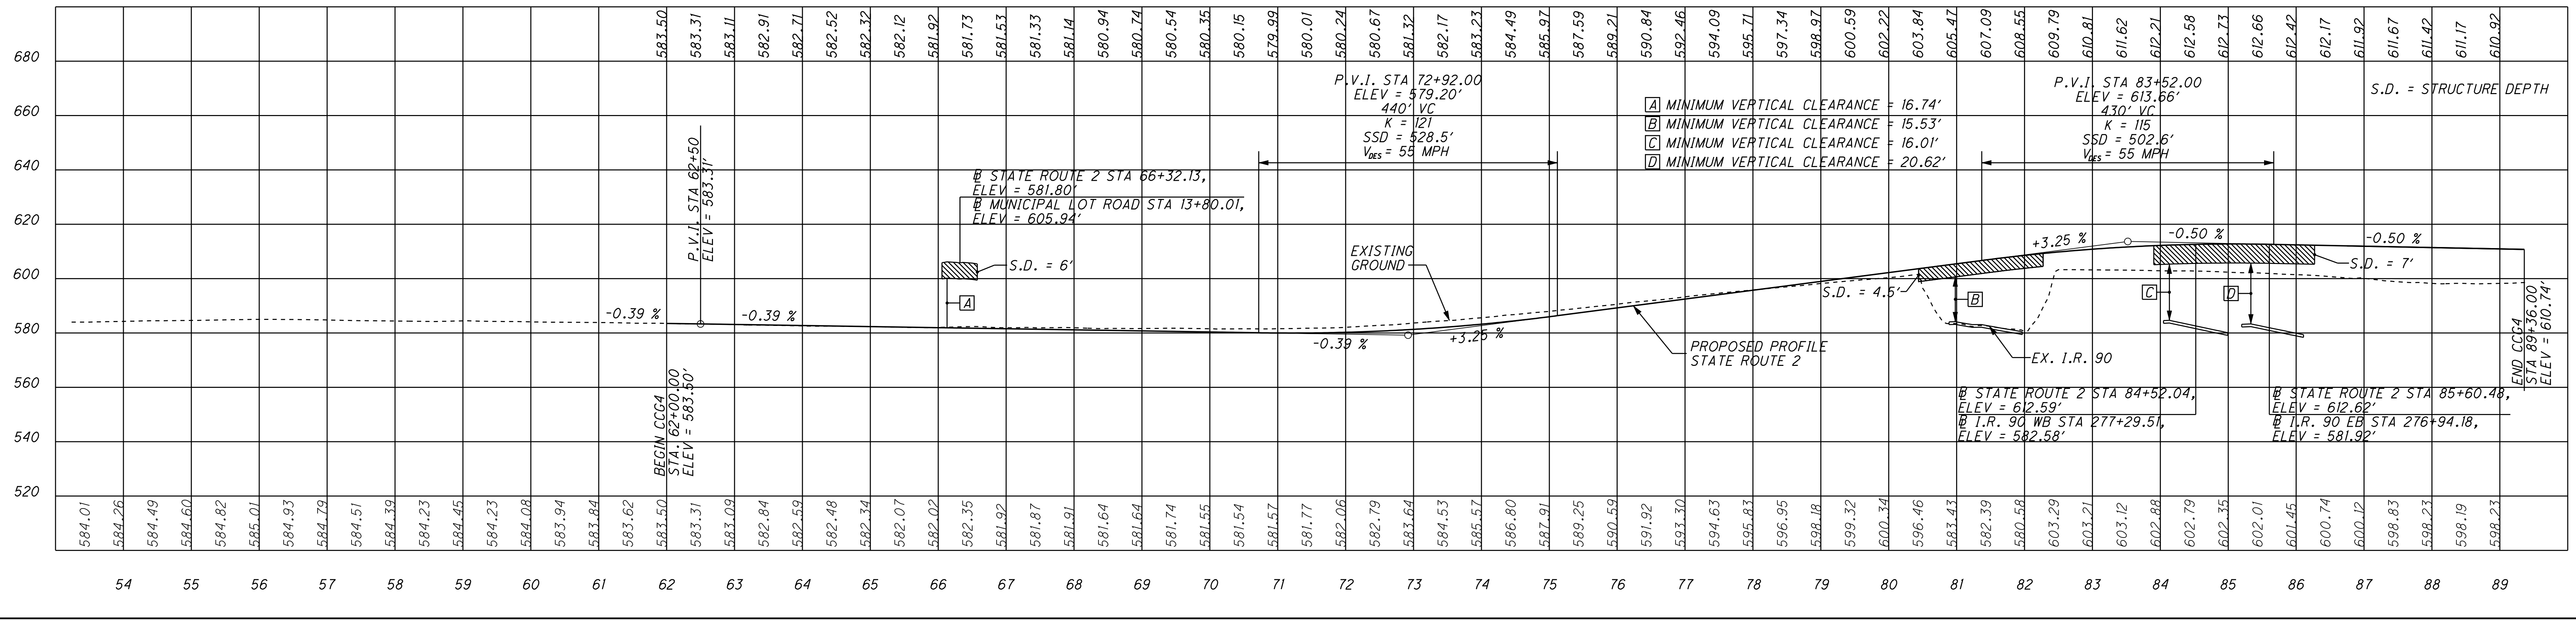

NORTH MARGINAL ROAD

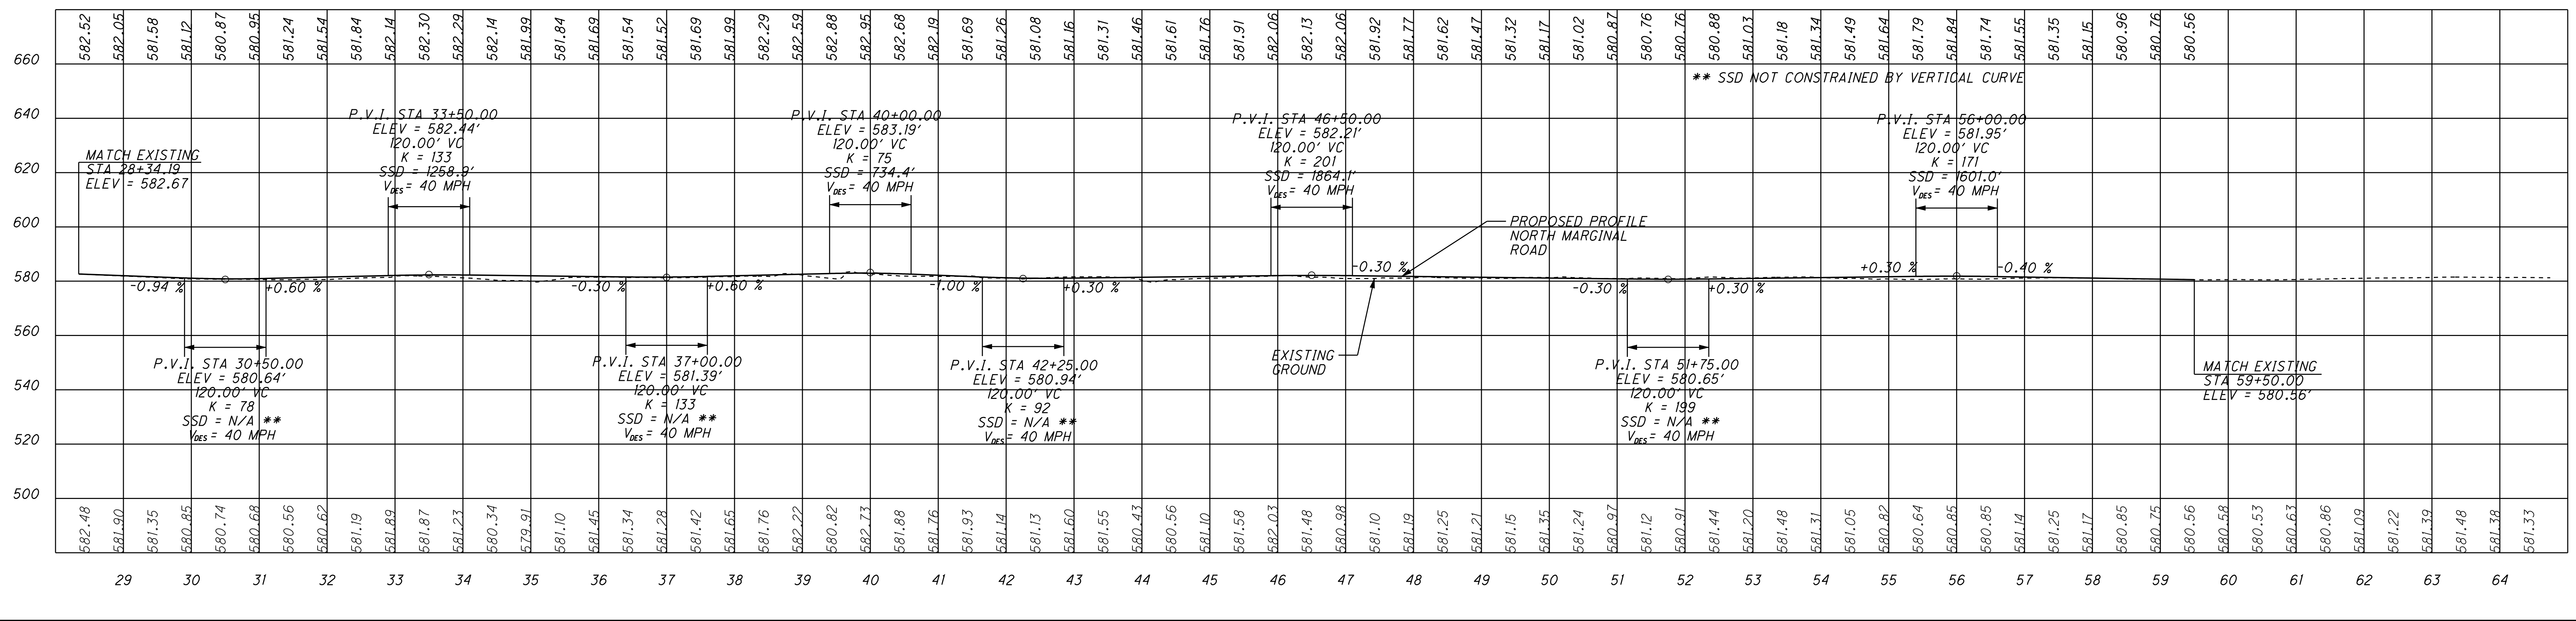

AIRPORT ACCESS ROAD

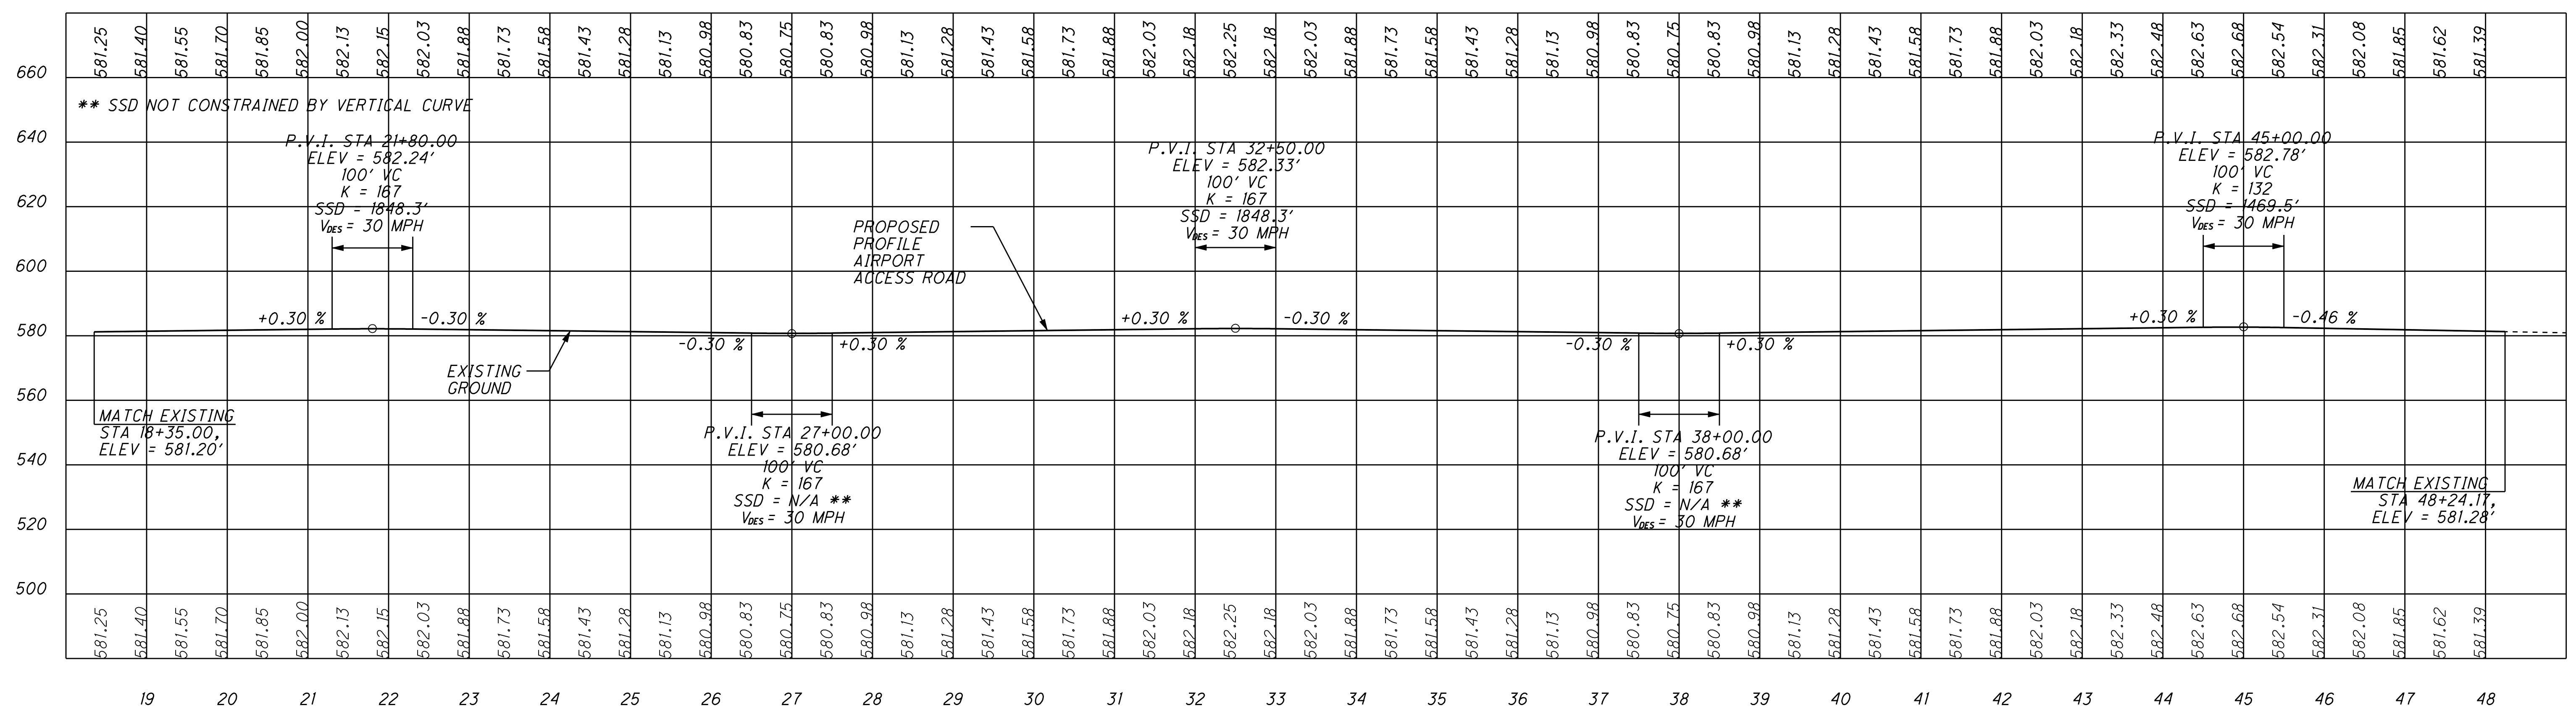

CLEVELAND INNERBELT PLAN
OHIO DEPARTMENT OF TRANSPORTATION

**CONTRACT GROUP 4
PROFILES - SHEET 7**

APRIL 1, 2010
DRAFT

Scale: 0' to 200' (100' increments)

North Arrow pointing up.