

51-7

1964 PROJECT JUST SOUTH OF GCRTA
SLM 10.16 TO SLM 10.44

ORIGINAL CONSTRUCTION OF CFN
180711030, 180711031

STATE OF OHIO DEPARTMENT OF HIGHWAYS CUY-71-10.16 CITY OF CLEVELAND CUYAHOGA COUNTY

I-71-5(16)244

FED. RD. DIVISION	STATE	PROJECT
2	OHIO	I-71-5(16)244

1
150

CUYAHOGA COUNTY
CUY-71-10.16
PART 3

FOR PARTS 1 & 2, SEC CUY-71-9.60

LIMITED ACCESS

This improvement is especially designed for Through traffic and has been declared a limited access highway or freeway by action of the Director of Highways in accordance with the provisions of Section 5511.02 of the Revised Code of Ohio.

1963 SPECIFICATIONS

The standard specifications of the State of Ohio Department of Highways, including changes and supplemental specifications listed in the proposal shall govern this improvement.

The right of way for this improvement will be provided by the State of Ohio.

I hereby approve these plans and declare that the making of this improvement will not require the closing of the highway to traffic and that provisions for the maintenance and safety of traffic will be as set forth on these plans and estimates.

Approved Charles M. J. Swick
Date 3-11-65 Division Deputy Director

Approved A. H. Althoff
Date 4-2-65 Engineer of Bridges

Approved R. D. B. B. B.
Date 4-14-65 Engineer of Location and Design

Approved R. B. B. B.
Date 4-14-65 Deputy Director of Design and Construction

Approved T. H. B. B.
Date 3-5-65 Deputy Director of Right of Way

Approved J. W. B. B.
Date 4-2-65 Deputy Director of Planning and Programming

Approved P. M. B. B.
Date 4-22-65 First Assistant Director

Approved R. E. B. B.
Date 3-11-65 Director of Highways

Approved R. E. B. B.
Date 3-11-65 Director of Public Service, City of Cleveland, Ohio

CONVENTIONAL SIGNS


County Line	-----
Corporation Line	-----
Center Line	-----
Township Line	-----
Section Line	-----
Fence Line	-----
Guard Rail (existing)	-----
Guard Rail (proposed)	-----
Railroad	-----
Power Poles	-----
Telephone Poles	-----
Trees or stumps (existing)	-----
Trees or stumps (to be removed)	-----
Existing Right of Way	-----
Limited Access Only	-----
Right of Way Only	-----
Limited Access & Right of Way	-----

INDEX SHEETS

Title Sheet	1	Drainage Plans	44, 45, 46
Schematic Plan	2	Drainage Profiles	47
Typical Sections	3, 4, 5	Structures, 20' Span & Under	48
General Notes	6, 7	Miscellaneous Details	49 thru 52
General Summary	8, 9	Lighting Plans	53 thru 60
Quantities & Sub-Summaries	10	Landscaping Plans	61, 62
Calculation Sheets	11	Structures Over 20' Span	63 thru 141 & 141A
Superelevation Tables	12, 13	Right of Way	142 thru 150
Plans	14 thru 18		
Profiles	19 thru 24		
Pavement Details	25		
Grading Plans &	26		
Cross Sections	27 thru 41		
NYC RR Access Road	42, 43		

LINE DATA

Begin Project	Sta. 611+08.04
End Project	Sta. 626+00.00
Net Length of Project	= 1491.96 Lin. Ft. = 0.282 Miles
ADD FOR APPROACHES	
Airport Freeway	Sta. 614+35.00 - Sta. 626+95.00 = 1260.00 Lin. Ft.
	Sta. 626+00.00 - Sta. 626+95.00 = 95.00 Lin. Ft.
Net Length of Approaches	= 1355.00 Lin. Ft.
Net Length of Work	= 2846.96 Lin. Ft. = 0.539 Miles

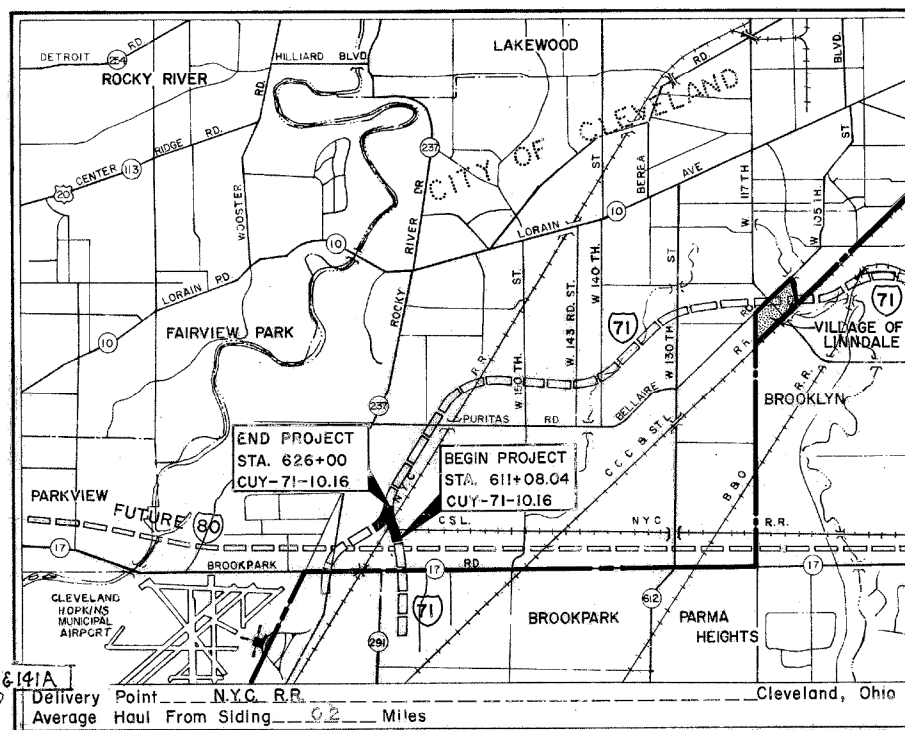

LOCATION MAP

SCALE OF MILES



Portion to be improved	-----
State Roads	-----
Construction under other contract	-----
Other Roads	-----

SCALES

Plan	-----
Profile: Horizontal	-----
" Vertical	-----
X-Sections	-----

Sheet No. 53 revised
11-23-65 C.E.H.
Revised Sheet No. 53
11-5-65 C.E.H.

Sheet 131 revised 6-24-65.
Sheets 42 & 43 superseded by
sheets 42R & 43R respectively 6-24-65.
Sheets 43, 45 & 137 revised 8-2-65.
Sheets 103, 115 & 113 revised 12-8-65.
Sheet 127 revised 6-24-65.

Supplemental Specifications

CE-101.04	5-22-66
3-X-1	7-13-64
3-307	10-1-64
SEE PART 1	
T-335	12-28-63

PLANS PREPARED BY
RACKOFF ASSOCIATES
ENGINEERS COLUMBUS, OHIO
Melvin Rackoff

DEPARTMENT OF COMMERCE
BUREAU OF PUBLIC ROADS

APPROVED:

DIVISION ENGINEER DATE

Supplemental Prints of Standard Construction Drawings									
AS-1-54	7-5-62	I-8 M.H. NO. 2	2-1-63	I-15 NO. 6	2-1-63	L-3	4-1-50	AR-1-57	4-2-62
B-T-70-71	11-15-60	HW-E	2-1-63	I-8 M.H. NO. 1-A	2-1-63	L-3A	4-1-50	AR-1-55	2-2-59
B-T-71R	3-2-53	HW-NO. 1	8-1-63	I-21-23	3-10-64	LJ NO. 1	7-1-55	ES-1-62	1-15-63
		I-1	11-15-60	I-12	2-1-63			SD-1-63	2-14-63
		I-8 C.B. NO. 5	2-1-63			RI-1	9-1-64	SD-2-64	11-25-64
F-1	2-1-63	I-8 I NO. 2	2-1-63	I-15 NO. 1	11-15-60	L-1	4-1-50		
F-3	2-1-63	I-8 I NO. 2-A	2-1-63	I-15 NO. 2-A	8-17-60	I-2	4-1-50		
						T-1	9-12-60		

File No.	CUYAHOGA COUNTY	CUY-71-10.16
Date of Letting		19
Contract No.		