






CUYAHOGA COUNTY
 CUY-71-15.06
 CFN 180711607
 SLM 16.06, 96"
 CONSTRUCTED
 UNDER CUY-71-14.16

CFN 180711594
 SLM 15.94, 30"
 SEE SHEET 228

CFN 180711593
 SLM 15.94, 30"
 CONSTRUCTED
 UNDER CUY-71-14.16

CULVERT N° CUY-71-15.94
 SEE SHEET N°-228

CURVE NO. 11		SPIRAL NO. 11	
Δ	= 23° 46' 04" RT.	L_s	= 450.00'
Δ_c	= 12° 31' 04" RT.	θ	= 05° 37' 30"
D	= 02° 30' 00"	P	= 368'
R	= 2291.83'	K	= 22493'
T	= 251.36'	L_T	= 300.15'
L	= 500.71'	$S.T.$	= 150.14'
E	= 13.74'	T	= 707.99'
		E	= 53.96'

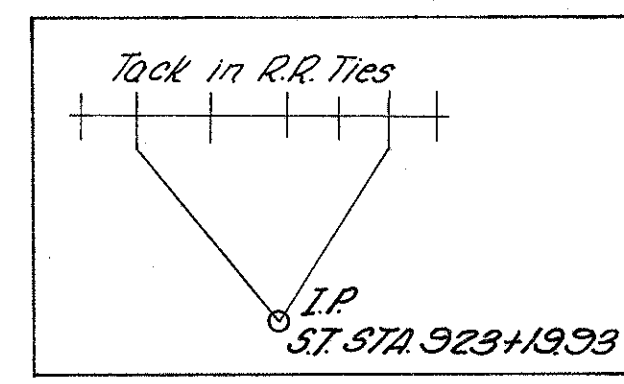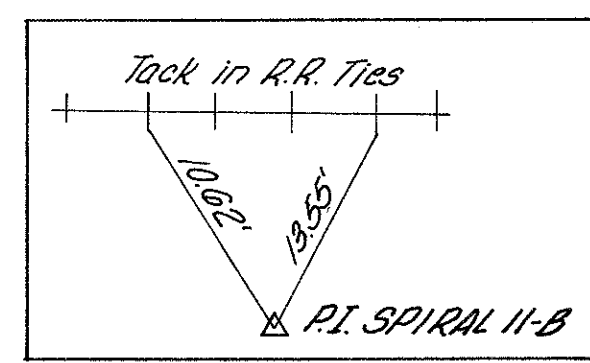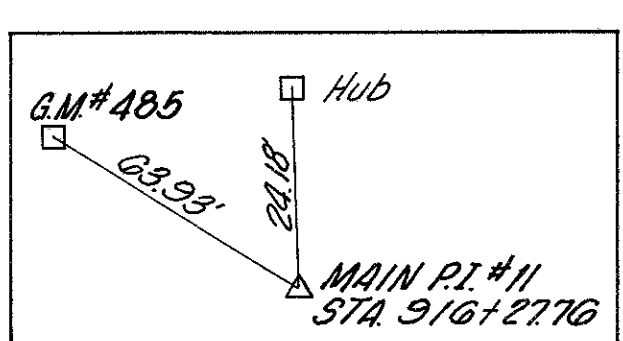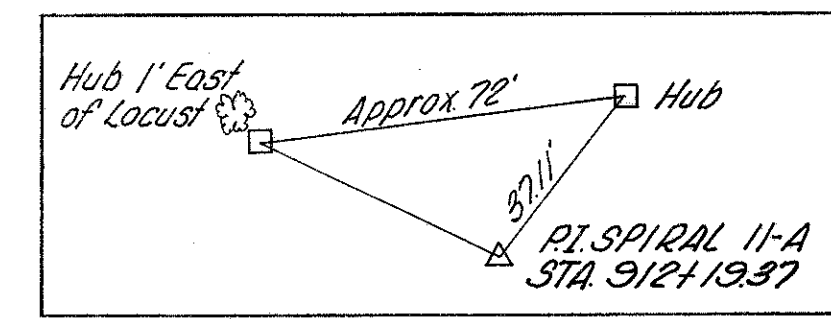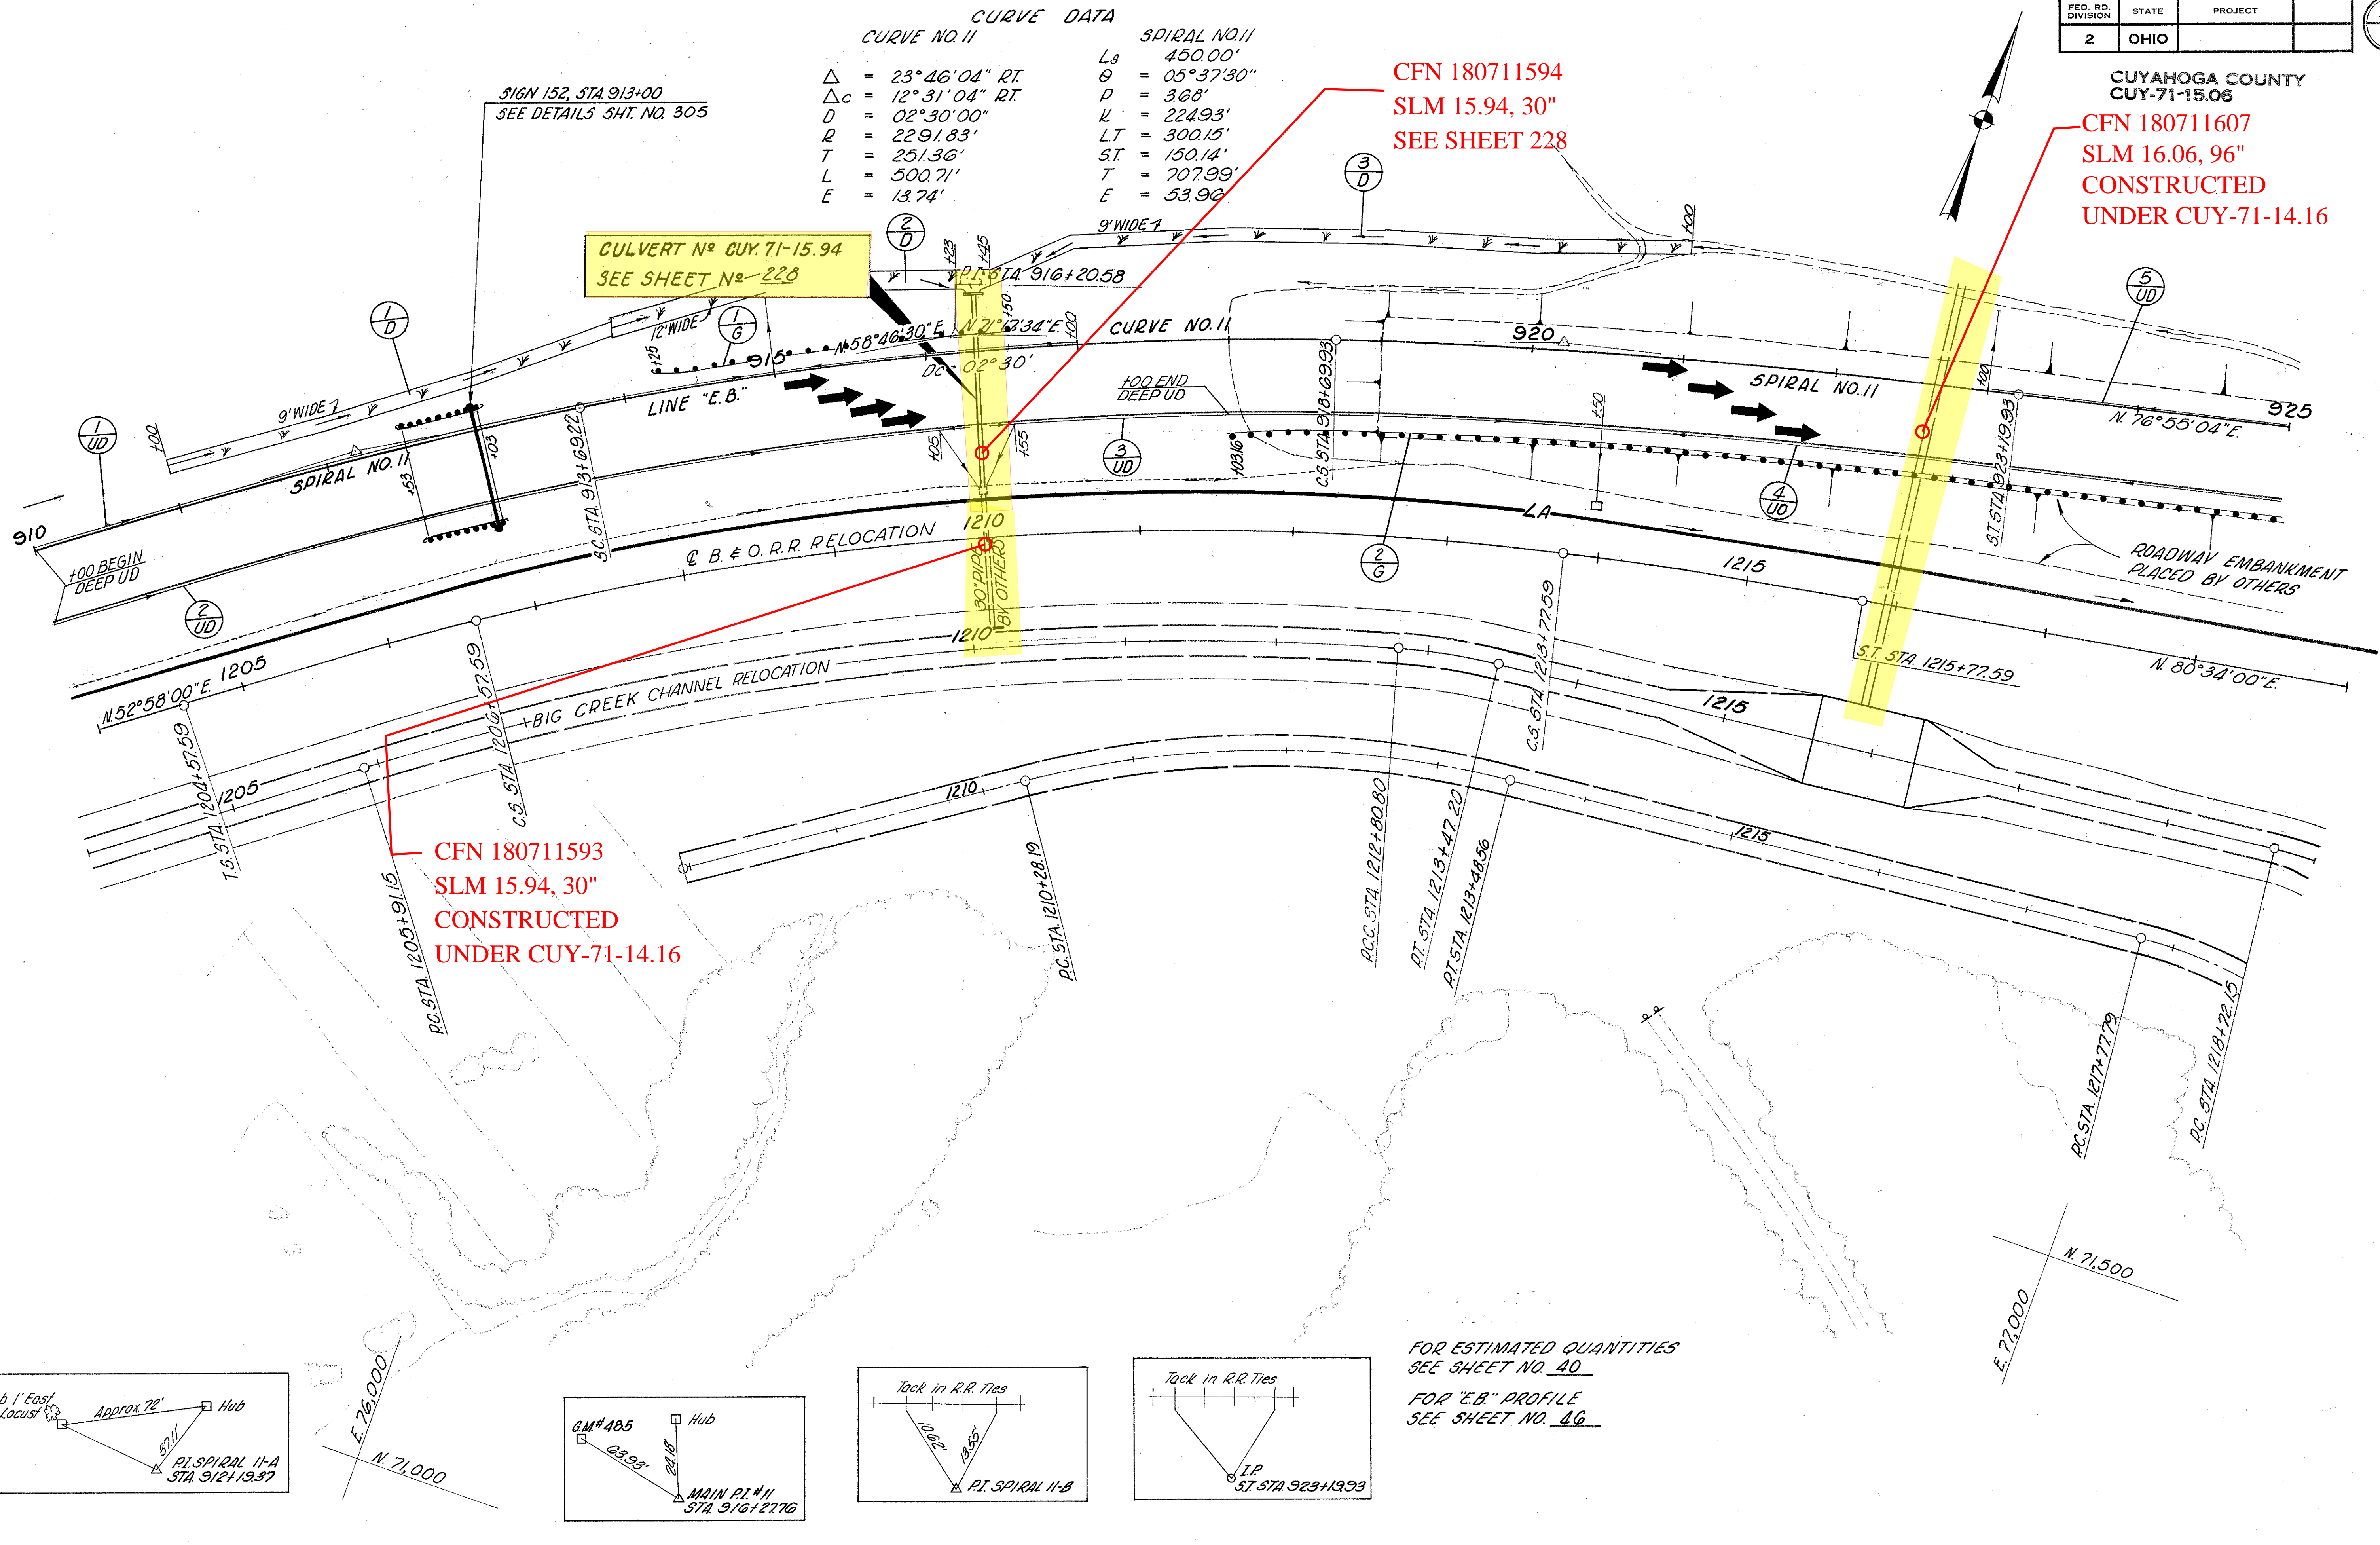

FOR ESTIMATED QUANTITIES
 SEE SHEET NO. 40
 FOR "E.B." PROFILE
 SEE SHEET NO. 46