


CUYAHOGA COUNTY  
CUI-71-15.06

CURVE DATA  
CURVE NO. 18  
PI STA 928+01.27  
 $\Delta = 09^{\circ}29'12''$  LT.  
 $D = 01^{\circ}28'00''$   
 $R = 3906.53'$   
 $T = 324.15'$   
 $L = 646.82'$   
 $E = 13.43'$

CURVE DATA  
CURVE NO. 18A  
Pic STA 924+33.86 LINE 'W'  
 $\Delta = 01^{\circ}53'16''$  LT  
 $D = 01^{\circ}29'06''$   
 $R = 3858.53$   
 $T = 63.57$   
 $L = 127.13$   
 $E = 0.52$

CURVE DATA  
CURVE NO. 12  
PI STA 941+06.97  
 $\Delta = 14^{\circ}54'00''$  LT  
 $D = 00^{\circ}45'00''$   
 $R = 7639.44'$   
 $T = 998.97'$   
 $L = 1986.67'$   
 $E = 65.04$

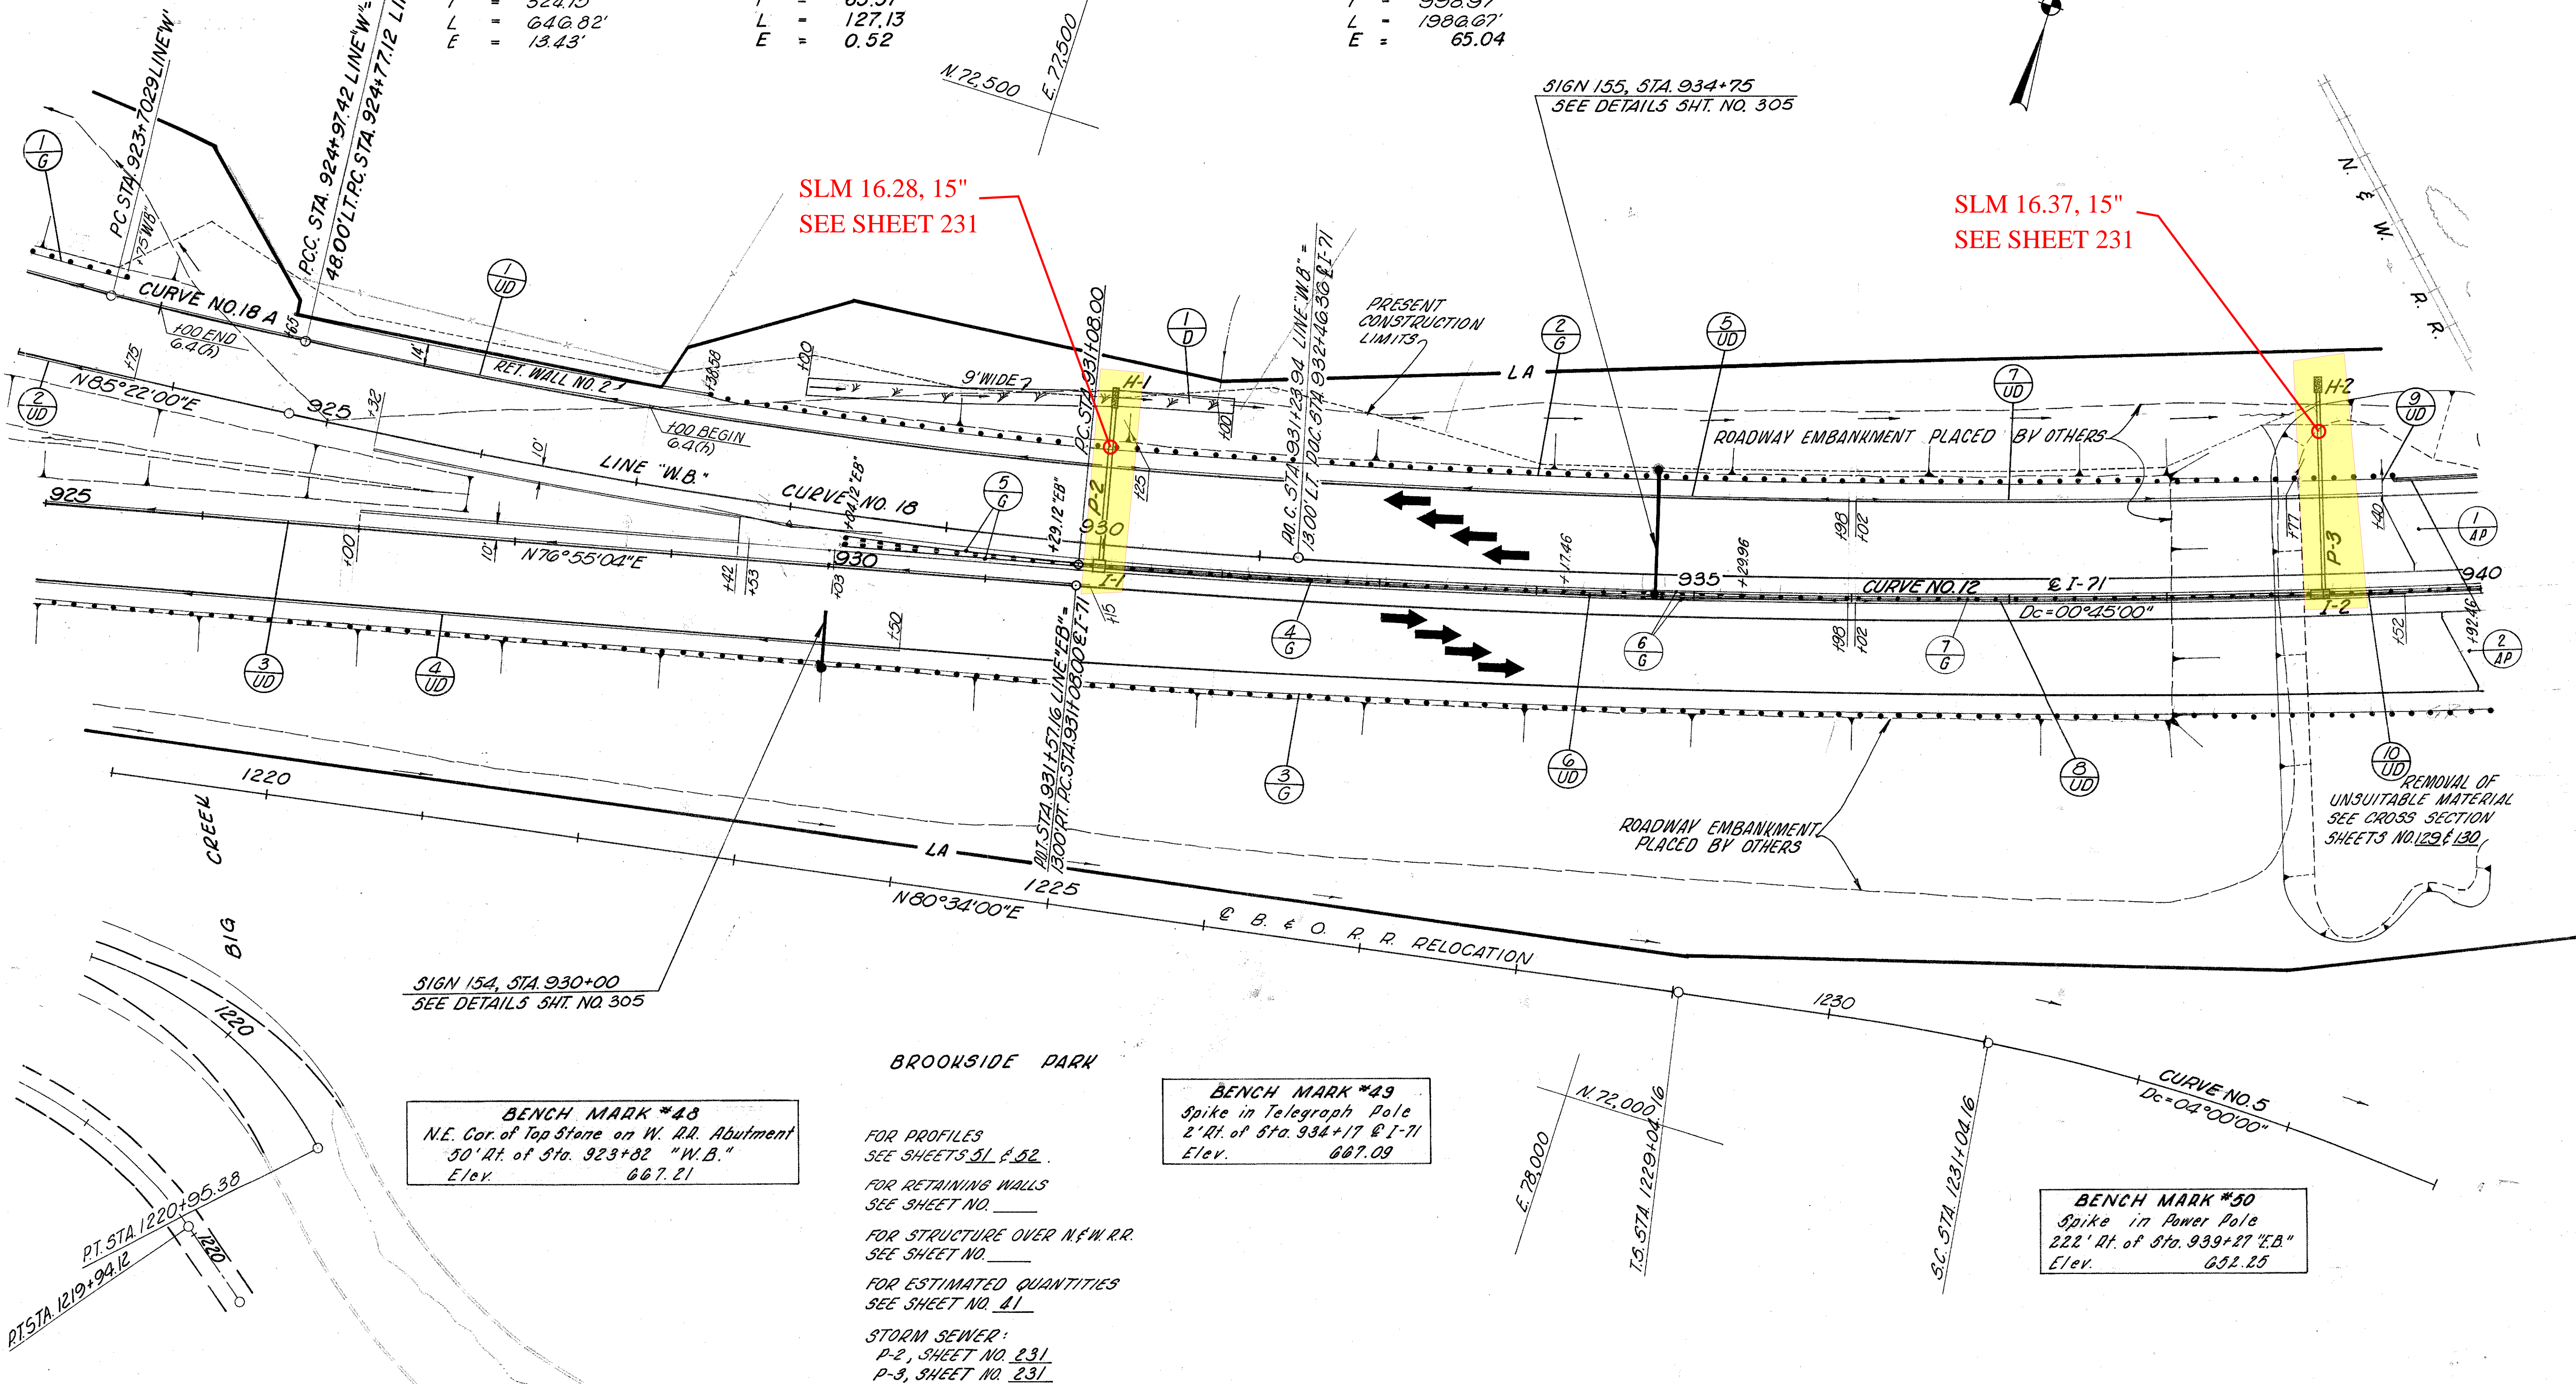

SLM 16.28, 15"  
SEE SHEET 231

SLM 16.37, 15"  
SEE SHEET 231

LINE 'W.B.' STA. 923+00 TO E.I-71 STA. 940+00  
LINE 'E.B.' STA. 925+00 TO E.I-71 STA. 940+00