
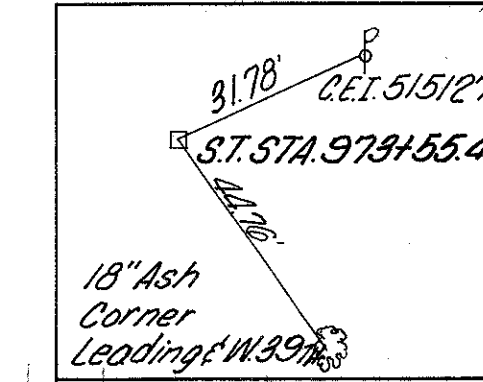


⑦ THRU ⑨ REMOVE CONCRETE DRIVE APPROACH AND FILL BETWEEN CURB GAPS WITH SANDSTONE CURB THAT HAS BEEN REMOVED FOR RESET.

**BENCH MARK #60**  
Spike in Light Pole on  
S.W. Corner of Poe & W. 39th.  
352' Lt. Sta. 973+92  
Elev. 700.16

FOR DRAINAGE PLAN  
SEE SHEET NO. 224  
FOR PLAN & PROFILE W. 39th ST.  
SEE SHEET NO. 206  
FOR RETAINING WALLS  
SEE SHEET NO. 384  
FOR ESTIMATED QUANTITIES  
SEE SHEET NO. 42

FOR PROFILE  
SEE SHEET NO. 54

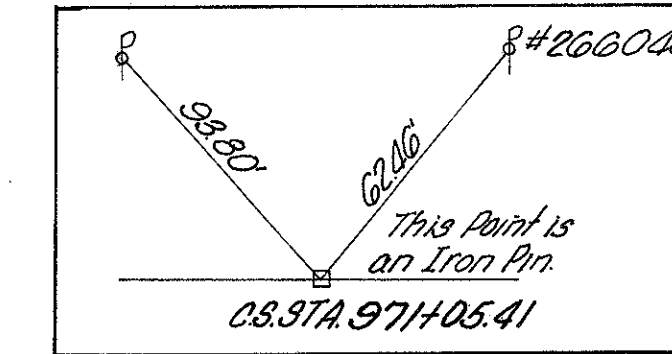

**BENCH MARK #61**  
Spike in Light Pole with  
Fire Alarm Box, S.E. Corner Poe & W. 35th.  
300' Lt. Sta. 982+65  
Elev. 696.84

