
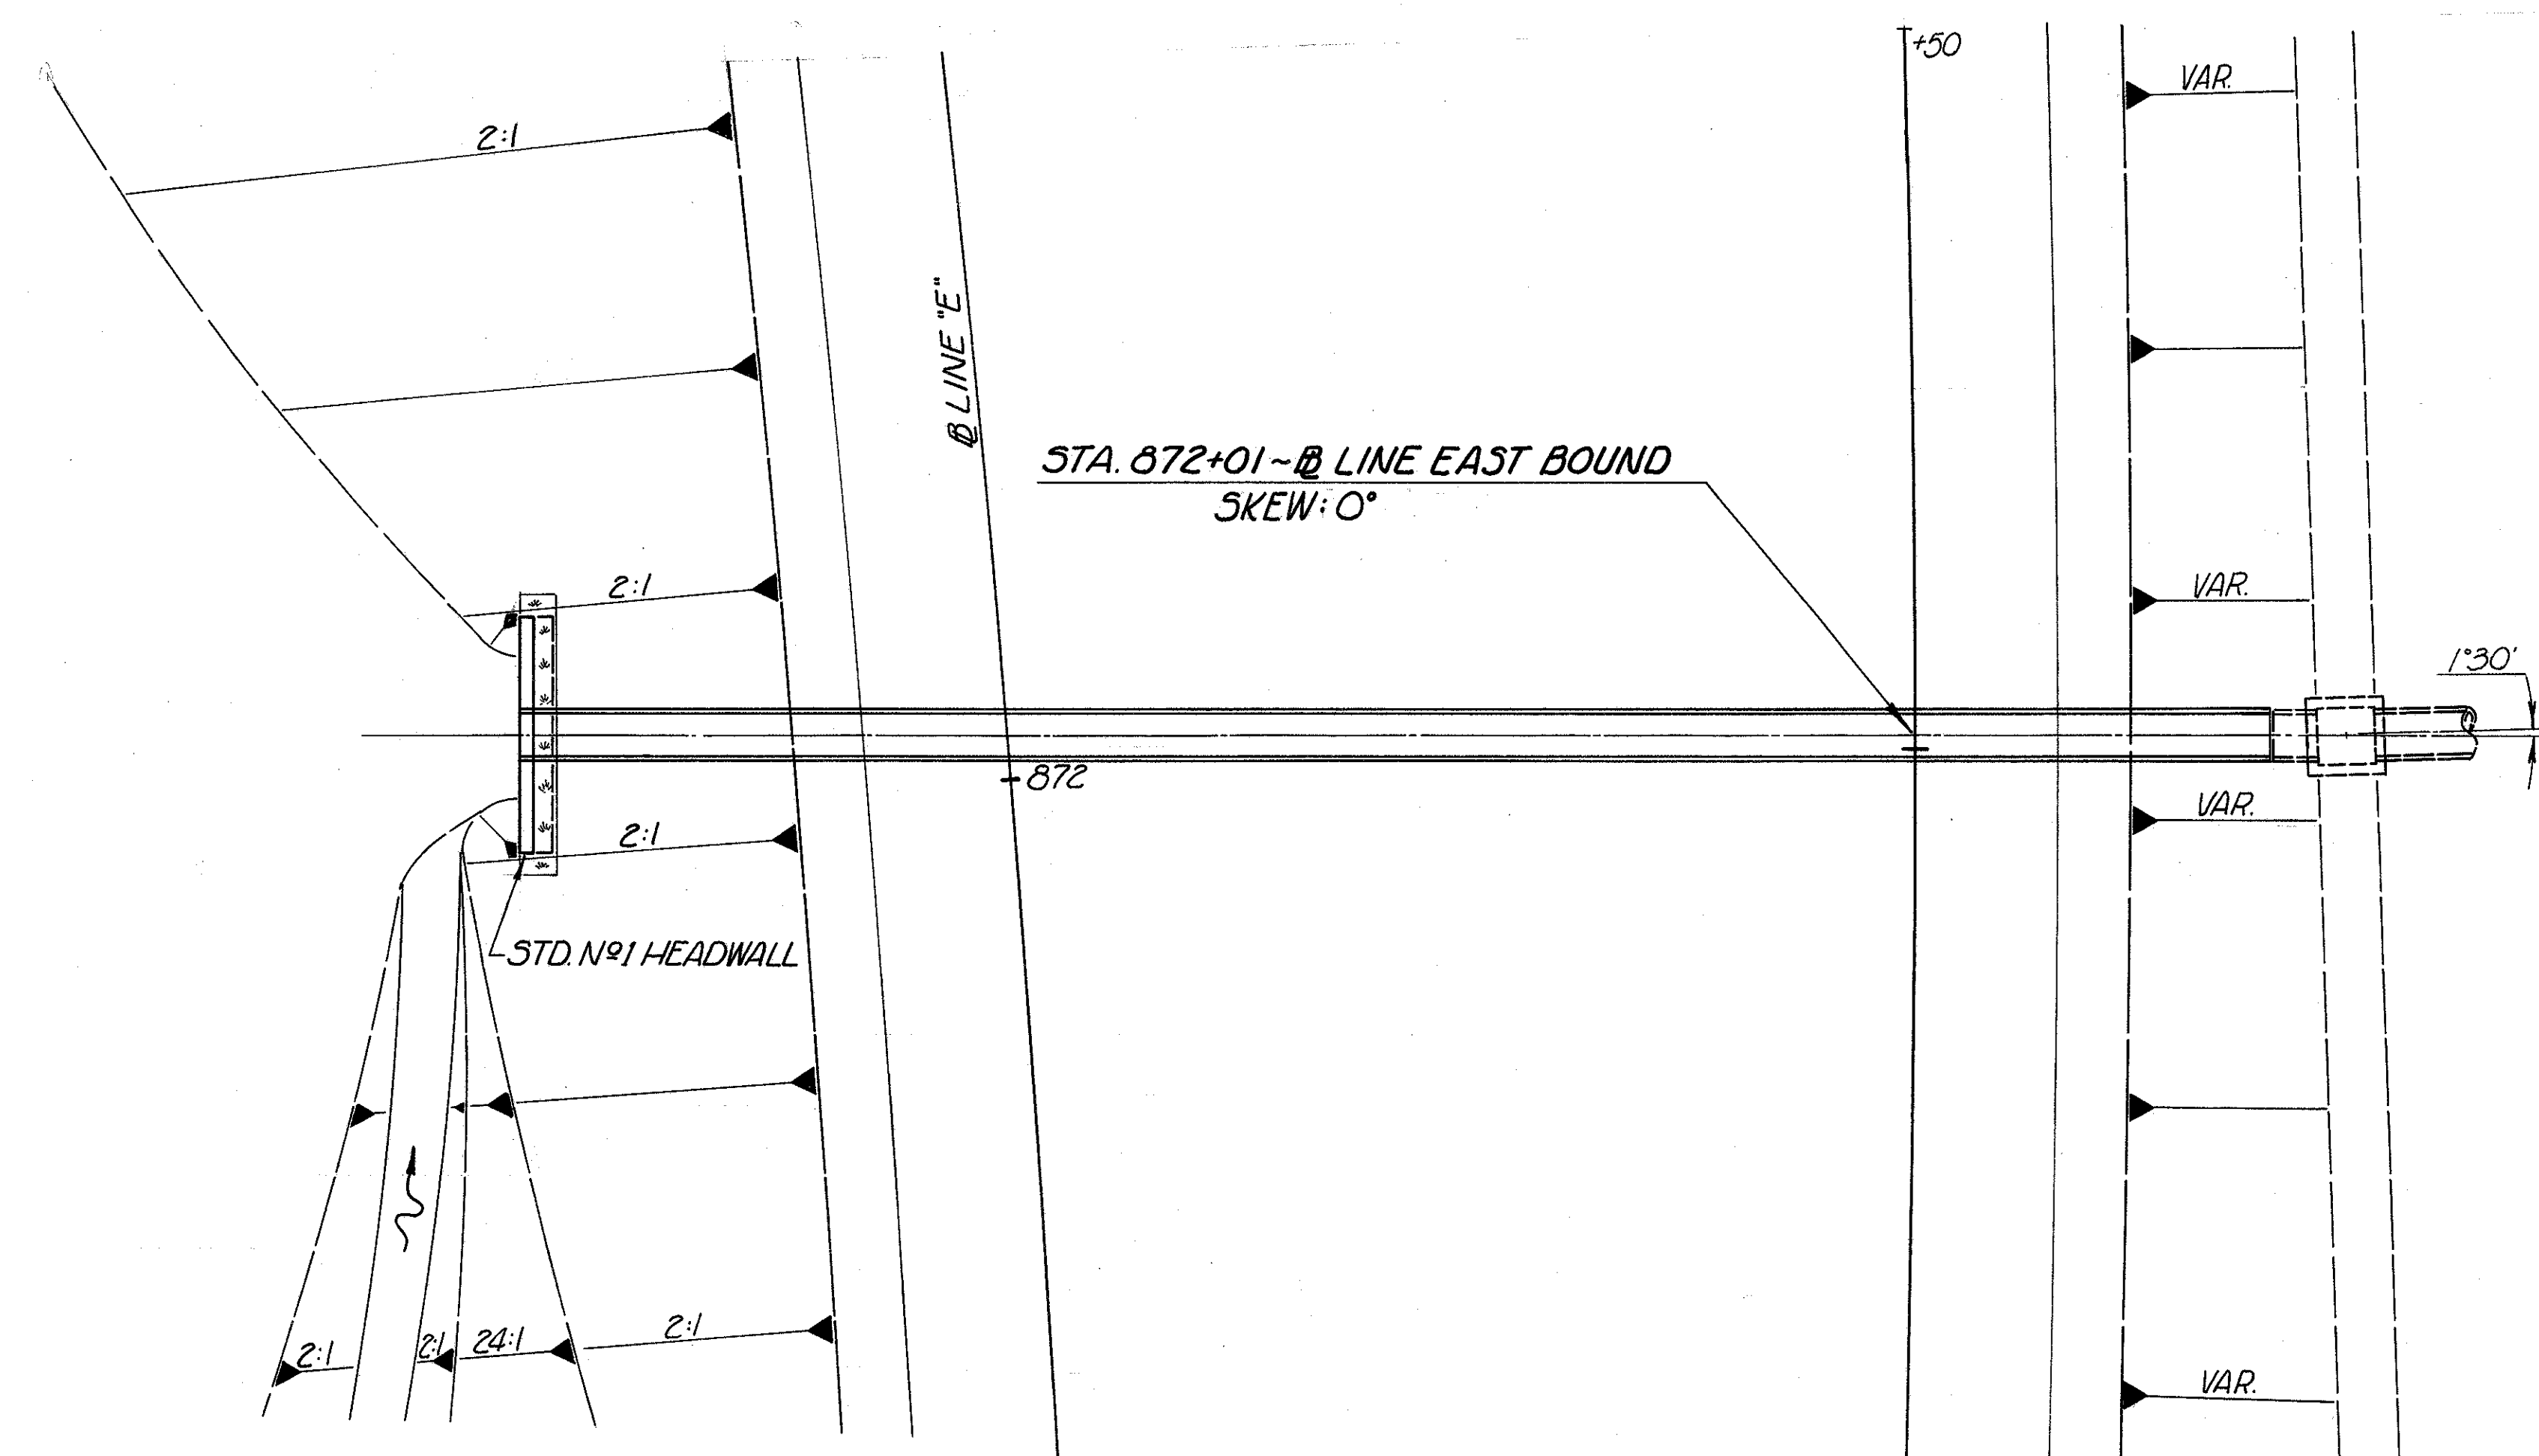


FED. RD. DIVISION	STATE	PROJECT	
2	OHIO		

225

CUYAHOGA COUNTY
CUY-71-15.06

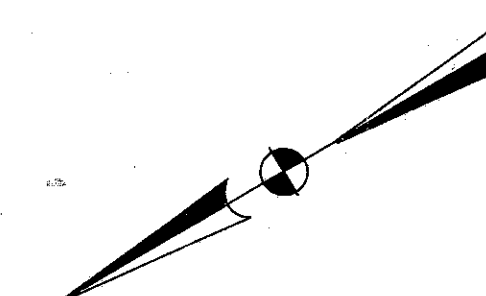

ESTIMATED QUANTITIES

I-1 36" PIPE ~ CLASS A-1, Sec. M-6.6(b) or M-6.8(b) 123 Lin.Ft.
I-2 MASONRY 6.5 Cu.Yds.
L-10 SODDING 4 Sq.Yds.

Area = 28 ac.
Q₅₀ = 58 c.f.s.
SCALE: 1" = 10'

CFN 180711510
SLM 15.10, 36"

DESCRIPTION	PLOTTED	INVEST.	CHECKED
TOPOGRAPHY	BY	BY	BY
PAVEMENT	DATE	DATE	DATE
CONCRETE			
QUANTITIES			

