


CUYAHOGA COUNTY
CUY-71-15.06

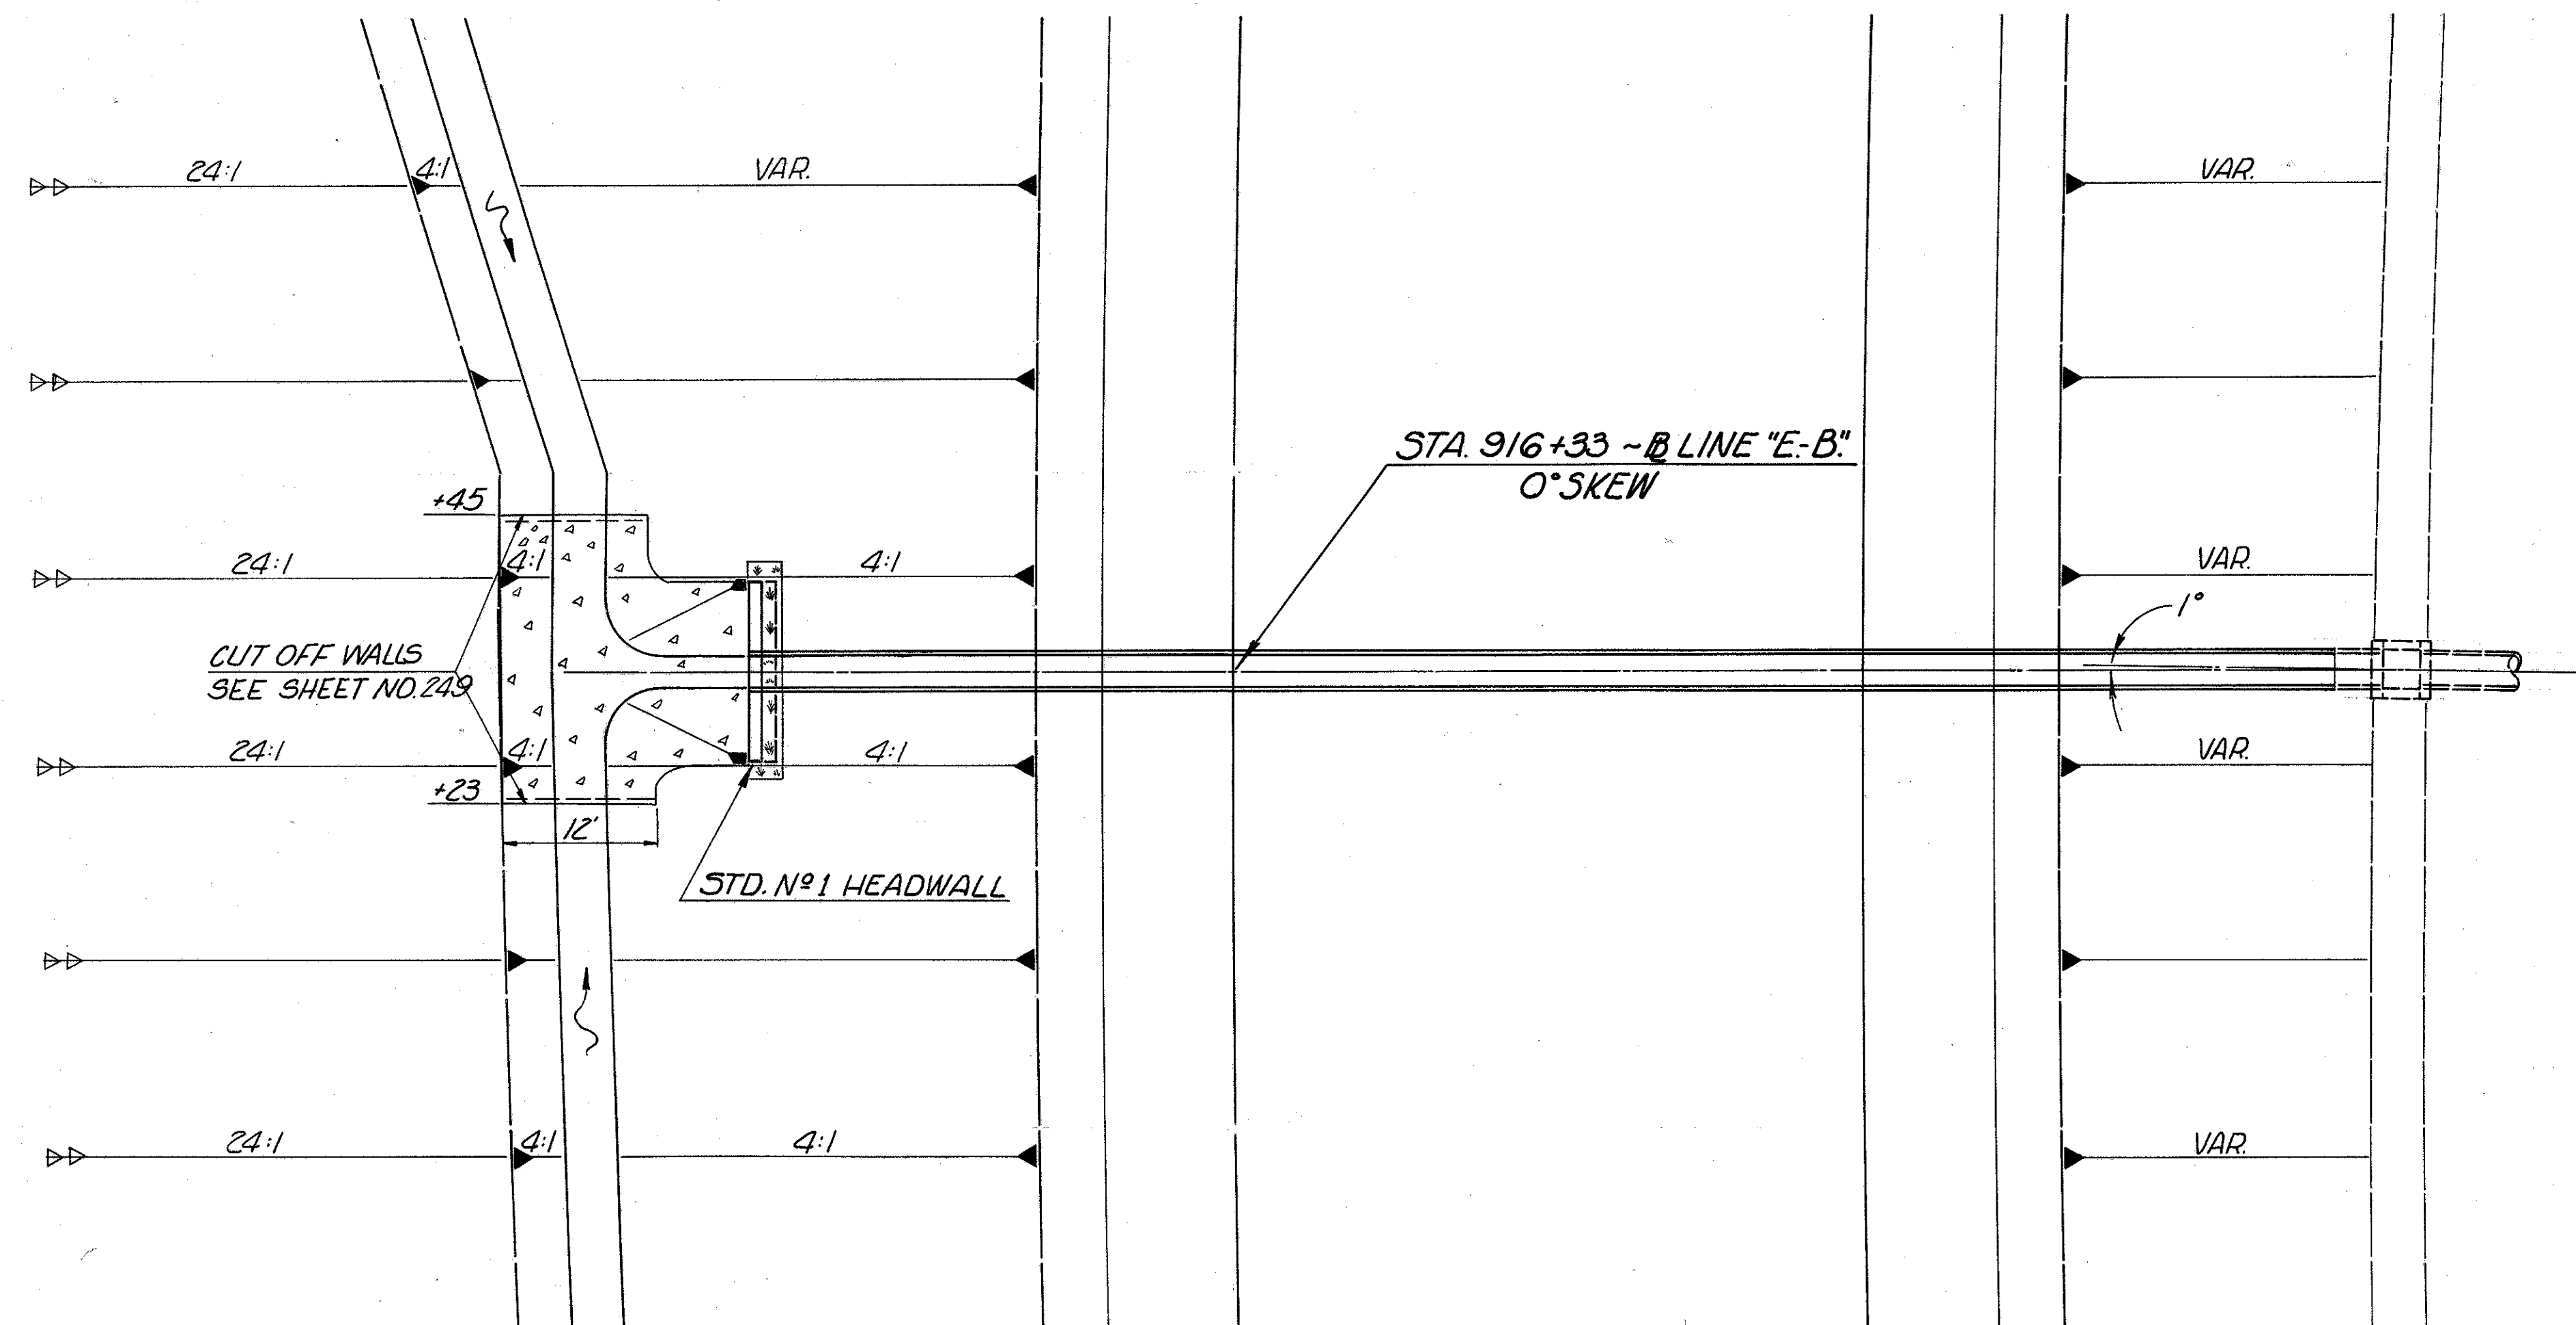

ESTIMATED QUANTITIES

I-1 30" PIPE ~ CLASS A-1, Sec. M-66(b) or M-68(b)	124 Lin. Ft.
I-2 MASONRY	47 Cu. Yds.
L-10 SODDING	4 Sq. Yd.
I-10 RIPRAP USING 6" REINF CONG SLAB	41 Sq. Yd.

Area = 17 ac.
Q₅₀ = 42 c.f.s.
Scale: 1"=10'

