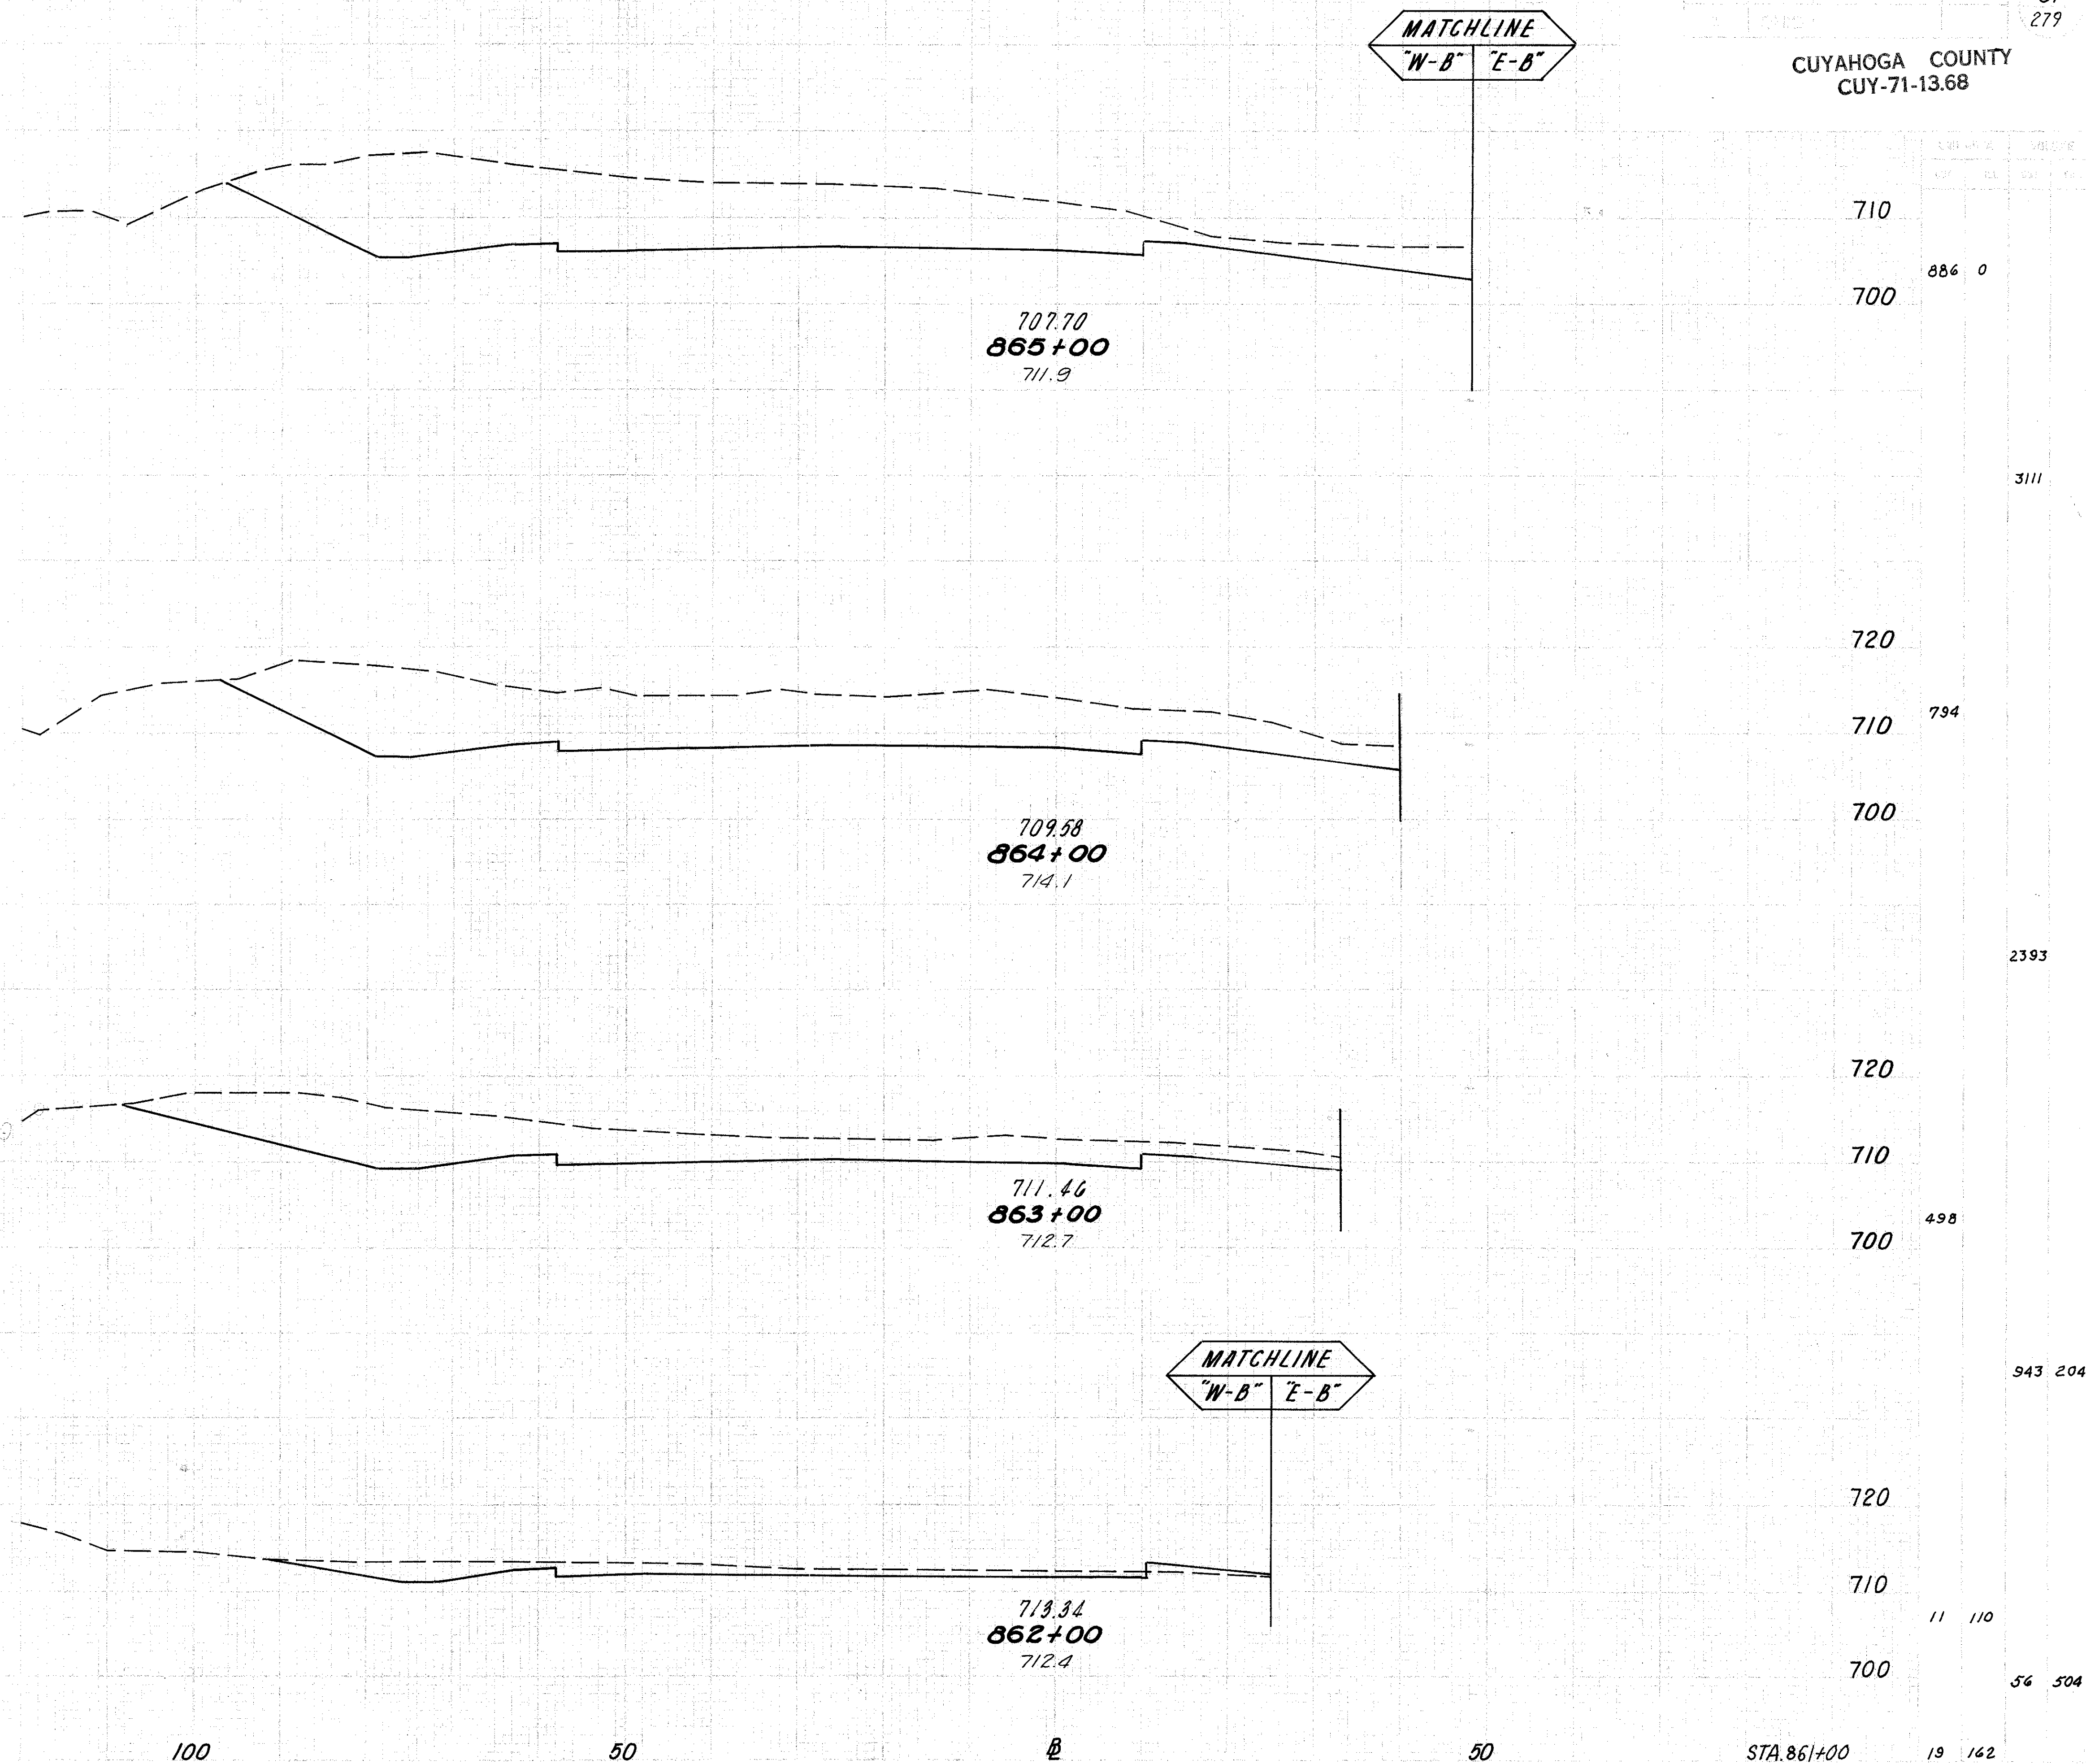


CUYAHOGA COUNTY
CUY-71-13.68

[illegible]