


CURVE DATA

CURVE NO. 14		SPIRAL NO. 14A	
PI. STA.	879+40.30	Ls	= 600.00'
Δ	= 44° 44' 19" LT.	θ	= 13° 30' 00"
Δc	= 19° 59' 19" LT.	P	= 1176'
D	= 04° 30' 00"	K	= 299.45'
R	= 1273.24'	L.T.	= 401.17'
T	= 224.38'	ST	= 201.06'
L	= 444.19'	Ts	= 828.28'
E	= 19.62	Es	= 116.32'

DESCRIPTION	PLOTTED	INCHES	CHECKED
TOPOGRAPHY	2/11/64	1/4"	2/11/64
PAVEMENT	2/11/64	1/4"	2/11/64
QUANTITIES	2/11/64	1/4"	2/11/64

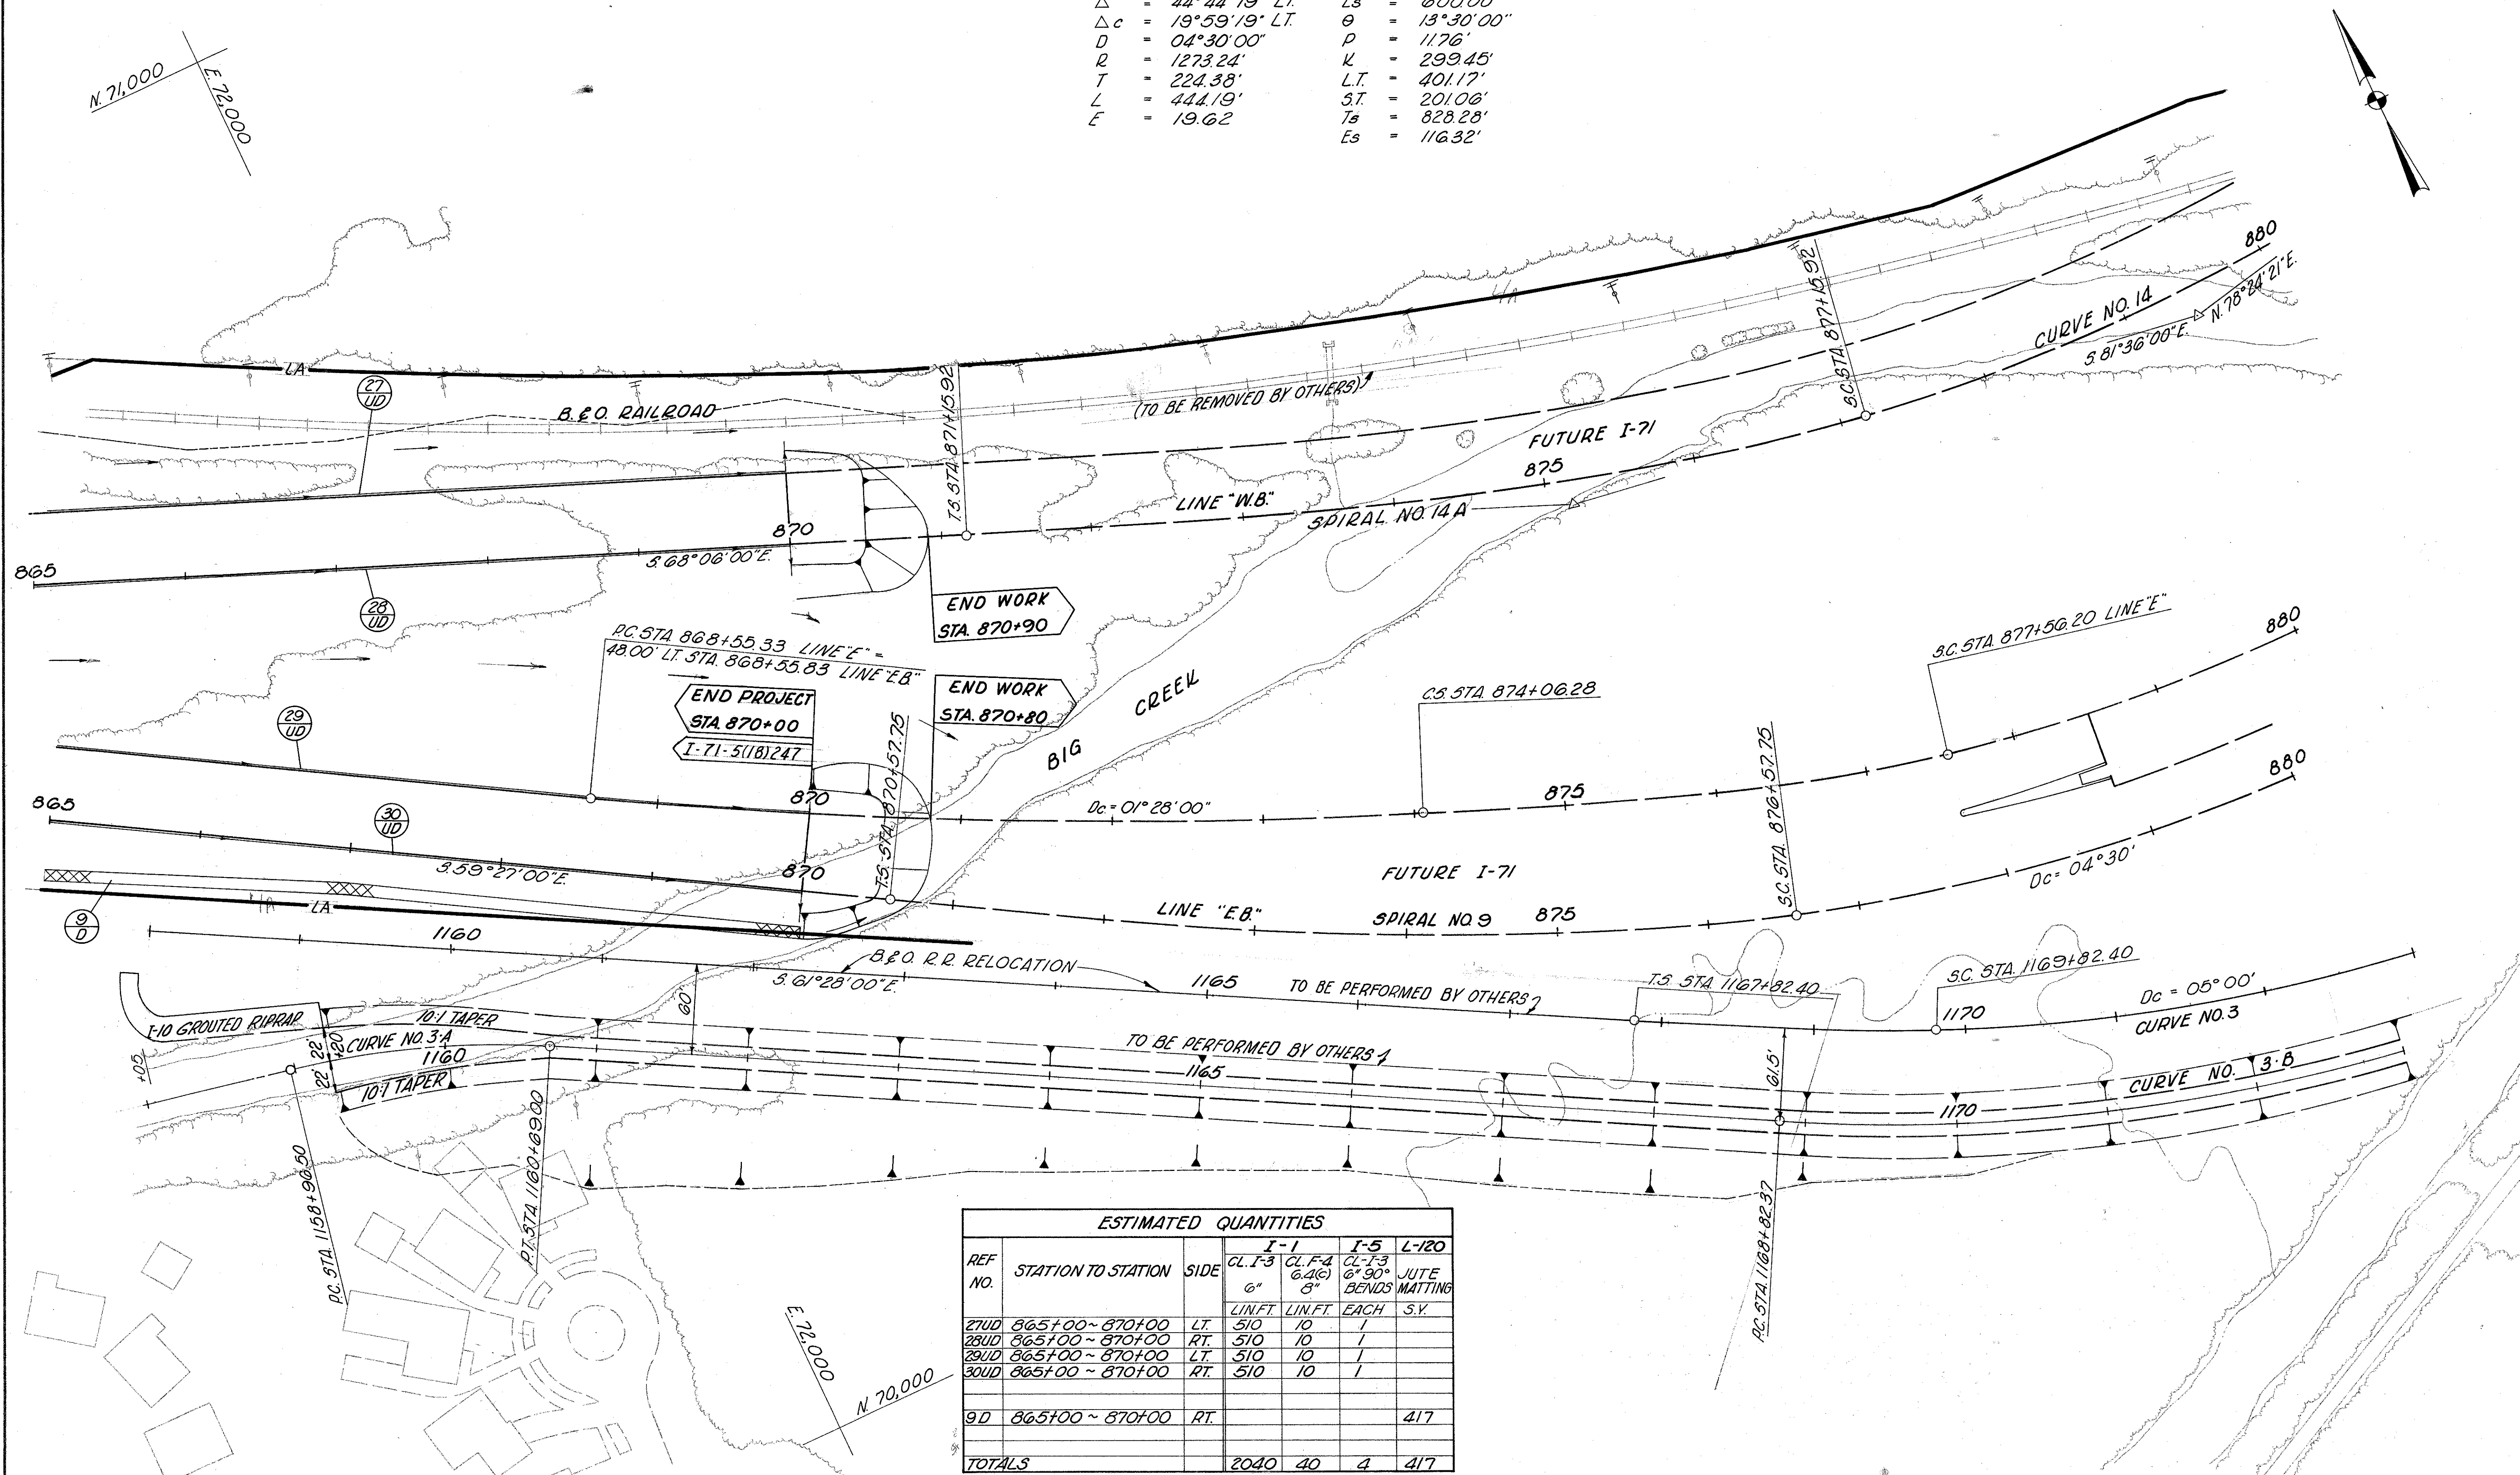

ESTIMATED QUANTITIES

REF NO.	STATION TO STATION	SIDE	I-1		I-5		L-120
			CL. I-3 6"	CL. F-4 6.4(c) 8"	CL. I-3 6" 90° BENDS	CL. I-3 6" 90° BENDS	
			LIN. FT.	LIN. FT.	EACH		S.V.
27UD	865+00 ~ 870+00	LT.	510	10	1		
28UD	865+00 ~ 870+00	RT.	510	10	1		
29UD	865+00 ~ 870+00	LT.	510	10	1		
30UD	865+00 ~ 870+00	RT.	510	10	1		
9D	865+00 ~ 870+00	RT.					417
TOTALS			2040	40	4		417