


121
279

Diagram illustrating the cross-section of a channel with a V-shaped cutout. The top width is divided into three segments: 4', 2', and 4'. The right side slope is labeled 3 (vertical) to 1 (horizontal). The bottom of the cutout is labeled SECTION "AA".

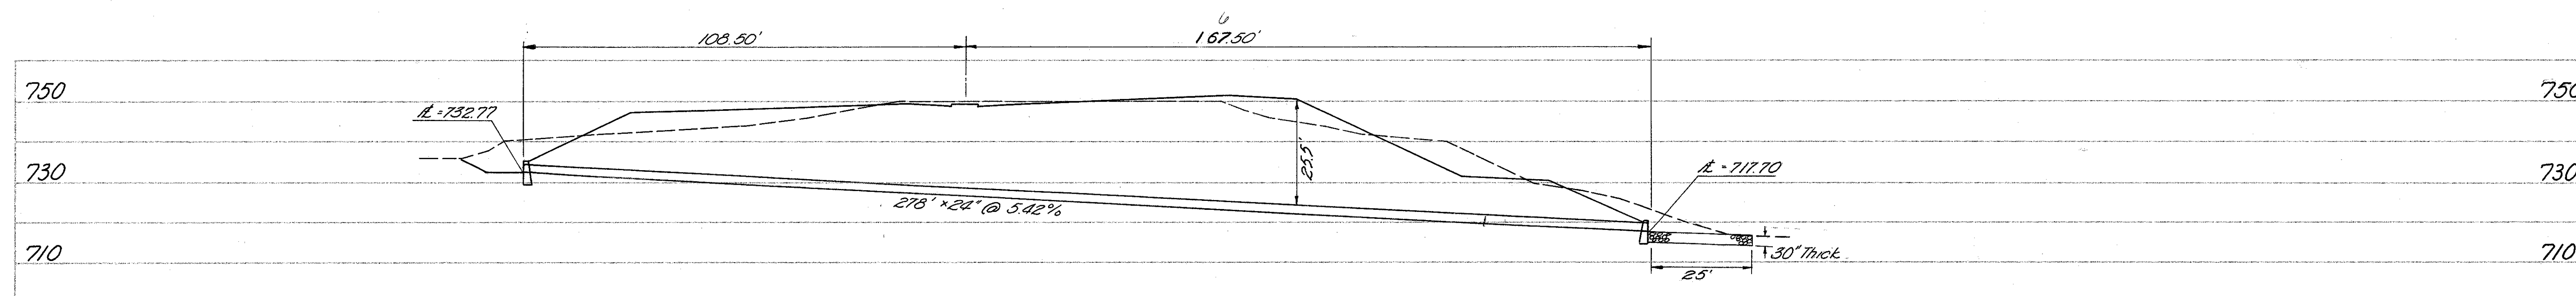

CULVERT STA. 829+60