



h-w

L-20

FED. RD. DIVISION	STATE	PROJECT
2	OHIO	

123
279

CUYAHOGA COUNTY
CUY-71-1368

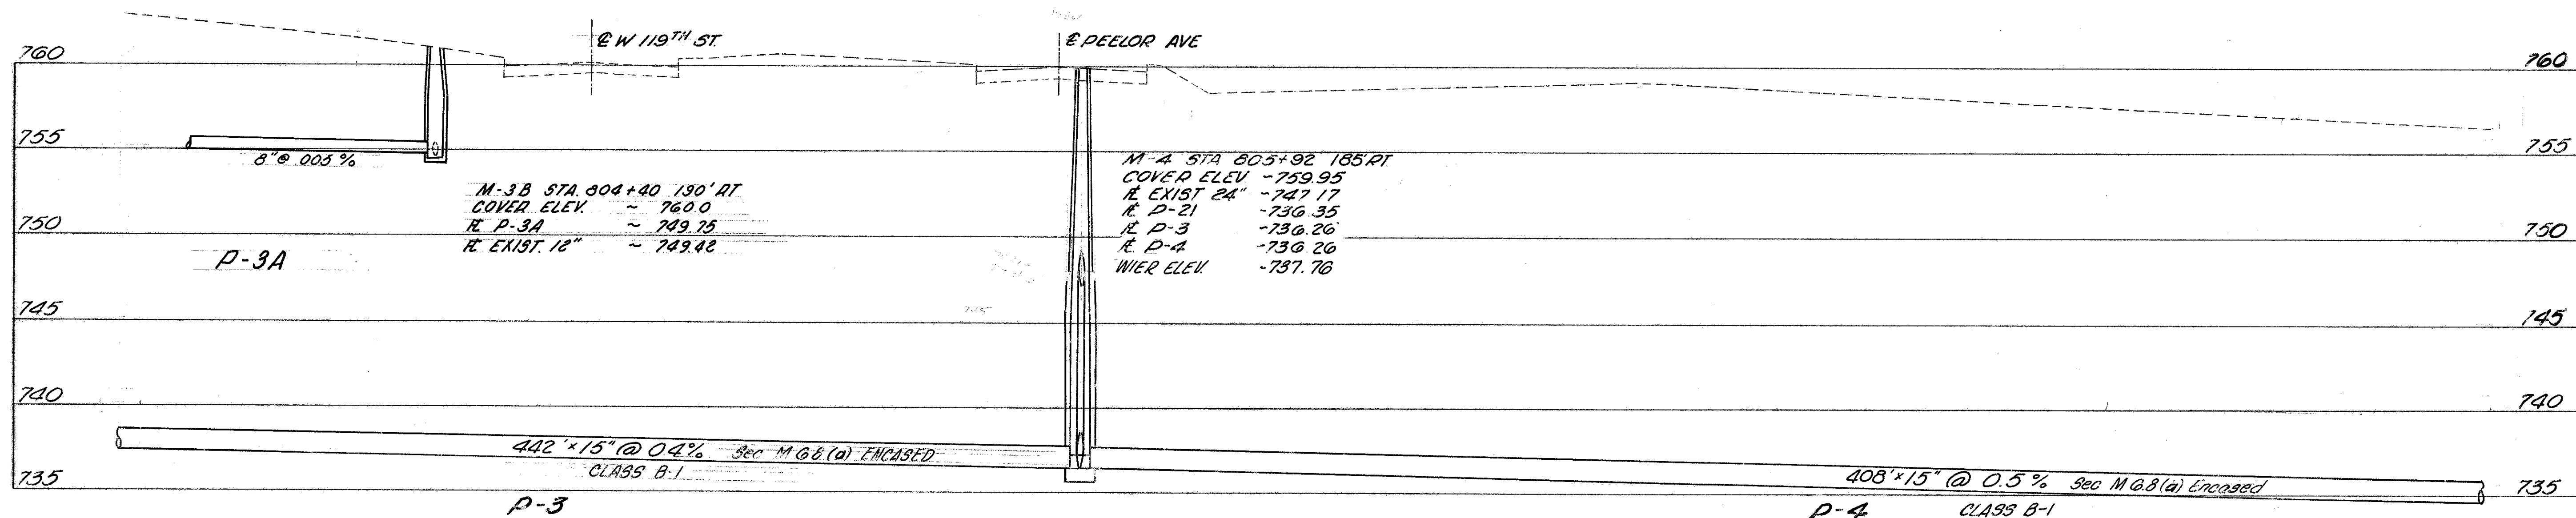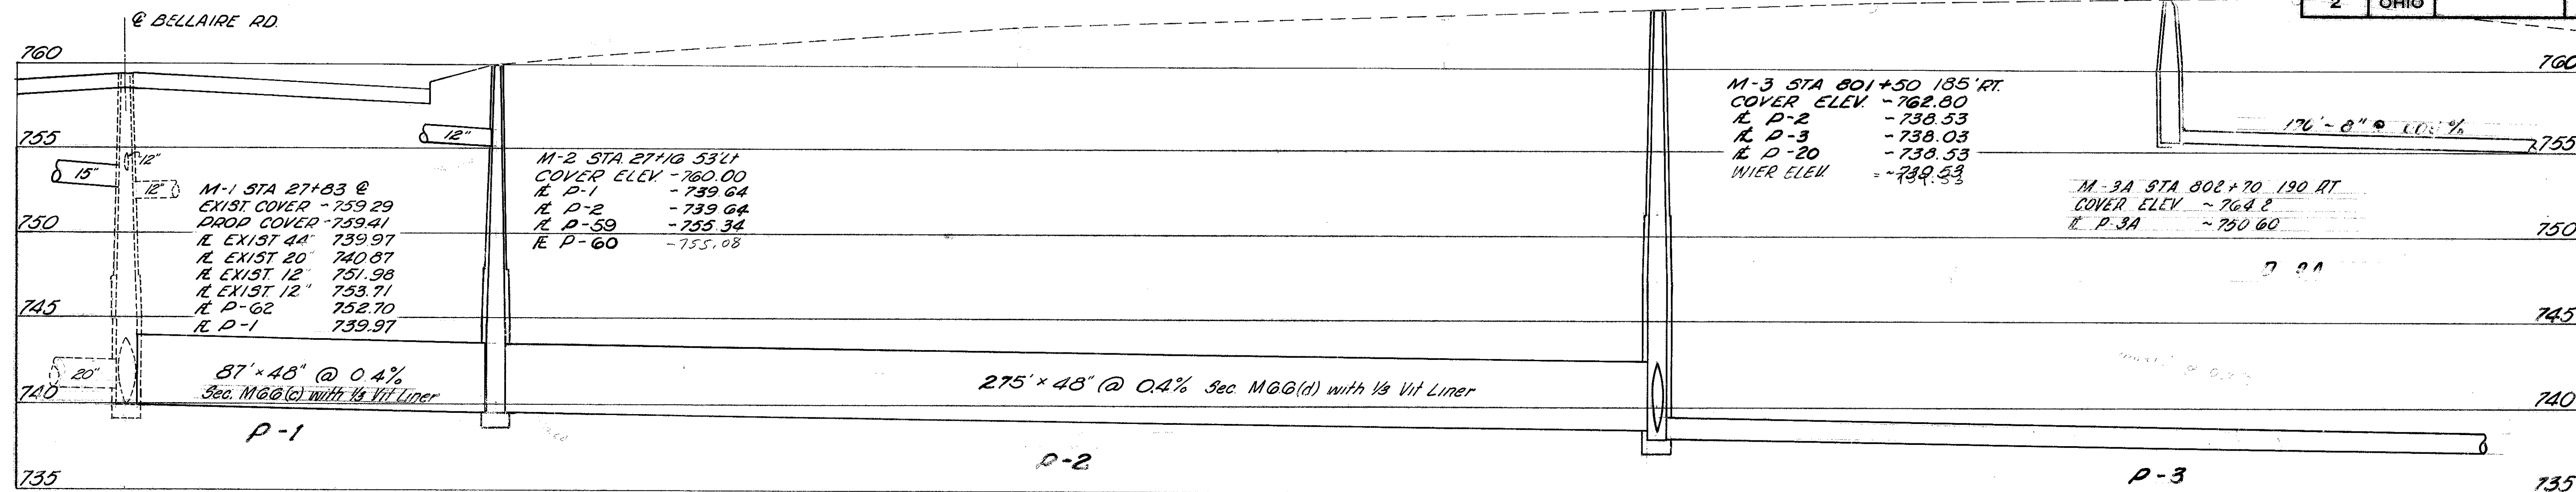

CODE Y060

ESTIMATED QUANTITIES											
PIPE REFERENCE	STRUCTURES INCLUDED	I-1 CLASS B-1			MANHOLE ADJUSTED TO GRADE	I-8		I-1		I-8	
		SEC. M- G.G.(a)	SEC. M- G.G.(c)	SEC. M- G.G.(d)		STANDARD NO. 2 MANHOLE	STANDARD NO. 2 MANHOLE	CLASS B-1 MANHOLE	STANDARD NO. 2 MANHOLE		
		ENCASED 15"	1/8 VIT LINER 48"	1/8 VIT LINER 48"							
		LIN. FT.	LIN. FT.	LIN. FT.		EACH	1" PIPE EACH	DETAIL "B" EACH	DETAIL "A" EACH	8" L.F.	M. H. EACH
P-1	M-1		87		1						
P-2	M-2			275		1					
P-3	M-3	442					1				
P-4	M-4	408						1			
P-3A	M-3A, M-3B							170	2		