


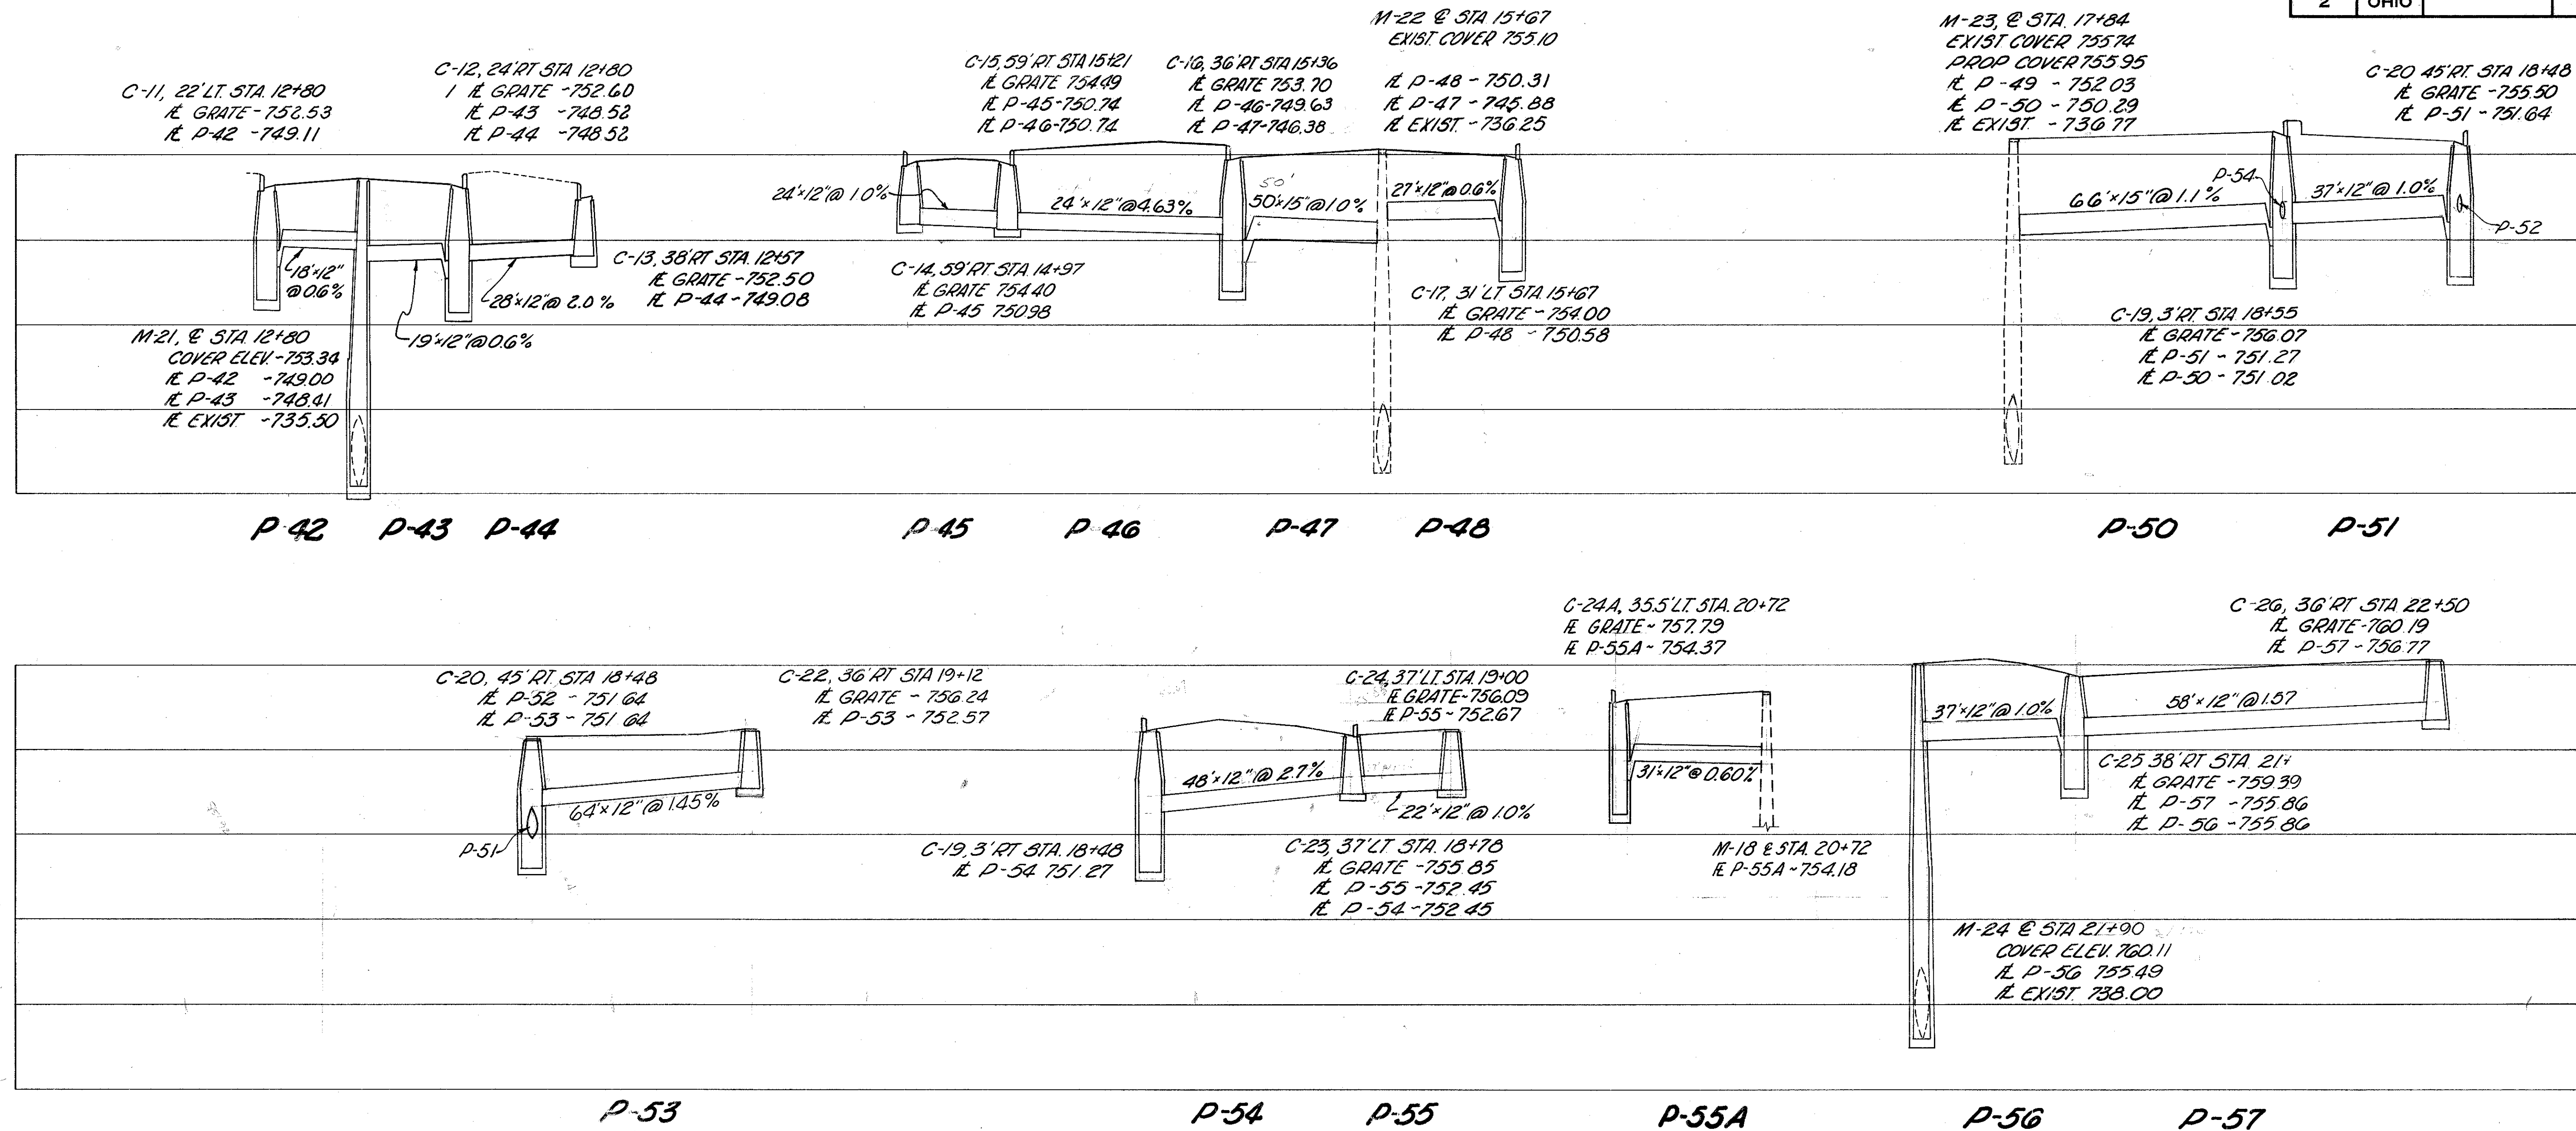

*100% CITY

ESTIMATED QUANTITIES

ESTIMATED QUANTITIES										SEE SHEET NO.
PIPE REFERENCE	STRUCTURES INCLUDED	I-1			I-8					
		CLASS J-1		CLASS E-1	STD NO.1 M.H.	STD. NO.2 MANHOLE	MANHOLE ADJUSTED TO GRADE	SPECIAL NO.4 CATCH BASIN	SPECIAL NO.4 CURB INLET	
		12"	15"	12"	M.H.					
		LIN FT				EACH				
P-42	C-11, M-21	18*				1*	1*			
P-43	C-12	19*					1*			
P-44	C-13			28*				1*		
P-45	C-14	24*						1*		
P-46	C-15			2424*				1*		
P-47	C-16		500*				1*			
P-48	C-17, M-22	27*				1*	1*			
P-49	C-18, M-23A	30		1*			1*			
P-50	C-19, M-23		66			1*	1			
P-51	C-20	37					1	1		
P-52	C-21	30*					1*			
P-53	C-22			64				1		
P-54	C-23	48						1		
P-55	C-24	22						11		
P-55A	C-24A	31					1			
P-56	C-25, M-24	37			1		1			
P-57	C-26	58						1		
TOTALS		110*263	50*66	52*64	1*	1* 1	2*	6* 4	3* 4	