



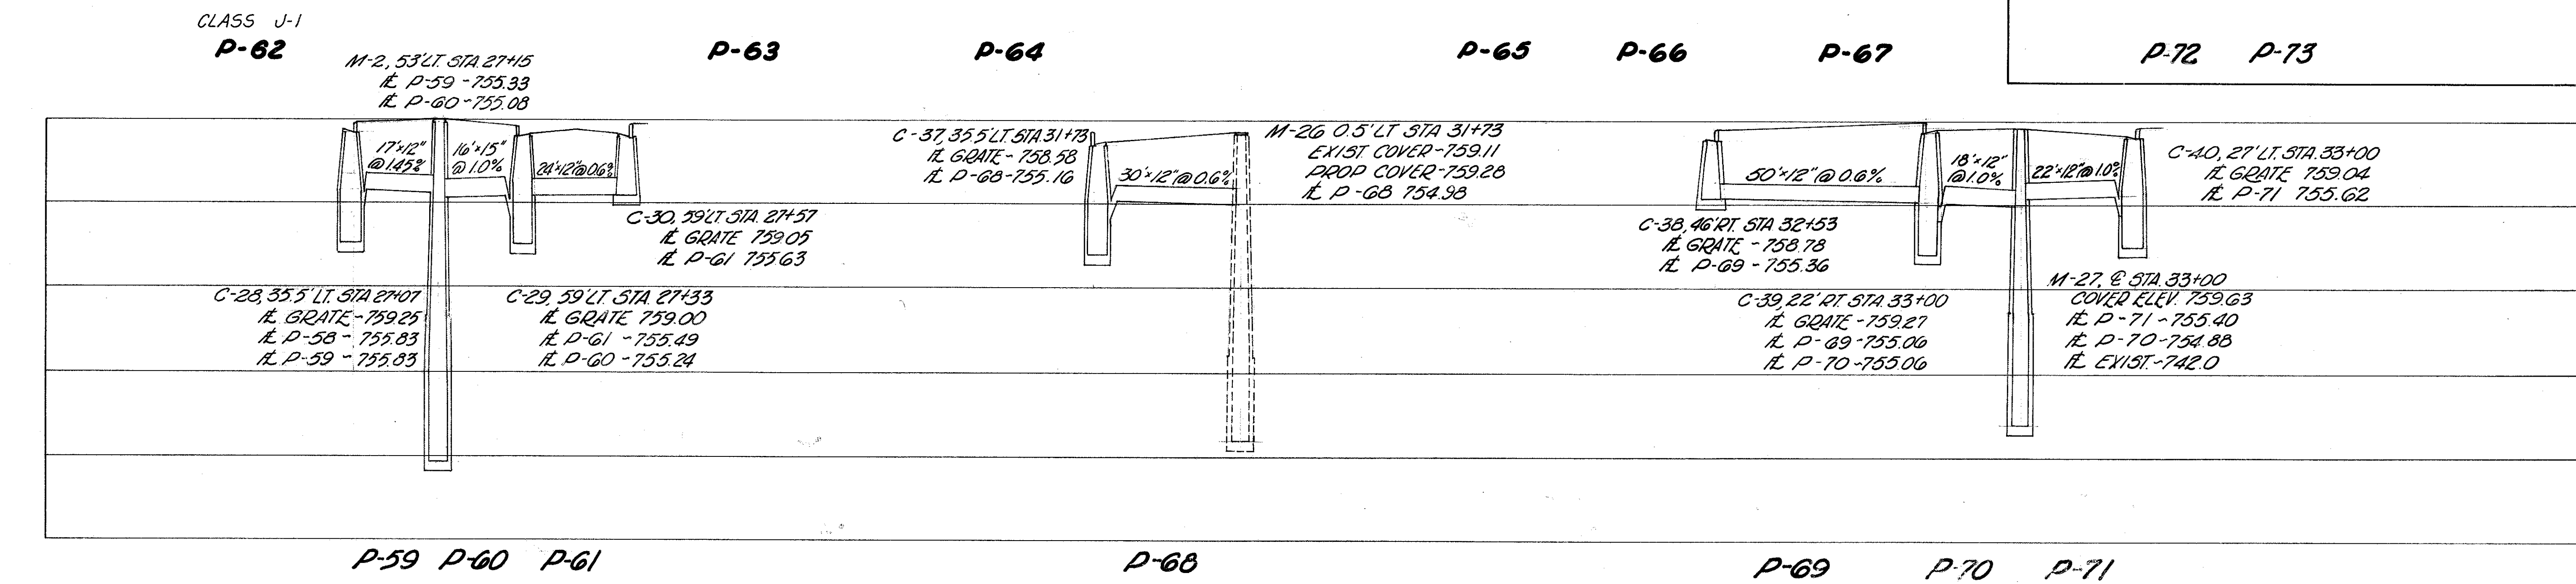

CHECKED BY: DATE: INKED BY: DATE: PLOTTED BY: DATE: DESCRIPTION: QUANTITY:

ESTIMATED QUANTITIES									
PIPE REFERENCE	STRUCTURES INCLUDED	CLASS J-1				CLASS E-1			
		I-1		I-2		I-3		I-4	
		12"	15"	12"	15"	SPECIAL NO. 4 CATCH BASIN	SPECIAL NO. 4 CURB INLET	STANDARD MANHOLE ADJUSTED TO GRADE	SEE SHEET NO.
		LIN. FT.				EACH			
P-62	C-31	34							
P-63	C-32	86							
P-64	C-34	65							
P-65	C-33		30						
P-66	C-35, M-25	30						1	
P-67	C-36	65							
P-72	C-41	13							
P-73	C-42, M-28	38						1	
P-59	C-28			17					
P-60	C-29				16				
P-61	C-30	24							
P-68	C-37, M-26	30						1	
P-69	C-38			50					
P-70	C-39	18							
P-71	C-40, M-27	22						1	
TOTALS		425	30	67	16	10	5	1	3

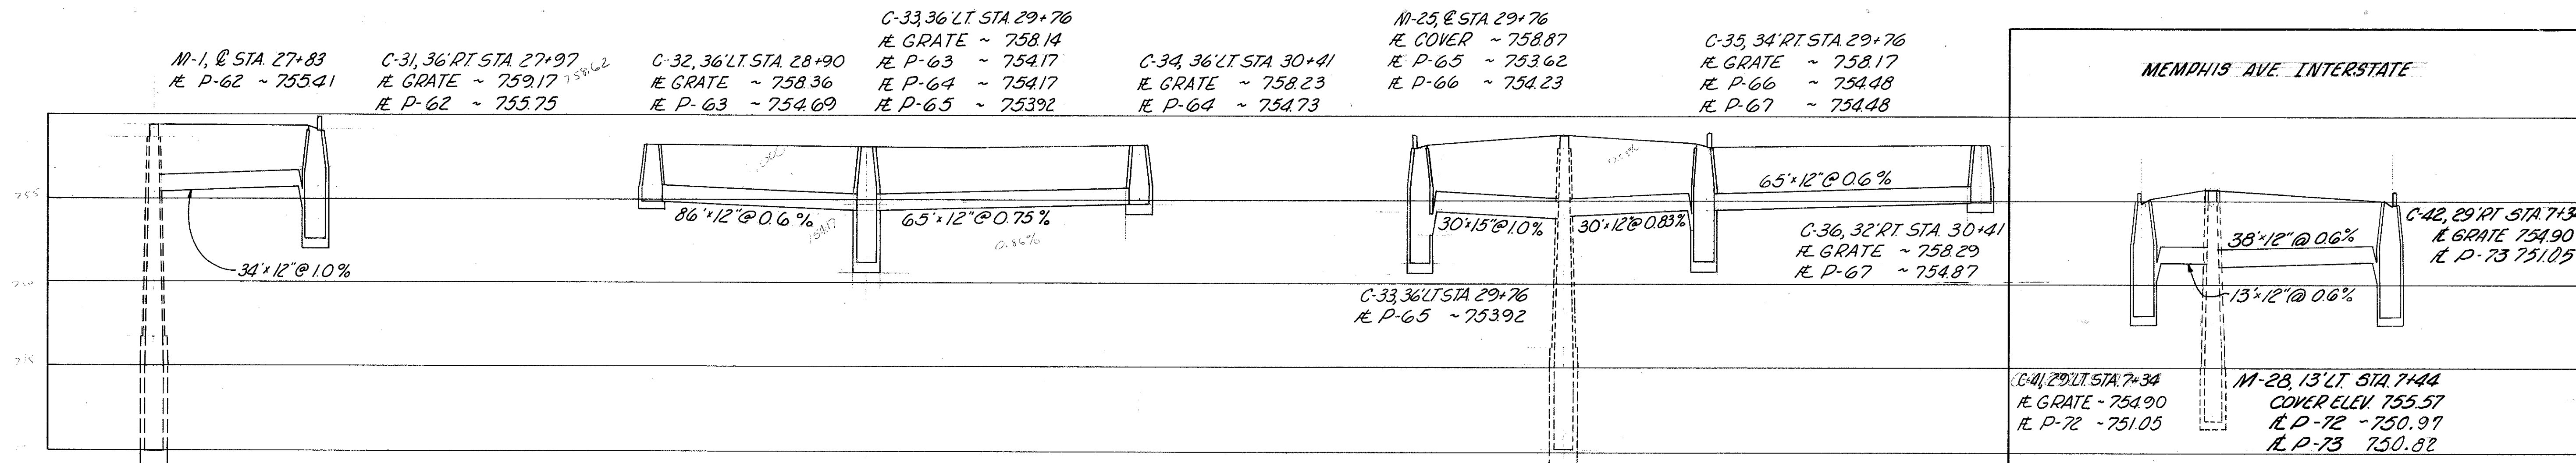