


CUYAHOGA COUNTY
CUY-71-13.68



DESIGN SPECIFICATION: This structure shall conform to the requirements of "Design Specification for Highway Structures" of the State of Ohio, Department of Highways, dated 9-1-57 together with current revisions thereof.

REINFORCING STEEL - ASTM A15, A16, A160 Deformed Intermediate or Hard grade, Basic unit stress 20,000 psi

EMBANKMENT shall be placed symmetrically on both sides of the culvert after the top slab is in place. The embankment over the barrel shall be placed in horizontal layers, simultaneously with that on each side of the culvert.

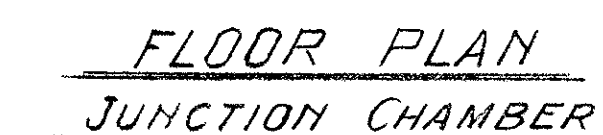

RACKOFF ASSOCIATES ENGINEERS COLUMBUS, OHIO						
GENERAL NOTES, ESTIMATED QUANTITIES CULVERT DETAILS CULVERT UNDER I 71						
CUYAHOGA COUNTY				STA. 812 + 20		
Designed	Drawn	Traced	Checked	Reviewed	Date	Revised
W.F.	W.F.	M.R.	R.J.	<i>MB</i>	10-28-64	

GENERAL NOTES, ESTIMATED QUANTITIES
CULVERT DETAILS
CULVERT UNDER I71

CUYAHOGA COUNTY STA. 812+20

Designed	Drawn	Traced	Checked	Reviewed	Date	Revised
W. F.	W. F.	M. R.	R. J.	<i>hbb</i>	10-28-64	