




Made by	KDG	Date	8-03-2012	Job Number	49633
Checked by	JBT	Date	8-07-2012	Sheet Number	
Backchecked by	KDG	Date	8-07-2012		

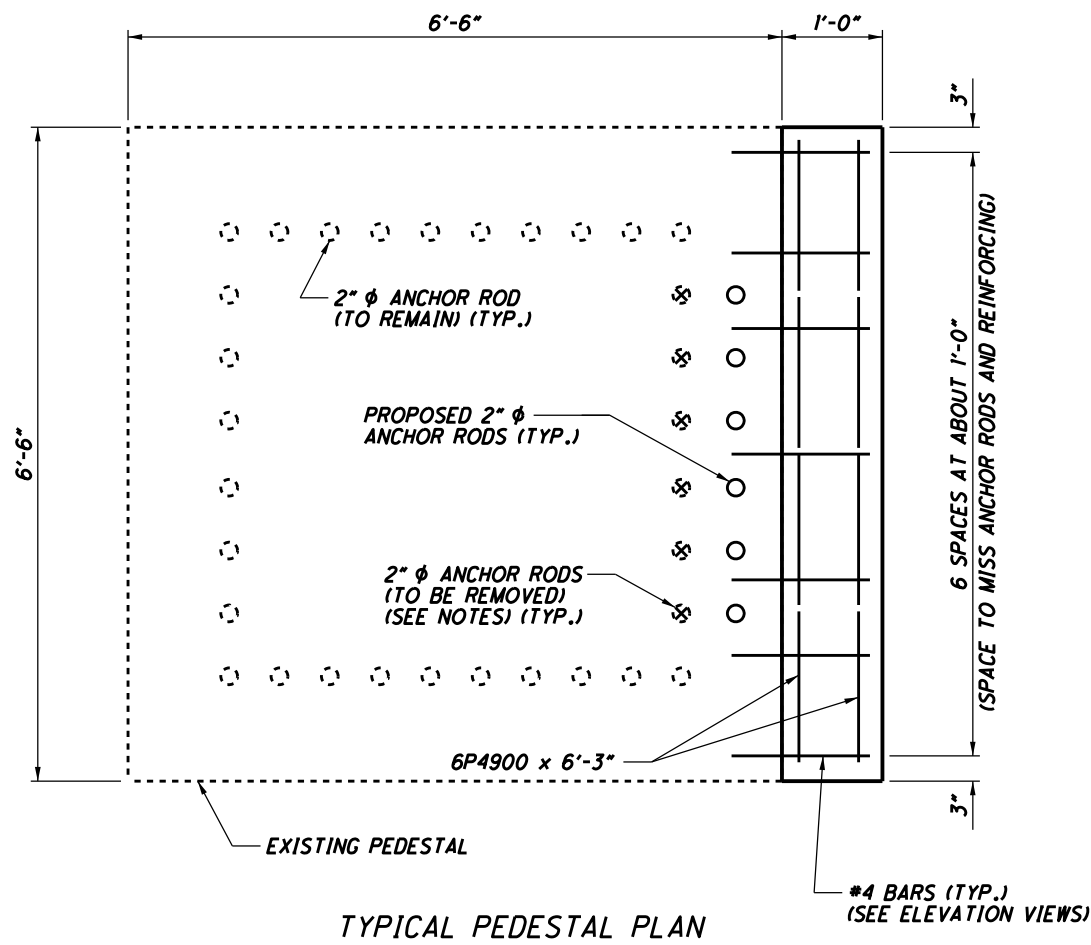


TYPICAL PEDESTAL PLAN

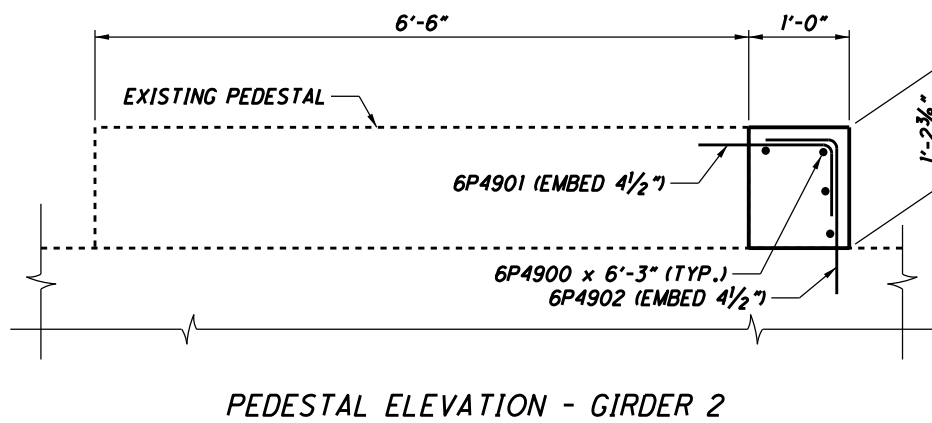


PEDESTAL ELEVATION - GIRDER 2

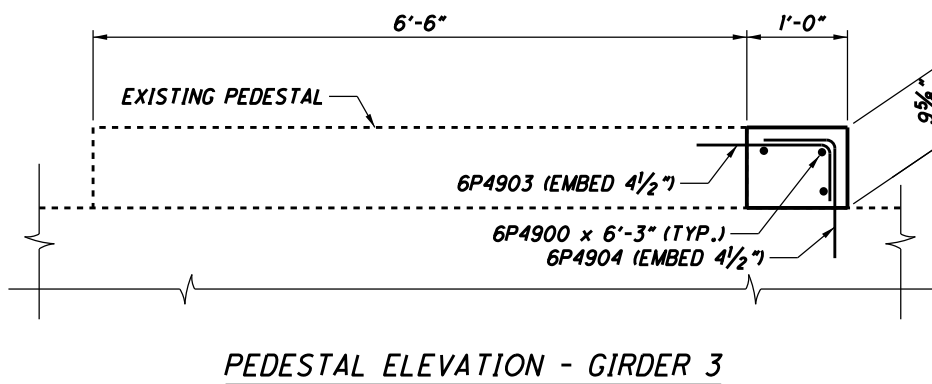

PEDESTAL ELEVATION - GIRDER 3

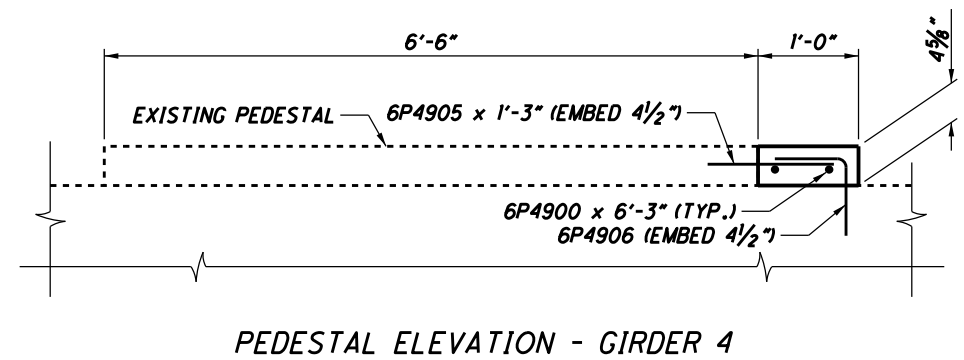

PEDESTAL ELEVATION - GIRDER 4

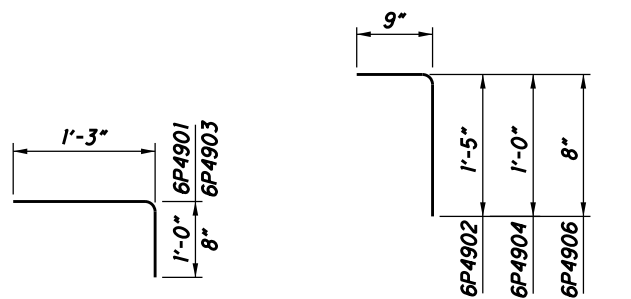

6P4901 AND 6P4903

6P4902, 6P4904 AND 6P4906

NOTES:

DRILL AND INSTALL REBAR FOR PEDESTAL EXTENSIONS PER CMS 510

EMBED BARS AS SHOWN WITH HILTI HIT-RE 500 EPOXY ADHESIVE ANCHORAGE SYSTEM OR APPROVED EQUAL.

FINISH PEDESTAL EXTENSIONS LEVEL WITH EXISTING CONCRETE.

ANCHOR RODS, TO BE REMOVED, SHALL BE BURNED OFF 1" BELOW THE CONCRETE, AND COATED WITH A ZINC PAINT. THE VOIDS SHALL BE FILLED WITH A FLOWABLE EPOXY GROUT.