


GRID 4722
ID-030

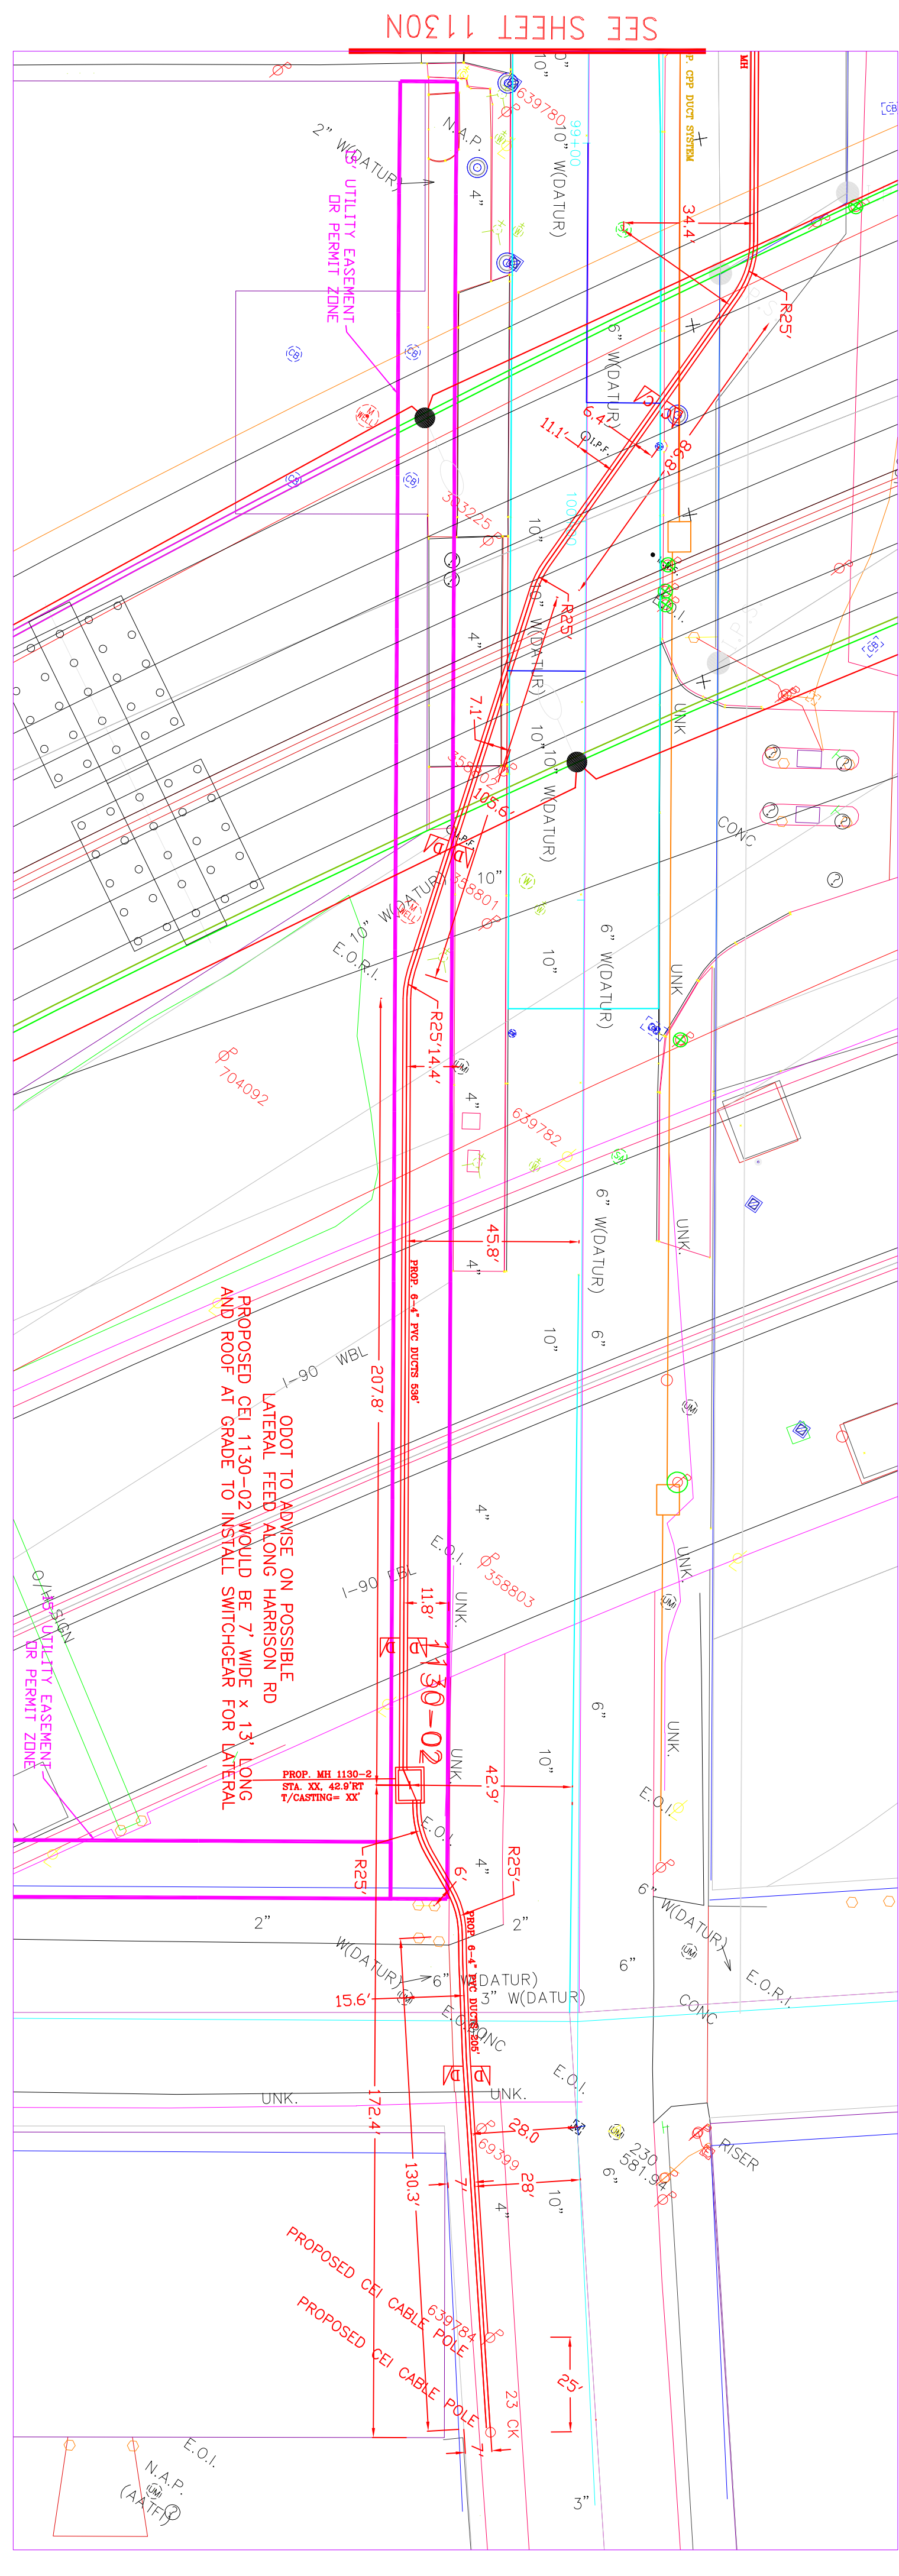

SEE SHEET 1130N

PROPOSED CEI 1130-02
LATERAL FEED ALONG HARRISON RD
AND ROOF AT GRADE TO INSTALL SWITCHGEAR FOR LATERAL

NO.	DATE	DESCRIPTION

NOTE: — SUBWAY DISTANCES ARE GIVEN TO CENTER OF MANHOLES
VENTS, CURBS & SERVICES ARE GIVEN TO CENTER OF CURBS

THE CLEVELAND
ELECTRIC ILLUMINATING CO.
WEST 3RD ST.
COLUMBUS, OHIO

SMG SHEET 1130C
DATE 10-01-11

SD/11