

THE C.E.I. CO. FILE 53724618 DATE 2/15/11 SHEET 4 OF 6

SURVEY FOR INNERBELT BRIDGE PROJECT - WEST 3RD STREET
 ADDRESS WEST 3RD STREET - STONES LEEVE TO HARRISON ST.
 MUNICIPALITY CITY OF CLEVELAND SCALE: NONE
 ORDER FOR OHIO DEPARTMENT OF TRANSPORTATION
 PREPARED BY SURVEY OFFICE DRAWN BY CHATFIELD PHONE 440.717.6846
 PROJECT DESCRIPTION: CIRCUIT RELOCATION WORK - OH TO UG

CONST. PLANS APPROVED: JOINT PROPOSAL
 MARKETING: SAP# 13002553 J.O.
 CONSUMER'S CHARGE

DATE	REC.	FOR EST.	Q.H.	SUB-VAY	CABLE SERV	RDD	DMCS	VES3	DEB1	RJS1	TOTAL
2/15/11	2	1	2	1	1	1	1	1	1	1	10

RETURN TO RIGHT-OF-WAY BEFORE SCHEDULING: JOINT POLE RELEASE, GANG MEET, TREE WORK, MUNICIPAL PERMIT INFO

REVISION HISTORY:

DATE	DESCRIPTION	APPROVED BY
2/15/11	CABLE INSTALL RELEASE	

CONSTRUCTION:

ITEMS	UNITS OF WORK COMPLETED		
	INSTALLED	REMOVED	SHIFTED
POLES			
WIRES			
ANCHORS			



UNDERGROUND FACILITIES WARNING:

HIGH PRESSURE PIPELINE	AT SYMBOL	CHECKED BY	SPECIAL INSTRUCTIONS
CEI			
TELEPHONE			


D.H. TRANSMISSION CLEARANCE WARNING:

AT SYMBOL	FT. MIN. CLEARANCE REQUIRED AT	DEGREES F.

WBS: CE-000246-DU

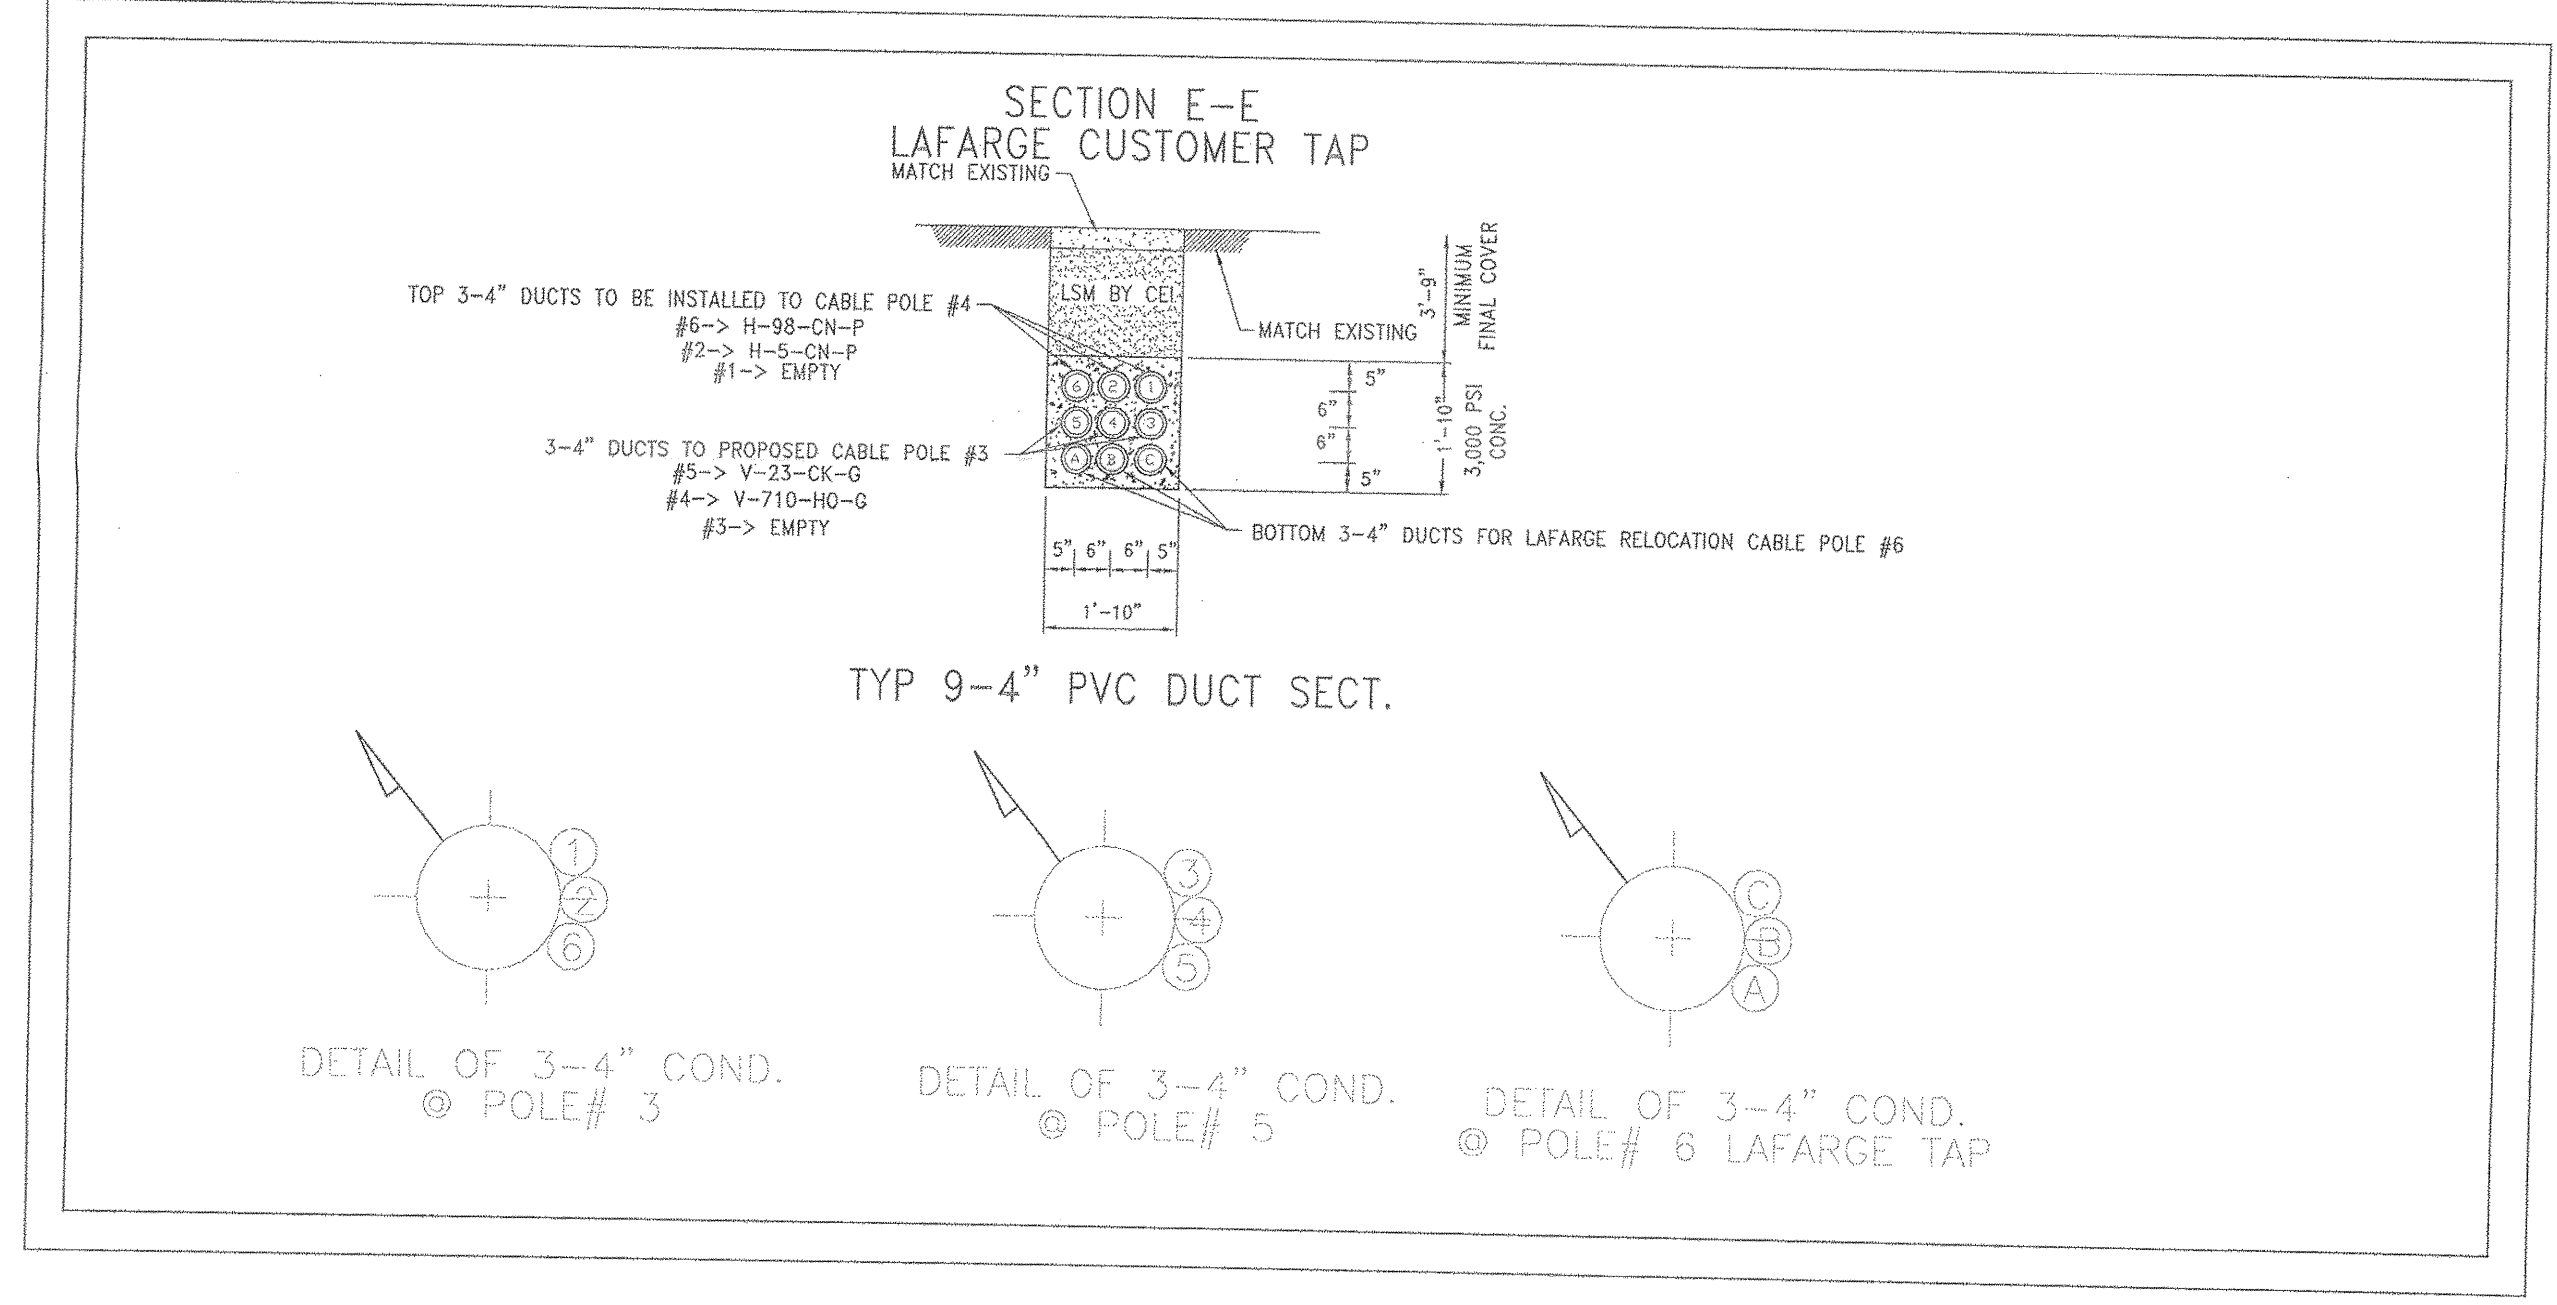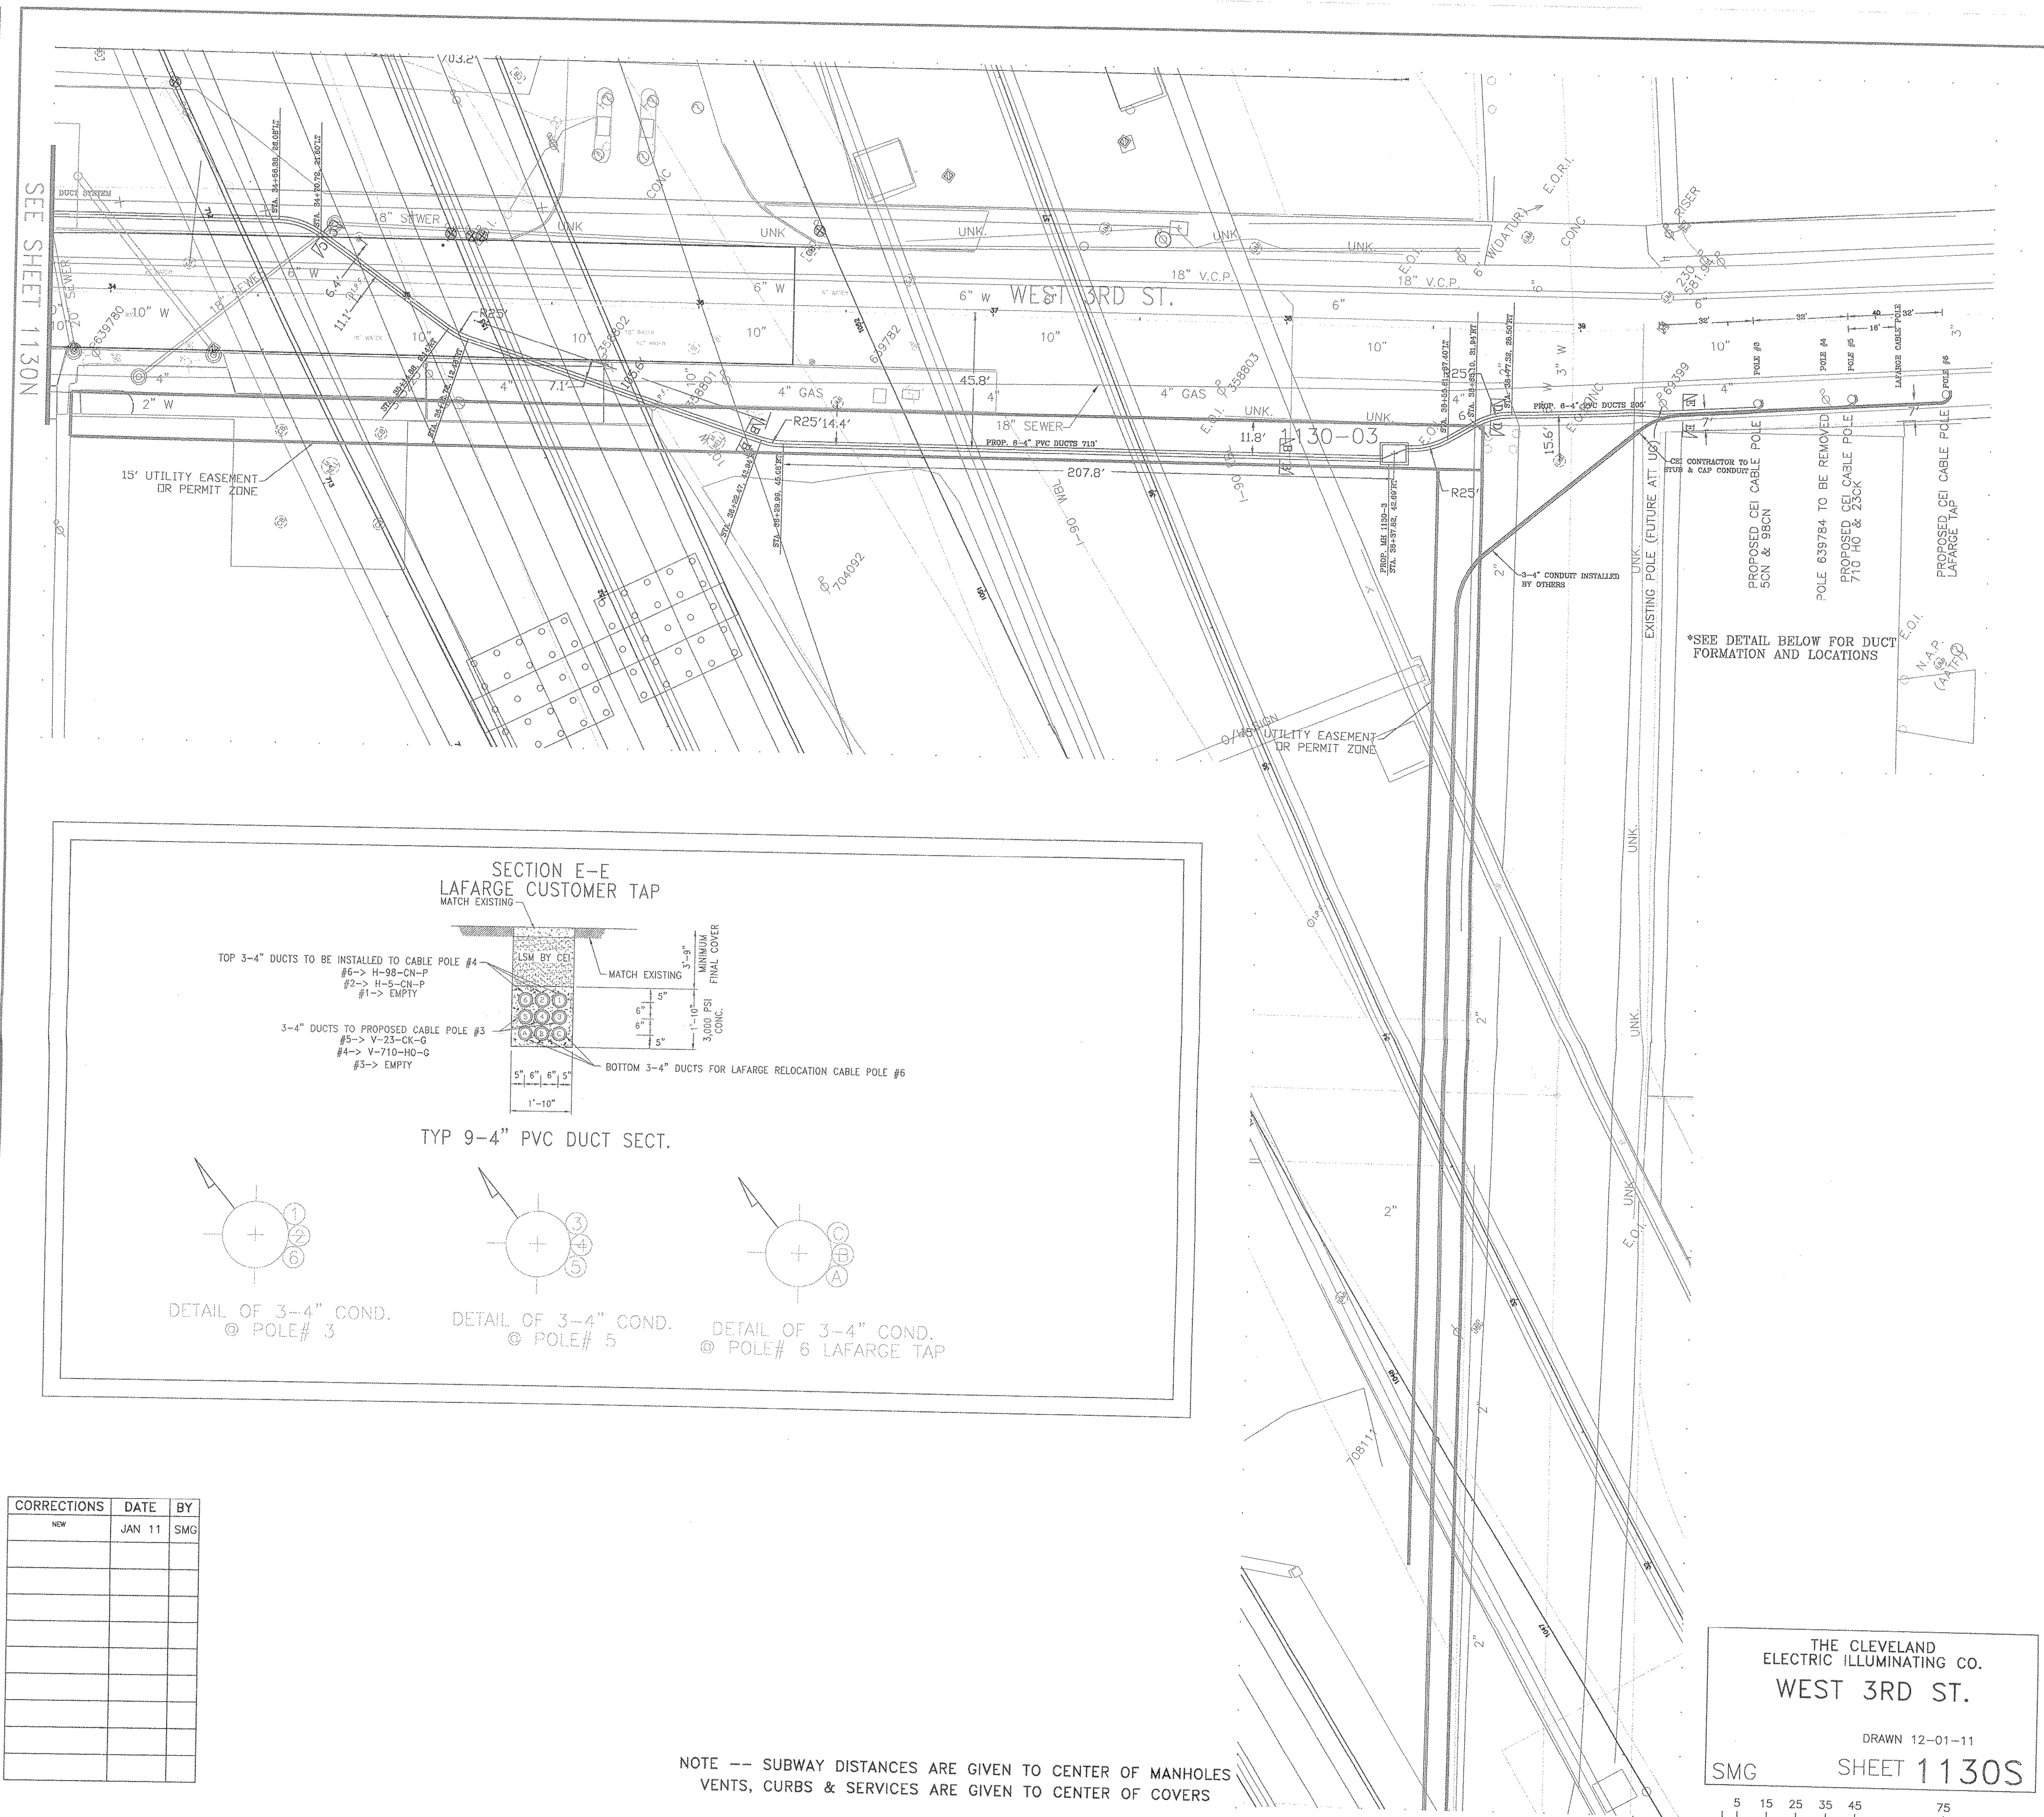


CORRECTIONS	DATE	BY
NEW	JAN 11	SMG

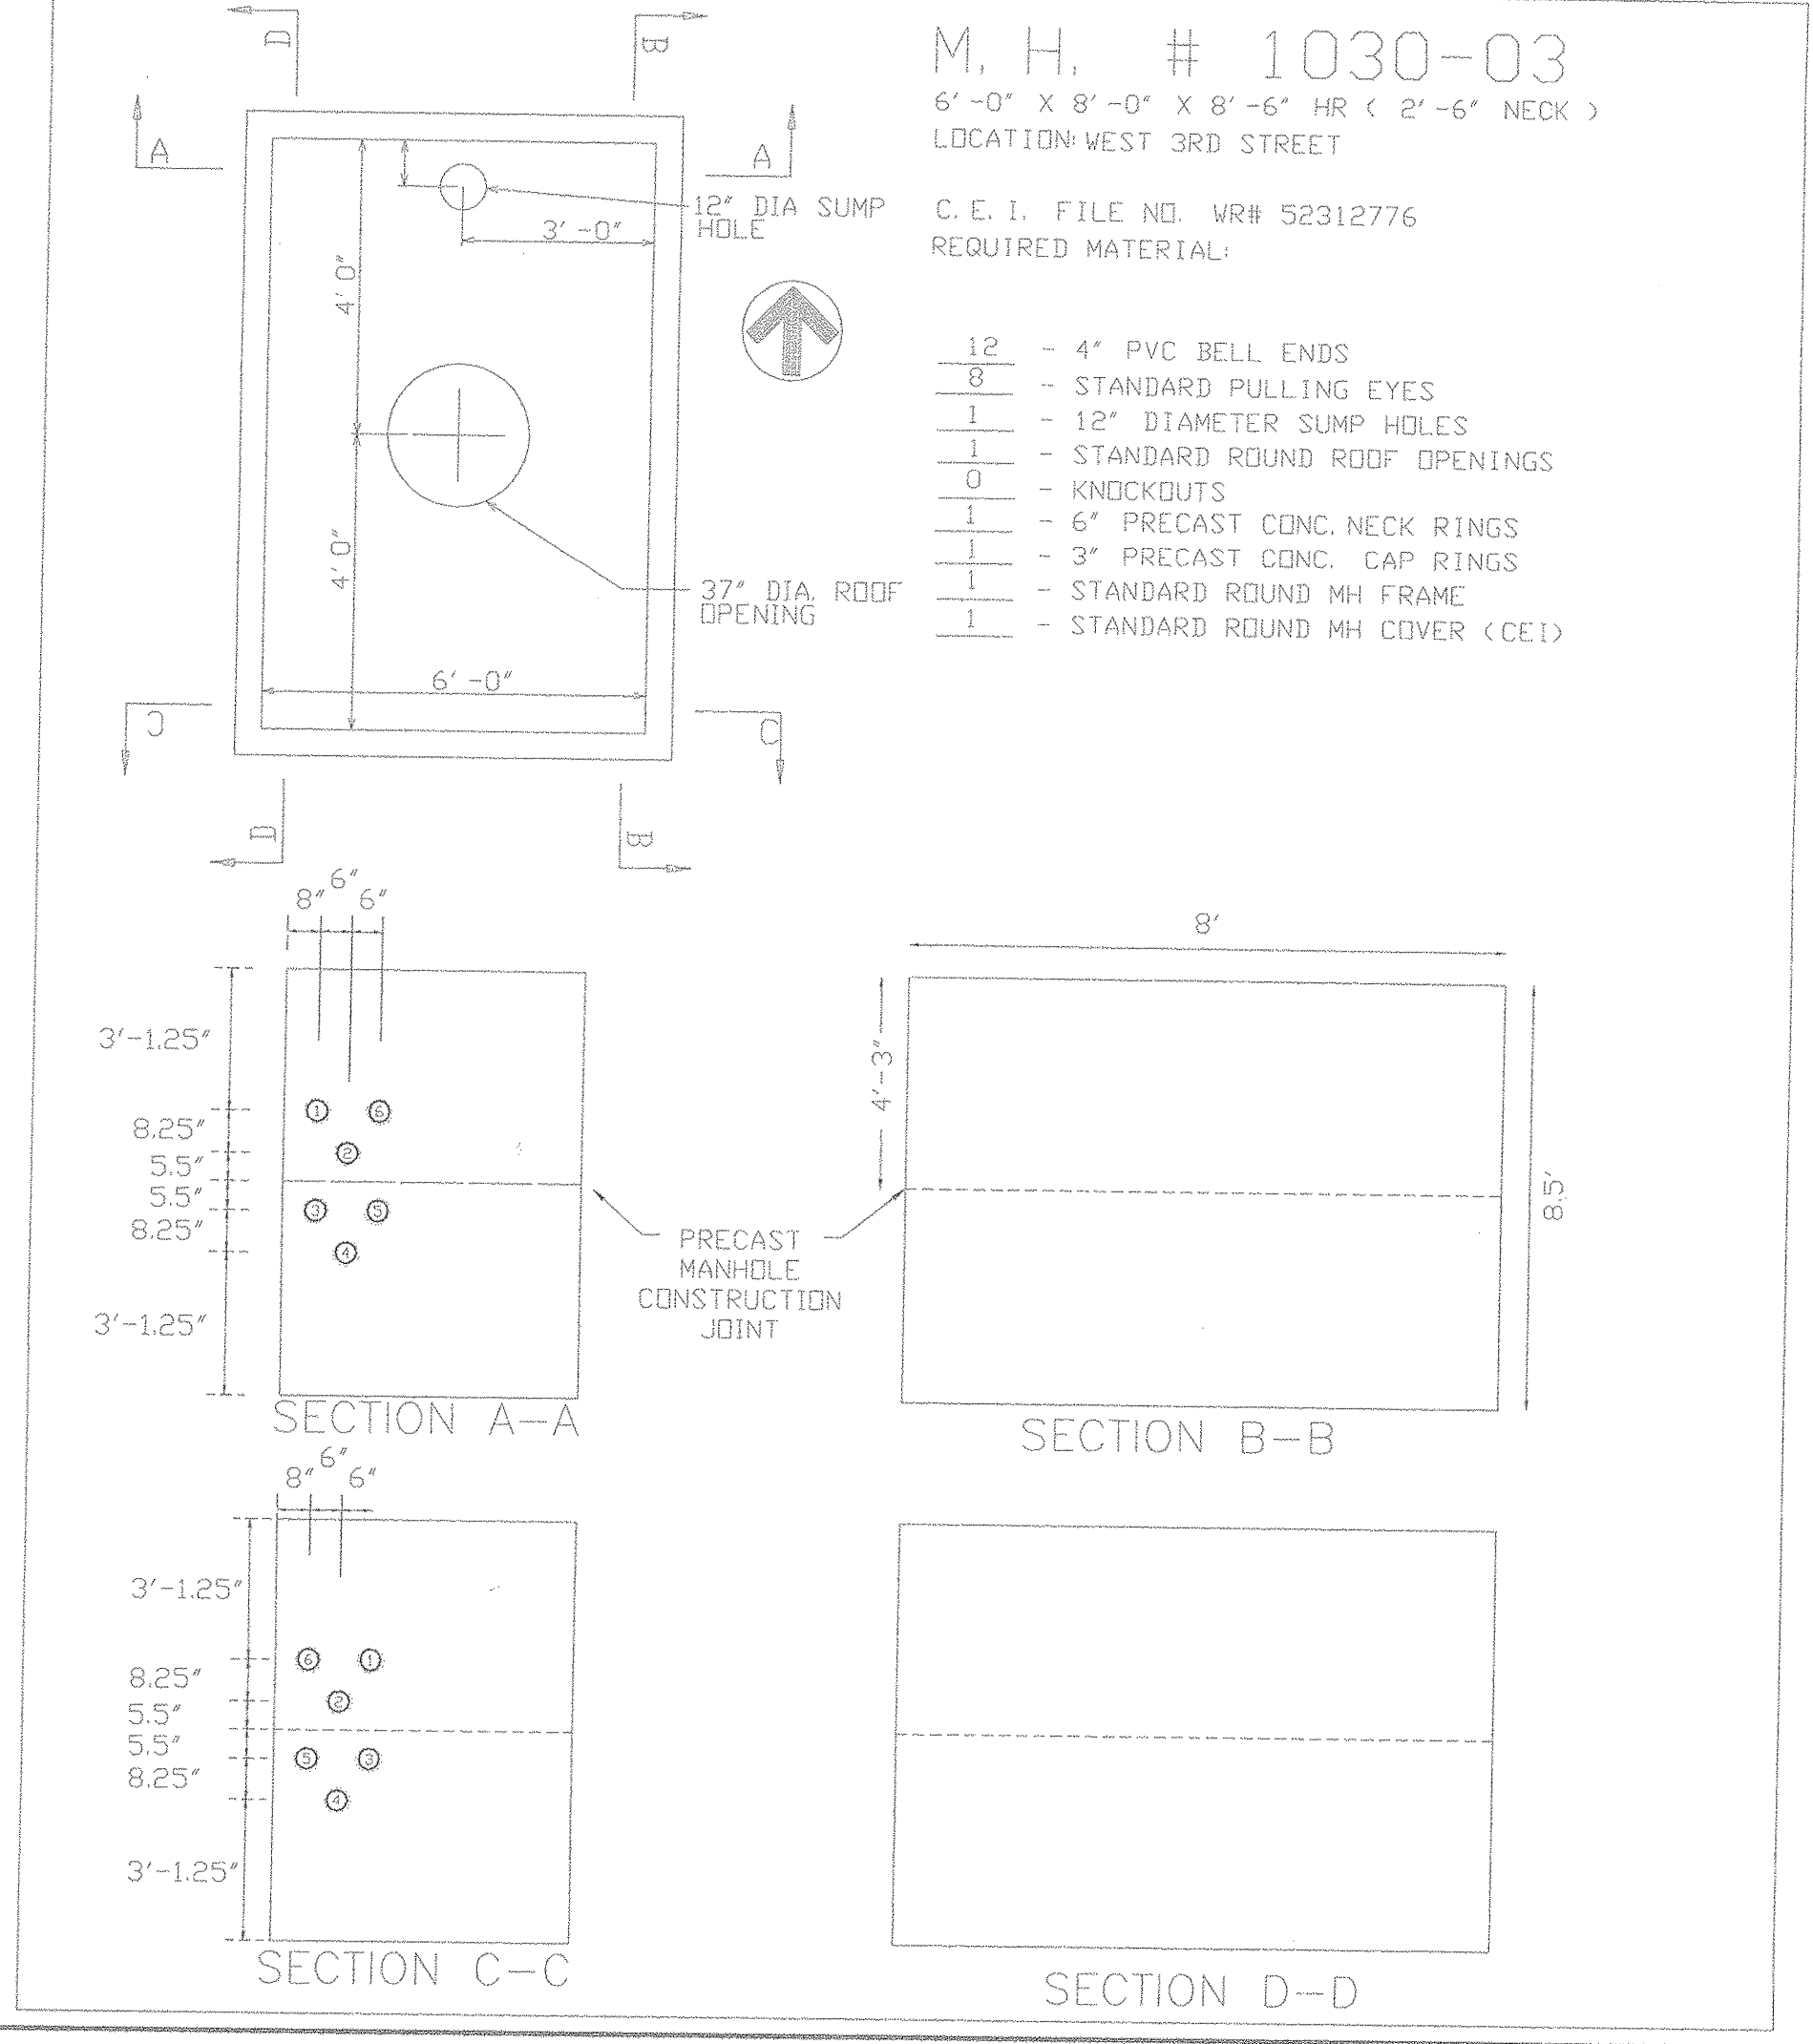

NOTE -- SUBWAY DISTANCES ARE GIVEN TO CENTER OF MANHOLES VENTS, CURBS & SERVICES ARE GIVEN TO CENTER OF COVERS

THE CLEVELAND ELECTRIC ILLUMINATING CO.
 WEST 3RD ST.
 DRAWN 12-01-11
 SHEET 1130S
 SMG

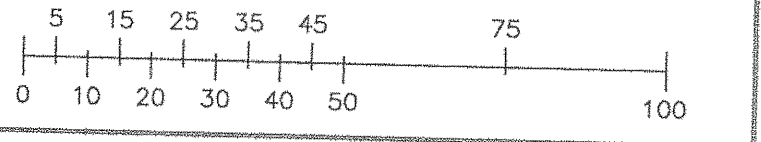

1130S