

"Paul Fatica "
<faticap@ksassociates.com>
>

05/27/2011 12:15 PM

To <curtice.malone@dot.state.oh.us>,
<thomas.hyland@dot.state.oh.us>,
<ornette.gibson@dot.state.oh.us>,
cc <paul.e.emery@dom.com>, <john.c.meerdink@dom.com>,
<mhedrick@walshgroup.com>, <kfertal@hntb.com>

bcc

Subject FW: Innerbelt West - University Rd. Cut & Cap of Gas Main

Thanks John,

You guys have been on top of things. Am forwarding on these plans.

Paul

From: John C Meerdink [mailto:john.c.meerdink@dom.com]
Sent: Fri 5/27/2011 10:04 AM
To: Paul Fatica
Cc: Paul E. Emery
Subject: Innerbelt West - University Rd. Cut & Cap of Gas Main

Paul,

Attached is a drawing of our proposed cut and cap of the 6" IP gas main on University Rd. to make way for the ensuing grading, for your review. I have spoken with Mark Hedrick about coordinating our work with their activities in that area to avoid any problems. He knows we are still shooting for a June 3rd date, but it could slide into the next week. I'm still working on the proposed relocation plans.

Call me with any concerns or questions.

John

John Meerdink

Engineering Technician

320 Springside Drive, Suite 320

Akron, Ohio 44333

Office Phone 330-664-2467


Internal Tie Line: 8-657-2467

CONFIDENTIALITY NOTICE: This electronic message contains information which may be legally confidential and/or privileged and does not in any case represent a firm ENERGY COMMODITY bid or offer relating thereto which binds the sender without an additional express written confirmation to that effect. The information is intended solely for the individual or entity named above and access by anyone else is unauthorized. If you are not the intended recipient, any disclosure, copying, distribution, or use of the contents of this information is prohibited and may be unlawful. If you have received this electronic transmission in error, please reply immediately to the sender that you have received the message in error, and delete it. Thank you.




P79445-UniversityRd-CutCap-Dwg.pdf

Source Dwg: S:\AKRON - SPRINGSIDE\5\GAS DELIVERY\Project Files\79445\Design Drawings\79445-Innerbelt-University.rdw Date: May 27, 2011: 9:49am Owner: john81

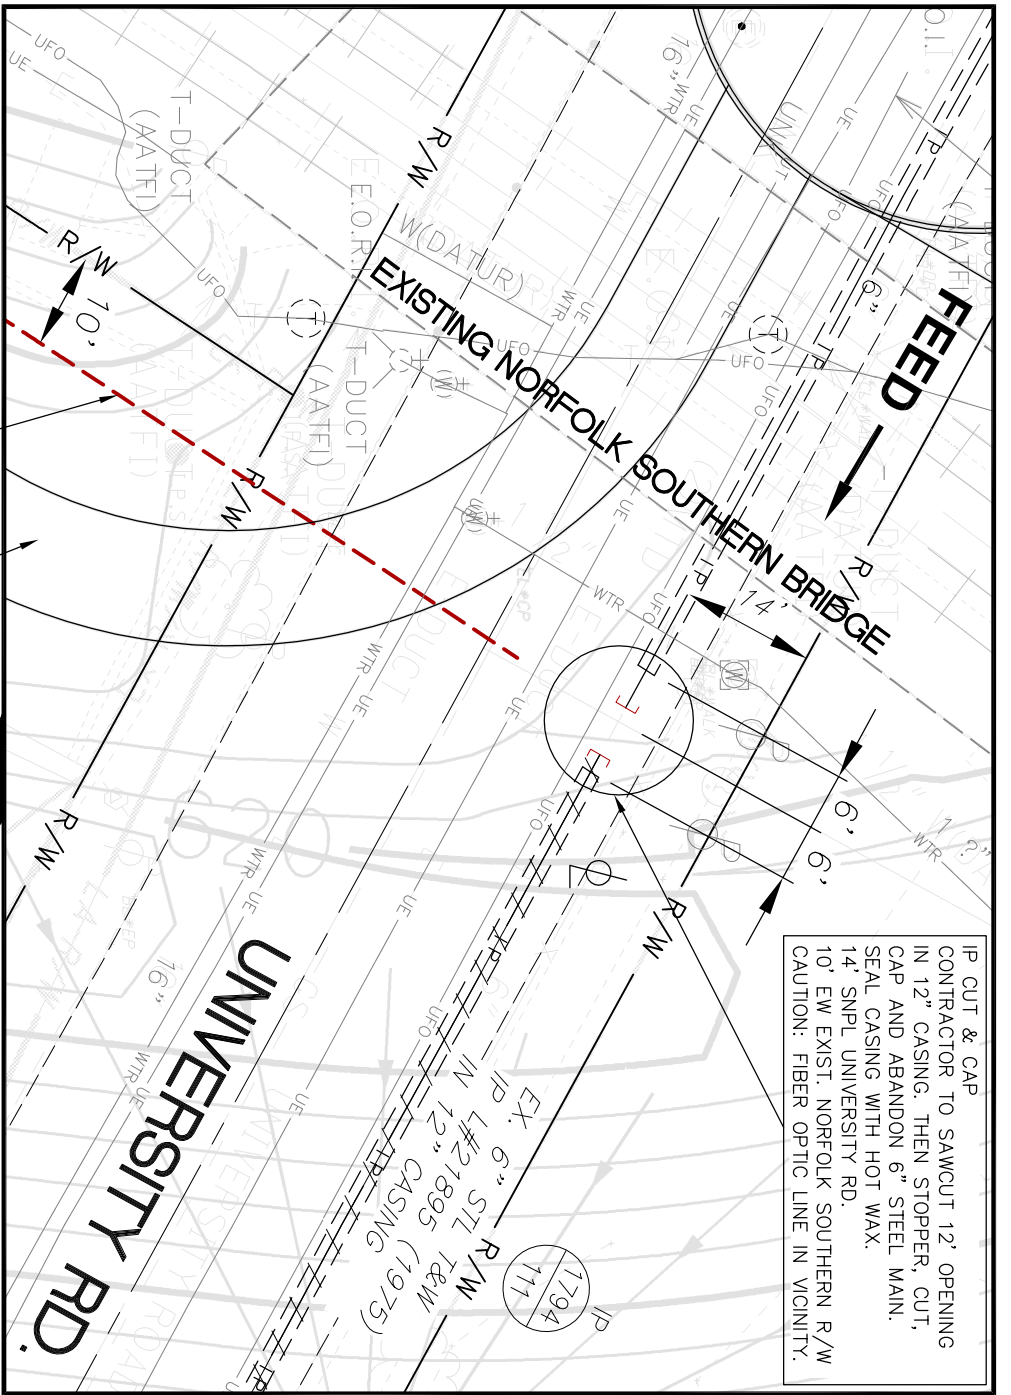

IP CUT & CAP
CONTRACTOR TO SAWCUT 12' OPENING
IN 12" CASING, THEN STOPPER, CUT,
CAP AND ABANDON 6" STEEL MAIN.
SEAL CASING WITH HOT WAX.
14" SNPL UNIVERSITY RD.
10' EW EXIST. NORFOLK SOUTHERN R/W
CAUTION: FIBER OPTIC LINE IN VICINITY.

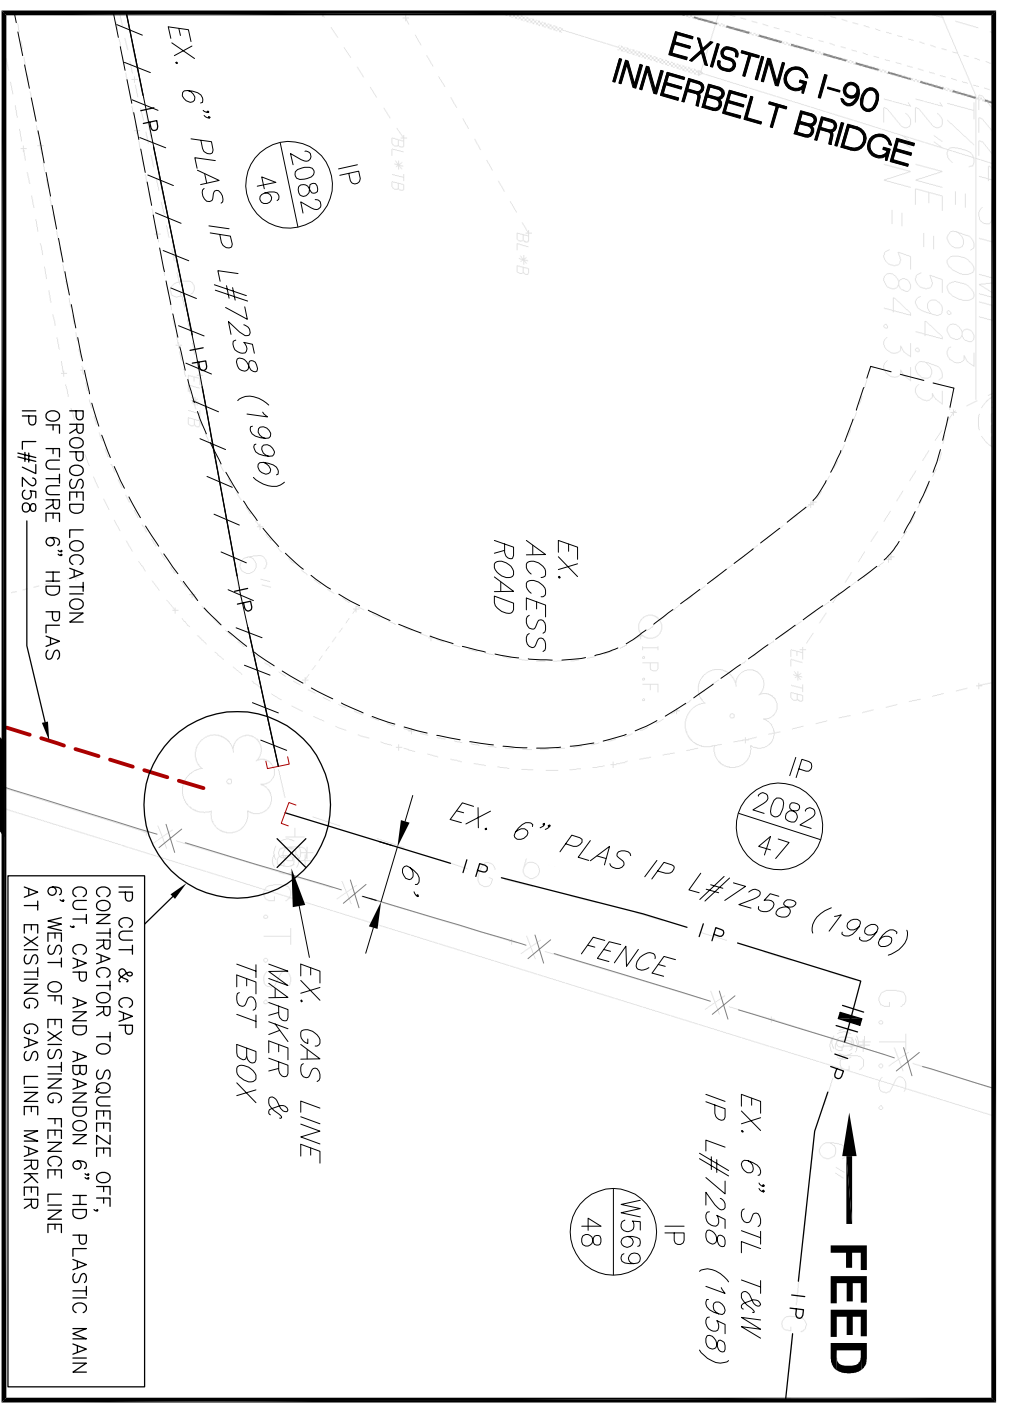


IP CUT & CAP
CONTRACTOR TO SQUEEZE OFF,
CUT, CAP AND ABANDON 6" HD PLASTIC MAIN
6' WEST OF EXISTING FENCE LINE
AT EXISTING GAS LINE MARKER

NOTE:
UNIVERSITY ROAD IS BLOCKED
OFF FROM THE EAST -
APPROACH WORKSITES FROM
THE WEST (SCRANTON RD.)

N.S. UNIVERSITY ROAD
REM. & ABAND. 415' OF 6" HD PLAS
L#7258 - WMIS #1W07363539

NOTE:
CONTRACTOR TO COORDINATE WORK WITH
WALSH CONSTRUCTION DUE TO THEIR CURRENT
DEMOLITION ACTIVITIES IN THE AREA.
CONTACT MARK HEDRICK AT 350-350-6261.

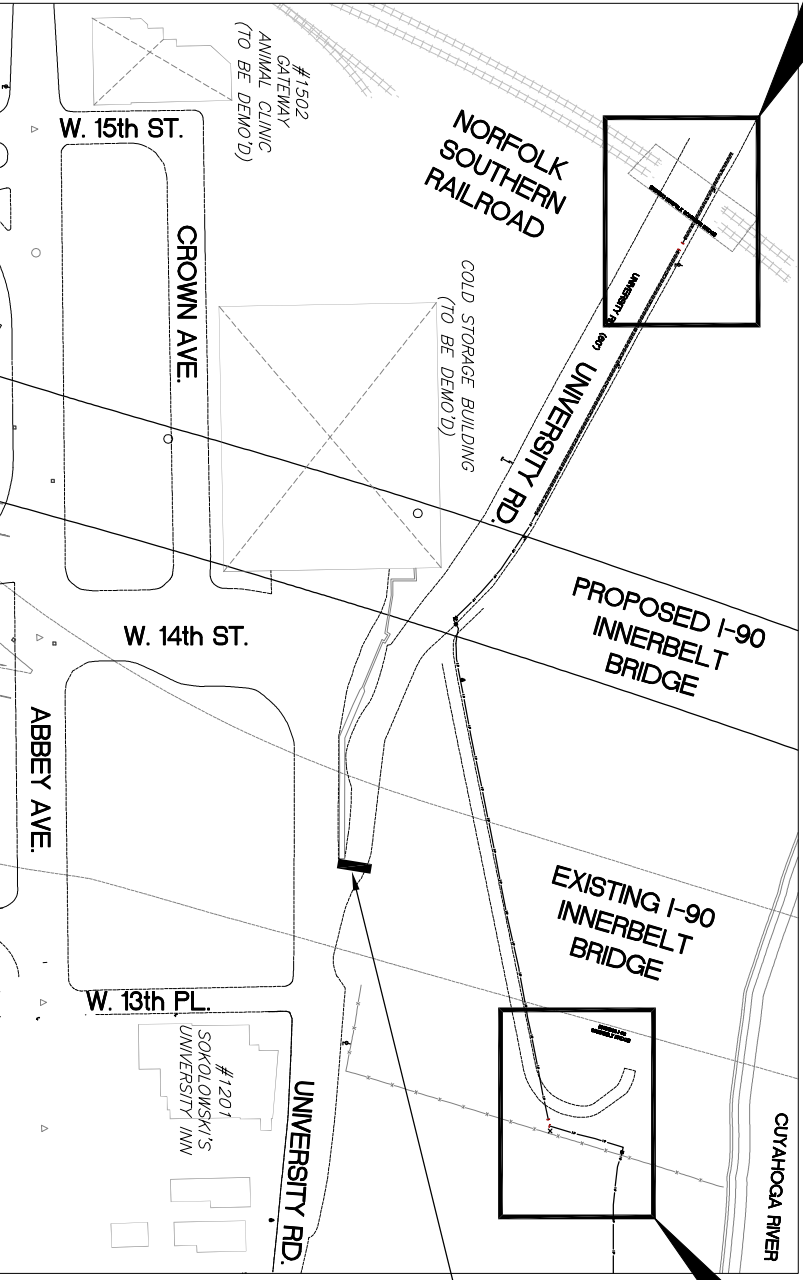

LOCATION MAP