


Steel List					
Bars	No Repts	Size	Length	Spacing	Location
A	22	1/2"	8'-6"	12"	Headwall
B	10	1/2"	13'-6"	12"	"
C	28	1/2"	3'-0"	12"	Footer
D	8	1/2"	14'-00"	12"	Top Bottom Bbl.
E	8	1/2"	22'-6"	12"	"
F	36	1/2"	6'-00"	12"	Bbl
G	70	1/2"	6'-6"	12"	Sidewall
G	12	1/2"	3'-0"	12"	"
Total 1560 Lbs.					

283060194
SLM 1.94

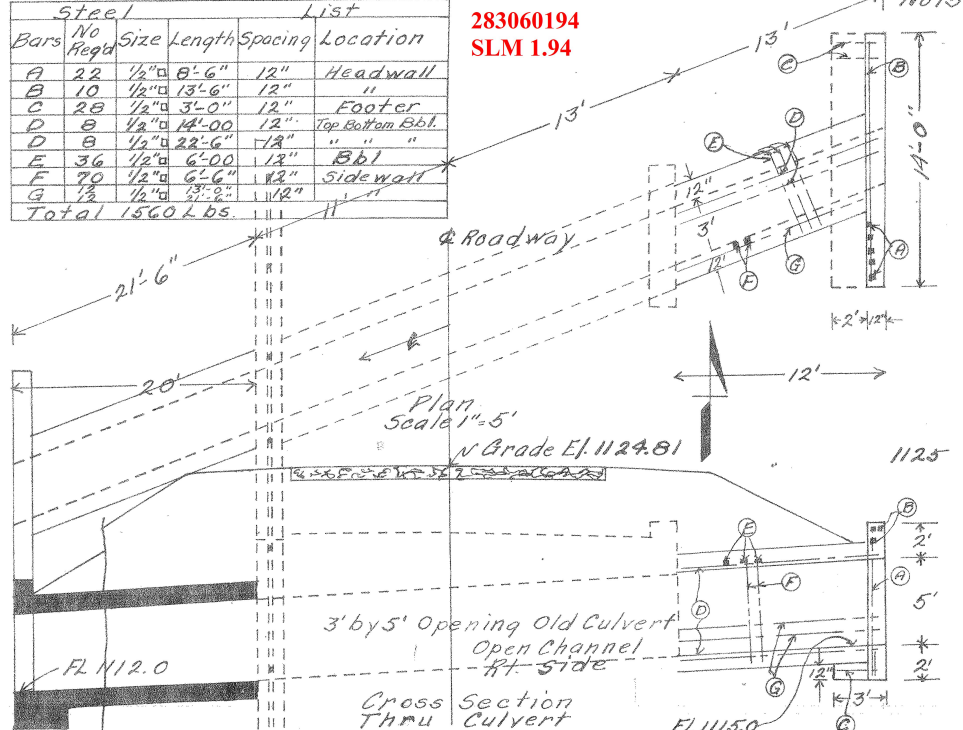


CULVERT DATA
Type Special Conc. Box Culvert
Size 3' by 5' by 34"
Work Regd.: Extend Culvert as shown on plans Sta 102+66

EST QUANTITIES
Exc 16 Cu. Yds.
Conc 1-2-3/4 35.9"
Steel Reinf 1560 Lbs

Drawn by DGD Date 10/24/27
Checked by Date

Sta 102+66

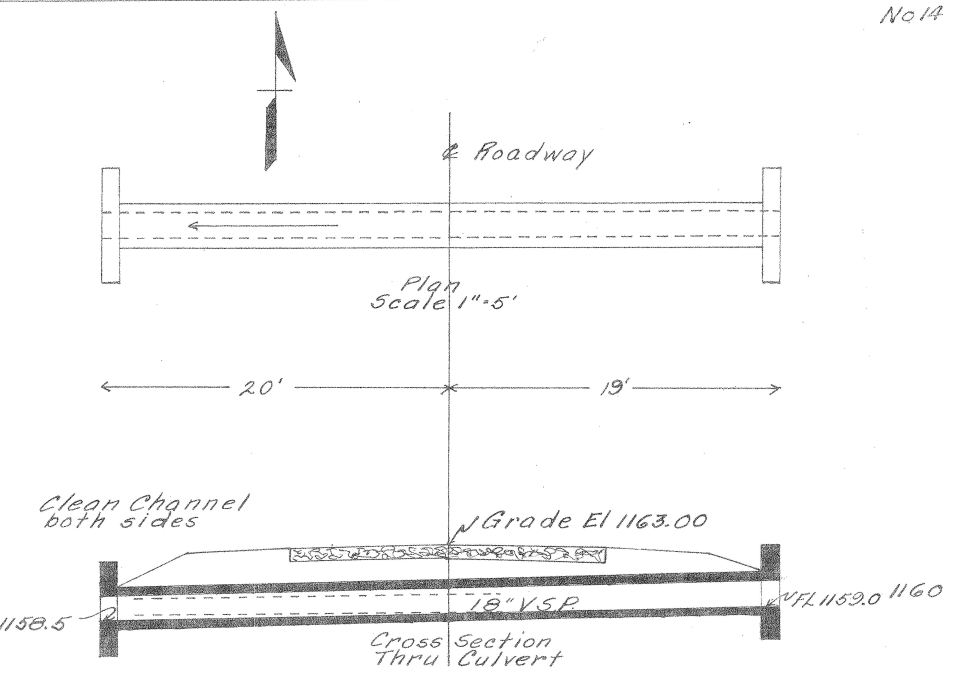


CULVERT DATA
Type Std V.S.P. Culvert Dr #300
Size 18" by 39"
Work Regd.: Remove old 12" C.I.P. Culvert. Build new V.S.P. Culvert at Sta 123+26

EST QUANTITIES
Exc 16 Cu. Yds.
Conc 1-2-3/4 2.7"
Conc 1-3-5 6.0"
Reinf Steel 80 Lbs.
18" V.S.P. 39 Lin. Ft

Drawn by DGD Date 10/24/27
Checked by Date

Sta 123+26

283060233
SLM 2.33

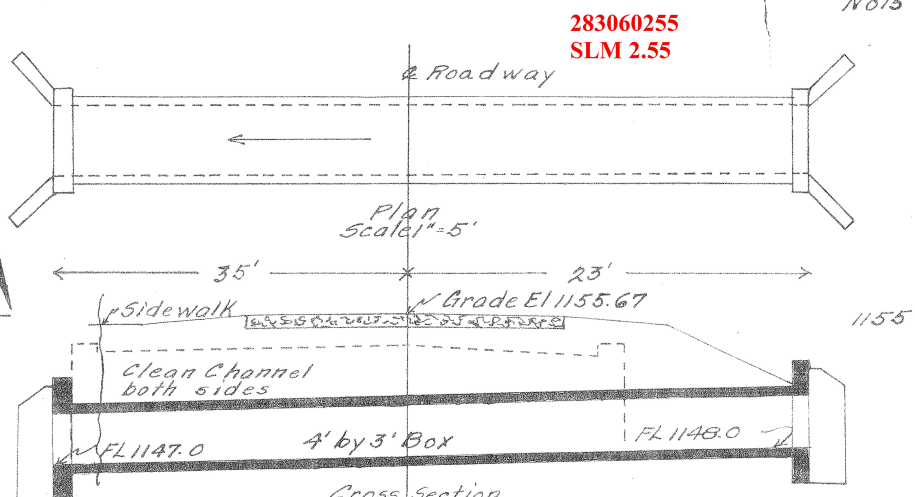


283060255
SLM 2.55

CULVERT DATA
Type Std. Conc. Box Culvert Dr #301
Size 4' by 3' by 58"
Work Regd.: Remove old Stone Culvert and 30" C.I.P. Build new Conc. Box Culvert at Sta 134+84

EST QUANTITIES
Exc 50 Cu. Yds.
Conc 1-2-3/4 271"
Reinf Steel 1550 Lbs

Drawn by DGD Date 10/20/27
Checked by Date

Sta 134+84

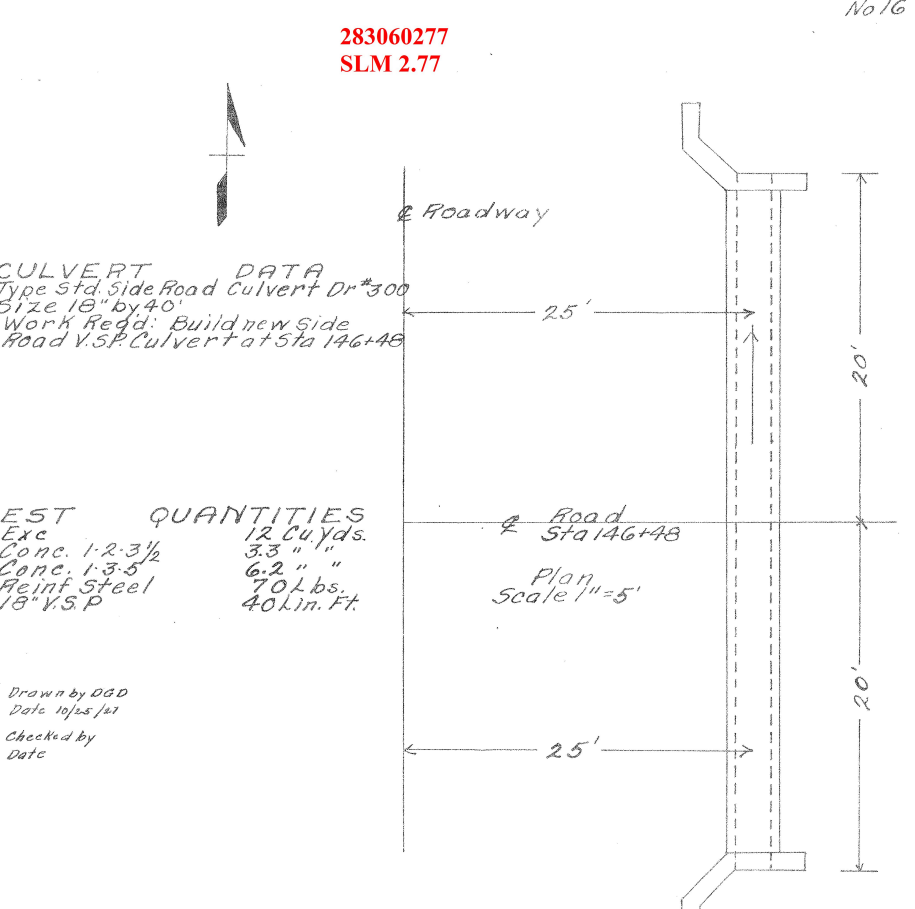


CULVERT DATA
Type Std. Side Road Culvert Dr #300
Size 18" by 40"
Work Regd.: Build new Side Road V.S.P. Culvert at Sta 146+48

EST QUANTITIES
Exc 12 Cu. Yds.
Conc 1-2-3/4 3.3"
Conc 1-3-5 6.2"
Reinf Steel 70 Lbs.
18" V.S.P. 40 Lin. Ft

Drawn by DGD Date 10/25/27
Checked by Date

Sta 146+48

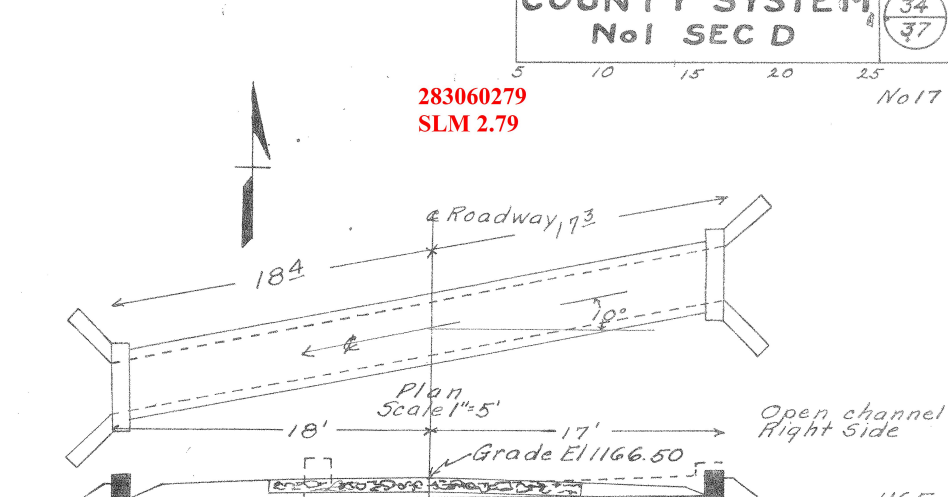


283060279
SLM 2.79

CULVERT DATA
Type Std. Conc. Box Culvert Dr #301
Size 2 1/2' by 2 1/2' by 35"
Work Regd.: Remove old Stone Culvert. Build new Conc. Box Culvert at Sta 147+15

EST QUANTITIES
Exc 14 Cu. Yds.
Conc 1-2-3/4 14.4"
Reinf Steel 610

Drawn by DGD Date 10/24/27
Checked by Date

Sta 147+15

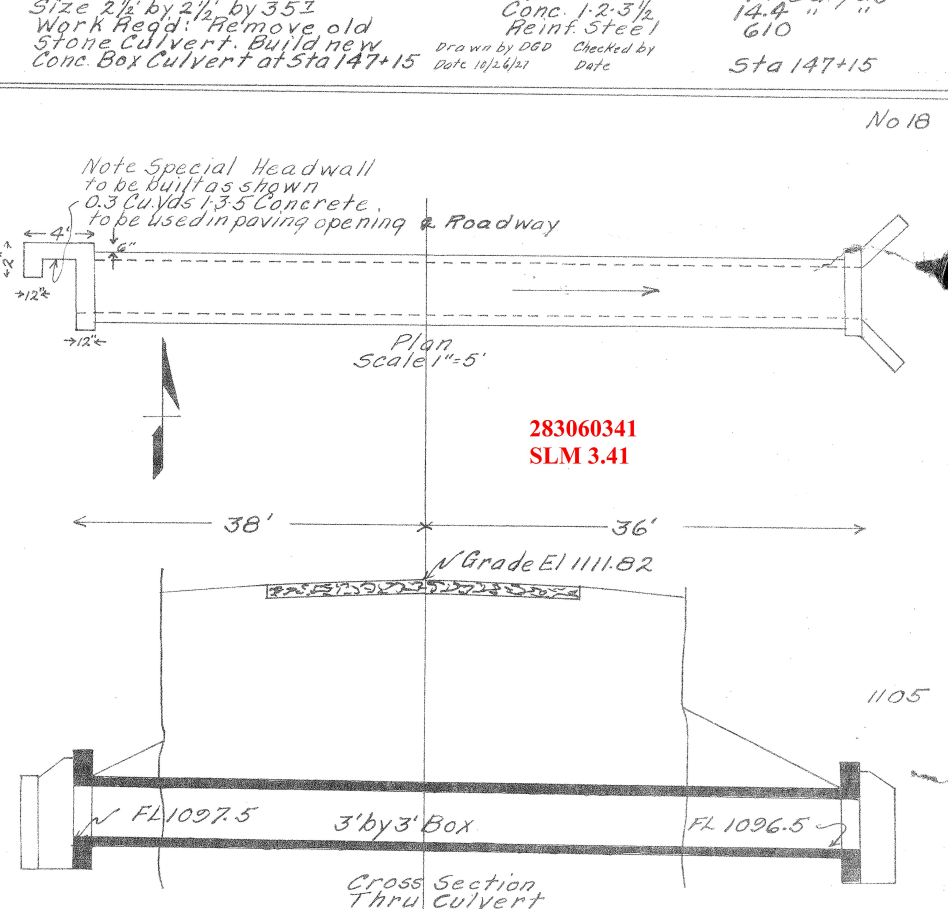

283060341
SLM 3.41

CULVERT DATA
Type Std. Conc. Box Culvert Dr #301
Size 3' by 3' by 74"
Work Regd.: Build new Conc. Box Culvert at Sta 180+00

EST QUANTITIES
Exc 8 Cu. Yds.
Conc 1-2-3/4 28.6"
Conc 1-3-5 0.3"
Reinf Steel 1615 Lbs

Drawn by DGD Date 10/24/27
Checked by Date

Sta 180+00