
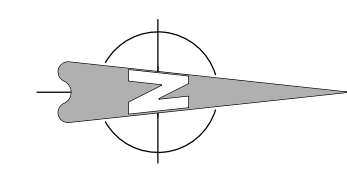


LEGEND

- DEVELOPER
- ODOT
- COUNTY
- CITY
- TOWNSHIP

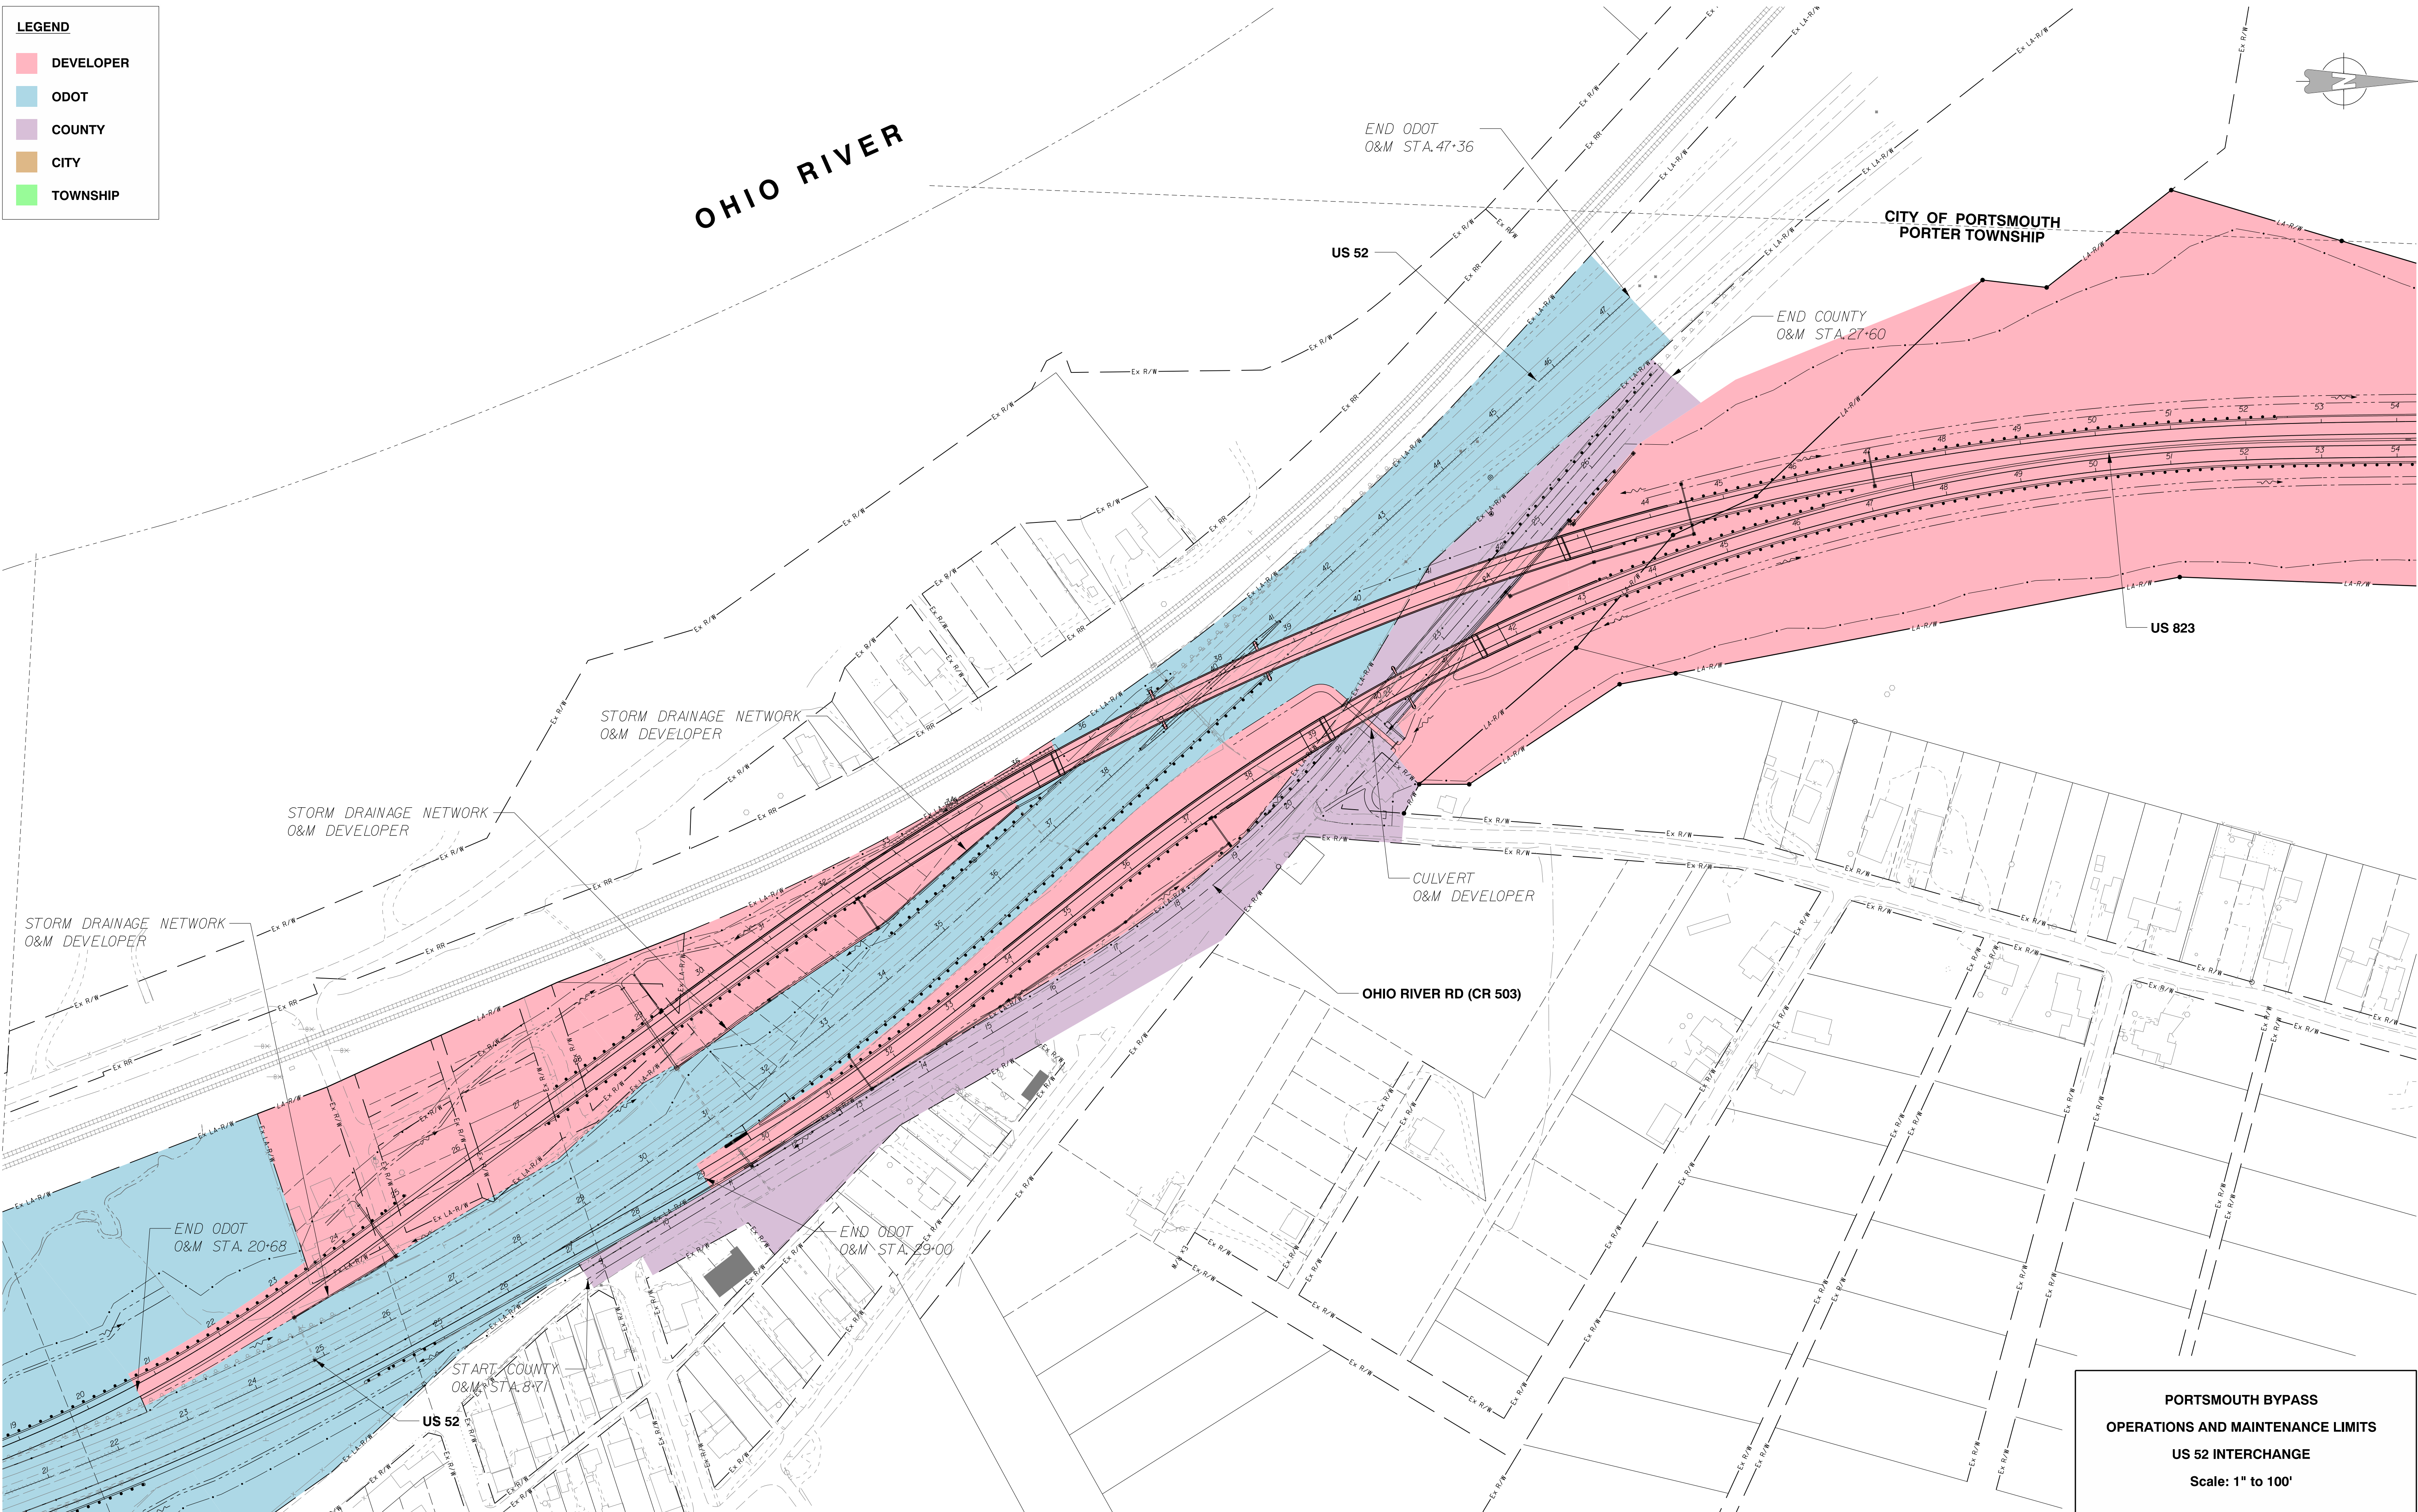

**PORTSMOUTH BYPASS
OPERATIONS AND MAINTENANCE LIMITS
US 52 INTERCHANGE
Scale: 1" to 100'**