
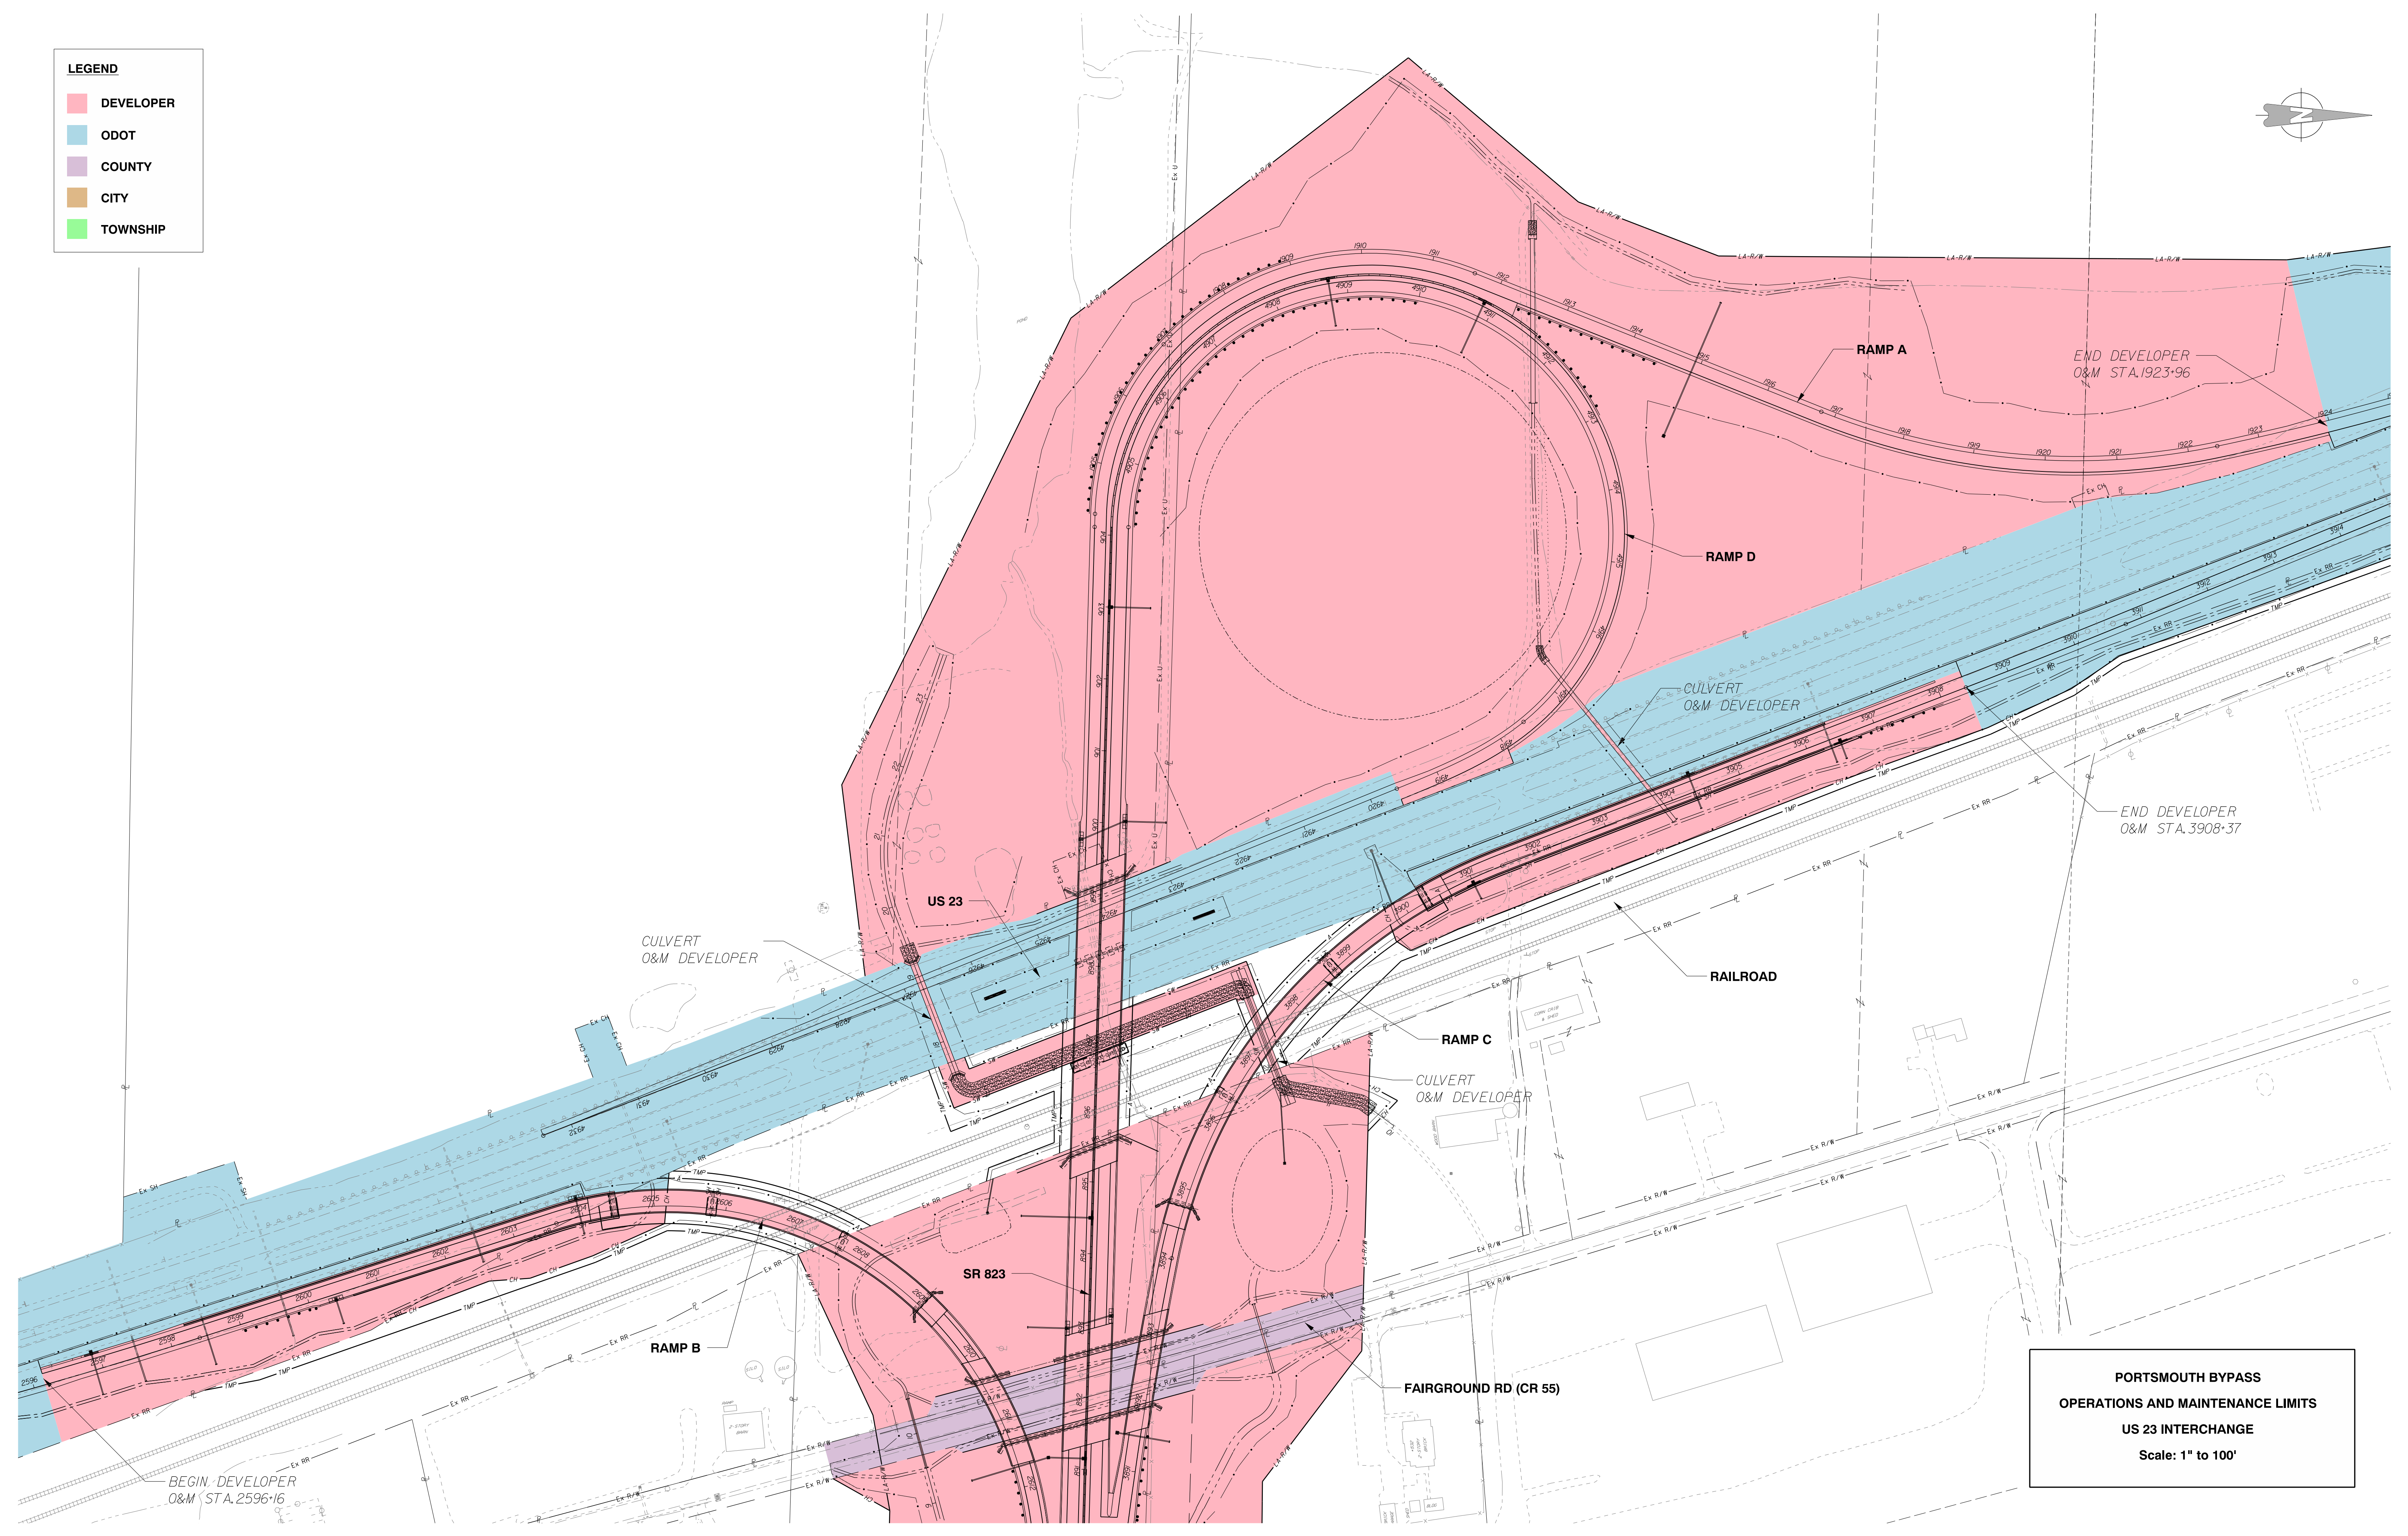


LEGEND

- DEVELOPER
- ODOT
- COUNTY
- CITY
- TOWNSHIP

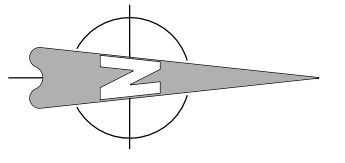

PORTSMOUTH BYPASS
OPERATIONS AND MAINTENANCE LIMITS
US 23 INTERCHANGE
 Scale: 1" to 100'