


SEE DRAWING 153\01-03 TO COLUMBUS, OH

SEE DRAWING 153\01-03 TO ASHLAND, KY



PROPRIETARY INFORMATION
NOT FOR DISCLOSURE OR REPRODUCTION

NOTE:
FOR LOCATION OF BURIED UTILITIES, CONTACT OHIO UTILITIES PROTECTION SERVICE, 1-800-362-2764 48 HOURS PRIOR TO CONSTRUCTION

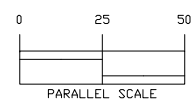


OHIO
SCIOTO COUNTY
PORTER TOWNSHIP

Sprint Proprietary Information: Restricted

SYMBOL	DESCRIPTION
(P)	LEGEND


Sprint	PRINTED SHEET SIZE / DRAWING SCALE	
	11" x 17" (B)	NONE
	22" x 34" (D)	NONE
	RELEASE DATE:	ISSUE NUMBER: 01
FIBER OPTIC ROUTE RCD DWG CABLE ROUTE DETAIL COLUMBUS, OH - ASHLAND, KY		
SHEET 03 OF 03	NTWRK140-00-000-881-00153	

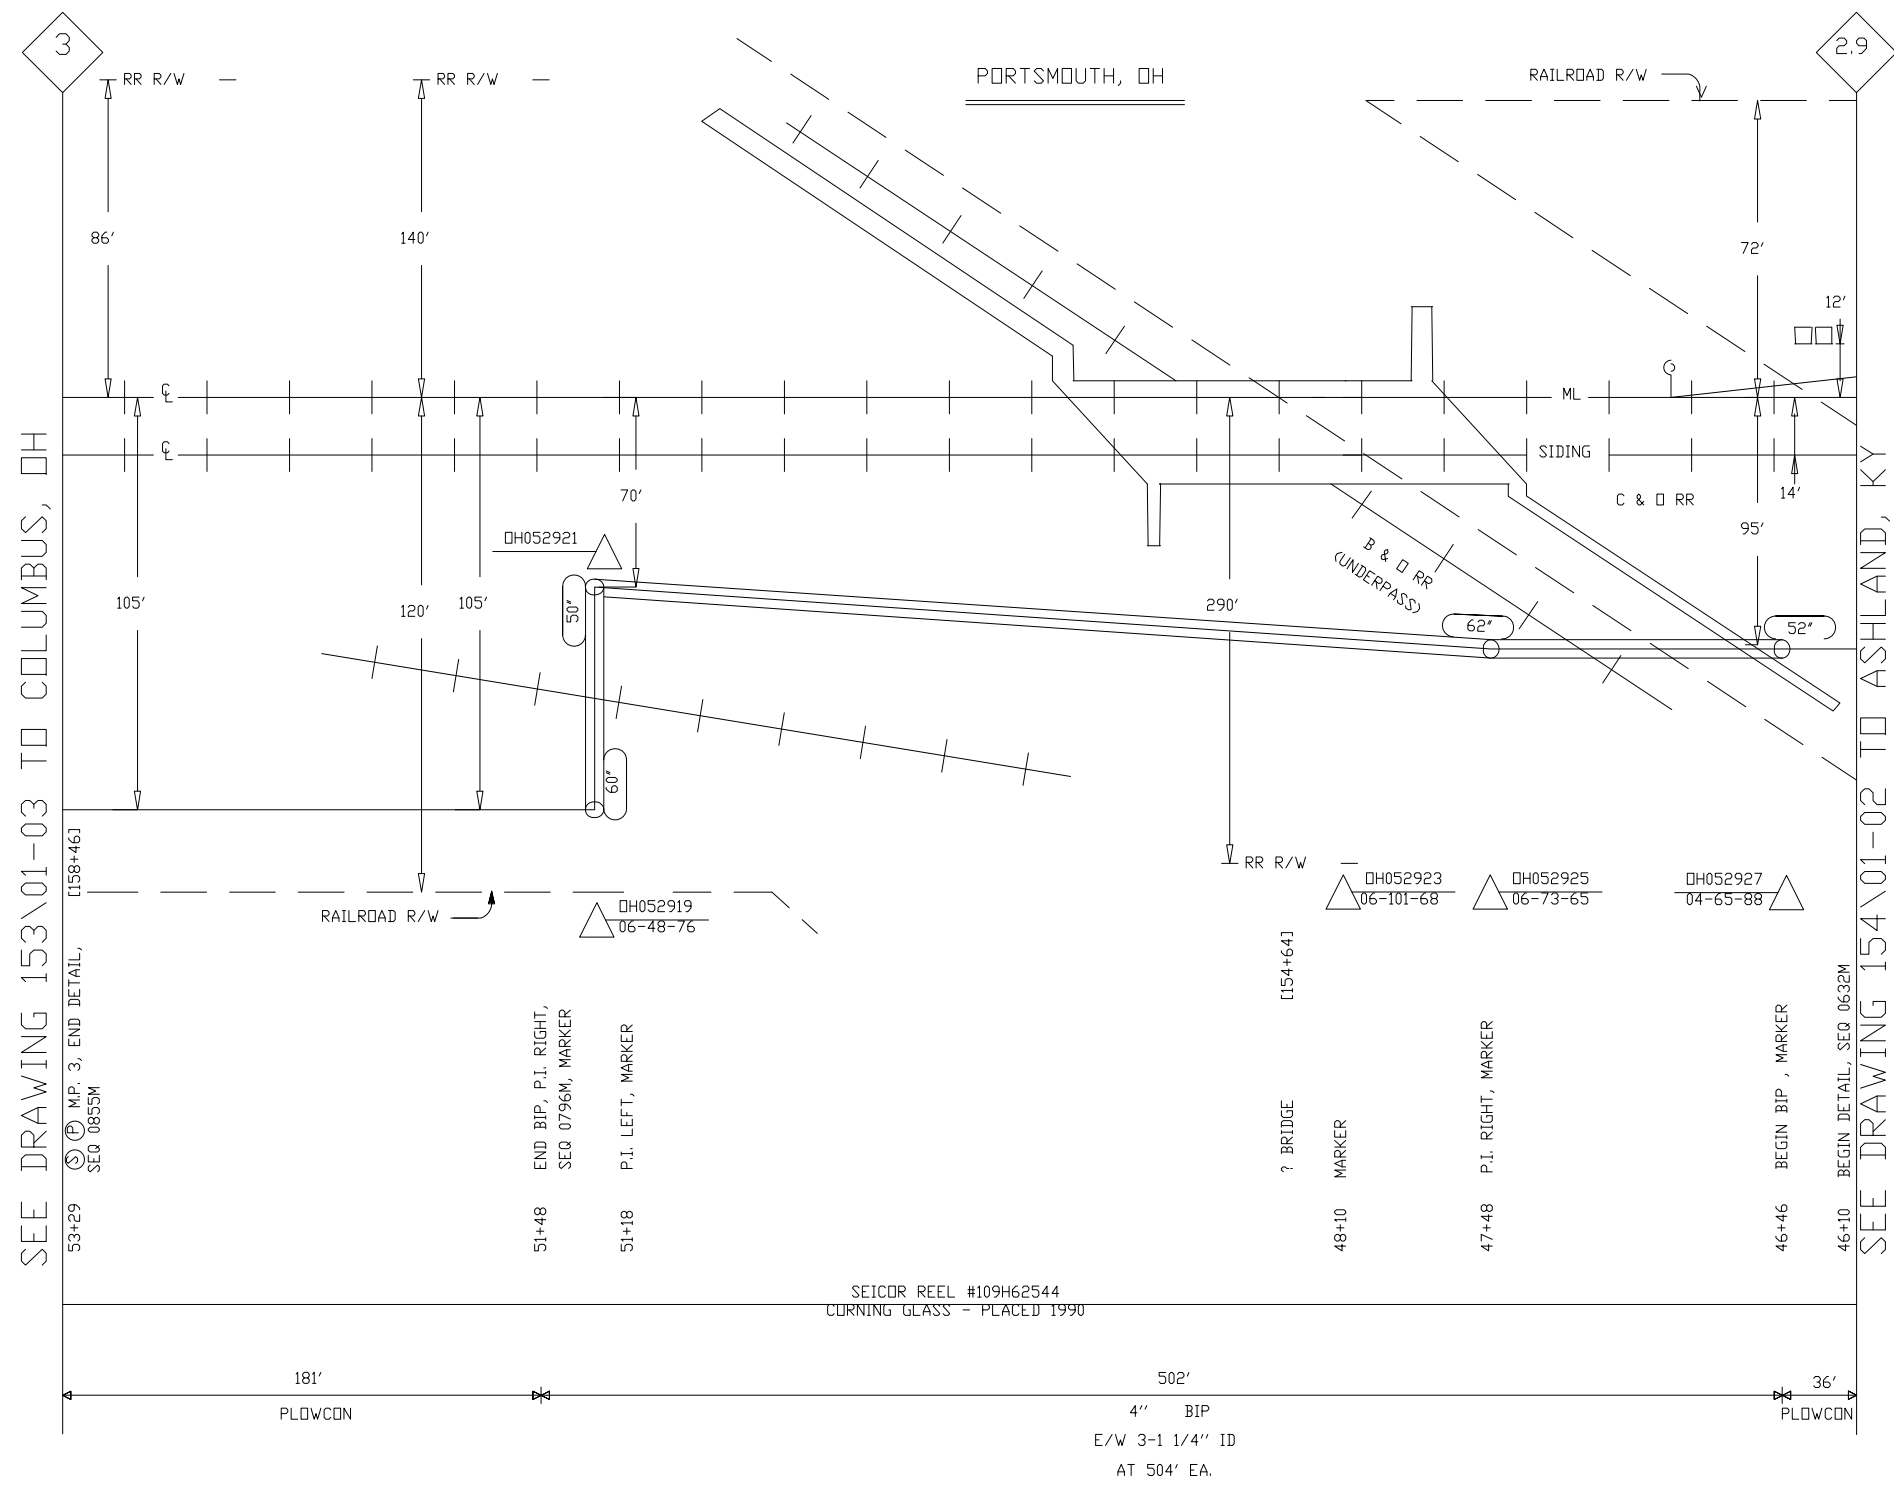

SEE DRAWING 153\01-03 TO COLUMBUS, OH

SEE DRAWING 154\01-02 TO ASHLAND, KY

NOTE:
 FOR LOCATION OF BURIED UTILITIES, CONTACT OHIO UTILITIES PROTECTION SERVICE, 1-800-362-2764 48 HOURS PRIOR TO CONSTRUCTION

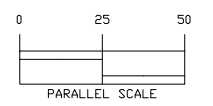

OHIO
 SCIOTO COUNTY
 CITY OF PORTSMOUTH

Sprint Proprietary Information: Restricted


SYMBOL	DESCRIPTION
	LEGEND



PROPRIETARY INFORMATION
 NOT FOR DISCLOSURE OR REPRODUCTION

Sprint	PRINTED SHEET SIZE / DRAWING SCALE	
	11" x 17" (B)	NONE
	22" x 34" (D)	NONE
	RELEASE DATE:	ISSUE NUMBER: 01
FIBER OPTIC ROUTE RCD DWG		
CABLE ROUTE DETAIL COLUMBUS, OH - ASHLAND, KY		
SHEET 02 OF 02	NTWRK140-00-000-881-00154	

REVISIONS			
NO.	DESCRIPTION	DATE	BY
01	AS BUILT PER WAS T40002-001025	05-12-99	LS
02	E. U.S. D82750	05-12-99	LS
03	NLVW140-2759-90-C	05/20/99	

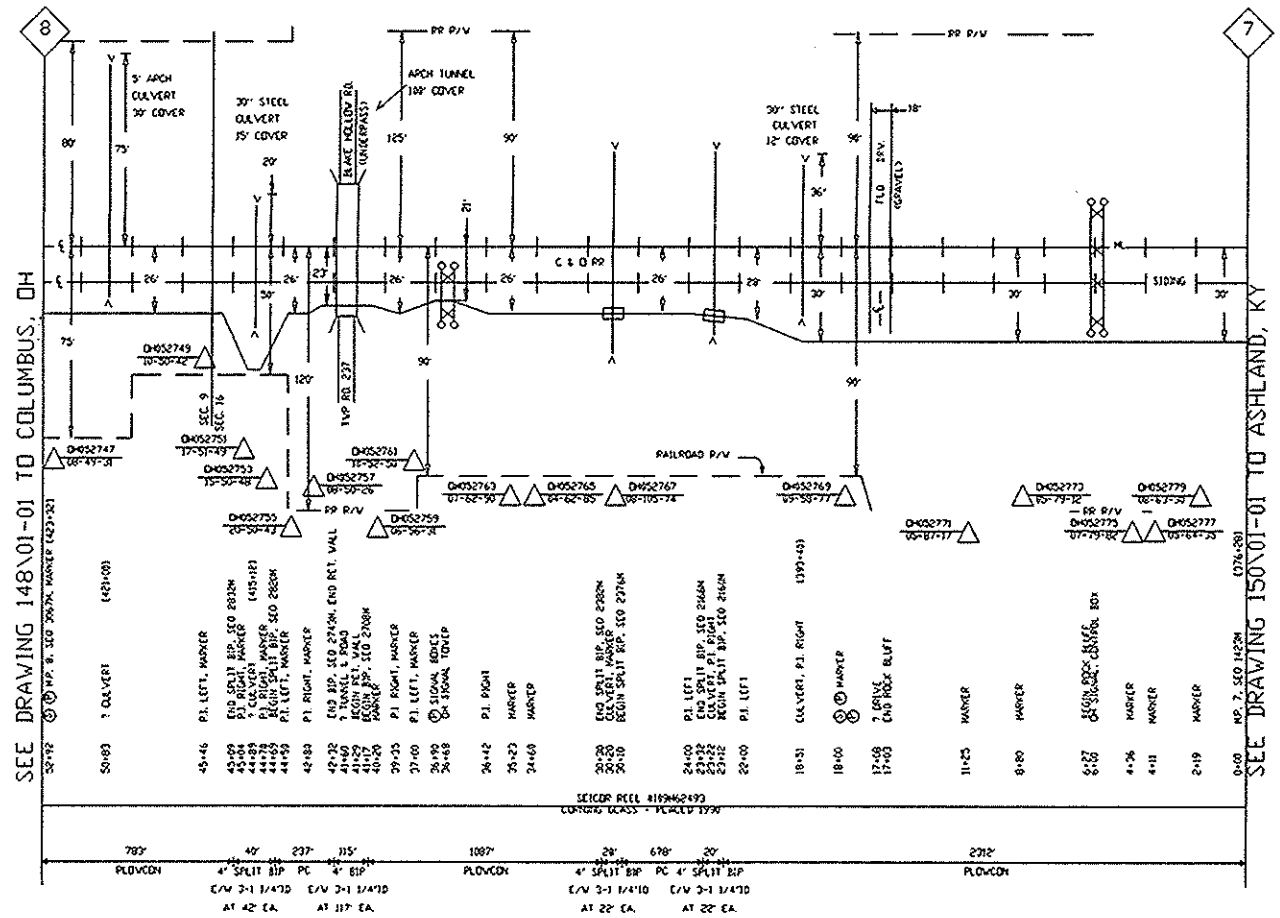


SEE DRAWING 148/01-01 TO COLUMBUS, OH

SEE DRAWING 150/01-01 TO ASHLAND, KY



PROPRIETARY INFORMATION
NOT FOR DISCLOSURE OR REPRODUCTION

NOTE:
FOR LOCATION OF BURIED UTILITIES, CONTACT OHIO UTILITIES PROTECTION SERVICE.
1-800-362-2764
48 HOURS PRIOR TO CONSTRUCTION

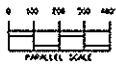

OHIO
SCIOTO COUNTY
HARRISON TOWNSHIP

Sprint


FIBER OPTIC ROUTE ROD DWG
CABLE ROUTE DETAIL
COLUMBUS, OH - ASHLAND, KY

PRINTED SHEET SIZE / DRAWING SCALE	DATE
11" x 17" (B) / NONE	05/20/99
22" x 34" (D) / NONE	
RELEASE DATE	ISSUE NUMBER
	01

SHEET 01 OF 01 NTWRK140-00-000-881-00149

EUDB757
TELE: SPRINT
SHT: OFF


DATE	DESCRIPTION	BY	DATE
05-12-99	AS BUILT PER VRS 140002-001020	CC	05-12-99
05-12-99	E.V.D. 0502700	CC	05-12-99
05-12-99	NTWRK140-000-881-00148	CC	05-12-99

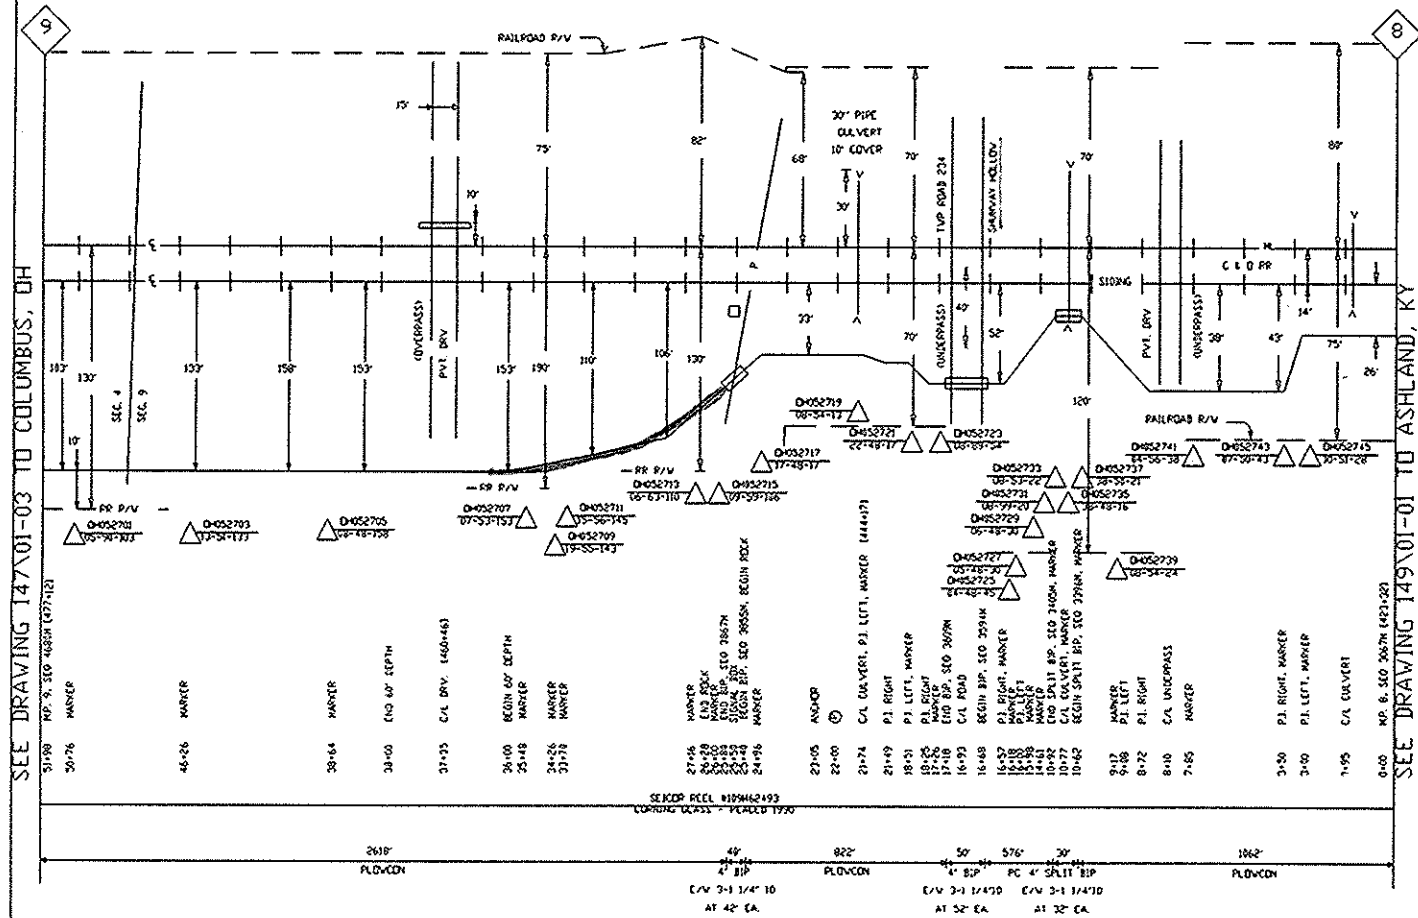

PROPRIETARY INFORMATION
NOT FOR DISCLOSURE
OR REPRODUCTION

Sprint	PRINTED SHEET SIZE & DIMENSIONS	11" x 17" (8.5")	SCALE	AS SHOWN
	DATE	05-12-99	ISSUE NUMBER	01
FIBER OPTIC ROUTE RCD DWG CABLE ROUTE DETAIL COLUMBUS, OH - ASHLAND, KY				
SHEET 01 OF 01		NTWRK140-000-881-00148		

EJDB757
TELE:SPRINT
SHT:5

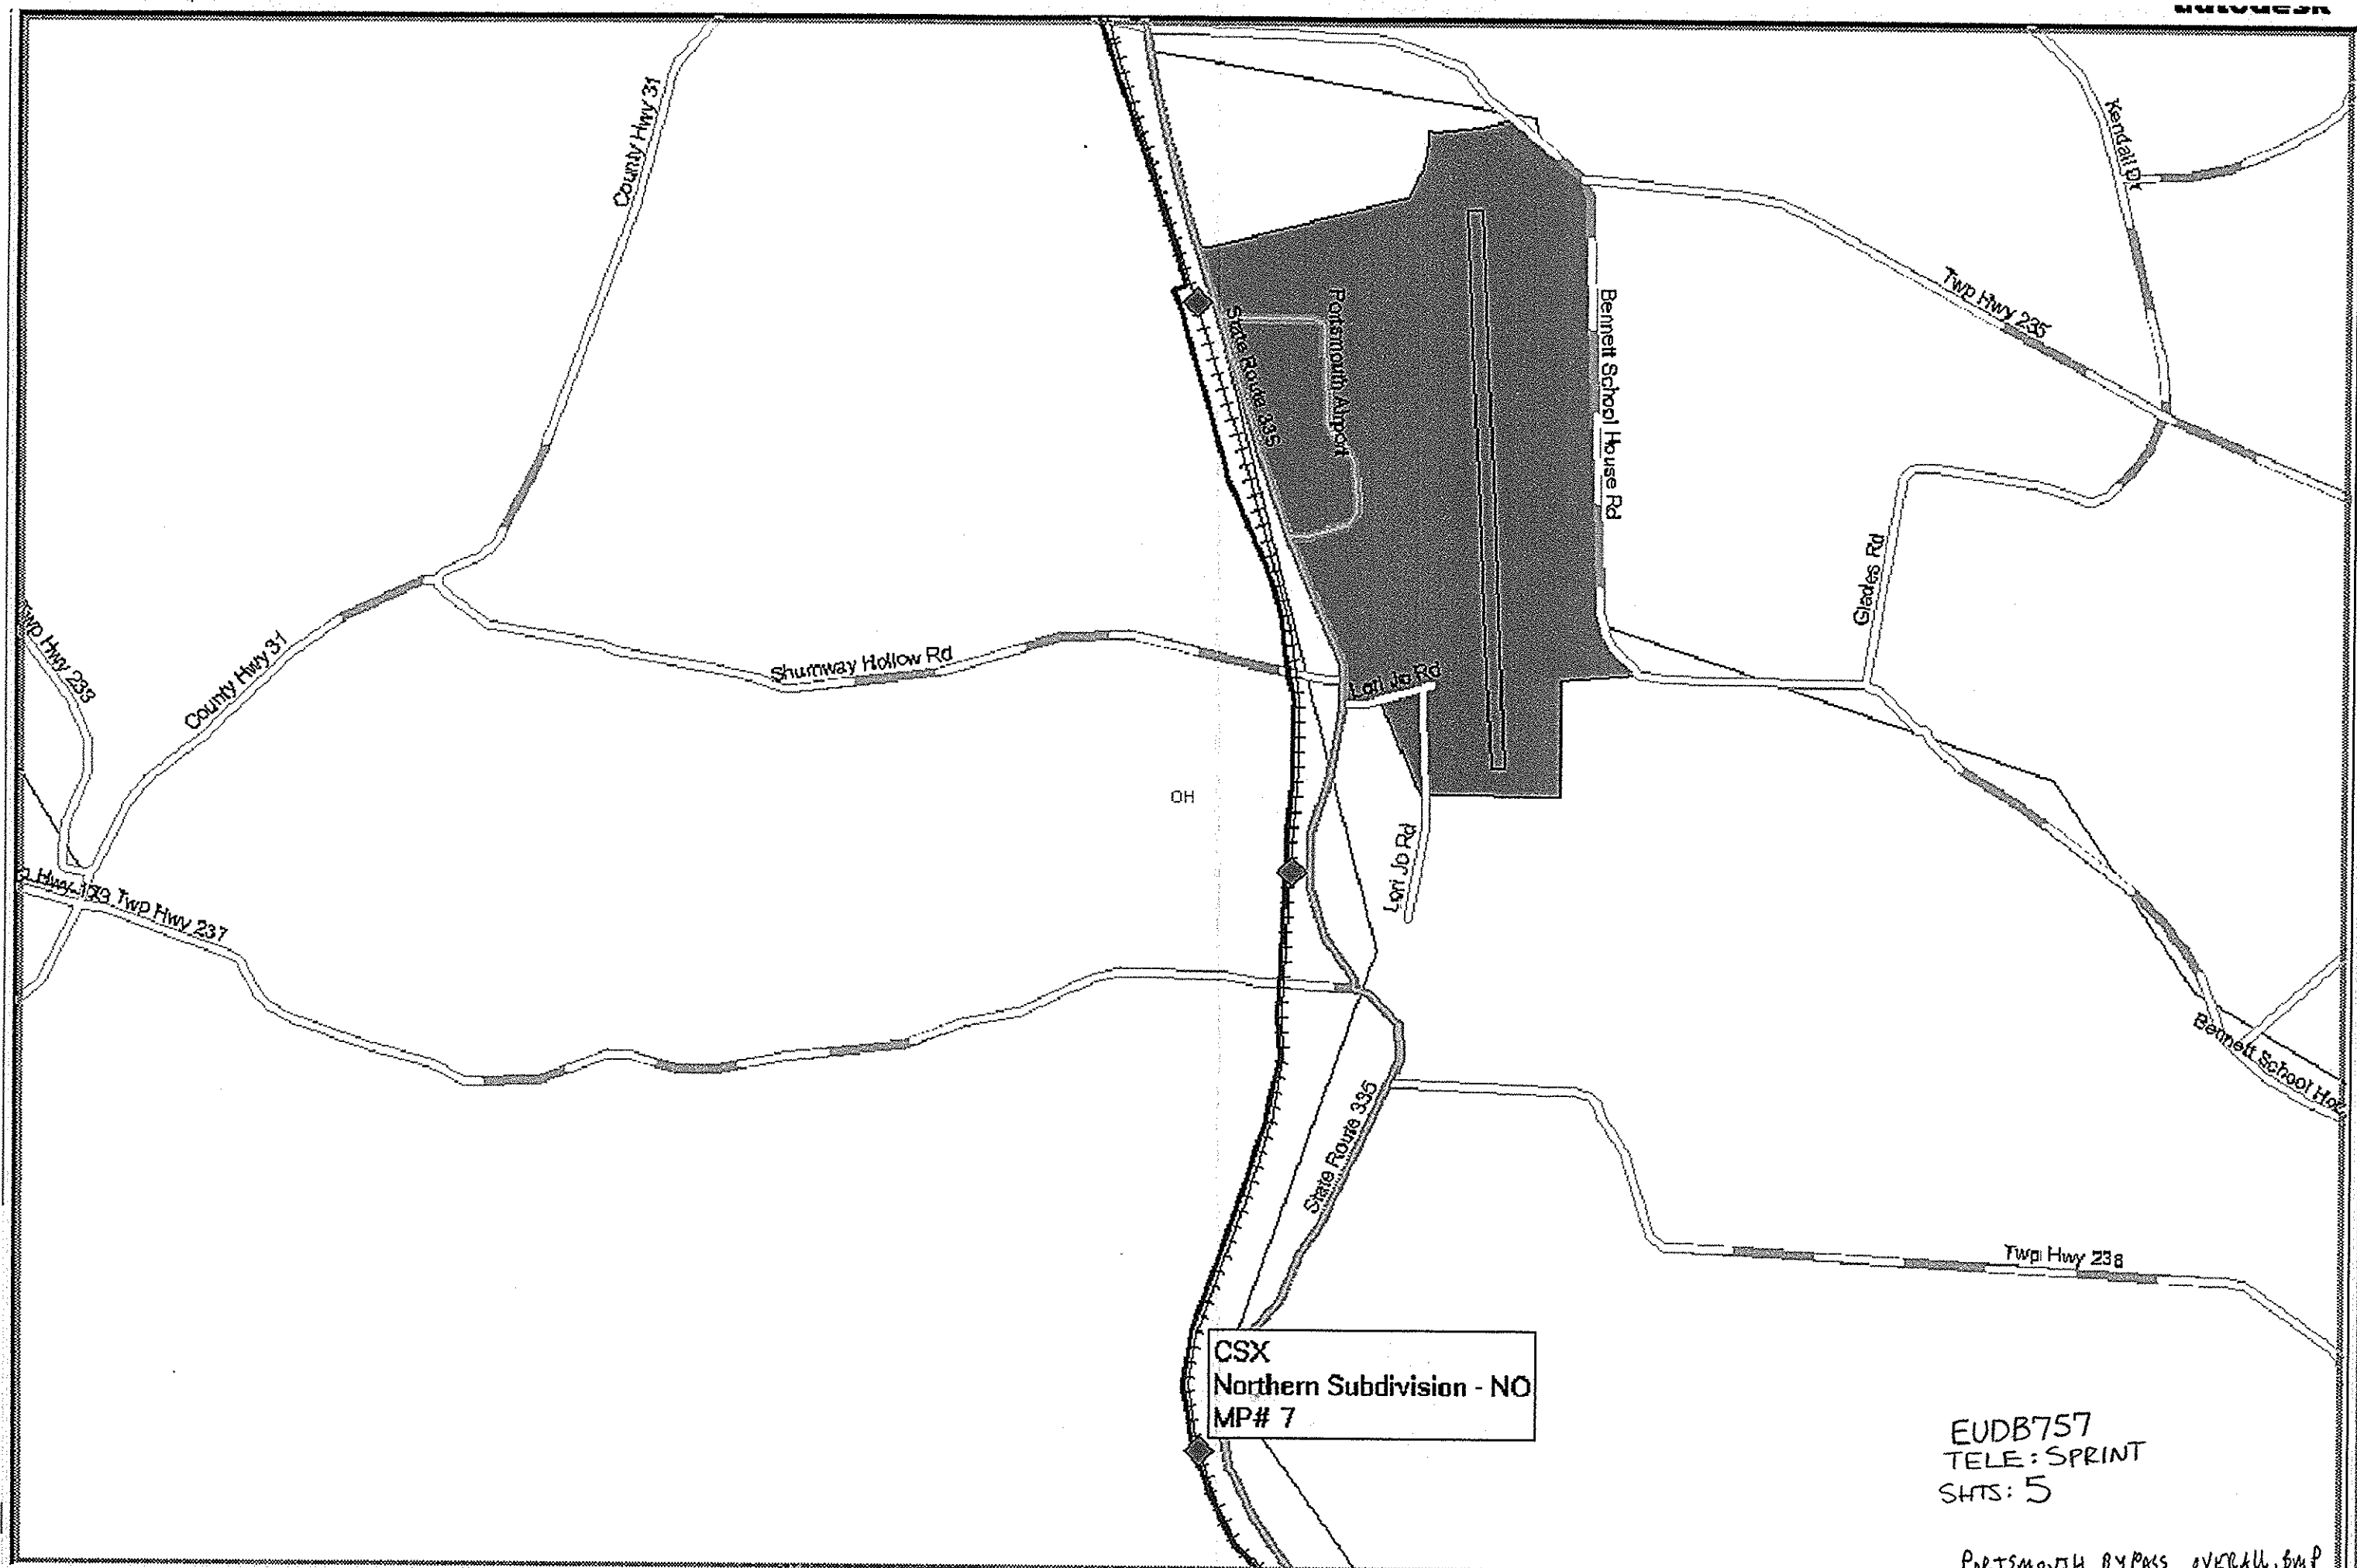

CSX
Northern Subdivision - NO
MP# 7

EUDB757
TELE: SPRINT
SHTS: 5

PORTSMOUTH BYPASS OVERALL BMP