



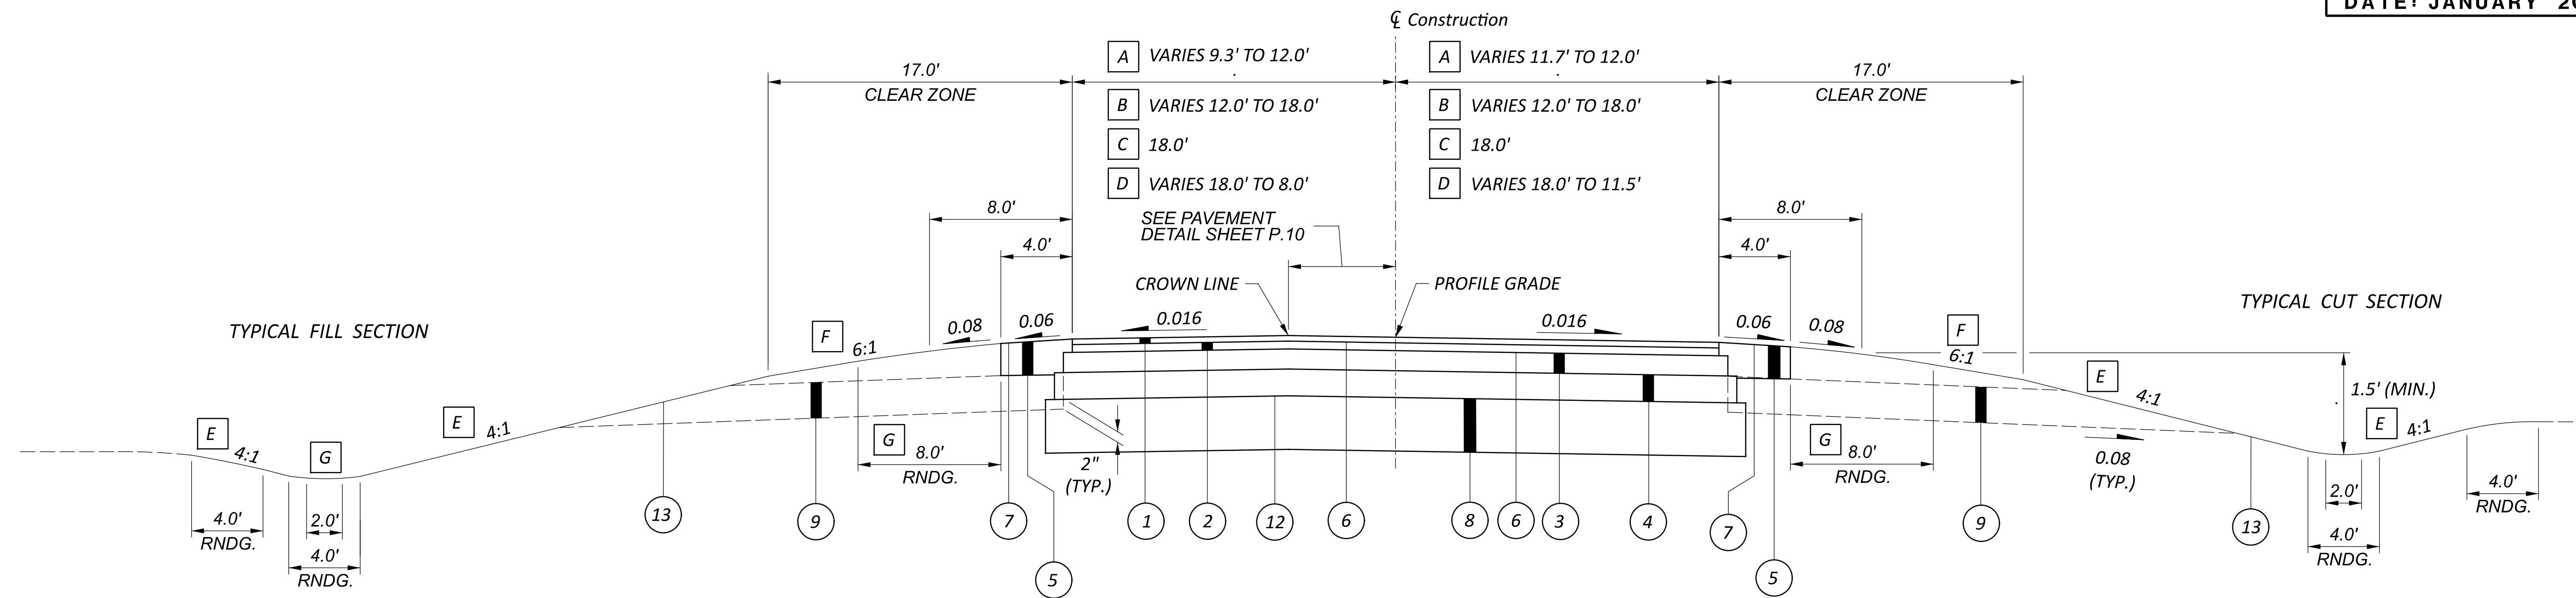

NORMAL SECTION - ARLINGTON ROAD

- ☐ A STA. 21+00.00 TO STA. 21+37.83
- ☐ B STA. 21+37.83 TO STA. 24+37.83
- ☐ C STA. 24+37.83 TO STA. 29+05.61
STA. 31+26.68 TO STA. 31+44.41
- ☐ D STA. 31+44.41 TO STA. 34+25.00

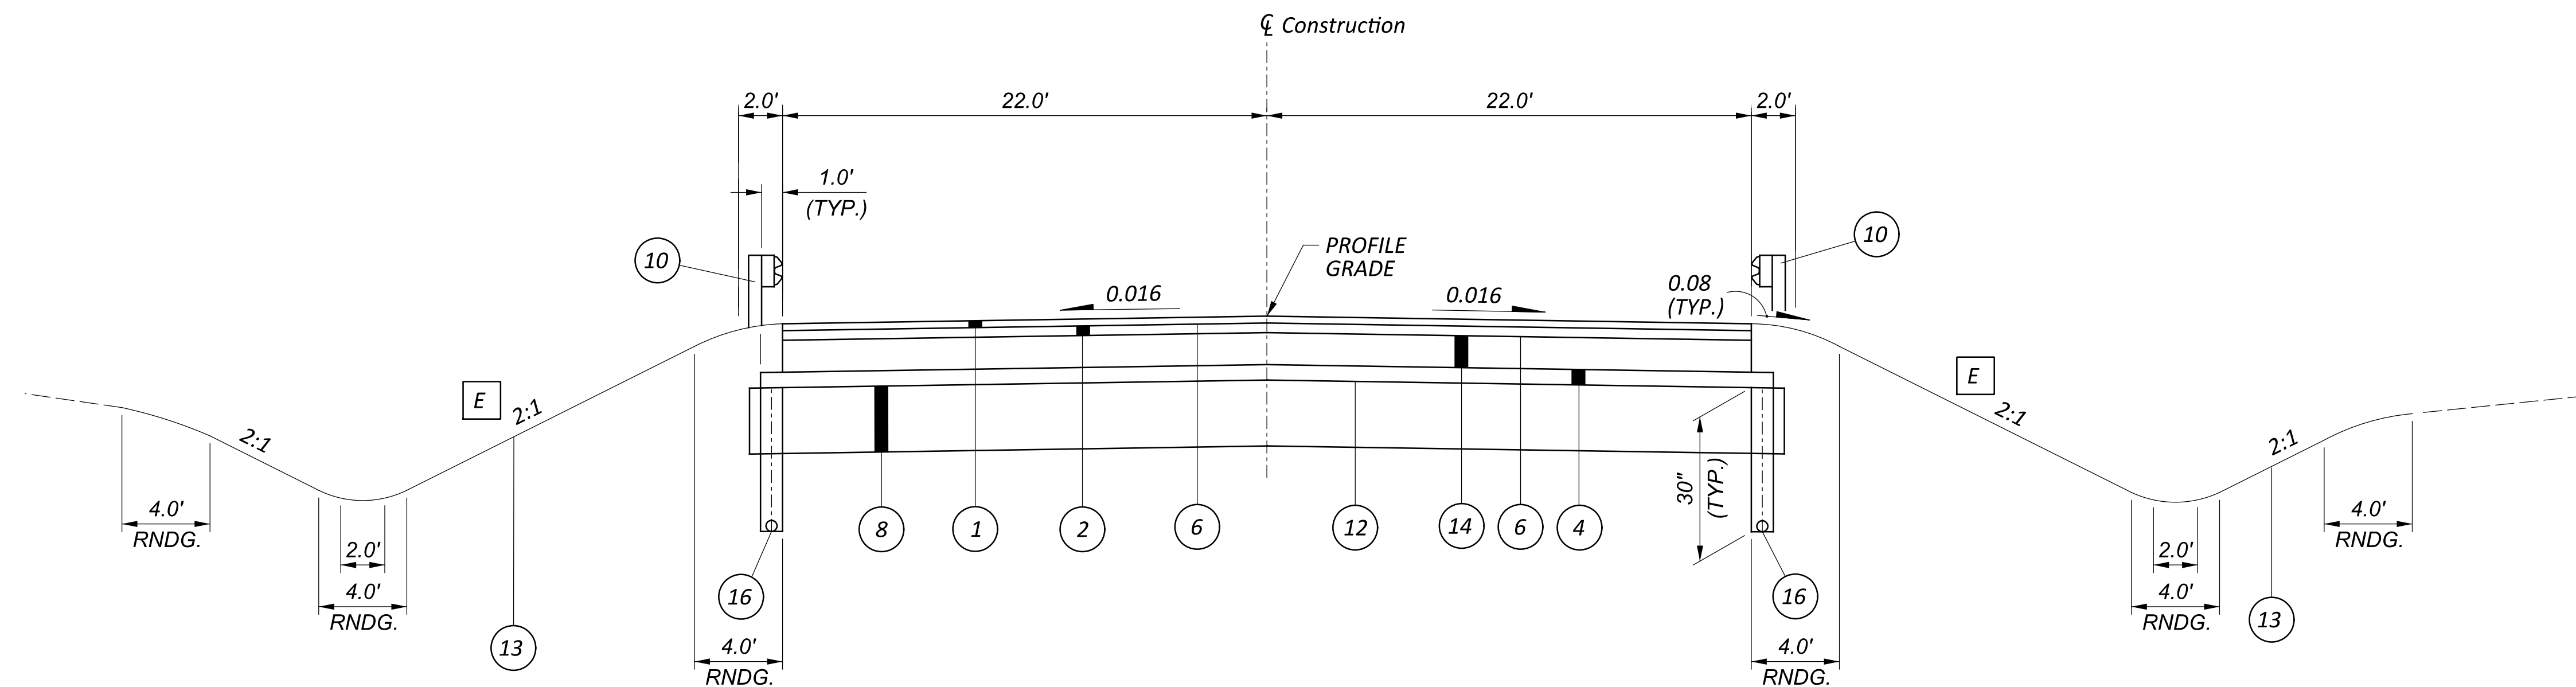

APPROACH SLAB TYPICAL SECTION - U.S. 46

STRUCTURE PIC-46-1209 = STA. 638+22.44 TO STA. 640+48.86
STA. 638+47.44 TO STA. 640+23.86

FOR PAVEMENT LEGEND SEE SHEET P.3.

FOR BASE AND SUBBASE STEP DETAIL,
SEE SHEET P.3.

DESIGN AGENCY

DESIGNER
M/T A

REVIEWER
AXV 01/17/2

PROJECT ID
130401

SHEET	TOTAL
P.6	86