



MAINTENANCE OF TRAFFIC
DETOUR MAP

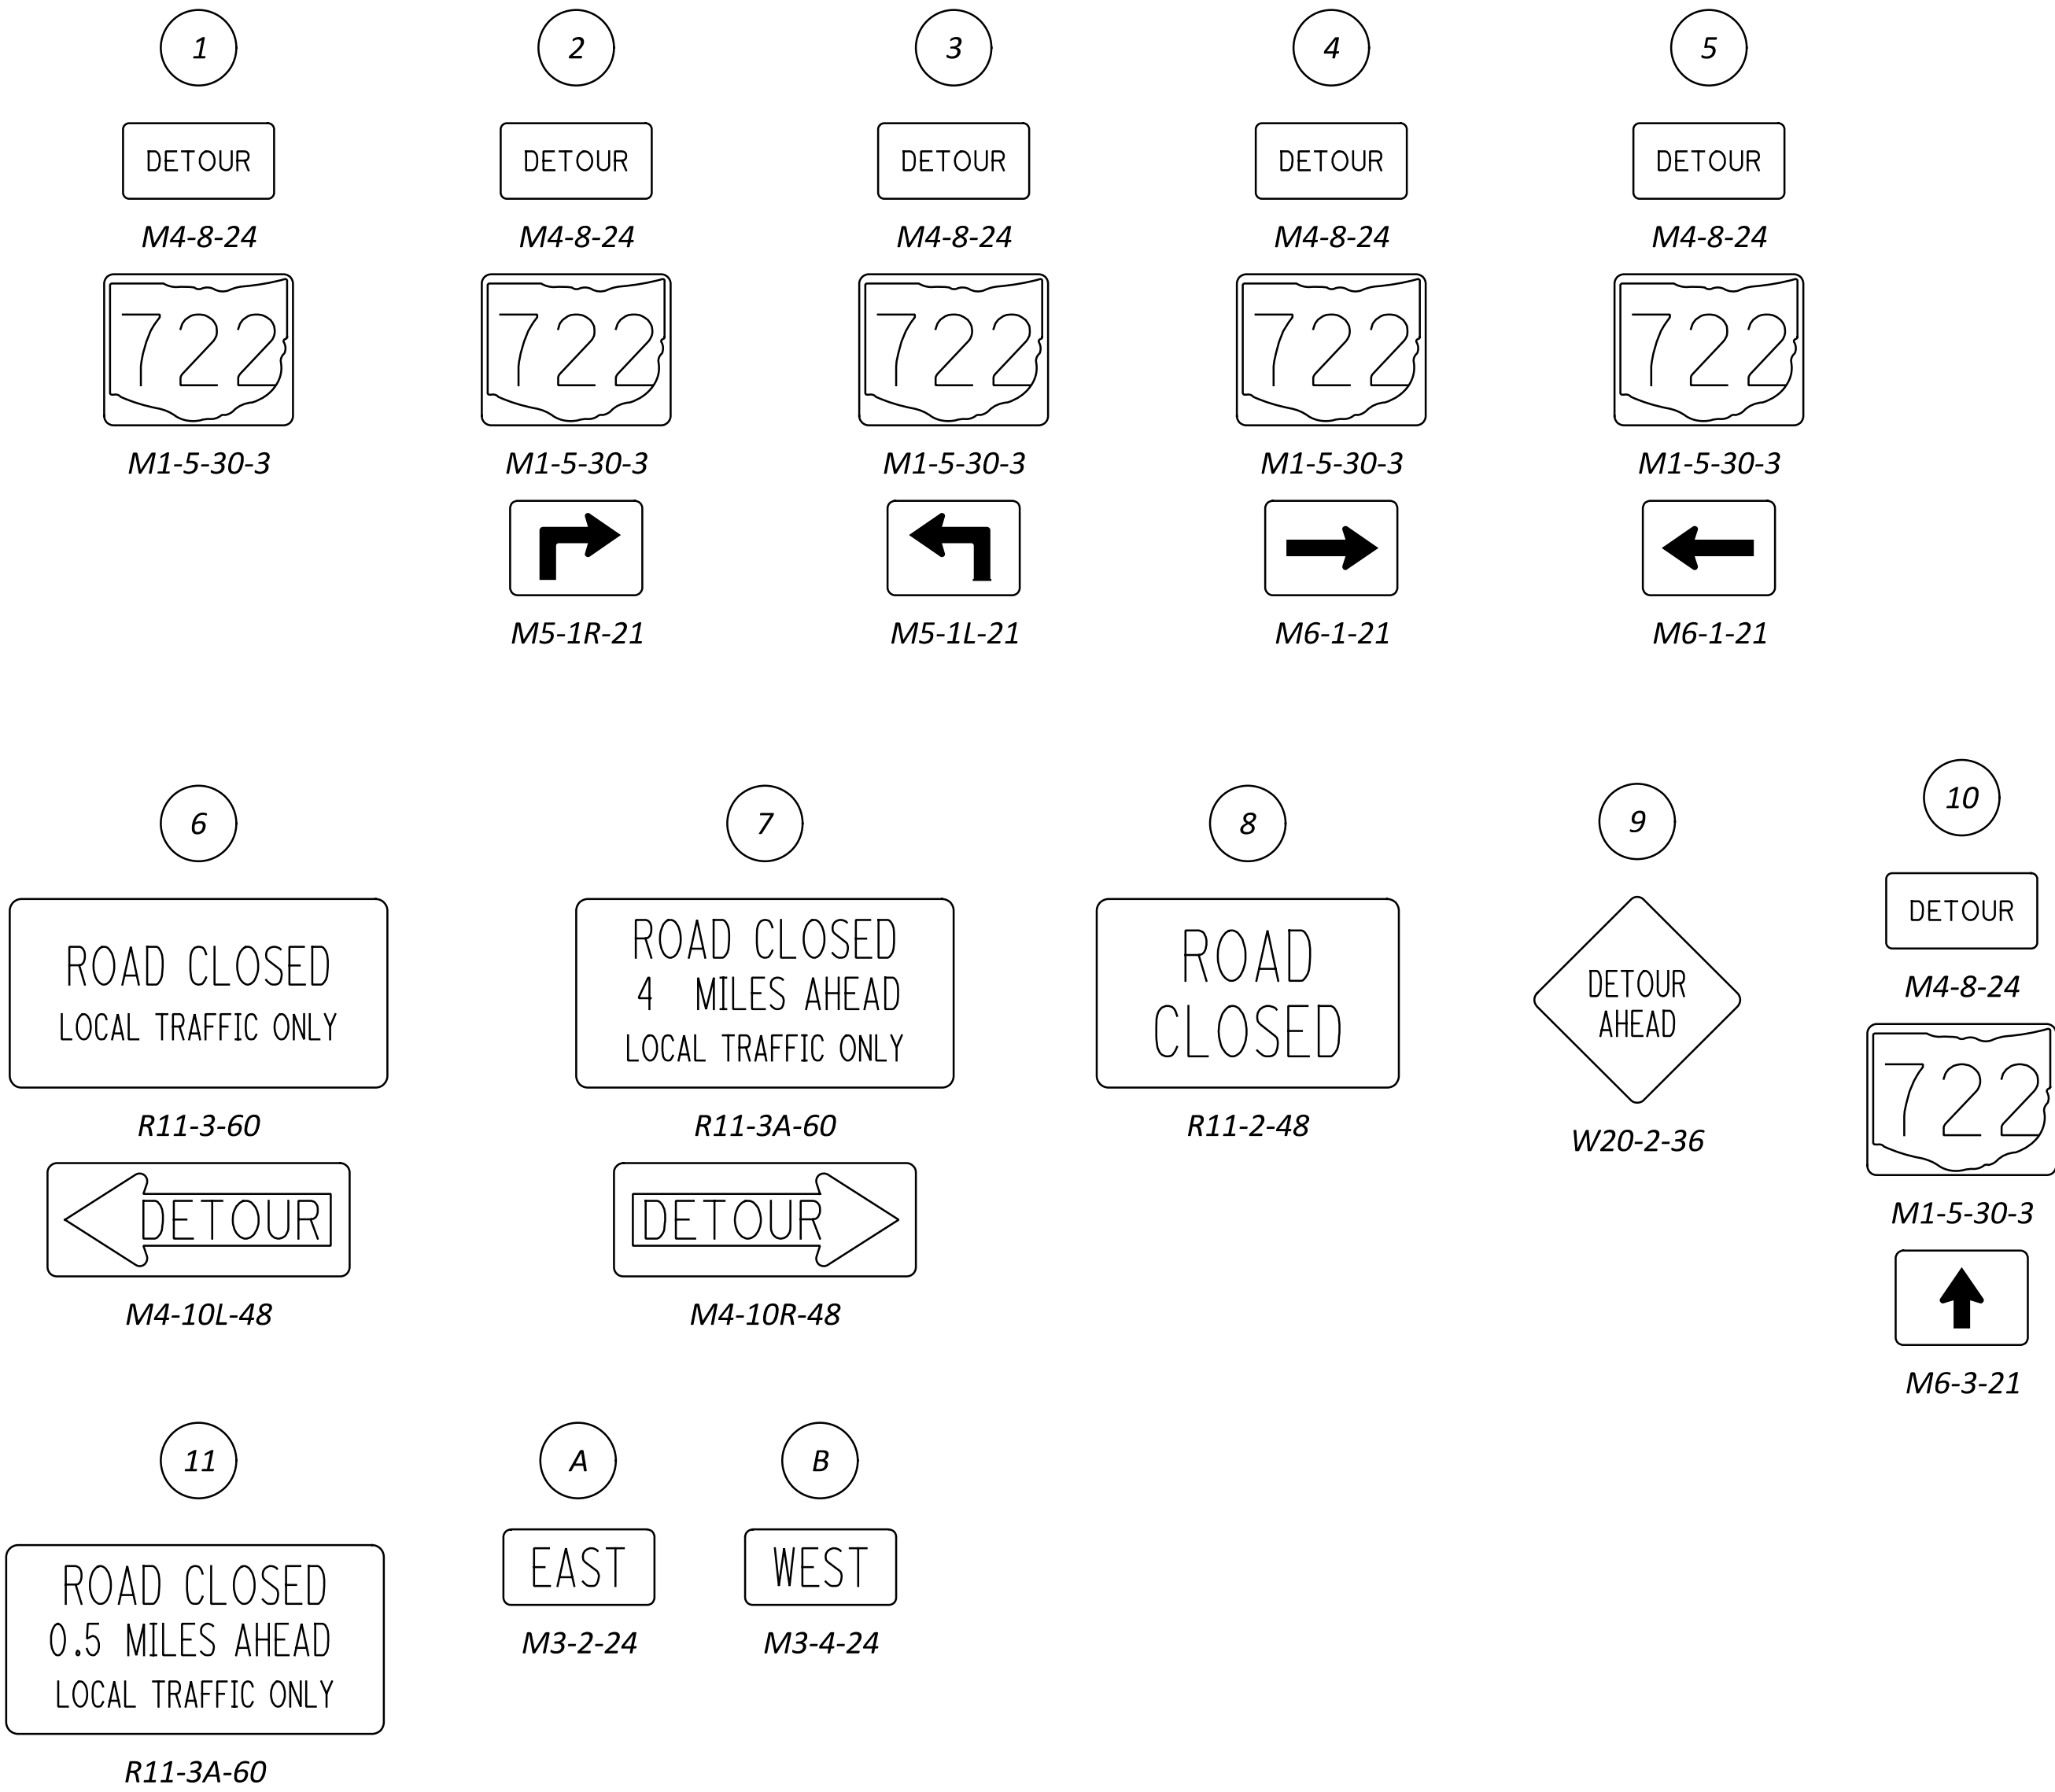

For Maintenance of Traffic Notes, see Sheet P.7.

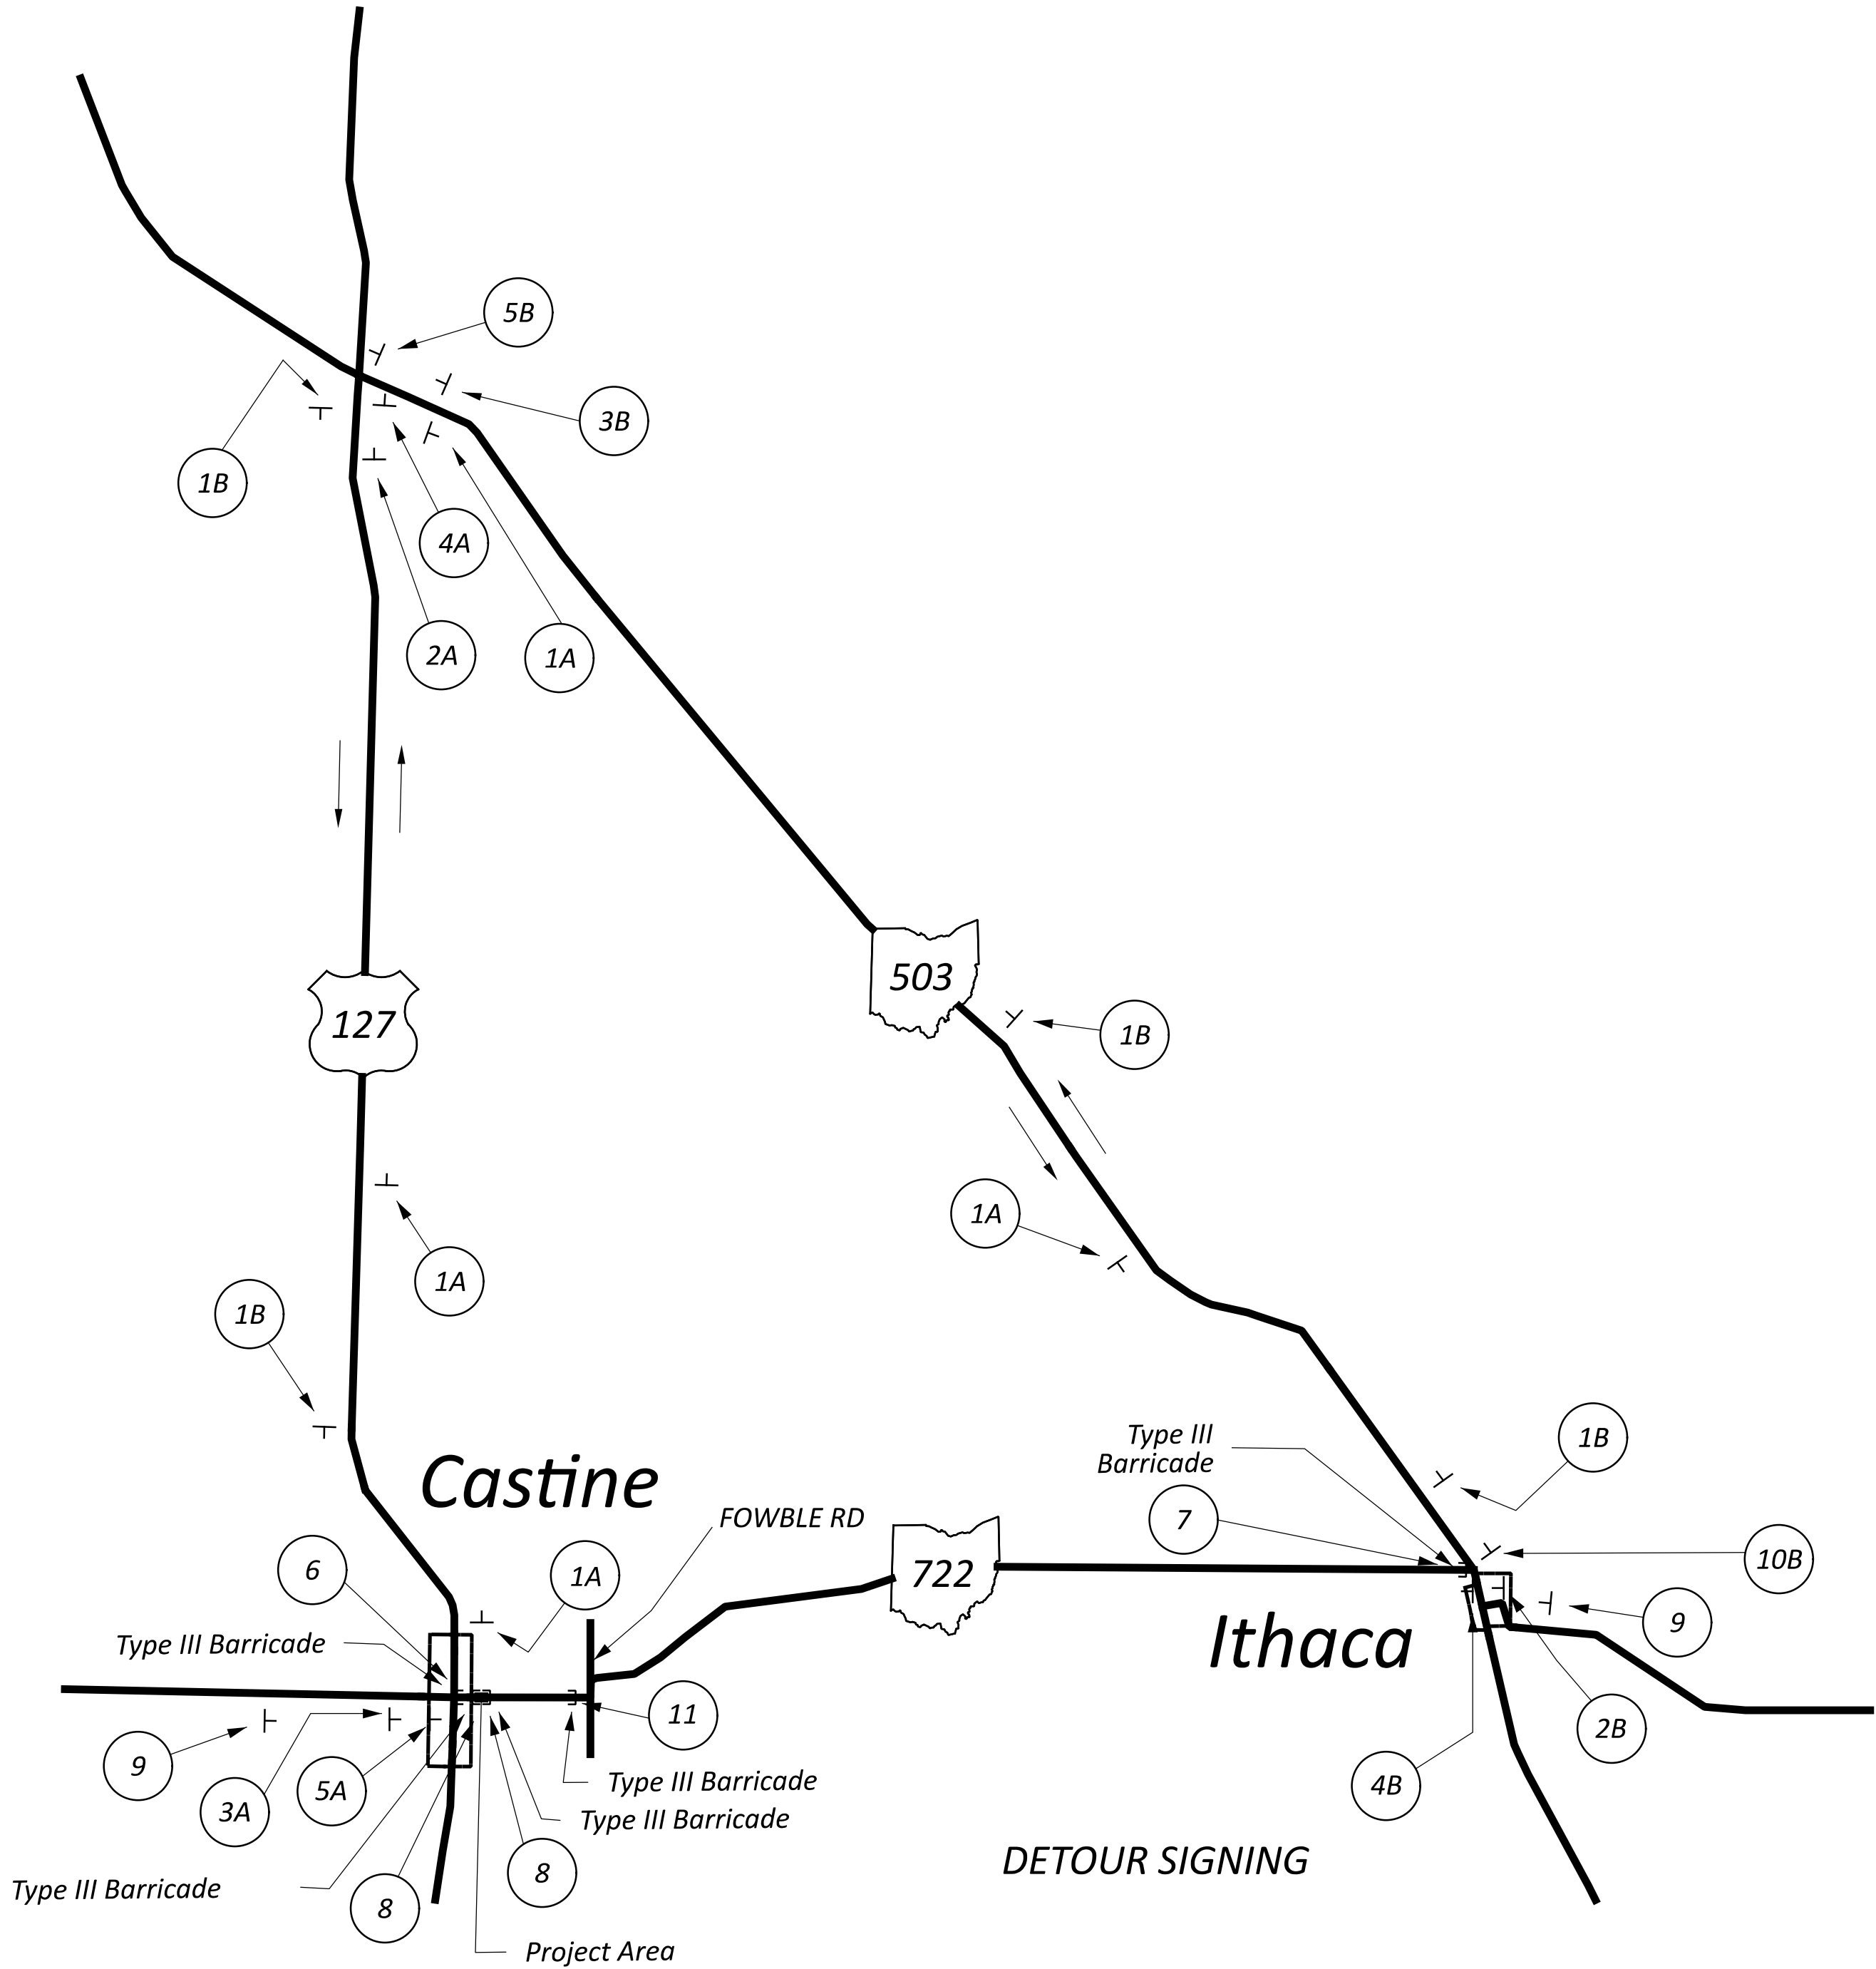

DESIGN AGENCY

Jane C. Smith
Consulting, Inc.
9999 English Drive
Cincinnati, Ohio 45200

DESIGNER

MWO

REVIEWER

AMT 01/17/25

PROJECT ID

130603

SHEET

P.8

TOTAL

34