


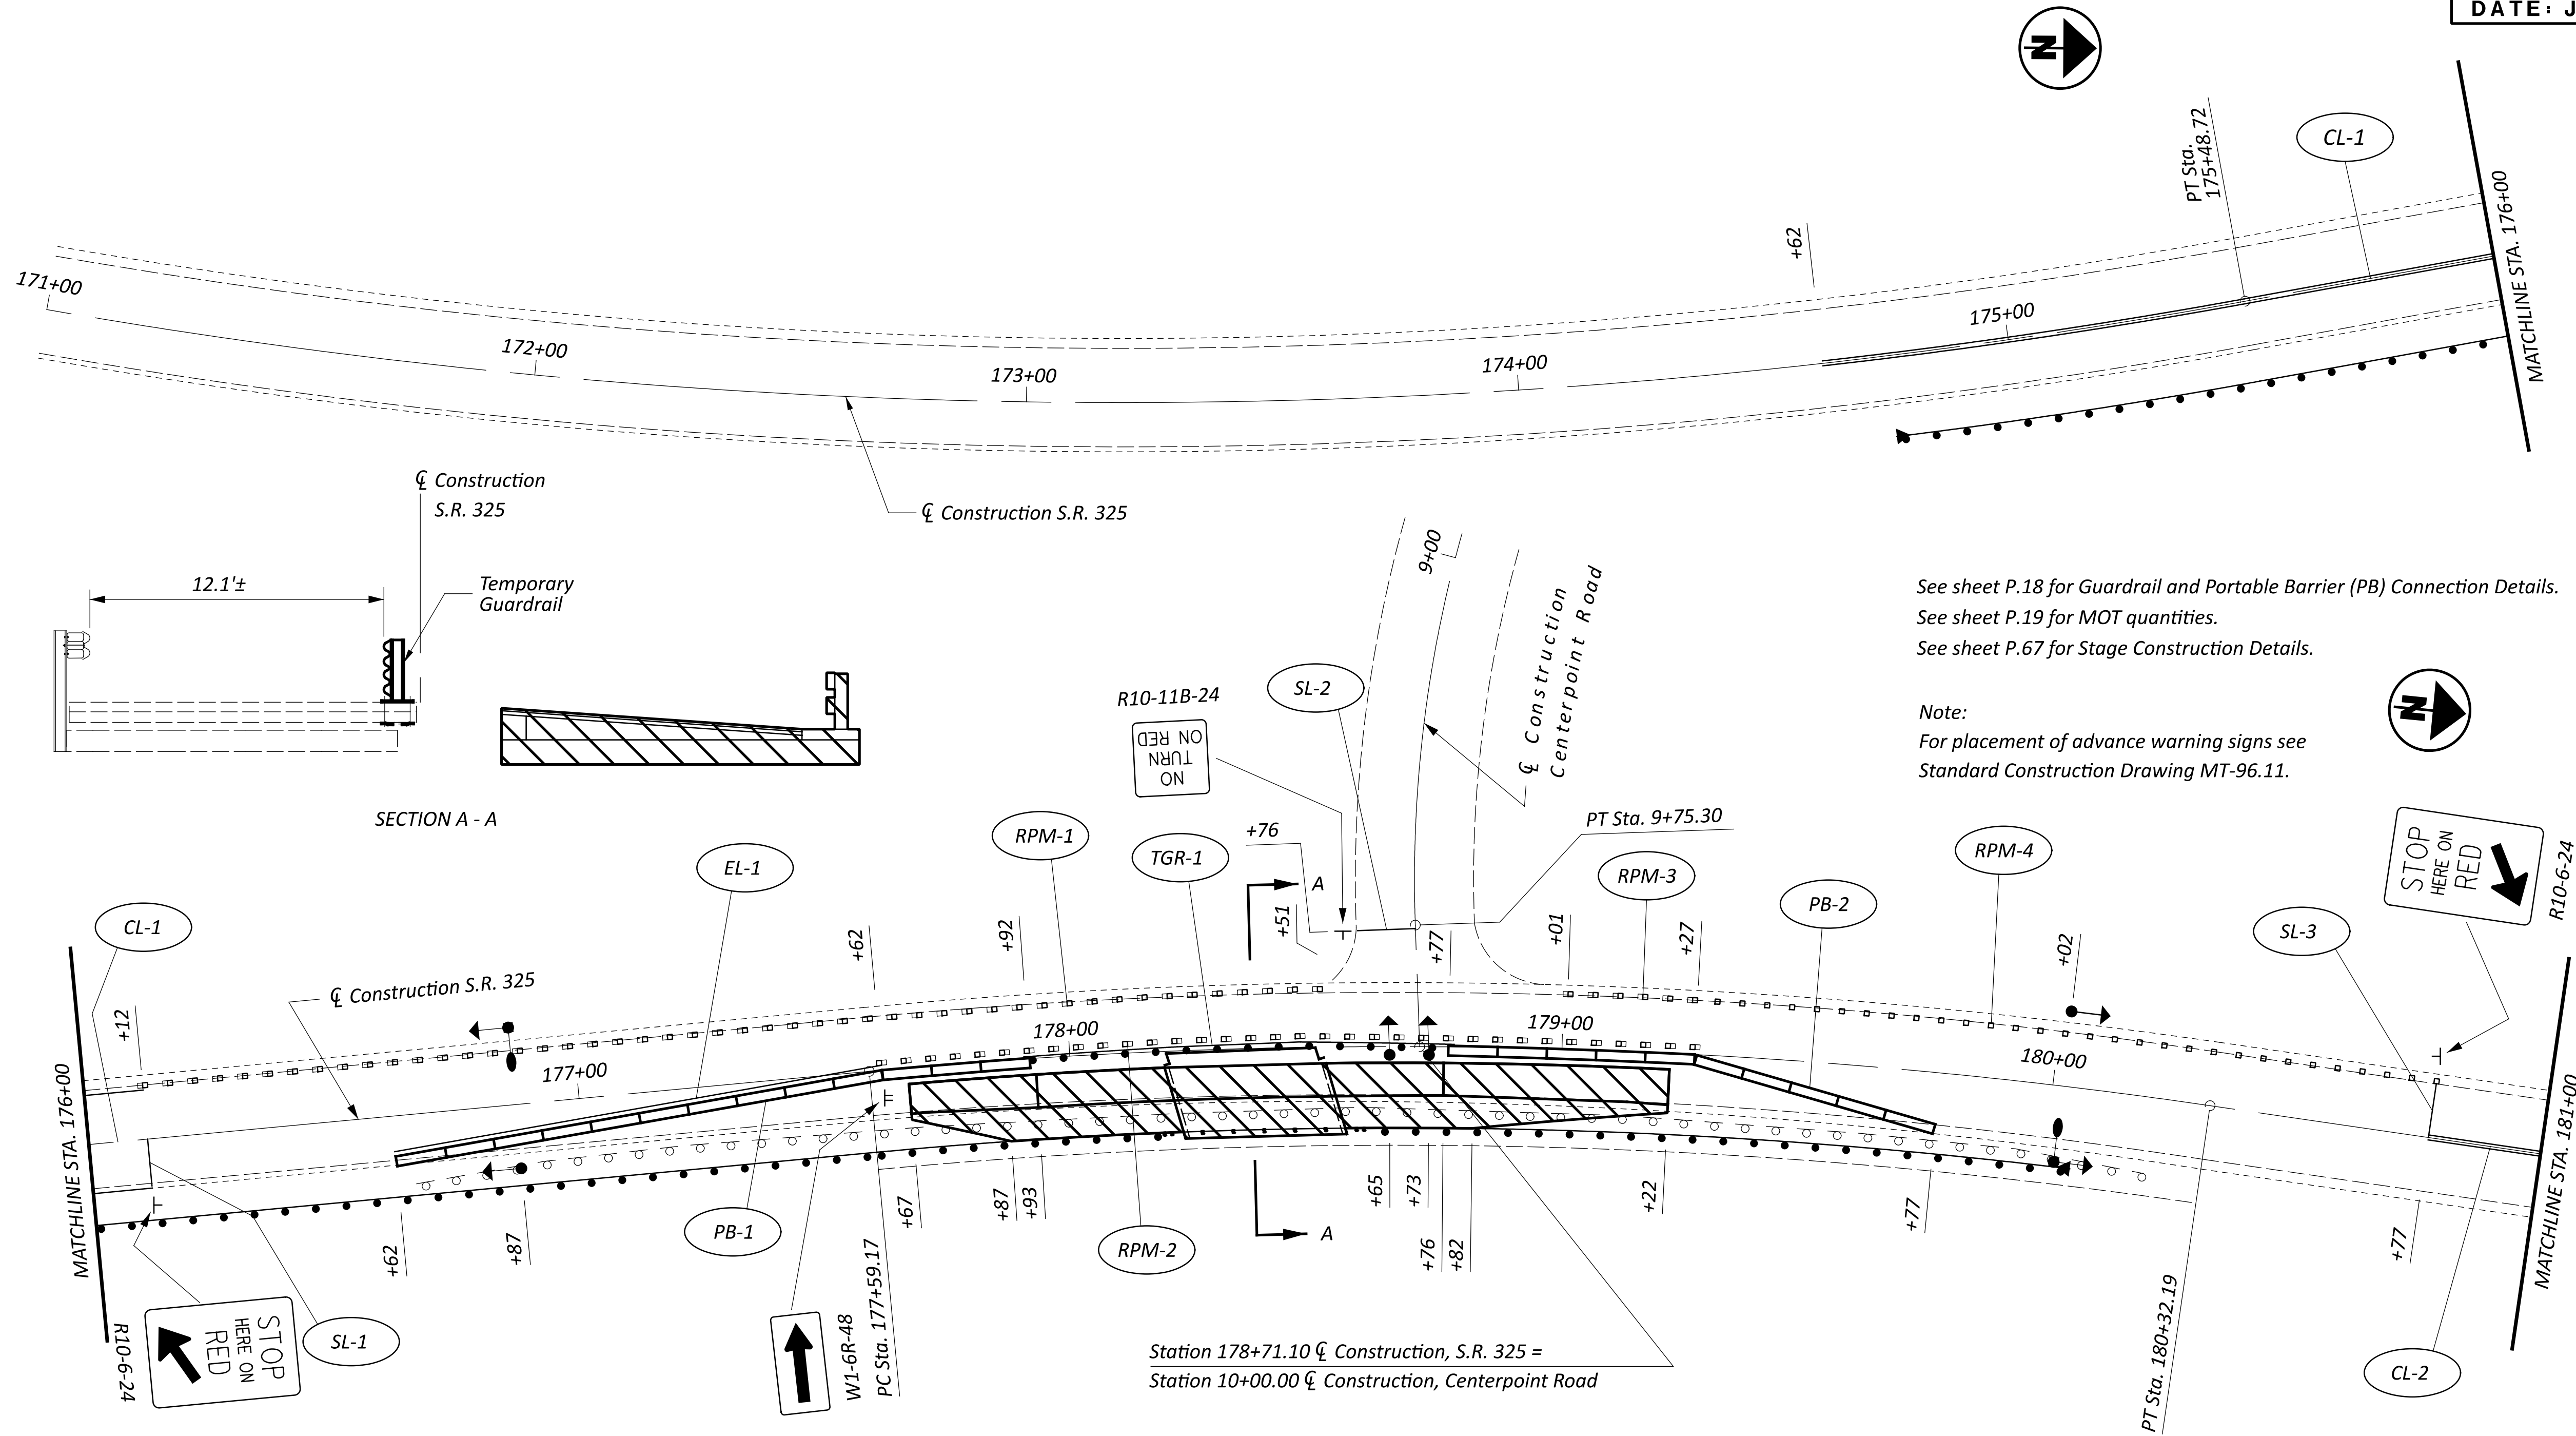


See sheet P.18 for Guardrail and Portable Barrier (PB) Connection Details.
See sheet P.19 for MOT quantities.
See sheet P.67 for Stage Construction Details.

Note:
For placement of advance warning signs see
Standard Construction Drawing MT-96.11.

Station 178+71.10 ∇ Construction, S.R. 325 =
Station 10+00.00 ∇ Construction, Centerpoint Road

Legend

- 32" Concrete Barrier
- Area to be constructed

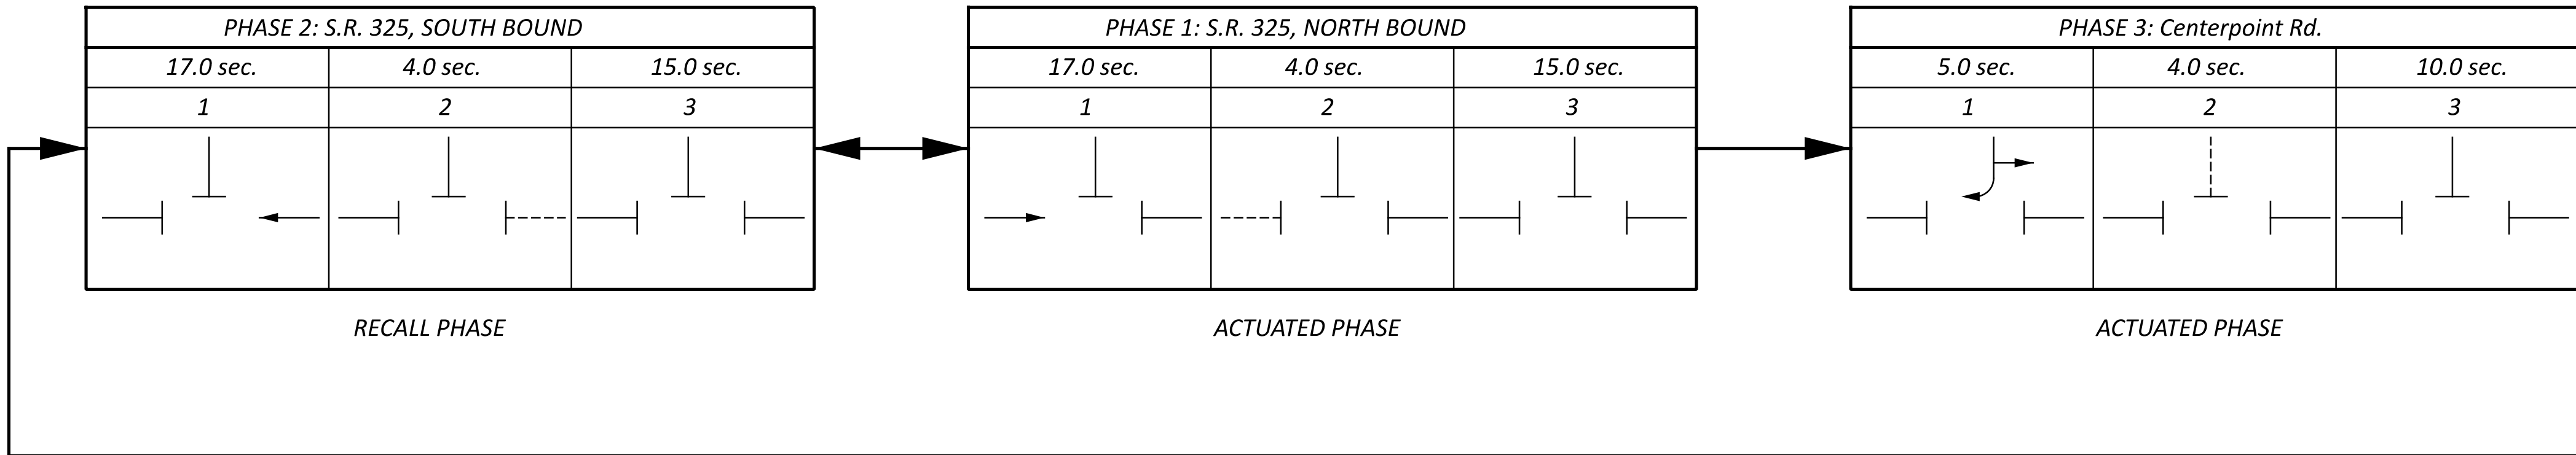

PHASE 1 - SIGNAL TIMING DIAGRAM

DESIGN AGENCY
John J. Doe
Consulting, Inc.
9999 ENGLISH DRIVE
COMPUTERLAND, OHIO 00000

DESIGNER
GEO
REVIEWER
CDI 01/17/25
PROJECT ID
130608
SHEET
P.9 TOTAL
83