


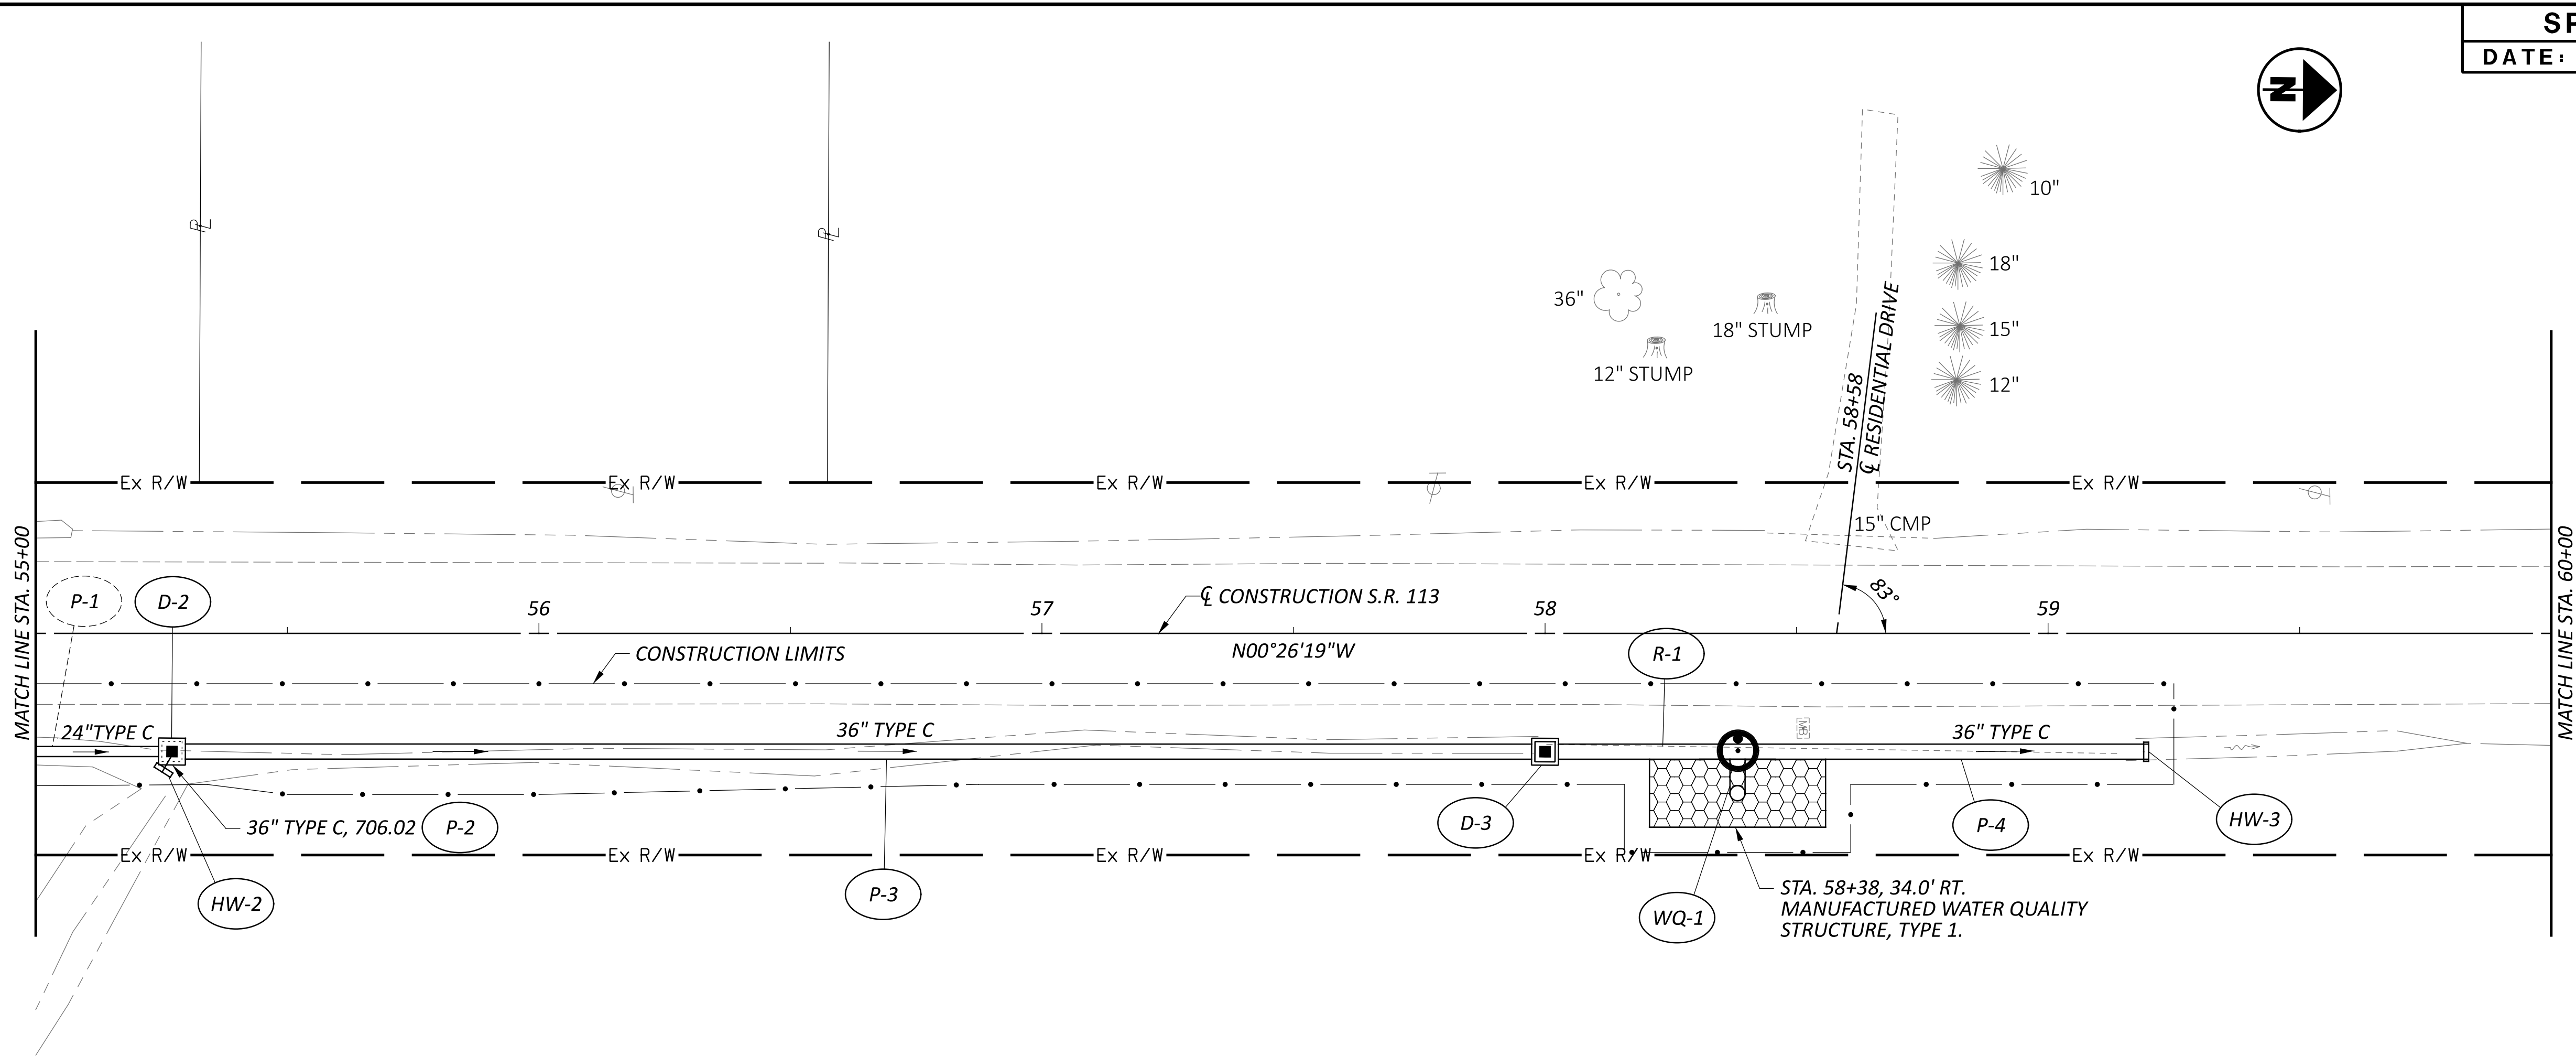

FOR QUANTITIES, SEE SHEET P.20.
FOR DETAILED STORM SEWER PROFILE, SEE SHEET P.65.

AREA FOR MANUFACTURED SYSTEM

